


WARWICK, RI 02886		
PROJECT ENGINEER: LAST NAME, FIRST		
DESIGNED BY:	DESIGNED BY:	DRAWN BY:
EDITED BY:	EDITED BY:	CHECKED BY:
EDITED BY:	EDITED BY:	CHECKED BY:

USCG DRAWING NO. CG DRAWING NUMBER	USCG FILENAME CG FILENAME	SHEET 00 OF 00
---------------------------------------	------------------------------	----------------

CG UNIT NAME	SC
CHARLESTON	
ARCHITECTURE	
SECOND FLOOR PLAN	

**SHEET ID**  
**BASE**  
**ARLESTON**  
**A-102**

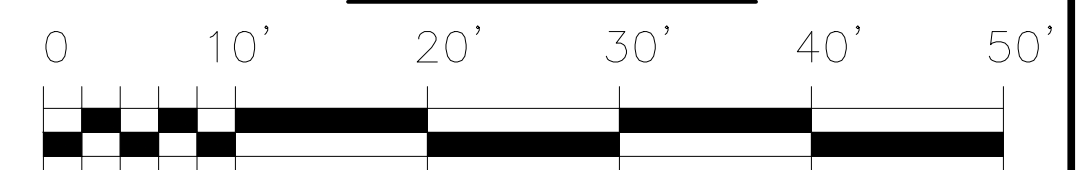

SCALE:  $3/32" = 1'-0"$