
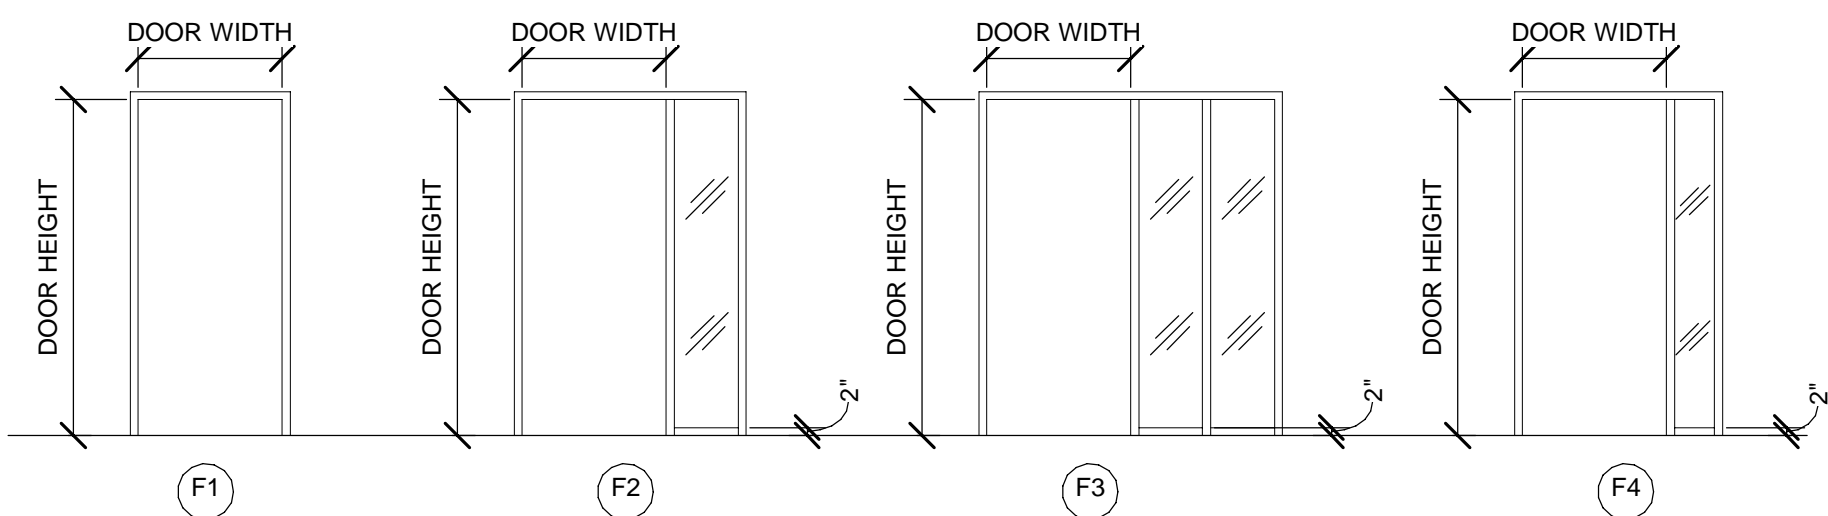


			1		2		3		4								
FIRST FLOOR DOOR SCHEDULE																	
DOOR NO.	ROOM	TYPE	DOOR					FIRE RATING	STC RATING	FRAMES					HARDWARE SET	COMMENTS:	
			SIZE			MATERIAL	FINISH			TYPE	MATERIAL	FINISH	DETAILS				
			WIDTH	HEIGHT	THICKNESS								HEAD	JAMB			SILL
FIRST FLOOR																	
100	WAITING AREA FOR TRANSIENT PERSONNEL	FG	3' - 0"	7' - 0"	1 3/4"	WD	WD-1		STC 30	F3	AL	PT-14	H3	J3	T1	416	
104	NAVY OFFICE 11P	FG	3' - 0"	7' - 0"	1 3/4"	WD	WD-1			F3	AL	PT-14	H3	J3	T1	415	CARD READER, MAGNETIC SWITCH
104A	OFFICE	FG	3' - 0"	7' - 0"	1 3/4"	WD	WD-1			F2	AL	PT-14	H3	J3	T1	412	
104B	OFFICE	FG	3' - 0"	7' - 0"	1 3/4"	WD	WD-1			F2	AL	PT-14	H3	J3	T1	412	
106	COAST GUARD OFFICE 7P	FG	3' - 0"	7' - 0"	1 3/4"	WD	WD-1			F3	AL	PT-14	H3	J3	T1	415	CARD READER, MAGNETIC SWITCH
106A	OFFICE	FG	3' - 0"	7' - 0"	1 3/4"	WD	WD-1			F2	AL	PT-14	H3	J3	T1	412	
106B	OFFICE	FG	3' - 0"	7' - 0"	1 3/4"	WD	WD-1			F2	AL	PT-14	H3	J3	T1	412	
107	MECH	FF	6' - 0"	7' - 0"	1 3/4"	HM	WD-1	90 MINUTES		F1	HM	PT-15	H1	J1	T1	826	180 DEG SWING, SOUND SEALS, CARD READER, MAGNETIC SWITCH
107A	MECH	FF	6' - 0"	7' - 0"	1 3/4"	HM	WD-1	90 MINUTES		F1	HM	PT-11	H4	J4	T1	823	EXTERIOR DOOR, MAGNETIC SWITCH
108	ELEC	F	3' - 0"	7' - 0"	1 3/4"	HM	WD-1	90 MINUTES		F1	HM	PT-11	H1	J1	T1	316	180 DEG SWING, SOUND SEALS, CARD READER, MAGNETIC SWITCH
108A	ELEC	FF	6' - 0"	7' - 0"	1 3/4"	HM	WD-1	90 MINUTES		F1	HM	PT-11	H4	J4	T1	323	EXTERIOR DOOR, MAGNETIC SWITCH
109	MAIN COMM	U	4' - 0"	7' - 0"	1 3/4"	HM	WD-1	90 MINUTES		F1	HM	PT-15	H1	J1	T1	825	180 DEG SWING, EGRESS, CARD READER, MAGNETIC SWITCH
110	AIR FORCE / SPACE FORCE OFFICE 24P	FG	3' - 0"	7' - 0"	1 3/4"	WD	WD-1			F3	AL	PT-14	H3	J3	T1	415	CARD READER, MAGNETIC SWITCH
110A	OFFICE	FG	3' - 0"	7' - 0"	1 3/4"	WD	WD-1			F2	AL	PT-14	H3	J3	T1	412	
110B	OFFICE	FG	3' - 0"	7' - 0"	1 3/4"	WD	WD-1			F2	AL	PT-14	H3	J3	T1	412	
110C	OFFICE	FG	3' - 0"	7' - 0"	1 3/4"	WD	WD-1			F2	AL	PT-14	H3	J3	T1	412	
110D	OFFICE	FG	3' - 0"	7' - 0"	1 3/4"	WD	WD-1			F2	AL	PT-14	H3	J3	T1	412	
111A	VEST	DFG	6' - 0"	7' - 0"	1 3/4"	ALGL	GL-1			F1	AL	PT-14	H3	J3	T1	420	EGRESS
111B	VEST	DFG	6' - 3"	7' - 0"	1 3/4"	ALGL	GL-1			F1	AL	AFS-1	H2	J2	T1	441	EXTERIOR DOOR, EGRESS, MAGNETIC SWITCH
114	ELEC	F	3' - 0"	7' - 0"	1 3/4"	HM	WD-1	45 MINUTES		F1	HM	PT-15	H1	J1	T1	316	180 DEG SWING, SOUND SEALS, CARD READER, MAGNETIC SWITCH
116	EMPLOYEE BRK. RM.	FG	3' - 0"	7' - 0"	1 3/4"	WD	WD-1			F3	AL	PT-14	H3	J3	T1	413	
117	JAN	F	3' - 0"	7' - 0"	1 3/4"	HM	WD-1			F1	HM	PT-15	H1	J1	T1	812	
118	SINGLE USER RESTROOM	F	3' - 0"	7' - 0"	1 3/4"	HM	WD-1			F1	HM	PT-15	H1	J1	T1	113	SOUND SEALS
119	FEMALE	F	3' - 0"	7' - 0"	1 3/4"	HM	WD-1			F1	HM	PT-15	H1	J1	T1	210	
120	MALE	F	3' - 0"	7' - 0"	1 3/4"	HM	WD-1			F1	HM	PT-15	H1	J1	T1	210	
122	ELEV MACH	F	3' - 6"	7' - 0"	1 3/4"	HM	WD-1	45 MINUTES		F1	HM	PT-15	H1	J1	T1	816	SOUNDS SEALS
123	ARMY OFFICE 23P	FG	3' - 0"	7' - 0"	1 3/4"	WD	WD-1			F2	AL	PT-14	H3	J3	T1	415	CARD READER, MAGNETIC SWITCH
123A	OFFICE	FG	3' - 0"	7' - 0"	1 3/4"	WD	WD-1			F2	AL	PT-14	H3	J3	T1	412	
123B	OFFICE	FG	3' - 0"	7' - 0"	1 3/4"	WD	WD-1			F2	AL	PT-14	H3	J3	T1	412	
124	MARINES OFFICE 6P	FG	3' - 0"	7' - 0"	1 3/4"	WD	WD-1			F2	AL	PT-14	H3	J3	T1	415	CARD READER, MAGNETIC SWITCH
124A	OFFICE	FG	3' - 0"	7' - 0"	1 3/4"	WD	WD-1			F2	AL	PT-14	H3	J3	T1	412	
124B	OFFICE	FG	3' - 0"	7' - 0"	1 3/4"	WD	WD-1			F2	AL	PT-14	H3	J3	T1	412	
129A	VEST	DFG	6' - 0"	7' - 0"	1 3/4"	ALGL	GL-1			F1	AL	PT-14	H3	J3	T1	422	EGRESS, POWER OPERATOR
129B	VEST	DFG	6' - 3"	7' - 0"	1 3/4"	ALGL	GL-1			F1	AL	AFS-1	H2	J2	T1	442	EXTERIOR DOOR, EGRESS, POWER OPERATOR, CARD READER, MAGNETIC SWITCH
139A	VESTIBULE 2-STORY	DFG	6' - 0"	8' - 0"	1 3/4"	ALGL	GL-1			F1	AL	PT-14	H2	J2	T1	422	EGRESS, POWER OPERATOR
139B	VESTIBULE 2-STORY	DFG	6' - 0"	8' - 0"	1 3/4"	ALGL	GL-1			F1	AL	AFS-1	H2	J2	T1	442	EXTERIOR DOOR, EGRESS, POWER OPERATOR, CARD READER, MAGNETIC SWITCH
S1A	STAIR	FF	6' - 0"	7' - 0"	1 3/4"	HM	WD-1	60 MINUTES		F1	HM	PT-15	H1	J1	T1	320	EGRESS
S1B	STAIR	FF	6' - 0"	7' - 0"	1 3/4"	HM	WD-1	60 MINUTES		F1	HM	PT-11	H4	J4	T1	322	EXTERIOR DOOR, EGRESS, EXIT ONLY, MAGNETIC SWITCH, ALARMED
S2A	STAIR	FF	6' - 0"	7' - 0"	1 3/4"	HM	WD-1	60 MINUTES		F1	HM	PT-15	H1	J1	T1	320	EGRESS
S2B	STAIR	FF	6' - 0"	7' - 0"	1 3/4"	HM	WD-1	60 MINUTES		F1	HM	PT-11	H4	J4	T1	321	EXTERIOR DOOR, EGRESS, CARD READER, MAGNETIC SWITCH

FIRST FLOOR DOOR SCHEDULE - BID OPTION 1																		
DOOR NO.	ROOM	TYPE	DOOR					FIRE RATING	STC RATING	FRAMES							HARDWARE SET	COMMENTS:
			SIZE			MATERIAL	FINISH			TYPE	MATERIAL	FINISH	DETAILS					
			WIDTH	HEIGHT	THICKNESS								HEAD	JAMB	SILL			
125	CLASSRM 20P	FG	3' - 0"	7' - 0"	1 3/4"	WD	WD-1	6	STC 30	F2	AL	PT-14	H3	J3	T1	411		
126	COVE 4P	FG	3' - 0"	7' - 0"	1 3/4"	WD	WD-1		STC 30	F2	AL	PT-14	H3	J3	T1	411		
127	COVE 4P	FG	3' - 0"	7' - 0"	1 3/4"	WD	WD-1		STC 30	F2	AL	PT-14	H3	J3	T1	411		
138A	CORRIDOR	F	3' - 0"	7' - 0"	1 3/4"	HM	PT-6		STC 50	F1	HM	PT-15	H1	J1	T1	910	SPIN DIAL LOCK, CARD READER, MAGNETIC SWITCH	
138B	CORRIDOR	F	3' - 0"	7' - 0"	1 3/4"	HM	PT-11		STC 50	F1	HM	PT-11	H4	J4	T1	912	EXTERIOR DOOR,EGRESS ONLY, MAGNETIC SWITCH, ALARMED	

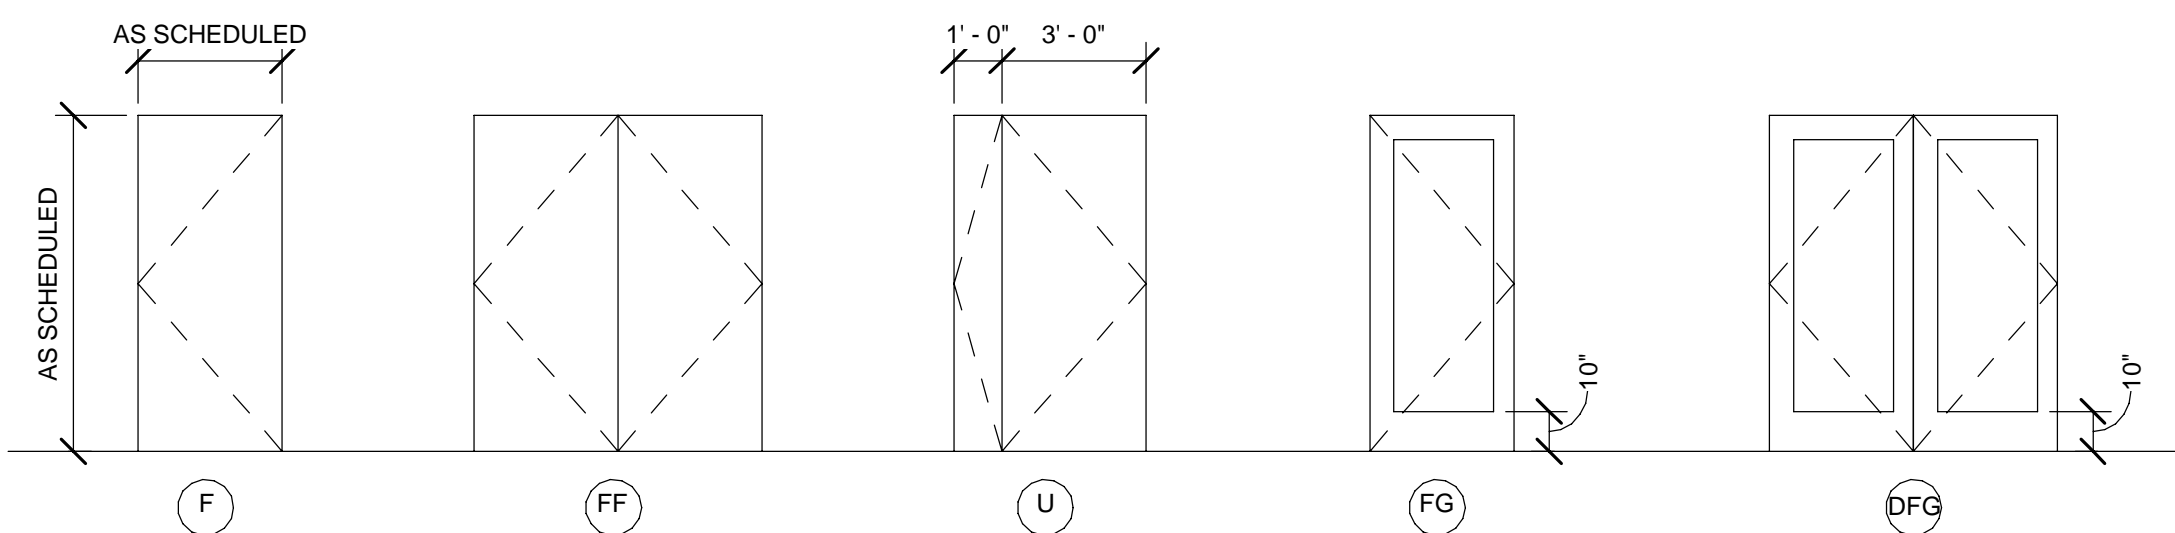

## FRAME TYPES


$$1/4'' = 1'-0''$$


## DOOR TYPES

$$1/4'' = 1'-0''$$


## GENERAL SHEET NOTES

1. EXTERIOR HOLLOW METAL DOORS MUST BE INSULATED AND PAINTED

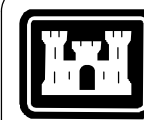

**US Army Corps  
of Engineers®**

[illegible]

US ARMY CORPS OF ENGINEERS 1100 N. GLEES ROAD, SUITE 500 ARLINGTON, VA 22201	DESIGNED BY:		ISSUE DATE:	
	G. GAN		14 DECEMBER 2022	
	DRAWN BY:		VLSIATION NO.:	
	W. SCHMIDT		031298F2380006	
	CHECKED BY:		CONTRACT NO.:	
	W. STEVENS			
	SUBMITTED BY:		FILE NUMBER:	
	SIZE:	FILE NAME:		
	ANSI/D			

DESIGN OF JOINT CRYPTOLOGIC CENTER (JCC) BUILDING  
BUCKLEY SFB, CO

SHEET ID

A-605

