


SYMBOLS LEGEND (PLAN)

2	WALL / PARTITION TYPE - SEE PARTITION TYPE DETAILS ON PLAN DRAWINGS
W2S	WINDOW TYPE - SEE WINDOW ELEVATIONS, DETAILS, SCHEDULE
A-XX	INTERIOR ELEVATION DETAIL REFERENCE

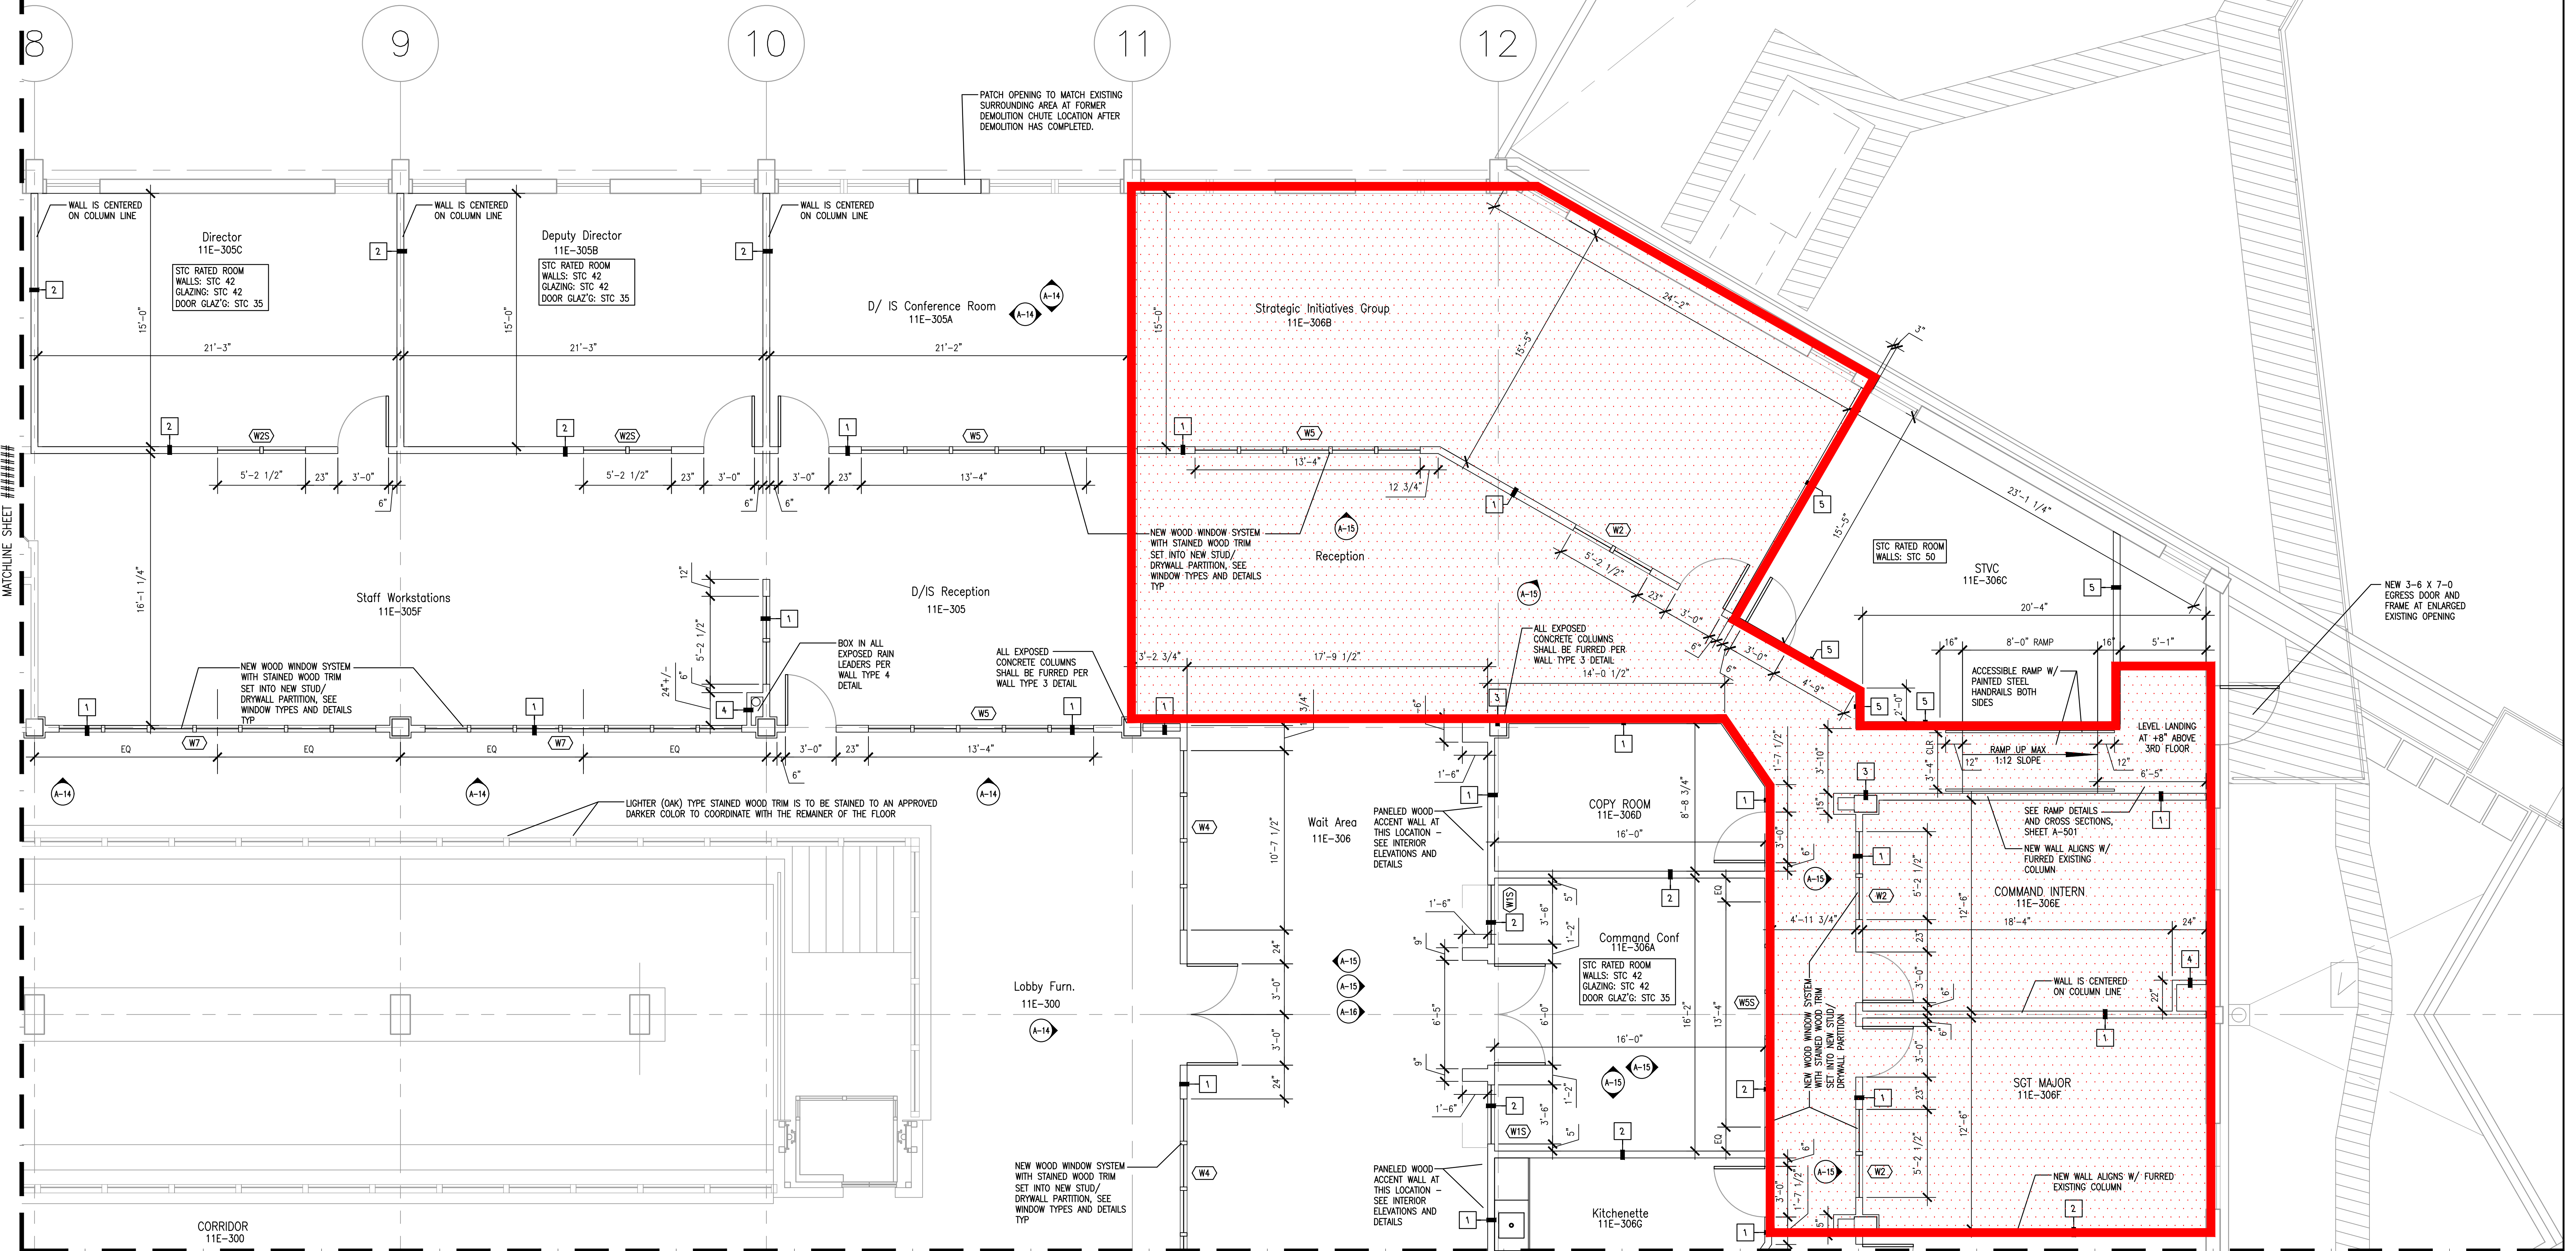


BUILDING 11 - 3RD FLOOR - ENLARGED PLAN SEGMENT


FOR REFERENCE ONLY
DO NOT SCALE DRAWINGS

1/4" = 1'-0"


SCALE: 1/4" = 1'-0"

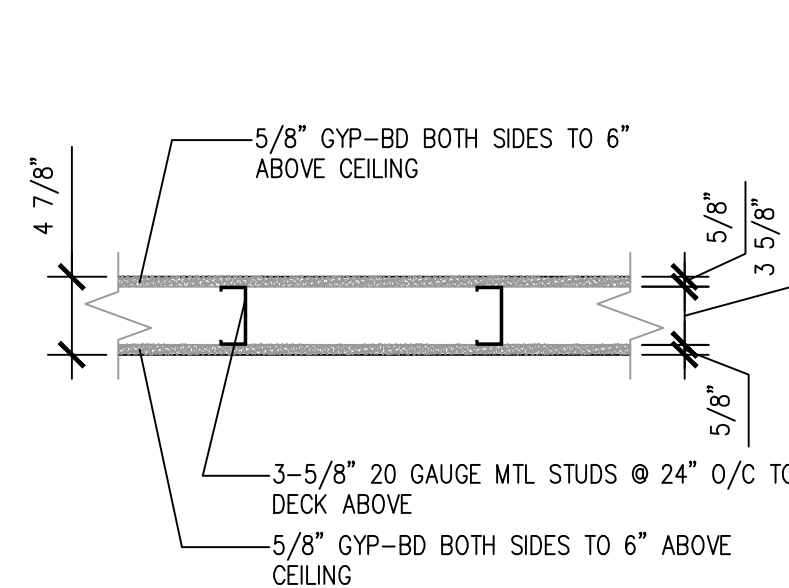


1 TYPICAL INTERIOR PARTITIONS - TO DECK ABOVE
SCALE: 1" = 1'-0"

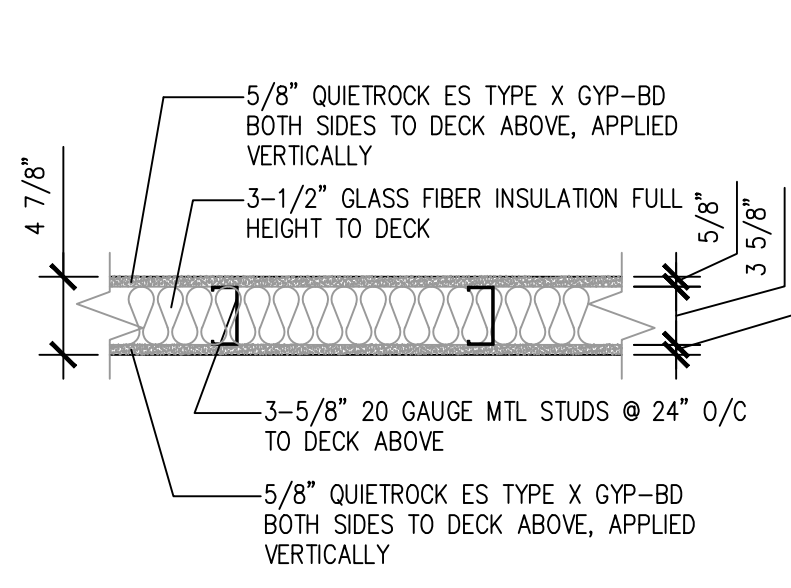


2 INTERIOR STC 42 ACOUSTIC PARTITIONS - TO DECK ABOVE
SCALE: 1" = 1'-0"

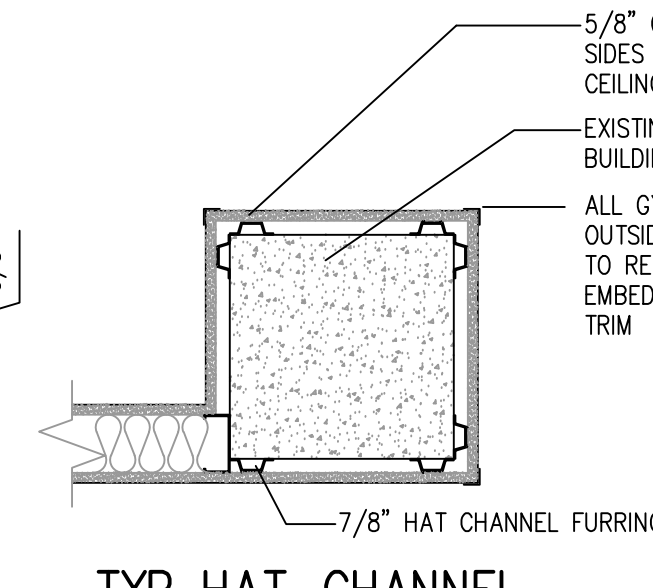


3 TYP HAT-CHANNEL FURRED GYP BOARD AT EXISTING COLUMNS
SCALE: 1" = 1'-0"

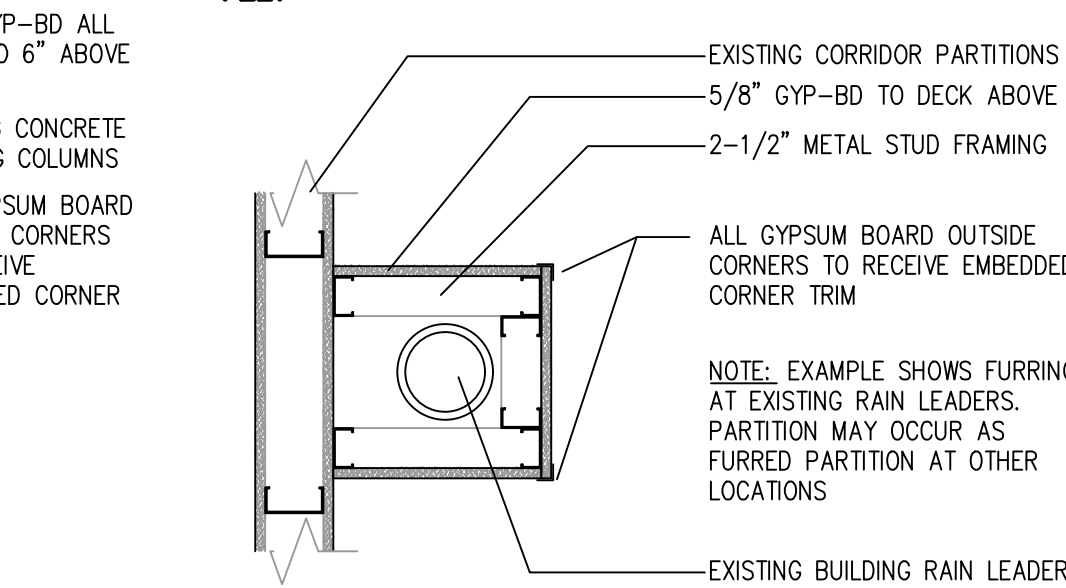

4 TYPICAL STUD FURRED GYP BOARD PARTITION
SCALE: 1" = 1'-0"

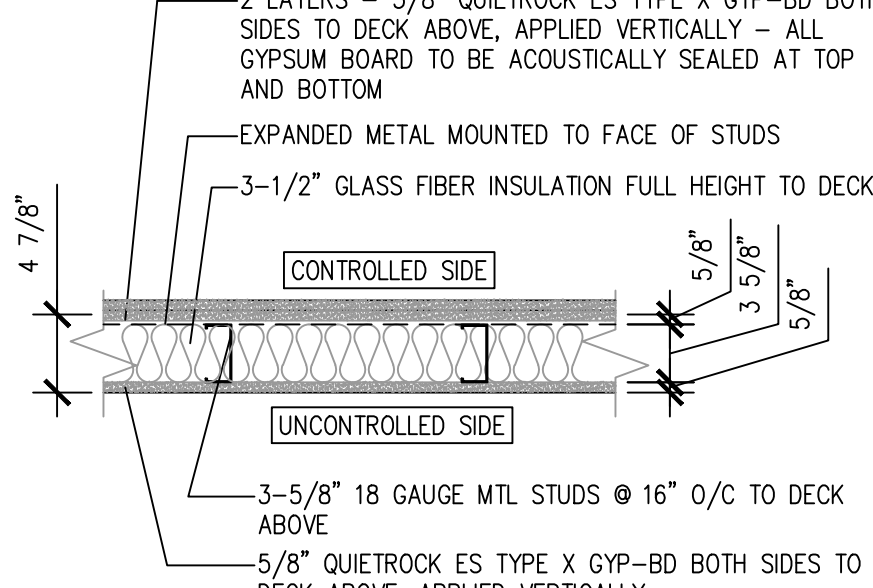

5 INTERIOR STC 50 ACOUSTIC PARTITIONS - TO DECK ABOVE
SCALE: 1" = 1'-0"

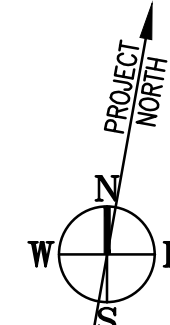

SITE LOCATION KEY PLAN
SCALE: N.T.S.



CHECKED	TYND PROJECT MANAGER	DRAWN	TYND DRAFTSPERSON
CHECKED	CHIEF ENV. MGMT. DIV.	CHECKED	CHIEF UTILITIES & GRIDS DIV.
CHECKED	CHIEF SAFETY DIV.	CHECKED	CHIEF FACILITIES MAINT. DIV.
CHECKED	CHIEF SECURITY DIV.	APPROVED	CHIEF ENGINEERING DIV.
CHECKED	CHIEF FIRE & EMER. SVCS.	APPROVED	COLONEL COMMANDER
CHECKED	OPERATING ACTIVITY	APPROVED	N/A
DRAWN	D. BOHN A/E DRAFTSPERSON	APPROVED	P. LEWIS A/E PROJECT MANAGER

SYMBOL	DESCRIPTION	DATE	APPROVAL
REVISION			
TOBYHANNA ARMY DEPOT DIRECTORATE OF PUBLIC WORKS TOBYHANNA, PENNSYLVANIA			
TOBYHANNA ARMY DEPOT BUILDING 11 THIRD FLOOR RENOVATIONS			
3rd FLOOR NEW CONSTRUCTION ENLARGED PARTIAL FLOOR PLAN			
DATE	SCALE	SHEET NO.	PROJECT NO.
16APR2017	1:1	A-6L of A-21	W25G1V-16-C-0017
PLOT DATE: 3/13/2023	PLOT SCALE: 1:1	COR: DANNY STAPLETON	DRAWING NO. 11-1-499