

U.S. COAST GUARD  
CIVIL ENGINEERING

[illegible]


A/E COMPANY:	
A/E PROJECT NO.:	
14085369	
CONSULTING A/E:	

USCG PROJECT NO.	US COAST GUARD HD & CC 5505 ROBIN HOOD ROAD NORFOLK, VA 23513
USCG DRAWING NO.	PROJECT ENGINEER:
14085360C102	
USCG FILENAME	DESIGNED BY:
	DRAWN BY:
	EDITED BY:
	CHECKED BY:
SHEET 3 OF 16	


COAST GUARD BASE CHARLESTON	
NORTH CHARLESTON	SC
CIVIL	
EXISTING CONDITIONS	

SHEET ID  
BASE  
CHARLESTON  
C-102




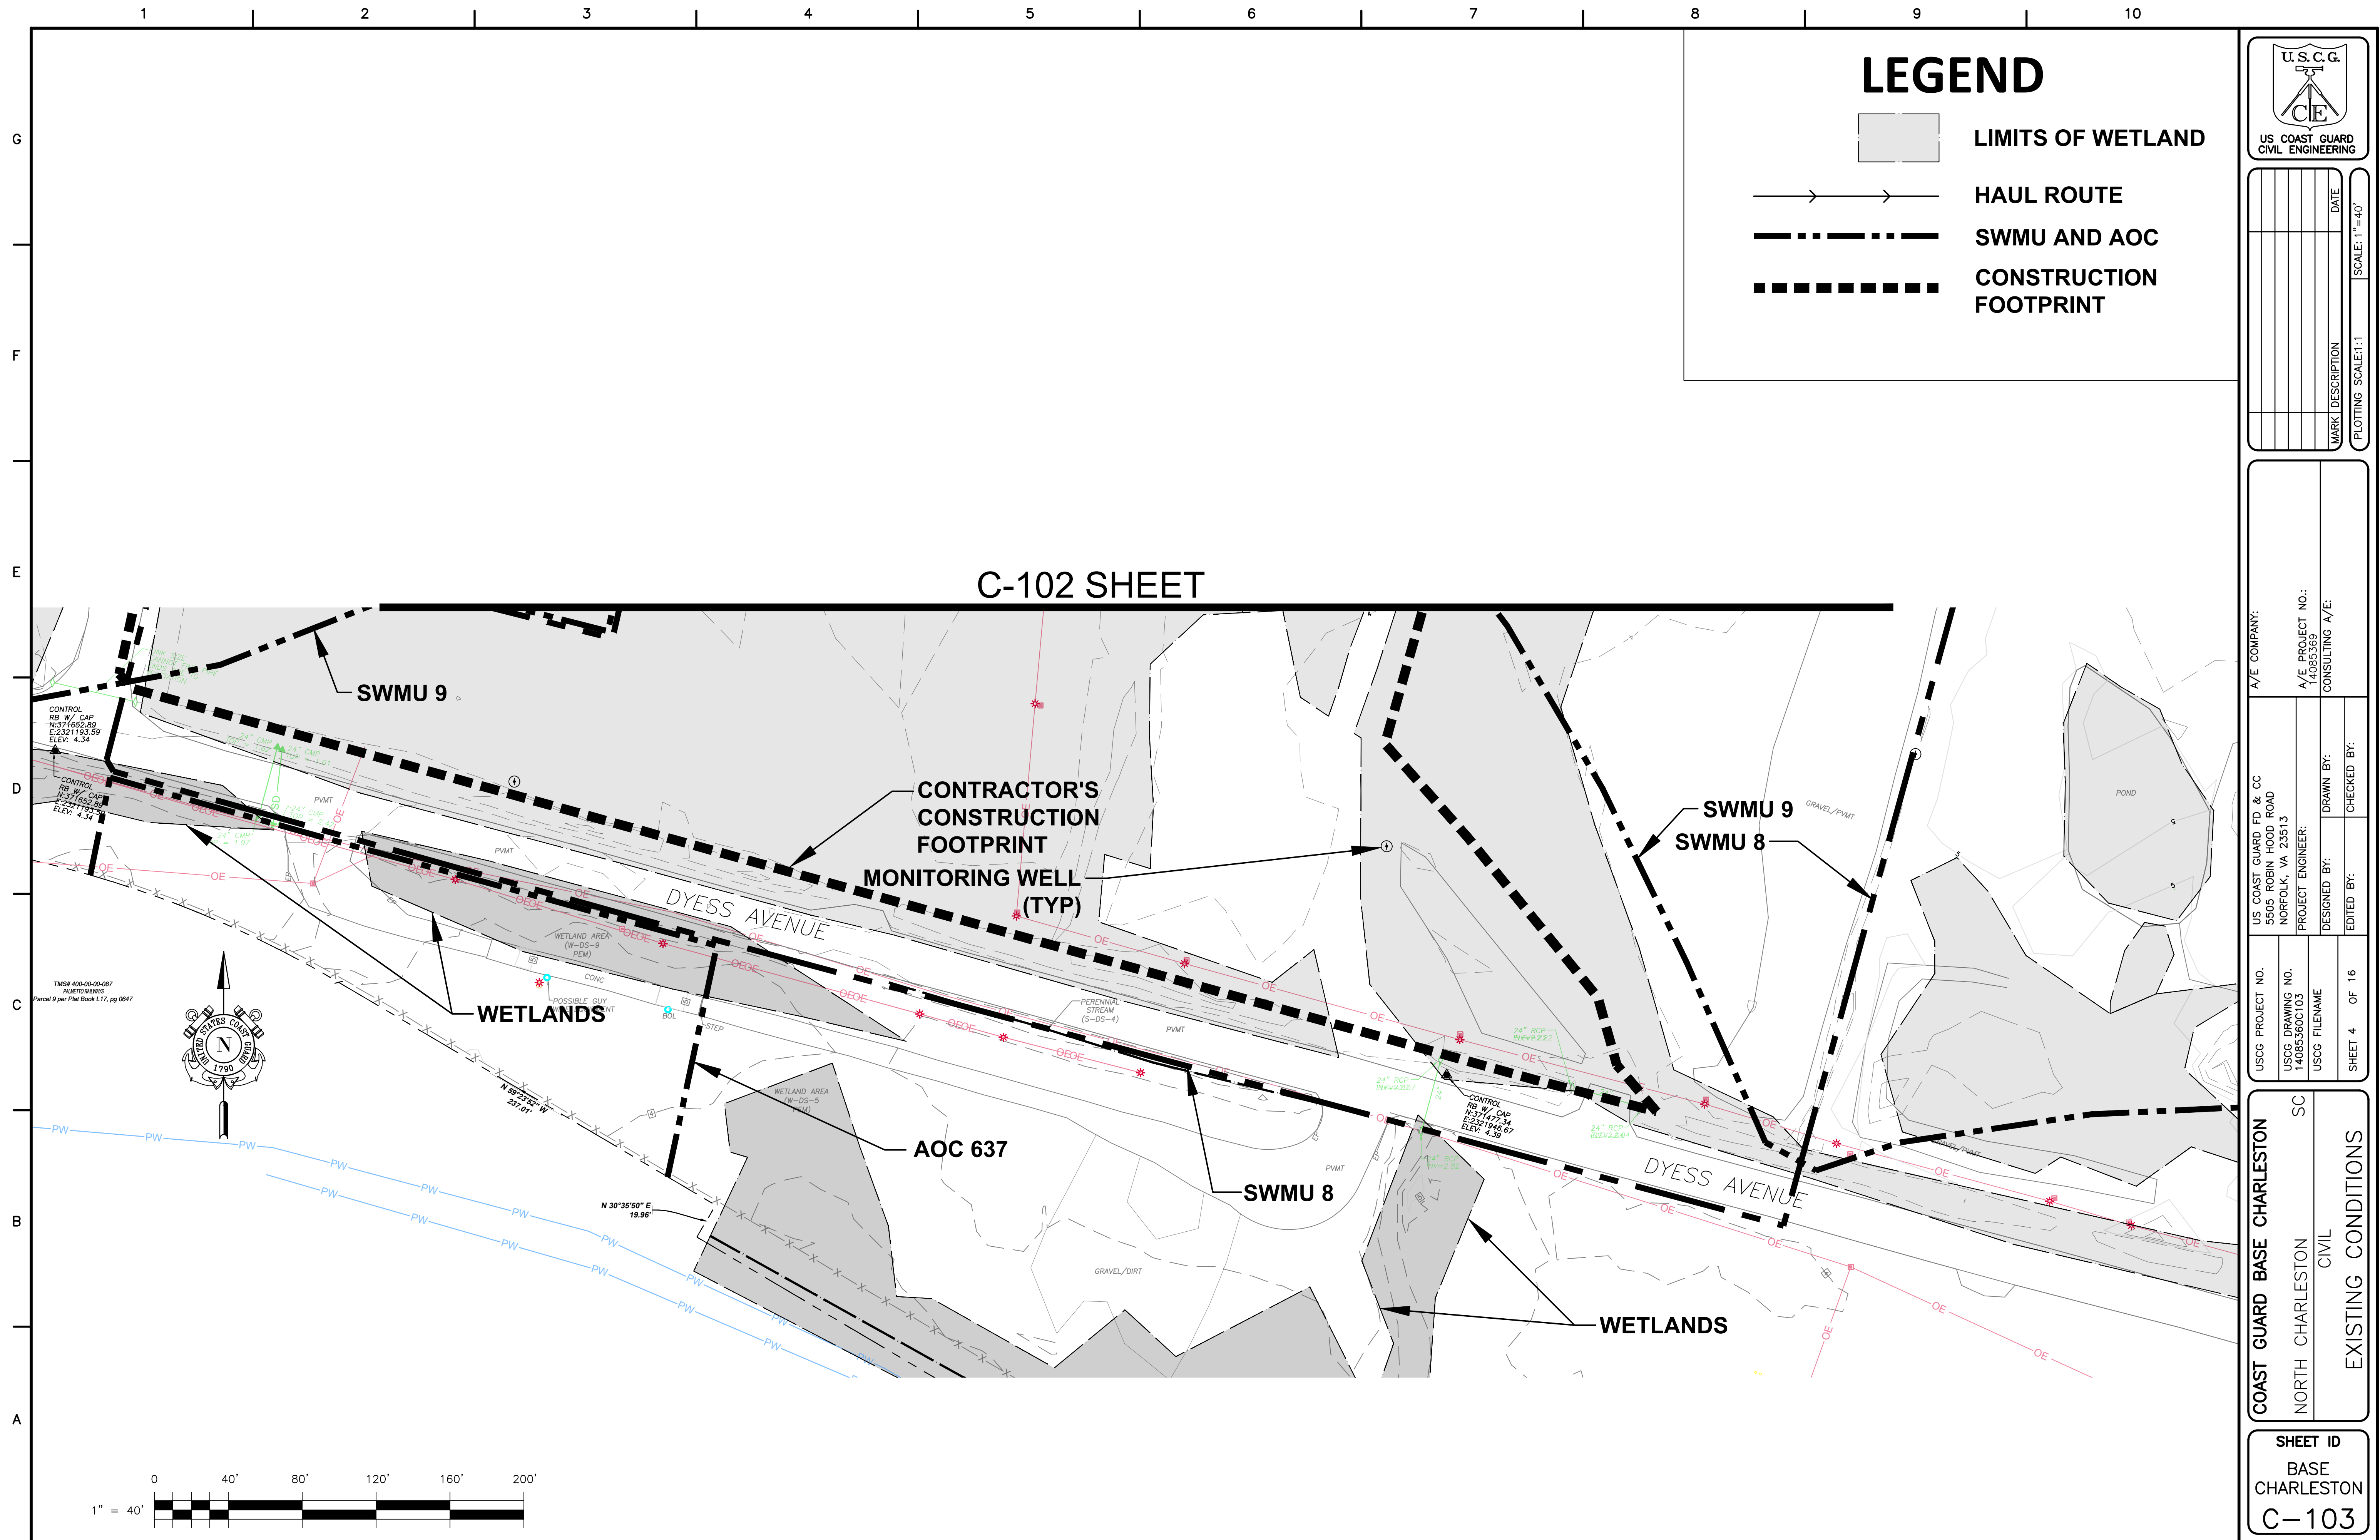



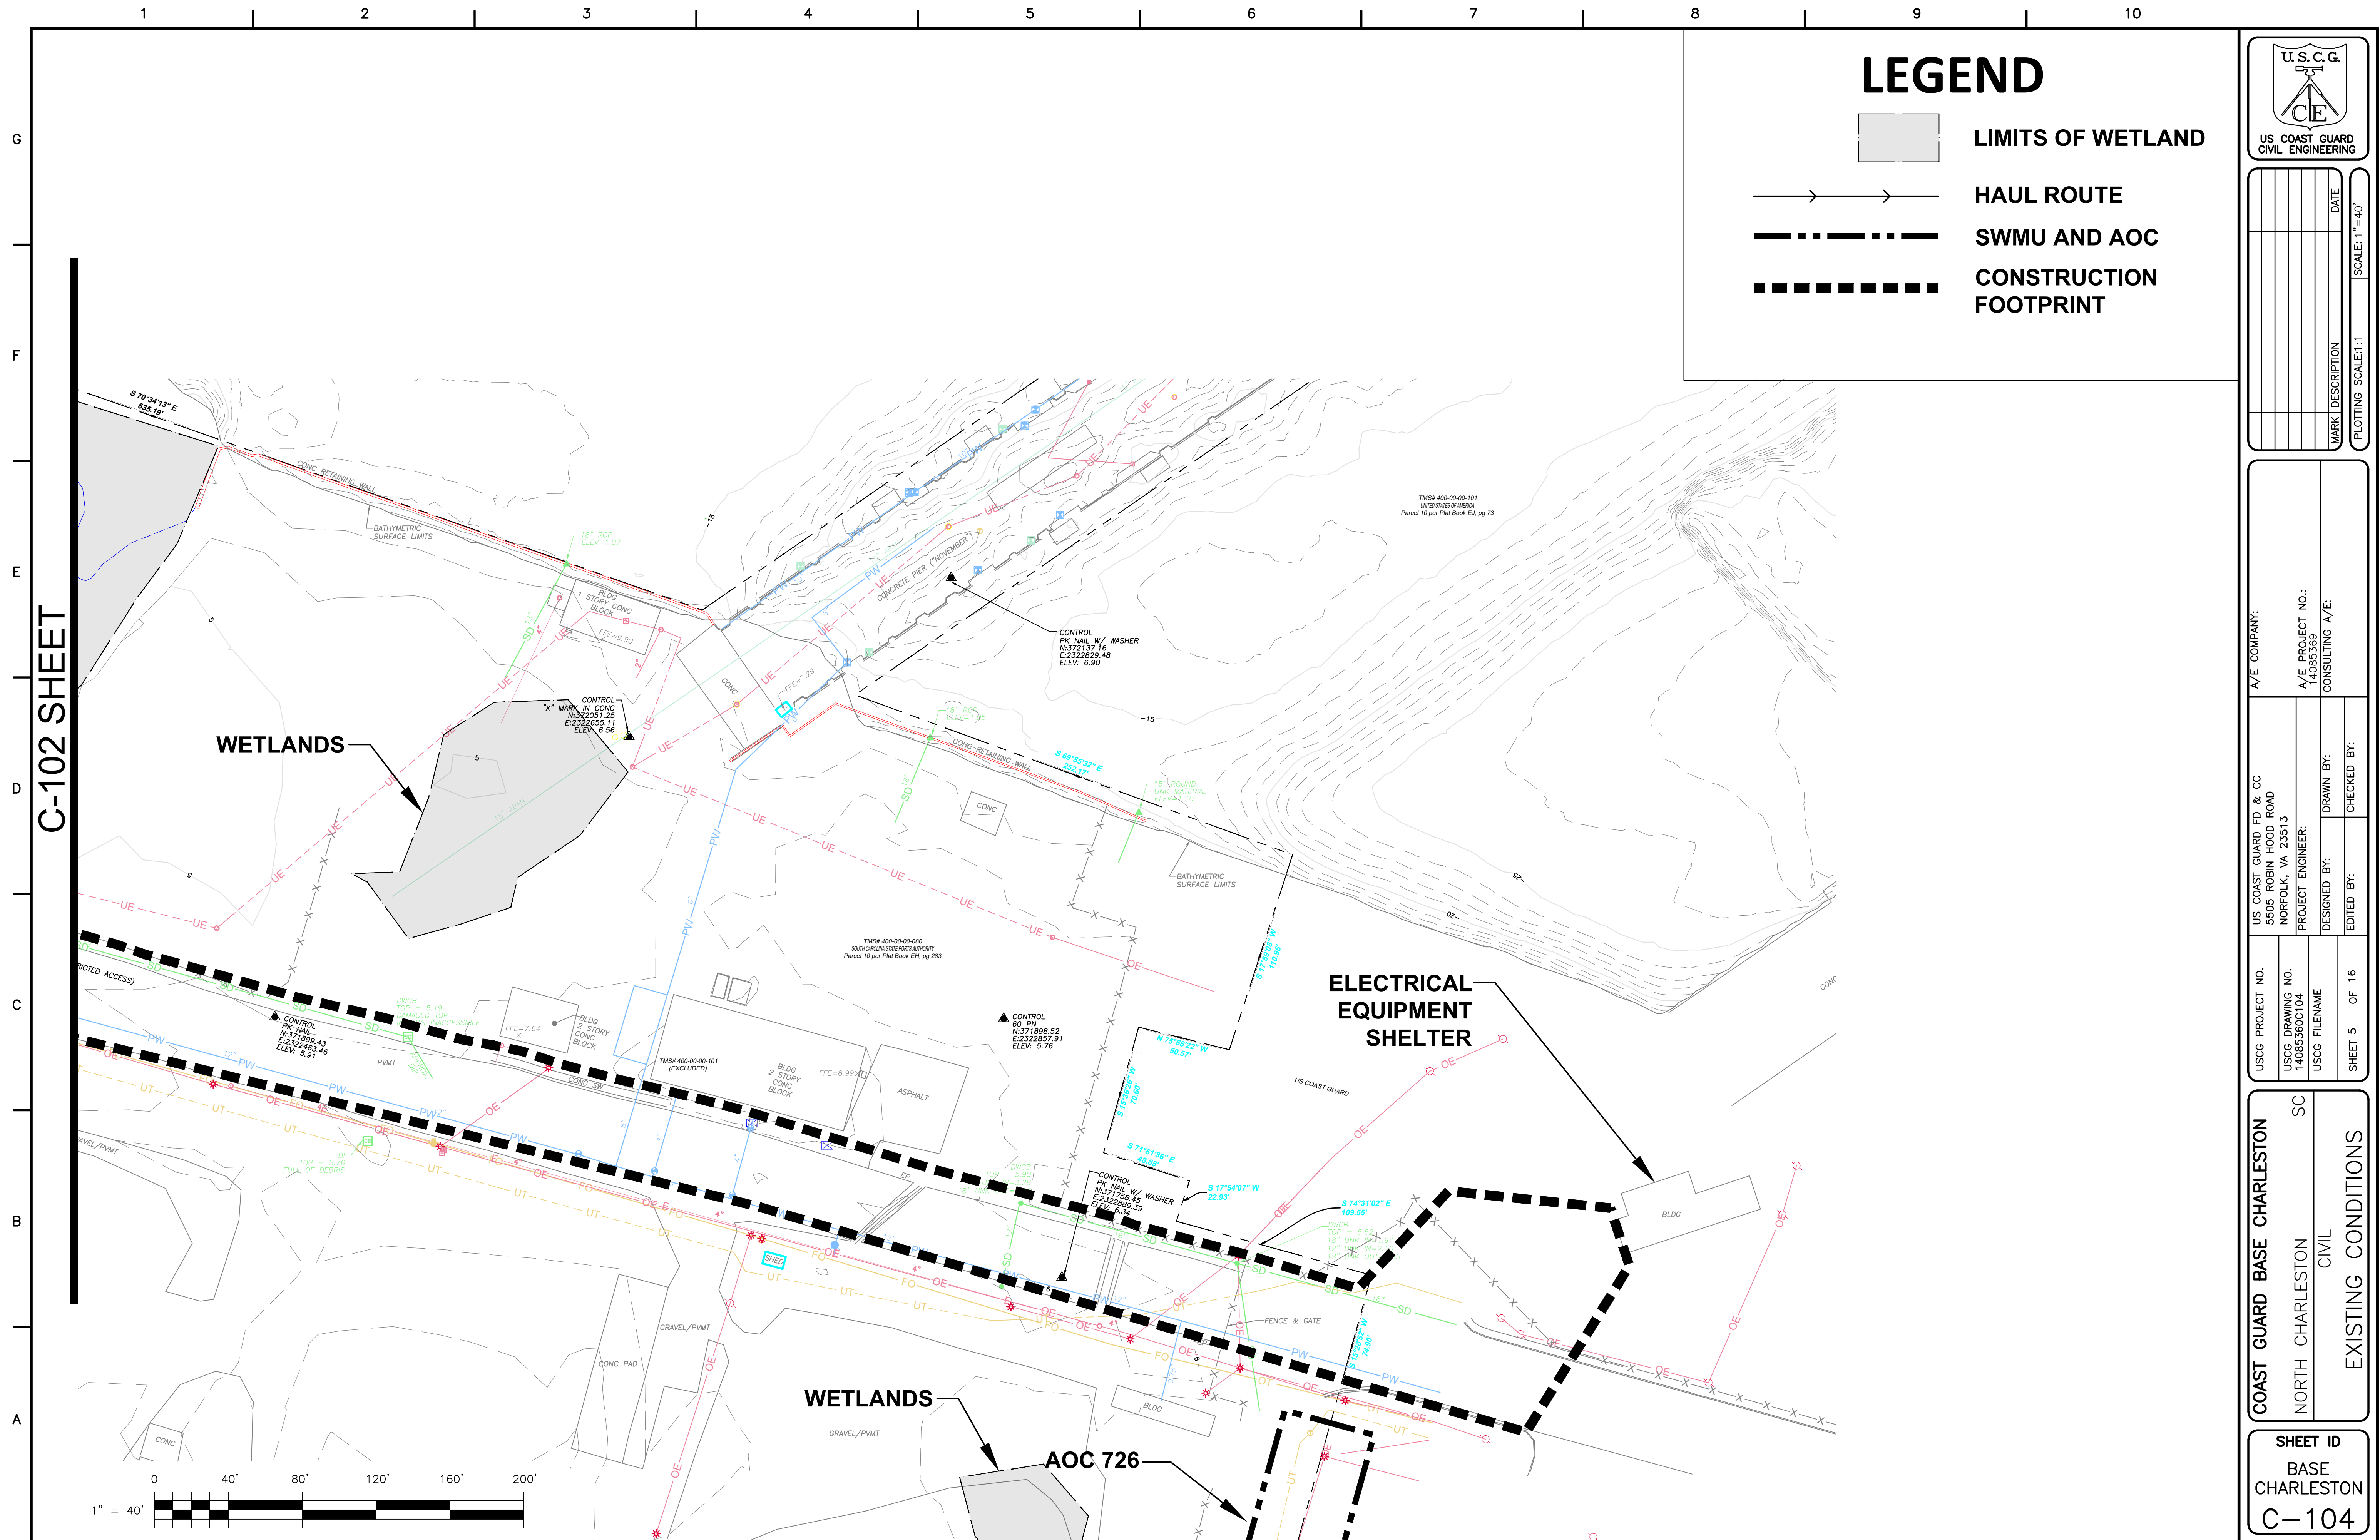




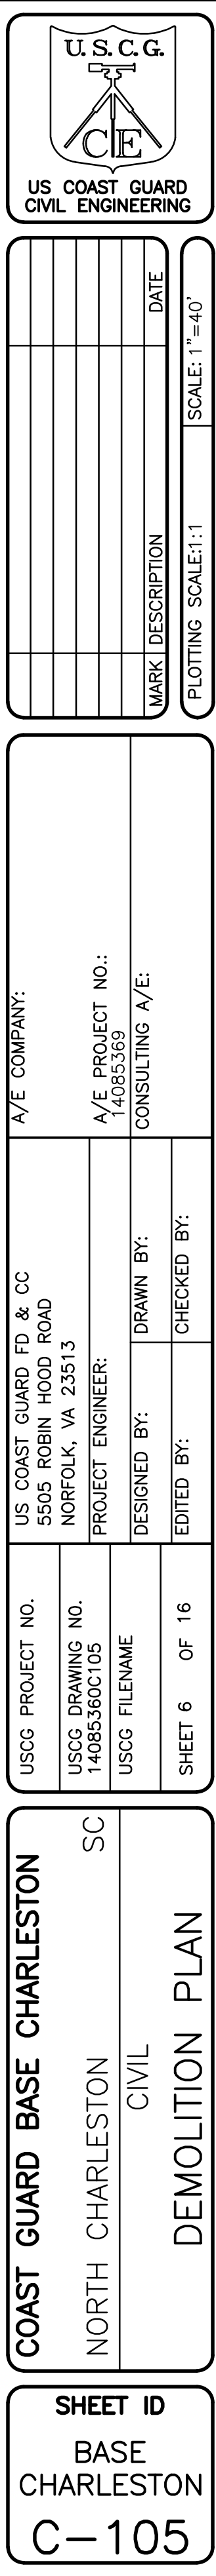









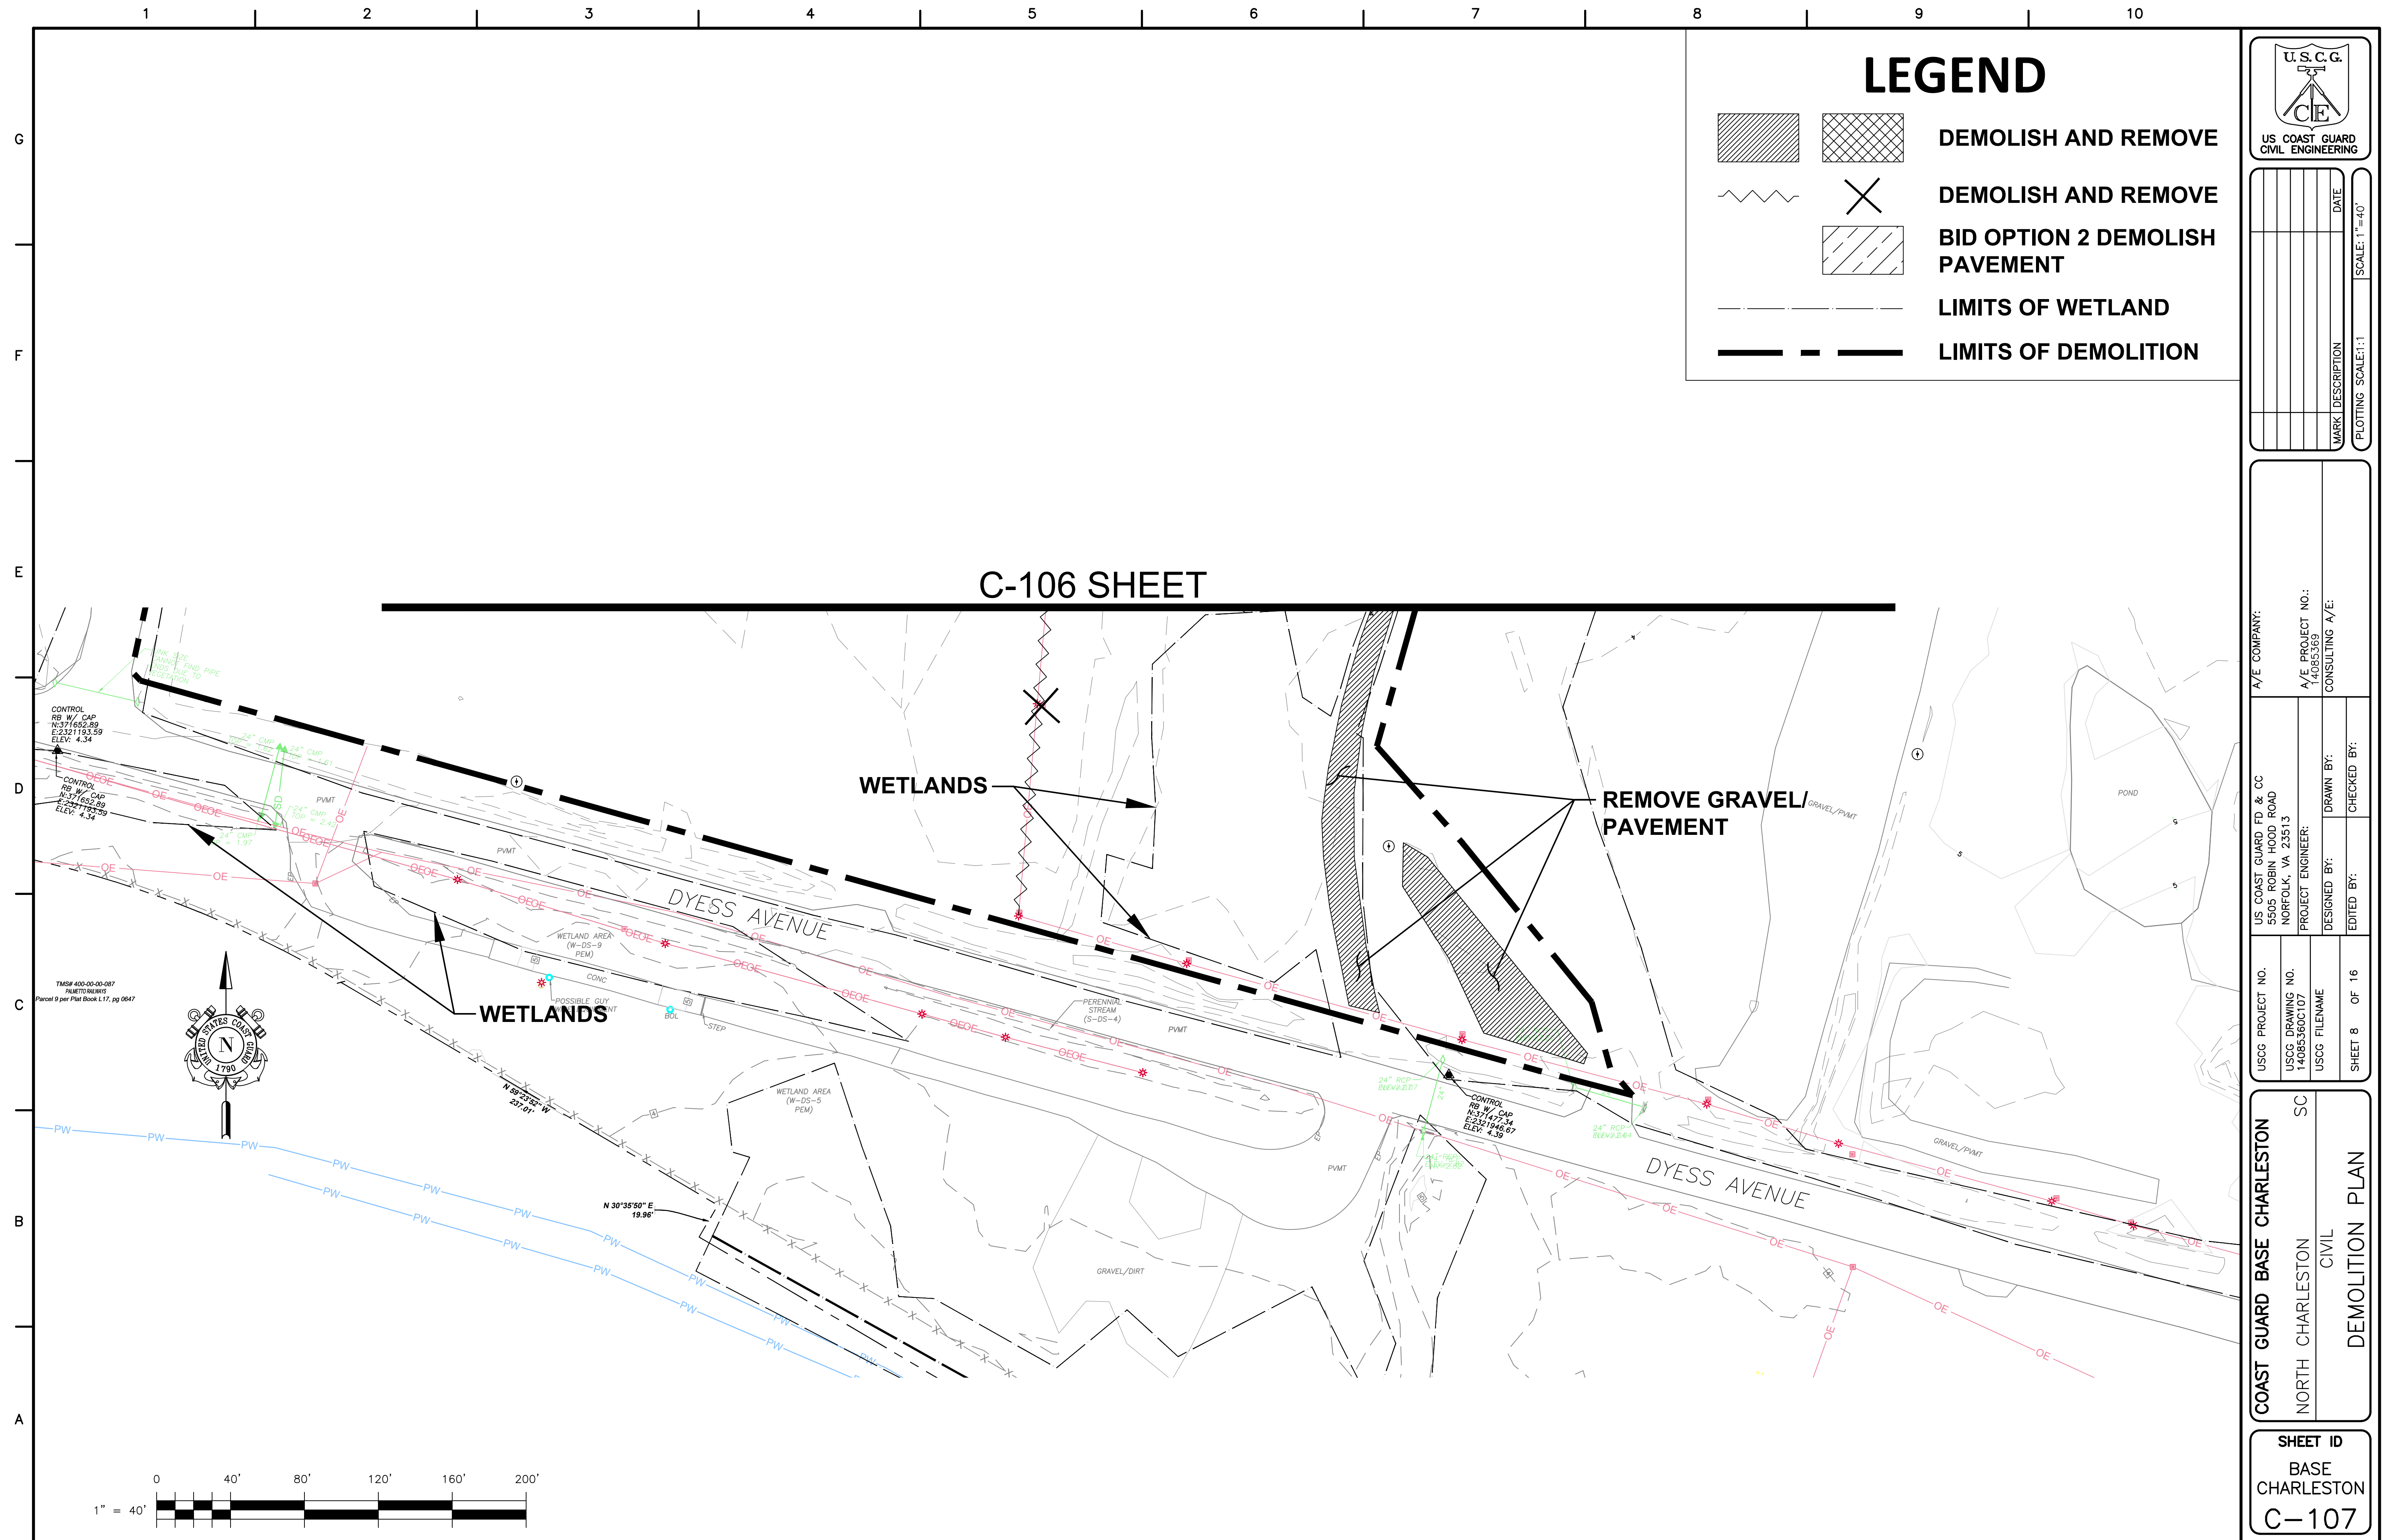



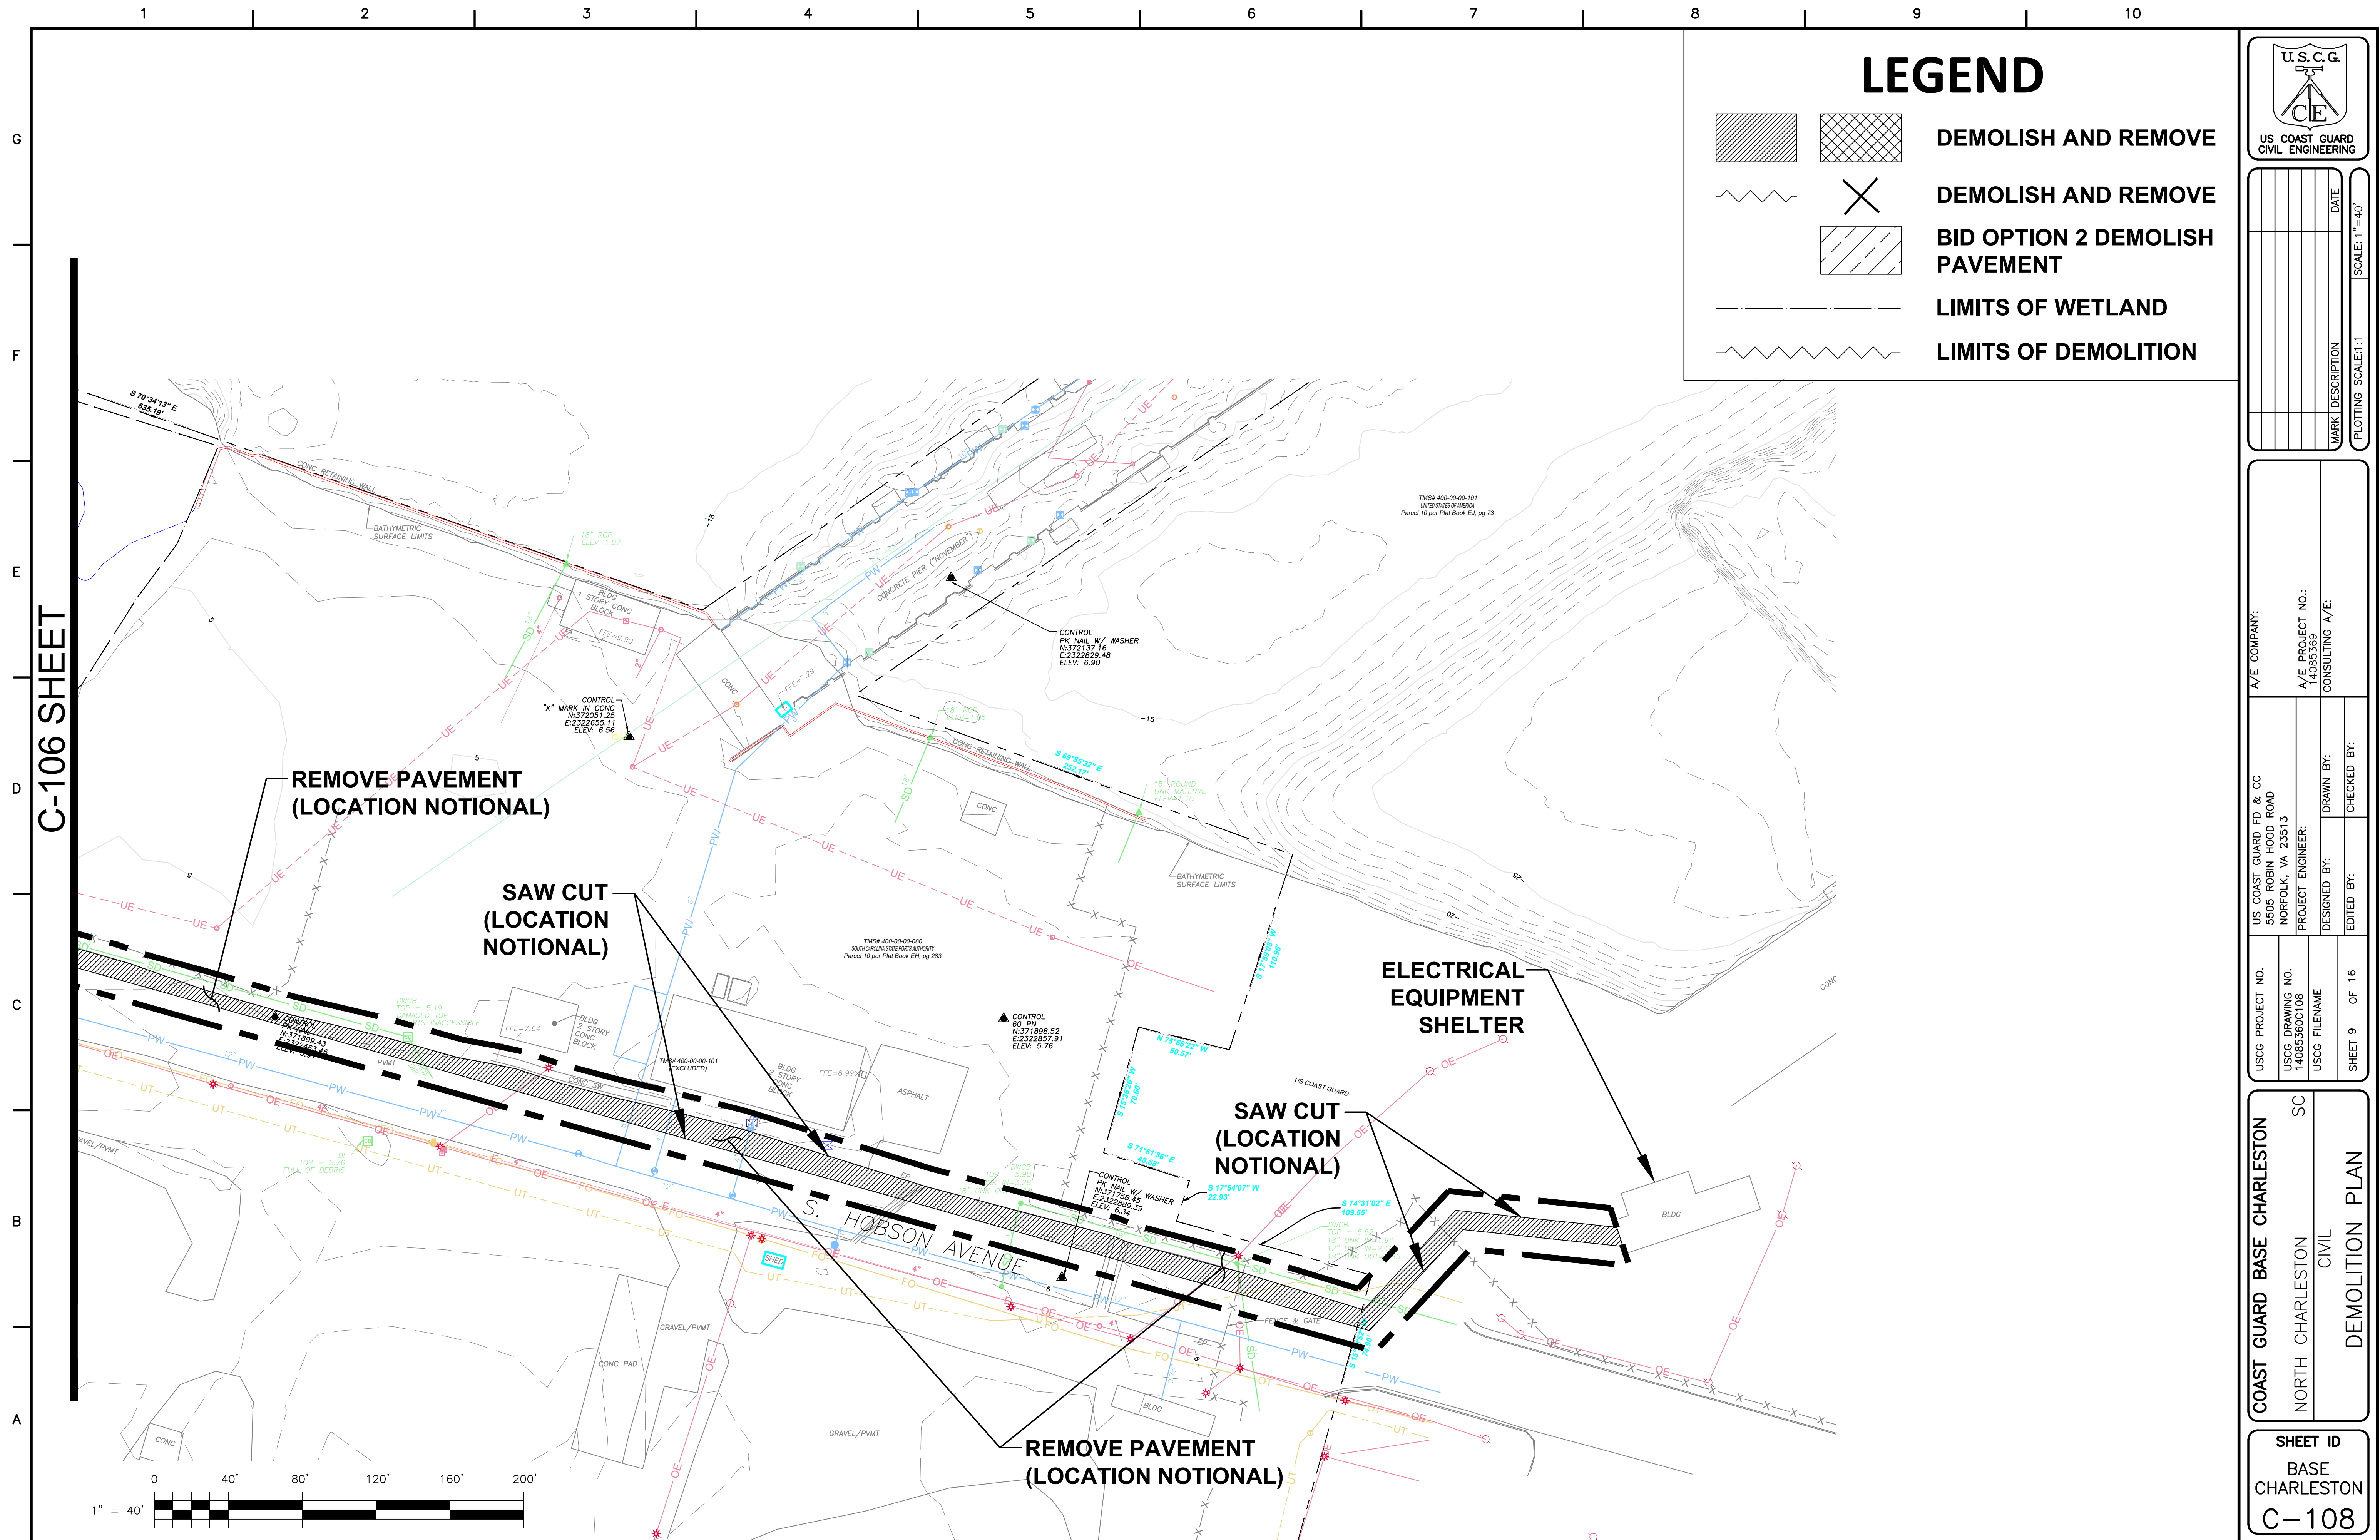



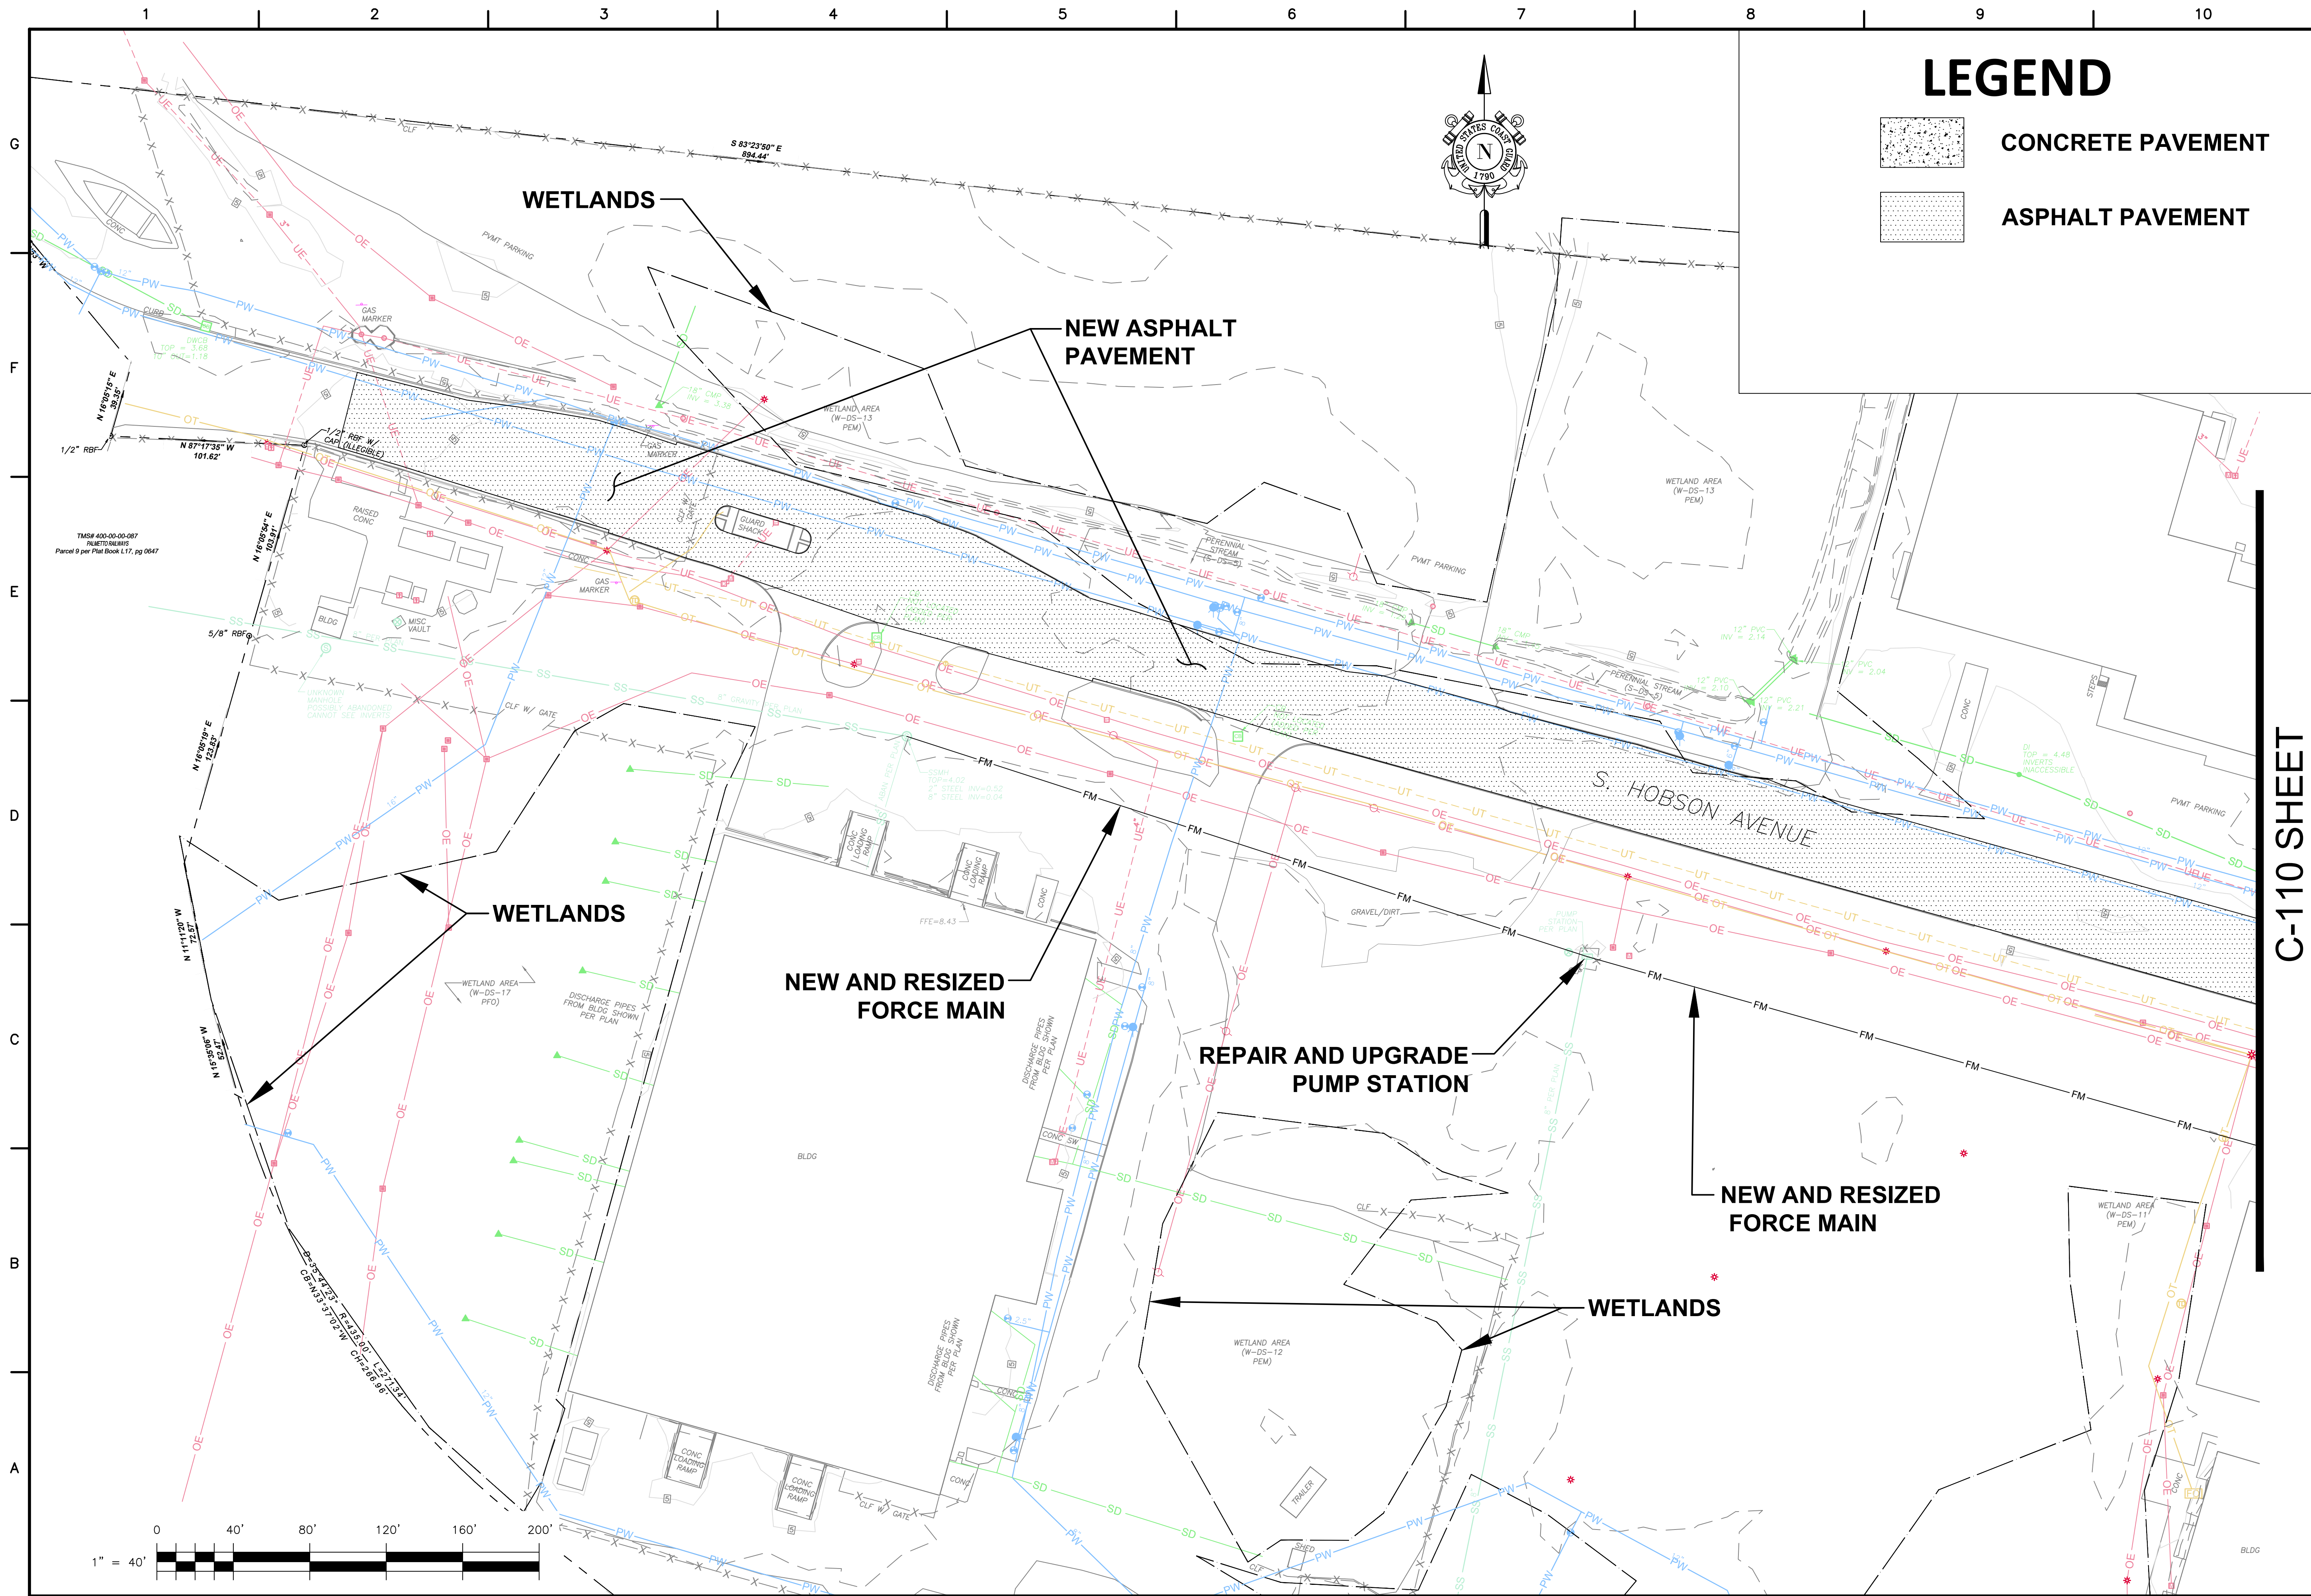

US COAST GUARD  
CIVIL ENGINEERING

MARK	DESCRIPTION	DATE

PLOTTING SCALE: 1" = 40'

A/E COMPANY: US COAST GUARD FD & CC 5505 ROBIN HOOD ROAD NORFOLK, VA 23513		A/E PROJECT NO.: 14085360C109	
DESIGNED BY:	DRAWN BY:	CHECKED BY:	CONSULTING A/E:
USCG PROJECT NO.	USCG DRAWING NO.	USCG FILENAME	SHEET 10 OF 16

COAST GUARD BASE CHARLESTON

NORTH CHARLESTON

CIVIL


CONCEPTUAL SITE PLAN

SHEET ID

BASE CHARLESTON

C-109



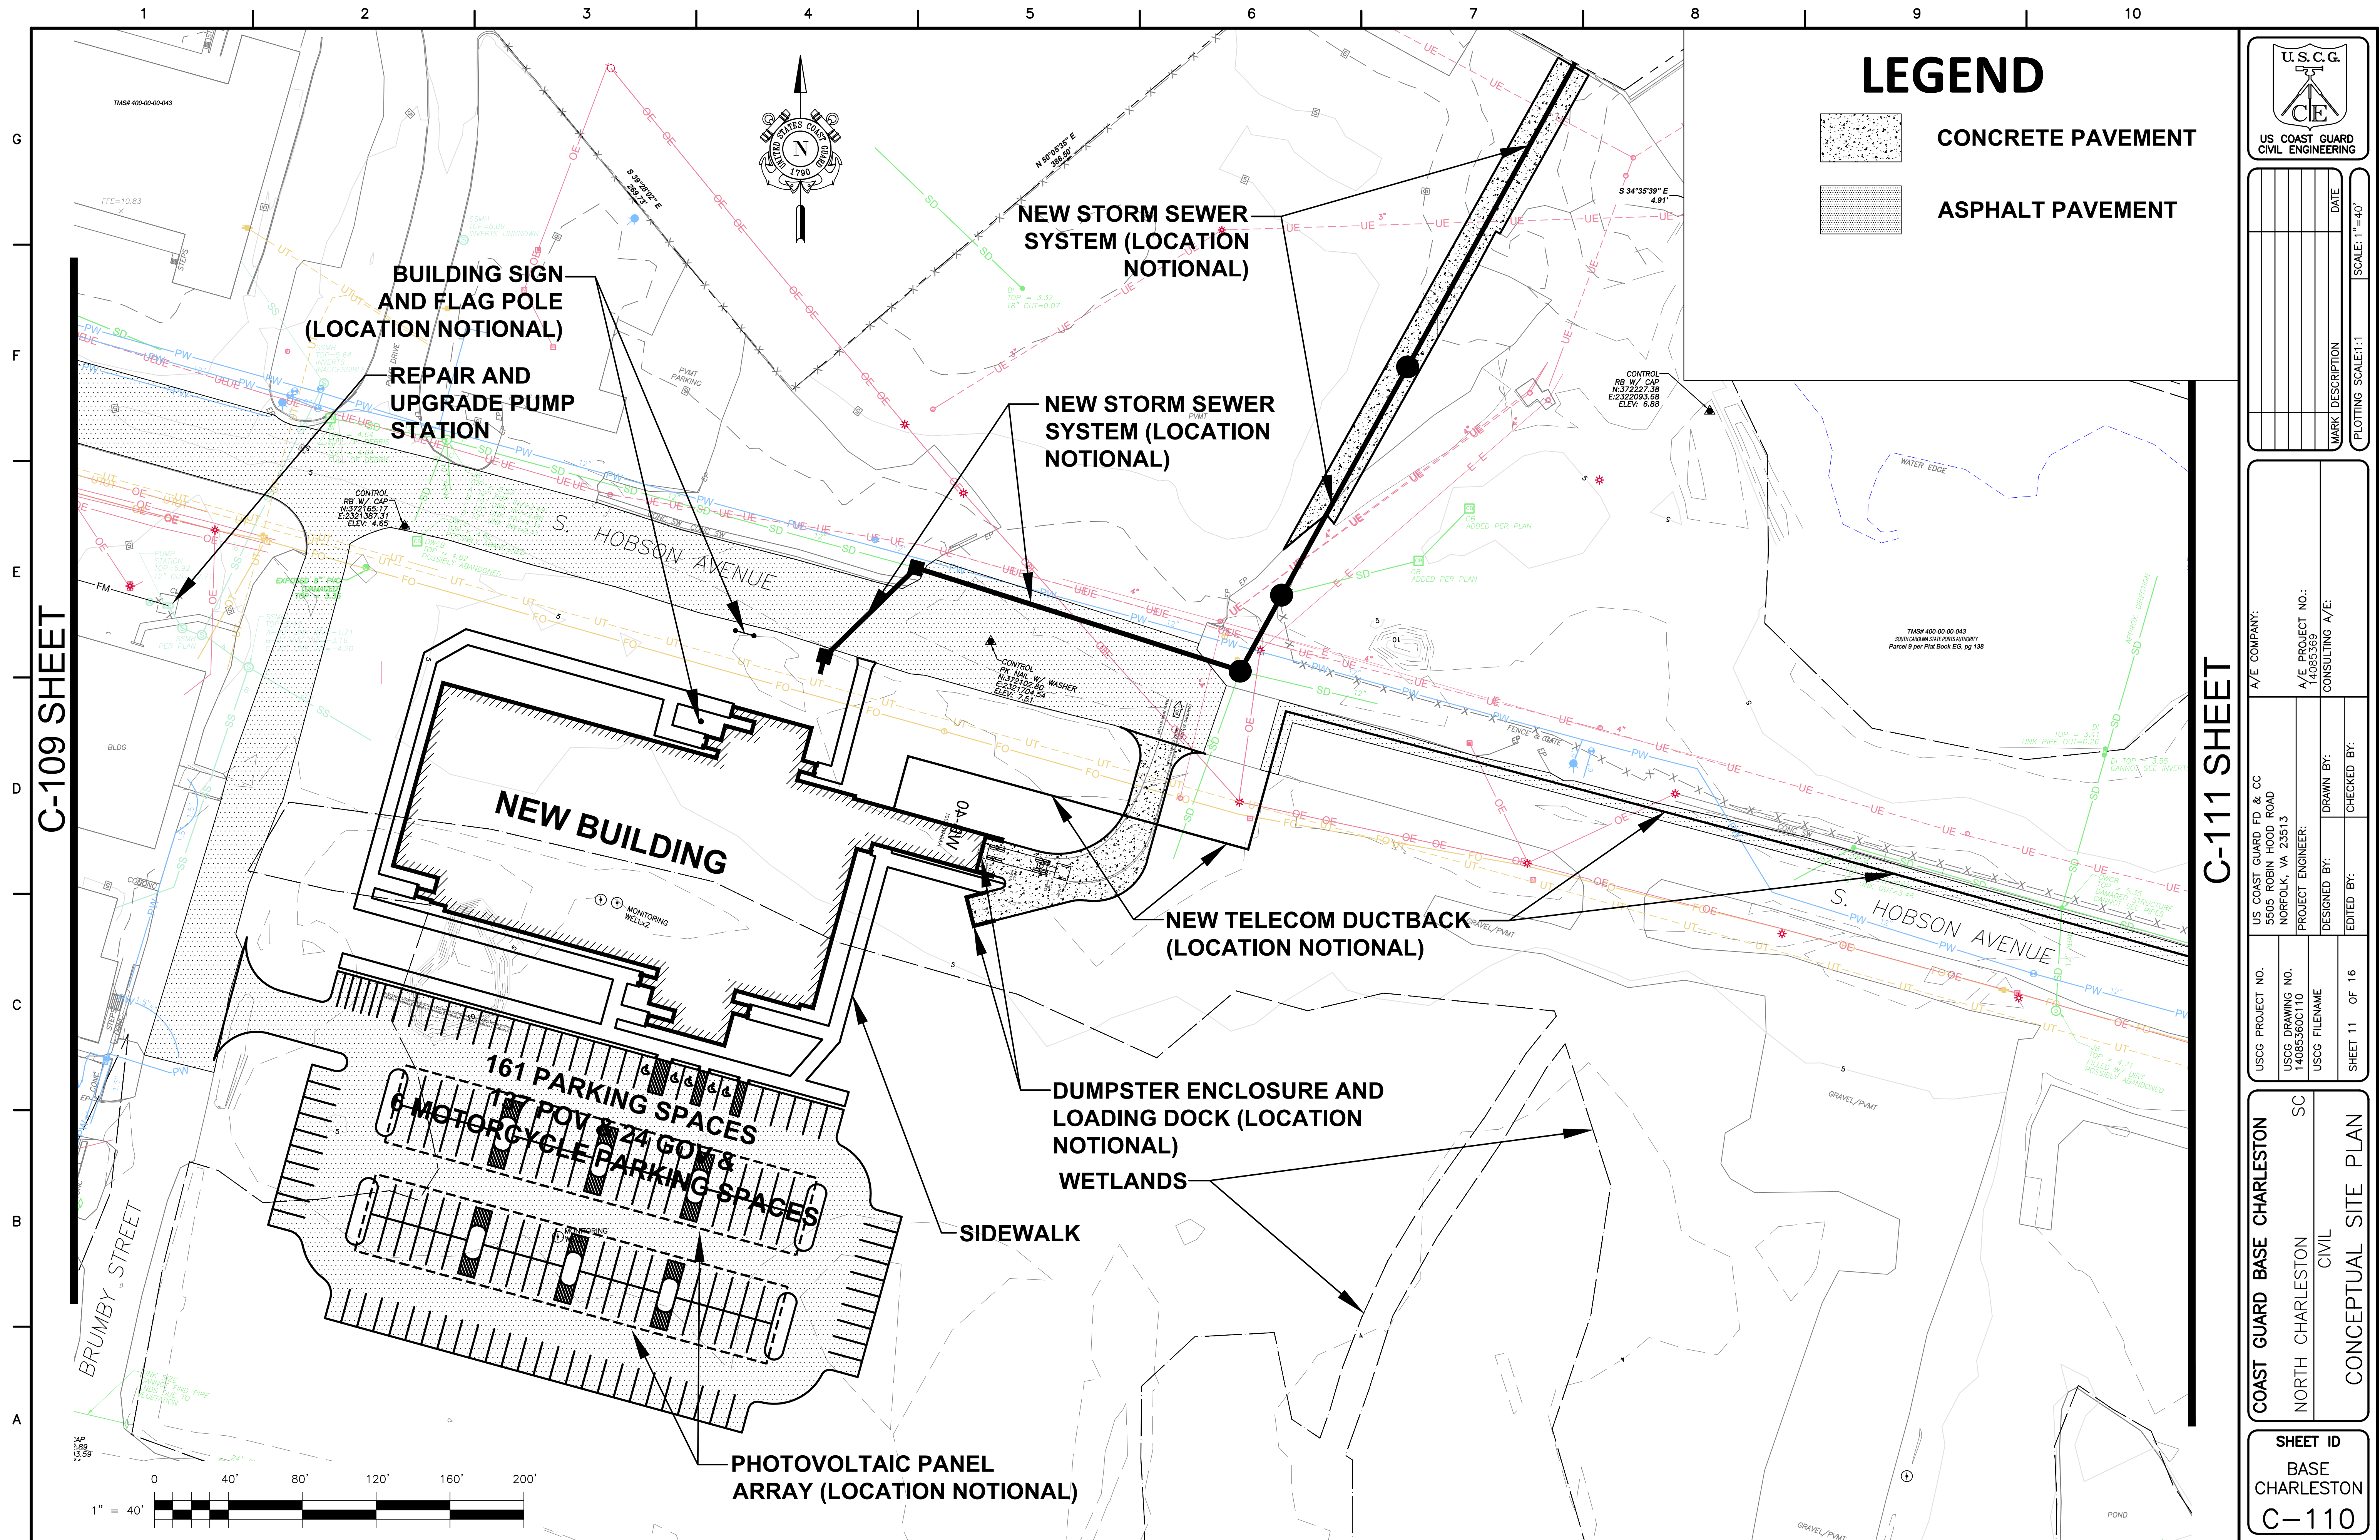

U.S.C.G.  
CE  
US COAST GUARD  
CIVIL ENGINEERING

[illegible]

USCG PROJECT NO.	USCG PROJECT NO.:		
USCG DRAWING NO.	A/E PROJECT NO.:		
USCG FILENAME	CONSULTING A/E:		
SHEET 11 OF 16	DESIGNED BY:	DRAWN BY:	
	EDITED BY:	CHECKED BY:	

**COAST GUARD BASE CHARLESTON**

NORTH CHARLESTON	SC
CIVIL	
<b>CONCEPTUAL SITE PLAN</b>	

SHEET ID  
BASE  
CHARLESTON  
C-110



