
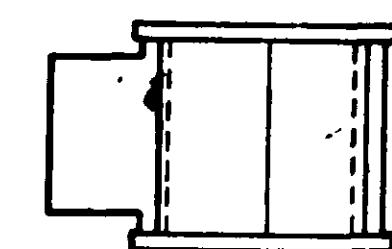


A
B
B1
B2
B3
C
C1
C2
C3
D
D1
D2
D3
E
E1
E2
E3
F
F1
F2
F3
F4
G
H

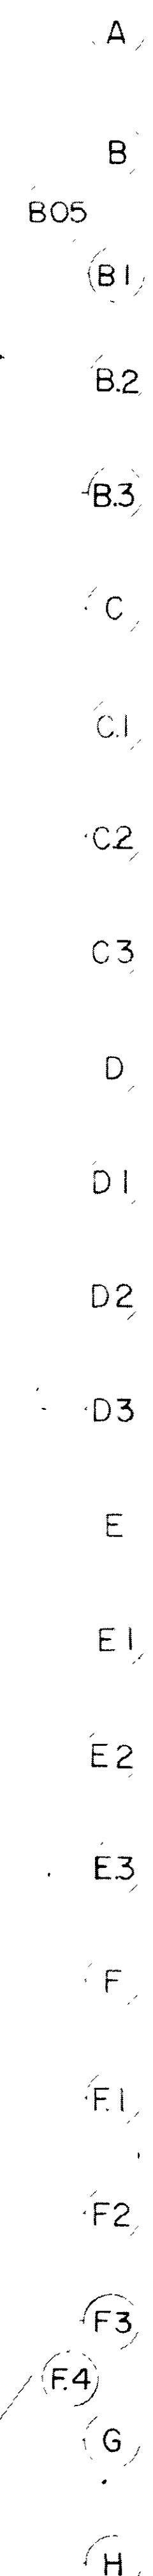

KEY PLAN

8729

DR	JWH	AIR NATIONAL GUARD FACILITIES	
CHK	EAO	STEWART AIRPORT	NEWBURGH, NEW YORK
ENG	JKC	COMPOSITE AIRCRAFT	
DATE	NOV 3 1984	MAINTENANCE HANGAR	
BASE CIVIL ENGINEER			

ROOF PLAN

SCALE 1/16" = 1'-0" SHEET A-2 OF 24