


Plotted By: Frohlich, Jan 23, 2023 - 6:12am
R:\Groups\Drawings\Final\fa0\clean4.dwg Last Saved By: Frohlich, Bruce (CONTR) on 1/9/2019 10:58 AM

IMAGES:

XREF(S):

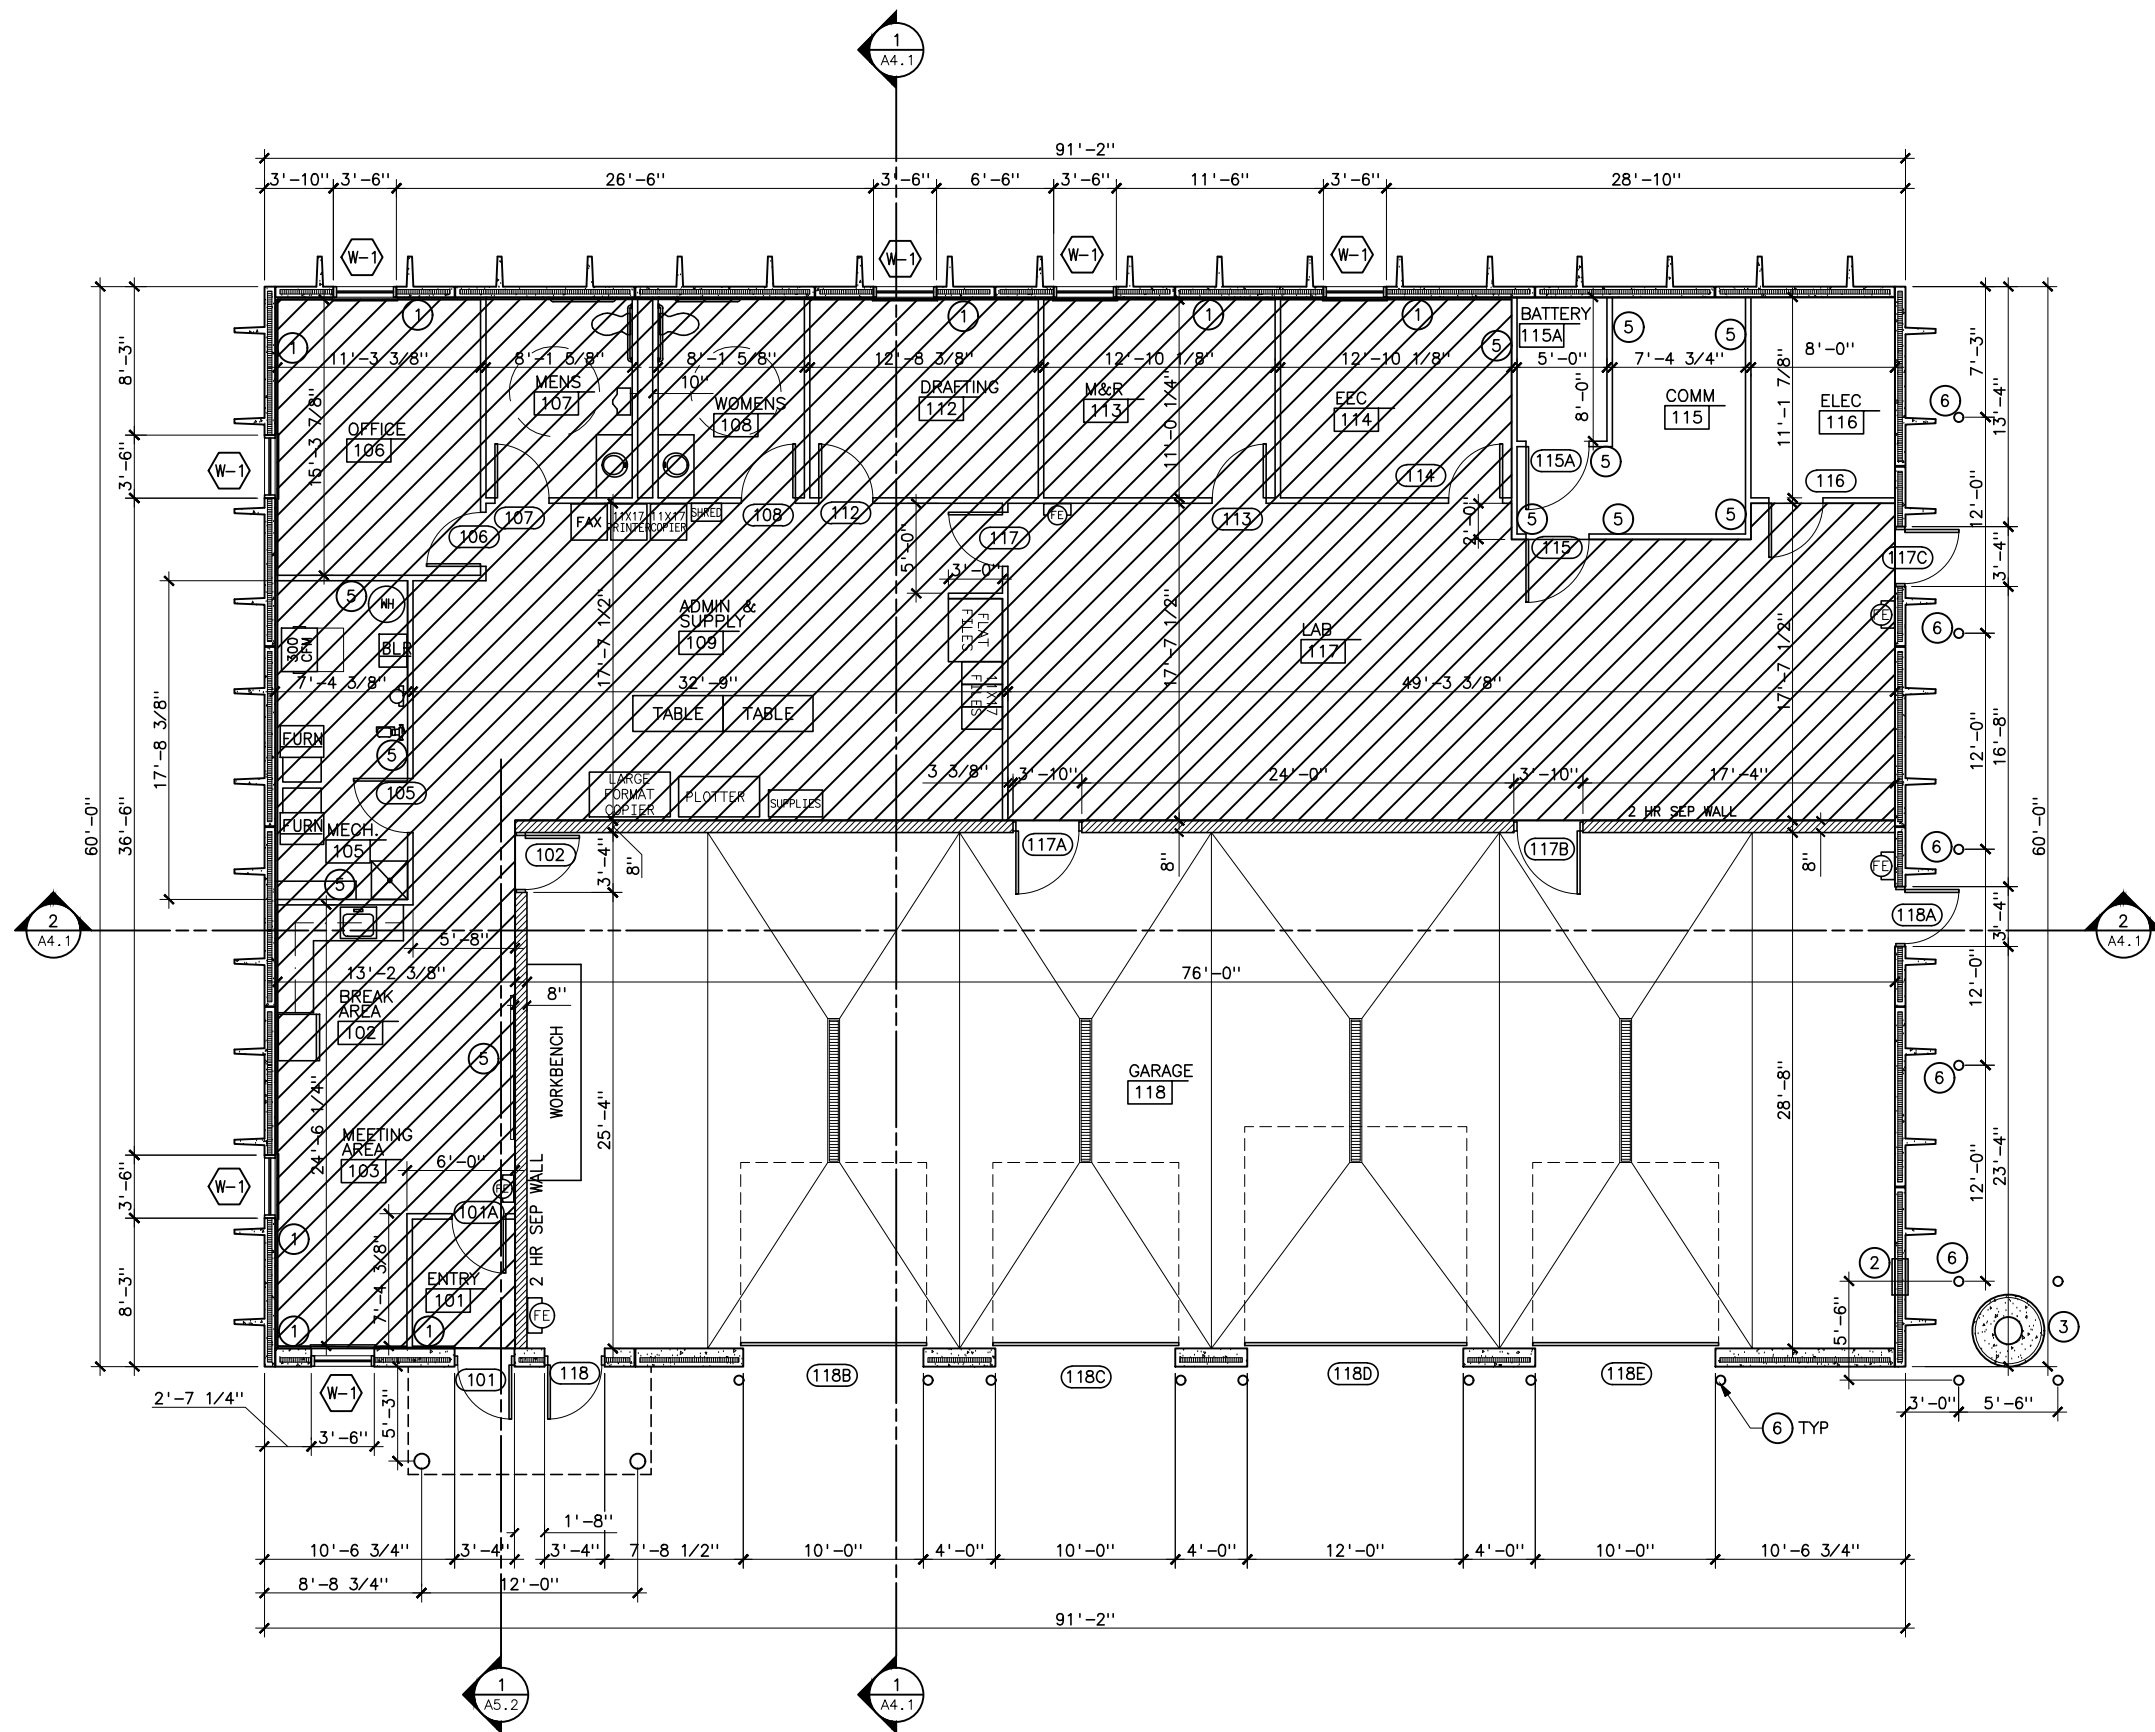

FIRST FLOOR PLAN
SCALE: 3/16" = 1'-0"

CLEANING AREA
2790 SQ FT

UNITED STATES DEPARTMENT OF ENERGY WESTERN AREA POWER ADMINISTRATION EASTERN CONSTRUCTION - HURON, SOUTH DAKOTA		
FARGO ENGINEERING & M&R SHOP NORTH DAKOTA FLOOR PLAN 2014 WEST MAIN AVENUE		
DESIGNED T.L. STROH	APPROVED T.L. STROH	
DATE JULY 31, 2009	FAO	CLEAN4