


Appendix A: Floor Plan - Top Floor



Interior Area= 12,585 sqft
Interior Area= 11,089 sqft
(Not including Office Space)

Yellow area =
restrooms

Blue Areas are not
included in the Cleaning
Area

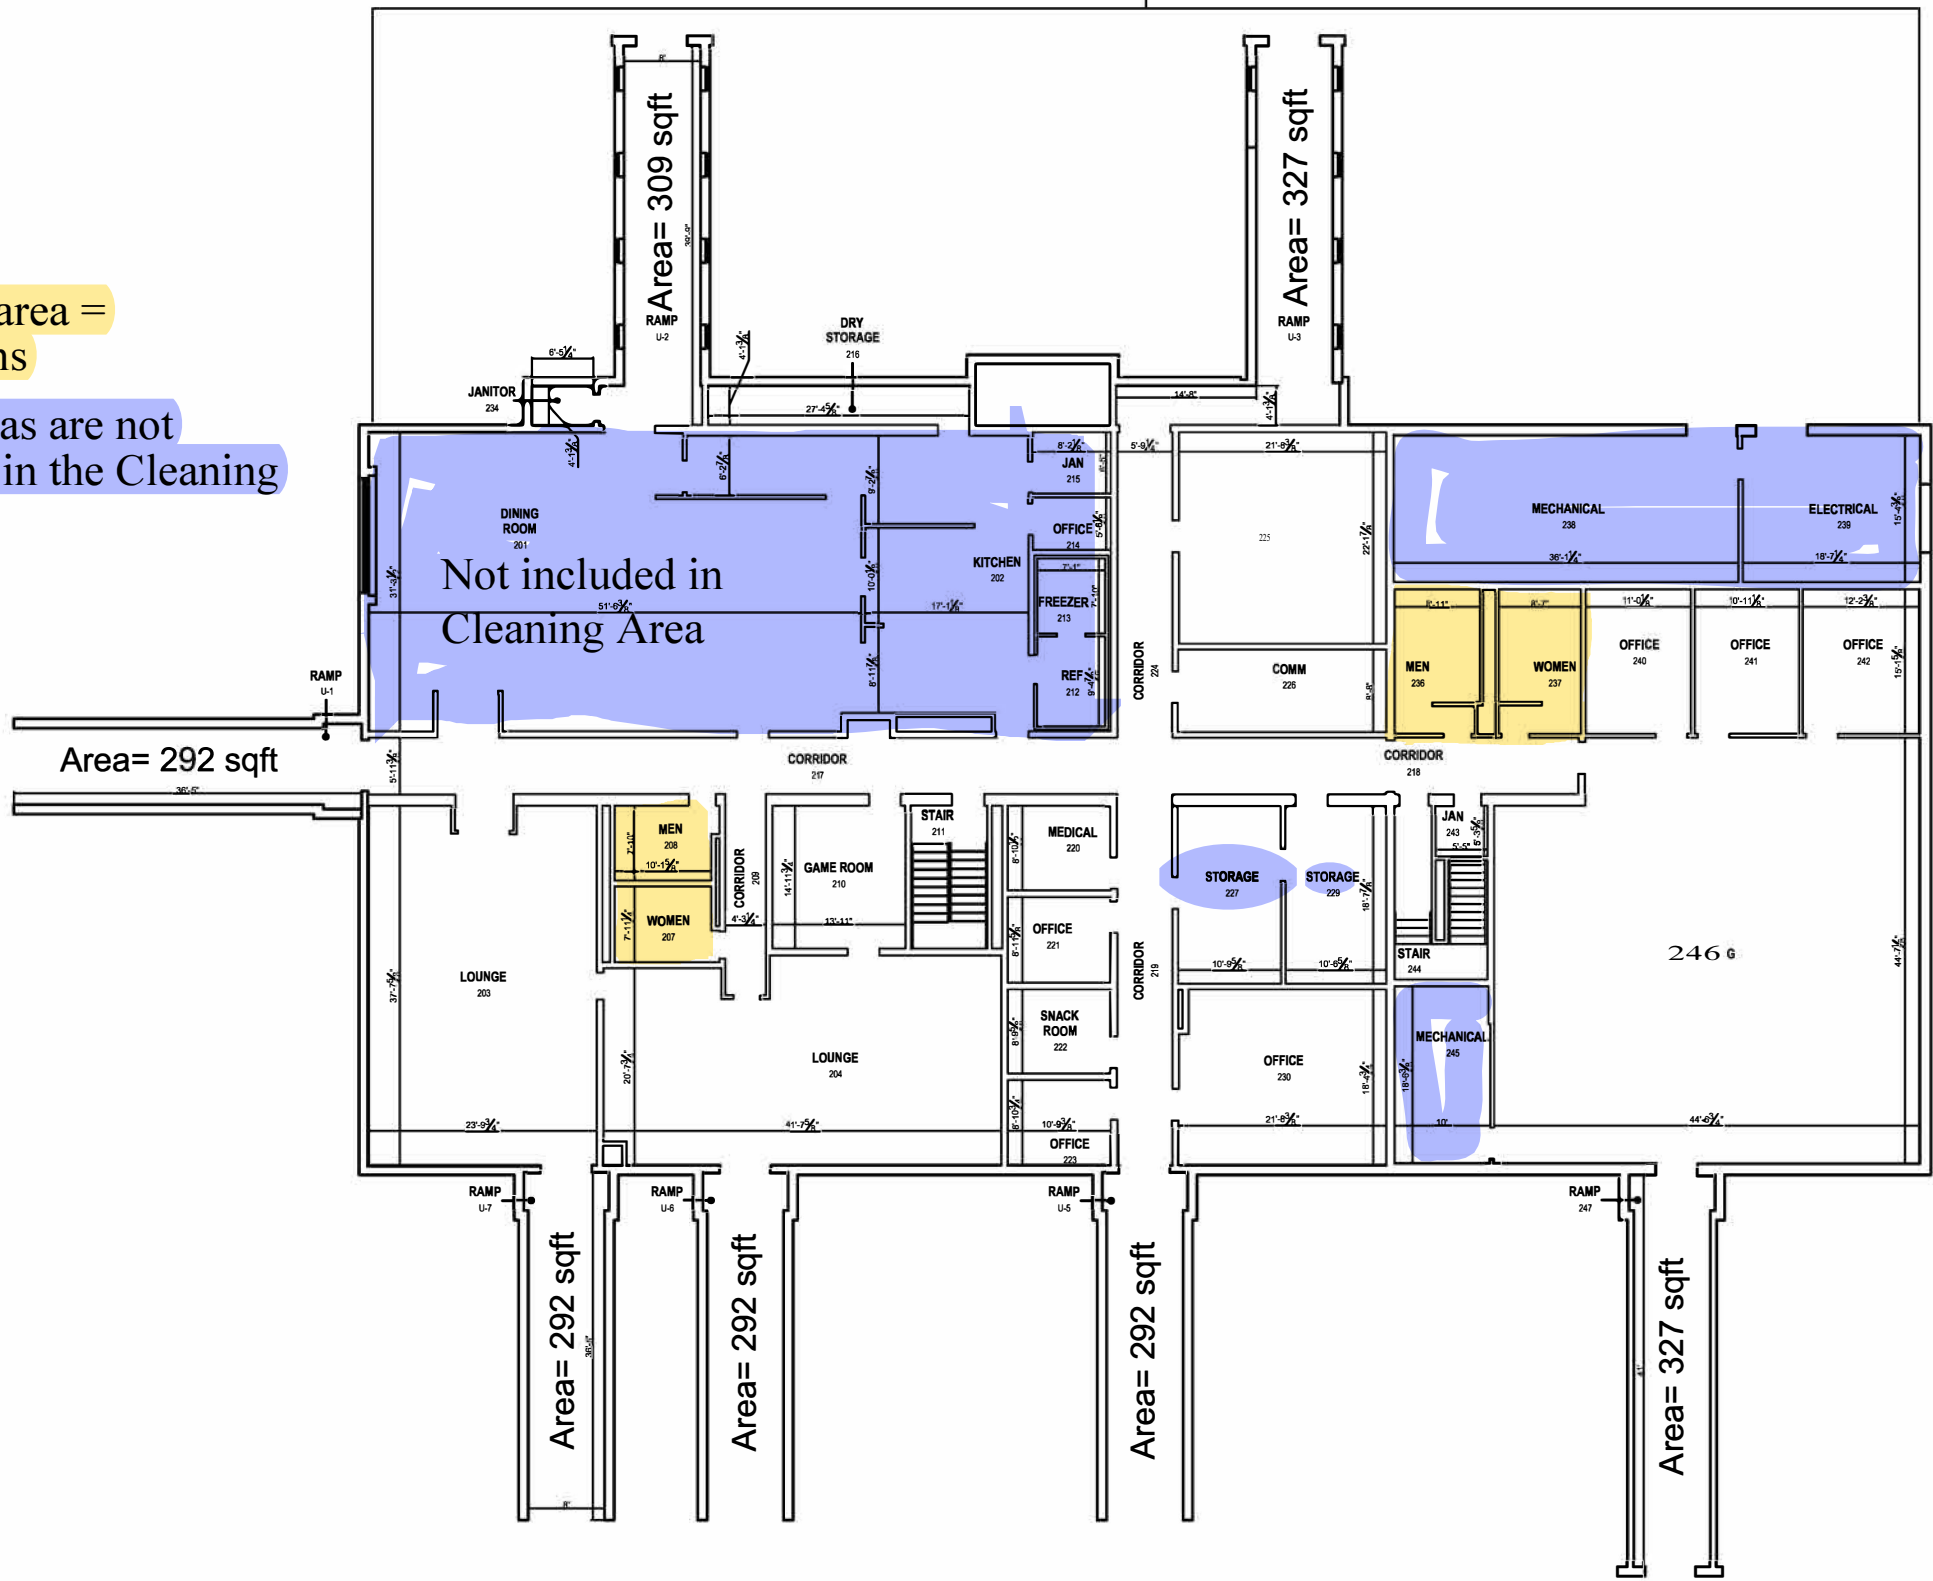


PURPOSE:	CREATION DATE:	
	Sqft for Cont.	Purposes
CREATED BY:	REVISION DATE:	
	A1C Molina	01/20/2021
REVISION BY:	SCALE: NTS	
	TSGT Dobbs	ANSI B
CUS SCALE: N/A		

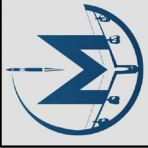

Alert Shack
BLDG 1085
Floor: 1st Floor

Phone:
DSN: 453-4811
COMM: 701-723-4811
Work Request Website
<https://maps.af.mil/ers/>

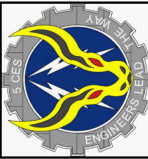

EXECUTION SUPPORT OFFICE CONTACT INFORMATION

BLDG ID
1085

1

2

3

4

Interior Area= 15,043 sqft

Interior Area= 5,257 sqft
(Not including bedrooms
and personal restrooms)

A

B

C



PURPOSE:	CREATION DATE:
Sqft for Cont. Purposes	01/20/2021
CREATED BY:	
ATC Molina	
REVISION BY:	REVISION DATE:
TSgt Dobbs	01/20/2021
SIZE:	SCALE: NTS
ANSI B	CUS SCALE: N/A

Alert Shack BLDG 1085 Floor: Basement	EXECUTION SUPPORT OFFICE CONTACT INFORMATION
Phone:	
DSN: 453-4811	
COMM: 701-723-4811	
Work Request Website	
https://maps.af.mil/ers/	

BLDG ID
1085