


10/27/2015 AUTOCAD 2014 P:\INDE\XXXXXX\DRAWINGS\ARCH\A1.1 - FIRST FLOOR PLAN.dwg

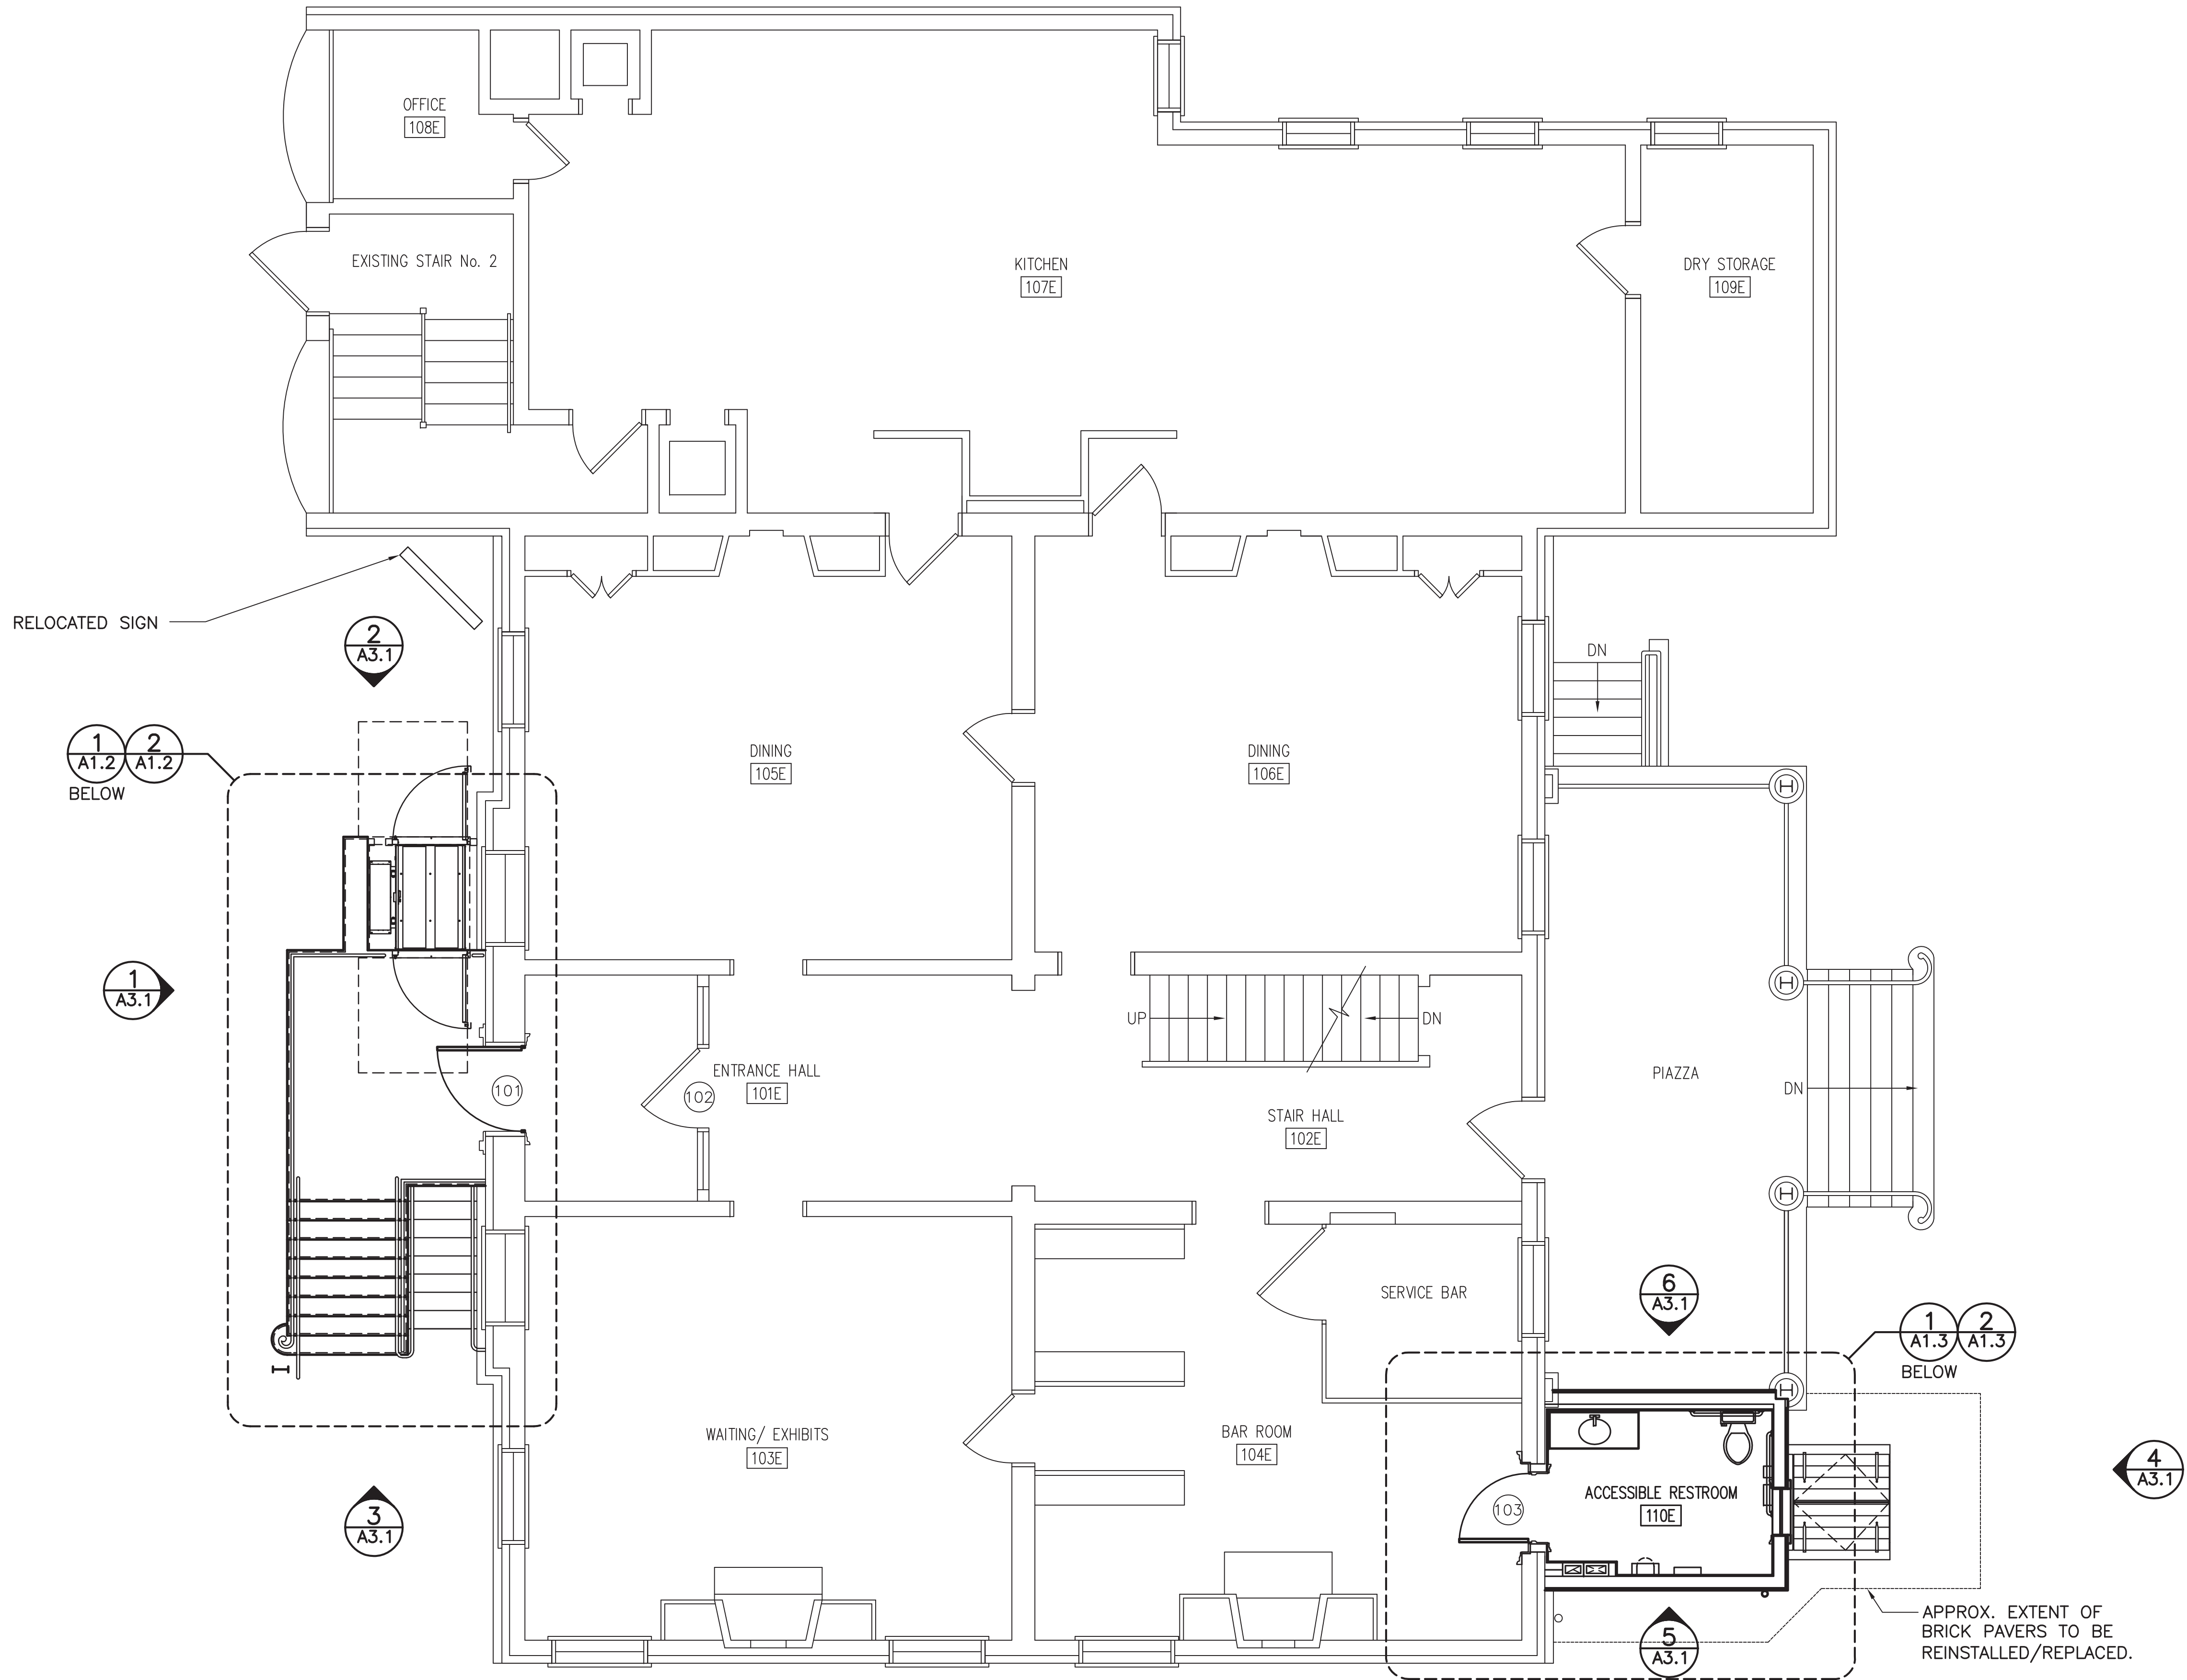

1
A1.1

FIRST FLOOR PLAN

SCALE (A)



SCALE (A)



SCALE OF FEET



A/E FIRM
PRIME:
GWWO INC.
BALTIMORE, MD

DESIGNED:
BPF
JAL
TECH. REVIEW:
BPF
DATE:
10/27/15

SUB SHEET NO
A1.1

CONSTRUCTION DOCUMENTS

TITLE OF SHEET
FIRST FLOOR PLAN

INSTALL ABAAS LIFT AND ACCESSIBLE
RESTROOM FOR CITY TAVERN
INDEPENDENCE NATIONAL HISTORICAL PARK

DRAWING NO.
391
126931
PMIS/PKG NO.
INDE XXXXXX
SHEET
8 OF 41