



n:\projects\2017\jd175507\working files\diagrams-drawings-figures\blp 4.19\site plan blp add1_as drilled.dwg

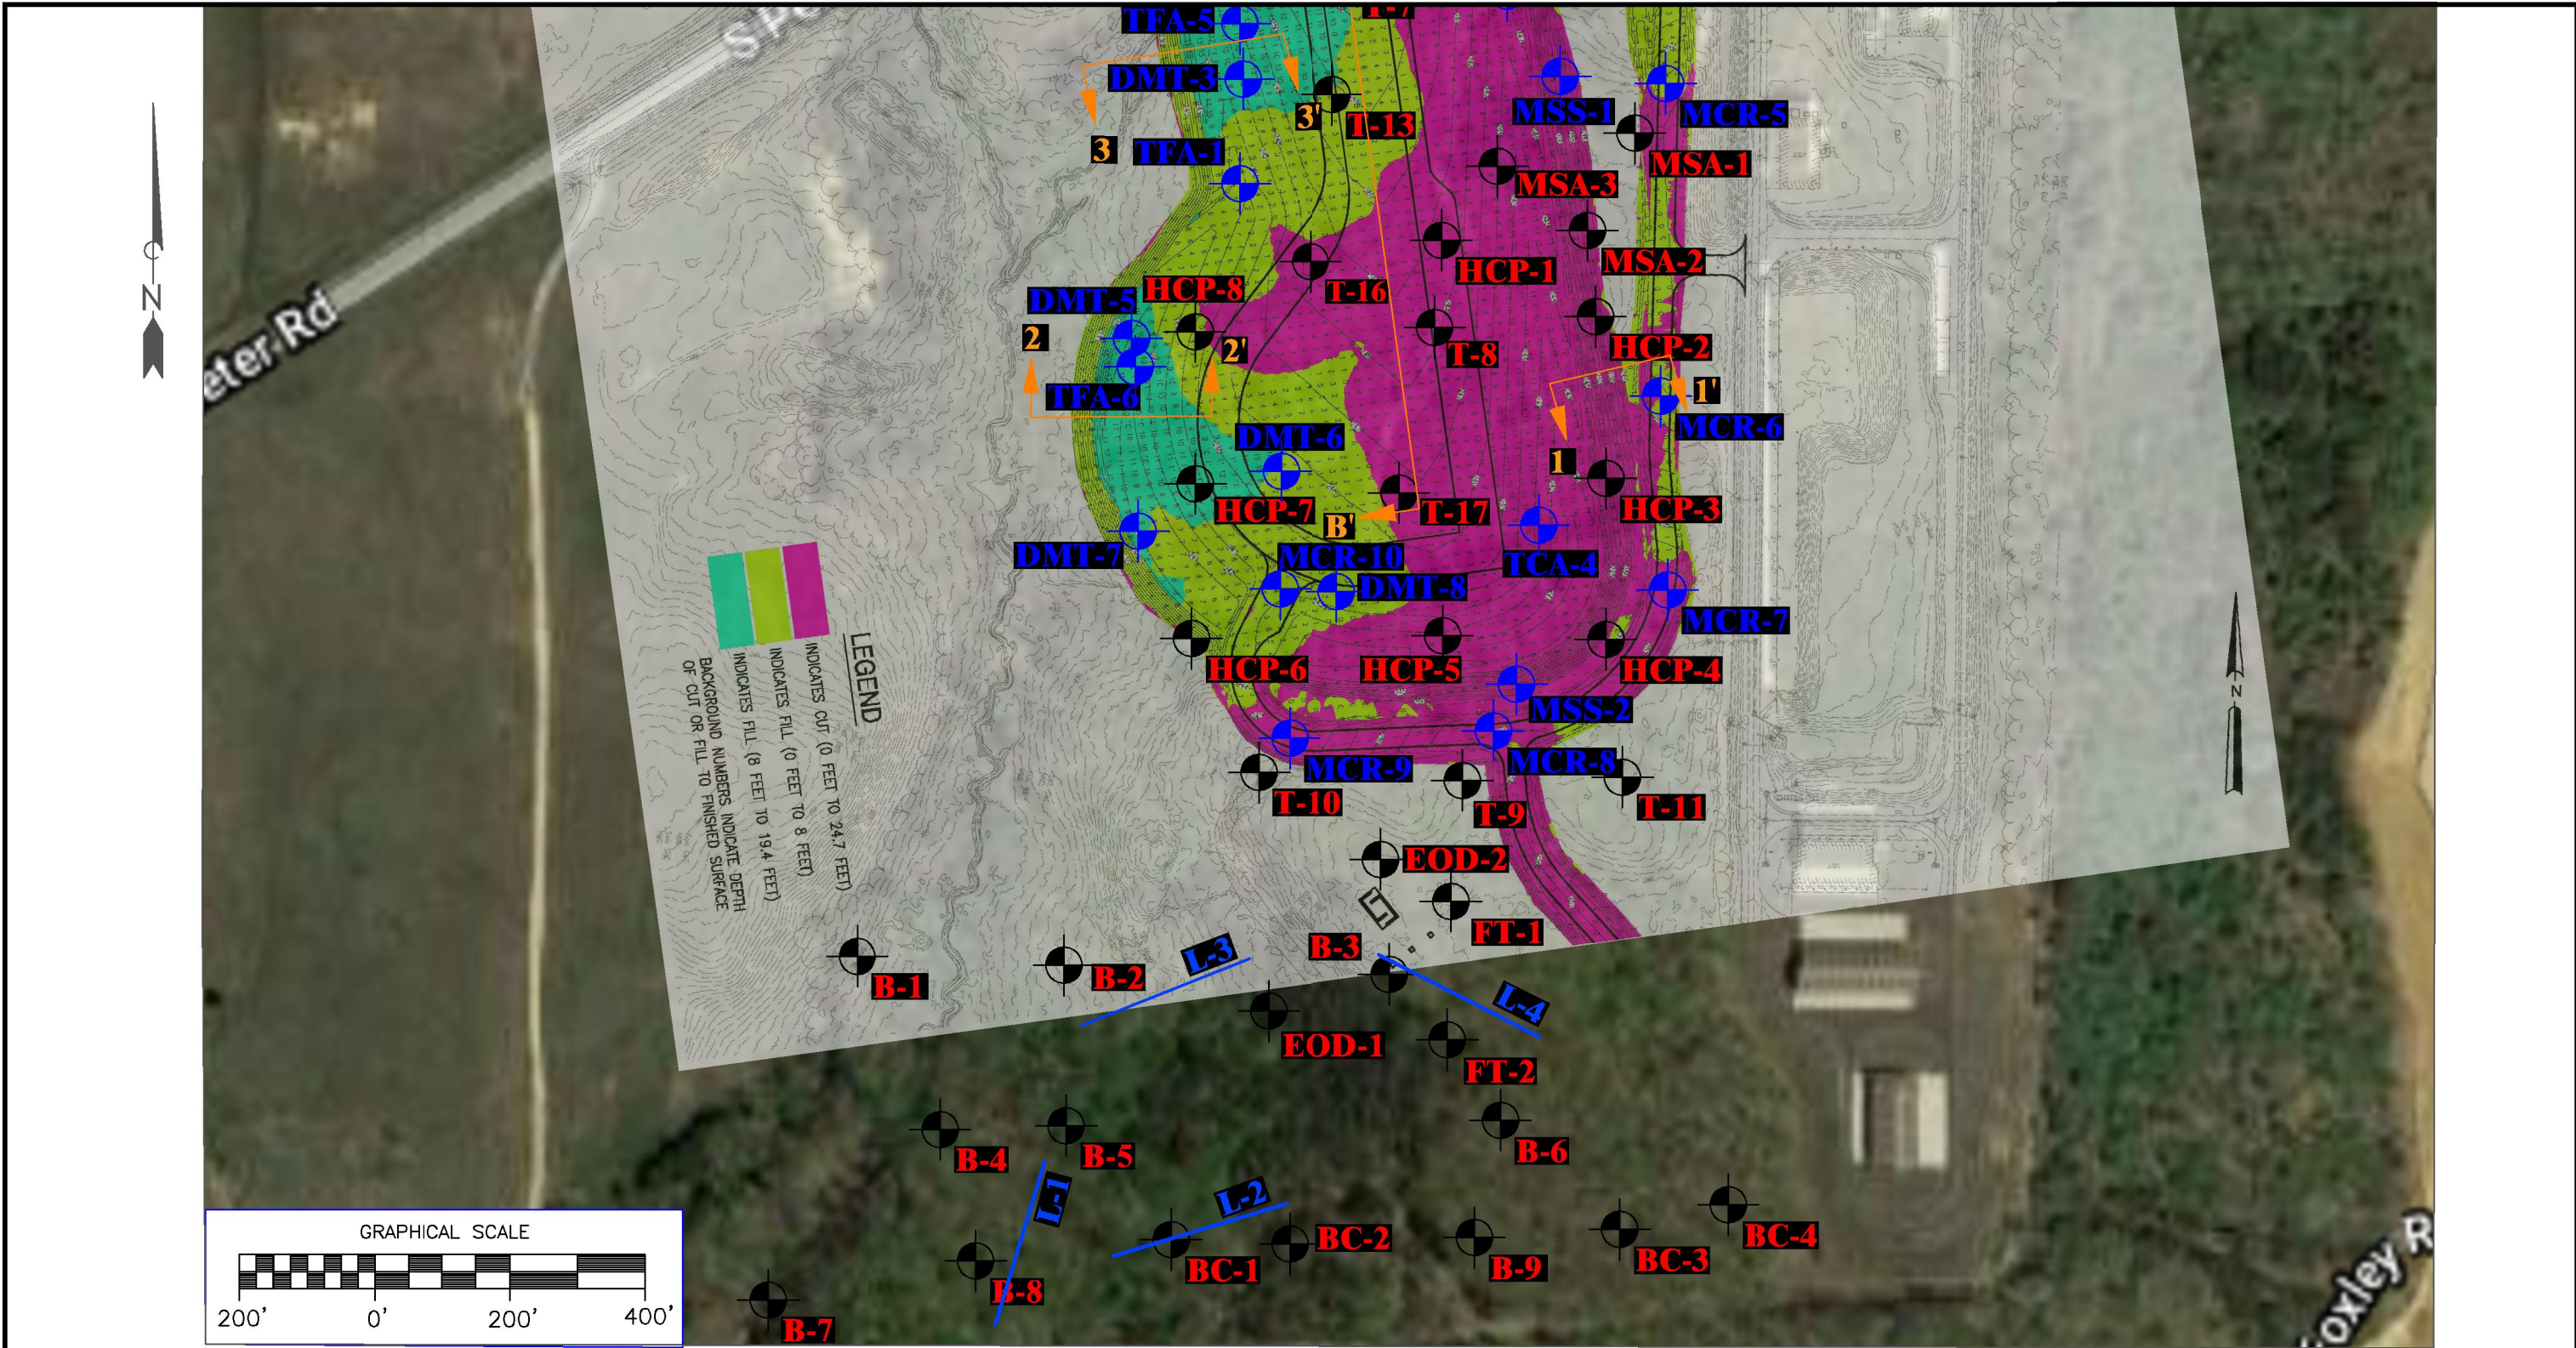

NOTE: BASE PLAN PROVIDED BY NAVFAC DATED JULY 2019.

 

GeoConcepts Engineering, Inc.

19955 Highland Vista Dr., Suite 170
Ashburn, Virginia 20147

A Terracon COMPANY
(703) 726-8030
(703) 726-8032 fax

JBA HAZARDOUS CARGO PAD & EOD PROFICIENCY RANGE
JOINT BASE ANDREWS, MARYLAND

EXPLORATION PLAN			Scale: AS SHOWN	Fig.
Date: AUGUST 2020	Drawn By: E.M.	Checked By: P.E.B.	Project No.: JD175507	A-2