


D

C

B

A


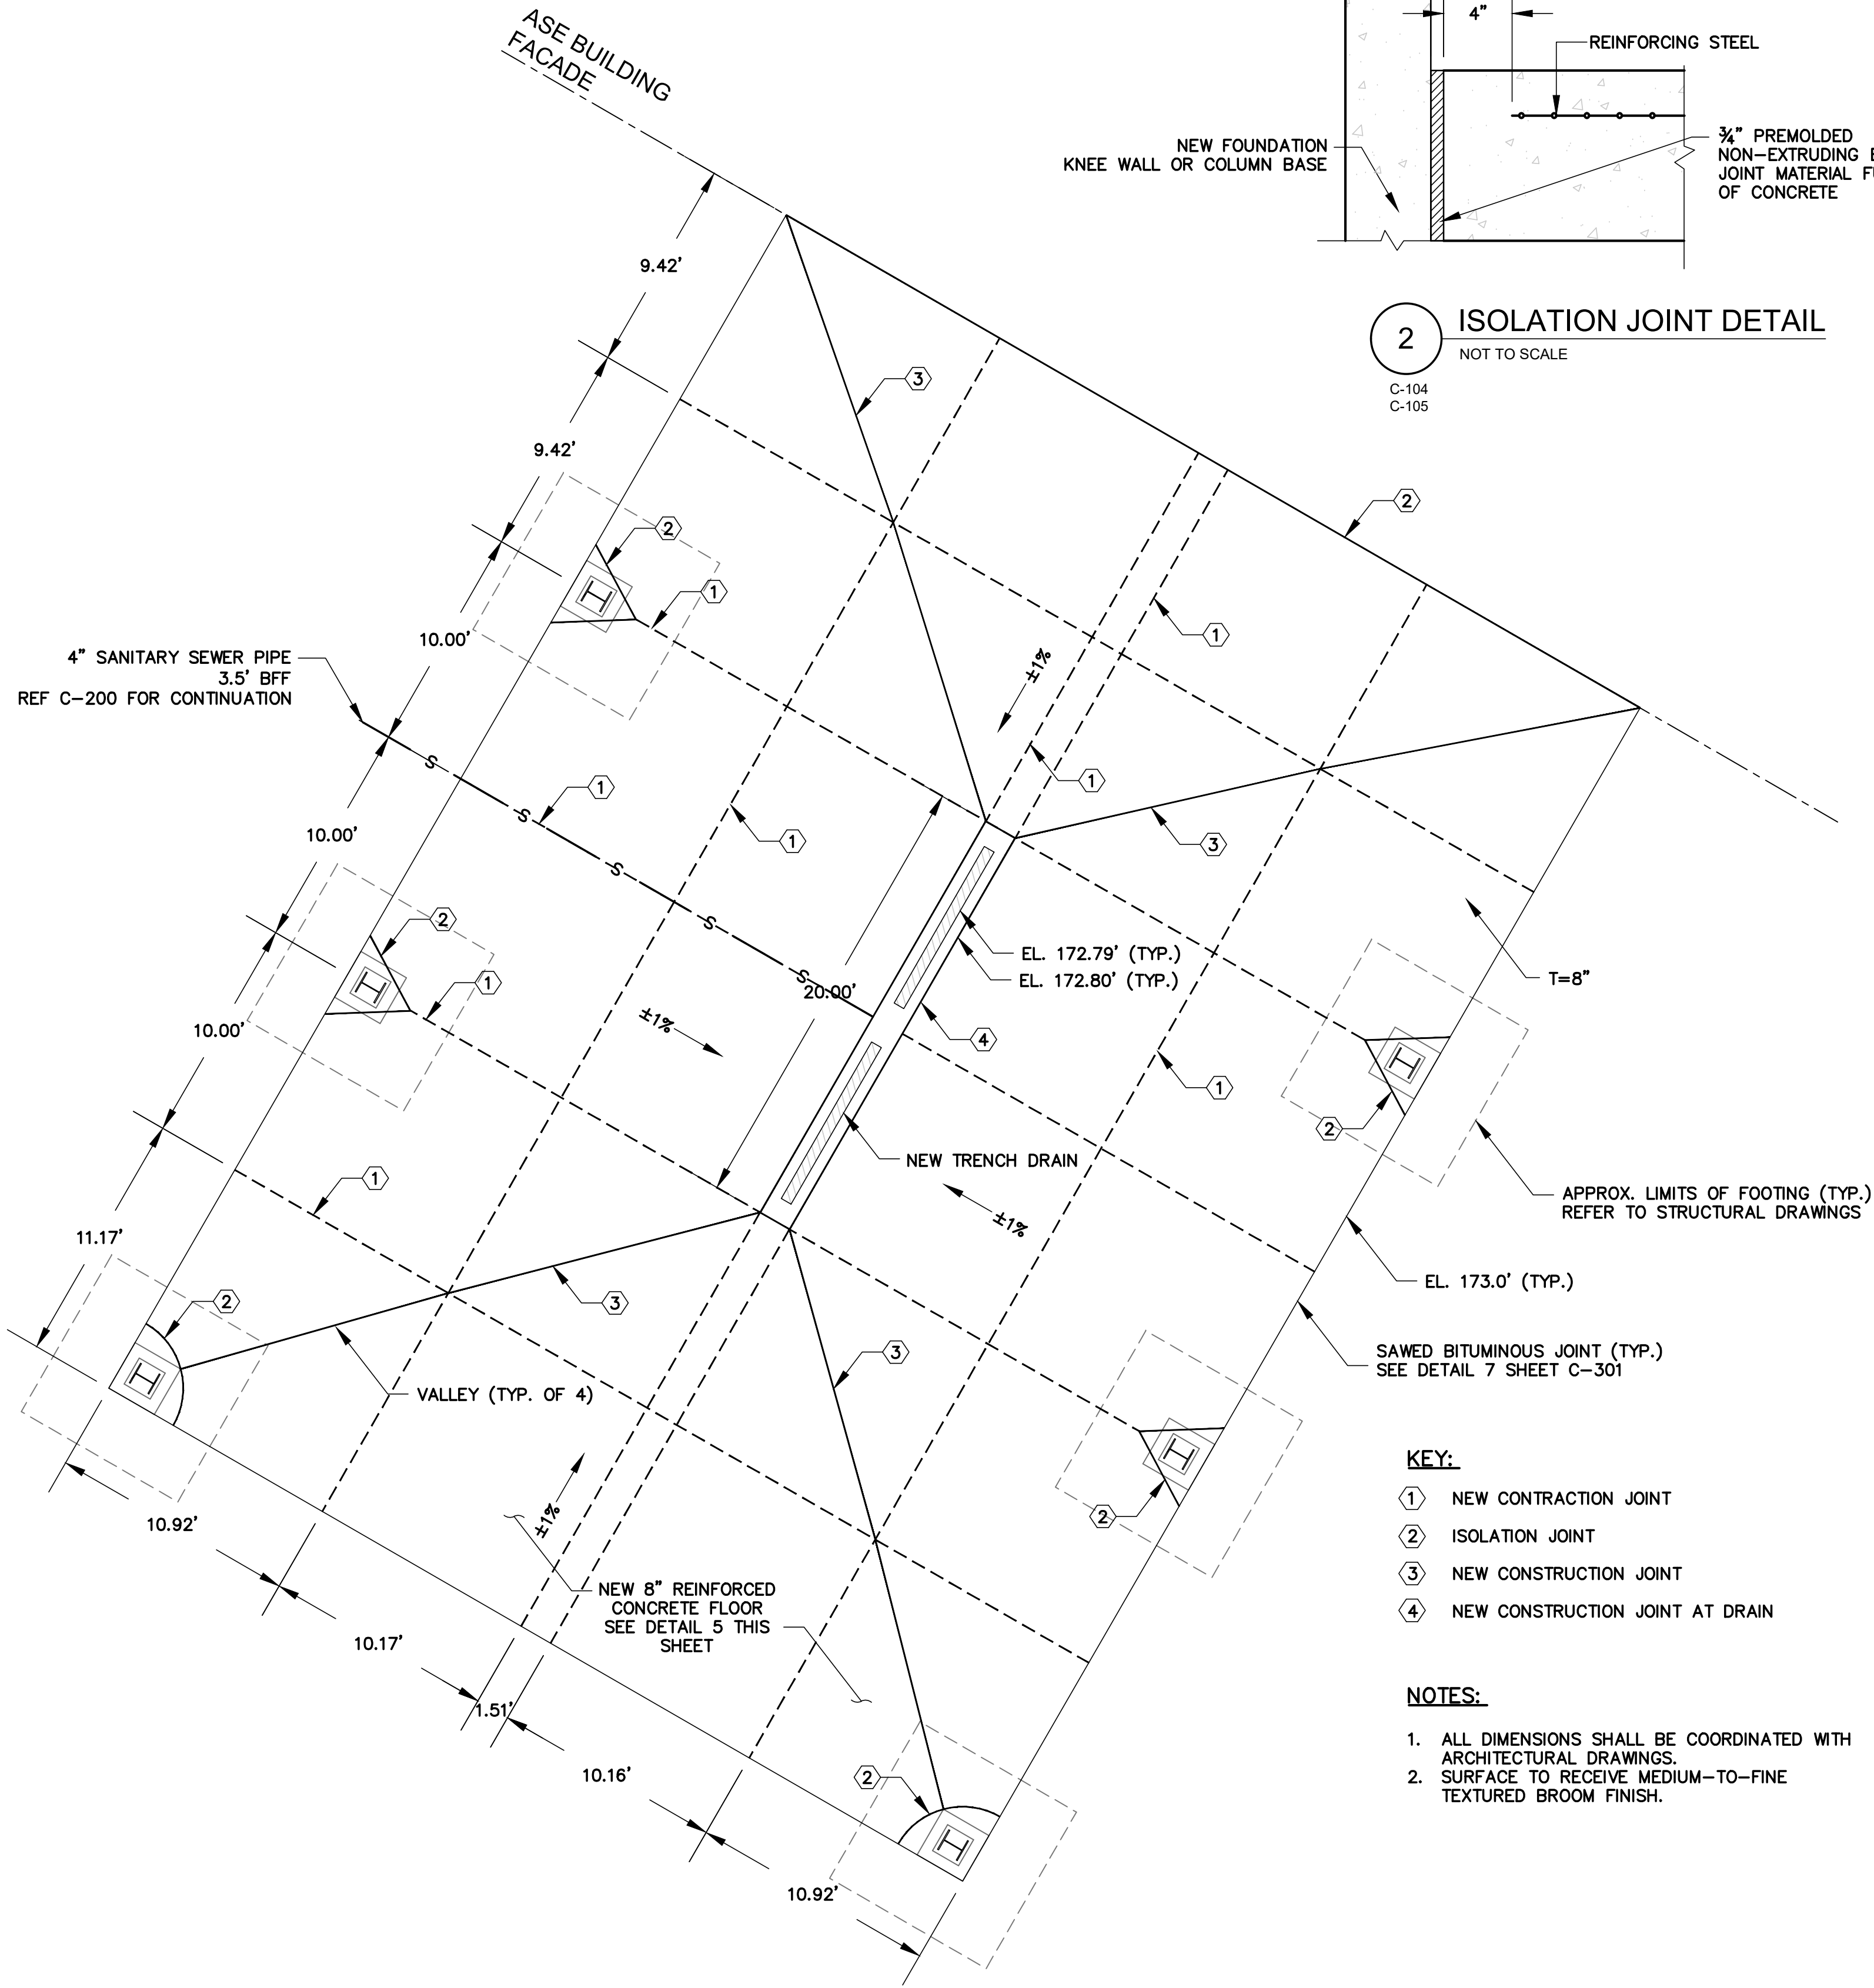


1 ASE COVERED STORAGE SLAB DETAIL
NOT TO SCALE
C-104
C-105


2 ISOLATION JOINT DETAIL
NOT TO SCALE
C-104
C-105

- KEY:**
- 1 NEW CONTRACTION JOINT
 - 2 ISOLATION JOINT
 - 3 NEW CONSTRUCTION JOINT
 - 4 NEW CONSTRUCTION JOINT AT DRAIN


- NOTES:**
1. ALL DIMENSIONS SHALL BE COORDINATED WITH ARCHITECTURAL DRAWINGS.
 2. SURFACE TO RECEIVE MEDIUM-TO-FINE TEXTURED BROOM FINISH.

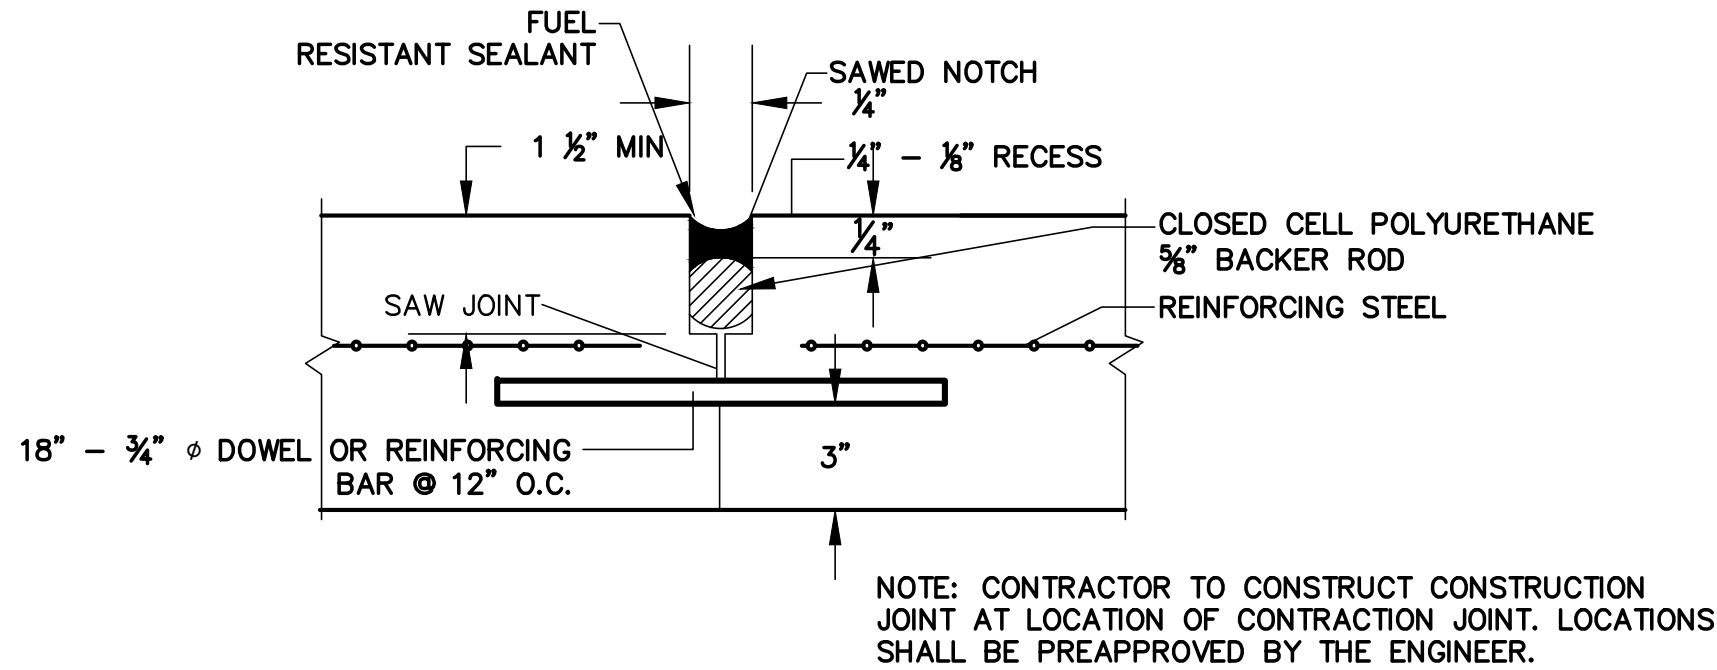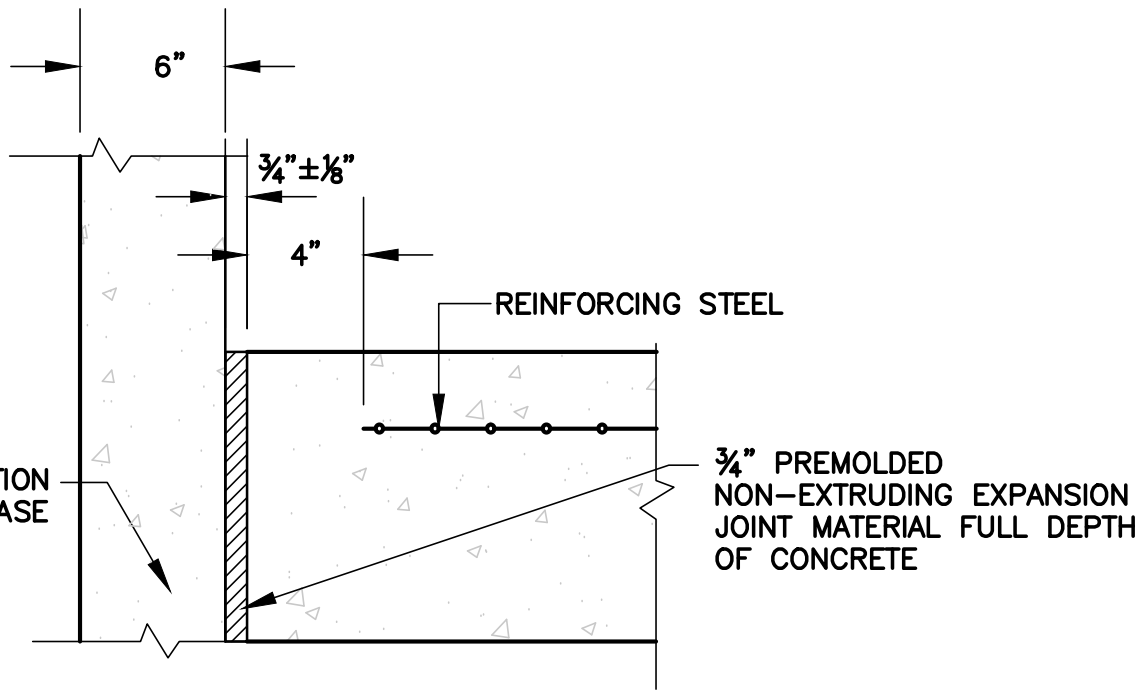


3 CONSTRUCTION JOINT DETAIL
NOT TO SCALE
C-104
C-105

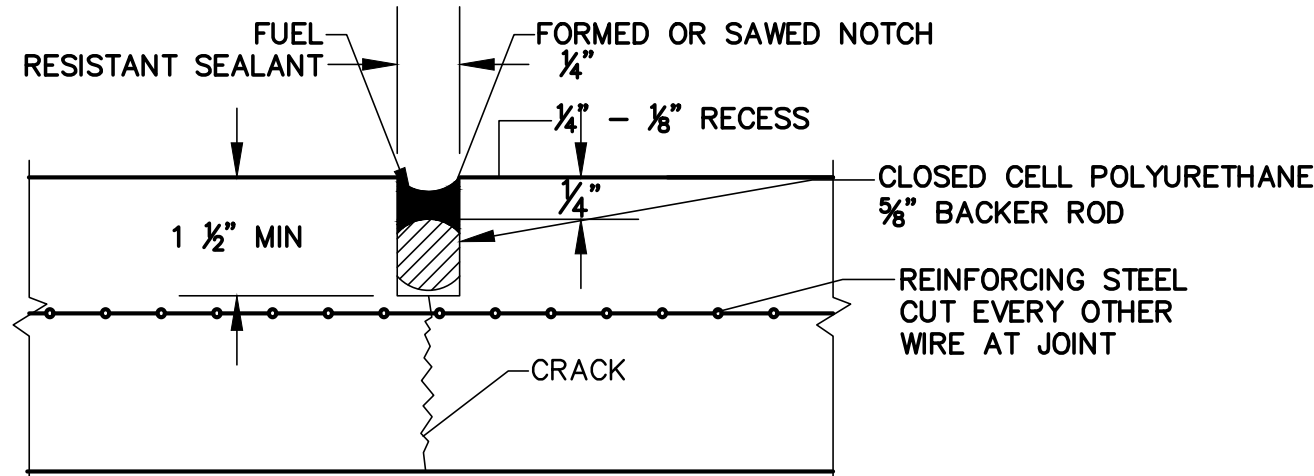


4 CONTRACTION JOINT DETAIL
NOT TO SCALE
C-104
C-105

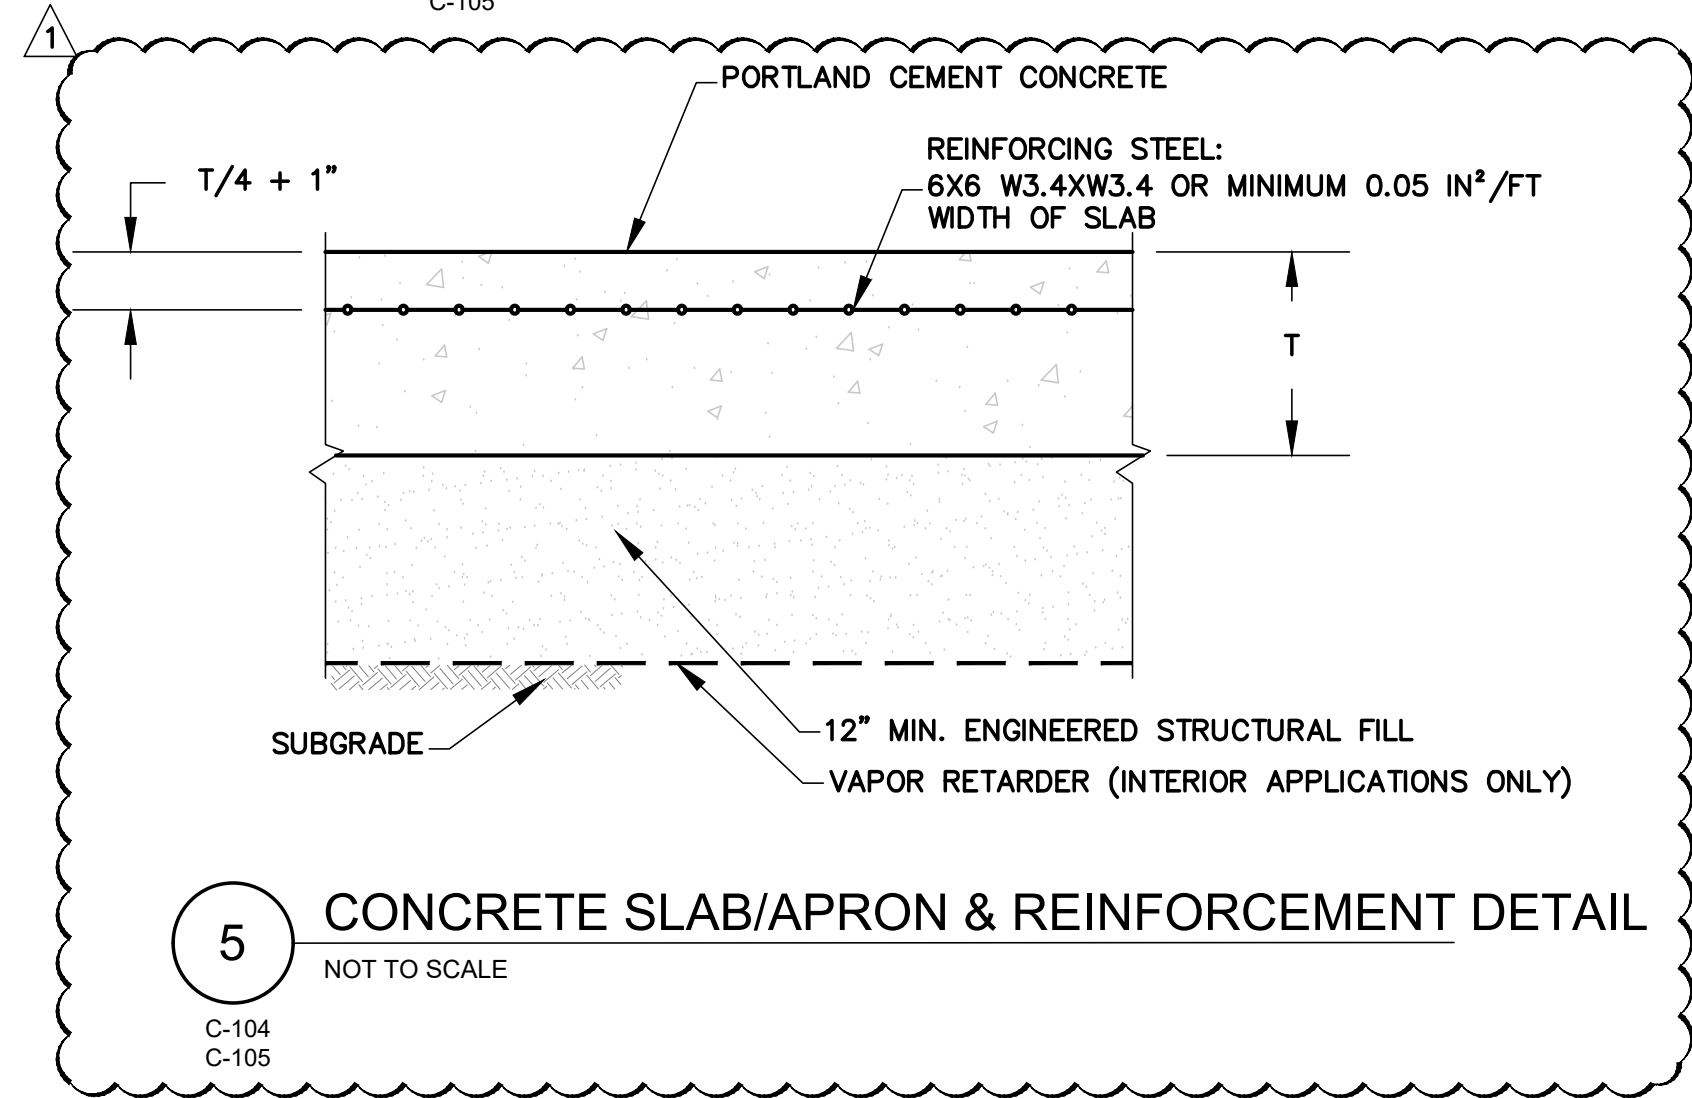

5 CONCRETE SLAB/APRON & REINFORCEMENT DETAIL
NOT TO SCALE
C-104
C-105

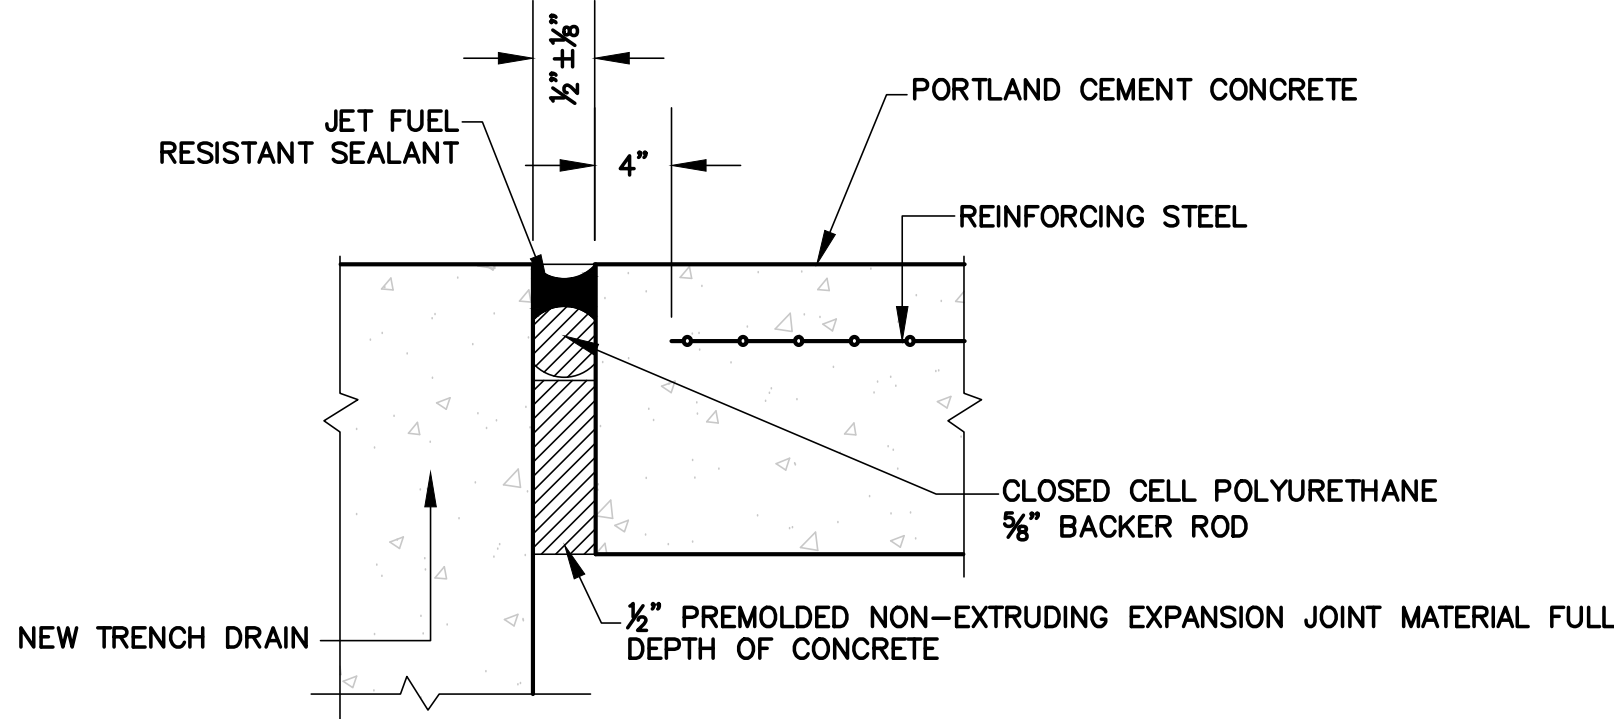

6 CONSTRUCTION JOINT AT DRAIN DETAIL
NOT TO SCALE
C-104
C-105

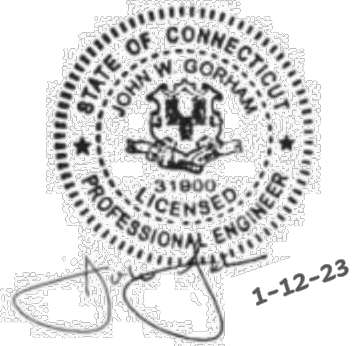


REV	DESCRIPTION	DATE
1	AMENDMENT 001	JAN 2023

COMPOSITE ASE AND
VMXS FACILITY

CONNECTICUT AIR NATIONAL GUARD
103 RD AIRLIFT WING - BRADLEY AIR NATIONAL
GUARD BASE
EAST GRANBY, CONNECTICUT

Key Plan:

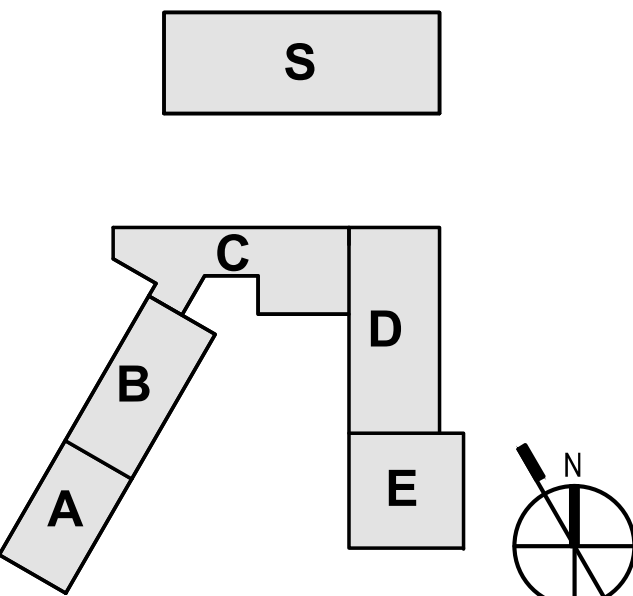

Scales: NOT TO SCALE

Jacobs Project No.: D3257200

Drawing Title:

CIVIL
CIVIL DETAILS

Phase: B-3 FINAL DESIGN

Date: 03/31/2022

Designed: JPP

Drawn: JPP

Checked: JWG

Drawing No.:

C-304