


**2 | WEST ELEVATION** 1/4"=1'-0"

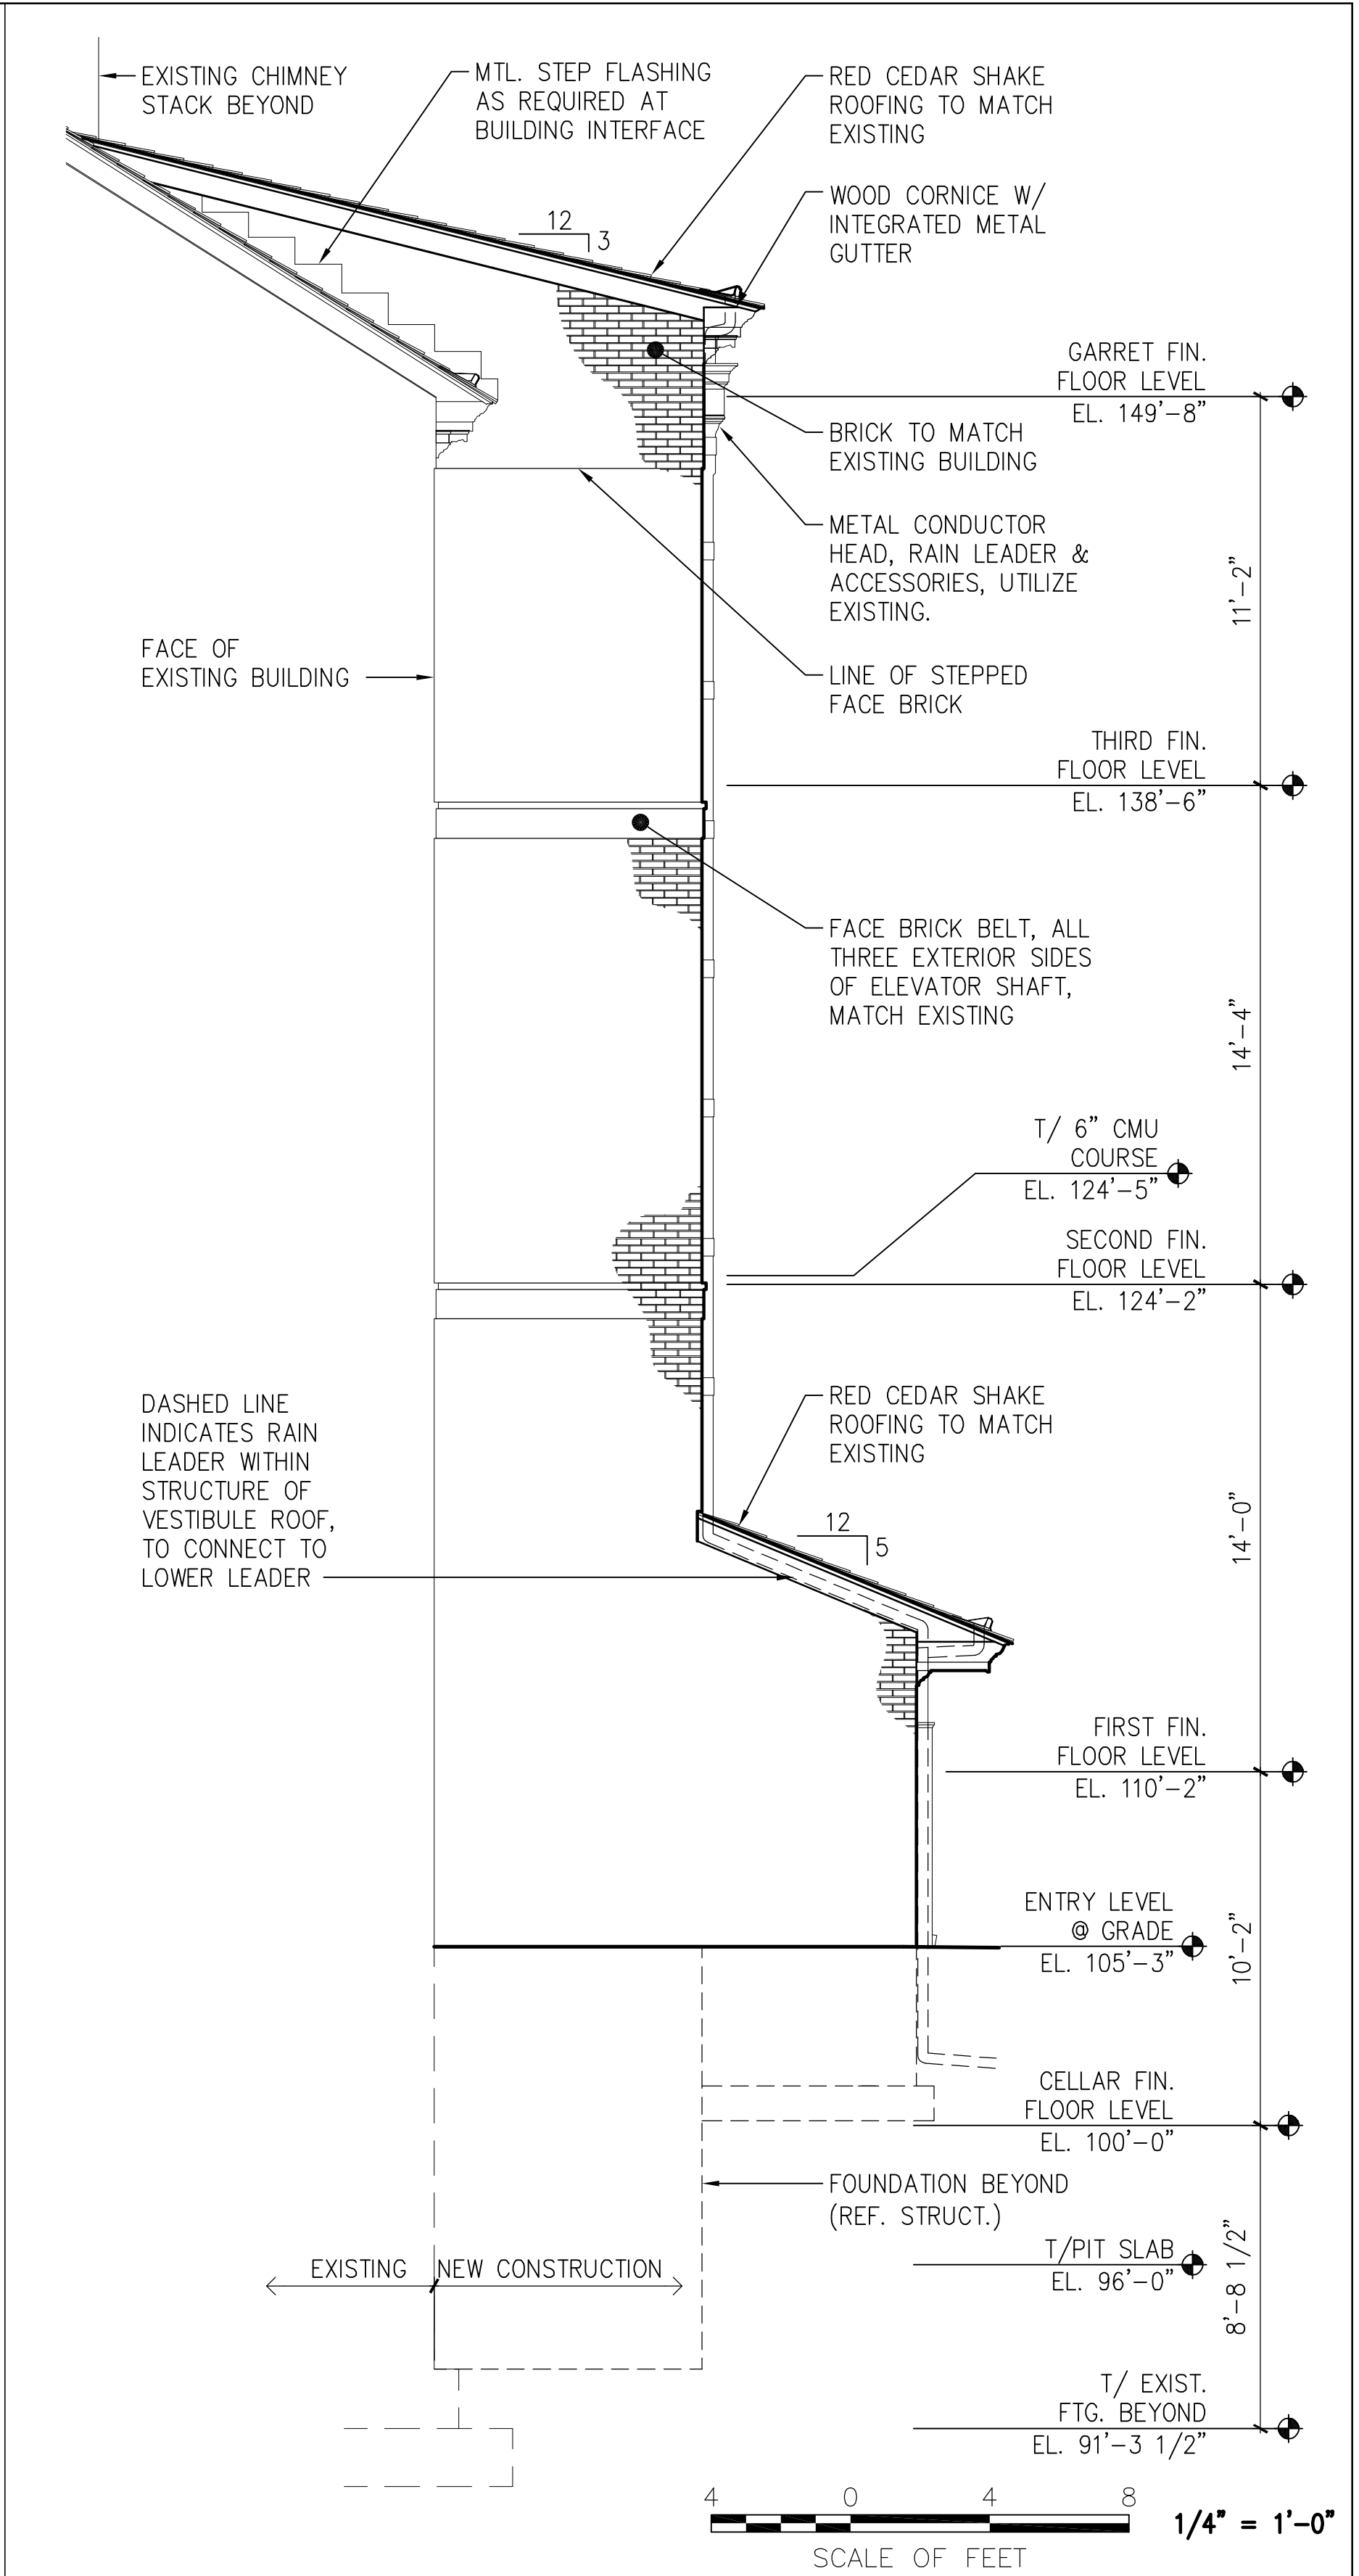

**1 | NORTH ELEVATION** 1/4"=1'-0"

DESIGNED: RHB RHB TECH. REVIEW:	SUB SHEET NO. <b>A201</b>	TITLE OF SHEET <b>EXTERIOR ELEVATIONS</b>  INDEPENDENCE NATIONAL HISTORICAL PARK	DRAWING NO.  PMIS/PKG NO. 13531 SHEET 18 OF 37
--	------------------------------	--	---