

EXTERIOR GROSS SQUARE FEET = 27,890,6587 S.F.
 INTERIOR GROSS SQUARE FEET = 25,682,1032 S.F.

BUILDING 04 - BASEMENT FLOOR
 N.T.S.



THIS IS A RECORD DRAWING ONLY. IT IS NOT AN AS-BUILT DRAWING.


ARCHITECT/ENGINEER SHALL FIELD VERIFY EXISTING CONDITIONS AND DIMENSIONS IN AFFECTED PROJECT AREAS.

Revisions	Date
INDUS Update 2014	02/03/2015


Indus Systems, Inc.
 2352, Main Street, Concord MA 01742
 Tel: 978-461-0555
 www.indus-systems.com

Professional Seal

Drawing Title	Project Title	Date
Basement Floor Plan	Facility Base Plans	02/03/2015
Approved: Project Manager	Building Number	Checked
Approved: Service Chief	04	Drawn
	Location	Drawing No.
	VAMC BEDFORD MASS.	1 OF 4

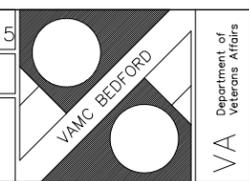

Attachment 11

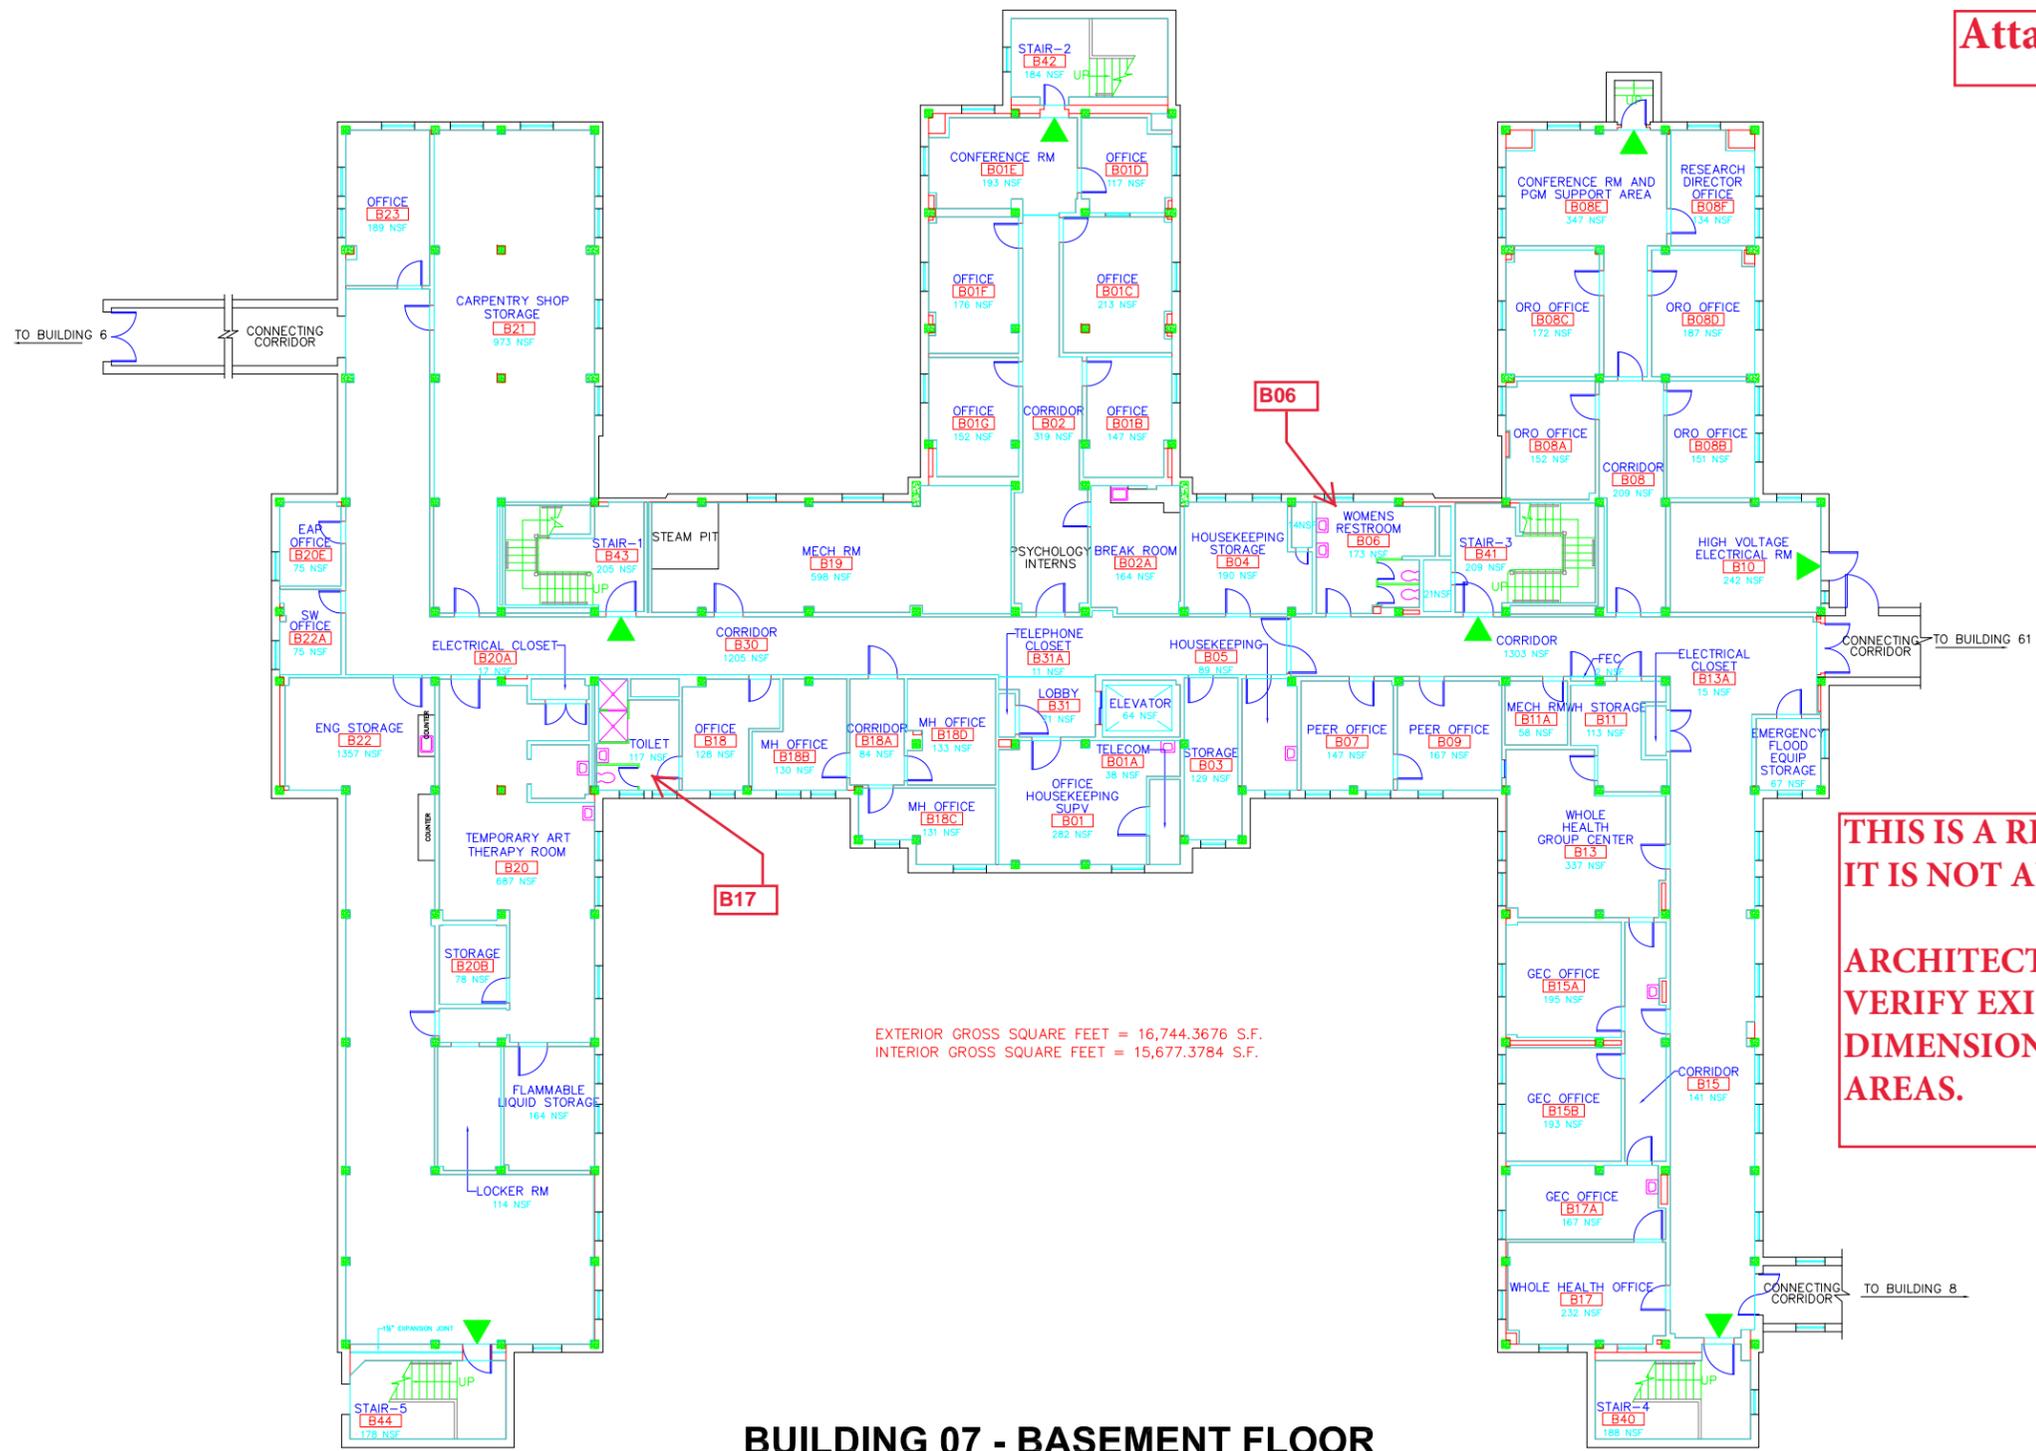



EXTERIOR GROSS SQUARE FEET = 16,744.3676 S.F.
 INTERIOR GROSS SQUARE FEET = 15,677.3784 S.F.

**THIS IS A RECORD DRAWING ONLY.
 IT IS NOT AN AS-BUILT DRAWING.
 ARCHITECT/ENGINEER SHALL FIELD
 VERIFY EXISTING CONDITIONS AND
 DIMENSIONS IN AFFECTED PROJECT
 AREAS.**

**BUILDING 07 - BASEMENT FLOOR
 N.T.S.**

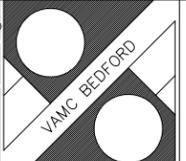

Revisions INDUS Update 2014	Date 02/03/2015	 Indus Systems, Inc. 2352, Main Street, Concord MA 01742 Tel: 978-461-0555 www.indus-systems.com	Professional Seal	Drawing Title Basement Floor Plan	Project Title Facility Base Plans	Date 02/03/2015	Project No.	 VAMC BEDFORD	Department of Veterans Affairs
				Approved: Service Chief	Location VAMC BEDFORD MASS.				

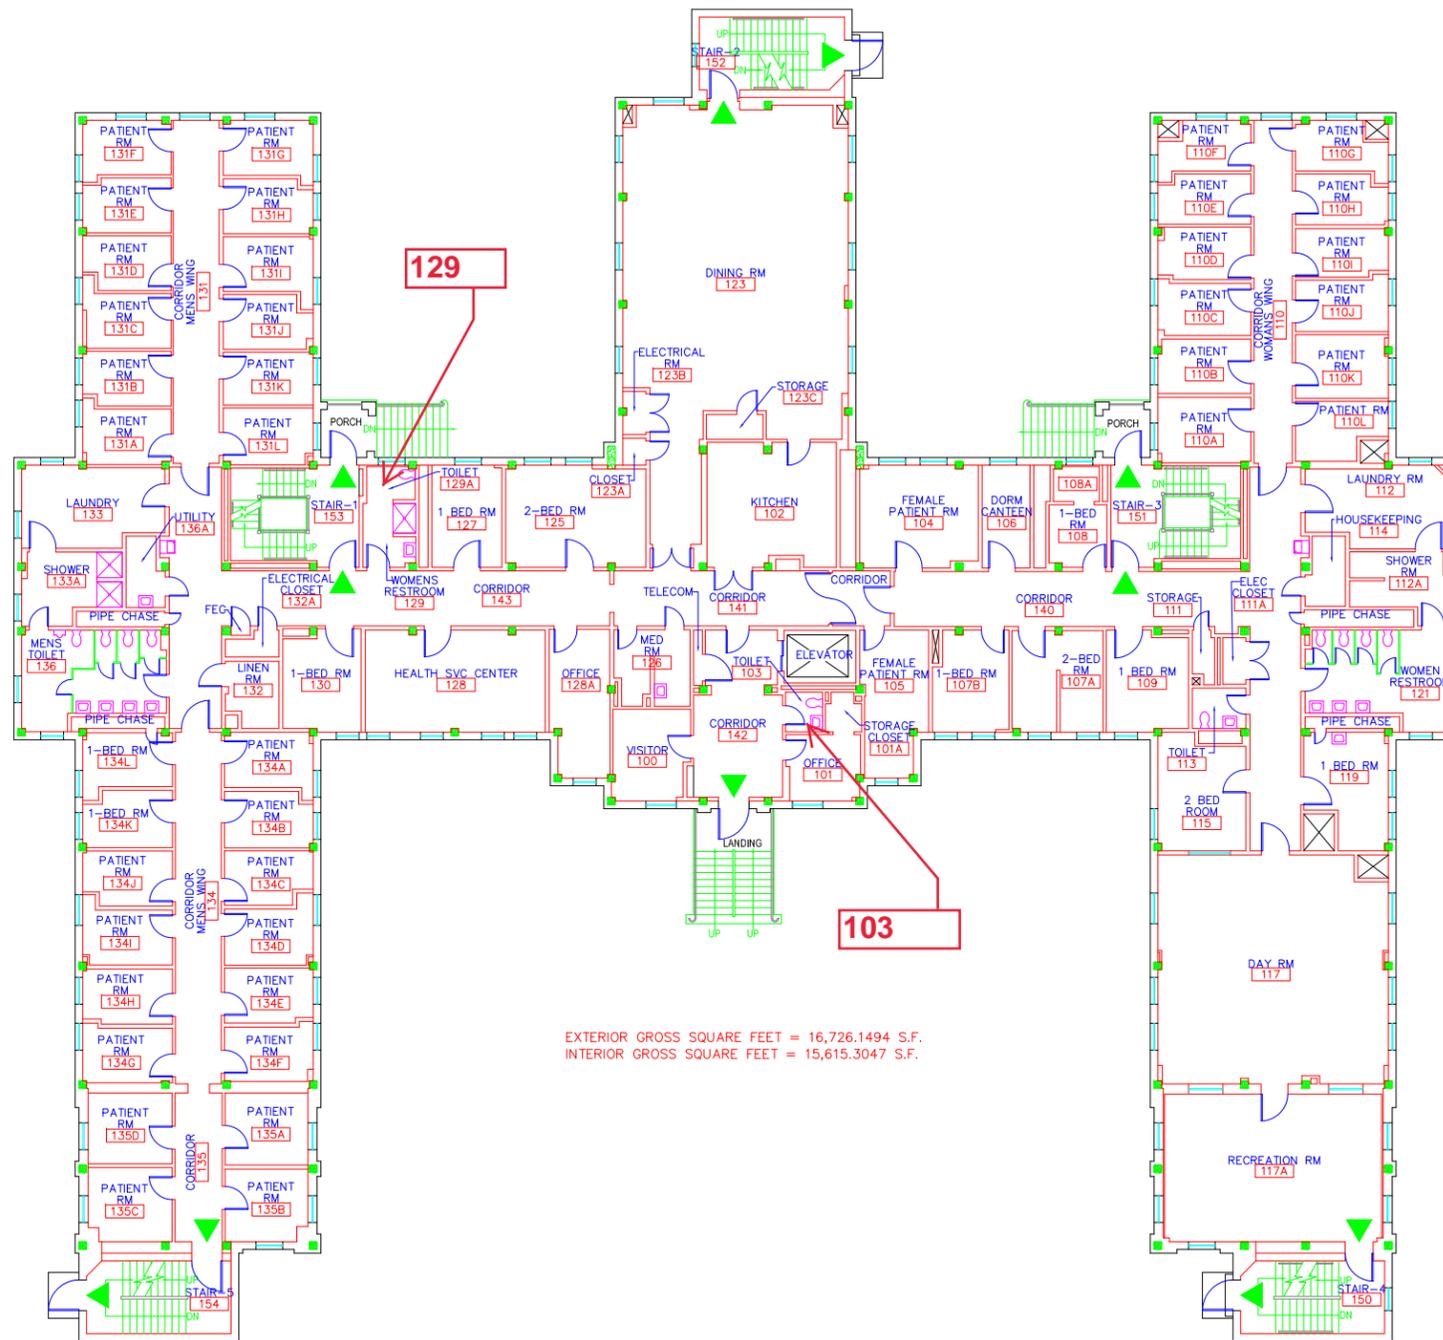

EXTERIOR GROSS SQUARE FEET = 16,726.1494 S.F.
 INTERIOR GROSS SQUARE FEET = 15,615.3047 S.F.

BUILDING 07 - FIRST FLOOR
 N.T.S.



**THIS IS A RECORD DRAWING ONLY.
 IT IS NOT AN AS-BUILT DRAWING.**

**ARCHITECT/ENGINEER SHALL FIELD
 VERIFY EXISTING CONDITIONS AND
 DIMENSIONS IN AFFECTED PROJECT
 AREAS.**

Revisions	Date
INDUS Update 2014	01/30/2015





Indus Systems, Inc.
 2352, Main Street, Concord MA 01742
 Tel: 978-461-0555
 www.indus-systems.com

Professional Seal

Drawing Title	Project Title
First Floor Plan	Facility Base Plans
Approved: Project Manager	Building Number 07
Approved: Service Chief	Location VAMC BEDFORD MASS.

Date	01/30/2015
Project No.	
Drawing No.	2 OF 4

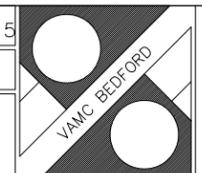

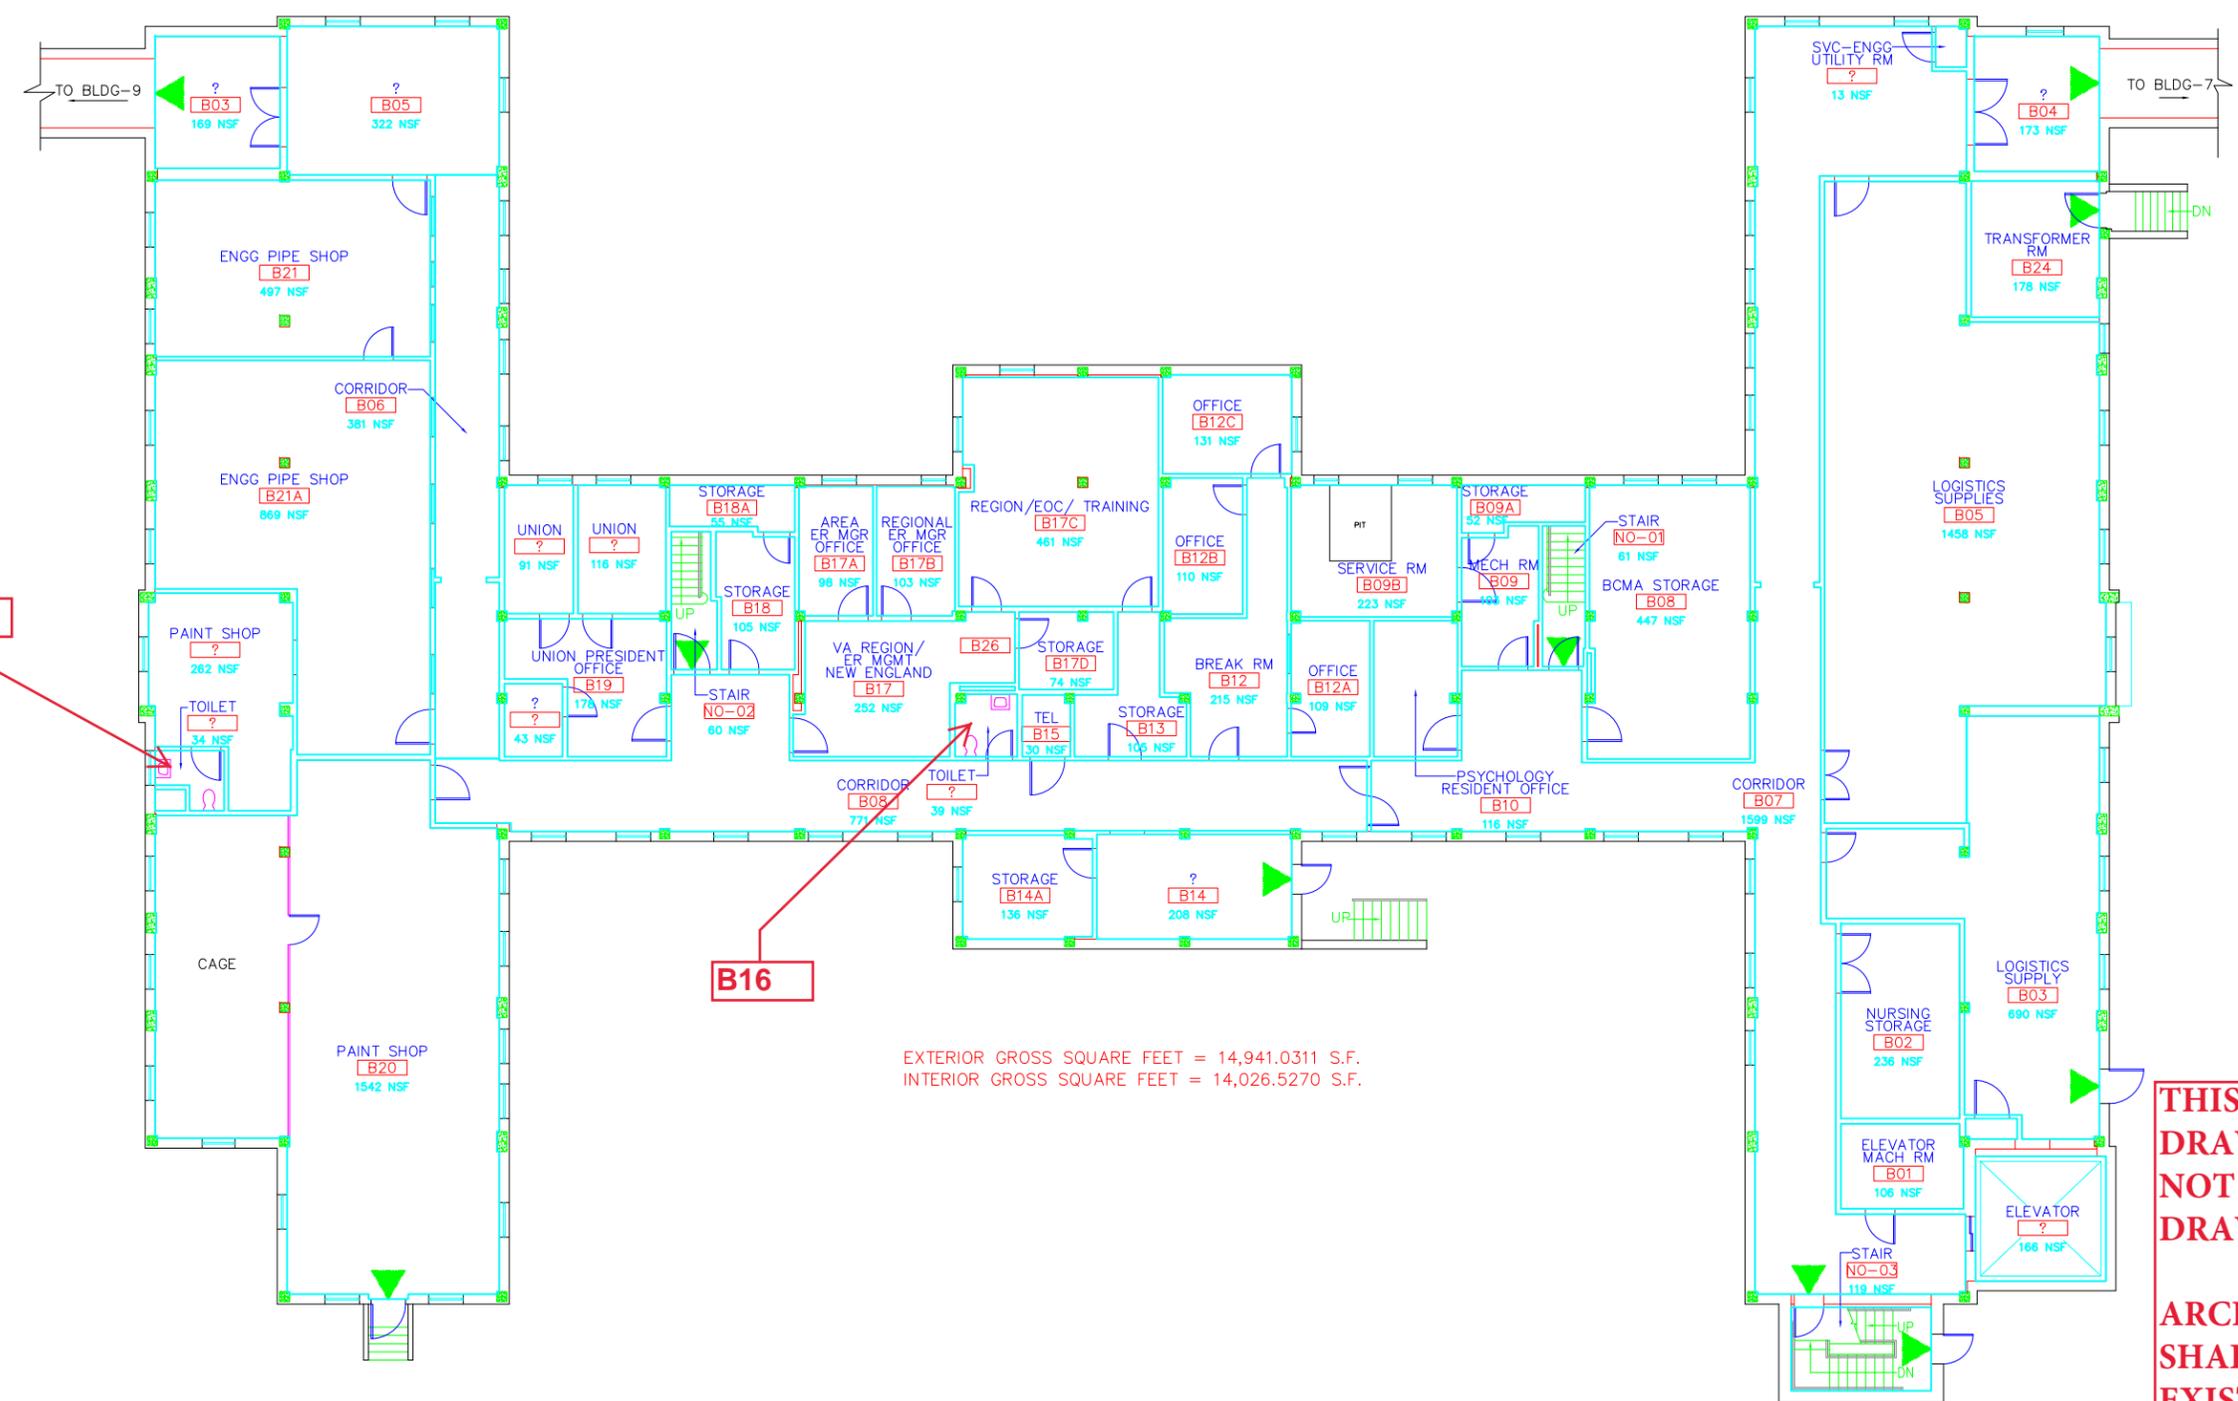

Attachment 14

EXTERIOR GROSS SQUARE FEET = 14,941.0311 S.F.
 INTERIOR GROSS SQUARE FEET = 14,026.5270 S.F.

THIS IS A RECORD DRAWING ONLY. IT IS NOT AN AS-BUILT DRAWING.

ARCHITECT/ENGINEER SHALL FIELD VERIFY EXISTING CONDITIONS AND DIMENSIONS IN AFFECTED PROJECT AREAS.

BUILDING 08 - BASEMENT FLOOR
 N.T.S.



Revisions	Date
INDUS Update 2014	01/30/2015


Indus Systems, Inc.
 2352, Main Street, Concord MA 01742
 Tel: 978-461-0555
 www.indus-systems.com

Professional Seal


Drawing Title	Basement Floor Plan
Approved: Project Manager	
Approved: Service Chief	

Project Title	Facility Base Plans
Building Number	08
Location	VAMC BEDFORD MASS.

Date	01/30/2015
Project No.	
Drawing No.	1 OF 4

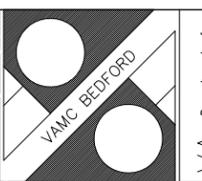

Attachment 14

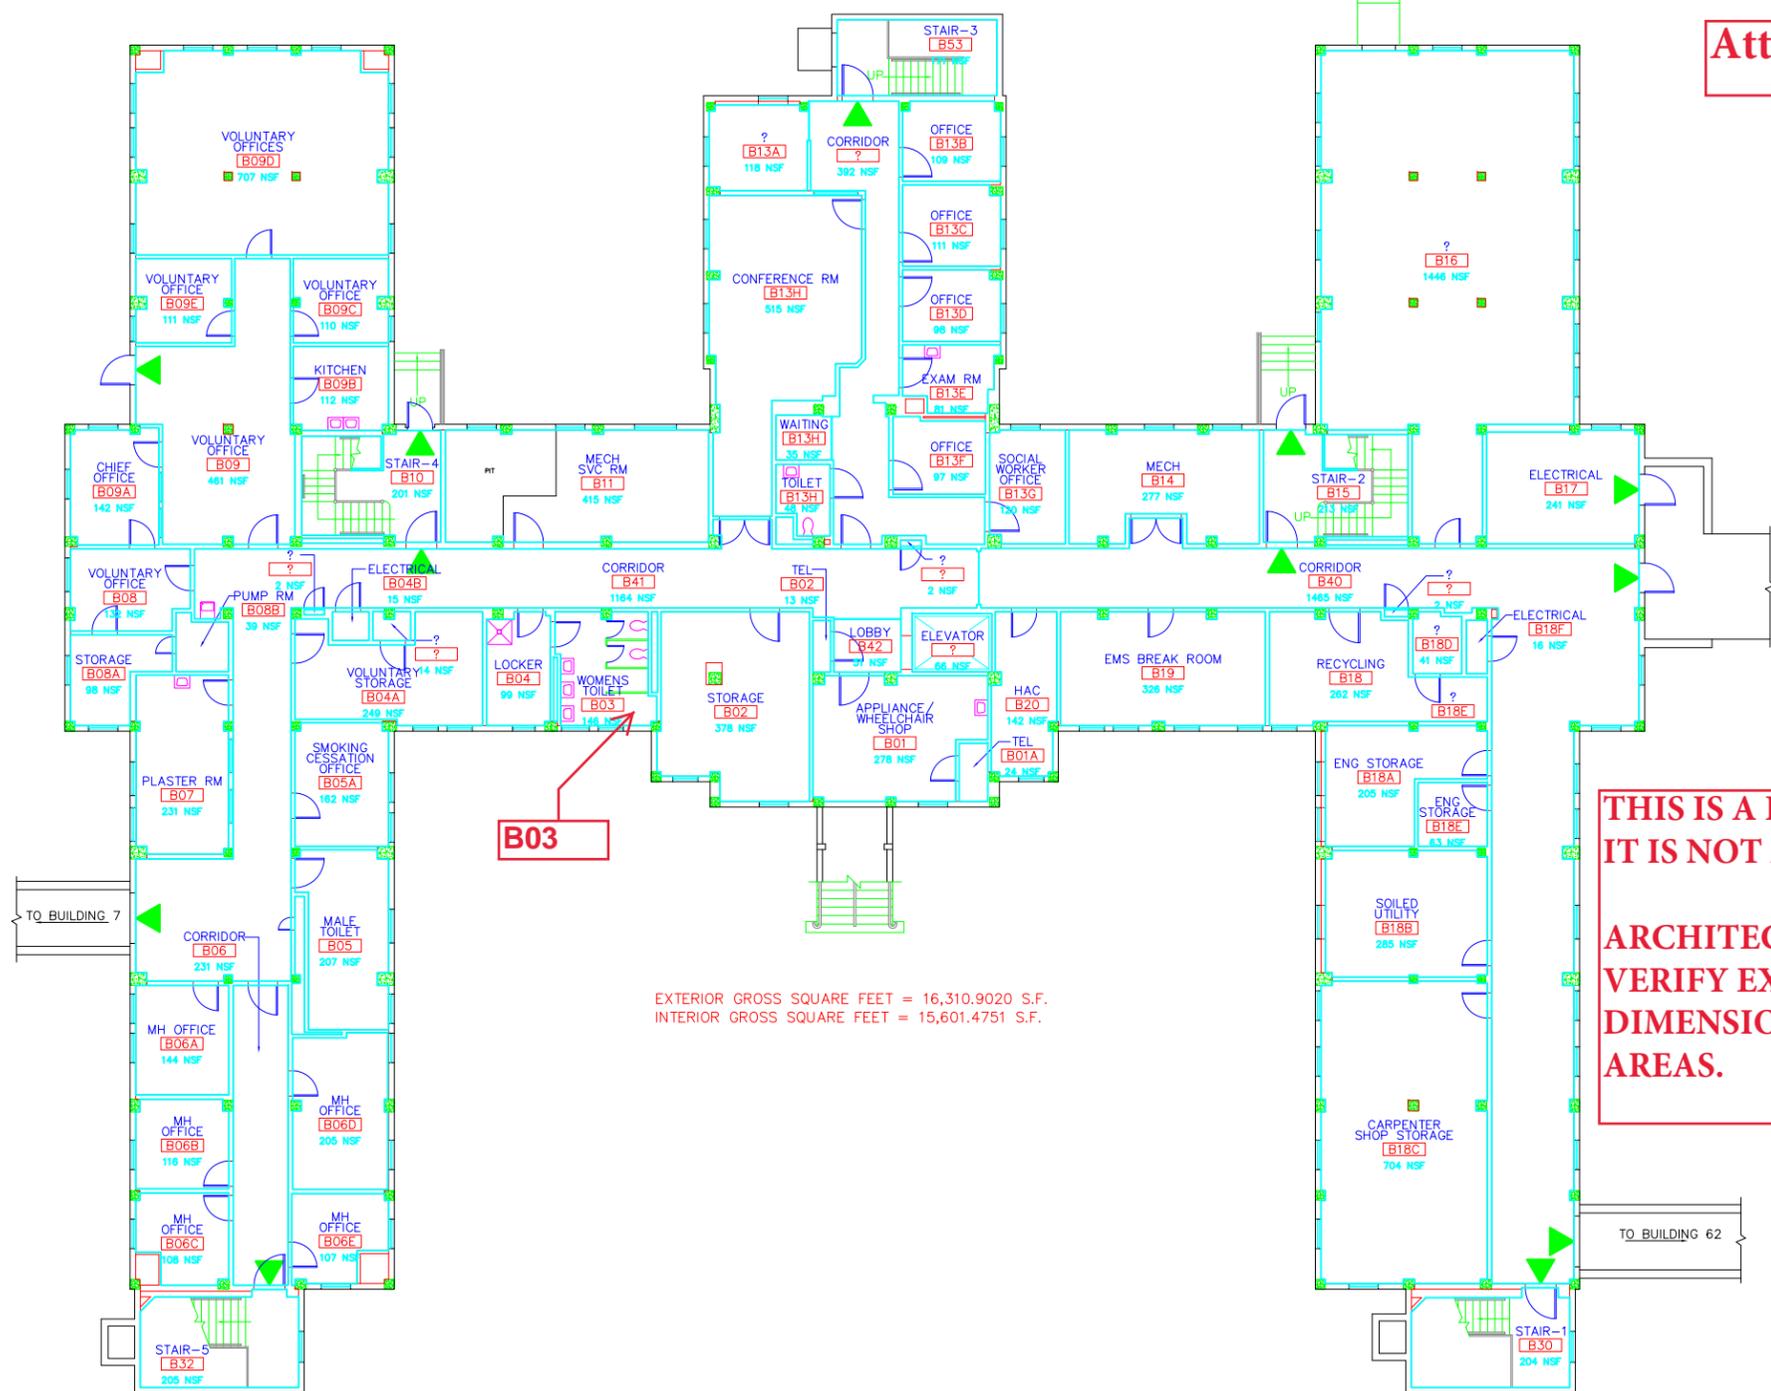


EXTERIOR GROSS SQUARE FEET = 16,310.9020 S.F.
 INTERIOR GROSS SQUARE FEET = 15,601.4751 S.F.

**THIS IS A RECORD DRAWING ONLY.
 IT IS NOT AN AS-BUILT DRAWING.**

**ARCHITECT/ENGINEER SHALL FIELD
 VERIFY EXISTING CONDITIONS AND
 DIMENSIONS IN AFFECTED PROJECT
 AREAS.**

BUILDING 61 - BASEMENT FLOOR
N.T.S.

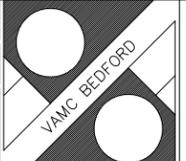

Revisions INDUS Update 2014	Date 01/30/2015	 Indus Systems, Inc. 2352, Main Street, Concord MA 01742 Tel: 978-461-0555 www.indus-systems.com	Professional Seal	Drawing Title Basement Floor Plan	Project Title Facility Base Plans	Date 01/30/2015	 VAMC BEDFORD	Department of Veterans Affairs
				Approved: Project Manager	Building Number 61	Checked		
				Approved: Service Chief	Location VAMC BEDFORD MASS.			