

CD1 - REDESIGN	1/22/2021
Revisions:	Date:

**CONSULTANT**

**wood.**  
 Environment & Infrastructure Solutions, Inc.  
 1075 BIG SHANTY ROAD, NW, SUITE 100  
 KENNESAW, GEORGIA 30144 (770) 421-3400  
 mwmla.com 505 268 2266

**ARCHITECT/ENGINEER OF RECORD**

**VCI** Project Management  
 Construction Management  
 Engineering  
 18300 East 71st Ave., Denver, CO, 80249  
 504.684.4408; Sean Fitzpatrick



**National Cemetery Administration Design and Construction Service**

**VA** U.S. Department of Veterans Affairs

Drawing Title  
**MEMORIAL WALL DETAILS 2**

Approved: Project Director  
 Steve Davis  
 Department of Veterans Affairs, NCA  
 Phone: 202.632.4833  
 Email: steve.davis@va.gov

Phase  
**BID DOCUMENTS**

N/A

Project Title  
**NATIONAL CEMETERY DEVELOPMENT  
 CEDAR CITY RURAL INITIATIVE**

Location  
 Cedar City, UT

Issue Date  
 7/22/2022

Checked  
 Drawn


**BID DOCUMENT SUBMITTAL**

Project Number  
**942CM3001**


Building Number  
 N/A

Drawing Number  
**A-503**

Sheet **38** of **61**

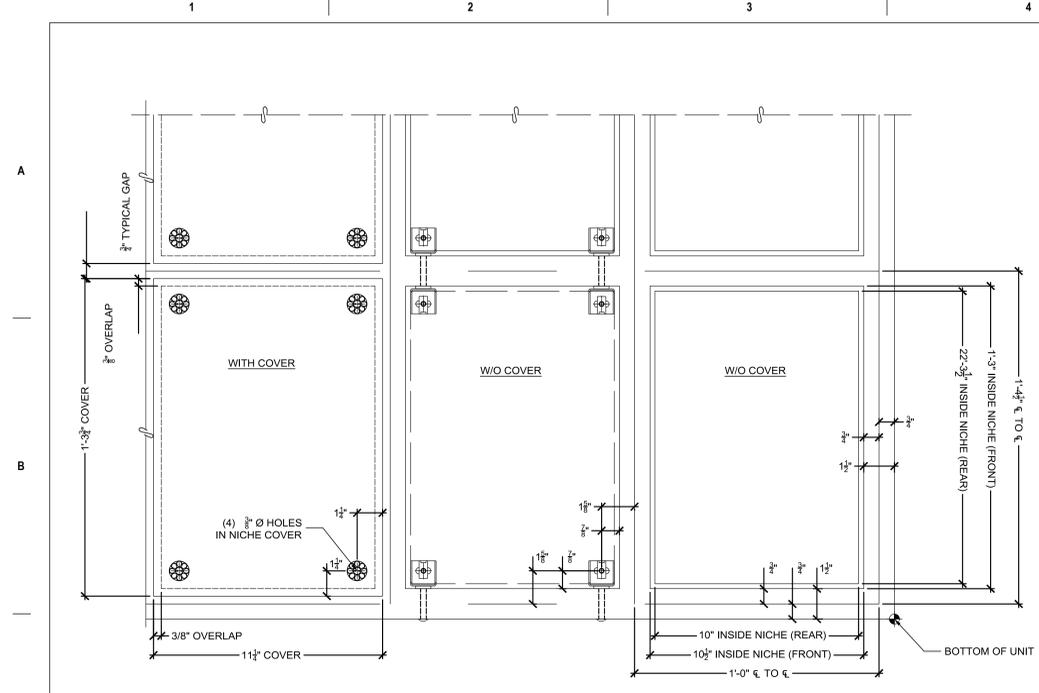


**C2** NICHE PLATE ASSEMBLY SEQUENCE - FRONT ELEV  
3/16" = 1'-0"

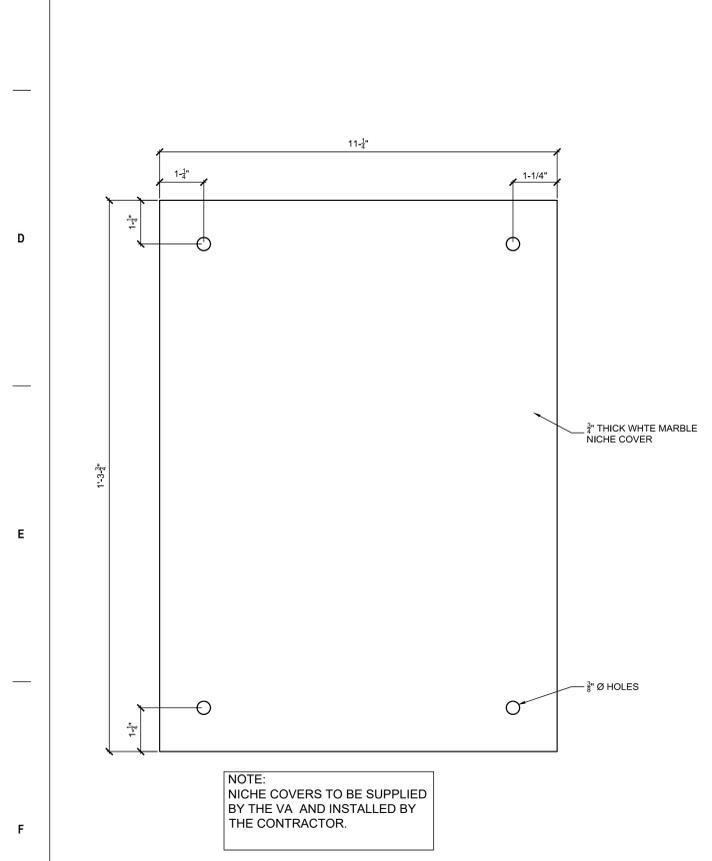


NOTE:  
NICHE COVERS TO BE SUPPLIED  
BY THE VA AND INSTALLED BY  
THE CONTRACTOR.


**F1** NICHE COVER  
6" = 1'-0"

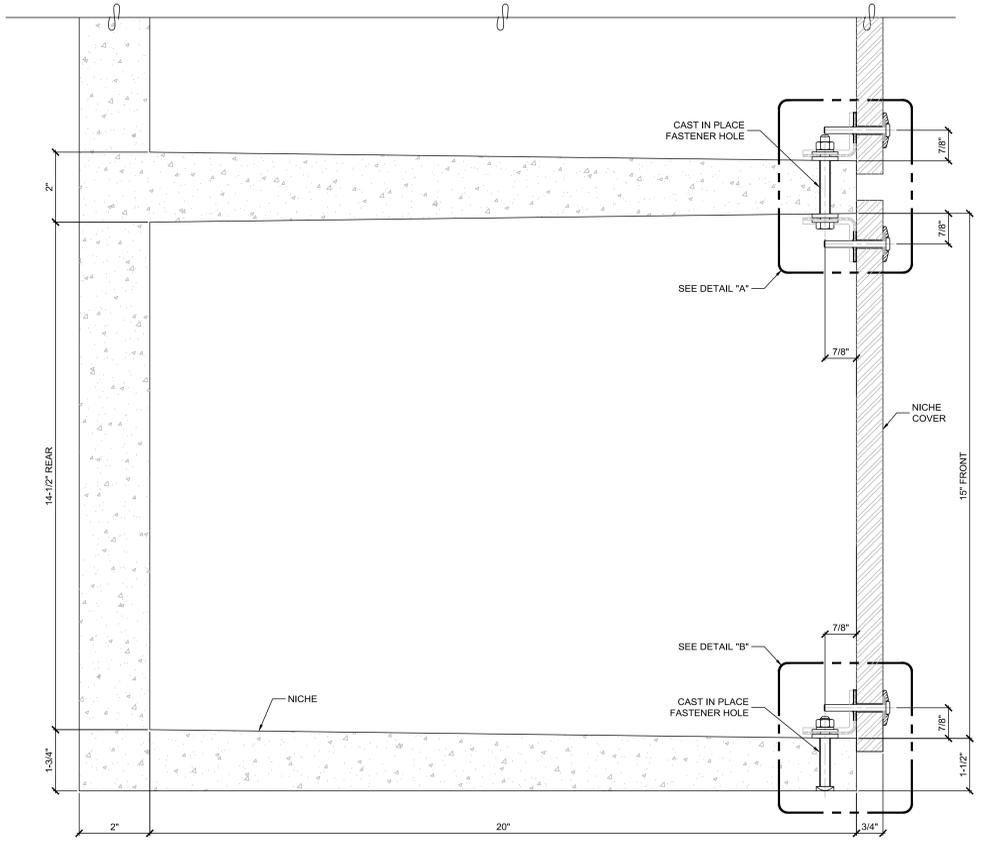


**F5** SECTION THRU NICHE  
6" = 1'-0"

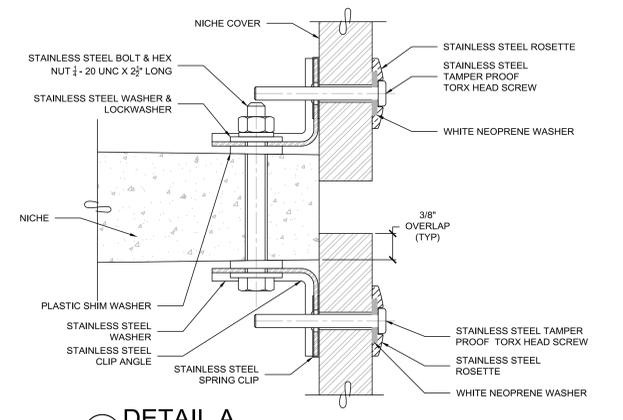


**B9** DETAIL A  
1" = 1"

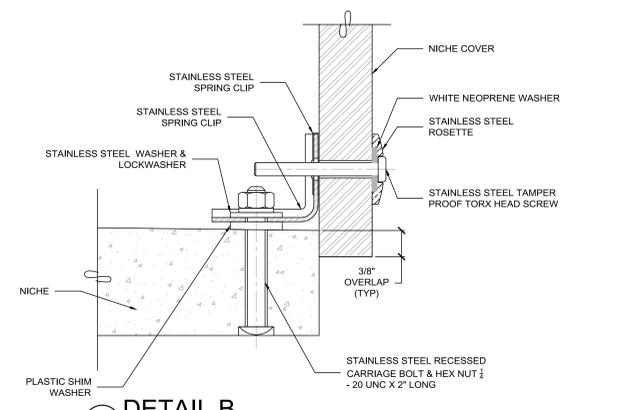

**C9** DETAIL B  
1" = 1"

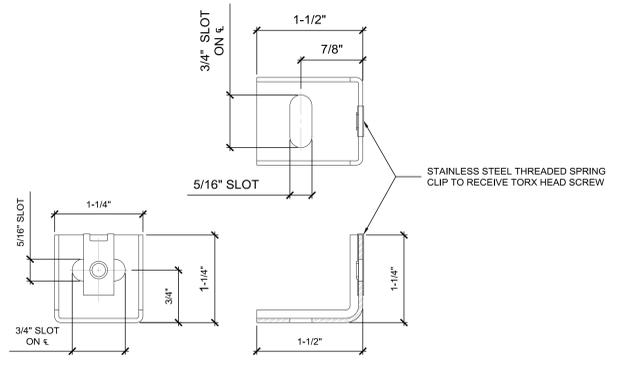

**D9** S.S. CLIP ANGLE ASSEMBLY  
1" = 1"

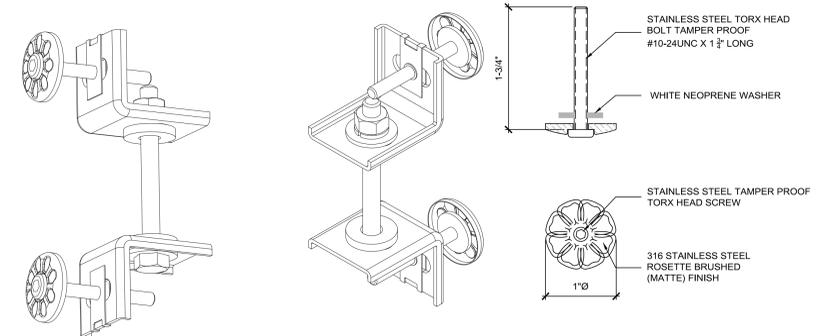

**F9** S.S. CLIP ASSEMBLY ISO & ROSETTE  
1" = 1"

CD1 - REDESIGN	1/22/2021
Revisions:	Date:

**CONSULTANT**

**wood.**  
Environment & Infrastructure Solutions, Inc.  
1075 BIG SHANTY ROAD, NW, SUITE 100  
KENNESAW, GEORGIA 30144 (770) 421-3400  
mrwmla.com 505 268 2266

**ARCHITECT/ENGINEER OF RECORD**

**MRWM**  
LANDSCAPE ARCHITECTS

**VCI** Project Management  
Construction Management  
Engineering  
18300 East 71st Ave., Denver, CO, 80249  
504.684.4408; Sean Fitzpatrick

**STAMP**

SEAN FITZPATRICK  
7/22/22

**National Cemetery Administration Design and Construction Service**

**VA** U.S. Department of Veterans Affairs

Drawing Title  
**COLUMBARIUM DETAILS 1**

Approved: Project Director  
Steve Davis  
Department of Veterans Affairs, NCA  
Phone: 202.632.4833  
Email: steve.davis@va.gov

Phase  
**BID DOCUMENTS**

N/A

Project Title  
**NATIONAL CEMETERY DEVELOPMENT CEDAR CITY RURAL INITIATIVE**

Location  
Cedar City, UT

Issue Date  
7/22/2022

Checked

Drawn

**BID DOCUMENT SUBMITTAL**

Project Number  
942CM3001




Building Number  
N/A

Drawing Number  
A-504

Sheet 39 of 61





LEGEND AND SYMBOLS	
	7" X 3/4" STAINLESS 304 STEEL ANCHOR BOLT
	CONCRETE
	CMU

- KEYED NOTES**
1. PRECAST CONCRETE NICHE UNIT.
  2. STONE STAINLESS 304 STEEL VENEER ANCHOR
  3. RECESSED STAINLESS 304 STEEL WELD PLATE AT CENTER OR END OF BACK TO BACK PRECAST UNIT. SEE B2/A-505
  4. 7/8" STAINLESS 304 STEEL ANCHOR BOLT MARBLE NICHE COVER (TYPICAL), SUPPLIED BY THE VA AND INSTALLED BY CONTRACTOR. SEE F1/A-504.
  5. NICHE STAINLESS 304 STEEL FRONT FASTENER ANGLES (TYPICAL) SEE A-504.
  6. STONE VENEER
  7. CMU WALL. SEE STRUCTURAL DRAWINGS
  8. STAINLESS 304 STEEL WELD PLATE, SEE DETAIL B2/A-505.

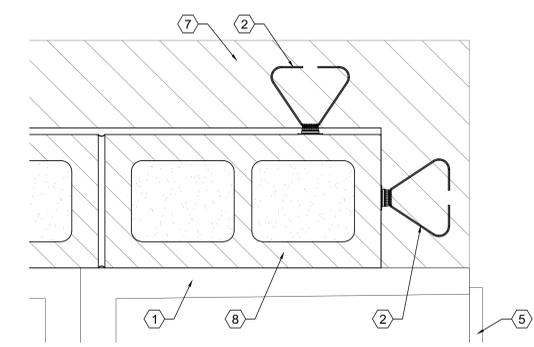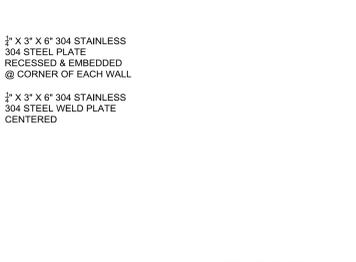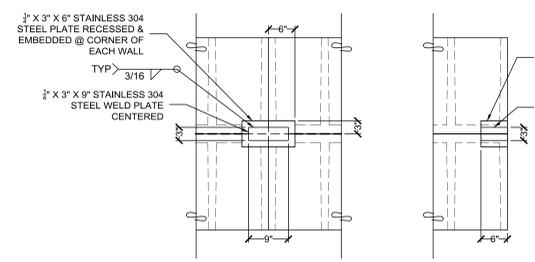


**B2** TYP. WELD PLATE DETAILS  
3/4" = 1'-0"


**B4** VENEER TO CONC WALL CONNECTION  
3" = 1'-0"

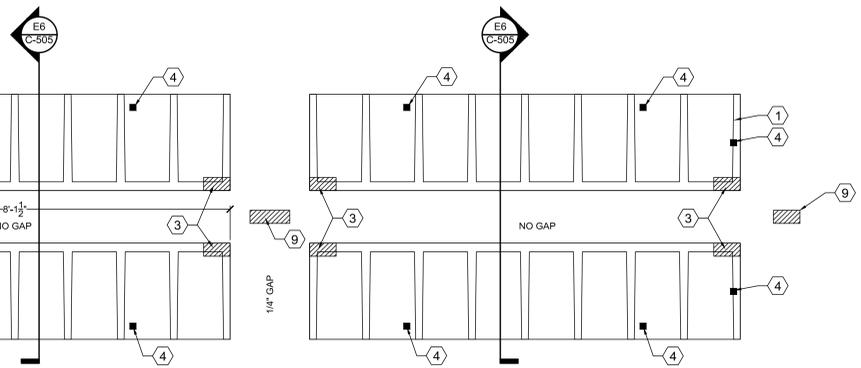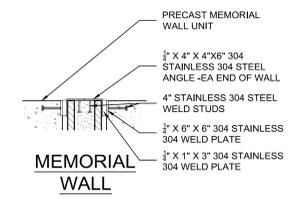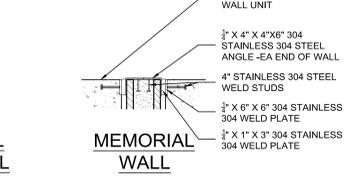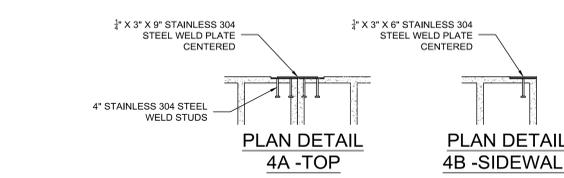

**D3** PLAN VIEW  
3/4" = 1'-0"

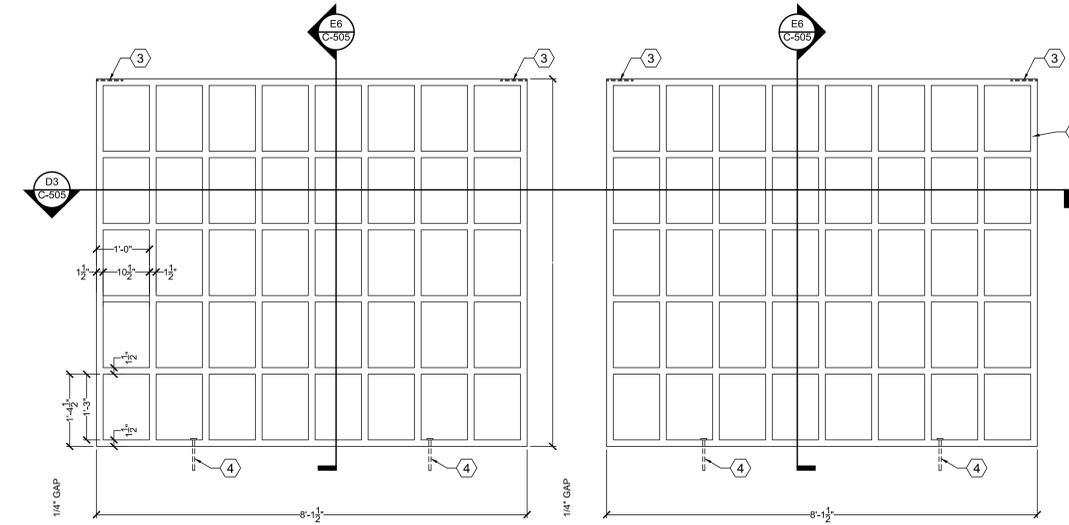

**E3** TYPICAL REINFORCEMENT DOUBLE SIDED COLUMBARIUM NICHE WALLS  
3/4" = 1'-0"

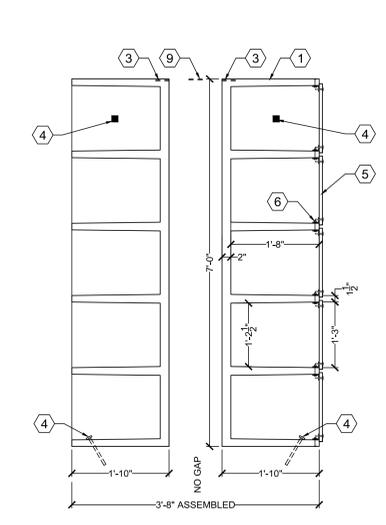

**E6** SIDE ELEVATION VIEW  
3/4" = 1'-0"

CD1 - REDESIGN	1/22/2021
Revisions:	Date:

**CONSULTANT**

**wood.**  
Environment & Infrastructure Solutions, Inc.  
1075 BIG SHANTY ROAD, NW, SUITE 100  
KENNESAW, GEORGIA 30144 (770) 421-3400  
mwmla.com 505 268 2266

**ARCHITECT/ENGINEER OF RECORD**

**MRWM**  
LANDSCAPE ARCHITECTS  
18300 East 71st Ave., Denver, CO, 80249  
504.684.4408; Sean Fitzpatrick

**STAMP**

Professional Engineer Seal for Sean Fitzpatrick, State of Colorado, License No. 1901040436652, dated 7/22/22.

**National Cemetery Administration Design and Construction Service**

VA U.S. Department of Veterans Affairs

Drawing Title  
**COLUMBARIUM DETAILS 2**

Approved: Project Director  
Steve Davis  
Department of Veterans Affairs, NCA  
Phone: 202.632.4833  
Email: steve.davis@va.gov

Phase  
**BID DOCUMENTS**

N/A

Project Title  
**NATIONAL CEMETERY DEVELOPMENT CEDAR CITY RURAL INITIATIVE**

Location  
Cedar City, UT

Issue Date  
7/22/2022

Checked  
Drawn





**BID DOCUMENT SUBMITTAL**

Project Number  
942CM3001

Building Number  
N/A

Drawing Number  
A-505

Sheet 40 of 61

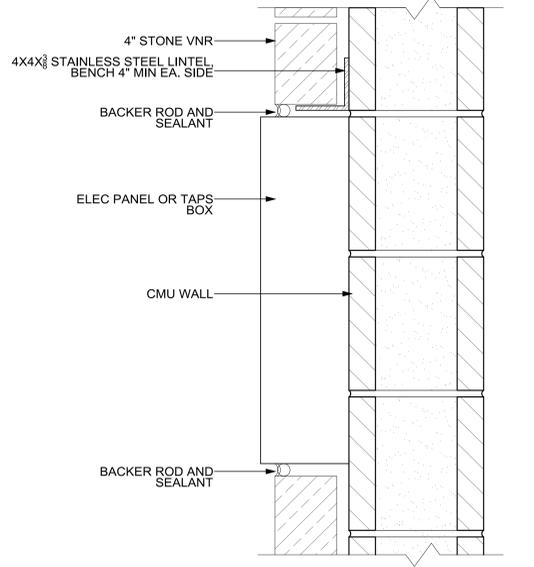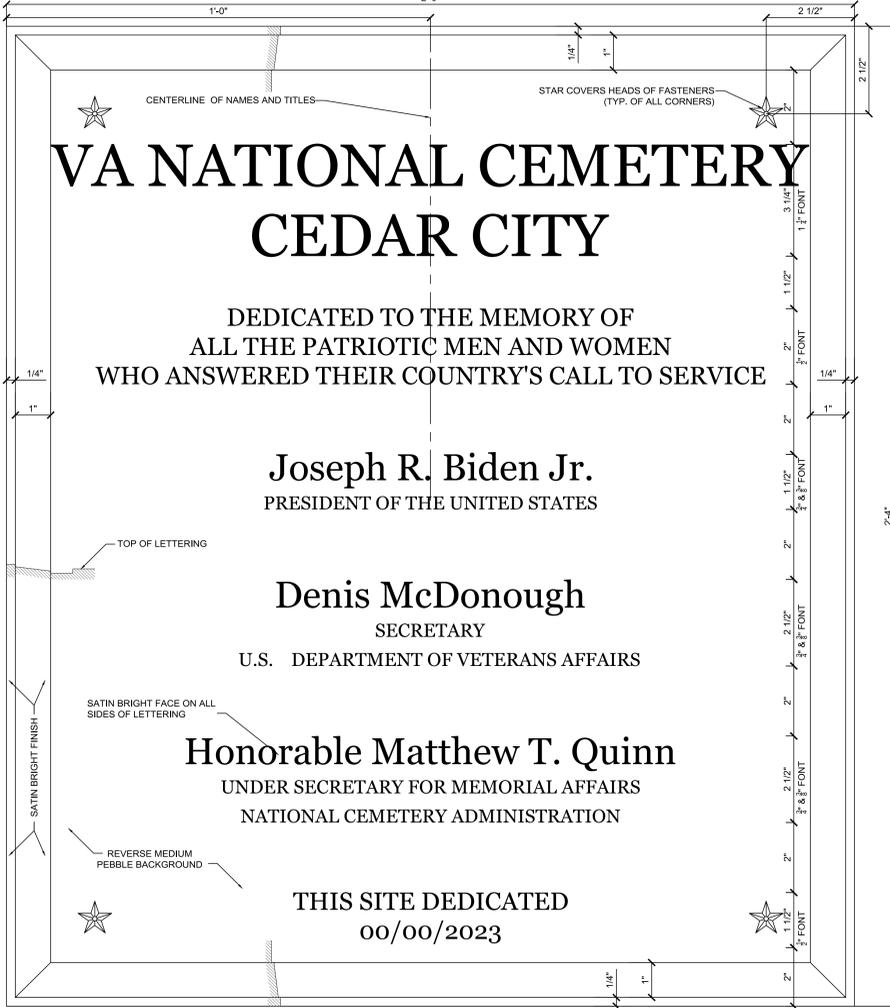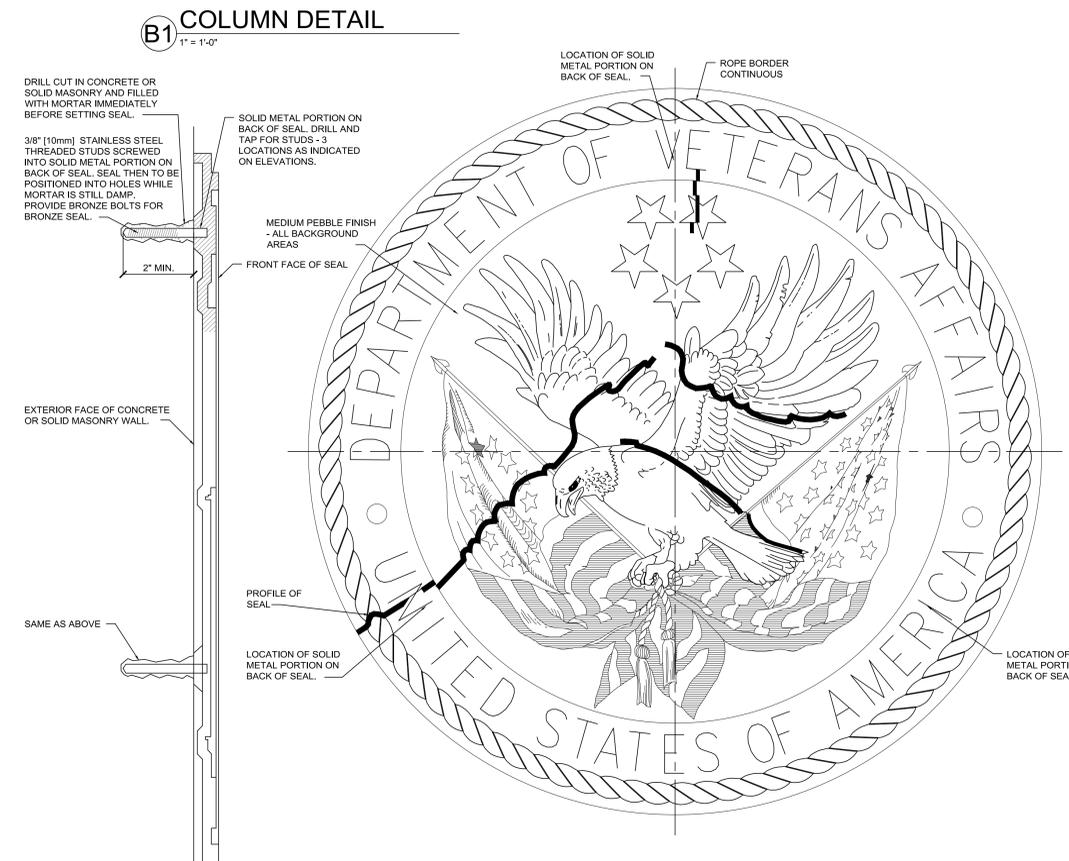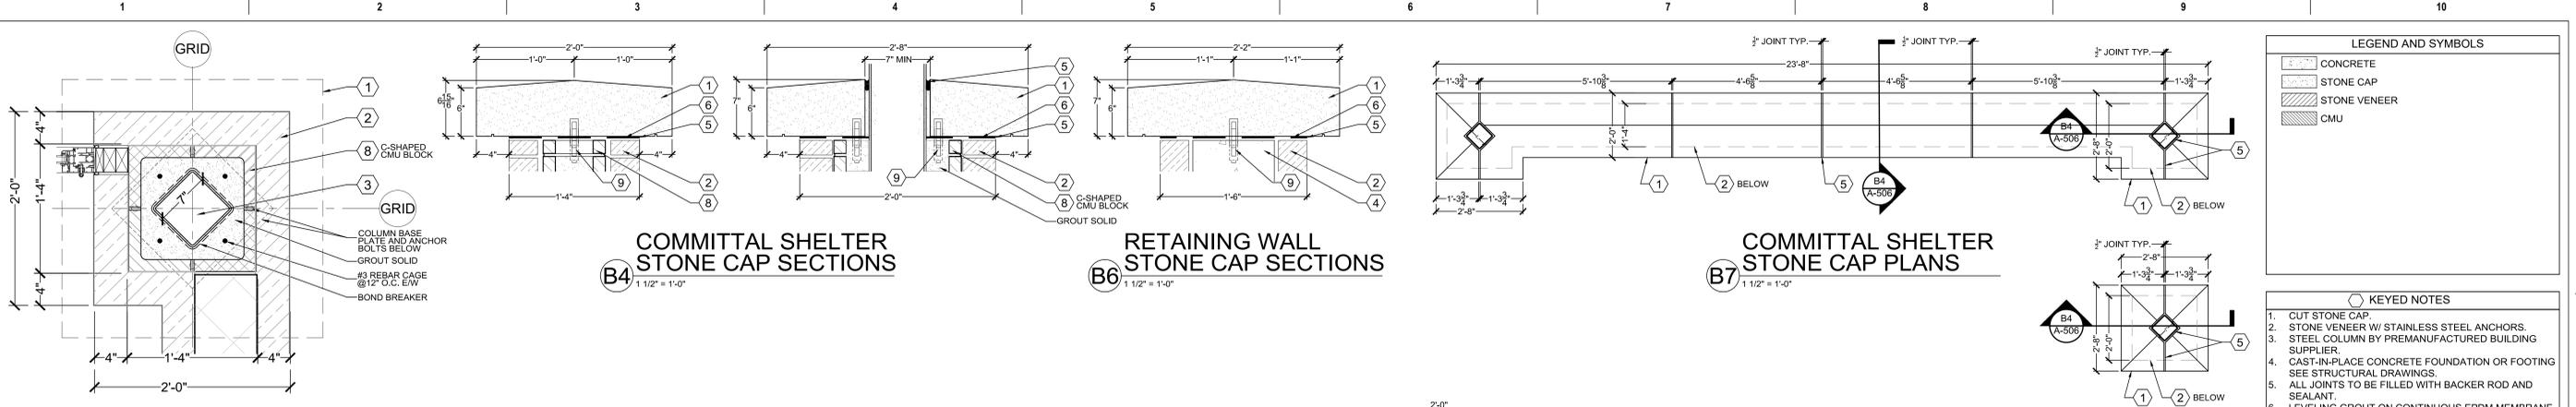

- REQUIRED SEALS:**
- VA SEAL - 48" DIA.
  - ARMY - 18" DIA.
  - NAVY - 18" DIA.
  - MARINES - 18" DIA.
  - AIR FORCE - 18" DIA.
  - COAST GUARD - 18" DIA.
  - SPACE FORCE - 18" DIA.
- VA SEAL NOTES:**
- MATERIAL: BRONZE; FEDERAL SPECIFICATION QQ-C-535B, COMPOSITION 2.
  - WORKMANSHIP: CASTINGS SHALL BE OF UNIFORM QUALITY AND CONDITION, FREE FROM INJURIOUS BLOWHOLES AND POROSITY, CRACKS AND OTHER DEFECTS AND NOT WARPED OR DISTORTED, WELL FINISHED, FREE FROM BURRS, SHARP EDGES, SCRATCHES AND DEFECTS THAT MAY AFFECT APPEARANCE OR SERVICEABILITY. CASTINGS SHALL NOT BE REPAIRED, PLUGGED, WELDED, OR BURNED.
  - FINISH: FINISH TO BE DETAILED, HAND CHASED FOR TRUE ALIGNMENT, FILED, BELT POLISHED SIDES GROUND SMOOTH, RAISED SURFACES AND BORDERS, SUCH AS ALL RAISED PORTIONS OF SEAL, EAGLE, SHIELD, LETTERING, ROPE BORDER ETC., TO BE POLISHED AND BUFFED TO A BRIGHT SATIN FINISH. BACKGROUND TEXTURES TO BE REVERSE MEDIUM PEBBLE BACKGROUND, FINE PEBBLE BACKGROUND, MOSS AS CAST, AS INDICATED.
  - COATING: BRONZE; CHEMICALLY OXIDIZE TO A STATUARY MEDIUM COLOR AND FINISH WITH ONE COAT OF CLEAR PROTECTIVE EXTERIOR METAL LACQUER.
  - FASTENERS: CORROSION RESISTING METAL COMPATIBLE WITH MATERIAL OF CASTING.
  - SEALS ARE TO BE SUPPLIED AND INSTALLED BY CONTRACTOR

- DEDICATION PLAQUE NOTES:**
- PLAQUE WILL BE FURNISHED AND INSTALLED BY THE GENERAL CONTRACTOR.
  - MATERIAL: THE PLAQUE SHALL BE CAST OF A LEAD FREE TIN BRONZE, SUCH AS C90300 (NAVY "G" BRONZE) OR SIMILAR ALLOY APPROVED BY V.A.
  - WORKMANSHIP: CASTINGS SHALL BE OF UNIFORM QUALITY AND CONDITION, FREE FROM INJURIOUS BLOW HOLES AND POROSITY, CRACKS, AND OTHER DEFECTS AND NOT WARPED OR DISTORTED, WELL FINISHED, FREE FROM BURRS, SHARP EDGES, SCRATCHES, AND DEFECTS THAT MAY AFFECT APPEARANCE OR SERVICE-ABILITY. CASTINGS SHALL NOT BE REPAIRED, PLUGGED, WELDED, OR BURNED.
  - FINISH: FINISH TO BE DETAILED, HAND CHASED FOR TRUE ALIGNMENT FILED, BELT POLISHED SIDES GROUND SMOOTH, RAISED SURFACES AND BORDERS TO BE POLISHED AND BUFFED TO A BRIGHT SATIN FINISH. BACKGROUND TEXTURES TO BE REVERSE MEDIUM PEBBLE BACKGROUND, FINE PEBBLE BACKGROUND, MOSS AS CAST, AS INDICATED.
  - COATING: BRONZE TO BE CHEMICALLY OXIDIZED TO A STATUARY MEDIUM COLOR AND FINISH WITH ONE COAT OF CLEAR PROTECTIVE EXTERIOR METAL LACQUER.
  - FASTENERS: CORROSION RESISTANT METAL COMPATIBLE WITH MATERIAL OR CASTING.
  - TEXT: INFORMATION FOR FILLING OUT PLAQUE WILL BE PROVIDED BY THE DEPARTMENT OF VETERANS AFFAIRS AT TIME OF ORDER FOR INDIVIDUAL PLAQUE. PRIOR TO CASTING, RUBBINGS WILL BE PROVIDED TO VA FOR REVIEW.
  - PLAQUE IS TO BE CONTRACTOR ORDERED FROM [HTTP://WWW.MATHEVSRONZE.COM/](http://www.mathevsbronze.com/). PLAQUE IS TO BE CONTRACTOR INSTALLED.

**F3 TYPICAL SEAL DETAIL**

CD1 - REDESIGN	1/22/2021
Revisions:	Date:

**CONSULTANT**

**wood.**  
Environment & Infrastructure Solutions, Inc.  
1075 BIG SHANTY ROAD, NW, SUITE 100  
KENNESAW, GEORGIA 30144 (770) 421-3400  
[mrwmla.com](http://mrwmla.com) 505 268 2266

**MRWM**  
LANDSCAPE ARCHITECTS

**ARCHITECT/ENGINEER OF RECORD**

**VCI** Project Management  
Construction Management  
Engineering  
18300 East 71st Ave., Denver, CO, 80249  
504.684.4408; Sean Fitzpatrick

**STAMP**

Professional Engineer  
Colorado License  
No. 04043682  
7/22/22

**National Cemetery Administration Design and Construction Service**

**VA** U.S. Department of Veterans Affairs

Drawing Title: **DETAILS**

Approved: Project Director  
Steve Davis  
Department of Veterans Affairs, NCA  
Phone: 202.632.4833  
Email: [steve.davis@va.gov](mailto:steve.davis@va.gov)

Phase: **BID DOCUMENTS**

Project Title: **NATIONAL CEMETERY DEVELOPMENT CEDAR CITY RURAL INITIATIVE**

Location: **Cedar City, UT**

Issue Date: **7/22/2022**

Checked:  Drawn:

**BID DOCUMENT SUBMITTAL**

Project Number: **942CM3001**


Building Number: **N/A**

Drawing Number: **A-506**


Sheet **41** of **61**

A  
B  
C  
D  
E  
F


A  
B  
C  
D  
E  
F

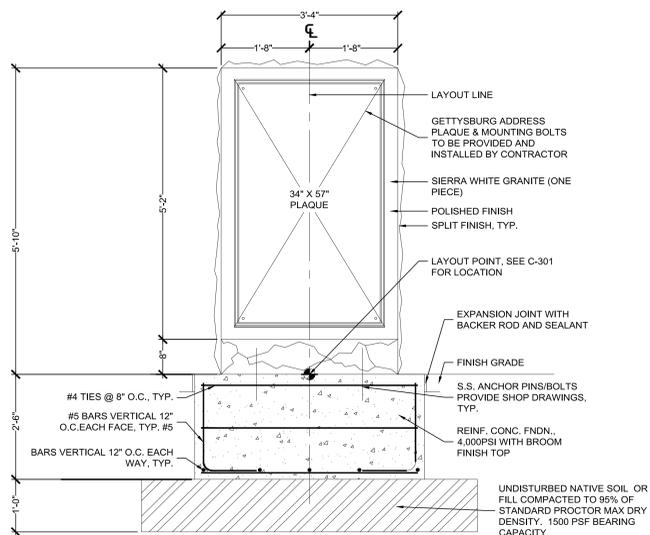


**FRONT PROFILE**

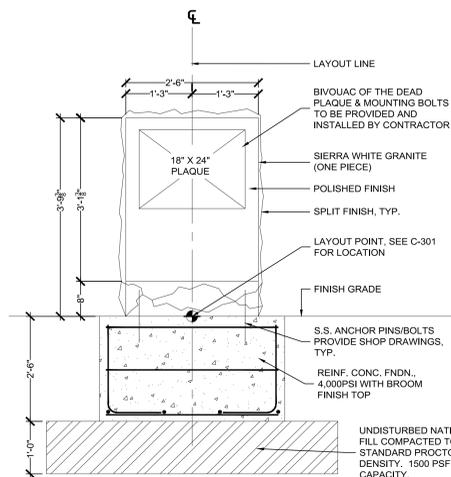


**BIVOUAC OF THE DEAD MONUMENT**

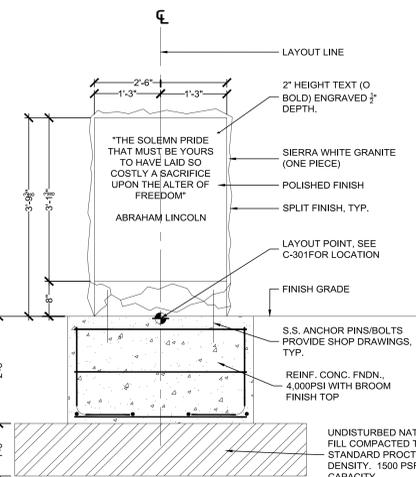


**PATRIOTIC SLOGAN MONUMENT**

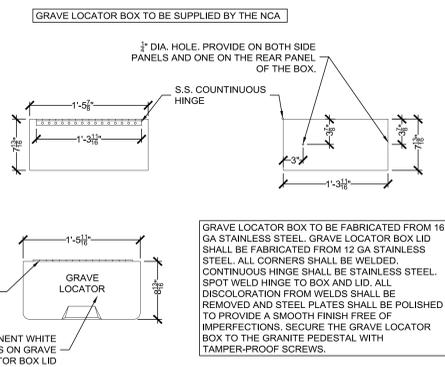


**C8 KIOSK (GRAVESITE LOCATOR) BOX**  
N.T.S.

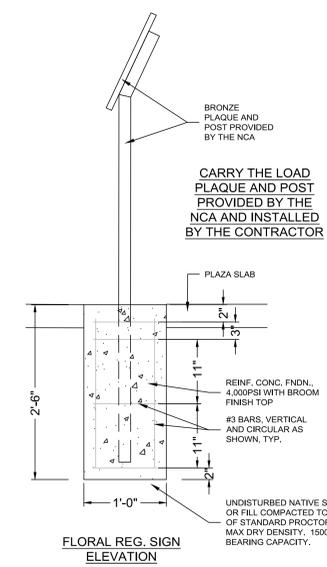


**C9 CARRY THE LOAD PLAQUE**  
N.T.S.

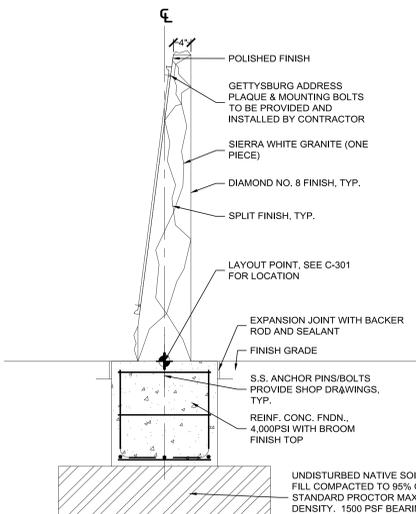



**SIDE PROFILE**

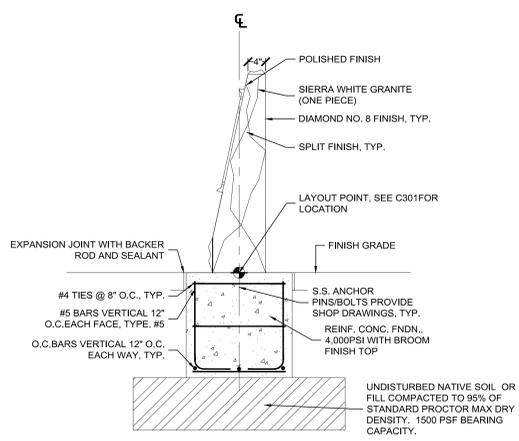


**TYPICAL MONUMENT SIDE PROFILE**

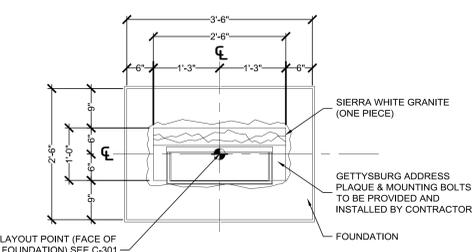

**TYPICAL MONUMENT PLAN VIEW**

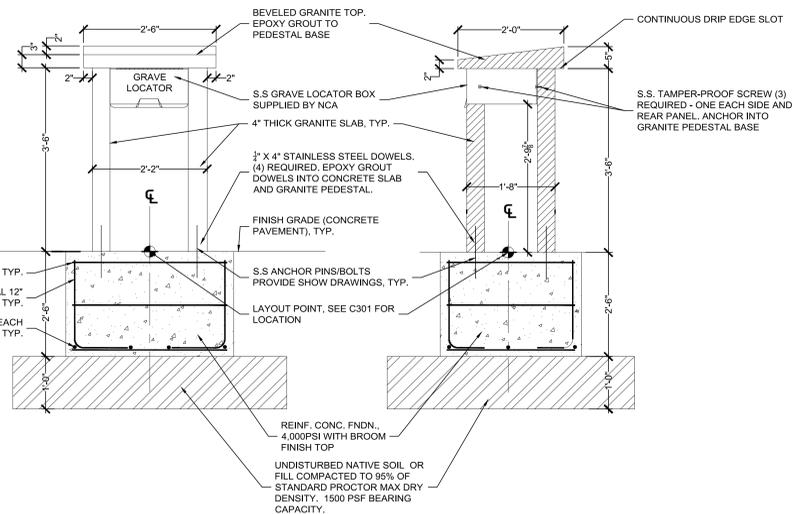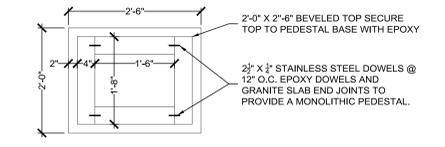

**F8 KIOSK MONUMENT**  
N.T.S.

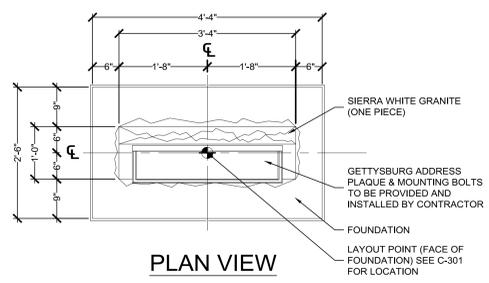

**PLAN VIEW**

**E4 BIVOUAC OF THE DEAD AND PATRIOTIC SLOGAN MONUMENTS**  
N.T.S.

**F1 GETTYSBURG ADDRESS MONUMENT**  
N.T.S.

CD1 - REDESIGN	1/22/2021
Revisions:	Date:

**CONSULTANT**

**wood.**  
Environment & Infrastructure Solutions, Inc.  
1075 BIG SHANTY ROAD, NW, SUITE 100  
KENNESAW, GEORGIA 30144 (770) 421-3400  
mwmla.com 505 268 2266

**ARCHITECT/ENGINEER OF RECORD**

**MRWM**  
LANDSCAPE ARCHITECTS  
18300 East 71st Ave., Denver, CO, 80249  
504.684.4408; Sean Fitzpatrick

**STAMP**

Professional Engineer Seal for Colorado, License No. 1901040436851, dated 7/22/22.

**National Cemetery Administration Design and Construction Service**

**VA** U.S. Department of Veterans Affairs

Drawing Title: **SITE AMENITY DETAILS**

Phase: **BID DOCUMENTS**

Approved: Project Director Steve Davis, Department of Veterans Affairs, NCA  
Phone: 202.632.4833  
Email: steve.davis@va.gov


Project Title: **NATIONAL CEMETERY DEVELOPMENT CEDAR CITY RURAL INITIATIVE**

Location: **Cedar City, UT**

Issue Date: 7/22/2022

**BID DOCUMENT SUBMITTAL**

Project Number: 942CM3001  
Building Number: N/A  
Drawing Number: A-507  
Checked: [ ] Drawn: [ ]  
Sheet 42 of 61

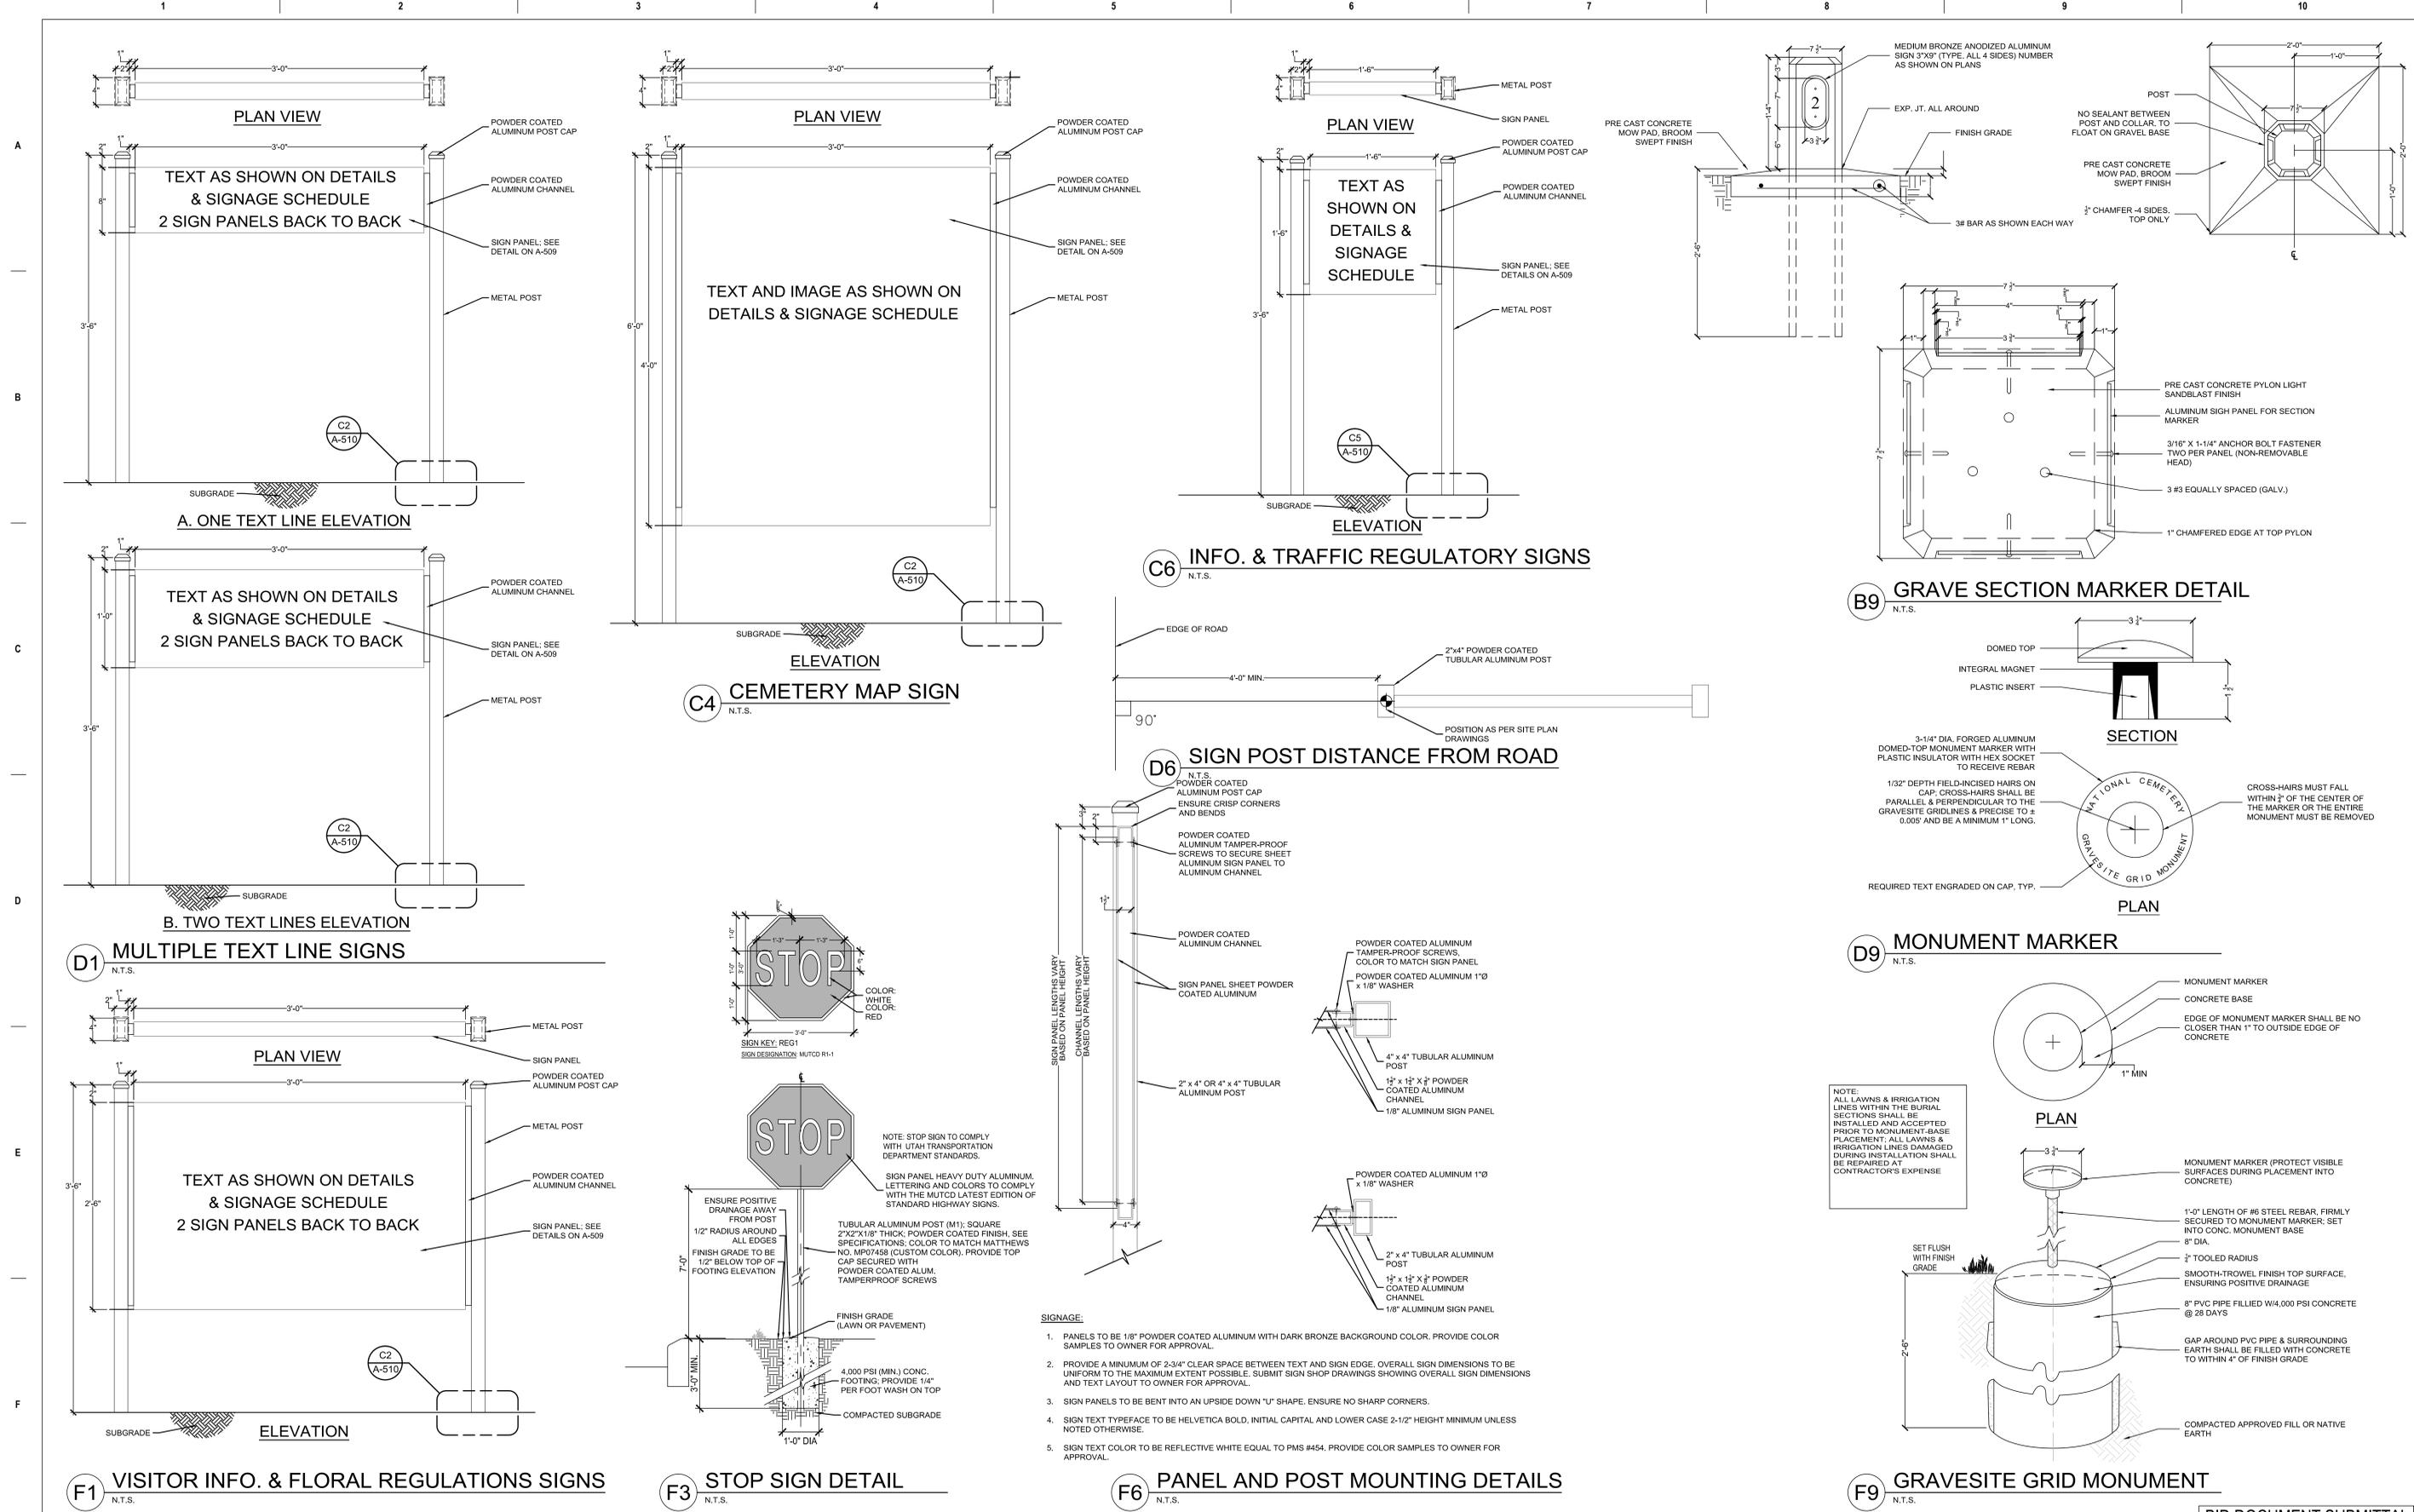

CD1 - REDESIGN	1/22/2021
Revisions:	Date:

**CONSULTANT**

**wood.**

Environment & Infrastructure Solutions, Inc.  
1075 BIG SHANTY ROAD, NW, SUITE 100  
KENNESAW, GEORGIA 30144 (770) 421-3400

**MRWM**

LANDSCAPE ARCHITECTS

mrwmla.com 505 268 2266

**ARCHITECT/ENGINEER OF RECORD**

**VCI** Project Management  
Construction Management  
Engineering

18300 East 71st Ave., Denver, CO, 80249  
504.684.4408; Sean Fitzpatrick



**National Cemetery Administration Design and Construction Service**

VA U.S. Department of Veterans Affairs

Drawing Title  
**SIGNAGE ELEVATION DETAILS**

Approved: Project Director  
Steve Davis  
Department of Veterans Affairs, NCA

Phone: 202.632.4833  
Email: steve.davis@va.gov

Phase  
**BID DOCUMENTS**

N/A

<b>BID DOCUMENT SUBMITTAL</b>	
Project Title <b>NATIONAL CEMETERY DEVELOPMENT CEDAR CITY RURAL INITIATIVE</b>	Project Number <b>942CM3001</b>
Location <b>Cedar City, UT</b>	Building Number <b>N/A</b>
Issue Date <b>7/22/2022</b>	Checked <b>SF</b>
	Drawn <b>CK</b>
Drawing Number <b>A-508</b>	
Sheet <b>43</b> of <b>61</b>	



SOUTH ELEVATION

NOTE:  
1. SIGN TYPE: NC-04.01B-M2  
2. SEE NATIONAL CEMETERY SIGN MANUAL, PAGE 12-2-4, FOR NCA SPECIFIED PANEL COLORS.  
3. PROVIDE 2 SIGN PANELS BACK TO BACK

B1 COMMITTAL SHELTER PANEL

N.T.S.




SOUTH ELEVATION

NOTE:  
1. SIGN TYPE: NC-04.02B-M2  
2. SEE NATIONAL CEMETERY SIGN MANUAL, PAGE 12-2-4, FOR NCA SPECIFIED PANEL COLORS.  
3. PROVIDE 2 SIGN PANELS BACK TO BACK


C1 MAP / LOCATOR PANEL

N.T.S.

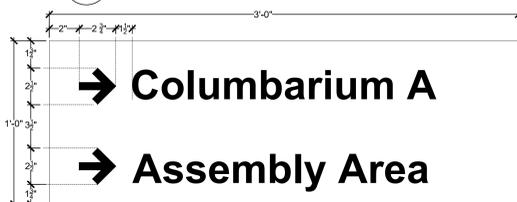

D1 COLUMBARIA / ASSEMBLY PANEL


N.T.S.

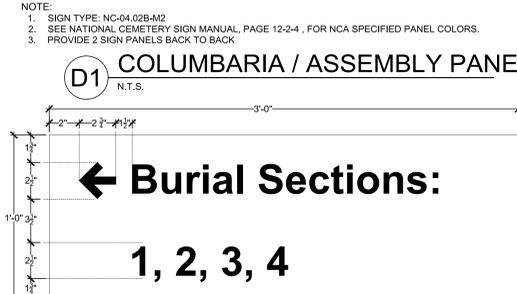

NOTE:  
1. SIGN TYPE: NC-04.02B-M2  
2. SEE NATIONAL CEMETERY SIGN MANUAL, PAGE 12-2-4, FOR NCA SPECIFIED PANEL COLORS.  
3. PROVIDE 2 SIGN PANELS BACK TO BACK

E1 BURIAL SECTION PANEL


N.T.S.

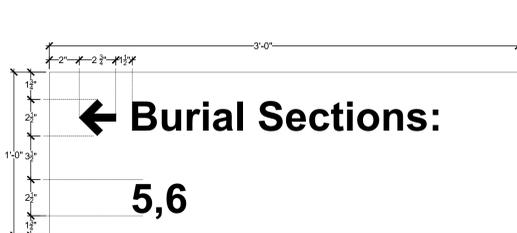

NOTE:  
1. SIGN TYPE: NC-04.02B-M2  
2. SEE NATIONAL CEMETERY SIGN MANUAL, PAGE 12-2-4, FOR NCA SPECIFIED PANEL COLORS.  
3. PROVIDE 2 SIGN PANELS BACK TO BACK


F1 BURIAL SECTION PANEL

N.T.S.

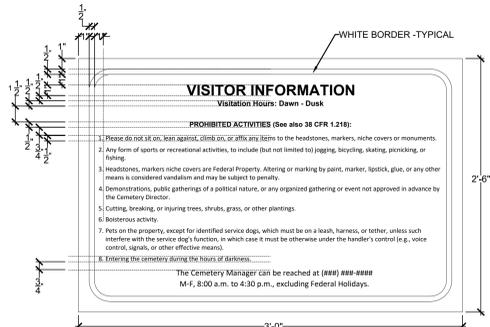


B3 VISITOR INFORMATION SIGN PANEL

N.T.S.

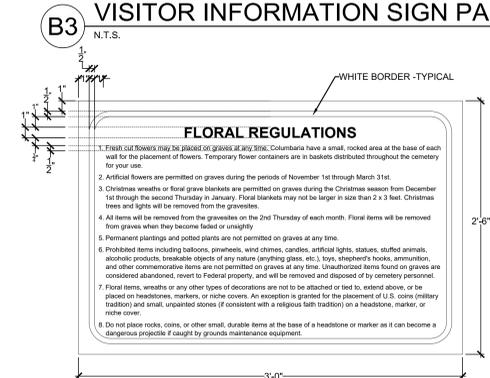

C3 FLORAL REGULATIONS SIGN PANEL

N.T.S.

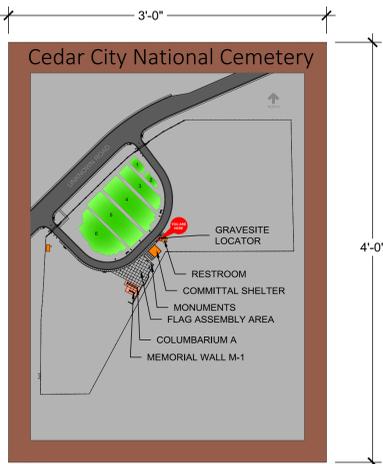

NOTE:  
1. SIGN TYPE: NC-02.02-M2  
2. FONT IS TO BE OPTIMA BOLD  
3. SEE NATIONAL CEMETERY SIGN MANUAL, PAGE 12-2-4, FOR NCA SPECIFIED PANEL COLORS.  
4. FINAL GRAPHICS ARE TO BE COORDINATED WITH THE VA DURING CONSTRUCTION AND GRAPHICS DESIGN.  
5. PROVIDE ONE SIGN PANEL AND ONE BLANK PANEL ON BACK SIDE.

MAP COLOR LEGEND	
FEATURE	RGB COLOR IDENTIFICATION
ROADS	R=91, G=91, B=91
WALKWAYS	R=173, G=173, B=173
IN GROUND CREMATIONS ZONES	R=0, G=153, B=0
ALL OTHER BURIAL TYPES ZONES	R=76, G=153, B=114
COLUMBARIUM PLAZA	R=255, B=159, G=127
FLAG ASSEMBLY AREA	R=214, G=214, B=214
COMMITTAL SHELTER	R=255, G=127, B=127
FENCE & COLUMBARIUM OUTLINES	R=255, G=0, B=0
ANNOTATIONS, TITLES, & TEXT	R=51, G=51, B=51


E3 SITE LOCATOR MAP

N.T.S.




B5 NO FIREARMS SIGN PANEL

N.T.S.

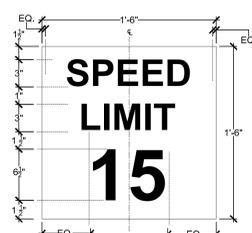

D5 SPEED LIMIT SIGN PANEL

N.T.S.

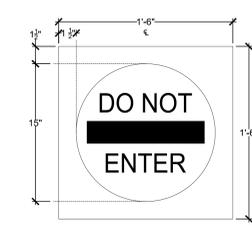


D6 DO NOT ENTER SIGN PANEL

N.T.S.

Sign #	Description	# Required	Panel Dimensions (ft.-in.)	Color(s)	Sign Height (ft.-in.)	# of Posts	Material	Dim.	Assembly	Panel	Notes
B1	Committal Shelter	2	8'H x 3'-0"W	Dark Brown Anodized (MP20190)	3'-6"	2	Metal	2"x4"	D1/A/C-508	B1/C-509	Graphics reversed on second panel
C1	Gravesite Locator Cemetery Map	1	1'-0"H x 3'-0"W	Dark Brown Anodized (MP20190)	3'-6"	2	Metal	2"x4"	D1/B/C-508	C1/C-509	Graphics reversed on second panel
D1	Columbaria A Assembly Area Restroom	2	1'-6"H x 3'-0"W	Dark Brown Anodized (MP20190)	3'-6"	2	Metal	2"x4"	D1/B/C-508	D1/C-509	Graphics reversed on second panel
E1 & F1	Burial Section Sign	1	1'-0"H x 3'-0"W	Dark Brown Anodized (MP20190)	3'-6"	2	Metal	2"x4"	D1/B/C-508	E1/C-509	Graphics reversed on second panel
B3	Visitor Information Sign	2 Signs 2 Blank Backs	2'-0"H x 3'-0"W	Dark Brown Anodized (MP20190)	3'-6"	2	Metal	2"x4"	F3/C-508	B3/C-509	2 Separate Signs Blank panel on back side
C3	Floral Regulations Sign	1 Sign Blank Back	2'-0"H x 3'-0"W	Dark Brown Anodized (MP20190)	3'-6"	2	Metal	2"x4"	F3/C-508	C3/C-509	Blank panel on back side
E3	Cemetery Map	1 Sign Blank Back	4'-0"H x 3'-0"W	Dark Brown Anodized (MP20190)	6'-0"	2	Metal	2"x4"	C4/C-508	E3/C-509	Blank panel on back side
B5	No Firearms Signs	4 2 Signs 2 Blank Backs	1'-6" x 1'-6"	Dark Brown Anodized (MP20190), VA Blue (MP09144), White (MP32071), & Red (OSHA) (MP55153)	3'-6"	2	Metal	2"x4"	C8/C-508	B5/C-509	2 Separate Signs Blank panel on back side
C5	Stop Signs	2	2 Signs	State of Utah Standard	7'-0"	1	Metal	F3/C-508	F3/C-508	2 Separate Signs	
D5	Speed Limits	2 Signs 2 Blank Backs	1'-6" x 1'-6"	Dark Brown Anodized (MP20190)	3'-6"	2	Metal	2"x4"	C8/C-508	D5/C-509	2 Separate Signs Blank panel on back side
D6	Do Not Enter	1 Sign Blank Back	1'-6" x 1'-6"	Dark Brown Anodized (MP20190)	3'-6"	2	Metal	2"x4"	C8/C-508	D6/C-509	Blank panel on back side


F5 SIGNAGE SCHEDULE

N.T.S.

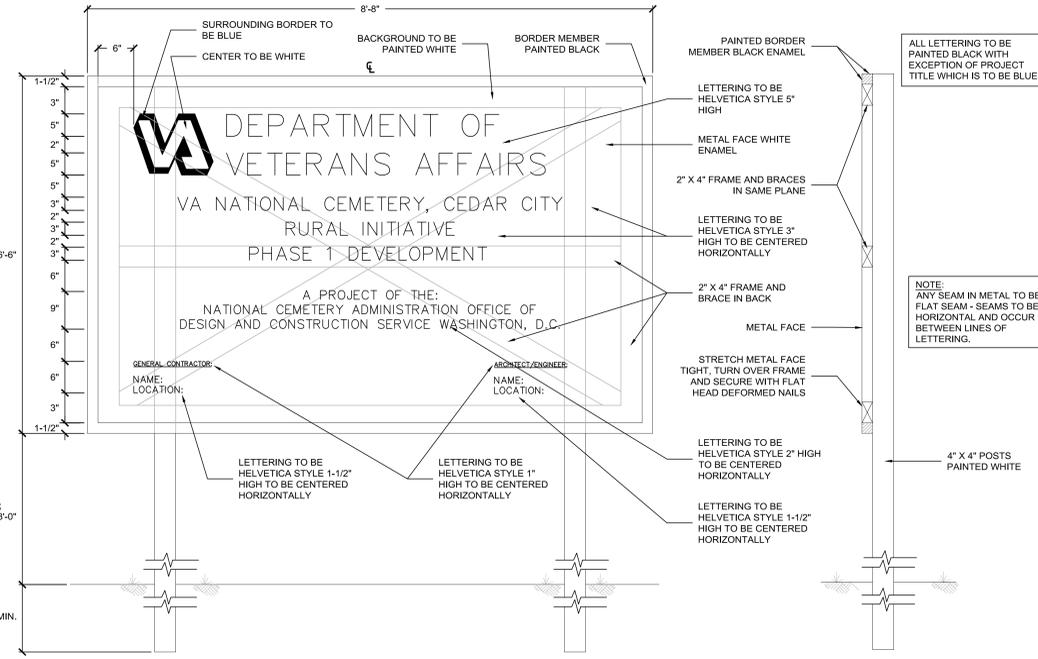

C7 PROJECT SIGN


N.T.S.

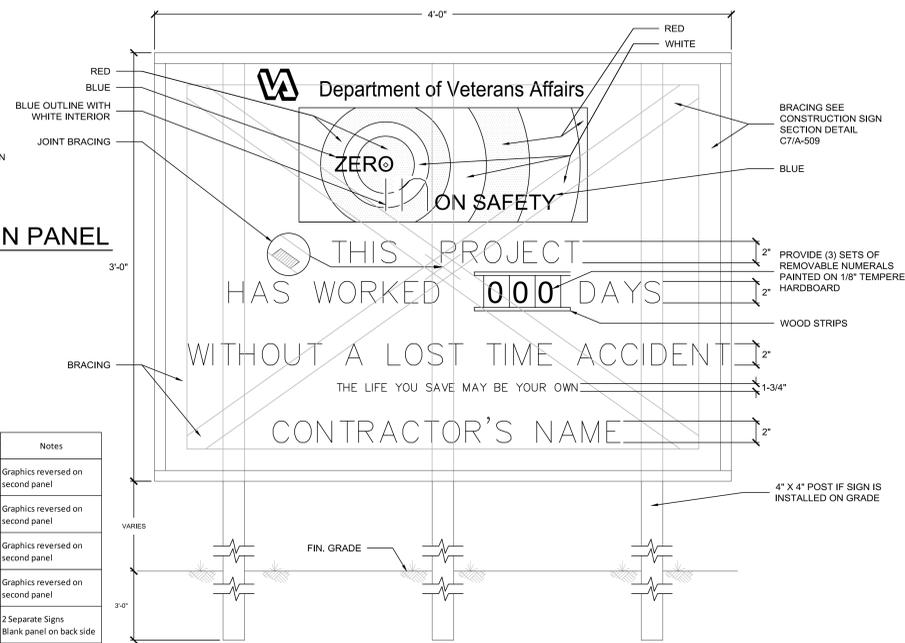

F7 SAFETY SIGN

N.T.S.

CD1 - REDESIGN Revisions:	1/22/2021	<b>wood.</b> Environment & Infrastructure Solutions, Inc. 1075 BIG SHANTY ROAD, NW, SUITE 100 KENNESAW, GEORGIA 30144 (770) 421-3400 mrwmla.com 505 268 2266	<b>MRWM</b> LANDSCAPE ARCHITECTS	<b>VCI</b> Project Management Construction Management Engineering 18300 East 71st Ave., Denver, CO, 80249 504.684.4408; Sean Fitzpatrick	National Cemetery Administration Design and Construction Service VA U.S. Department of Veterans Affairs	Drawing Title <b>SIGNAGE PANEL DETAILS &amp;          CONSTRUCTION SIGNAGE</b> Approved: Project Director Steve Davis Department of Veterans Affairs, NCA Phone: 202.632.4833 Email: steve.davis@va.gov	Phase <b>BID DOCUMENTS</b>	Project Title <b>NATIONAL CEMETERY DEVELOPMENT          CEDAR CITY RURAL INITIATIVE</b>	Project Number <b>942CM3001</b>	Building Number <b>N/A</b>	Drawing Number <b>A-509</b>
	Date:										


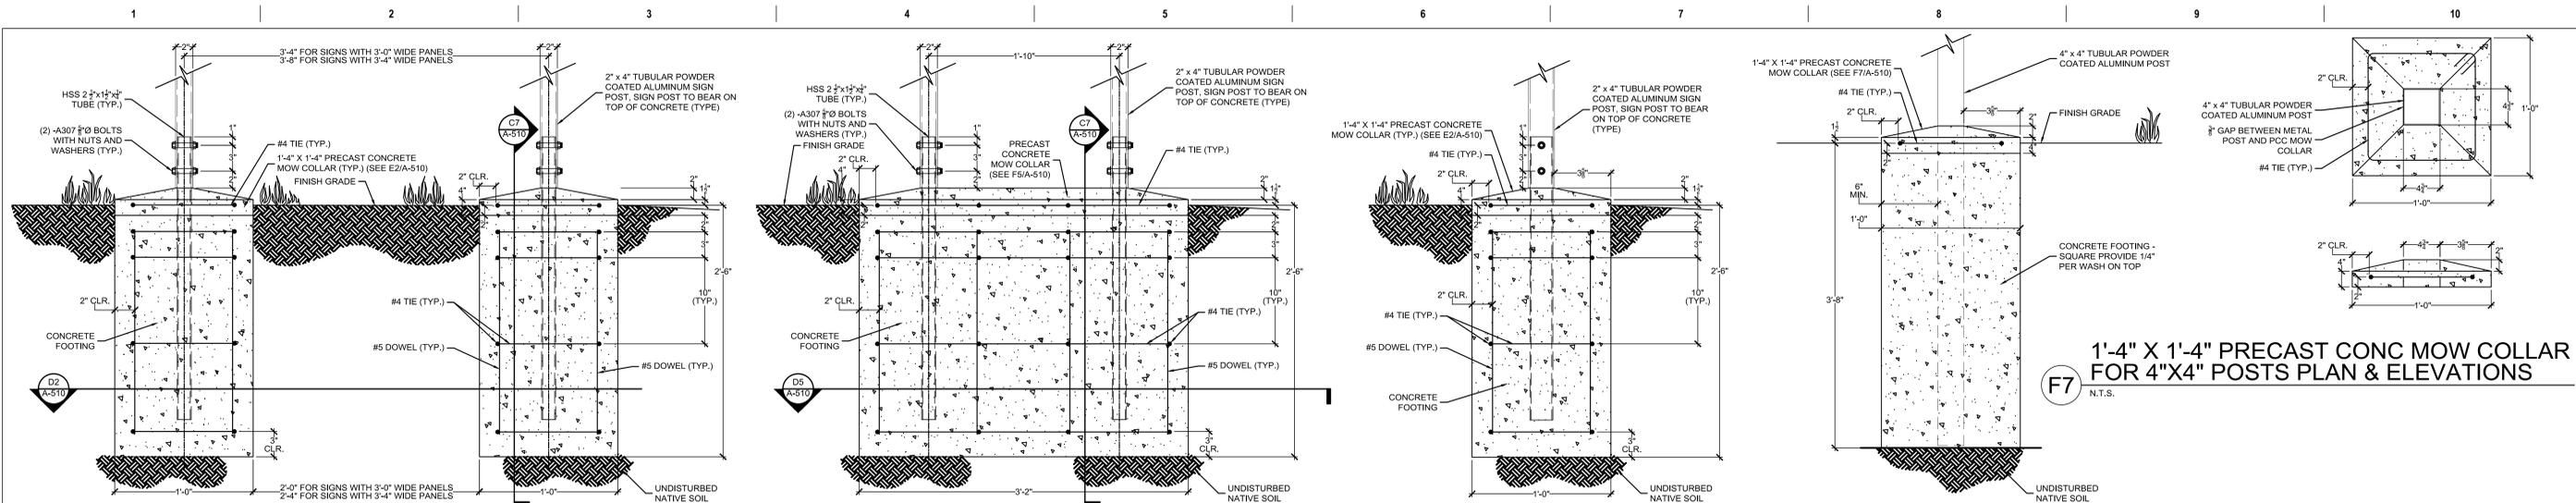


**C2** TWO POST FOUNDATION FOR 3'-0" & 3'-4" WIDE PANEL SIGNS  
N.T.S.

**C5** TWO POST FOUNDATION FOR 1'-6" WIDE PANEL SIGNS  
N.T.S.


**C7** TWO POST SIGN FOUNDATION SIDE SECTION  
N.T.S.

**E7** ONE POST SIGN FOUNDATION  
N.T.S.

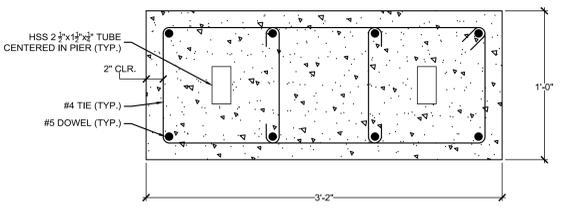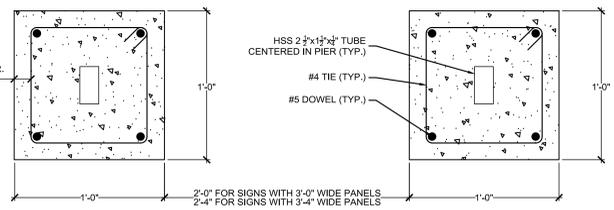


**D2** TWO POST FOUNDATION FOR 3'-0" & 3'-4" WIDE PANEL SIGNS PLAN VIEW  
N.T.S.

**D5** TWO POST FOUNDATION FOR 1'-6" WIDE PANEL SIGNS PLAN VIEW  
N.T.S.

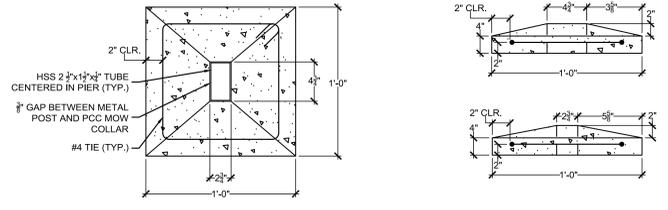


**E2** TYPICAL 1'-4" X 1'-4" PRECAST CONCRETE MOW COLLAR PLAN VIEW & ELEVATIONS  
N.T.S.

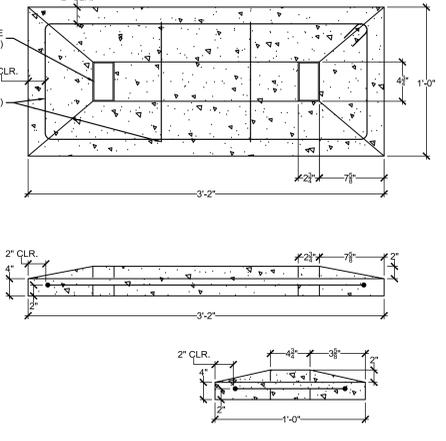

**F5** 3'-2" X 1'-4" MOW COLLAR FOR 1'-6" WIDE PANEL SIGNS PLAN VIEW & ELEVATIONS  
N.T.S.

- FOUNDATION CONSTRUCTION CONTRACTOR OPTION**
- IN LIEU OF THE SQUARE FOUNDATION DESIGN, THE CONTRACTOR MAY UTILIZE 14" DIA. SONOTUBE FOUNDATIONS.
  - THE DESIGNED REBAR SIZE AND QUANTITY REQUIREMENTS REMAIN UNCHANGED.
  - IF THE CONTRACTOR USES THIS OPTION, THEY WILL NEED TO SUBMIT REQUIRED REBAR SHOP DRAWINGS CHANGING THE SQUARE TIE DESIGN TO A ROUND TIE DESIGN.
  - ALL REBAR EDGE CLEARANCE DIMENSIONS REMAIN UNCHANGED.
  - THE SLOPE REQUIREMENTS ON THE TOP OF THE FOUNDATIONS REMAINS UNCHANGED.

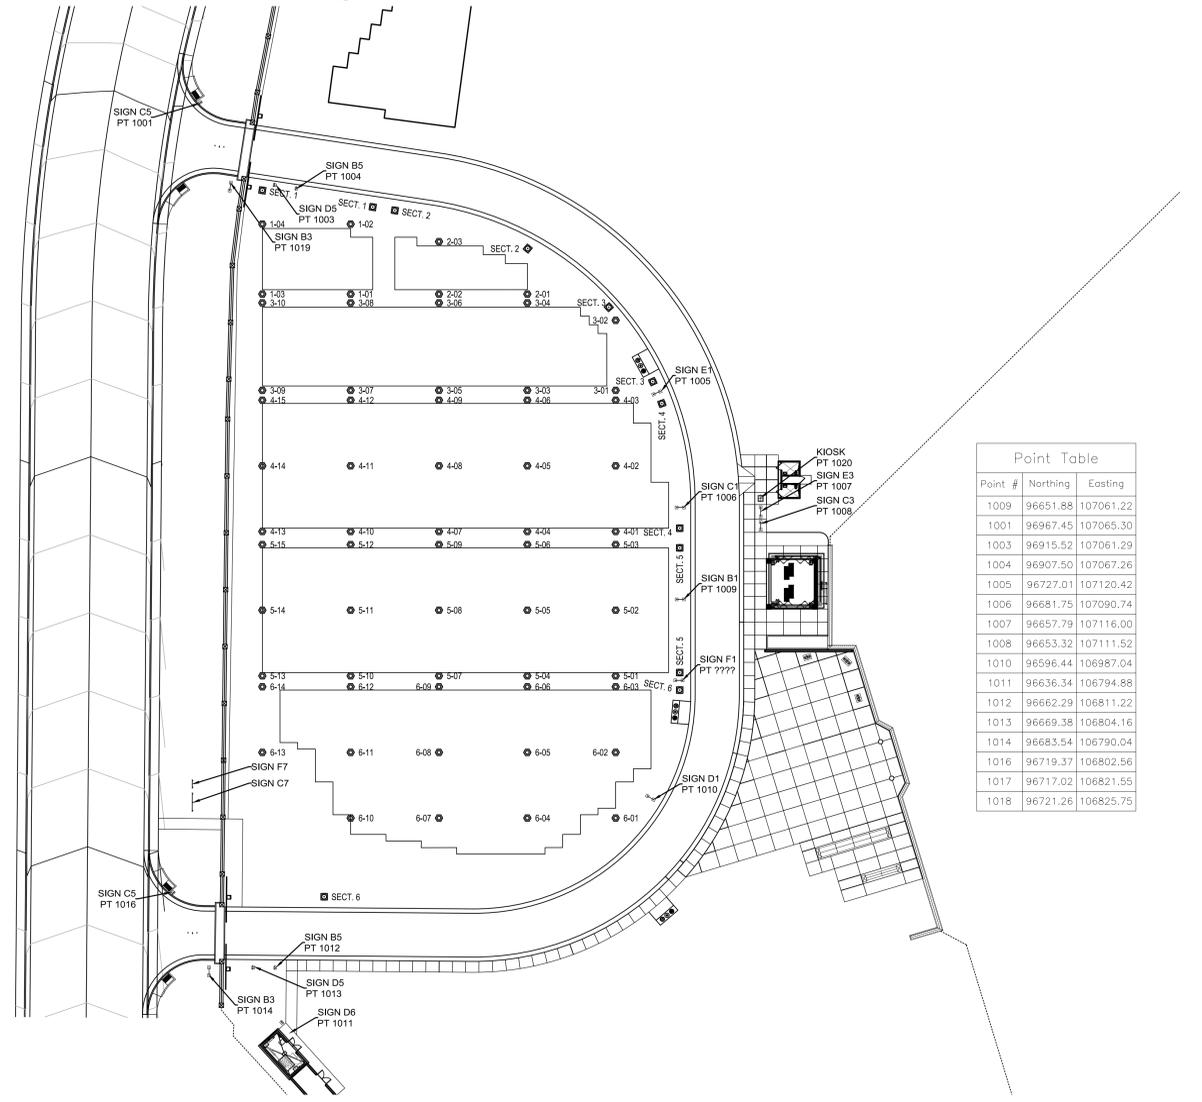

**F7** SIGNAGE PLAN  
N.T.S.

Point #	Northing	Eastng
1009	96651.88	107061.22
1001	96967.45	107065.30
1003	96915.52	107061.29
1004	96907.50	107067.26
1005	96727.01	107120.42
1006	96681.75	107090.74
1007	96657.79	107116.00
1008	96653.32	107111.52
1010	96596.44	106987.04
1011	96636.34	106794.88
1012	96662.29	106811.22
1013	96669.38	106804.16
1014	96683.54	106790.04
1016	96719.37	106802.56
1017	96717.02	106821.55
1018	96721.26	106825.75

CD1 - REDESIGN Revisions:	1/22/2021 Date:	<b>CONSULTANT</b>  Environment & Infrastructure Solutions, Inc. 1075 BIG SHANTY ROAD, NW, SUITE 100 KENNESAW, GEORGIA 30144 (770) 421-3400 mwmla.com 505 268 2266	<b>ARCHITECT/ENGINEER OF RECORD</b>  Project Management Construction Management Engineering 18300 East 71st Ave., Denver, CO, 80249 504.684.4408; Sean Fitzpatrick	STAMP 	<b>National Cemetery Administration Design and Construction Service</b> VA U.S. Department of Veterans Affairs Approved: Project Director Steve Davis Department of Veterans Affairs, NCA Phone: 202.632.4833 Email: steve.davis@va.gov	Drawing Title <b>SIGNAGE STRUCTURAL DETAILS</b> Phase <b>BID DOCUMENTS</b> N/A	Project Title <b>NATIONAL CEMETERY DEVELOPMENT CEDAR CITY RURAL INITIATIVE</b> Location <b>Cedar City, UT</b> Issue Date 7/22/2022	Project Number <b>942CM3001</b> Building Number <b>N/A</b> Drawing Number <b>A-510</b> Sheet 45 of 61
	Checked SF	Drawn CK	<b>BID DOCUMENT SUBMITTAL</b>					