



three inches = one foot
one and one half inches = one foot
one inch = one foot
three quarters inch = one foot
one half inch = one foot
one quarter inch = one foot
one eighth inch = one foot
one sixteenth inch = one foot

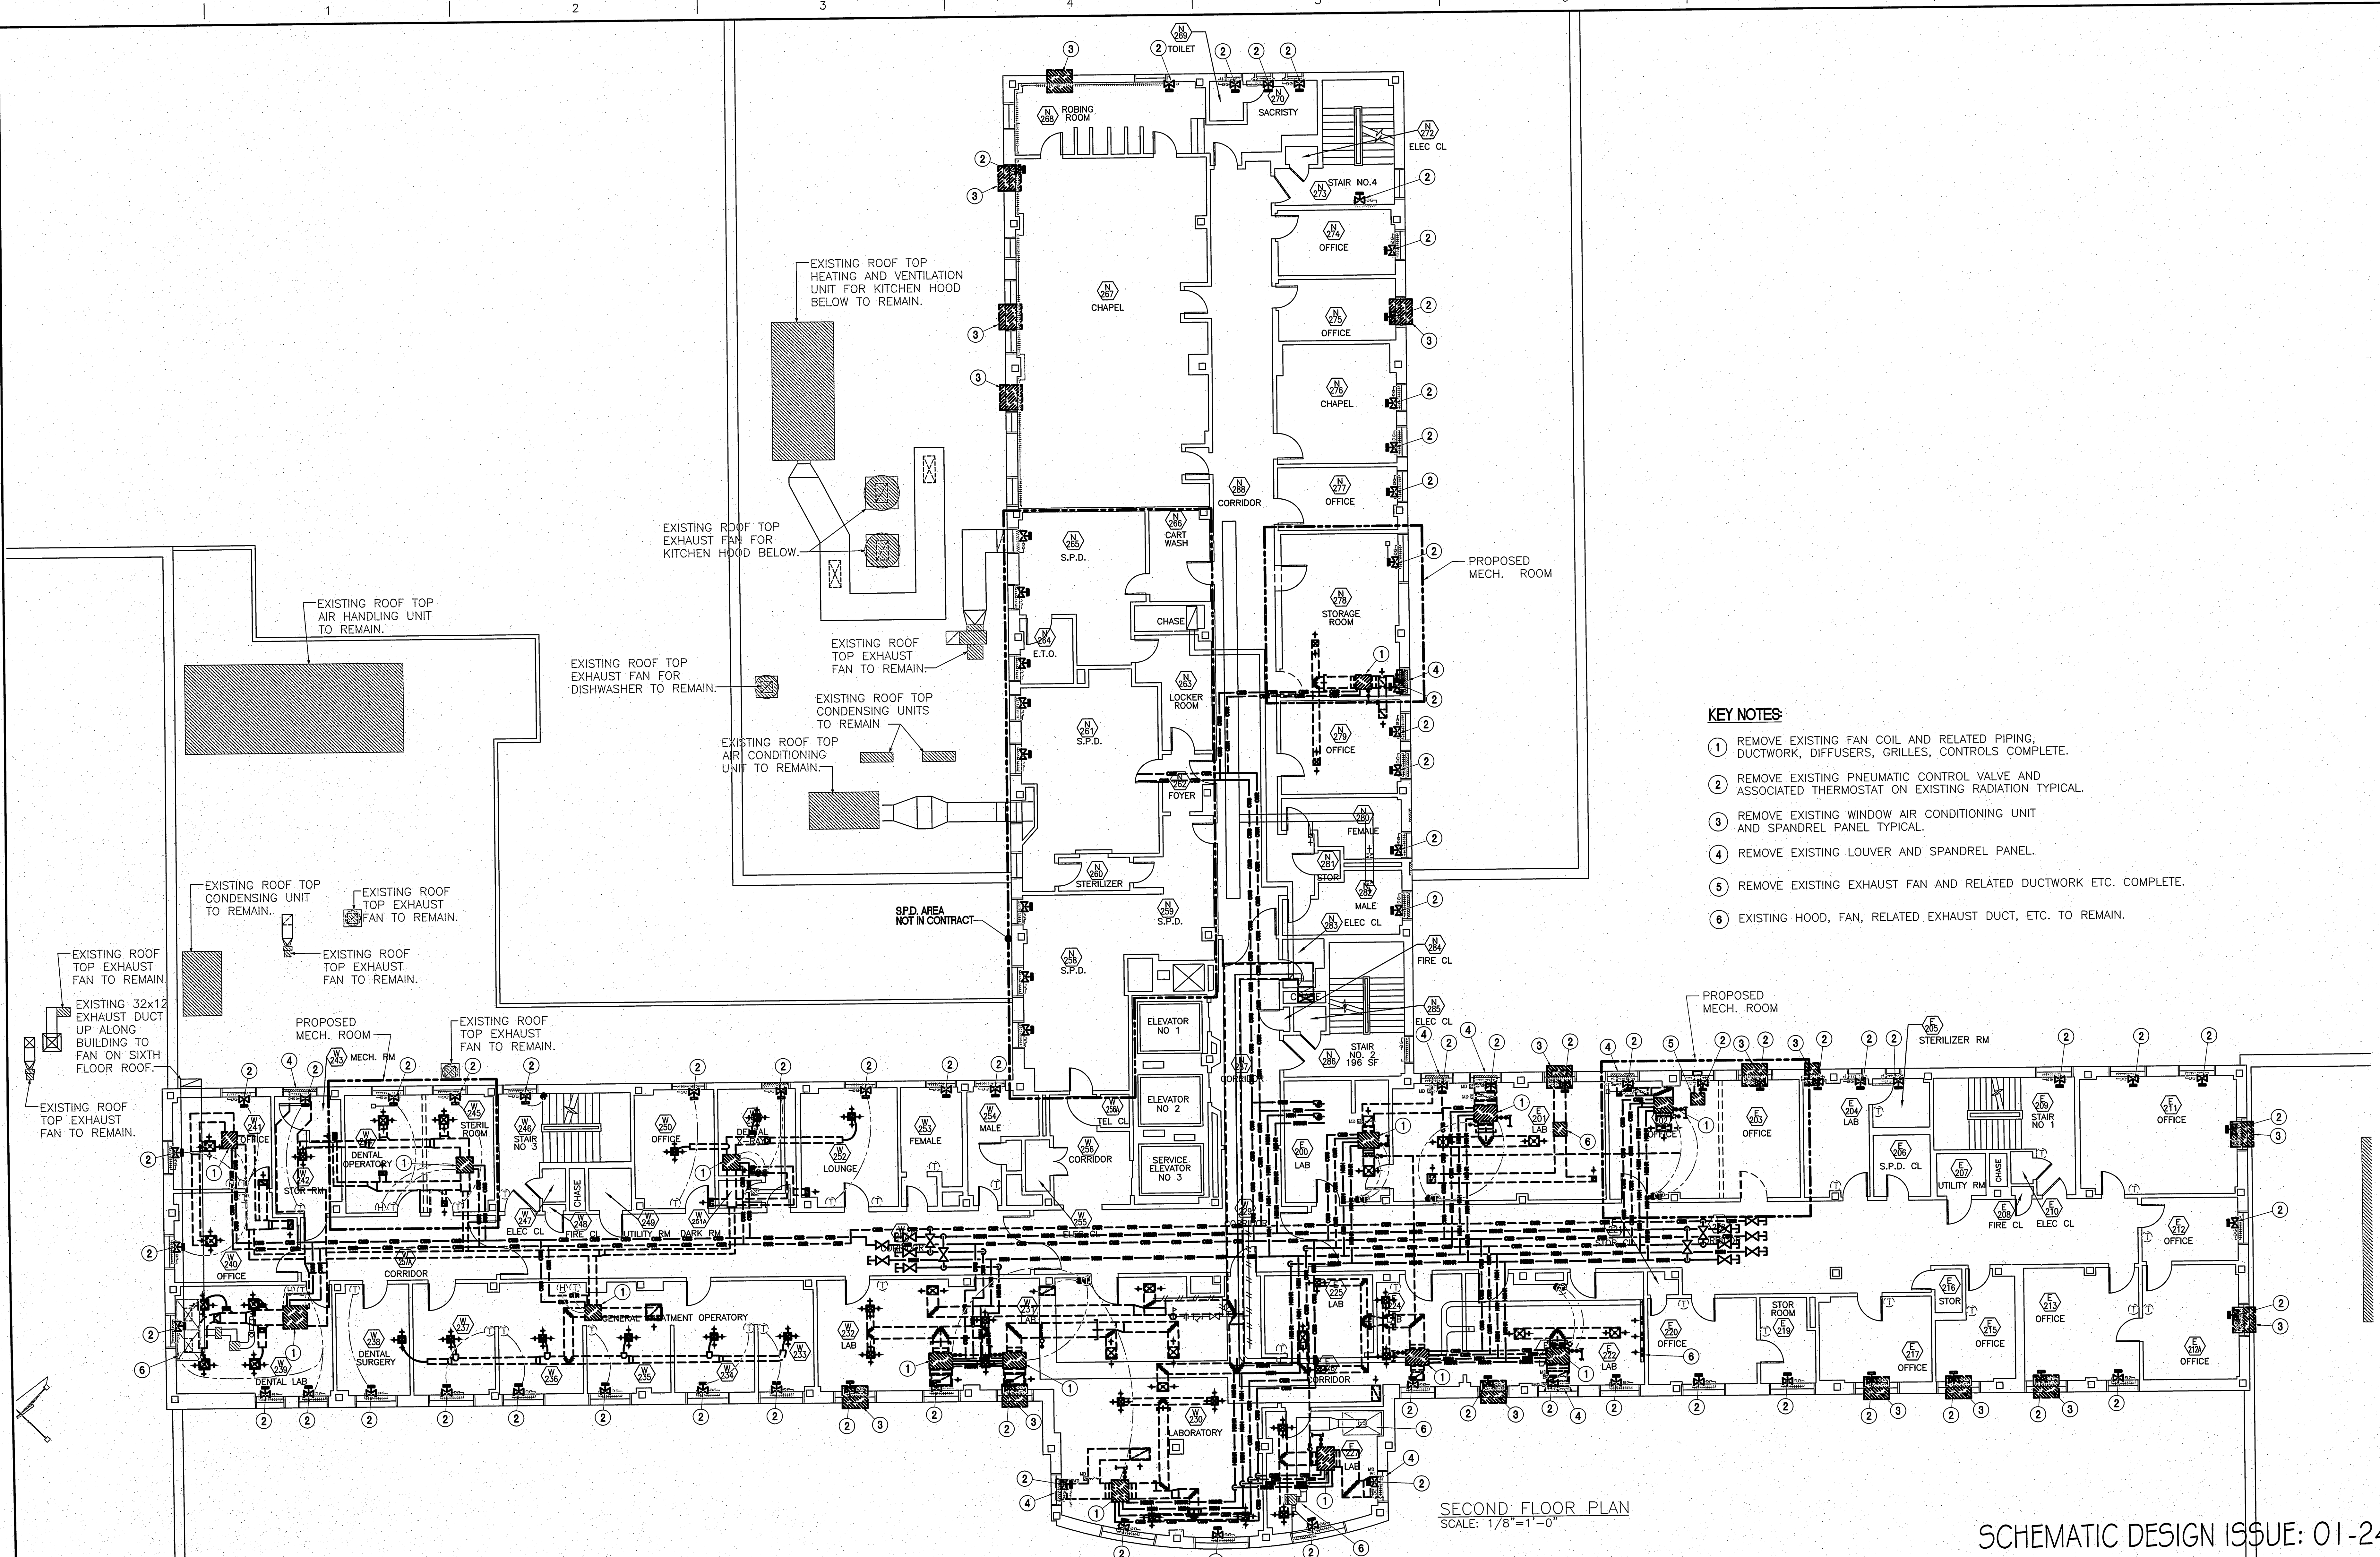

- KEY NOTES:**
- 1 REMOVE EXISTING FAN COIL AND RELATED PIPING, DUCTWORK, DIFFUSERS, GRILLES, CONTROLS COMPLETE.
 - 2 REMOVE EXISTING PNEUMATIC CONTROL VALVE AND ASSOCIATED THERMOSTAT ON EXISTING RADIATION TYPICAL.
 - 3 REMOVE EXISTING WINDOW AIR CONDITIONING UNIT AND SPANDREL PANEL TYPICAL.
 - 4 REMOVE EXISTING LOUVER AND SPANDREL PANEL.
 - 5 REMOVE EXISTING EXHAUST FAN AND RELATED DUCTWORK ETC. COMPLETE.
 - 6 EXISTING HOOD, FAN, RELATED EXHAUST DUCT, ETC. TO REMAIN.


SECOND FLOOR PLAN
SCALE: 1/8"=1'-0"

SCHEMATIC DESIGN ISSUE: 01-24-08

CONSULTANTS:		ARCHITECT/ENGINEERS:		Drawing Title 2nd FLOOR MECHANICAL DEMOLITION PLAN		Project Title REPLACE 2nd AND 3rd FLOOR FAN COIL UNITS V.A. MEDICAL CENTER		Project Number 608-07-103		Office of Facilities Management Department of Veterans Affairs	
		 AWM engineering, inc. CONSULTING ENGINEERS Mechanical • Electrical • Environmental • Construction Management 88 State Street Gorham, Maine 04038 Telephone: (207)839-2167 • E-mail: stuf@awmeng.com		Approved Project Director		Location MANCHESTER, NEW HAMPSHIRE		Building Number BUILDING #1			Drawing Number MD101
						Date 01-24-08		Checked AWM			
Revisions								Drawn KPB/CLC		Dwg 2 of 10	

VA FORM 08-6231, OCT 1978

three inches = one foot
one and one half inches = one foot
one inch = one foot
three quarters inch = one foot
one half inch = one foot
one quarter inch = one foot
one eighth inch = one foot

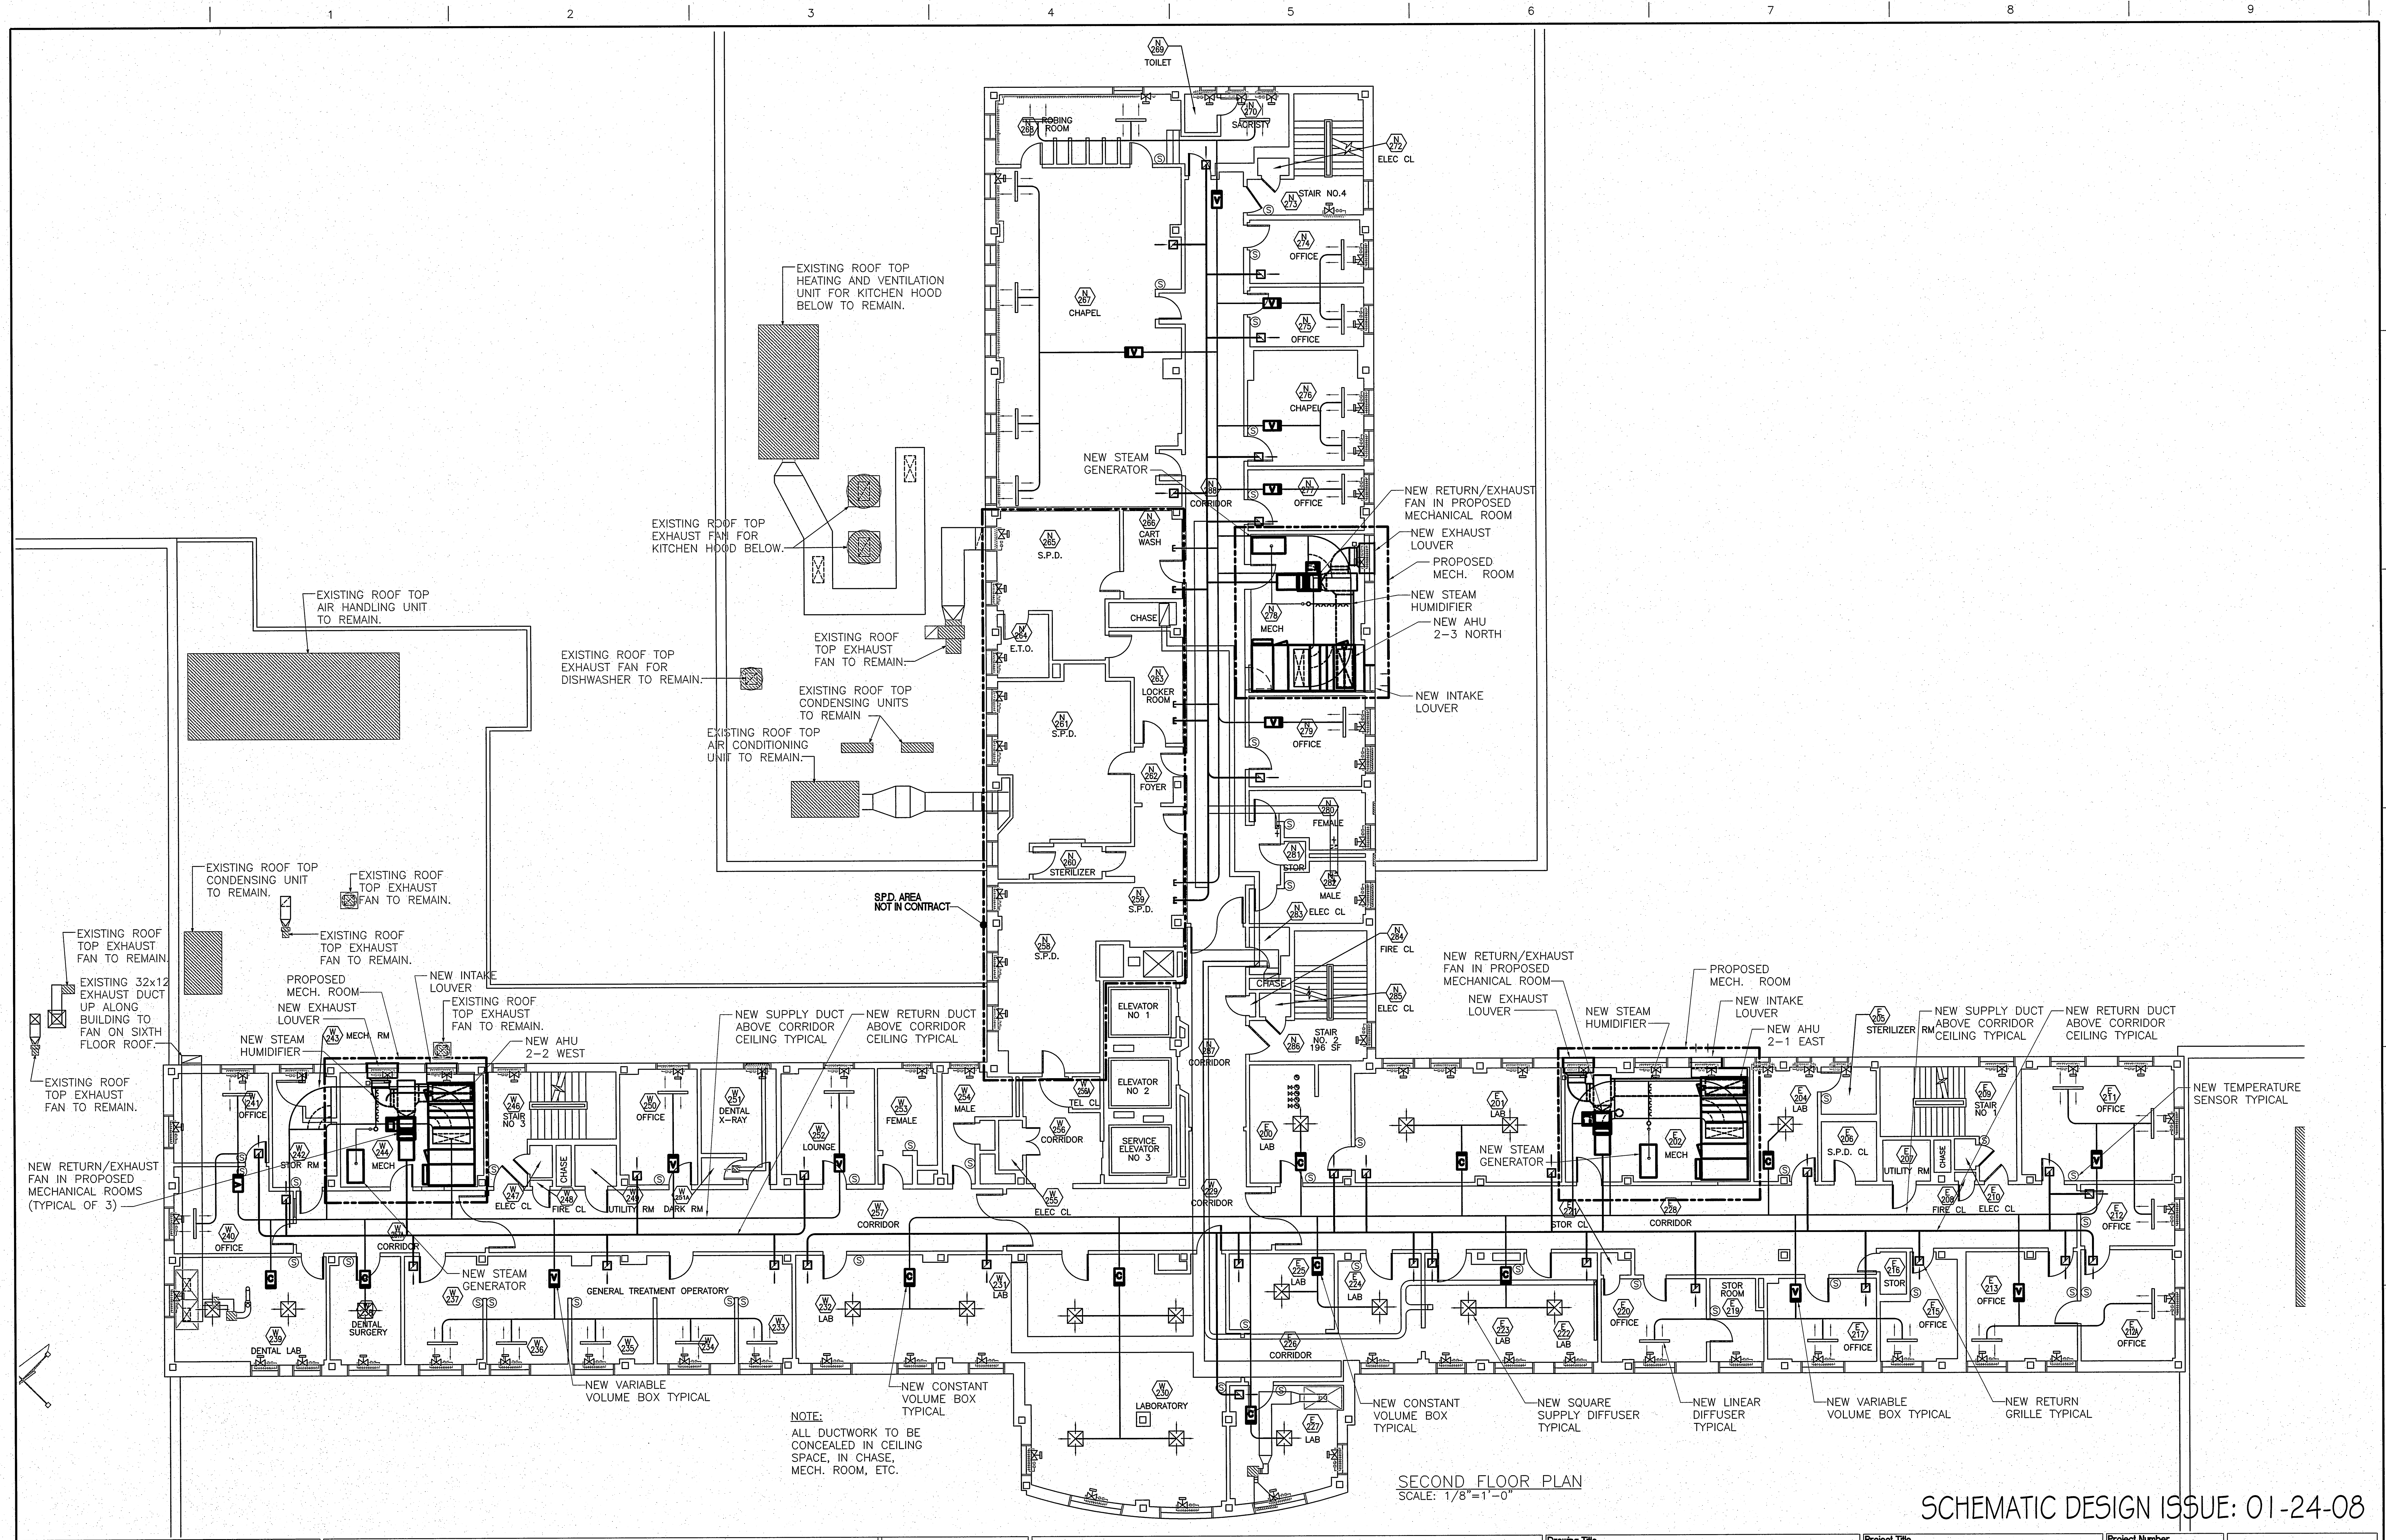

SCHEMATIC DESIGN ISSUE: 01-24-08

	</
--	--	----