

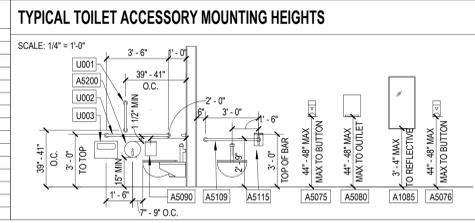


TOILET ACCESSORY AND PARTITION SCHEDULE					
MARK	DESCRIPTION	MANUFACTURER	MODEL	FFE FURNISHED	COMMENTS
A1085	MIRROR, FLOAT	BOBRICK WASHROOM EQUIPMENT, INC.	B-290 1836	CC	Refer to Typical Mounting Locations diagram.
A5075	DISPENSER, SOAP	BOBRICK WASHROOM EQUIPMENT, INC.		VC	Refer to Typical Mounting Locations diagram.
A5076	DISPENSER, HAND SANITIZER	BOBRICK WASHROOM EQUIPMENT, INC.		VC	Refer to Typical Mounting Locations diagram.
A5080	DISPENSER, PAPER TOWEL	BOBRICK WASHROOM EQUIPMENT, INC.		VC	Refer to Typical Mounting Locations diagram.
A5109	GRAB BAR, 1.25" DIA. SHOWER	BOBRICK WASHROOM EQUIPMENT, INC.	B-5806X24	CC	
A5110	GRAB BAR, SHOWER	BOBRICK WASHROOM EQUIPMENT, INC.	B-5806X24	CC	
A5115	GRAB BAR, FLIP-UP	BOBRICK WASHROOM EQUIPMENT, INC.	B-4998	CC	Refer to Typical Mounting Locations diagram.
A5170	ROD, SHOWER CURTAIN	BOBRICK WASHROOM EQUIPMENT, INC.		CC	
A5200	DISPENSER, TOILET TISSUE	BOBRICK WASHROOM EQUIPMENT, INC.		CC	Refer to Typical Mounting Locations diagram.
A5205	BAR, TOWEL	BOBRICK WASHROOM EQUIPMENT, INC.	B-673X18	CC	
CB061	CABINET, PERSONAL ITEMS			VV	
F2000	WASTEPAPER			VV	
P5040	SHOWER, HAND-HELD			CC	
U002	GRAB BAR, 1.25" DIA., 42"	BOBRICK WASHROOM EQUIPMENT, INC.	B-5806W42	CC	Refer to Typical Mounting Locations diagram.

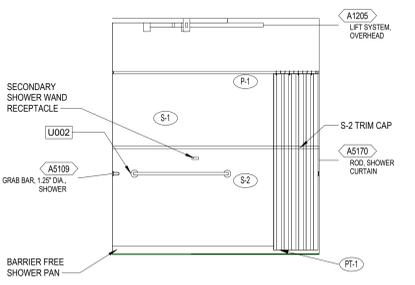


- TOILET ACCESSORY GENERAL NOTES**
- MOUNTING HEIGHTS ARE TYPICAL AND APPLY TO FIXTURES INSTALLED IN NEW RESTROOMS. VERIFY MOUNTING HEIGHTS WITH VENDOR SPECIFIC MOUNTING HEIGHTS.
 - TYPICAL MOUNTING HEIGHTS AND INTERIOR ELEVATIONS ARE FOR USE IN COORDINATION OF FIXTURES. NOTE NOT EVERY FIXTURES MAY BE REPRESENTED IN INTERIOR ELEVATIONS. COORDINATE PROJECT REQUIREMENTS WITH THE FLOOR PLAN AND ENLARGED FLOOR PLANS.
 - COORDINATE INSTALLATION OF EQUIPMENT WITH PLUMBING FIXTURES AND PLUMBING DRAWINGS. REFER TO PLUMBING PLANS FOR INFORMATION ON PLUMBING ACCESSORIES AND FIXTURES.
 - FIELD VERIFY DIMENSIONS FOR CEILING HUNG TOILET PARTITIONS WITH BUILT CONDITIONS.
 - PROVIDE EACH SINK WITHIN SCOPE WITH A PAPER TOWEL DISPENSER AND SOAP DISPENSER.
 - PROVIDE UNDER LAVATORY GUARD AT WALL MOUNTED HAND LAVATORIES IN SCOPE.
 - PROVIDE INWALL BLOCKING FOR WALL MOUNTED TOILET ACCESSORIES AND TOILET PARTITIONS.
 - REFER TO DETAIL 3/A501 FOR INWALL BLOCKING FOR WALL MOUNTED SWING GRAB BAR.


- INTERIOR FINISHES GENERAL NOTES**
- COORDINATE CONSTRUCTION WITH OWNER FURNISHED AND CONTRACTOR PROVIDED EQUIPMENT. REFER TO EQUIPMENT SCHEDULE AND EQUIPMENT PLAN FOR ADDITIONAL INFORMATION. FURNITURE AND EQUIPMENT SHOWN FOR REFERENCE ONLY.
 - COORDINATE WITH ENGINEERING DRAWINGS. REFER ANY DISCREPANCIES TO COR AND ARCHITECT.
 - REFER TO PLUMBING ENGINEERING DRAWINGS FOR ADDITIONAL COORDINATION INFORMATION ON SINKS.
 - PROVIDE BLOCKING AS REQUIRED. REFER TO SPECIFICATIONS FOR ADDITIONAL INFORMATION.
 - REFER TO TOILET ACCESSORY SCHEDULE FOR INFORMATION REGARDING ACCESSORIES. PROVIDE SOAP AND PAPER TOWEL DISPENSERS AT EACH SINK WITHIN PROJECT BOUNDARY.
 - REFER TO SPECIFICATIONS FOR CASEWORK HARDWARE.
 - REFER TO FINISH SCHEDULE ON SHEET A801 FOR ADDITIONAL INFORMATION.
 - REFER TO INTERIOR ELEVATION AND FINISHES SHEET AI SERIES FOR ADDITIONAL NOTES AND LEGENDS.
 - PROVIDE WORK SURFACE SUPPORT BRACKETS AS NECESSARY WITH SPACING RECOMMENDED BY MANUFACTURER. COORDINATE SUPPORT LOCATIONS WITH UNDERCOUNTER EQUIPMENT AND FURNITURE.
 - PROVIDE FILLER PANELS BETWEEN WALLS AND CABINETS. NOT TO EXCEED 3". VERIFY DIMENSIONS IN THE FIELD.
 - PROVIDE PLASTIC LAMINATE ON ALL EXPOSED SURFACES. EDGES AND ENDS OF WALL MOUNTED AND BASE CABINETS. INTERIORS SHALL BE WHITE MELAMINE. PROVIDE FURNITURE FINISHED ENDS ON ALL EXPOSED SIDES OF CASEWORK.
 - WALLS AND INFILL WALL CONSTRUCTION AND FINISHES SHALL BE PROVIDED FROM WALL CORNER TO WALL CORNER.
 - REFER TO INTERIOR FINISHES ELEVATION A201 - A204 FOR ADDITIONAL INFORMATION.
 - REFER TO FINISH PLANS A101 FOR INFORMATION REGARDING ACCENT PAINT LOCATIONS AND FLOORING PATTERNS.
 - PROVIDE P-1 ON WALLS, UNLESS OTHERWISE NOTED.
 - PROVIDE P-6 ON HOLLOW METAL DOOR AND WINDOW FRAMES IN SEMI-GLOSS FINISH, UNLESS OTHERWISE NOTED.
 - PROVIDE P-4 ON GYPSUM BOARD CEILINGS AND BULKHEADS, UNLESS OTHERWISE NOTED.
 - PROVIDE PAINT TO MATCH WALL PAINT ON ALL EXPOSED METAL ACCESS PANELS, DUCTS AND OTHER MISC. EXPOSED CONSTRUCTION ELEMENTS, UNLESS OTHERWISE NOTED.
 - PATCH AND/OR REPAIR, FINISH, AND PAINT ALL WALLS IN AREA OF WORK.
 - REFER TO INTERIOR ELEVATION SHEET AI SERIES FOR CERAMIC WALL TILE PATTERN. PAINT WALLS ABOVE TILE AS IDENTIFIED IN FINISH SCHEDULE.
 - PROVIDE TS-1 BETWEEN CERAMIC TILE FLOORING AND RESILIENT FLOORING.
 - PROVIDE MANUFACTURER TYPICAL TRIM, TRANSITION, AND FINISHING ACCESSORIES. EDGES AND JOINT SHALL BE FINISHED SMOOTH AND TO MANUFACTURER'S INSTRUCTIONS.
 - INSTALL CORNER GUARDS MOUNTED ABOVE RESILIENT BASE.
 - INSTALL WALL BASE OVER IMPACT RESISTANT WALL PROTECTION.

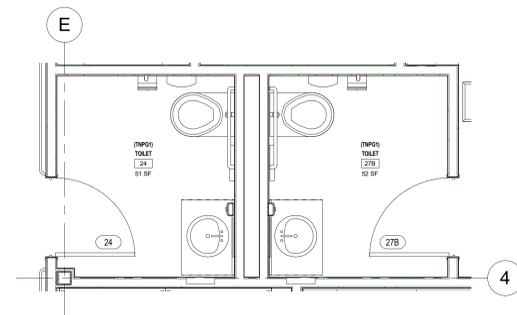

7 TYPICAL BATHROOM (11B) - WEST
SCALE: 3/8" = 1'-0"

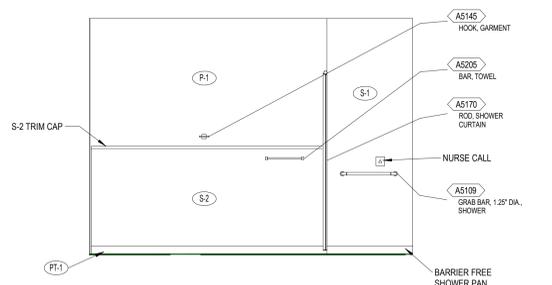


6 TYPICAL BATHROOM (11B) - SOUTH
SCALE: 3/8" = 1'-0"

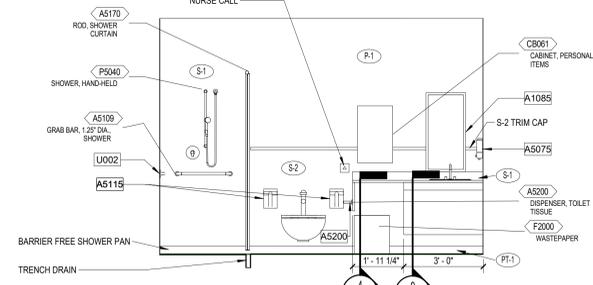


5 TYPICAL BATHROOM (11B) - NORTH
SCALE: 3/8" = 1'-0"

9 ENLARGED PLAN - TOILET (TNPG1)
SCALE: 3/8" = 1'-0"

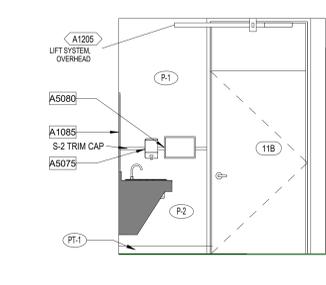

4 TYPICAL BATHROOM (11B) - EAST
SCALE: 3/8" = 1'-0"

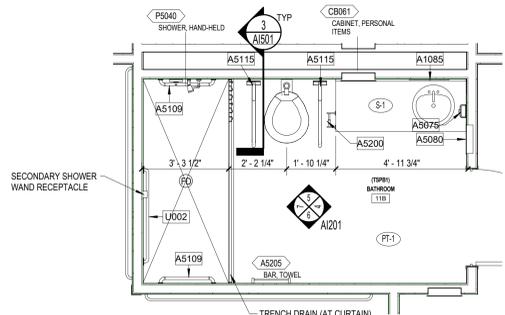


3 ENLARGED PLAN - TYPICAL BATH (TSPB1)
SCALE: 3/8" = 1'-0"

6/22/2020 11:22:32 PM
C:\Users\adriana\Documents\19.0502 Green Homes v17_schismen\MNEX1.rvt

Revisions:	Date:

CONSULTANT
 Consultant:
 CMTA
 10411 Meeting Street
 Prospect, Kentucky 40059
 502.326.3085

ARCHITECT/ENGINEER OF RECORD
 A/E:
 GUIDON DESIGN, INC.
 1221 N. Pennsylvania Street
 Indianapolis, Indiana 46202
 317.800.6388

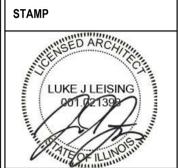

Office of Construction and Facilities Management
 VA U.S. Department of Veterans Affairs

Drawing Title
INTERIOR FINISHES ELEVATIONS
 Approved:

Phase
100% CONSTRUCTION DOCUMENTS
FULLY SPRINKLERED


Project Title
CONSTRUCT TWO NEW GREEN HOMES 7 & 8
 Location
 1900 E. MAIN ST., DANVILLE, IL 61832
 Issue Date
 04/09/2020
 Checked
 JF
 Drawn
 LC

Project Number
550-319
 Building Number
7 & 8
 Drawing Number
AI201


INTERIOR FINISHES GENERAL NOTES

- A. COORDINATE CONSTRUCTION WITH OWNER FURNISHED AND CONTRACTOR PROVIDED EQUIPMENT. REFER TO EQUIPMENT SCHEDULE AND EQUIPMENT PLAN FOR ADDITIONAL INFORMATION. FURNITURE AND EQUIPMENT SHOWN FOR REFERENCE ONLY.
- B. COORDINATE WITH ENGINEERING DRAWINGS. REFER ANY DISCREPANCIES TO COR AND ARCHITECT.
- C. REFER TO PLUMBING ENGINEERING DRAWINGS FOR ADDITIONAL COORDINATION INFORMATION ON SINKS.
- D. PROVIDE BLOCKING AS REQUIRED. REFER TO SPECIFICATIONS FOR ADDITIONAL INFORMATION.
- E. REFER TO TOILET ACCESSORY SCHEDULE FOR INFORMATION REGARDING ACCESSORIES. PROVIDE SOAP AND PAPER TOWEL DISPENSERS AT EACH SINK WITHIN PROJECT BOUNDARY.
- F. REFER TO SPECIFICATIONS FOR CASEWORK HARDWARE.
- G. REFER TO FINISH SCHEDULE ON SHEET A1001 FOR ADDITIONAL INFORMATION.
- H. REFER TO INTERIOR ELEVATION AND FINISHES SHEET A1 SERIES FOR ADDITIONAL NOTES AND LEGENDS.
- I. PROVIDE WORK SURFACE SUPPORT BRACKETS AS NECESSARY WITH SPACING RECOMMENDED BY MANUFACTURER. COORDINATE SUPPORT LOCATIONS WITH UNDERCOUNTER EQUIPMENT AND FURNITURE.
- J. PROVIDE FILLER PANELS BETWEEN WALLS AND CABINETS. NOT TO EXCEED 3". VERIFY DIMENSIONS IN THE FIELD.
- K. PROVIDE PLASTIC LAMINATE ON ALL EXPOSED SURFACES. EDGES AND ENDS OF WALL MOUNTED AND BASE CABINETS. INTERIORS SHALL BE WHITE MELAMINE. PROVIDE FURNITURE FINISHED ENDS ON ALL EXPOSED SIDES OF CASEWORK.
- L. WALLS AND INFILL WALL CONSTRUCTION AND FINISHES SHALL BE PROVIDED FROM WALL CORNER TO WALL CORNER.
- M. REFER TO INTERIOR FINISHES ELEVATION A101 - A104 FOR ADDITIONAL INFORMATION.
- N. REFER TO FINISH PLANS A1101 FOR INFORMATION REGARDING ACCENT PAINT LOCATIONS AND FLOORING PATTERNS.
- O. PROVIDE P-1 ON WALLS, UNLESS OTHERWISE NOTED.
- P. PROVIDE P-6 ON HOLLOW METAL DOOR AND WINDOW FRAMES IN SEMI-GLOSS FINISH, UNLESS OTHERWISE NOTED.
- Q. PROVIDE P-4 ON GYPSUM BOARD CEILINGS AND BULKHEADS, UNLESS OTHERWISE NOTED.
- R. PROVIDE PAINT TO MATCH WALL PAINT ON ALL EXPOSED METAL ACCESS PANELS, DUCTS AND OTHER MISC. EXPOSED CONSTRUCTION ELEMENTS, UNLESS OTHERWISE NOTED.
- S. PATCH AND/OR REPAIR, FINISH, AND PAINT ALL WALLS IN AREA OF WORK.
- T. REFER TO INTERIOR ELEVATION SHEET A1 SERIES FOR CERAMIC WALL TILE PATTERN. PAINT WALLS ABOVE TILE AS IDENTIFIED IN FINISH SCHEDULE.
- U. PROVIDE TS-1 BETWEEN CERAMIC TILE FLOORING AND RESILIENT FLOORING.
- V. PROVIDE MANUFACTURER TYPICAL TRIM, TRANSITION, AND FINISHING ACCESSORIES. EDGES AND JOINT SHALL BE FINISHED SMOOTH AND TO MANUFACTURER'S INSTRUCTIONS.
- W. INSTALL CORNER GUARDS MOUNTED ABOVE RESILIENT BASE.
- X. INSTALL WALL BASE OVER IMPACT RESISTANT WALL PROTECTION.


4 INTERIOR FINISH ELEVATION
 A102 SCALE: 3/8"=1'-0"

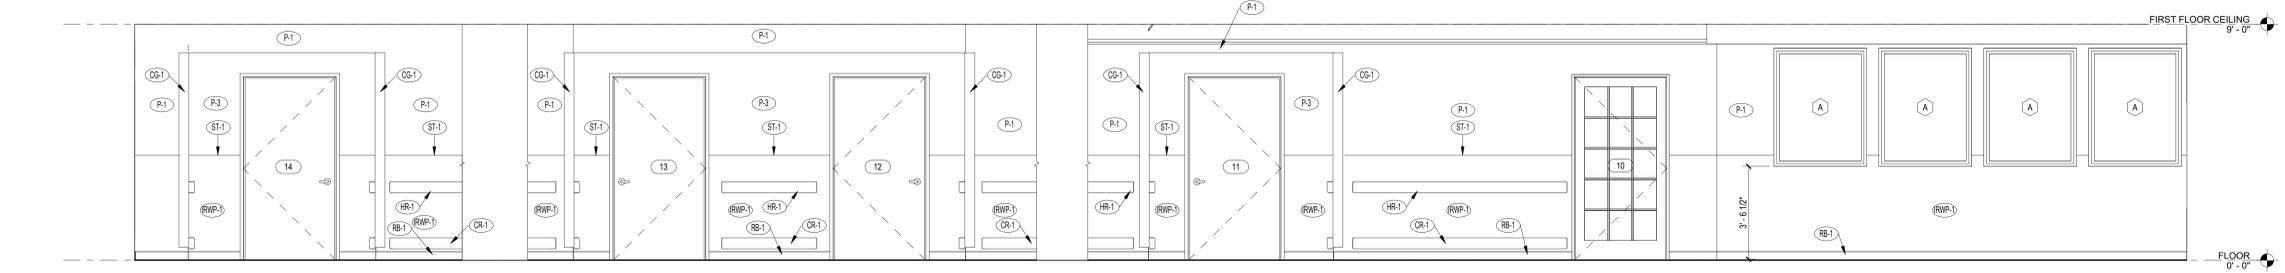


3 INTERIOR FINISH ELEVATION
 A103 SCALE: 3/8"=1'-0"

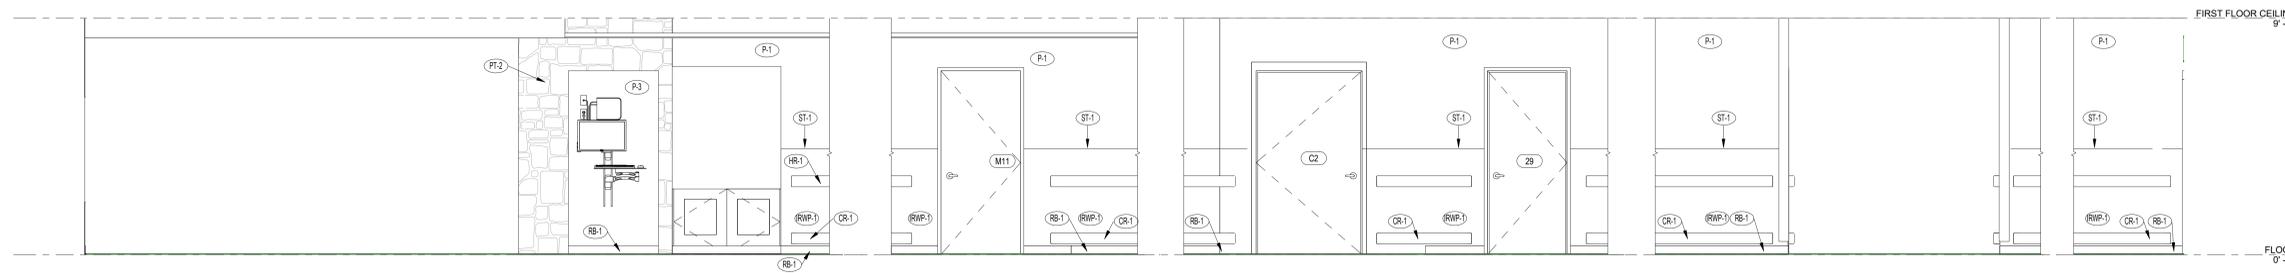

2 INTERIOR FINISH ELEVATION
 A104 SCALE: 3/8"=1'-0"

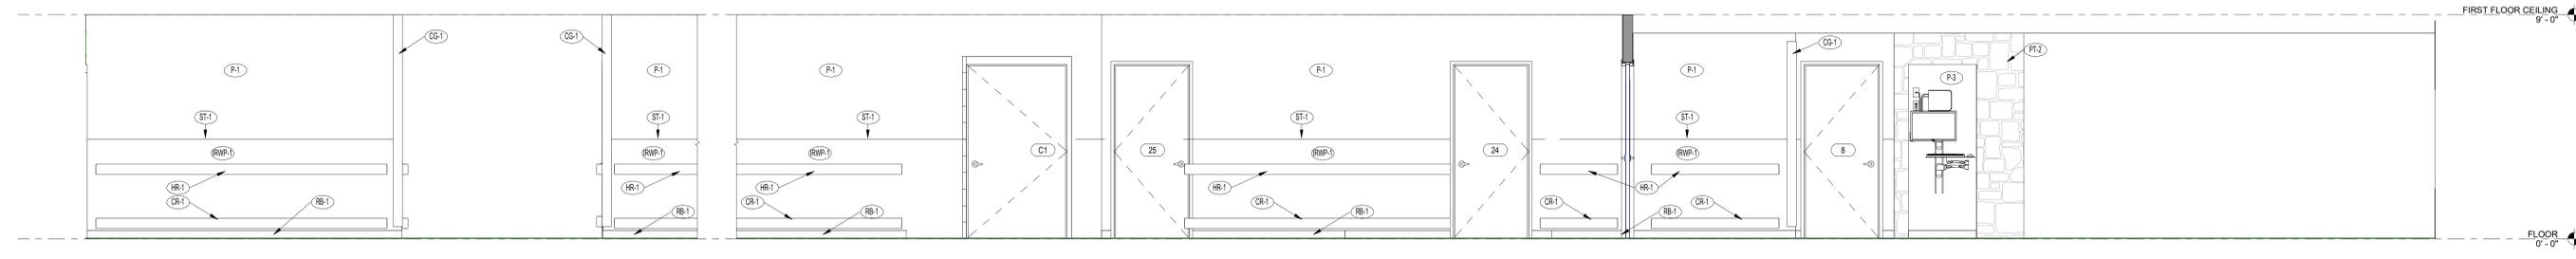

1 INTERIOR FINISH ELEVATION
 A105 SCALE: 3/8"=1'-0"

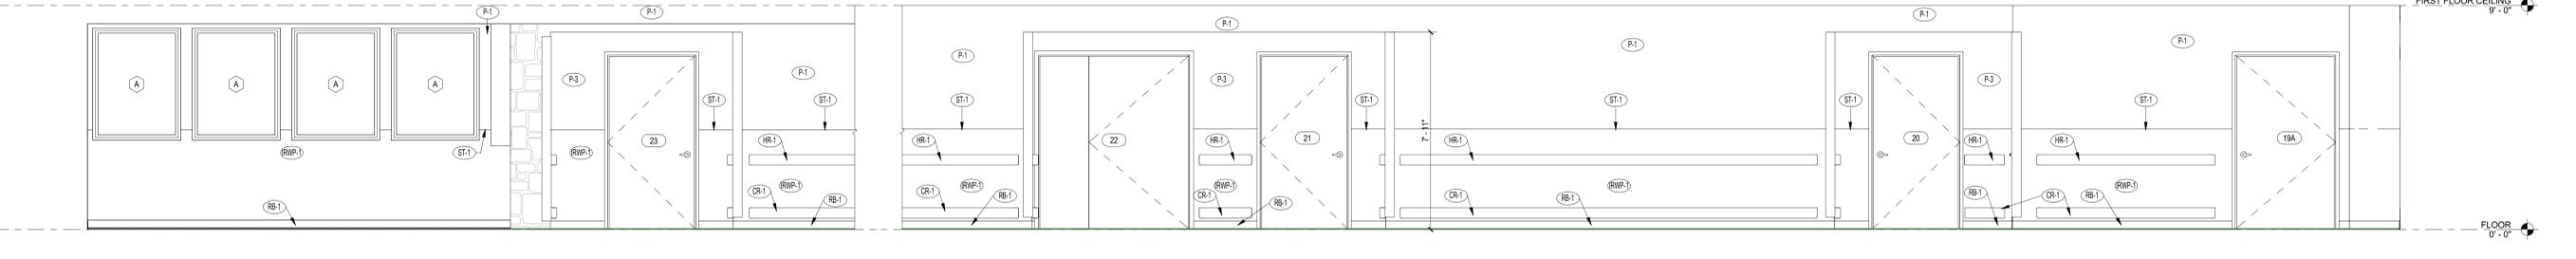


6/22/2020 11:22:37 PM
 C:\Users\schism\Documents\19.0502 Green Homes v17_schism\MNXY.rvt

Revisions:	Date:

CONSULTANT
 Consultant:
 CMTA
 10411 Meeting Street
 Prospect, Kentucky 40059
 502.326.3085

ARCHITECT/ENGINEER OF RECORD
 A/E:
 GUIDON DESIGN, INC.
 1221 N. Pennsylvania Street
 Indianapolis, Indiana 46202
 317.800.6388

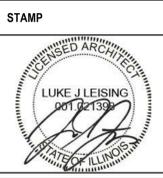

Office of
 Construction
 and Facilities
 Management
 VA U.S. Department
 of Veterans Affairs

Drawing Title
INTERIOR FINISHES ELEVATIONS
 Approved:


Phase
100% CONSTRUCTION DOCUMENTS
FULLY SPRINKLERED

Project Title
CONSTRUCT TWO NEW GREEN HOMES 7 & 8
 Location
 1900 E. MAIN ST., DANVILLE, IL 61832
 Issue Date
 04/09/2020
 Checked
 JF
 Drawn
 ELB


Project Number
550-319
 Building Number
7 & 8
 Drawing Number
A1202

INTERIOR FINISHES GENERAL NOTES


- A. COORDINATE CONSTRUCTION WITH OWNER FURNISHED AND CONTRACTOR PROVIDED EQUIPMENT. REFER TO EQUIPMENT SCHEDULE AND EQUIPMENT PLAN FOR ADDITIONAL INFORMATION. FURNITURE AND EQUIPMENT SHOWN FOR REFERENCE ONLY.
- B. COORDINATE WITH ENGINEERING DRAWINGS. REFER ANY DISCREPANCIES TO COR AND ARCHITECT.
- C. REFER TO PLUMBING ENGINEERING DRAWINGS FOR ADDITIONAL COORDINATION INFORMATION ON SINKS.
- D. PROVIDE BLOCKING AS REQUIRED. REFER TO SPECIFICATIONS FOR ADDITIONAL INFORMATION.
- E. REFER TO TOILET ACCESSORY SCHEDULE FOR INFORMATION REGARDING ACCESSORIES. PROVIDE SOAP AND PAPER TOWEL DISPENSERS AT EACH SINK WITHIN PROJECT BOUNDARY.
- F. REFER TO SPECIFICATIONS FOR CASEWORK HARDWARE.
- G. REFER TO FINISH SCHEDULE ON SHEET A101 FOR ADDITIONAL INFORMATION.
- H. REFER TO INTERIOR ELEVATION AND FINISHES SHEET A1 SERIES FOR ADDITIONAL NOTES AND LEGENDS.
- I. PROVIDE WORK SURFACE SUPPORT BRACKETS AS NECESSARY WITH SPACING RECOMMENDED BY MANUFACTURER. COORDINATE SUPPORT LOCATIONS WITH UNDERCOUNTER EQUIPMENT AND FURNITURE.
- J. PROVIDE FILLER PANELS BETWEEN WALLS AND CABINETS. NOT TO EXCEED 3". VERIFY DIMENSIONS IN THE FIELD.
- K. PROVIDE PLASTIC LAMINATE ON ALL EXPOSED SURFACES. EDGES AND ENDS OF WALL MOUNTED AND BASE CABINETS. INTERIORS SHALL BE WHITE MELAMINE. PROVIDE FURNITURE FINISHED ENDS ON ALL EXPOSED SIDES OF CASEWORK.
- L. WALLS AND INFILL WALL CONSTRUCTION AND FINISHES SHALL BE PROVIDED FROM WALL CORNER TO WALL CORNER.
- M. REFER TO INTERIOR FINISHES ELEVATION A201 - A204 FOR ADDITIONAL INFORMATION.
- N. REFER TO FINISH PLANS A101 FOR INFORMATION REGARDING ACCENT PAINT LOCATIONS AND FLOORING PATTERNS.
- O. PROVIDE P-1 ON WALLS, UNLESS OTHERWISE NOTED.
- P. PROVIDE P-6 ON HOLLOW METAL DOOR AND WINDOW FRAMES IN SEMI-GLOSS FINISH, UNLESS OTHERWISE NOTED.
- Q. PROVIDE P-4 ON GYPSUM BOARD CEILINGS AND BULKHEADS, UNLESS OTHERWISE NOTED.
- R. PROVIDE PAINT TO MATCH WALL PAINT ON ALL EXPOSED METAL ACCESS PANELS, DUCTS AND OTHER MSC. EXPOSED CONSTRUCTION ELEMENTS, UNLESS OTHERWISE NOTED.
- S. PATCH AND/OR REPAIR, FINISH, AND PAINT ALL WALLS IN AREA OF WORK.
- T. REFER TO INTERIOR ELEVATION SHEET A1 SERIES FOR CERAMIC WALL TILE PATTERN. PAINT WALLS ABOVE TILE AS IDENTIFIED IN FINISH SCHEDULE.
- U. PROVIDE TS-1 BETWEEN CERAMIC TILE FLOORING AND RESILIENT FLOORING.
- V. PROVIDE MANUFACTURER TYPICAL TRIM, TRANSITION, AND FINISHING ACCESSORIES. EDGES AND JOINT SHALL BE FINISHED SMOOTH AND TO MANUFACTURER'S INSTRUCTIONS.
- W. INSTALL CORNER GUARDS MOUNTED ABOVE RESILIENT BASE.
- X. INSTALL WALL BASE OVER IMPACT RESISTANT WALL PROTECTION.

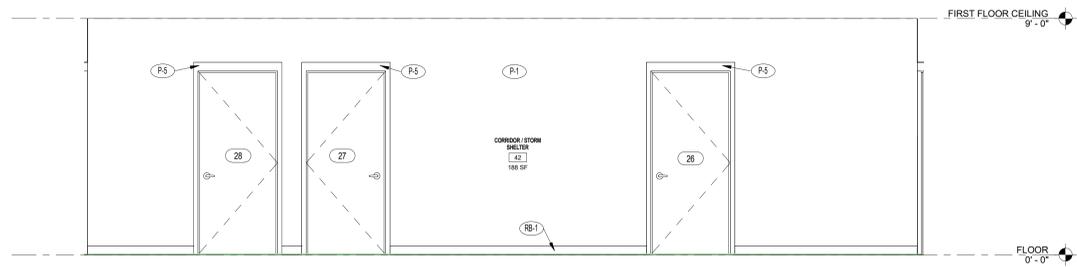


4 INTERIOR FINISH ELEVATION
SCALE: 3/8"=1'-0"

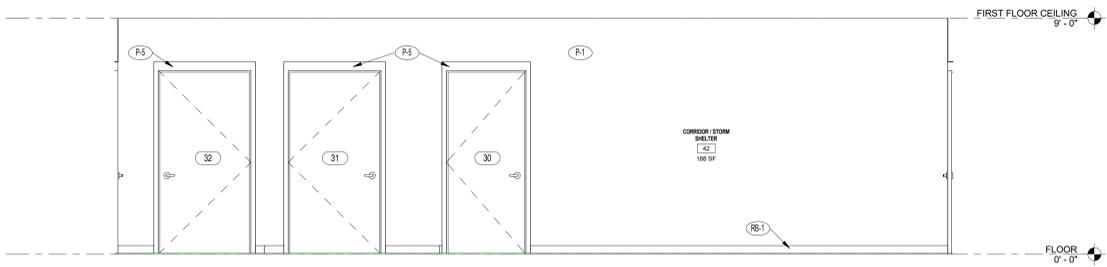

3 INTERIOR FINISH ELEVATION
SCALE: 3/8"=1'-0"

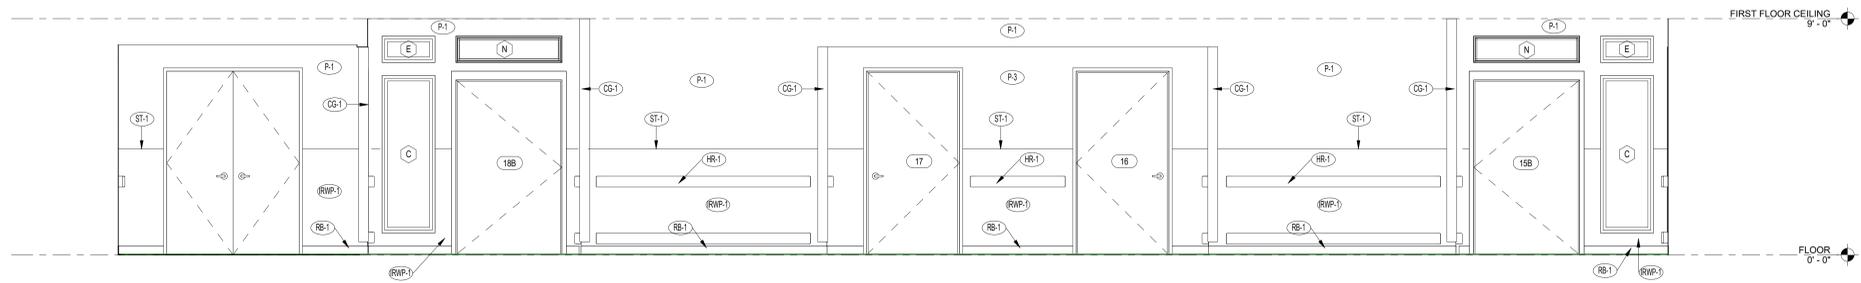

2 INTERIOR FINISH ELEVATION
SCALE: 3/8"=1'-0"

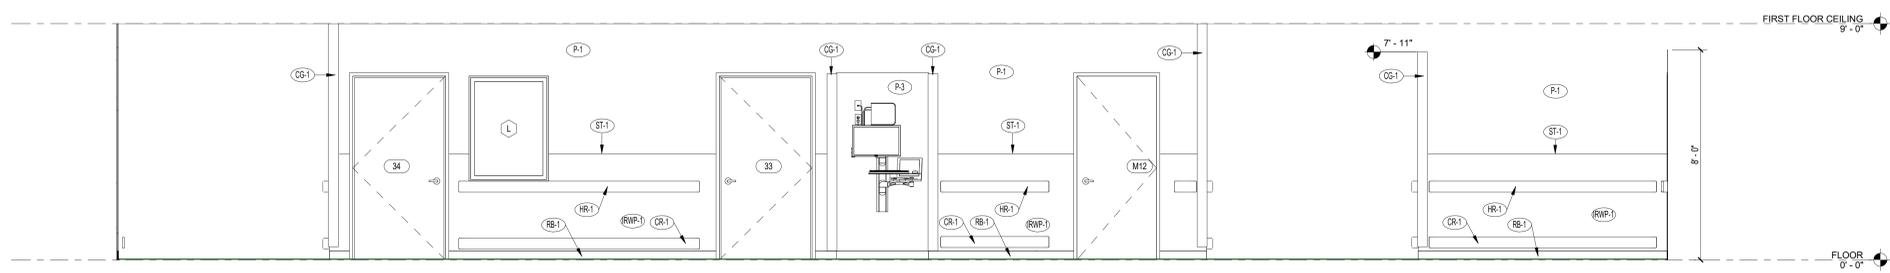


1 INTERIOR FINISH ELEVATION
SCALE: 3/8"=1'-0"

6/22/2020 11:24:11 PM
C:\Users\djstinson\Documents\19.0502 Green Homes v17_sch\stinson\MNXY.rvt

Revisions:	Date:

CONSULTANT
 Consultant:
 CMTA
 10411 Meeting Street
 Prospect, Kentucky 40059
 502.326.3085

ARCHITECT/ENGINEER OF RECORD
 A/E:
 GUIDON DESIGN, INC.
 1221 N. Pennsylvania Street
 Indianapolis, Indiana 46202
 317.800.6388

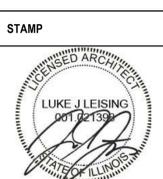

Office of
 Construction
 and Facilities
 Management
 VA U.S. Department
 of Veterans Affairs

Drawing Title
INTERIOR FINISHES ELEVATIONS
 Approved:

Phase
100% CONSTRUCTION DOCUMENTS
FULLY SPRINKLERED

Project Title
CONSTRUCT TWO NEW GREEN HOMES 7 & 8
 Location
 1900 E. MAIN ST., DANVILLE, IL 61832
 Issue Date
 04/09/2020
 Checked
 JF
 Drawn
 ELB

Project Number
550-319
 Building Number
7 & 8
 Drawing Number
A1203