


| REMOVAL PLAN KEYNOTES | |
|-----------------------|---|
| Note # | Note Text |
| 1 | REMOVE EXISTING METAL PANEL CLADDING, FURRING SYSTEM AND RIGID INSULATION TO EXTERIOR FINISH |
| 2 | REMOVE EXISTING EXTERIOR WINDOW |
| 3 | REMOVE EXISTING BUILDING WRAP, SHEATHING, MTL. STUDS AND INTERIOR FINISHES TO EXIST SHOW |
| 4 | ROOF DRAIN, SEE PLUMBING DRAWINGS |
| 5 | REMOVE EXISTING CFMF AND INTERIOR FINISHES TO EXTENT OF STRUCTURAL OPENING AT JAMBS AND HEAD |
| 6 | REMOVE EXISTING MASONRY INFILL, CLEAN AND PREPARE EXISTING FOUNDATION OPENING FOR NEW WORK, SEE STRUCTURAL DRAWINGS |
| 7 | EXISTING CONCRETE FOUNDATION TO REMAIN |
| 8 | TEMPORARILY REMOVE EXISTING CEILING AS REQUIRED FOR INSTALLATION OF THE TEMPORARY PARTITION FROM T.O. FLOOR TO B.O. FLOOR ABOVE |

11. CONTRACTOR SHALL VERIFY WITH THE OWNER THOSE REMOVED ITEMS TO BE TURNED OVER TO THE OWNER.


| | |
|--------------|---------------------------|
| C5 | FIRST FLOOR REMOVALS PLAN |
| 1/4" = 1'-0" | |

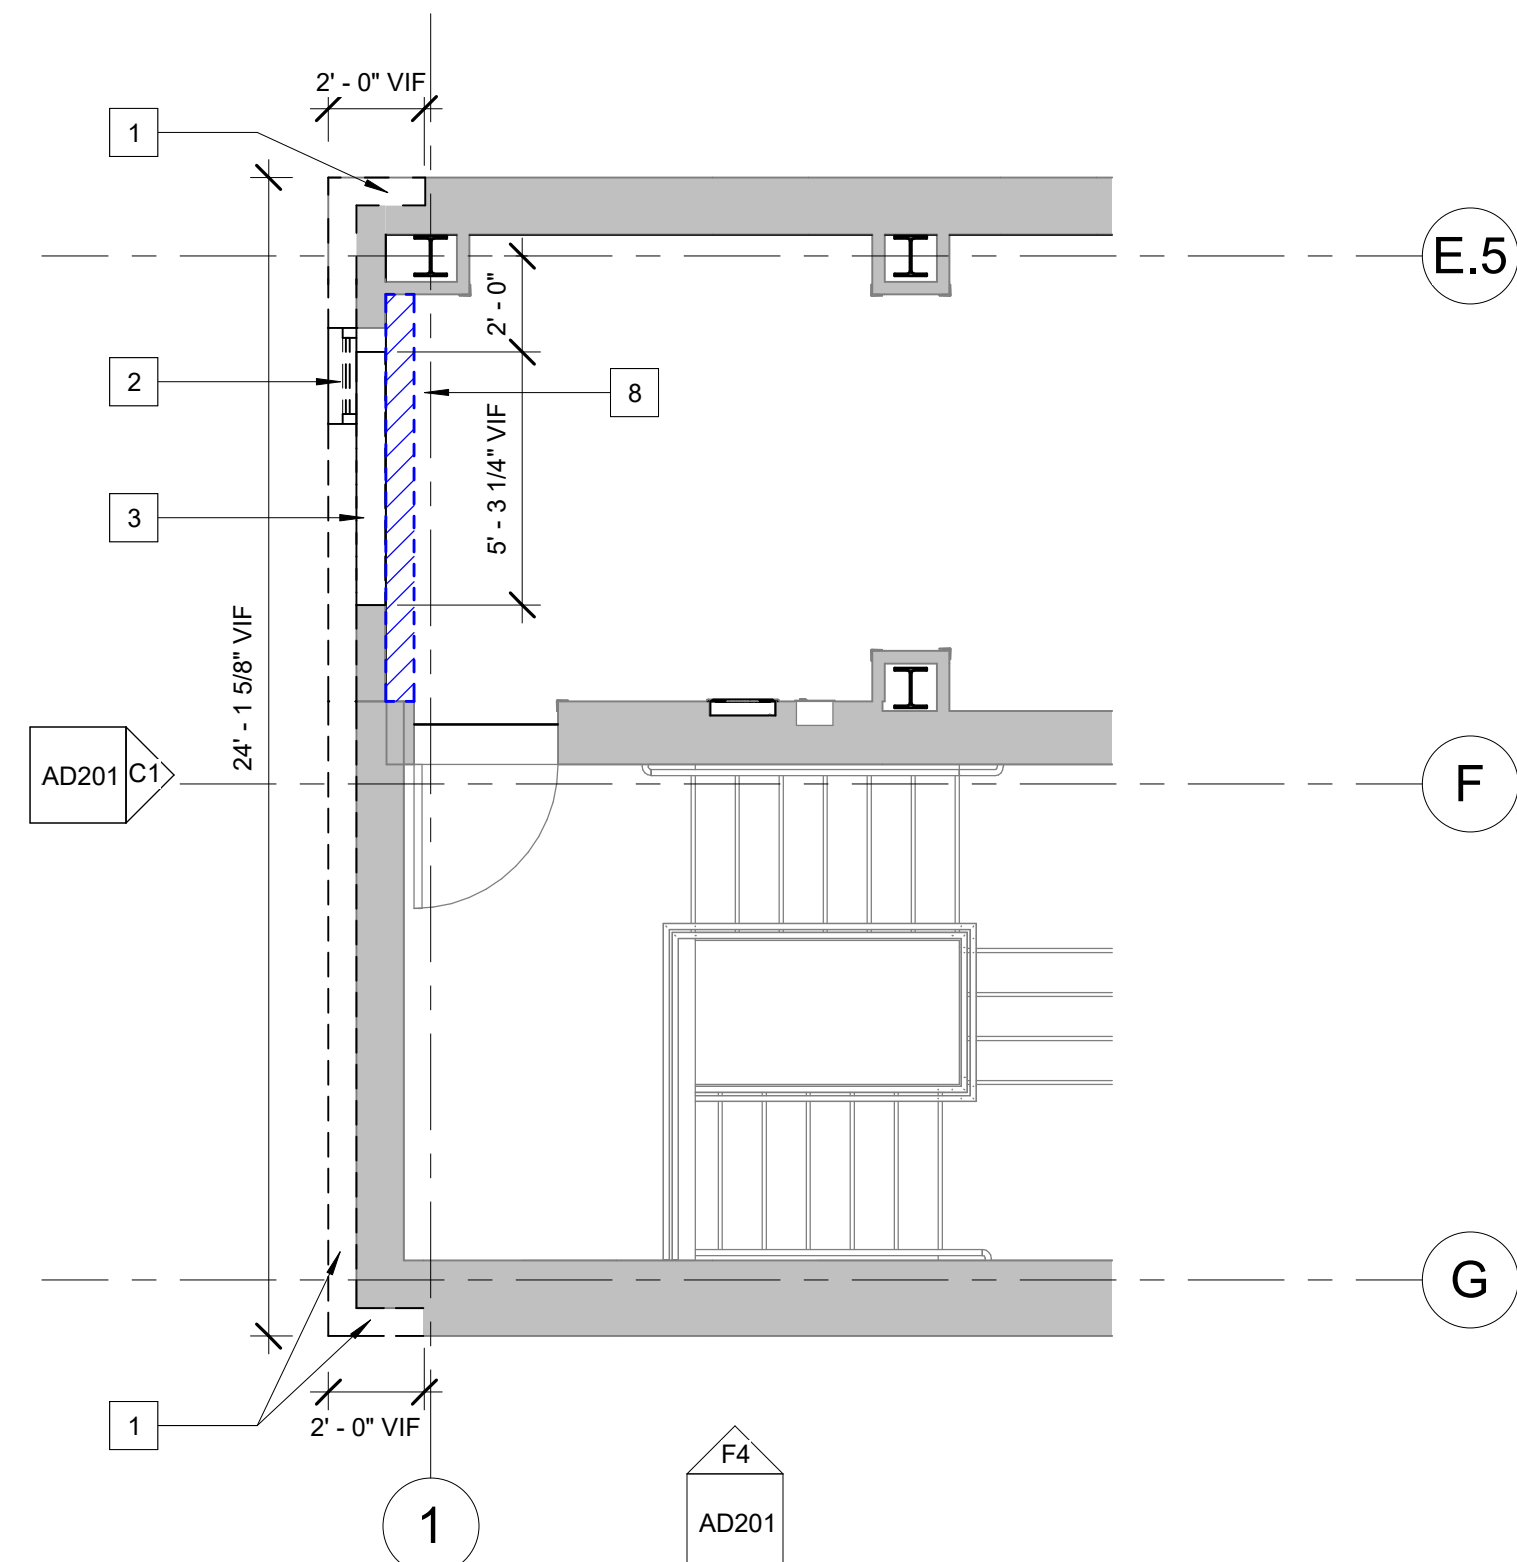


| | |
|--------------|----------------------------|
| F5 | SECOND FLOOR REMOVALS PLAN |
| 1/4" = 1'-0" | |



AD101

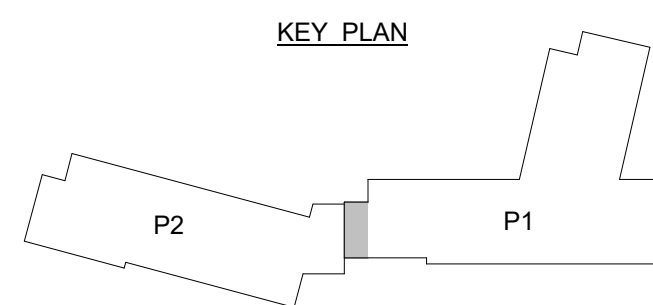


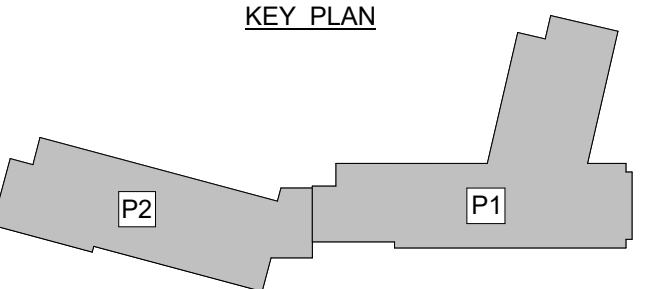

PROJECT NORTH

Drawing Number


AE100

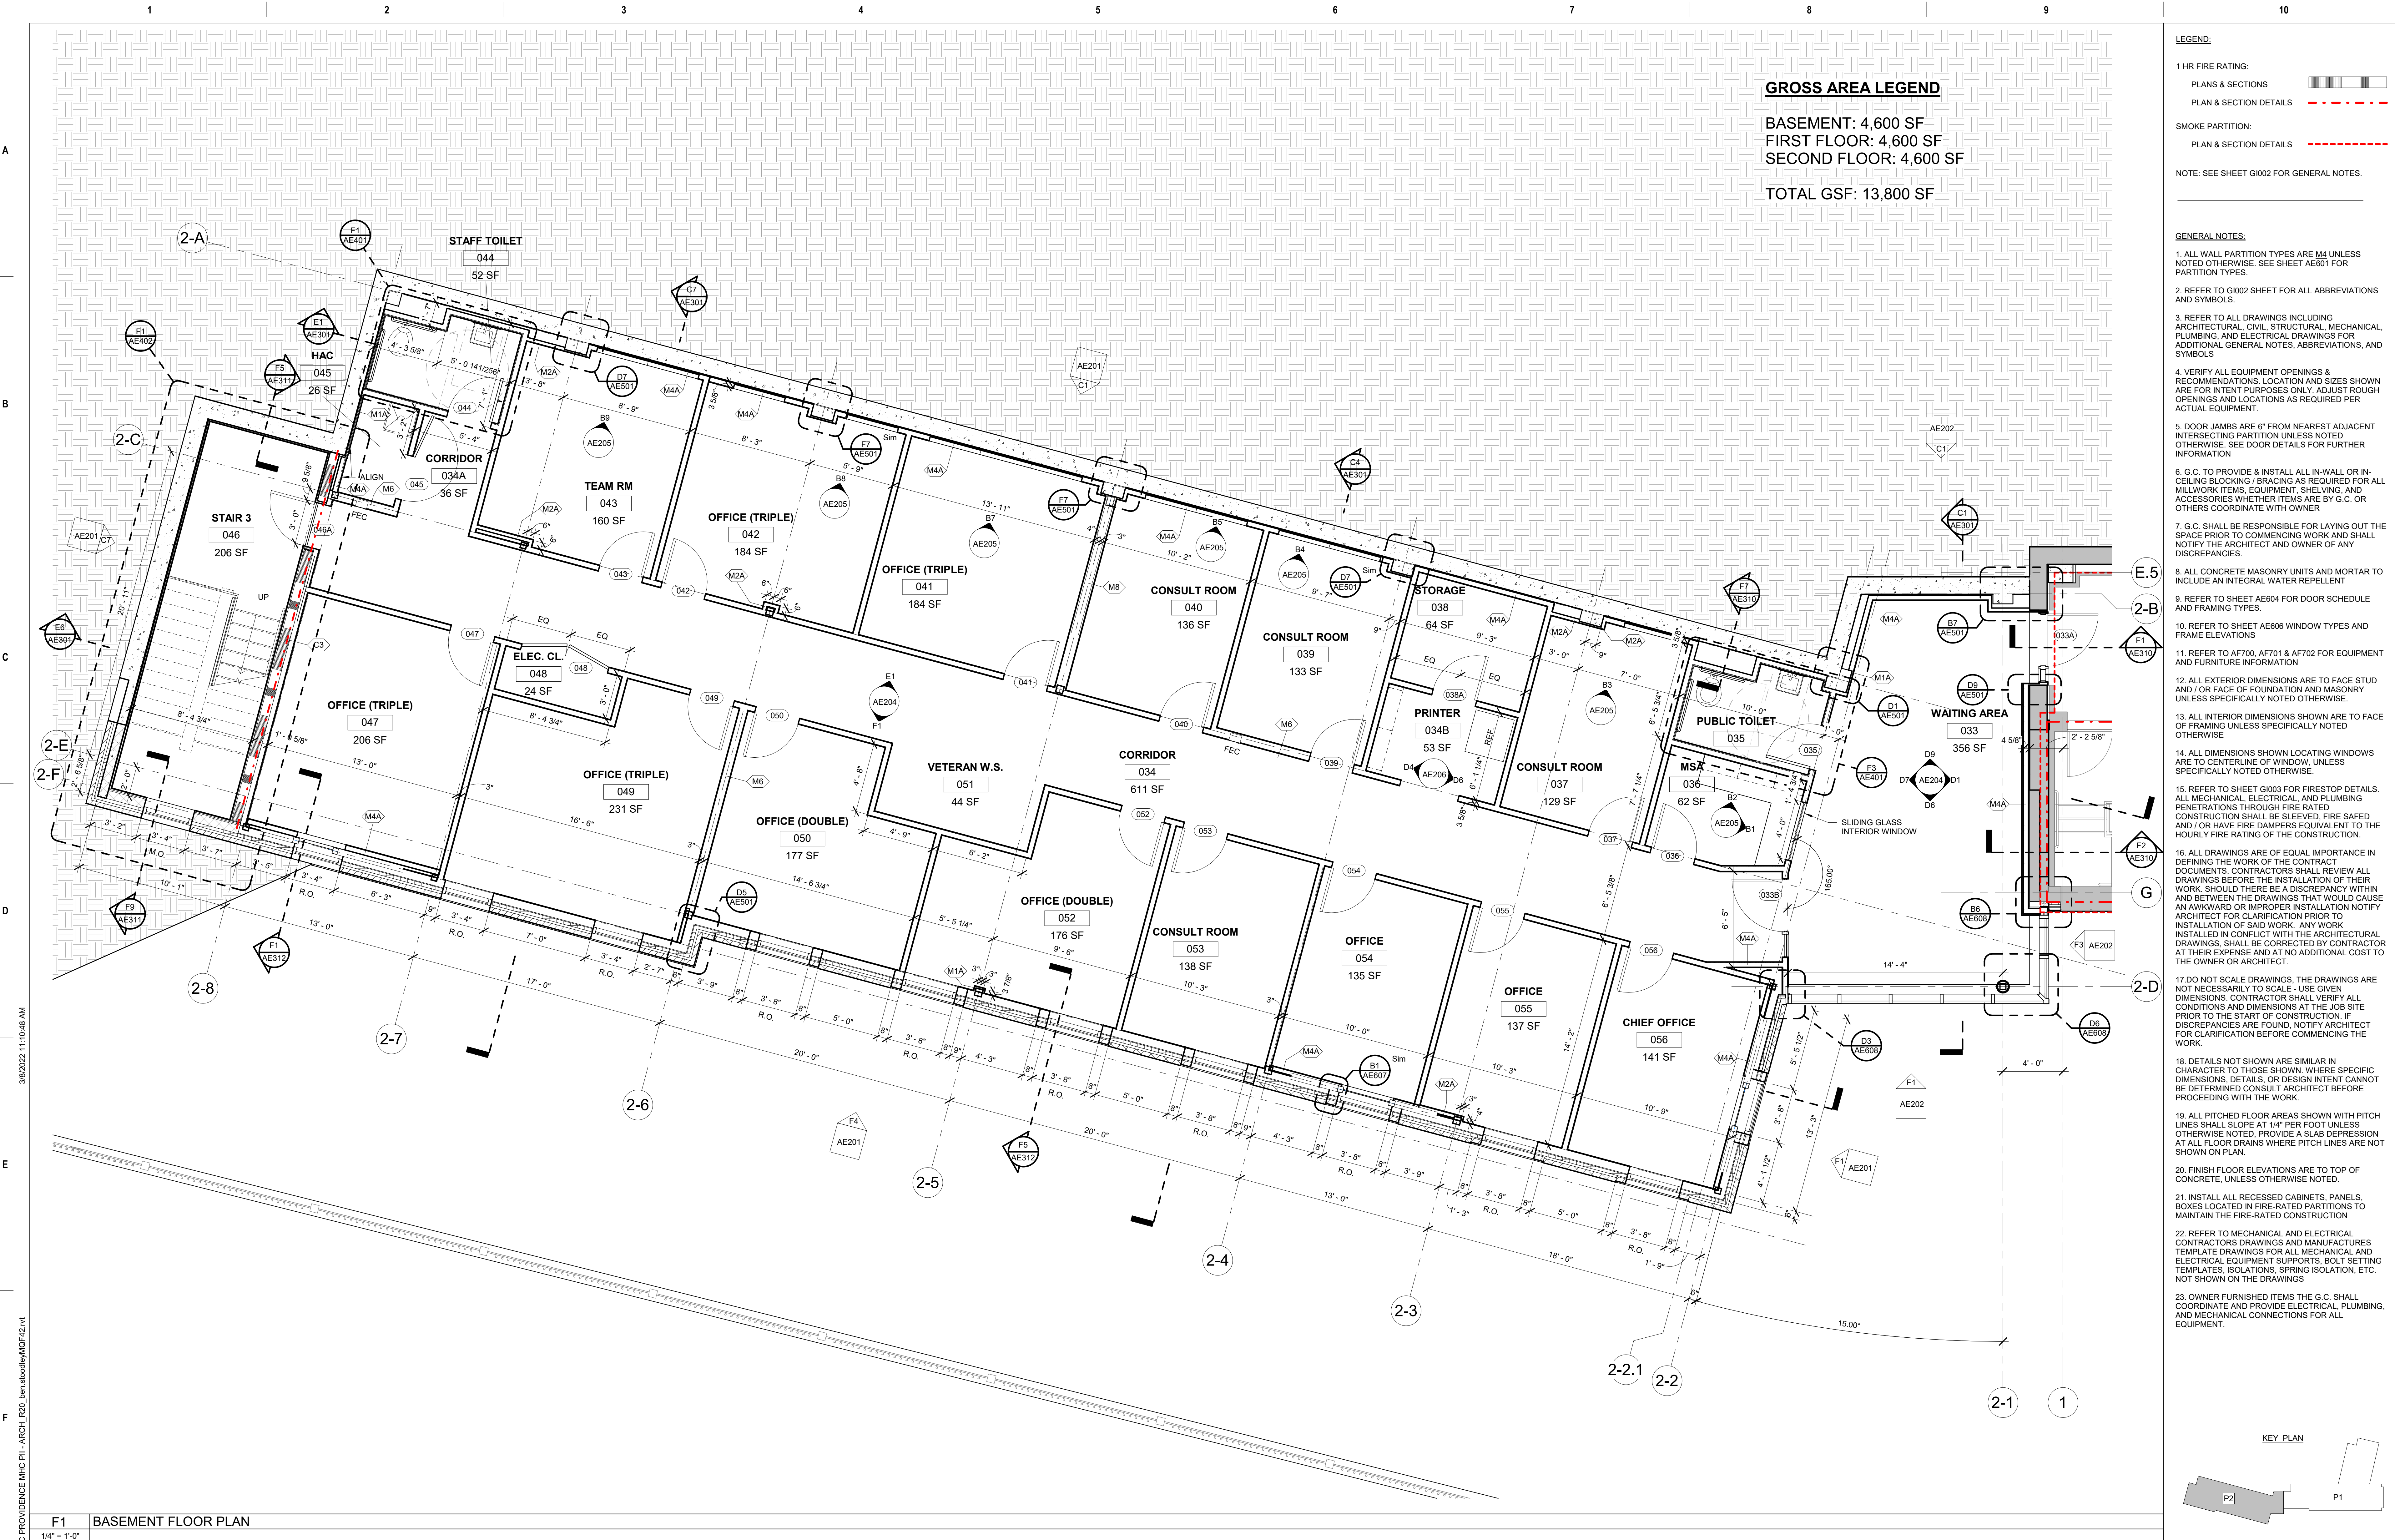

| | | | | | | | | | | | | | | | |
|------------|--|----------------------|--|--|--|--|--|---|--|--------------------|--|---|--|--------------------------|--|
| | | CONSULTANT | | ARCHITECT/ENGINEER OF RECORD | | Office of Construction and Facilities Management | | Drawing Title | | Phase | | Project Title | | Project Number | |
| | | | | | | | | BASEMENT FLOOR PLAN | | 100% CD SUBMISSION | | NEW MENTAL HEALTH BUILDING - PHASE 2 | | 650-347 | |
| | | | | WWW.WBRCAE.COM BANGOR, MAINE 207-947-4511 PORTLAND, MAINE 207-838-4511 SARASOTA, FLORIDA 941-556-0757 | | U.S. Department of Veterans Affairs | | Approved: VA RI FACILITIES MANAGEMENT SERVICE | | FULLY SPRINKLERED | | Location 830 CHALKSTONE AVE PROVIDENCE, RI 02908 | | Building Number 39 | |
| Revisions: | | Revision Description | | | | | | Issue Date 04 FEB 2022 | | Checked JRB | | Drawn BRS | | Drawing Number AE100A | |
| Date: | | | | | | | | | | | | | | | |



| | | | | | | | | | | | | | | | |
|-------------------------------|--|----------------------|--|--|--|--|--|---|--|--------------------|--|---|--|-------------------------|--|
| F1 FIRST FLOOR REFERENCE PLAN | | CONSULTANT | | ARCHITECT/ENGINEER OF RECORD | | Office of Construction and Facilities Management | | Drawing Title | | Phase | | Project Title | | Project Number | |
| 3/32" = 1'-0" | | | | WBRC ARCHITECTS • ENGINEERS | | U.S. Department of Veterans Affairs | | FIRST FLOOR REFERENCE PLAN | | 100% CD SUBMISSION | | NEW MENTAL HEALTH BUILDING - PHASE 2 | | 650-347 | |
| PROJECT NORTH | | | | BANGOR, MAINE 207-947-4511 PORTLAND, MAINE 207-838-4511 SARASOTA, FLORIDA 941-556-0757 | | STAMP | | Approved: VA RI FACILITIES MANAGEMENT SERVICE | | FULLY SPRINKLERED | | Location 830 CHALKSTONE AVE PROVIDENCE, RI 02908 | | Building Number 39 | |
| Revisions: | | Revision Description | | | | | | | | | | Issue Date 04 FEB 2022 | | Checked JRB | |
| | | Date: | | | | | | | | | | Drawn BRS | | Drawing Number AE101 | |

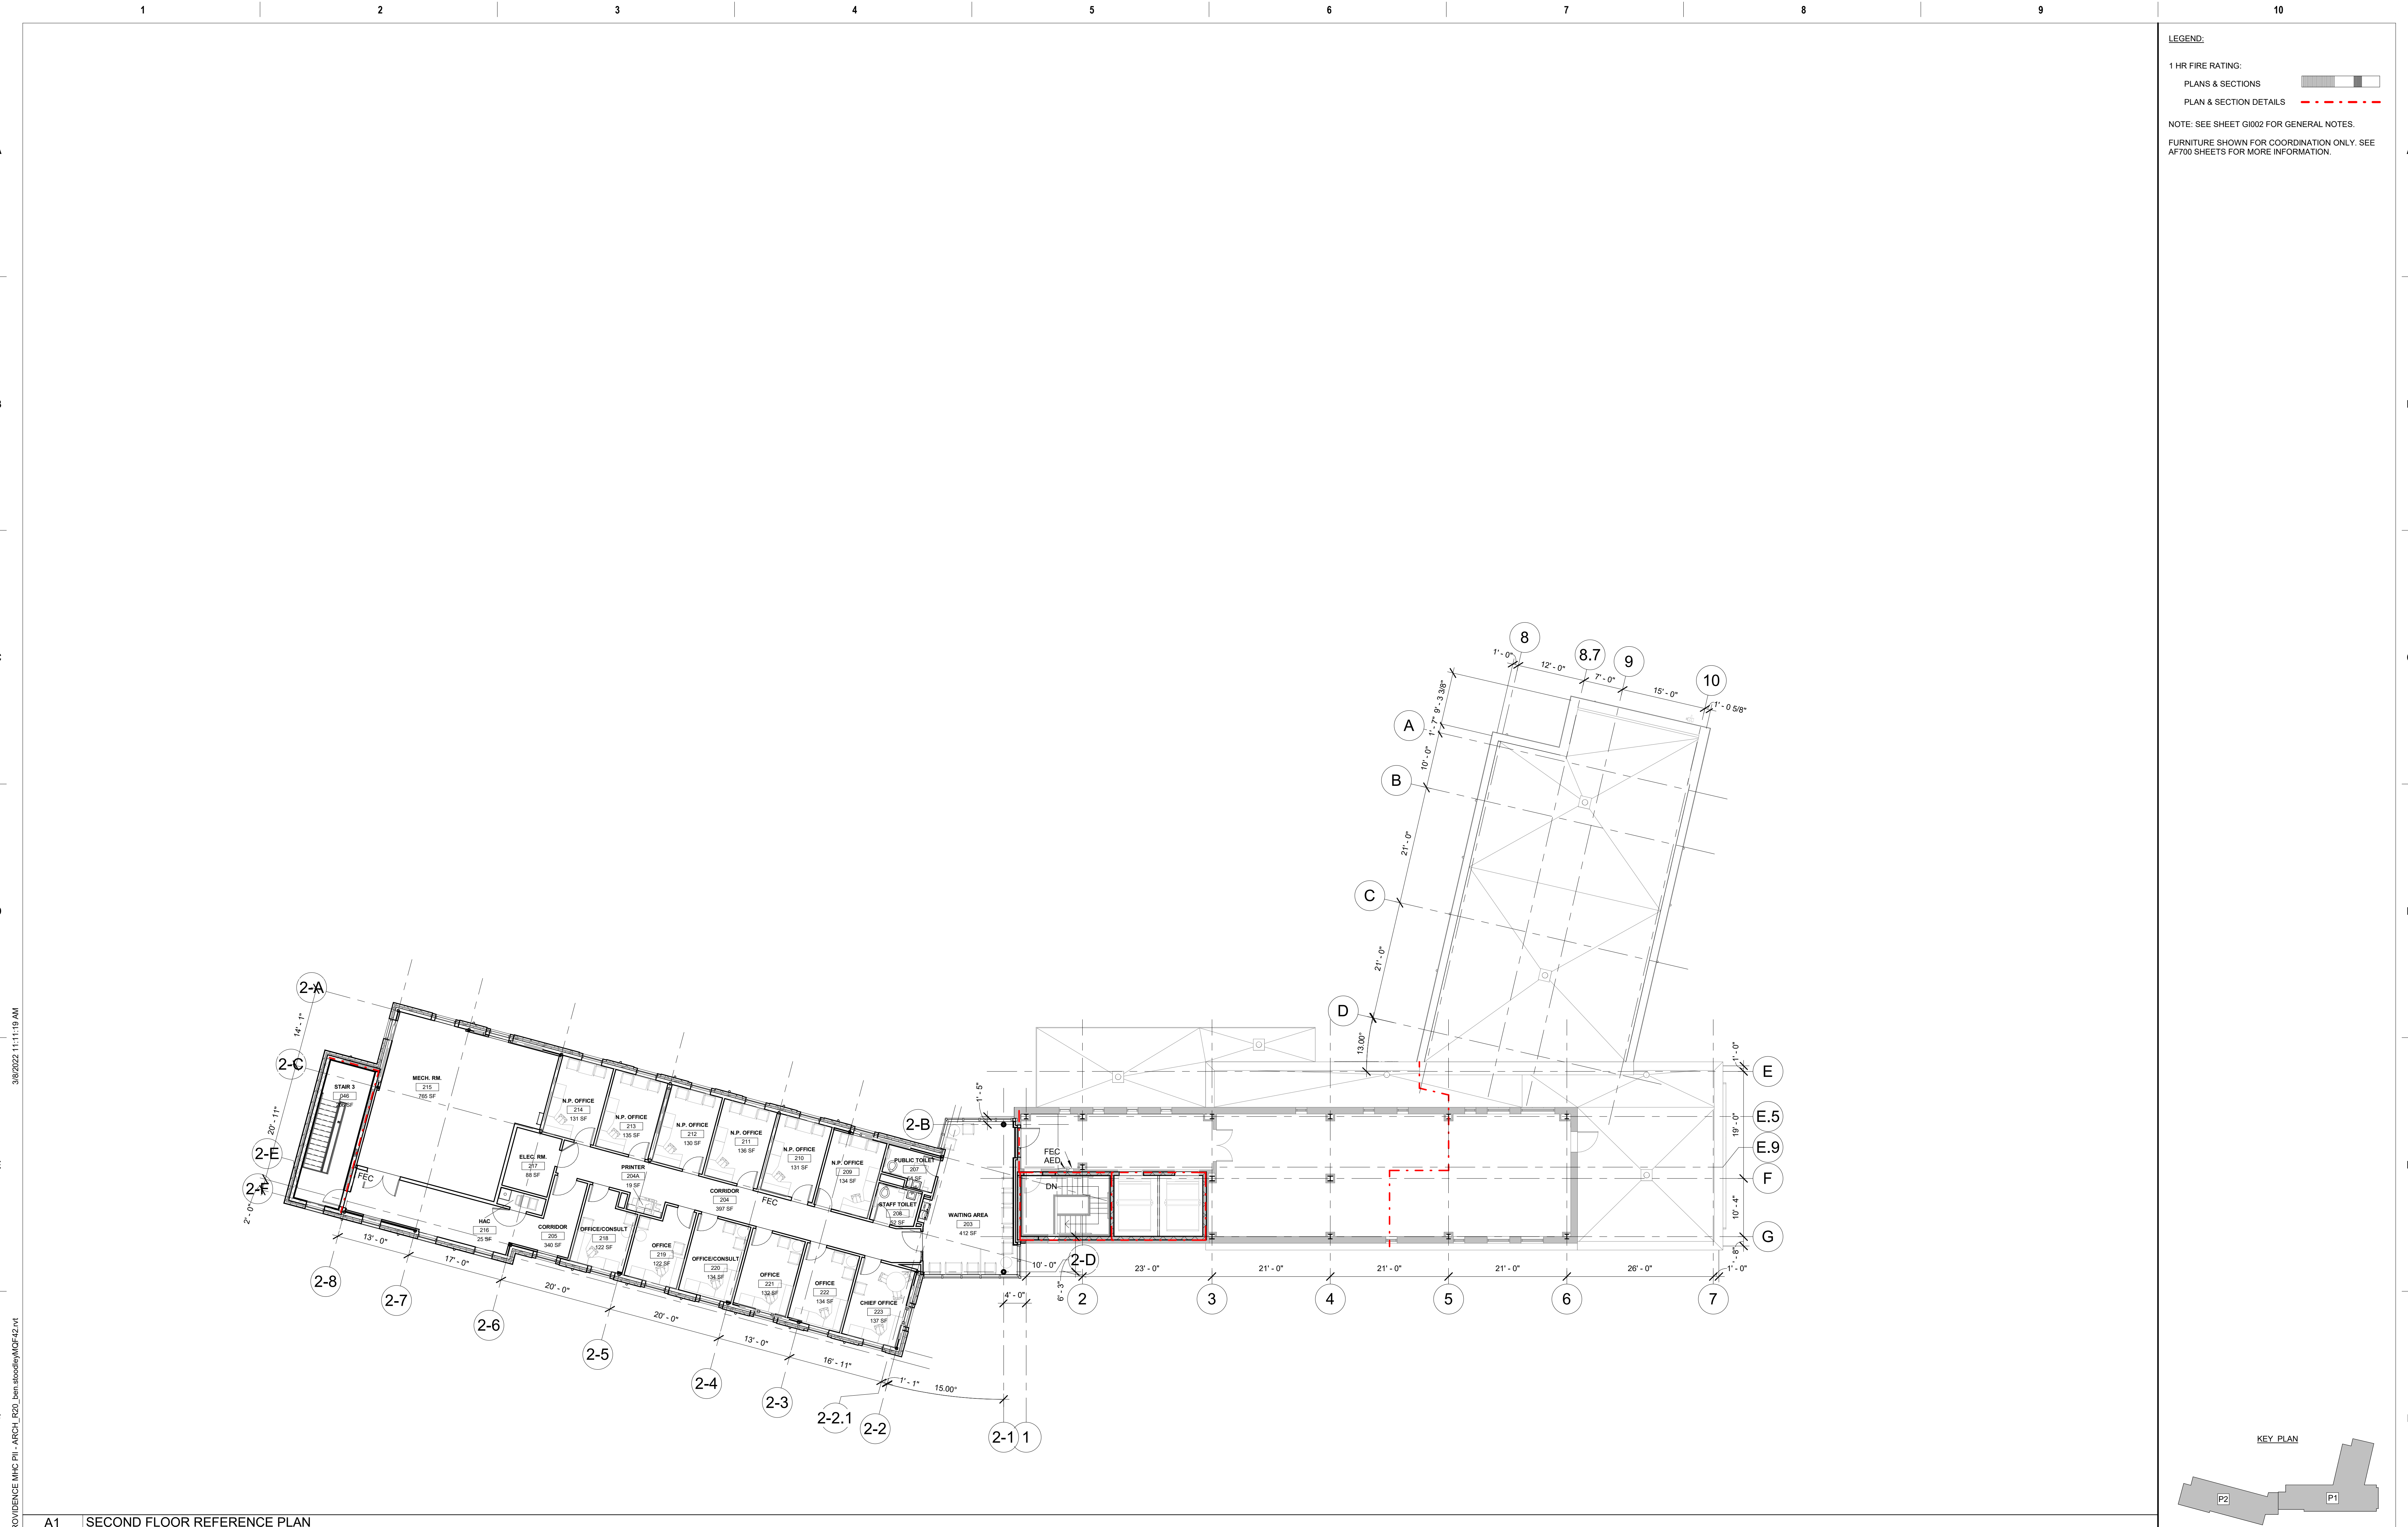

LEGEND:

1 HR FIRE RATING:


PLANS & SECTIONS

PLAN & SECTION DETAILS


NOTE: SEE SHEET G1002 FOR GENERAL NOTES.

FURNITURE SHOWN FOR COORDINATION ONLY. SEE AF700 SHEETS FOR MORE INFORMATION.

| | | | | | | | | | | | | | | | |
|--------------------------------|--|----------------------|--|--|--|--|--|---|--|--------------------|--|---|--|--------------------|--|
| A1 SECOND FLOOR REFERENCE PLAN | | CONSULTANT | | ARCHITECT/ENGINEER OF RECORD | | Office of Construction and Facilities Management | | SECOND FLOOR REFERENCE PLAN | | 100% CD SUBMISSION | | NEW MENTAL HEALTH BUILDING - PHASE 2 | | 650-347 | |
| PROJECT NORTH | | Revisions: | | WBRC ARCHITECTS • ENGINEERS | | U.S. Department of Veterans Affairs | | Approved: VA RI FACILITIES MANAGEMENT SERVICE | | FULLY SPRINKLERED | | 830 CHALKSTONE AVE PROVIDENCE, RI 02908 | | Building Number 39 | |
| 3/32" = 1'-0" | | Revision Description | | BANGOR, MAINE 207-947-4511 PORTLAND, MAINE 207-838-4511 SARASOTA, FLORIDA 941-556-0757 | | STAMP | | Phase | | Issue Date | | Checked | | Drawing Number | |
| | | Date: | | | | RICHARD BORELL | | 04 FEB 2022 | | JRB | | BRS | | AE102 | |

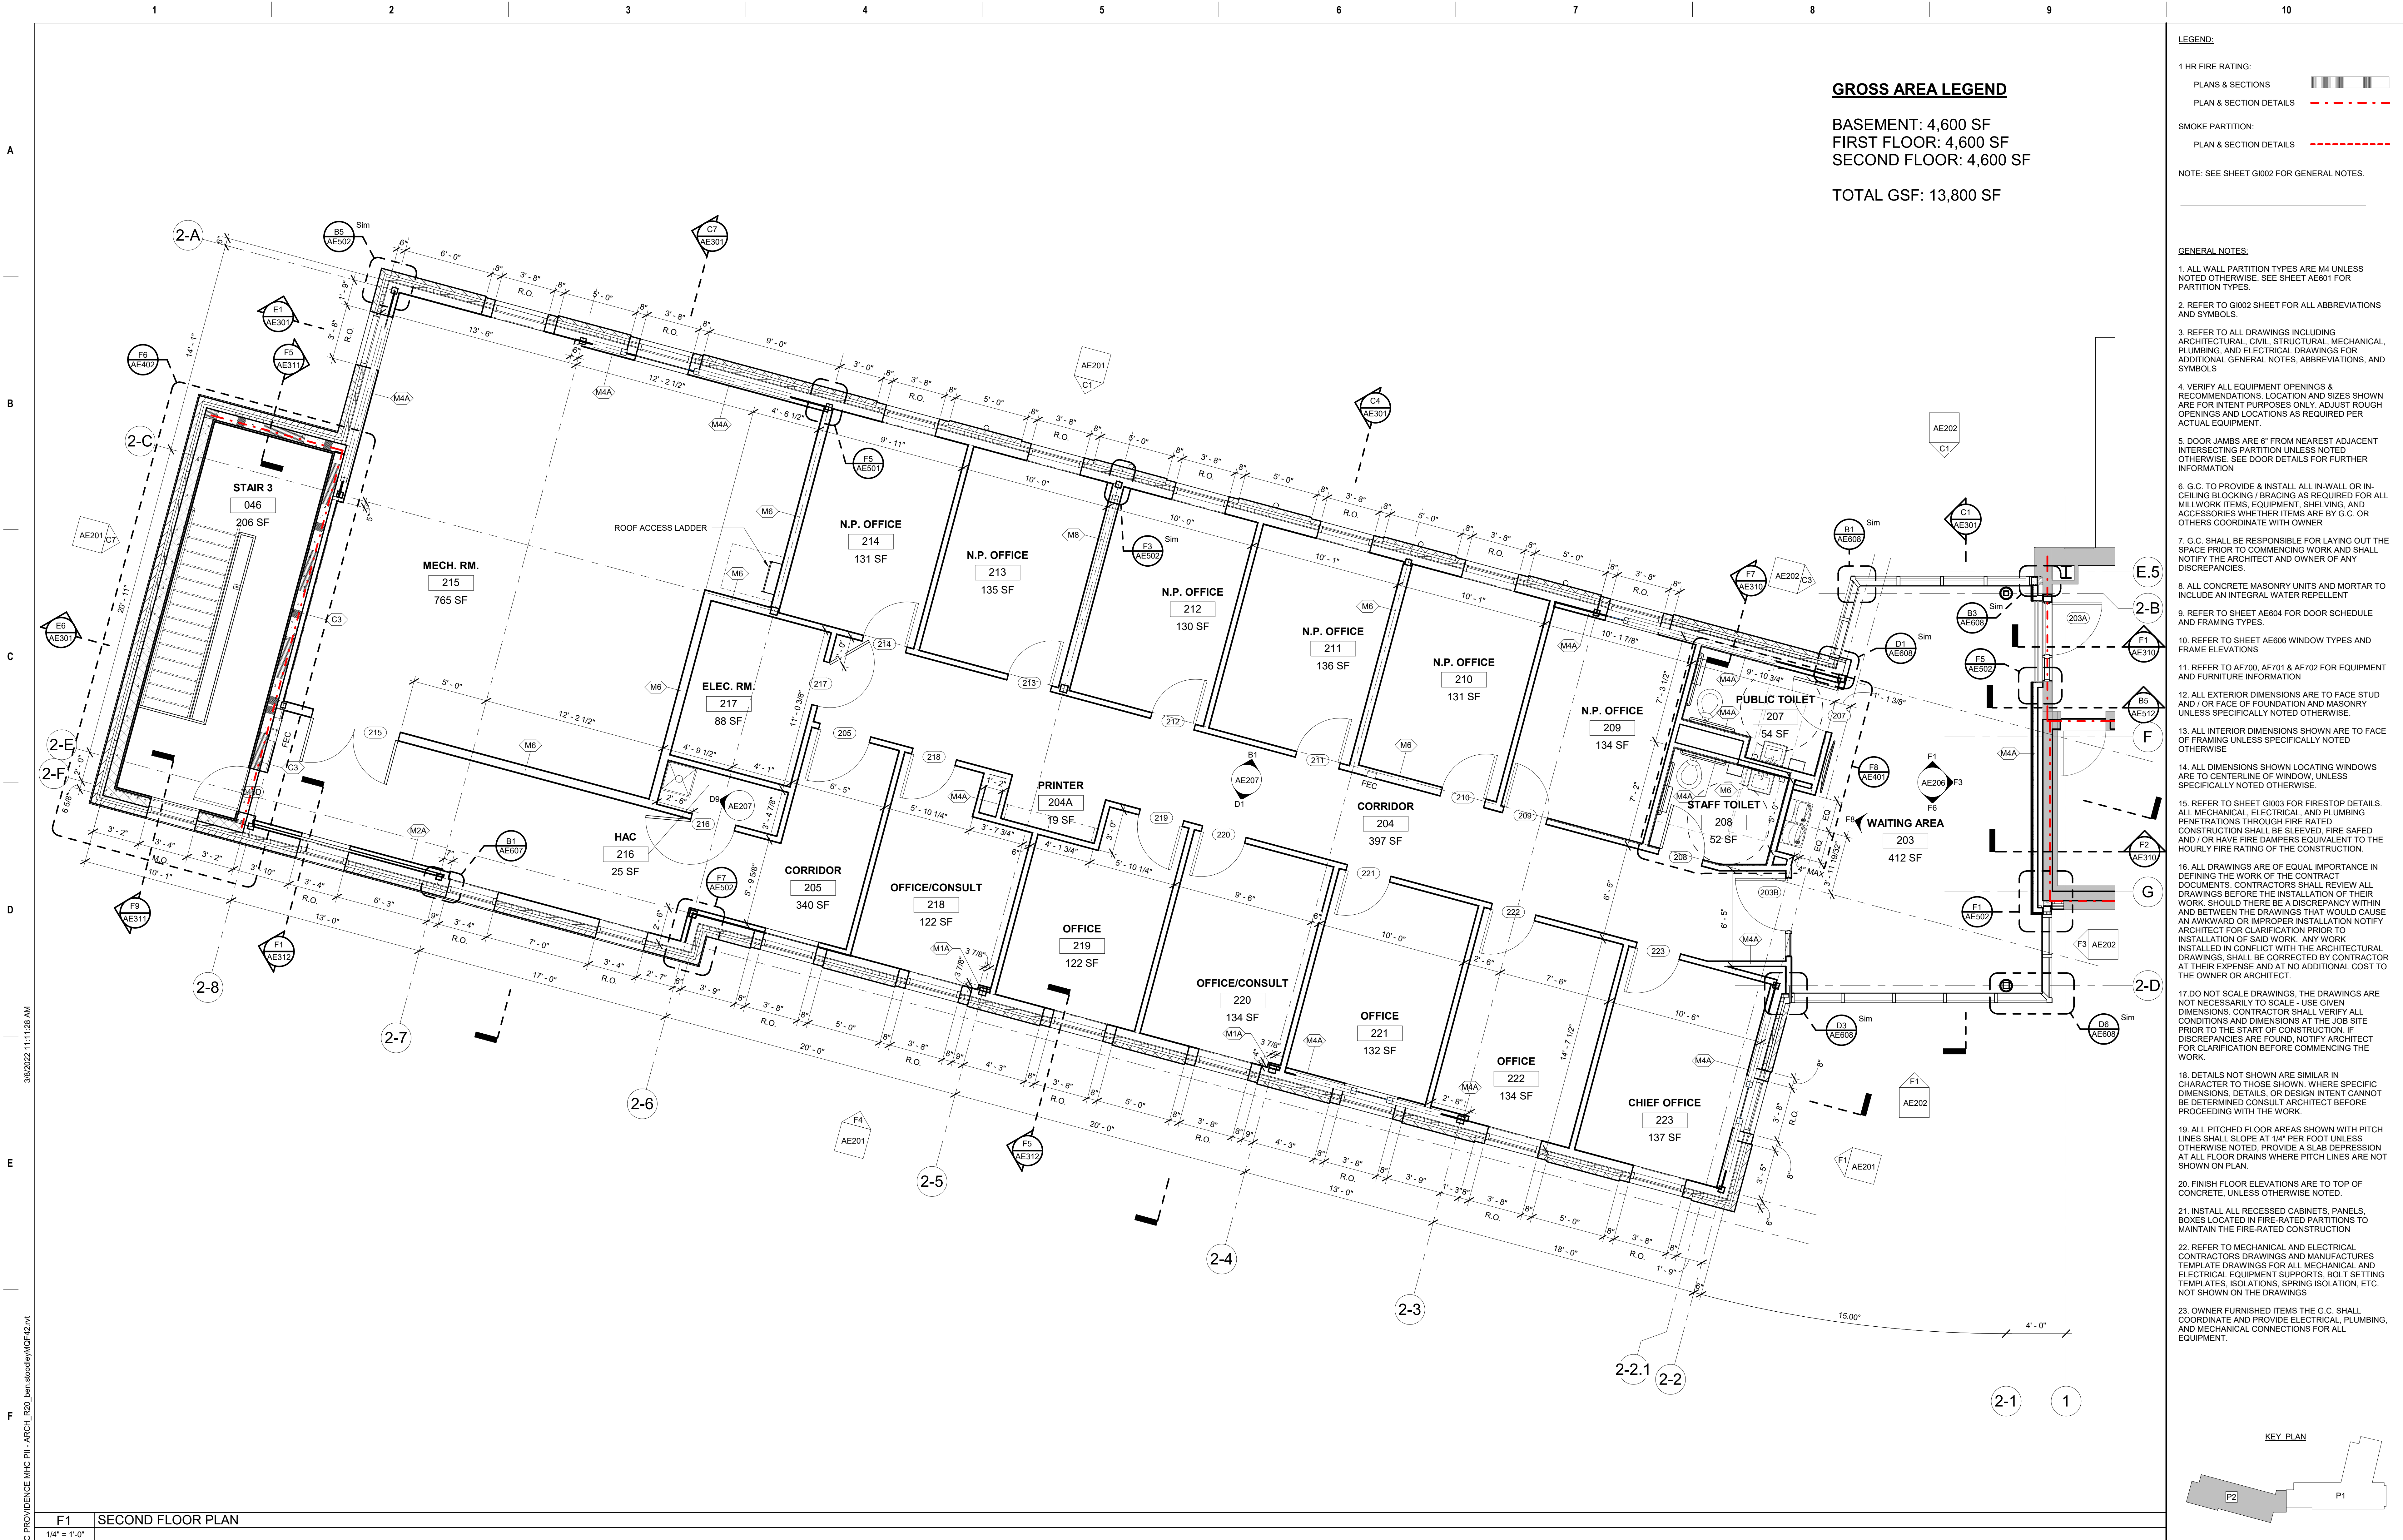

| | | | | | | | | | |
|--|--|--|--|--|--|--|--|--|--|
| <div>US Automatic Submittal Revised 1/2021 - V1</div> <div><div><div><div><div><div></div><div></div><div></div><div></div><div></div><div></div><div></div><div></div><div></div><div></div><div></div><div></div><div></div><div></div><div></div><div></div><div></div><div></div><div></div><div></div><div></div><div></div><div></div><div></div><div></div><div></div><div></div><div></div><div></div><div></div><div></div><div></div><div></div><div></div><div></div><div></div><div></div><div></div><div></div><div></div><div></div><div></div><div></div><div></div><div></div><div></div><div></div><div></div><div></div><div></div><div></div><div></div><div></div><div></div><div></div><div></div><div></div><div></div><div></div><div></div><div></div><div></div><div></div><div></diviv><div></div><div></div><div></div><div></div><div></div><div></div><div></div><div></div><div></div><div></div><div></div><div></div><div></div></div></div></div></div></div> | | | | | | | | | |
|--|--|--|--|--|--|--|--|--|--|

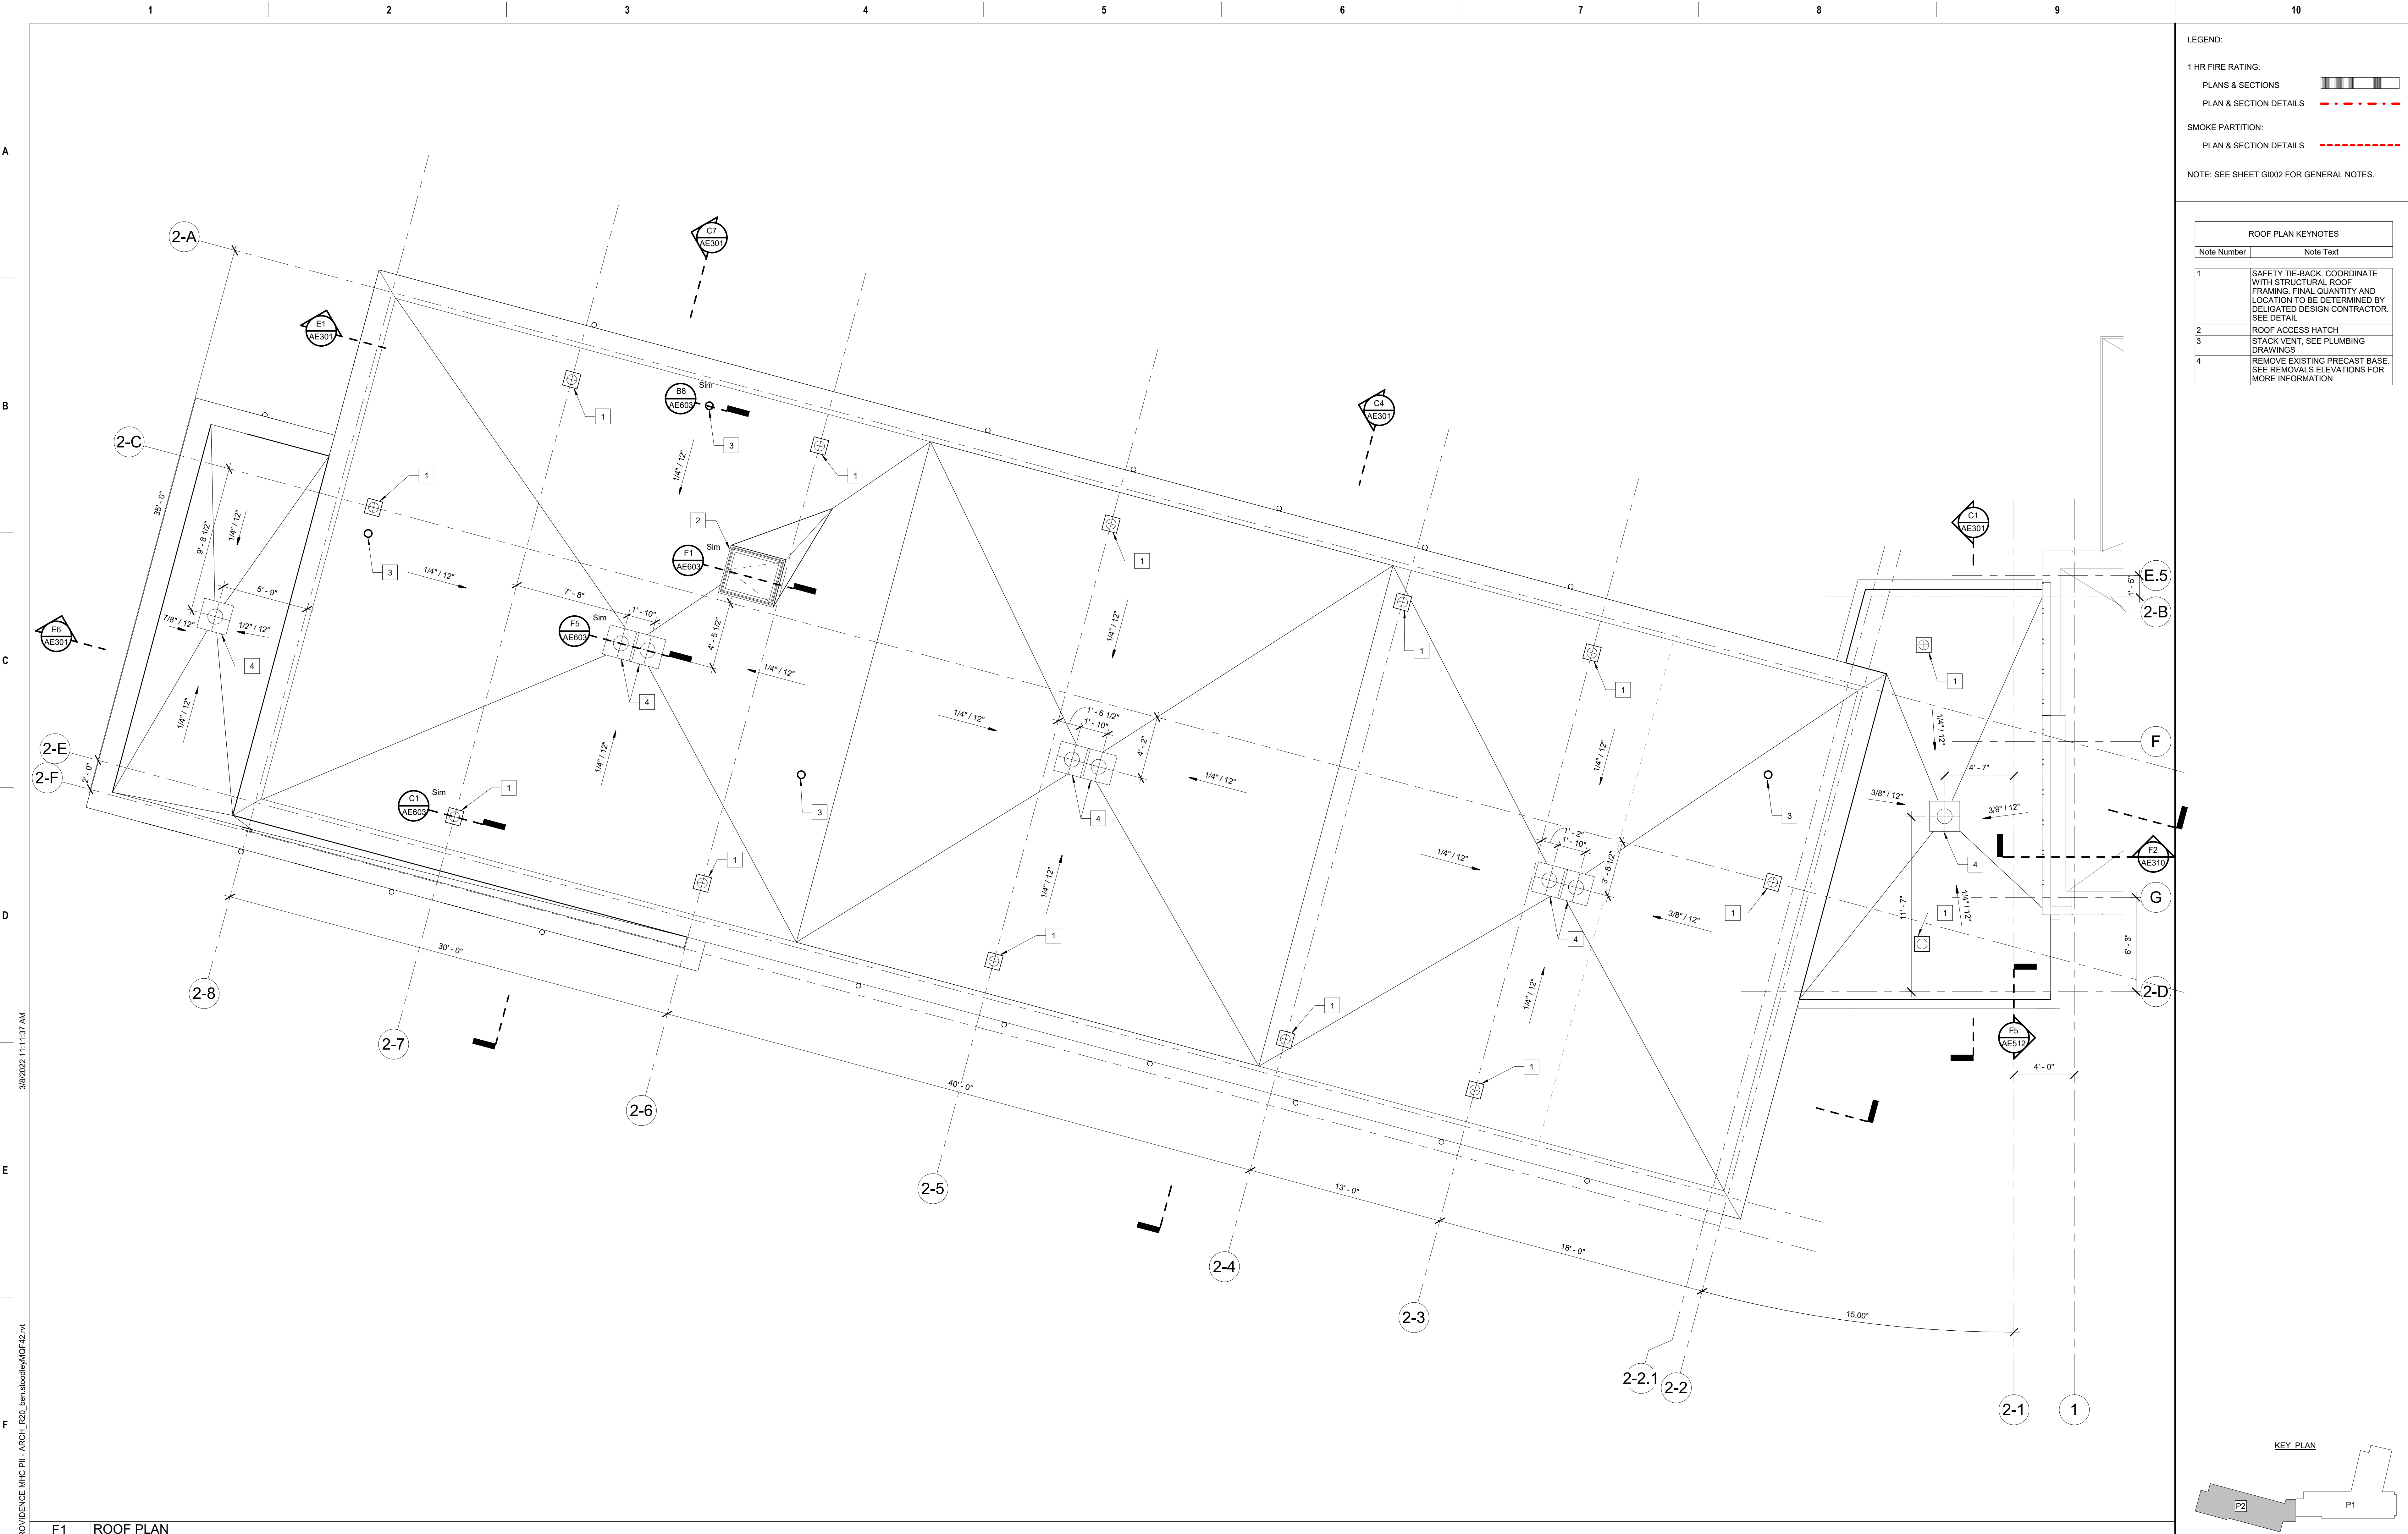


LEGEND:

1 HR FIRE RATING:
PLANS & SECTIONS [Hatched Pattern]
PLAN & SECTION DETAILS [Dashed Line]

SMOKE PARTITION:
PLAN & SECTION DETAILS [Dashed Line]

NOTE: SEE SHEET G002 FOR GENERAL NOTES.

| ROOF PLAN KEYNOTES | |
|--------------------|---|
| Note Number | Note Text |
| 1 | SAFETY TIE-BACK, COORDINATE WITH STRUCTURAL ROOF FRAMING. FINAL QUANTITY AND LOCATION TO BE DETERMINED BY DELGATED DESIGN CONTRACTOR. SEE DETAIL. |
| 2 | ROOF ACCESS HATCH. |
| 3 | STACK VENT, SEE PLUMBING DRAWINGS. |
| 4 | REMOVE EXISTING PRECAST BASE. SEE REMOVALS ELEVATIONS FOR MORE INFORMATION. |

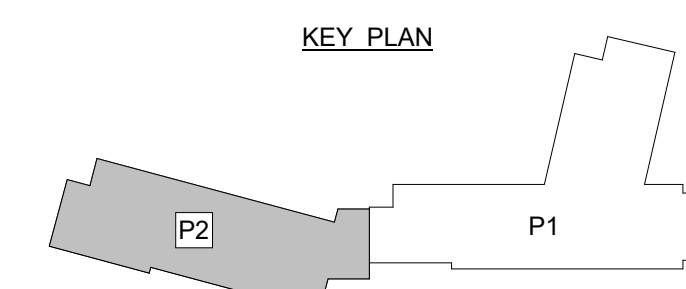

| F1 ROOF PLAN 1/4" = 1'-0" | | CONSULTANT | | ARCHITECT/ENGINEER OF RECORD WBRC ARCHITECTS • ENGINEERS WWW.WBRCAE.COM BANGOR, MAINE 207-947-4511 PORTLAND, MAINE 207-838-4511 SARASOTA, FLORIDA 941-556-0757 | | STAMP RICHARD BORRELL REGISTERED ARCHITECT NO. 4597 MAINE | | Office of Construction and Facilities Management VA U.S. Department of Veterans Affairs | | Drawing Title ROOF PLAN Approved: VA RI FACILITIES MANAGEMENT SERVICE | | Phase 100% CD SUBMISSION FULLY SPRINKLERED | | Project Title NEW MENTAL HEALTH BUILDING - PHASE 2 Location 830 CHALKSTONE AVE PROVIDENCE, RI 02908 Issue Date 04 FEB 2022 | | Project Number 650-347 Building Number 39 Drawing Number AE103 | | | | | | | | | | | | | | | | | | | |
|-------------------------------------|----------------------|---|--|--|----------------------|--|--|--|--|--|--|--|--|--|--|--|--|--|--|--|--|--|--|--|--|--|--|--|--|--|--|--|--|--|--|
| | | <table><tr><th>Revisions:</th><th>Revision Description</th><th>Date:</th></tr><tr><td> </td><td> </td><td> </td></tr><tr><td> </td><td> </td><td> </td></tr><tr><td> </td><td> </td><td> </td></tr><tr><td> </td><td> </td><td> </td></tr><tr><td> </td><td> </td><td> </td></tr></table> | | Revisions: | Revision Description | Date: | | | | | | | | | | | | | | | | | | | | | | | | | | | | | |
| Revisions: | Revision Description | Date: | | | | | | | | | | | | | | | | | | | | | | | | | | | | | | | | | |
| | | | | | | | | | | | | | | | | | | | | | | | | | | | | | | | | | | | |
| | | | | | | | | | | | | | | | | | | | | | | | | | | | | | | | | | | | |
| | | | | | | | | | | | | | |
|------------------------------------|--|----------------------|--|--|--|---|--|--------------------|--|---|--|-------------------------|--|
| F1 BASEMENT REFLECTED CEILING PLAN | | CONSULTANT | | ARCHITECT/ENGINEER OF RECORD | | Drawing Title | | Phase | | Project Title | | Project Number | |
| 1/4" = 1'-0" | | | | WBRC ARCHITECTS • ENGINEERS | | BASEMENT REFLECTED CEILING PLAN | | 100% CD SUBMISSION | | NEW MENTAL HEALTH BUILDING - PHASE 2 | | 650-347 | |
| PROJECT NORTH | | | | BANGOR, MAINE 207-947-4511 PORTLAND, MAINE 207-838-4511 SARASOTA, FLORIDA 941-556-0757 | | Approved: VA RI FACILITIES MANAGEMENT SERVICE | | FULLY SPRINKLERED | | Location 830 CHALKSTONE AVE PROVIDENCE, RI 02908 | | Building Number 39 | |
| Revisions: | | Revision Description | | Date: | | Issue Date 04 FEB 2022 | | Checked JRB | | Drawn JBM | | Drawing Number AE110 | |
| 1 | | ADDENDUM 1 | | 21 JAN 2020 | | | | | | | | | |



CEILING LEGEND

- GWB CEILING @ 8'-0" AFF UNO
- ACOUSTICAL TILE CEILING 2'-0" x 2'-0" ON METAL SUSPENSION GRID @ 8'-0" AFF UNO
- ELECTRICAL SYMBOLS:**
SYMBOLS INDICATE BASIS OF DESIGN LOCATIONS
- RECESSED CEILING FIXTURE
4' L CEILING/WALL SURFACE STRIP LIGHT
SPECIALTY PENDANT
OCCUPANCY SENSOR
PA SPEAKER
- RECESSED CEILING FIXTURE (EMERGENCY)
CEILING MOUNT NURSE CALL LIGHT
CEILING MOUNTED CAMERA
GLASSBREAKS

FIRE PROTECTION SYMBOLS:
SYMBOLS DESIGNATE DESIGN INTENT, AND BASIS OF DESIGN LOCATIONS. FINAL LAYOUT TO COMPLY WITH ALL CODES AND REGULATIONS.

LAYOUT SHALL COMPLY W/ MEP BASIS OF DESIGN DRAWINGS AND ALL CODES AND REGULATIONS.

- SPEAKER
EMERGENCY BATTERY PACK
SMOKE DETECTOR
WIRELESS ACCESS POINT
EXIT SIGN
NURSE CALL DOME LIGHT
STROBE HORN
STROBE


- MECHANICAL SYMBOLS:**
SYMBOLS INDICATE BASIS OF DESIGN LOCATIONS
- SUPPLY DIFFUSER
RETURN GRILLE
EXHAUST GRILLE
LINEAR DIFFUSER
A - ALIGN W/ GRID
B - CENTER ON GRID

- NOTES:**
1. ALL CEILINGS TO BE 9'-0" AFF UNLESS NOTED OTHERWISE
 2. REFER TO SHEET G1002 FOR ALL ABBREVIATIONS
 3. CONTRACTOR TO VERIFY LOCATIONS OF MAIN CEILING TEES BEFORE PROCEEDING WITH FIXTURE INSTALLATION. NOTIFY ARCHITECT OF INTERFERENCES.
 4. NOTIFY ARCHITECT OF ANY DISCREPANCIES BETWEEN ARCHITECTURAL REFLECTED CEILING PLANS AND ELECTRICAL LIGHTING PLANS PRIOR TO CONSTRUCTION.
 5. REFER TO LIFE SAFETY PLANS FOR LOCATIONS OF STROBES AND EXIT SIGNS.
 6. ALL CEILING GRILLES, TRIM EDGES AND SLOT DIFFUSERS TO MATCH ADJACENT CEILING COLOR.
 7. ALL SPRINKLER HEADS TO OCCUR AT CENTER OF TILES.
 8. LAYOUT TILES AS SHOWN IN REFLECTED CEILING PLANS. CENTER GRID IN ROOM, UNO.
 9. SEE AF SHEETS FOR ROOM FINISH SCHEDULE FOR CEILING FINISH INFORMATION.
 10. WHERE NO CEILING MATERIAL IS SHOWN THE STRUCTURE ABOVE IS TO BE EXPOSED, U.N.O.
 11. GENERAL LAYOUT AND SIZE OF LIGHT FIXTURES ARE SHOWN.

KEYNOTES


- C1 PROVIDE ABOVE CEILING BLOCKING AND SUPPORTS FOR OWNER SUPPLIED PROJECTORS.
- C3 CEILING EXPANSION JOINT; REFER TO CEILING DETAILS.
- C5 ALIGN CENTERLINE OF PROJECTOR WITH CENTERLINE OF PROJECTOR SCREEN.
- C6 OWNER PROVIDED RECESSED CEILING PROJECTOR SCREEN.

KEY PLAN

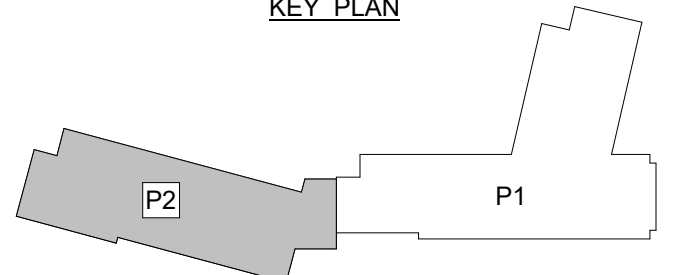

F1 FIRST FLOOR REFLECTED CEILING PLAN

1/4" = 1'-0"

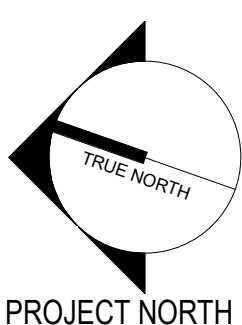

PROJECT NORTH

| Revisions: | Revision Description | Date: |
|------------|----------------------|-------|
| | | |
| | | |
| | | |
| | | |
| | | |
| | | |
| | | |
| | | |
| | | |


CONSULTANT

ARCHITECT/ENGINEER OF RECORD



WWW.WBRCAE.COM
BANGOR, MAINE 207-947-4511
PORTLAND, MAINE 207-838-4511
SARASOTA, FLORIDA 941-556-0757

STAMP

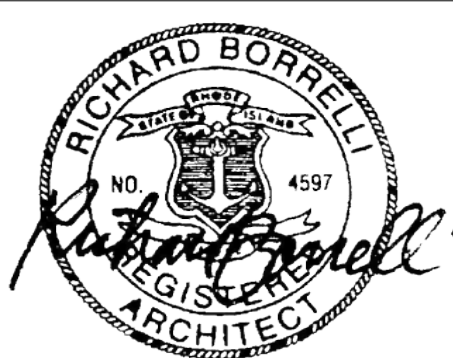

Office of
Construction
and Facilities
Management

VA U.S. Department
of Veterans Affairs

Drawing Title
FIRST FLOOR REFLECTED
CEILING PLAN

Approved:
VA RI FACILITIES MANAGEMENT
SERVICE

Phase
100% CD SUBMISSION

FULLY SPRINKLERED

Project Title
NEW MENTAL HEALTH BUILDING -
PHASE 2

Location
830 CHALKSTONE AVE PROVIDENCE, RI 02908

Issue Date
04 FEB 2022

Checked
JRB

Drawn
JBM

Project Number
650-347
Building Number
39

Drawing Number
AE111

3/8/2022 11:11:57 AM


U:\Autodesk AutoCAD\Revit\19501 - VAMC PROVIDENCE IMH P1 - ARCH - FLD - Ben Stodoley\K0F42.vrt



- CEILING LEGEND**
- GWB CEILING @ 8'-0" AFF UNO
- ACOUSTICAL TILE CEILING 2'-0" x 2'-0" ON METAL SUSPENSION GRID @ 9'-0" AFF UNO
- ELECTRICAL SYMBOLS:**
SYMBOLS INDICATE BASIS OF DESIGN LOCATIONS
- RECESSED CEILING FIXTURE
4' L CEILING/WALL SURFACE STRIP LIGHT
SPECIALTY PENDANT
OCCUPANCY SENSOR
PA SPEAKER
- RECESSED CEILING FIXTURE (EMERGENCY)
CEILING MOUNT NURSE CALL LIGHT
CEILING MOUNTED CAMERA
INTERIOR RECESSED CAN
GLASSBREAKS
PA SPEAKER
- FIRE PROTECTION SYMBOLS:**
SYMBOLS DESIGNATE DESIGN INTENT, AND BASIS OF DESIGN LOCATIONS. FINAL LAYOUT TO COMPLY WITH ALL CODES AND REGULATIONS.
- LAYOUT SHALL COMPLY W/ MEP BASIS OF DESIGN DRAWINGS AND ALL CODES AND REGULATIONS.
- SPEAKER
EXIT SIGN
EMERGENCY BATTERY PACK
NURSE CALL DOME LIGHT
SMOKE DETECTOR
STROBE HORN
WIRELESS ACCESS POINT
STROBE
- MECHANICAL SYMBOLS:**
SYMBOLS INDICATE BASIS OF DESIGN LOCATIONS
- SUPPLY DIFFUSER
RETURN GRILLE
EXHAUST GRILLE
LINEAR DIFFUSER
A - ALIGN W/ GRID
B - CENTER ON GRID
- NOTES:**
1. ALL CEILINGS TO BE 9'-0" AFF UNLESS NOTED OTHERWISE
 2. REFER TO SHEET G1002 FOR ALL ABBREVIATIONS
 3. CONTRACTOR TO VERIFY LOCATIONS OF MAIN CEILING TEES BEFORE PROCEEDING WITH FIXTURE INSTALLATION. NOTIFY ARCHITECT OF INTERFERENCES.
 4. NOTIFY ARCHITECT OF ANY DISCREPANCIES BETWEEN ARCHITECTURAL REFLECTED CEILING PLANS AND ELECTRICAL LIGHTING PLANS PRIOR TO CONSTRUCTION.
 5. REFER TO LIFE SAFETY PLANS FOR LOCATIONS OF STROBES AND EXIT SIGNS.
 6. ALL CEILING GRILLES, TRIM EDGES AND SLOT DIFFUSERS TO MATCH ADJACENT CEILING COLOR.
 7. ALL SPRINKLER HEADS TO OCCUR AT CENTER OF TILES.
 8. LAYOUT TILES AS SHOWN IN REFLECTED CEILING PLANS. CENTER GRID IN ROOM, UNO.
 9. SEE AF SHEETS FOR ROOM FINISH SCHEDULE FOR CEILING FINISH INFORMATION.
 10. WHERE NO CEILING MATERIAL IS SHOWN THE STRUCTURE ABOVE IS TO BE EXPOSED, U.N.O.
 11. GENERAL LAYOUT AND SIZE OF LIGHT FIXTURES ARE SHOWN.
- KEYNOTES**
- C2 OPEN TO STRUCTURE.
C3 CEILING EXPANSION JOINT. REFER TO CEILING DETAILS.
C4 1 HOUR FIRE RATED GYPSUM BOARD CEILING. REFER TO CEILING DETAIL ON AE601.

F1 SECOND FLOOR REFLECTED CEILING PLAN

1/4" = 1'-0"

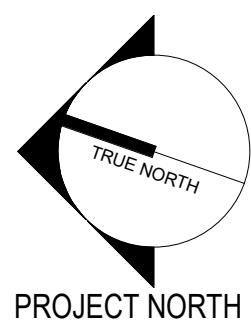


| Revisions: | Revision Description | Date: |
|------------|----------------------|-------|
| | | |
| | | |
| | | |
| | | |
| | | |

CONSULTANT

ARCHITECT/ENGINEER OF RECORD

WBRC
ARCHITECTS • ENGINEERS
WWW.WBRCAE.COM
BANGOR, MAINE 207-947-4511
PORTLAND, MAINE 207-838-4511
SARASOTA, FLORIDA 941-556-0757

STAMP

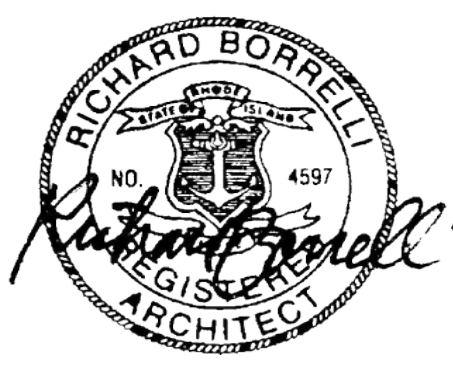

Office of
Construction
and Facilities
Management



U.S. Department
of Veterans Affairs

Drawing Title

SECOND FLOOR REFLECTED
CEILING PLAN

Approved:

VA RI FACILITIES MANAGEMENT
SERVICE

Phase

100% CD SUBMISSION

FULLY SPRINKLERED

Project Title

NEW MENTAL HEALTH BUILDING -
PHASE 2

Location

830 CHALKSTONE AVE PROVIDENCE, RI 02908

Issue Date

04 FEB 2022

Checked

JRB

Drawn

JBM

Project Number

650-347

Building Number



39

Drawing Number


AE112

3/8/2022 11:23:05 AM


U:\Autodesk\Autodesk\Revit\19501 - VAMC PROVIDENCE IMH P11_ARCH_P2D_Bm.stdday\KGF42.rvt

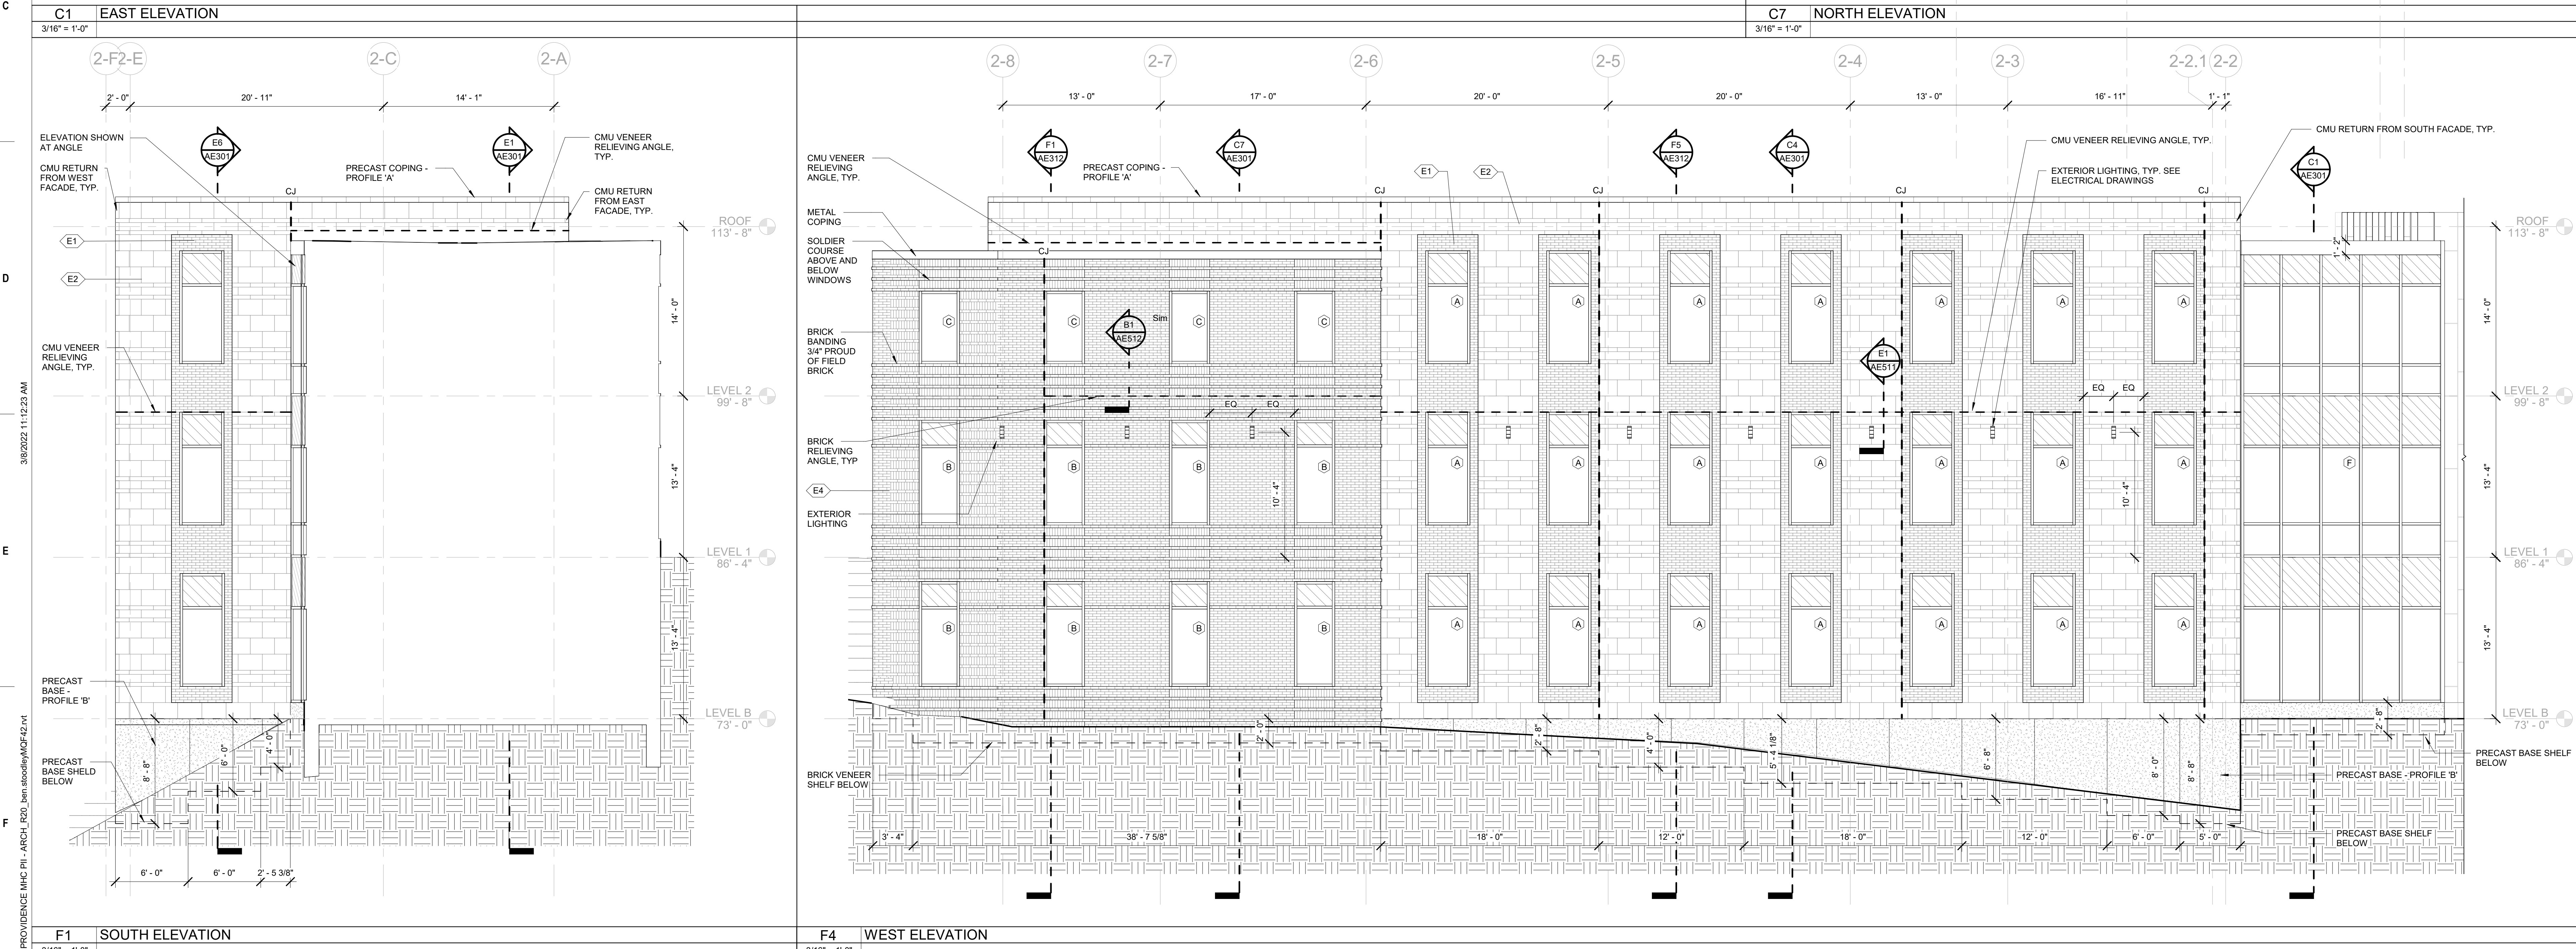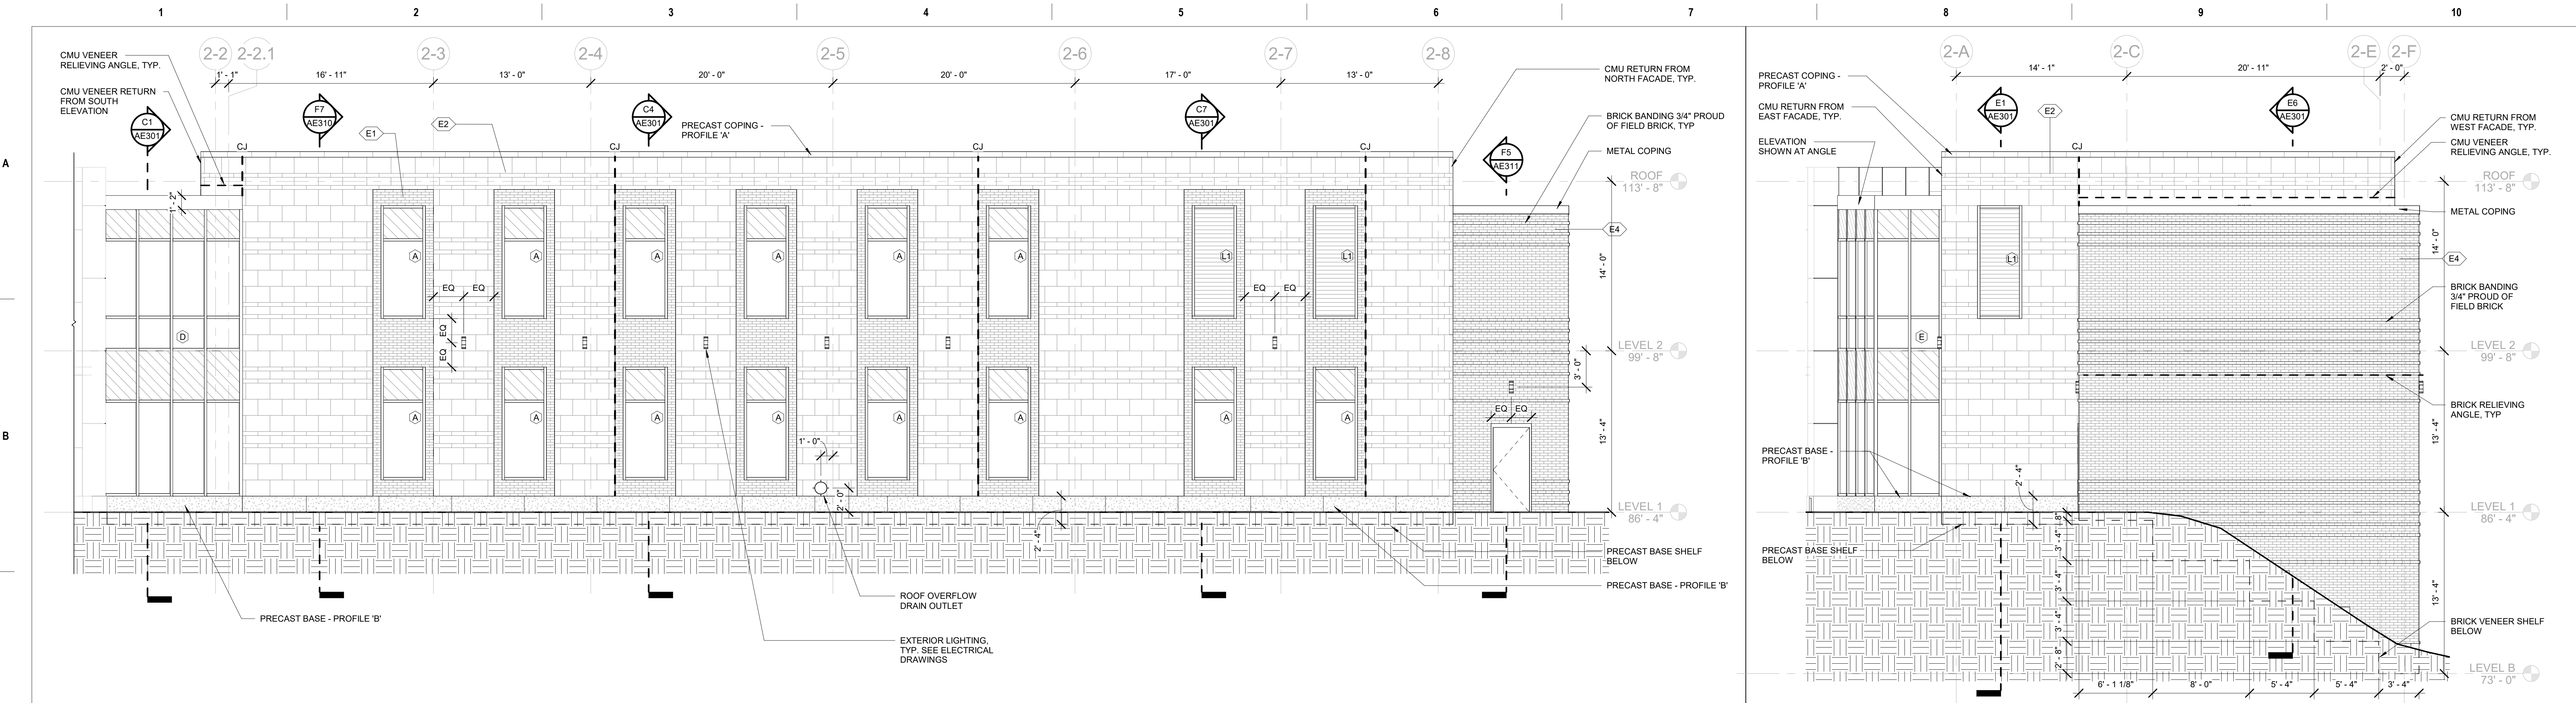


| | | | | | | | | | | | |
|---------------|--|--|---------------|--|--|---------------|--|--|---------------|--|--|
| 3/16" = 1'-0" | | | 3/16" = 1'-0" | | | 3/16" = 1'-0" | | | 3/16" = 1'-0" | | |
| | | | | | | | | | | | |
| | | | | | | | | | | | |
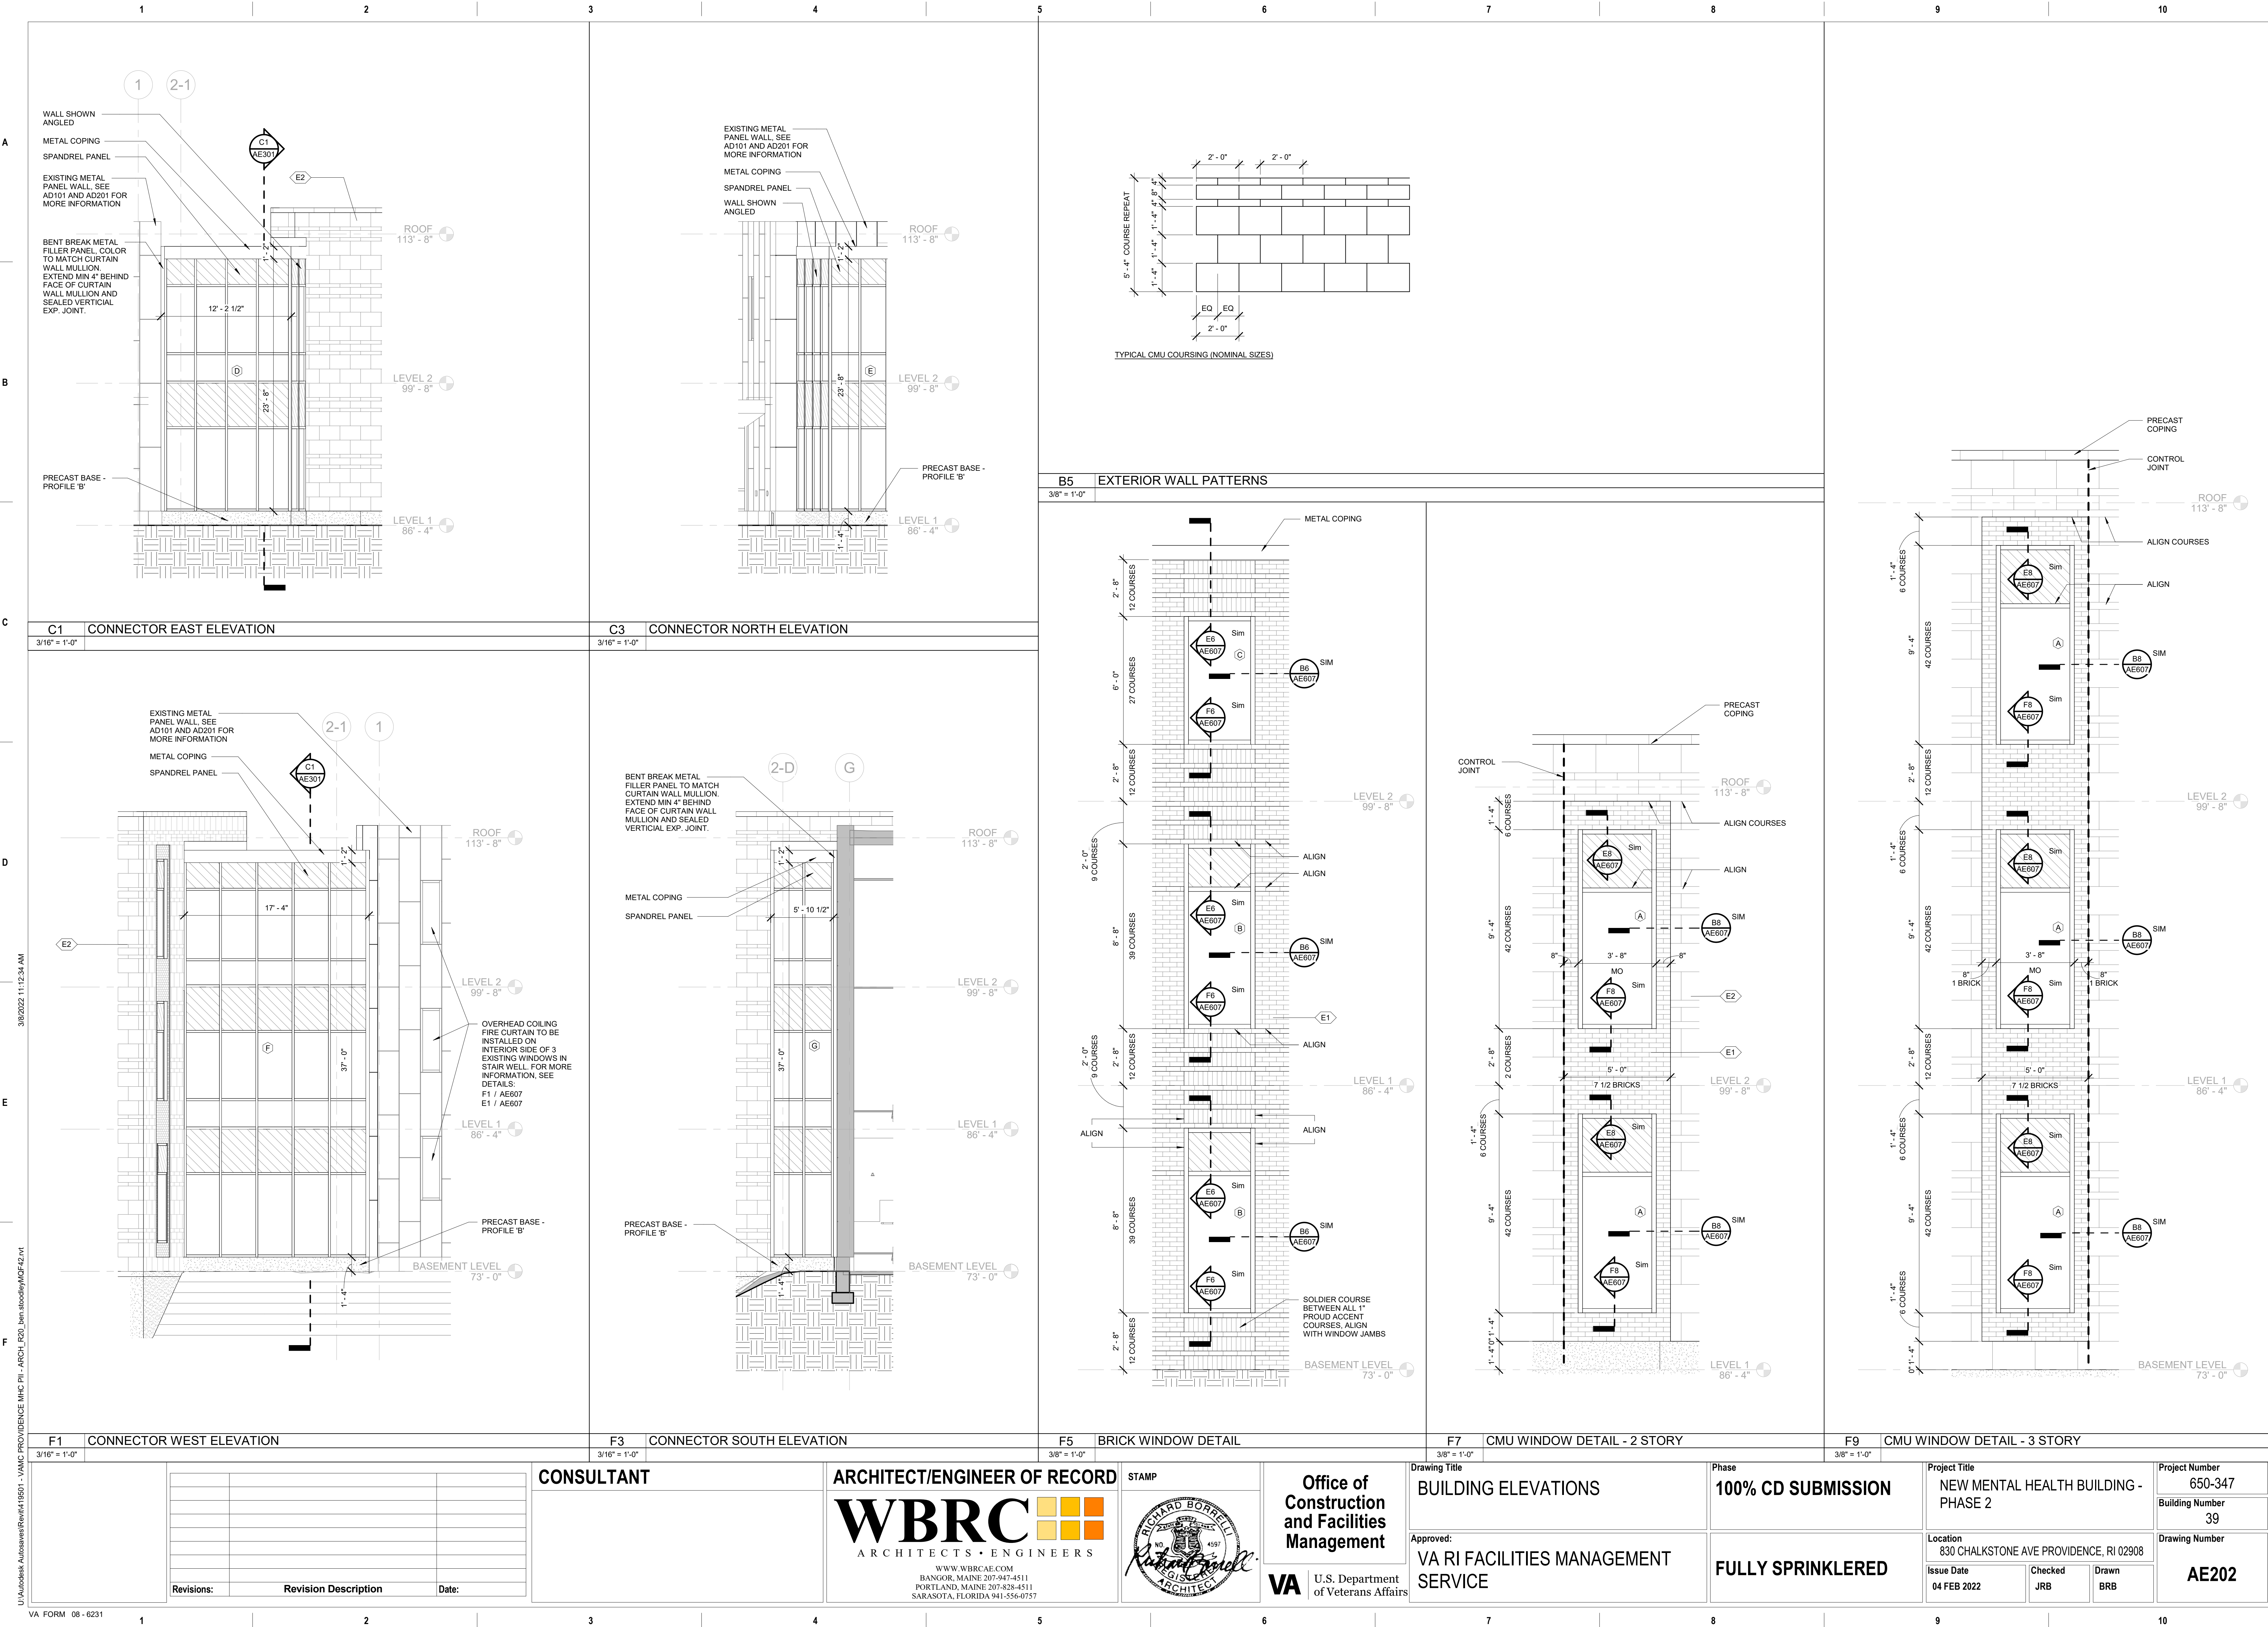


AE203

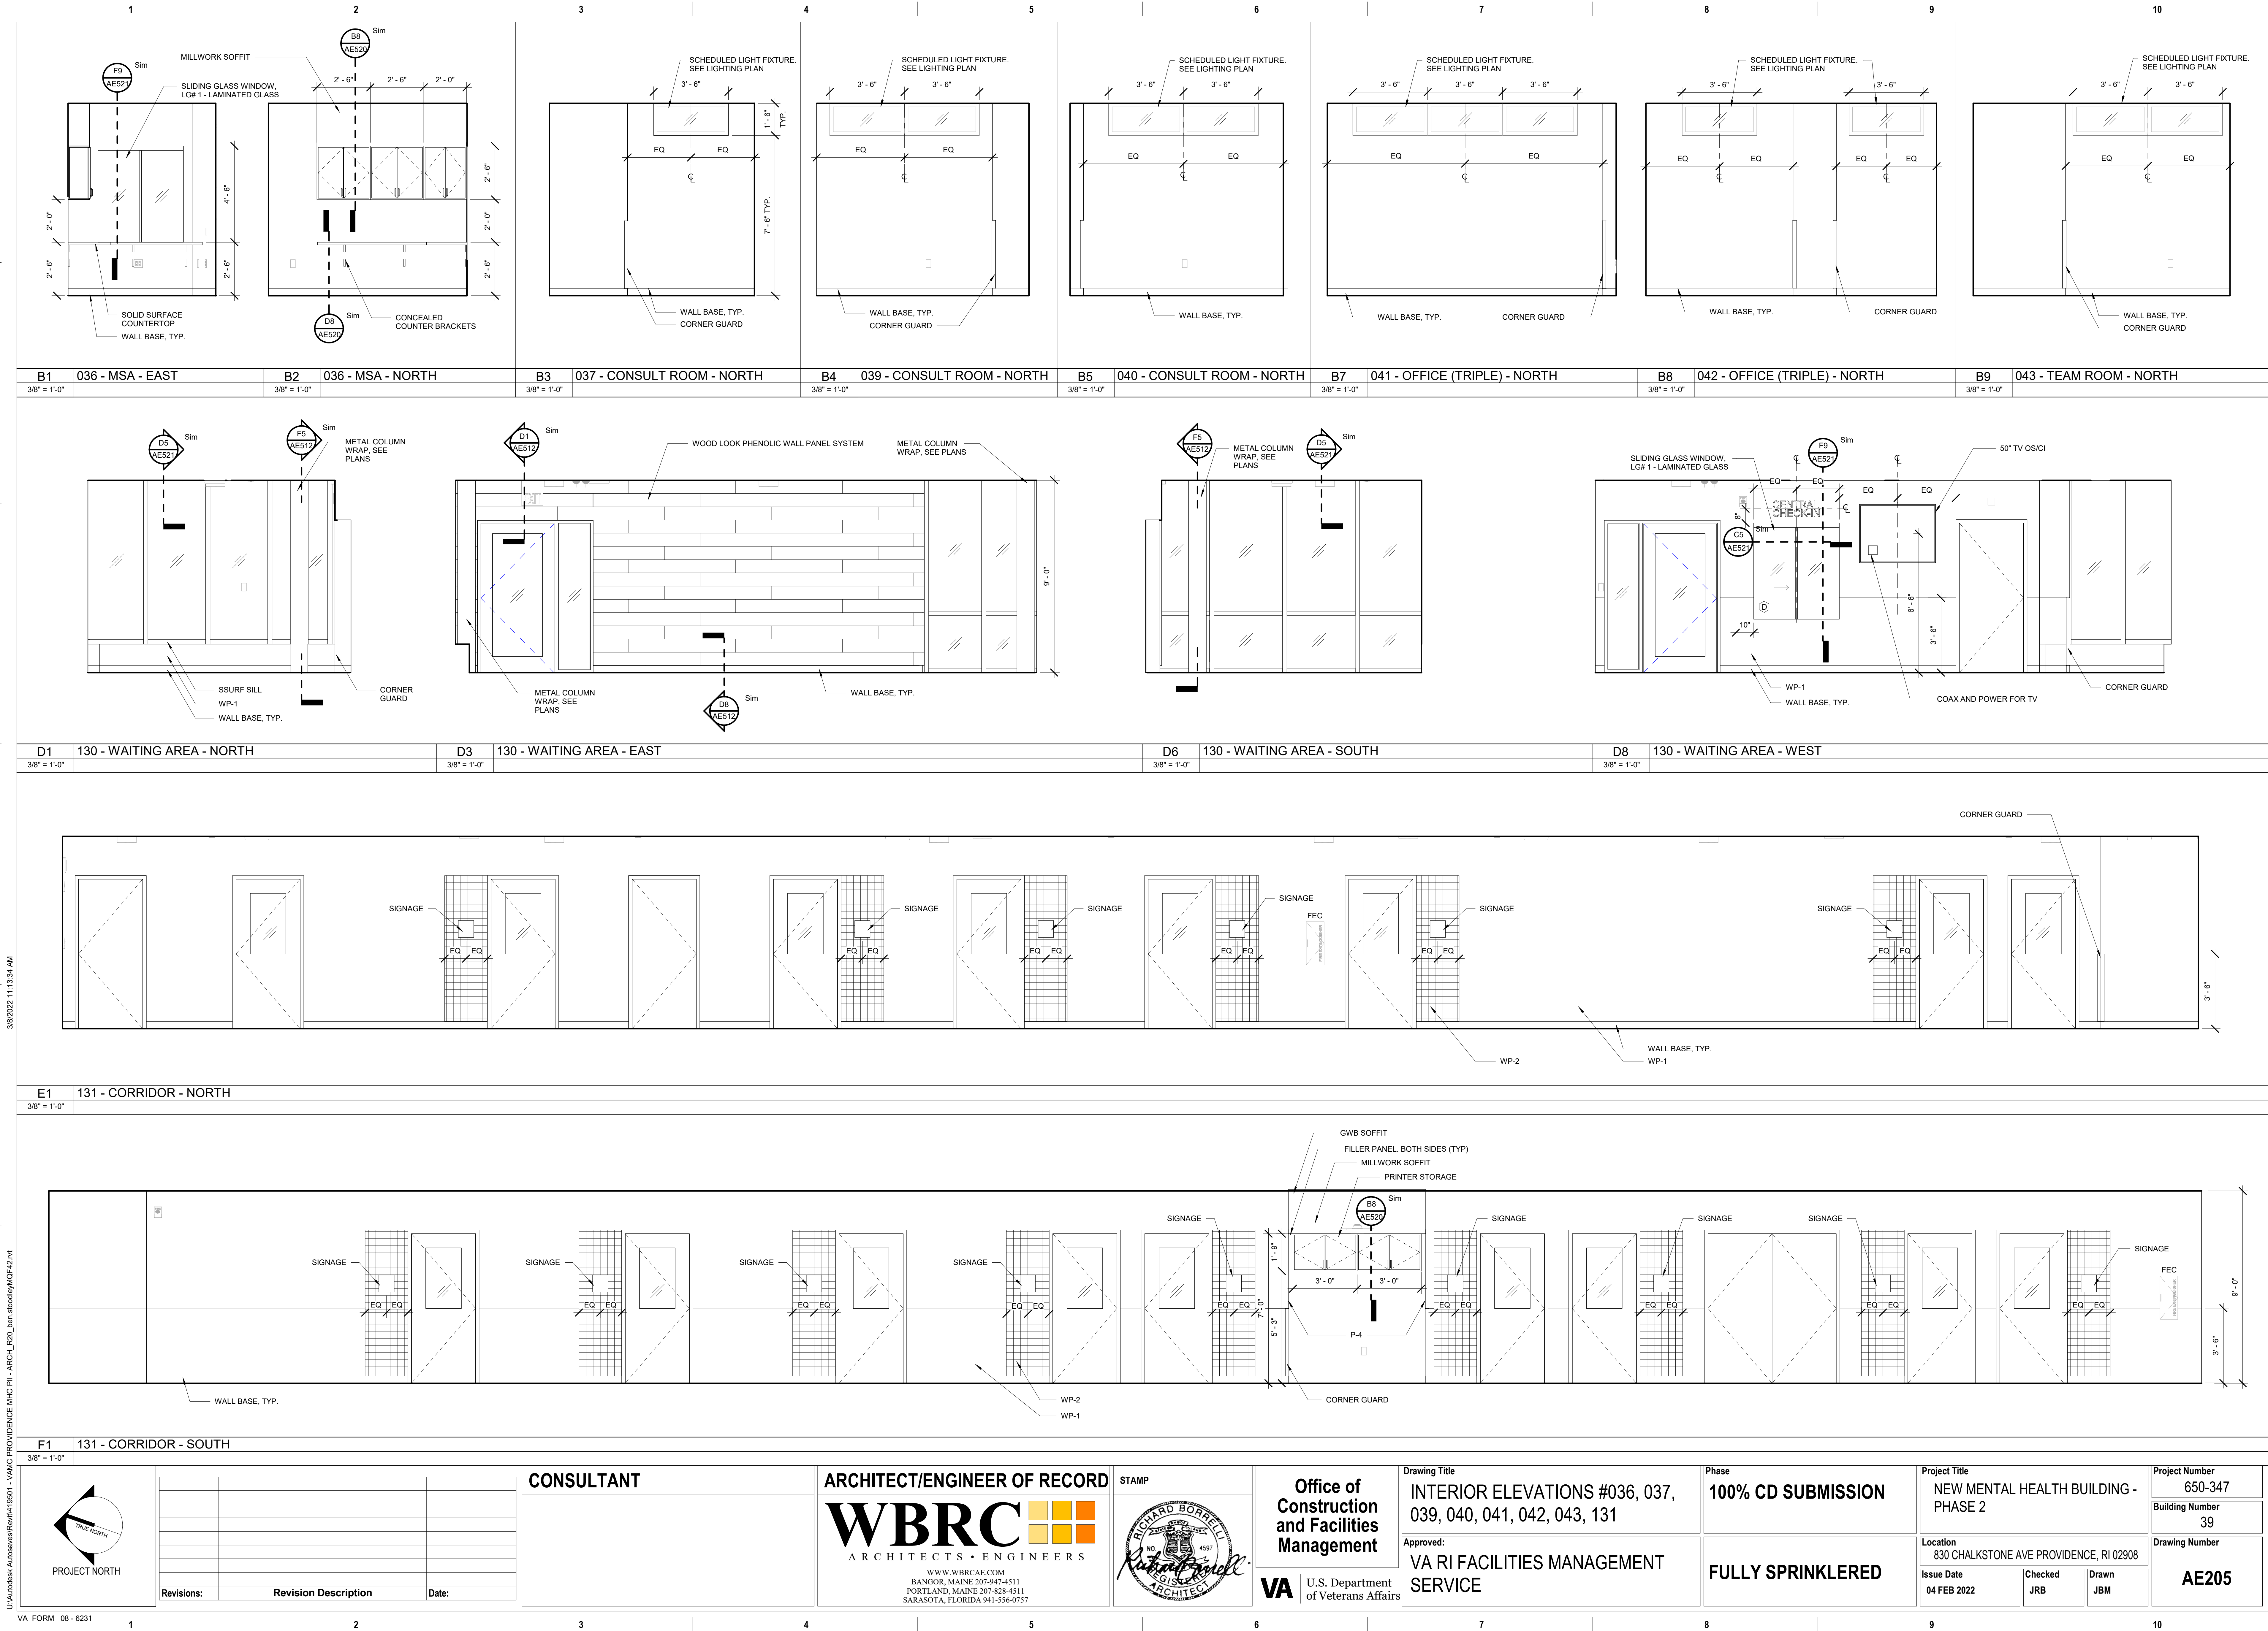



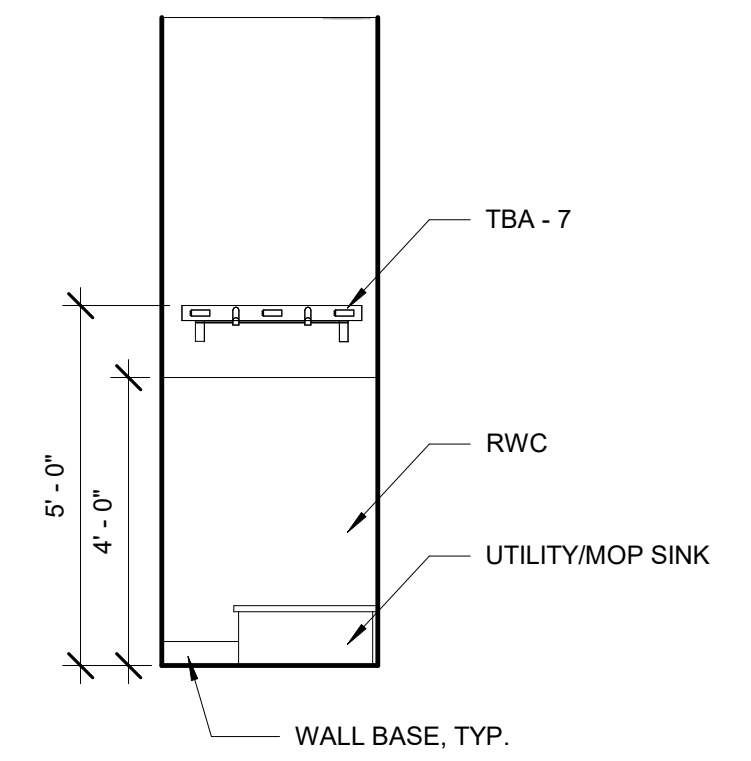


| | |
|--------------|------------------|
| D9 | 216 - HAC - WEST |
| 3/8" = 1'-0" | |

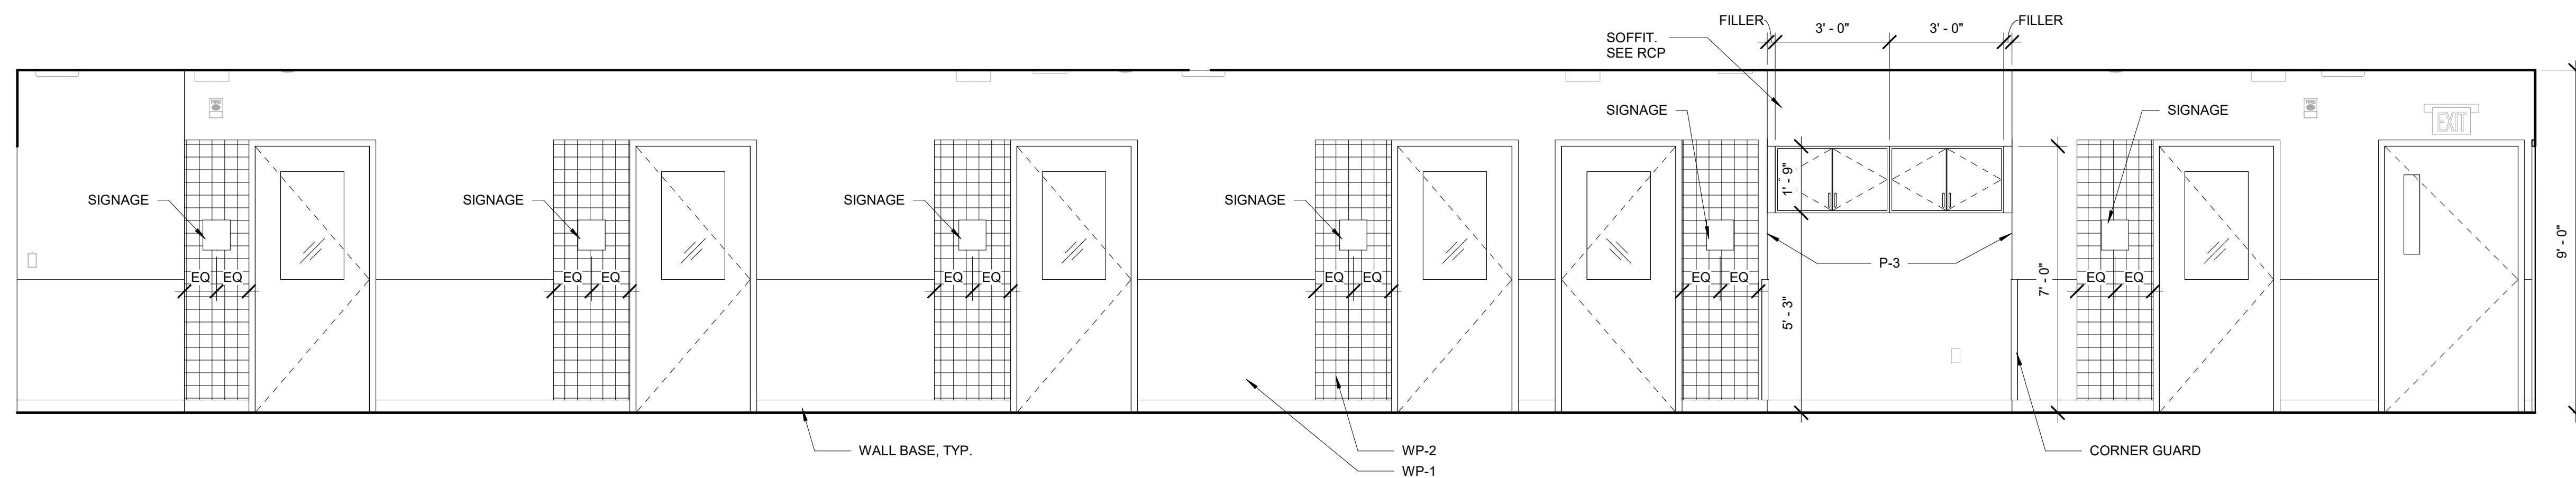


| | |
|--------------|------------------------|
| D1 | 204 - CORRIDOR - SOUTH |
| 3/8" = 1'-0" | |

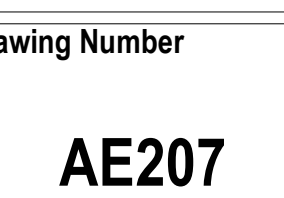


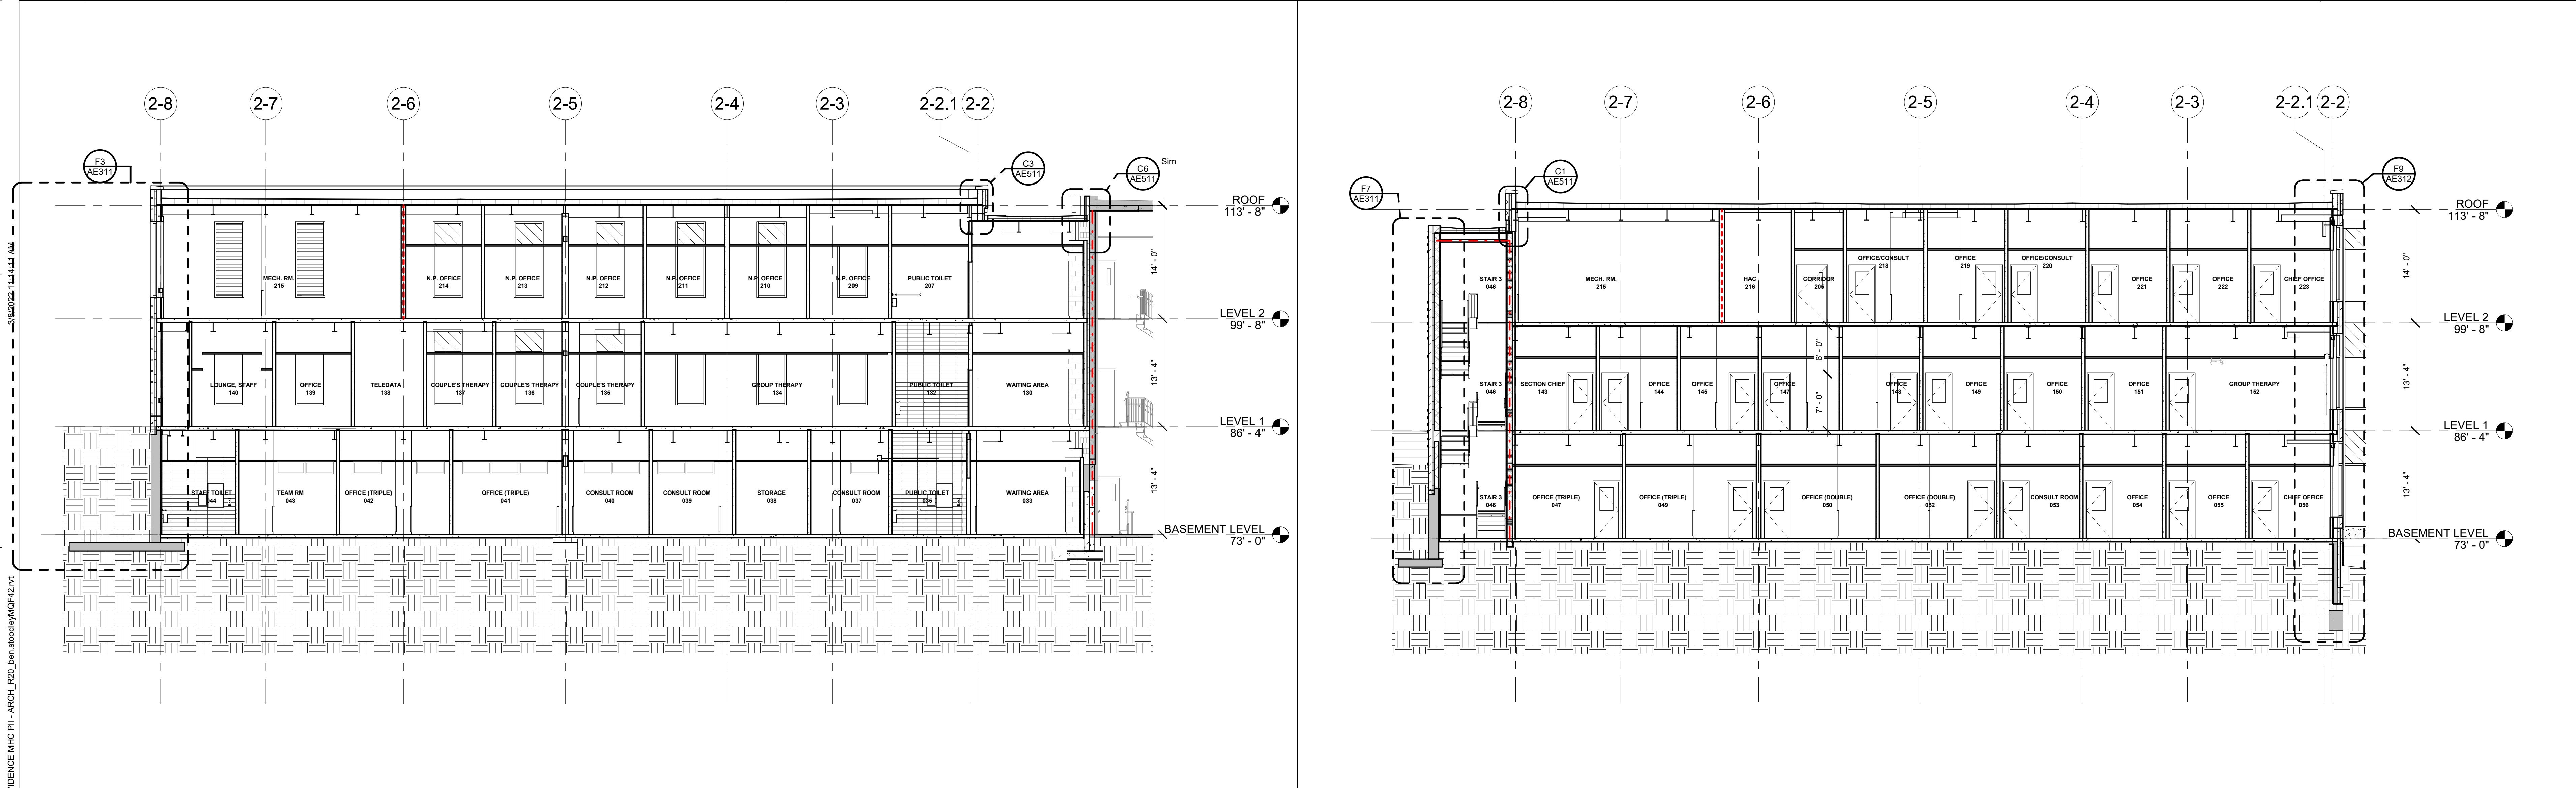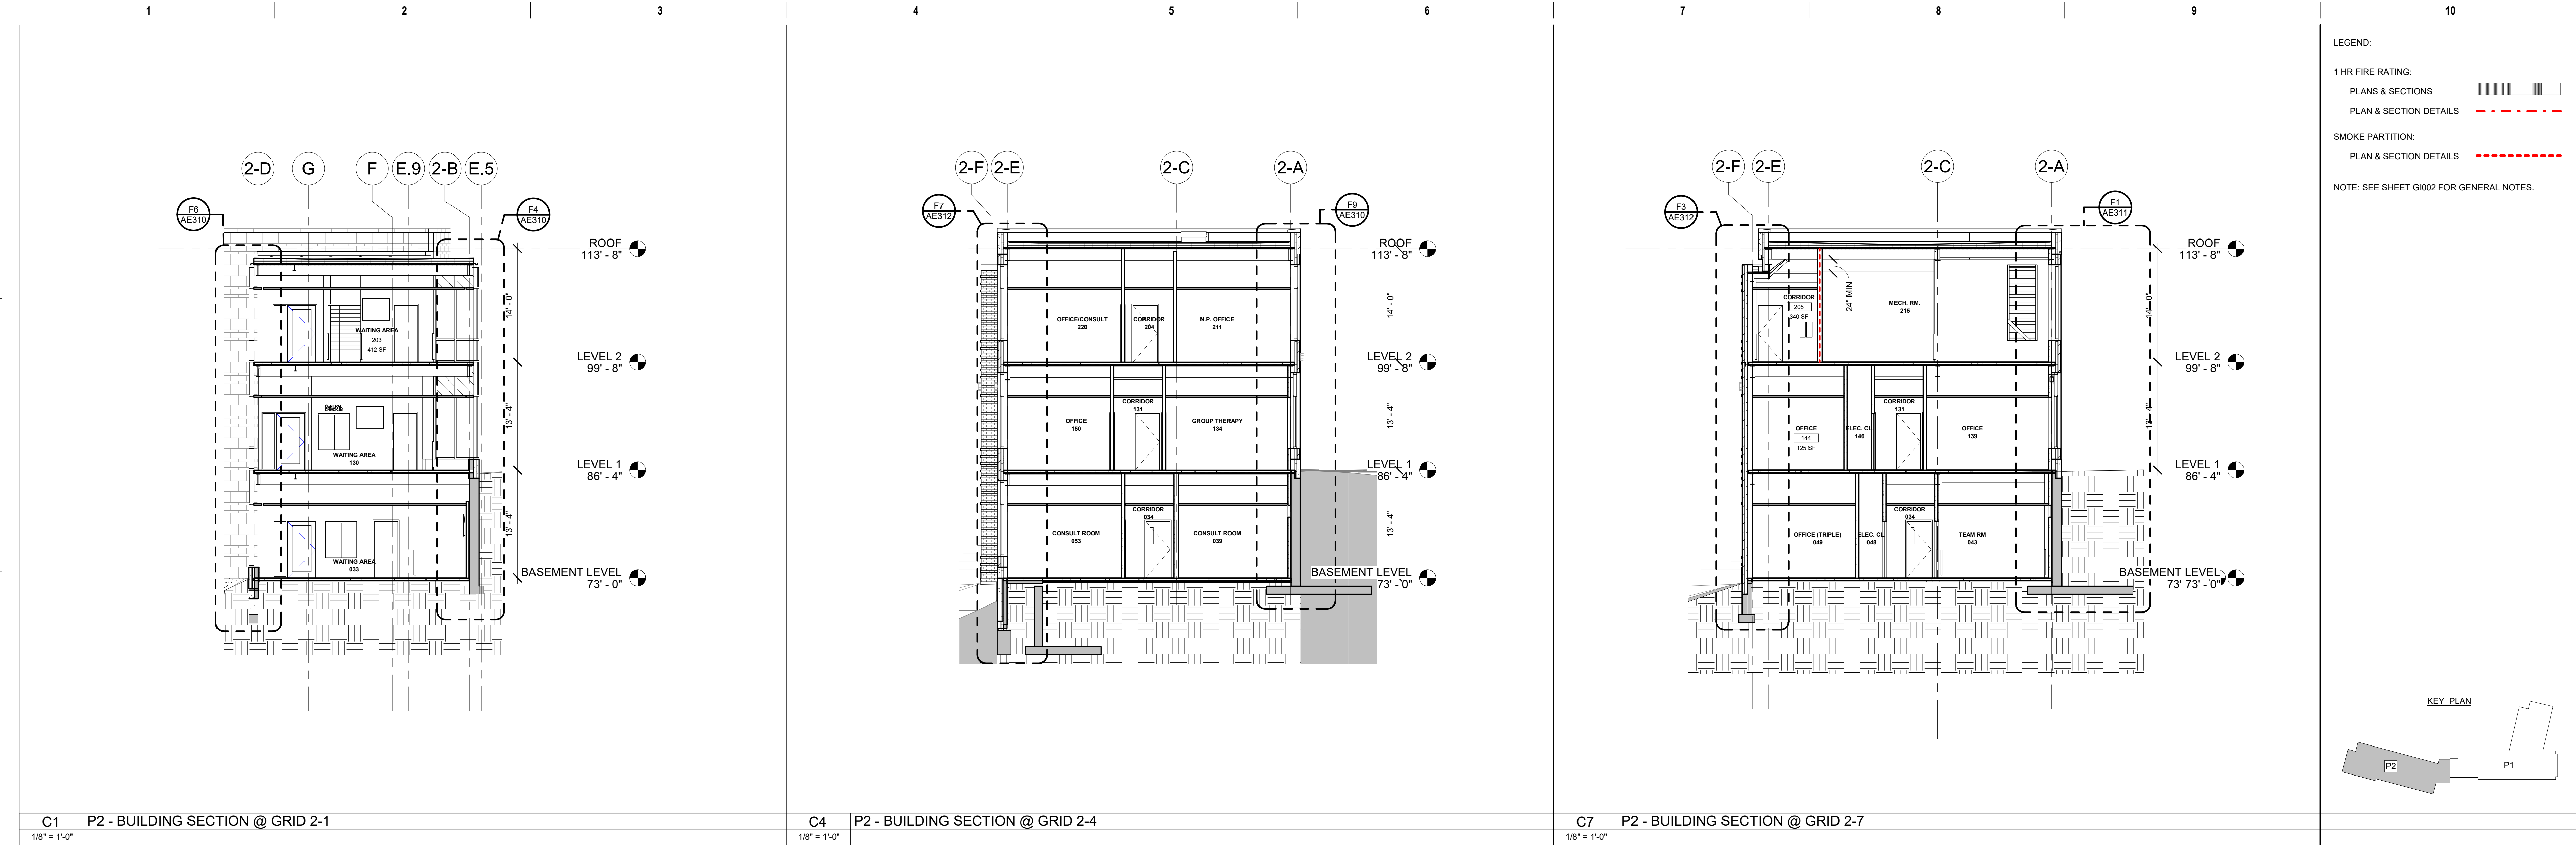

| | | | | | | | | | | | |
|---|--|---|--|--|--|-----------------------------|--|---|--|---------------------------|--|
| E1 P2 - BUILDING SECTION @ GRID 2-A 1/8" = 1'-0" | | E6 P2 - BUILDING SECTION @ GRID 2-C 1/8" = 1'-0" | | Drawing Title BUILDING SECTIONS | | Phase 100% CD SUBMISSION | | Project Title NEW MENTAL HEALTH BUILDING - PHASE 2 | | Project Number 650-347 | |
| | | | | Approved: VA RI FACILITIES MANAGEMENT SERVICE | | FULLY SPRINKLERED | | Location 830 CHALKSTONE AVE PROVIDENCE, RI 02908 | | Building Number 39 | |
| Revisions: | | Revision Description | | Date: | | Issue Date 04 FEB 2022 | | Checked JRB | | Drawn BRS | |
| | | | | | | | | | | Drawing Number AE301 | |

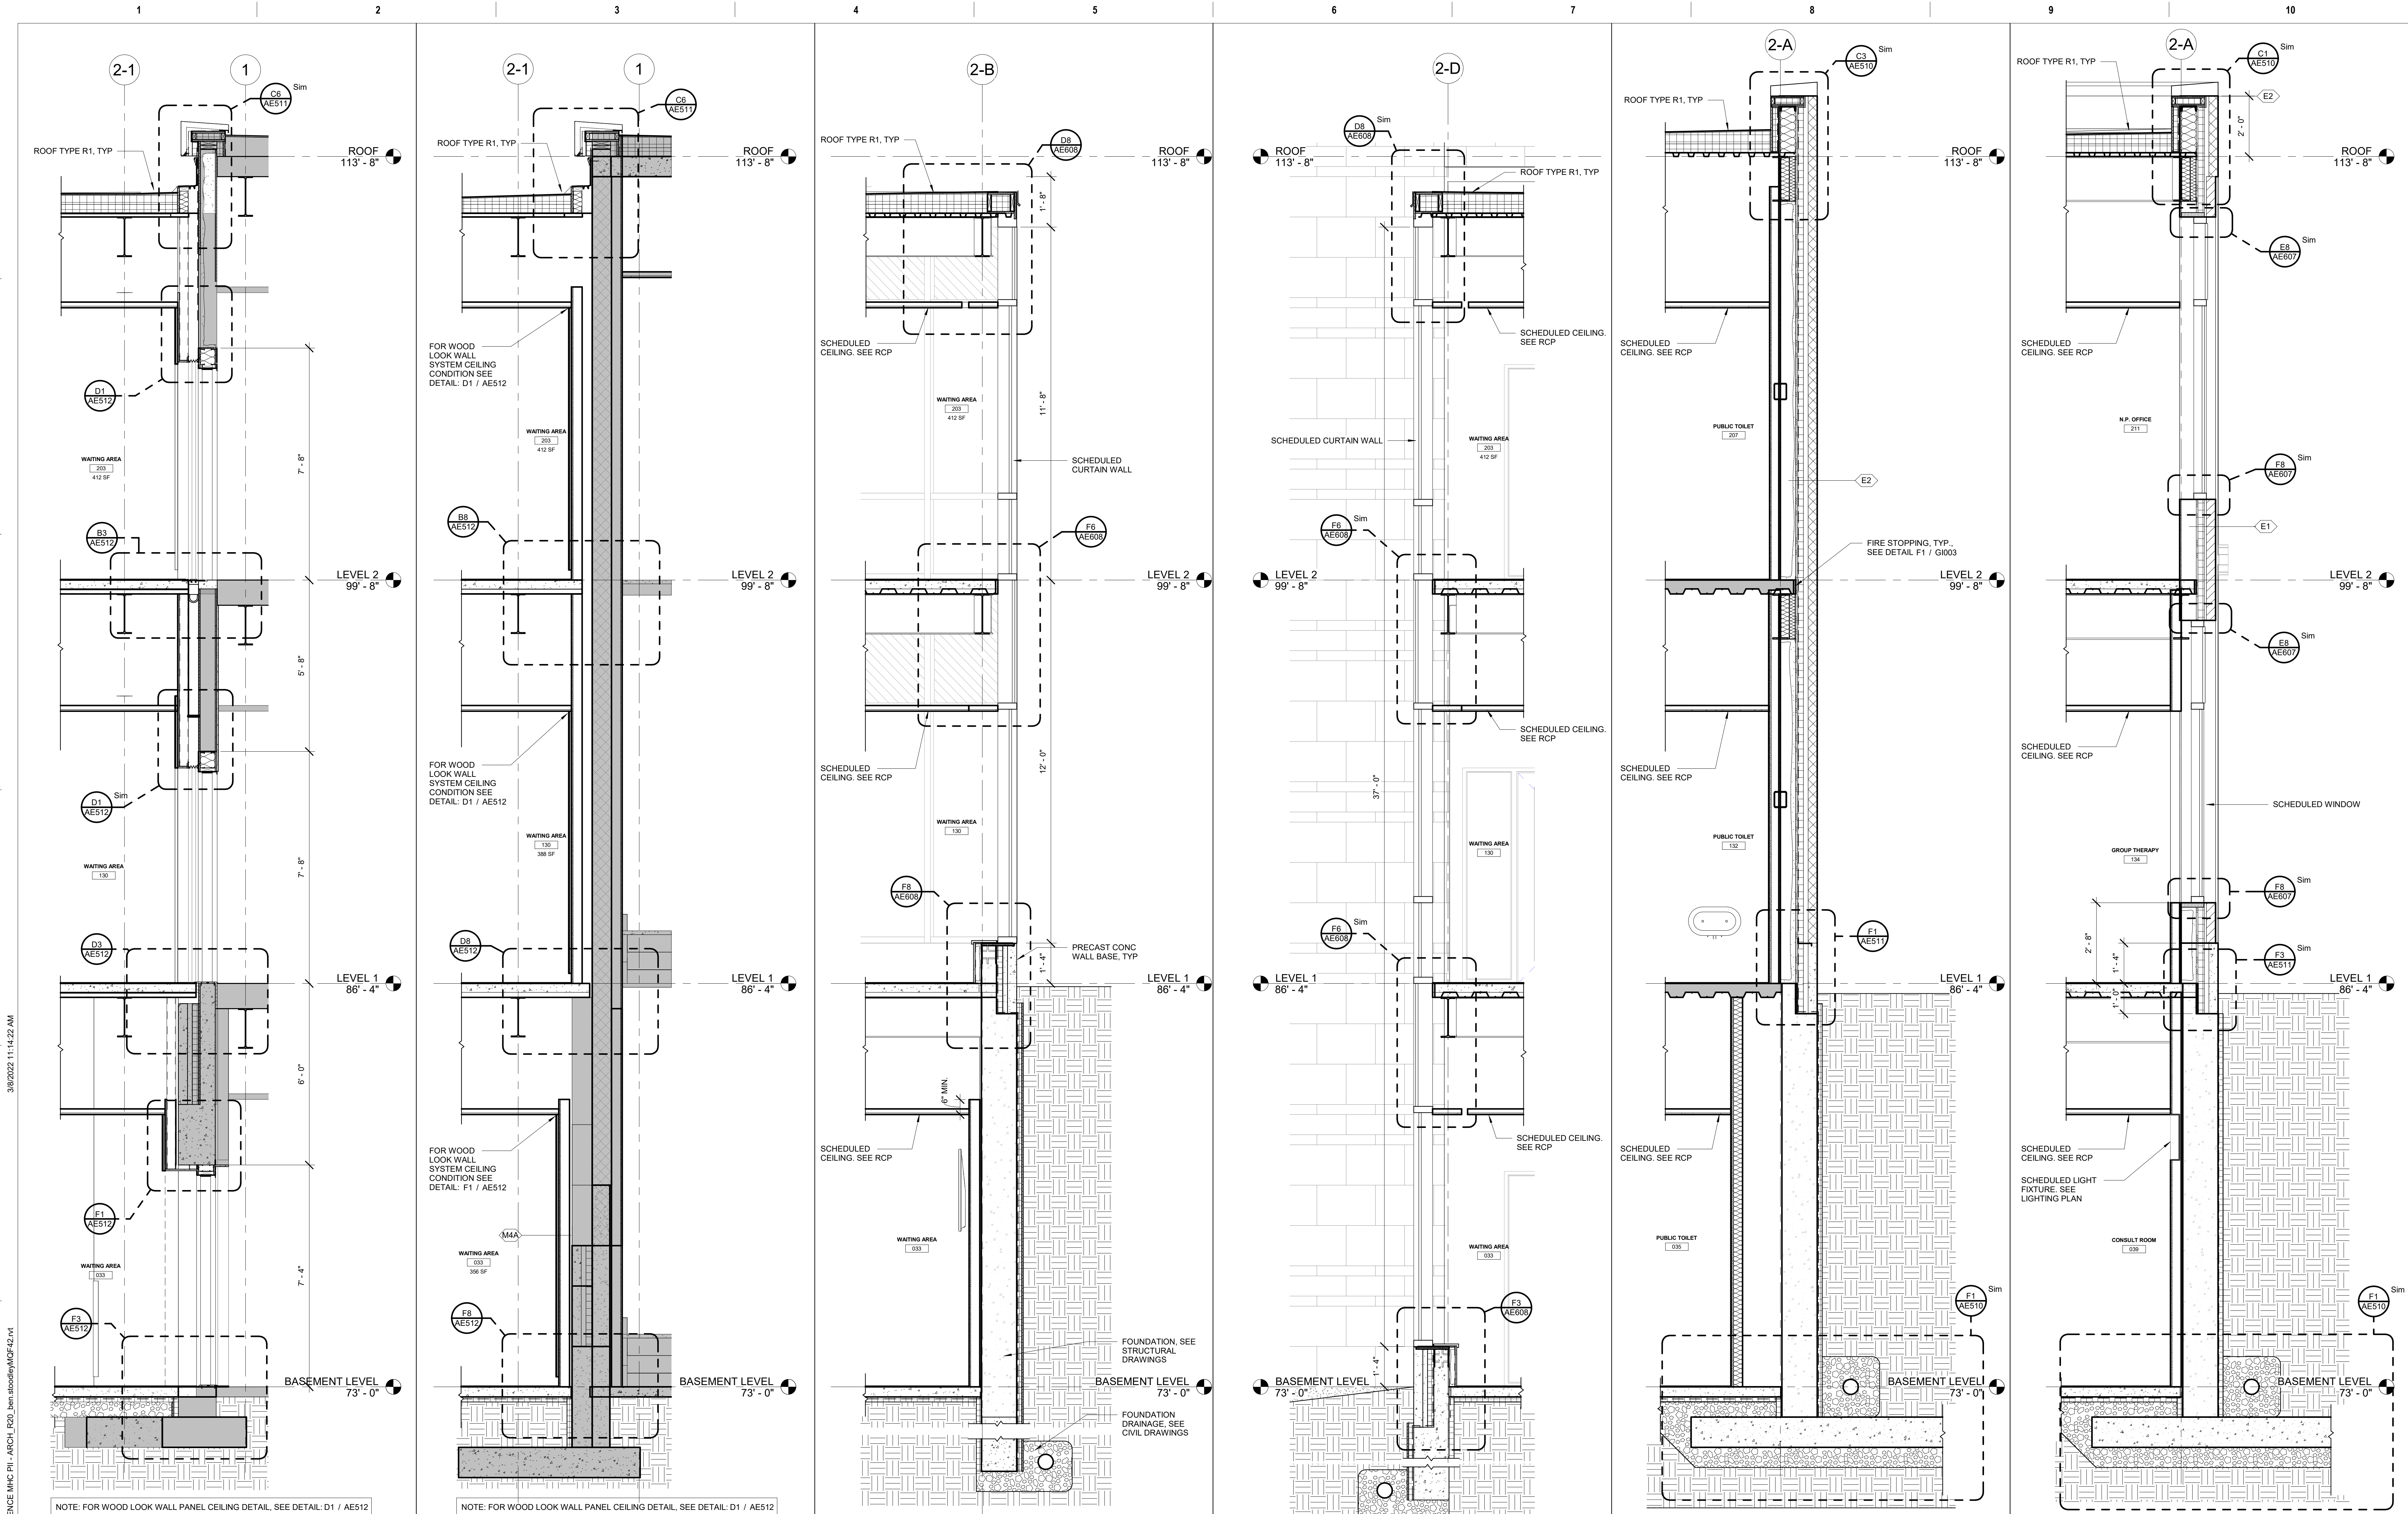

| | | | | | | | | | | | | | | | | | |
|--|--|--|--|--|--|--|--|--|--|--|--|--|--|--|--|--|--|
| F1 WALL SECTION @ GRID 2-1 & 2-B 1/2" = 1'-0" | | F2 WALL SECTION @ GRID 2-1 & 2-D 1/2" = 1'-0" | | F4 WALL SECTION @ GRID 2-B 1/2" = 1'-0" | | F6 WALL SECTION @ GRID 2-D 1/2" = 1'-0" | | F7 WALL SECTION @ GRID 2-A Callout 1 1/2" = 1'-0" | | F9 WALL SECTION @ GRID 2-A Callout 2 1/2" = 1'-0" | | | | | | | |
| | | CONSULTANT | | ARCHITECT/ENGINEER OF RECORD WBRC ARCHITECTS • ENGINEERS WWW.WBRCAE.COM BANGOR, MAINE 207-947-4511 PORTLAND, MAINE 207-838-4511 SARASOTA, FLORIDA 941-556-0757 | | | | Office of Construction and Facilities Management VA U.S. Department of Veterans Affairs | | Drawing Title WALL SECTIONS Approved: VA RI FACILITIES MANAGEMENT SERVICE | | Phase 100% CD SUBMISSION FULLY SPRINKLERED | | Project Title NEW MENTAL HEALTH BUILDING - PHASE 2 Location 830 CHALKSTONE AVE PROVIDENCE, RI 02908 Issue Date 04 FEB 2022 | | Project Number 650-347 Building Number 39 Drawing Number AE310 | |
| Revisions: | | Revision Description | | Date: | | | | | | | | Checked JRB | | Drawn BRS | | | |

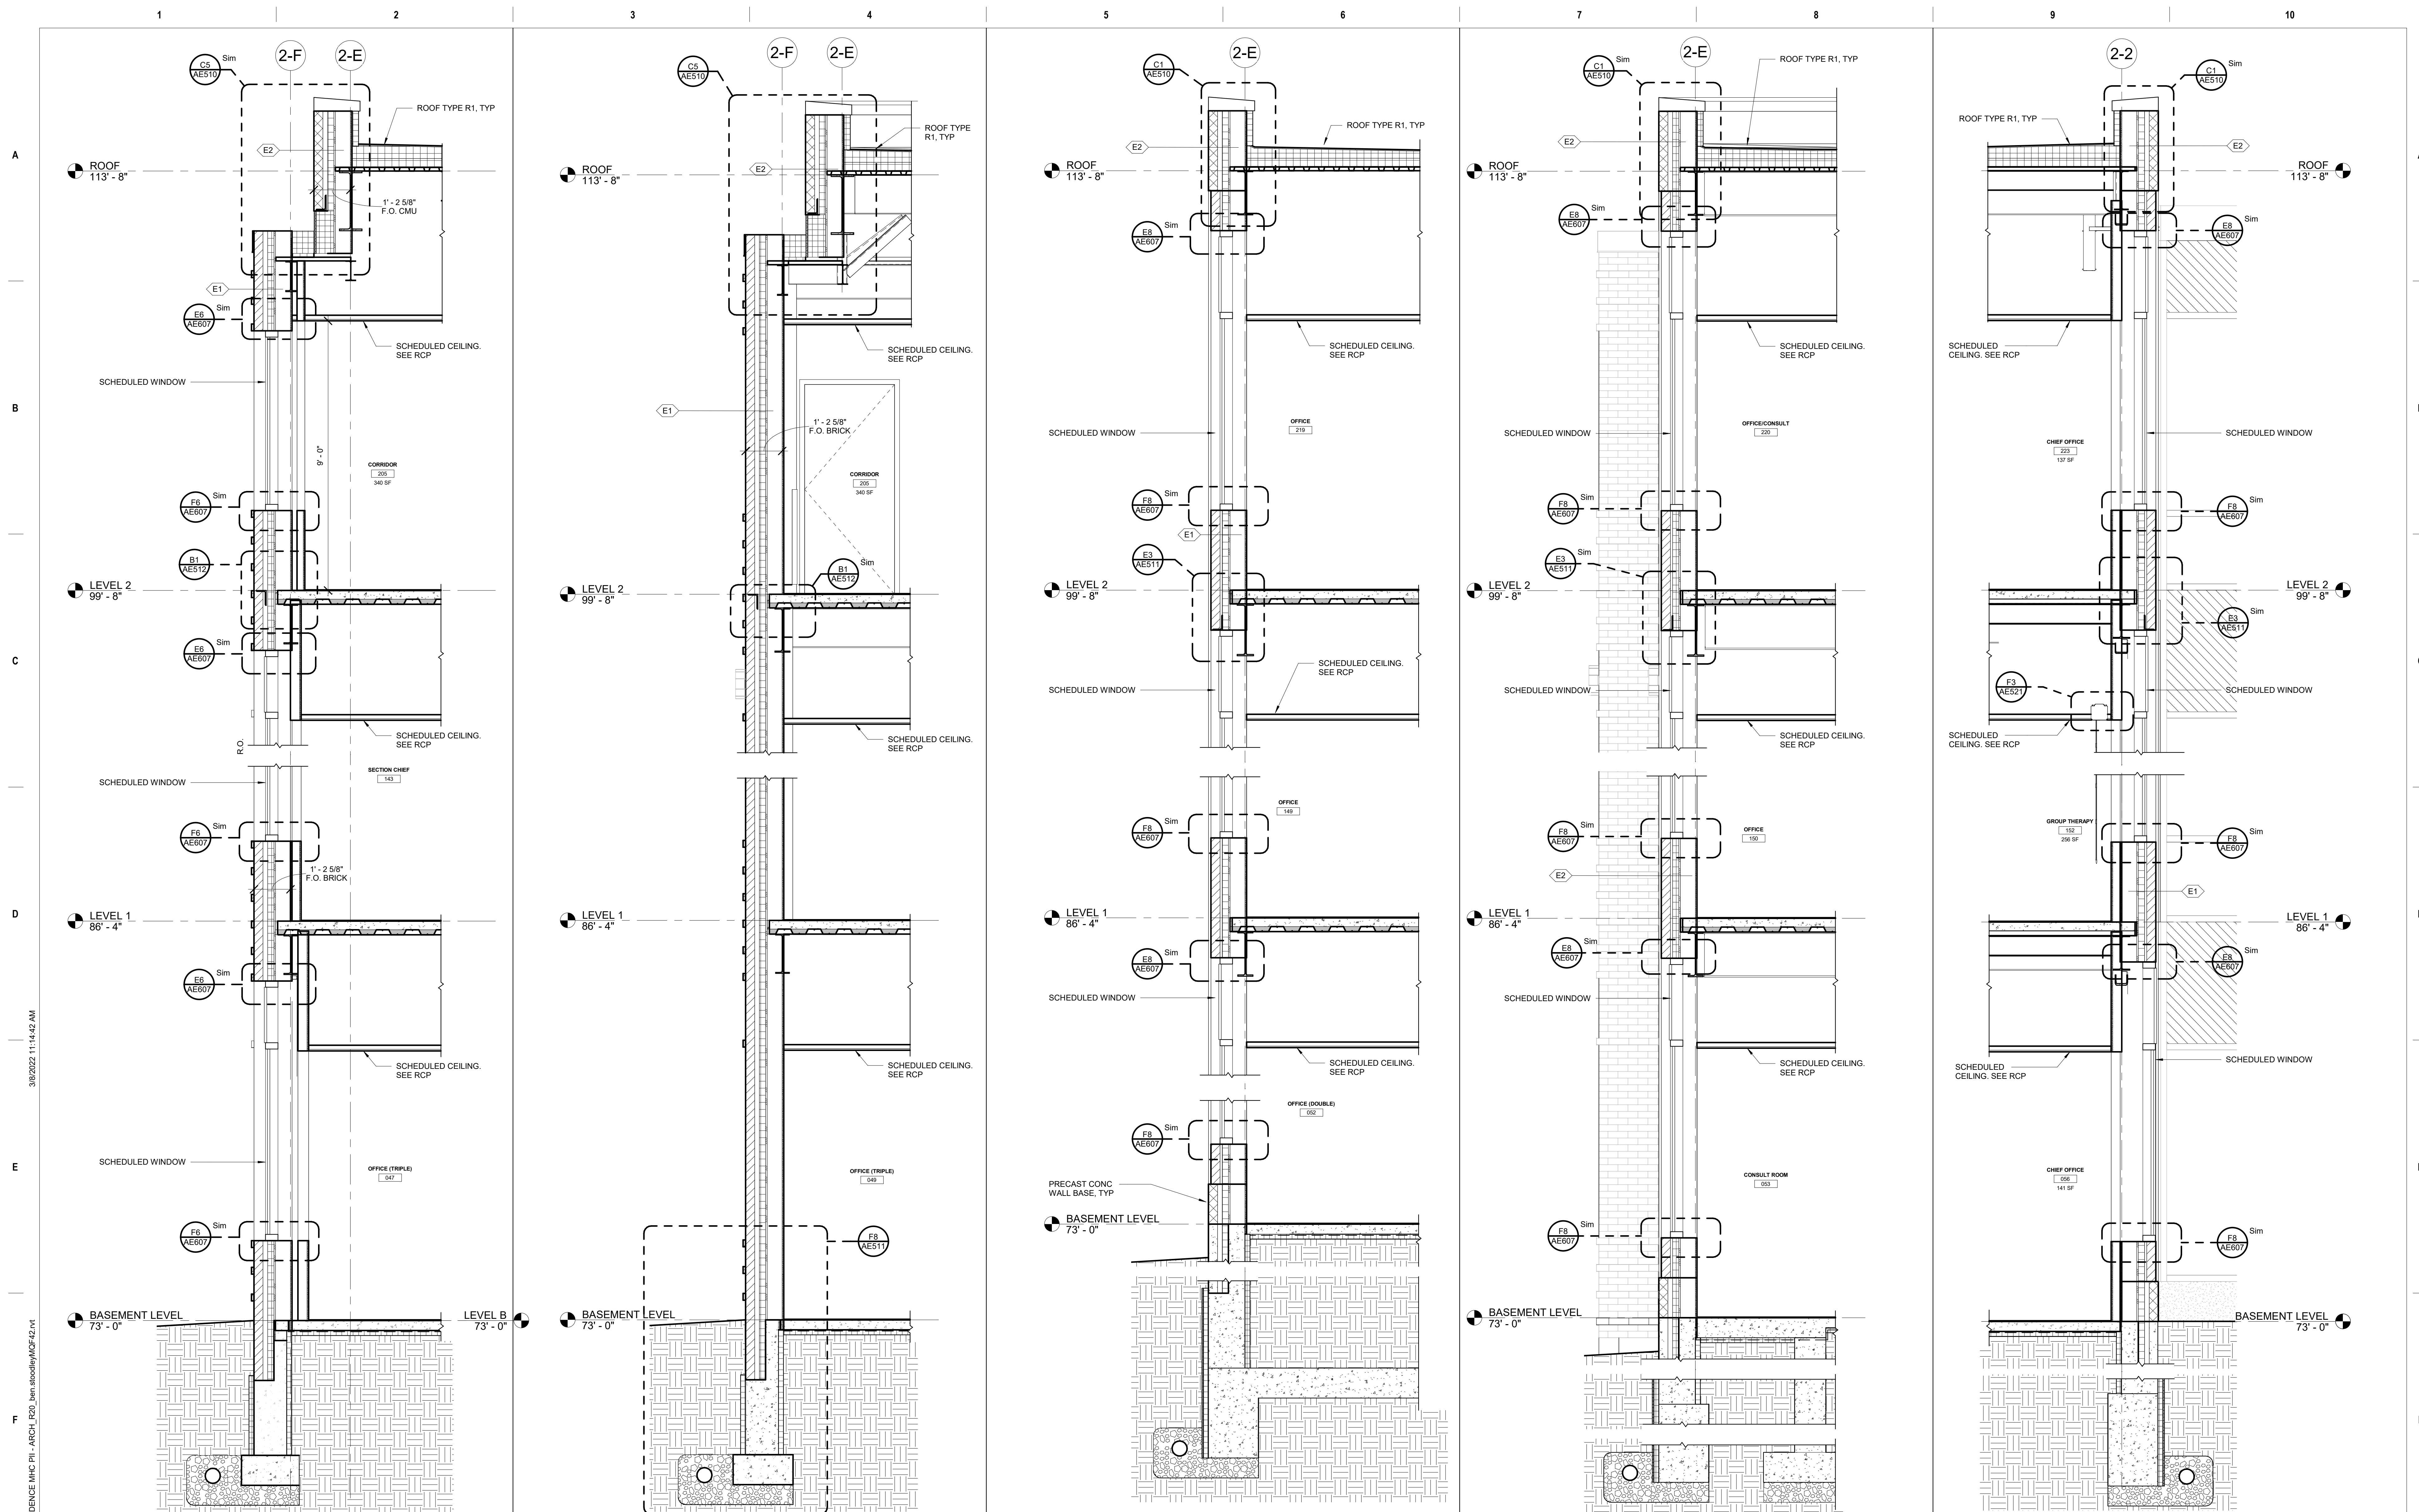

| | | | | | | | | | |
|--------------------|-------------------------|--------------------|-------------------------------|--------------------|-------------------------------------|--------------------|-------------------------------------|--------------------|-------------------------|
| F1 1/2" = 1'-0" | WALL SECTION @ GRID 2-F | F3 1/2" = 1'-0" | WALL SECTION @ GRID 2-F & 2-E | F5 1/2" = 1'-0" | WALL SECTION @ GRID 2-E - Callout 1 | F7 1/2" = 1'-0" | WALL SECTION @ GRID 2-E - Callout 2 | F9 1/2" = 1'-0" | WALL SECTION @ GRID 2-2 |
|--------------------|-------------------------|--------------------|-------------------------------|--------------------|-------------------------------------|--------------------|-------------------------------------|--------------------|-------------------------|

CONSULTANT


ARCHITECT/ENGINEER OF RECORD



| | | | | | | | |
|---|--|------------------------------------|--|--|--|---------------------------|--------------|
| Drawing Title WALL SECTIONS | | Phase 100% CD SUBMISSION | | Project Title NEW MENTAL HEALTH BUILDING - PHASE 2 | | Project Number 650-347 | |
| Approved: VA RI FACILITIES MANAGEMENT SERVICE | | FULLY SPRINKLERED | | Location 830 CHALKSTONE AVE PROVIDENCE, RI 02908 | | Building Number 39 | |
| | | | | Issue Date 04 FEB 2022 | | Checked JRB | Drawn BRS |

| | |
|--------------------|--|
| Phase | |
| 100% CD SUBMISSION | |
| FULLY SPRINKLERED | |





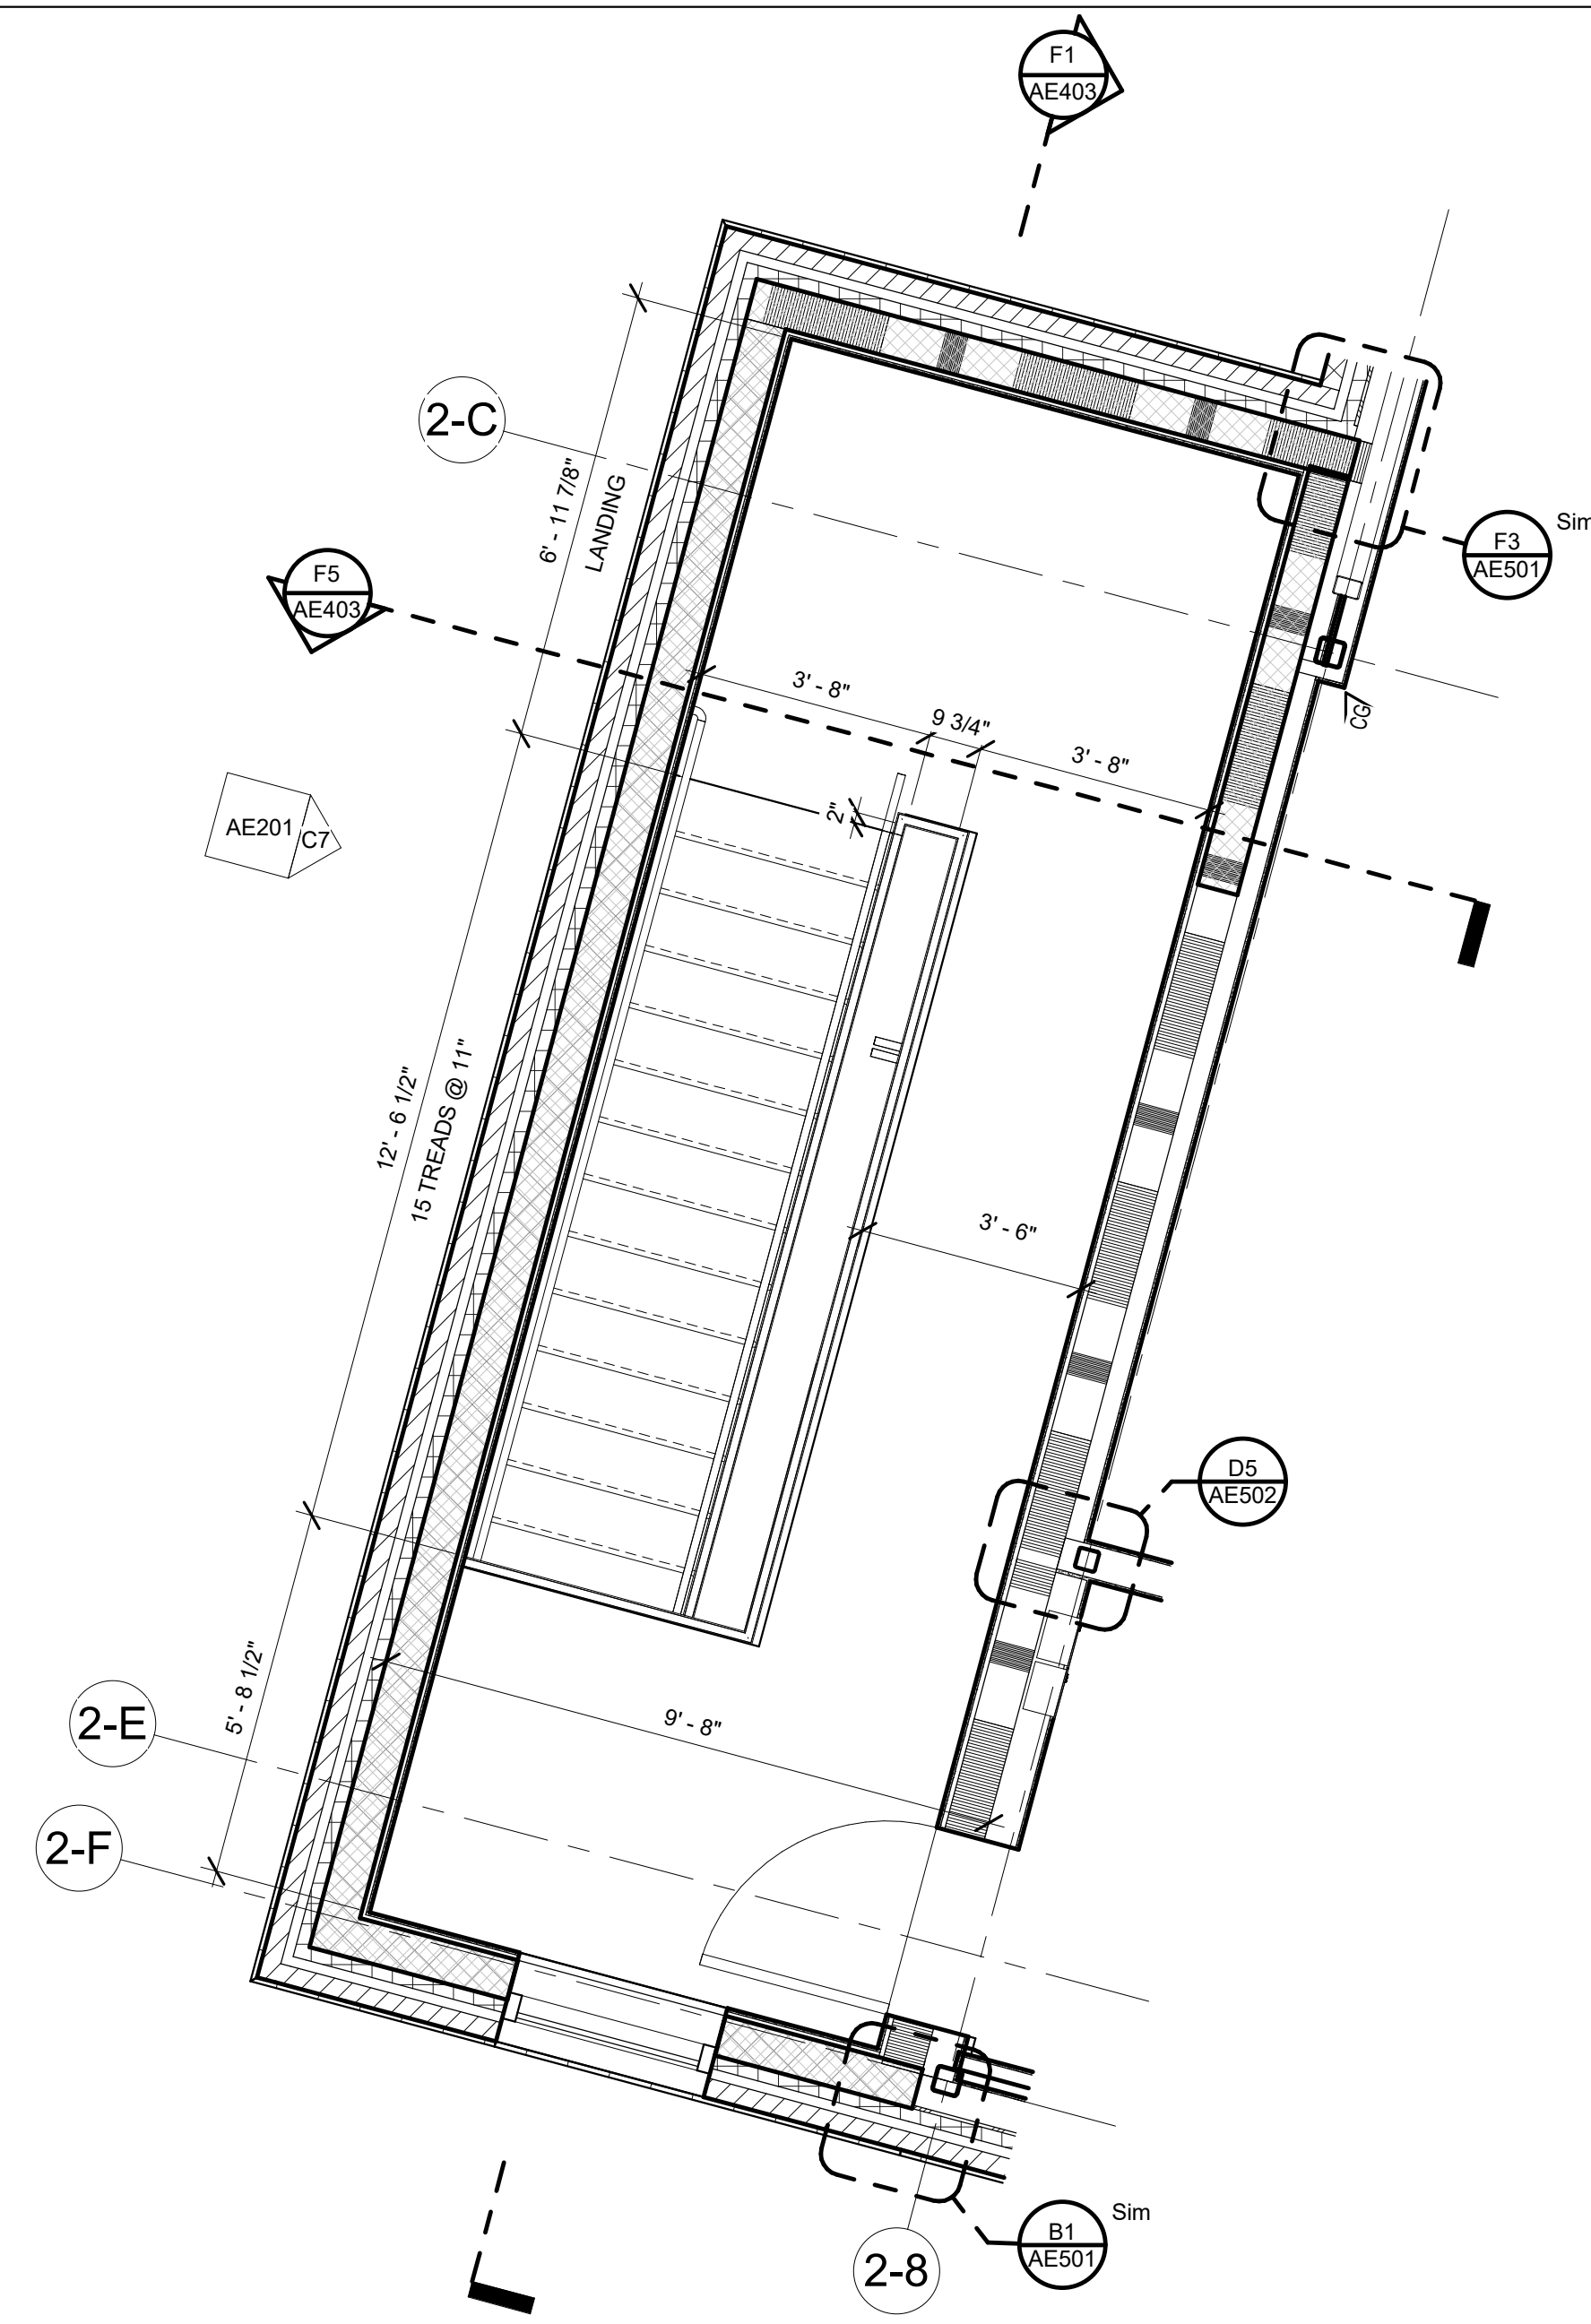


| | |
|--------------|--|
| F6 | P2 - 02 - LEVEL 2 PLAN - 1/4 - STAIR 3 |
| 3/8" = 1'-0" | |



| CONSULTANT |
|------------|
| |

The seal is circular with a double-lined border. The outer ring contains the text "RICHARD BORRELL" at the top and "REGISTERED ARCHITECT" at the bottom. Inside the ring is a shield with a crown on top. Above the shield is a banner with the text "NITE - DAY". To the left of the shield is "NO." and to the right is "4597". A handwritten signature "Richard Borrell" is written across the seal.

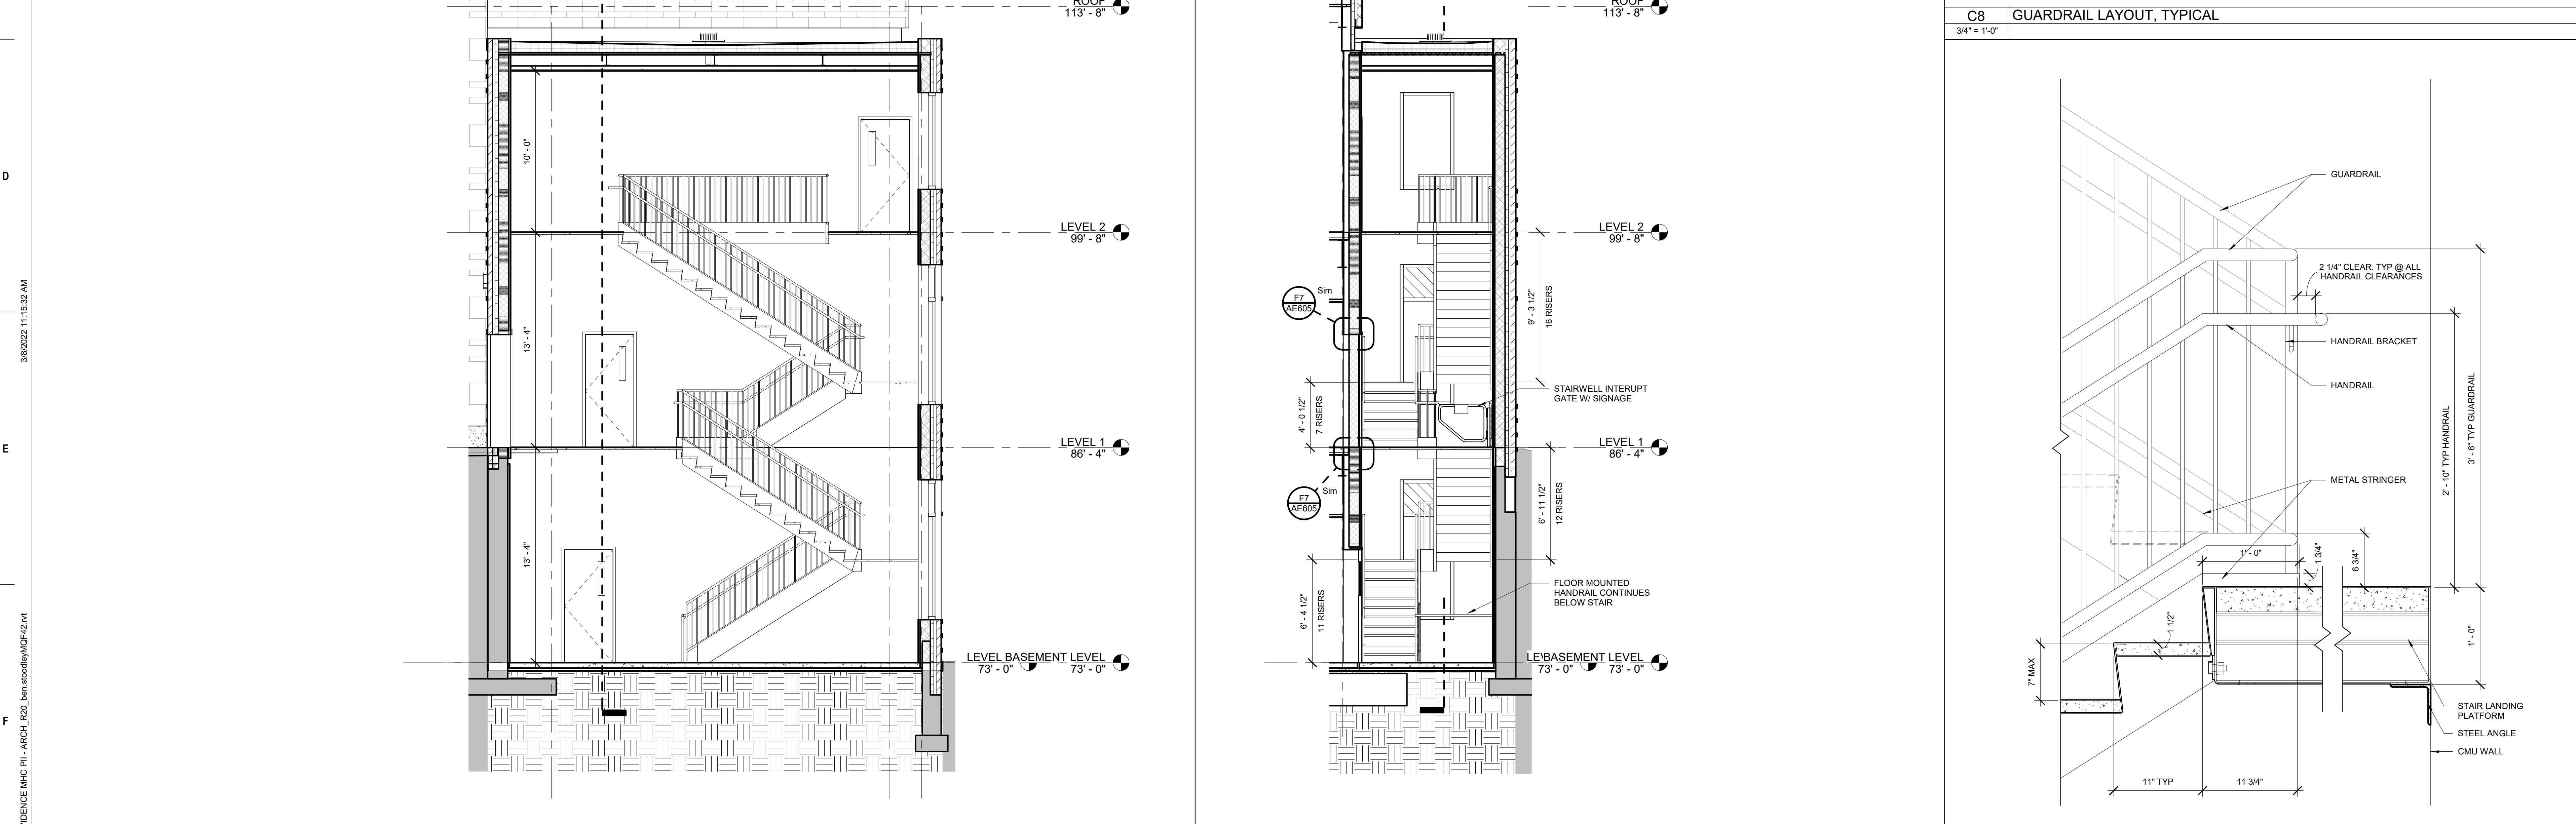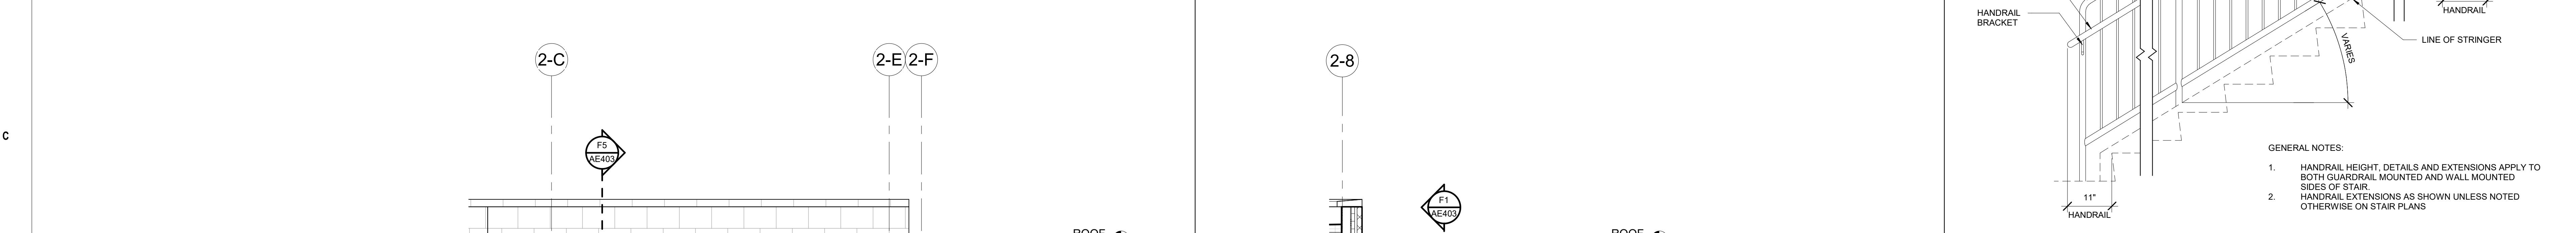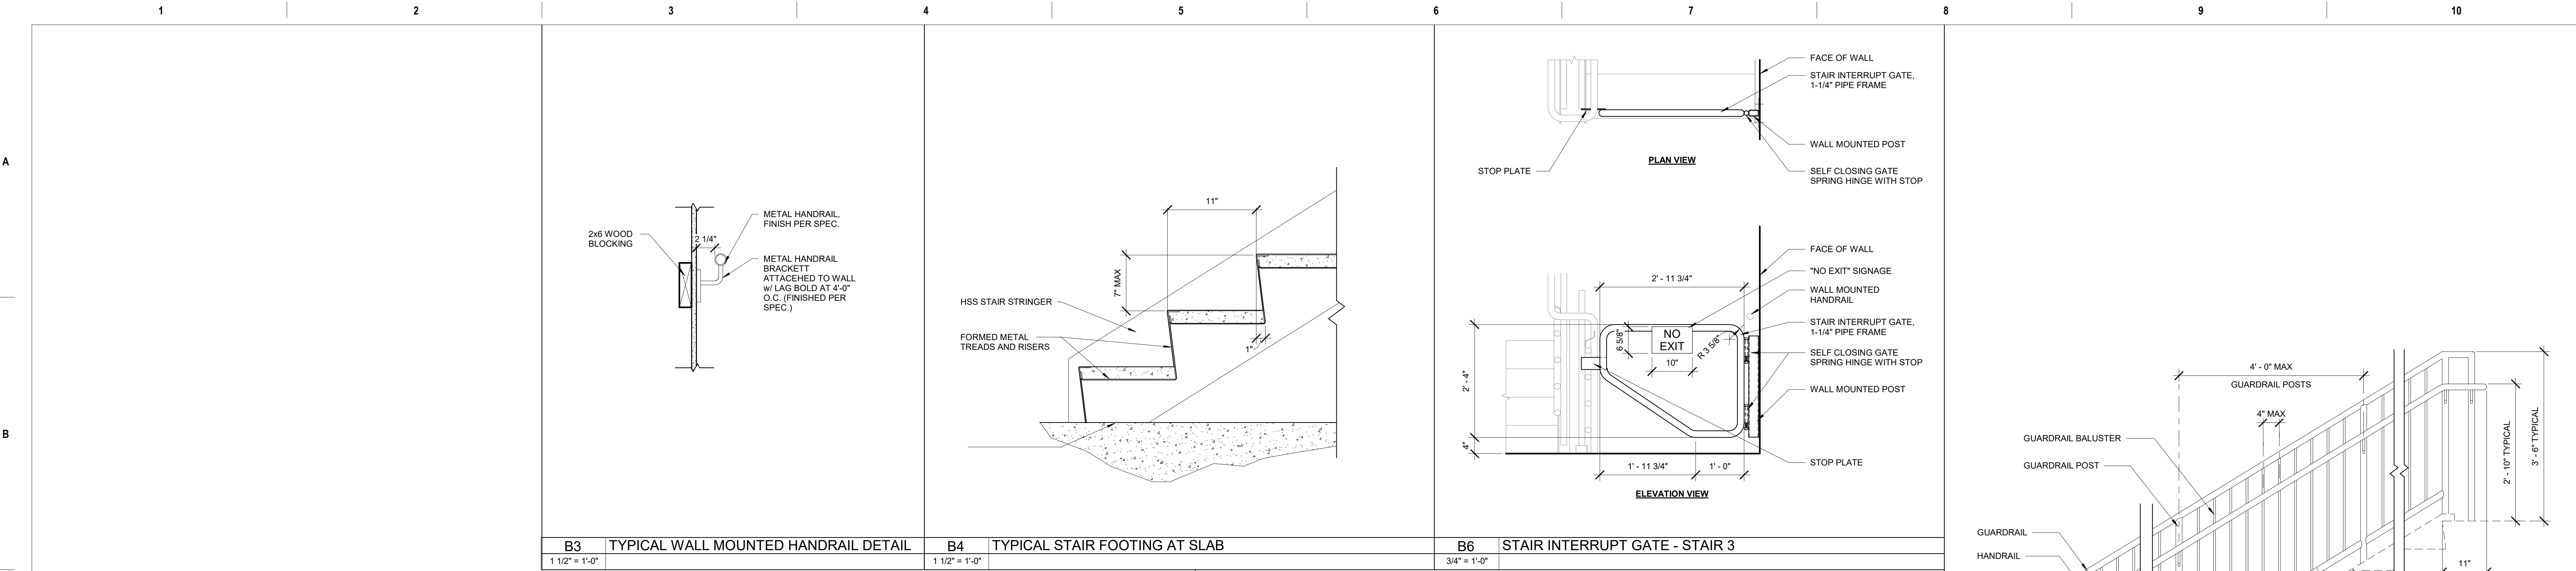

| | | | | | | | | | | | | | | | |
|--|-------------------|--|--|--|--|---|--|--|--|--|--|--|---------------------|----------------------------------|--|
| F1 P2 - STAIR 3 CROSS SECTION 1/4" = 1'-0" | | F5 P2 - STAIR 3 SECTION 1/4" = 1'-0" | | F8 STAIR 3 GUARD/HANDRAIL at INTERMEDIATE LANDING 1 1/2" = 1'-0" | | | | | | | | | | | |
| | CONSULTANT | | ARCHITECT/ENGINEER OF RECORD WBRC ARCHITECTS • ENGINEERS WWW.WBRCAE.COM BANGOR, MAINE 207-947-4511 PORTLAND, MAINE 207-638-4511 SARASOTA, FLORIDA 941-556-0757 | | | Office of Construction and Facilities Management | | Drawing Title STAIR SECTIONS & DETAILS | | Phase 100% CD SUBMISSION | | Project Title NEW MENTAL HEALTH BUILDING - PHASE 2 | | Project Number 650-347 | |
| | | | | | | Approved: VA RI FACILITIES MANAGEMENT SERVICE | | FULLY SPRINKLERED | | Location 830 CHALKSTONE AVE PROVIDENCE, RI 02908 | | Building Number 39 | | | |
| | | | | | | | | | | Issue Date 04 FEB 2022 | | Checked JRB | Drawn BRS | Drawing Number AE403 | |
| | | | | | | | | | | | | | | | |