

## GENERAL NOTES

NOTE: NOT ALL NOTES APPLY TO EVERY DRAWING.

- A. FOR GENERAL SERVICE SYSTEM INFORMATION AND SOW SEE DRAWING NARRATIVE/BASIS OF DESIGN NARRATIVE.
- B. CARE SHALL BE TAKEN AS TO NOT DISRUPT EXISTING SERVICES.
- C. PROJECT COORDINATION – NO SYSTEM OR COMPONENTS SHALL BE DISRUPTED OUT OF PROJECT SEQUENCE. COORDINATE ALL SERVICE DISRUPTIONS WITH VA.
- D. ALL CABLEING SERVING COMPONENTS DESIGNATED AS BEING REMOVED, SHALL BE REMOVED IN ITS ENTIRETY. NO CABLEING IS PERMITTED TO BE ABANDONED IN PLACE.
- E. DEVICES NOT INDICATED AS BEING EXISTING SHALL BE CONSIDERED NEW AND PROVIDED BY THIS CONTRACTOR.
- F. ALL EQUIPMENT ADDED TO TELECOM ROOMS SHALL BE BONDED IN ACCORDANCE WITH SPECIFICATION SECTION 27 05 26.
- G. VERIFY EXISTING CONDITIONS AND PROMPTLY REPORT ANY DRAWING DISCREPANCIES TO THE COR AND ARCHITECT.

NOTE: NOT ALL NOTES APPLY TO EVERY DRAWING.

1. EXISTING SCRAMBLE PAD TYPE CARD READER AND ASSOCIATED COMPONENTS AND CABLEING TO REMAIN.
2. EXISTING CARD READER TO BE REPLACED WITH SCRAMBLE PAD TYPE CARD READER.
3. EXISTING CARD READER AND ASSOCIATED COMPONENTS AND CABLEING TO BE RELOCATED TO NEW DOOR. REPLACE CABLEING IF REQUIRED. SPLICING OF CABLEING IS NOT PERMITTED.
4. EXISTING ACCESS CONTROL PANELS AND ASSOCIATED COMPONENTS AND CABLEING TO REMAIN.
5. EXISTING ACCESS CONTROL PANELS AND ASSOCIATED COMPONENTS AND CABLEING TO BE RELOCATED. REPLACE CABLEING IF REQUIRED. SPLICING OF CABLEING IS NOT PERMITTED.
6. EXISTING POWER SUPPLY AND ASSOCIATED COMPONENTS AND CABLEING RELOCATED TO THIS LOCATION.
7. PROVIDE NEW ACCESS CONTROL PANEL AND ASSOCIATED COMPONENTS AT THIS LOCATION.
8. PROVIDE SCRAMBLE PAD TYPE CARD READER AND DOOR CONTACT TO WALL MOUNTED TELECOM ENCLOSURE.
9. EXISTING MULTI-SENSOR CAMERA TO BE RELOCATED AS INDICATED. REPLACE CABLEING IF REQUIRED. SPLICING OF CABLEING IS NOT PERMITTED.

NOTE: NOT ALL NOTES APPLY TO EVERY DRAWING:

1. EXISTING CARD READER AND ASSOCIATED COMPONENTS AND CABLING TO BE REMOVED AND RELOCATED TO NEW DOOR LOCATION.
2. EXISTING ACCESS CONTROL PANELS AND ASSOCIATED COMPONENTS AND CABLING TO BE REMOVED AND RELOCATED.
3. EXISTING POWER SUPPLY AND ASSOCIATED COMPONENTS AND CABLING TO BE RELOCATED.

<b>Project Number</b> 636A6-21-101
<b>Building Number</b> 1, 2, 3, 4, 5, 6M, 7M, 9, 10, 11, 12, 21, 24, 25, 27, & 28
<b>Drawing Number</b> 04-TY001





NOTE: NOT ALL NOTES APPLY TO EVERY DRAWING:

1. EXISTING CARD READER AND ASSOCIATED COMPONENTS AND CABLING TO BE REMOVED AND RELOCATED TO NEW DOOR LOCATION.
2. EXISTING ACCESS CONTROL PANELS AND ASSOCIATED COMPONENTS AND CABLING TO BE REMOVED AND RELOCATED.
3. EXISTING POWER SUPPLY AND ASSOCIATED COMPONENTS AND CABLING TO BE RELOCATED.

05-TY002



2/8/2022 10:37:24 AM  
P:\Projects\1800 - Des Moines VA - EHRM Infrastructure Upgrades\Drawings\CAD\Security\06-TY001.dwg

A

B

C

D

E

F

DEMOLITION PLAN LEGEND

- EXISTING CONSTRUCTION TO REMAIN
- EXISTING CONSTRUCTION TO BE REMOVED IN ITS ENTIRETY, INCLUDING WALL SWITCHES, OUTLETS, THERMOSTATS, ETC. PATCH ABUTTING WALLS, FLOORS AND CEILINGS AS REQUIRED. REMOVE EXISTING ITEMS SCHEDULED TO REMAIN AS NECESSARY TO ALLOW THE COMPLETE DEMOLITION OF SELECTED ITEMS. REPAIR/REPLACE EXISTING ITEMS ONCE DEMOLITION IS COMPLETED.
- AREA NOT IN CONTRACT

FLOOR PLAN LEGEND

- AREA NOT IN CONTRACT
- EXISTING PARTITION
- NEW PARTITION SURFACE MATERIAL
- EXISTING DOOR
- XXXXX ROOM NAME  
1001 ROOM NUMBER
- EXISTING DOOR TO BE REMOVED

GENERAL NOTES


- NOTE: NOT ALL NOTES APPLY TO EVERY DRAWING.
- FOR GENERAL SECURITY SYSTEM INFORMATION AND SOW SEE DESIGN NARRATIVE/BASIS OF DESIGN NARRATIVE.
  - CARE SHALL BE TAKEN AS TO NOT DISRUPT EXISTING SERVICES.
  - PROJECT COORDINATION – NO SYSTEM OR COMPONENTS SHALL BE DISRUPTED OUT OF PROJECT SEQUENCE. COORDINATE ALL SERVICE DISRUPTIONS WITH VA.
  - ALL CABLING SERVING COMPONENTS DESIGNATED AS BEING REMOVED, SHALL BE REMOVED IN ITS ENTIRETY. NO CABLING IS PERMITTED TO BE ABANDONED IN PLACE.
  - DEVICES NOT INDICATED AS BEING EXISTING SHALL BE CONSIDERED NEW AND PROVIDED BY THIS CONTRACTOR.
  - ALL EQUIPMENT ADDED TO TELECOM ROOMS SHALL BE BONDED IN ACCORDANCE WITH SPECIFICATION SECTION 27 05 26.
  - VERIFY EXISTING CONDITIONS AND PROMPTLY REPORT ANY DRAWING DISCREPANCIES TO THE COR AND ARCHITECT.

SECURITY PLAN KEY NOTES

- NOTE: NOT ALL NOTES APPLY TO EVERY DRAWING.
- EXISTING SCRAMBLE PAD TYPE CARD READER AND ASSOCIATED COMPONENTS AND CABLING TO REMAIN.
  - EXISTING CARD READER TO BE REPLACED WITH SCRAMBLE PAD TYPE CARD READER.
  - EXISTING CARD READER AND ASSOCIATED COMPONENTS AND CABLING TO BE RELOCATED TO NEW DOOR. REPLACE CABLING IF REQUIRED. SPLICING OF CABLING IS NOT PERMITTED.
  - EXISTING ACCESS CONTROL PANELS AND ASSOCIATED COMPONENTS AND CABLING TO REMAIN.
  - EXISTING ACCESS CONTROL PANELS AND ASSOCIATED COMPONENTS AND CABLING TO BE RELOCATED. REPLACE CABLING IF REQUIRED. SPLICING OF CABLING IS NOT PERMITTED.
  - EXISTING POWER SUPPLY AND ASSOCIATED COMPONENTS AND CABLING RELOCATED TO THIS LOCATION.
  - PROVIDE NEW ACCESS CONTROL PANEL AND ASSOCIATED COMPONENTS AT THIS LOCATION.
  - PROVIDE SCRAMBLE PAD TYPE CARD READER AND DOOR CONTACT AT WALL MOUNTED TELECOM ENCLOSURE.
  - EXISTING MULTI-SENSOR CAMERA TO BE RELOCATED AS INDICATED. REPLACE CABLING IF REQUIRED. SPLICING OF CABLING IS NOT PERMITTED.

SECURITY DEMO KEY NOTES

- NOTE: NOT ALL NOTES APPLY TO EVERY DRAWING:
- EXISTING CARD READER AND ASSOCIATED COMPONENTS AND CABLING TO BE REMOVED AND RELOCATED TO NEW DOOR LOCATION.
  - EXISTING ACCESS CONTROL PANELS AND ASSOCIATED COMPONENTS AND CABLING TO BE REMOVED AND RELOCATED.
  - EXISTING POWER SUPPLY AND ASSOCIATED COMPONENTS AND CABLING TO BE RELOCATED.

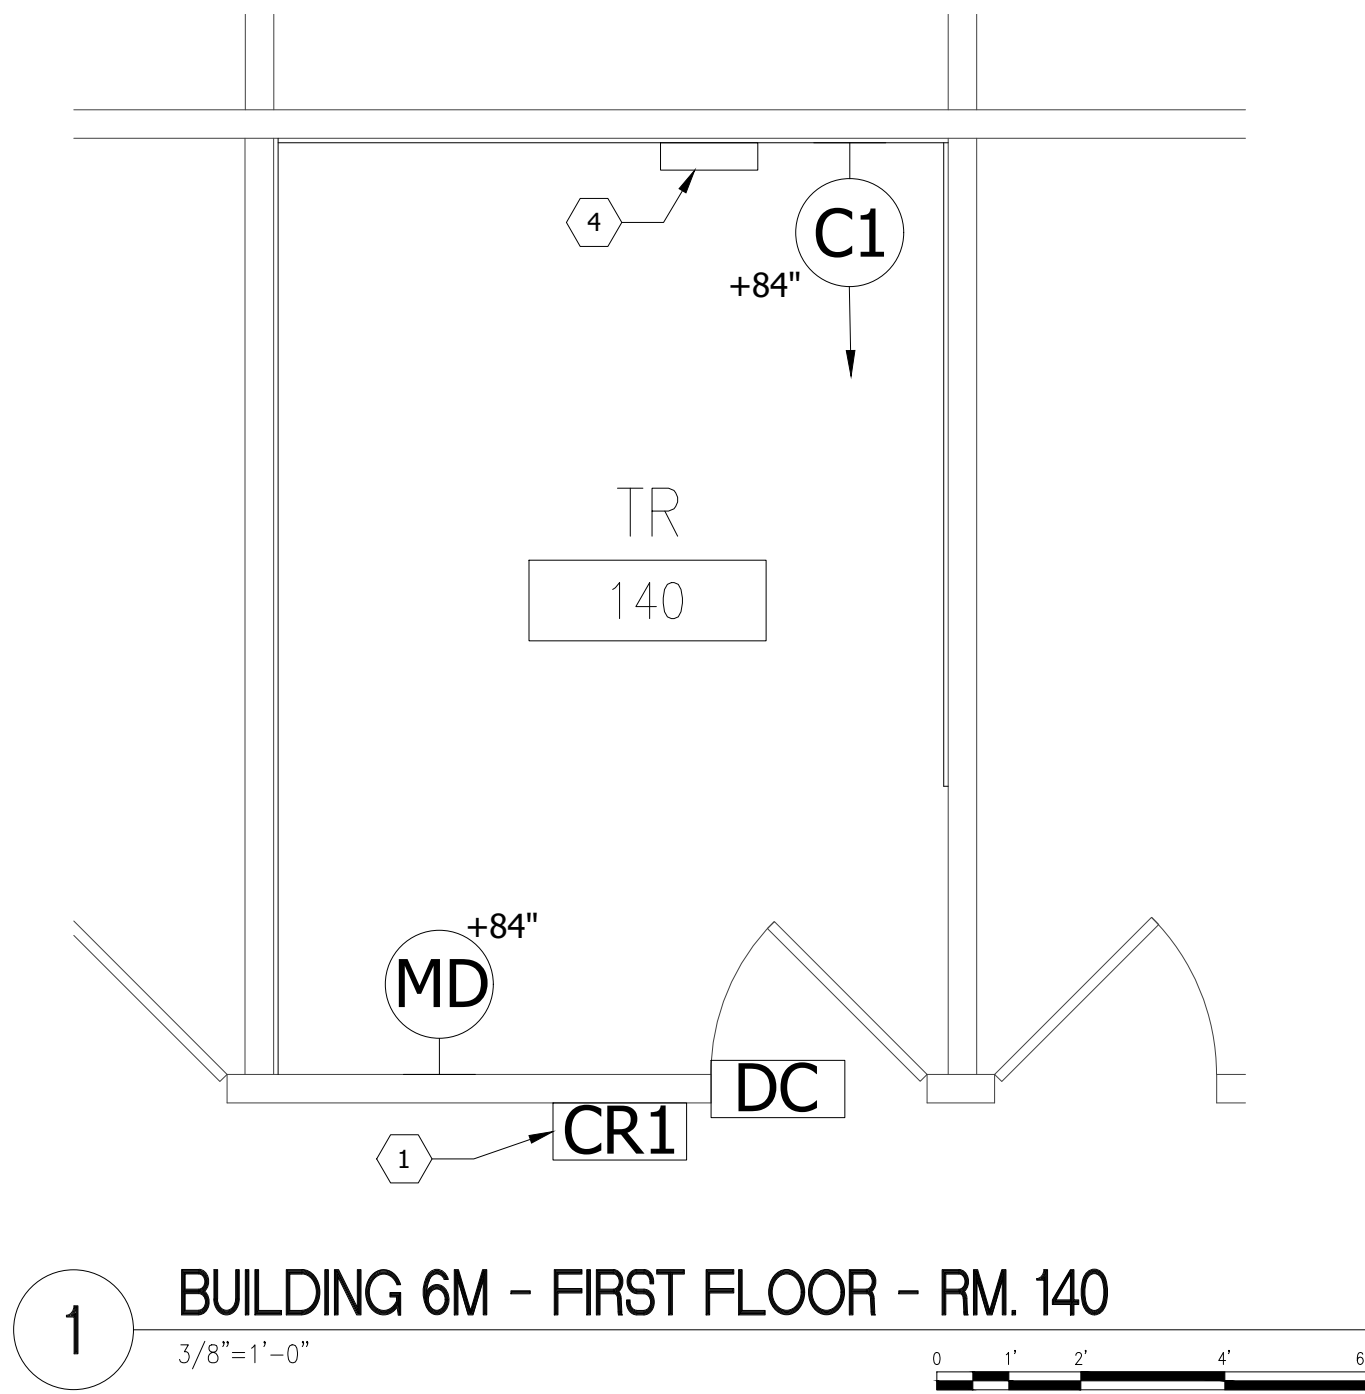

1 BUILDING 6M - FIRST FLOOR - RM. 140

ISSUE FOR BID	09/02/2022
FINAL CONSTRUCTION DOCUMENTS RESUBMISSION 3	08/09/2022
FINAL CONSTRUCTION DOCUMENTS RESUBMISSION 2	06/27/2022
FINAL CONSTRUCTION DOCUMENTS RESUBMISSION + MOD 2	06/10/2022
FINAL CONSTRUCTION DOCUMENTS SUBMISSION	03/28/2022
100% CONSTRUCTION DEVELOPMENT SUBMISSION	03/14/2022
95% CONSTRUCTION DEVELOPMENT SUBMISSION	02/10/2022
65% DESIGN DEVELOPMENT SUBMISSION	12/09/2021
35% DESIGN DEVELOPMENT SUBMISSION	10/07/2021
Revisions:	Date:

CONSULTANT

Security:  
Bright Tree Studios  
301 Brush Creek Road  
Warrendale, PA 15238  
(412)-212-7515

ARCHITECT/ENGINEER OF RECORD

**Bancroft**  
BANCROFT ARCHITECTS + ENGINEERS  
VA CONTRACT NO. 36C26319D0044  
3300 Dundee Road  
Northbrook, IL 60062  
T: 847.952.9362  
www.bancroft-ae.com  
BAE PROJECT NO. 18-121

STAMP

**Bicsi**  
BRUCE J YACH  
BICSI ID# 226250  
EXPIRES 12-31-22  
• Registered Professional Engineer  
• State of Illinois

Office of  
Construction  
and Facilities  
Management



U.S. Department  
of Veterans Affairs

Drawing Title  
ENLARGED PLAN - BUILDING 6M - FIRST FLOOR -  
TELECOM ROOM SECURITY EQUIPMENT PLAN

Approved: Project Director

Phase  
CONSTRUCTION  
DOCUMENTS

FULLY SPRINKLERED

Project Title  
EHRM INFRASTRUCTURE  
UPGRADES

Location  
DES MOINES, IOWA

Issue Date  
09/02/2022

Checked  
BY

Drawn  
CF

Project Number  
636A6-21-101

Building Number  
1, 2, 3, 4, 5, 6M, 7M, 9, 10,  
11, 12, 21, 24, 25, 27, & 28

Drawing Number  
06-TY001





**X SECURITY PLAN KEY NOTES**

NOTE: NOT ALL NOTES APPLY TO EVERY DRAWING.

1. EXISTING SCRAMBLE PAD TYPE CARD READER AND ASSOCIATED COMPONENTS AND CABLEING TO REMAIN.
2. EXISTING CARD READER TO BE REPLACED WITH SCRAMBLE PAD TYPE CARD READER.
3. EXISTING CARD READER AND ASSOCIATED COMPONENTS AND CABLEING TO BE RELOCATED TO NEW DOOR. REPLACE CABLEING IF REQUIRED. SPLICING OF CABLEING IS NOT PERMITTED.
4. EXISTING ACCESS CONTROL PANELS AND ASSOCIATED COMPONENTS AND CABLEING TO REMAIN.
5. EXISTING ACCESS CONTROL PANELS AND ASSOCIATED COMPONENTS AND CABLEING TO BE RELOCATED. REPLACE CABLEING IF REQUIRED. SPLICING OF CABLEING IS NOT PERMITTED.
6. EXISTING POWER SUPPLY AND ASSOCIATED COMPONENTS AND CABLEING RELOCATED TO THIS LOCATION.
7. PROVIDE NEW ACCESS CONTROL PANEL AND ASSOCIATED COMPONENTS AT THIS LOCATION.
8. PROVIDE SCRAMBLE PAD TYPE CARD READER AND DOOR CONTACT AT WALL MOUNTED TELECOM ENCLOSURE.
9. EXISTING MULTI-SENSOR CAMERA TO BE RELOCATED AS INDICATED. REPLACE CABLEING IF REQUIRED. SPLICING OF CABLEING IS NOT PERMITTED.

---

**X SECURITY DEMO KEY NOTES**

NOTE: NOT ALL NOTES APPLY TO EVERY DRAWING:

1. EXISTING CARD READER AND ASSOCIATED COMPONENTS AND CABLEING TO BE REMOVED AND RELOCATED TO NEW DOOR LOCATION.
2. EXISTING ACCESS CONTROL PANELS AND ASSOCIATED COMPONENTS AND CABLEING TO BE REMOVED AND RELOCATED.
3. EXISTING POWER SUPPLY AND ASSOCIATED COMPONENTS AND CABLEING TO BE RELOCATED.

ISSUE FOR BID FINAL CONSTRUCTION DOCUMENTS RESUBMISSION 3 FINAL CONSTRUCTION DOCUMENTS RESUBMISSION 2 FINAL CONSTRUCTION DOCUMENTS RESUBMISSION + MOD 2 FINAL CONSTRUCTION DOCUMENTS SUBMISSION 100% CONSTRUCTION DOCUMENTS SUBMISSION 95% CONSTRUCTION DEVELOPMENT SUBMISSION 65% DESIGN DEVELOPMENT SUBMISSION 35% DESIGN DEVELOPMENT SUBMISSION Revisions:	09/02/2022 08/09/2022 06/27/2022 06/10/2022 03/28/2022 03/14/2022 02/10/2022 12/09/2021 10/07/2021 Date:	<b>CONSULTANT</b>  Security: Bright Tree Studios 301 Brush Creek Road Warrendale, PA 15238 (412)-212-7515	<b>ARCHITECT/ENGINEER OF RECORD</b>   3300 Dundee Road Northbrook, IL 60062 T: 847.952.9342 F: 847.952.9342 www.bancroft-ow.com BAE PROJECT NO. 18-121	<b>STAMP</b>  	<b>Office of Construction and Facilities Management</b>   U.S. Department of Veterans Affairs	Drawing Title ENLARGED PLAN - BUILDING 7M - FIRST FLOOR - TELECOM ROOM SECURITY EQUIPMENT PLAN  Approved: Project Director	<b>Phase</b>  CONSTRUCTION DOCUMENTS  FULLY SPRINKLERED	Project Number 636AG-21-101  Building Number 1, 2, 3, 4, 5, 6M, 7M, 9, 10, 11, 12, 21, 24, 25, 27, & 28  Drawing Number 07-TY001	Project Title EHRM INFRASTRUCTURE UPGRADES  Location DES MOINES, IOWA  Issue Date 09/02/2022  Checked BY  Drawn CF
--	---	---	---	---	--	---	---	---	---



1

2

3

4

5

6

7

8

9

10

A

B

C

D

E

F

2/8/2022 2:35:17 PM

P:\Projects\1800 - Des Moines VA - EHRM Infrastructure Upgrades\Drawings\CAD\Security\08a TY001.dwg

TI

ISSUE FOR BID

09/02/2022

FINAL CONSTRUCTION DOCUMENTS RESUBMISSION 3

08/09/2022

FINAL CONSTRUCTION DOCUMENTS RESUBMISSION 2

06/27/2022

FINAL CONSTRUCTION DOCUMENTS RESUBMISSION + MOD 2

06/10/2022

FINAL CONSTRUCTION DOCUMENTS SUBMISSION

03/28/2022

100% CONSTRUCTION DEVELOPMENT SUBMISSION

03/14/2022

95% CONSTRUCTION DEVELOPMENT SUBMISSION

02/10/2022

65% DESIGN DEVELOPMENT SUBMISSION

12/09/2021

35% DESIGN DEVELOPMENT SUBMISSION

10/07/2021

Revisions:

Date:

CONSULTANT

Security:  
Bright Tree Studios  
301 Brush Creek Road  
Warrendale, PA 15238  
(412)-212-7515

ARCHITECT/ENGINEER OF RECORD

Bancroft

3300 Dundee Road  
Northbrook, IL 60062  
T: 847.952.9362

BANCROFT ARCHITECTS + ENGINEERS

VA CONTRACT NO. 36C26319D0044

www.bancroft-ae.com

BAE PROJECT NO. 18-121

STAMP

Bicsi

BRUCE J YACH

BICS1 ID# 226250

EXPIRES 12-31-22

REGISTERED COMMUNICATIONS DISTRIBUTION DESIGNER

Signature of Bruce J. Yach

Office of Construction and Facilities Management

VA U.S. Department of Veterans Affairs

Drawing Title

ENLARGED PLAN - BUILDING 9 - FIRST FLOOR - TELECOM ROOM SECURITY EQUIPMENT PLAN

Approved: Project Director

Phase

CONSTRUCTION DOCUMENTS

FULLY SPRINKLERED

Project Title

EHRM INFRASTRUCTURE UPGRADES

Location  
DES MOINES, IOWA

Issue Date  
09/02/2022

Checked BY

Drawn CF

Project Number  
636A6-21-101

Building Number  
1, 2, 3, 4, 5, 6M, 7M, 9, 10, 11, 12, 21, 24, 25, 27, & 28

Drawing Number  
09-TY001

1

3/8"=1'-0"

0 4 8

1

3/8"=1'-0"

0 4 8

TR

101B

MD

CR1

DC

C1

+84"

+84"

7

BUILDING 9 - FIRST FLOOR - RM. 101B

3/8"=1'-0"

0 4 8

DEMOLITION PLAN LEGEND

EXISTING CONSTRUCTION TO REMAIN

EXISTING CONSTRUCTION TO BE REMOVED IN ITS ENTIRETY, INCLUDING WALL SWITCHES, OUTLETS, THERMOSTATS, ETC. PATCH ABUTTING WALLS, FLOORS AND CEILINGS AS REQUIRED. REMOVE EXISTING ITEMS SCHEDULED TO REMAIN AS NECESSARY TO ALLOW THE COMPLETE DEMOLITION OF SELECTED ITEMS. REPAIR/REPLACE EXISTING ITEMS ONCE DEMOLITION IS COMPLETED.

AREA NOT IN CONTRACT

FLOOR PLAN LEGEND

AREA NOT IN CONTRACT

EXISTING PARTITION

NEW PARTITION SURFACE MATERIAL

EXISTING DOOR

XXXXX  
1001

ROOM NAME  
ROOM NUMBER

EXISTING DOOR TO BE REMOVED

GENERAL NOTES

NOTE: NOT ALL NOTES APPLY TO EVERY DRAWING.  
A. FOR GENERAL SECURITY SYSTEM INFORMATION AND SOW SEE DESIGN NARRATIVE/BASIS OF DESIGN NARRATIVE.  
B. CARE SHALL BE TAKEN AS TO NOT DISRUPT EXISTING SERVICES.  
C. PROJECT COORDINATION – NO SYSTEM OR COMPONENTS SHALL BE DISRUPTED OUT OF PROJECT SEQUENCE. COORDINATE ALL SERVICE DISRUPTIONS WITH VA.  
D. ALL CABLING SERVING COMPONENTS DESIGNATED AS BEING REMOVED, SHALL BE REMOVED IN ITS ENTIRETY. NO CABLING IS PERMITTED TO BE ABANDONED IN PLACE.  
E. DEVICES NOT INDICATED AS BEING EXISTING SHALL BE CONSIDERED NEW AND PROVIDED BY THIS CONTRACTOR.  
F. ALL EQUIPMENT ADDED TO TELECOM ROOMS SHALL BE BONDED IN ACCORDANCE WITH SPECIFICATION SECTION 27 05 26.  
G. VERIFY EXISTING CONDITIONS AND PROMPTLY REPORT ANY DRAWING DISCREPANCIES TO THE COR AND ARCHITECT.

SECURITY PLAN KEY NOTES

NOTE: NOT ALL NOTES APPLY TO EVERY DRAWING.  
1. EXISTING SCRAMBLE PAD TYPE CARD READER AND ASSOCIATED COMPONENTS AND CABLING TO REMAIN.  
2. EXISTING CARD READER TO BE REPLACED WITH SCRAMBLE PAD TYPE CARD READER.  
3. EXISTING CARD READER AND ASSOCIATED COMPONENTS AND CABLING TO BE RELOCATED TO NEW DOOR. REPLACE CABLING IF REQUIRED. SPLICING OF CABLING IS NOT PERMITTED.  
4. EXISTING ACCESS CONTROL PANELS AND ASSOCIATED COMPONENTS AND CABLING TO REMAIN.  
5. EXISTING ACCESS CONTROL PANELS AND ASSOCIATED COMPONENTS AND CABLING TO BE RELOCATED. REPLACE CABLING IF REQUIRED. SPLICING OF CABLING IS NOT PERMITTED.  
6. EXISTING POWER SUPPLY AND ASSOCIATED COMPONENTS AND CABLING RELOCATED TO THIS LOCATION.  
7. PROVIDE NEW ACCESS CONTROL PANEL AND ASSOCIATED COMPONENTS AT THIS LOCATION.  
8. PROVIDE SCRAMBLE PAD TYPE CARD READER AND DOOR CONTACT AT WALL MOUNTED TELECOM ENCLOSURE.  
9. EXISTING MULTI-SENSOR CAMERA TO BE RELOCATED AS INDICATED. REPLACE CABLING IF REQUIRED. SPLICING OF CABLING IS NOT PERMITTED.

SECURITY DEMO KEY NOTES

NOTE: NOT ALL NOTES APPLY TO EVERY DRAWING:  
1. EXISTING CARD READER AND ASSOCIATED COMPONENTS AND CABLING TO BE REMOVED AND RELOCATED TO NEW DOOR LOCATION.  
2. EXISTING ACCESS CONTROL PANELS AND ASSOCIATED COMPONENTS AND CABLING TO BE REMOVED AND RELOCATED.  
3. EXISTING POWER SUPPLY AND ASSOCIATED COMPONENTS AND CABLING TO BE RELOCATED.

VA FORM 08 - 6231

1

2

3

4

5

6

7

8

9


10




6/8/2022 8:32:33 AM  
P:\Projects\1800 - Des Moines VA - EHRM Infrastructure Upgrades\Drawings\CAD\Security\10-TY001.dwg

ISSUE FOR BID	09/02/2022
FINAL CONSTRUCTION DOCUMENTS RESUBMISSION 3	08/09/2022
FINAL CONSTRUCTION DOCUMENTS RESUBMISSION 2	06/27/2022
FINAL CONSTRUCTION DOCUMENTS RESUBMISSION + MOD 2	06/10/2022
FINAL CONSTRUCTION DOCUMENTS SUBMISSION	03/28/2022
100% CONSTRUCTION DEVELOPMENTS SUBMISSION	03/14/2022
95% CONSTRUCTION DEVELOPMENT SUBMISSION	02/10/2022
65% DESIGN DEVELOPMENT SUBMISSION	12/09/2021
35% DESIGN DEVELOPMENT SUBMISSION	10/07/2021
Revisions:	Date:

CONSULTANT
Security:
Bright Tree Studios
301 Brush Creek Road
Warrendale, PA 15238
(412)-212-7515

ARCHITECT/ENGINEER OF RECORD

BANCROFT ARCHITECTS + ENGINEERS
VA CONTRACT NO. 36C26319D0044
3300 Dundee Road
Northbrook, IL 60062
T: 847.952.9362
www.bancroft-ae.com
BAE PROJECT NO. 18-121

STAMP


Office of Construction and Facilities Management
VA U.S. Department of Veterans Affairs




Drawing Title
ENLARGED PLAN - BUILDING 10 - FIRST FLOOR - TELECOM ROOM SECURITY EQUIPMENT PLAN
Approved: Project Director

Phase
CONSTRUCTION DOCUMENTS
FULLY SPRINKLERED






Project Title
EHRM INFRASTRUCTURE UPGRADES
Location
DES MOINES, IOWA
Issue Date
09/02/2022
Checked BY
Drawn CF

Project Number
636A6-21-101
Building Number
1, 2, 3, 4, 5, 6M, 7M, 9, 10, 11, 12, 21, 24, 25, 27, & 28
Drawing Number
10-TY001

## DEMOLITION PLAN LEGEND

	EXISTING CONSTRUCTION TO REMAIN
	EXISTING CONSTRUCTION TO BE REMOVED IN ITS ENTIRETY, INCLUDING WALL, SWITCHES, OUTLETS, THERMOSTATS, ETC. PATCH ABUTTING WALLS, FLOORS AND CEILINGS AS REQUIRED. REMOVE EXISTING ITEMS SCHEDULED TO REMAIN AS NECESSARY TO ALLOW THE COMPLETE DEMOLITION OF SELECTED ITEMS. REPAIR/REPLACE EXISTING ITEMS ONCE DEMOLITION IS COMPLETED.
	AREA NOT IN CONTRACT
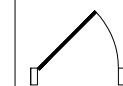
## FLOOR PLAN LEGEND

	AREA NOT IN CONTRACT	XXXXX 1001	ROOM NAME ROOM NUMBER
	EXISTING PARTITION		EXISTING DOOR TO BE REMOVED
	NEW PARTITION SURFACE MATERIAL		
	EXISTING DOOR		

## GENERAL NOTES

- NOTE: NOT ALL NOTES APPLY TO EVERY DRAWING.
- FOR GENERAL SECURITY SYSTEM INFORMATION AND SOW SEE DESIGN NARRATIVE/BASIS OF DESIGN NARRATIVE.
  - CARE SHALL BE TAKEN AS TO NOT DISRUPT EXISTING SERVICES.
  - PROJECT COORDINATION - NO SYSTEM OR COMPONENTS SHALL BE DISRUPTED OUT OF PROJECT SEQUENCE. COORDINATE ALL SERVICE DISRUPTIONS WITH VA.
  - ALL CABLING SERVING COMPONENTS DESIGNATED AS BEING REMOVED, SHALL BE REMOVED IN ITS ENTIRETY. NO CABLING IS PERMITTED TO BE ABANDONED IN PLACE.
  - DEVICES NOT INDICATED AS BEING EXISTING SHALL BE CONSIDERED NEW AND PROVIDED BY THIS CONTRACTOR.
  - ALL EQUIPMENT ADDED TO TELECOM ROOMS SHALL BE BONDED IN ACCORDANCE WITH SPECIFICATION SECTION 27 05 26.
  - VERIFY EXISTING CONDITIONS AND PROMPTLY REPORT ANY DRAWING DISCREPANCIES TO THE COR AND ARCHITECT.

## SECURITY PLAN KEY NOTES

- NOTE: NOT ALL NOTES APPLY TO EVERY DRAWING.
- EXISTING SCRAMBLE PAD TYPE CARD READER AND ASSOCIATED COMPONENTS AND CABLING TO REMAIN.
  - EXISTING CARD READER TO BE REPLACED WITH SCRAMBLE PAD TYPE CARD READER.
  - EXISTING CARD READER AND ASSOCIATED COMPONENTS AND CABLING TO BE RELOCATED TO NEW DOOR. REPLACE CABLING IF REQUIRED. SPLICING OF CABLING IS NOT PERMITTED.
  - EXISTING ACCESS CONTROL PANELS AND ASSOCIATED COMPONENTS AND CABLING TO REMAIN.
  - EXISTING ACCESS CONTROL PANELS AND ASSOCIATED COMPONENTS AND CABLING TO BE RELOCATED. REPLACE CABLING IF REQUIRED. SPLICING OF CABLING IS NOT PERMITTED.
  - EXISTING POWER SUPPLY AND ASSOCIATED COMPONENTS AND CABLING RELOCATED TO THIS LOCATION.
  - PROVIDE NEW ACCESS CONTROL PANEL AND ASSOCIATED COMPONENTS AT THIS LOCATION.
  - PROVIDE SCRAMBLE PAD TYPE CARD READER AND DOOR CONTACT AT WALL MOUNTED TELECOM ENCLOSURE.
  - EXISTING MULTI-SENSOR CAMERA TO BE RELOCATED AS INDICATED. REPLACE CABLING IF REQUIRED. SPLICING OF CABLING IS NOT PERMITTED.


## SECURITY DEMO KEY NOTES

- NOTE: NOT ALL NOTES APPLY TO EVERY DRAWING:
- EXISTING CARD READER AND ASSOCIATED COMPONENTS AND CABLING TO BE REMOVED AND RELOCATED TO NEW DOOR LOCATION.
  - EXISTING ACCESS CONTROL PANELS AND ASSOCIATED COMPONENTS AND CABLING TO BE REMOVED AND RELOCATED.
  - EXISTING POWER SUPPLY AND ASSOCIATED COMPONENTS AND CABLING TO BE RELOCATED.








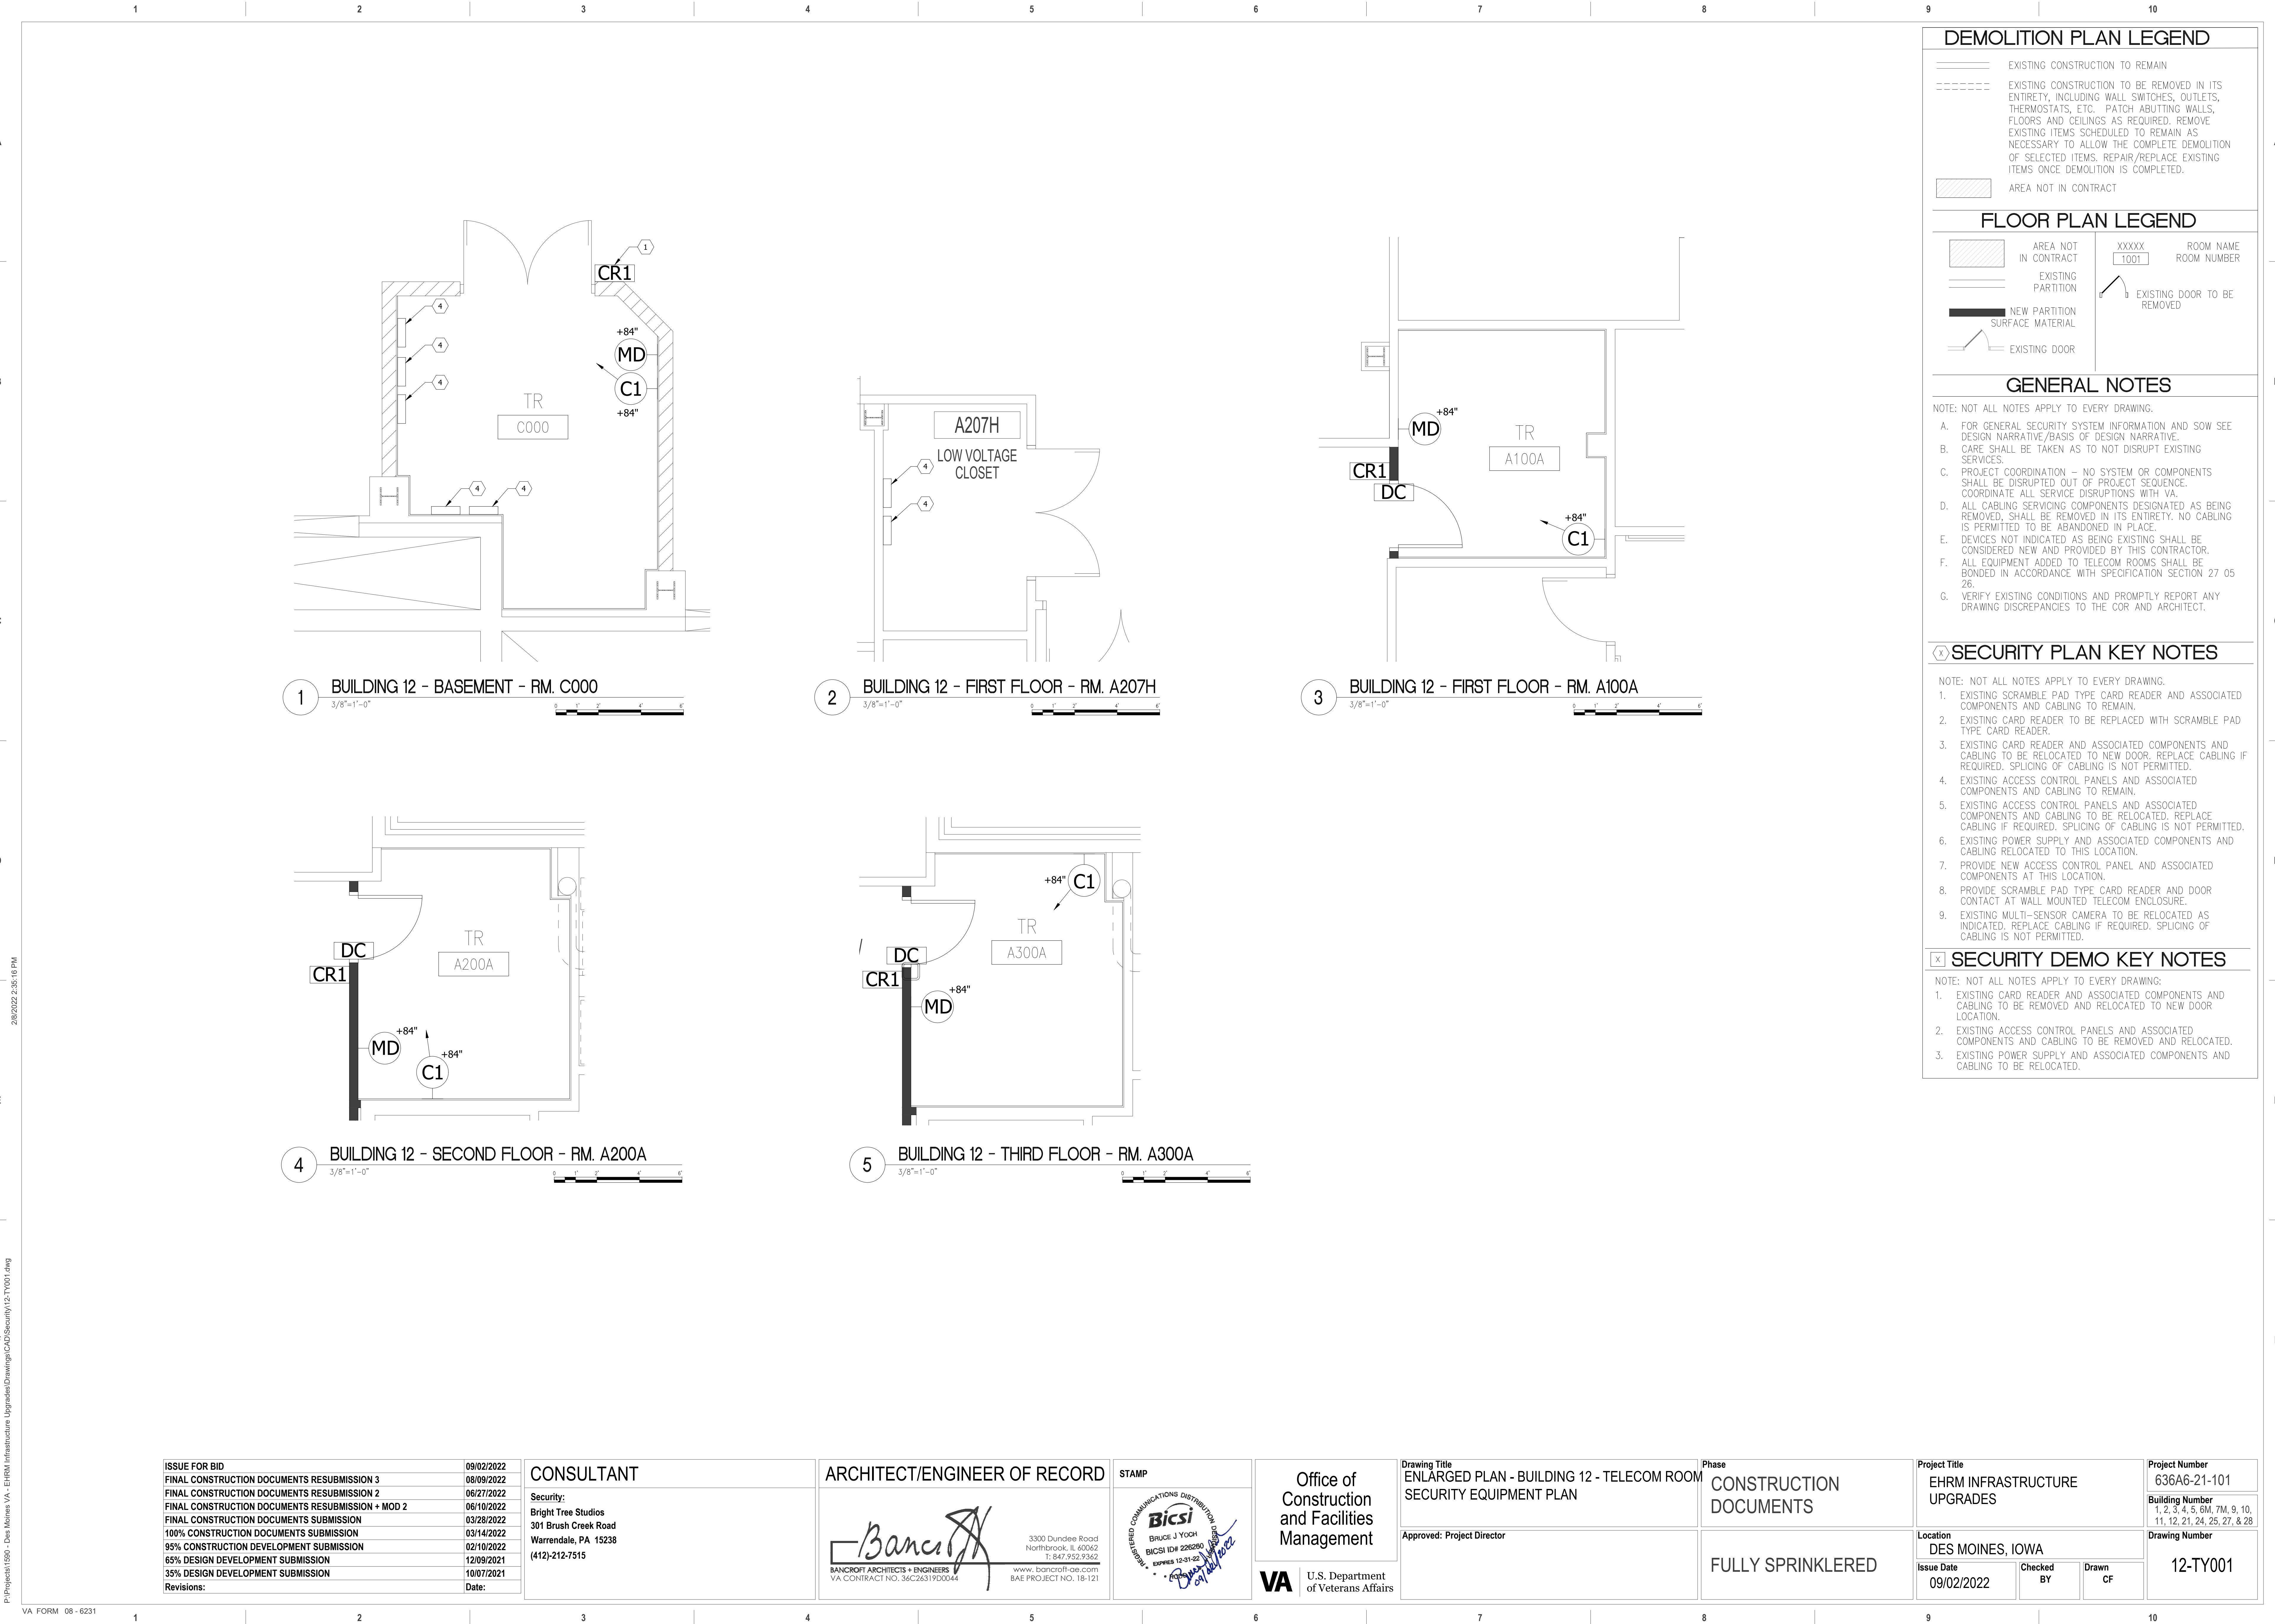



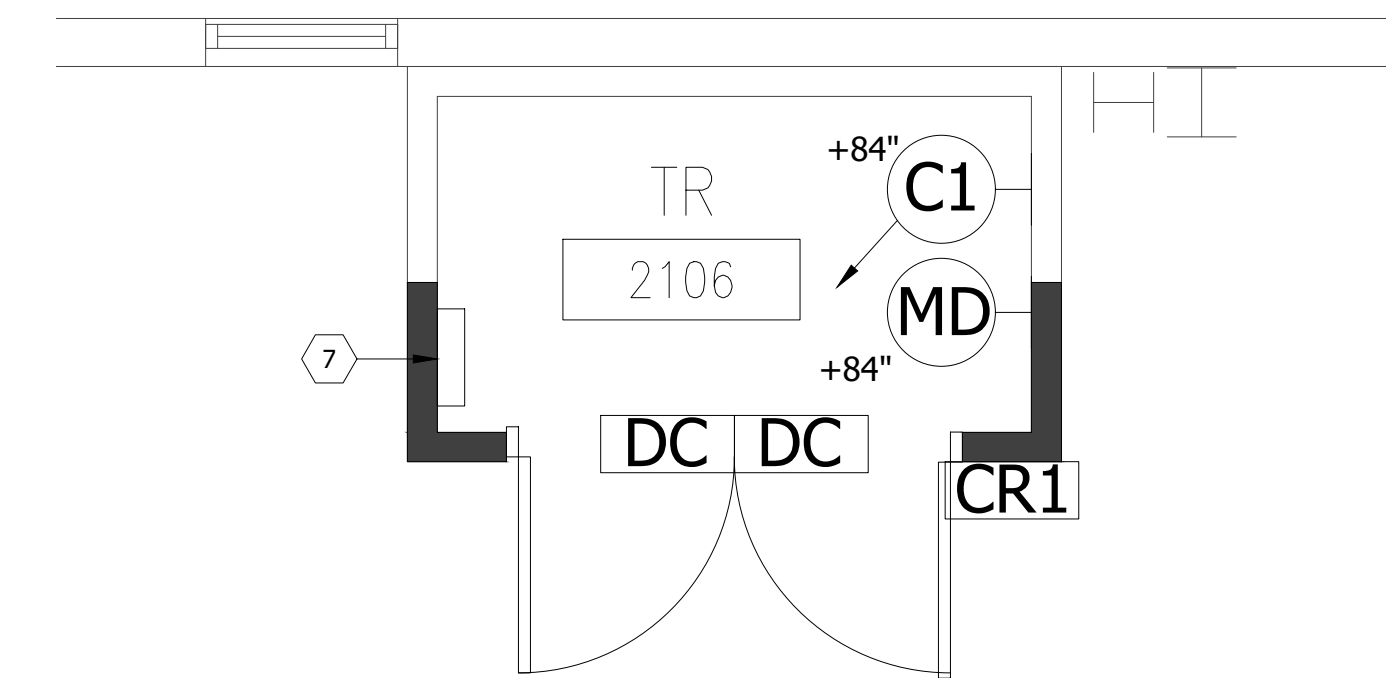

1 BUILDING 21 - SECOND FLOOR - RM. 2106  
3/8"=1'-0"

### DEMOLITION PLAN LEGEND

- EXISTING CONSTRUCTION TO REMAIN
- EXISTING CONSTRUCTION TO BE REMOVED IN ITS ENTIRETY, INCLUDING WALL SWITCHES, OUTLETS, THERMOSTATS, ETC. PATCH ABUTTING WALLS, FLOORS AND CEILINGS AS REQUIRED. REMOVE EXISTING ITEMS SCHEDULED TO REMAIN AS NECESSARY TO ALLOW THE COMPLETE DEMOLITION OF SELECTED ITEMS. REPAIR/REPLACE EXISTING ITEMS ONCE DEMOLITION IS COMPLETED.
- AREA NOT IN CONTRACT

### FLOOR PLAN LEGEND

- AREA NOT IN CONTRACT
- EXISTING PARTITION
- NEW PARTITION SURFACE MATERIAL
- EXISTING DOOR
- XXXXX ROOM NAME  
1001 ROOM NUMBER
- EXISTING DOOR TO BE REMOVED

### GENERAL NOTES

- NOTE: NOT ALL NOTES APPLY TO EVERY DRAWING.
- FOR GENERAL SECURITY SYSTEM INFORMATION AND SOW SEE DESIGN NARRATIVE/BASIS OF DESIGN NARRATIVE.
  - CARE SHALL BE TAKEN AS TO NOT DISRUPT EXISTING SERVICES.
  - PROJECT COORDINATION - NO SYSTEM OR COMPONENTS SHALL BE DISRUPTED OUT OF PROJECT SEQUENCE. COORDINATE ALL SERVICE DISRUPTIONS WITH VA.
  - ALL CABLING SERVING COMPONENTS DESIGNATED AS BEING REMOVED, SHALL BE REMOVED IN ITS ENTIRETY. NO CABLING IS PERMITTED TO BE ABANDONED IN PLACE.
  - DEVICES NOT INDICATED AS BEING EXISTING SHALL BE CONSIDERED NEW AND PROVIDED BY THIS CONTRACTOR.
  - ALL EQUIPMENT ADDED TO TELECOM ROOMS SHALL BE BONDED IN ACCORDANCE WITH SPECIFICATION SECTION 27 05 26.
  - VERIFY EXISTING CONDITIONS AND PROMPTLY REPORT ANY DRAWING DISCREPANCIES TO THE COR AND ARCHITECT.

### SECURITY PLAN KEY NOTES

- NOTE: NOT ALL NOTES APPLY TO EVERY DRAWING.
- EXISTING SCRAMBLE PAD TYPE CARD READER AND ASSOCIATED COMPONENTS AND CABLING TO REMAIN.
  - EXISTING CARD READER TO BE REPLACED WITH SCRAMBLE PAD TYPE CARD READER.
  - EXISTING CARD READER AND ASSOCIATED COMPONENTS AND CABLING TO BE RELOCATED TO NEW DOOR. REPLACE CABLING IF REQUIRED. SPLICING OF CABLING IS NOT PERMITTED.
  - EXISTING ACCESS CONTROL PANELS AND ASSOCIATED COMPONENTS AND CABLING TO REMAIN.
  - EXISTING ACCESS CONTROL PANELS AND ASSOCIATED COMPONENTS AND CABLING TO BE RELOCATED. REPLACE CABLING IF REQUIRED. SPLICING OF CABLING IS NOT PERMITTED.
  - EXISTING POWER SUPPLY AND ASSOCIATED COMPONENTS AND CABLING RELOCATED TO THIS LOCATION.
  - PROVIDE NEW ACCESS CONTROL PANEL AND ASSOCIATED COMPONENTS AT THIS LOCATION.
  - PROVIDE SCRAMBLE PAD TYPE CARD READER AND DOOR CONTACT AT WALL MOUNTED TELECOM ENCLOSURE.
  - EXISTING MULTI-SENSOR CAMERA TO BE RELOCATED AS INDICATED. REPLACE CABLING IF REQUIRED. SPLICING OF CABLING IS NOT PERMITTED.

### SECURITY DEMO KEY NOTES

- NOTE: NOT ALL NOTES APPLY TO EVERY DRAWING:
- EXISTING CARD READER AND ASSOCIATED COMPONENTS AND CABLING TO BE REMOVED AND RELOCATED TO NEW DOOR LOCATION.
  - EXISTING ACCESS CONTROL PANELS AND ASSOCIATED COMPONENTS AND CABLING TO BE REMOVED AND RELOCATED.
  - EXISTING POWER SUPPLY AND ASSOCIATED COMPONENTS AND CABLING TO BE RELOCATED.

ISSUE FOR BID	09/02/2022
FINAL CONSTRUCTION DOCUMENTS RESUBMISSION 3	08/09/2022
FINAL CONSTRUCTION DOCUMENTS RESUBMISSION 2	06/27/2022
FINAL CONSTRUCTION DOCUMENTS RESUBMISSION + MOD 2	06/10/2022
FINAL CONSTRUCTION DOCUMENTS SUBMISSION	03/28/2022
100% CONSTRUCTION DEVELOPMENTS SUBMISSION	03/14/2022
95% CONSTRUCTION DEVELOPMENT SUBMISSION	02/10/2022
65% DESIGN DEVELOPMENT SUBMISSION	12/09/2021
35% DESIGN DEVELOPMENT SUBMISSION	10/07/2021
Revisions:	Date:


### CONSULTANT

Security:  
Bright Tree Studios  
301 Brush Creek Road  
Warrendale, PA 15238  
(412)-212-7515

### ARCHITECT/ENGINEER OF RECORD

  
BANCROFT ARCHITECTS + ENGINEERS  
VA CONTRACT NO. 36C26319D0044  
3300 Dundee Road  
Northbrook, IL 60062  
T: 847.952.9362  
www.bancroft-ae.com  
BAE PROJECT NO. 18-121

### STAMP

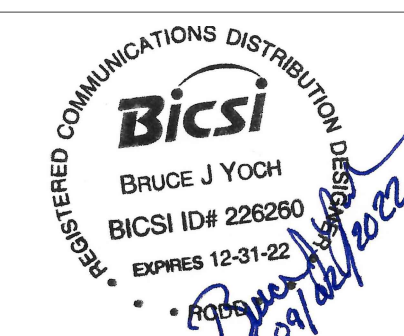  
BICS  
BRUCE J YACH  
BICSI ID# 226250  
EXPIRES 12-31-22  
• Registered Professional Engineer

Office of  
Construction  
and Facilities  
Management



U.S. Department  
of Veterans Affairs

Drawing Title  
ENLARGED PLAN - BUILDING 21 - SECOND  
FLOOR - TELECOM ROOM SECURITY  
EQUIPMENT PLAN

Approved: Project Director

Phase  
CONSTRUCTION  
DOCUMENTS

FULLY SPRINKLERED

Project Title  
EHRM INFRASTRUCTURE  
UPGRADES

Location  
DES MOINES, IOWA

Issue Date  
09/02/2022

Checked  
BY

Drawn  
CF

Project Number  
636A6-21-101


Building Number  
1, 2, 3, 4, 5, 6M, 7M, 9, 10,  
11, 12, 21, 24, 25, 27, & 28

Drawing Number  
21-TY002







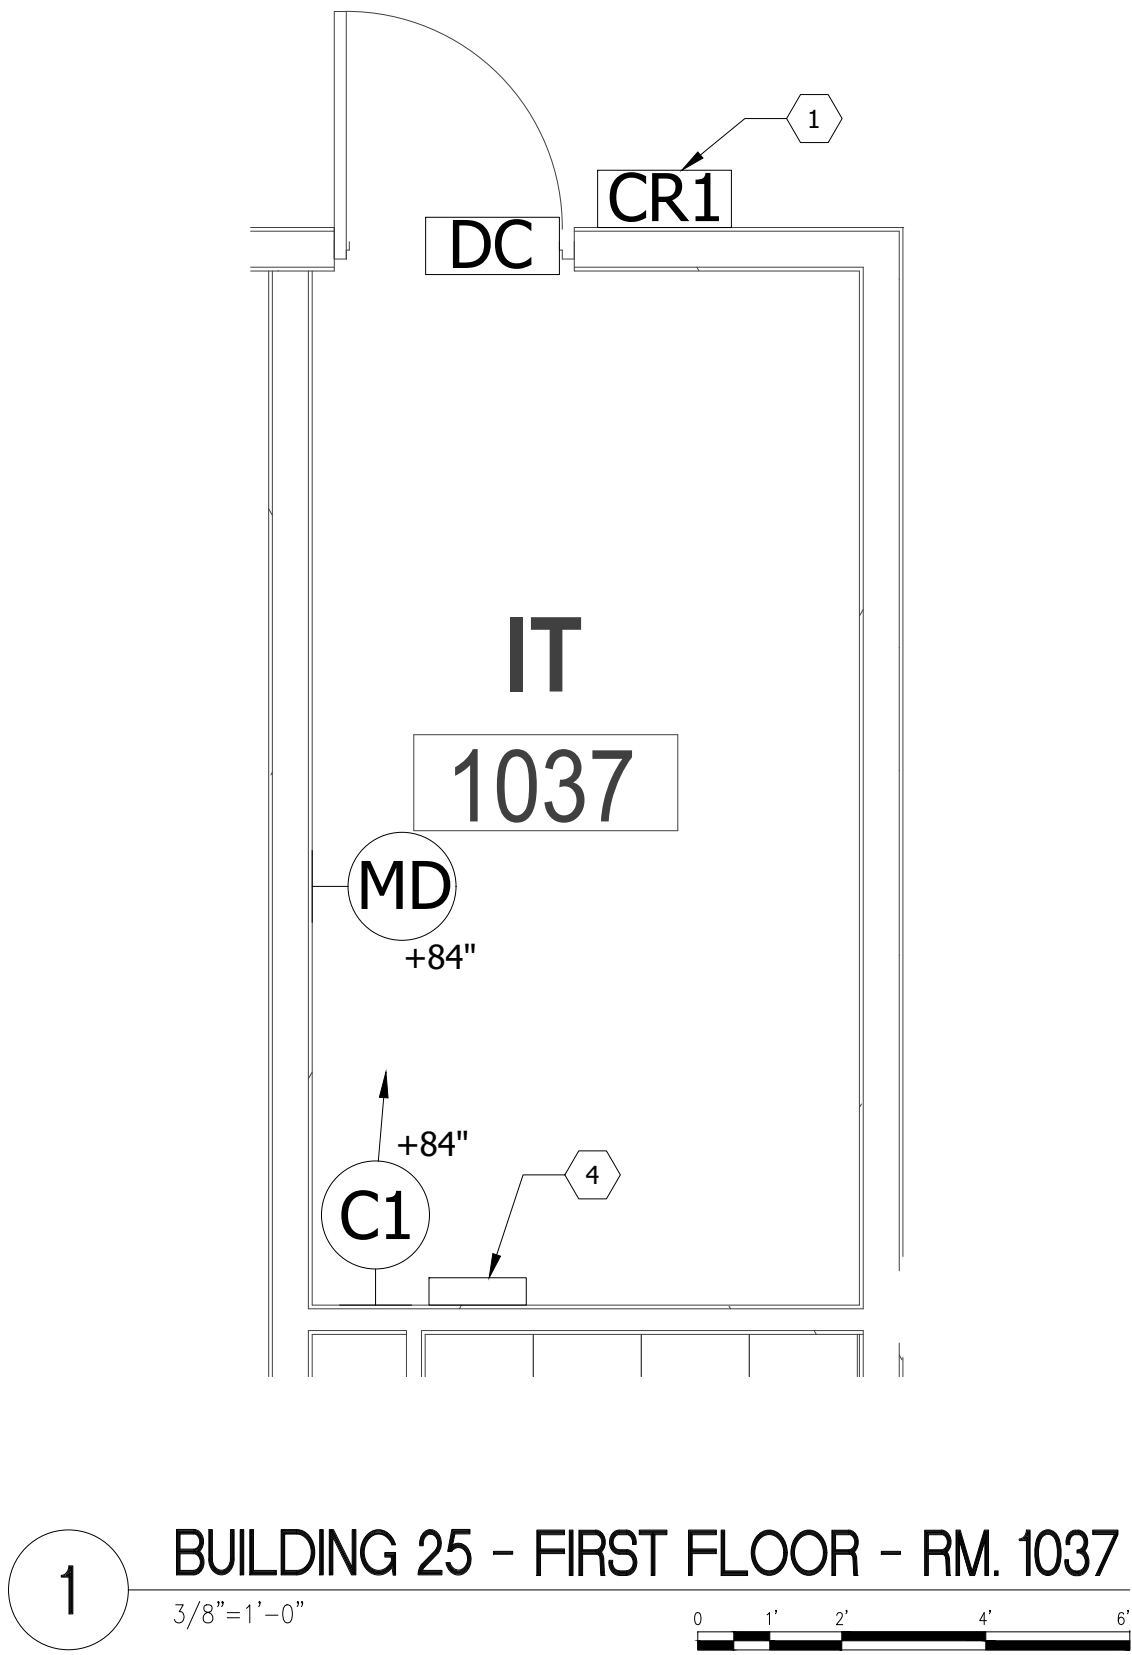

1 BUILDING 25 - FIRST FLOOR - RM. 1037  
3/8"=1'-0"

DEMOLITION PLAN LEGEND

- EXISTING CONSTRUCTION TO REMAIN
- EXISTING CONSTRUCTION TO BE REMOVED IN ITS ENTIRETY, INCLUDING WALL SWITCHES, OUTLETS, THERMOSTATS, ETC. PATCH ABUTTING WALLS, FLOORS AND CEILINGS AS REQUIRED. REMOVE EXISTING ITEMS SCHEDULED TO REMAIN AS NECESSARY TO ALLOW THE COMPLETE DEMOLITION OF SELECTED ITEMS. REPAIR/REPLACE EXISTING ITEMS ONCE DEMOLITION IS COMPLETED.
- AREA NOT IN CONTRACT

FLOOR PLAN LEGEND

- AREA NOT IN CONTRACT
- EXISTING PARTITION
- NEW PARTITION SURFACE MATERIAL
- EXISTING DOOR
- XXXXX ROOM NAME  
1001 ROOM NUMBER
- EXISTING DOOR TO BE REMOVED

GENERAL NOTES

- NOTE: NOT ALL NOTES APPLY TO EVERY DRAWING.
- FOR GENERAL SECURITY SYSTEM INFORMATION AND SOW SEE DESIGN NARRATIVE/BASIS OF DESIGN NARRATIVE.
  - CARE SHALL BE TAKEN AS TO NOT DISRUPT EXISTING SERVICES.
  - PROJECT COORDINATION – NO SYSTEM OR COMPONENTS SHALL BE DISRUPTED OUT OF PROJECT SEQUENCE. COORDINATE ALL SERVICE DISRUPTIONS WITH VA.
  - ALL CABLING SERVING COMPONENTS DESIGNATED AS BEING REMOVED, SHALL BE REMOVED IN ITS ENTIRETY. NO CABLING IS PERMITTED TO BE ABANDONED IN PLACE.
  - DEVICES NOT INDICATED AS BEING EXISTING SHALL BE CONSIDERED NEW AND PROVIDED BY THIS CONTRACTOR.
  - ALL EQUIPMENT ADDED TO TELECOM ROOMS SHALL BE BONDED IN ACCORDANCE WITH SPECIFICATION SECTION 27 05 26.
  - VERIFY EXISTING CONDITIONS AND PROMPTLY REPORT ANY DRAWING DISCREPANCIES TO THE COR AND ARCHITECT.

SECURITY PLAN KEY NOTES

- NOTE: NOT ALL NOTES APPLY TO EVERY DRAWING.
- EXISTING SCRAMBLE PAD TYPE CARD READER AND ASSOCIATED COMPONENTS AND CABLING TO REMAIN.
  - EXISTING CARD READER TO BE REPLACED WITH SCRAMBLE PAD TYPE CARD READER.
  - EXISTING CARD READER AND ASSOCIATED COMPONENTS AND CABLING TO BE RELOCATED TO NEW DOOR. REPLACE CABLING IF REQUIRED. SPLICING OF CABLING IS NOT PERMITTED.
  - EXISTING ACCESS CONTROL PANELS AND ASSOCIATED COMPONENTS AND CABLING TO REMAIN.
  - EXISTING ACCESS CONTROL PANELS AND ASSOCIATED COMPONENTS AND CABLING TO BE RELOCATED. REPLACE CABLING IF REQUIRED. SPLICING OF CABLING IS NOT PERMITTED.
  - EXISTING POWER SUPPLY AND ASSOCIATED COMPONENTS AND CABLING RELOCATED TO THIS LOCATION.
  - PROVIDE NEW ACCESS CONTROL PANEL AND ASSOCIATED COMPONENTS AT THIS LOCATION.
  - PROVIDE SCRAMBLE PAD TYPE CARD READER AND DOOR CONTACT AT WALL MOUNTED TELECOM ENCLOSURE.
  - EXISTING MULTI-SENSOR CAMERA TO BE RELOCATED AS INDICATED. REPLACE CABLING IF REQUIRED. SPLICING OF CABLING IS NOT PERMITTED.

SECURITY DEMO KEY NOTES

- NOTE: NOT ALL NOTES APPLY TO EVERY DRAWING:
- EXISTING CARD READER AND ASSOCIATED COMPONENTS AND CABLING TO BE REMOVED AND RELOCATED TO NEW DOOR LOCATION.
  - EXISTING ACCESS CONTROL PANELS AND ASSOCIATED COMPONENTS AND CABLING TO BE REMOVED AND RELOCATED.
  - EXISTING POWER SUPPLY AND ASSOCIATED COMPONENTS AND CABLING TO BE RELOCATED.

ISSUE FOR BID	09/02/2022
FINAL CONSTRUCTION DOCUMENTS RESUBMISSION 3	08/09/2022
FINAL CONSTRUCTION DOCUMENTS RESUBMISSION 2	06/27/2022
FINAL CONSTRUCTION DOCUMENTS RESUBMISSION + MOD 2	06/10/2022
FINAL CONSTRUCTION DOCUMENTS SUBMISSION	03/28/2022
100% CONSTRUCTION DEVELOPMENT SUBMISSION	03/14/2022
95% CONSTRUCTION DEVELOPMENT SUBMISSION	02/10/2022
65% DESIGN DEVELOPMENT SUBMISSION	12/09/2021
35% DESIGN DEVELOPMENT SUBMISSION	10/07/2021
Revisions:	Date:

CONSULTANT

Security:  
Bright Tree Studios  
301 Brush Creek Road  
Warrendale, PA 15238  
(412)-212-7515

ARCHITECT/ENGINEER OF RECORD

**Bancroft**  
BANCROFT ARCHITECTS + ENGINEERS  
VA CONTRACT NO. 36C26319D0044  
3300 Dundee Road  
Northbrook, IL 60062  
T: 847.952.9362  
www.bancroft-ae.com  
BAE PROJECT NO. 18-121

STAMP

**Bicsi**  
BRUCE J YACH  
BICSI ID# 226250  
EXPIRES 12-31-22  
REGISTERED COMMUNICATIONS DISTRIBUTION DESIGNER  
on duty 2/2/22

Office of  
Construction  
and Facilities  
Management



U.S. Department  
of Veterans Affairs

Drawing Title  
ENLARGED PLAN - BUILDING 25 - TELECOM  
ROOM SECURITY EQUIPMENT PLAN

Approved: Project Director

Phase  
CONSTRUCTION  
DOCUMENTS

FULLY SPRINKLERED

Project Title  
EHRM INFRASTRUCTURE  
UPGRADES

Location  
DES MOINES, IOWA

Issue Date  
09/02/2022

Checked  
BY

Drawn  
CF

Project Number  
636A6-21-101

Building Number  
1, 2, 3, 4, 5, 6M, 7M, 9, 10,  
11, 12, 21, 24, 25, 27, & 28

Drawing Number  
25-TY001



SECURITY DEMO KEY NOTES

NOTE: NOT ALL NOTES APPLY TO EVERY DRAWING.

- A. FOR GENERAL SERVICE SYSTEM INFORMATION AND SOW SEE DESIGN NARRATIVE/BASIS OF DESIGN NARRATIVE.
- B. CARE SHALL BE TAKEN AS TO NOT DISRUPT EXISTING SERVICES.
- C. PROJECT COORDINATION - NO SYSTEM OR COMPONENTS SHALL BE DISTURBED DUE TO PROJECT SEQUENCE. COORDINATE ALL SERVICE DISRUPTIONS WITH VENDOR.
- D. ALL CABLING SERVICING COMPONENTS DESIGNATED AS BEING REMOVED, SHALL BE REMOVED IN ITS ENTIRETY, NO CABLING IS PERMITTED TO BE ABANDONED IN PLACE.
- E. DEVICES NOT INDICATED AS BEING EXISTING SHALL BE CONSIDERED NEW AND PROVIDED BY THIS CONTRACTOR.
- F. ALL EQUIPMENT ADDED TO TELECOM ROOMS SHALL BE BONDED IN ACCORDANCE WITH SPECIFICATION SECTION 27 05 26.
- G. VERIFY EXISTING CONDITIONS AND PROMPTLY REPORT ANY DRAWING DISCREPANCIES TO THE COR AND ARCHITECT.

NOTE: NOT ALL NOTES APPLY TO EVERY DRAWING.

1. EXISTING SCRAMBLE PAD TYPE CARD READER AND ASSOCIATED COMPONENTS AND CABLEING TO REMAIN.
2. EXISTING CARD READER TO BE REPLACED WITH SCRAMBLE PAD TYPE CARD READER.
3. EXISTING CARD READER AND ASSOCIATED COMPONENTS AND CABLEING TO BE RELOCATED TO NEW DOOR. REPLACE CABLEING IF REQUIRED. SPLICING OF CABLEING IS NOT PERMITTED.
4. EXISTING ACCESS CONTROL PANELS AND ASSOCIATED COMPONENTS AND CABLEING TO REMAIN.
5. EXISTING ACCESS CONTROL PANELS AND ASSOCIATED COMPONENTS AND CABLEING TO BE RELOCATED. REPLACE CABLEING IF REQUIRED. SPLICING OF CABLEING IS NOT PERMITTED.
6. EXISTING POWER SUPPLY AND ASSOCIATED COMPONENTS AND CABLEING RELOCATED TO THIS LOCATION.
7. PROVIDE NEW ACCESS CONTROL PANEL AND ASSOCIATED COMPONENTS AT THIS LOCATION.
8. PROVIDE SCRAMBLE PAD TYPE CARD READER AND DOOR CONTACT MOUNTED TELECOM ENCLOSURE.
9. EXISTING MULTI-SENSOR CAMERA TO BE RELOCATED AS INDICATED. REPLACE CABLEING IF REQUIRED. SPLICING OF CABLEING IS NOT PERMITTED.

NOTE: NOT ALL NOTES APPLY TO EVERY DRAWING:

1. EXISTING CARD READER AND ASSOCIATED COMPONENTS AND CABLING TO BE REMOVED AND RELOCATED TO NEW DOOR LOCATION.
2. EXISTING ACCESS CONTROL PANELS AND ASSOCIATED COMPONENTS AND CABLING TO BE REMOVED AND RELOCATED.
3. EXISTING POWER SUPPLY AND ASSOCIATED COMPONENTS AND CABLING TO BE RELOCATED.



<b>Project Number</b>	636A6-21-101
<b>Building Number</b>	1, 2, 3, 4, 5, 6M, 7M, 9, 10, 11, 12, 21, 24, 25, 27, & 28
<b>Drawing Number</b>	27-TY001



SECURITY DEMO KEY NOTES

NOTE: NOT ALL NOTES APPLY TO EVERY DRAWING.


- A. FOR GENERAL SECURITY SYSTEM INFORMATION AND SOW SEE DESIGN NARRATIVE/BASIS OF DESIGN NARRATIVE.
- B. CARE SHALL BE TAKEN AS TO NOT DISRUPT EXISTING SERVICES.
- C. PROJECT COORDINATION – NO SYSTEM OR COMPONENTS SHALL BE DISRUPTED OUT OF PROJECT SEQUENCE. COORDINATE ALL SERVICE DISRUPTIONS WITH VA.
- D. ALL CABLEING SERVICING COMPONENTS DESIGNATED AS BEING REMOVED, SHALL BE REMOVED IN ITS ENTIRETY. NO CABLEING IS PERMITTED TO BE ABANDONED IN PLACE.
- E. DEVICES NOT INDICATED AS BEING EXISTING SHALL BE CONSIDERED NEW AND PROVIDED BY THIS CONTRACTOR.
- F. ALL EQUIPMENT ADDED TO TELECOM ROOMS SHALL BE BONDED IN ACCORDANCE WITH SPECIFICATION SECTION 27 05 26.
- G. VERIFY EXISTING CONDITIONS AND PROMPTLY REPORT ANY DRAWING DISCREPANCIES TO THE COR AND ARCHITECT.

NOTE: NOT ALL NOTES APPLY TO EVERY DRAWING.

1. EXISTING SCRAMBLE PAD TYPE CARD READER AND ASSOCIATED COMPONENTS AND CABLEING TO REMAIN.
2. EXISTING CARD READER TO BE REPLACED WITH SCRAMBLE PAD TYPE CARD READER.
3. EXISTING CARD READER AND ASSOCIATED COMPONENTS AND CABLEING TO BE RELOCATED TO NEW DOOR. REPLACE CABLEING IF REQUIRED. SPLICING OF CABLEING IS NOT PERMITTED.
4. EXISTING ACCESS CONTROL PANELS AND ASSOCIATED COMPONENTS AND CABLEING TO REMAIN.
5. EXISTING ACCESS CONTROL PANELS AND ASSOCIATED COMPONENTS AND CABLEING TO BE RELOCATED. REPLACE CABLEING IF REQUIRED. SPLICING OF CABLEING IS NOT PERMITTED.
6. EXISTING POWER SUPPLY AND ASSOCIATED COMPONENTS AND CABLEING RELOCATED TO THIS LOCATION.
7. PROVIDE NEW ACCESS CONTROL PANEL AND ASSOCIATED COMPONENTS AT THIS LOCATION.
8. PROVIDE SCRAMBLE PAD TYPE CARD READER AND DOOR CONTACT AT WALL MOUNTED TELECOM ENCLOSURE.
9. EXISTING MULTI-SENSOR CAMERA TO BE RELOCATED AS INDICATED. REPLACE CABLEING IF REQUIRED. SPLICING OF CABLEING IS NOT PERMITTED.

NOTE: NOT ALL NOTES APPLY TO EVERY DRAWING:

1. EXISTING CARD READER AND ASSOCIATED COMPONENTS AND CABLING TO BE REMOVED AND RELOCATED TO NEW DOOR LOCATION.
2. EXISTING ACCESS CONTROL PANELS AND ASSOCIATED COMPONENTS AND CABLING TO BE REMOVED AND RELOCATED.
3. EXISTING POWER SUPPLY AND ASSOCIATED COMPONENTS AND CABLING TO BE RELOCATED.

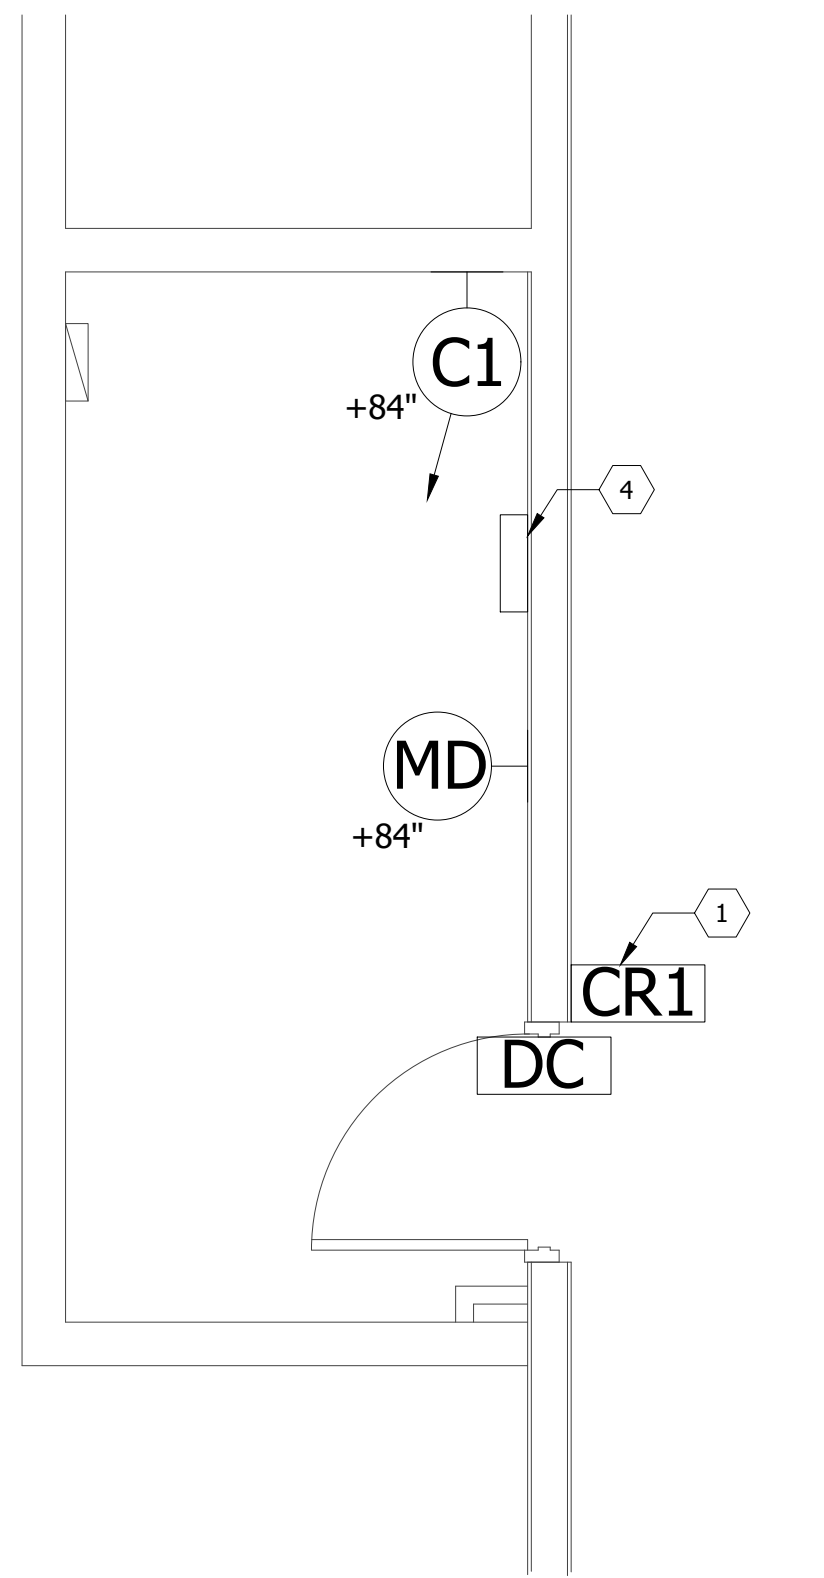

1 BUILDING 28 - LEVEL A - RM. A03  
3/8"=1'-0" 0 1' 2' 4'


ISSUE FOR BID	09/02/2022
FINAL CONSTRUCTION DOCUMENTS RESUBMISSION 3	08/09/2022
FINAL CONSTRUCTION DOCUMENTS RESUBMISSION 2	06/27/2022
FINAL CONSTRUCTION DOCUMENTS RESUBMISSION + MOD 2	06/10/2022
FINAL CONSTRUCTION DOCUMENTS SUBMISSION	03/28/2022
100% CONSTRUCTION DOCUMENTS SUBMISSION	03/14/2022
95% CONSTRUCTION DEVELOPMENT SUBMISSION	10/20/2022
65% DESIGN DEVELOPMENT SUBMISSION	12/09/2021
35% DESIGN DEVELOPMENT SUBMISSION	10/07/2021
Revisions:	Date:

# CONSULTANT

Security:  
Bright Tree Studios  
301 Brush Creek Road  
Warrendale, PA 15238  
(412)-212-7515

ARCHITECT/ENGINEER OF RECORD

---

 3300 Dundee Road  
Northbrook, IL 60062  
T: 847.952.7362

**BANCROFT ARCHITECTS + ENGINEERS**  
VA CONTRACT NO. 36C26319D0044 [www.bancroft-ae.com](http://www.bancroft-ae.com) BAE PROJECT NO. 18-121

Office of  
Construction  
and Facilities  
Management

**VA** | U.S. Department  
of Veterans Affairs

Drawing Title  
ENLARGED PLAN - BUILDING 28 - TELECOM  
ROOM SECURITY EQUIPMENT PLAN

---








Approved: Project Director

Phase	CONSTRUCTION DOCUMENTS
	FULLY SPRINKLERED

Project Title EHRM INFRASTRUCTURE UPGRADES			Project Number 636A6-21-101		
Location DES MOINES, IOWA			Building Number 1, 2, 3, 4, 5, 6M, 7M, 9, 10, 11, 12, 21, 24, 25, 27, & 28		
Issue Date 09/02/2022			Checked BY		Drawing Number 28-TY001
		Drawn CF			



### FLOOR PLAN LEGEND

- |   |                                   |   |                                |
|---|-----------------------------------|---|--------------------------------|
|  | AREA NOT<br>IN CONTRACT           |  | ROOM NAME                      |
|  | EXISTING<br>PARTITION             |  | ROOM NUMBER                    |
|  | NEW PARTITION<br>SURFACE MATERIAL |  | EXISTING DOOR TO BE<br>REMOVED |
|  | EXISTING DOOR                     |   |                                |

NOTE: NOT ALL NOTES APPLY TO EVERY DRAWING.

- A. FOR GENERAL SECURITY SYSTEM INFORMATION AND SOW SEE DESIGN NARRATIVE/BASIS OF DESIGN NARRATIVE.
- B. CARE SHALL BE TAKEN AS TO NOT DISRUPT EXISTING SERVICES.
- C. PROJECT COORDINATION - NO SYSTEM OR COMPONENTS SHALL BE DISRUPTED OUT OF PROJECT SEQUENCE. COORDINATE ALL SERVICE DISRUPTIONS WITH VA.
- D. ALL CABLEING SERVING COMPONENTS DESIGNATED AS BEING REMOVED, SHALL BE REMOVED IN ITS ENTIRETY. NO CABLEING IS PERMITTED TO BE ABANDONED IN PLACE.
- E. DEVICES NOT INDICATED AS BEING EXISTING SHALL BE CONSIDERED NEW AND PROVIDED BY THIS CONTRACTOR.
- F. ALL EQUIPMENT ADDED TO TELECOM ROOMS SHALL BE BONDED IN ACCORDANCE WITH SPECIFICATION SECTION 27 05 26.
- G. VERIFY EXISTING CONDITIONS AND PROMPTLY REPORT ANY DRAWING DISCREPANCIES TO THE COR AND ARCHITECT.

- NOTE: NOT ALL NOTES APPLY TO EVERY DRAWING.
1. EXISTING SCRAMBLE PAD TYPE CARD READER AND ASSOCIATED COMPONENTS AND CABLEING TO REMAIN.
2. EXISTING CARD READER TO BE REPLACED WITH SCRAMBLE PAD TYPE CARD READER.
3. EXISTING CARD READER AND ASSOCIATED COMPONENTS AND CABLEING TO BE RELOCATED TO NEW DOOR. REPLACE CABLEING IF REQUIRED. SPLICING OF CABLEING IS NOT PERMITTED.
4. EXISTING ACCESS CONTROL PANELS AND ASSOCIATED COMPONENTS AND CABLEING TO REMAIN.
5. EXISTING ACCESS CONTROL PANELS AND ASSOCIATED COMPONENTS AND CABLEING TO BE RELOCATED. REPLACE CABLEING IF REQUIRED. SPLICING OF CABLEING IS NOT PERMITTED.
6. EXISTING POWER SUPPLY AND ASSOCIATED COMPONENTS AND CABLEING RELOCATED TO THIS LOCATION.
7. PROVIDE NEW ACCESS CONTROL PANEL AND ASSOCIATED COMPONENTS AT THIS LOCATION.
8. PROVIDE SCRAMBLE PAD TYPE CARD READER AND DOOR CONTACT AT WALL MOUNTED TELEPHONE ENCLOSURE.
9. EXISTING MULTI-SENSOR CAMERA TO BE RELOCATED AS INDICATED. REPLACE CABLEING IF REQUIRED. SPLICING OF CABLEING IS NOT PERMITTED.

NOTE: NOT ALL NOTES APPLY TO EVERY DRAWING:

1. EXISTING CARD READER AND ASSOCIATED COMPONENTS AND CABLING TO BE REMOVED AND RELOCATED TO NEW DOOR LOCATION.
2. EXISTING ACCESS CONTROL PANELS AND ASSOCIATED COMPONENTS AND CABLING TO BE REMOVED AND RELOCATED.
3. EXISTING POWER SUPPLY AND ASSOCIATED COMPONENTS AND CABLING TO BE RELOCATED.

CONSULTANT

ARCHITECT/ENGINEER OF RECORD

**STAMP**



	Drawing Title
--	---------------

Approved: Project Director

Phase

FULLY SPRINKLERED

	<b>Project Title</b>
--	----------------------

Location	DES MOINES, IOWA
----------	------------------

Checked
---------

BY

Drawn

CF

TY501