


STATE	PROJECT	SHEET NUMBER
ND	ND FLAP 704(1) & 795(1) MAGPIE & WHITETAIL	X1

N:\ND\704(1)\795(1)\Roadway\CADD\_Sheets\X-XL\_Xsect\100%704(1) - X sections Mainline\_NEW(2)-test.dgn [BL - 100+27.13 [Sheet]]

7 June 2023 10:50 AM

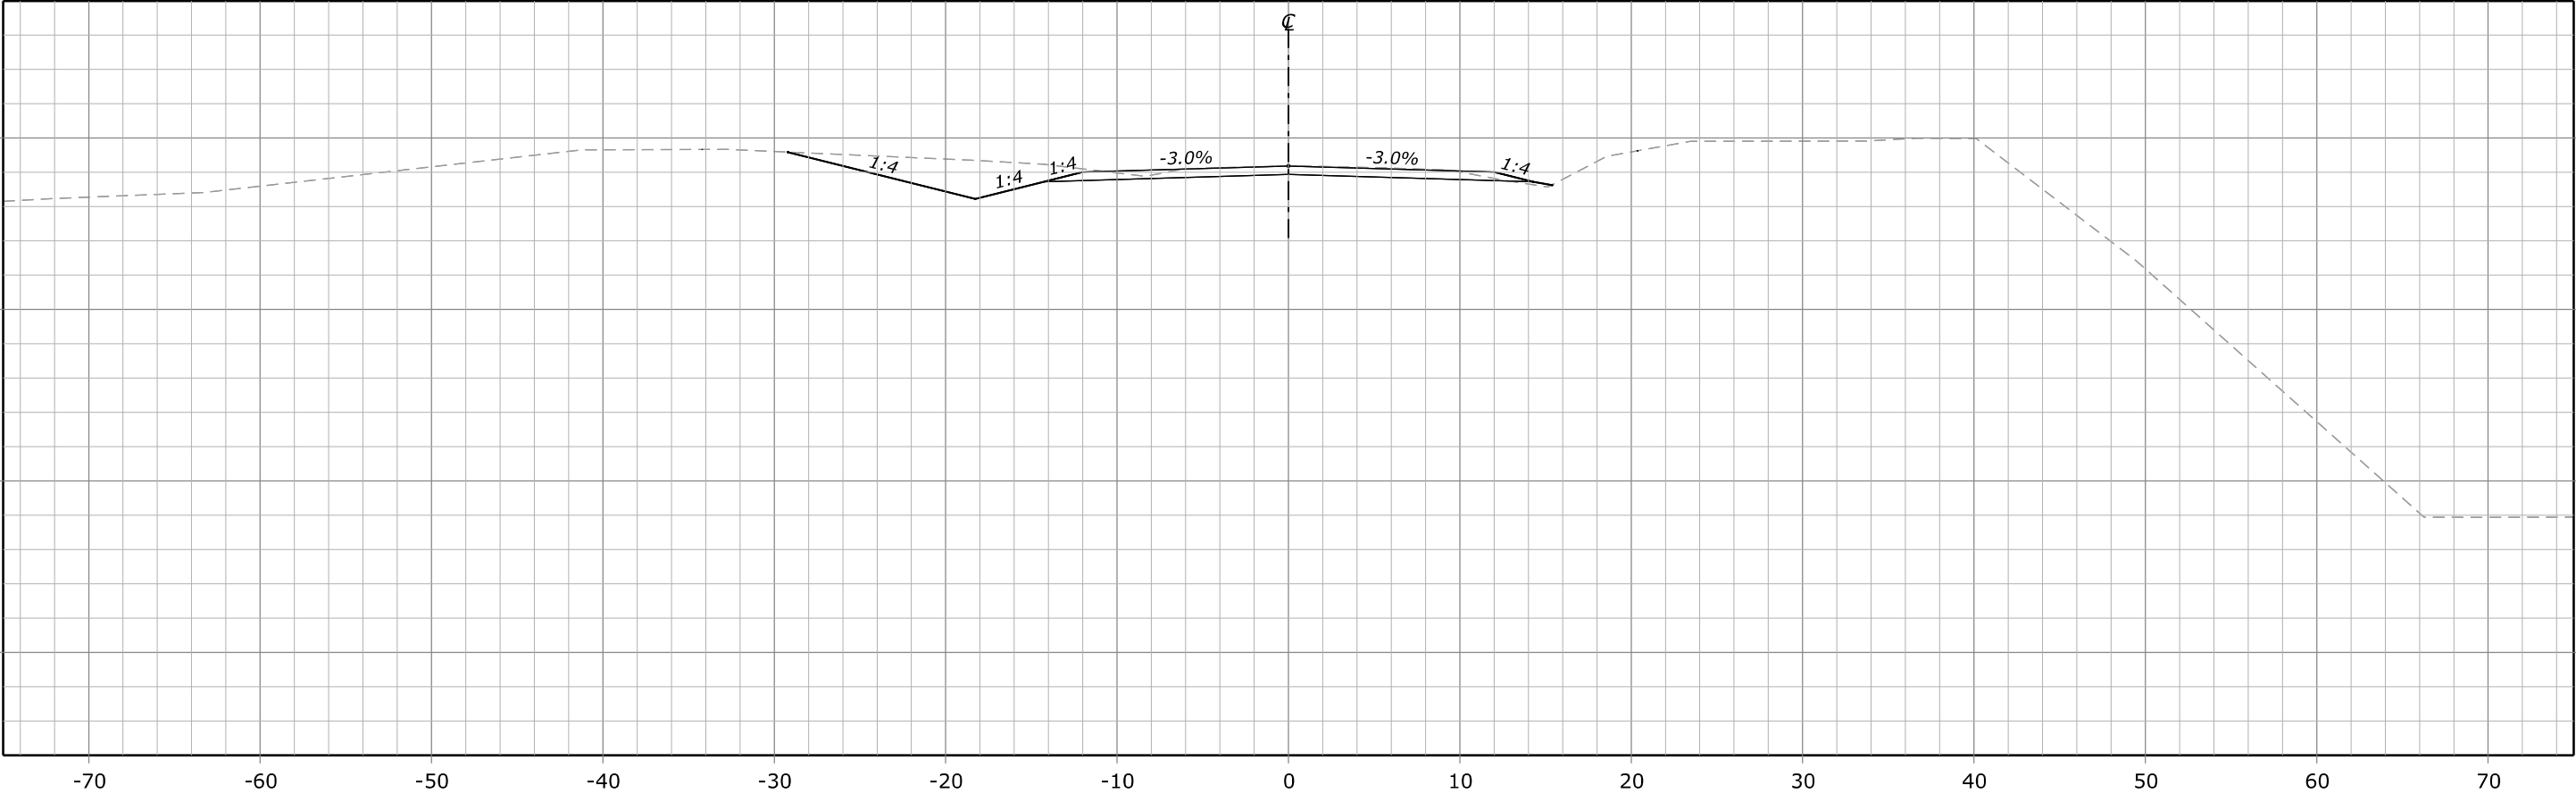


100+27.13  
Des Grade = 2,158.37  
Subgrade = 2,157.87  
Original Grnd = 2,158.37

FHWA, Office of Federal Lands Highway  
Central Federal Lands Highway Division  
**X-SECTIONS**  
**MAGPIE & WHITETAIL**

STATE	PROJECT	SHEET NUMBER
ND	ND FLAP 704(1) & 795(1) MAGPIE & WHITETAIL	X2

N:\ND\704(1)\795(1)\Roadway\CADD\_Sheets\X-XL\_Xsect\100%704(1) - X sections Mainline\_NEW(2)-test.dgn [BL - 100+40.00 [Sheet]]

7 June 2023 10:51 AM

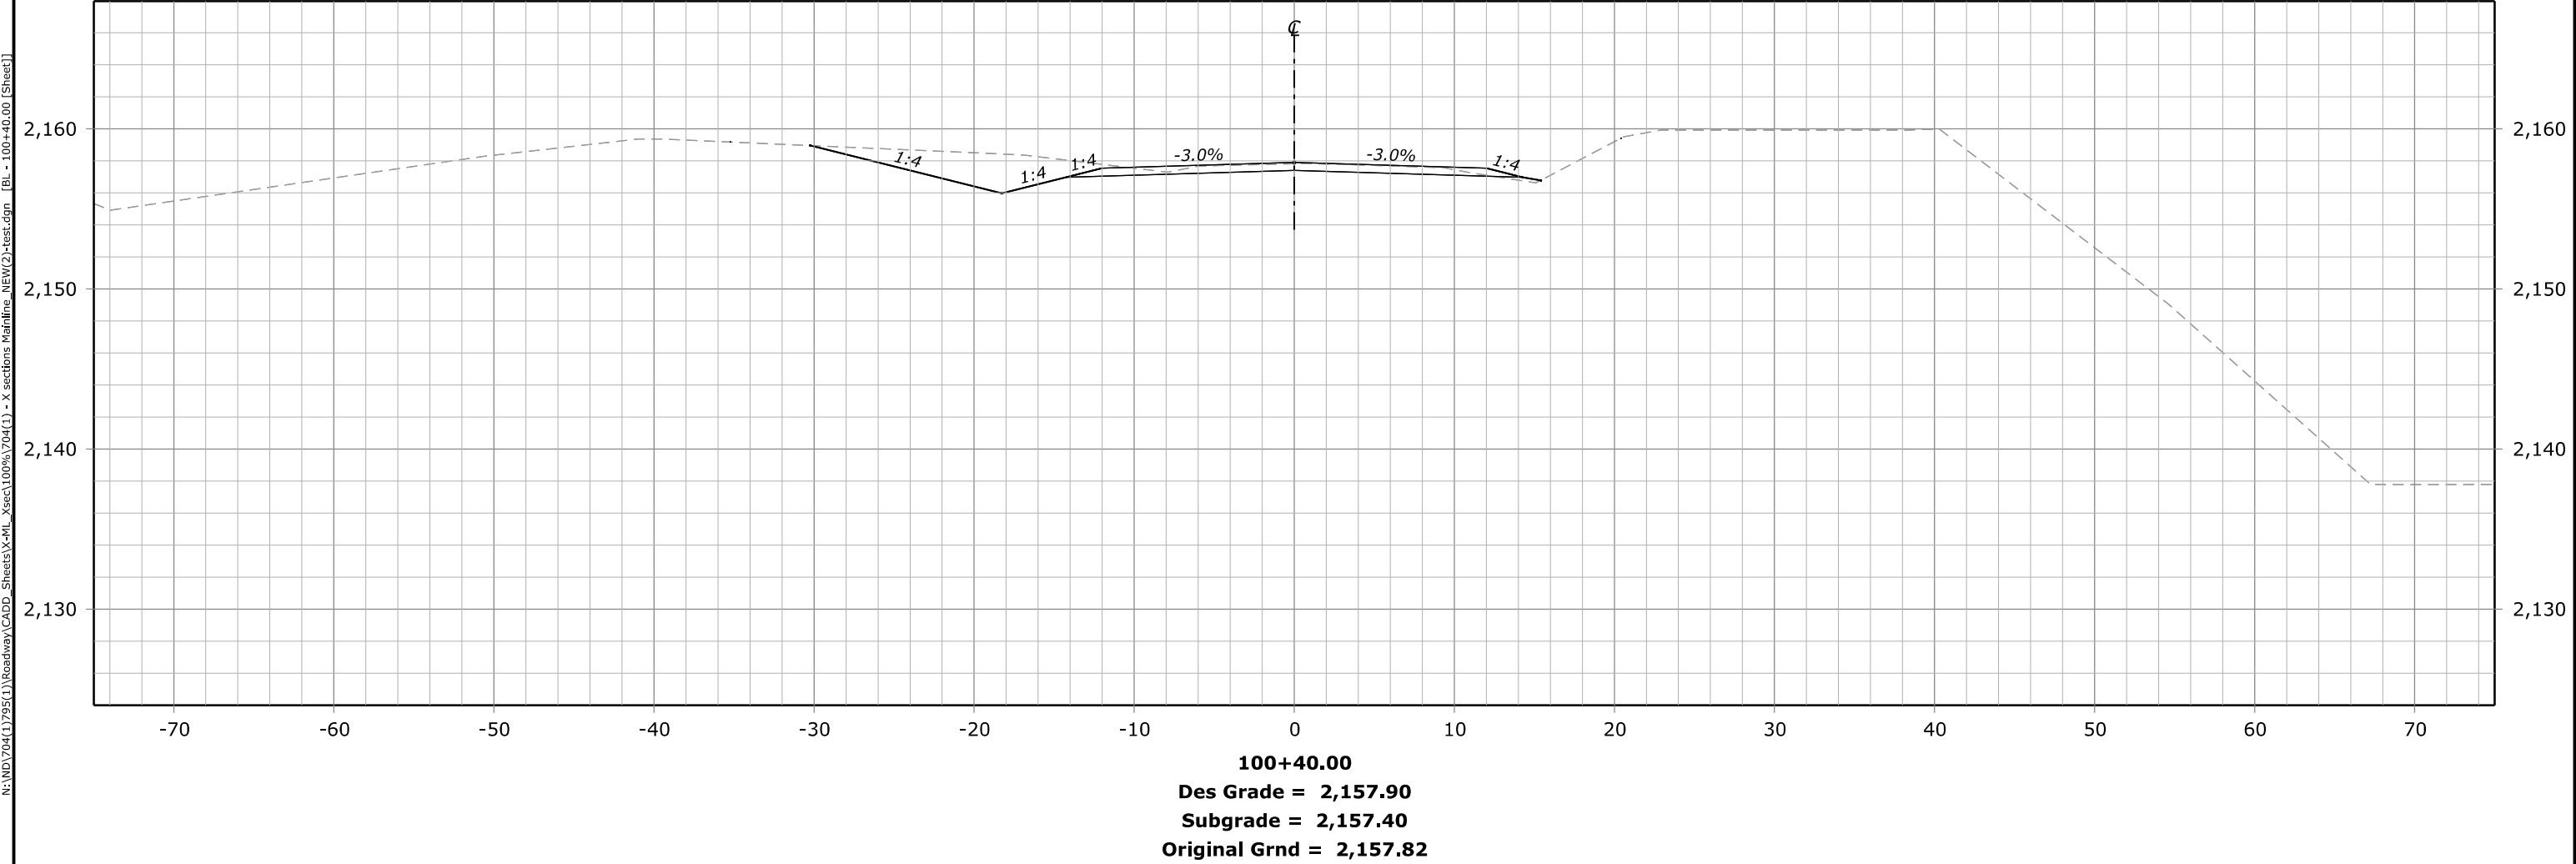


FHWA, Office of Federal Lands Highway  
Central Federal Lands Highway Division  
**X-SECTIONS**  
**MAGPIE & WHITETAIL**

STATE	PROJECT	SHEET NUMBER
ND	ND FLAP 704(1) & 795(1) MAGPIE & WHITETAIL	X3

N:\ND\704(1)\795(1)\Roadway\CADD\_Sheets\X-XL\_Xsect\100%704(1) - X sections Mainline\_NEW(2)-test.dgn [BL - 100+60.00 [Sheet]]

7 June 2023 10:52 AM

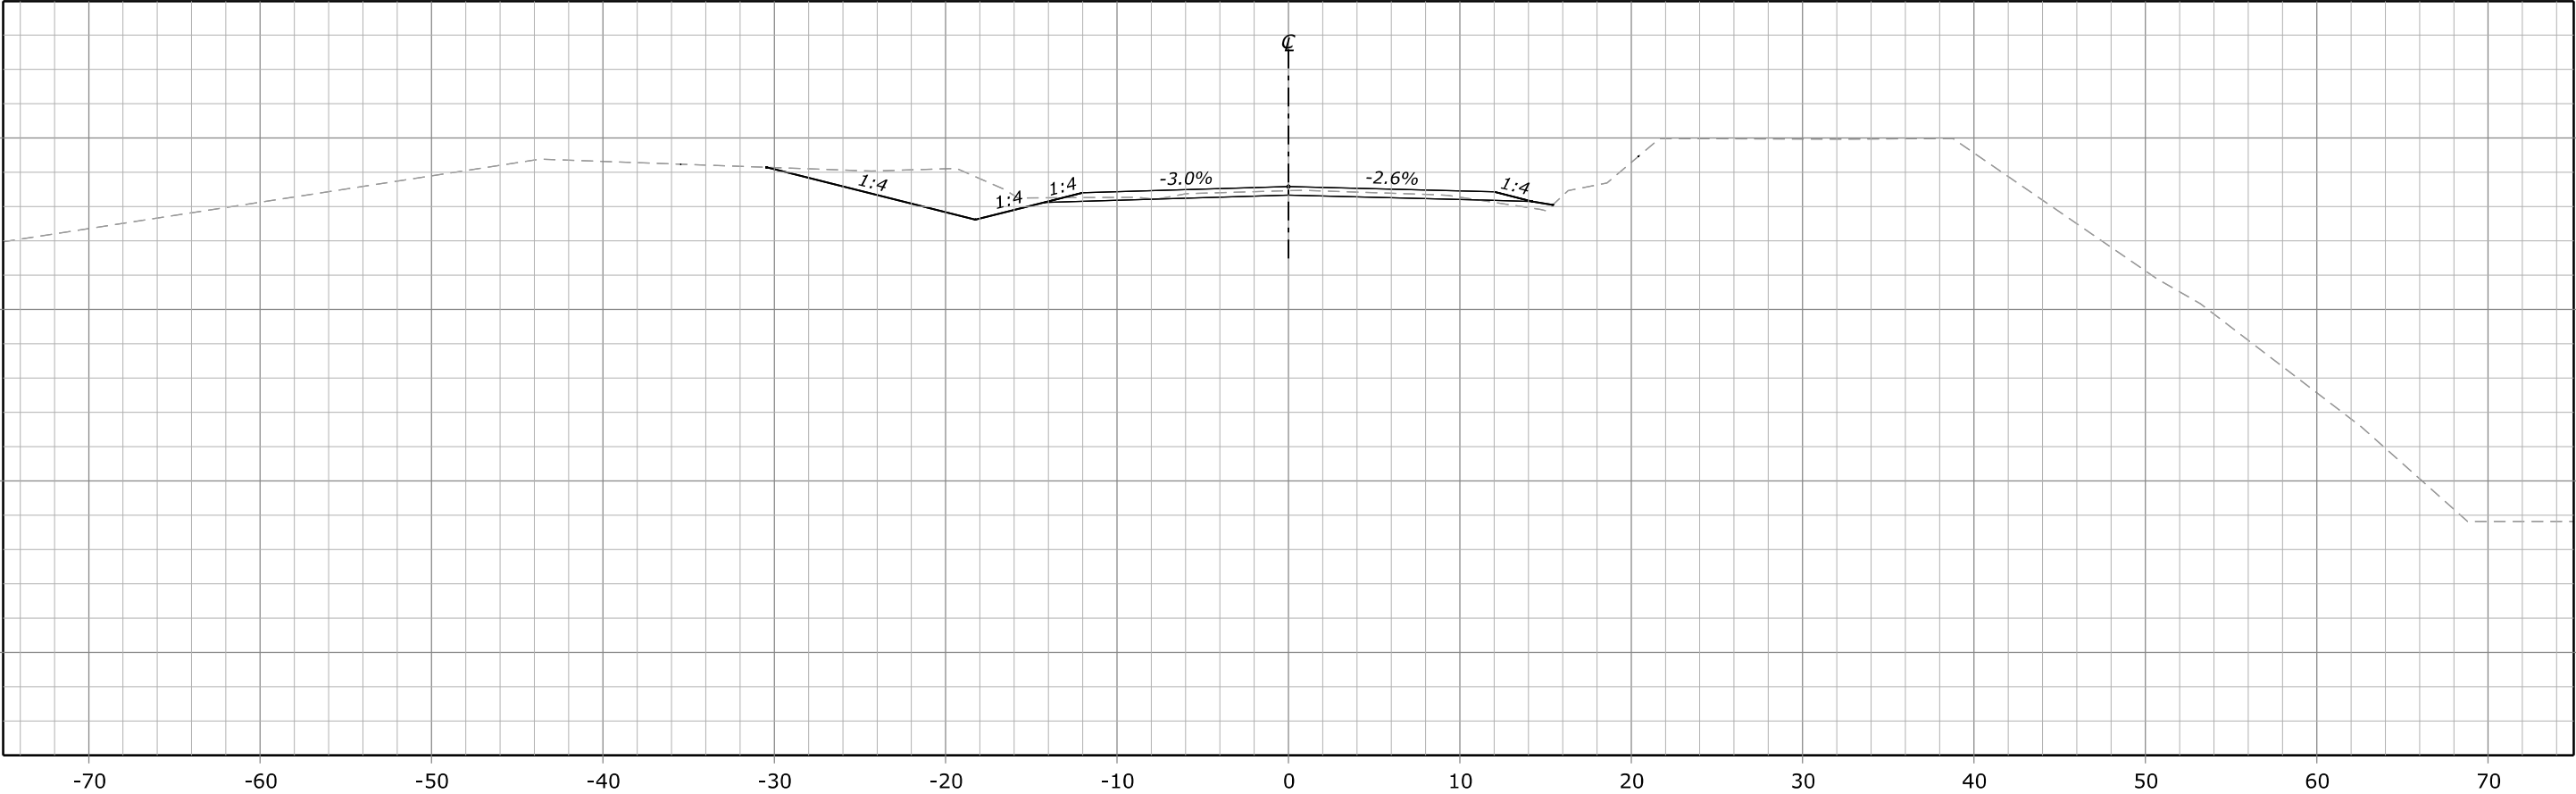


100+60.00  
Des Grade = 2,157.17  
Subgrade = 2,156.67  
Original Grnd = 2,156.93

FHWA, Office of Federal Lands Highway  
Central Federal Lands Highway Division  
**X-SECTIONS**  
**MAGPIE & WHITETAIL**

STATE	PROJECT	SHEET NUMBER
ND	ND FLAP 704(1) & 795(1) MAGPIE & WHITETAIL	X4

N:\ND\704(1)\795(1)\Roadway\CADD\_Sheets\X-XL\_Xsect\100%704(1) - X sections Mainline\_NEW(2)-test.dgn [BL - 100+80.00 [Sheet]]

7 June 2023 10:52 AM

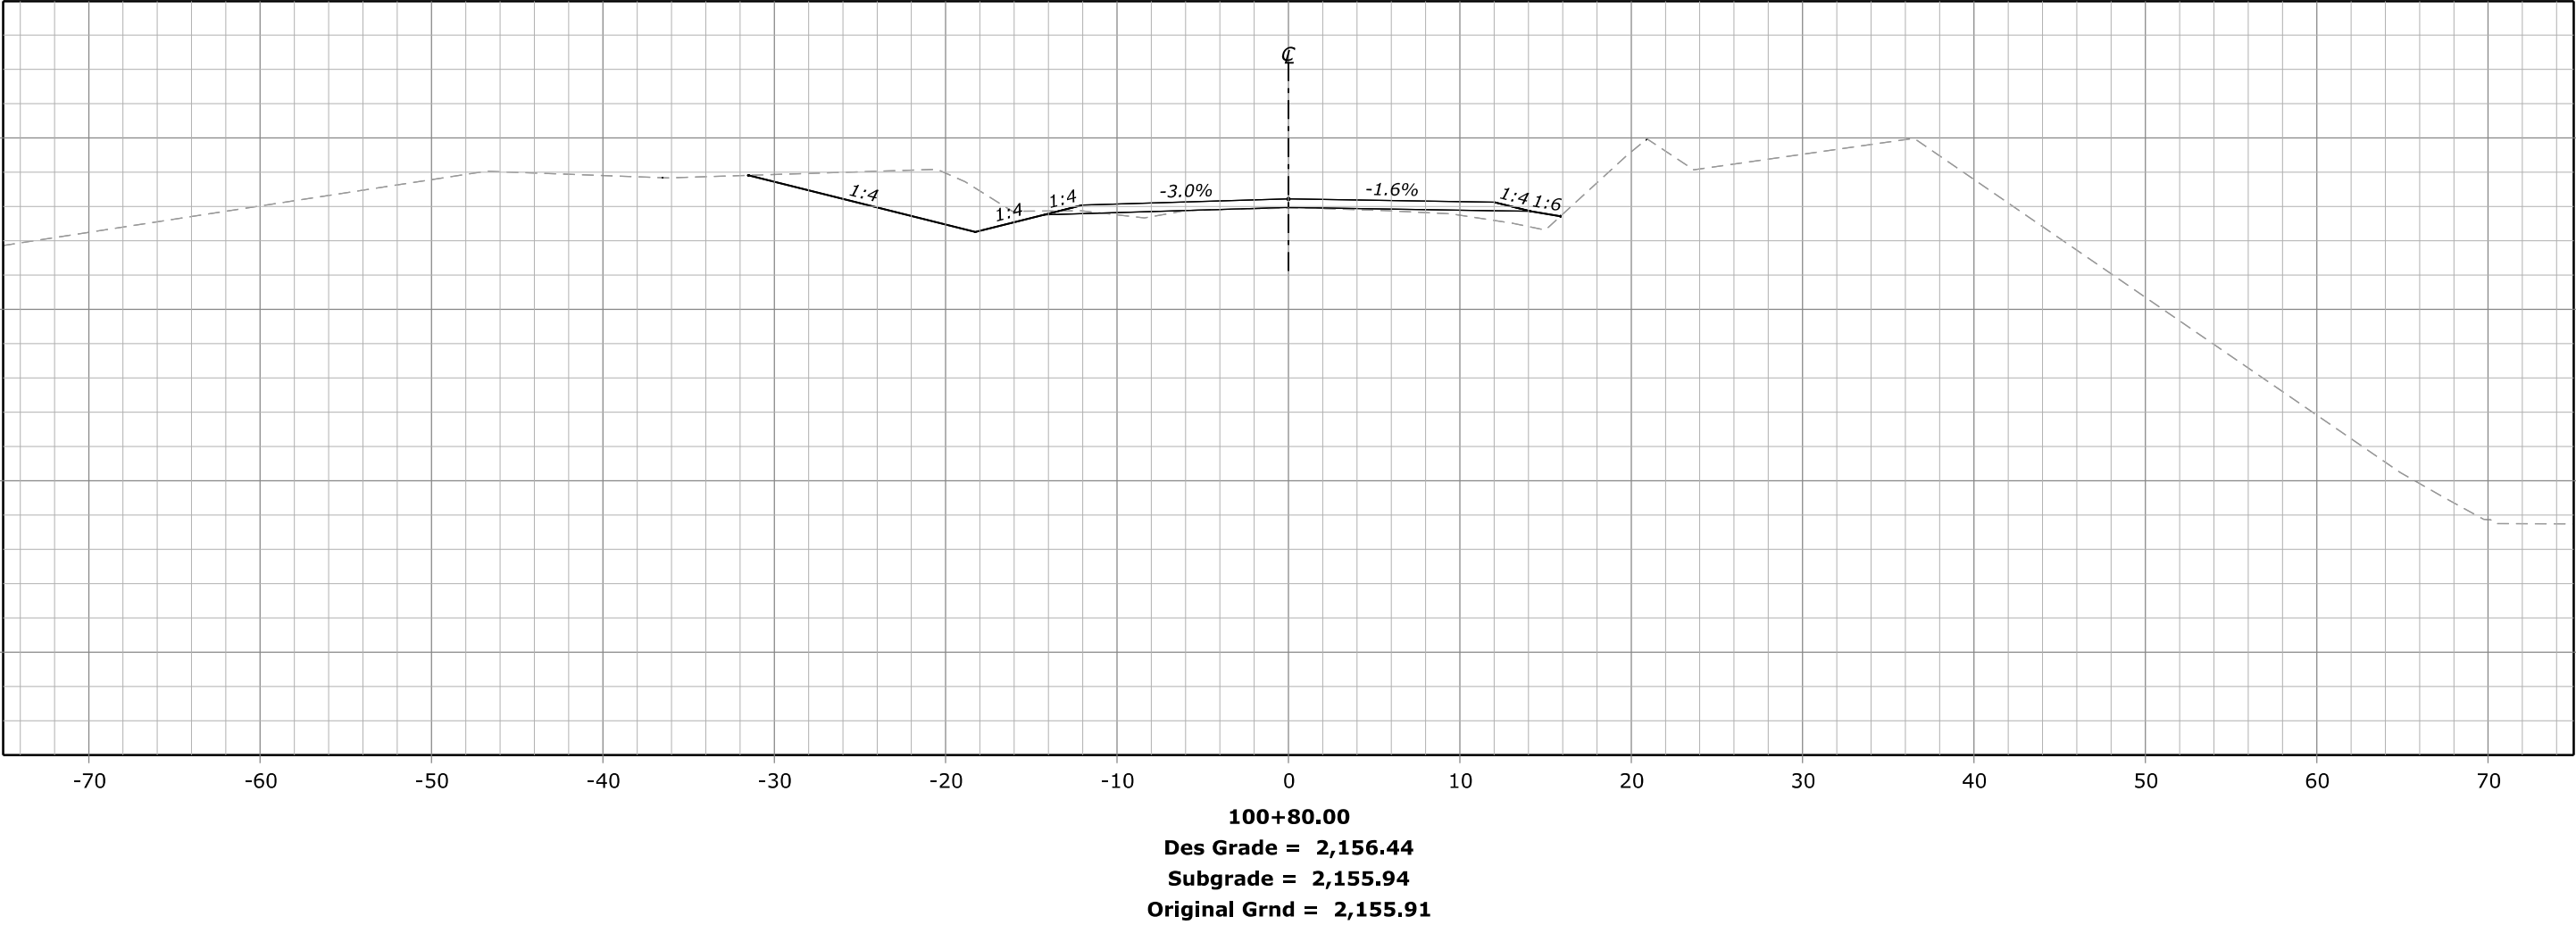


FHWA, Office of Federal Lands Highway  
Central Federal Lands Highway Division  
**X-SECTIONS**  
**MAGPIE & WHITETAIL**

STATE	PROJECT	SHEET NUMBER
ND	ND FLAP 704(1) & 795(1) MAGPIE & WHITETAIL	X5

N:\ND\704(1)\795(1)\Roadway\CADD\_Sheets\X-XL\_Xsec\100%704(1) - X sections Mainline\_NEW(2)-test.dgn [BL - 101+00.00 [Sheet]]

7 June 2023 10:53 AM

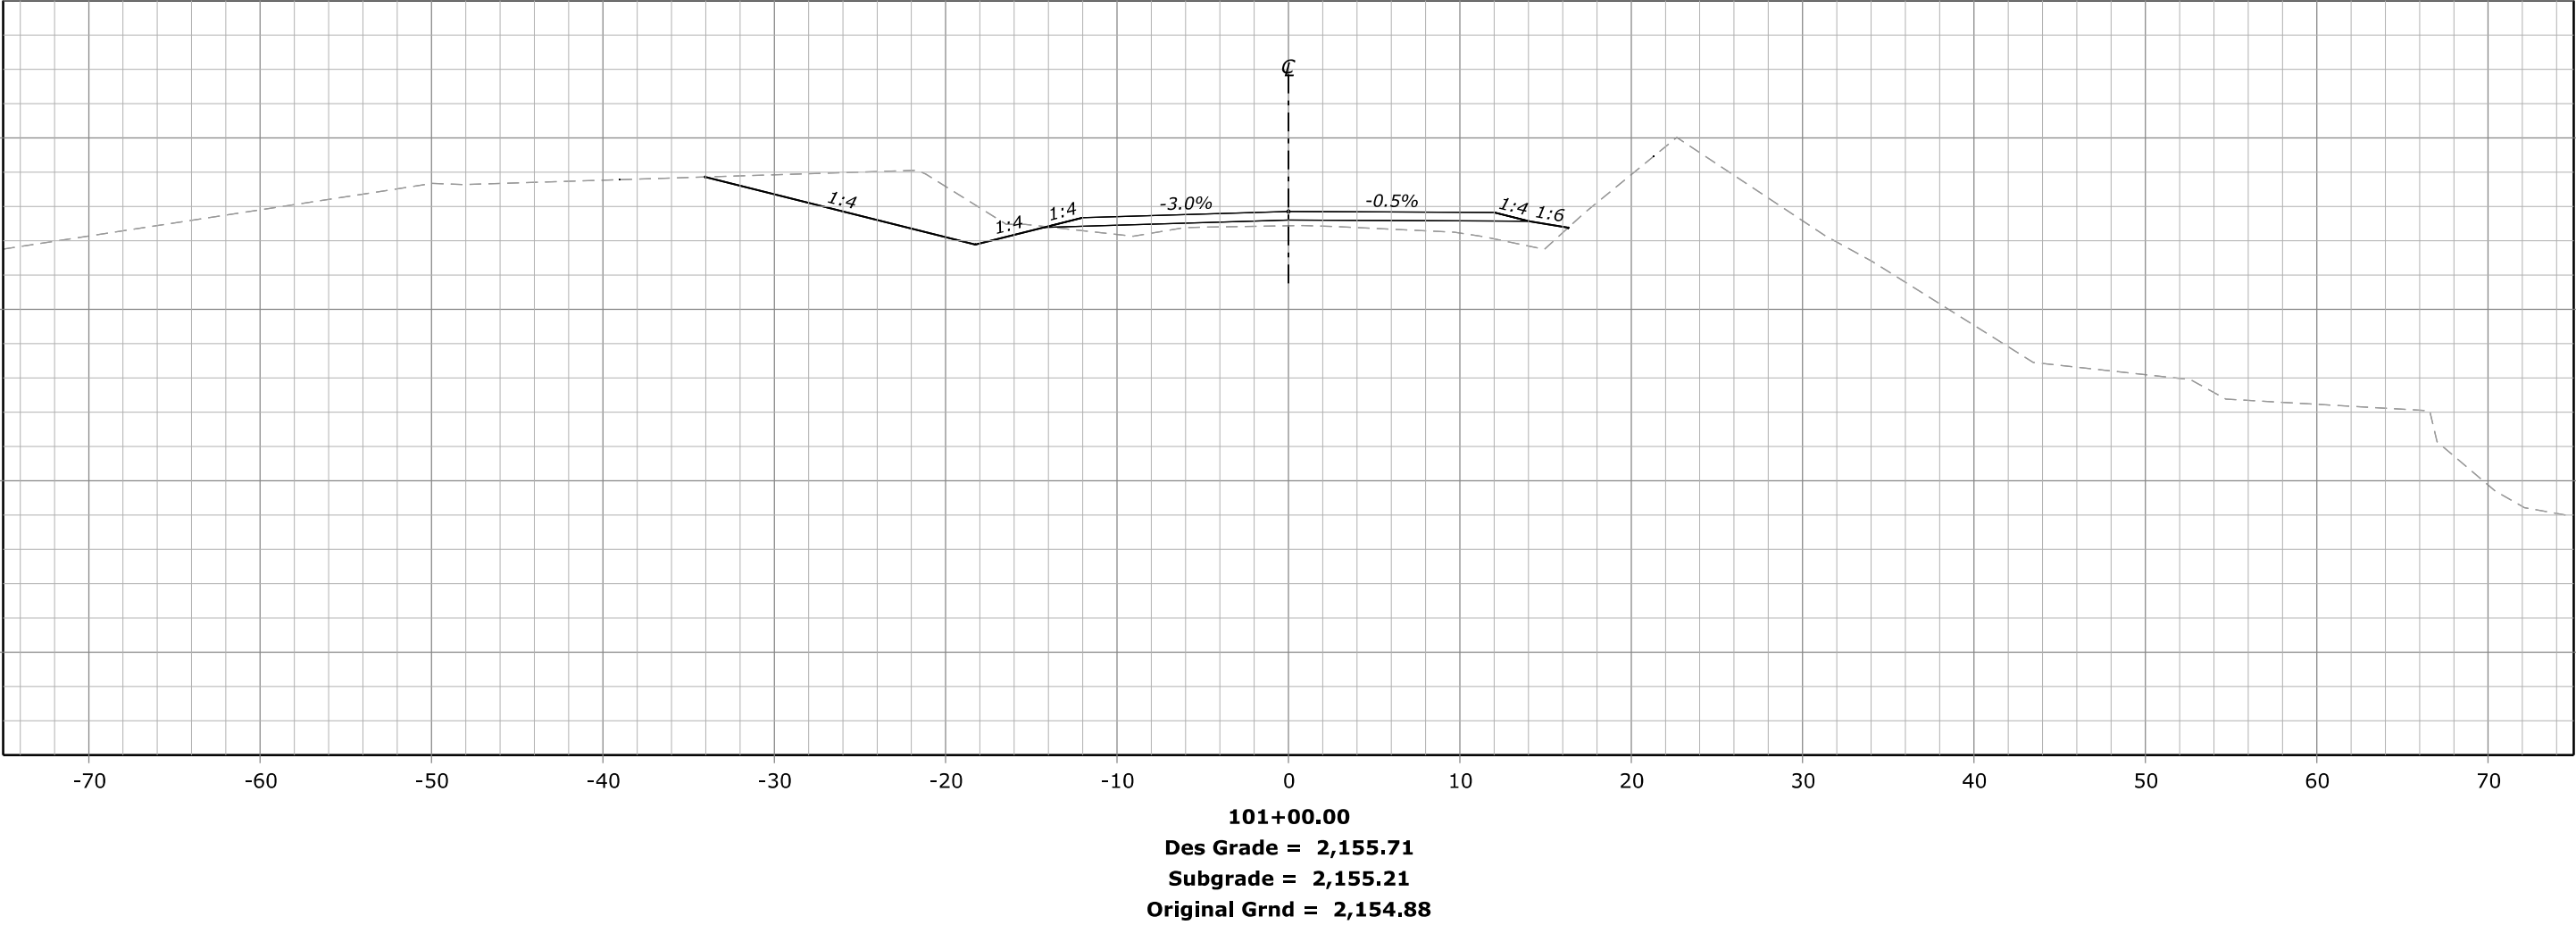


FHWA, Office of Federal Lands Highway  
Central Federal Lands Highway Division  
**X-SECTIONS**  
**MAGPIE & WHITETAIL**

STATE	PROJECT	SHEET NUMBER
ND	ND FLAP 704(1) & 795(1) MAGPIE & WHITETAIL	X6

N:\ND\704(1)\795(1)\Roadway\CADD\_Sheets\X-wL\_Xsec\100%704(1) - X sections Mainline\_NEW(2)-test.dgn [BL - 101+20.00 [Sheet]]

7 June 2023 10:54 AM

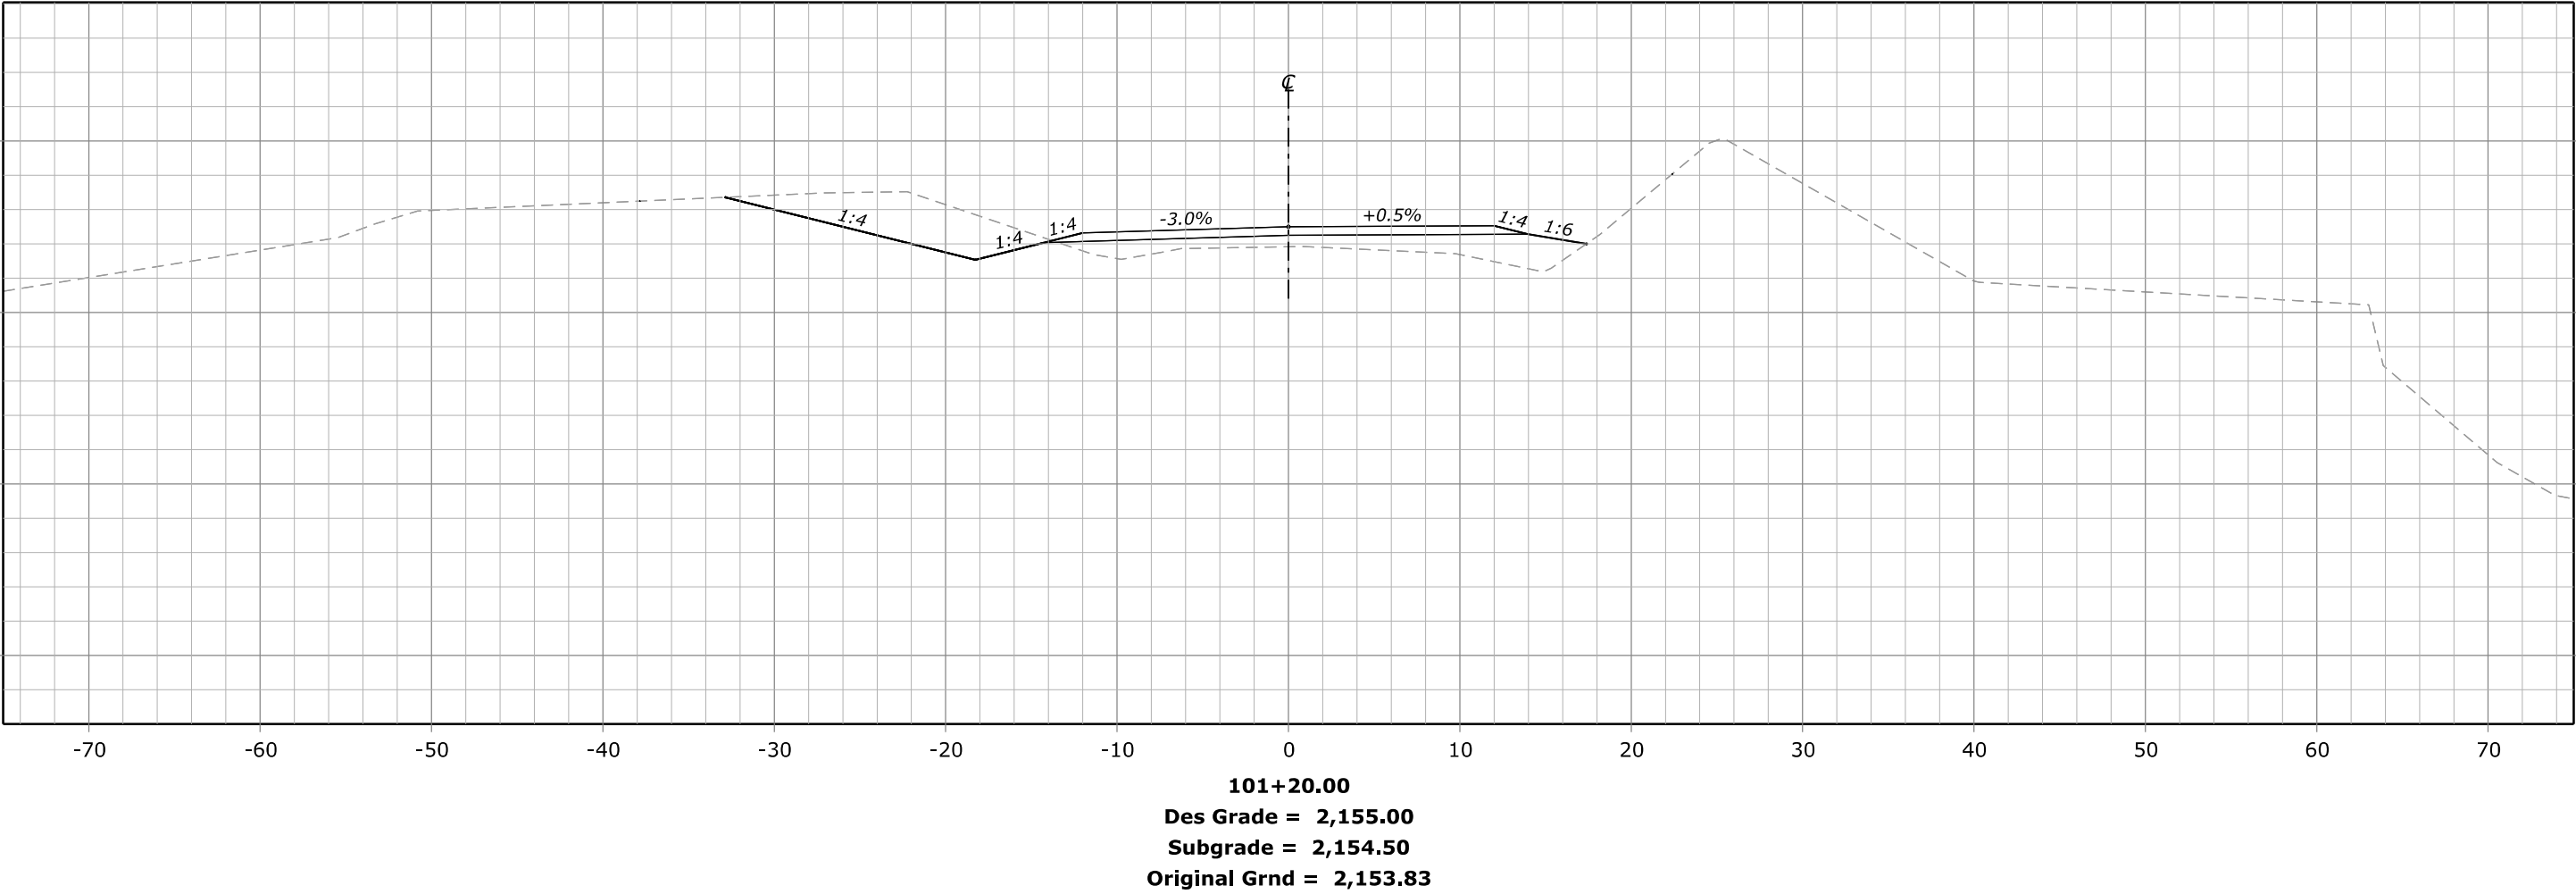


FHWA, Office of Federal Lands Highway  
Central Federal Lands Highway Division  
**X-SECTIONS**  
**MAGPIE & WHITETAIL**

STATE	PROJECT	SHEET NUMBER
ND	ND FLAP 704(1) & 795(1) MAGPIE & WHITETAIL	X7

N:\ND\704(1)\795(1)\Roadway\CADD\_Sheets\X-XL\_Xsec\100%704(1) - X sections Mainline\_NEW(2)-test.dgn [BL - 101+40.00 [Sheet]]



7 June 2023 10:55 AM

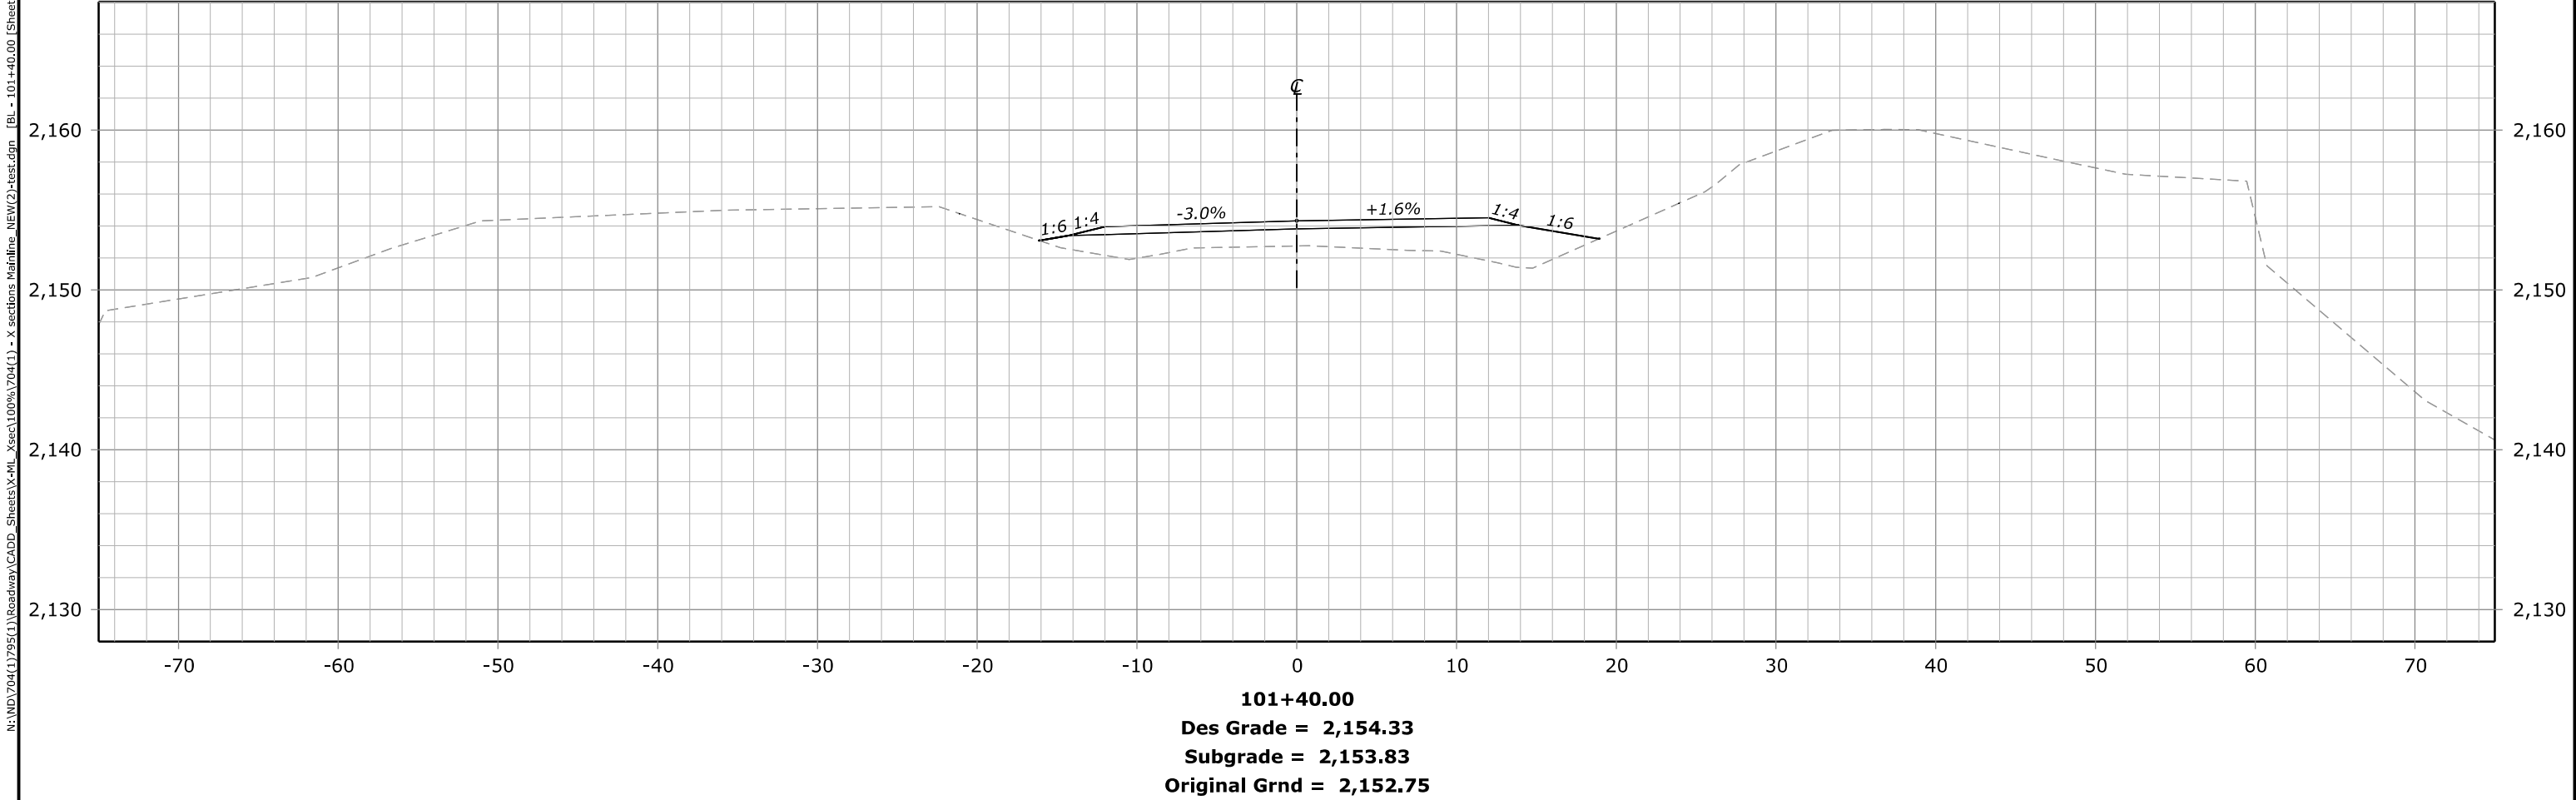

FHWA, Office of Federal Lands Highway  
Central Federal Lands Highway Division  
**X-SECTIONS**  
**MAGPIE & WHITETAIL**

STATE	PROJECT	SHEET NUMBER
ND	ND FLAP 704(1) & 795(1) MAGPIE & WHITETAIL	X8

N:\ND\704(1)\795(1)\Roadway\CADD\_Sheets\X-XL\_Xsect\100%704(1) - X sections Mainline\_NEW(2)-test.dgn [BL - 101+60.00 [Sheet]]

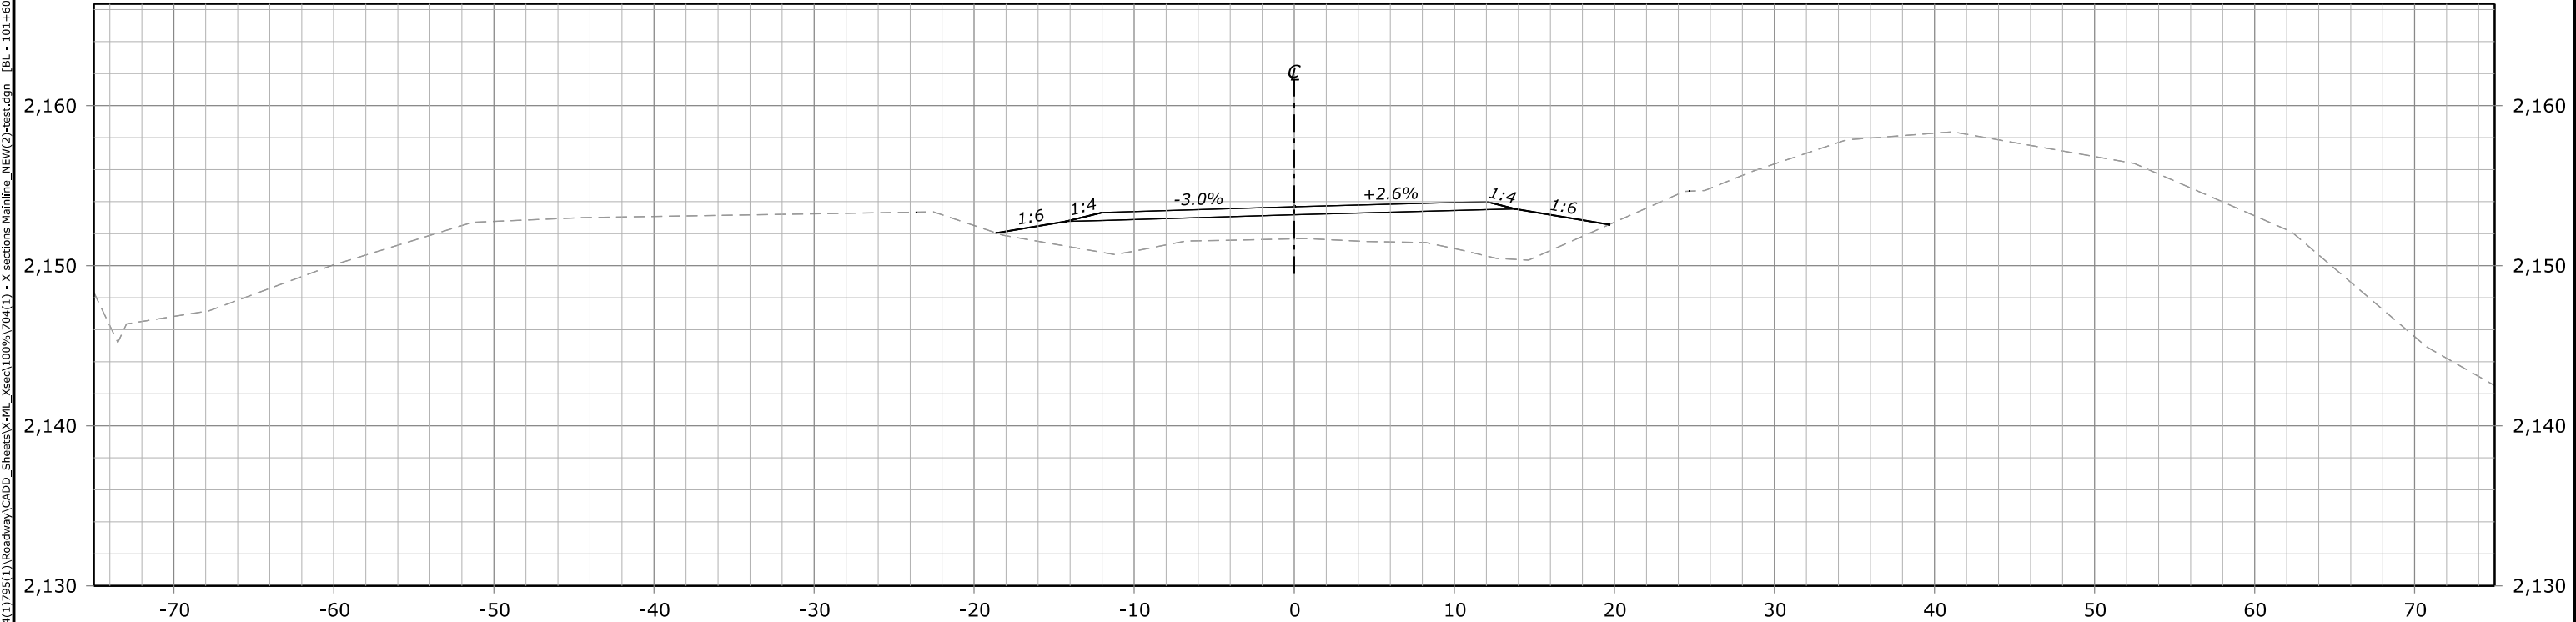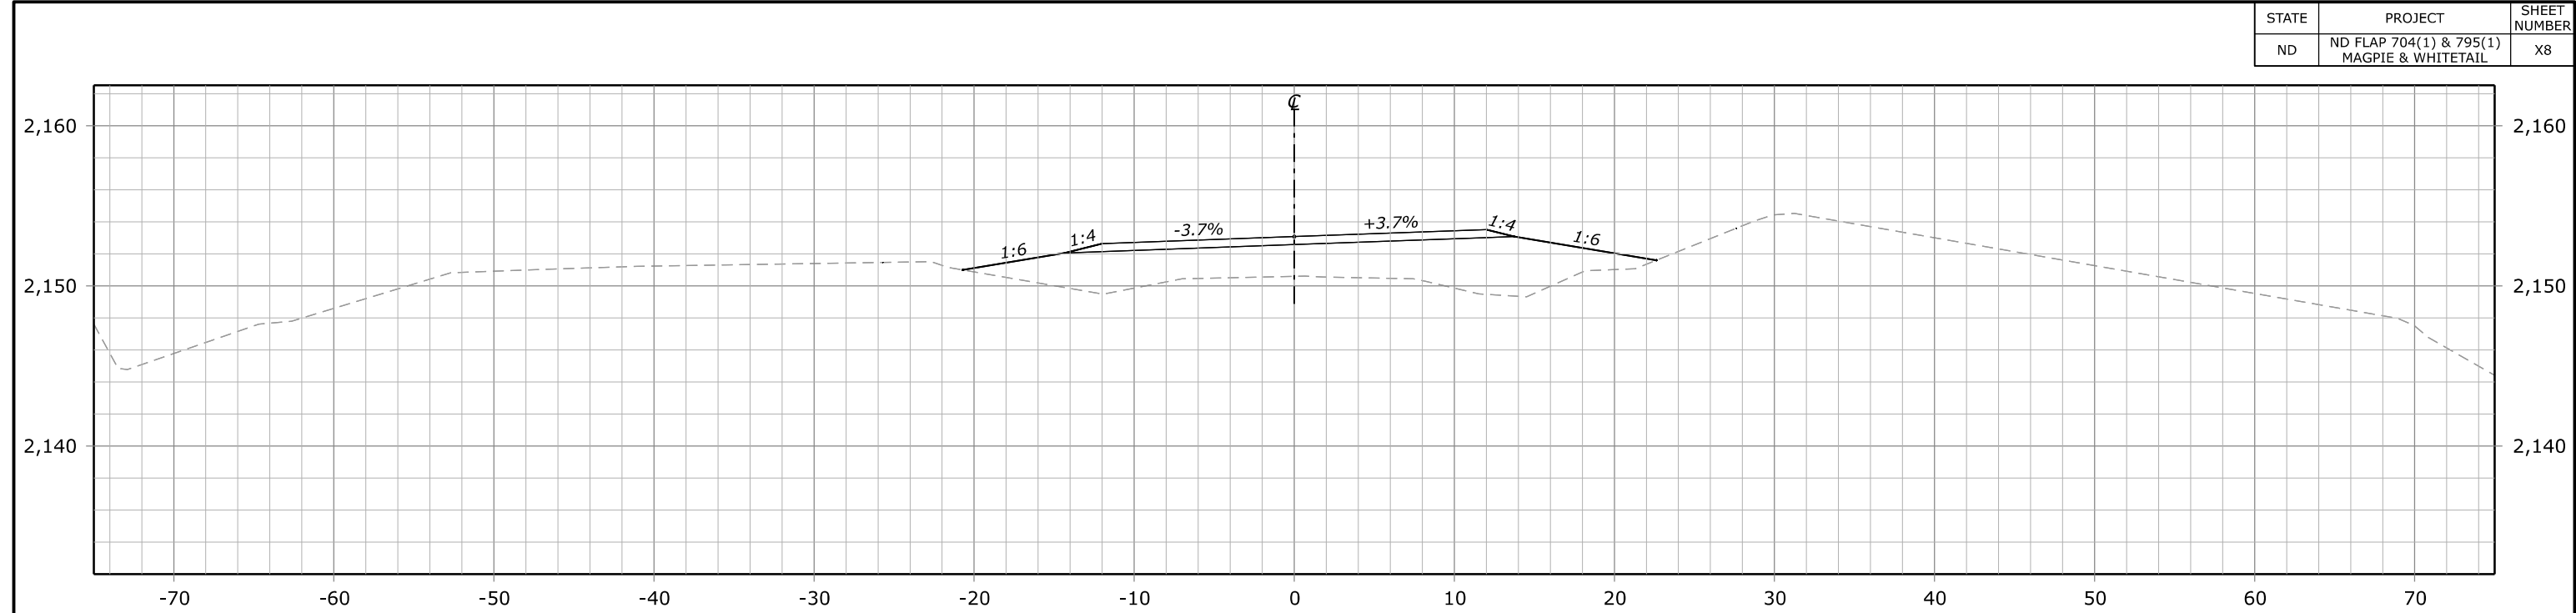


7 June 2023 10:56 AM




STATE	PROJECT	SHEET NUMBER
ND	ND FLAP 704(1) & 795(1) MAGPIE & WHITETAIL	X9

N:\ND\704(1)\795(1)\Roadway\CADD\_Sheets\X-XL\_Xsect\100%\704(1) - X sections Mainline\_NEW(2)-test.dgn [BL - 102+00.00 (Sheet)]

7 June 2023 10:56 AM

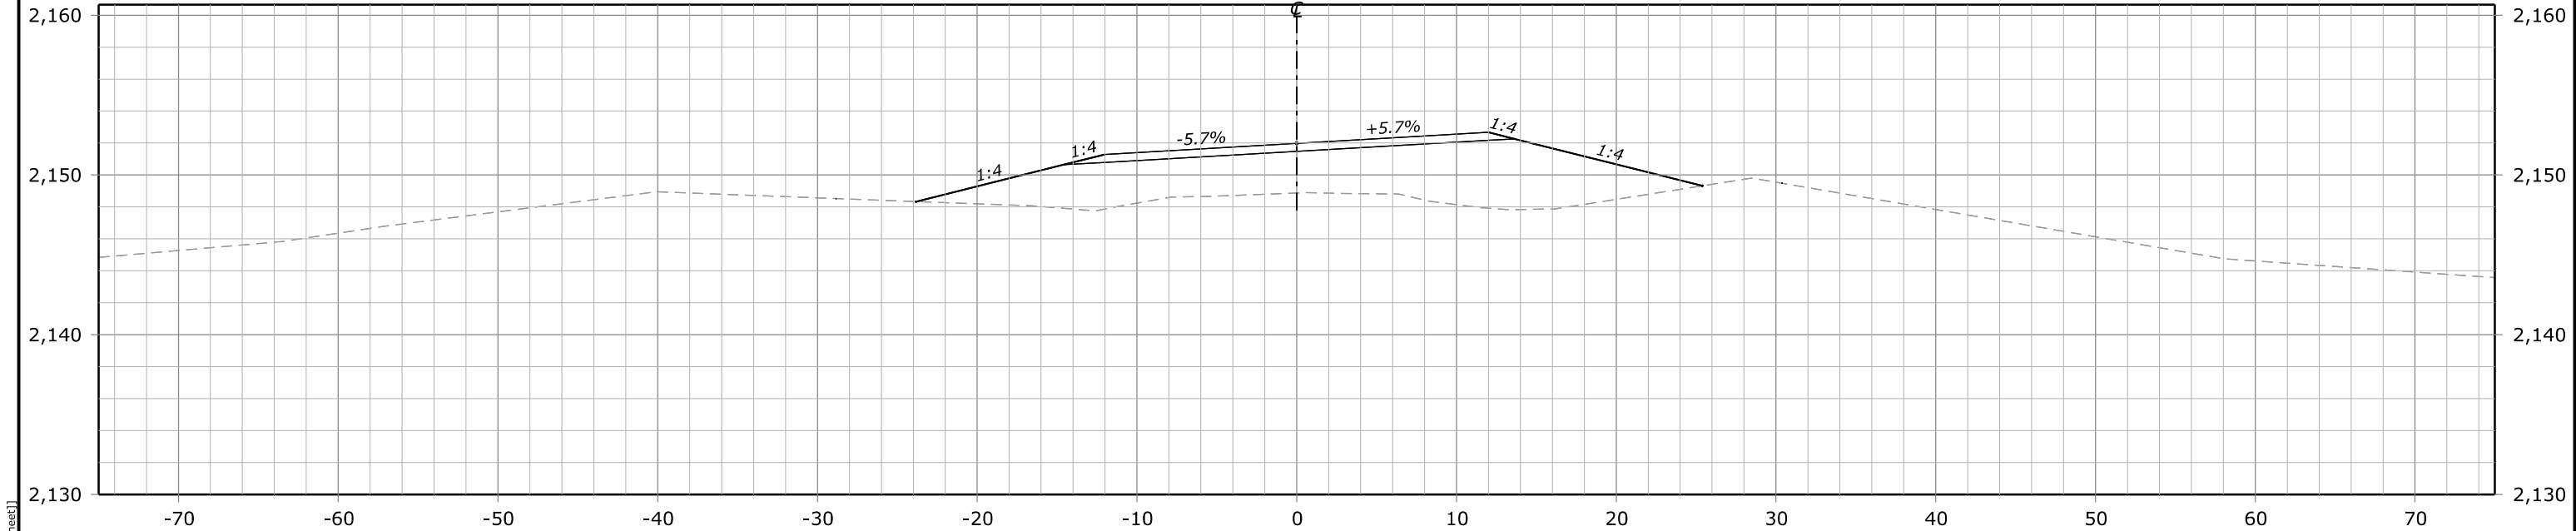

**102+20.00**  
**Des Grade = 2,151.98**  
**Subgrade = 2,151.48**  
**Original Grnd = 2,148.87**

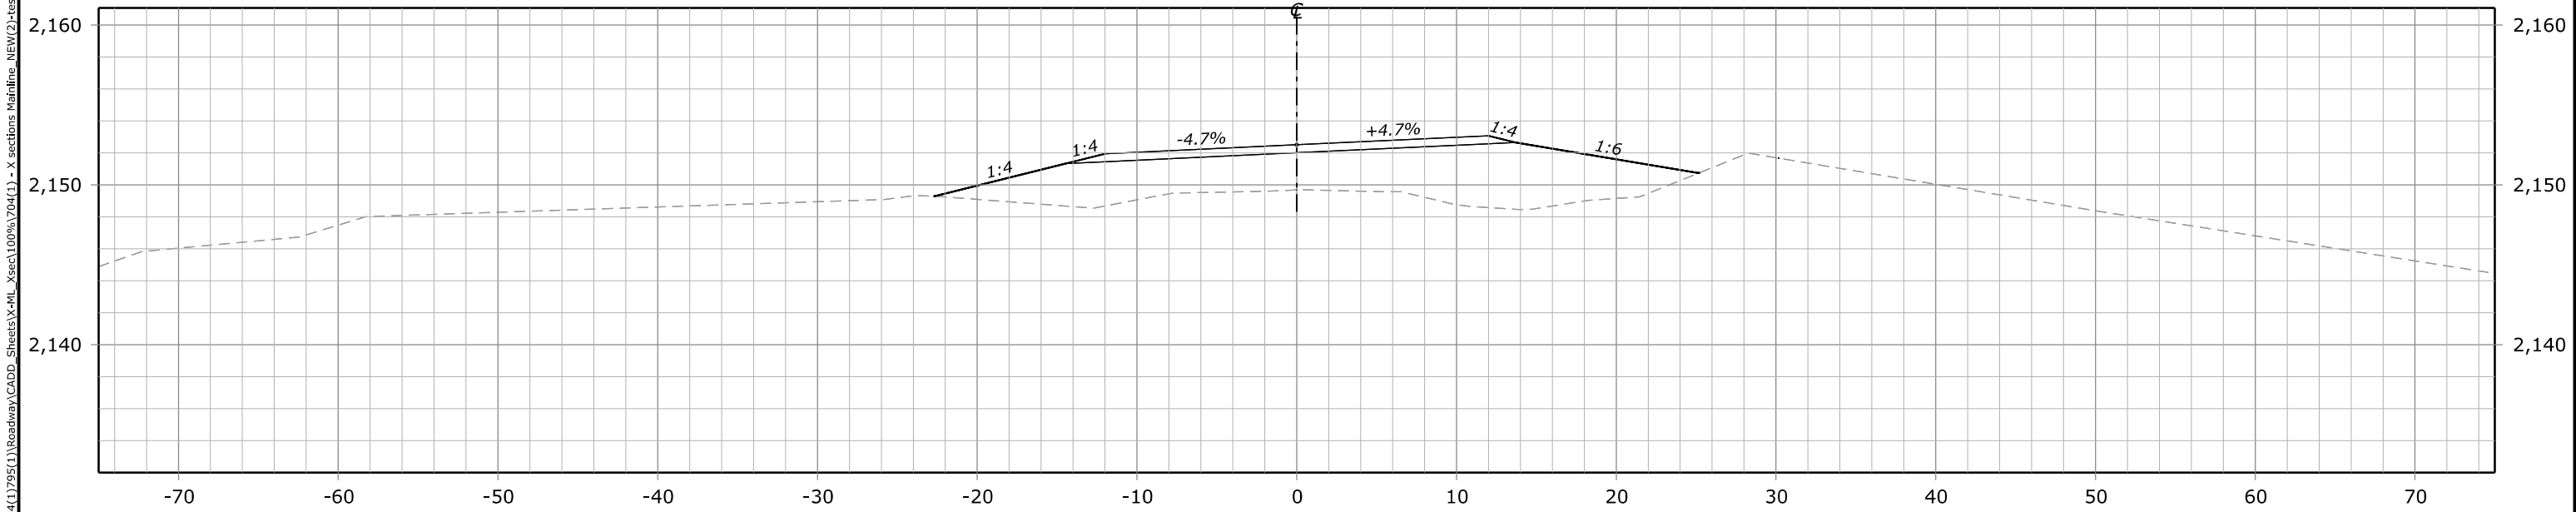



**102+00.00**  
**Des Grade = 2,152.51**  
**Subgrade = 2,152.01**  
**Original Grnd = 2,149.68**

FHWA, Office of Federal Lands Highway  
Central Federal Lands Highway Division  
**X-SECTIONS**  
**MAGPIE & WHITETAIL**

STATE	PROJECT	SHEET NUMBER
ND	ND FLAP 704(1) & 795(1) MAGPIE & WHITETAIL	X10

N:\ND\704(1)\795(1)\Roadway\CADD\_Sheets\X-WL\_Xsect\100% 704(1) - X sections Mainline\_NEW(2)-test.dgn [BL - 102+40.00 (Sheet)]


7 June 2023 10:56 AM

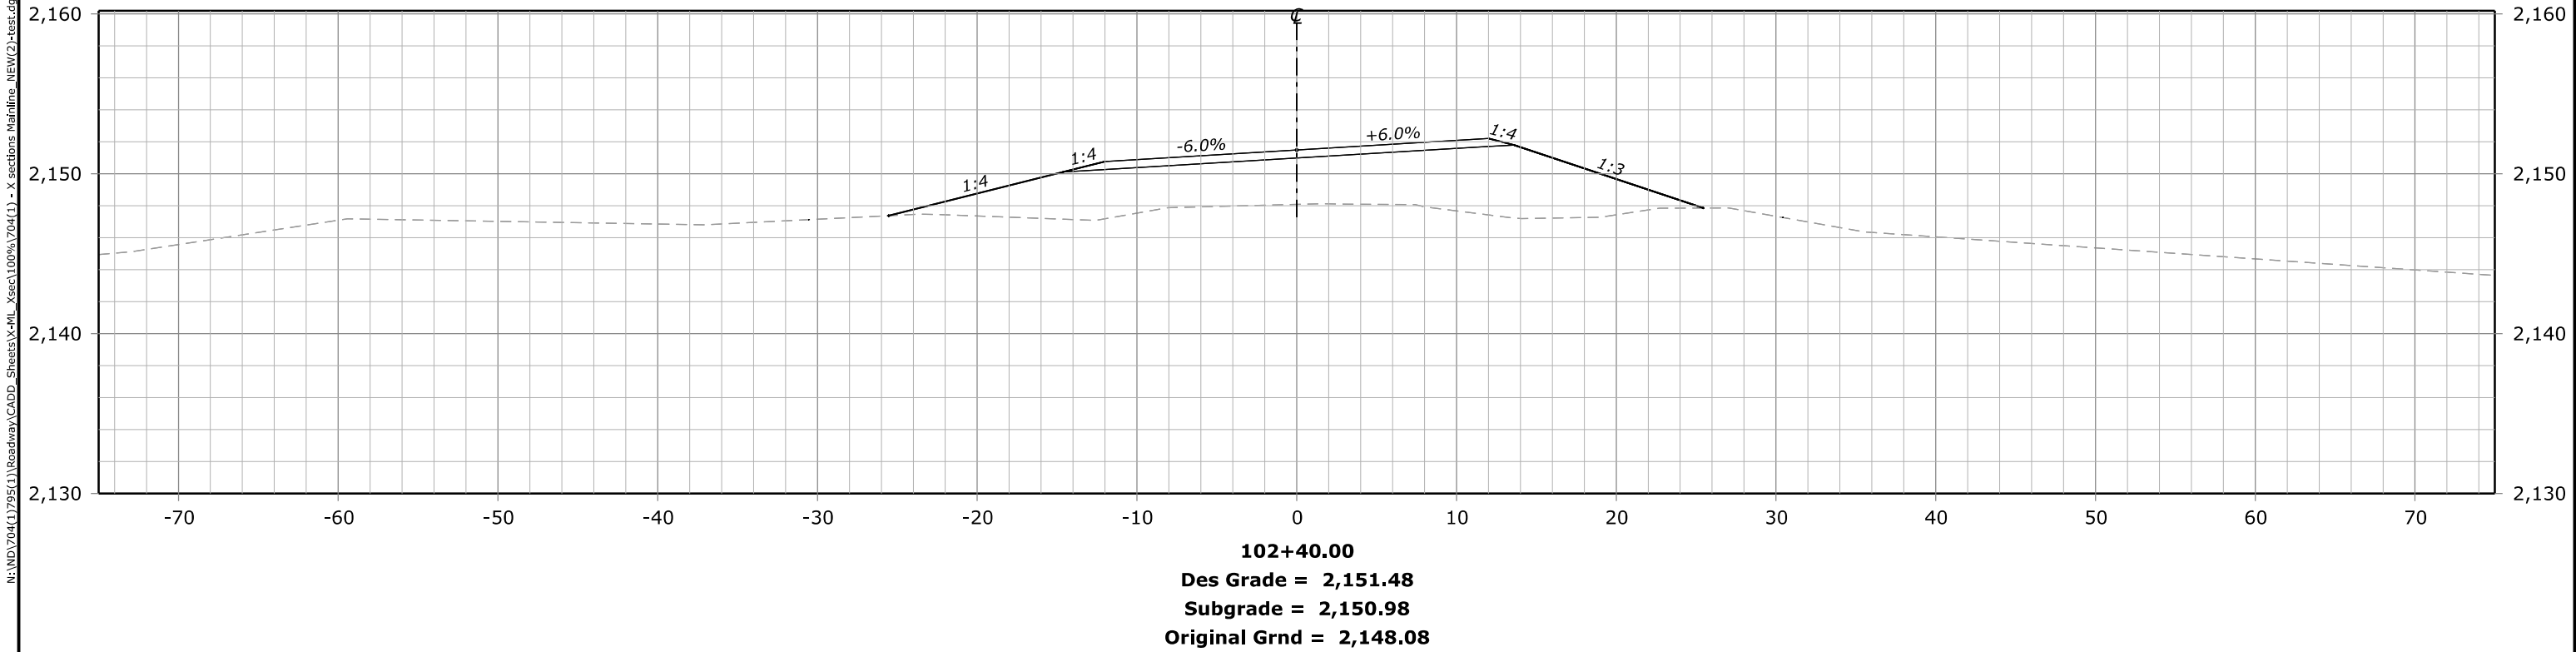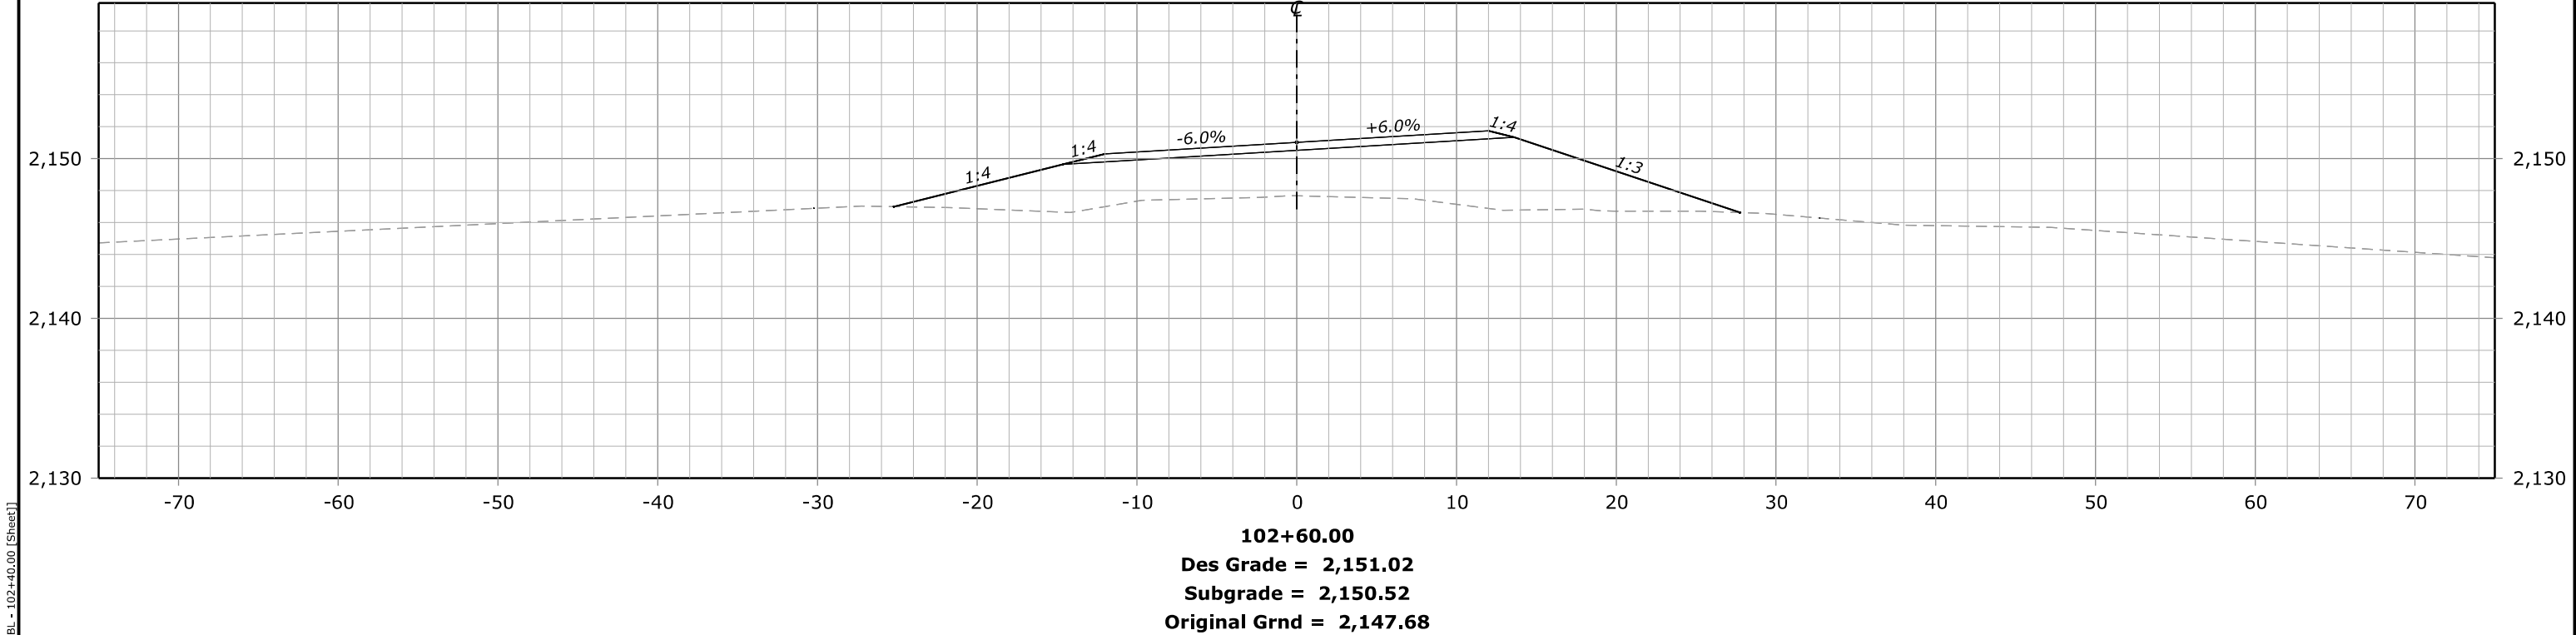


STATE	PROJECT	SHEET NUMBER
ND	ND FLAP 704(1) & 795(1) MAGPIE & WHITETAIL	X11

N:\ND\704(1)\795(1)\Roadway\CADD\_Sheets\X-PL\_Xsect\100%\704(1) - X sections Mainline\_NEW(2)-test.dgn [BL - 102+80.00 (Sheet)]

7 June 2023 10:57 AM

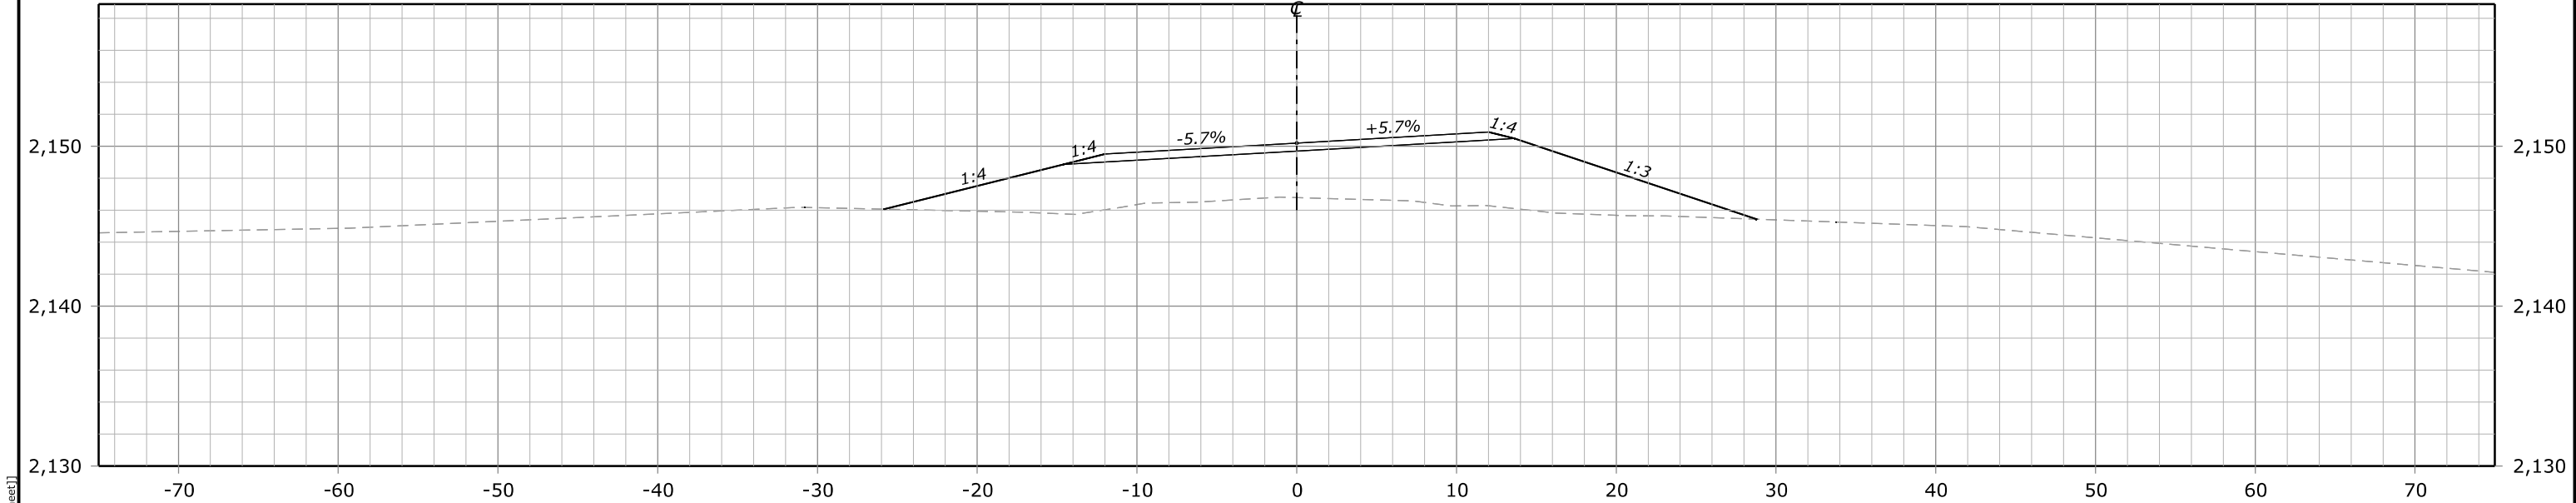

**103+00.00**  
**Des Grade = 2,150.20**  
**Subgrade = 2,149.70**  
**Original Grnd = 2,146.78**

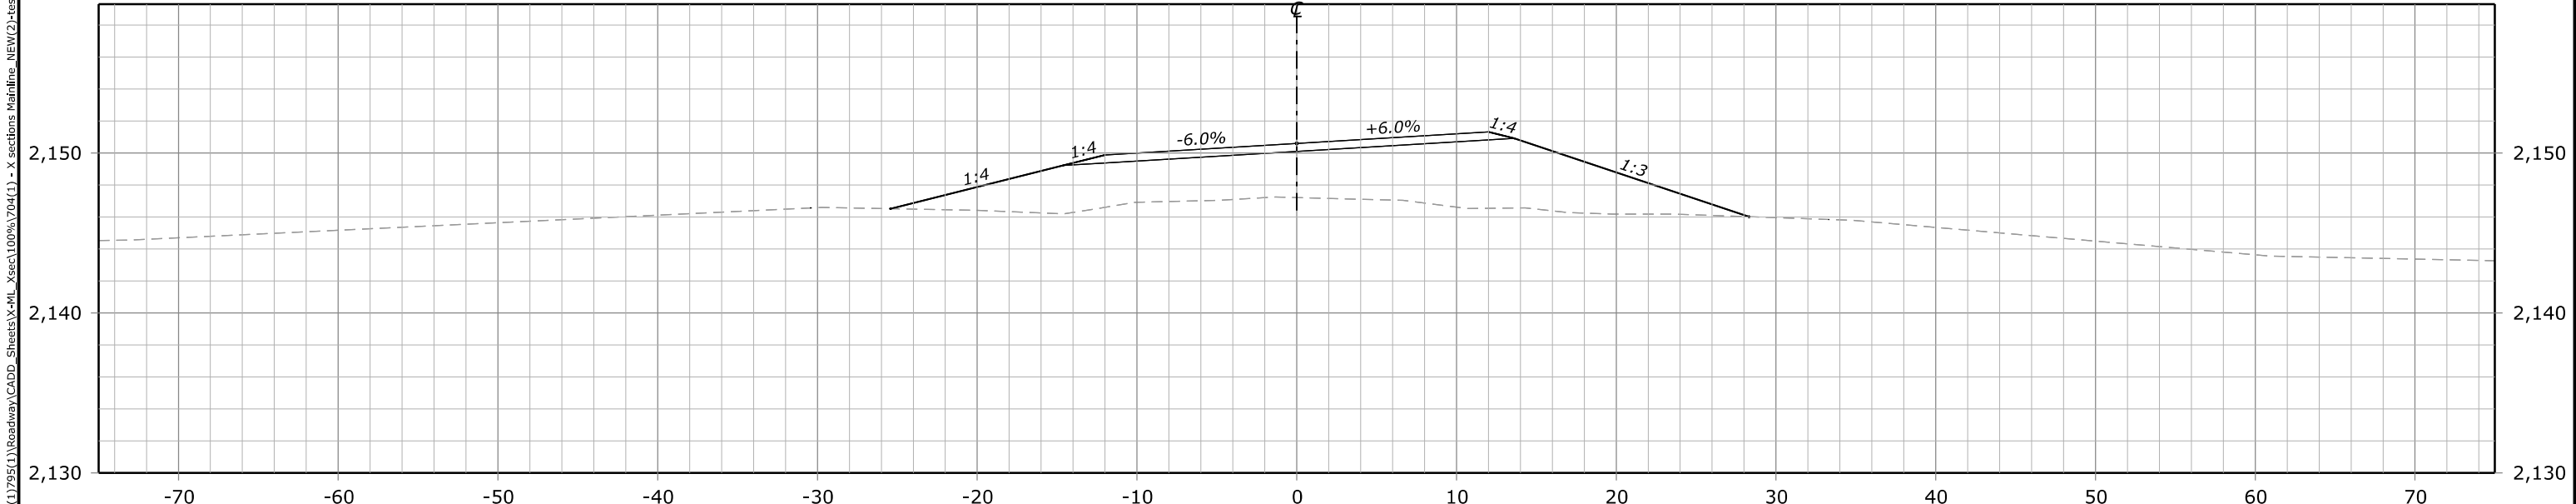


**102+80.00**  
**Des Grade = 2,150.59**  
**Subgrade = 2,150.09**  
**Original Grnd = 2,147.21**

FHWA, Office of Federal Lands Highway  
Central Federal Lands Highway Division  
**X-SECTIONS**  
**MAGPIE & WHITETAIL**


STATE	PROJECT	SHEET NUMBER
ND	ND FLAP 704(1) & 795(1) MAGPIE & WHITETAIL	X12

N:\ND\704(1)\795(1)\Roadway\CADD\_Sheets\X-12\_Xsect\100% 704(1) - X sections Mainline\_NEW(2)-test.dgn [BL - 103+20.00 [Sheet]]

7 June 2023 10:58 AM

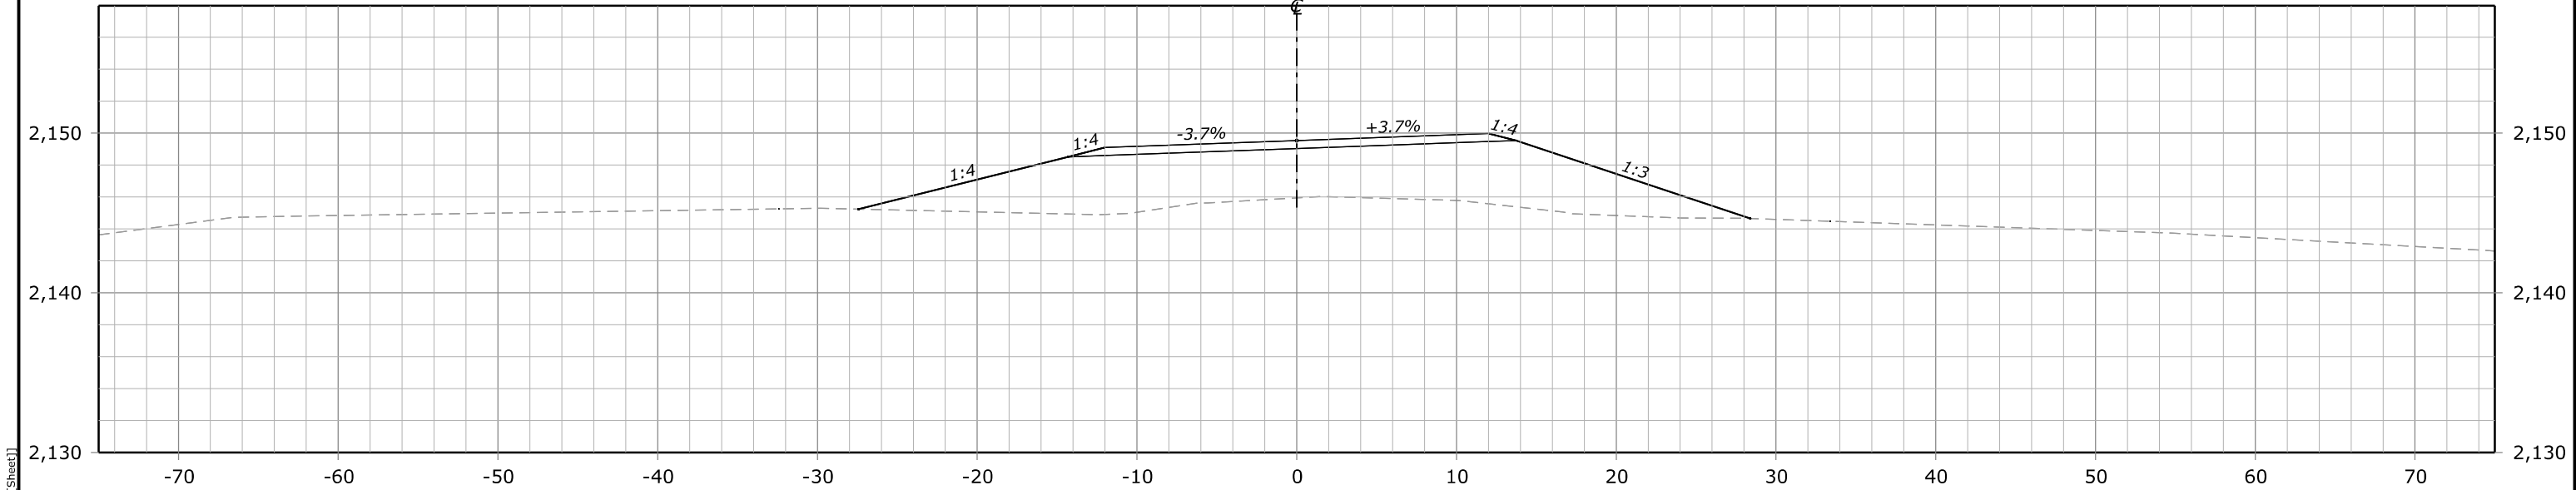


**103+40.00**  
**Des Grade = 2,149.53**  
**Subgrade = 2,149.03**  
**Original Grnd = 2,145.94**

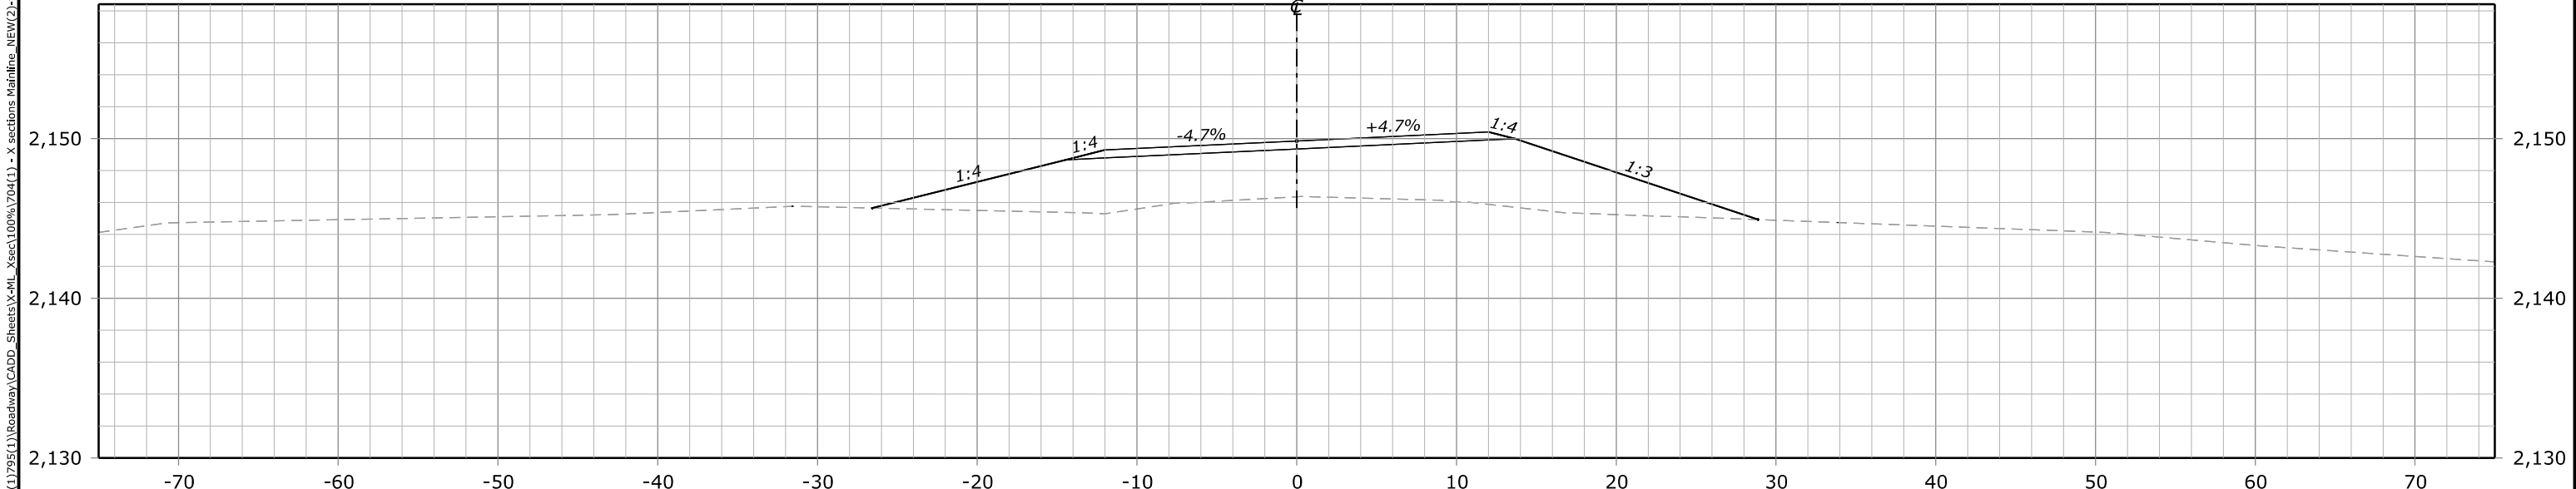


**103+20.00**  
**Des Grade = 2,149.85**  
**Subgrade = 2,149.35**  
**Original Grnd = 2,146.36**

FHWA, Office of Federal Lands Highway  
Central Federal Lands Highway Division  
**X-SECTIONS**  
**MAGPIE & WHITETAIL**

STATE	PROJECT	SHEET NUMBER
ND	ND FLAP 704(1) & 795(1) MAGPIE & WHITETAIL	X13

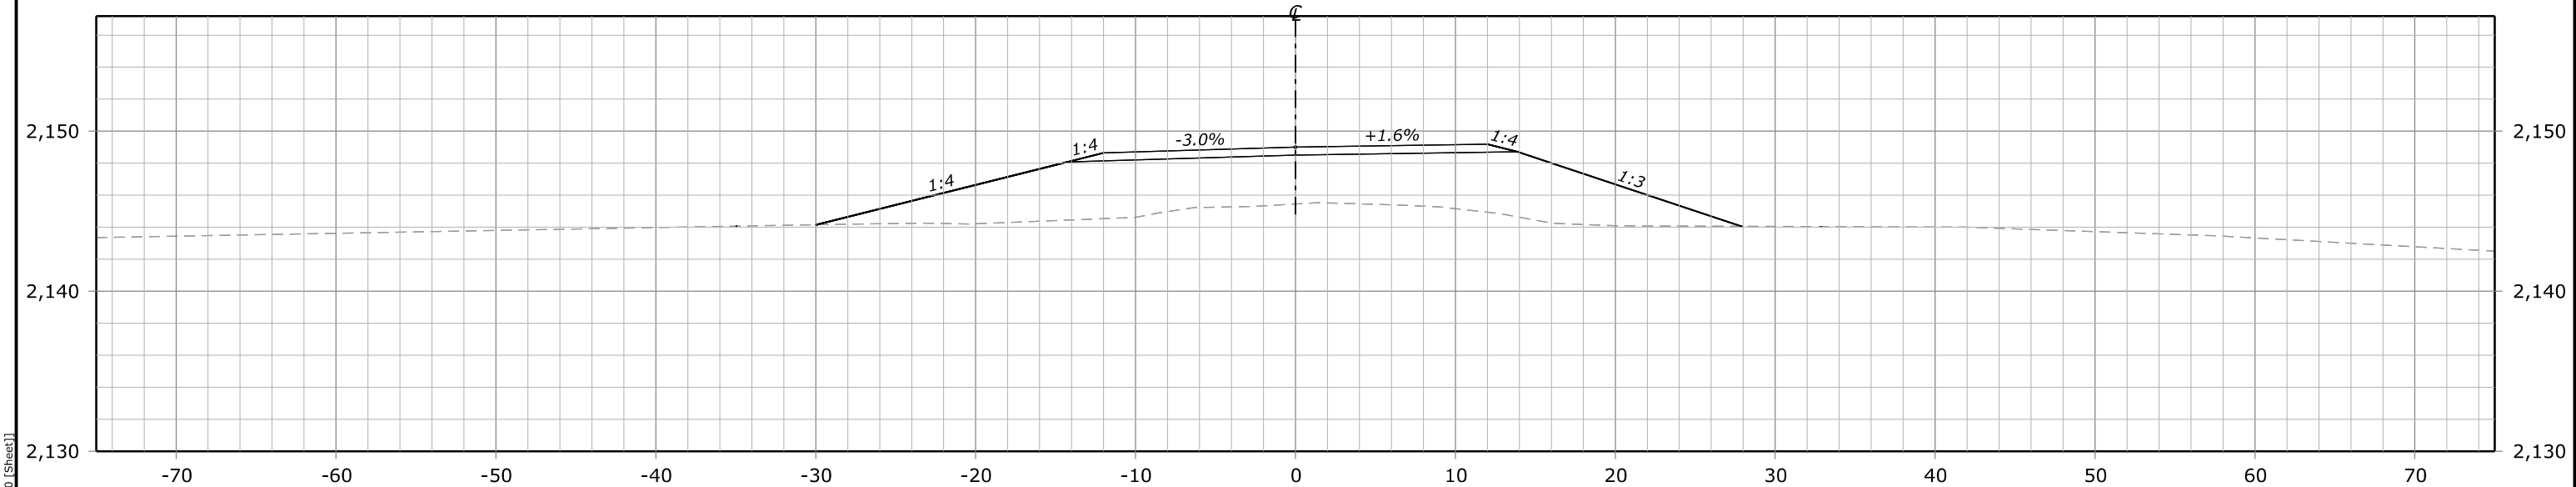

**103+80.00**  
**Des Grade = 2,149.00**  
**Subgrade = 2,148.50**  
**Original Grnd = 2,145.45**

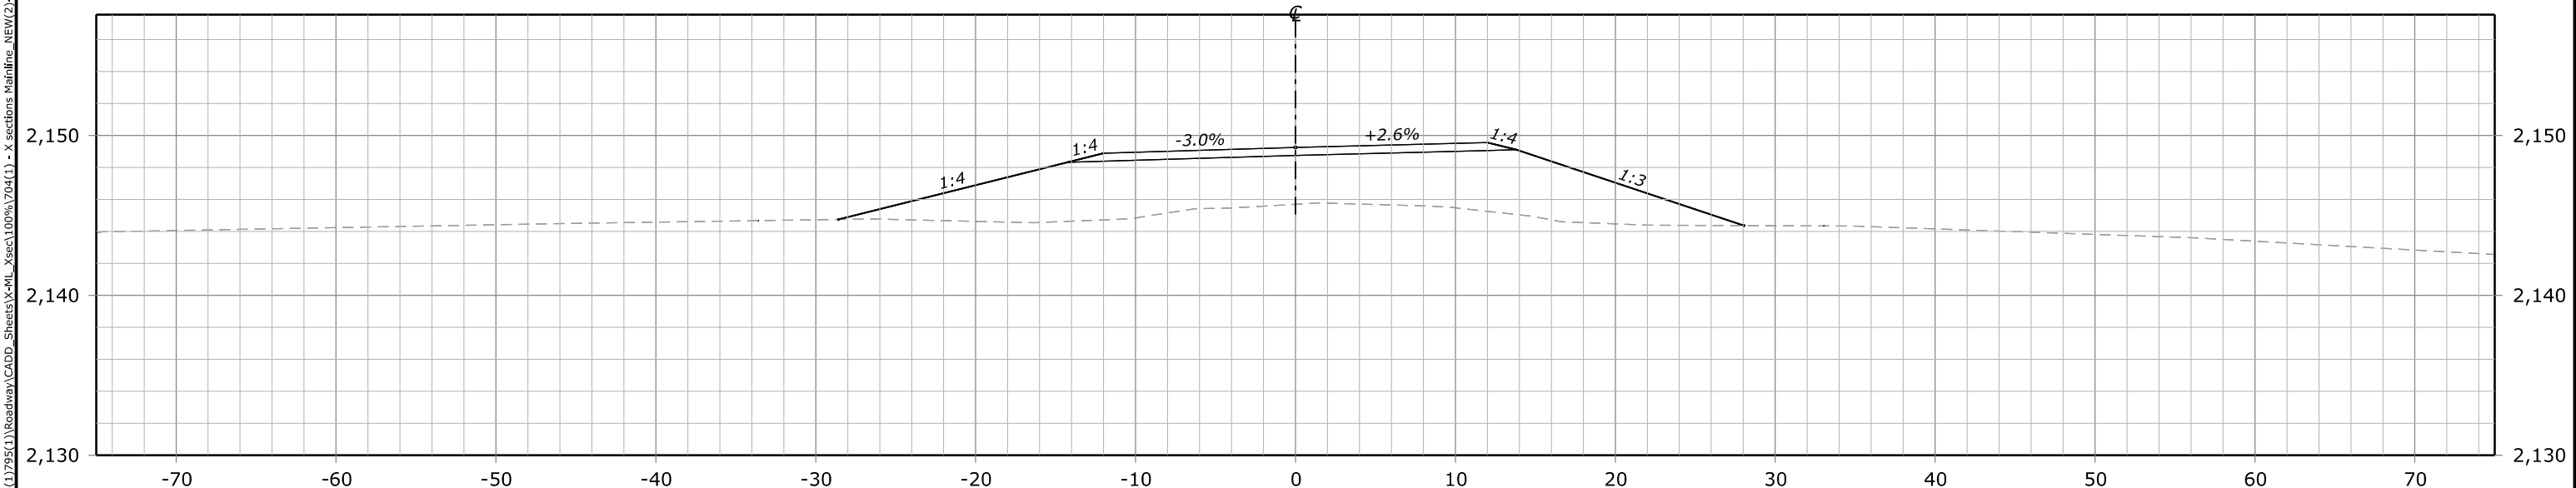

**103+60.00**  
**Des Grade = 2,149.25**  
**Subgrade = 2,148.75**  
**Original Grnd = 2,145.70**



FHWA, Office of Federal Lands Highway  
Central Federal Lands Highway Division  
**X-SECTIONS**  
**MAGPIE & WHITETAIL**

N:\MD\704(1)\795(1)\Roadway\CADD\_Sheets\X-13\X-sec\100%704(1) - X sections Mainline\_NEW(2)-test.dgn [BL - 103+60.00 [Sheet]]  
7 June 2023 10:58 AM

STATE	PROJECT	SHEET NUMBER
ND	ND FLAP 704(1) & 795(1) MAGPIE & WHITETAIL	X14

N:\ND\704(1)\795(1)\Roadway\CADD\_Sheets\X-XL\_Xsec\100%704(1) - X sections Mainline\_NEW(2)-test.dgn [BL - 104+00.00 [Sheet]]

7 June 2023 11:02 AM

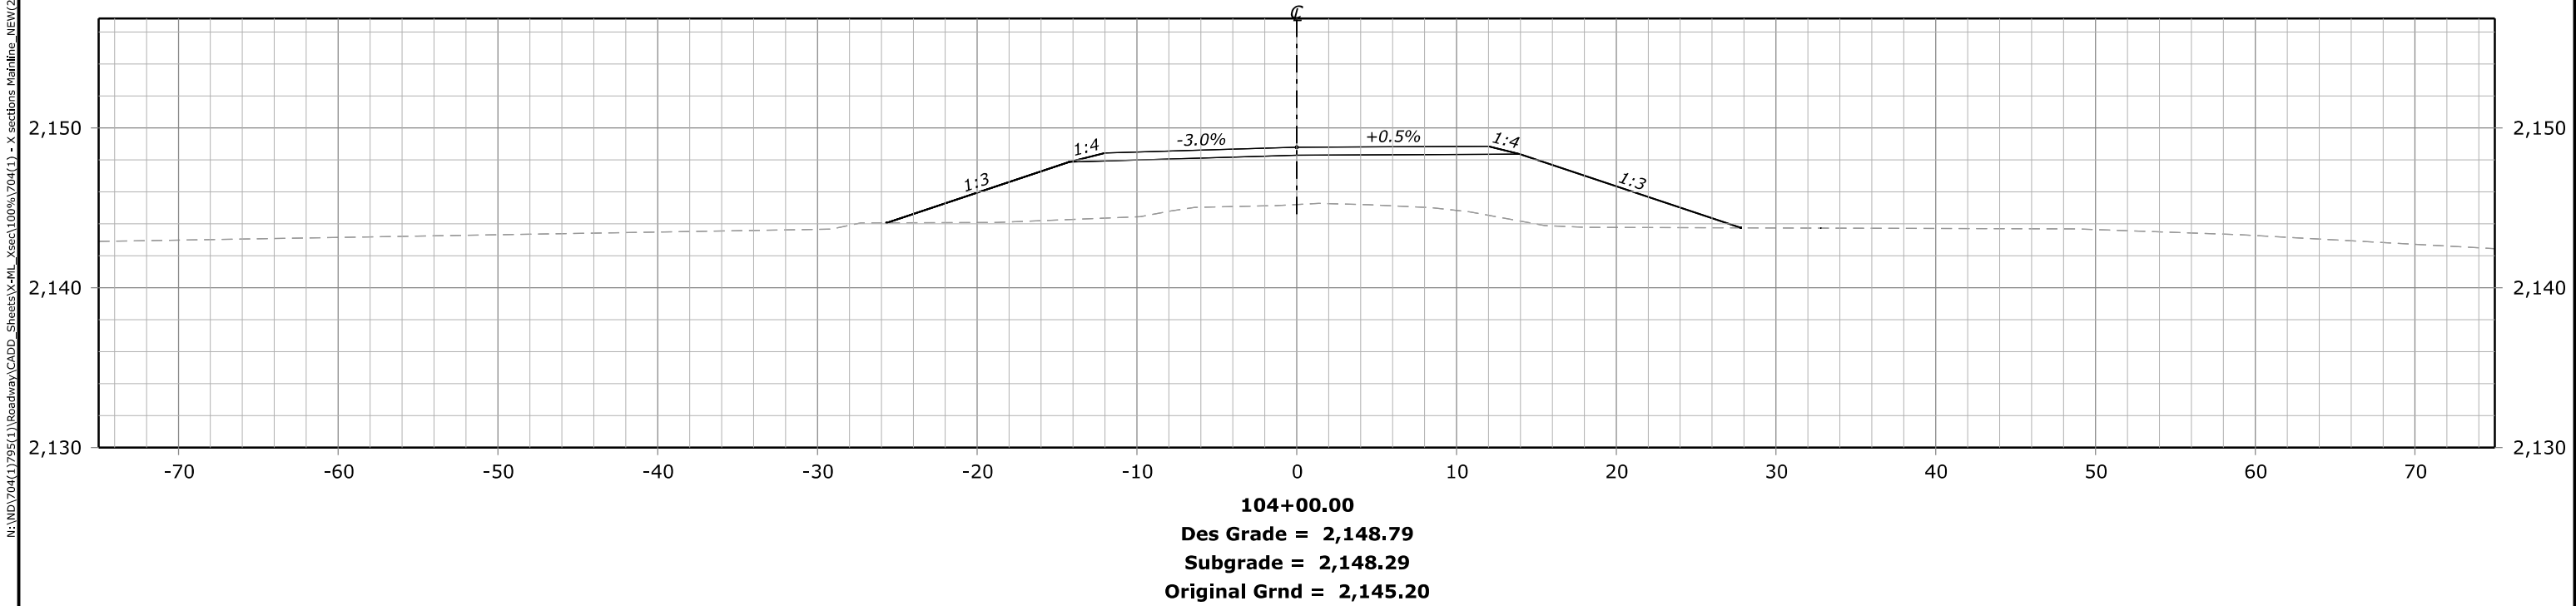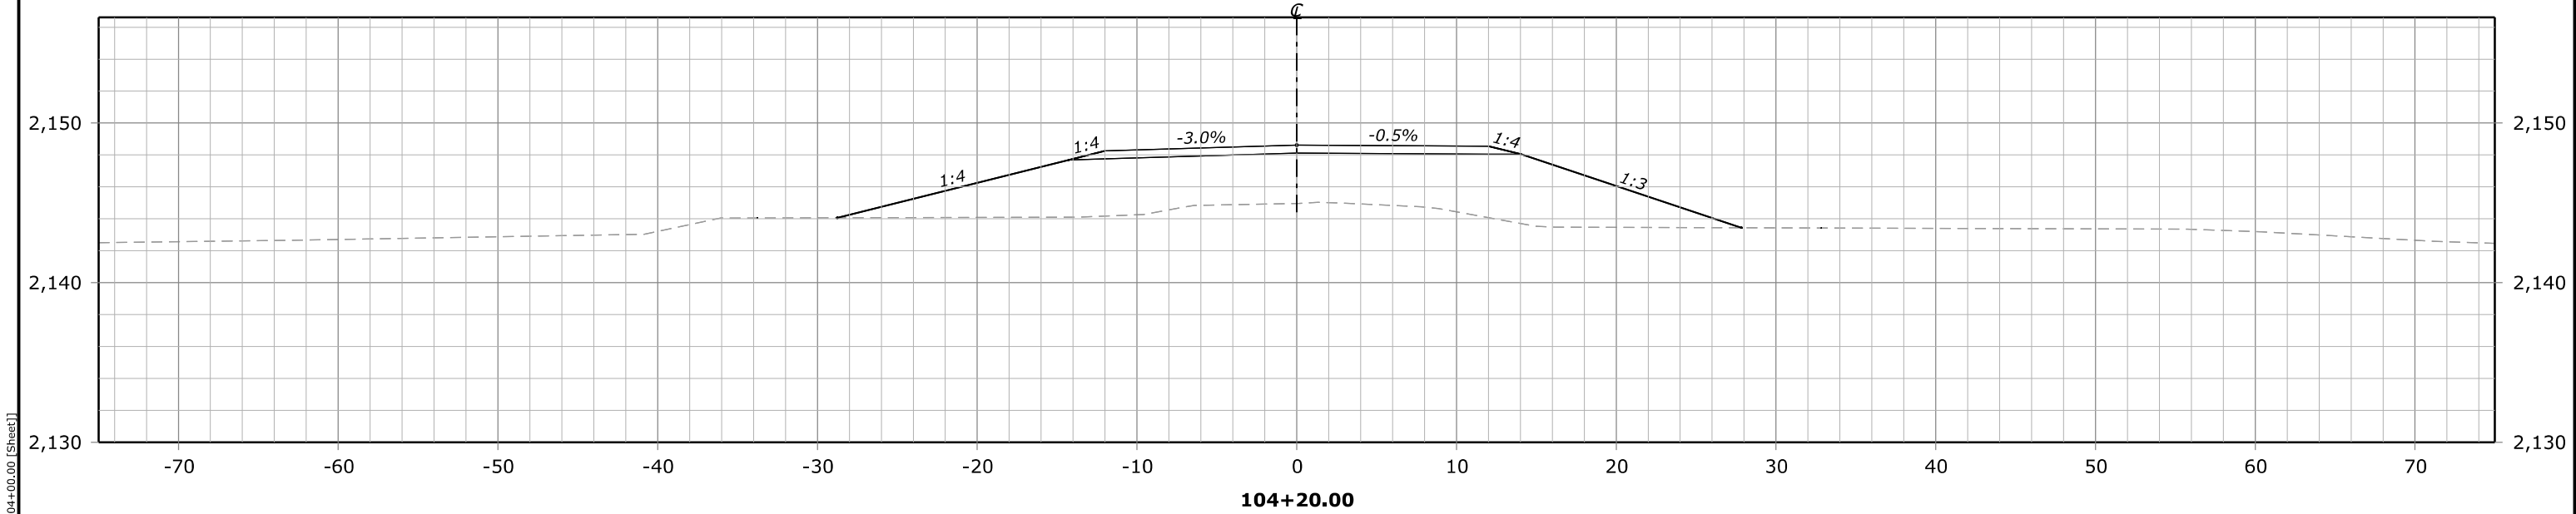


FHWA, Office of Federal Lands Highway  
Central Federal Lands Highway Division  
**X-SECTIONS**  
**MAGPIE & WHITETAIL**

STATE	PROJECT	SHEET NUMBER
ND	ND FLAP 704(1) & 795(1) MAGPIE & WHITETAIL	X15

N:\ND\704(1)\795(1)\Roadway\CADD\_Sheets\X-WL\_Xsec\100%704(1) - X sections Mainline\_NEW(2)-test.dgn [BL - 104+40.00 [Sheet]]

7 June 2023 11:17 AM

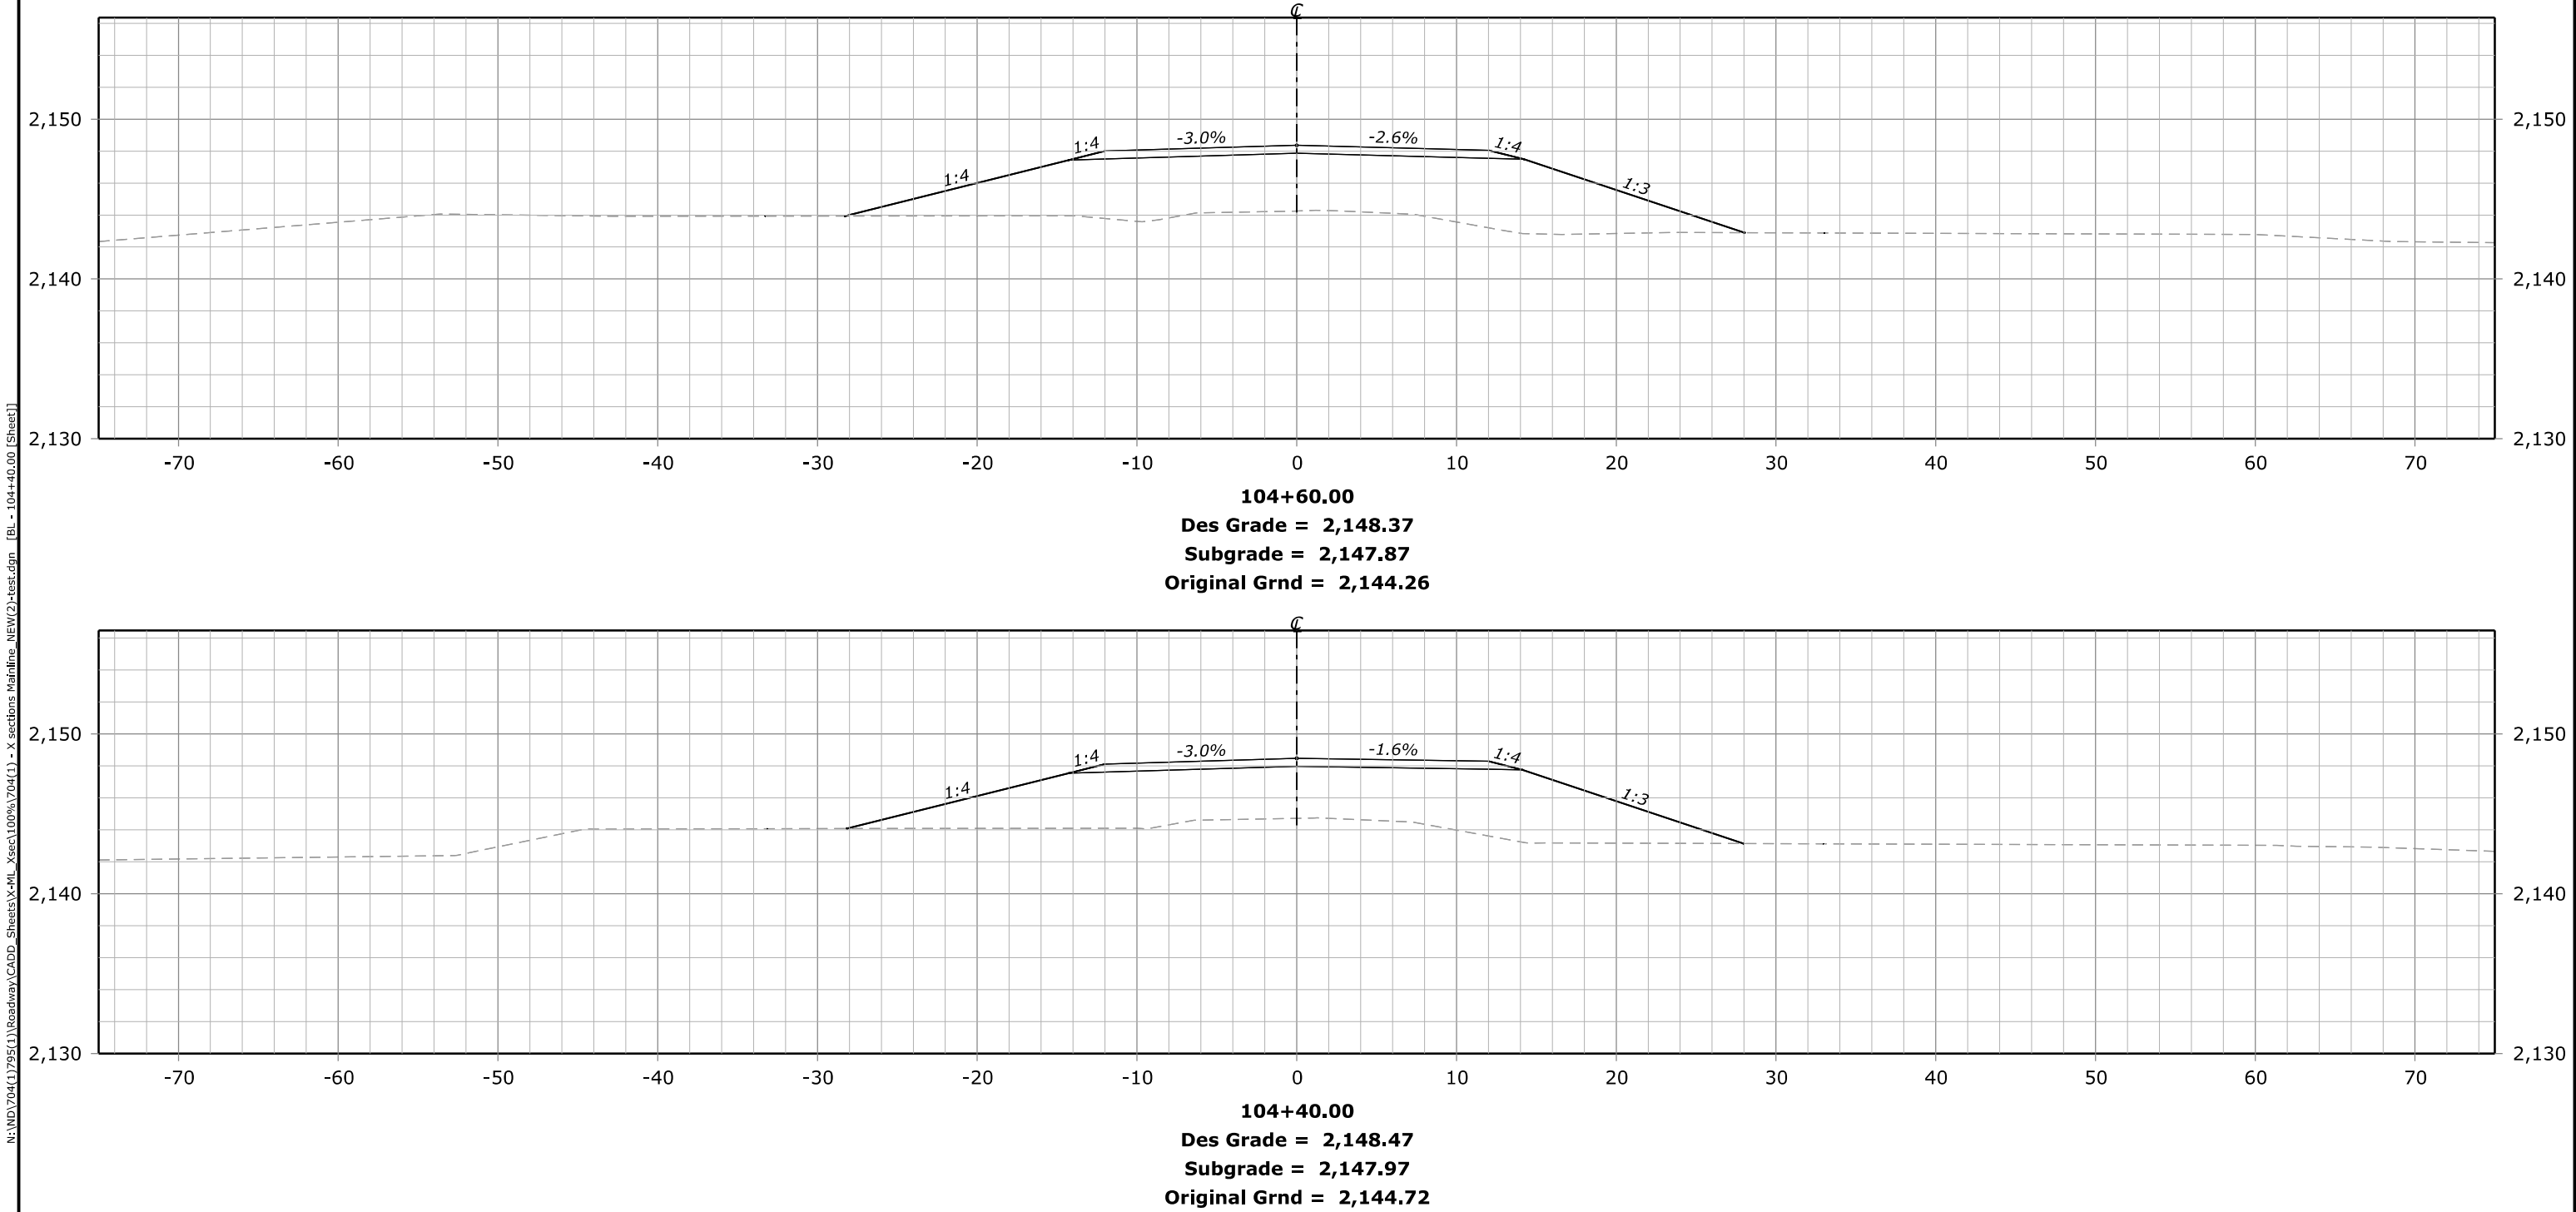


FHWA, Office of Federal Lands Highway  
Central Federal Lands Highway Division  
**X-SECTIONS**  
**MAGPIE & WHITETAIL**


STATE	PROJECT	SHEET NUMBER
ND	ND FLAP 704(1) & 795(1) MAGPIE & WHITETAIL	X16

N:\ND\704(1)\795(1)\Roadway\CADD\_Sheets\X-wL\_Xsec\100%704(1) - X sections Mainline\_NEW(2)-test.dgn [BL - 104+80.00 [Sheet]]

7 June 2023 11:17 AM

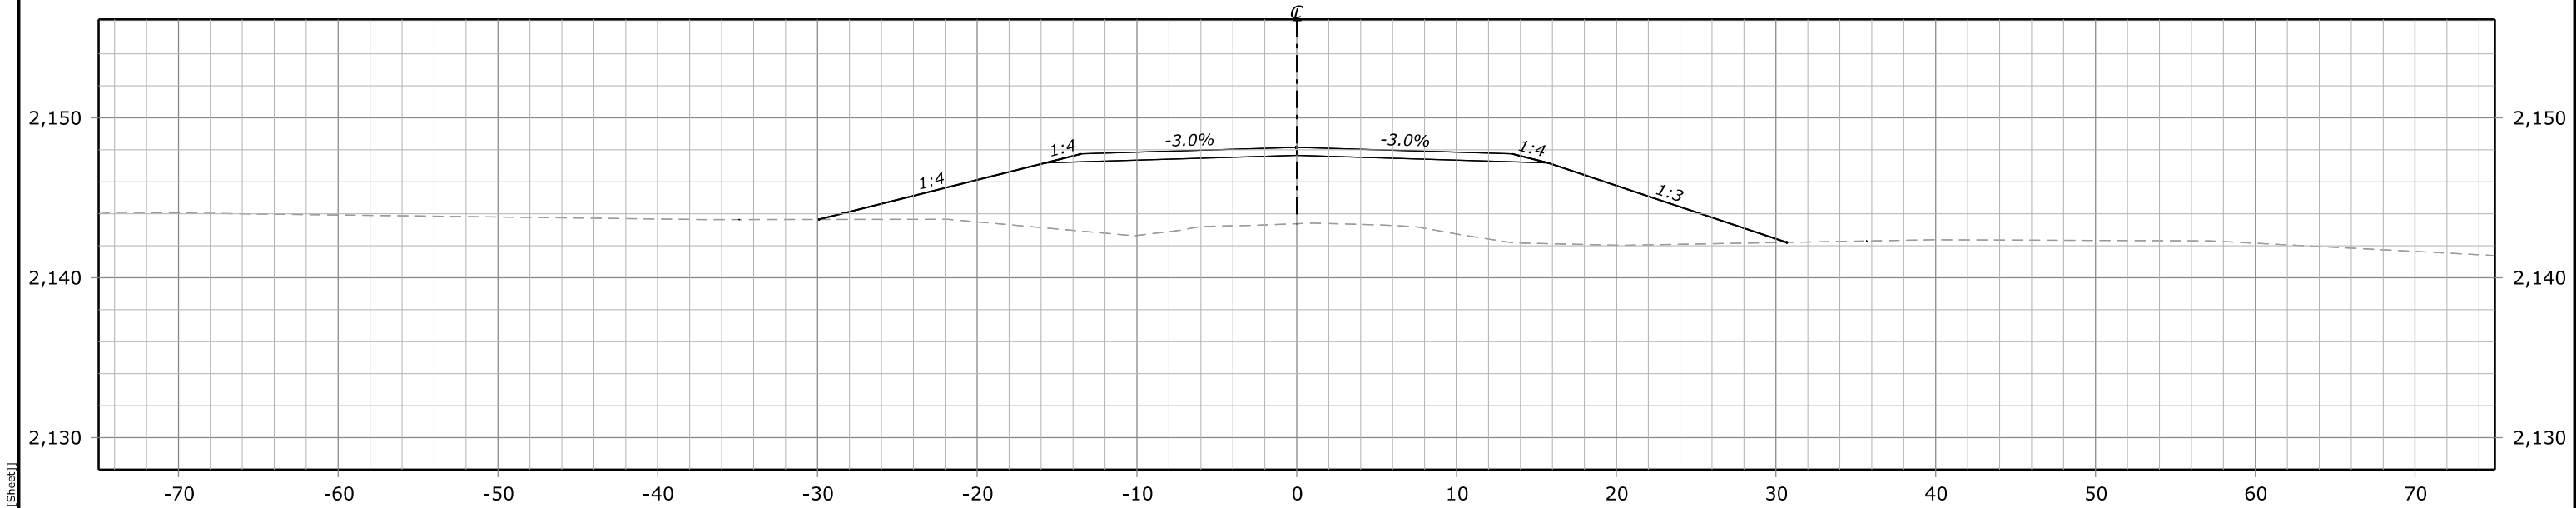

**105+00.00**  
**Des Grade = 2,148.16**  
**Subgrade = 2,147.66**  
**Original Grnd = 2,143.37**

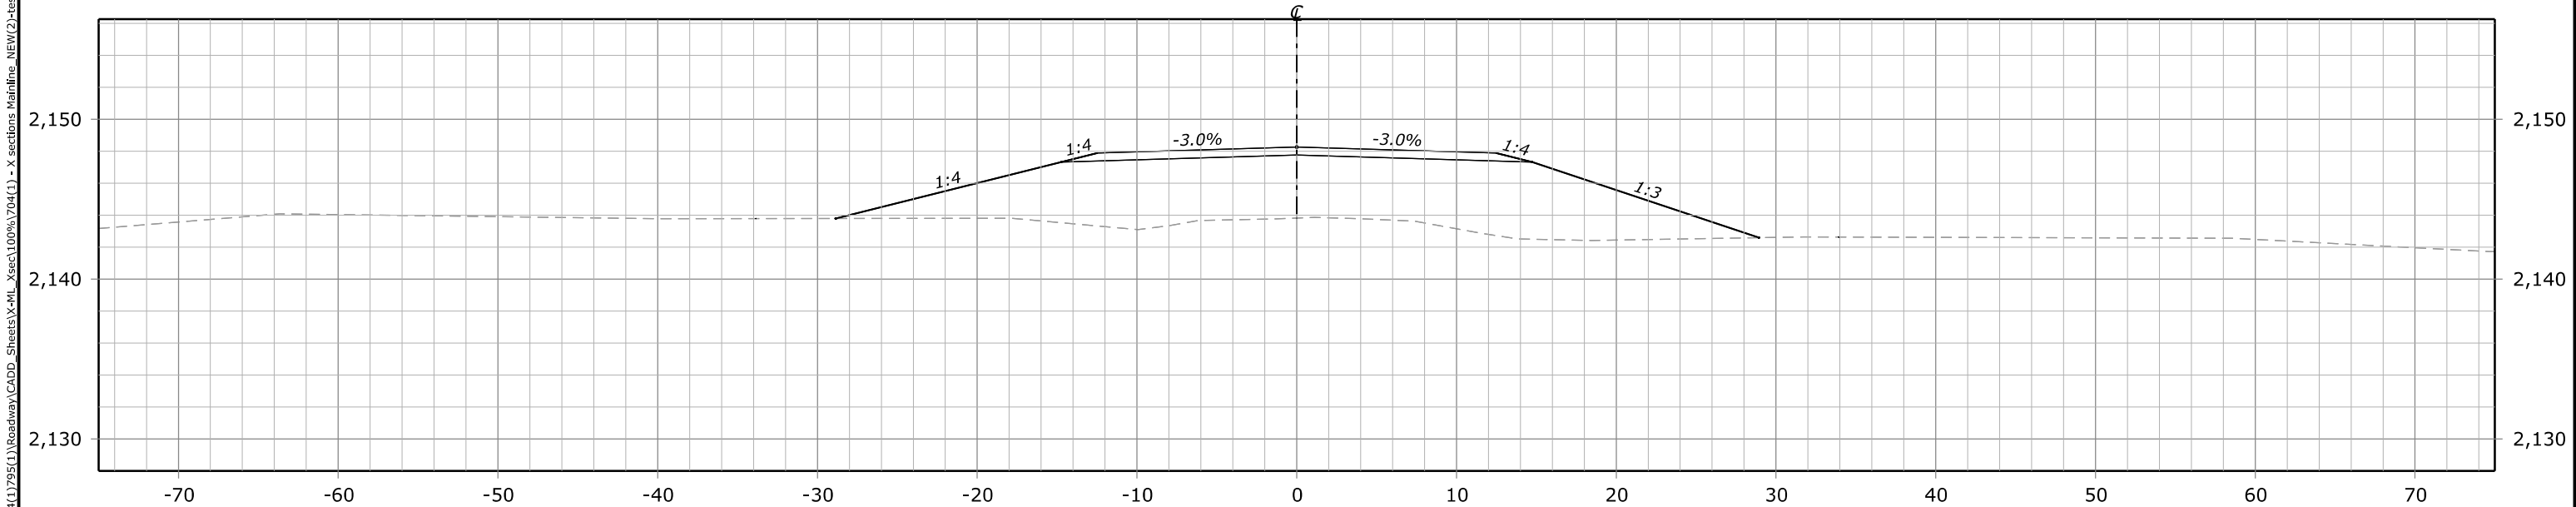

**104+80.00**  
**Des Grade = 2,148.26**  
**Subgrade = 2,147.76**  
**Original Grnd = 2,143.81**


FHWA, Office of Federal Lands Highway  
Central Federal Lands Highway Division  
**X-SECTIONS**  
**MAGPIE & WHITETAIL**




STATE	PROJECT	SHEET NUMBER
ND	ND FLAP 704(1) & 795(1) MAGPIE & WHITETAIL	X17

N:\ND\704(1)\795(1)\Roadway\CADD\_Sheets\X-WL\_Xsec\100%704(1) - X sections Mainline\_NEW(2)-test.dgn [BL - 105+20.00 [Sheet]]

7 June 2023 11:30 AM

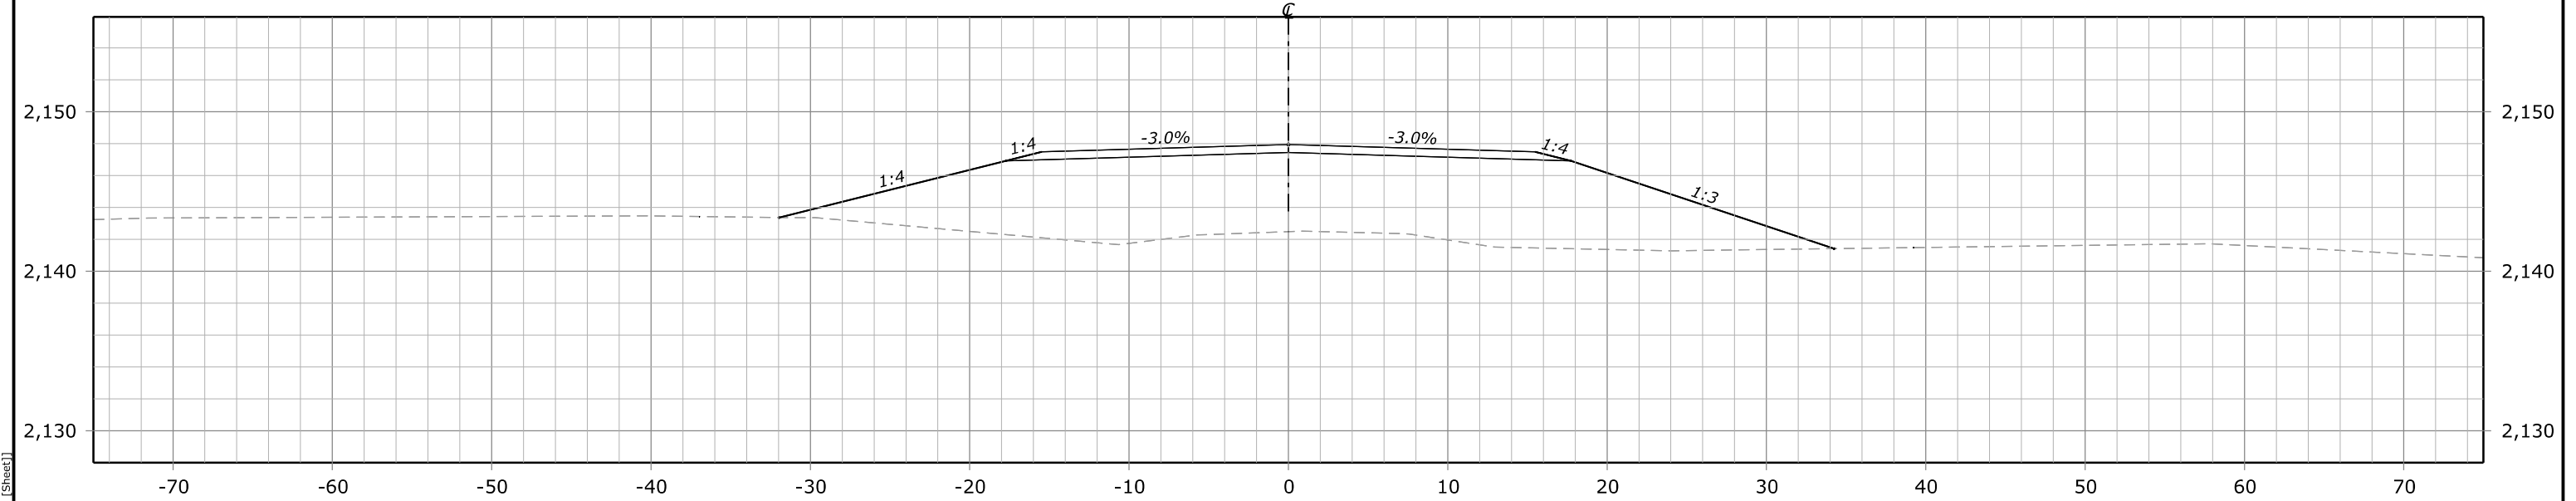

**105+40.00**  
**Des Grade = 2,147.95**  
**Subgrade = 2,147.45**  
**Original Grnd = 2,142.49**

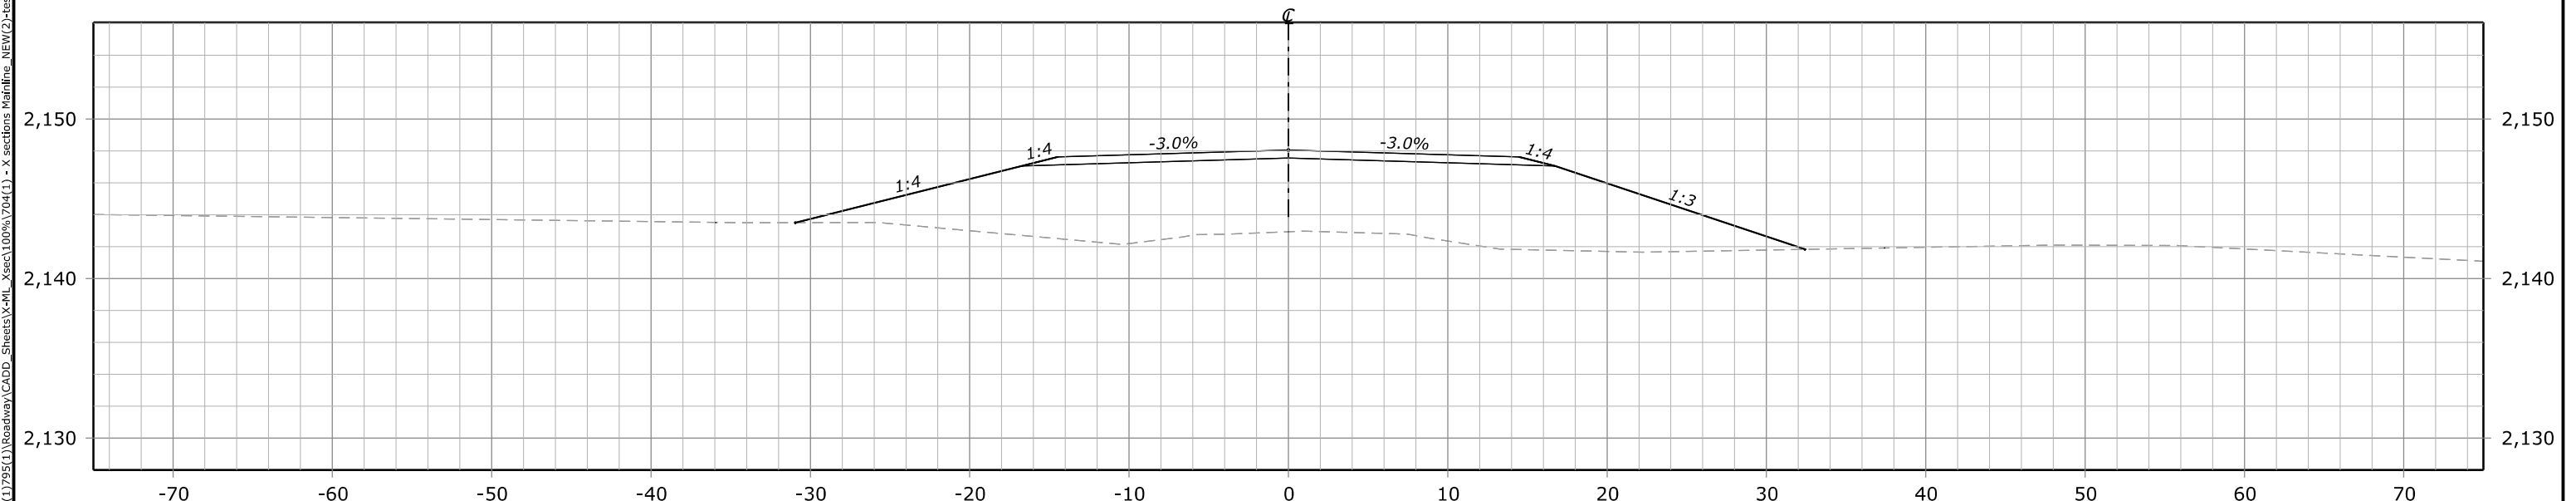



**105+20.00**  
**Des Grade = 2,148.05**  
**Subgrade = 2,147.55**  
**Original Grnd = 2,142.93**

FHWA, Office of Federal Lands Highway  
Central Federal Lands Highway Division  
**X-SECTIONS**  
**MAGPIE & WHITETAIL**

STATE	PROJECT	SHEET NUMBER
ND	ND FLAP 704(1) & 795(1) MAGPIE & WHITETAIL	X18

N:\ND\704(1)\795(1)\Roadway\CADD\_Sheets\X-WL\_Xsect\100%704(1) - X sections Mainline\_NEW(2)-test.dgn [BL - 105+60.00 [Sheet]]



7 June 2023 11:30 AM

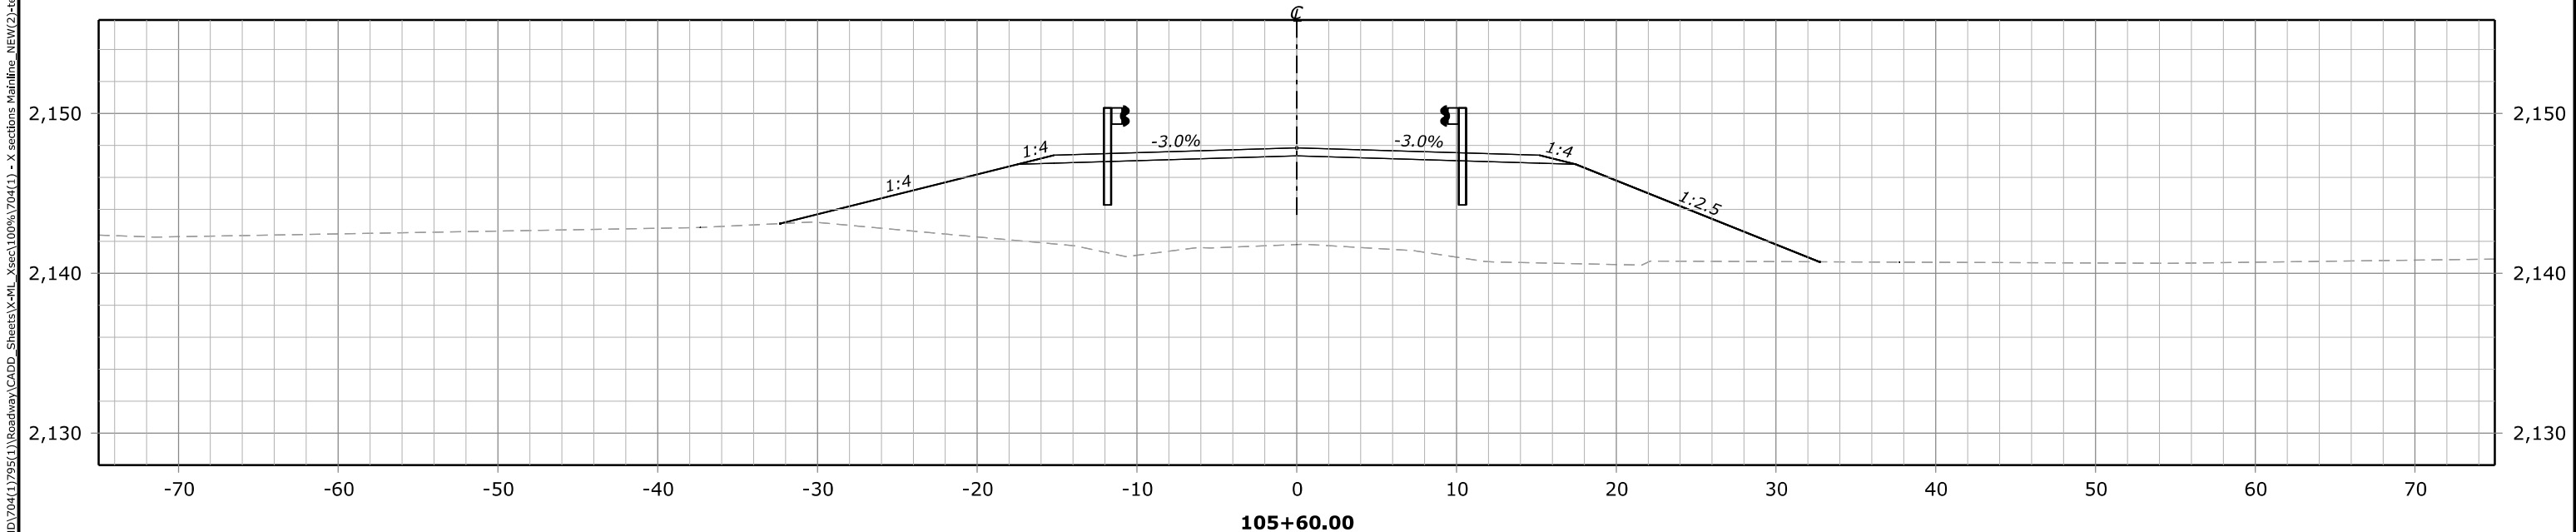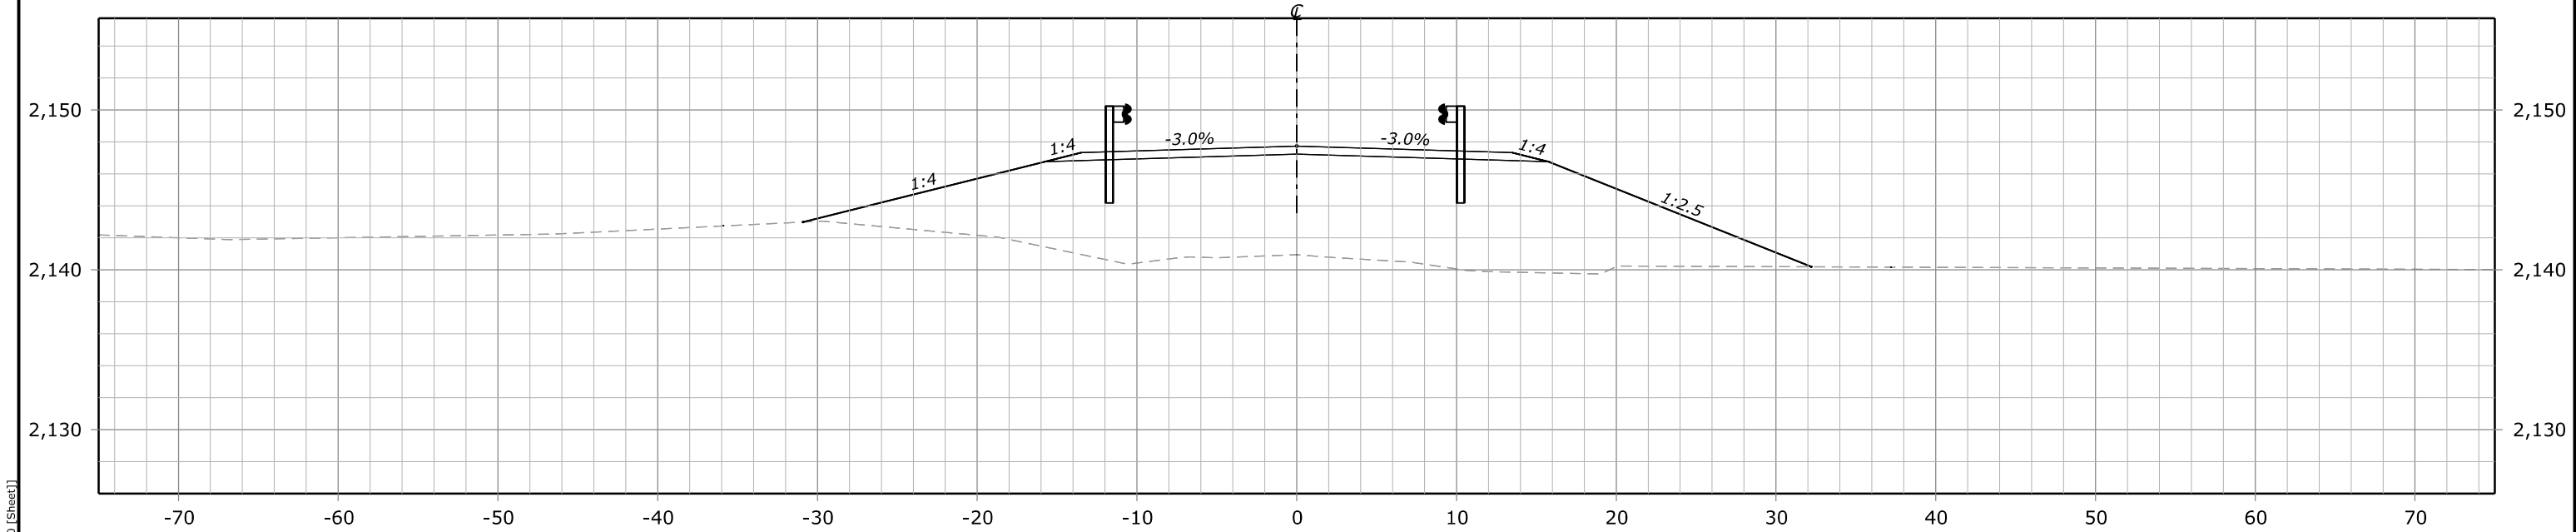

STATE	PROJECT	SHEET NUMBER
ND	ND FLAP 704(1) & 795(1) MAGPIE & WHITETAIL	X19

N:\ND\704(1)\795(1)\Roadway\CADD\_Sheets\X-XL\_Xsect\100%\704(1) - X sections Mainline\_NEW(2)-test.dgn [BL - 106+00.00 [Sheet]]



7 June 2023 11:31 AM

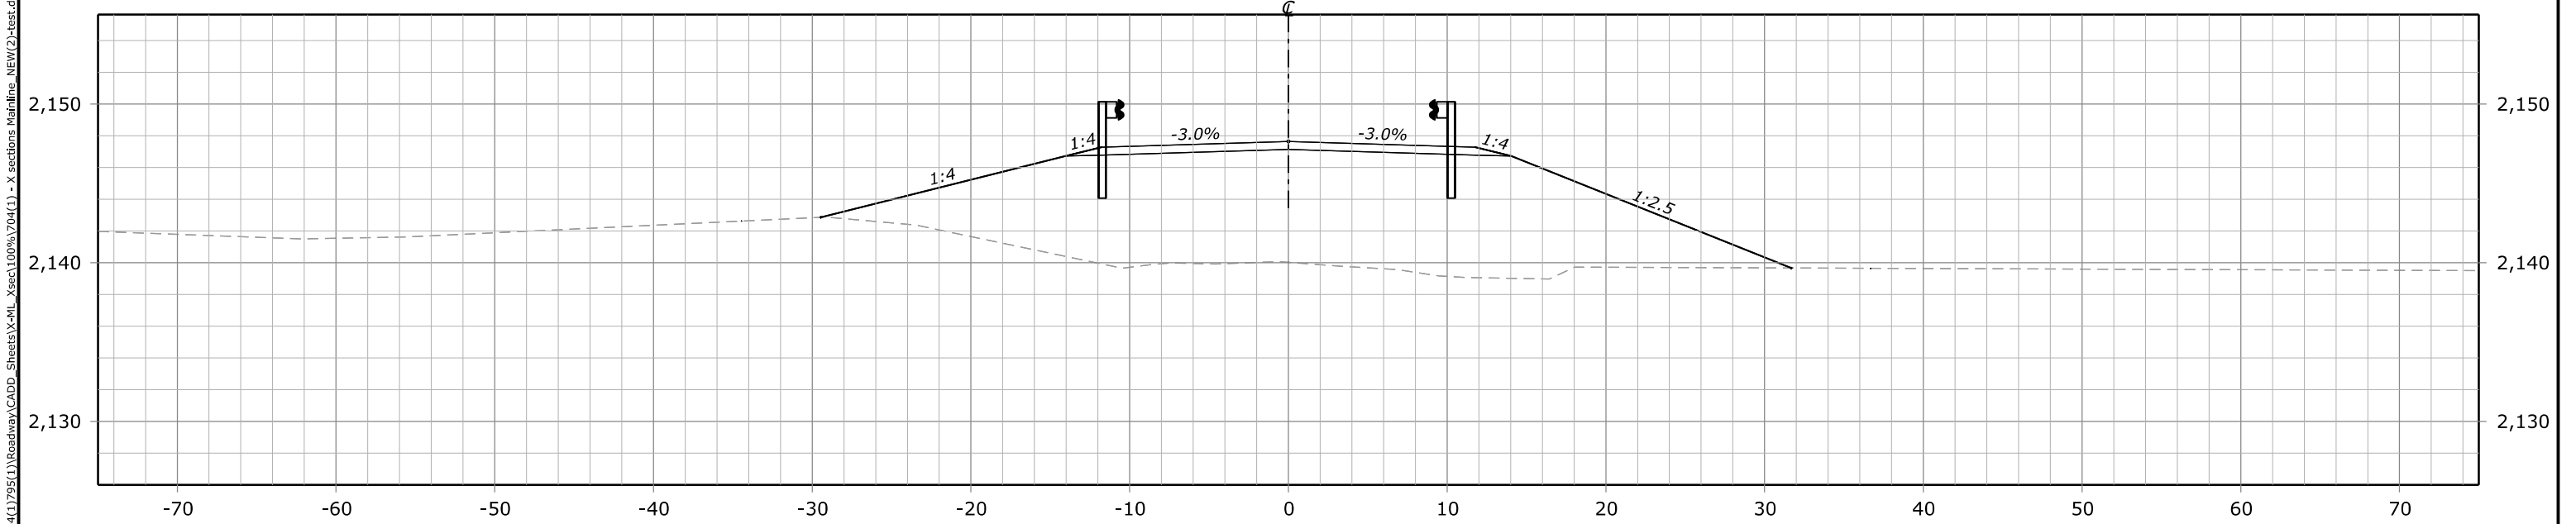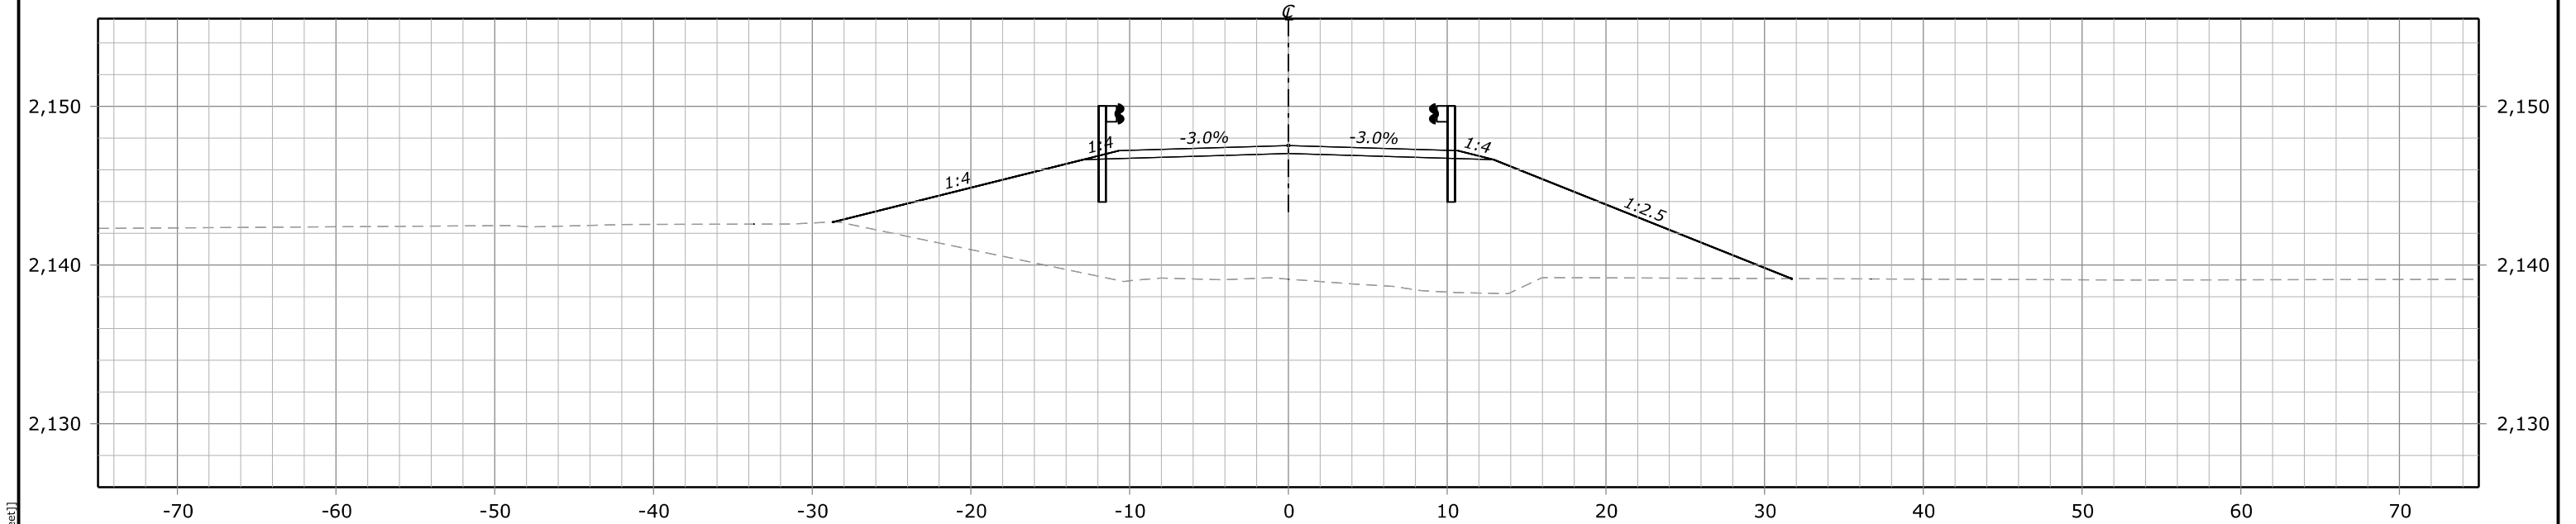

STATE	PROJECT	SHEET NUMBER
ND	ND FLAP 704(1) & 795(1) MAGPIE & WHITETAIL	X20

N:\ND\704(1)\795(1)\Roadway\CADD\_Sheets\X-XL\_Xsec\100%704(1) - X sections Mainline\_NEW(2)-test.dgn [BL - 106+40.00 [Sheet]]

7 June 2023 11:32 AM

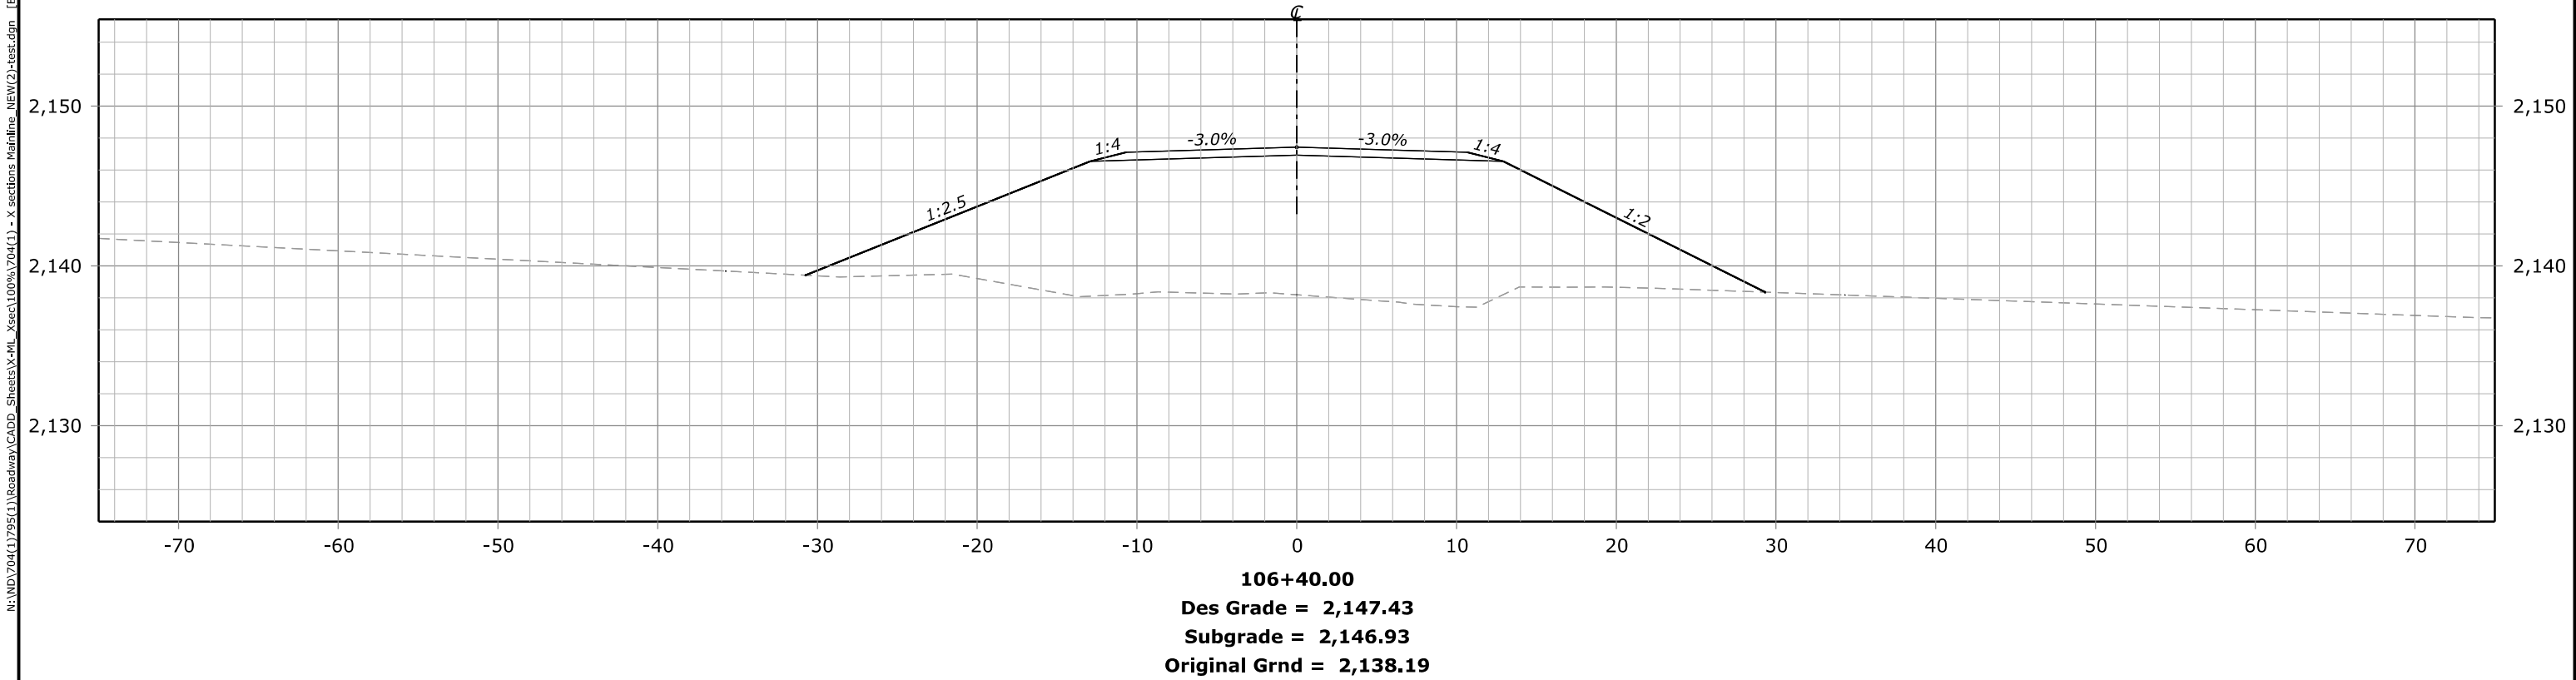
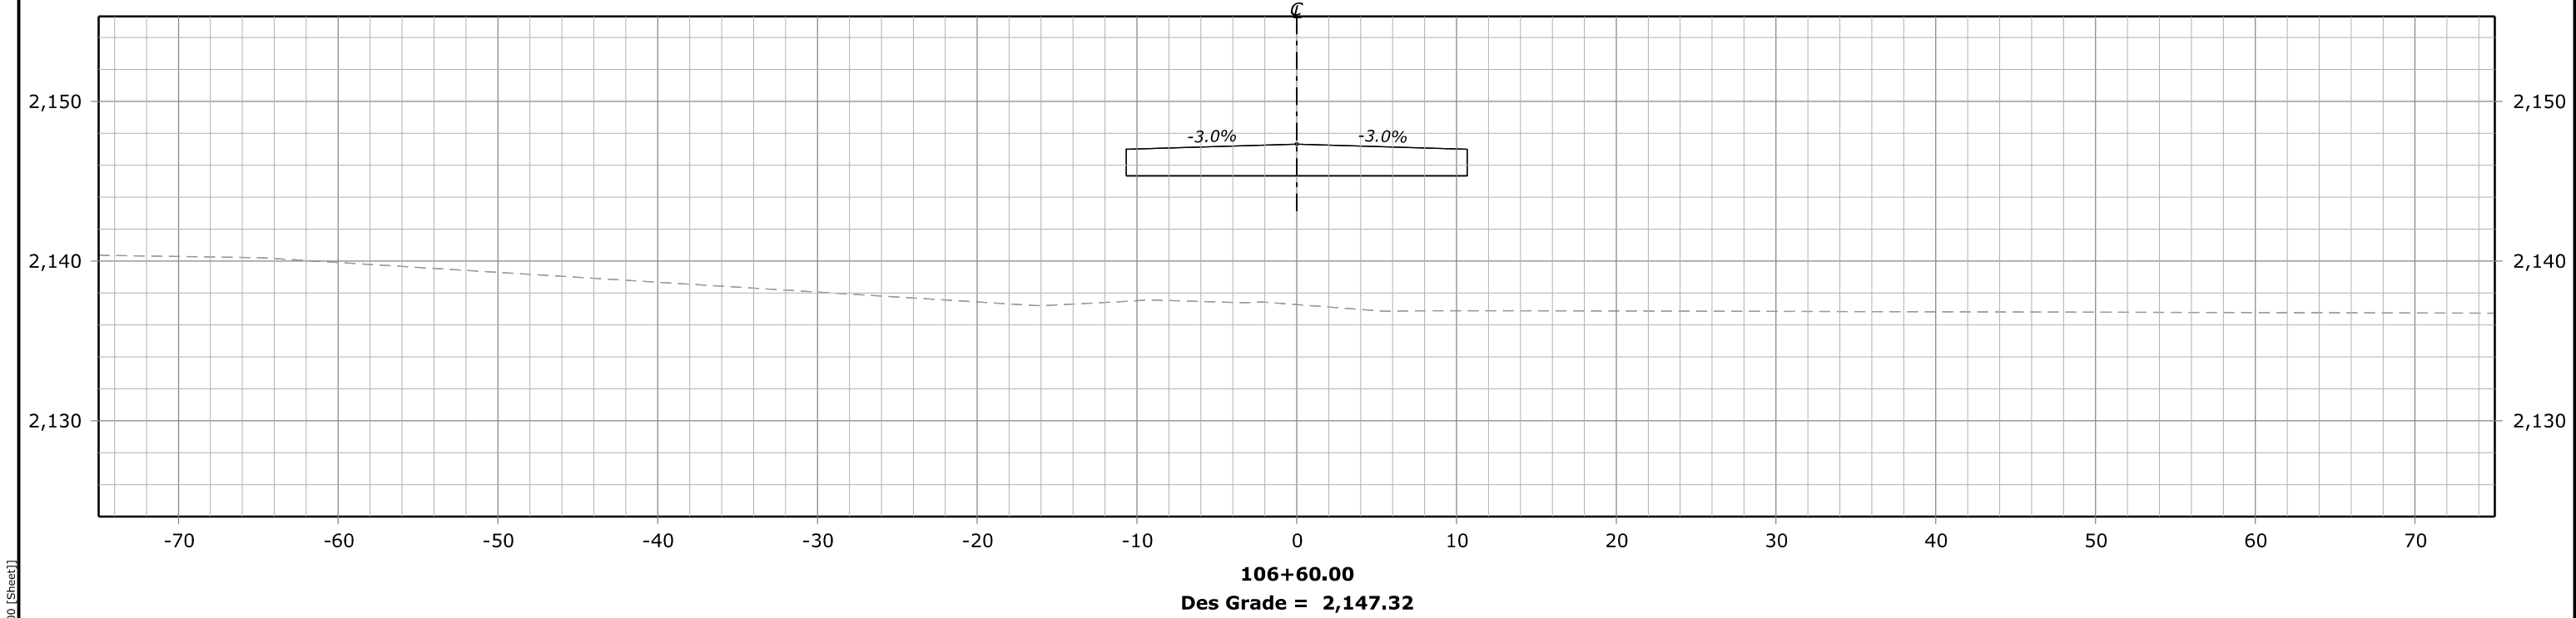


FHWA, Office of Federal Lands Highway  
Central Federal Lands Highway Division  
**X-SECTIONS**  
**MAGPIE & WHITETAIL**

STATE	PROJECT	SHEET NUMBER
ND	ND FLAP 704(1) & 795(1) MAGPIE & WHITETAIL	X21

N:\ND\704(1)\795(1)\Roadway\CADD\_Sheets\X-WL\_Xsec\100%704(1) - X sections Mainline\_NEW(2)-test.dgn [BL - 106+80.00 [Sheet]]



7 June 2023 11:34 AM

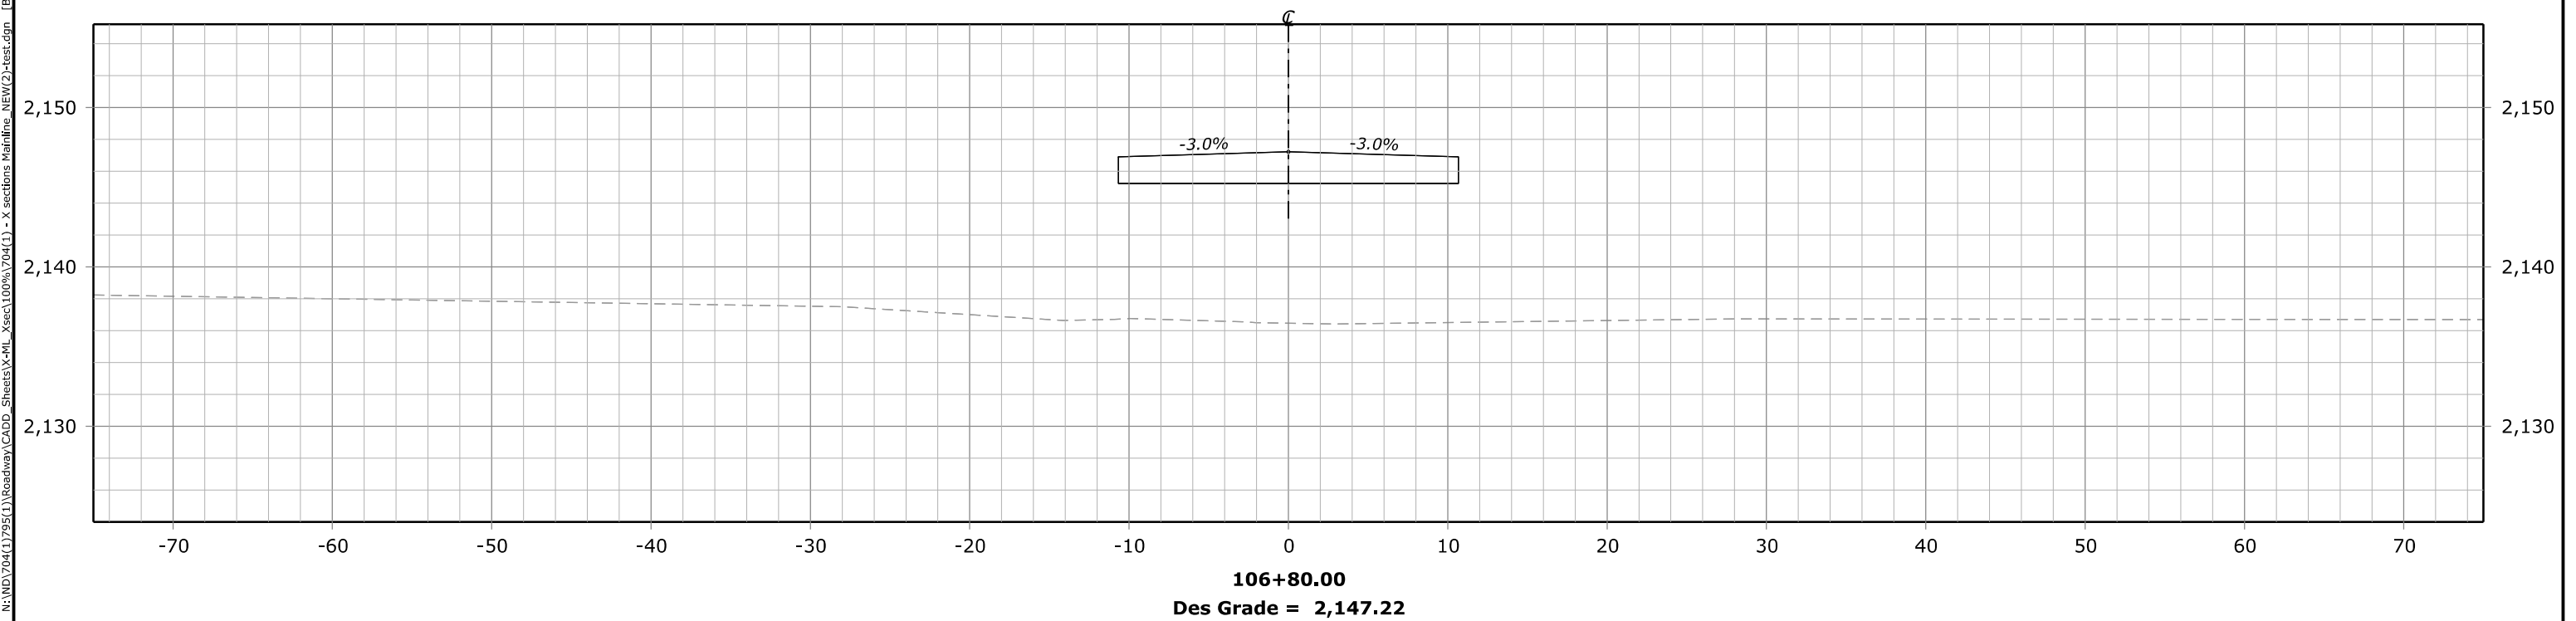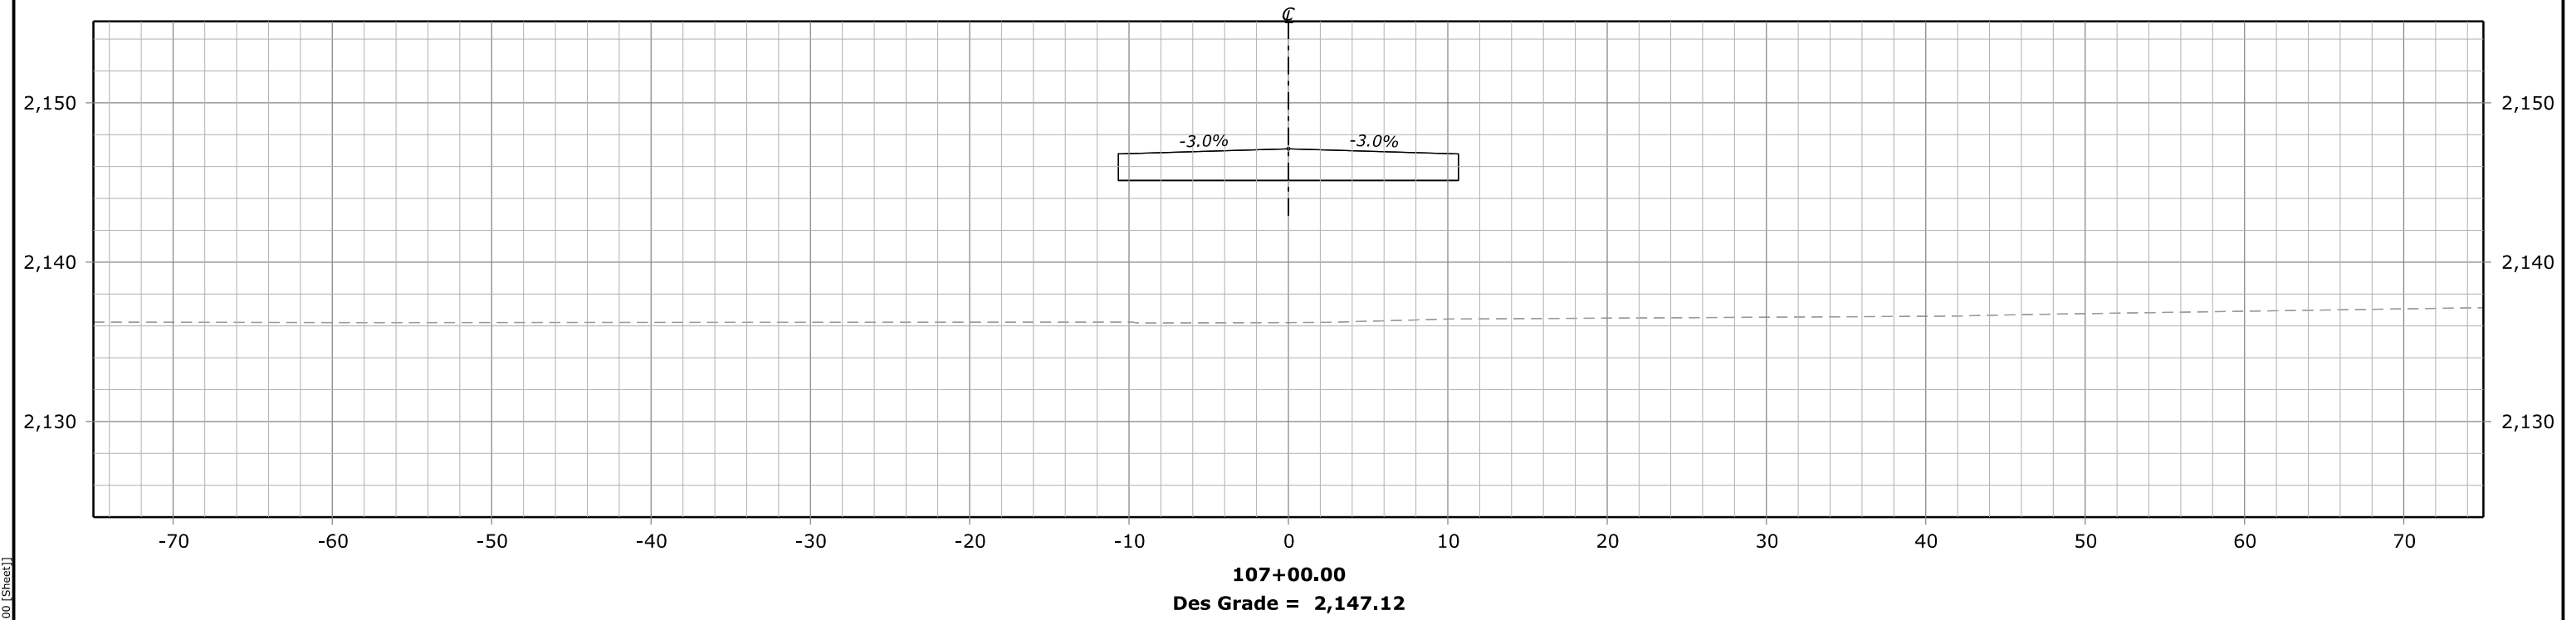

STATE	PROJECT	SHEET NUMBER
ND	ND FLAP 704(1) & 795(1) MAGPIE & WHITETAIL	X22

N:\ND\704(1)\795(1)\Roadway\CADD\_Sheets\X-XL\_Xsec\100%704(1) - X sections Mainline\_NEW(2)-test.dgn [BL - 107+20.00 [Sheet]]



7 June 2023 11:34 AM

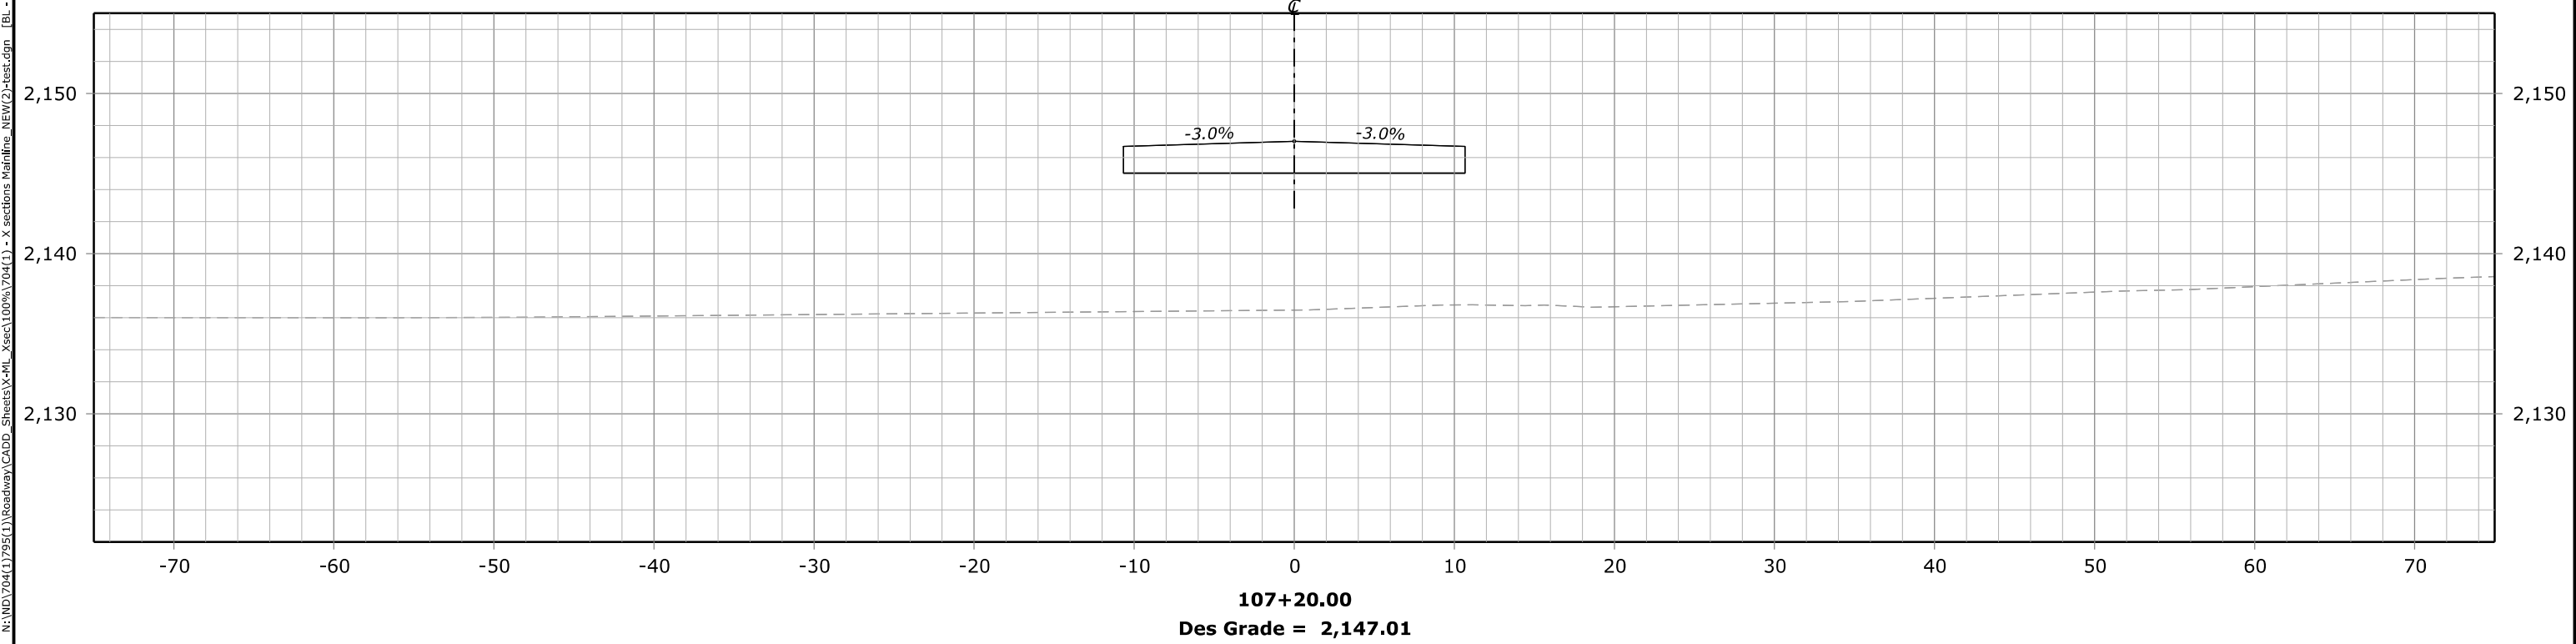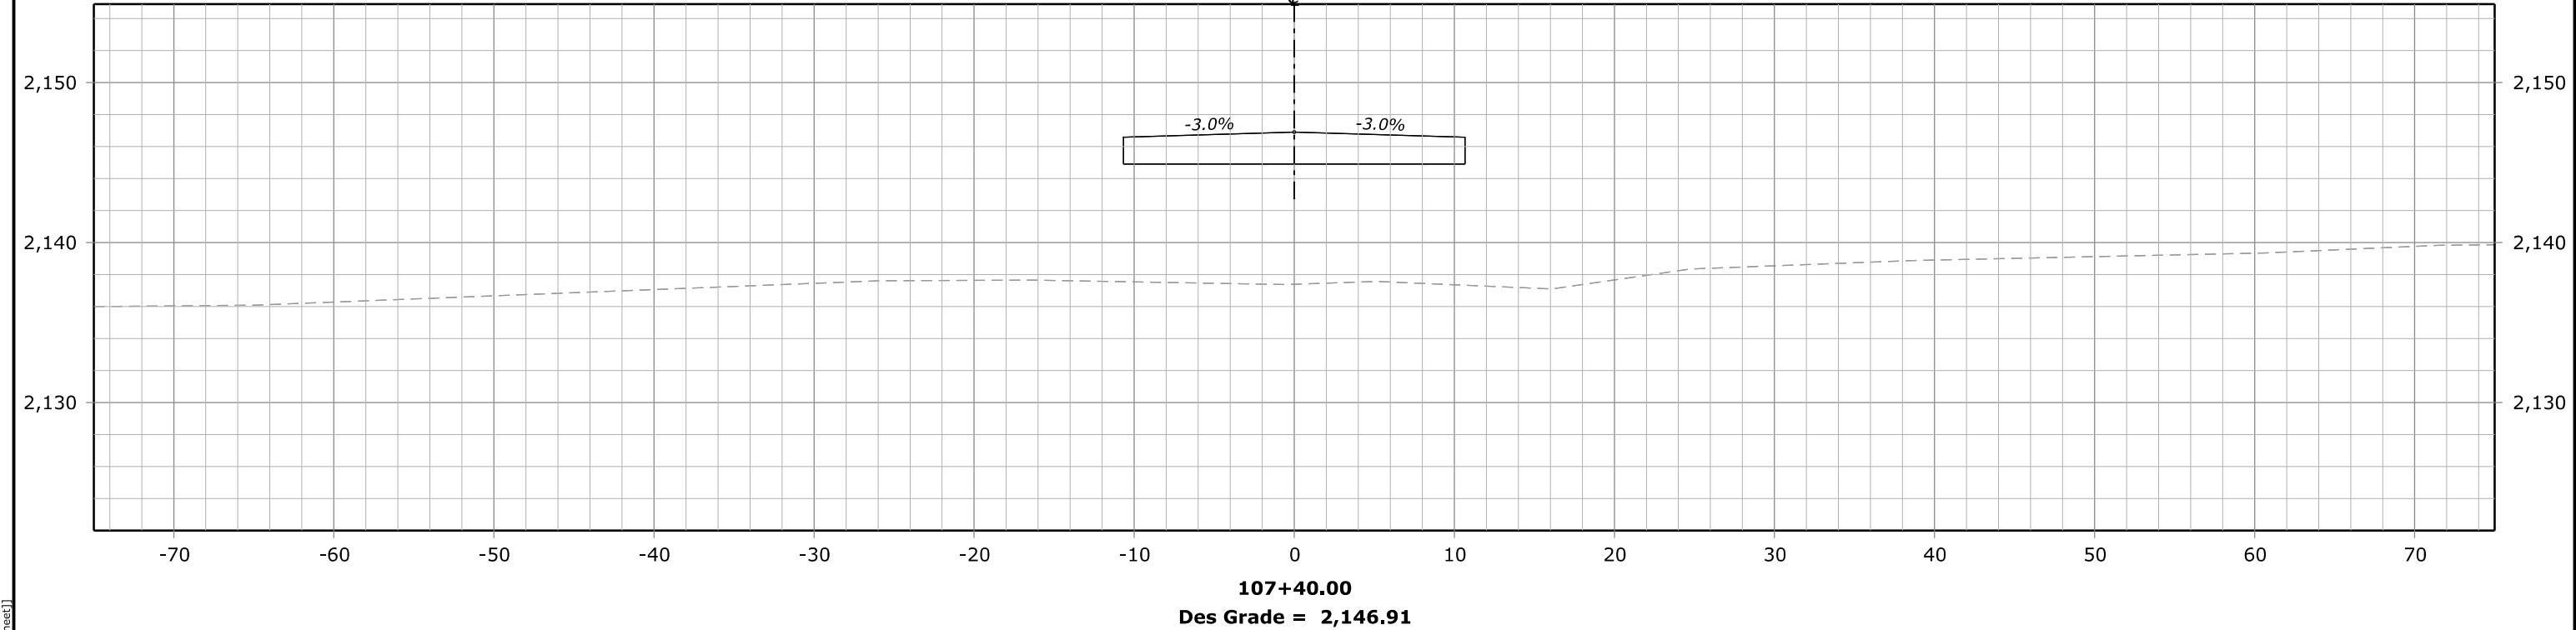

STATE	PROJECT	SHEET NUMBER
ND	ND FLAP 704(1) & 795(1) MAGPIE & WHITETAIL	X23

N:\ND\704(1)\795(1)\Roadway\CADD\_Sheets\X-XL\_Xsec\100%704(1) - X sections Mainline\_NEW(2)-test.dgn [BL - 107+60.00 (Sheet)]

7 June 2023 11:35 AM

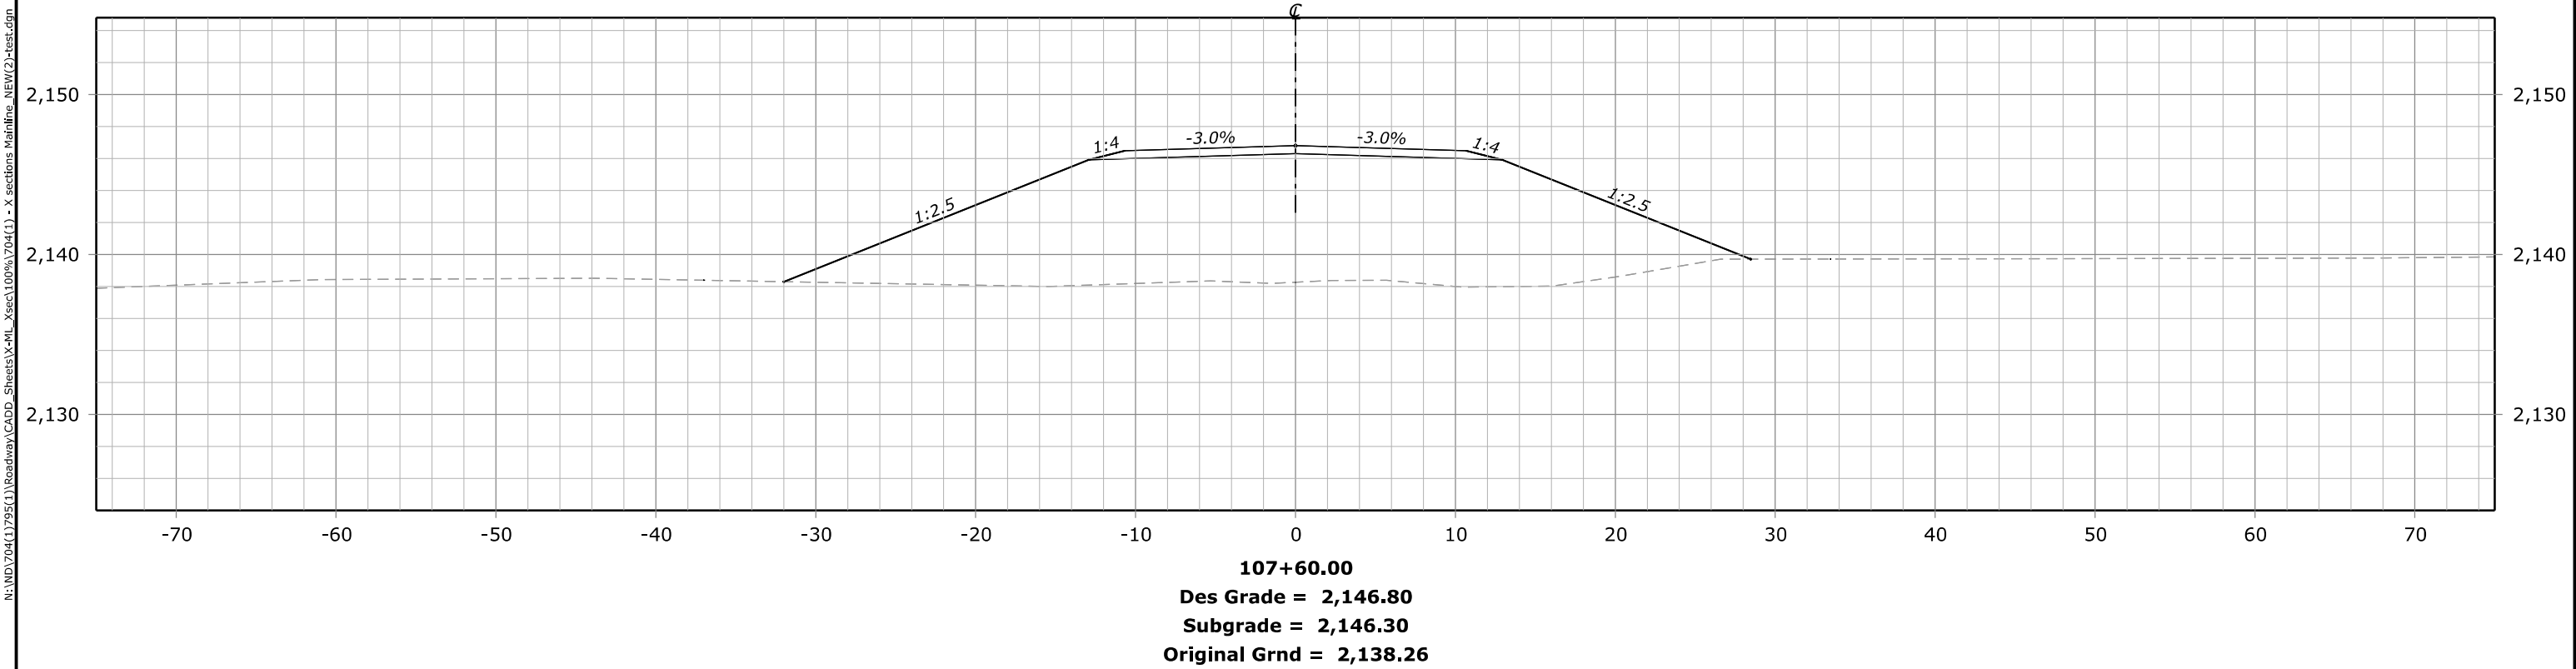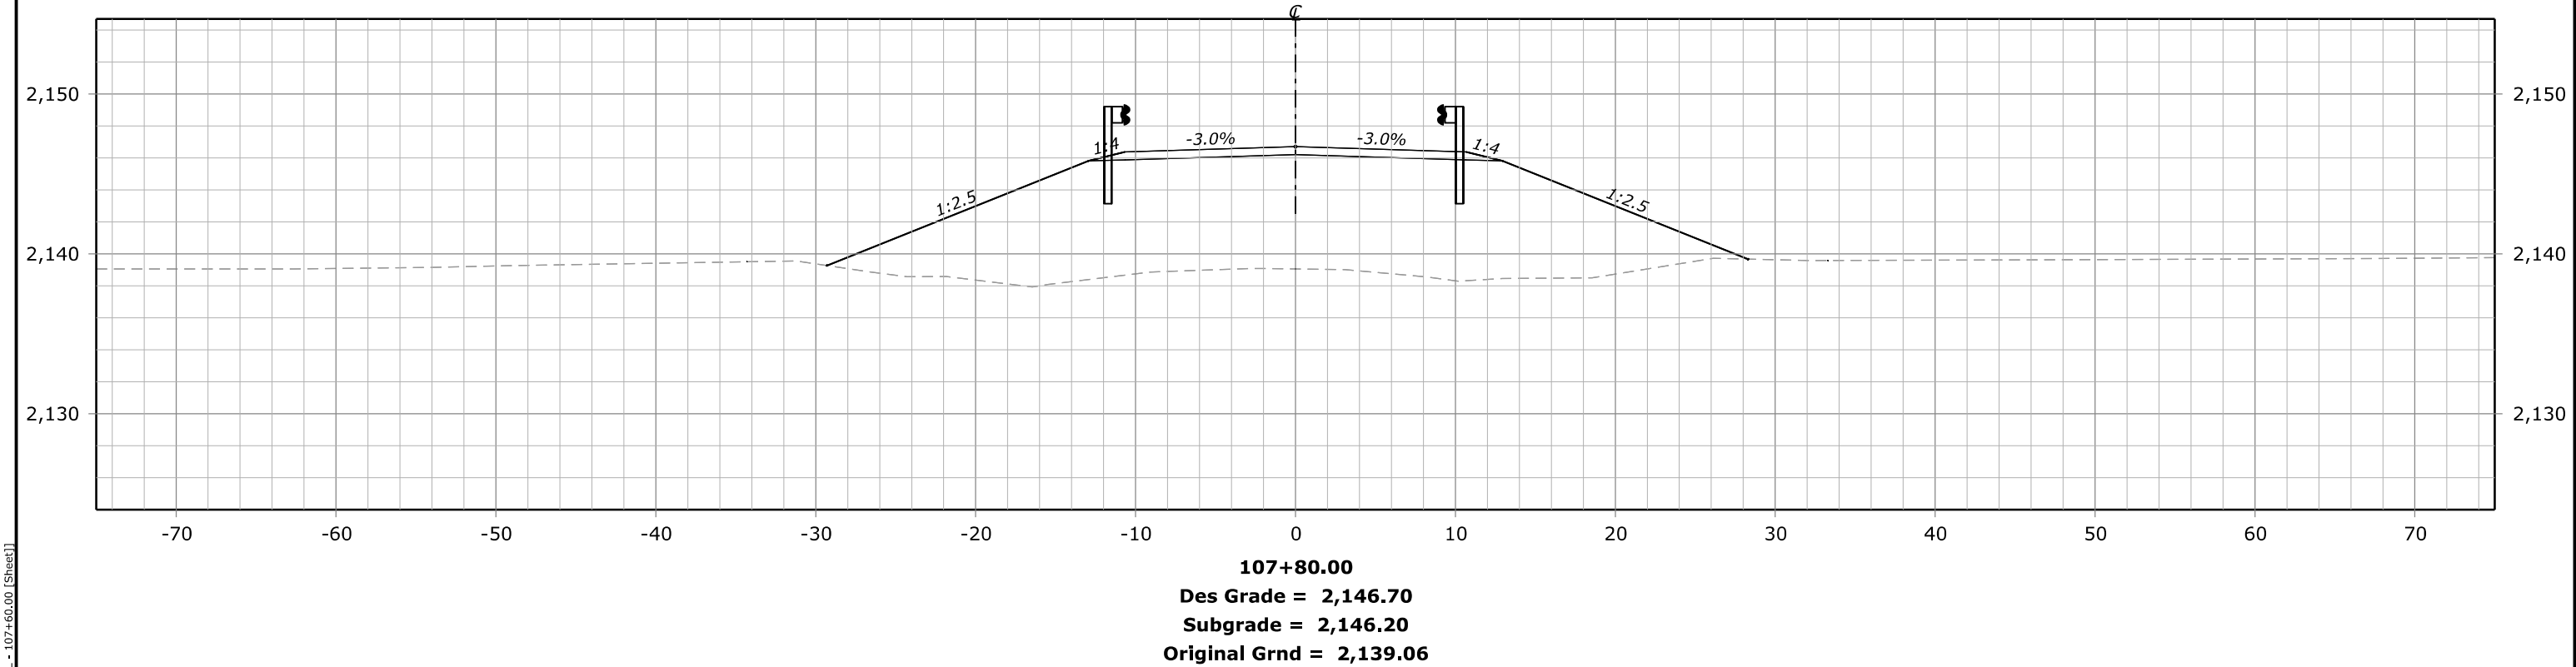


FHWA, Office of Federal Lands Highway  
Central Federal Lands Highway Division  
**X-SECTIONS**  
**MAGPIE & WHITETAIL**


STATE	PROJECT	SHEET NUMBER
ND	ND FLAP 704(1) & 795(1) MAGPIE & WHITETAIL	X24

N:\ND\704(1)\795(1)\Roadway\CADD\_Sheets\X-WL\_Xsec\100%704(1) - X sections Mainline\_NEW(2)-test.dgn [BL - 108+00.00 [Sheet]]

7 June 2023 11:36 AM

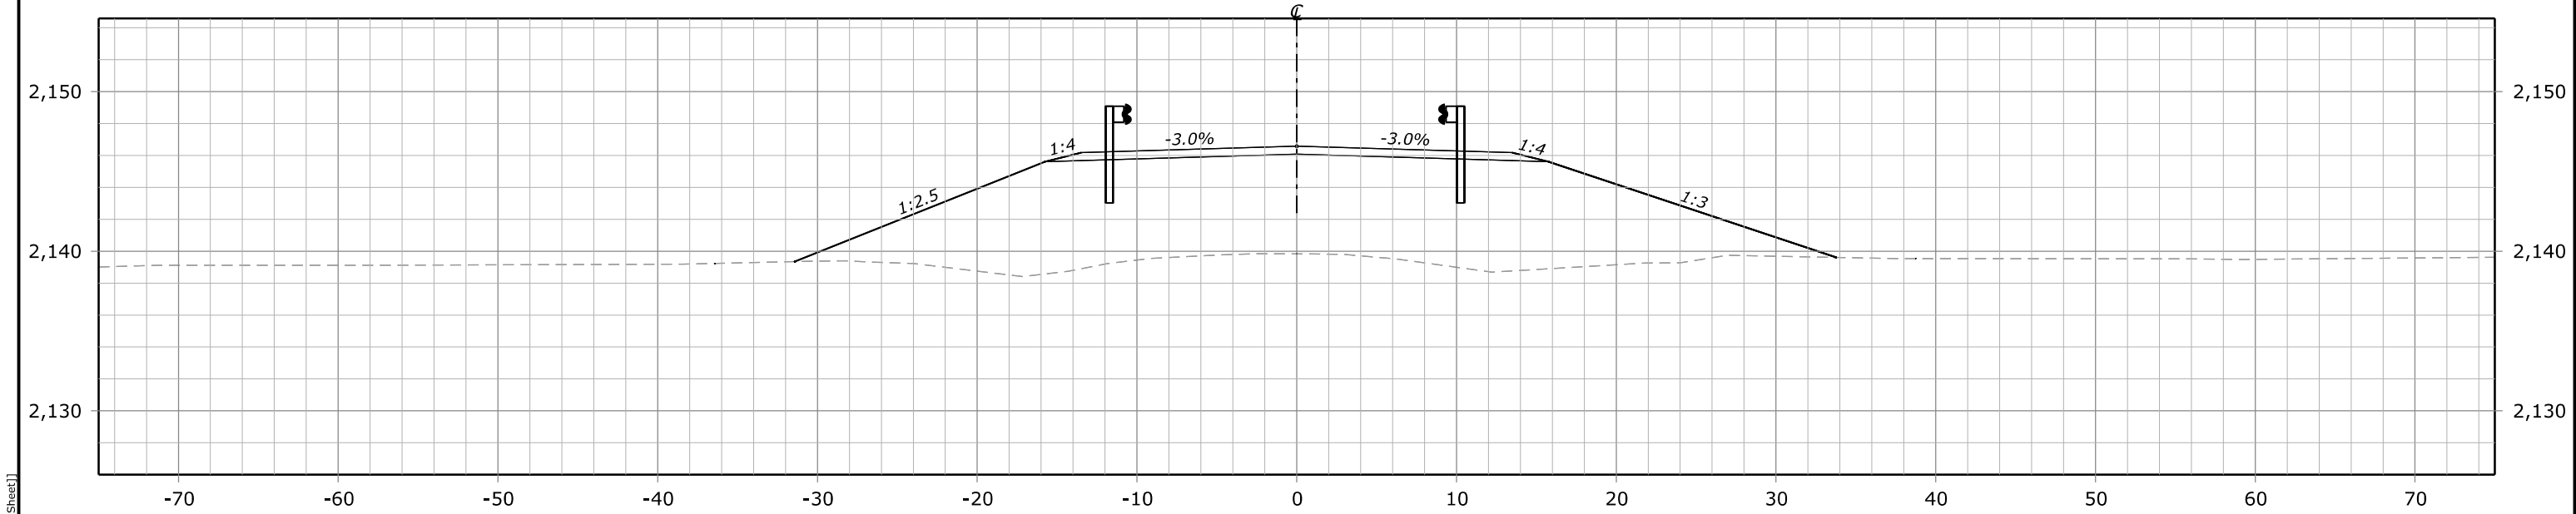

**108+20.00**  
**Des Grade = 2,146.58**  
**Subgrade = 2,146.08**  
**Original Grnd = 2,139.83**

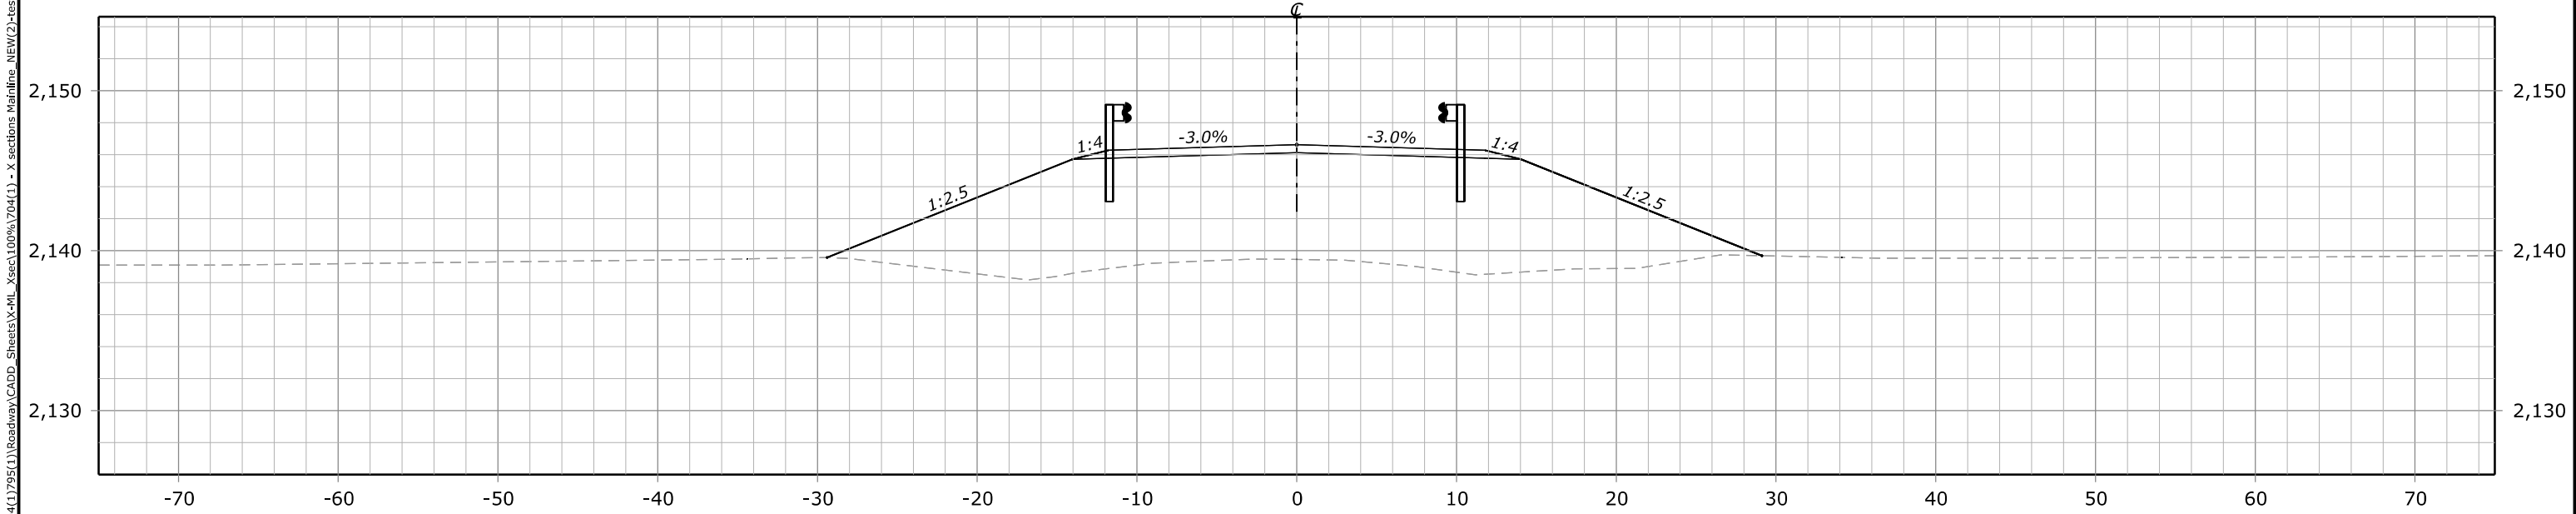

**108+00.00**  
**Des Grade = 2,146.63**  
**Subgrade = 2,146.13**  
**Original Grnd = 2,139.45**


FHWA, Office of Federal Lands Highway  
Central Federal Lands Highway Division  
**X-SECTIONS**  
**MAGPIE & WHITETAIL**




STATE	PROJECT	SHEET NUMBER
ND	ND FLAP 704(1) & 795(1) MAGPIE & WHITETAIL	X25

N:\ND\704(1)\795(1)\Roadway\CADD\_Sheets\X-WL\_Xsec\100%704(1) - X sections Mainline\_NEW(2)-test.dgn [BL - 108+40.00 [Sheet]]

7 June 2023 11:36 AM

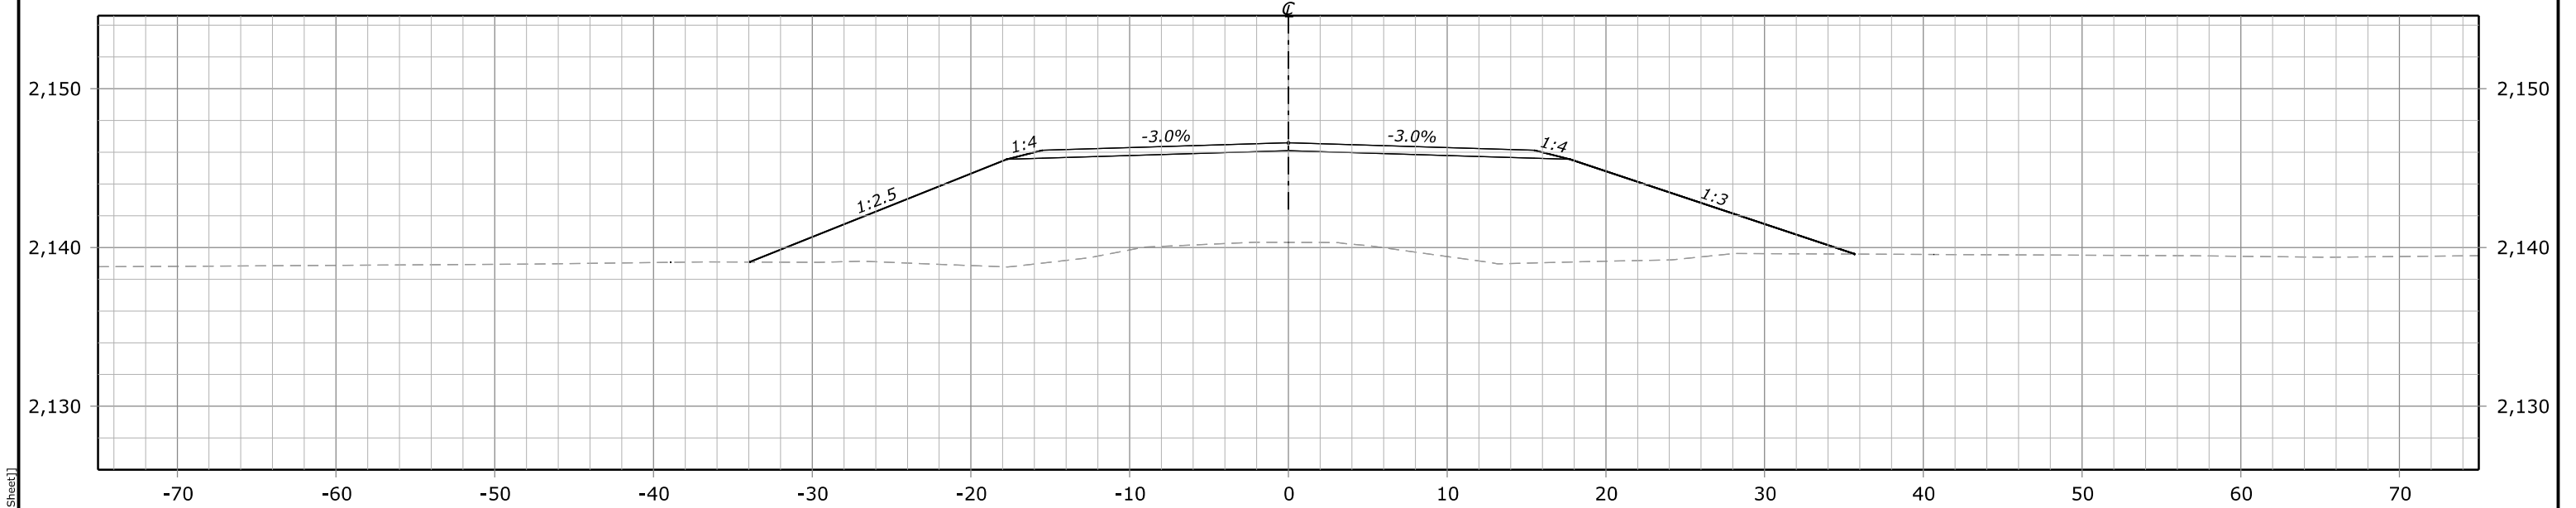

**108+60.00**  
**Des Grade = 2,146.59**  
**Subgrade = 2,146.09**  
**Original Grnd = 2,140.32**

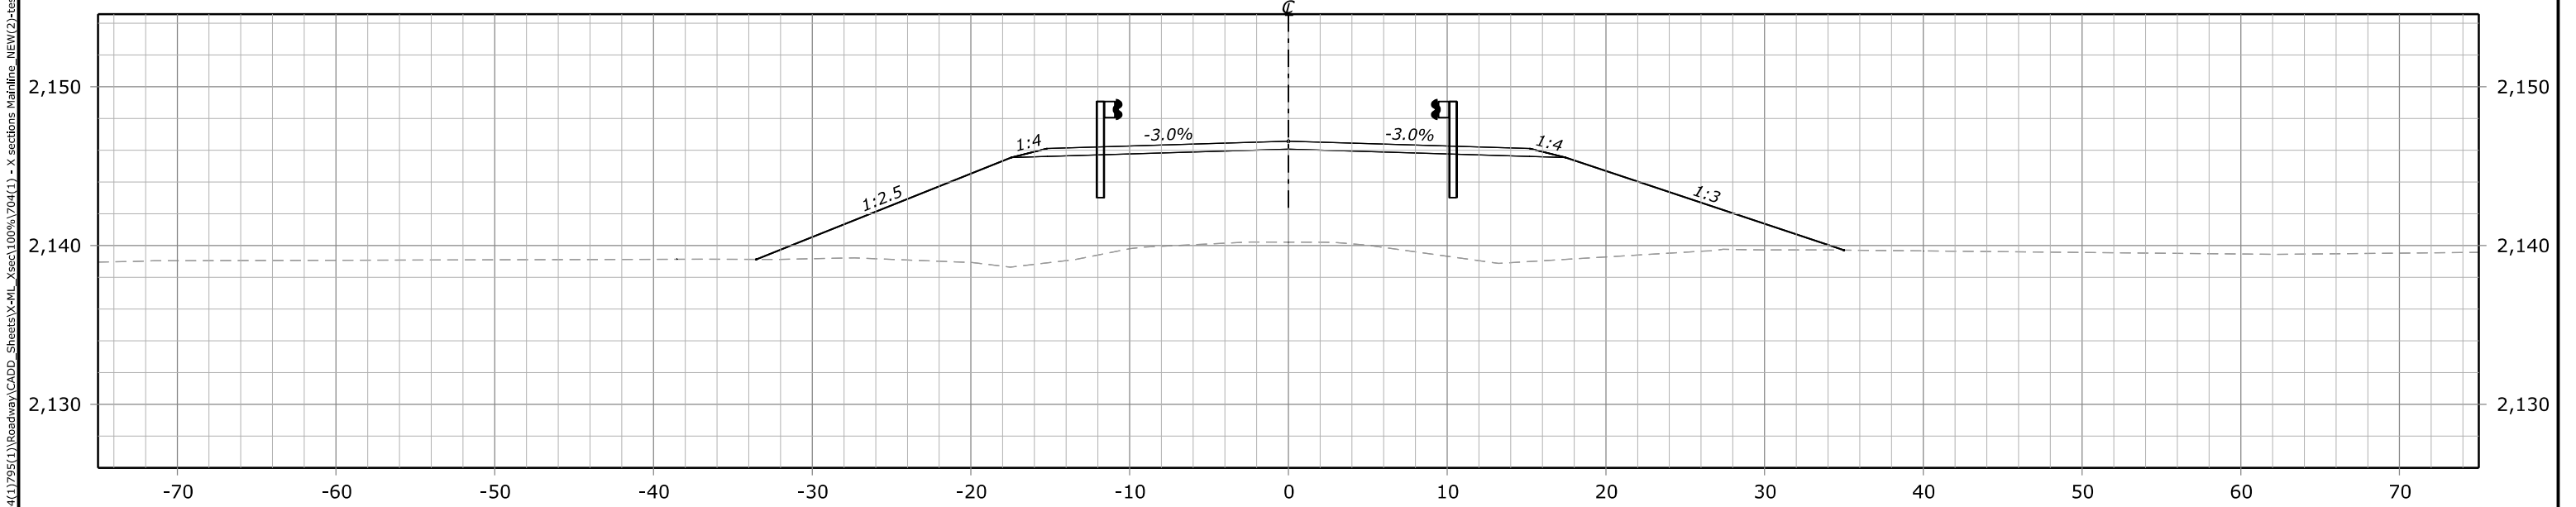

**108+40.00**  
**Des Grade = 2,146.57**  
**Subgrade = 2,146.07**  
**Original Grnd = 2,140.21**


FHWA, Office of Federal Lands Highway  
Central Federal Lands Highway Division  
**X-SECTIONS**  
**MAGPIE & WHITETAIL**




STATE	PROJECT	SHEET NUMBER
ND	ND FLAP 704(1) & 795(1) MAGPIE & WHITETAIL	X27

N:\ND\704(1)\795(1)\Roadway\CADD\_Sheets\X-WL\_Xsec\100%704(1) - X sections Mainline\_NEW(2)-test.dgn [BL - 109+20.00 (Sheet)]

7 June 2023 11:37 AM

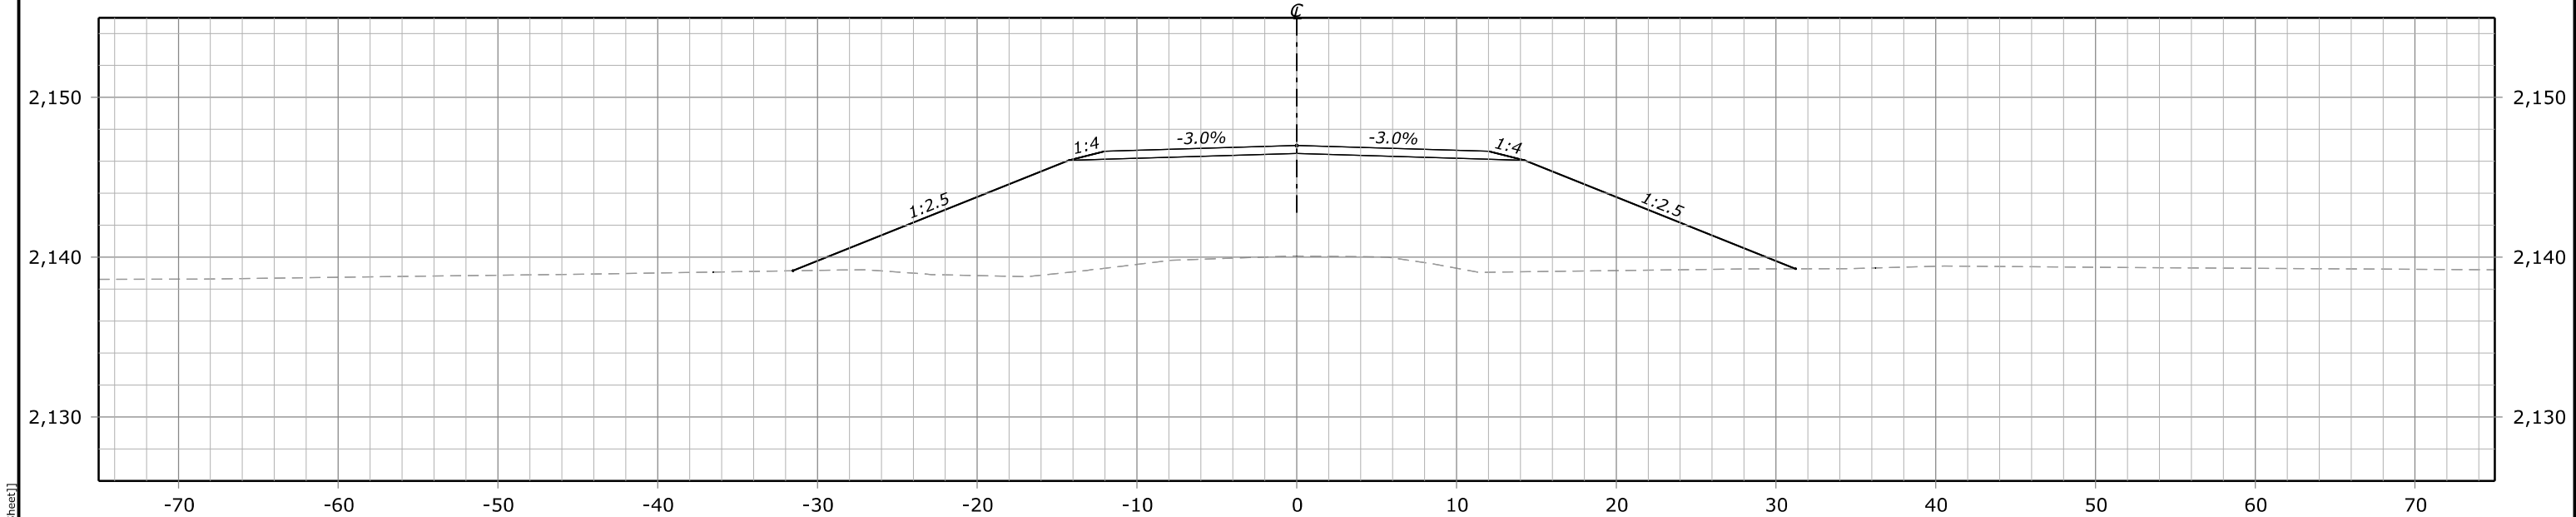

**109+40.00**  
**Des Grade = 2,146.99**  
**Subgrade = 2,146.49**  
**Original Grnd = 2,140.07**

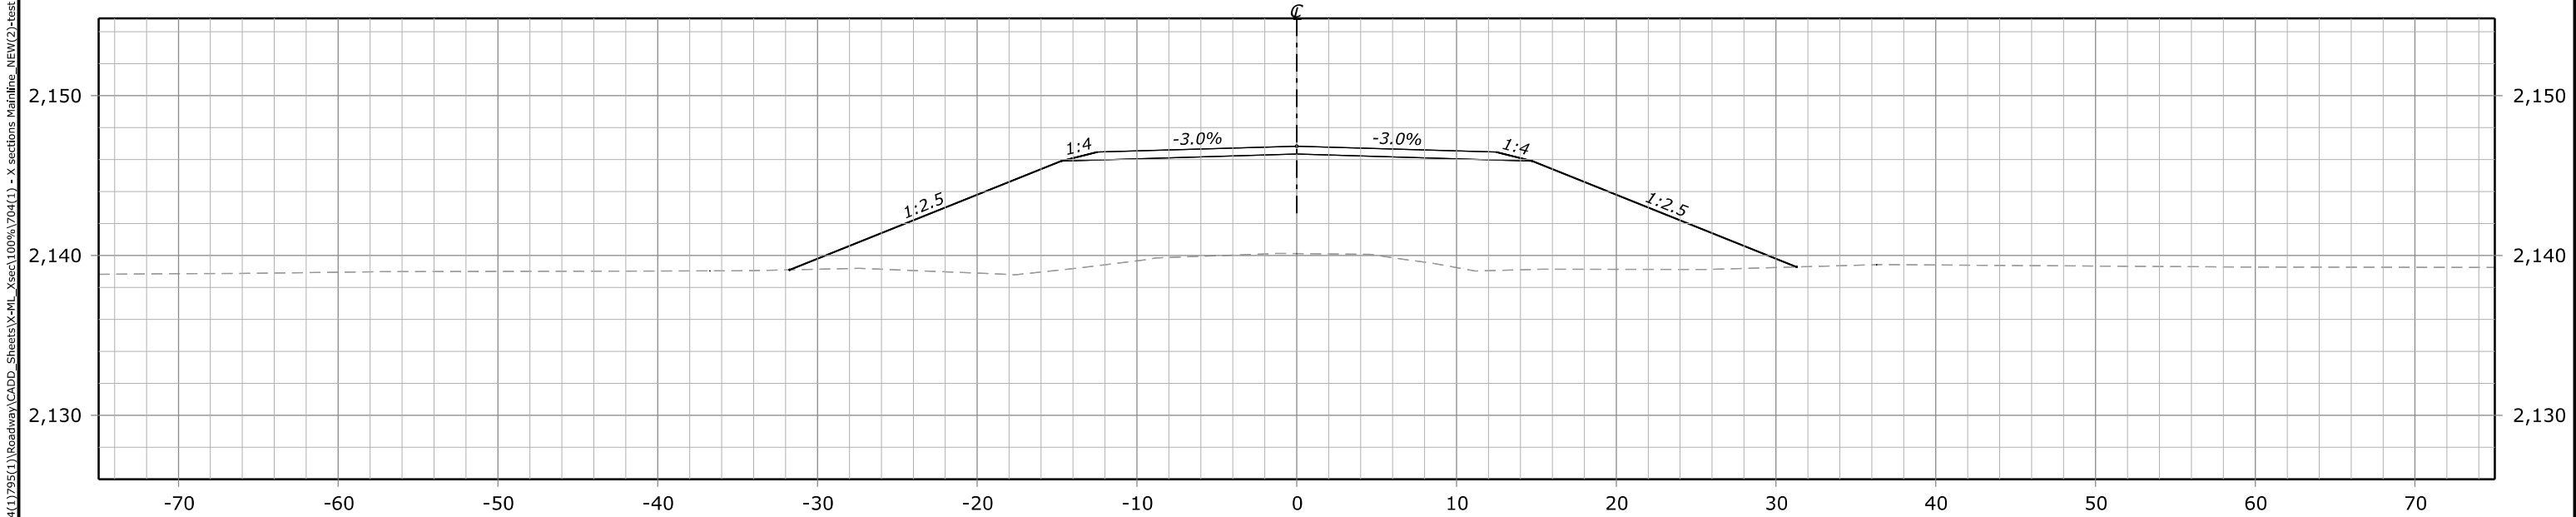


**109+20.00**  
**Des Grade = 2,146.84**  
**Subgrade = 2,146.34**  
**Original Grnd = 2,140.11**

FHWA, Office of Federal Lands Highway  
Central Federal Lands Highway Division  
**X-SECTIONS**  
**MAGPIE & WHITETAIL**


STATE	PROJECT	SHEET NUMBER
ND	ND FLAP 704(1) & 795(1) MAGPIE & WHITETAIL	X28

N:\ND\704(1)\795(1)\Roadway\CADD\_Sheets\X-WL\_Xsec\100%704(1) - X sections Mainline\_NEW(2)-test.dgn [BL - 109+60.00 (Sheet)]

7 June 2023 11:38 AM

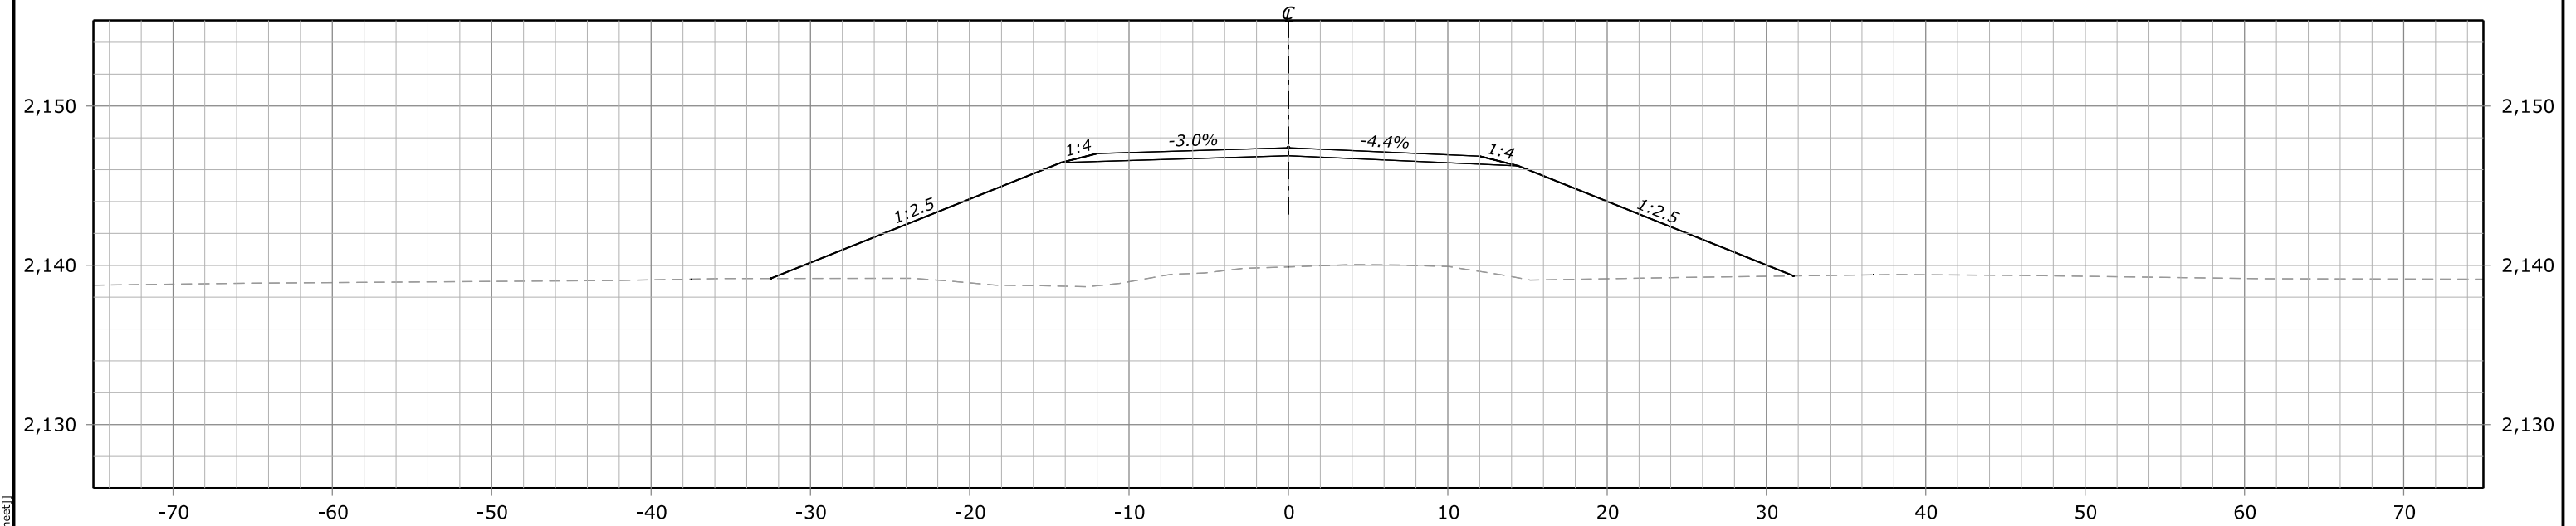

**109+80.00**  
**Des Grade = 2,147.38**  
**Subgrade = 2,146.88**  
**Original Grnd = 2,139.89**

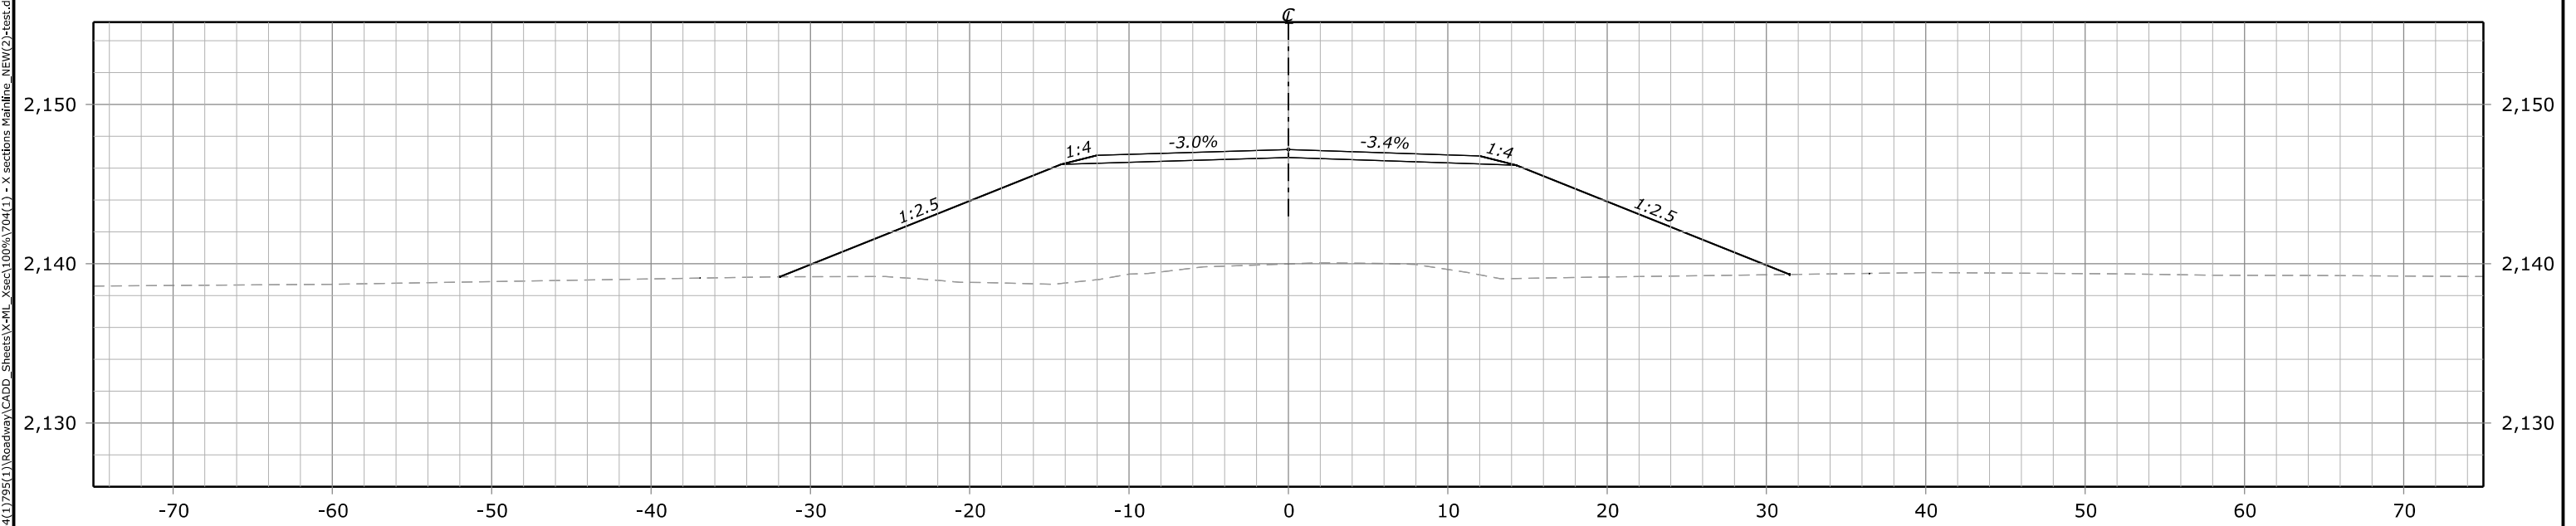



**109+60.00**  
**Des Grade = 2,147.17**  
**Subgrade = 2,146.67**  
**Original Grnd = 2,139.99**

FHWA, Office of Federal Lands Highway  
Central Federal Lands Highway Division  
**X-SECTIONS**  
**MAGPIE & WHITETAIL**

STATE	PROJECT	SHEET NUMBER
ND	ND FLAP 704(1) & 795(1) MAGPIE & WHITETAIL	X29

N:\ND\704(1)\795(1)\Roadway\CADD\_Sheets\X-WL\_Xsec\100%704(1) - X sections Mainline\_NEW(2)-test.dgn [BL - 110+00.00 (Sheet)]



7 June 2023 11:38 AM

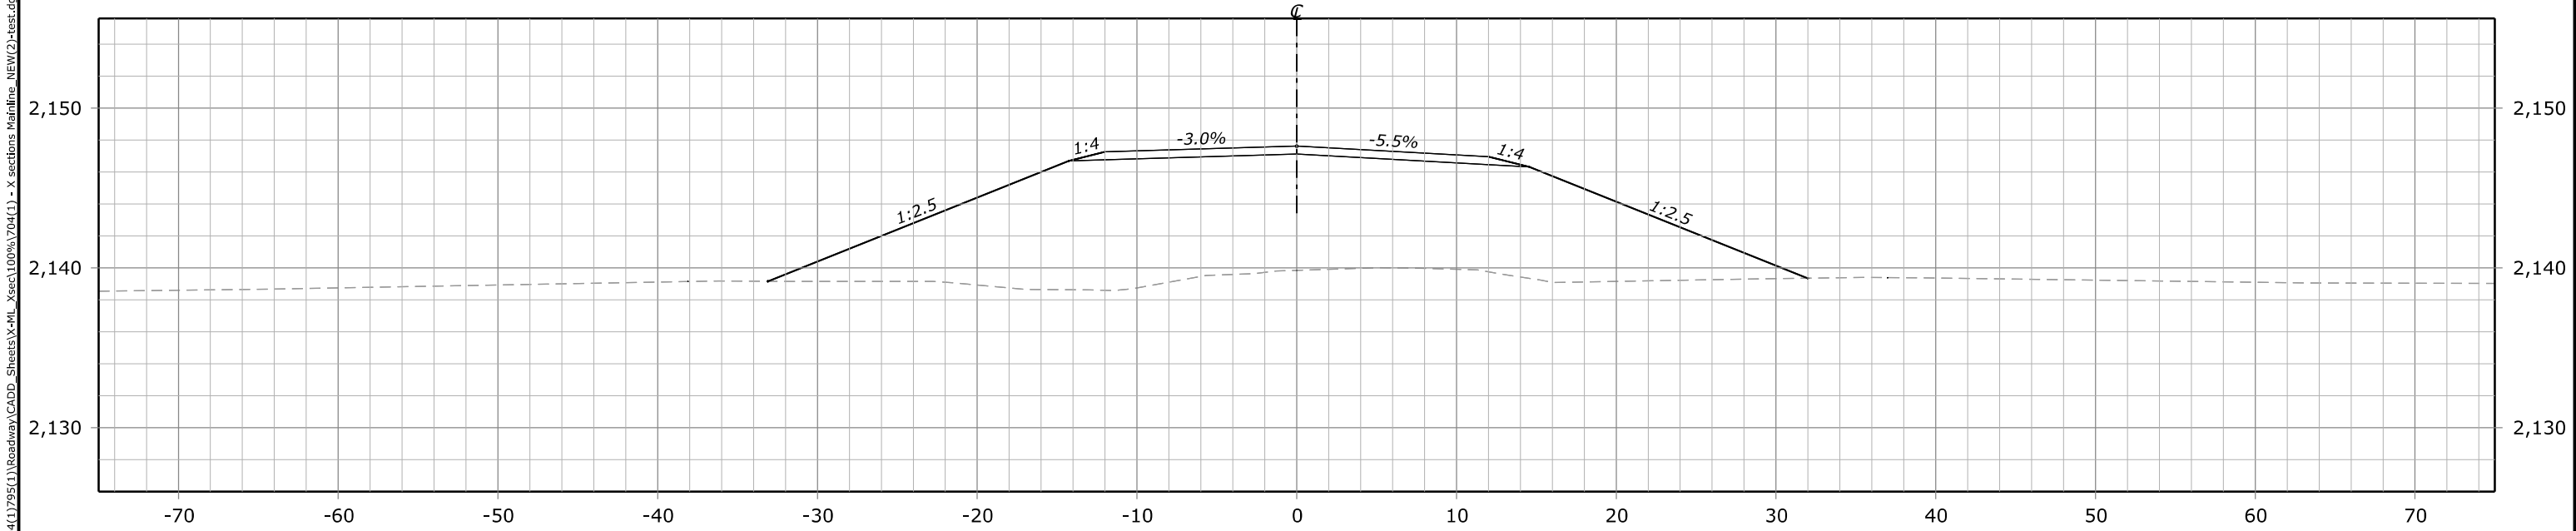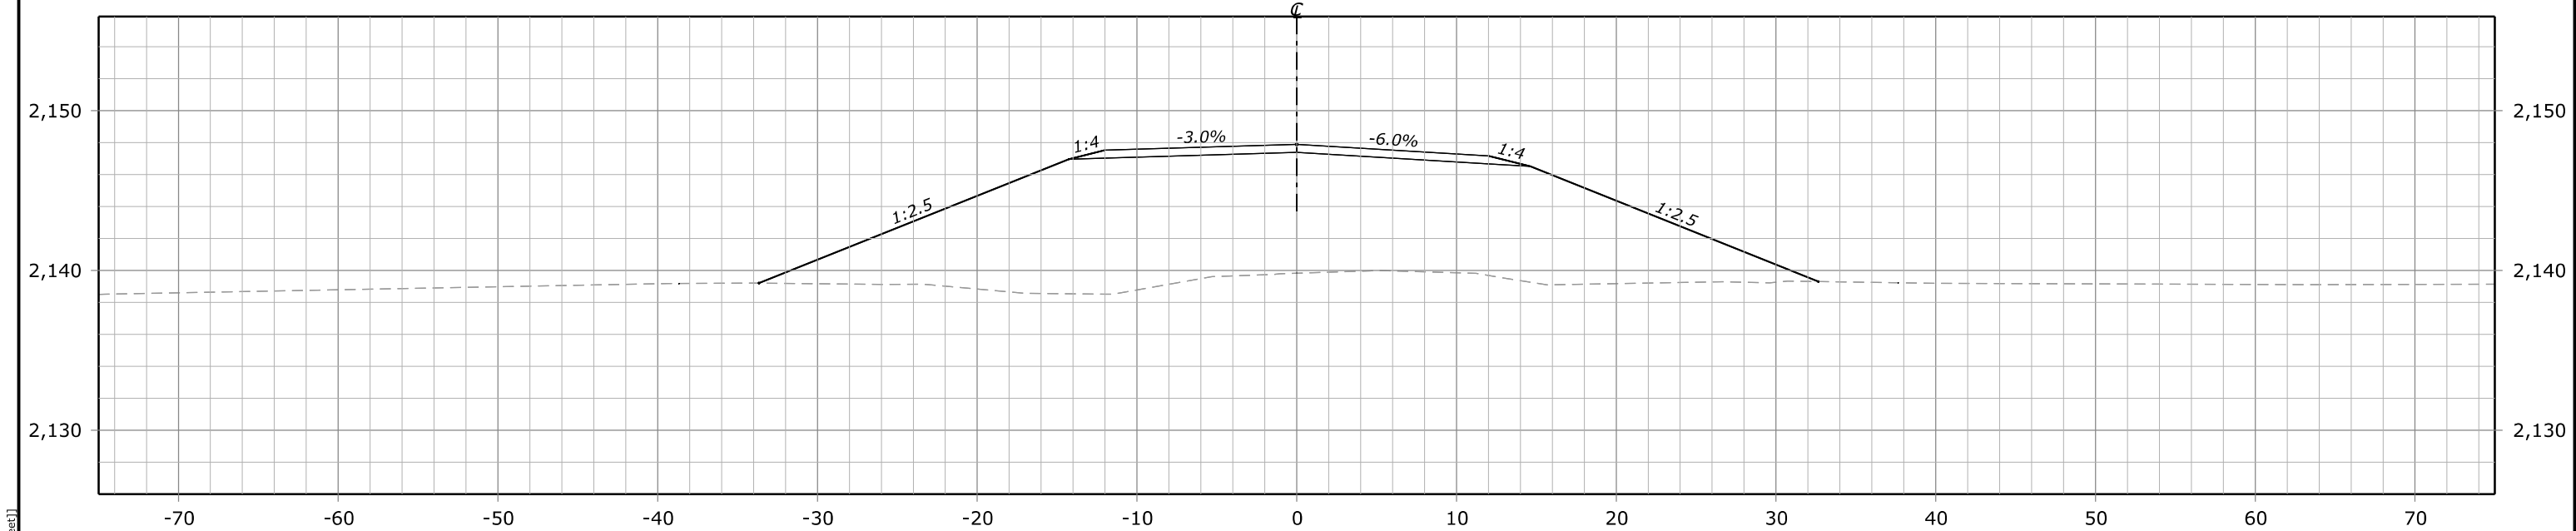

STATE	PROJECT	SHEET NUMBER
ND	ND FLAP 704(1) & 795(1) MAGPIE & WHITETAIL	X30

N:\ND\704(1)\795(1)\Roadway\CADD\_Sheets\X-WL\_X-sec\100%704(1) - X sections Mainline\_NEW(2)-test.dgn [BL - 110+40.00 [Sheet]]


7 June 2023 11:41 AM

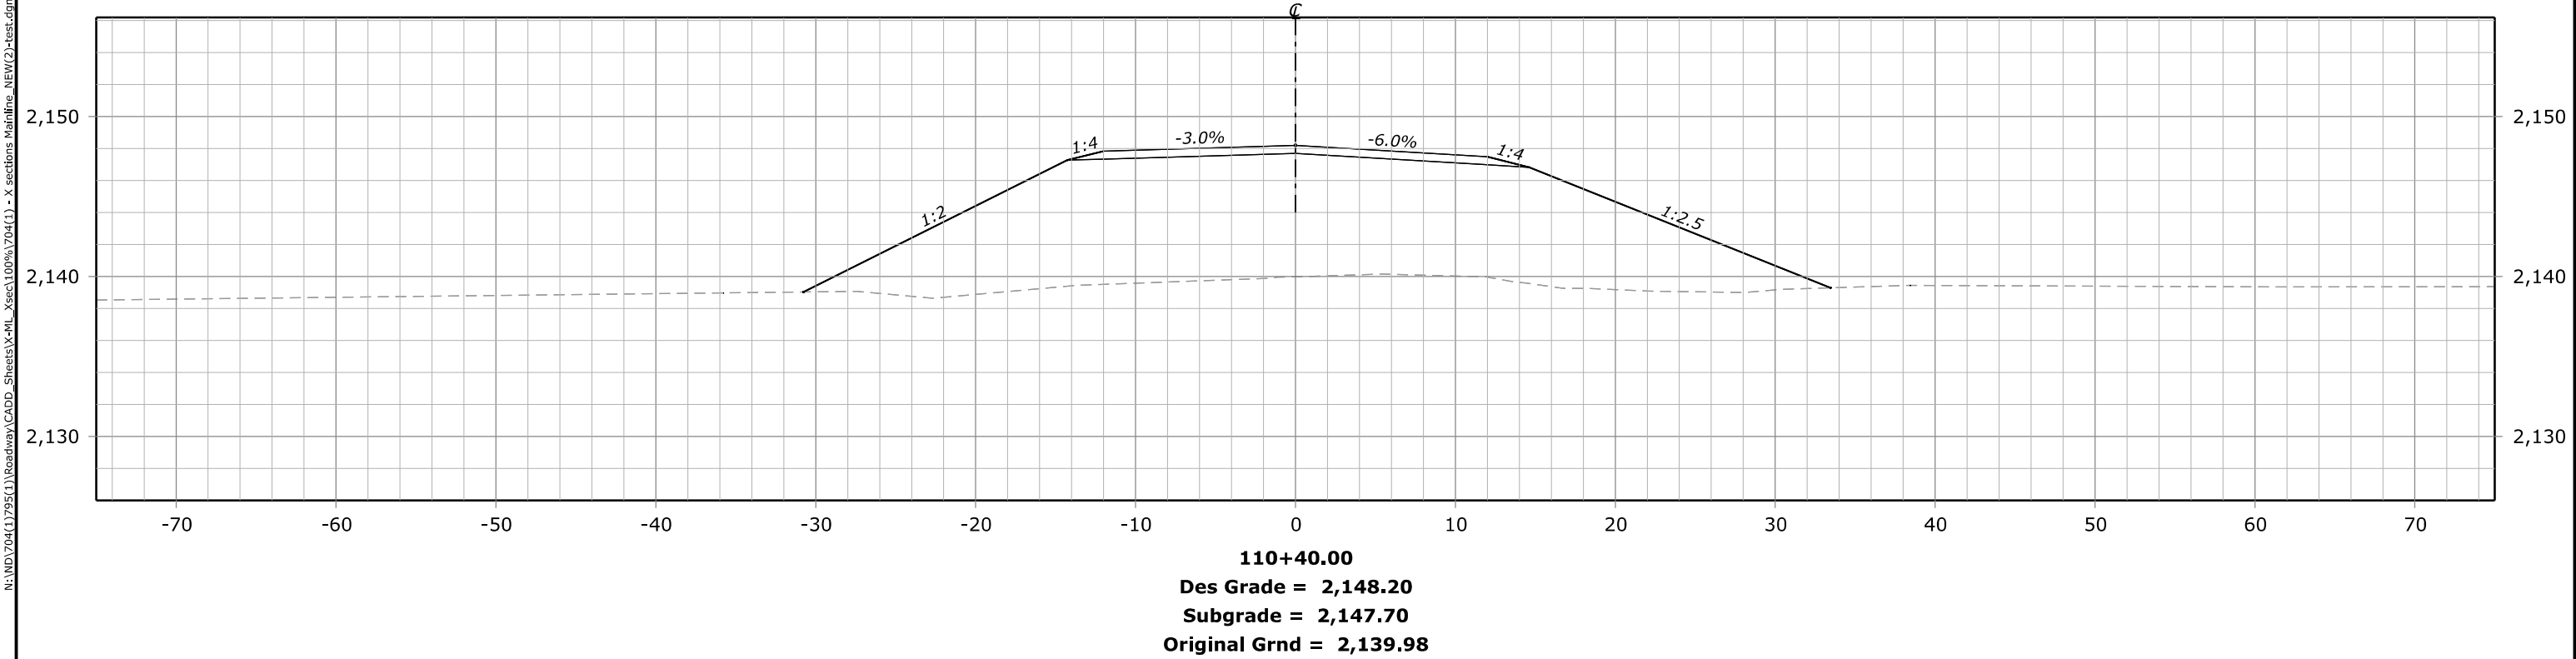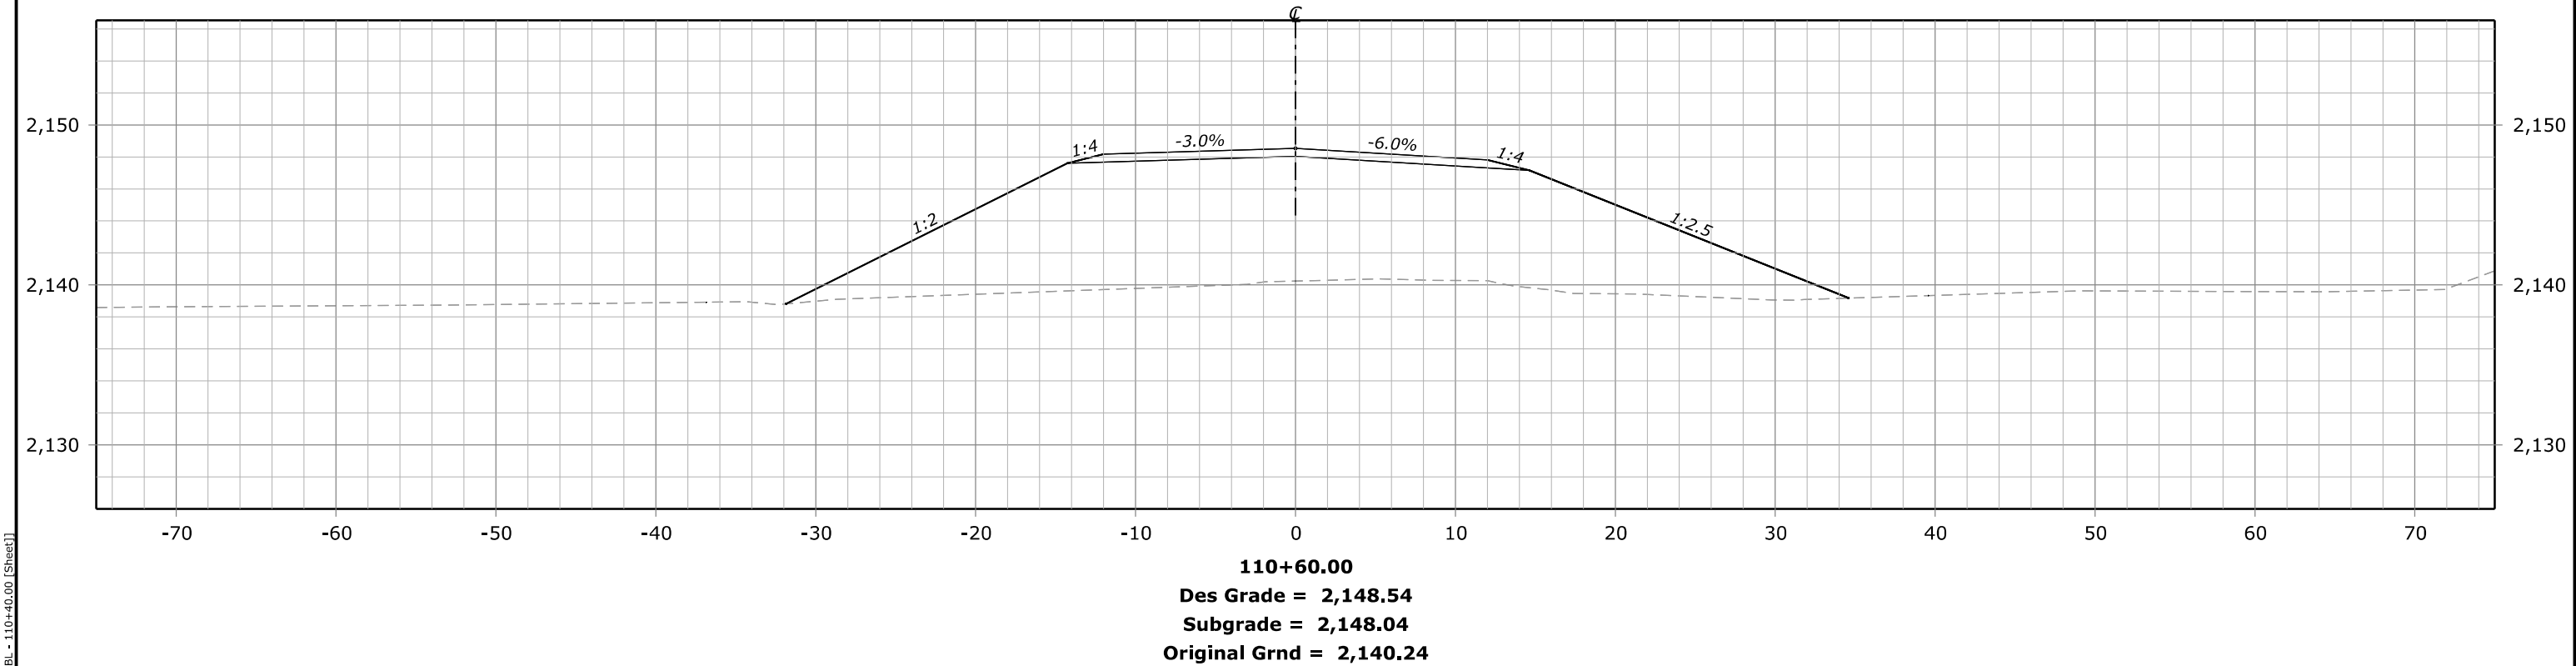

STATE	PROJECT	SHEET NUMBER
ND	ND FLAP 704(1) & 795(1) MAGPIE & WHITETAIL	X31

N:\ND\704(1)\795(1)\Roadway\CADD\_Sheets\X-WL\_Xsec\100%704(1) - X sections Mainline\_NEW(2)-test.dgn [BL - 110+80.00 (Sheet)]

7 June 2023 11:43 AM

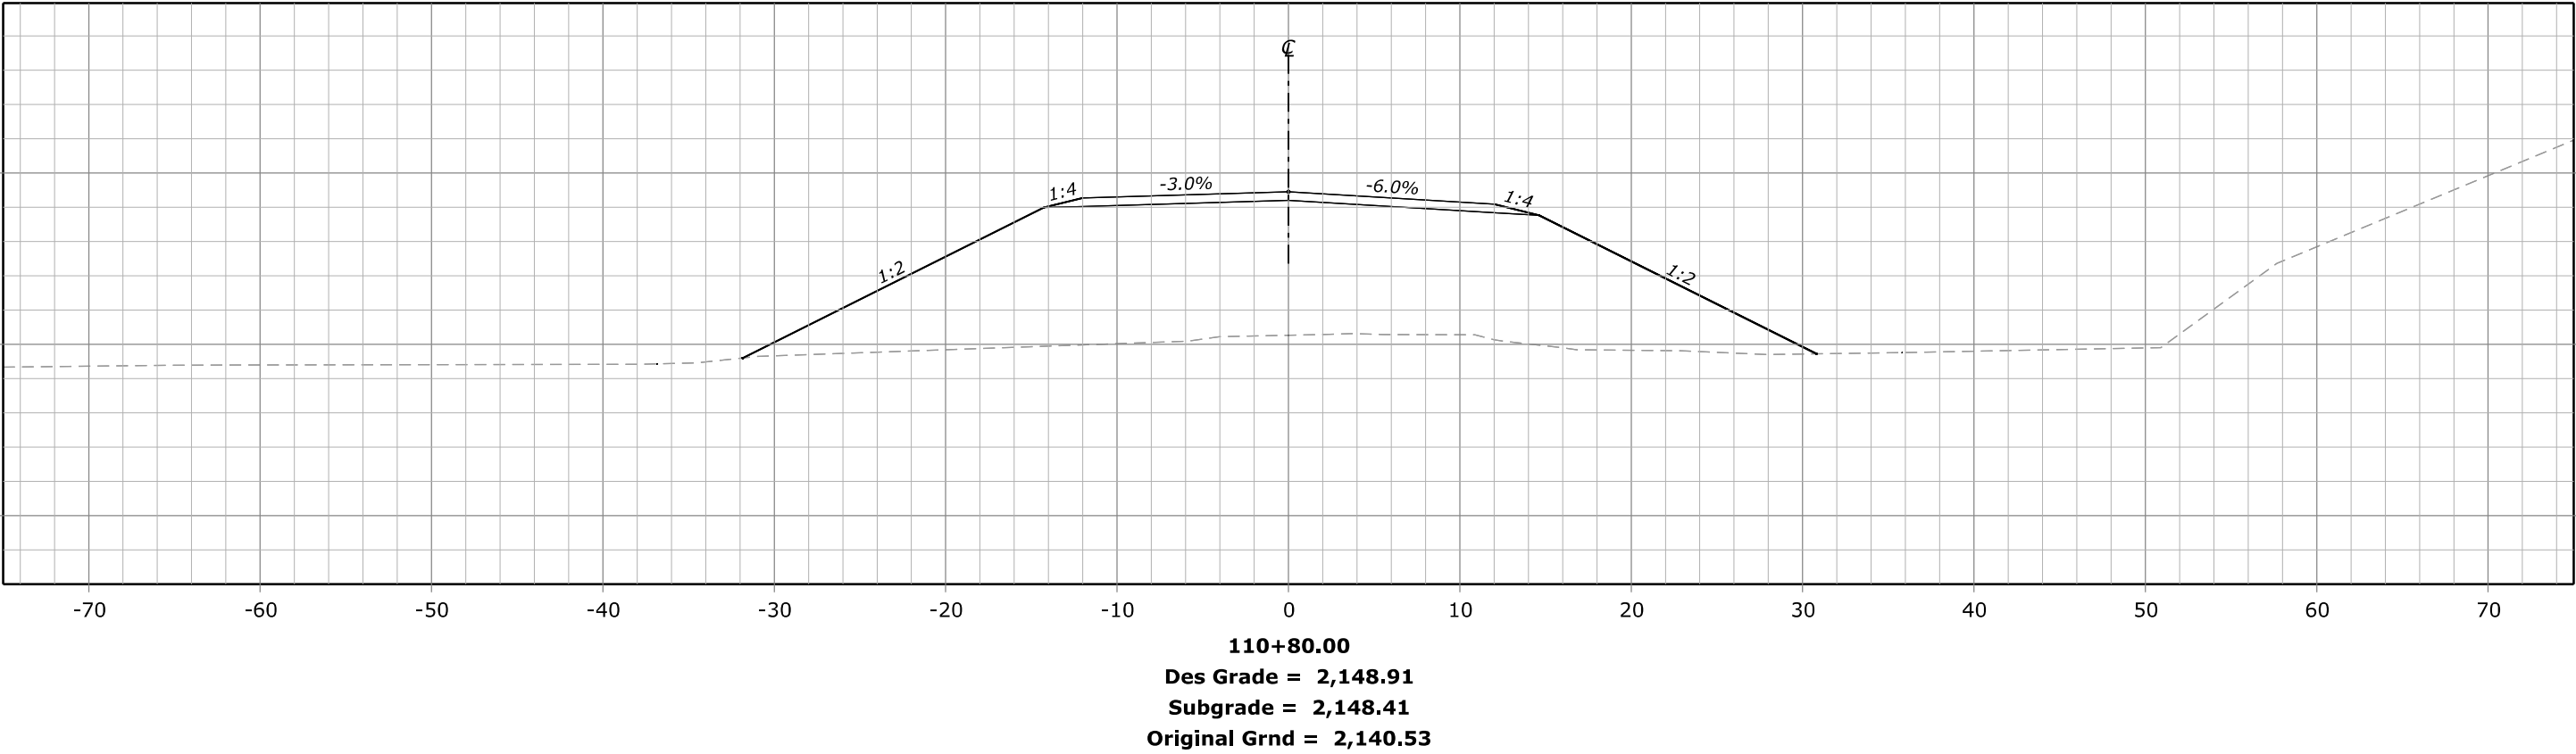


FHWA, Office of Federal Lands Highway  
Central Federal Lands Highway Division  
**X-SECTIONS**  
**MAGPIE & WHITETAIL**

STATE	PROJECT	SHEET NUMBER
ND	ND FLAP 704(1) & 795(1) MAGPIE & WHITETAIL	X32

N:\ND\704(1)\795(1)\Roadway\CADD\_Sheets\X-WL\_Xsec\100%704(1) - X sections Mainline\_NEW(2)-test.dgn [BL - 111+00.00 [Sheet]]

7 June 2023 11:43 AM

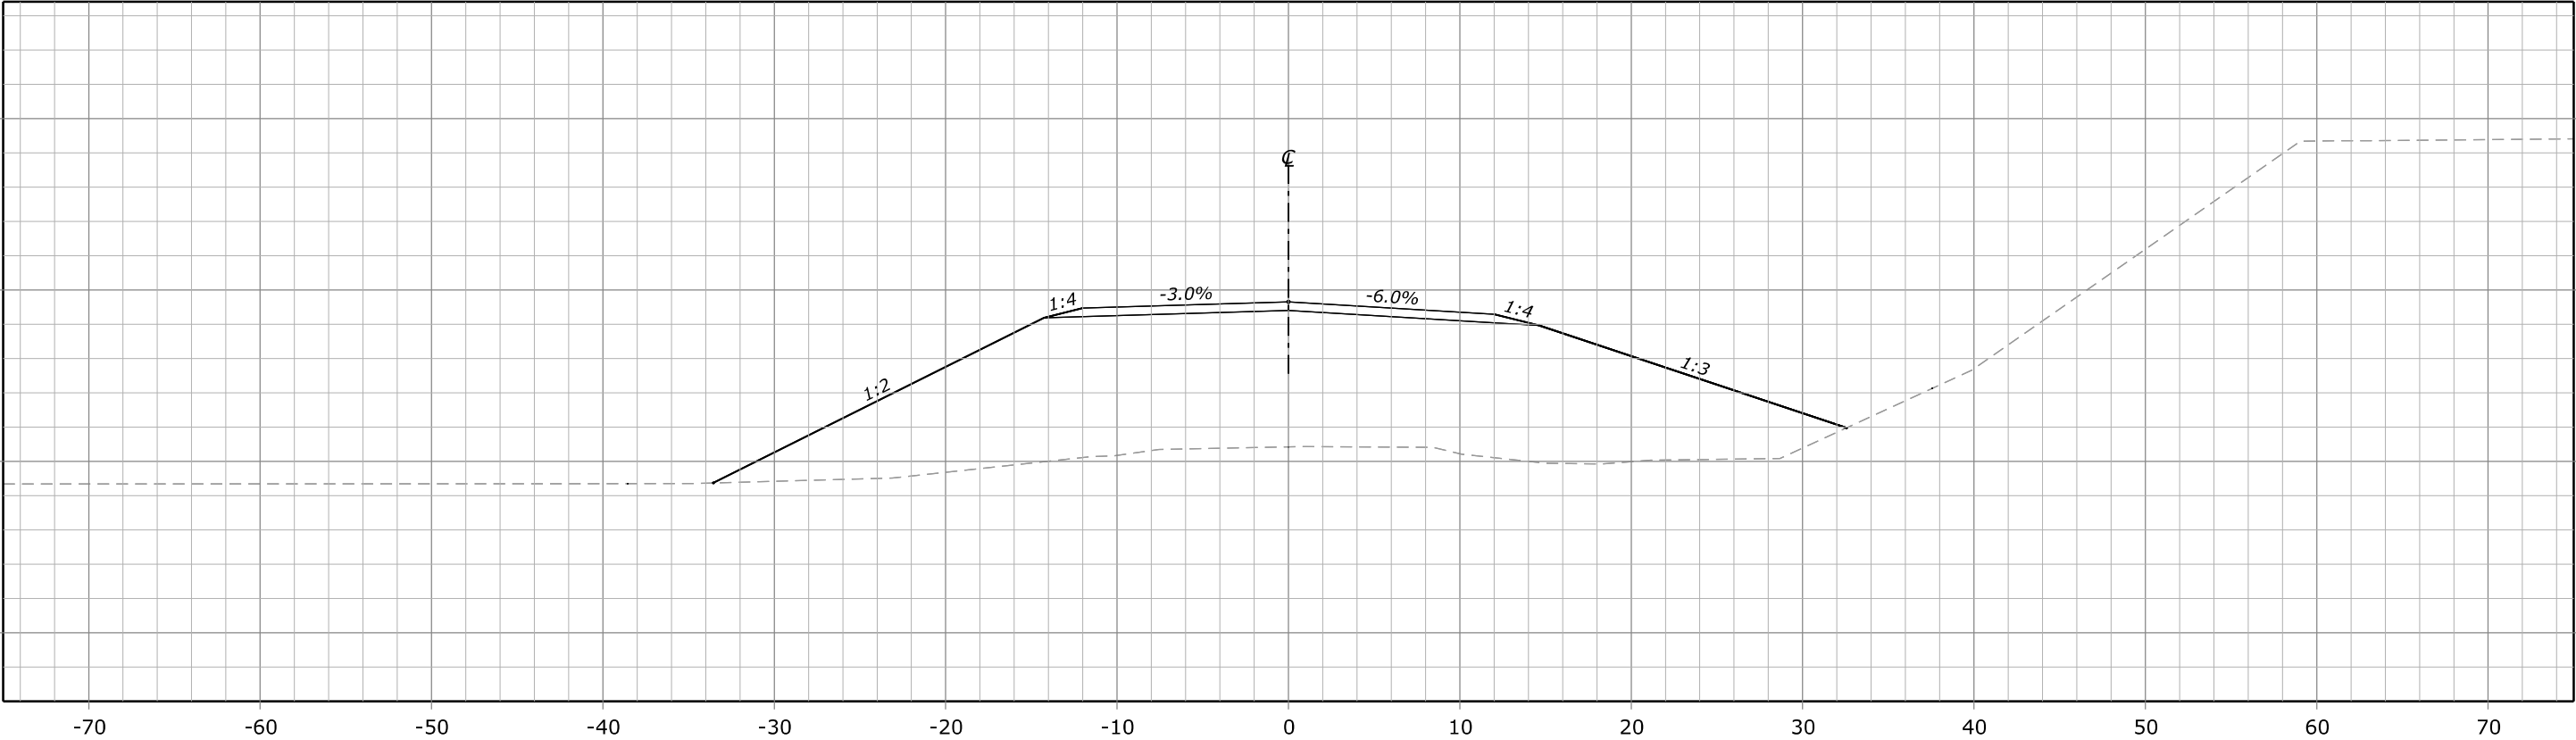

111+00.00  
Des Grade = 2,149.31  
Subgrade = 2,148.81  
Original Grnd = 2,140.84


FHWA, Office of Federal Lands Highway  
Central Federal Lands Highway Division  
**X-SECTIONS**  
**MAGPIE & WHITETAIL**



STATE	PROJECT	SHEET NUMBER
ND	ND FLAP 704(1) & 795(1) MAGPIE & WHITETAIL	X33


N:\ND\704(1)\795(1)\Roadway\CADD\_Sheets\X-wL\_Xsec\100%704(1) - X sections Mainline\_NEW(2)-test.dgn [BL - 111+20.00 [Sheet]]

7 June 2023 11:44 AM

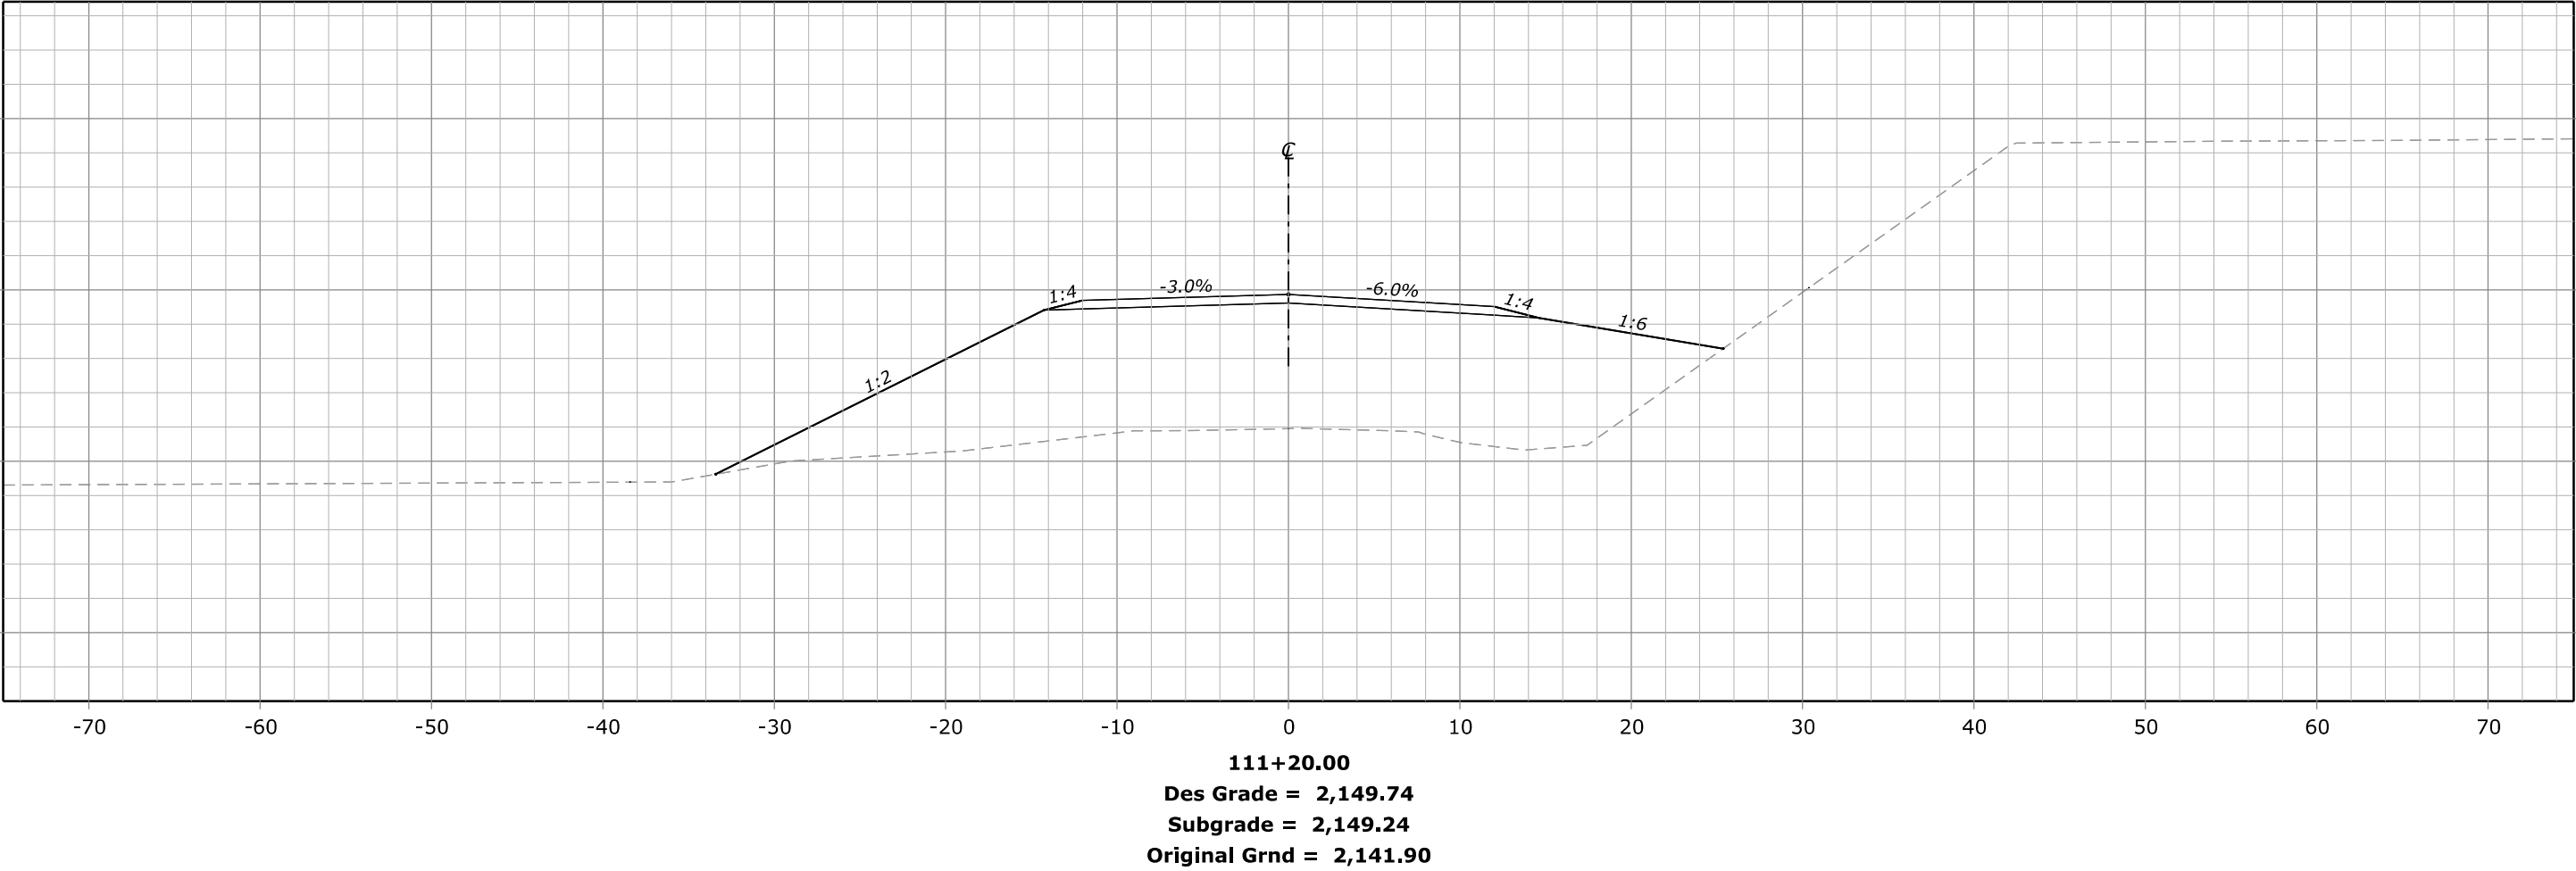

FHWA, Office of Federal Lands Highway  
Central Federal Lands Highway Division  
**X-SECTIONS**  
**MAGPIE & WHITETAIL**

STATE	PROJECT	SHEET NUMBER
ND	ND FLAP 704(1) & 795(1) MAGPIE & WHITETAIL	X34

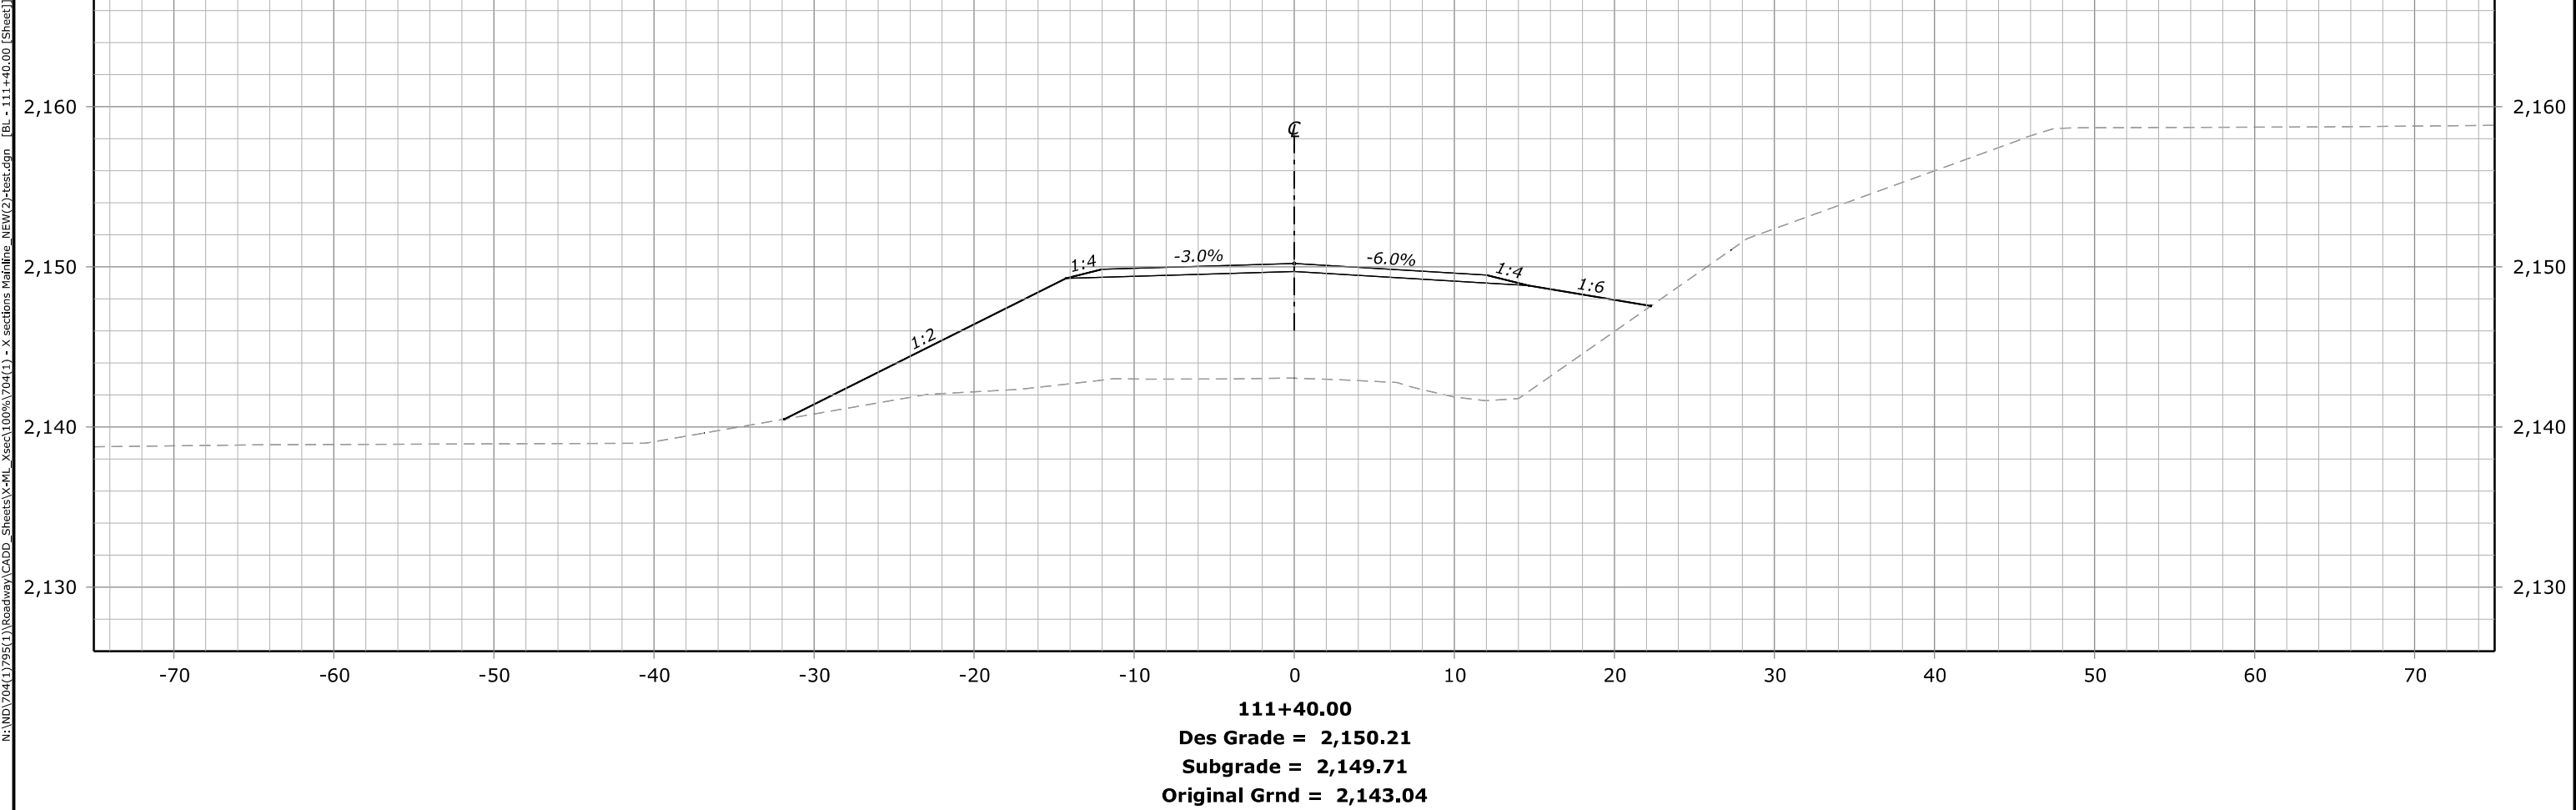


FHWA, Office of Federal Lands Highway  
Central Federal Lands Highway Division  
**X-SECTIONS**  
**MAGPIE & WHITETAIL**

N:\ND\704(1)\795(1)\Roadway\CADD\_Sheets\X-WL\_Xsec\100%704(1) - X sections Mainline\_NEW(2)-test.dgn [BL - 111+40.00 [Sheet]]  
7 June 2023 11:44 AM

STATE	PROJECT	SHEET NUMBER
ND	ND FLAP 704(1) & 795(1) MAGPIE & WHITETAIL	X35

N:\ND\704(1)\795(1)\Roadway\CADD\_Sheets\X-wL\_Xsec\100%704(1) - X sections Mainline\_NEW(2)-test.dgn [BL - 111+60.00 [Sheet]]

7 June 2023 11:45 AM

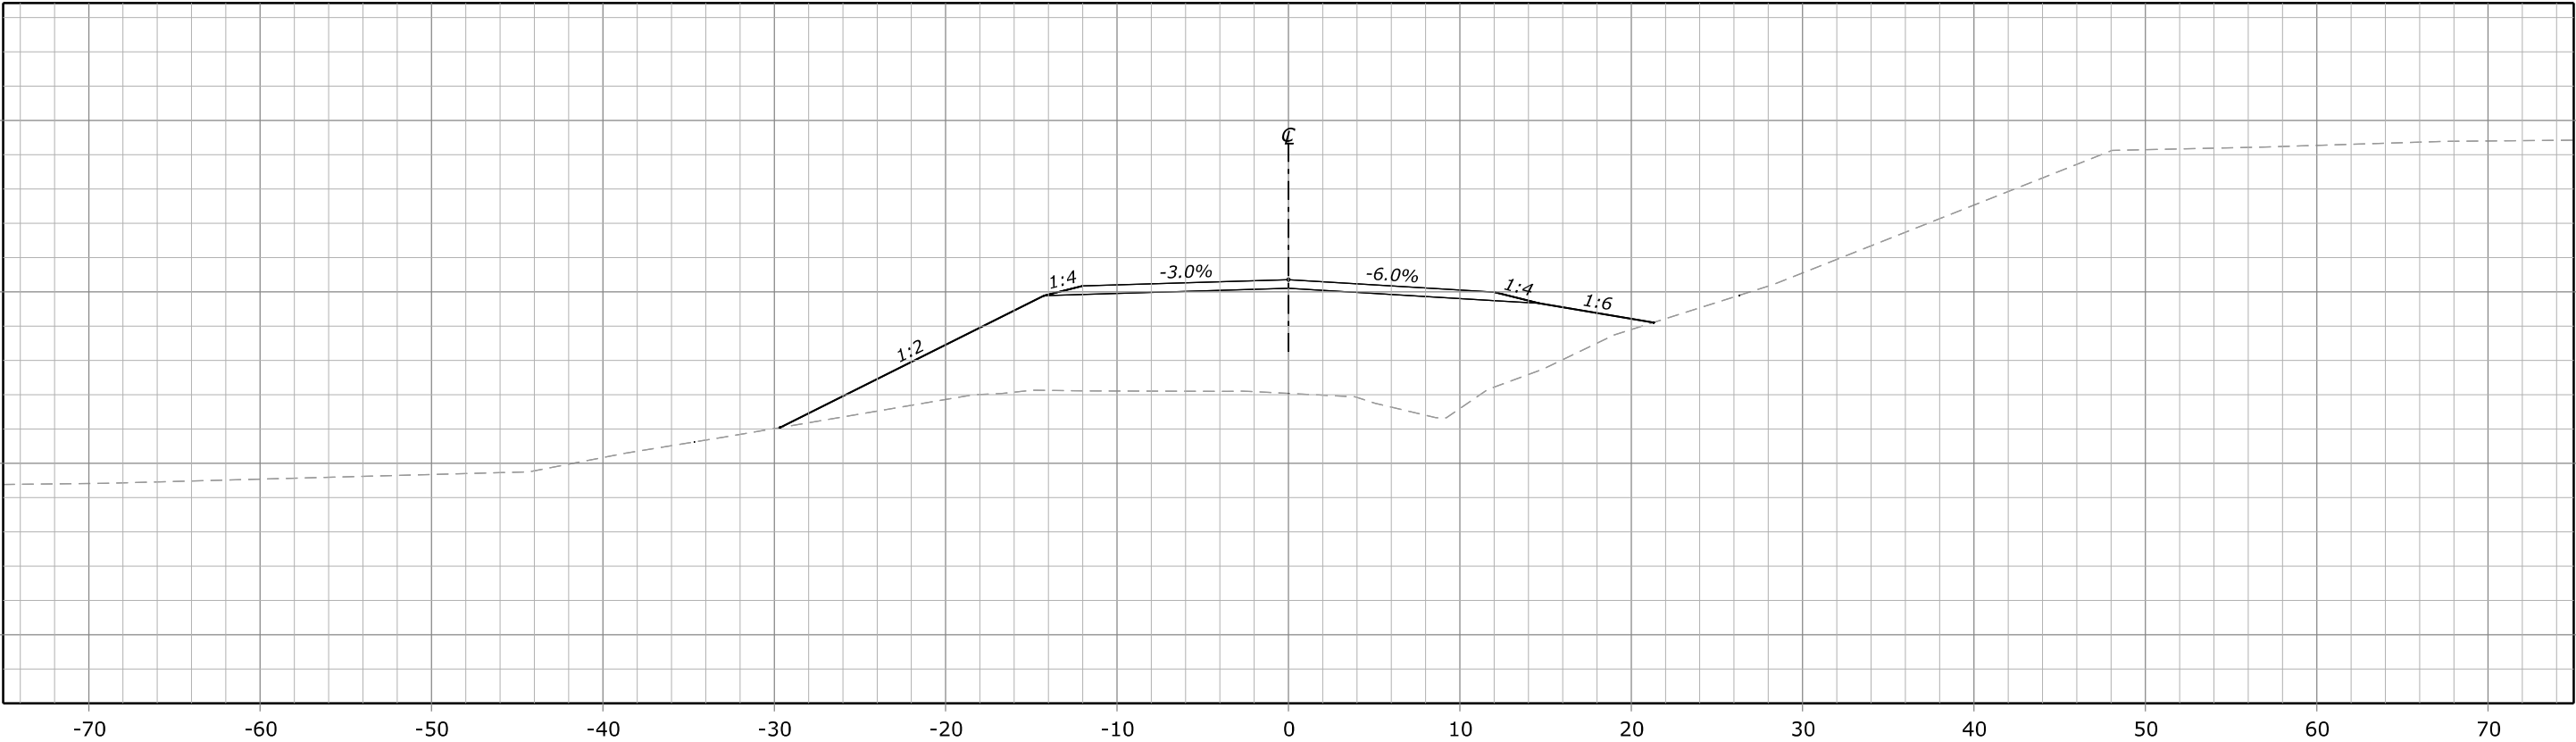


111+60.00  
Des Grade = 2,150.71  
Subgrade = 2,150.21  
Original Grnd = 2,144.07

FHWA, Office of Federal Lands Highway  
Central Federal Lands Highway Division  
**X-SECTIONS**  
**MAGPIE & WHITETAIL**

STATE	PROJECT	SHEET NUMBER
ND	ND FLAP 704(1) & 795(1) MAGPIE & WHITETAIL	X36

N:\ND\704(1)\795(1)\Roadway\CADD\_Sheets\X-sec\X-sec\100%704(1) - X sections Mainline\_NEW(2)-test.dgn [BL - 111+80.00 [Sheet]]

7 June 2023 11:45 AM

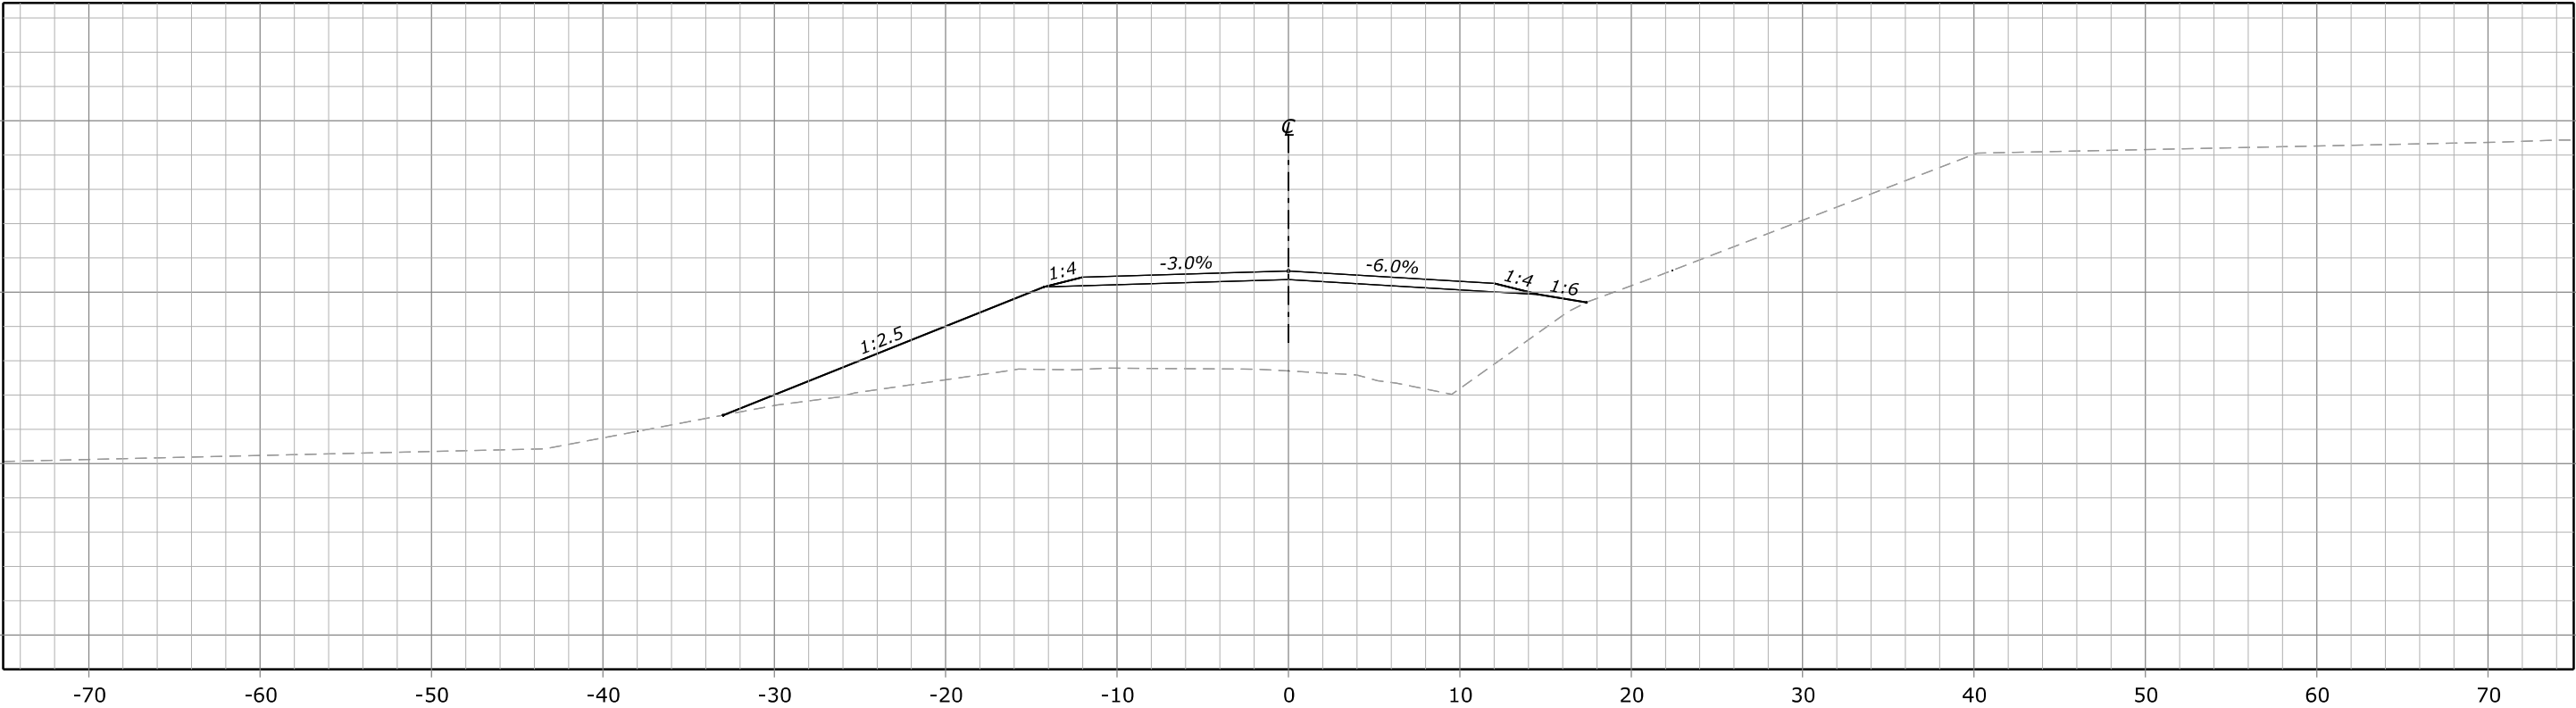


111+80.00  
Des Grade = 2,151.23  
Subgrade = 2,150.73  
Original Grnd = 2,145.40

FHWA, Office of Federal Lands Highway  
Central Federal Lands Highway Division  
**X-SECTIONS**  
**MAGPIE & WHITETAIL**

STATE	PROJECT	SHEET NUMBER
ND	ND FLAP 704(1) & 795(1) MAGPIE & WHITETAIL	X37

N:\ND\704(1)\795(1)\Roadway\CADD\_Sheets\X-XL\_Xsec\100%704(1) - X sections Mainline\_NEW(2)-test.dgn [BL - 112+00.00 (Sheet)]

7 June 2023 11:46 AM

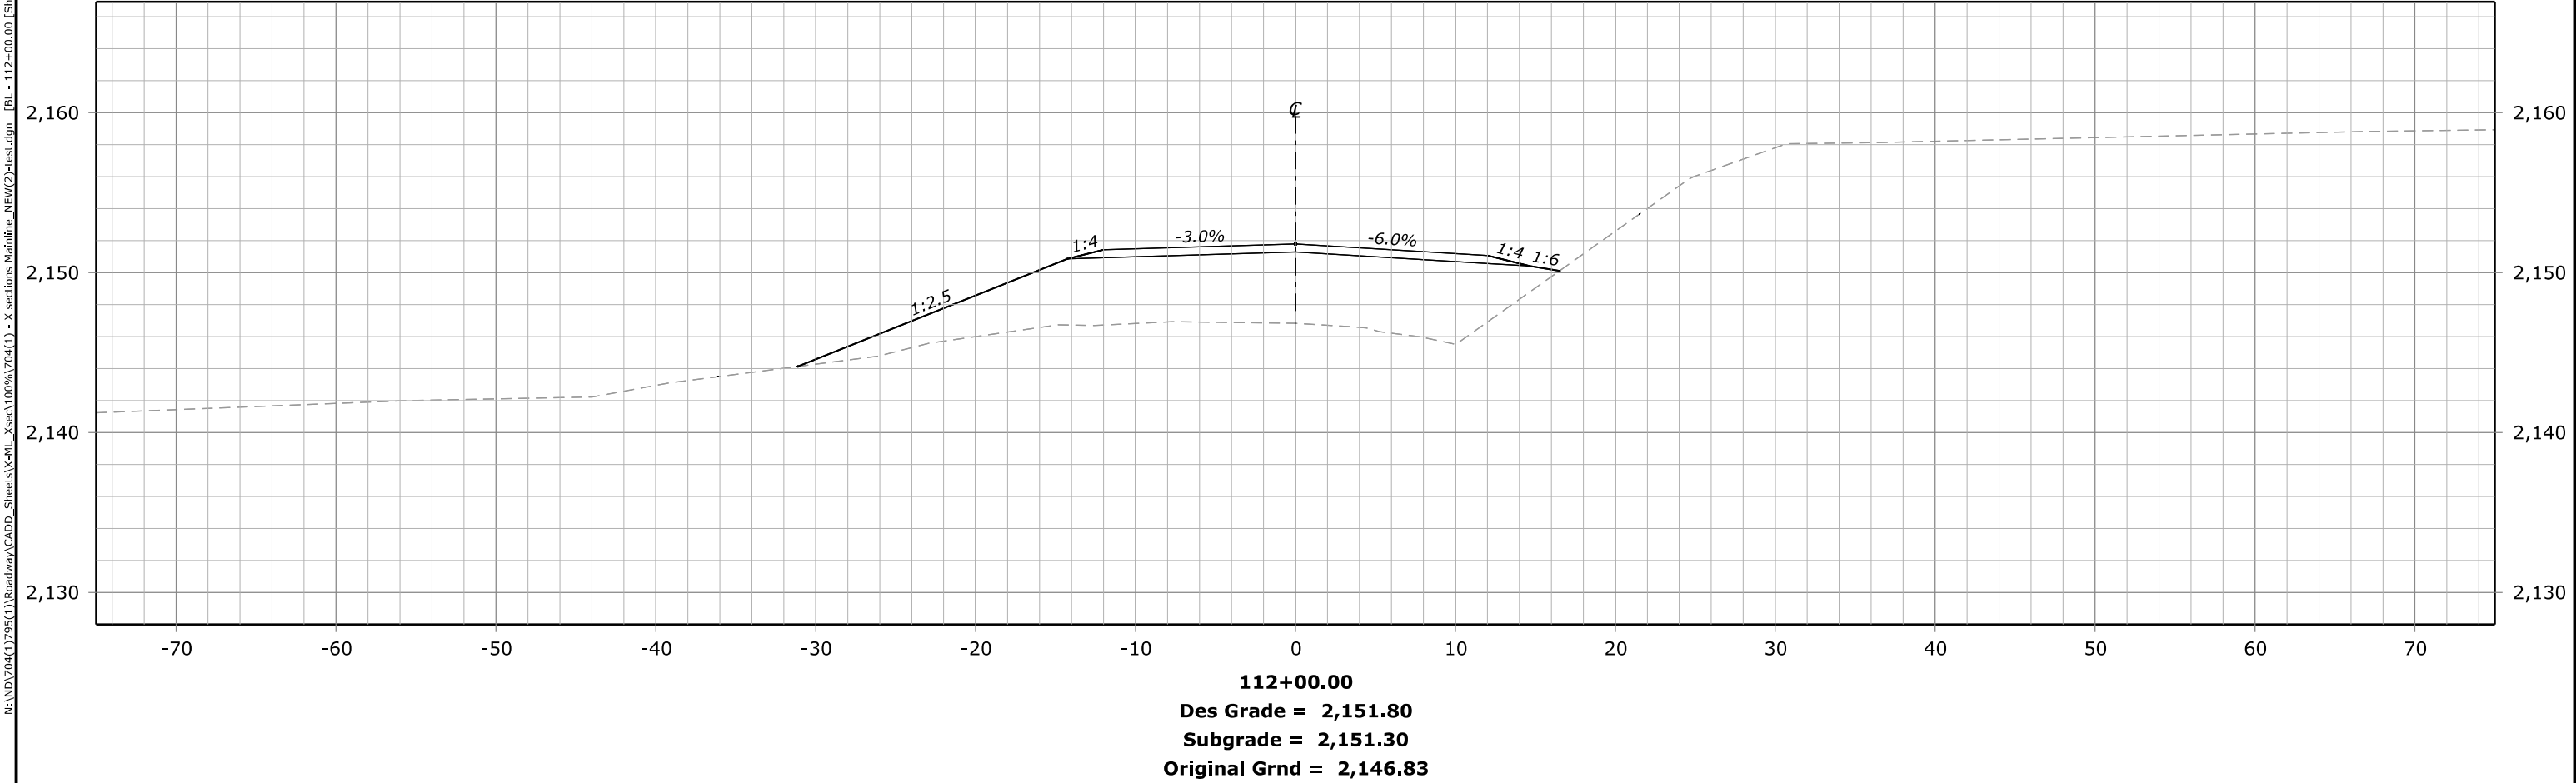


FHWA, Office of Federal Lands Highway  
Central Federal Lands Highway Division  
**X-SECTIONS**  
**MAGPIE & WHITETAIL**

STATE	PROJECT	SHEET NUMBER
ND	ND FLAP 704(1) & 795(1) MAGPIE & WHITETAIL	X38

N:\ND\704(1)\795(1)\Roadway\CADD\_Sheets\X-WL\_Xsec\100%704(1) - X sections Mainline\_NEW(2)-test.dgn [BL - 112+20.00 [Sheet]]

7 June 2023 11:47 AM

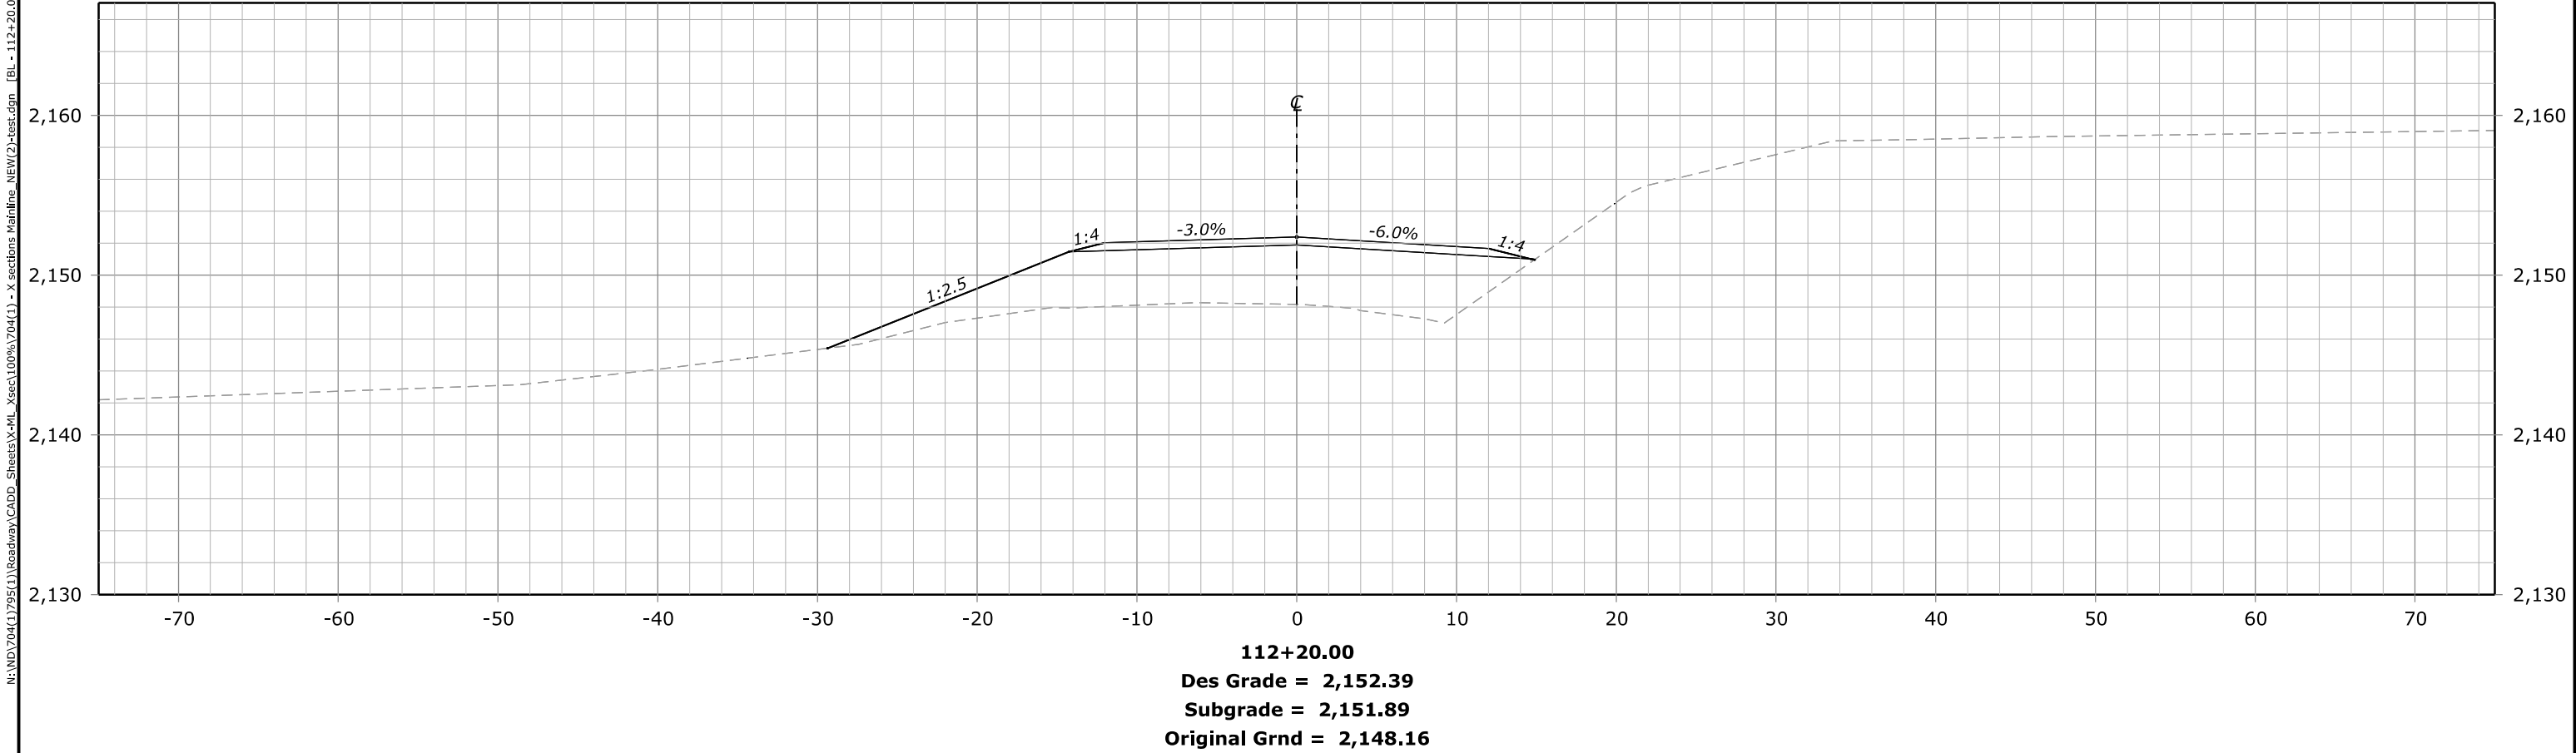


FHWA, Office of Federal Lands Highway  
Central Federal Lands Highway Division  
**X-SECTIONS**  
**MAGPIE & WHITETAIL**


STATE	PROJECT	SHEET NUMBER
ND	ND FLAP 704(1) & 795(1) MAGPIE & WHITETAIL	X39

N:\ND\704(1)\795(1)\Roadway\CADD\_Sheets\X-WL\_Xsec\100%704(1) - X sections Mainline\_NEW(2)-test.dgn [BL - 112+40.00 [Sheet]]

7 June 2023 11:47 AM

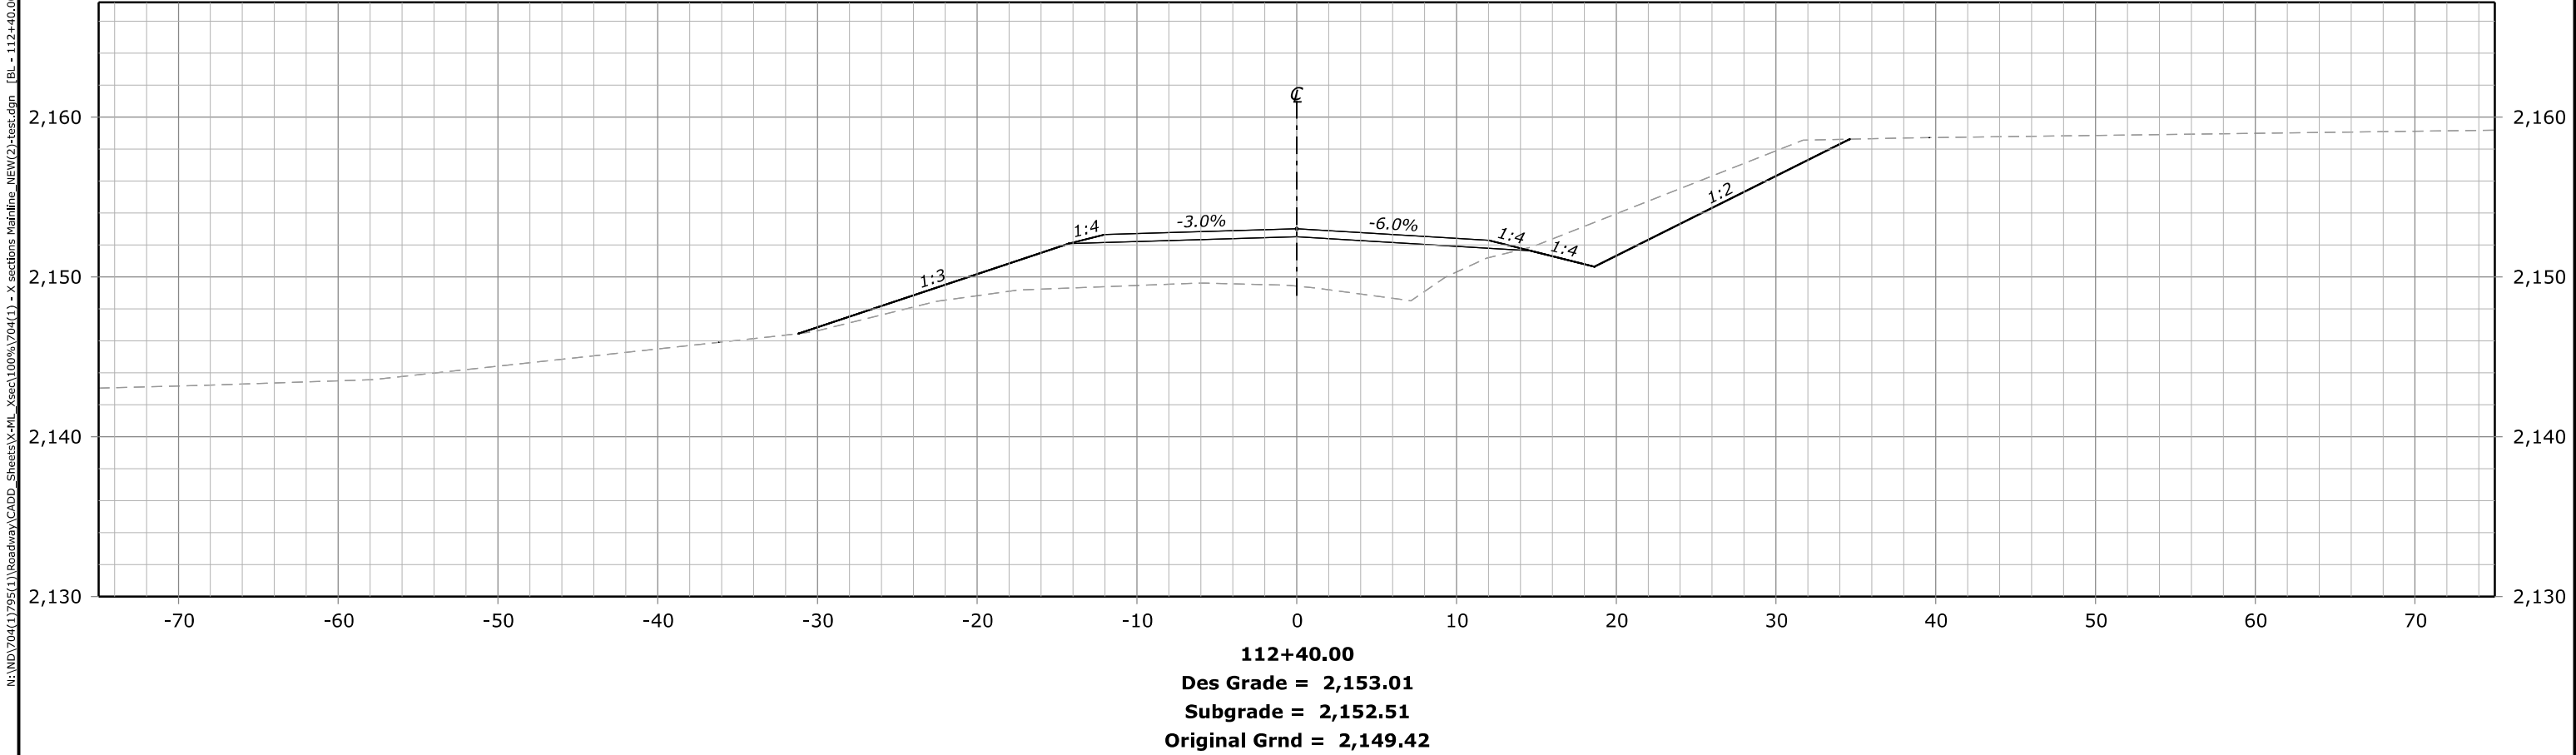

FHWA, Office of Federal Lands Highway  
Central Federal Lands Highway Division  
**X-SECTIONS**  
**MAGPIE & WHITETAIL**


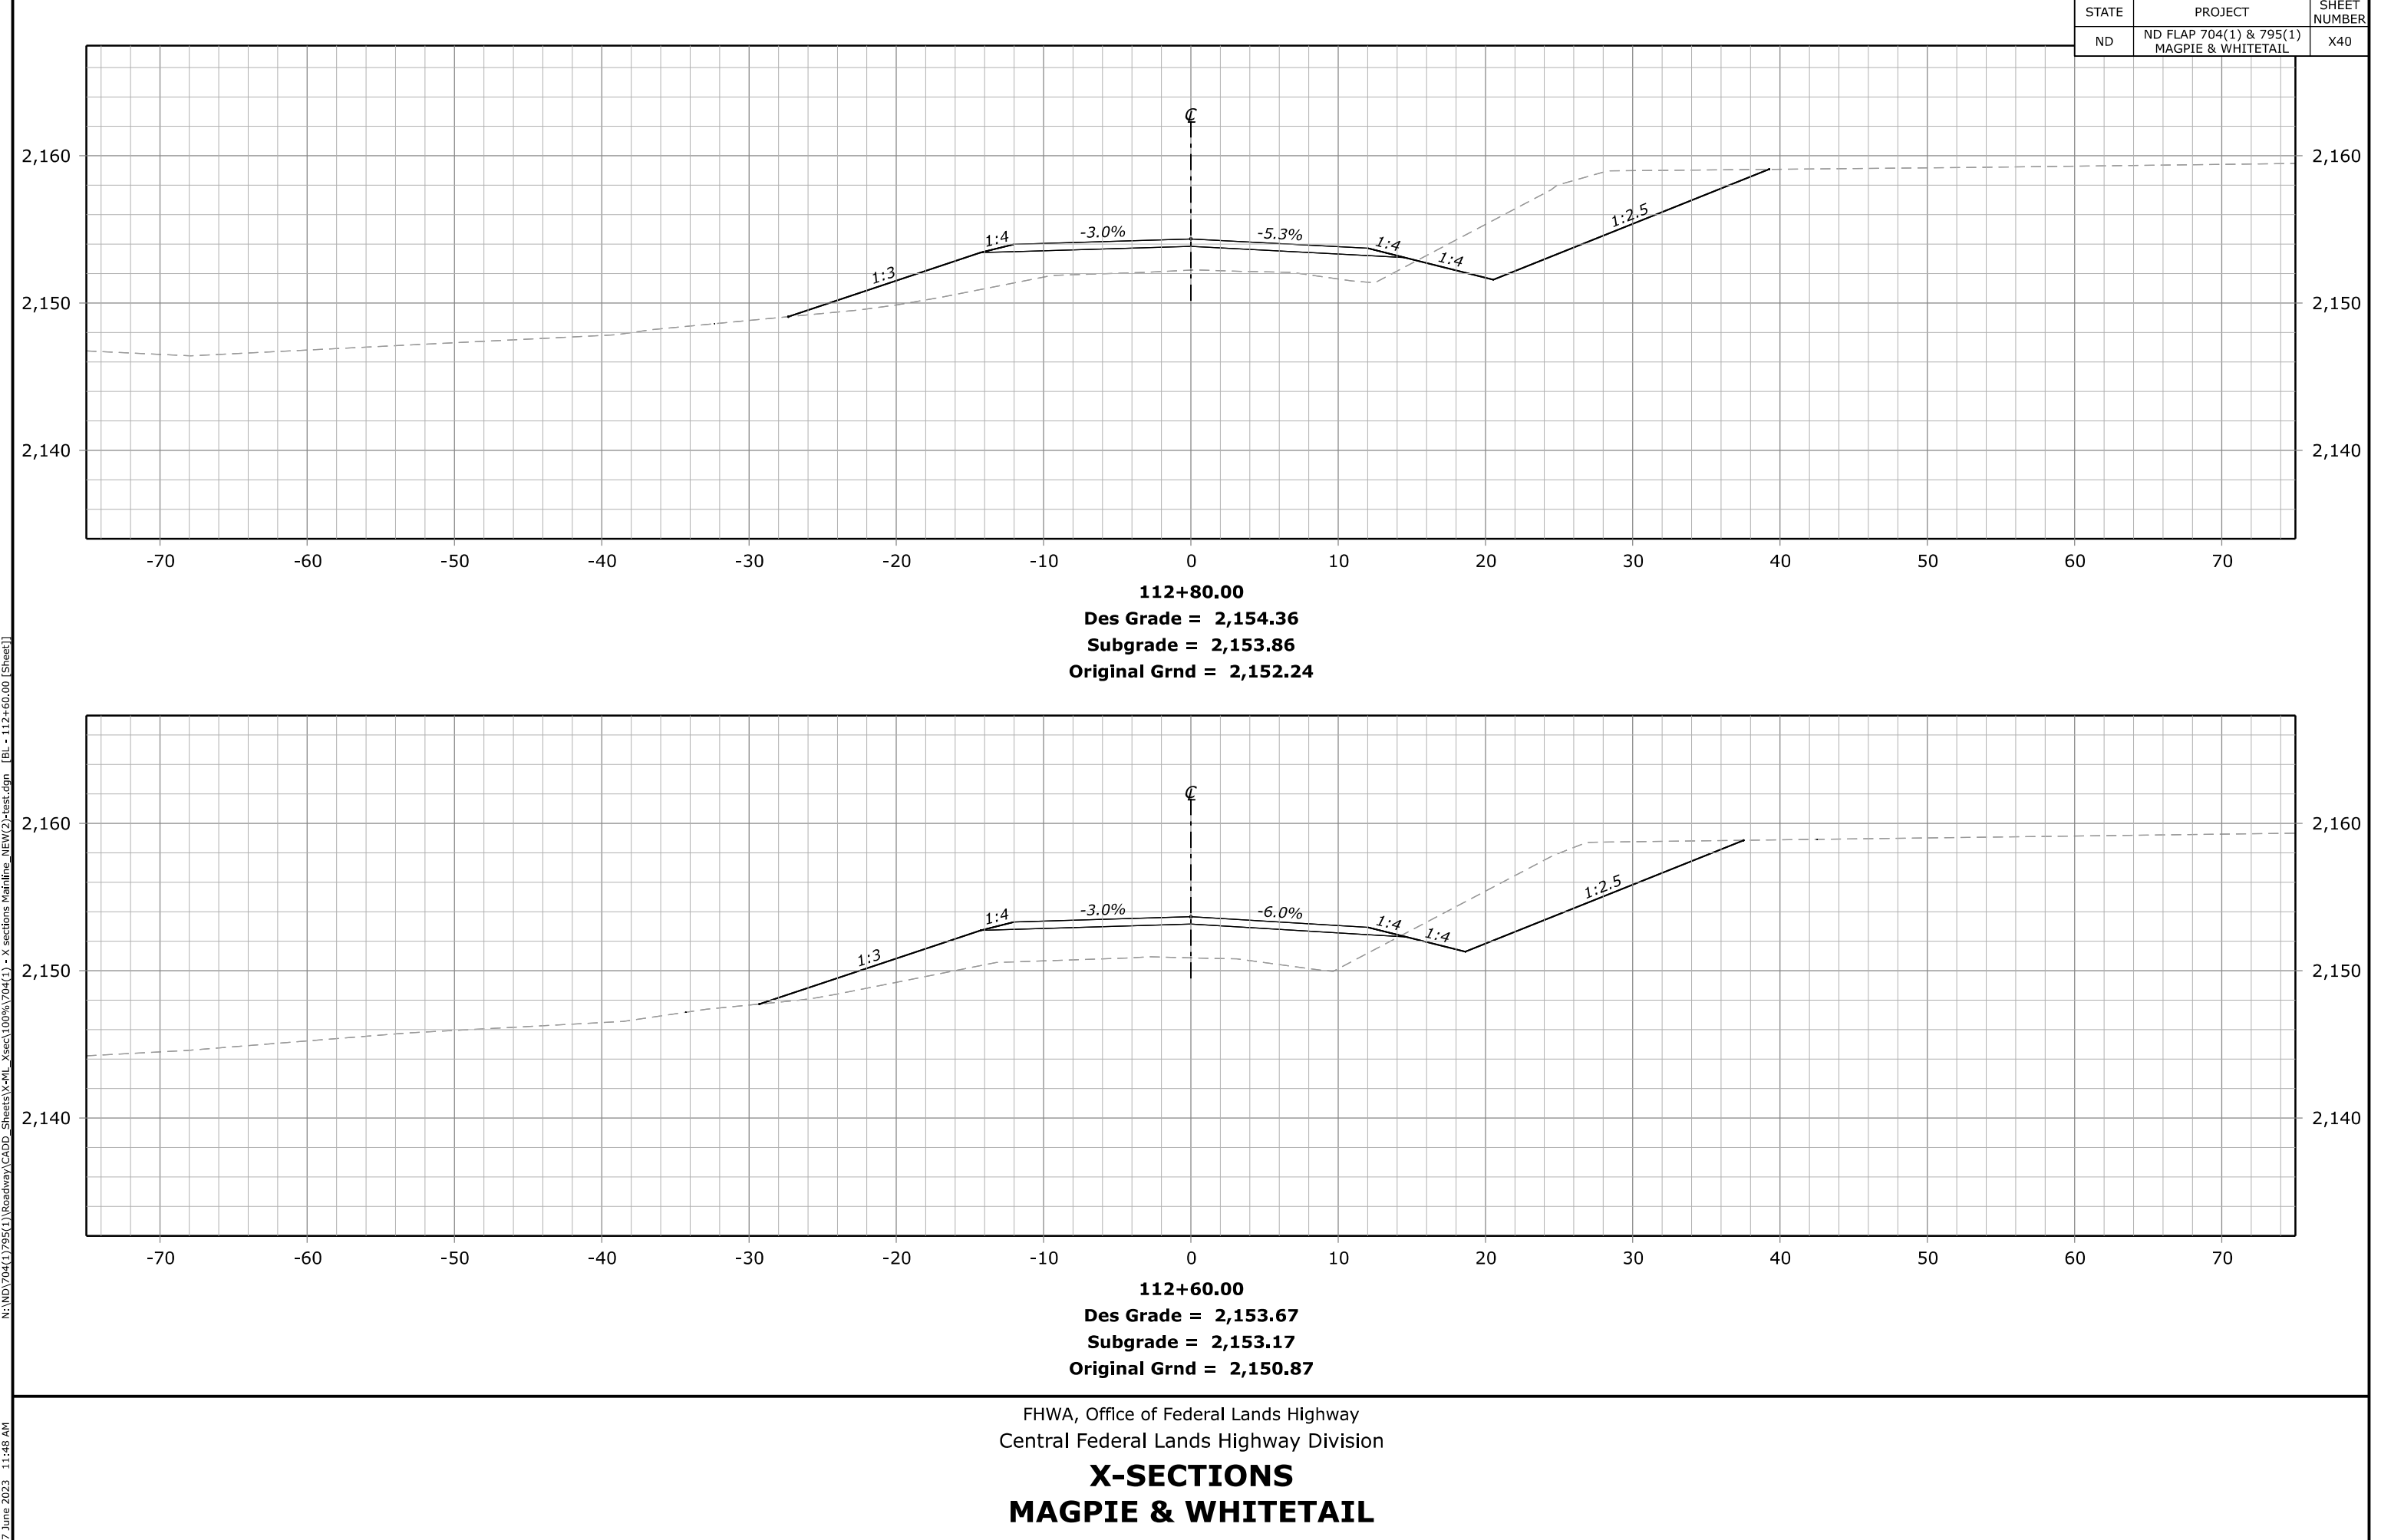




STATE	PROJECT	SHEET NUMBER
ND	ND FLAP 704(1) & 795(1) MAGPIE & WHITETAIL	X41

N:\ND\704(1)\795(1)\Roadway\CADD\_Sheets\X-XL\_Xsec\100% 704(1) - X sections Mainline\_NEW(2)-test.dgn [BL - 113+00.00 [Sheet]]



7 June 2023 11:48 AM

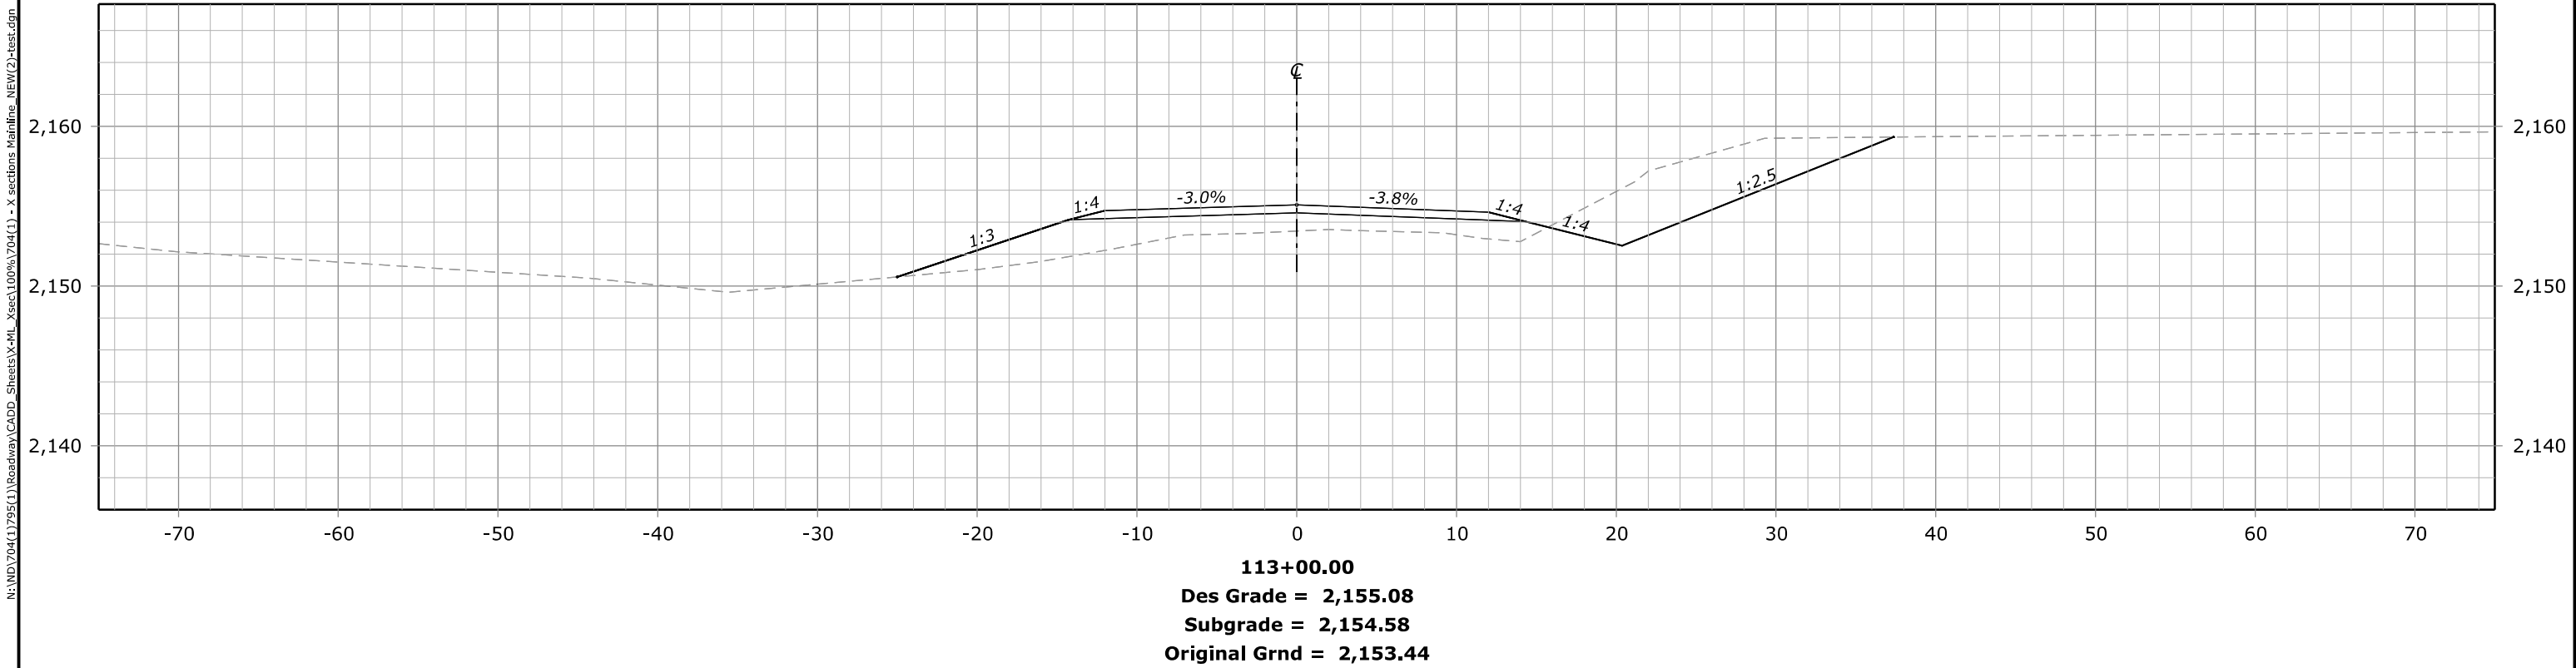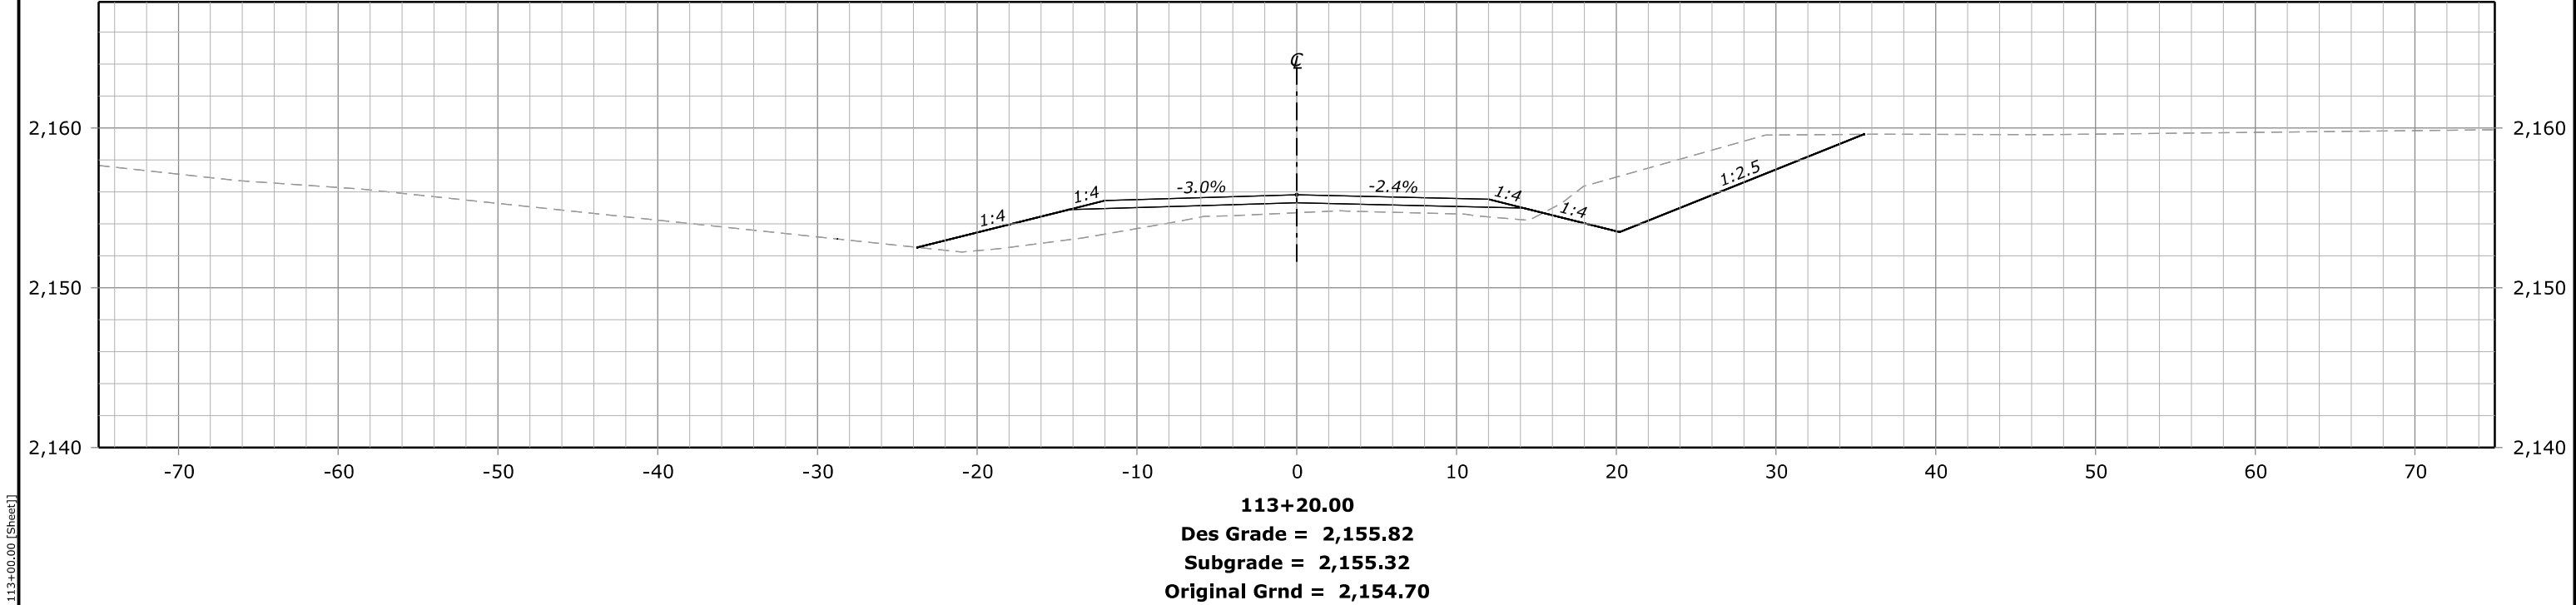

STATE	PROJECT	SHEET NUMBER
ND	ND FLAP 704(1) & 795(1) MAGPIE & WHITETAIL	X42

N:\ND\704(1)\795(1)\Roadway\CADD\_Sheets\X-XL\_Xsec\100% 704(1) - X sections Mainline\_NEW(2)-test.dgn [BL - 113+40.00 (Sheet)]

7 June 2023 11:49 AM

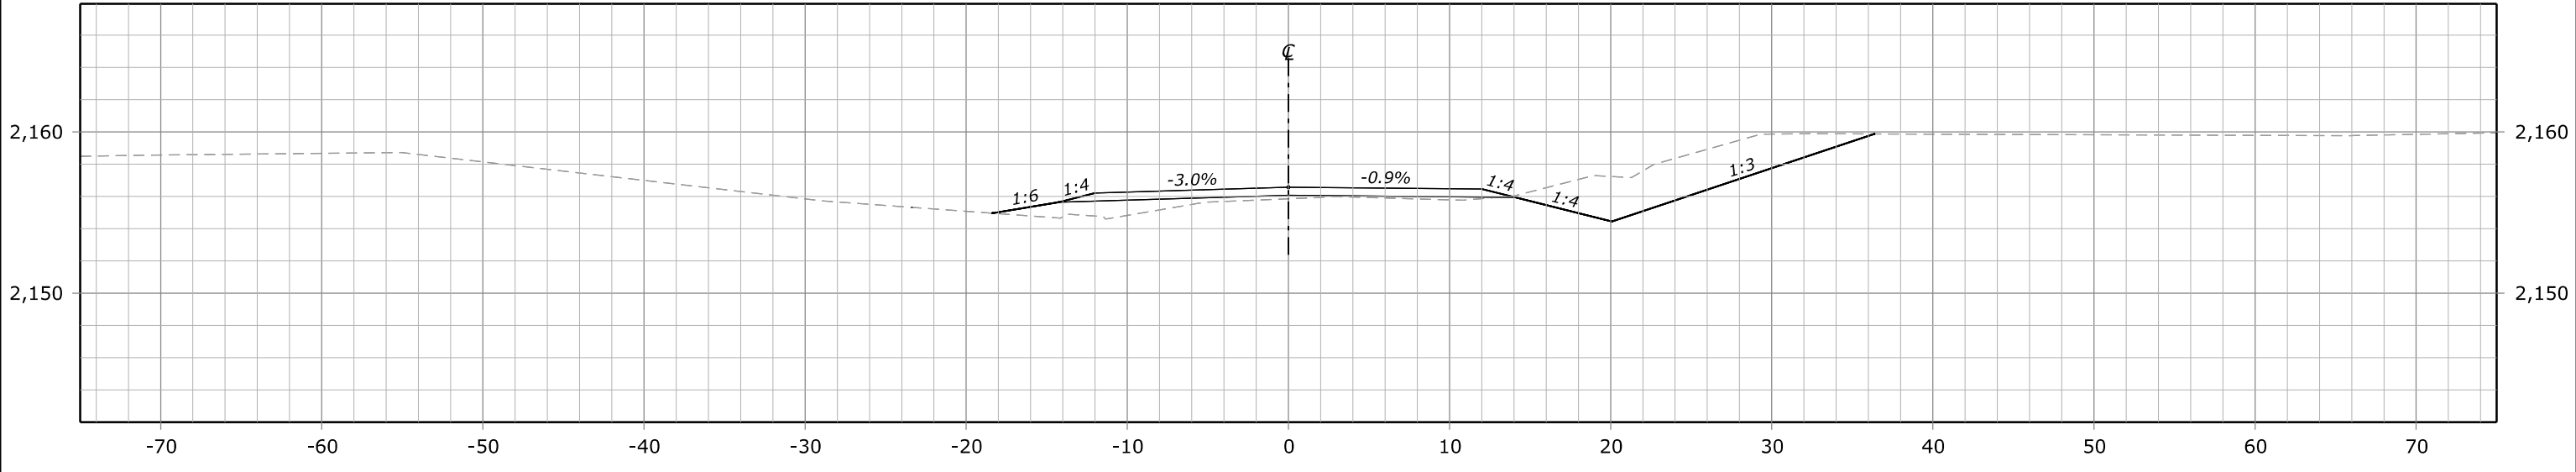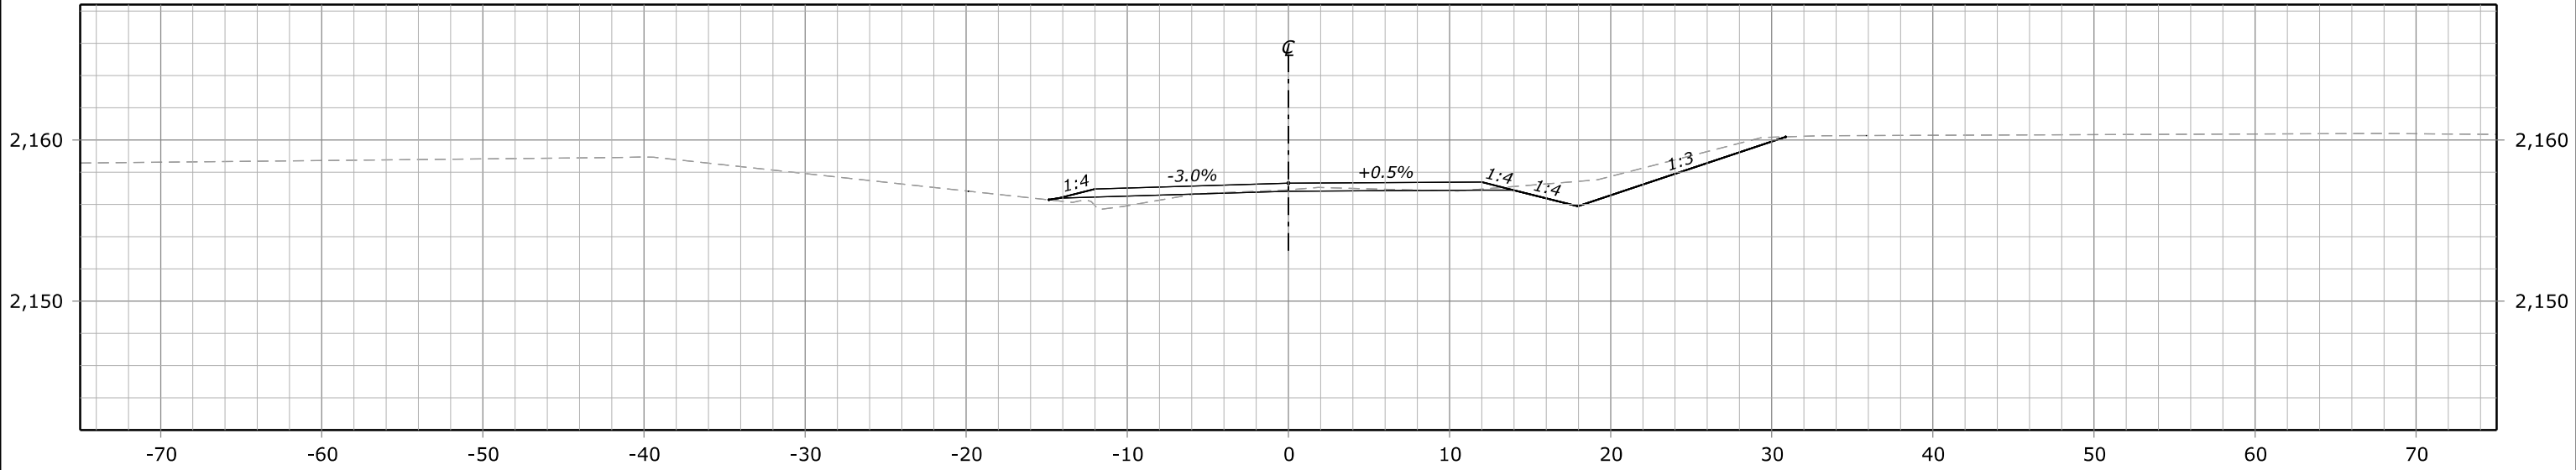

STATE	PROJECT	SHEET NUMBER
ND	ND FLAP 704(1) & 795(1) MAGPIE & WHITETAIL	X43

N:\ND\704(1)\795(1)\Roadway\CADD\_Sheets\X-wL\_Xsec\100% 704(1) - X sections Mainline\_NEW.dgn [BL - 113+80.00 (Sheet)]

7 June 2023 11:52 AM

