

TYPE B4 WALL
REFER TO SCHED
PROVIDE 1" 16GA
MIN FOR LADDER MOUNTING

LADDER & CAGE
FINISH P14

11
XX AS 411

2'-3"

2'-3"

2'-3"

2'-7"

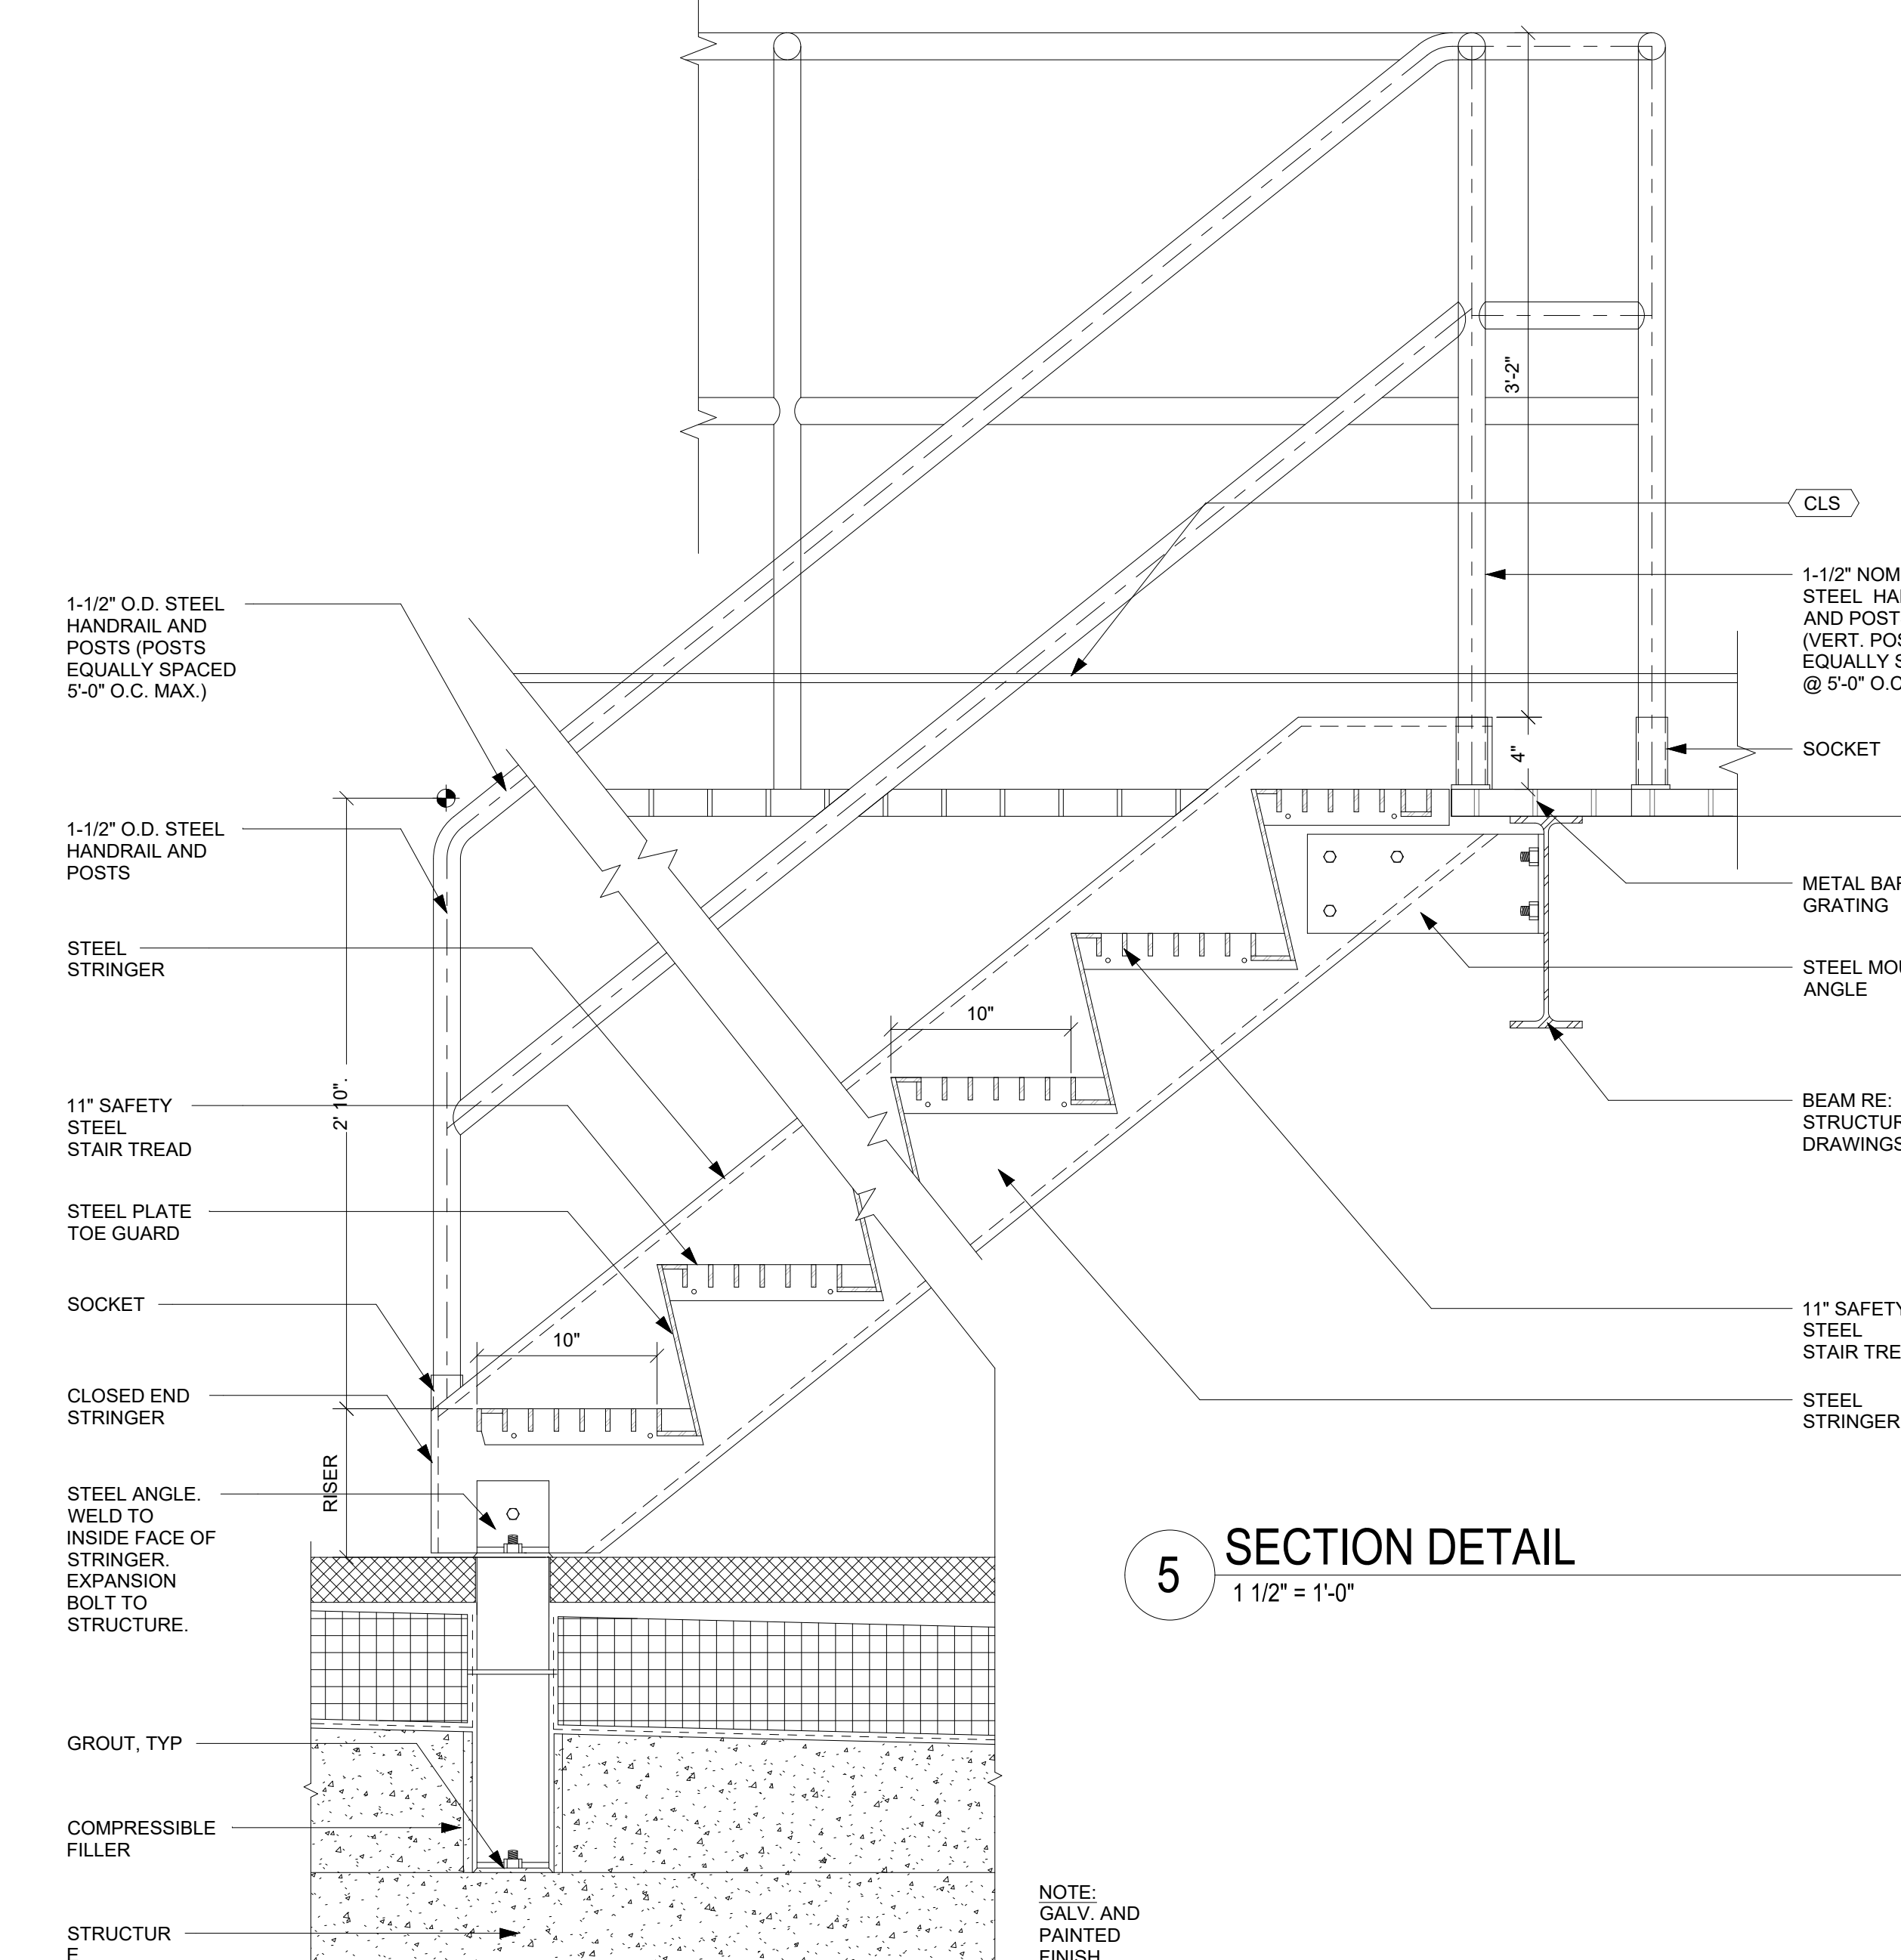
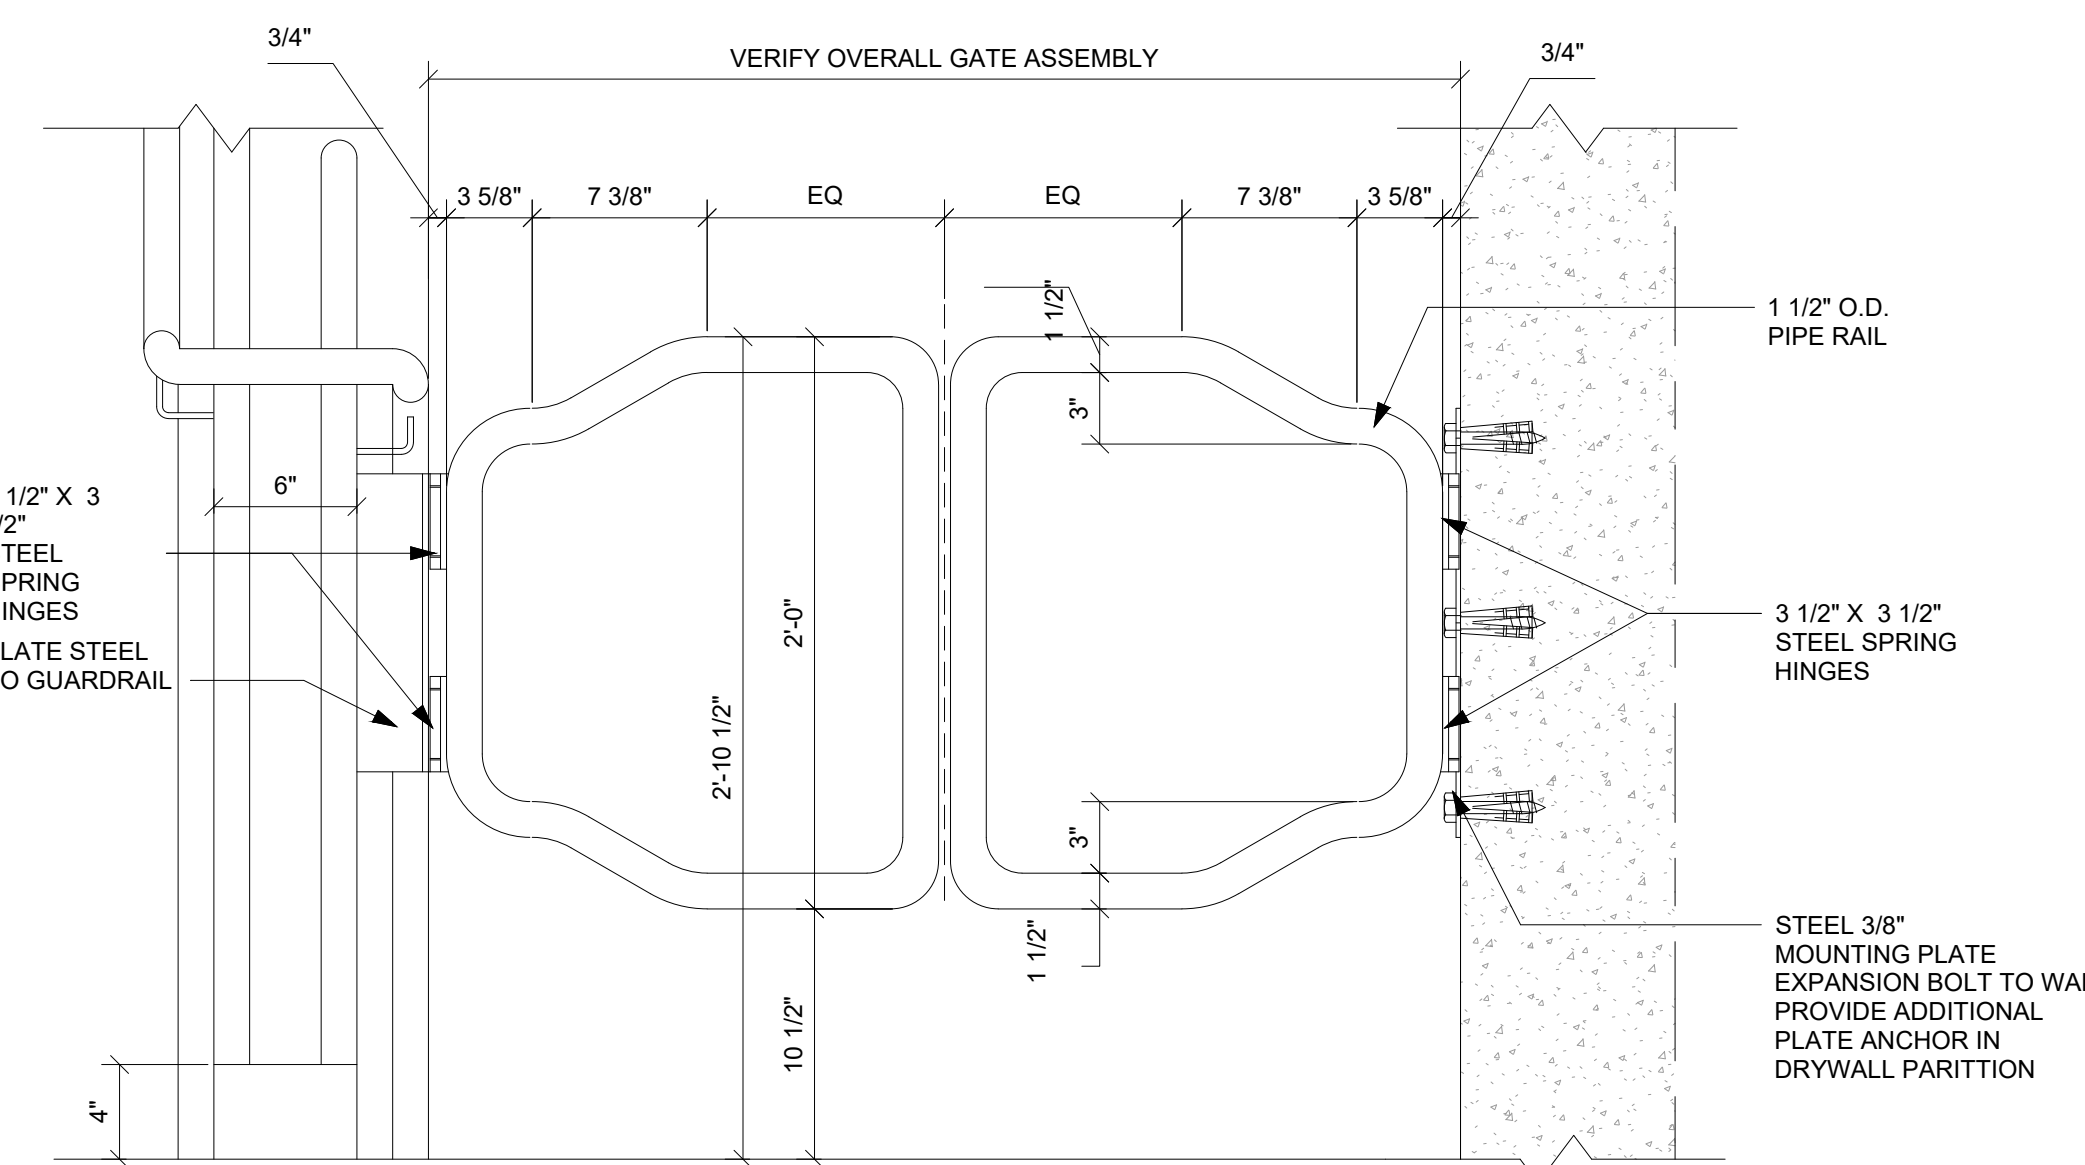
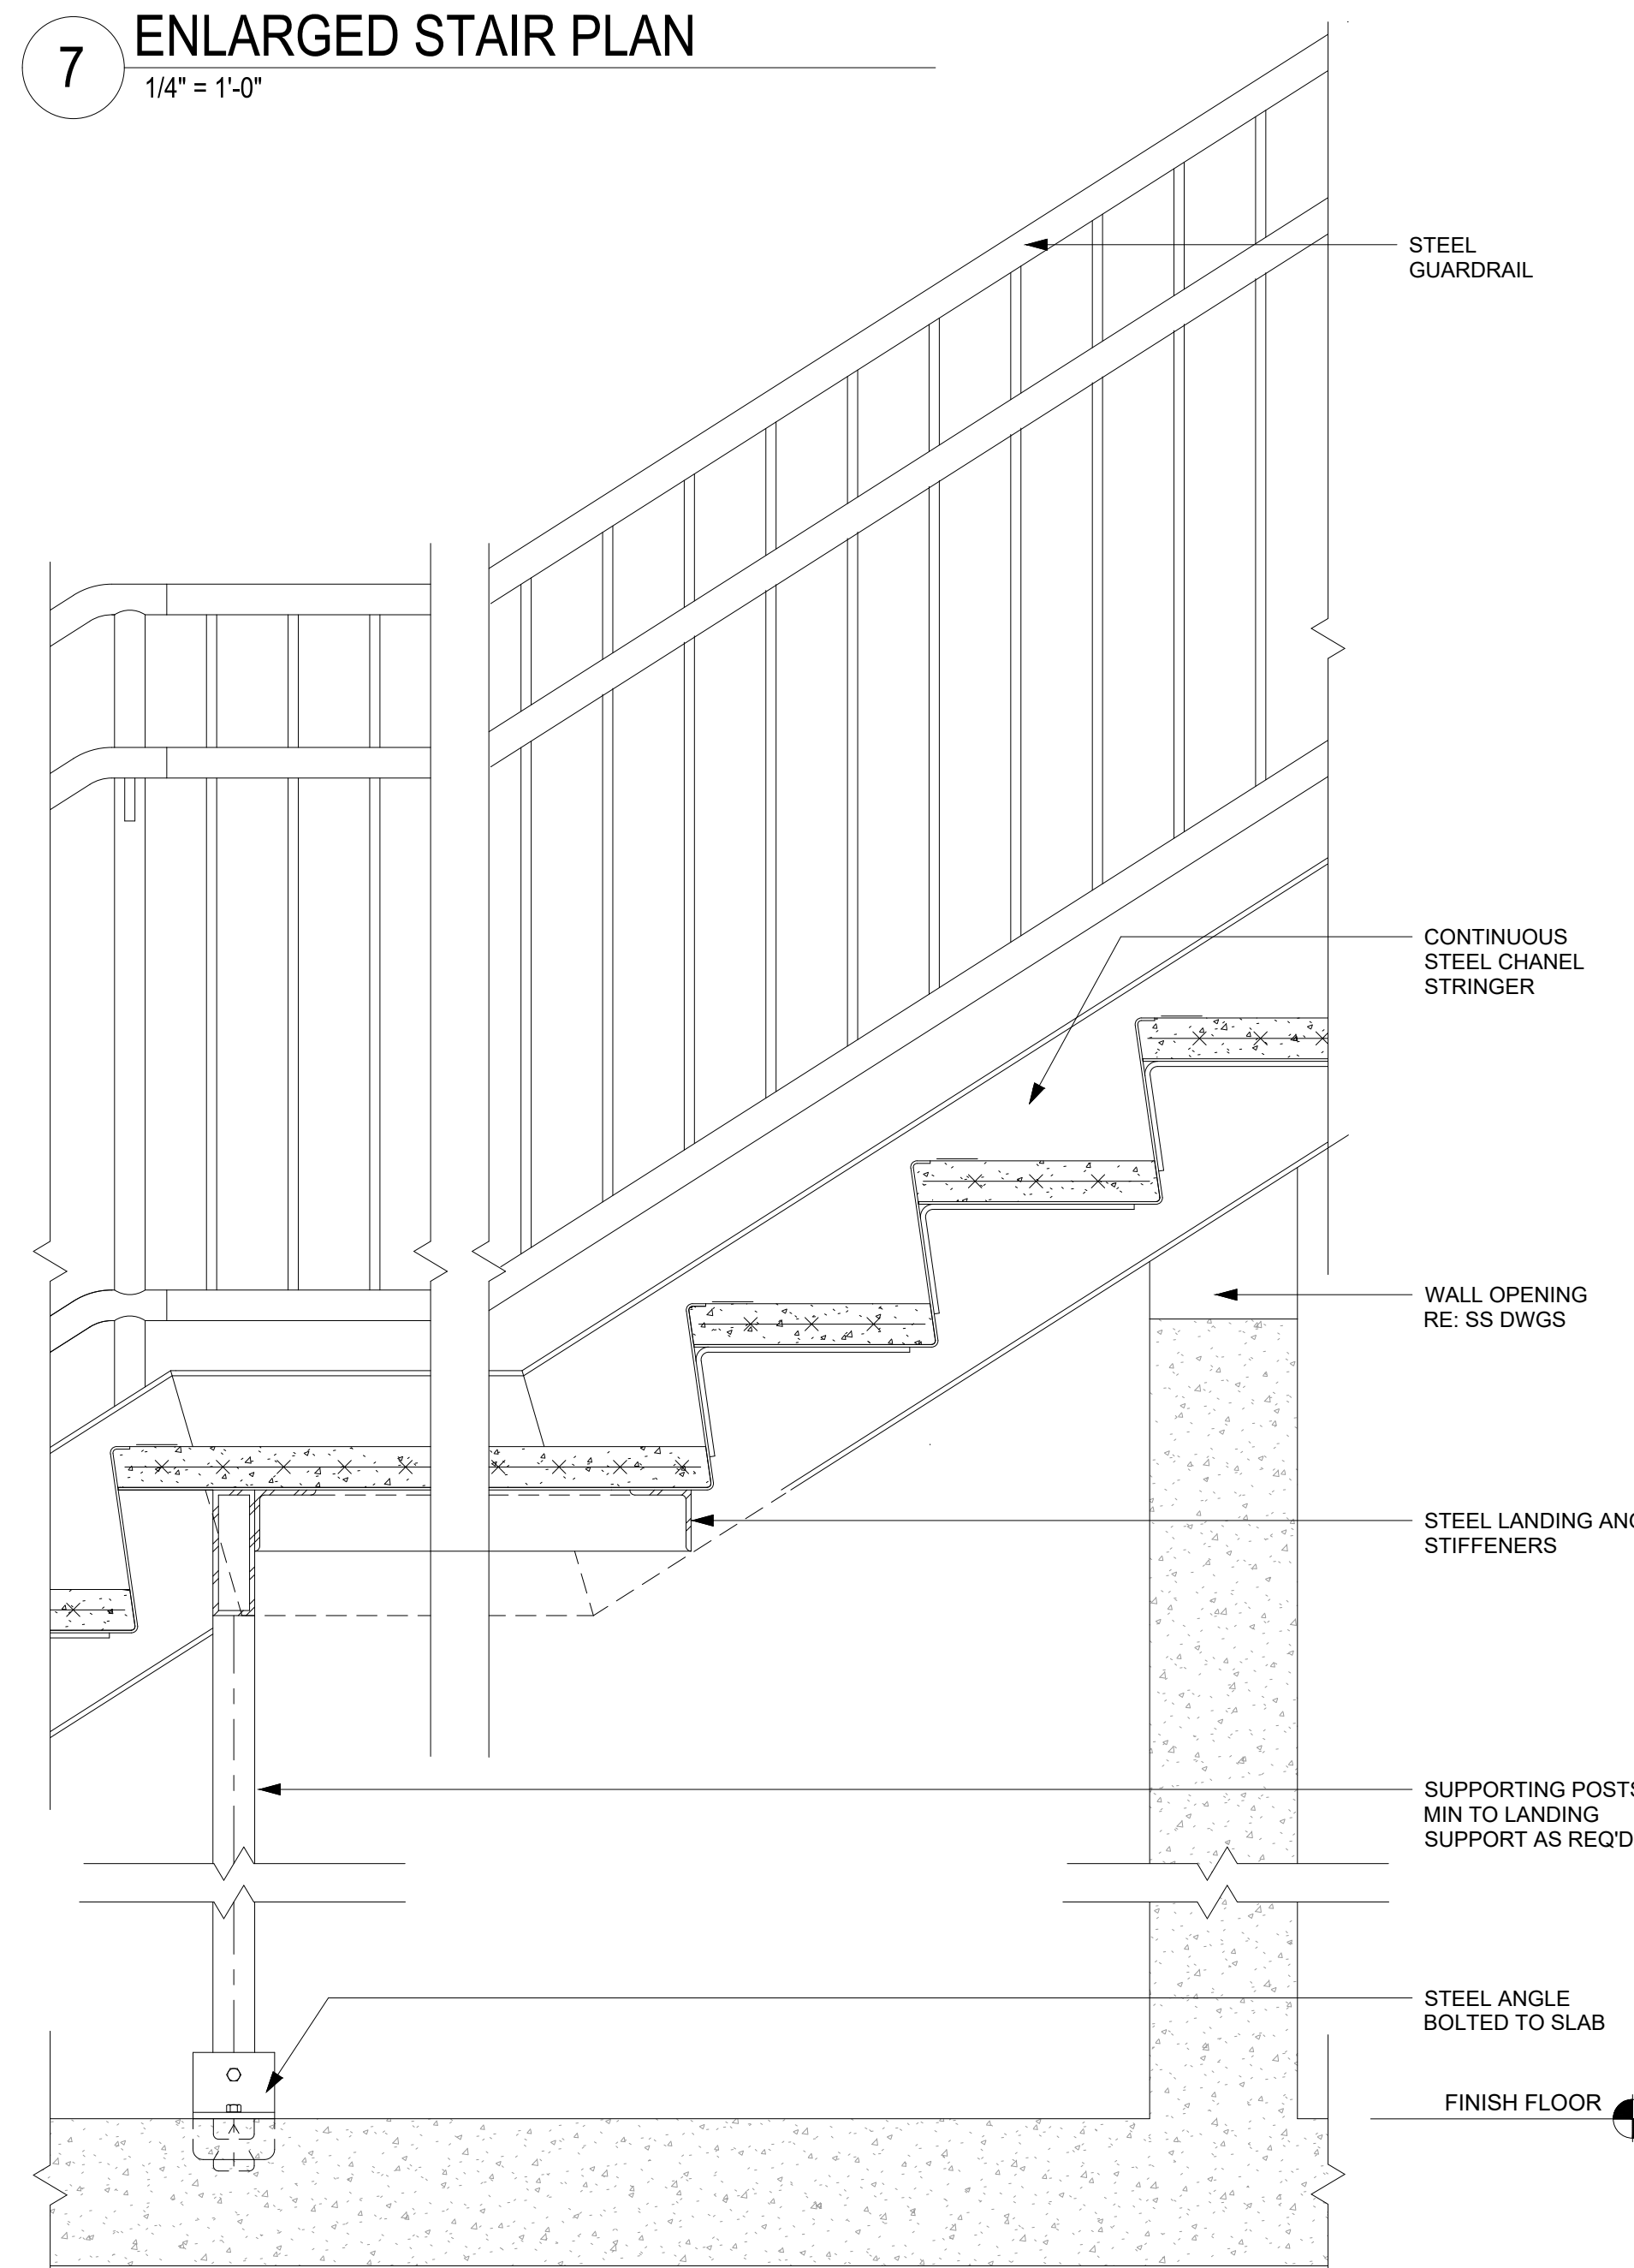
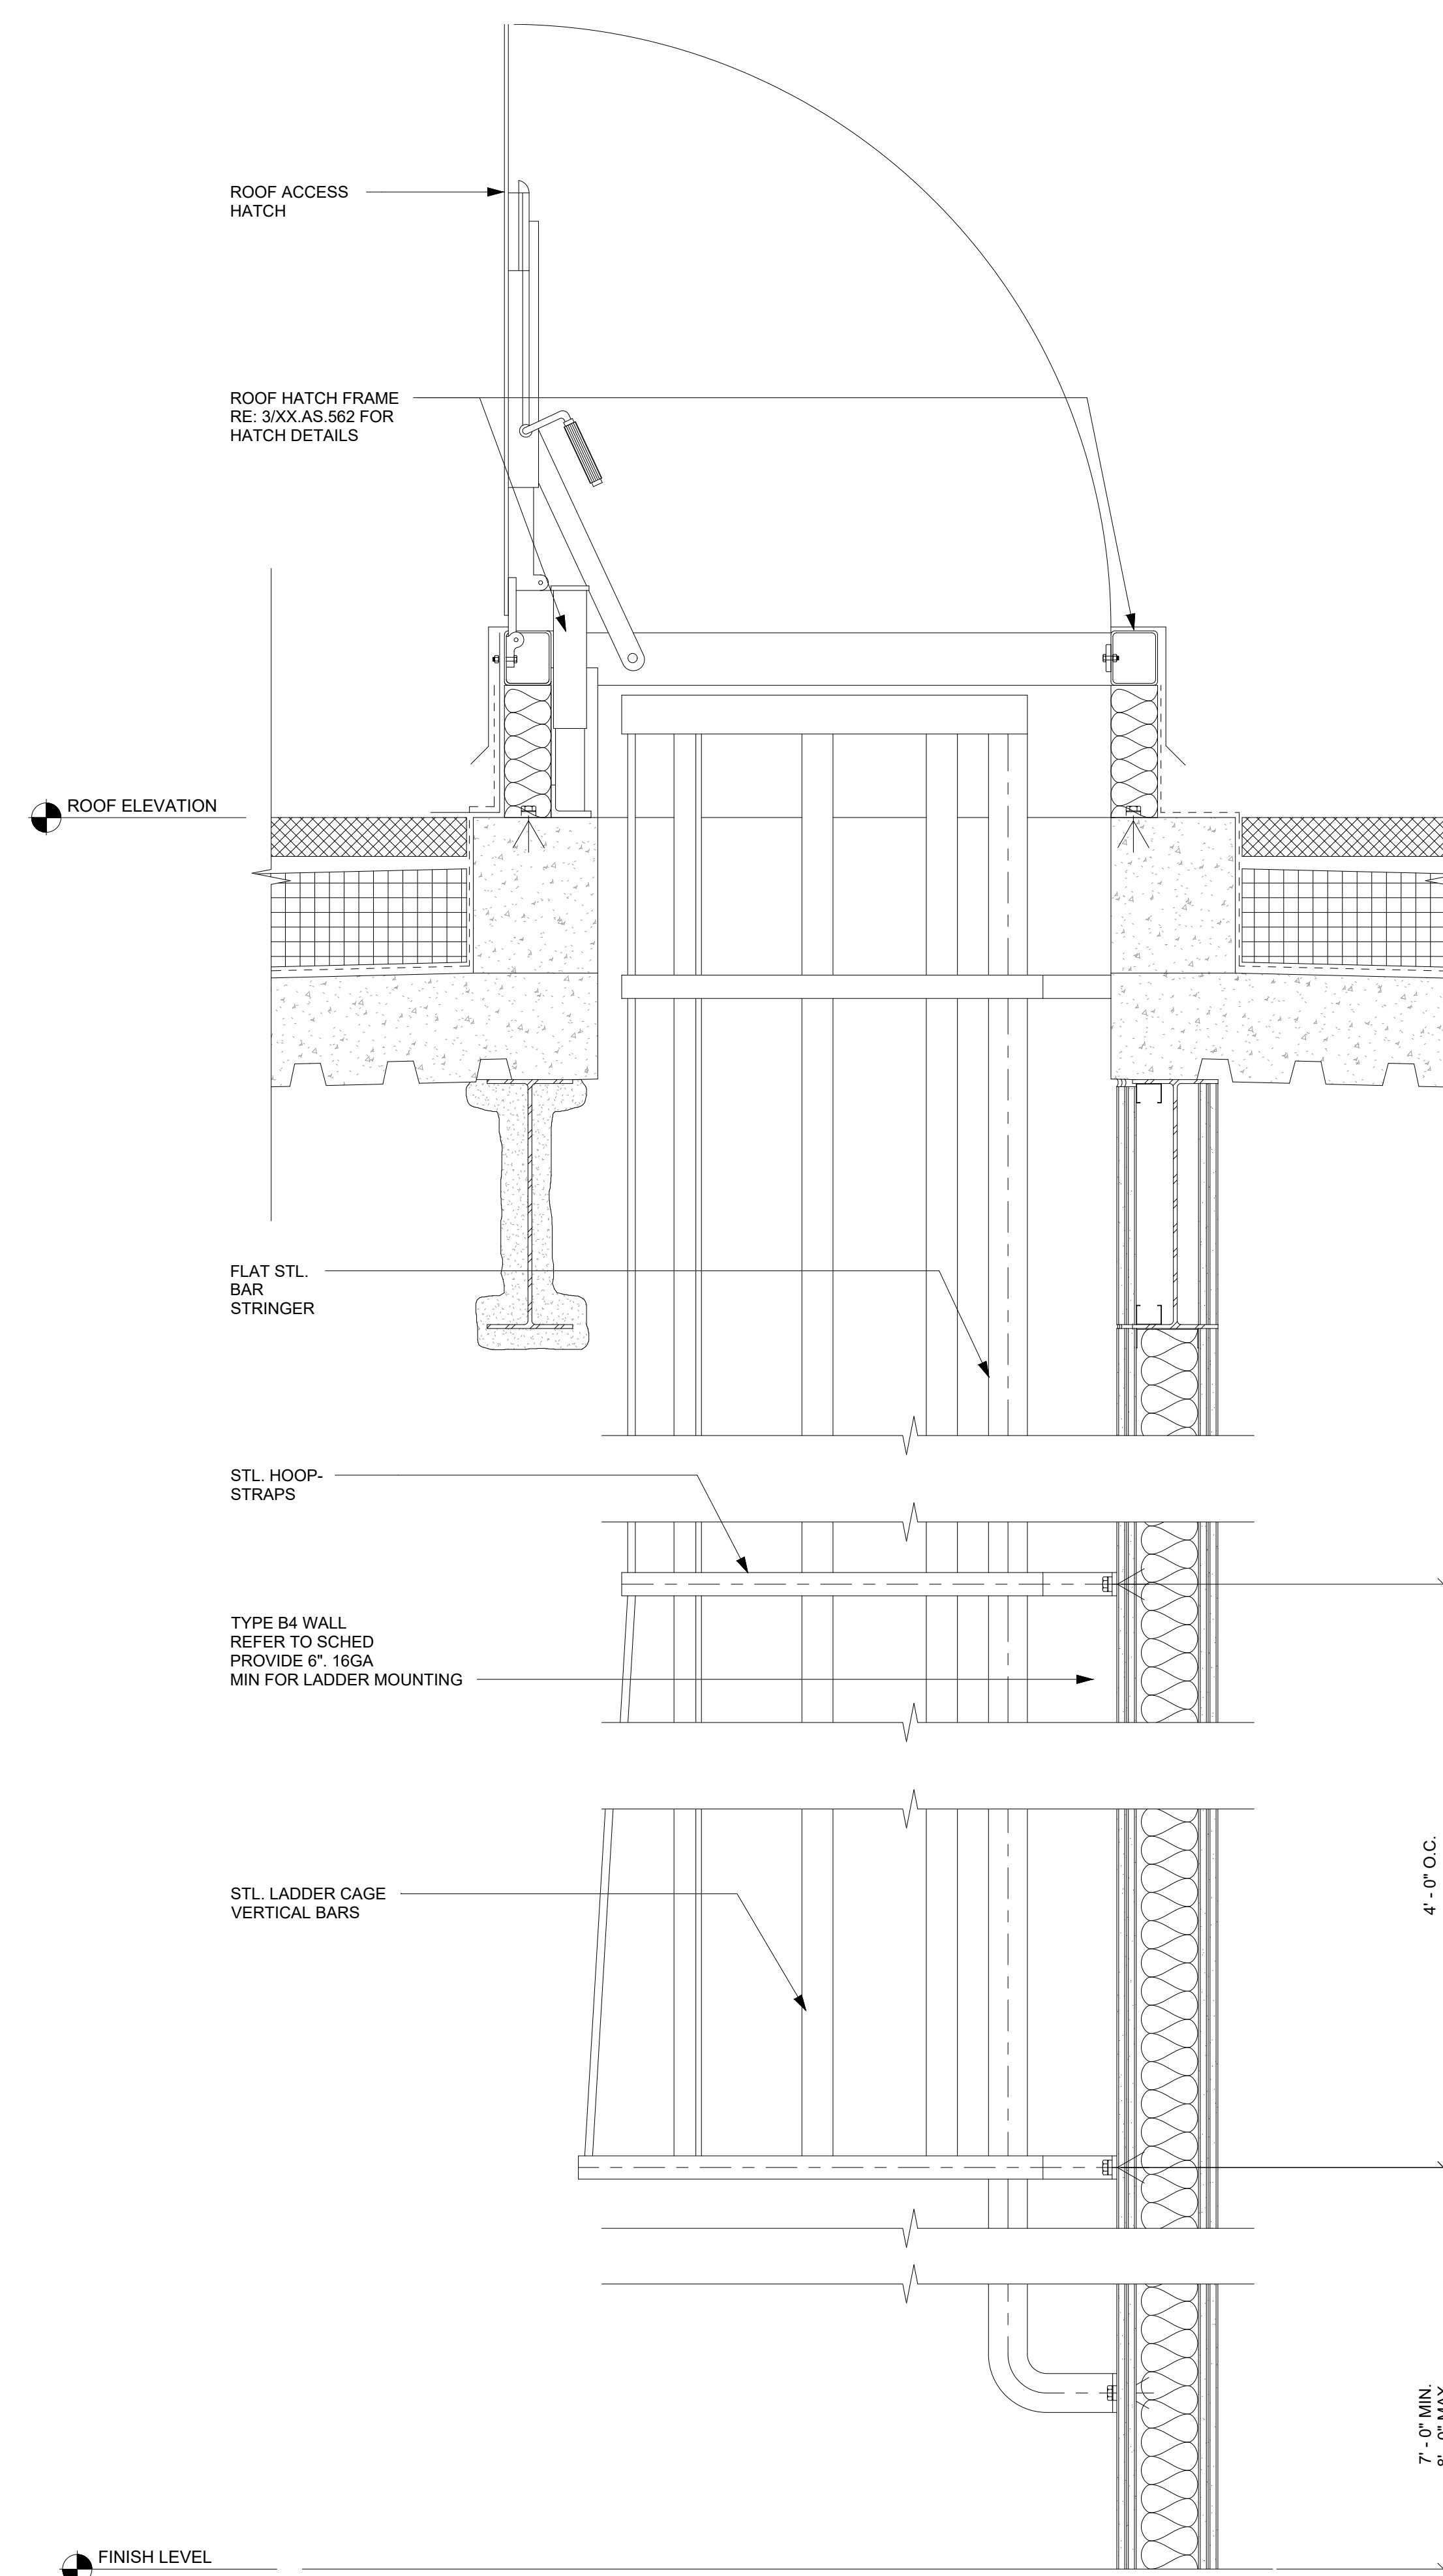
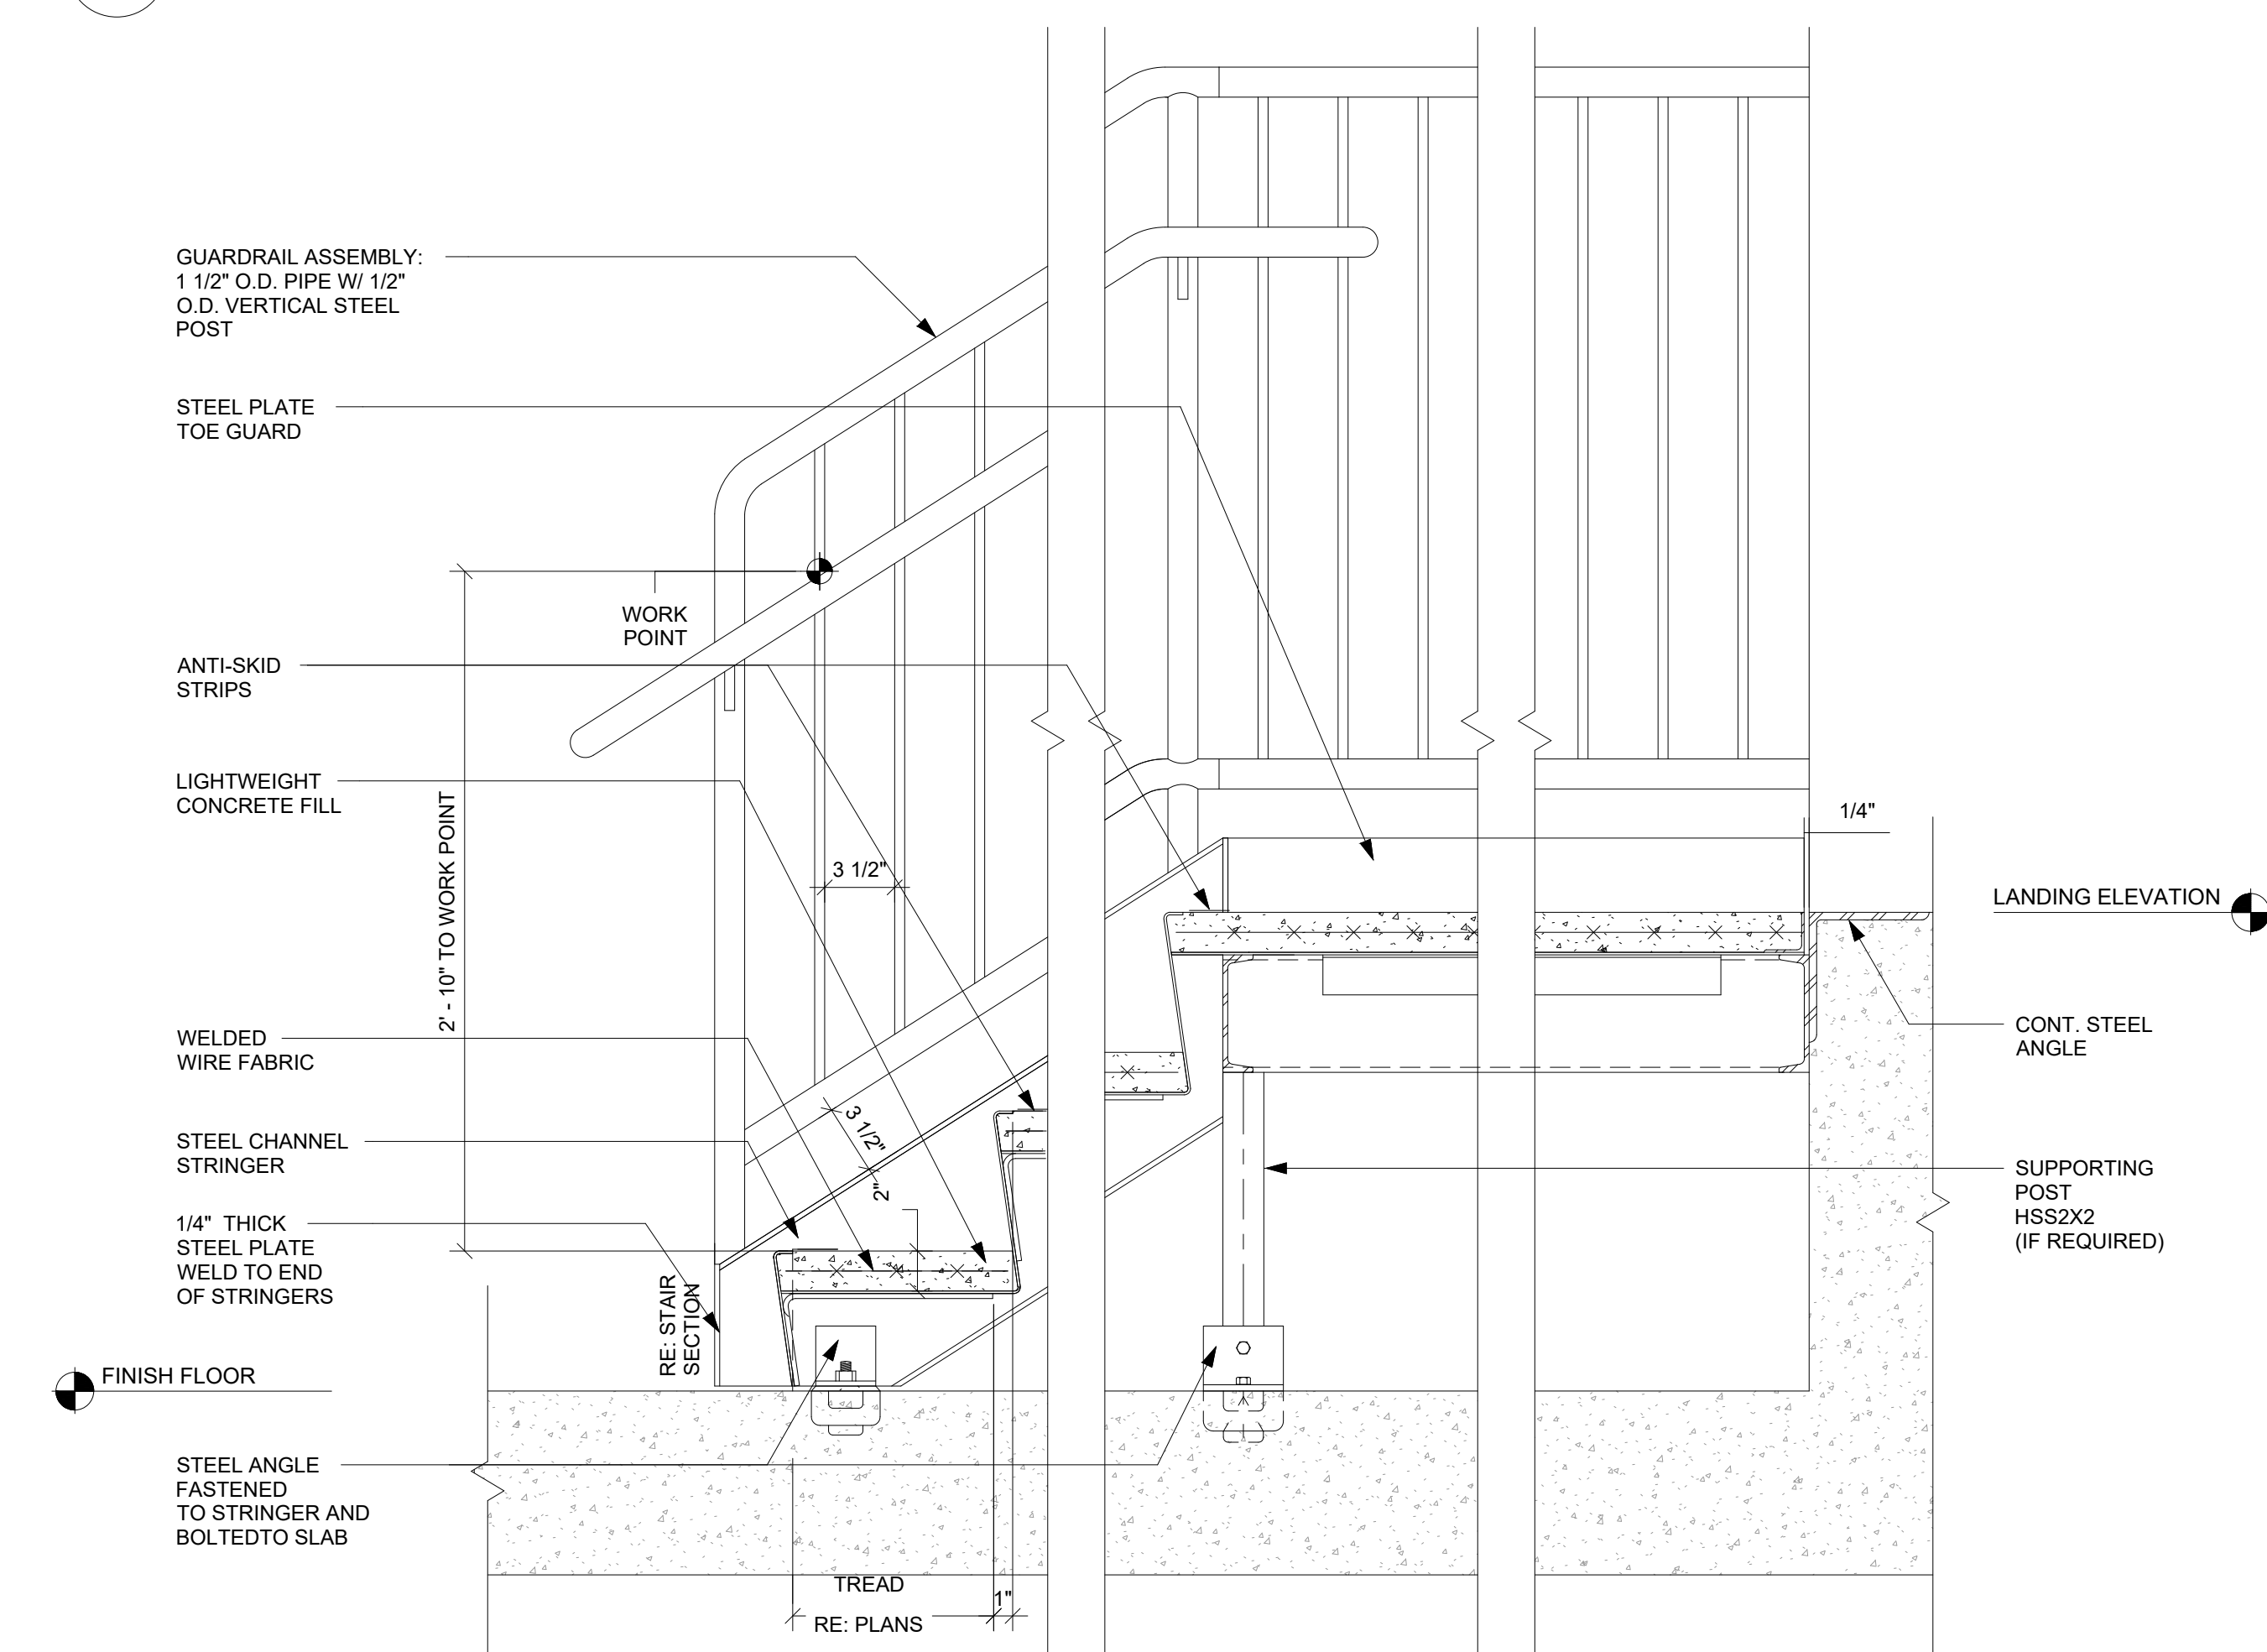
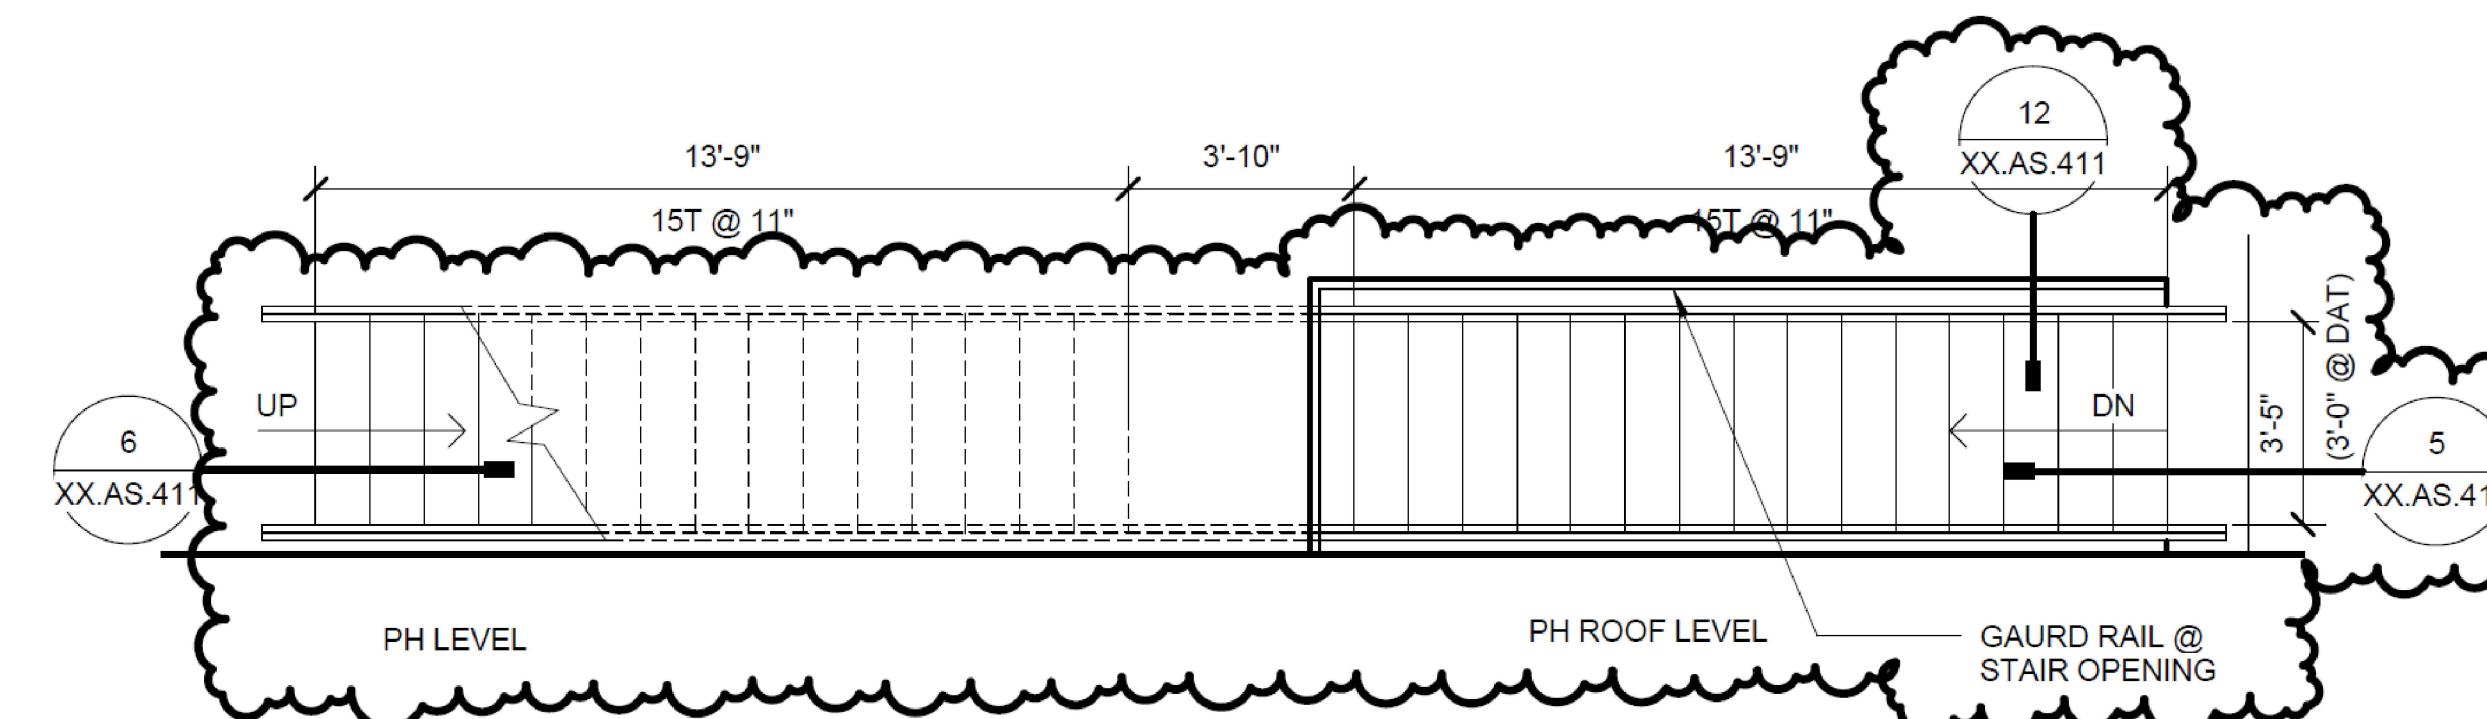
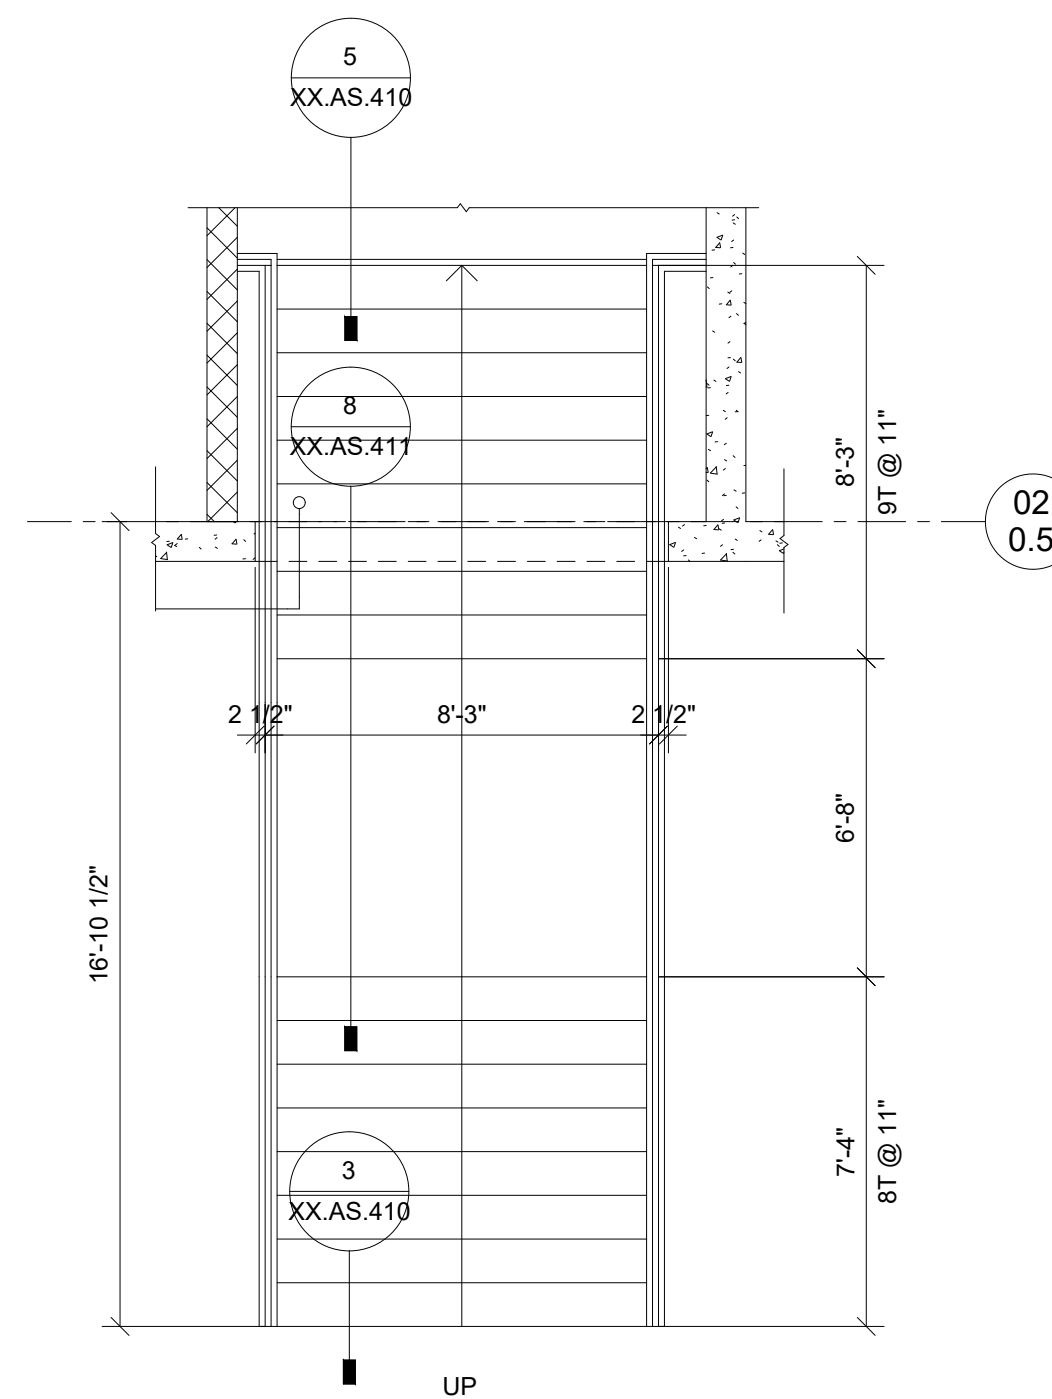
7"

MIN. SPACING

TYPE B4 WALL
REFER TO SCHED

1'-1 1/2"

R 1'-1 1/2"

[illegible]