

MATCH LINE SHEET CG-110

MATCH LINE SHEET CG-112

GENERAL NOTES:

1. REFER TO SHEET GI-003 FOR LEGEND AND GENERAL NOTES.


STANDARD STABILIZATION NOTE

FOLLOWING INITIAL SOIL DISTURBANCE OR REDISTURBANCE, PERMANENT OR TEMPORARY STABILIZATION SHALL BE COMPLETED WITHIN THREE (3) CALENDAR DAYS AS TO THE SURFACE OF ALL PERIMETER CONTROLS, DIKES, SWALES, DITCHES, PERIMETER SLOPES, AND ALL SLOPES STEEPER THAN 3 HORIZONTAL TO 1 VERTICAL (3:1); AND SEVEN (7) DAYS AS TO ALL OTHER DISTURBED OR GRADED AREAS ON THE PROJECT SITE NOT UNDER ACTIVE GRADING.


NOTE TO CONTRACTOR

1. ALL EROSION AND SEDIMENT CONTROL REGULATIONS SHALL BE STRICTLY ENFORCED FOR THE DURATION OF THIS PROJECT.
2. NO DISTURBED AREAS SHALL BE LEFT UNSTABILIZED OVERNIGHT UNLESS RUNOFF IS DIRECTED TO A STAND ALONE MDE APPROVED SEDIMENT CONTROL DEVICE.
3. SAME DAY STABILIZATION - THE WORK IN AREAS DESIGNATED AS "SAME DAY STABILIZATION" SHALL BE STABILIZED IMMEDIATELY. NO MORE AREA SHALL BE DISTURBED THAN CAN BE STABILIZED BY THE END OF THE WORKDAY. DISTURBED AREAS THAT DO NOT DRAIN TO A SEDIMENT CONTROL DEVICE SHALL BE STABILIZED BY THE END OF THE WORKDAY. NO DISTURBED AREA SHALL BE LEFT UNSTABILIZED OVERNIGHT UNLESS THE RUNOFF IS DIRECTED TO AN MDE APPROVED SEDIMENT CONTROL DEVICE.

MDE NUMBER #21-SF-0064

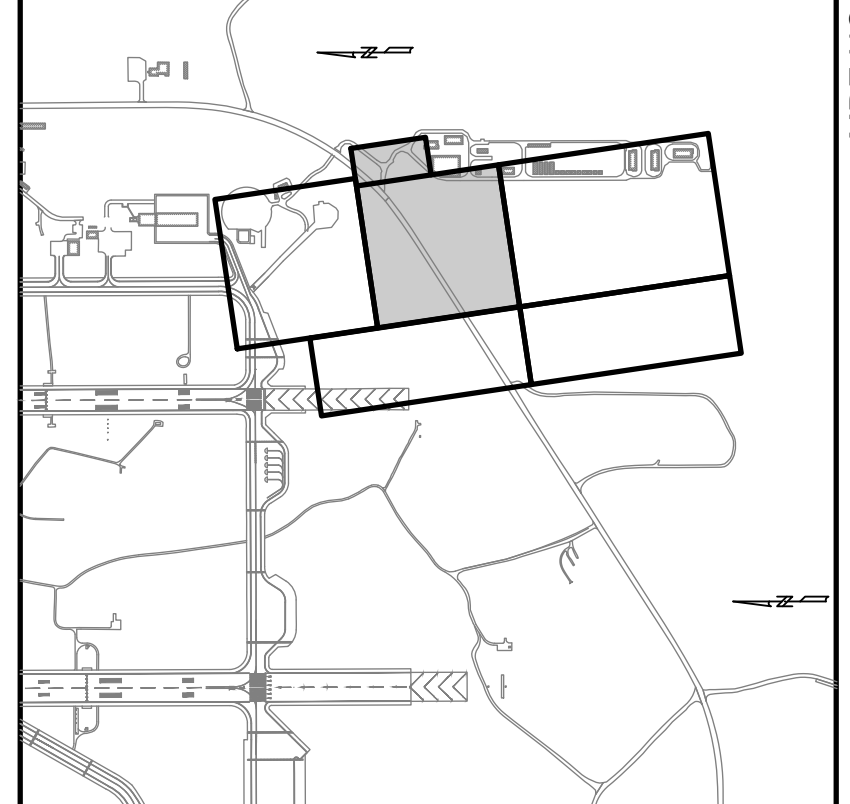

KEY PLAN

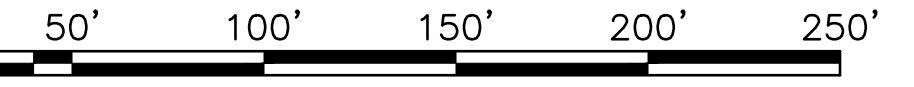

PROFESSIONAL CERTIFICATION: I HEREBY CERTIFY THAT THESE DOCUMENTS WERE PREPARED OR APPROVED BY ME, AND THAT I AM A DULY LICENSED PROFESSIONAL ENGINEER UNDER THE LAWS OF THE STATE OF MARYLAND, LICENSE NO. 53990. EXPIRATION DATE: 02-24-2023.

SYN	DESCRIPTION	DATE	APPR
1	AMENDMENT 0005	04/15/2023	
0	ISSUE FOR CONSTRUCTION	09/26/2022	



WileyWilson
BURNS & MCDONNELL
JOINT VENTURE

APPROVED

FOR COMMANDER NAVFAC

ACTIVITY

SATISFACTORY TO DATE

DES

DATE

CHK

BRANCH MANAGER

CHIEF ENGINEER

FIRE PROTECTION

DEPARTMENT OF THE NAVY

NAVAL FACILITIES ENGINEERING COMMAND

WASHINGTON, DC

CAMP SPRINGS, MD

JOINT BASE ANDREWS NAVAL AIR FACILITY

P-3002 RELOCATE HAZARDOUS CARGO

PAD AND EOD PROFICIENCY RANGE

STAGE 3 EROSION & SEDIMENT CONTROL PLAN

MDE NO. 21-SF-0064

SCALE: AS NOTED

PROJECT NO.: 1396650

CONSTR. CONTR. NO. N40080-22-R-8580

NAVFAC DRAWING NO. 13140378

SHEET 108 OF 229

CG-111

DRAWING REVISION: 06 APRIL 2017