


1/1/0001 12:00:00 AM c:\bms\wsp-pb-us-pw-02\wsp_anthony.odonnell\d0219314\Border.dgn Designed by: Checked by:

STATE	PROJECT	SHEET NUMBER
OR	DOT 18(2)	A.4

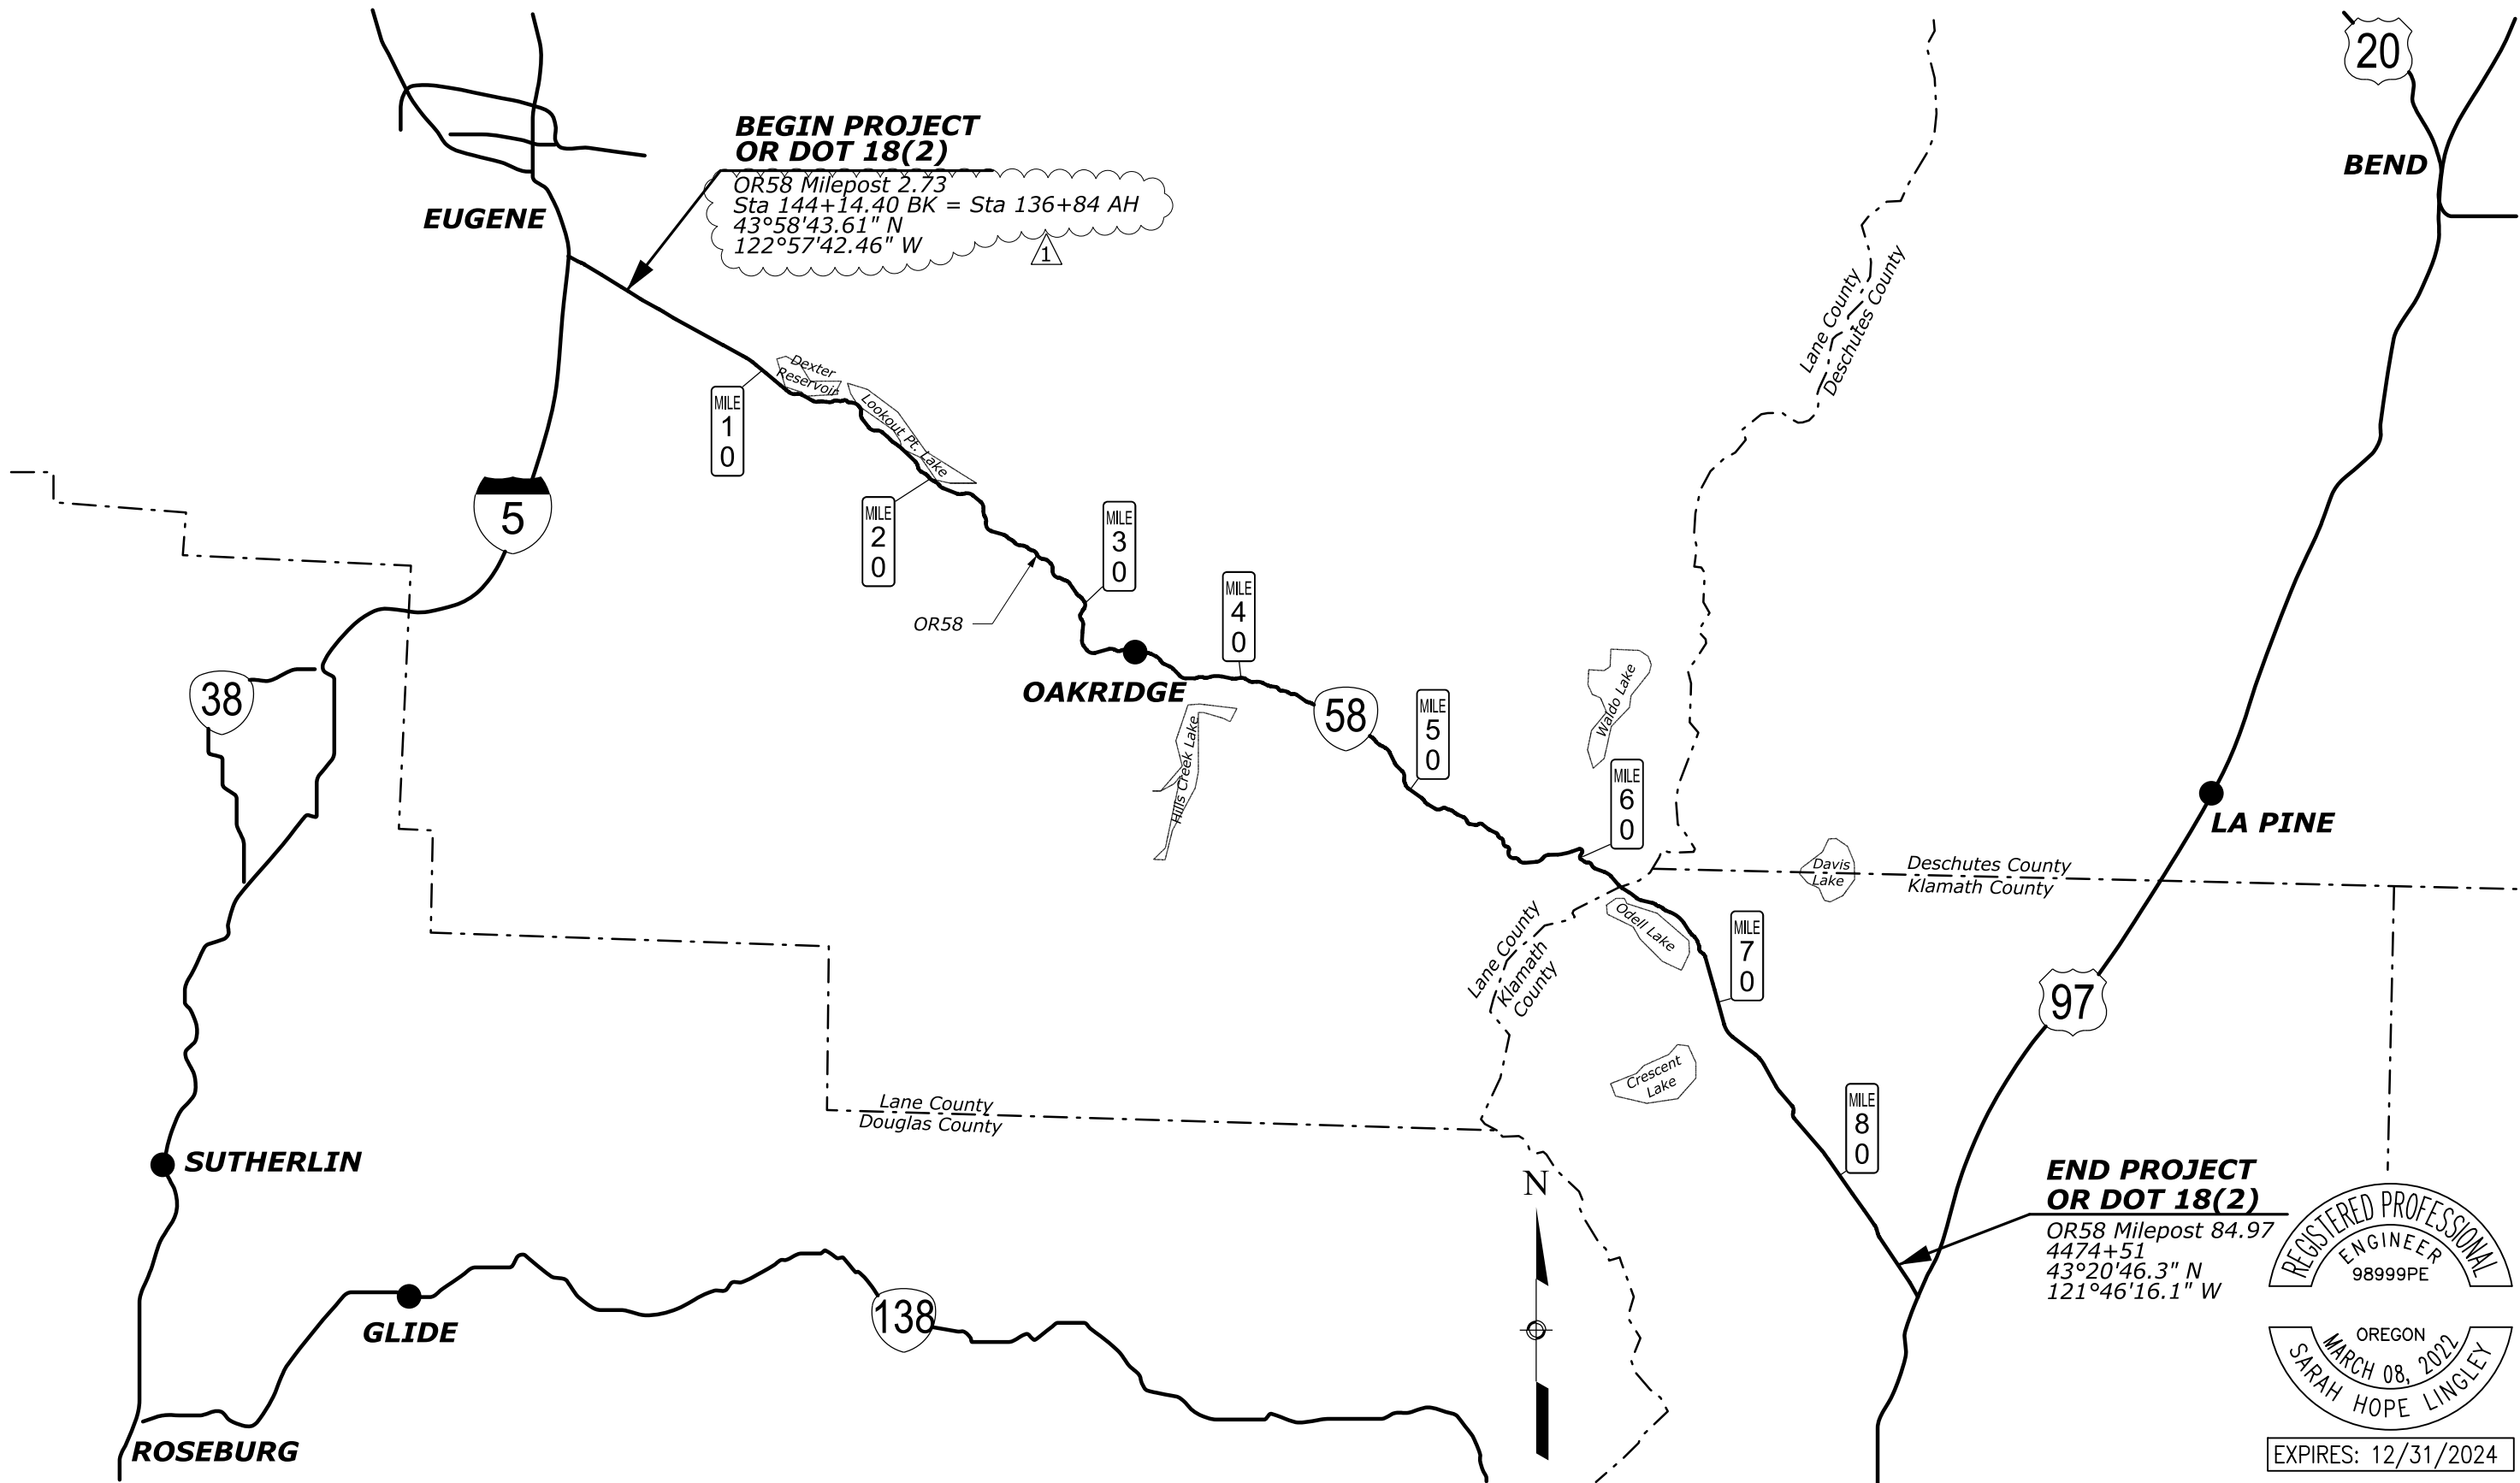

**BEGIN PROJECT
OR DOT 18(2)**
OR58 Milepost 2.73
Sta 144+14.40 BK = Sta 136+84 AH
43°58'43.61" N
122°57'42.46" W

**END PROJECT
OR DOT 18(2)**
OR58 Milepost 84.97
4474+51
43°20'46.3" N
121°46'16.1" W

REGISTERED PROFESSIONAL
ENGINEER
98999PE

OREGON
MARCH 08, 2022
SARAH HOPE LINGLEY

EXPIRES: 12/31/2024

1 Revised by Amendment A002

Scale in miles
5 2.5 0 5 10

VICINITY MAP