


KEY NOTES



- 1 MD-SHA LOWLAND SEED MIX  
(REFER TO SPECIFICATION  
ON SHEET L-501)

GENERAL NOTES:


1. REFER TO SHEET C-001 FOR LEGEND AND GENERAL  
NOTES.  
2. REFER TO SHEET L-501 FOR SEEDING SPECIFICATIONS

LEGEND

-  MD-SHA LOWLAND SEED MIX  
(REFER TO SPECIFICATION  
ON SHEET L-501)

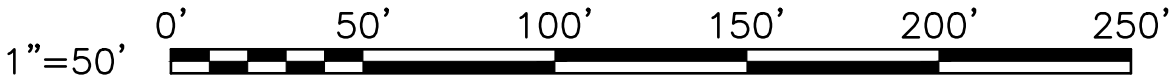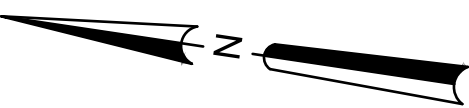

SYN	DESCRIPTION	DATE	APPR
1	AMENDMENT 0004	04/01/2023	
0	ISSUE FOR CONSTRUCTION	09/26/2022	

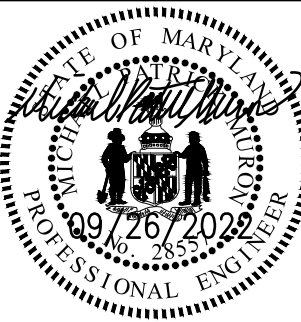

APPROVED

FOR COMMANDER NAVFAC

ACTIVITY

SATISFACTORY TO DATE

DES DES DES

PHOTO

BRANCH MANAGER

CHIEF ENGINEER

FIRE PROTECTION

21SF-0064

NAVAL FACILITIES ENGINEERING COMMAND

WASHINGTON DC

WASHINGTON NAVY YARD

NAVAL BASE ANDREWS NAVAL AIR FACILITY

CAMP SPRINGS, MD

P-3002 RELOCATE HAZARDOUS CARGO

PAD AND EOD PROFICIENCY RANGE

LANDSCAPE PLAN

SCALE: AS NOTED

PROJECT NO.: 1398650

CONSTR. CONTR. NO. N40080-22-R-8580

NAVFAC DRAWING NO. 13140462

SHEET 192 OF 229

L-104

DRAWING REVISION: 06 APRIL 2017