

Rev. 1	02/07/2023	Updated Hazmat Distribution
Number	Date	Revision

**Mechanical, Plumbing &
Electrical Engineering**
L.N. Consulting
69 Union St
Winooski, VT 05404
802-655-1753

Hazardous Materials
Atlas
51 Knight Lane
Williston, VT 05495
802-862-1980

Construction Cost Estimating & Scheduling
VIS Construction Consultants
595 Dorset Street, Suite #5
South Burlington, VT 05403
802-658-6100

Structural Engineering
Engineering Ventures
208 Flynn Avenue, Suite 2A
Burlington, VT 05401
802-863-6225

Commissioning Services
Cx Associates
110 Main Street
Burlington, VT 05401
802-861-2715

Interior Signage Design
Creative Signage
9101 51st Place
College Park, MD 20740
301-345-3700


Life Safety Consultant
Jensen-Hughes
1661 Worcester Road
Suite 501
Framingham, MA

ARCHITECT




morrisswitzer
e4b
ENVIRONMENTS
FOR HEALTH

e4 ARCHITECTURE
185 Talcott Road
Williston, VT 05495
T: 802.878.8841
www.e4harchitecture.com

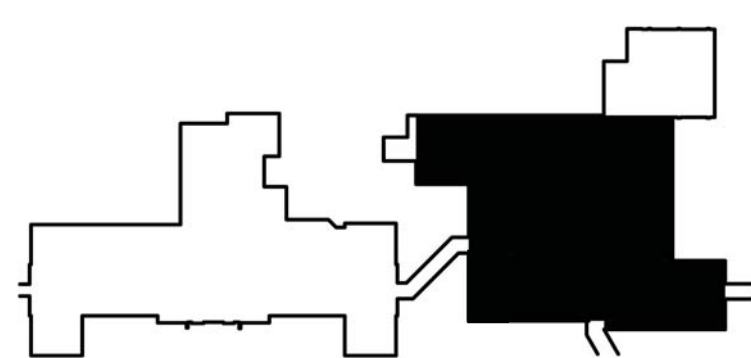

KEY PLAN

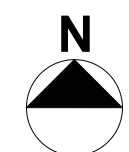

Drawing Title
**ABATEMENT DIAGRAM
BASEMENT**

Approved By: Approver

Approved By: Approver

Approved By: Approver

Project Title
**INPATIENT WARD
RENOVATION**

Building #
31

Location
VAMC - WHITE RIVER JUNCTION

Scale
1/8" = 1'-0"

Date

09/30/2022

VA Project No
405-13-104

Drawing No.

31-AS-105



Department of

Issued for Bidding and Construction

