


# Kyle & Wanblee Covid-19 Storage Building

**\*NOT APPROVED FOR  
DESIGN/CONSTRUCTION**


\*Just designing reference\*

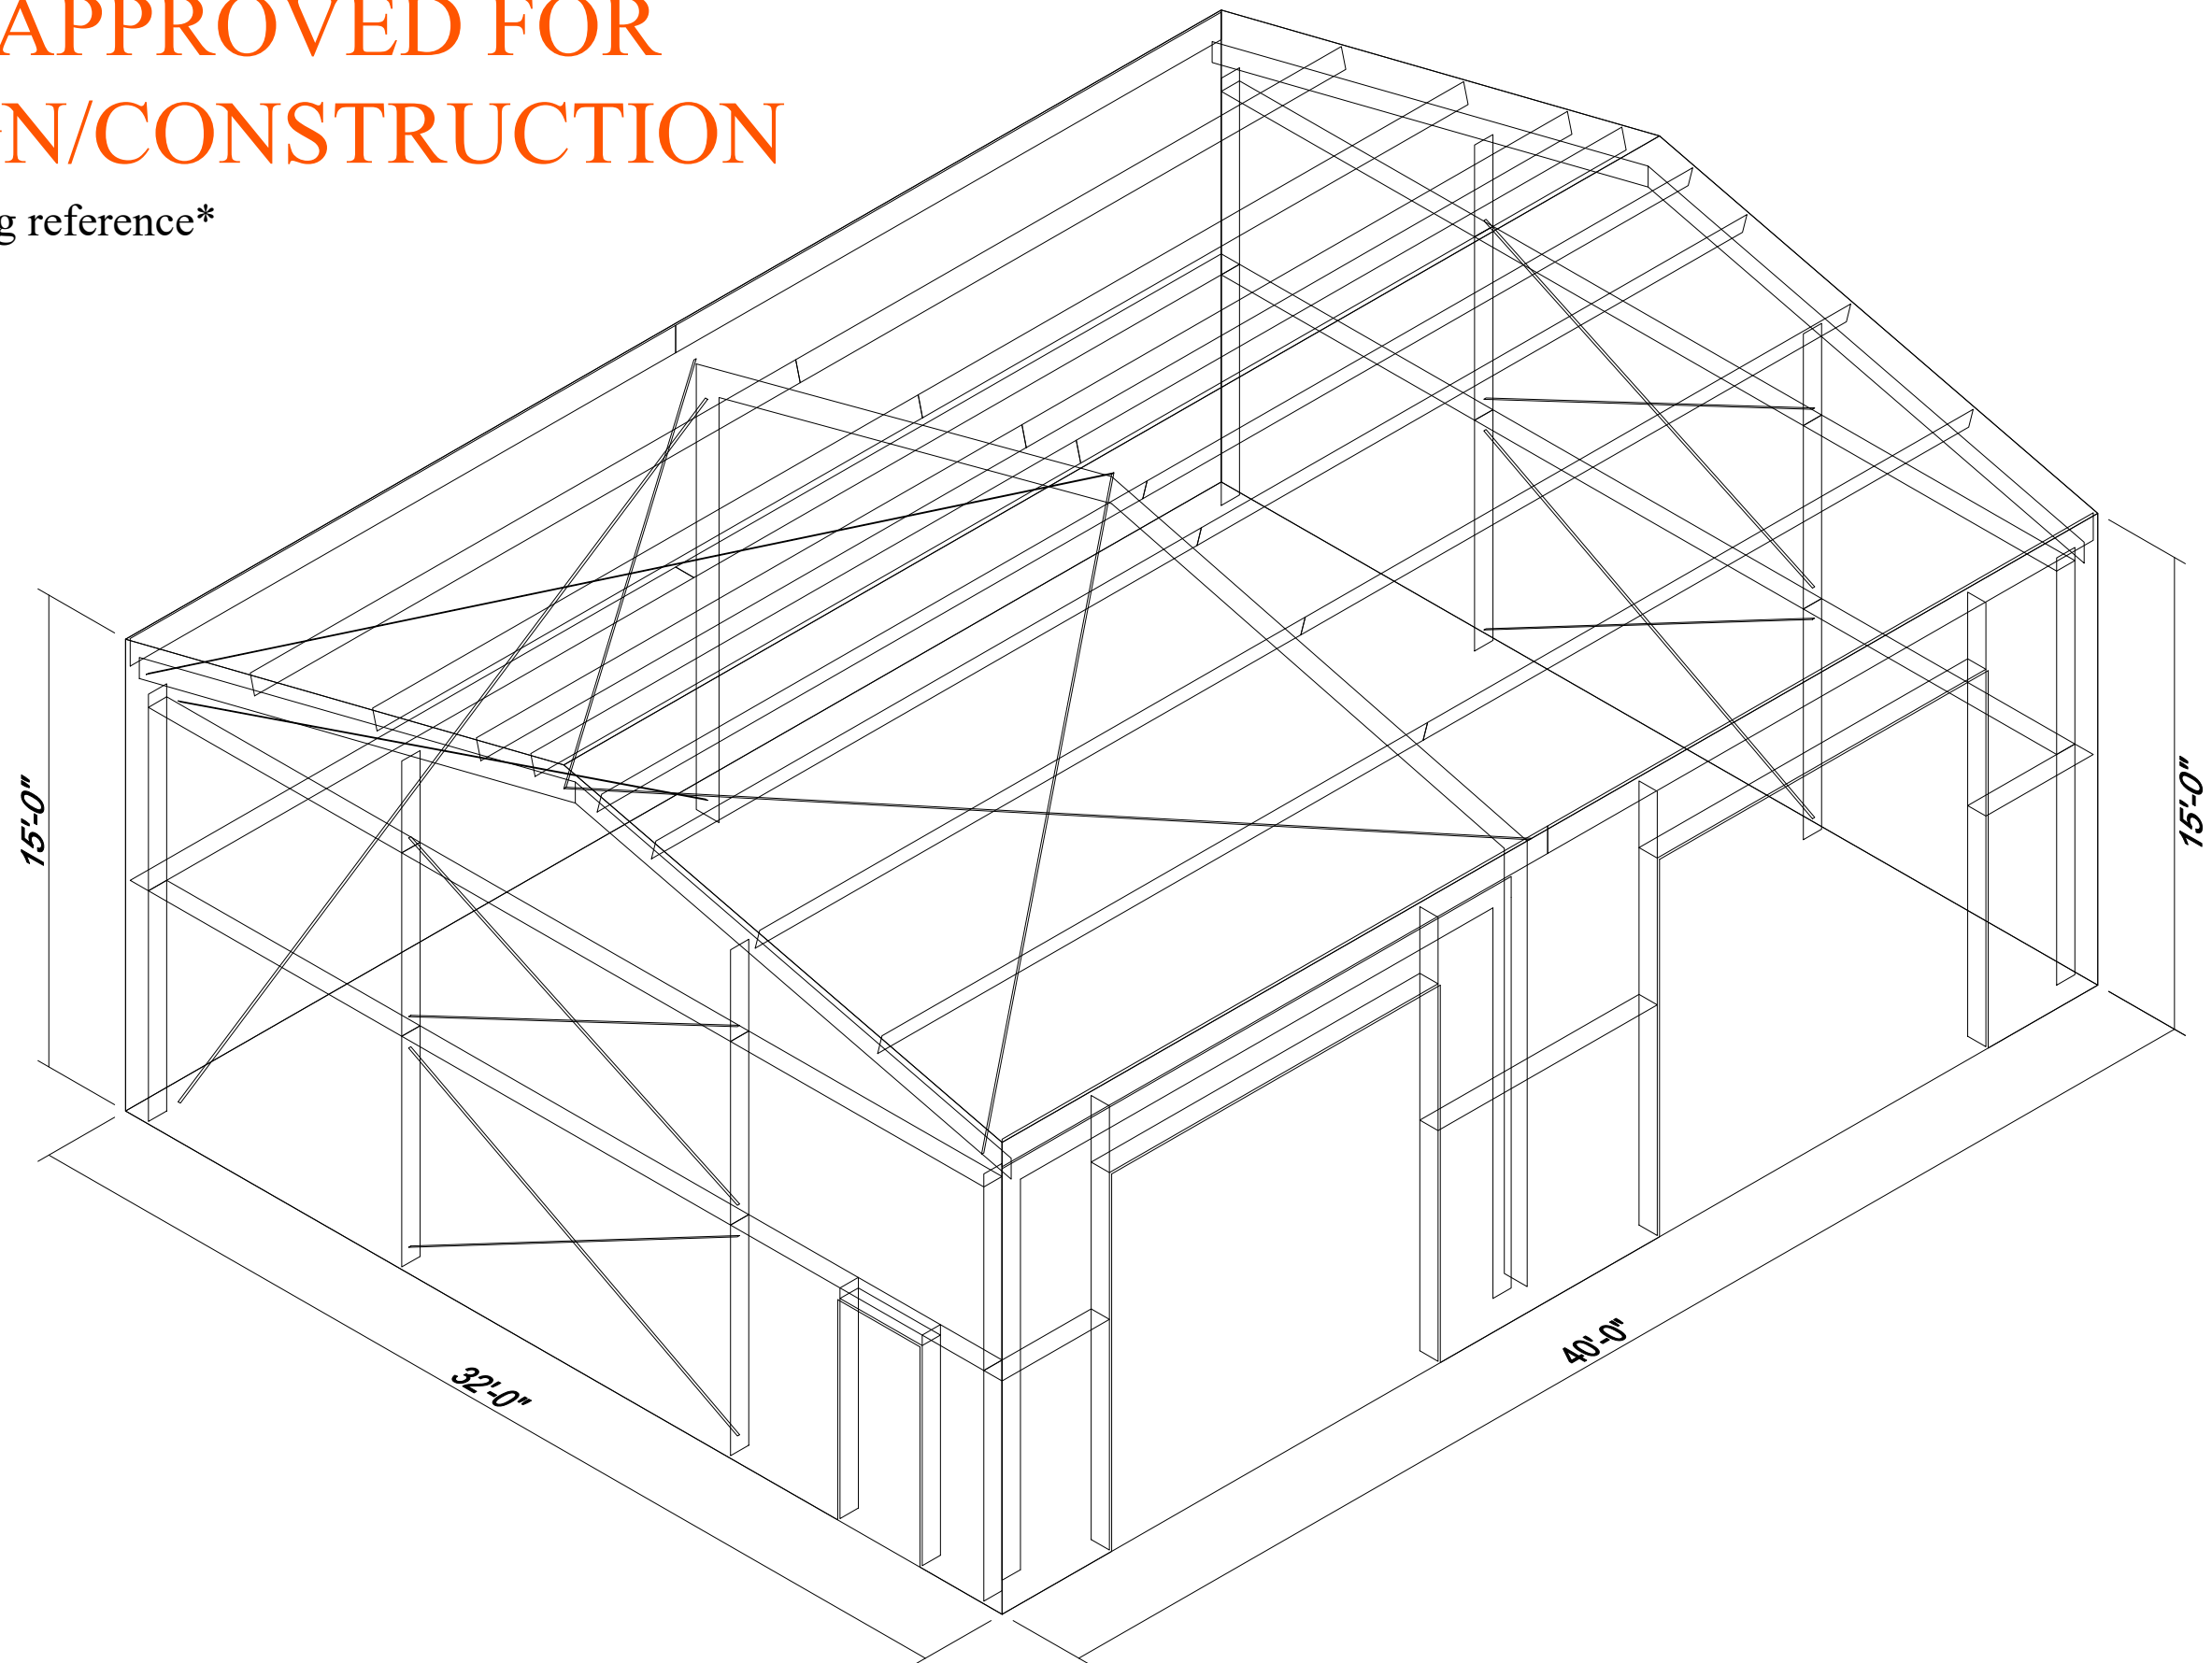

SPLICE BOLT TABLE						
Mark	Qty Top	Qty Bot	Int	Type	Dia	Length
SP-1	4	4	0	A325	5/8"	2"

▽ FLANGE BRACES: FBxx (1 or 2)  
xx=length(in)  
(1) One Side; (2) Two Sides  
A - 2X2X14Ga


\*NOT APPROVED FOR  
DESIGN/CONSTRUCTION  
\*Just designing reference\*

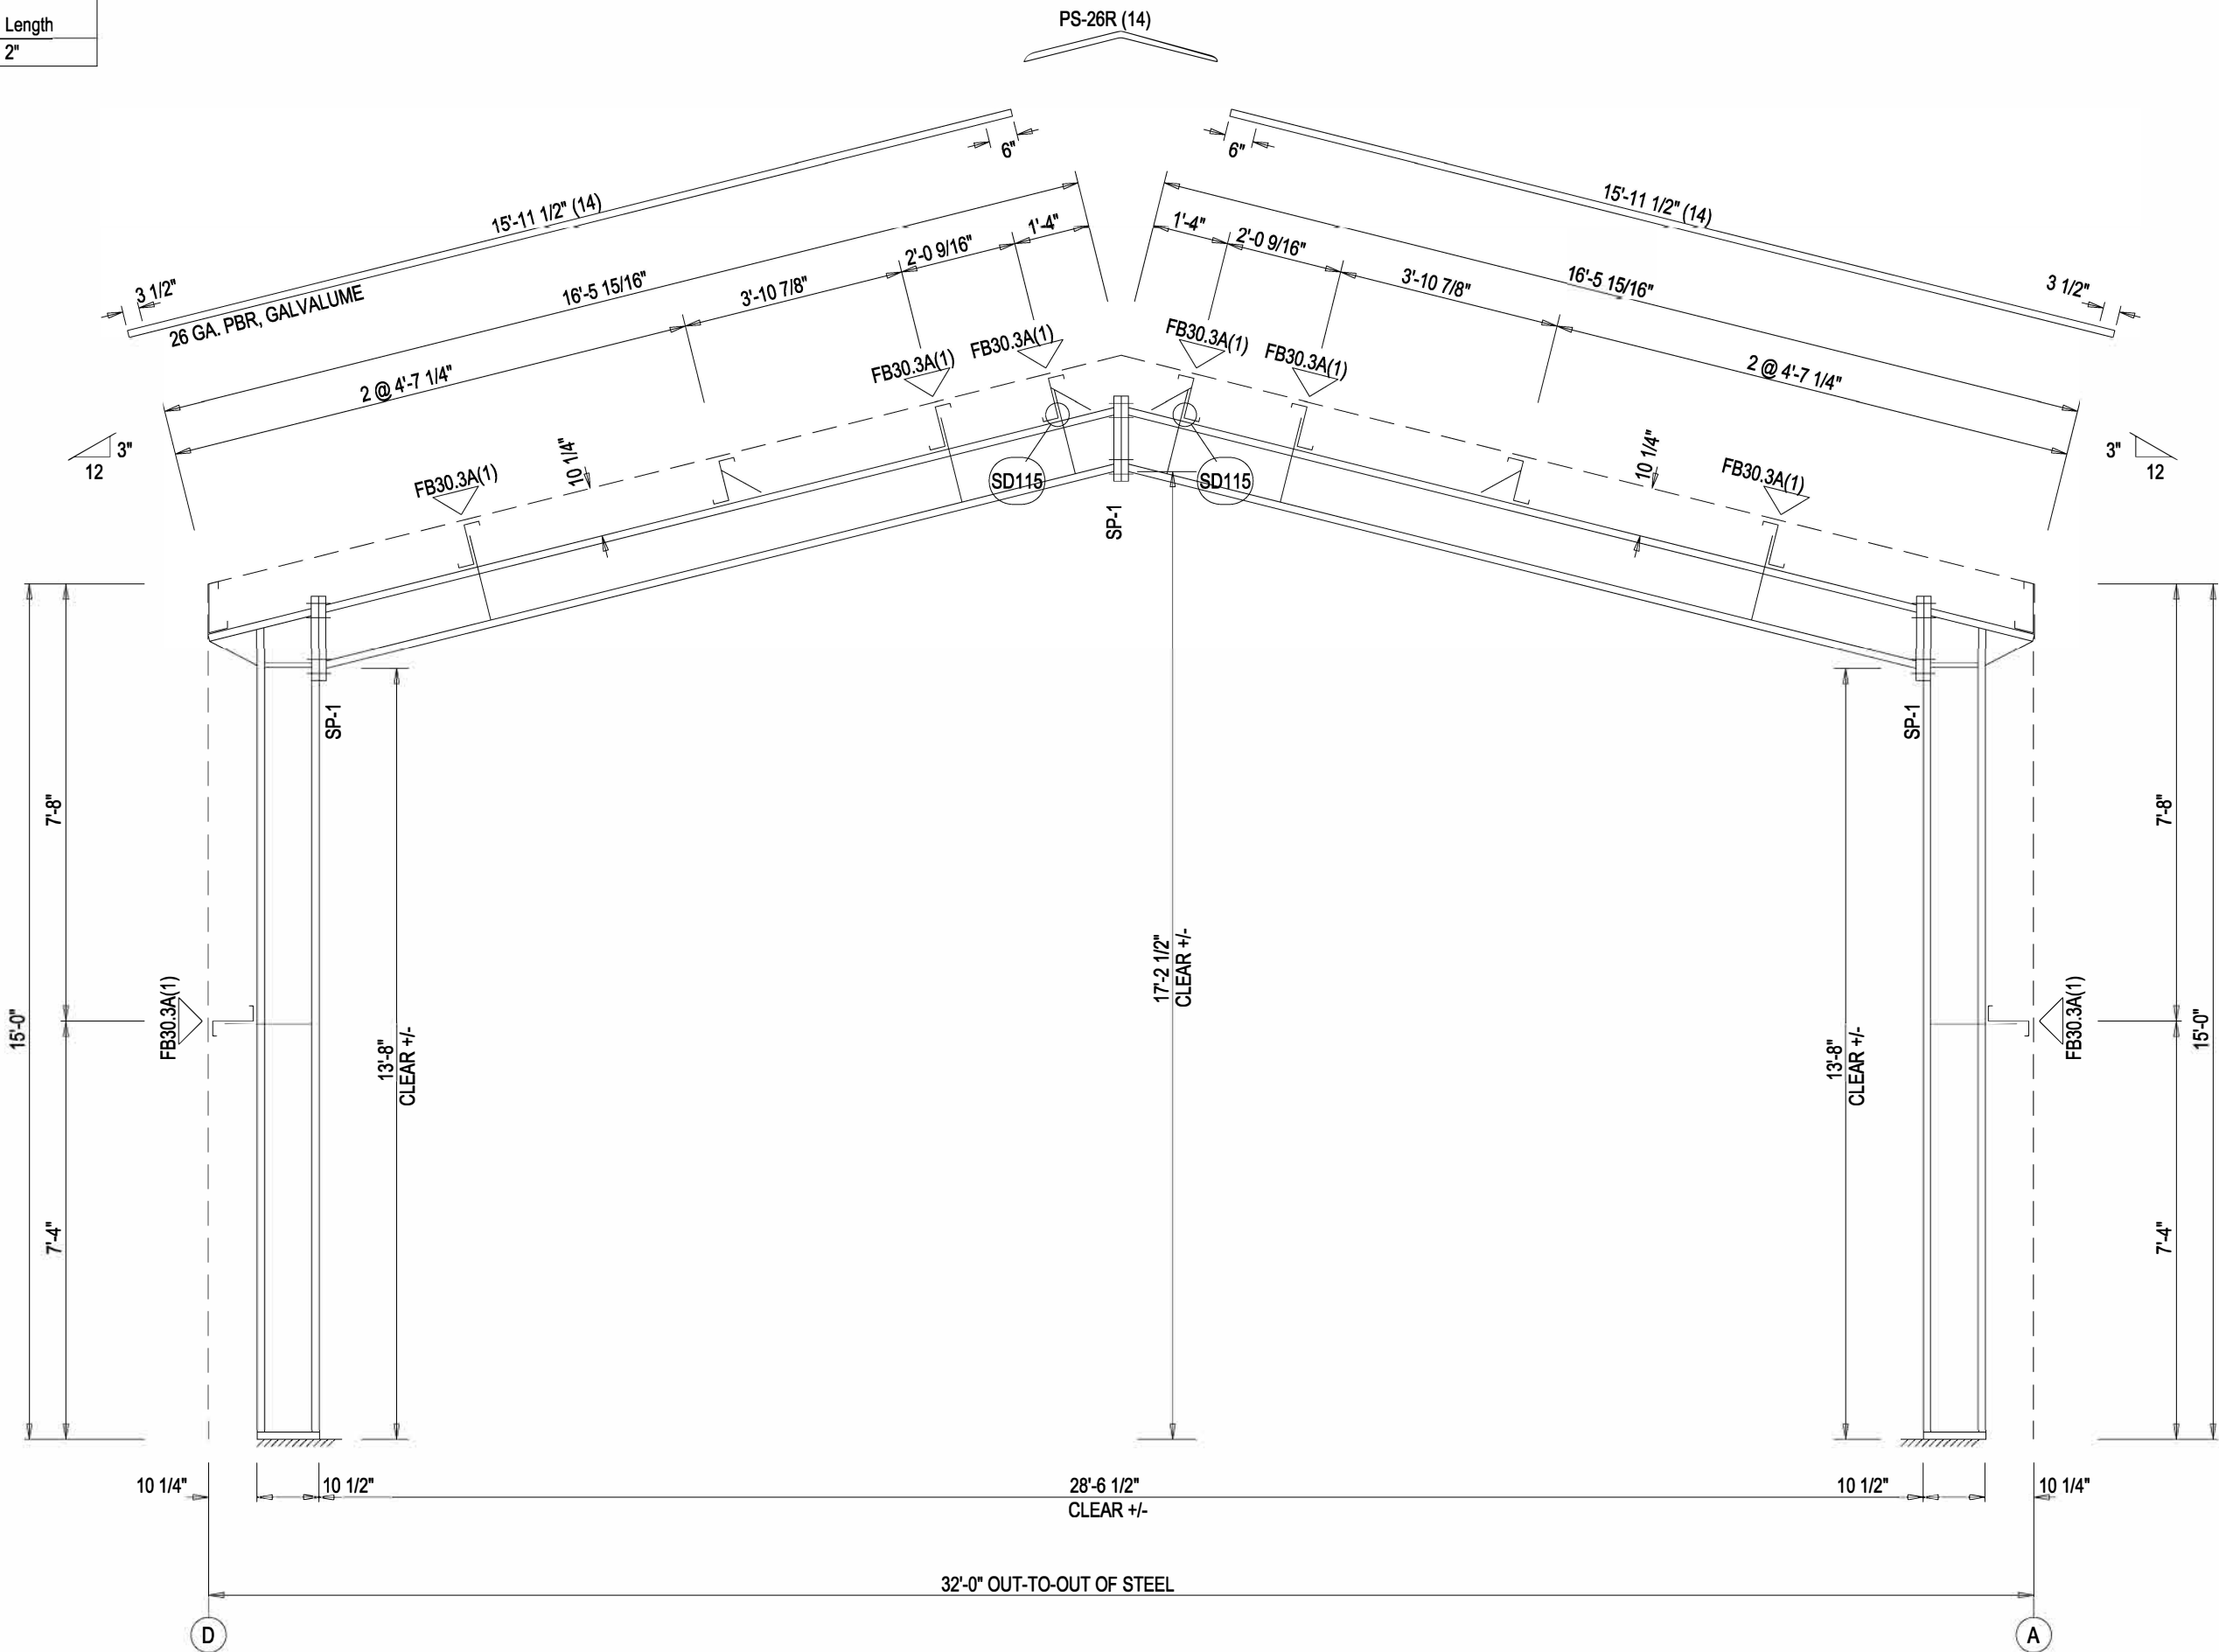

RIGID FRAME ELEVATION: FRAME LINE 2



### SIDEWALL FRAMING: FRAME LINE A

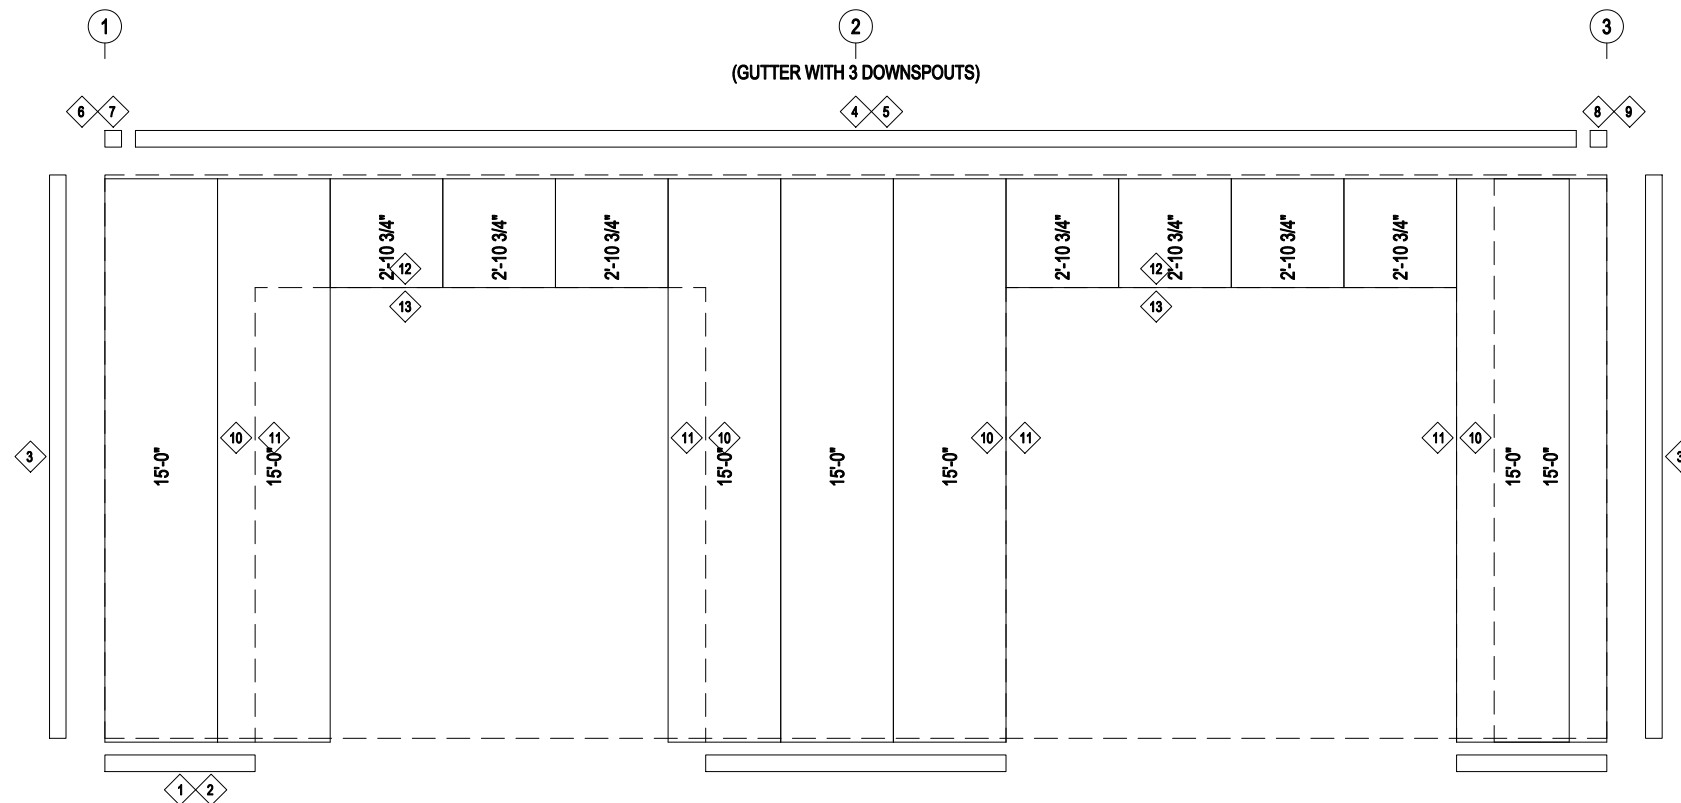

### SIDEWALL SHEETING & TRIM: FRAME LINE A

**PANELS: 26 GA. PBR - NEED STD. COLOR**

TRIM TABLE				
FRAME LINE		A		
◇ ID	QUAN	PART	LENGTH	DETAIL
1		FL-60	SCRAP	TD75
2	1	FL-60	10'-2"	TD75
3	2	FL-10	15'-0"	TD40
4	2	FL-32	10'-1"	TD15
5	4	FL-31	10'-2"	TD15
6	1	FL-32L	11'-2"	TD13
7	1	FL-33L	8"	TD85
8	1	FL-32R	11'-2"	TD13
9	1	FL-33R	8"	TD85
10	4	FL-300	12'-2"	TD51
11	4	FL-48	12'-2"	TD51
12	2	FL-300	12'-7"	TD52
13	2	FL-52	12'-4"	TD52

BOLT TABLE				
FRAME LINE A				
LOCATION	QUAN	TYPE	DIA	LENGTH
WF-1 - WF-2	8	A325	5/8"	1 3/4"
WF-1 - EC-3	8	A325	5/8"	1 1/2"
WF-1 - RF1-3	8	A325	5/8"	1 1/2"


MEMBER TABLE			
FRAME LINE A			
QUAN	MARK	PART	LENGTH
2	WF-1		
1	WF-2		
2	DJ-2		
2	DJ-3		
2	DH-1		
1	E-1		
1	E-2		
1	G-3		
1	G-4		
1	G-5		

CONNECTION PLATES		
FRAME LINE A		
<input type="checkbox"/> ID	QUAN	MARK
1	2	GW-501


TRIM TABLE				
FRAME LINE D				
◇ ID	QUAN	PART	LENGTH	DETAIL
1	4	FL-60	10'-2"	TD75
2	2	FL-10	15'-0"	TD40
3	2	FL-32	10'-1"	TD15
4	4	FL-31	10'-2"	TD15
5	1	FL-32L	11'-2"	TD13
6	1	FL-33L	8"	TD85
7	1	FL-32R	11'-2"	TD13
8	1	FL-33R	8"	TD85

MEMBER TABLE			
FRAME LINE D			
QUAN	MARK	PART	LENGTH
1	E-3		
1	E-4		
1	G-6		
1	G-7		
1	CB-3		
1	CB-4		

\*NOT APPROVED FOR  
DESIGN/CONSTRUCTION  
\*Just designing reference\*

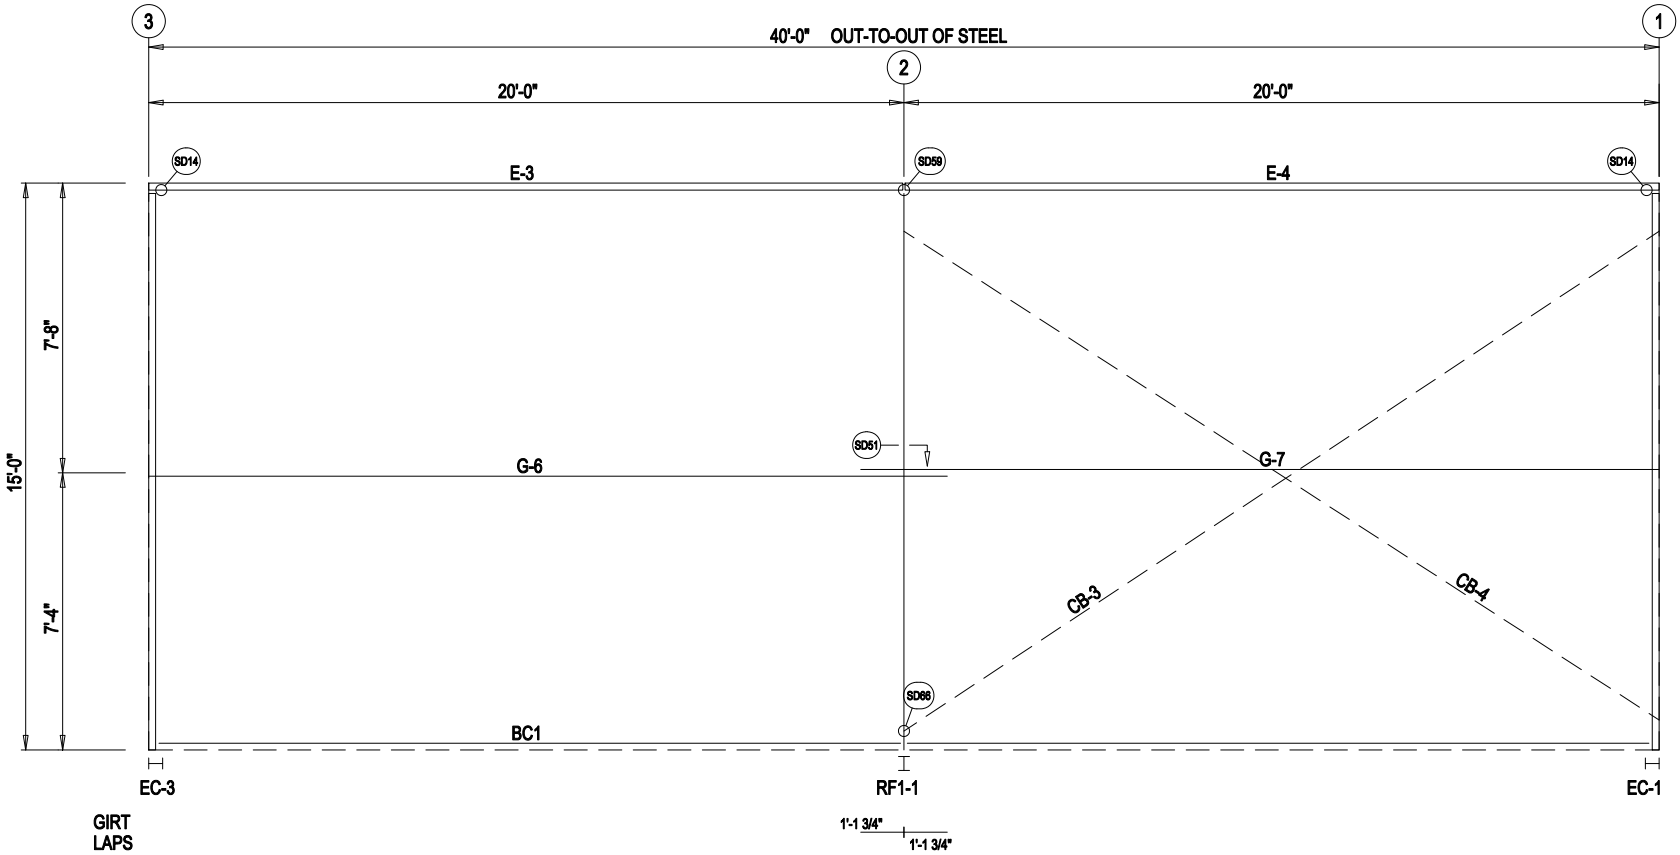

SIDEWALL FRAMING: FRAME LINE D

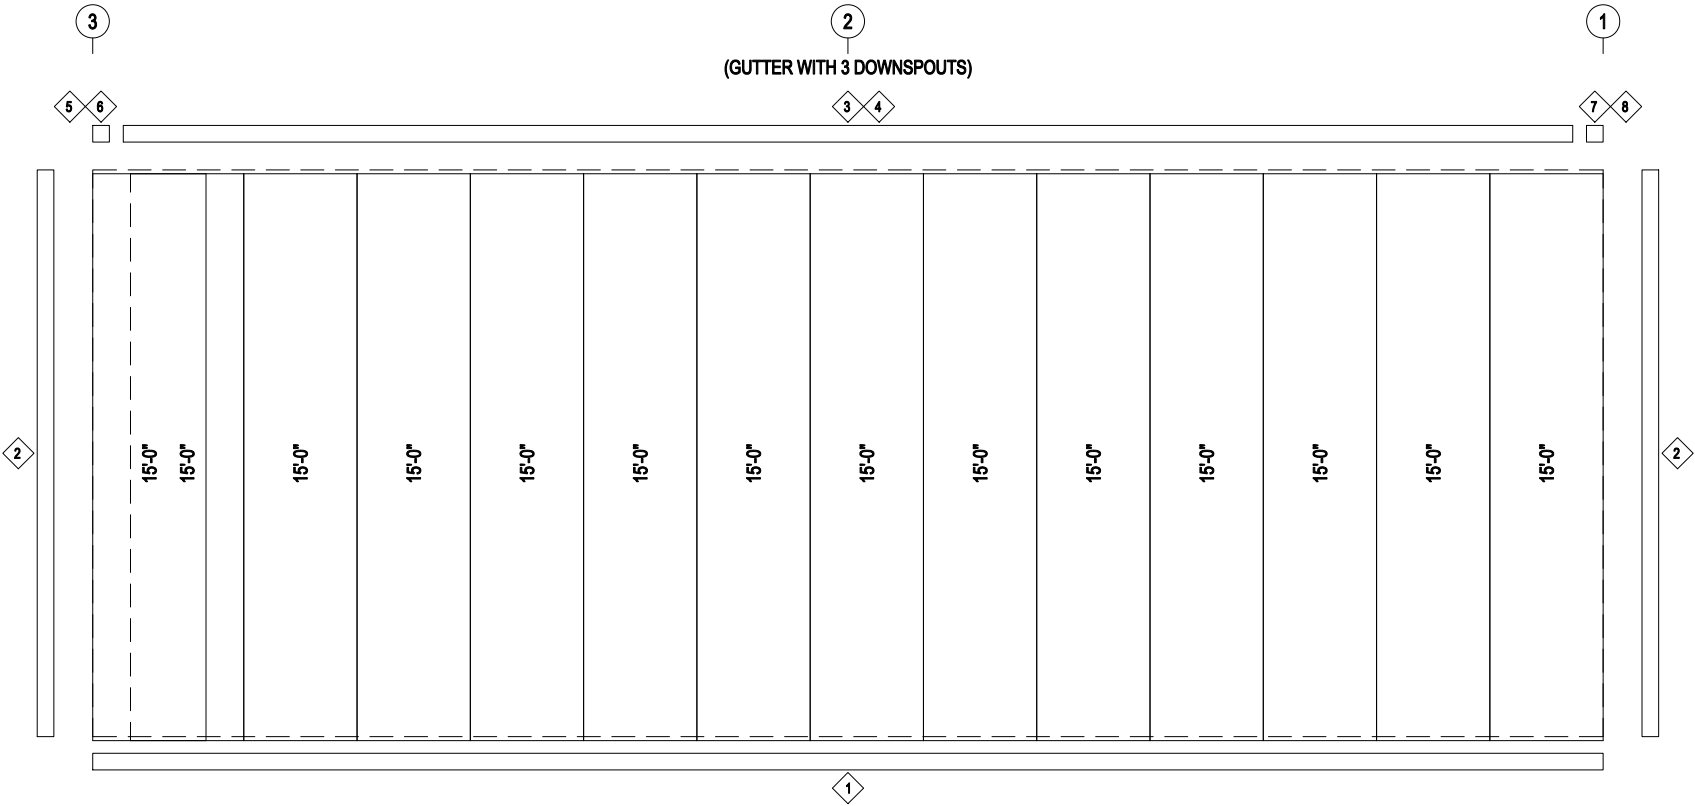

SIDEWALL SHEETING & TRIM: FRAME LINE D

PANELS: 26 GA. PBR - NEED STD. COLOR


TRIM TABLE FRAME LINE 1				
◇ ID	QUAN	PART	LENGTH	DETAIL
1	4	FL-60	10'-2"	TD75
2	2	FL-21	6'-6"	TD35
3	1	FL-21L	11'-2"	TD85
4	1	FL-328L	9 1/2"	TD13
5	1	FL-23	1'-4"	
6	1	FL-21R	11'-2"	TD85
7	1	FL-328R	9 1/2"	TD13
8	2	FL-48	7'-2"	TD51
9	1	FL-52	3'-4"	TD52

BOLT TABLE FRAME LINE 1				
LOCATION	QUAN	TYPE	DIA	LENGTH
ER-1/ER-1	8	A325	5/8"	1 1/2"
COLUMNS/RAFTER	2	A325	5/8"	1 1/2"


MEMBER TABLE FRAME LINE 1			
QUAN	MARK	PART	LENGTH
1	EC-1		
2	EC-2		
1	EC-3		
2	ER-1		
2	DJ-1		
4	G-1		
2	G-2		
2	CB-1		
2	CB-2		

CONNECTION PLATES FRAME LINE 1		
□ ID	QUAN	MARK
1	2	CL-5

FLANGE BRACE TABLE FRAME LINE 1		
▽ ID	QUAN	MARK
1	1	FB29.5

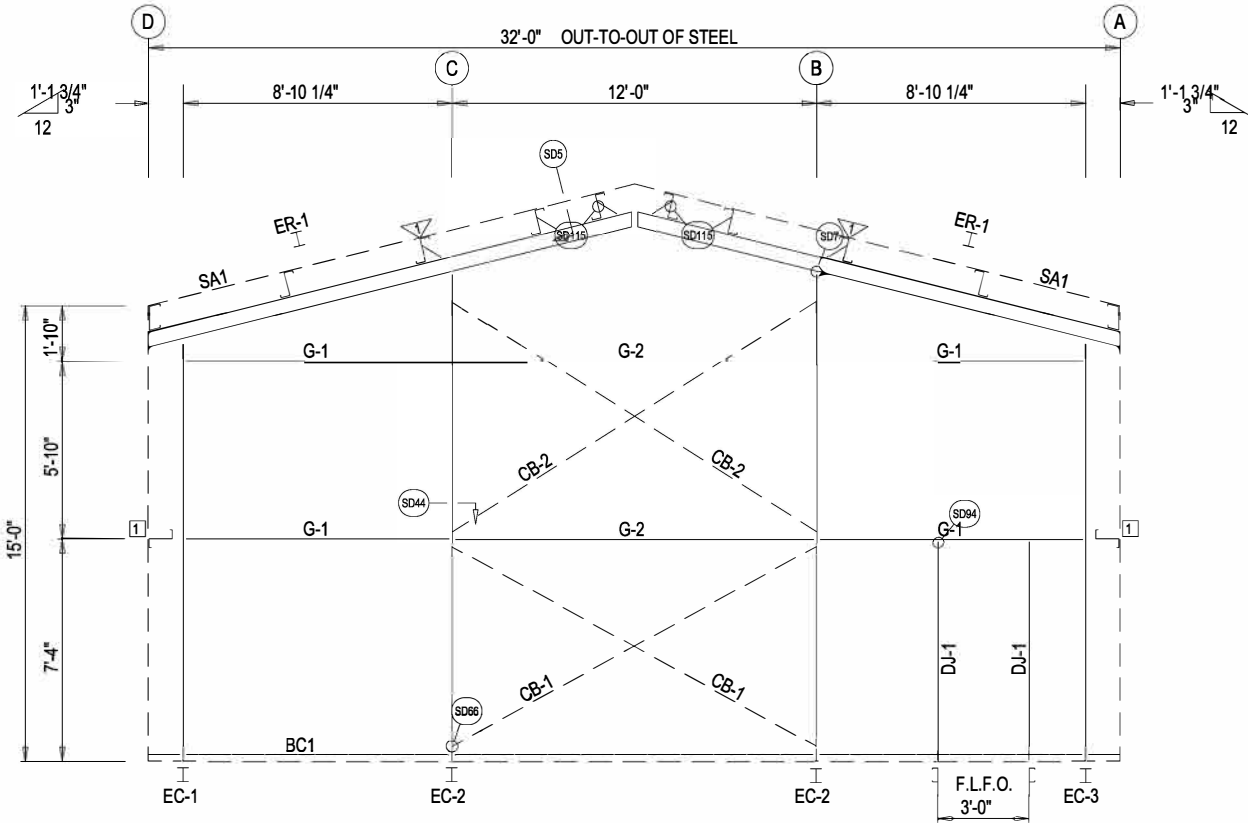

ENDWALL FRAMING: FRAME LINE 1

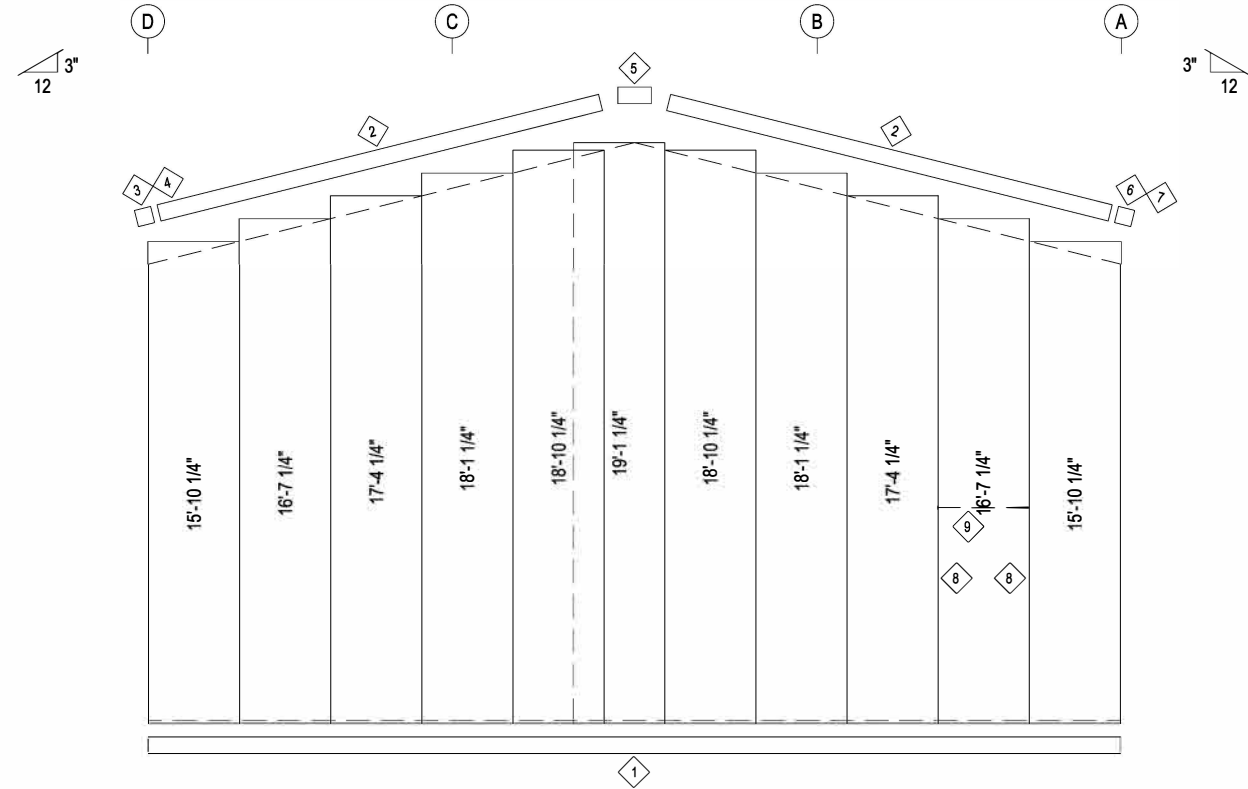

ENDWALL SHEETING & TRIM: FRAME LINE 1

PANELS: 26 GA. PBR - NEED STD. COLOR

\*NOT APPROVED FOR  
DESIGN/CONSTRUCTION  
\*Just designing reference\*


TRIM TABLE FRAME LINE 3				
◇ ID	QUAN	PART	LENGTH	DETAIL
1	3	FL-60	10'-2"	TD75
2	2	FL-21	6'-6"	TD35
3	1	FL-21L	11'-2"	TD85
4	1	FL-328L	9 1/2"	TD13
5	1	FL-23	1'-4"	
6	1	FL-21R	11'-2"	TD85
7	1	FL-328R	9 1/2"	TD13

BOLT TABLE FRAME LINE 3				
LOCATION	QUAN	TYPE	DIA	LENGTH
ER-2/ER-2	8	A325	5/8"	1 1/2"
COLUMNS/RAFTER	2	A325	5/8"	1 1/2"


MEMBER TABLE FRAME LINE 3			
QUAN	MARK	PART	LENGTH
2	EC-2		
1	EC-3		
1	EC-4		
2	ER-2		
4	G-1		
2	G-2		
2	CB-1		
2	CB-2		

CONNECTION PLATES FRAME LINE 3		
□ ID	QUAN	MARK
1	2	CL-5

FLANGE BRACE TABLE FRAME LINE 3		
▽ ID	QUAN	MARK
1	1	FB29.5

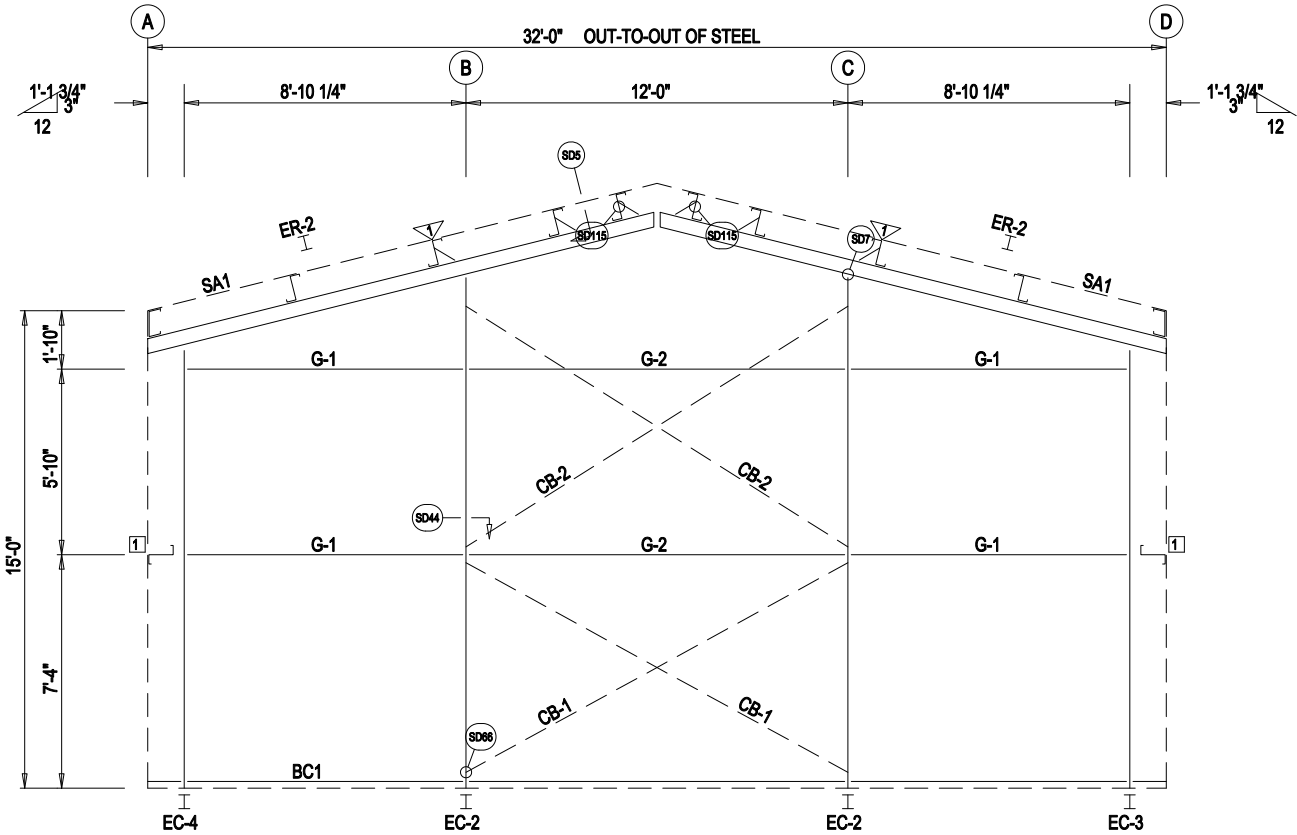

ENDWALL FRAMING: FRAME LINE 3

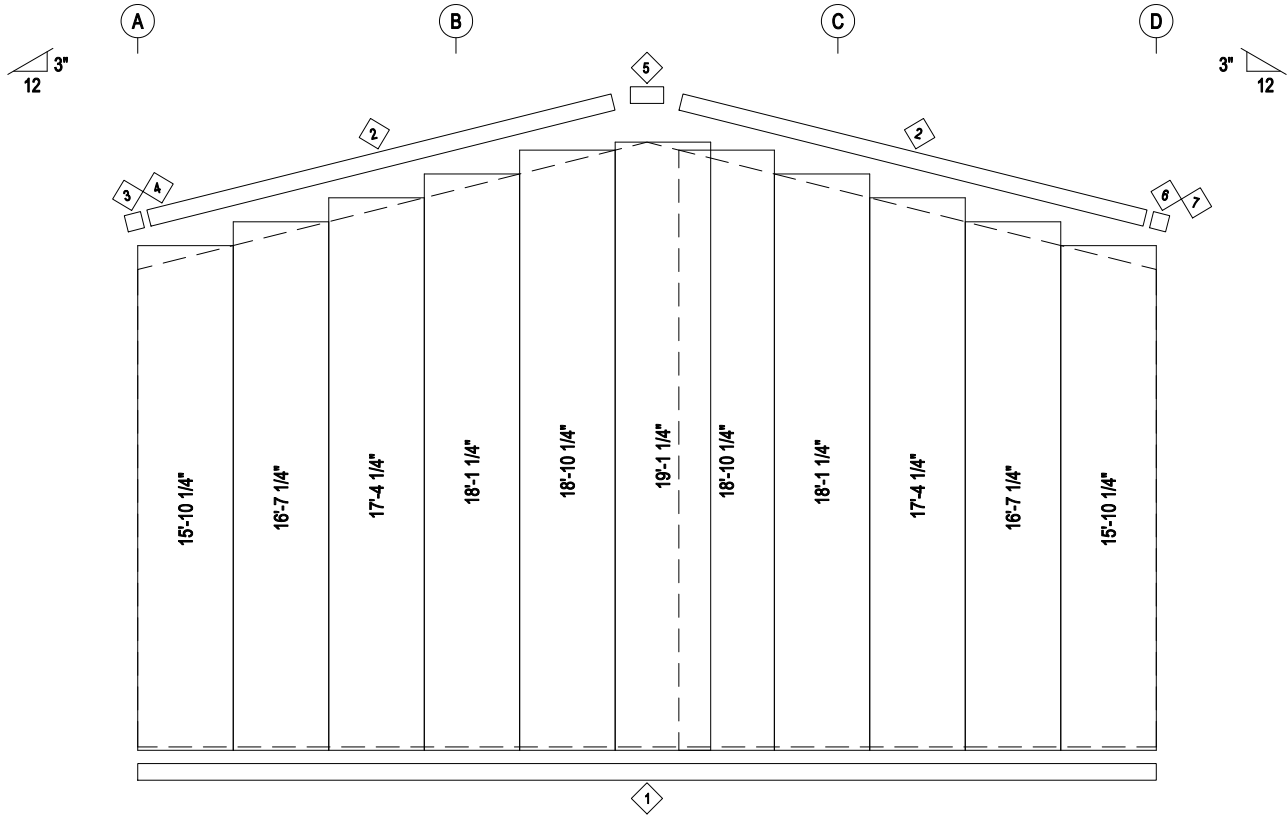

ENDWALL SHEETING & TRIM: FRAME LINE 3

PANELS: 26 GA. PBR - NEED STD. COLOR

\*NOT APPROVED FOR  
DESIGN/CONSTRUCTION  
\*Just designing reference\*