



PLAN VIEW

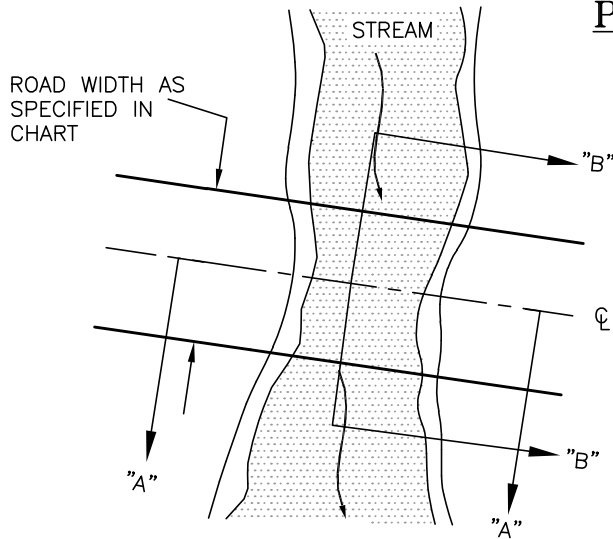


Site Details	
Total ACB Mat Length (not including rollover at ends)	80'-0"
Roadway Width (not including rollover at edges)	12'-0"
Estimated Area of Mats Required	1408 SF

Construct crossing only when channel is dry.

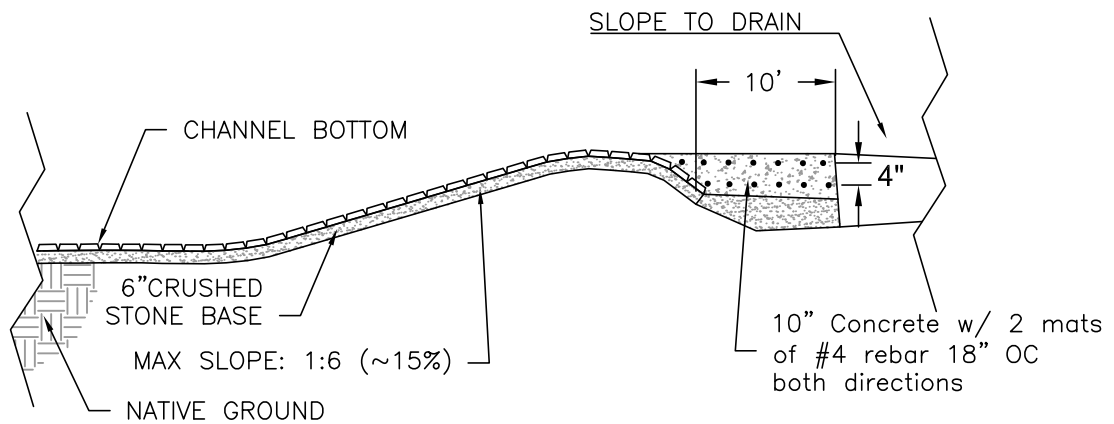

SECTION "A-A"

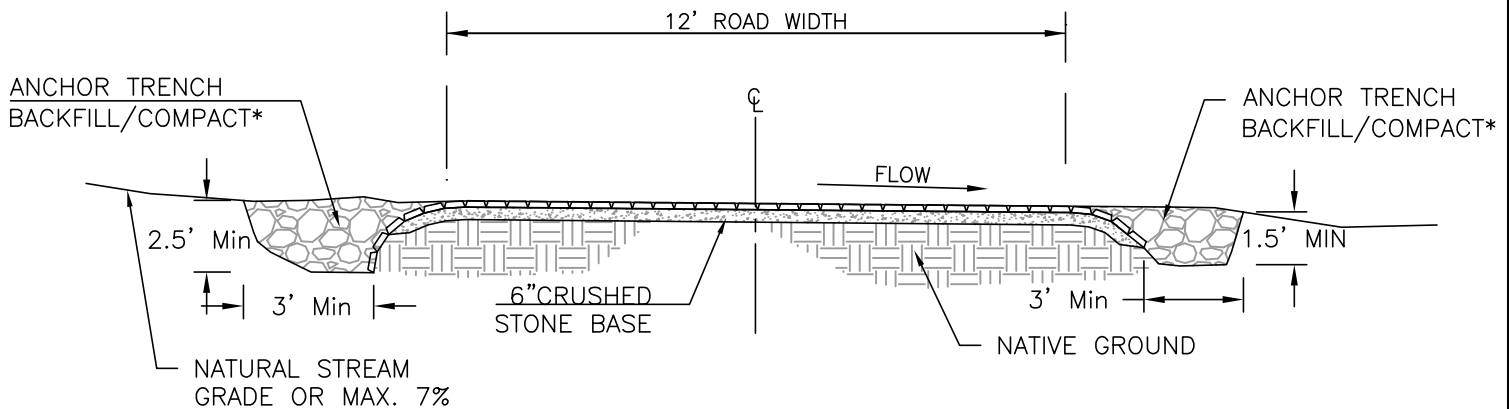

SECTION "B-B"

*CAN UTILIZE SUITABLE ONSITE STREAM MATERIAL/EXCAVATION TO BACKFILL ANCHOR CHANNEL

Articulating Concrete Block- Stream Crossing (NO SCALE)

REVISION DATES	Cherokee National Forest	ROAD NO.	SHEET NO.	TOTAL SHEETS