




TOPOGRAPHIC LEGEND

	TREE
	SIGN
	FLAG POLE
	TRASH RECEPTACLE
	PARK BENCH
	PICNIC TABLE
	FIRE EXTINGUISHER
	MONITORING WELL
	SOIL LAND
	DITCH
	FENCE LINE

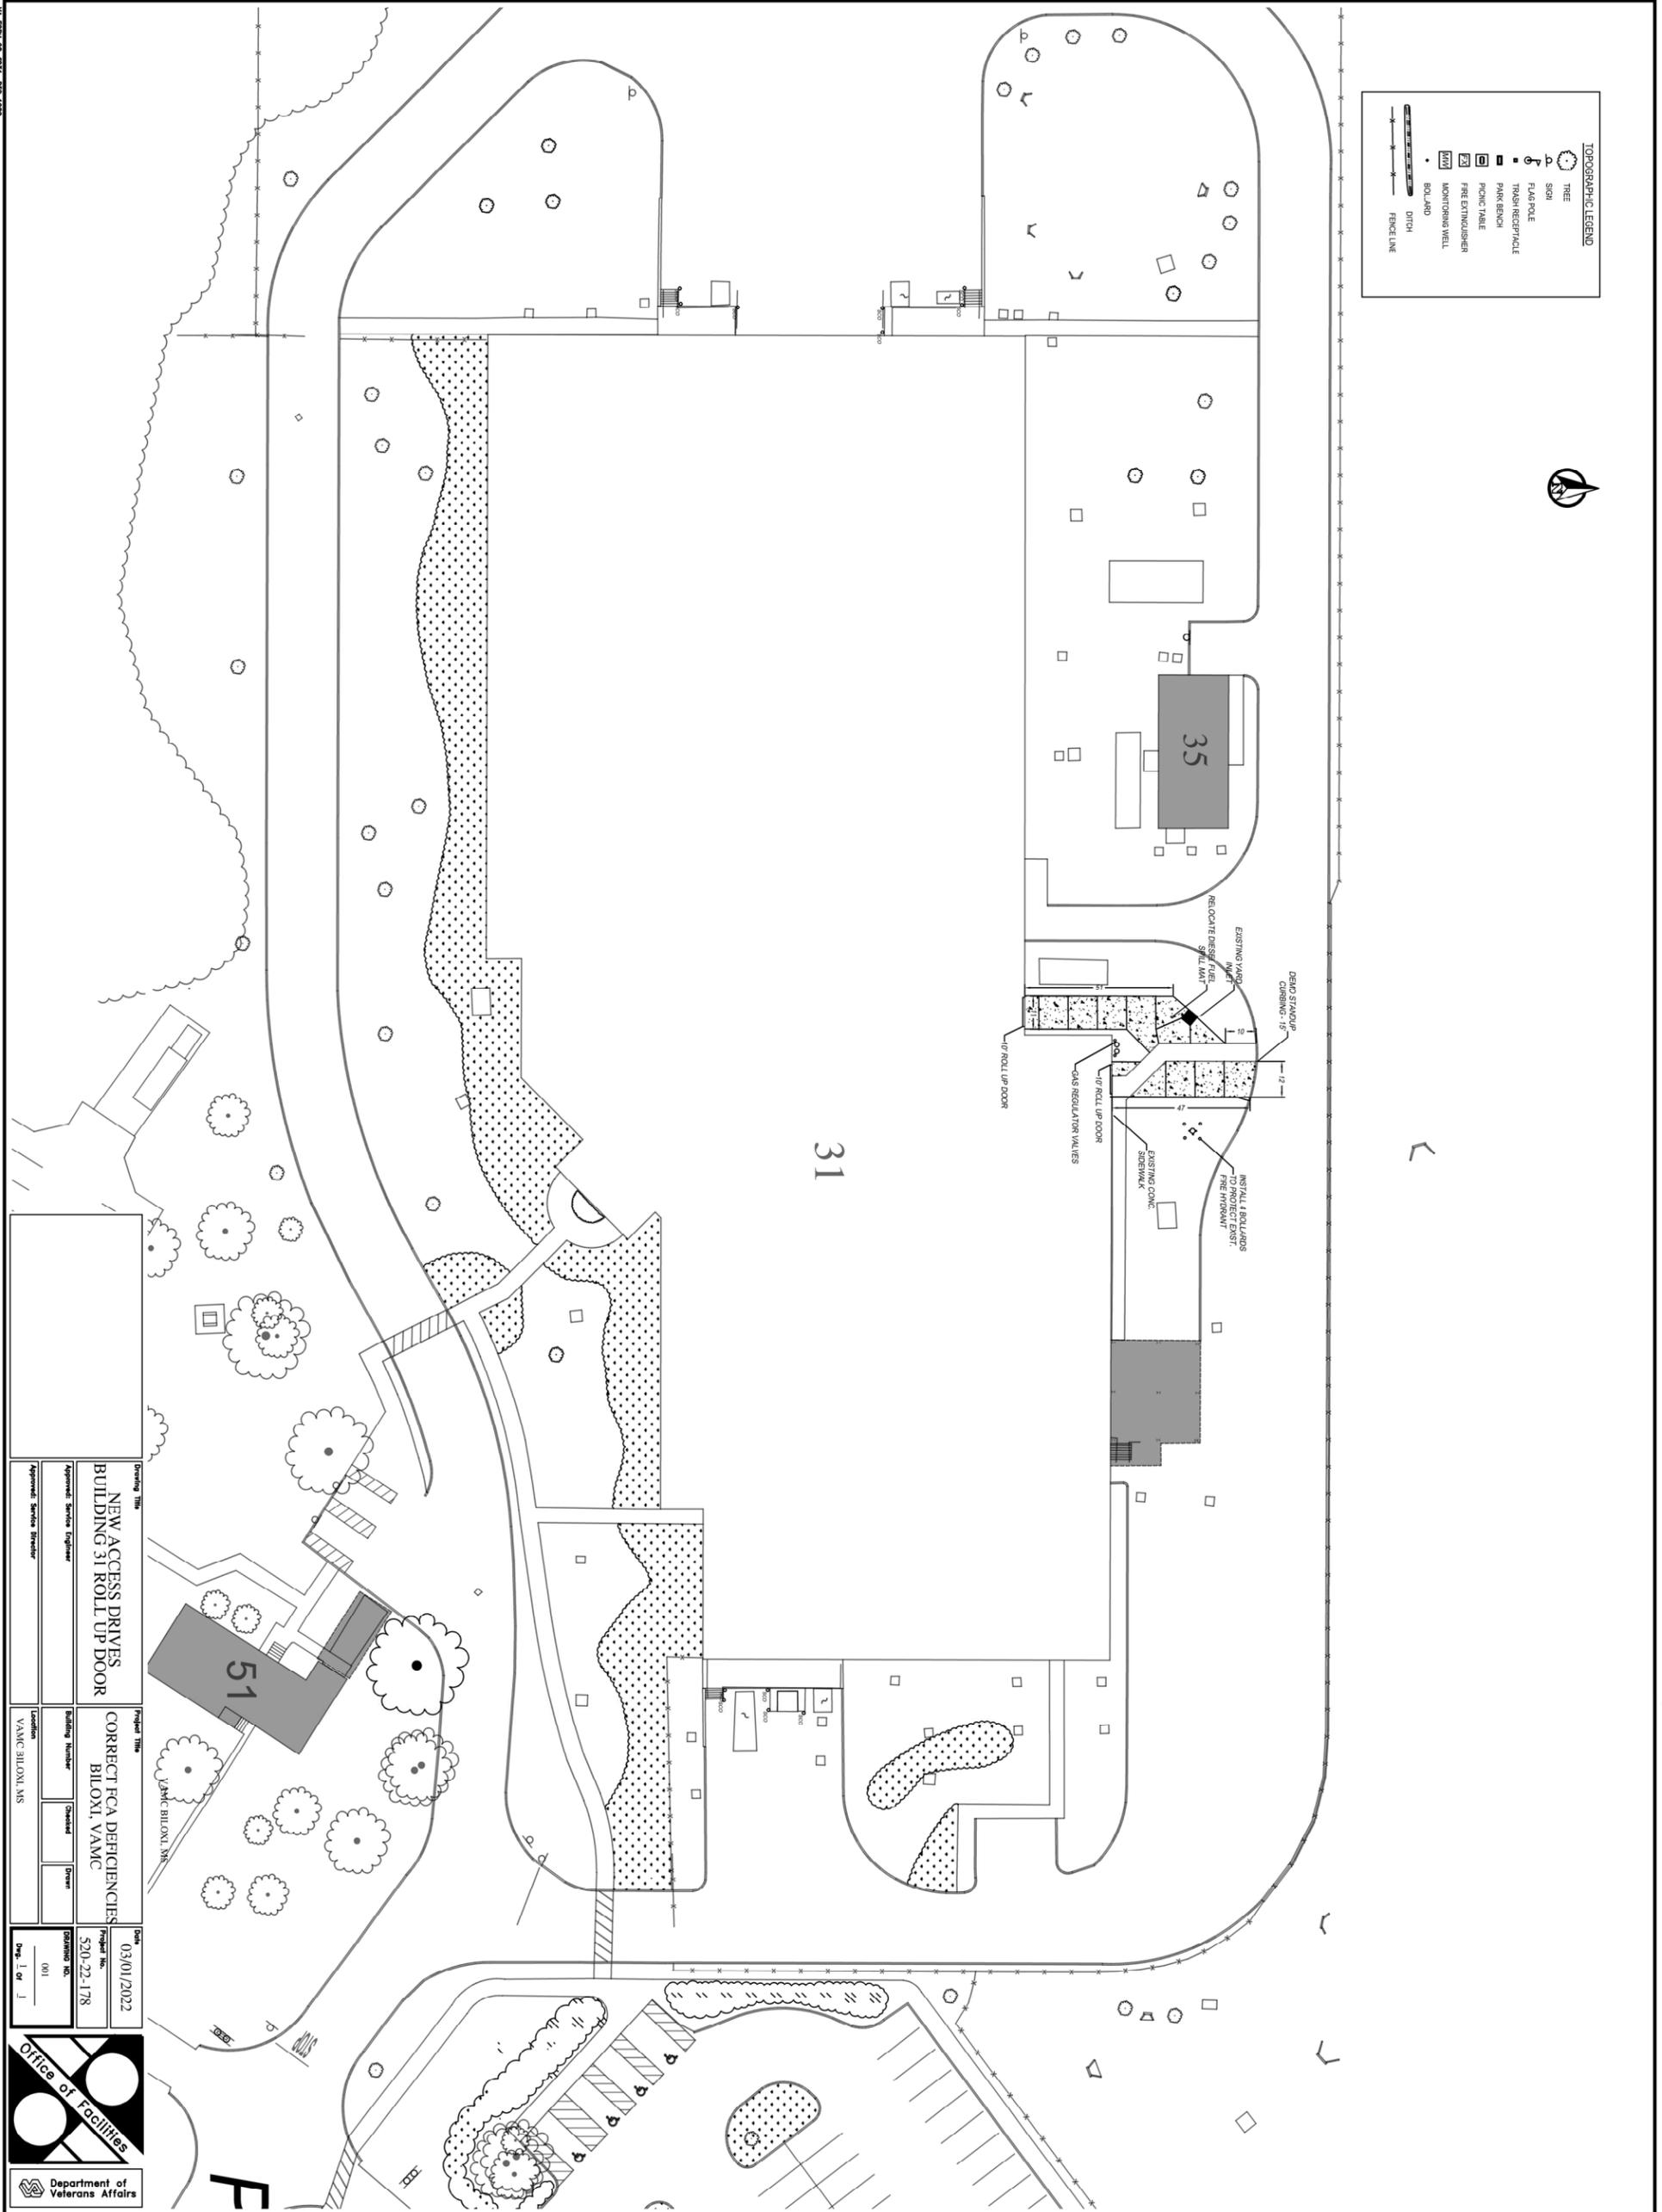

<p>Drawing Title NEW ACCESS DRIVES BUILDING 31 ROLL UP DOOR</p>		<p>Project Title CORRECT FCA DEFICIENCIES BLDGM. 31 VAMC</p>	
<p>Approved: Service Engineer</p>	<p>Approved: Service Engineer</p>	<p>Building Number VAMC BLDGM. 31</p>	<p>Location VAMC BLDGM. 31</p>
<p>Date 03/01/2022</p>		<p>Project No. 520-22-178</p>	
<p>Drawn 001</p>		<p>Checked 001</p>	
<p>Page 1 of 1</p>		<p>Office of Facilities</p>	
<p>Department of Veterans Affairs</p>			