



SUSTAINABILITY
INFRASTRUCTURE
ASSESSMENT

JOINT BASE
CHARLESTON
SOUTH CAROLINA

AMEC Environment & Infrastructure, Inc
9177 Sky Park Court
San Diego, CA 92123-4341
(858) 278-3600

DKGV
2400
1ST FLOOR

Project Number: 5021-11-0013
Date: 07/18/12
Drawn By: CLS
Checked By: DAS

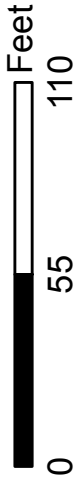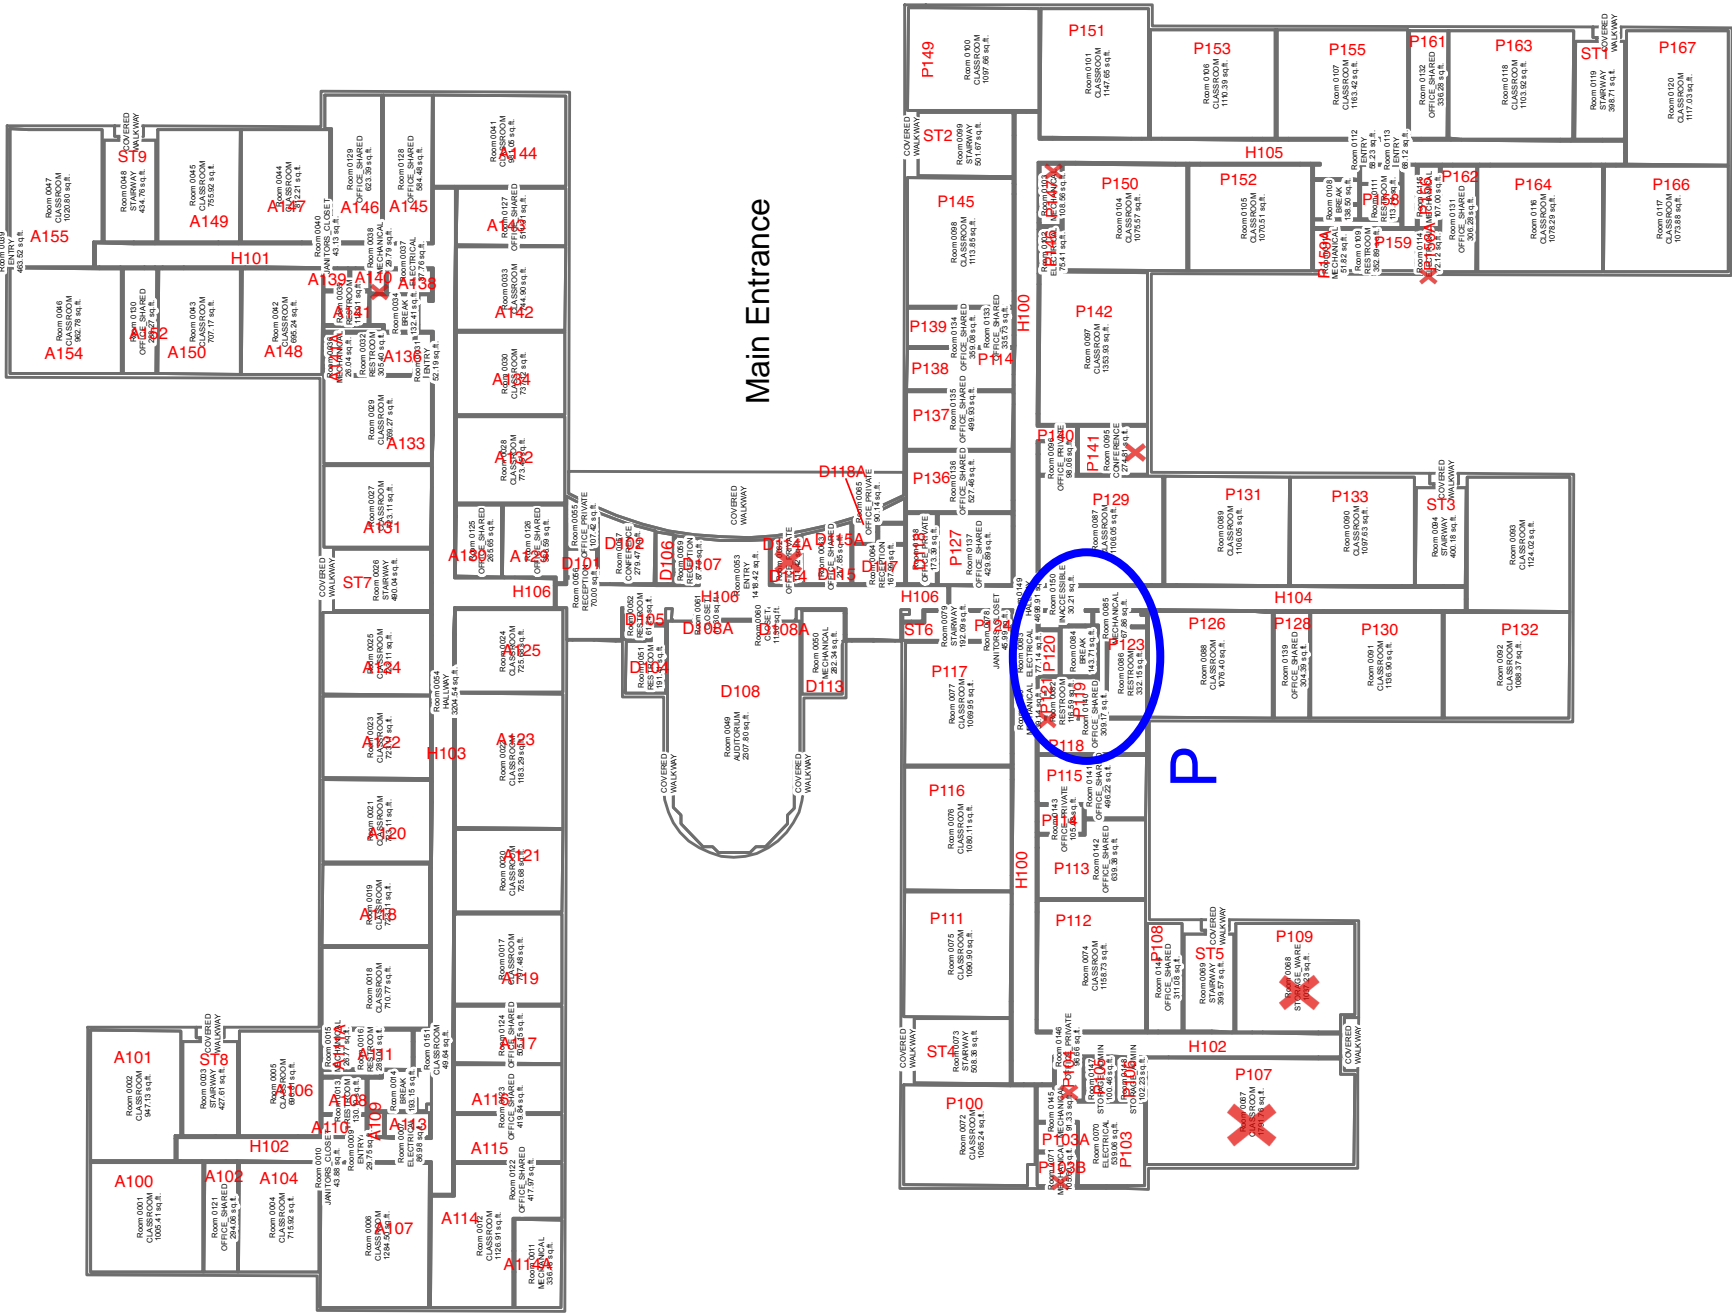


SUSTAINABILITY
INFRASTRUCTURE
ASSESSMENT

JOINT BASE
CHARLESTON
SOUTH CAROLINA

DKGV
2400
2ND FLOOR

Checked By: DAS

amec 

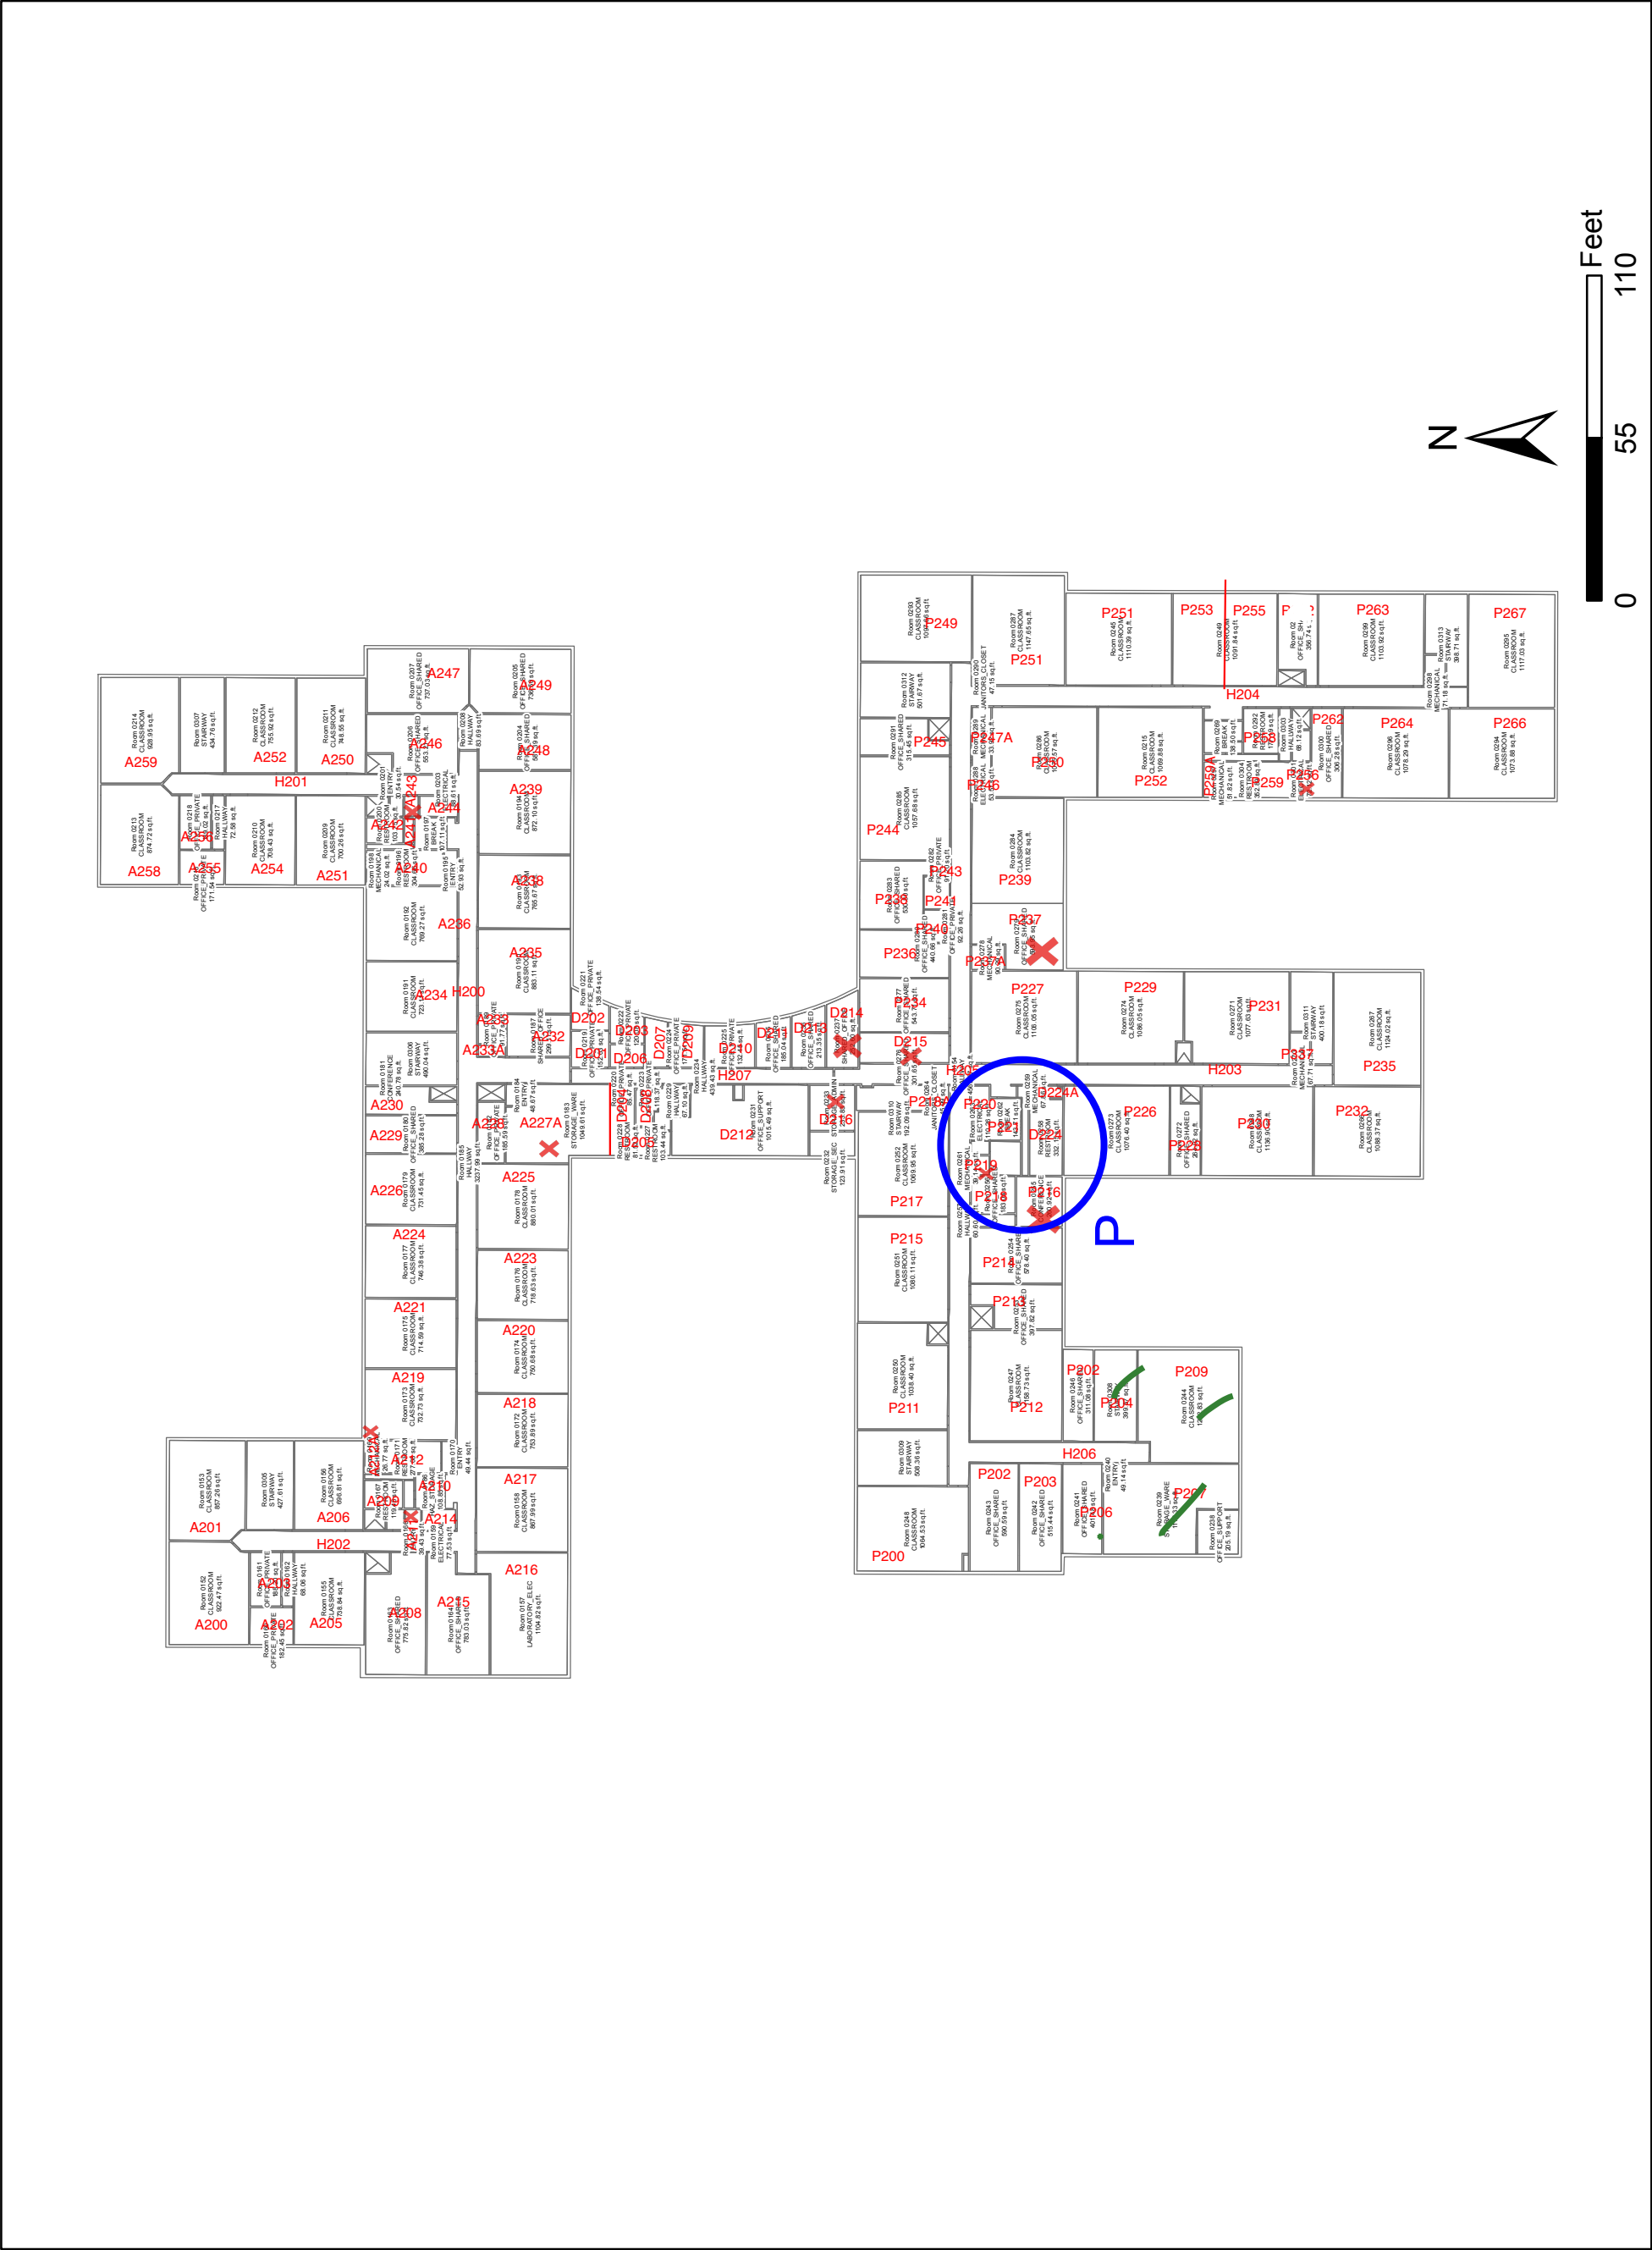

Feet

0 55 110

**SUSTAINABILITY
INFRASTRUCTURE
ASSESSMENT**

**JOINT BASE
CHARLESTON
SOUTH CAROLINA**

AMEC Environment & Infrastructure, Inc
9177 Sky Park Court
San Diego, CA 92123-4341
(858) 278-3600

DKGV
2400
3RD FLOOR

DKGV
2400
3RD FLOOR

DKGV
2400
3RD FLOOR

Project Number: 5021-11-0013

Date: 06/04/12

Drawn By: SLW

Checked By: DAS

