

PHASE 3 NOTES:


1. SEE GENERAL PHASING NOTES ON GI-111.
2. PHASE 4 CONSTRUCTION ACTIVITIES WITHIN 125 FT OF TAXIWAY CENTERLINE MAY OCCUR AT THE SAME TIME AS PHASE 2 OR PHASE 3 ACTIVITIES, BUT HAS A LIMITED DURATION. SEE DRAWINGS GI-114 AND GI-115.

PHASE 3 ACTIVITIES

- FINISH GRADING FOR PHASE 3 TAXIWAY PAVEMENT SECTIONS
- PAVE TAXIWAY PHASE 3 SECTION AND CONNECT TO PHASE 2 SECTION OF TAXIWAY.
- FINALIZE ALL STRIPING AND SIGNAGE OF ROADS, COMPLETE FENCING.

LEGEND

- x x x --- TEMPORARY CONSTRUCTION FENCE (C1 GI-501)
- - - - - ORANGE SAFETY FENCE (C4 GI-502)
- (SG) SECURITY GUARD (SEE NOTE 8)
- [Pattern] TEMPORARY CONSTRUCTION ENTRANCE (A4 GI-501)

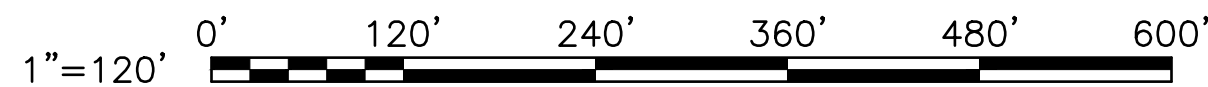

PROFESSIONAL CERTIFICATION: I HEREBY CERTIFY THAT THESE DOCUMENTS WERE PREPARED OR APPROVED BY ME, AND THAT I AM A DULY LICENSED PROFESSIONAL ENGINEER UNDER THE LAWS OF THE STATE OF MARYLAND, LICENSE NO. 53990. EXPIRATION DATE: 02-24-2023.

1

AMENDMENT 0005

04/15/2023

0

ISSUE FOR CONSTRUCTION

09/26/2022

DATE

APPR

SYM

DESCRIPTION

WileyWilson

BURNS MEDONNELL

JOINT VENTURE

APPROVED

FOR COMMANDER NAVFAC

ACTIVITY

SATISFACTORY TO DATE

DES

DATE

CHK

PHD/M

BRANCH MANAGER

CHIEF ENGINEER

FIRE PROTECTION

21-SF-0064

NAVAL FACILITIES ENGINEERING COMMAND

WASHINGTON DC

WASHINGTON NAVY YARD

CAMP SPRINGS, MD

P-3002 RELOCATE HAZARDOUS CARGO

PAD AND EOD PROFICIENCY RANGE

CONSTRUCTION PHASING PLAN - PHASE 3

SCALE: AS NOTED

EPROJECT NO.: 1398650

CONSTR. CONTR. NO. N40080-22-R-8580

NAVFAC DRAWING NO. 13140286

SHEET 16 OF 229

GI-113

DEPARTMENT OF THE NAVY

NAVAL FACILITIES ENGINEERING COMMAND

WASHINGTON DC

WASHINGTON NAVY YARD

CAMP SPRINGS, MD

P-3002 RELOCATE HAZARDOUS CARGO

PAD AND EOD PROFICIENCY RANGE

CONSTRUCTION PHASING PLAN - PHASE 3