
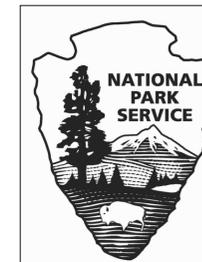


CONTRACT OPTION 2

NOTES

1. REMOVE AND REPLACE ASPHALT SHOWN IN RED HATCHING ACCORDING TO SPECIFICATIONS.
2. AREA OF ASPHALT IS 456 SY.
3. MILL TOP 1.5" OF EXISTING ASPHALT.
4. AVOID DEMOLISHING EXISTING DRAINS.
5. SLOPE NEW ASPHALT TO EXISTING DRAINS.
6. APPLY TACK COAT TO EXISTING ASPHALT SUBSTRATE AND JOINT FACE SURFACES PRIOR TO INSTALLING NEW HOT MIX ASPHALT.
7. INSTALL NEW 1.5"-THICK HOT MIX ASPHALT 12.5L64 SURFACE COURSE.
8. FINISHED ASPHALT GRADE SHALL MATCH NEIGHBORING SURFACES.
9. DEDUCT COST OF SLURRY AND CRACK SEALING THIS AREA FROM COST OF ASPHALT RESURFACING THIS AREA TO CREATE A NET COST FOR THIS OPTION.

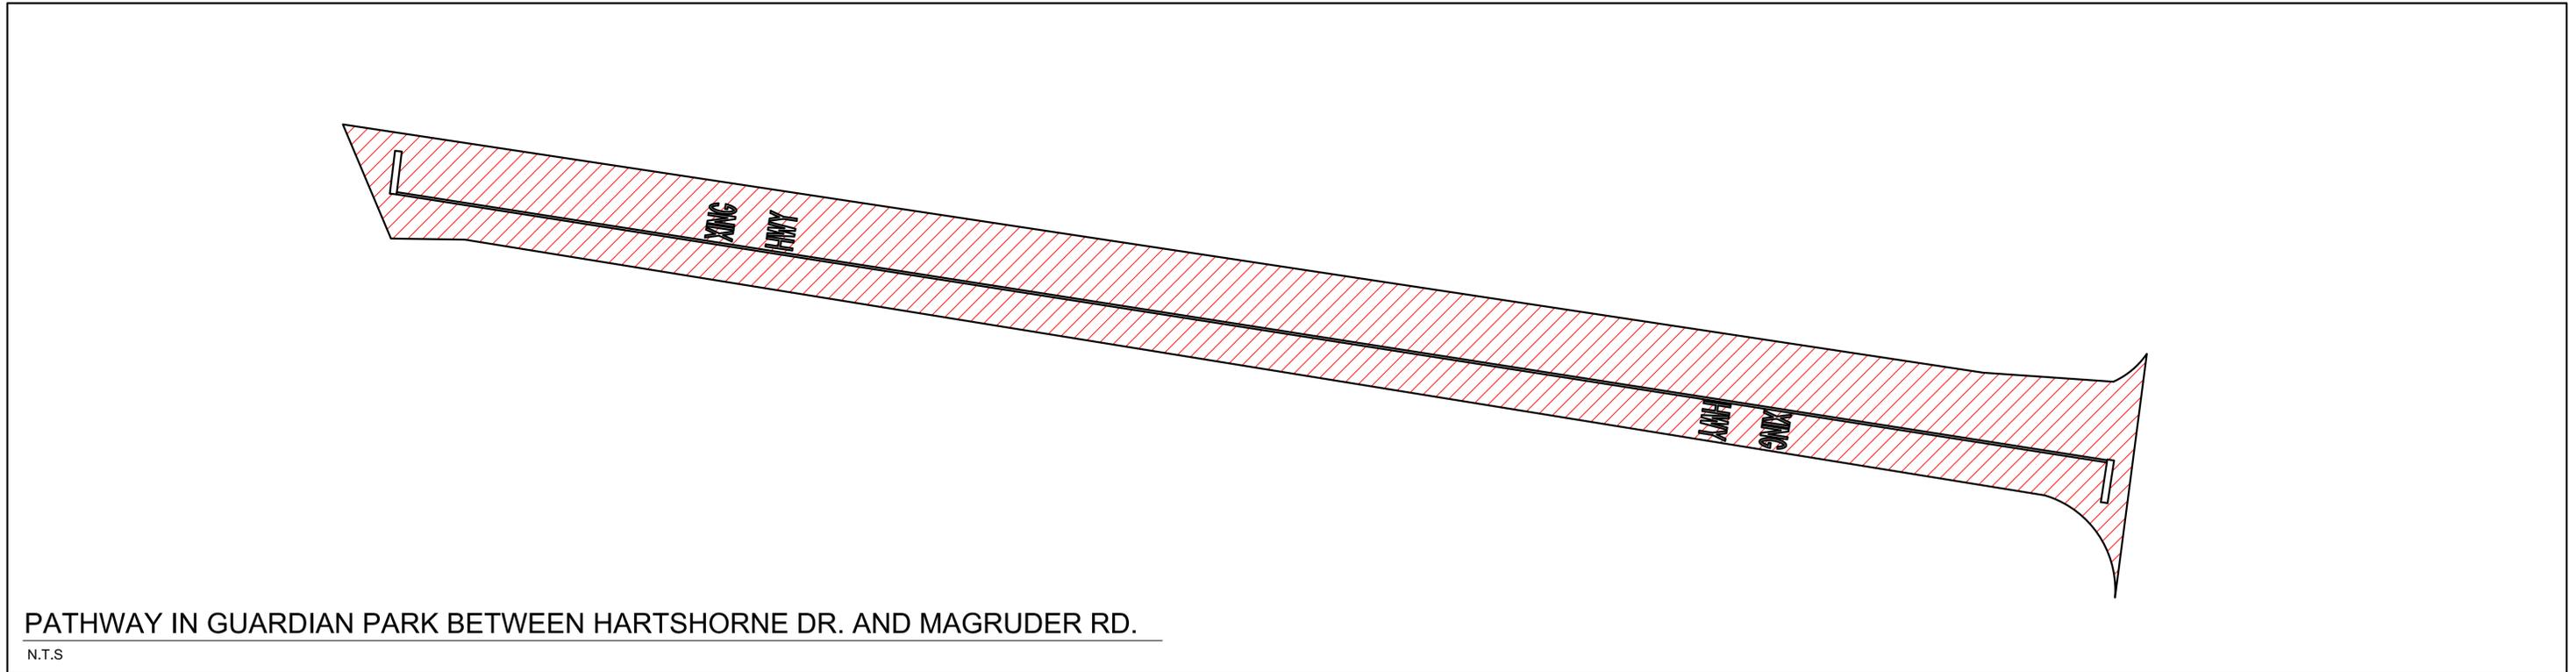

SHEET  
**C9**  
DRAWING

PERFORM SURFACE REPAIRS  
ON MULTI USE PATH TRAIL -  
SAHO

Contract Option 2

PARK  
GATE  
PMIS  
256574  
DATE  
MAR 2023