

FURNITURE SCHEDULE						
FURNITURE #	DESCRIPTION	COUNT	MANUFACTURER	MODEL	SIZE	FINISH
10001	SECTIONAL SOFA	4	DARBY HOME CO	ERIN	OVERALL 37.8" H x 128" W x 128" D	CHOCOLATE BROWN
10002	SECTIONAL SOFA	4	FAIRFIELD CHAIR	CHURCHILL BLANCHING	24" W x 24" L x 18" H	TOBACCO
10003	SOFA	1	KIMBALL	R447ASAS	78" W x 35" D x 35" H	CHAR EARTHSTONE
10004	WESTERN ARMCHAIR	2	HILL COUNTRY INTERIORS	WESTERN ARMCHAIR	CUSTOM	CUSTOM
10006	COUNTRY CHAIR HEIGHT TABLE	2	HILLSDALE	JENNINGS ROUND TABLE	36" W x 36" L x 36" H	DISTRESSED
10007	BENCH	1	WILLIAMSON FORTGE	ORVILLE LEATHER BENCH	58" W x 15" D x 17.5" H	CHOCOLATE BROWN
10008	DINING BARSTOOL	11	SUPERIOR SEATING	#22SW-1	12" W x 14" D x 43" H	WALNUT
10009	BAR HEIGHT TABLE TOP	2	SUPERIOR SEATING	RUSTIC PLANK TABLE TOP W/2X-WPLV	36" W x 36" L x 1.75" D	WALNUT
10010	BAR HEIGHT TABLE BASE	2	SUPERIOR SEATING	C3302-42	30" W x 20" x 30" H	CHAR-IRON
10011	DINING CHAIR	12	WOODLAND CREEKS LOG FURNITURE PLACE	BARN DOCK DINING SIDE CHAIR R143100	21" W x 21" D x 45" H	ANTIQUE BARNWOOD
10012	DINING TABLE	2	WOODLAND CREEKS LOG FURNITURE PLACE	WOODLAND CREEKS LOG D333000	36" W x 45" D x 30" H	BARNWOOD LAGER
10013	WORK TABLE	1	ADVANCE TABLE	MODEL #MSAL-36E-X	72" W x 36" H	
10014	END TABLE	2	MERCURY ROW SHOP	PELLEY	12" W x 12" D x 20" H	WALNUT OIL
10015	DINING CHAIR- COUNTER HEIGHT	8	TRENT AUSTIN DESIGN	AGADINA	22.5" W x 16.5" D x 40" H	CARAMEL
10016	END TABLE	2	STEELCASE	TREMONT PULL UP TABLE	14" W x 14" D x 19" H	NATURAL
10017	BARSTOOL	32	ALLCOCK HILL	REMILARD	18" W x 22" D x 42" H	<var>es
10018	END TABLE	2	FOUNDRY SELECT	BLOM	20" W x 20" D x 20" H	
10019	OCCASIONAL TABLE	6	CHARLTON HOME	20" W x 20" x 20" H	20" W x 20" x 20" H	
10020	END TABLE	20	EBERN DESIGNS	KENLY	19" W x 19" D x 19" H	CHESTNUT
10021	DESK	16	ARRINGTON STUDIO	MARINA DESK	48" W x 20" D x 30" H	CHESNUT
10022	ARMCHAIR	2	FLEXSTEEL	CONCLUSION C#3900-DING	37.5" W x 30" D x 36" H	C37-80
10023	SQUARE TABLE	2	GEORGE OLIVER	GLBERSTON DINING TABLE	30" W x 30" D x 30" H	
10024	SIDE CHAIR	2	WILLISTON FORDGE	HENNESSY (UPHOLSTERED)	21" W x 20" x 20" H x 31" H	NATURAL
10025	ARMCHAIR - SWIVEL	3	LOON PEAK	RAMM SWIVEL LOON CHAIR	36" W x 36" D x 36" H	CASTLE SEDONA
10026	QUEEN HEADBOARD	24	WHALESIDE INTERIORS	BAXTON STUDIOS LAUREY #MSG110-WALNUT-QUEEN	28" W x 80" L	
10027	COFFEE TABLE	14	WHALESIDE INTERIORS	MARINA COFFEE TABLE	18" H x 45" L x 22" W	

FURNITURE SCHEDULE						
FURNITURE #	DESCRIPTION	COUNT	MANUFACTURER	MODEL	SIZE	FINISH
10028	ARMCHAIR	18	FLEXSTEEL	MATHIS #C3666-10	36" H x 34" W x 36" D	C00-80
10029	NIGHTSTAND	24	CORRIGIAN STUDIO	CABRAL END TABLE	17" H x 16" D x 24" H	NATURAL
10030	SOFA 3-SEAT	20	STEELCASE	CARA SOFA, IMGB01237003, MGB1237015	77" W x 35" D x 31" H	BIG GAME, ASHANTI
10031	DESK CHAIR	16	MILLYWOOD PINES	STAUFRER TASK CHAIR	24 1/2" H x 17 1/2" D x 33 1/2" H	<varies>
10033	DRESSER	24	LOON PEAK	HAMERTON SIX DRAWER DRESSER	47 3/8" W x 17 1/8" D x 34 1/4" H	<varies>
10035	1/2" SHELVING UNIT	28	ELFA	10648533	12" W x 17 1/4" D	D
10036	3/8" SHELVING UNIT	9	ELFA	1072258	24" W x 49 1/4" x 16" D	D
10037	3/8" SHELVING UNIT	4	ELFA	10073406	24" W x 49 1/4" x 16" D	D
10039	SPRING CHAIR	16	REPS-ERAT 2410-16	RPC-ERAT 2410-16	17" W x 17" D x 36" H	<varies>
10040	BREAKFAST TABLE	4	FLASH FURNITURE	HERCULES-IXA-F-40XQ-50	36" W x 40" D x 30" H	ARTIFICIAL KUTRICK
10044	SOFA 3-SEAT	1	DARBY HOME CO	FALLSBURG SOFA	36" H x 36" D x 37" H	CHOCOLATE BROWN
10045	OUTDOOR BARSTOOL	16	TELESCOPIC CASUAL ALUM	TELESCOPIC CASUAL ALUM	15 1/2" W x 20 1/2" D x 44 1/2" H	ALUMINUM
10046	OUTDOOR BAR HEIGHT TABLE	4	PATIO LIVING	TELESCOPIC CASUAL ALUMINUM TOP #TC3320BAR	36" ROUND TOP	ALUMINUM
10045	OUTDOOR END TABLE - ROUND	4	PATIO LIVING	GENISTA #09E10195TB1	14" W x 14" D x 16" H	DOVE
10047	OUTDOOR SECTIONAL SOFA	2	COMPAMIA	SIESTA MONACO #RCOMP252	81 5/8" W x 81 5/8" D x 31" H	BROWN
10048	OUTDOOR LOUNGE CHAIR	5	COMPAMIA	SIESTA MONACO #RCOMP242	33" W x 31" D x 31" H	BROWN
10049	OUTDOOR END TABLE - SQUARE	2	PATIO LIVING	FOREVER PATIO CYPRESS #MCPYCP1PETH	20" W x 20" D x 21" H	HEATHER

ARTWORK SCHEDULE		
#	DESCRIPTION	NOTES
ART-1	PRINTED CANVAS	CONTRACTOR TO FIELD VERIFY DIM. - REF SPECS
ART-2	PRINTED CANVAS	CONTRACTOR TO FIELD VERIFY DIM. - REF SPECS
ART-1	PRINTED CANVAS	CONTRACTOR TO FIELD VERIFY DIM. - REF SPECS
ART-1	PRINTED CANVAS	CONTRACTOR TO FIELD VERIFY DIM. - REF SPECS
ART-2	PRINTED CANVAS	CONTRACTOR TO FIELD VERIFY DIM. - REF SPECS
ART-3	PRINTED CANVAS	CONTRACTOR TO FIELD VERIFY DIM. - REF SPECS
ART-4	PRINTED CANVAS	CONTRACTOR TO FIELD VERIFY DIM. - REF SPECS
ART-5	PRINTED CANVAS	CONTRACTOR TO FIELD VERIFY DIM. - REF SPECS
ART-6	PRINTED CANVAS	CONTRACTOR TO FIELD VERIFY DIM. - REF SPECS
ART-7	PRINTED CANVAS	CONTRACTOR TO FIELD VERIFY DIM. - REF SPECS
ART-8	PRINTED CANVAS	CONTRACTOR TO FIELD VERIFY DIM. - REF SPECS
ART-9	PRINTED CANVAS	CONTRACTOR TO FIELD VERIFY DIM. - REF SPECS
ART-10	PRINTED CANVAS	CONTRACTOR TO FIELD VERIFY DIM. - REF SPECS
ART-11	PRINTED CANVAS	CONTRACTOR TO FIELD VERIFY DIM. - REF SPECS

MANUFACTURER'S TRADE NAMES AND NUMBERS USED HEREIN ARE ONLY TO IDENTIFY COLORS, FINISHES, TEXTURES, AND PATTERNS. PRODUCTS OF OTHER MANUFACTURER'S EQUIVALENT TO COLORS, FINISHES, TEXTURES AND PATTERNS OF MANUFACTURERS LISTED THAT MEET REQUIREMENTS OF TECHNICAL SPECIFICATIONS WILL BE ACCEPTABLE UPON APPROVAL IN WRITING BY CONTRACTING OFFICER FOR FINISH REQUIREMENTS.

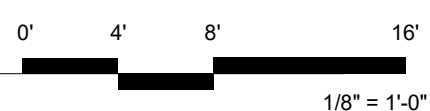
- THIS NOTE APPLIES TO ALL SUCH INSTANCES IN THE DRAWINGS AND SPECIFICATIONS FOR THIS PROJECT.

- THIS NOTE APPLIES TO ALL SUCH INSTANCES IN THE DRAWINGS AND SPECIFICATIONS FOR THIS PROJECT.

FURNITURE AND ARTWORK PROCUREMENT ARE NOT PART OF GC'S CONTRACT. GC TO COORDINATE AND PROVIDE BLOCKING AS REQUIRED FOR OWNER PROVIDED FURNITURE AND ARTWORK.

EQUIPMENT SCHEDULE								
EQUIPMENT #	DESCRIPTION	QTY.	PROVIDED BY	INSTALLED BY	REQUIREMENTS			NOTES
					ELEC.	DATA	MECH. PLUMB.	
20001	RANGE	14	GC	GC	Yes	No	No	No
20002	REFRIGERATOR	14	GC	GC	Yes	No	No	Yes
20003	DISHWASHER	14	GC	GC	Yes	No	No	Yes
20004	DRYER	3	GC	GC	Yes	No	Yes	No
20005	WASHER	3	GC	GC	Yes	No	No	Yes
20006	STACKABLE WASHER & DRYER	11	GC	GC	Yes	No	No	Yes
20007	MICROWAVE	15	GC	GC	Yes	No	No	No
20008	RANGE HOOD	14	GC	GC	Yes	No	Yes	No
20009	TRE-ADMILL	2	GC	GC	Yes	Yes	No	No
20010	DUMBBELL RACK	1	GC	GC	No	No	No	No
20011	EXERCISE BIKE	1	GC	GC	Yes	Yes	No	No
20012	ELLIPTICAL MACHINE	1	GC	GC	Yes	Yes	No	No
20013	LIFTING BENCH	1	GC	GC	No	No	No	No
20014	COMMERCIAL WASHER	1	GC	GC	No	No	No	Yes
20015	COMMERCIAL DRYER	1	GC	GC	Yes	No	No	No
20016	LAUNDRY TROLLEY	2	GC	GC	No	No	No	No
20017	ICE DISPENSER	1	GC	GC	Yes	No	No	Yes
20018	40" FLAT SCREEN TV & WALL BRACKET	14	GC	GC	Yes	Yes	No	No
20019	MALBOX	2	GC	GC	No	No	No	No

ACCESSORIES SCHEDULE				
ACCESSORY #	COUNT	DESCRIPTION	PROVIDED BY	INSTALLED BY
A105	20	TOWEL RING	GC	GC
A101	22	TOILET PAPER DISPENSER	GC	GC
A102	20	TOWEL BAR	GC	GC
A103	20	SHOWER CURTAIN ROD & CURTAINS	GC	GC
A104	26	MIRROR (24" X 36")	GC	GC
A107	3	GRAB BARS - 36" & 42"	GC	GC
A110	14	BEDROOM MIRROR	GC	GC
A111	2	SHELVES ON STANDARDS - REF ELEVATIONS & SPECS	GC	GC
A112	22	TRASH CAN	GC	GC
A113	26	ROBE HOOK	GC	GC
A117	1	LARGE TRASH CAN	GC	GC
A118	2	PAPER TOWEL DISPENSER	GC	GC
A119	2	SOAP DISPENSER	GC	GC
A120	1	UTILITY SHELF	GC	GC
A121	1	FULL LENGTH MIRROR	GC	GC



 (A) SECOND FLOOR EQUIPMENT PLAN
1/8" = 1'-0"

[illegible]

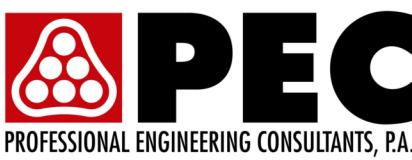
CONSULTANTS:



ARCHITECT/ENGINEERS:



FARRIS ENGINEERING



Drawing Title

SECOND FLOOR EQUIPMENT PLAN

Approved: Project Director

Project Title
APARTMENT BUILDING AND SITEWORK
Contract No.: HHS11022018000051

Task Order No.: 75H70119F30002

Location
BROWNING, MONTANA

Date _____

Checked

Cholesterol

Project Number	H IH BLAC 19100
Building Number	

— **2000** —

Drawing Number

A11.2








3. THIS NOTE APPLIES TO ALL SUCH INSTANCES IN THE DRAWINGS AND SPECIFICATIONS FOR THIS PROJECT.

FURNITURE AND ARTWORK PROCUREMENT ARE NOT PART OF GC'S CONTRACT. GC TO COORDINATE AND PROVIDE BLOCKING AS REQUIRED FOR OWNER PROVIDED FURNITURE AND ARTWORK.



EQUIPMENT SCHEDULE									
EQUIPMENT #	DESCRIPTION	QTY.	PROVIDED BY	INSTALLED BY	REQUIREMENTS				NOTES
					ELEC.	DATA	MECH.	PLUMB.	
20001	RANGE	14	GC	GC	Yes	No	No	No	
20002	REFRIGERATOR	14	GC	GC	Yes	No	No	No	
20003	DISHWASHER	14	GC	GC	Yes	No	No	No	
20004	DRYER	3	GC	GC	Yes	No	Yes	No	
20005	WASHER	3	GC	GC	Yes	No	No	Yes	
20006	STACKABLE WASHER & DRYER	11	GC	GC	Yes	No	No	No	
20007	MICROWAVE	15	GC	GC	Yes	No	No	No	
20008	RANGE HOOD	14	GC	GC	Yes	No	Yes	No	
20009	TREKONMILL	2	GC	GC	Yes	Yes	No	No	
20010	DUMBBELL RACK	1	GC	GC	No	No	No	No	
20011	EXERCISE BIKE	1	GC	GC	Yes	Yes	Yes	No	
20012	ELLIPTICAL MACHINE	1	GC	GC	Yes	Yes	No	No	
20013	LIFTING BENCH	1	GC	GC	No	No	No	No	
20014	COMMERCIAL WASHER	1	GC	GC	Yes	No	No	No	
20015	COMMERCIAL DRYER	1	GC	GC	Yes	No	No	No	
20016	LAUNDRY TROLLEY	2	GC	GC	No	No	No	No	
20017	ICE DISPENSER	1	GC	GC	Yes	No	No	No	
20018	40" FLAT SCREEN TV & WALL BRACKET	14	GC	GC	Yes	Yes	No	No	
20019	MALBOX	2	GC	GC	No	No	No	No	

ACCESSORIES SCHEDULE				
ACCESSORY #	COUNT	DESCRIPTION	PROVIDED BY	INSTALLED BY
A100	20	TOWEL RING	GC	GC
A101	22	TOWEL PAPER DISPENSER	GC	GC
A102	20	TOWEL BAR	GC	GC
A103	20	SHOWER CURTAIN ROD & CURTAINS	GC	GC
A104	26	MIRROR (24" x 36")	GC	GC
A107	3	GRAB BARS - 36" & 42"	GC	GC
A110	14	BEDROOM MIRROR	GC	GC
A111	2	SHELVES ON STANDARDS - REF ELEVATIONS & SPECS	GC	GC
A112	22	TRASH CAN	GC	GC
A113	26	ROBE HOOK	GC	GC
A117	15	LARGE TRASH CAN	GC	GC
A118	2	PAPER TOWEL DISPENSER	GC	GC
A119	2	SOAP DISPENSER	GC	GC
A120	1	UTILITY SHELF	GC	GC
A121	1	FULL LENGTH MIRROR	GC	GC

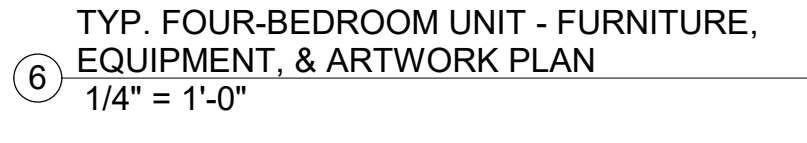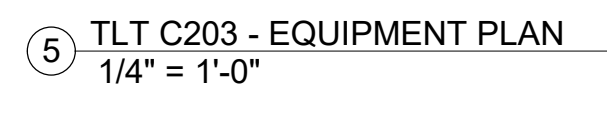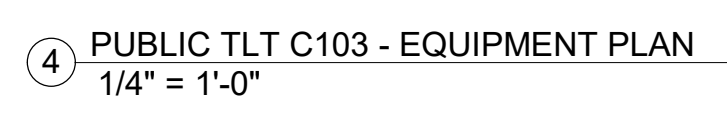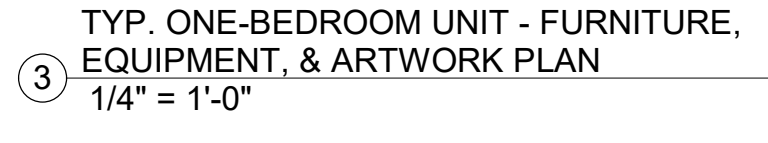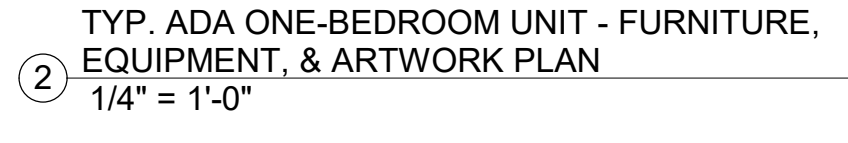CONSULTANTS:

HFG | HEALTH FACILITIES GROUP
architecture

BLUE STAR
INTEGRATIVE STUDIO

Approved: Project Director

Checked	Drawn
---------	-------

A11.3

