


STRUCTURE LAYOUT CHART ②			
BRIDGE LENGTH PER SPECIAL PROVISIONS	Ⓐ BACKWALL TO END POST GAP	Ⓑ BACKWALL HEIGHT	Ⓒ SEAT WIDTH
10'-0" - 60'-0"	1 1/2"	15" - 24"	16"
60'-1" - 100'-0"	1 1/2"	18" - 36"	16"
100'-1" - 150'-0"	2"	30" - 48"	16" - 18"
150'-1" - 200'-0"	2 1/2"	36" - 60"	18" - 20"

PEDESTRIAN BRIDGE DETAILS

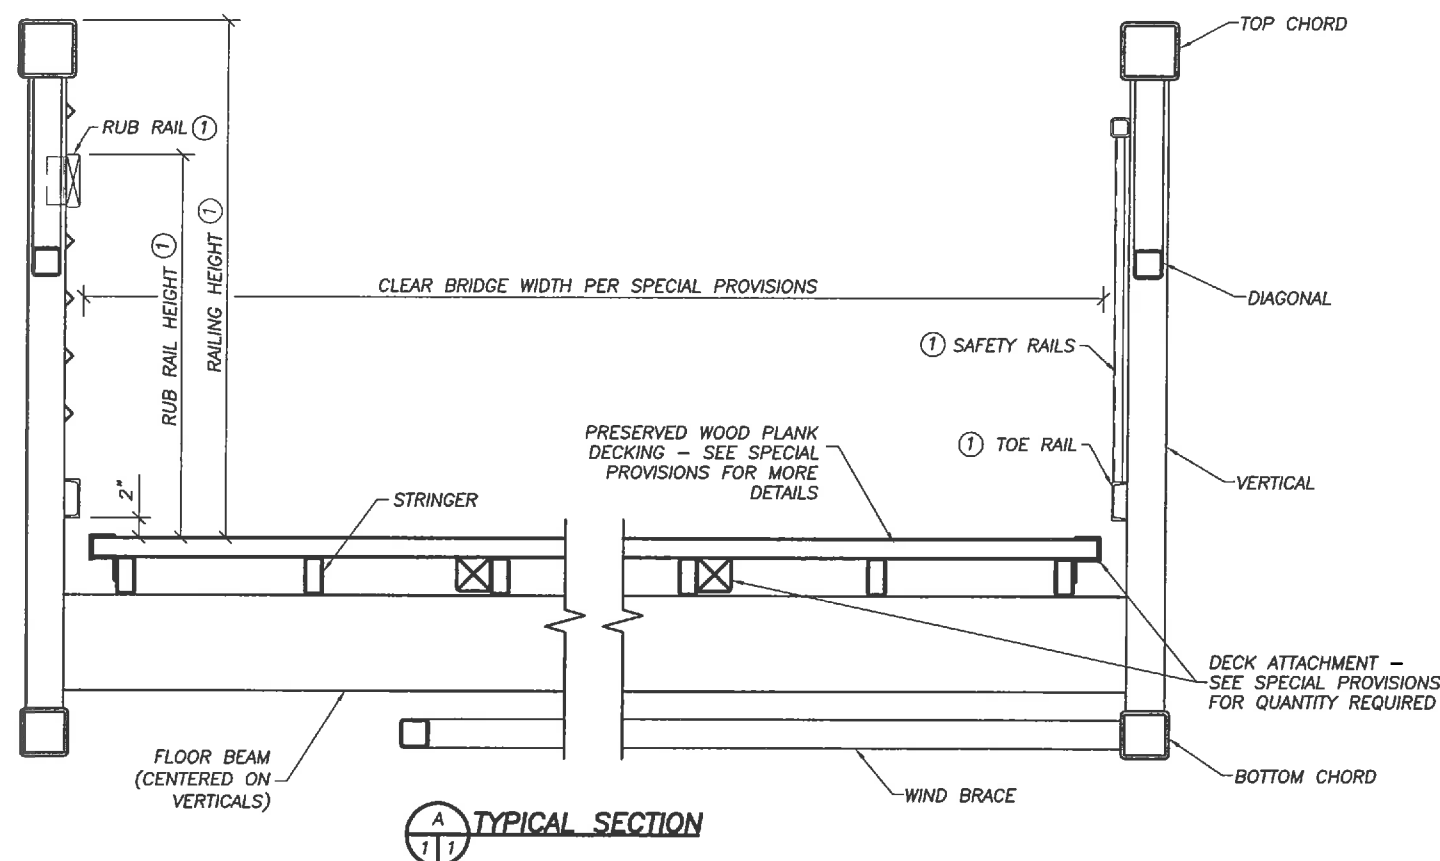

- ① RAILING REQUIREMENTS ARE TO BE AS DETAILED IN SPECIAL PROVISIONS.
- ② ABUTMENT REQUIREMENTS VARY PER PROJECT. USE "STRUCTURE LAYOUT CHART" AS A GUIDE TO DETERMINE DIMENSION MINIMUMS.

DRAWINGS ARE NOT TO SCALE