

NORTH

WENT

Double
Doors


Electrical
Station 1B4

WENT


SOUTH


SK-001-DJF-2022-0721
Rev.1
B135 Site Plan (1B4)

pg. 1
REV 01

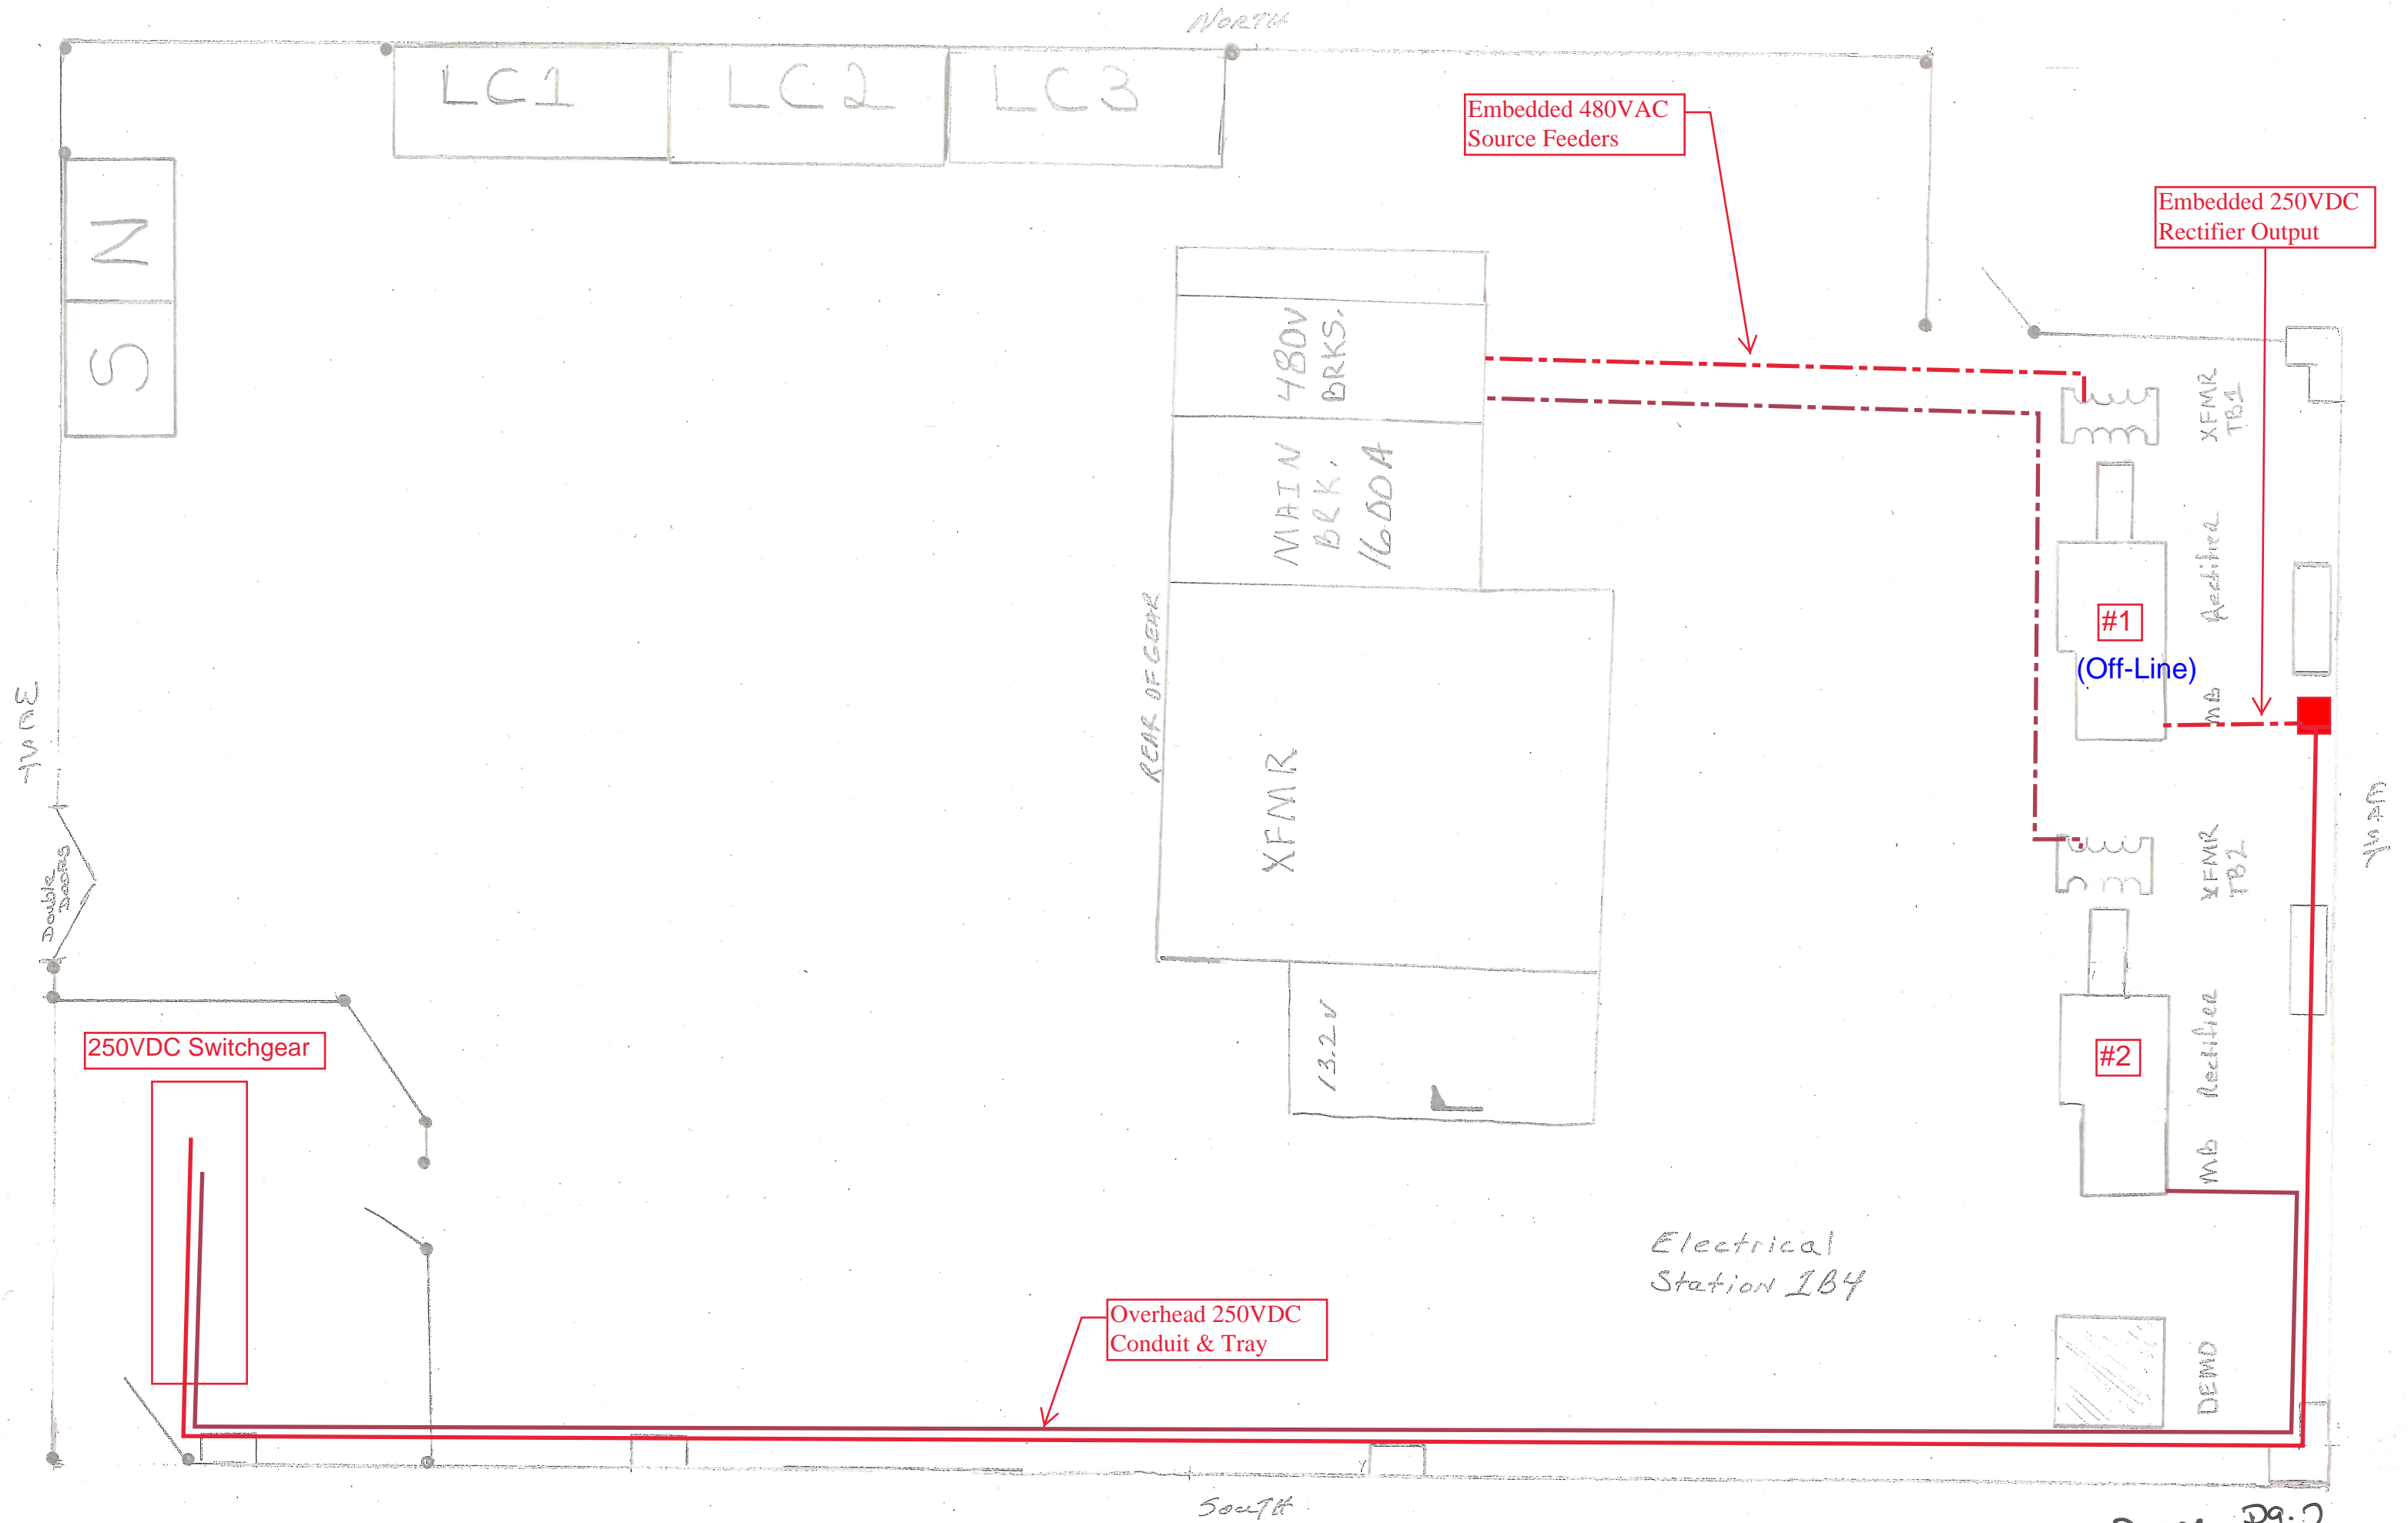



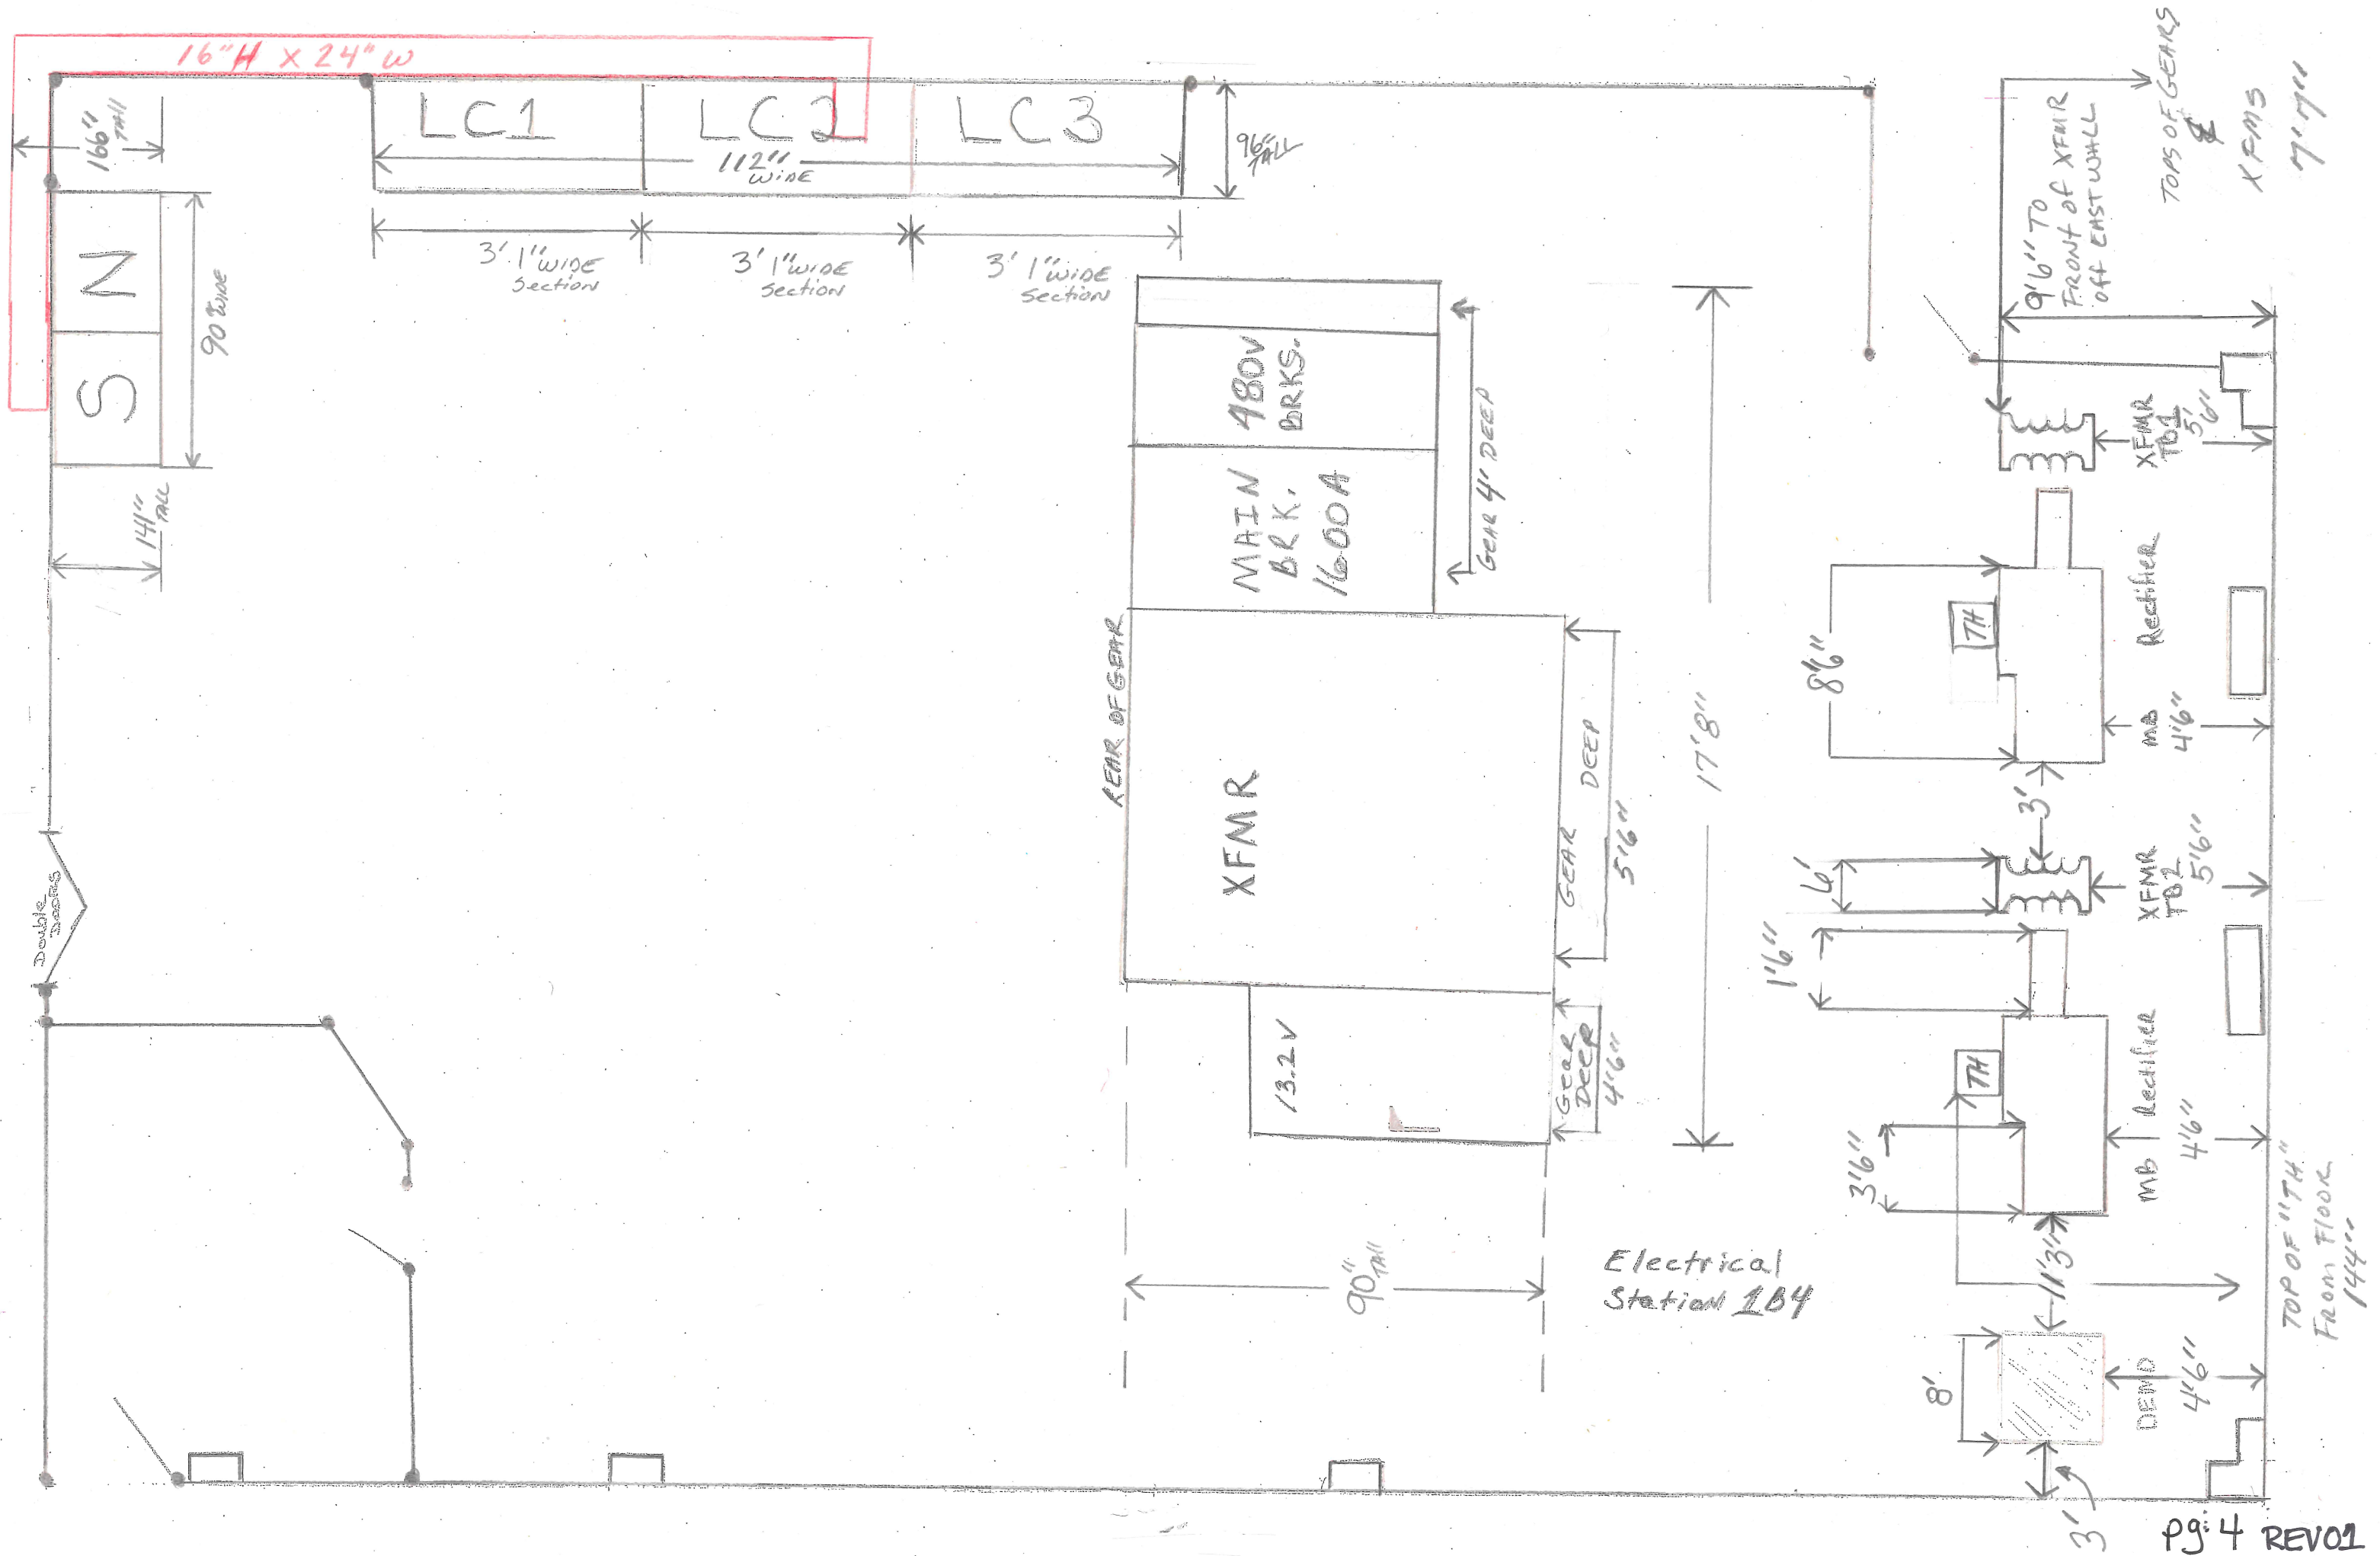

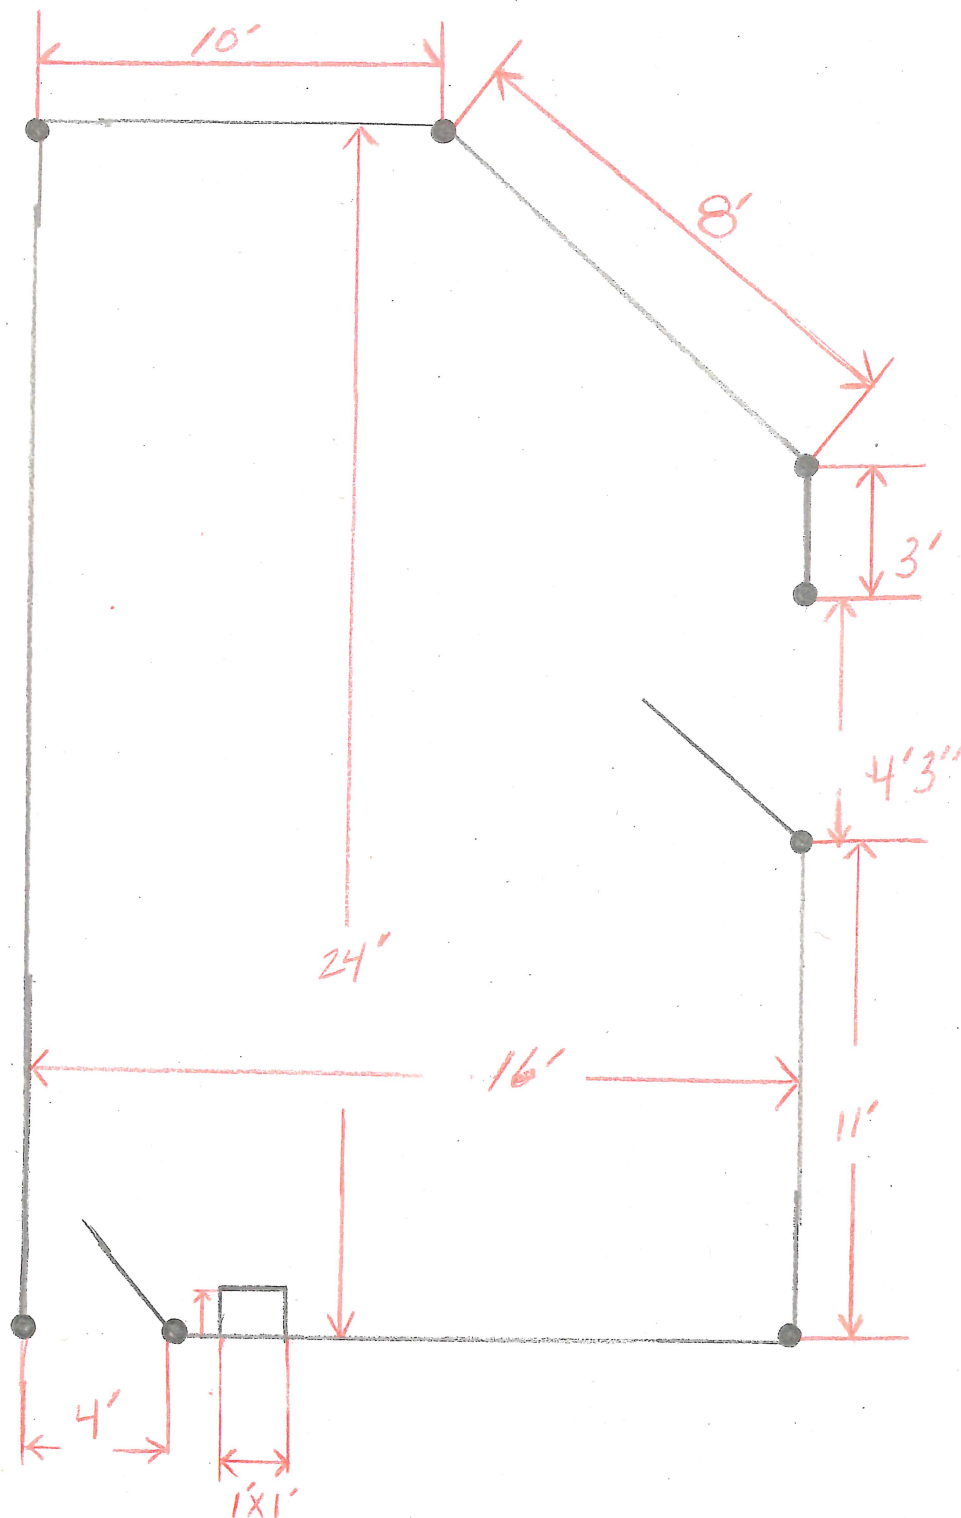

1B4
DL CAGE
Detail