


EARTHEN BARRIER-G3-4

SCALE: 1"=40'


FOR OUTSLOPE ROAD, USE MOUND ONLY.
IF ROAD TO REMAIN HAS A DITCH KEEP
DITCH FUNCTIONAL. (NOTE 1)

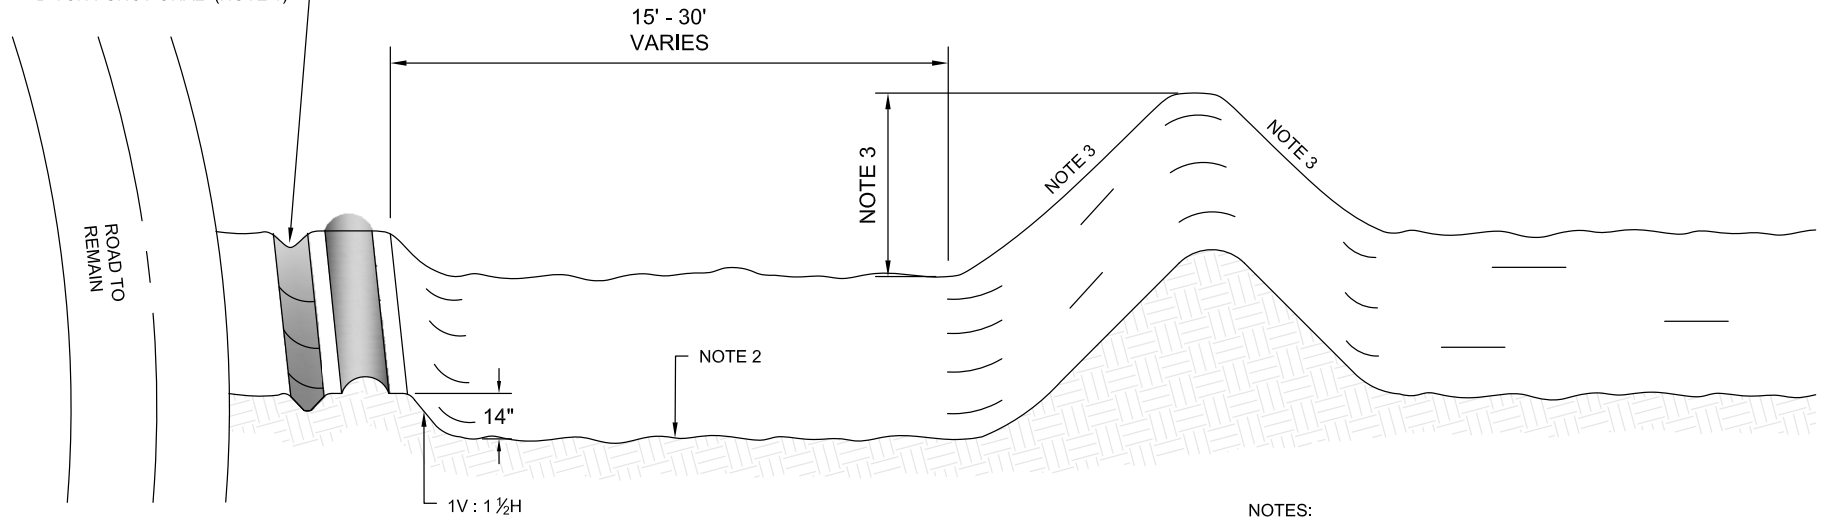

ISOMETRIC VIEW

NOTES:

1. CONSTRUCT DITCH LINE OR SMALL EARTH MOUND ACROSS CLOSED ROAD ENTRANCE TO DEFINE EDGE OF REMAINING ROAD.
2. SLOPE EXCAVATION AREA TO DRAIN.
3. TYPE A = 1V:1.5H SLOPES WITH 5 FOOT HEIGHT.
TYPE B = 1V:3H SLOPES WITH 4 FOOT HEIGHT.

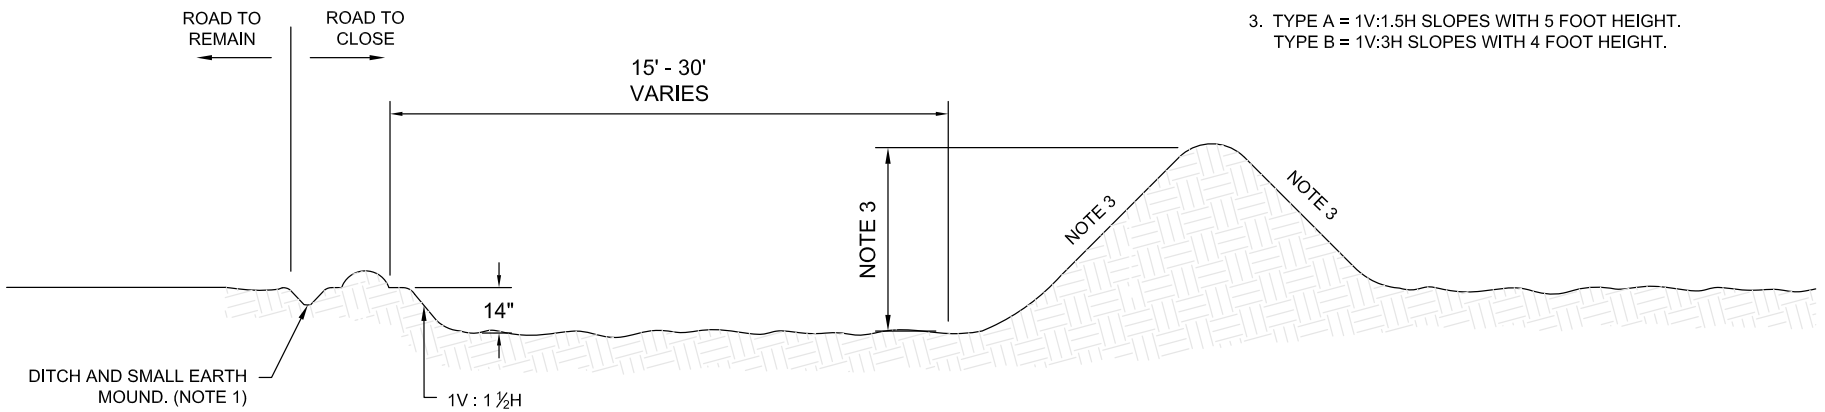

PROFILE VIEW

DITCH AND SMALL EARTH
MOUND. (NOTE 1)