


DEMOLITION LEGEND

- REMOVE EXISTING ASPHALT PAVEMENT
- REMOVE EXISTING WOODED AREA
- REMOVE UNDERGROUND UTILITY

LIMITS OF TREE REMOVAL & CLEARING AND GRUBBING FOR TREE REMOVAL PACKAGE SCOPE (STAGE 0). NOT IN CONTRACT.

KEY NOTES

- SAWCUT EXISTING ASPHALT PAVEMENT
- REMOVE EXISTING STORM SEWER PIPE
- CLEAR AND GRUB/REMOVE EXISTING WOODED AREA PER STAGE 0 EROSION AND SEDIMENT CONTROL PLANS.(NIC)
- REMOVE SECURITY FENCE
- REMOVE EXISTING STORM DRAIN STRUCTURE
- MODIFY EXISTING ELECTRICAL MANHOLE RIM ELEVATION TO MATCH PROPOSED GRADE.
- MODIFY EXISTING COMMUNICATIONS MANHOLE RIM ELEVATION TO MATCH PROPOSED GRADE.
- REMOVE EXISTING FIRE HYDRANT AND VALVE
- REMOVE EXISTING 12-INCH PVC WATER LINE
- REMOVE EXISTING ROAD SIGN
- REMOVE EXISTING 14-CAST IRON WATER LINE

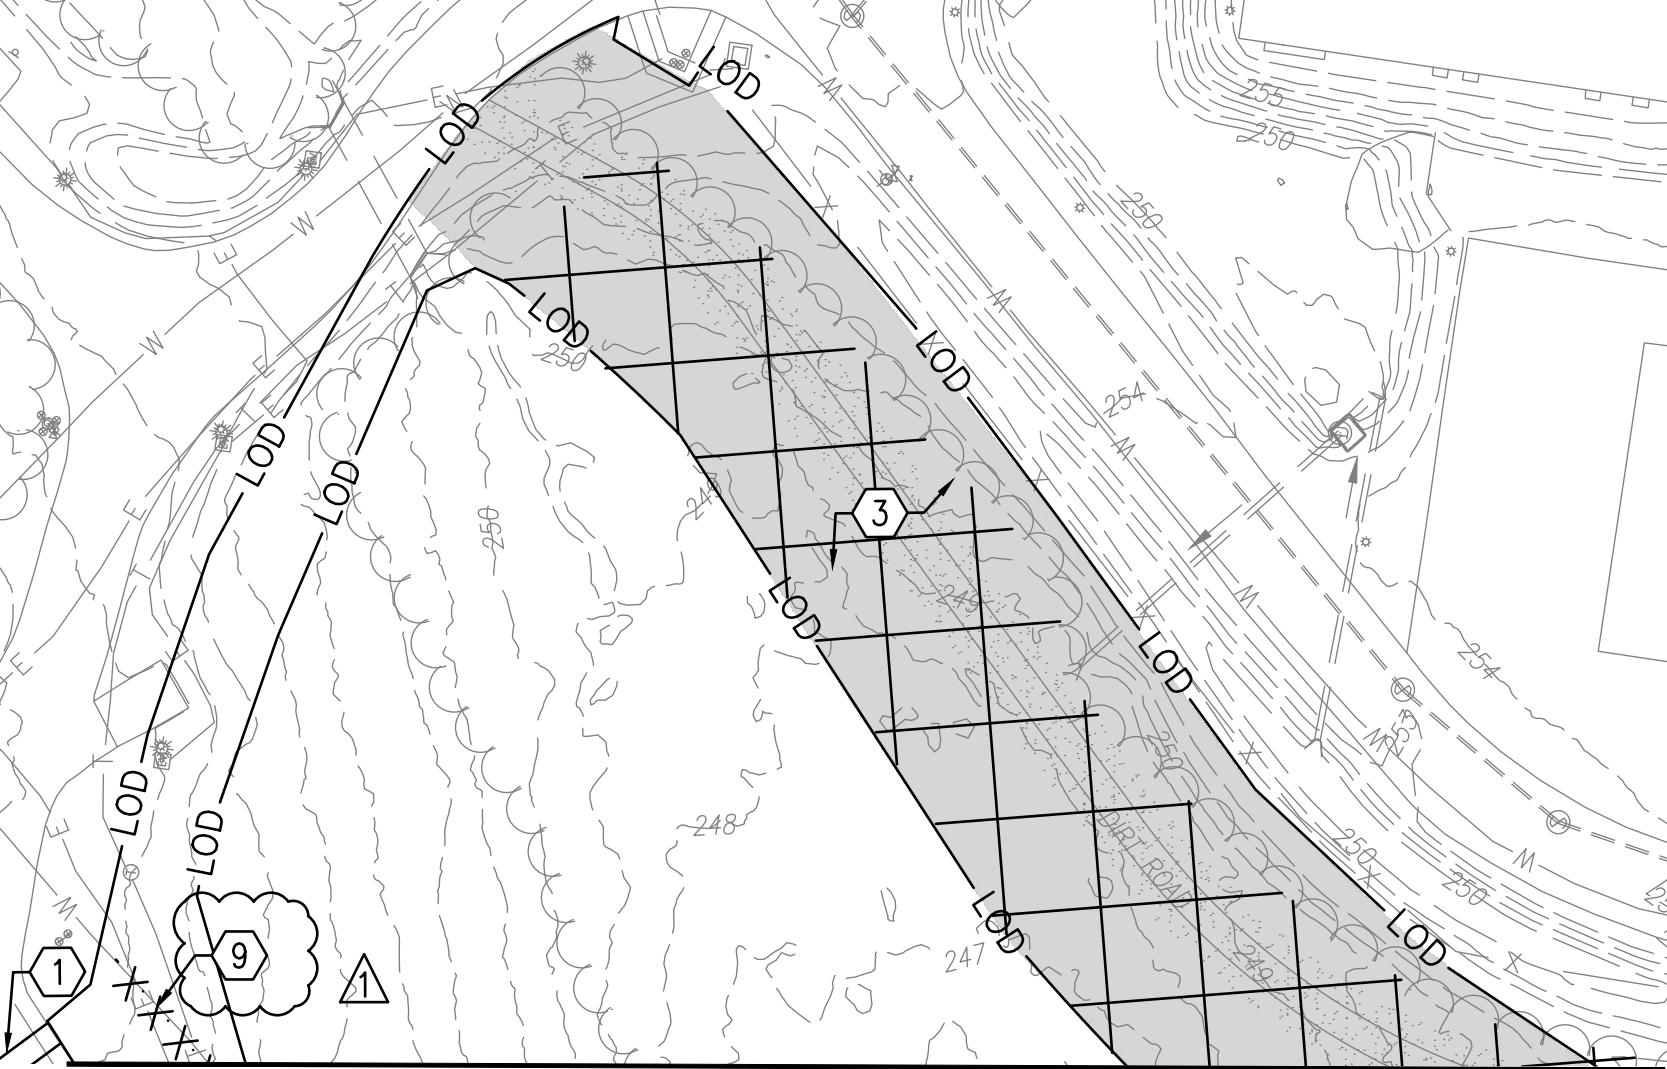


DEMOLITION NOTES:

- DEMOLITION ILLUSTRATED BY THE SHADED "TREE REMOVAL PACKAGE SCOPE" SHOWN ON THIS SHEET IS NOT INCLUDED IN THIS CONTRACT.
- CONTRACTOR MUST CONDUCT CLEARING AND GRUBBING FOR ALL AREAS WITHIN THE LOD EXCEPT THE SHADED AREA.

GENERAL NOTES:

- REFER TO SHEET GI-003 FOR LEGEND AND GENERAL NOTES.
- CONTRACTOR SHALL CORRDINATE THE REMOVAL OF WATER LINES WITH AMERICAN STATE UTILITY SERVICE (ASUS). WATER LINES SHALL NOT BE REMOVED UNTIL THE 16-INCH WATER MAIN RELOCATION IS COMPLETE.

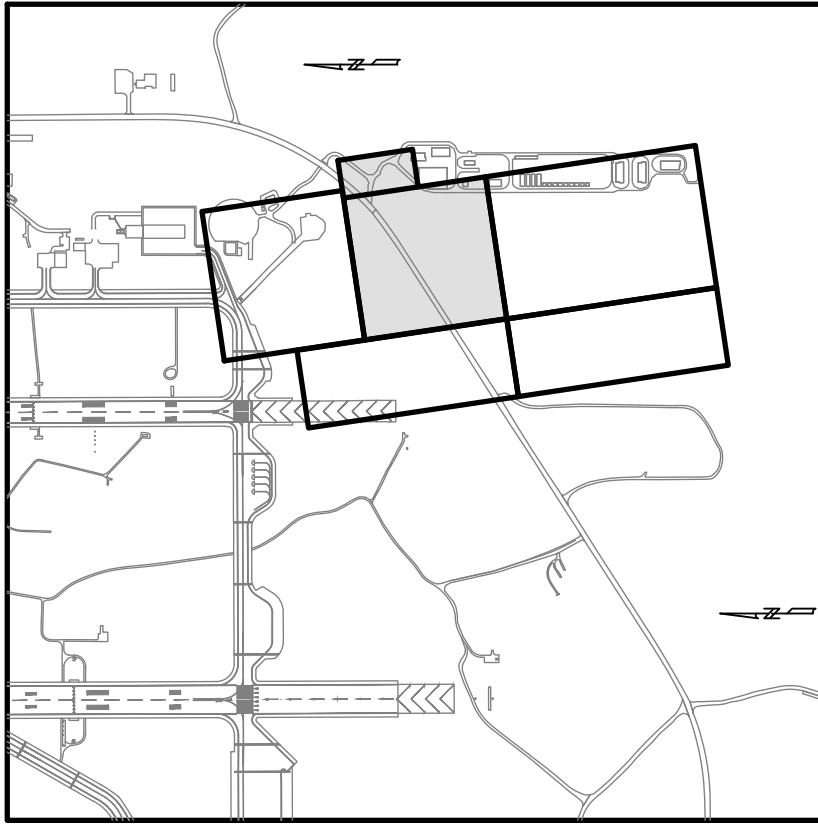

1

AMENDMENT 0005

24/15/2023

DATE

APPR

0

ISSUE FOR CONSTRUCTION

09/26/2022

DATE

APPR

Wiley|Wilson

BURNS & MCDONNELL

JOINT VENTURE

APPROVED

FOR COMMANDER NAVFAC

ACTIVITY

SATISFACTORY TO DATE

DES

DRW

CHK

PM/DM

BRANCH MANAGER

CHIEF ENGINEER

FIRE PROTECTION

DEPARTMENT OF THE NAVY

NAVAL FACILITIES ENGINEERING COMMAND

WASHINGTON NAVY YARD

WASHINGTON DC

JOINT BASE ANDREWS NAVAL AIR FACILITY

CAMP SPRINGS, MD

P-3002 RELOCATE HAZARDOUS CARGO

PAD AND EOD PROFICIENCY RANGE

DEMOLITION PLAN

SCALE:

AS NOTED

EPROJECT NO.:

1396650

CONSTR. CONTR. NO.

N40080-22-R-8580

NAVFAC DRAWING NO.

13140319

SHEET

49

OF

229

CD-102

DRAWFORM REVISION: 06 APRIL 2017