




TOILET ROOM AND SHOWER ELEVATIONS
1/4" = 1'-0"

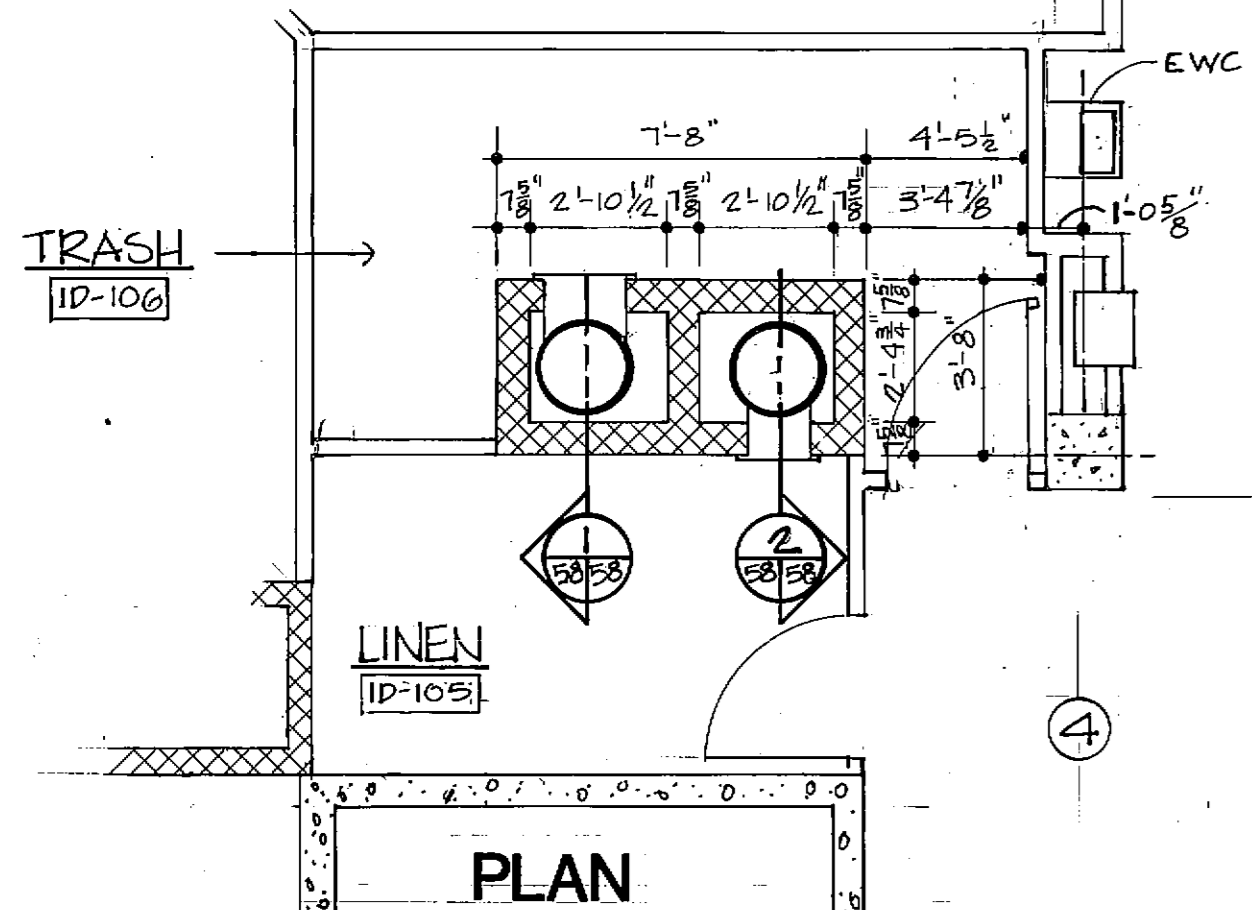


TYPICAL LAYOUT FOR 1ST, 2ND & 3RD FLOOR
SCALE 1/4" = 1'-0"

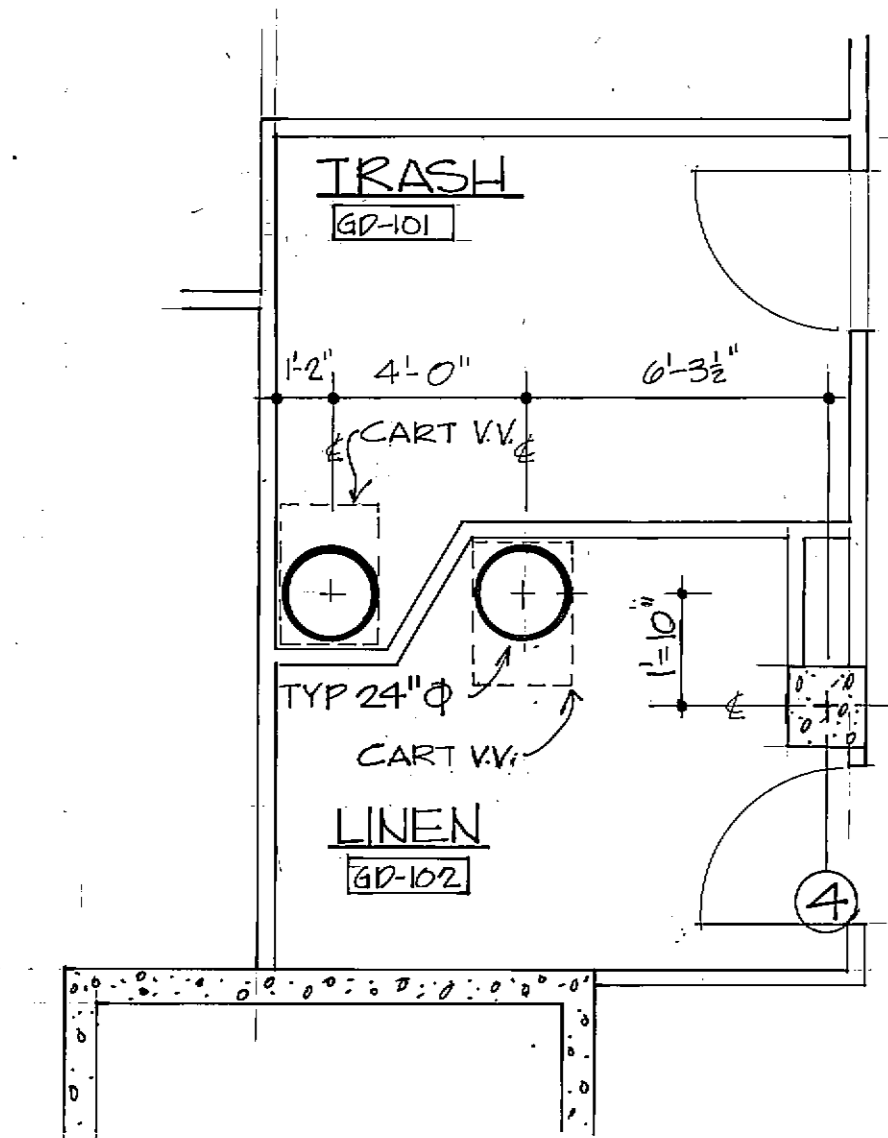


LARGE SCALE PLAN GROUND FLOOR
SCALE 1/4" = 1'-0"

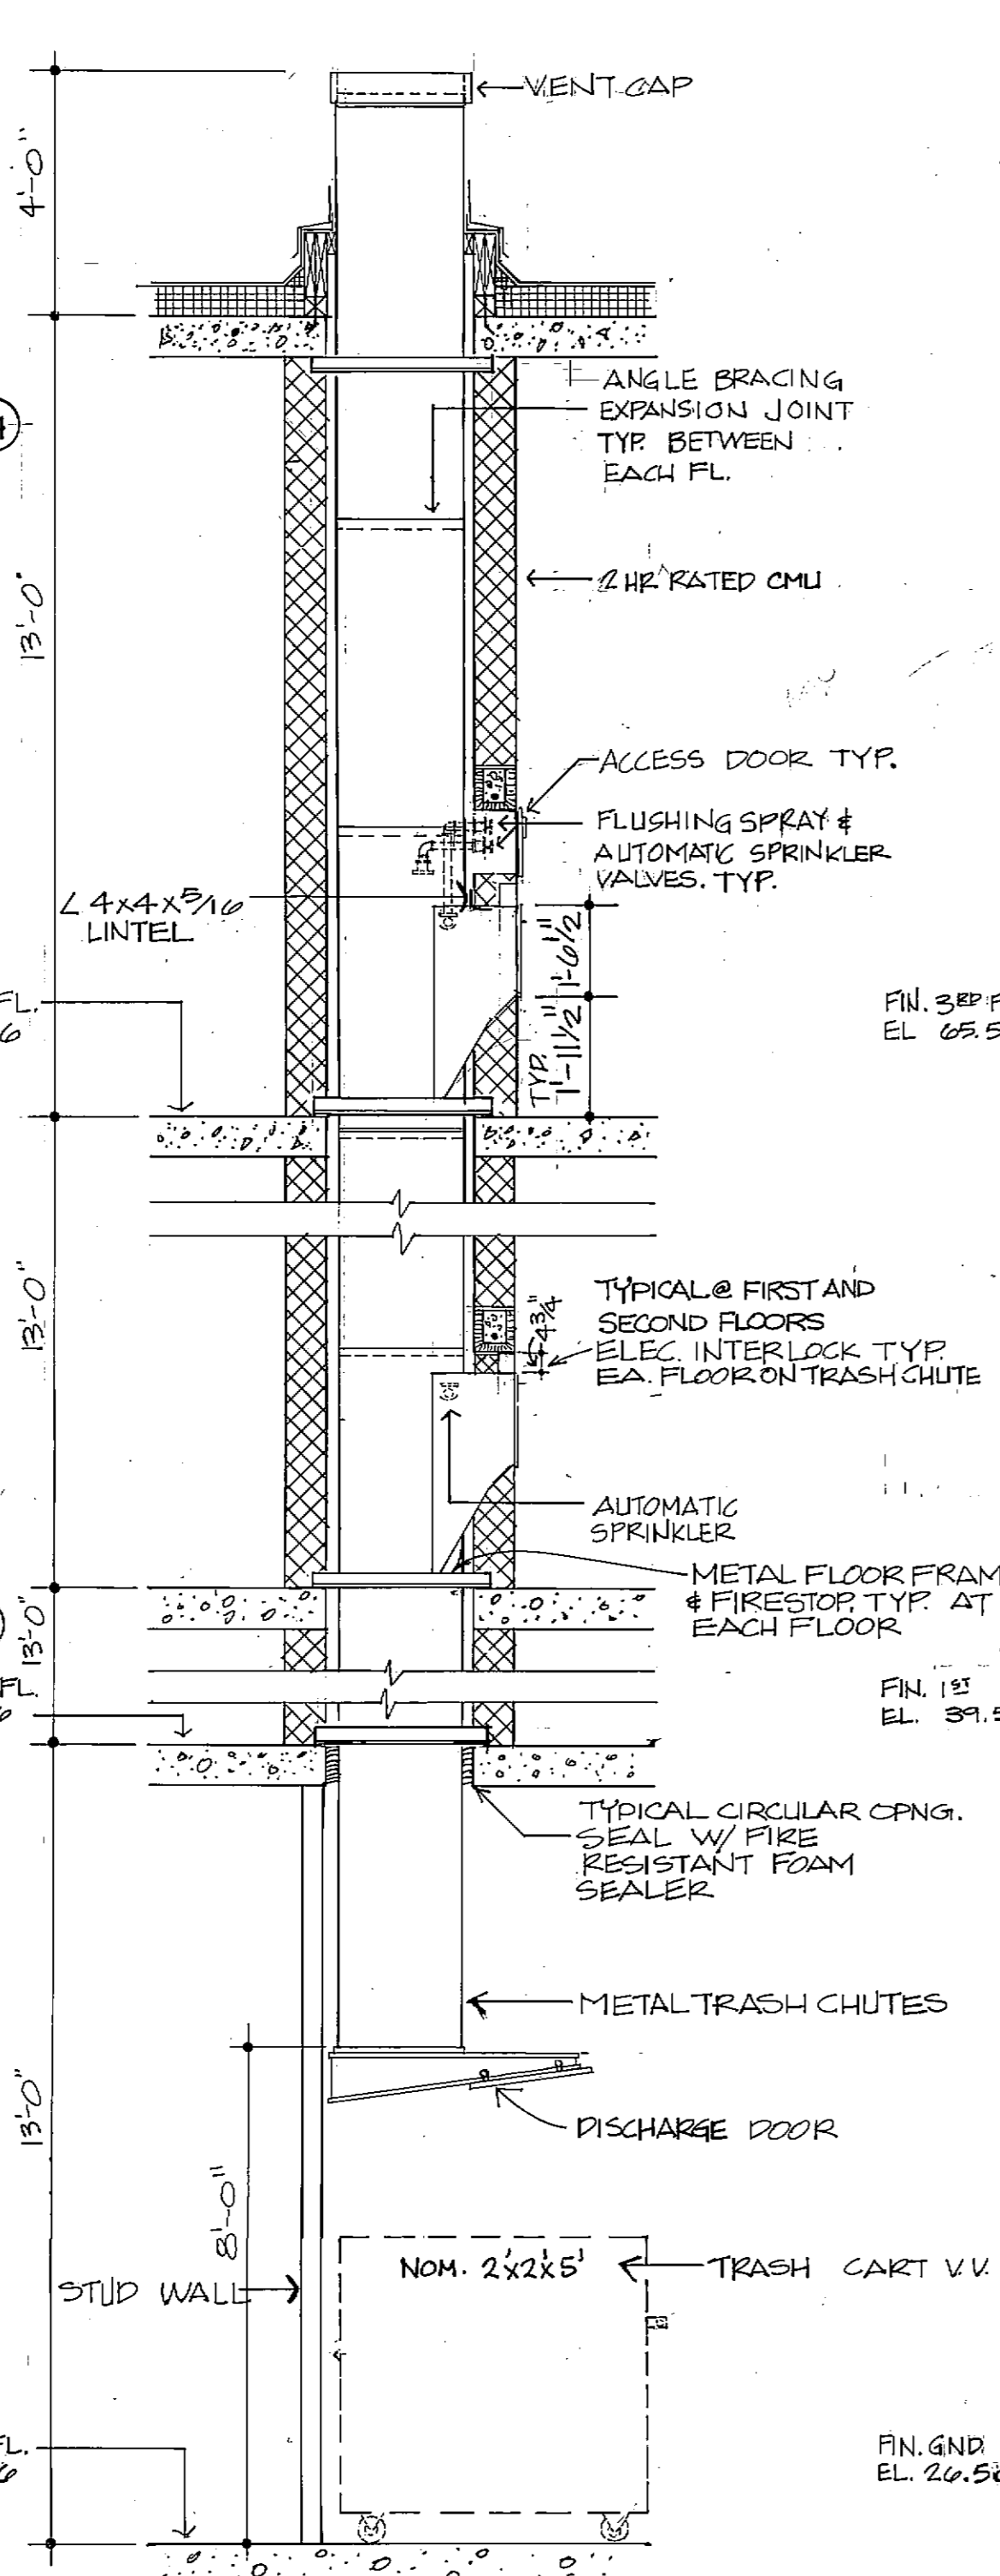


SECTION 1
3/8" = 1'-0"

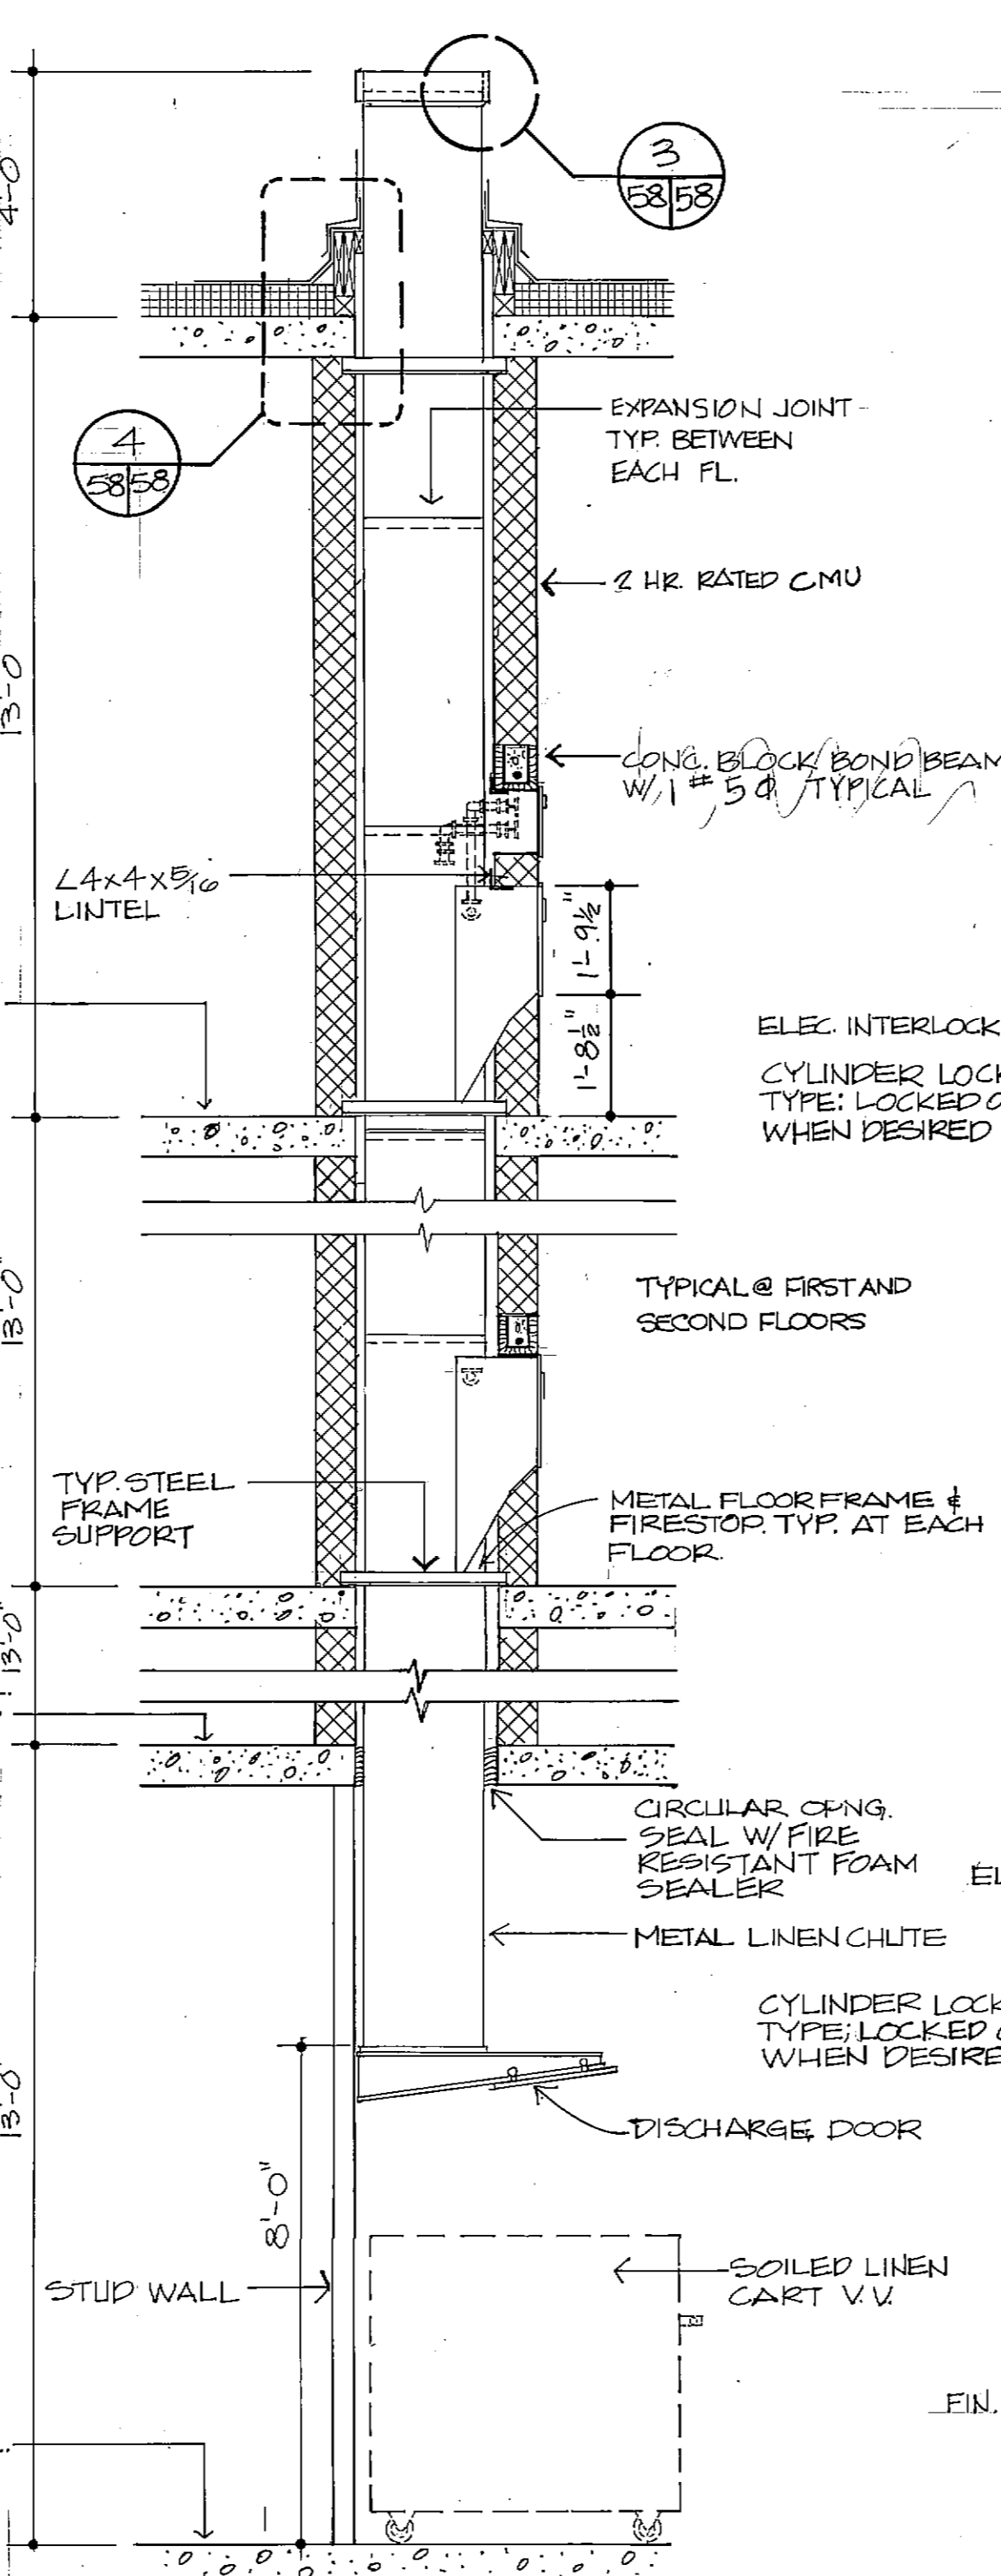


SECTION 2
3/8" = 1'-0"

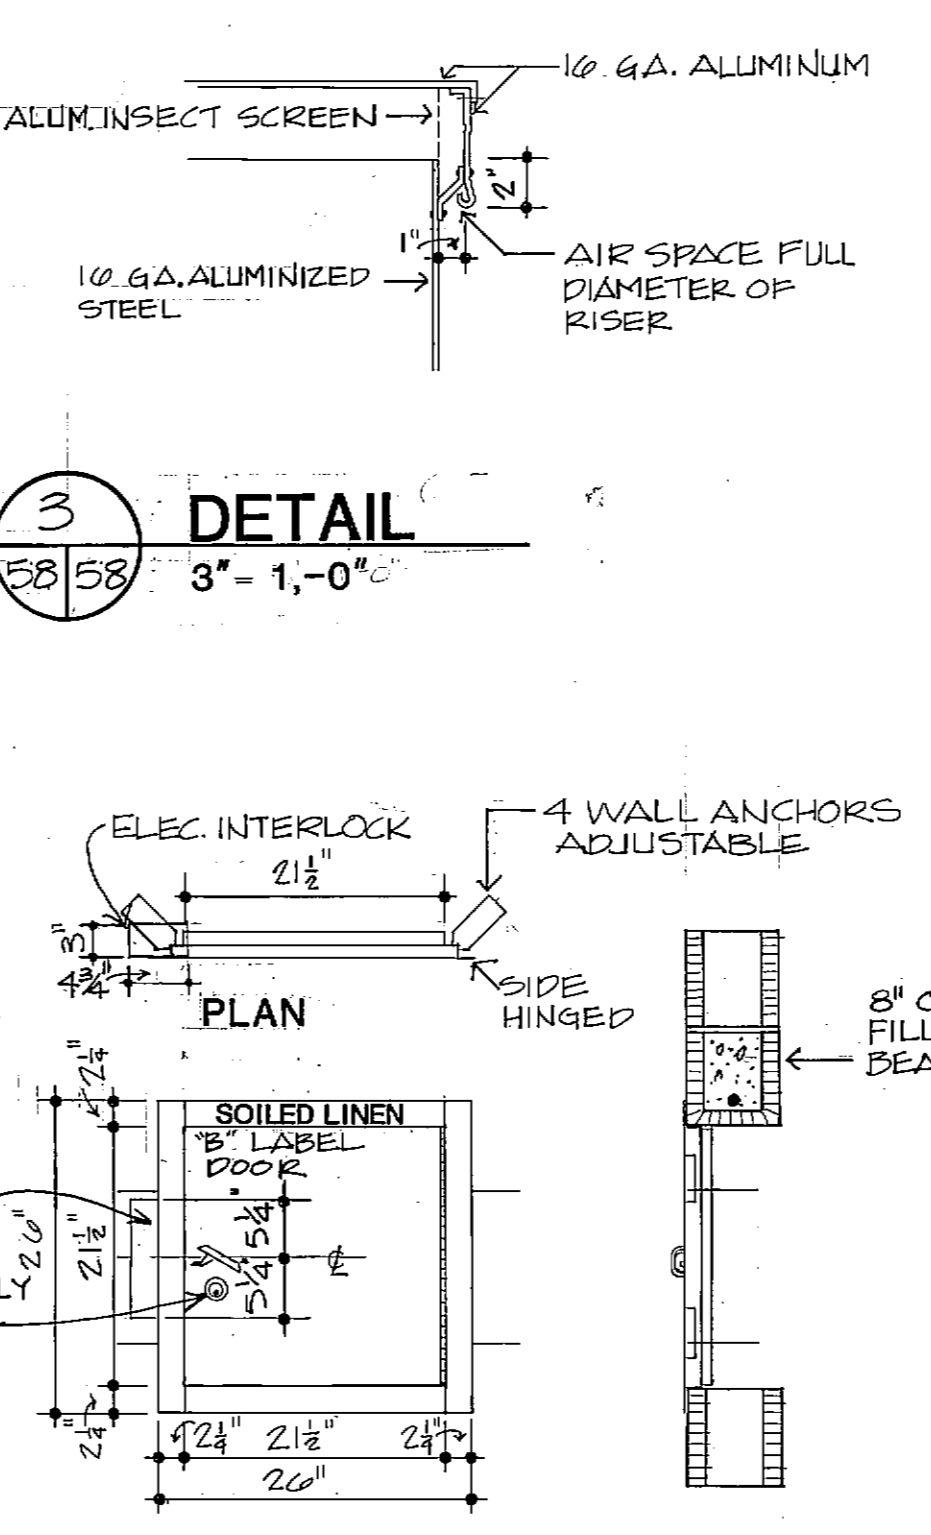


DETAIL 3
3" = 1'-0"

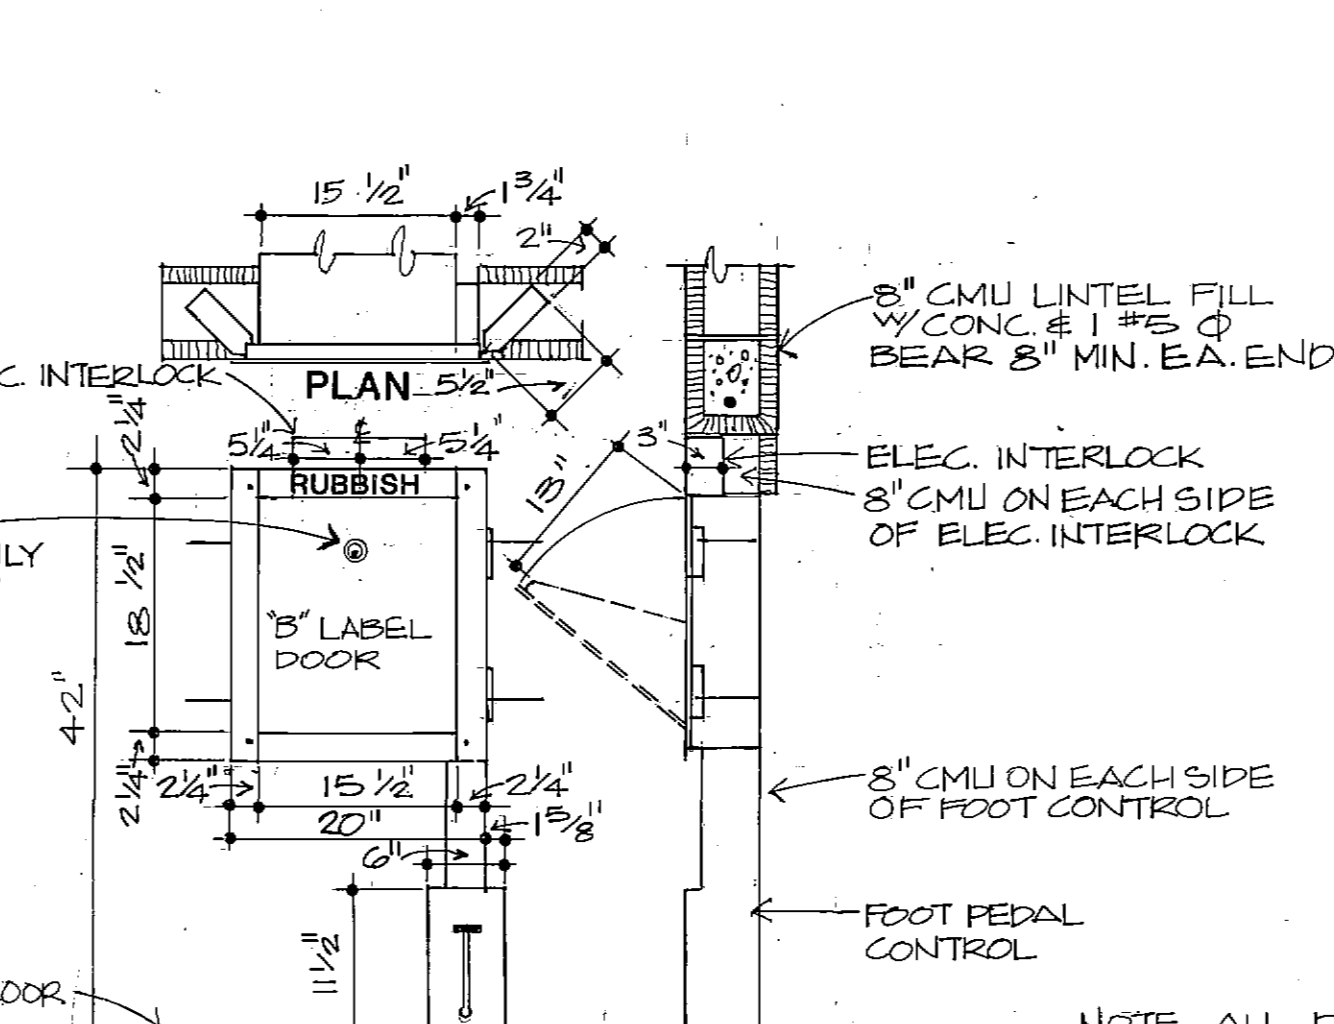


DETAIL 4
3/4" = 1'-0"

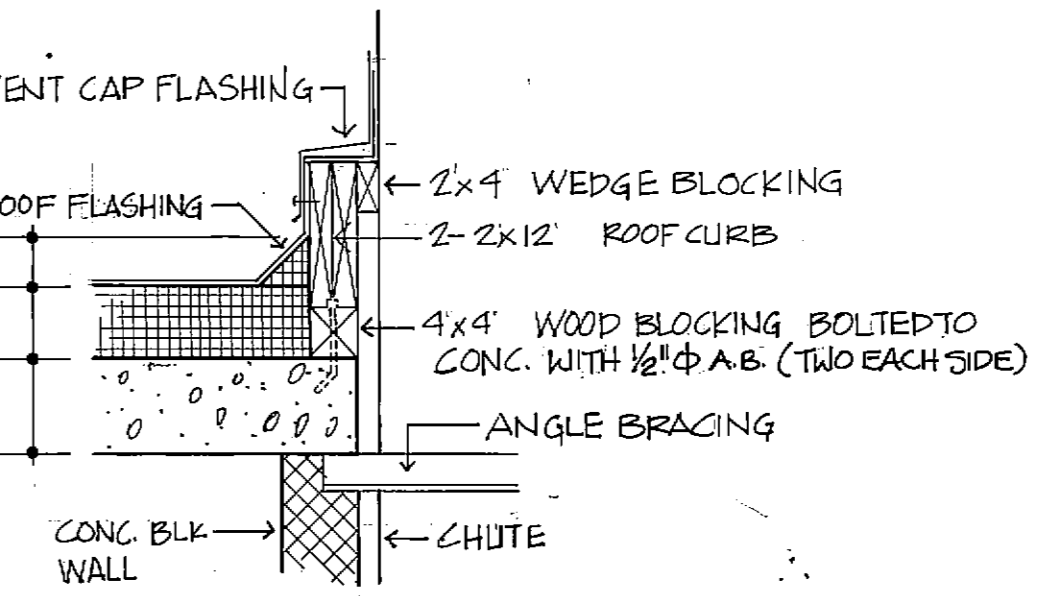

DETAIL 5
3/4" = 1'-0"

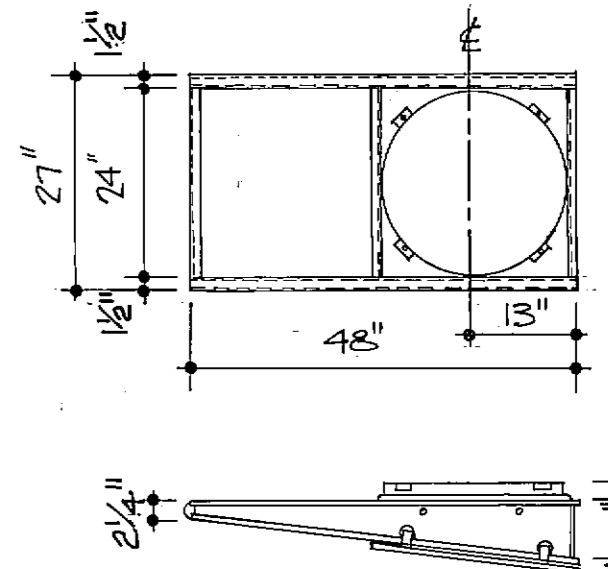

DETAIL 6
1/2" = 1'-0"

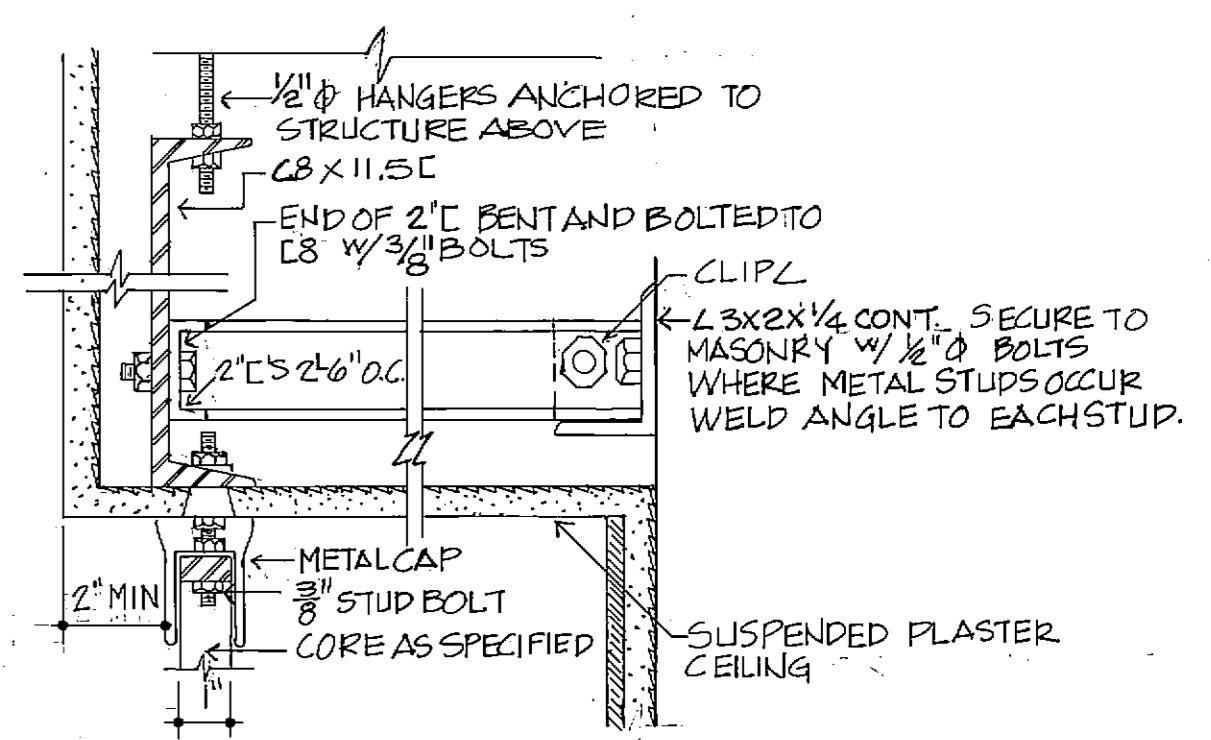

DETAIL 7
3" = 1'-0"