


Log Out

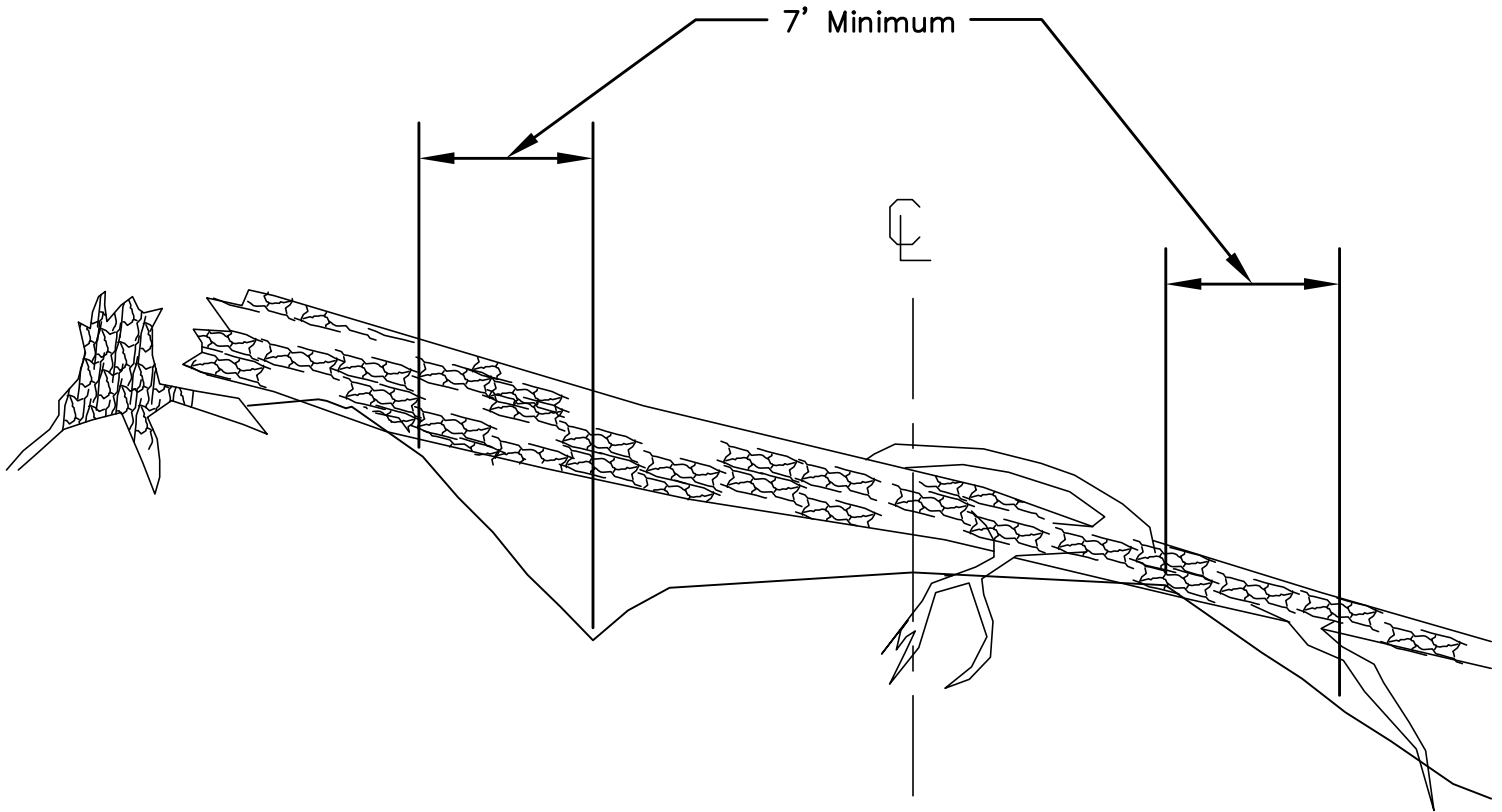

Notes:

1. Cut and remove log to at least 7-feet beyond bottom of ditch or toe of Fill
2. All log out material shall be moved and stabilized outside of clearing limits below the road.
3. Material shall be placed in a location and manner that it will not create any obstructions to traffic, ditches or other drainage features.

REVISION DATES	CHEROKEE NATIONAL FOREST	ROAD NO.	SHEET NO.	TOTAL SHEETS
01/20/22	ROAD MAINTENANCE SPECIFICATIONS	XXXX		