

1/11/2018 ...|grte70004vk_Path03.dgn [CDOT Default]

Designed by:

Checked by:

PHYSICAL DATA

CROSS SECTIONS FOR PROPOSED PROJECT

WY NPS GRTE 700(4)

IMPROVE SAFETY AT GROS VENTRE JUNCTION WITH A MODERN ROUNDABOUT

NPS PMIS No. 207748
NPS Drwg. No. 136/125480



ALIGNMENT: PATHWAY 3

14+00 to 21+30

WY FLAP TET TR200(1)
Station limits 14+00 to 16+00

Existing Trail: 16+00 to 21+30
Built under previous project WY NPS GRTE 700(4)

SPECIFICATION:

*Standard Specifications for
Construction of Roads and Bridges
on Federal Highway Projects, FP-14*




PLANS PREPARED FOR
**U.S. DEPARTMENT OF TRANSPORTATION
FEDERAL HIGHWAY ADMINISTRATION**
WESTERN FEDERAL LANDS HIGHWAY DIVISION
VANCOUVER, WASHINGTON


PLANS PREPARED BY
JACOBS

FHWA, Western Federal Lands Highway Division
WY NPS GRTE 700(4)
ALIGNMENT: PATHWAY 3 - 14+00 to 21+30
Sheet 1


Sagebrush Connector Path: 800+60 to 843+23.82
843+23.82 =14+00
Pathway 3: 14+00 to 16+00

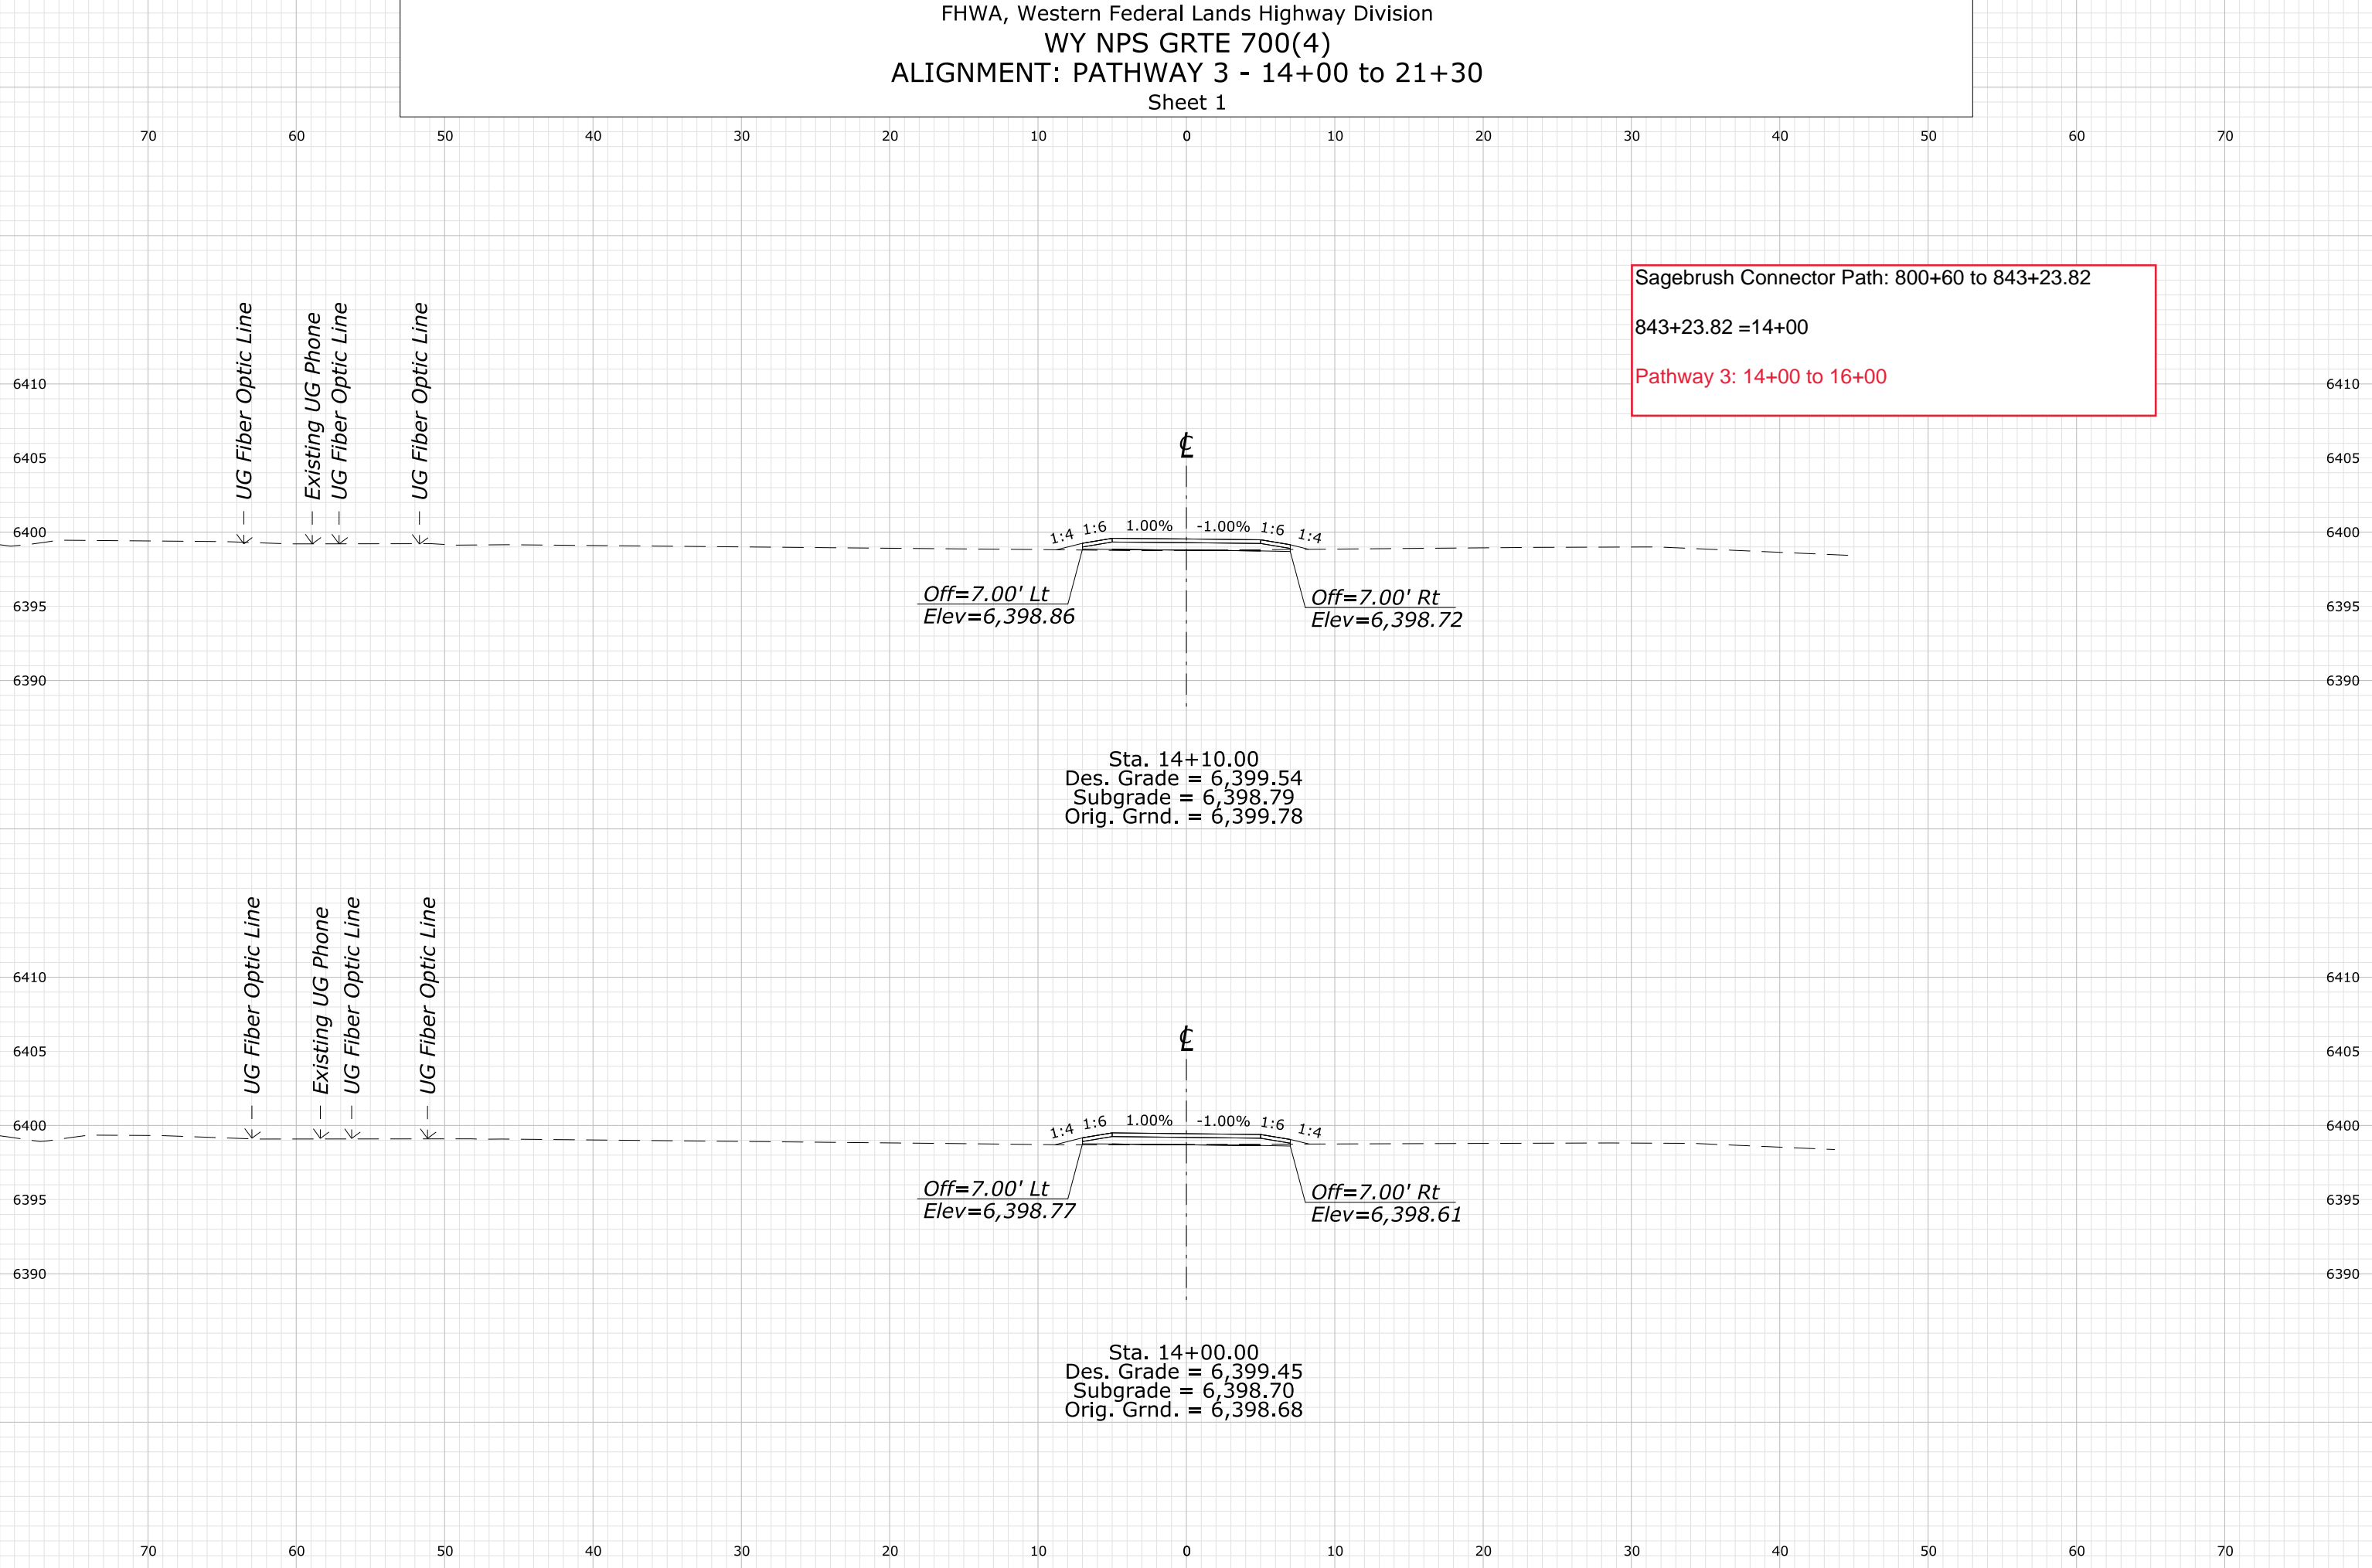


FHWA, Western Federal Lands Highway Division
WY NPS GRTE 700(4)
ALIGNMENT: PATHWAY 3 - 14+00 to 21+30
Sheet 2

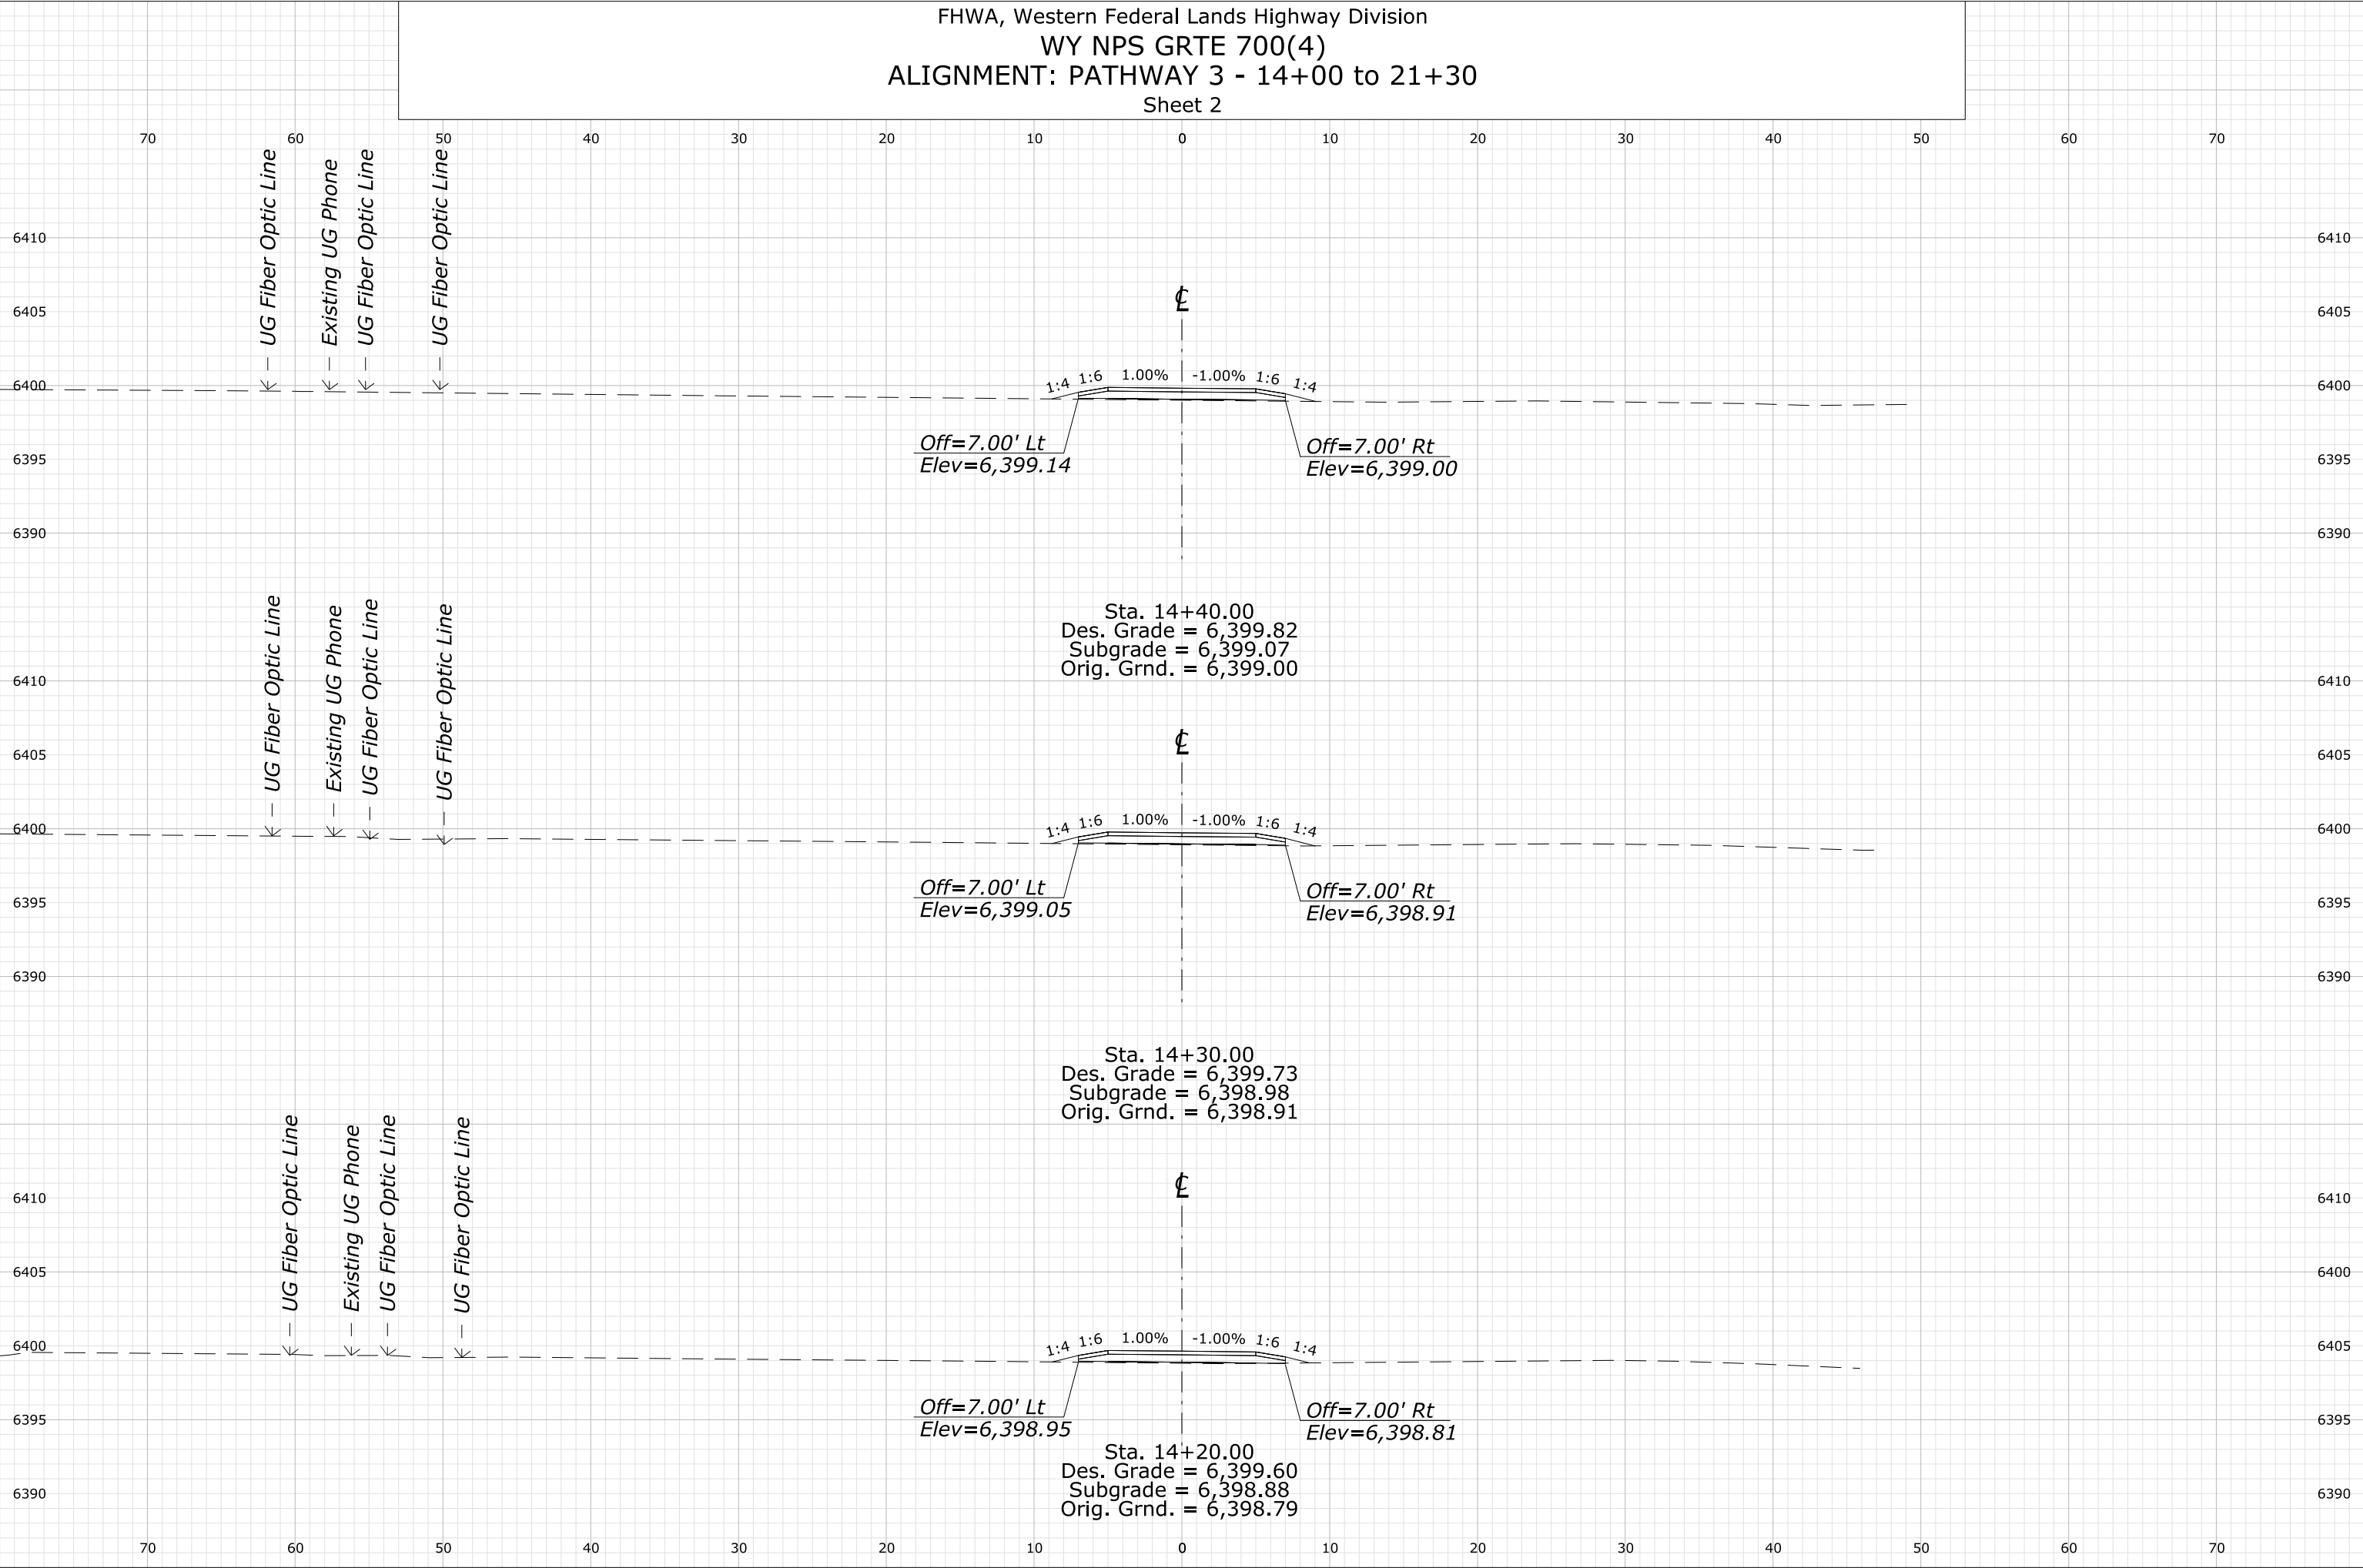

FHWA, Western Federal Lands Highway Division
WY NPS GRTE 700(4)
ALIGNMENT: PATHWAY 3 - 14+00 to 21+30
Sheet 3

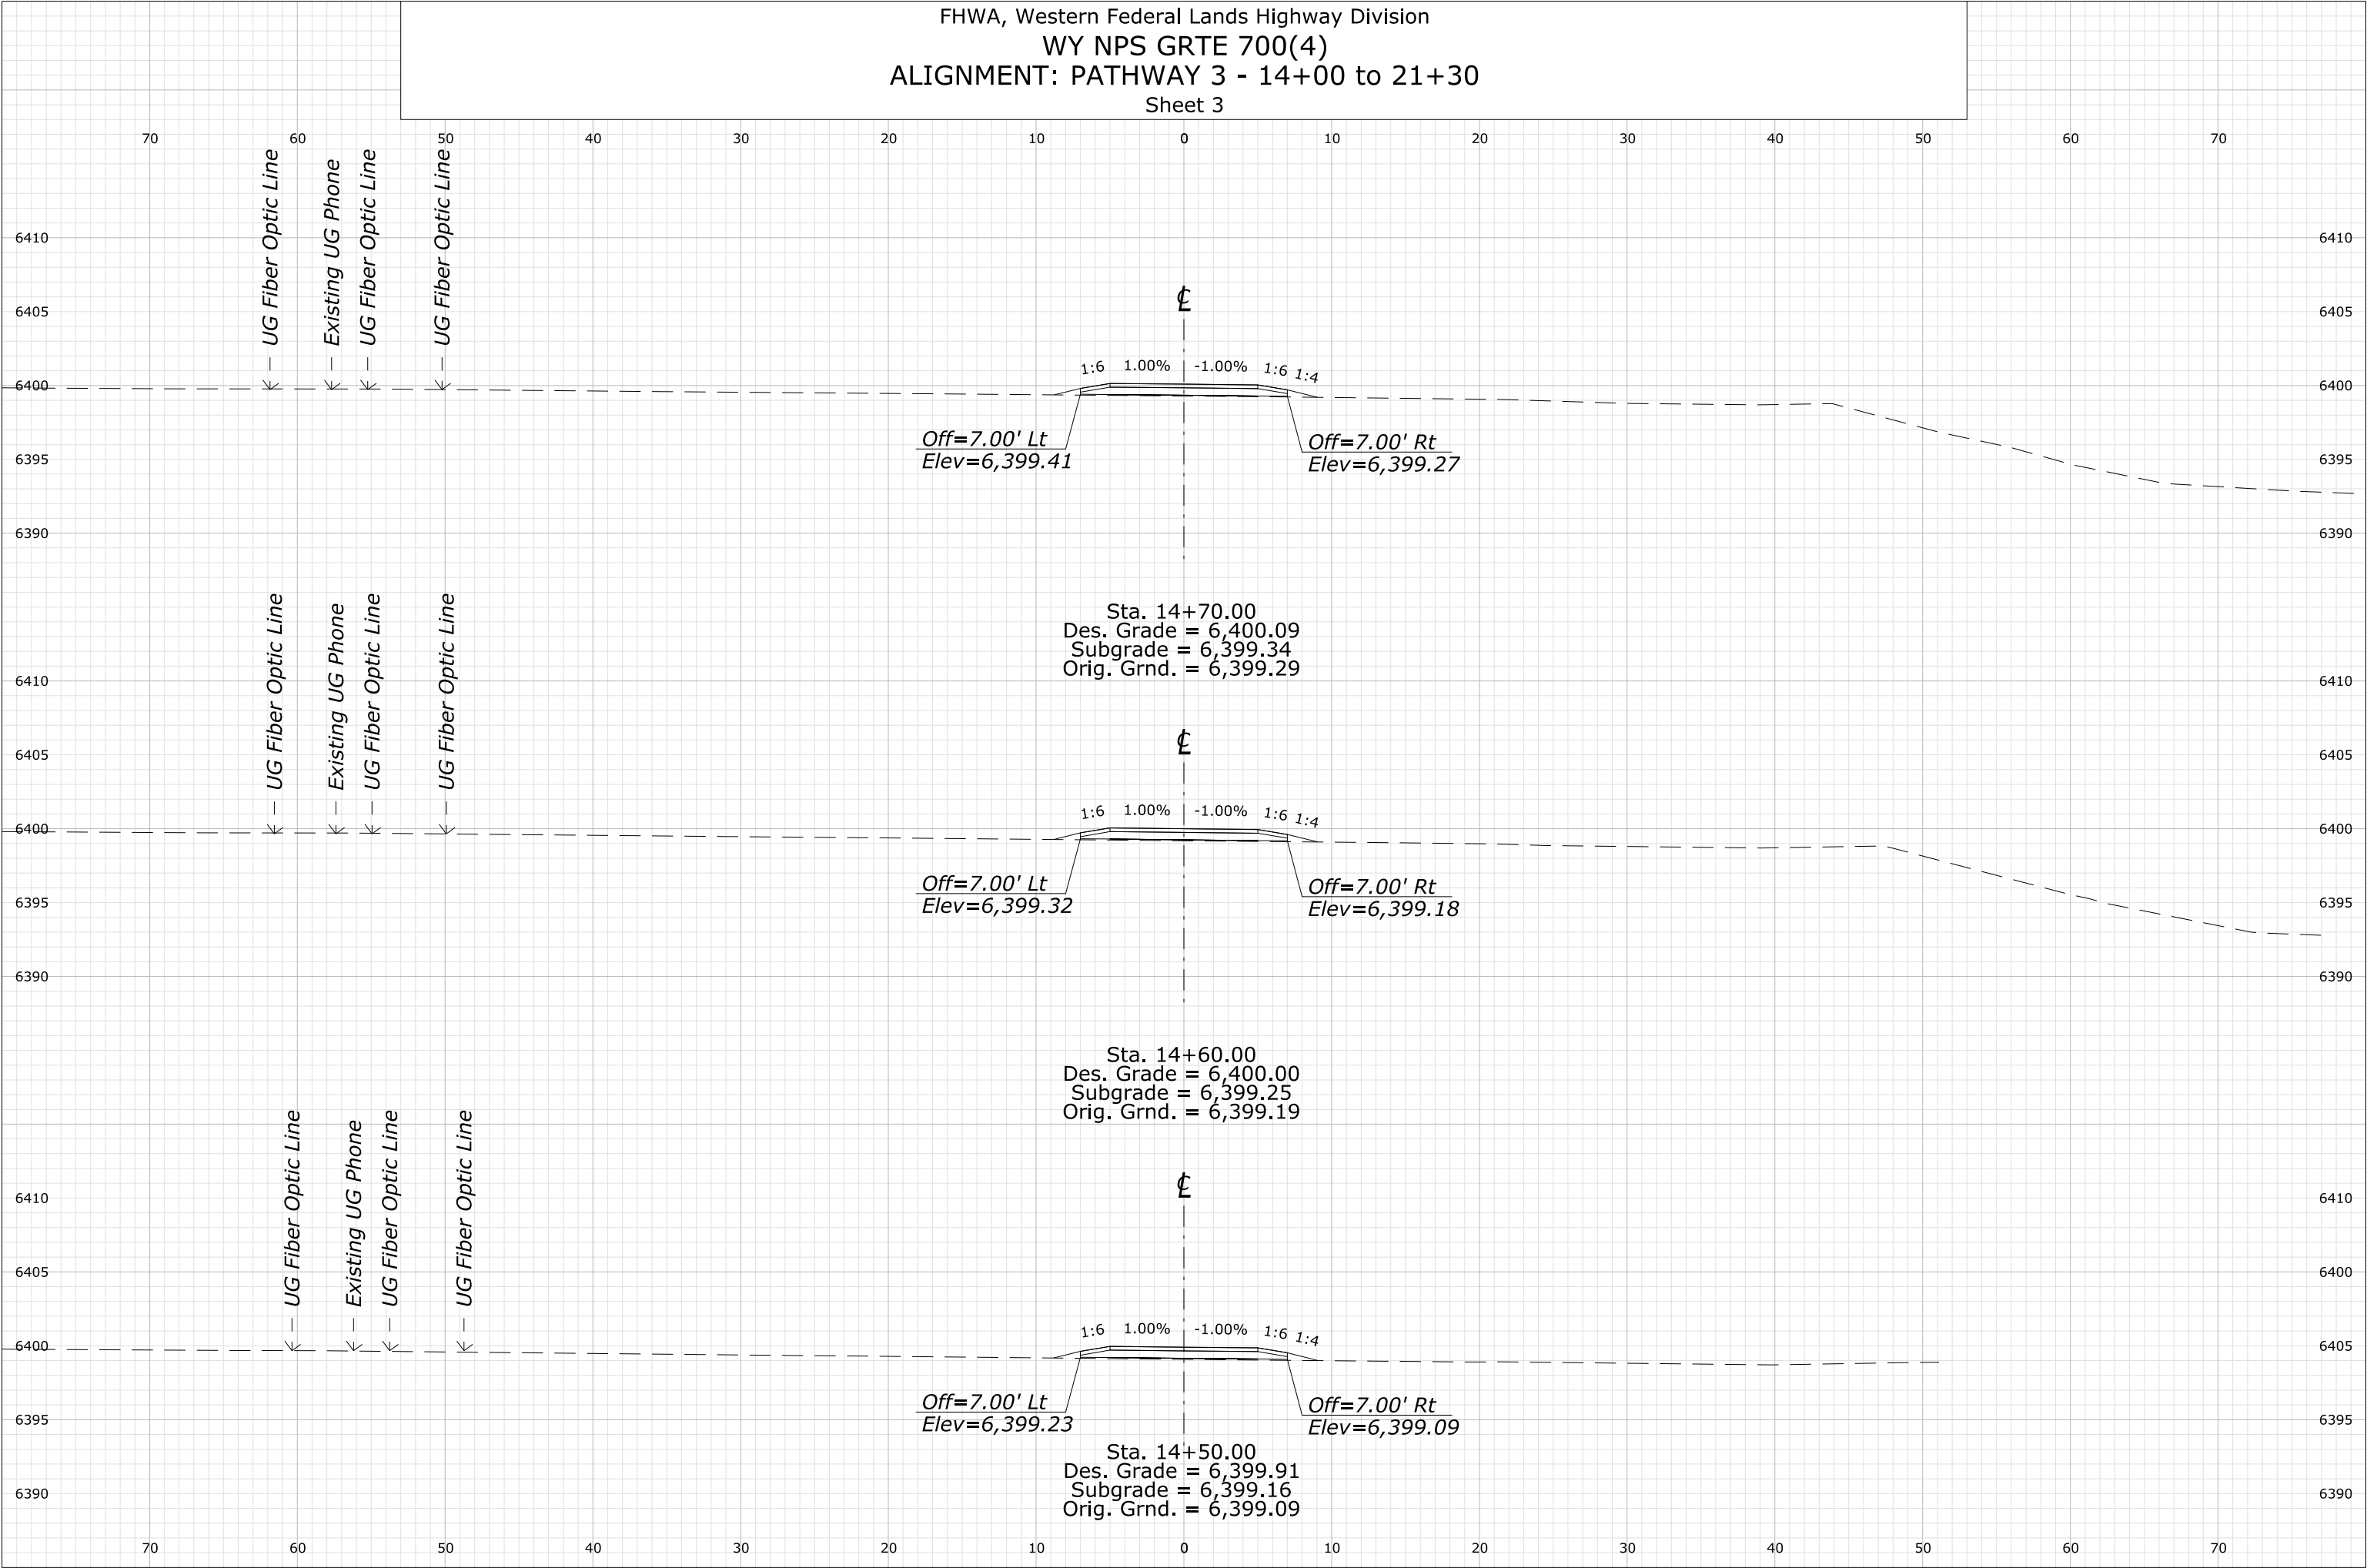

FHWA, Western Federal Lands Highway Division
WY NPS GRTE 700(4)
ALIGNMENT: PATHWAY 3 - 14+00 to 21+30
Sheet 4

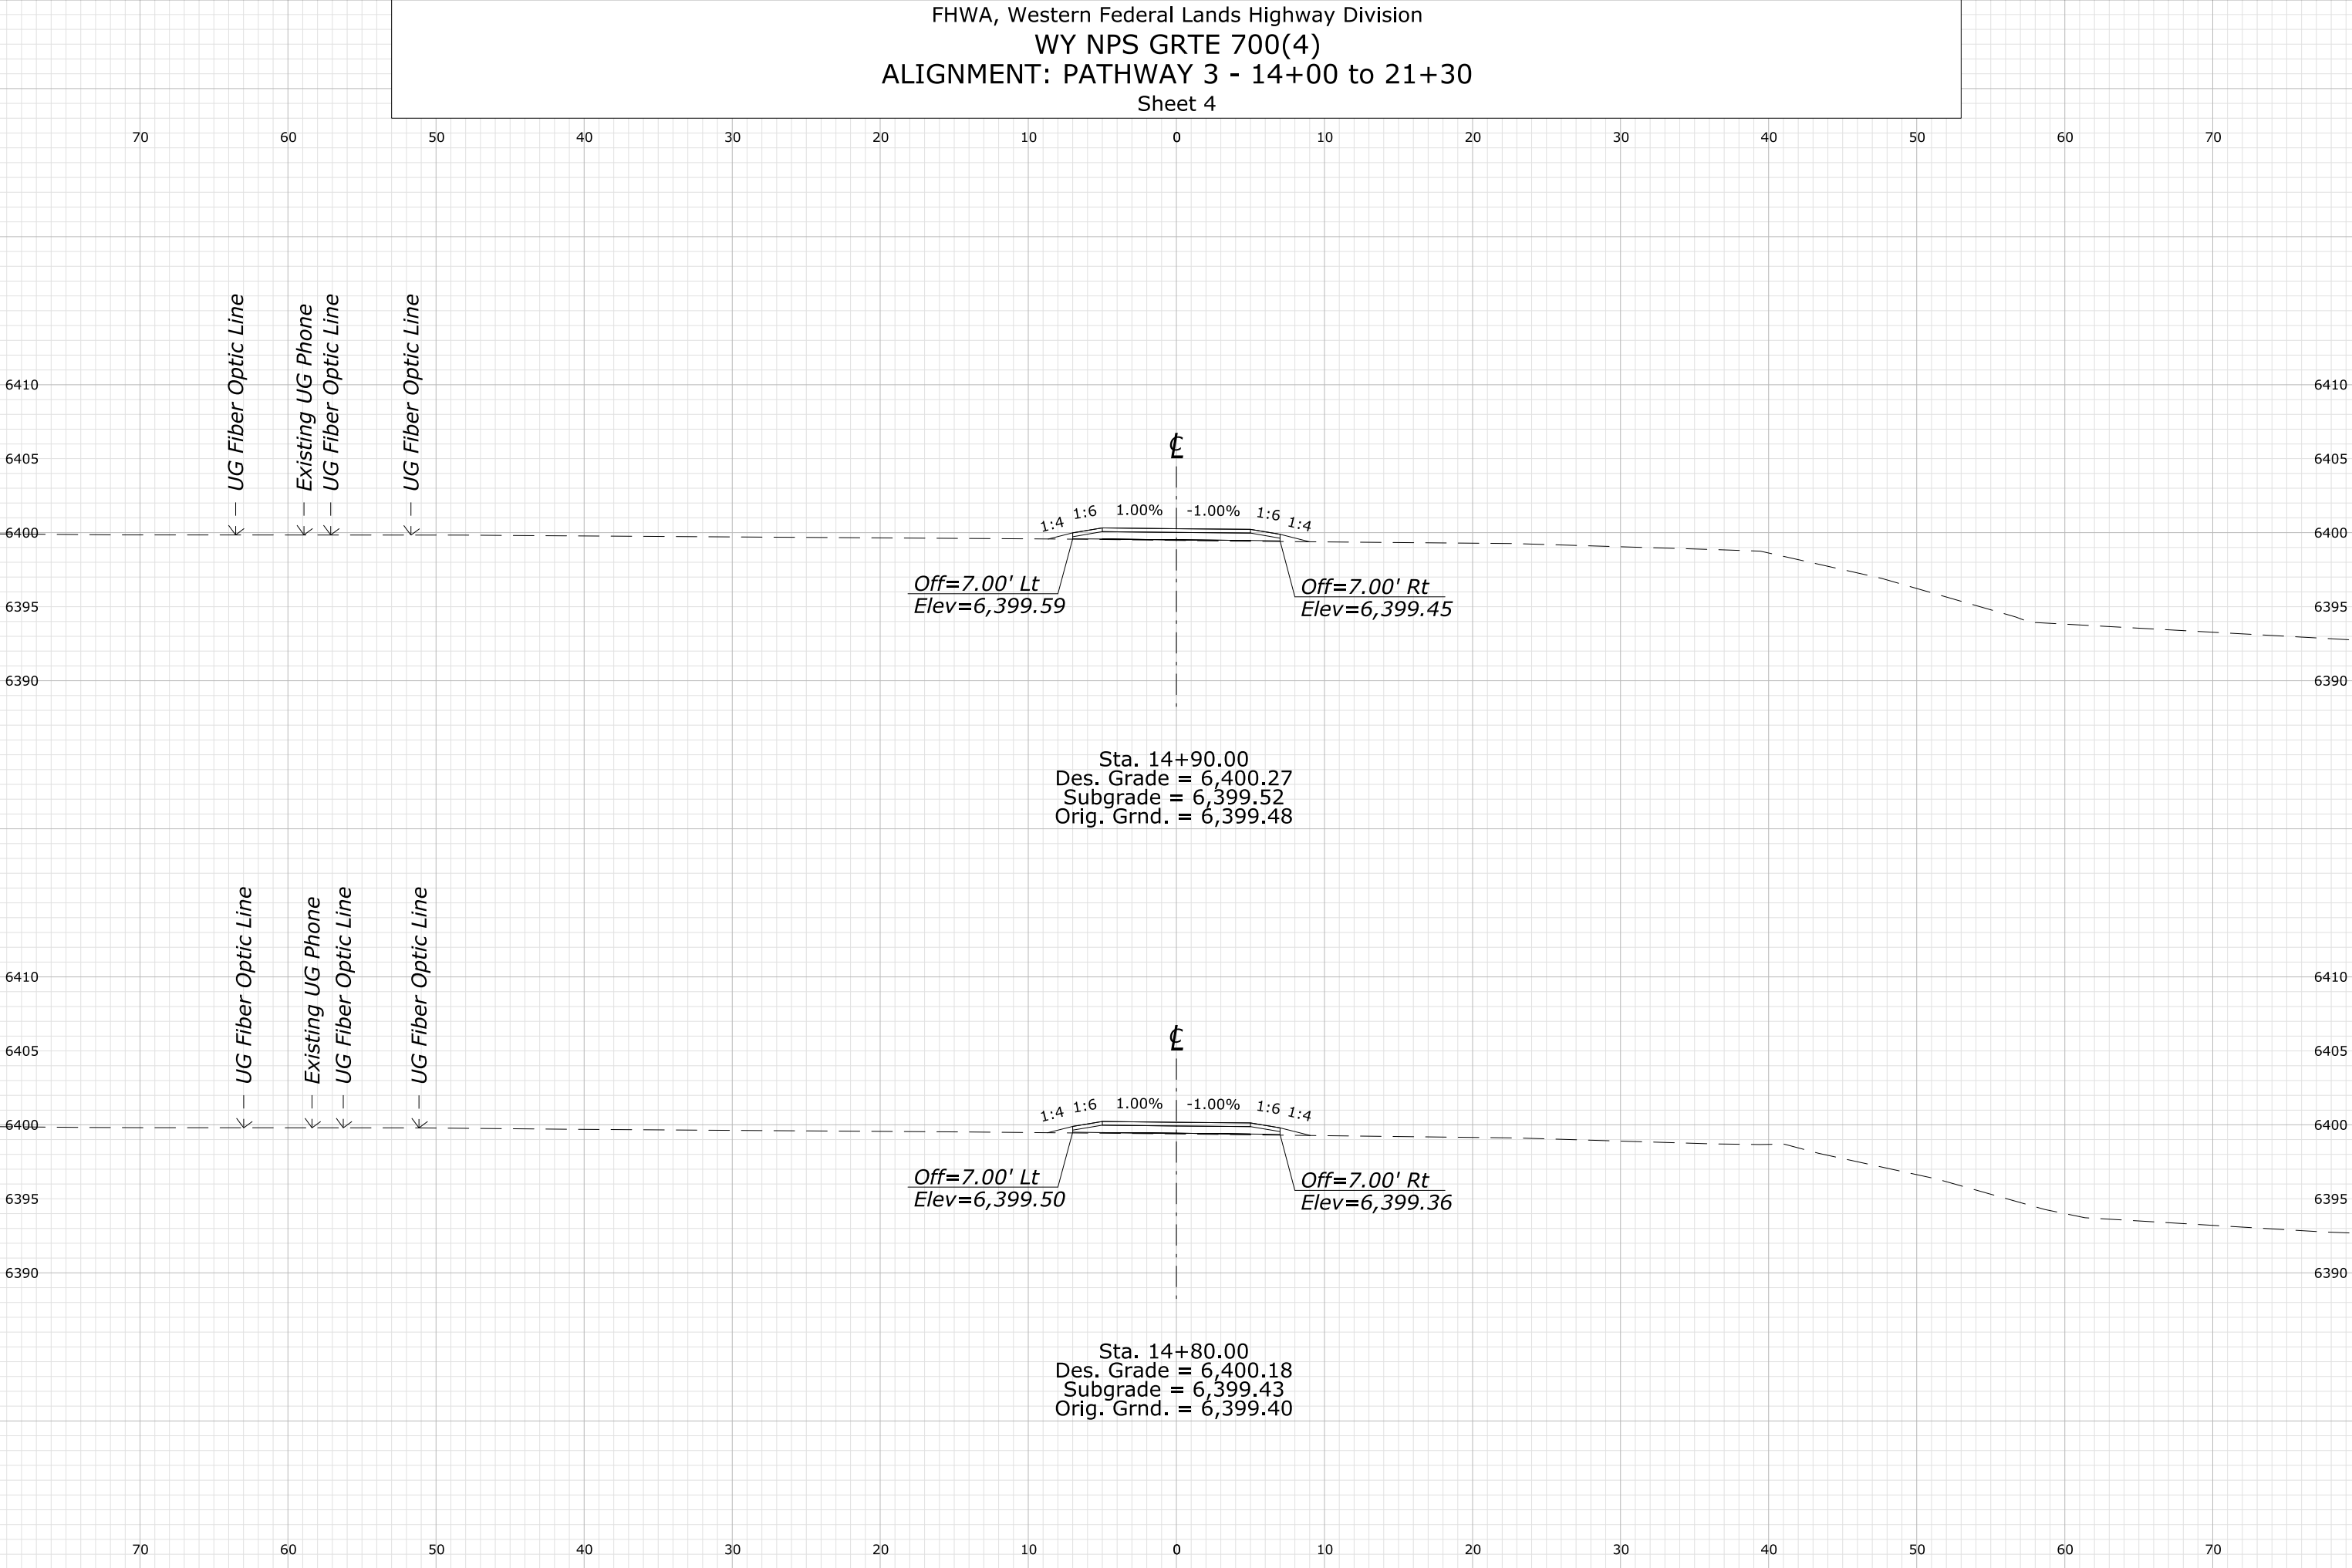


FHWA, Western Federal Lands Highway Division


WY NPS GRTE 700(4)

ALIGNMENT: PATHWAY 3 - 14+00 to 21+30


Sheet 5

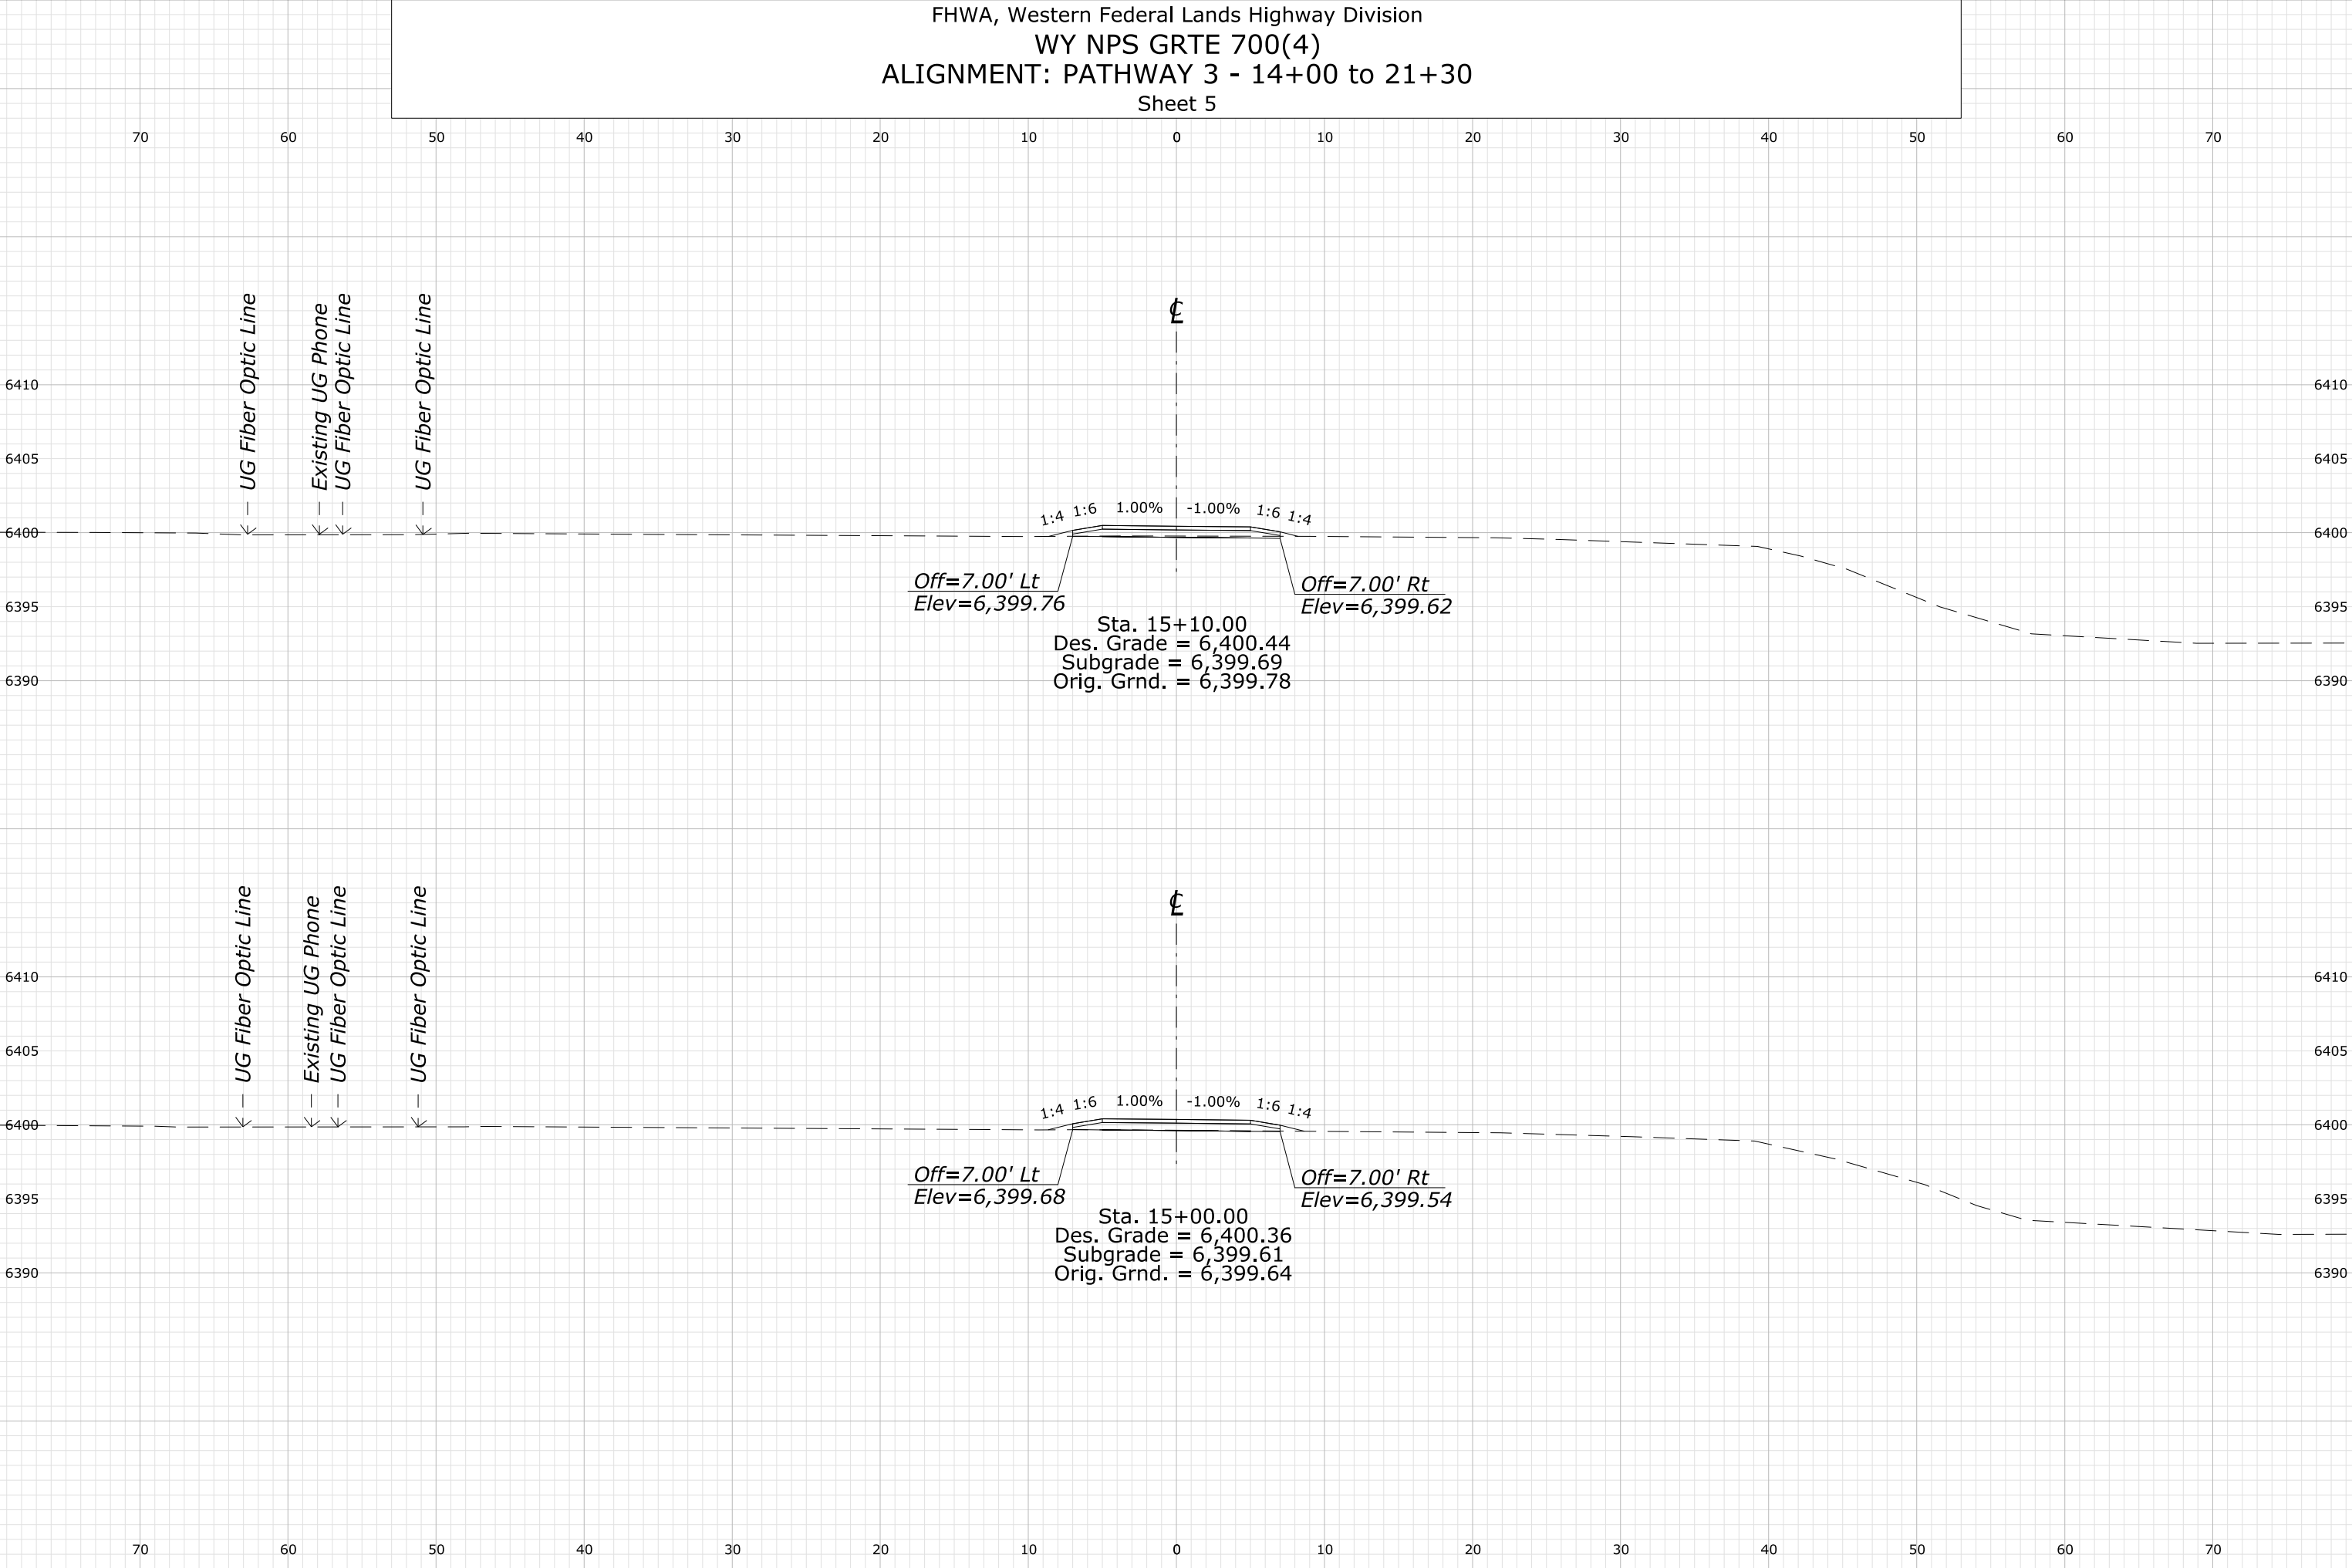


FHWA, Western Federal Lands Highway Division
WY NPS GRTE 700(4)
ALIGNMENT: PATHWAY 3 - 14+00 to 21+30
Sheet 6

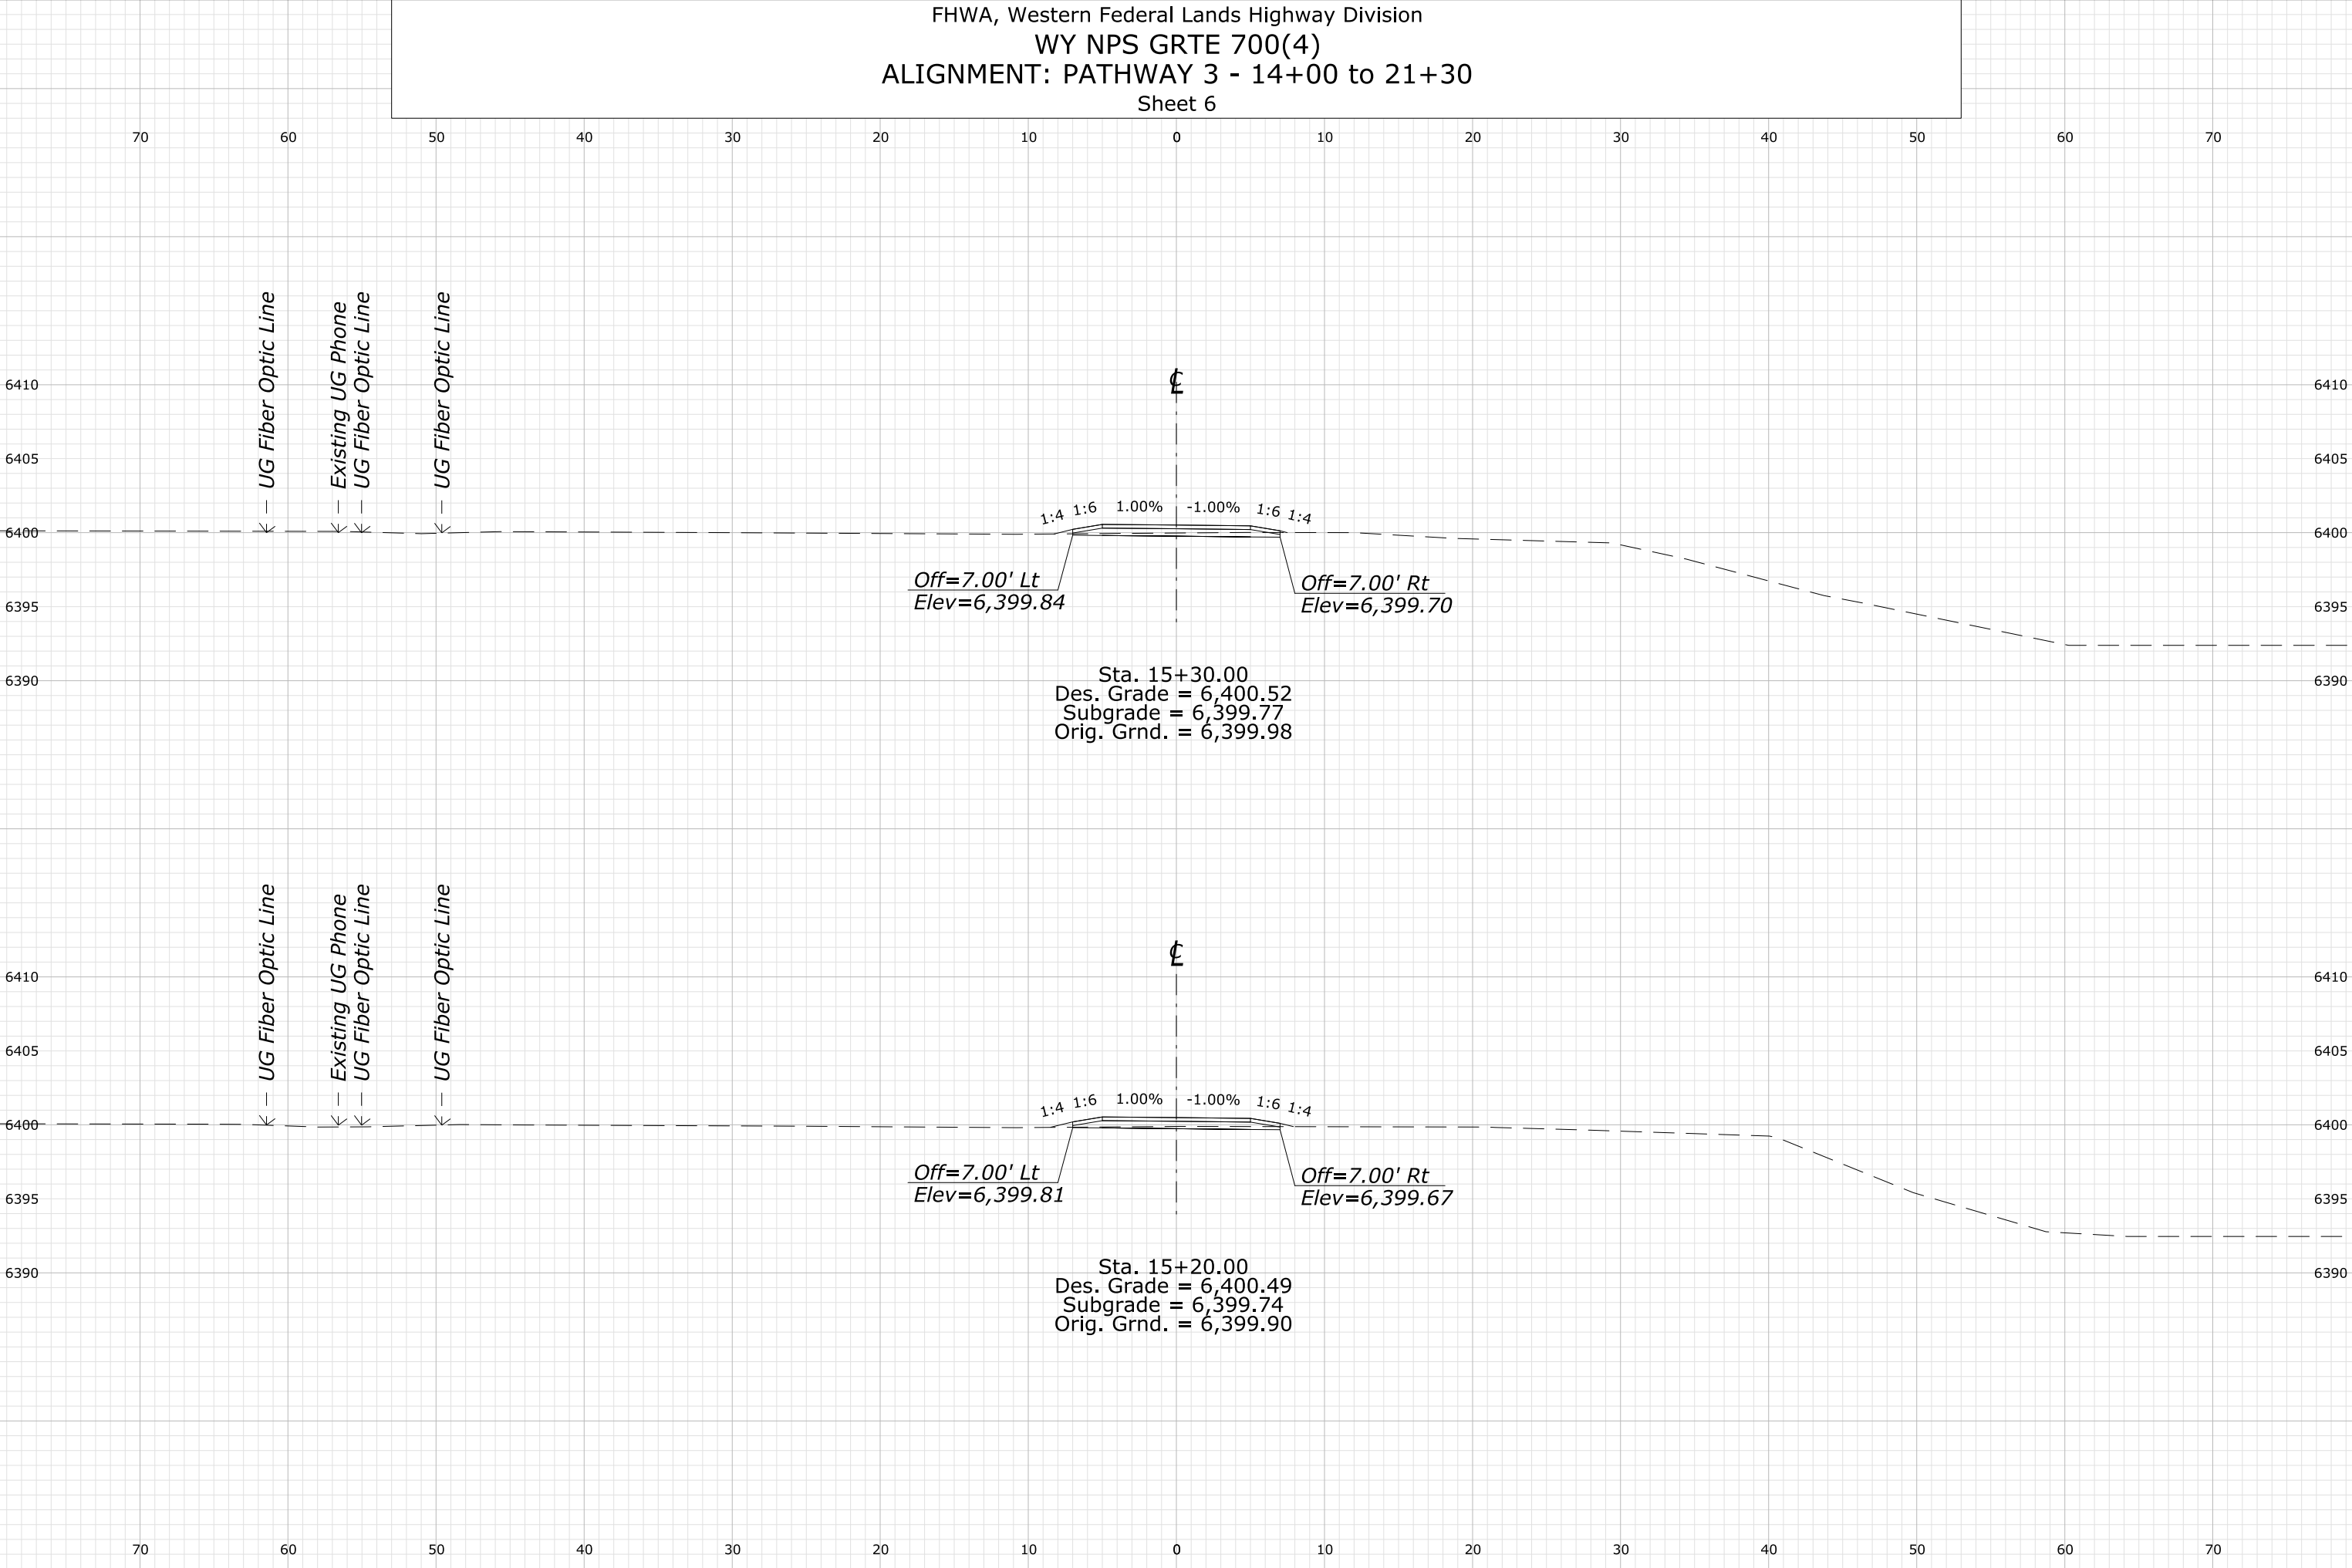


FHWA, Western Federal Lands Highway Division
WY NPS GRTE 700(4)
ALIGNMENT: PATHWAY 3 - 14+00 to 21+30
Sheet 7

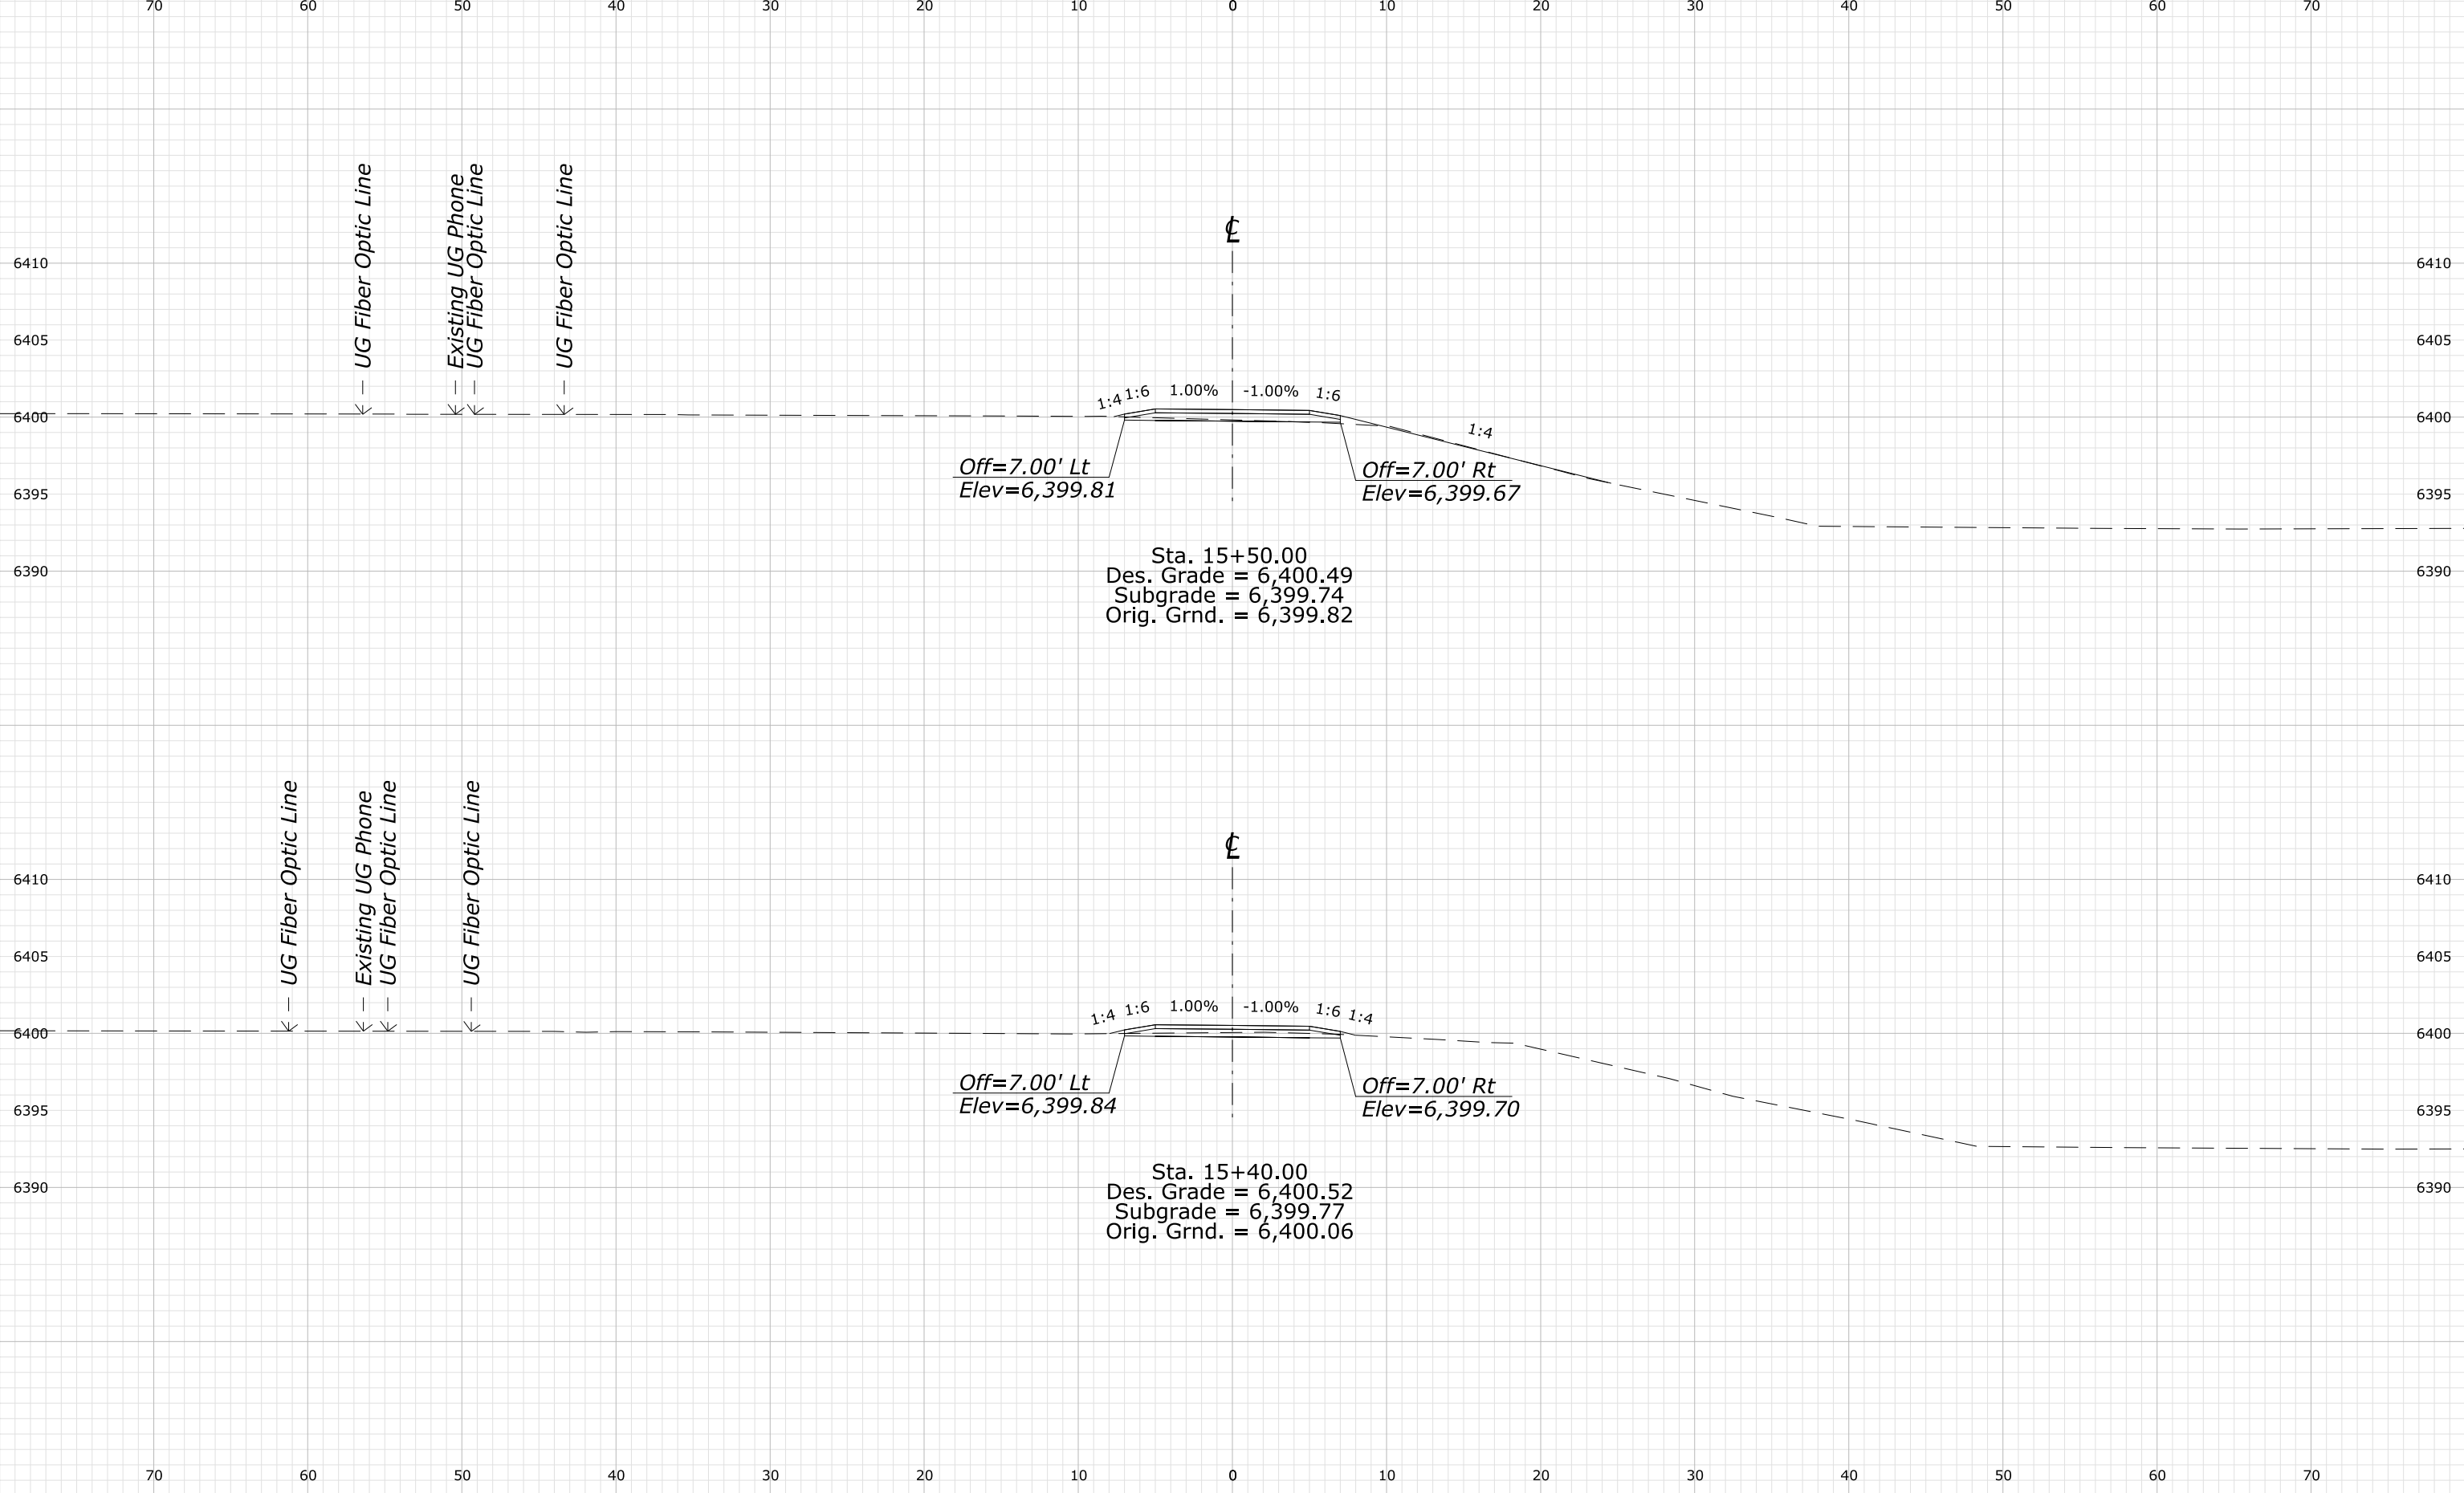


FHWA, Western Federal Lands Highway Division
WY NPS GRTE 700(4)
ALIGNMENT: PATHWAY 3 - 14+00 to 21+30
Sheet 8

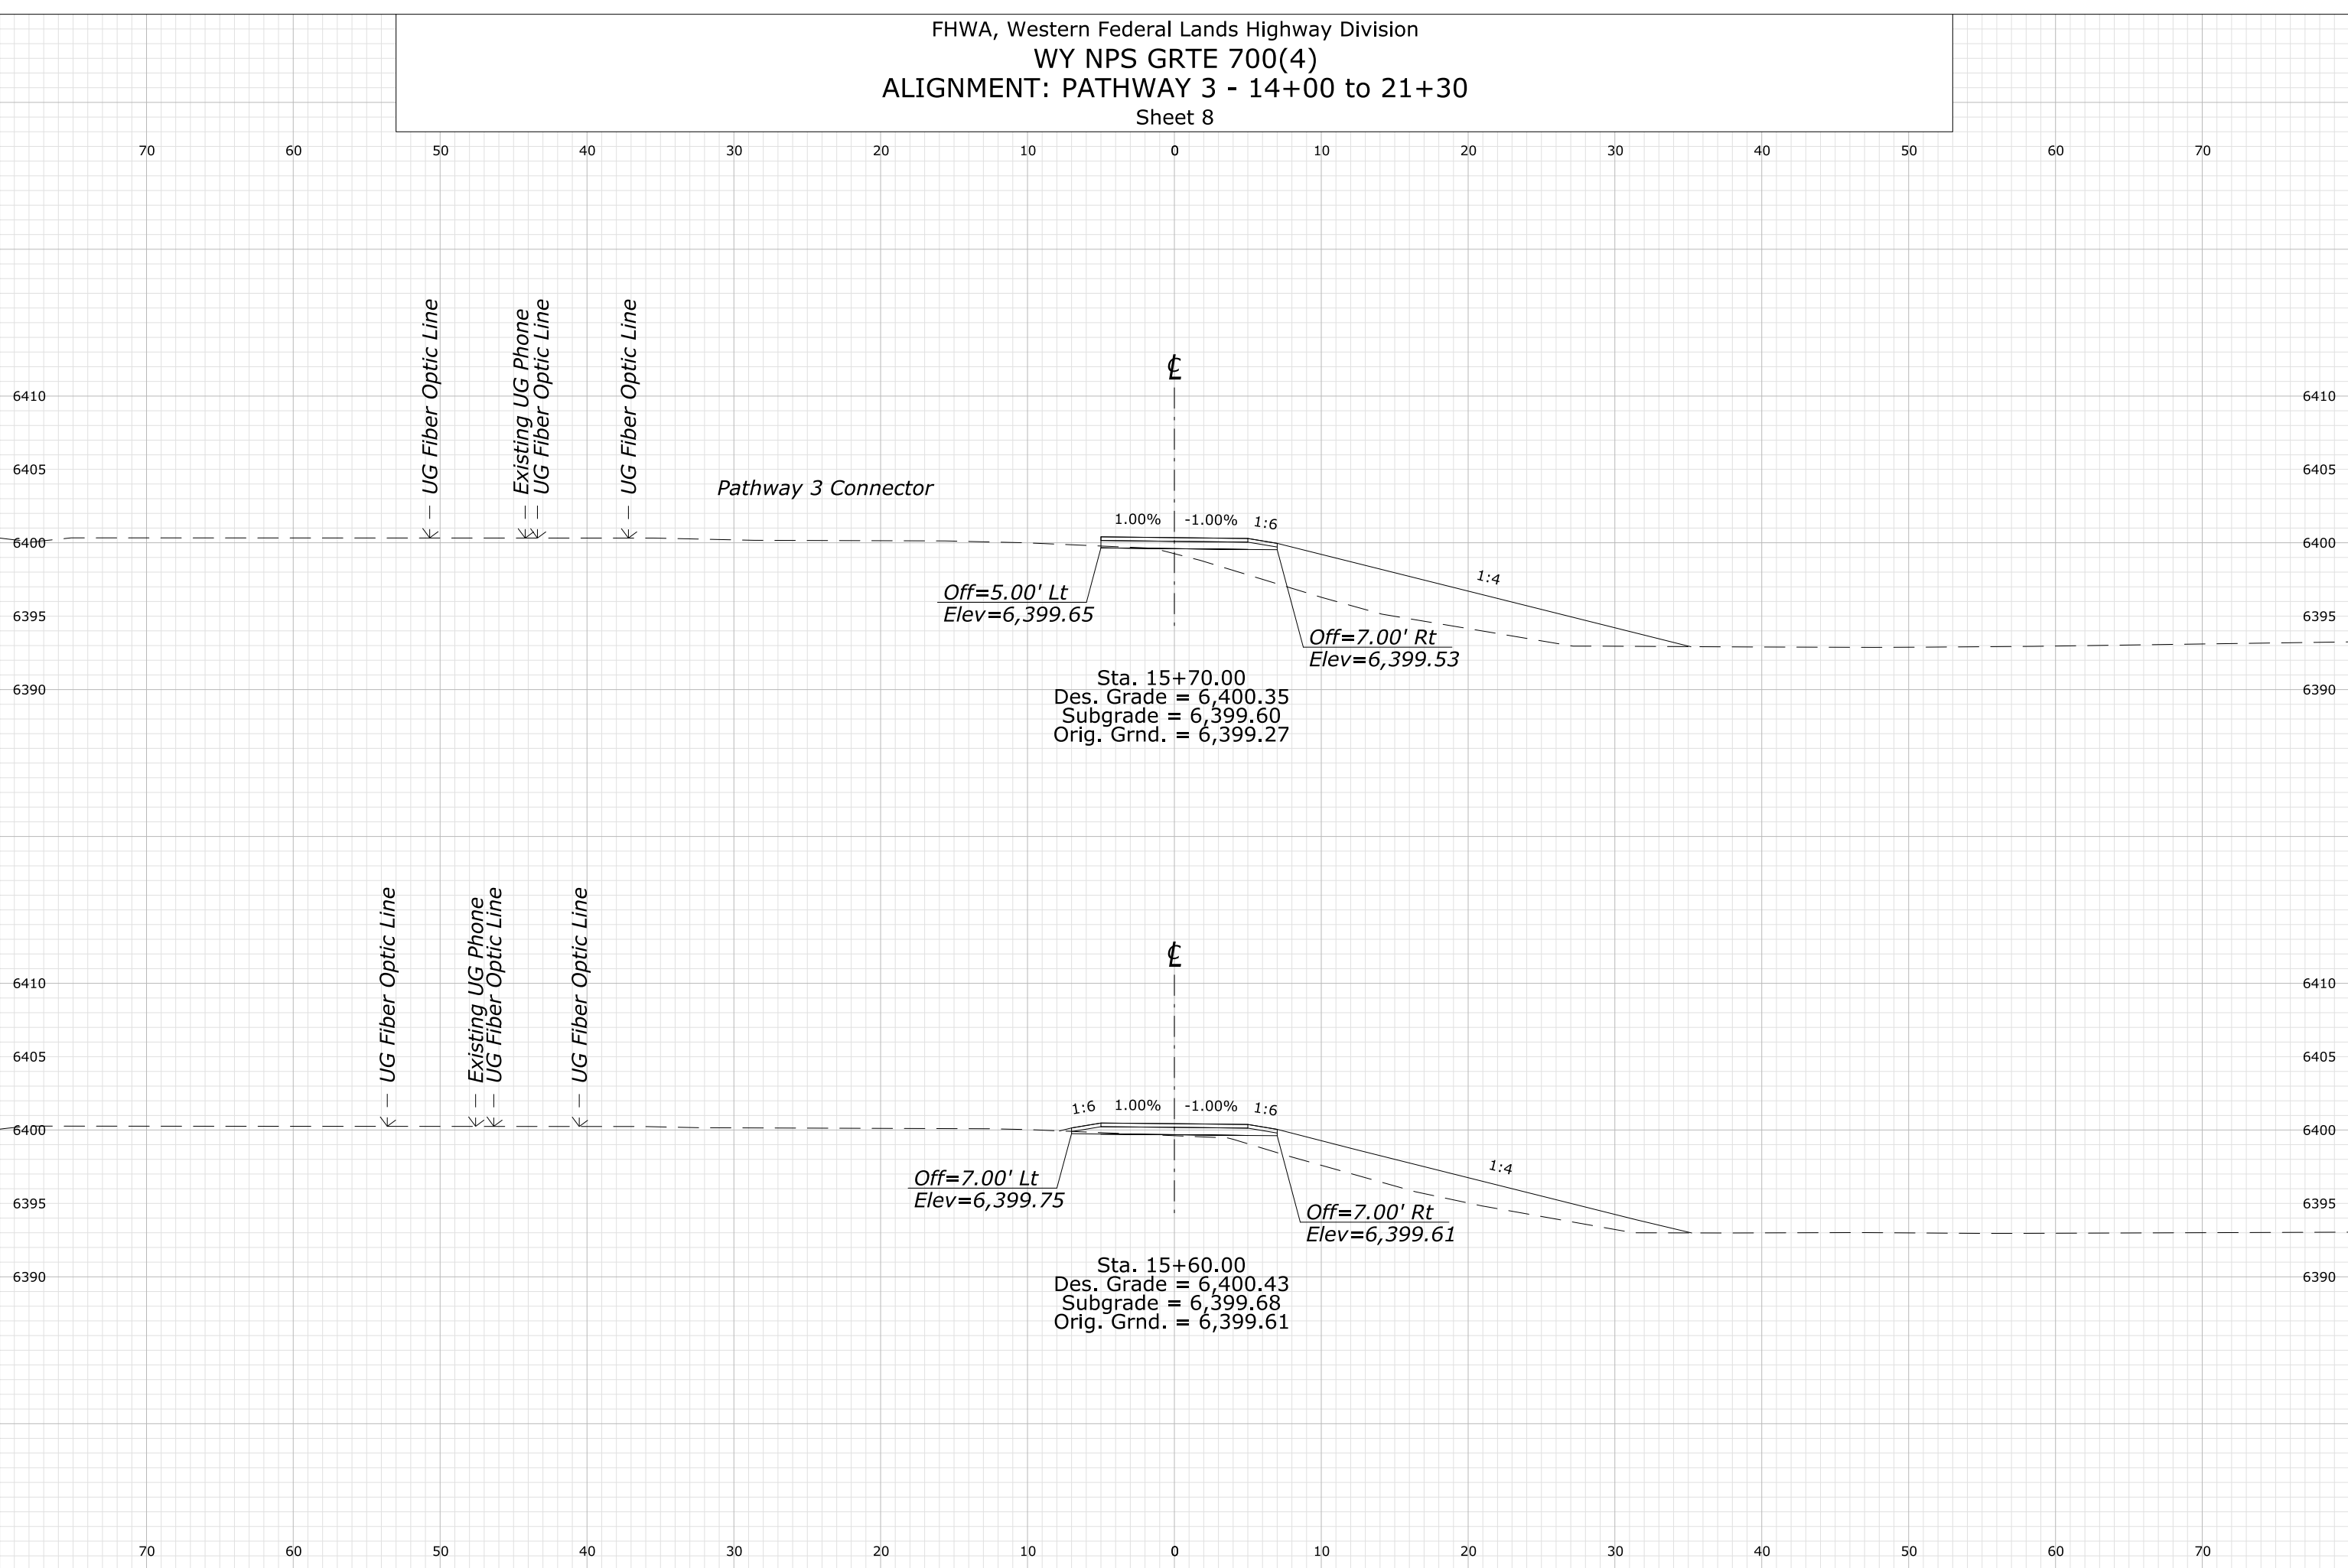


FHWA, Western Federal Lands Highway Division
WY NPS GRTE 700(4)
ALIGNMENT: PATHWAY 3 - 14+00 to 21+30
Sheet 9

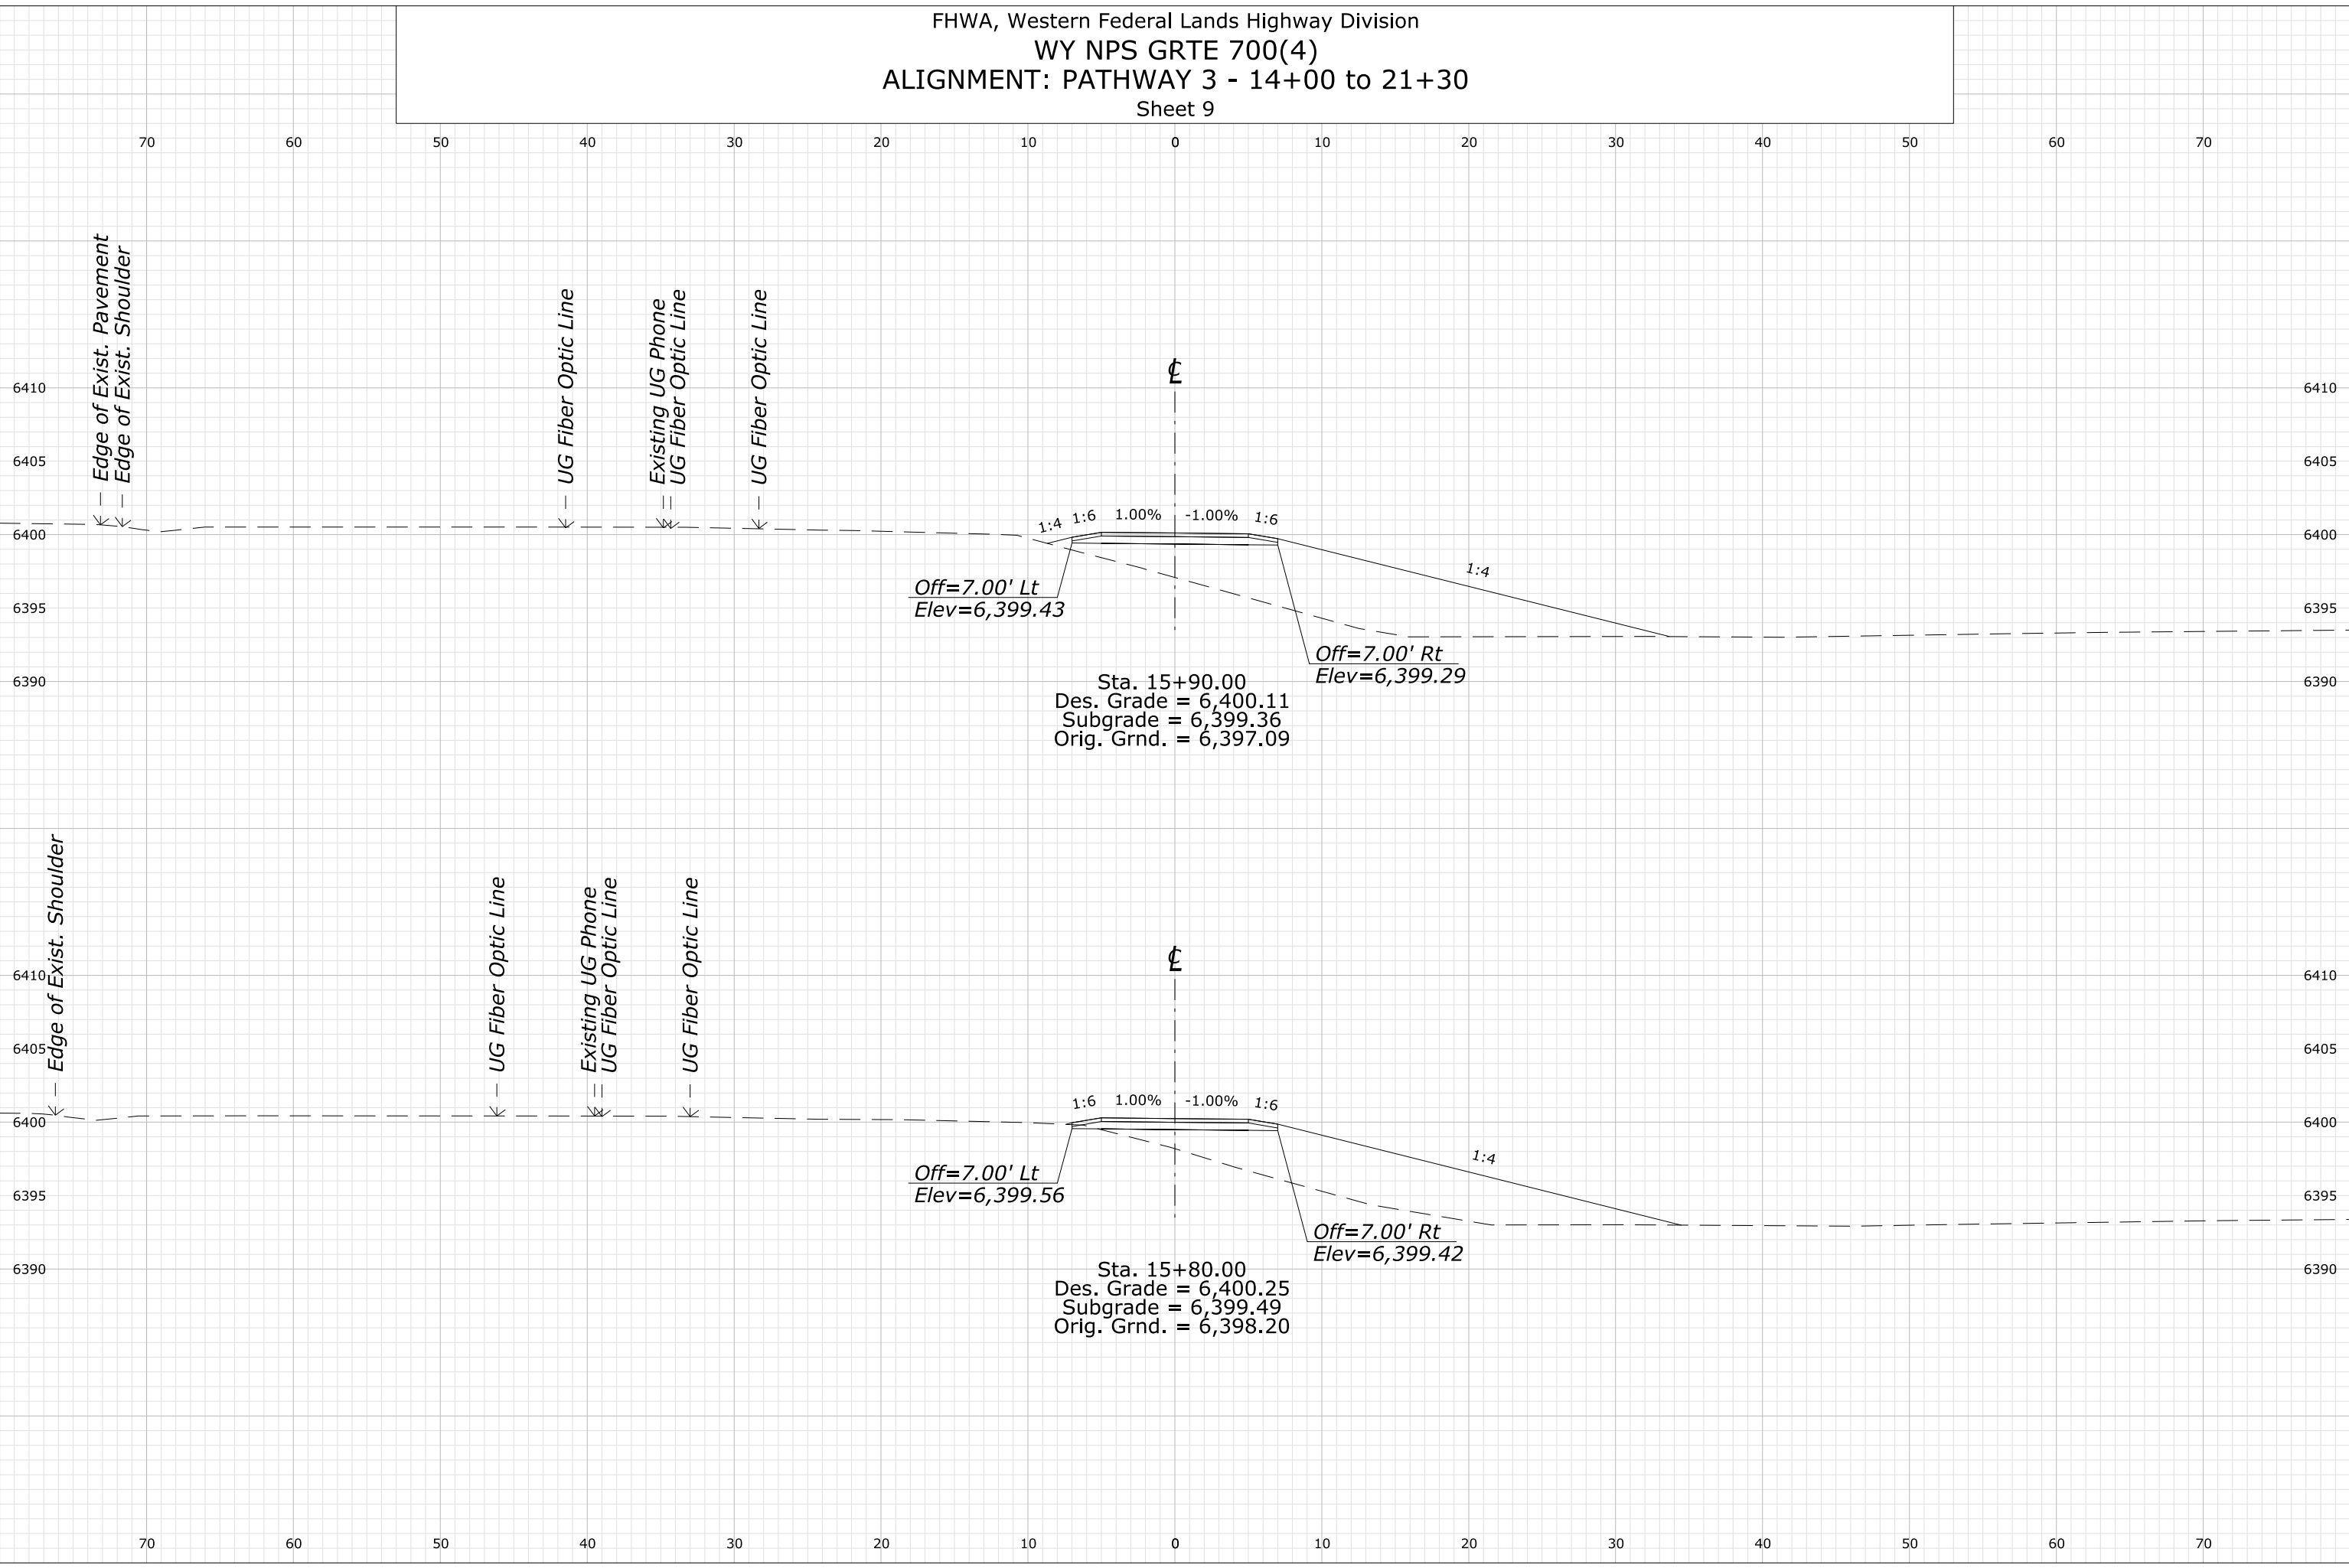


FHWA, Western Federal Lands Highway Division
WY NPS GRTE 700(4)
ALIGNMENT: PATHWAY 3 - 14+00 to 21+30
Sheet 10

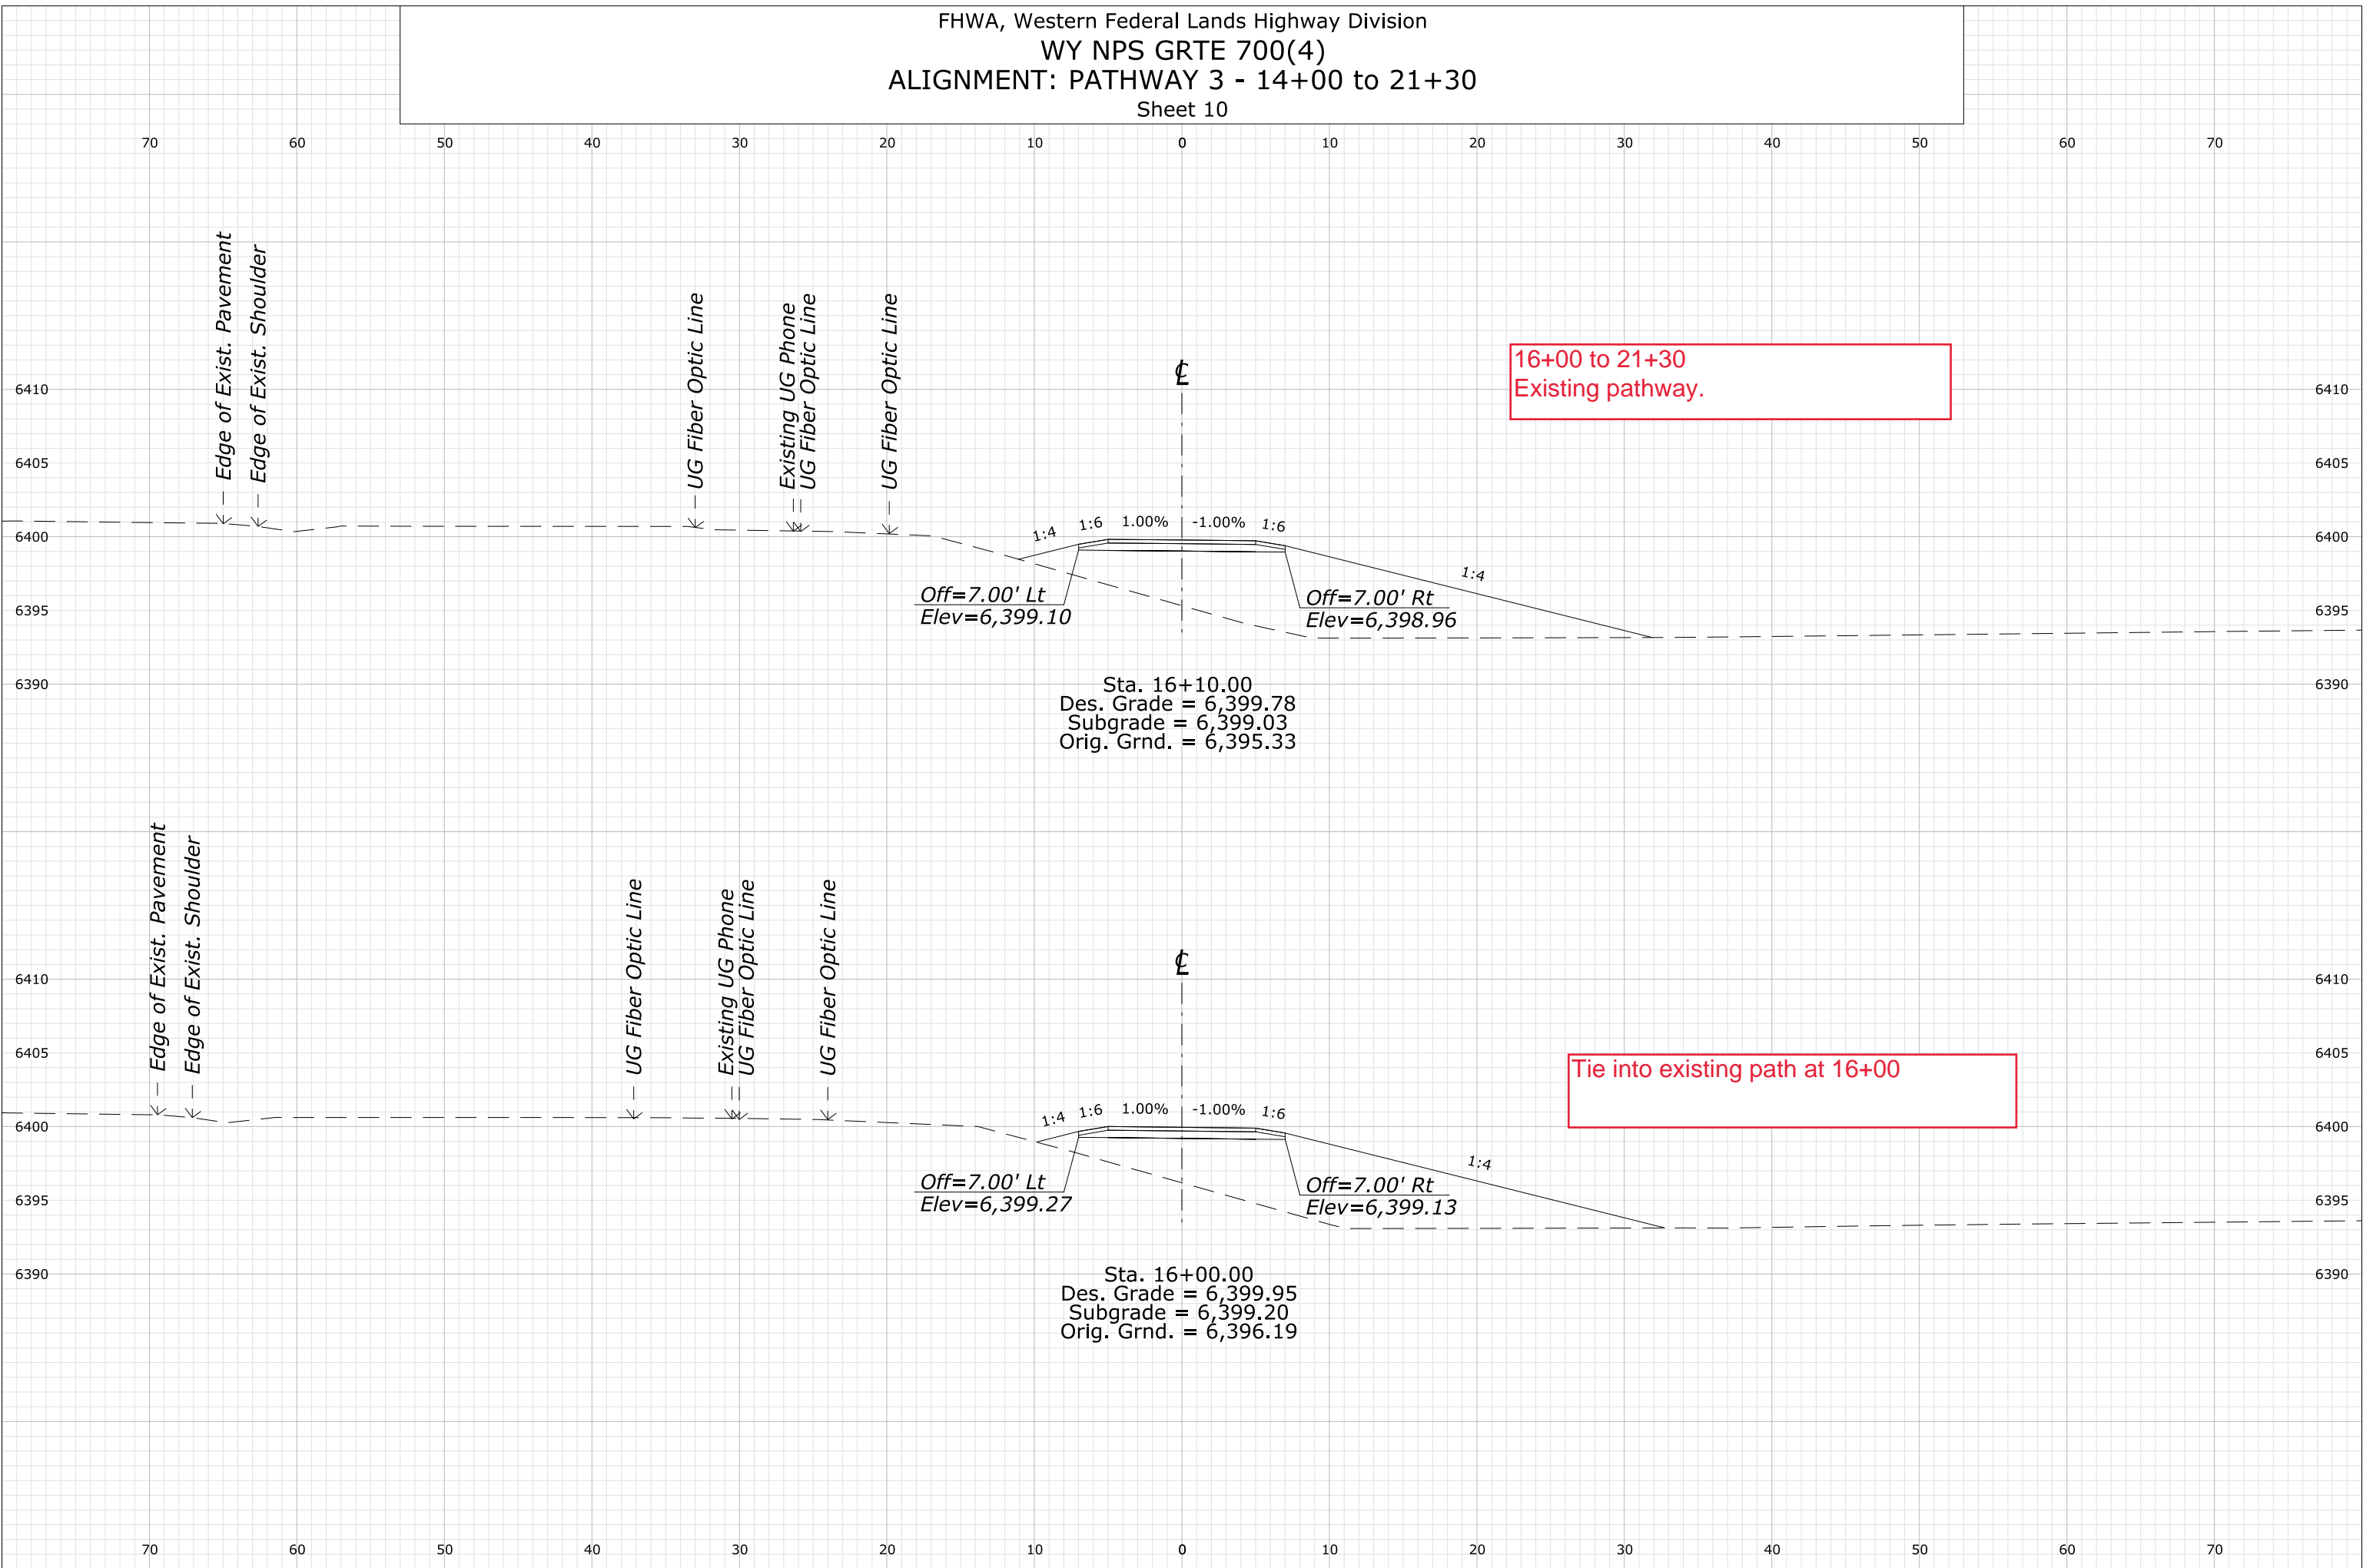



FHWA, Western Federal Lands Highway Division
WY NPS GRTE 700(4)
ALIGNMENT: PATHWAY 3 - 14+00 to 21+30
Sheet 11

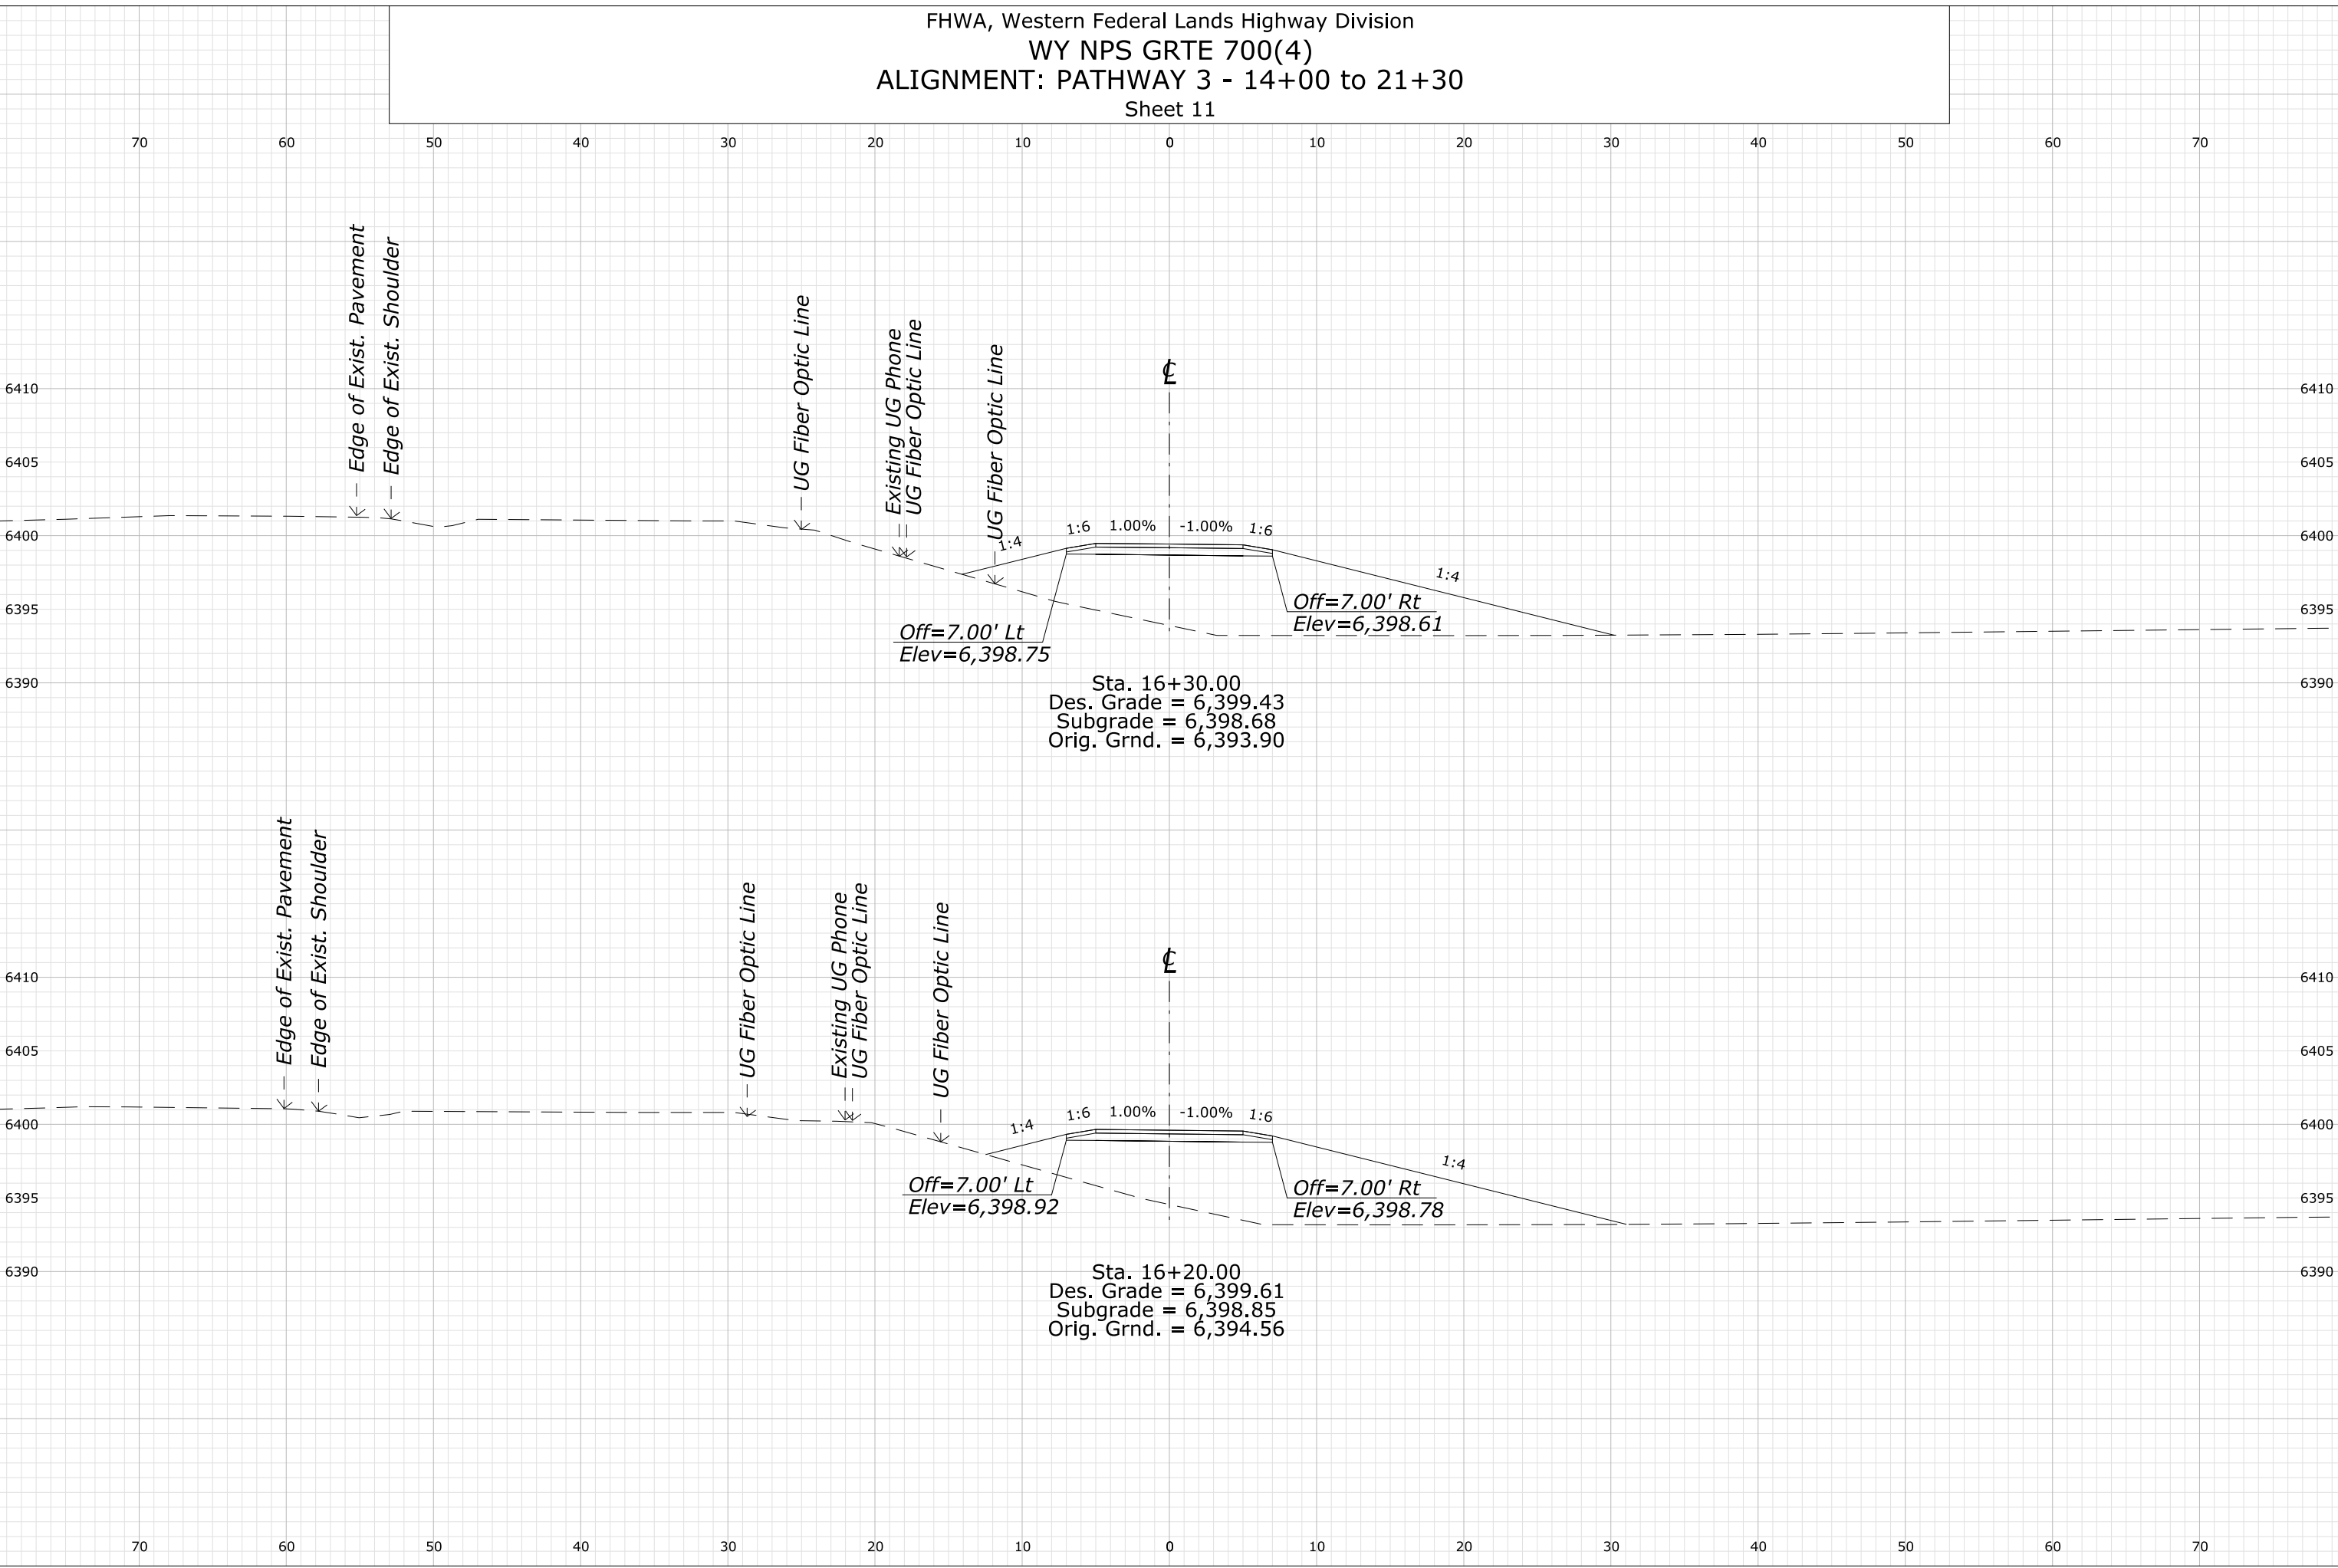


FHWA, Western Federal Lands Highway Division
WY NPS GRTE 700(4)
ALIGNMENT: PATHWAY 3 - 14+00 to 21+30
Sheet 12

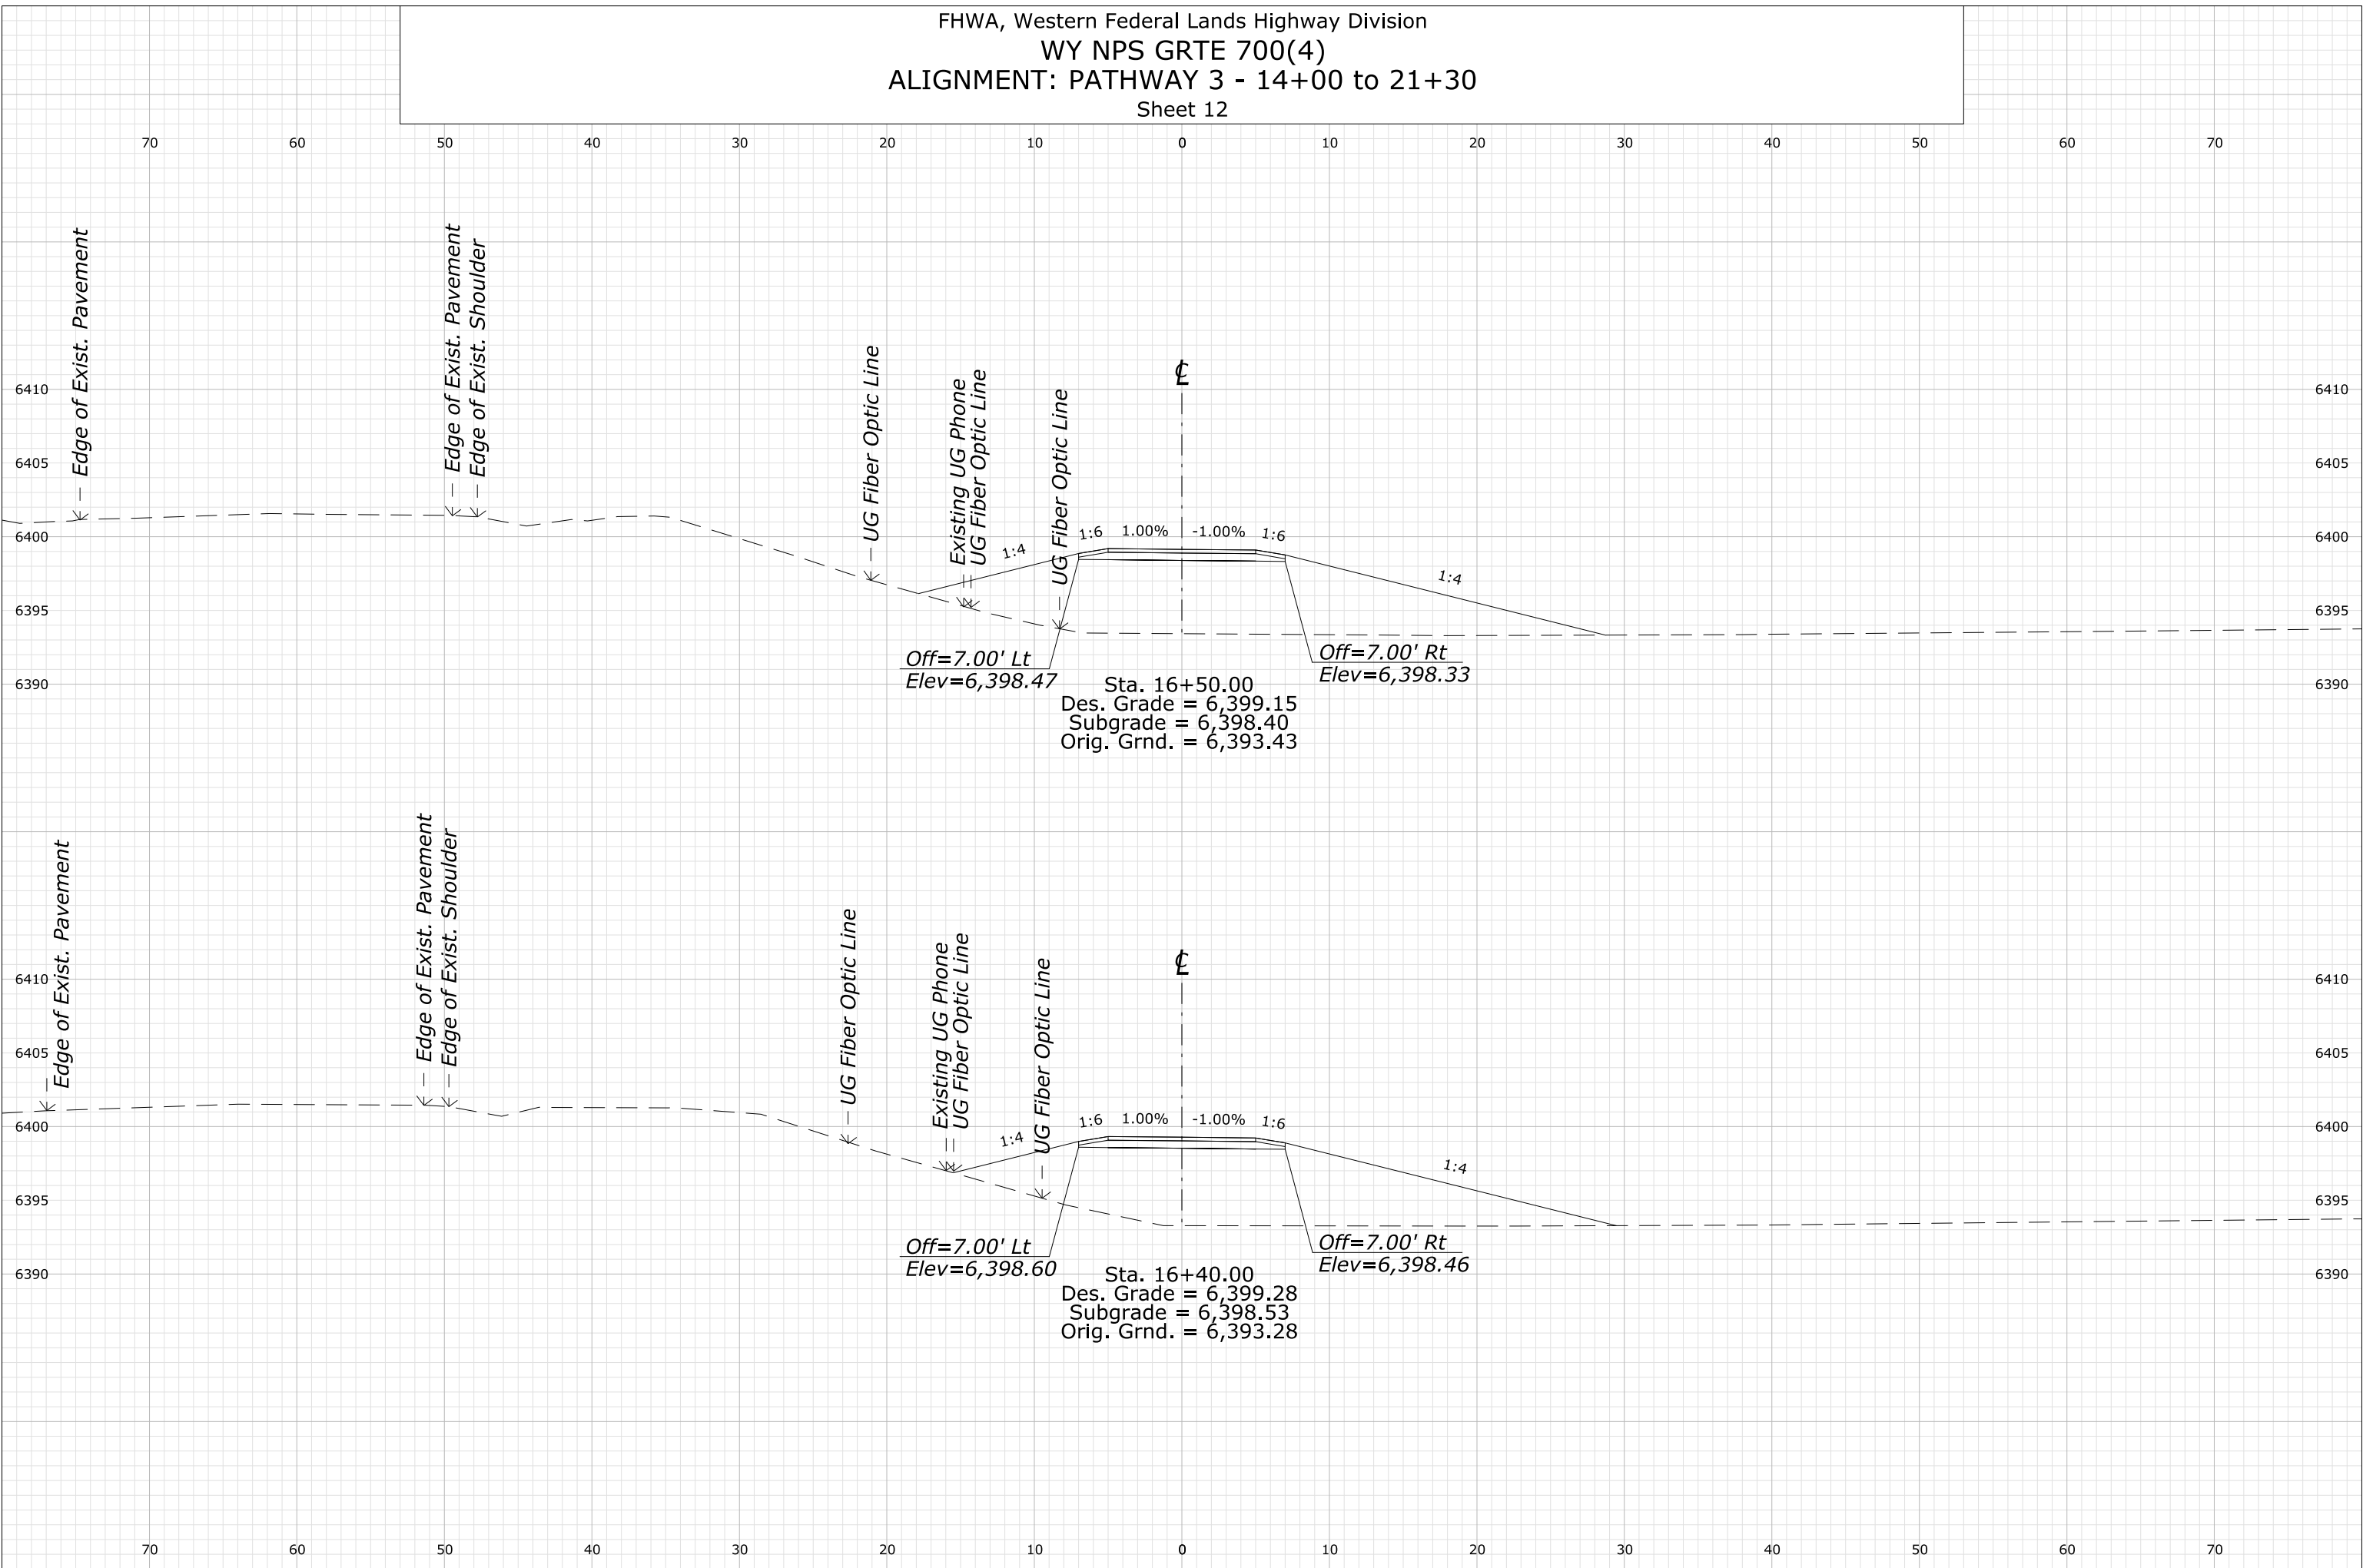


FHWA, Western Federal Lands Highway Division
WY NPS GRTE 700(4)
ALIGNMENT: PATHWAY 3 - 14+00 to 21+30
Sheet 13

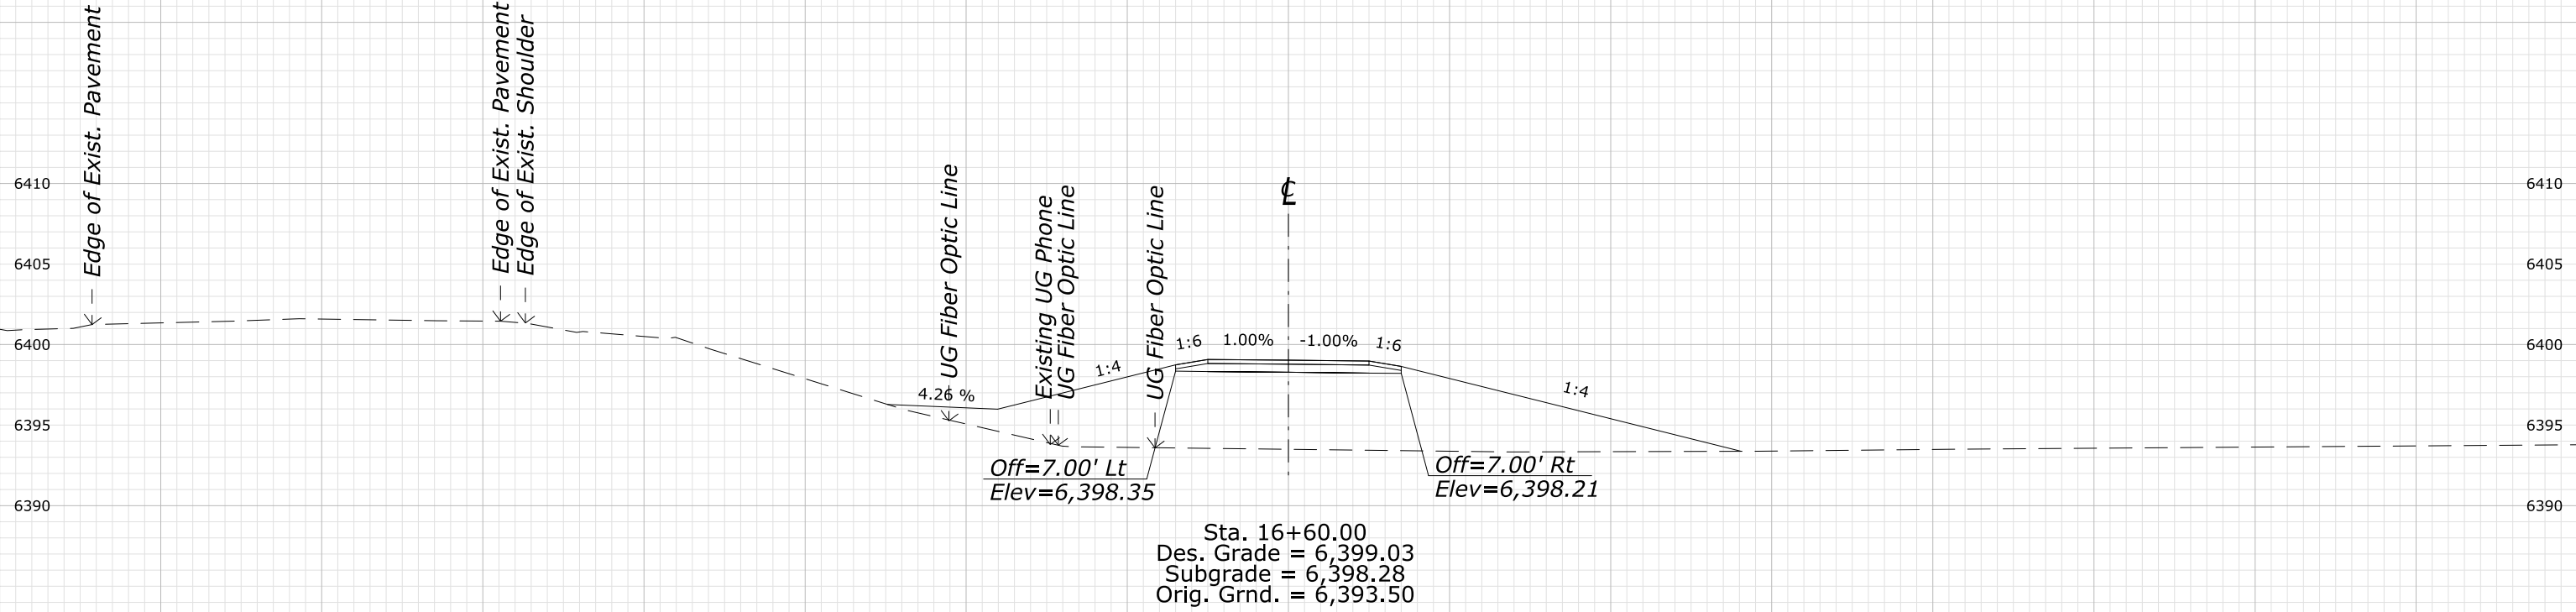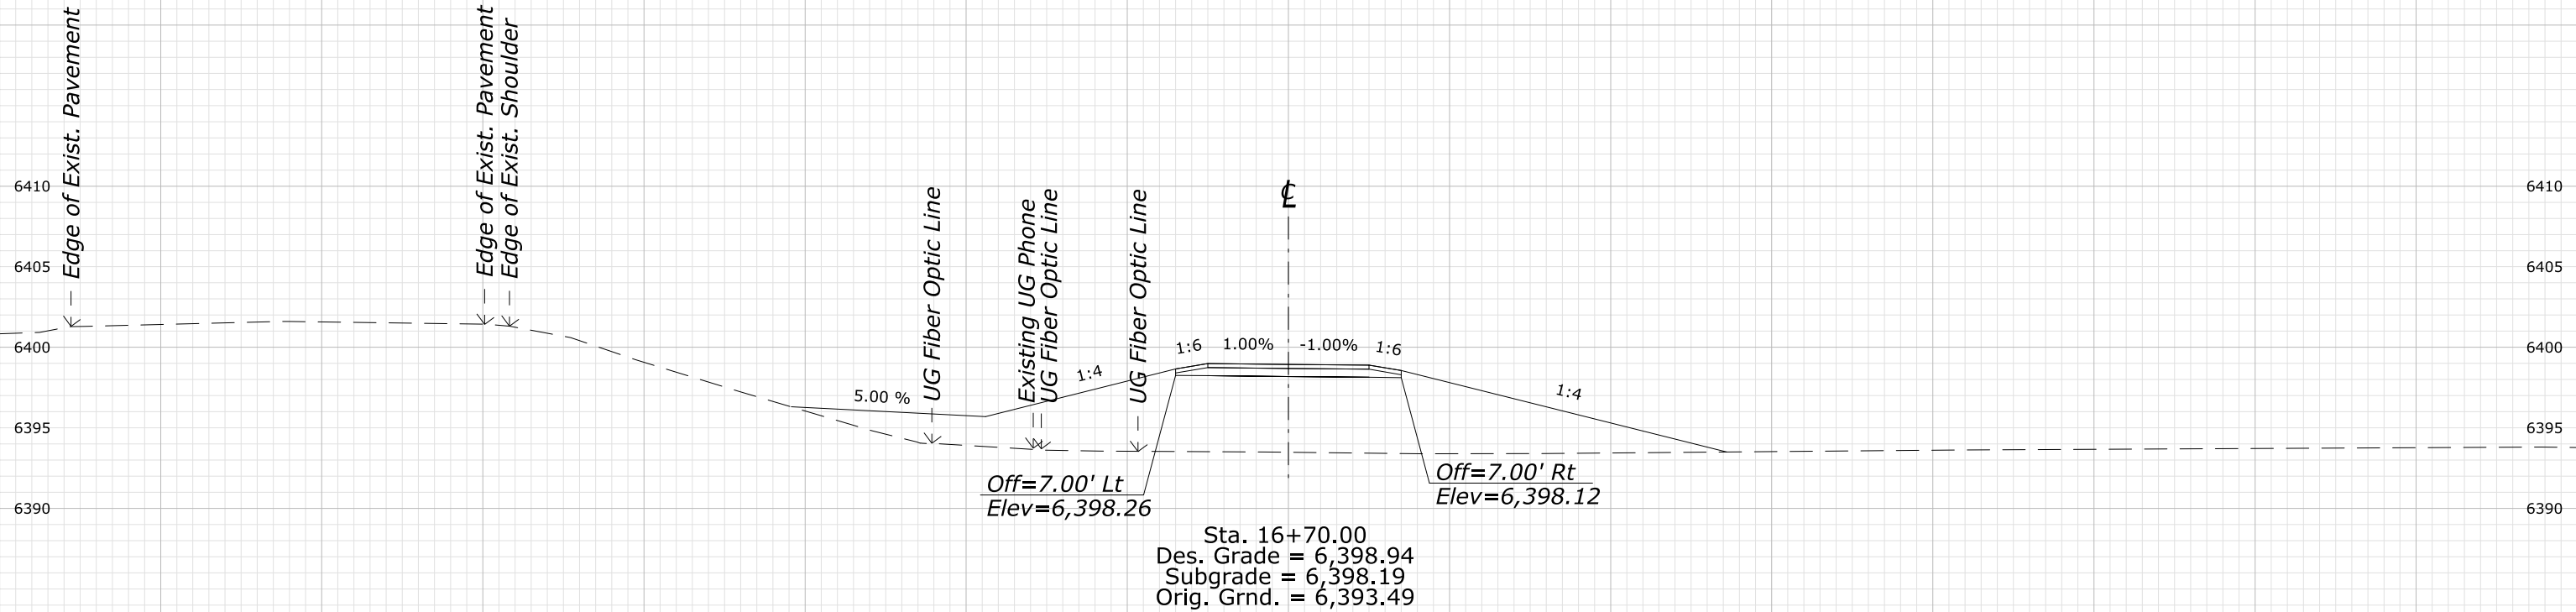

FHWA, Western Federal Lands Highway Division
WY NPS GRTE 700(4)
ALIGNMENT: PATHWAY 3 - 14+00 to 21+30
Sheet 14

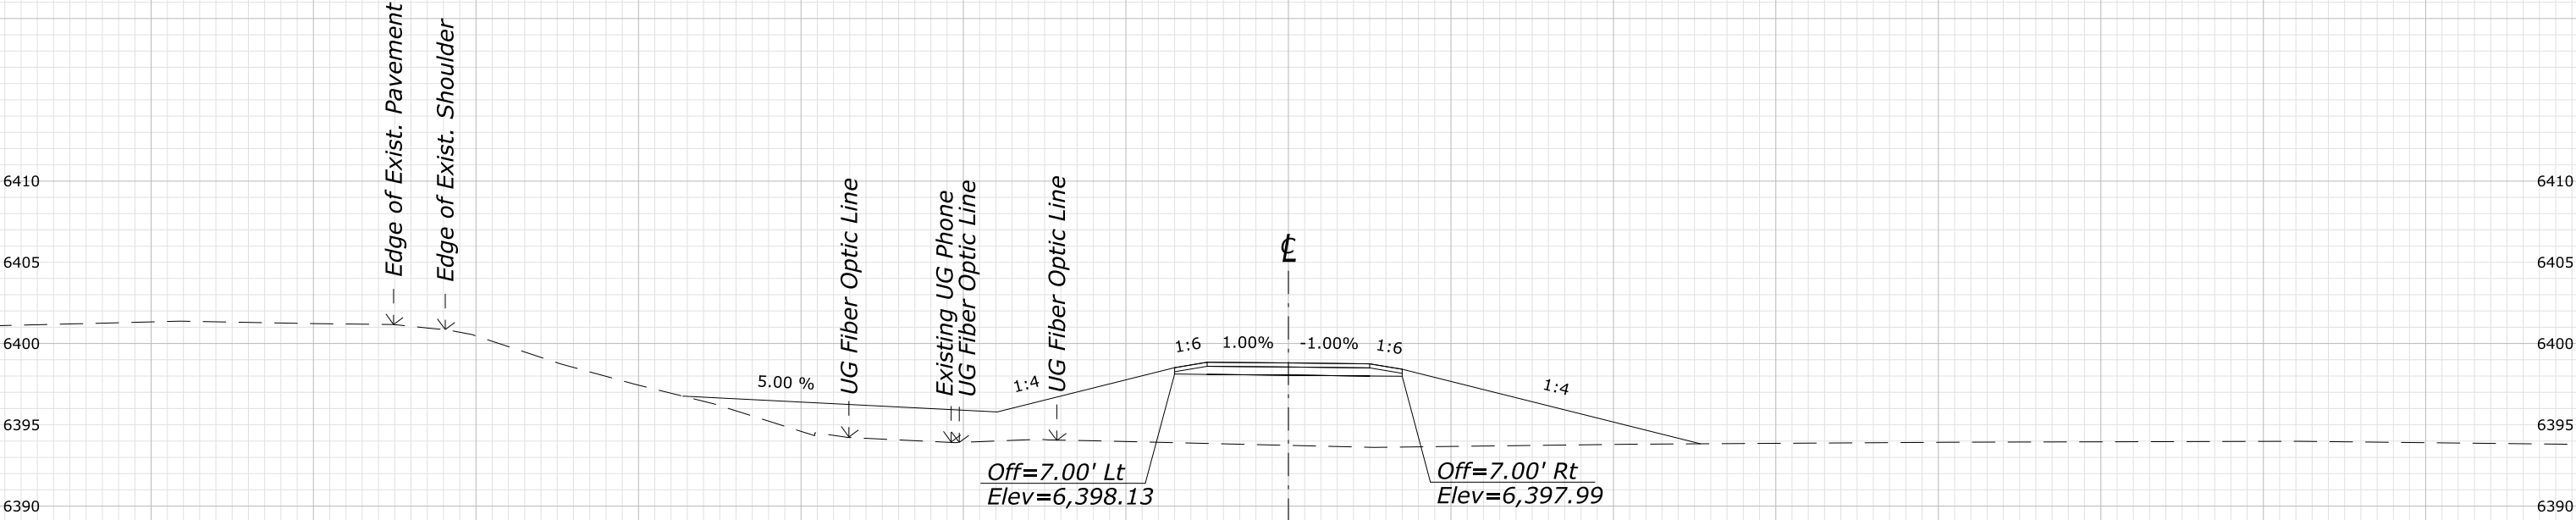

Sta. 16+90.00
Des. Grade = 6,398.81
Subgrade = 6,398.06
Orig. Grnd. = 6,393.74

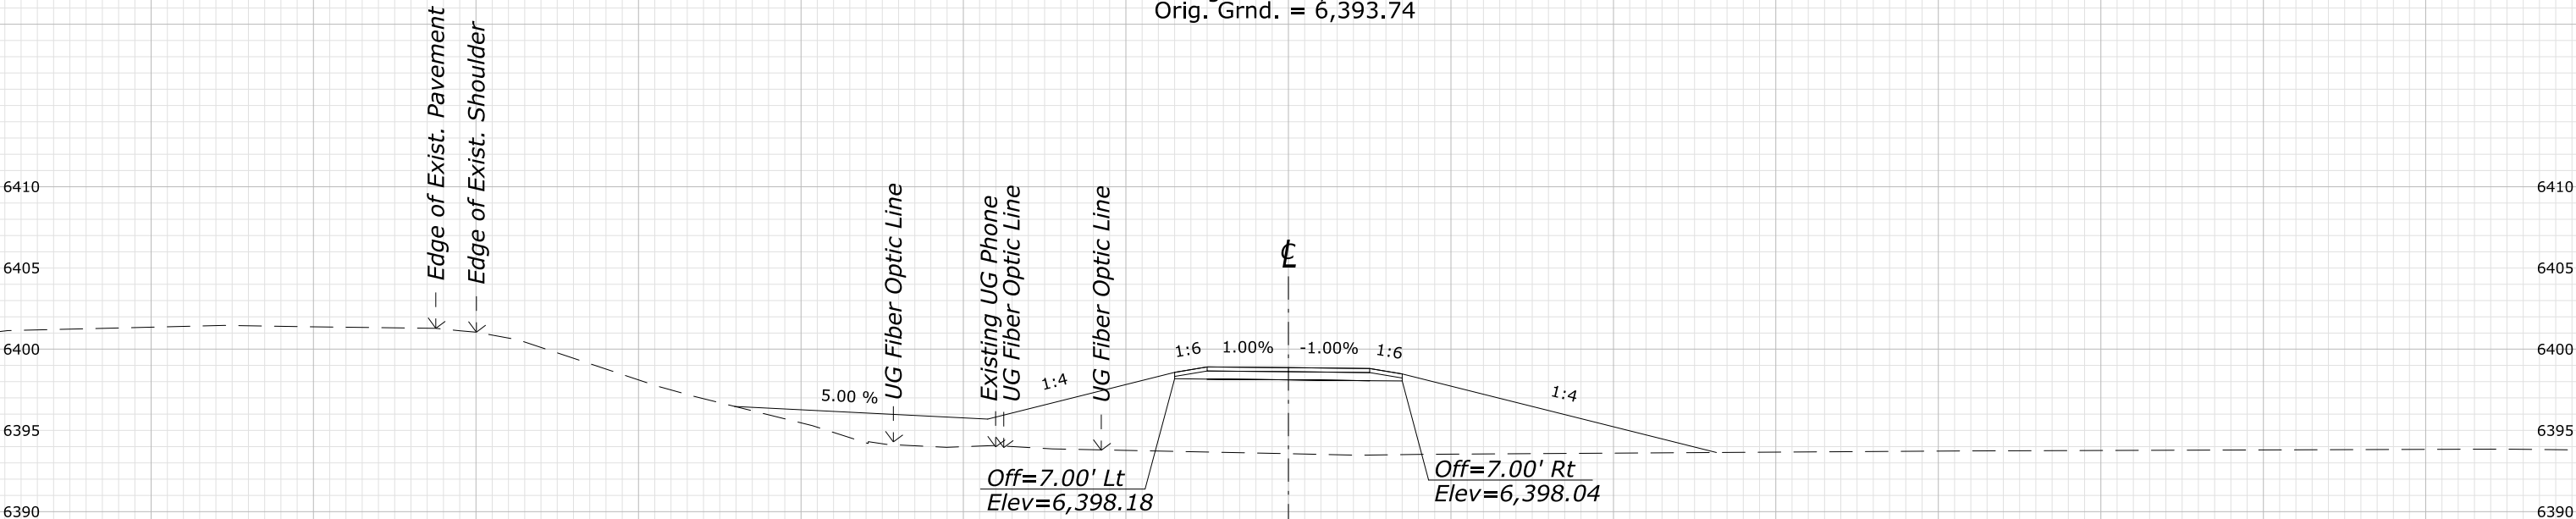

Sta. 16+80.00
Des. Grade = 6,398.86
Subgrade = 6,398.11
Orig. Grnd. = 6,393.57