


1st Floor

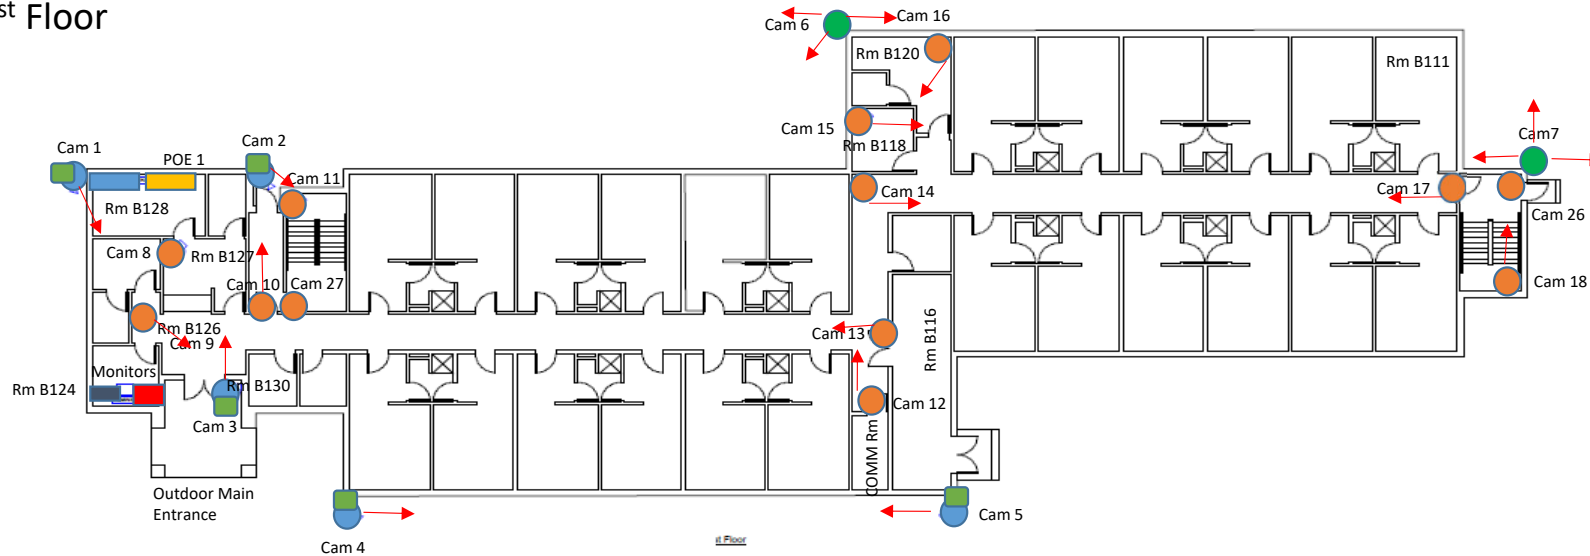


- 4mp Outdoor Bullet Camera 5 EACH
- 4MP Indoor Dome 20 EACH
- 8MP 270 DEGREE Camera 2 EACH
- Network Video Recorder
48 Terabyte Hard Drive 1 EACH
- Work Stations
1 EACH
- 24 Port
Power over Ethernet
POE SWITCH 2 EACH
- Junction Box to
support Outdoor
Bullet Cameras
5 EACH



Camera Layout
BLDG 5401 Camp
Bullis

2nd Floor

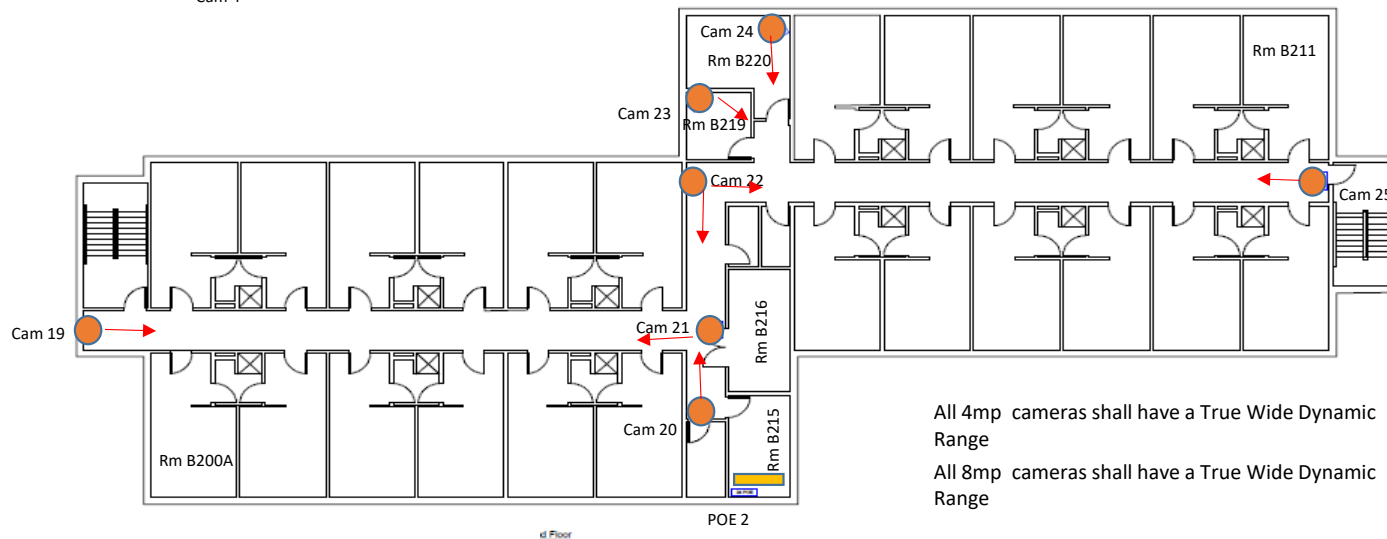

All 4mp cameras shall have a True Wide Dynamic Range

All 8mp cameras shall have a True Wide Dynamic Range