

SITE SYMBOL - IMPROVEMENTS

- [SWCT] CONCRETE CURB SAWCUT LINE
- [Pattern] CONCRETE
- [Pattern] ASPHALT
- [Pattern] MILL/OVERLAY
- [Symbol] DECIDUOUS TREE
- [Symbol] LIGHT POLE

SITE SYMBOL - STRIPING

- [Symbol] 4" YELLOW PAINT 45° @ 4' C-C
- [Symbol] HANDICAP PARKING SYMBOL
- [Symbol] 18" WHITE PAINT @ 4' C-C, 6' WIDE
- [Symbol] 4" YELLOW PAINT


SITE SYMBOL - CONCRETE

- [Symbol] MATCH CURB TO EXISTING CURB, HORIZONTAL & VERTICAL
- [Symbol] MATCH SIDEWALK TO EXISTING SIDEWALK, HORIZONTAL & VERTICAL
- [Symbol] REPLACE SIDEWALK TO NEAREST JOINT
- [Symbol] INSTALL DEPRESSED CURB
- [Symbol] REPLACE SIDEWALK TO NEAREST JOINT
- [Symbol] INSTALL ADA RAMP W/ FLUSH CURB
- [Symbol] TAPER CURB TO EDGE OF PAVEMENT
- [Symbol] MATCH PAVEMENT TO EXISTING CONCRETE
- [Symbol] REPLACE EXISTING CONCRETE AS NECESSARY TO MATCH CURB
- [Symbol] TRANSITION FROM TYPE C CURB TO TYPE C SPILLOUT CURB & GUTTER
- [Symbol] ADJUST CURBLINE TO LAYOUT OF EXISTING CONCRETE

SITE SYMBOL - SIGNAGE

- [Symbol] RELOCATE EXISTING SIGN & POST
- [Symbol] RELOCATE EXISTING DIRECTIONAL SIGN INSTALL NEW FOUNDATION


FOR COMPLETE SITE LEGEND SEE SHEET G1004

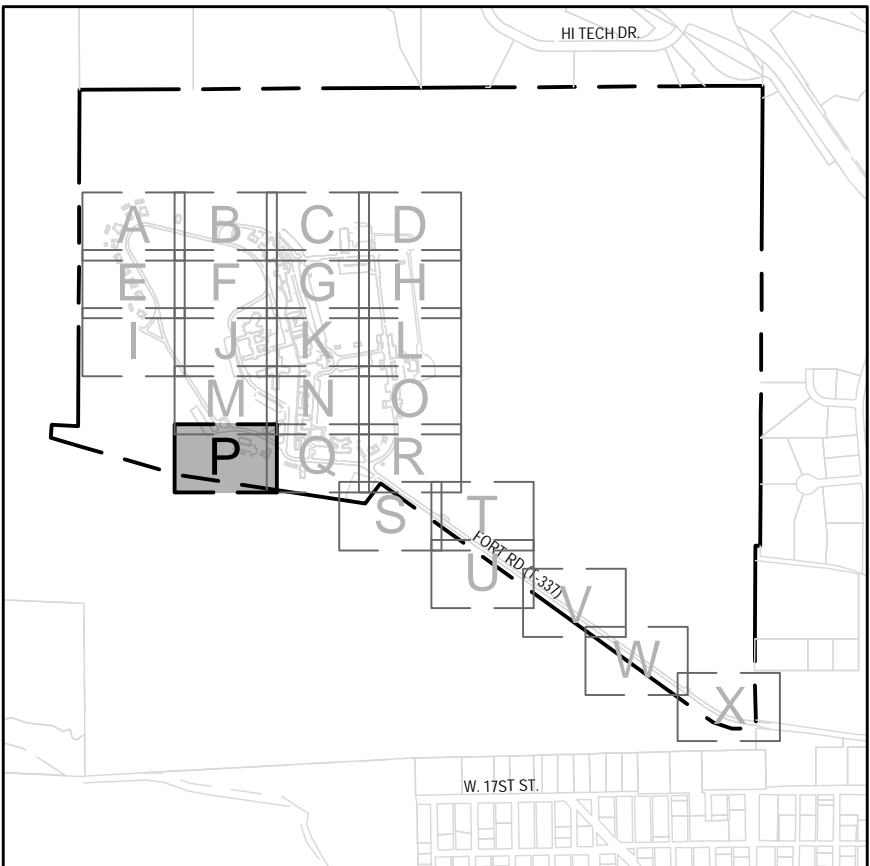

KEY MAP
1"=1500'

0' 30' 60'
SCALE: 1"=30'

<div>Revisions:</div> <table><tr><td> </td><td> </td></tr><tr><td> </td><td> </td></tr><tr><td> </td><td> </td></tr><tr><td> </td><td> </td></tr><tr><td> </td><td> </td></tr></table>											<div>CONSULTANTS:</div> <table><tr><td> </td></tr><tr><td> </td></tr><tr><td> </td></tr><tr><td> </td></tr><tr><td> </td></tr></table>						<div>ARCHITECT/ENGINEERS:</div> <div><div>acela</div><div>architects + engineers</div><div>acela architects + engineers, pc 2633 Moravian Ave. Allentown, PA 18103 office: 610.365.4023 website: www.acela-ae.com email: info@acela-ae.com</div></div> <div><div>Professional Engineer</div><div>Christopher W. Geary</div><div>PE# 17277</div></div>	<div>Drawing Title</div> <div>Site Improvement Plan 'P'</div> <div>Approved Project Director</div> <div>SHERIDAN VAHCS PLANNING AND ENGINEERING</div>	<div>Project Title</div> <div>Resurface Roads And Parking Lots</div> <div>Location</div> <div>Sheridan VA Medical Center Sheridan, WY</div> <div>Date</div> <div>6/14/2020</div> <div>Checked</div> <div>Geary</div> <div>Drawn</div> <div>Peters</div>	<div>Project Number</div> <div>666-17-104</div> <div>Building Number</div> <div> </div> <div>Drawing Number</div> <div>CS145</div> <div>Dwg. 49 of 195</div>	<div>Office of Construction and Facilities Management</div> <div>Department of Veterans Affairs</div>

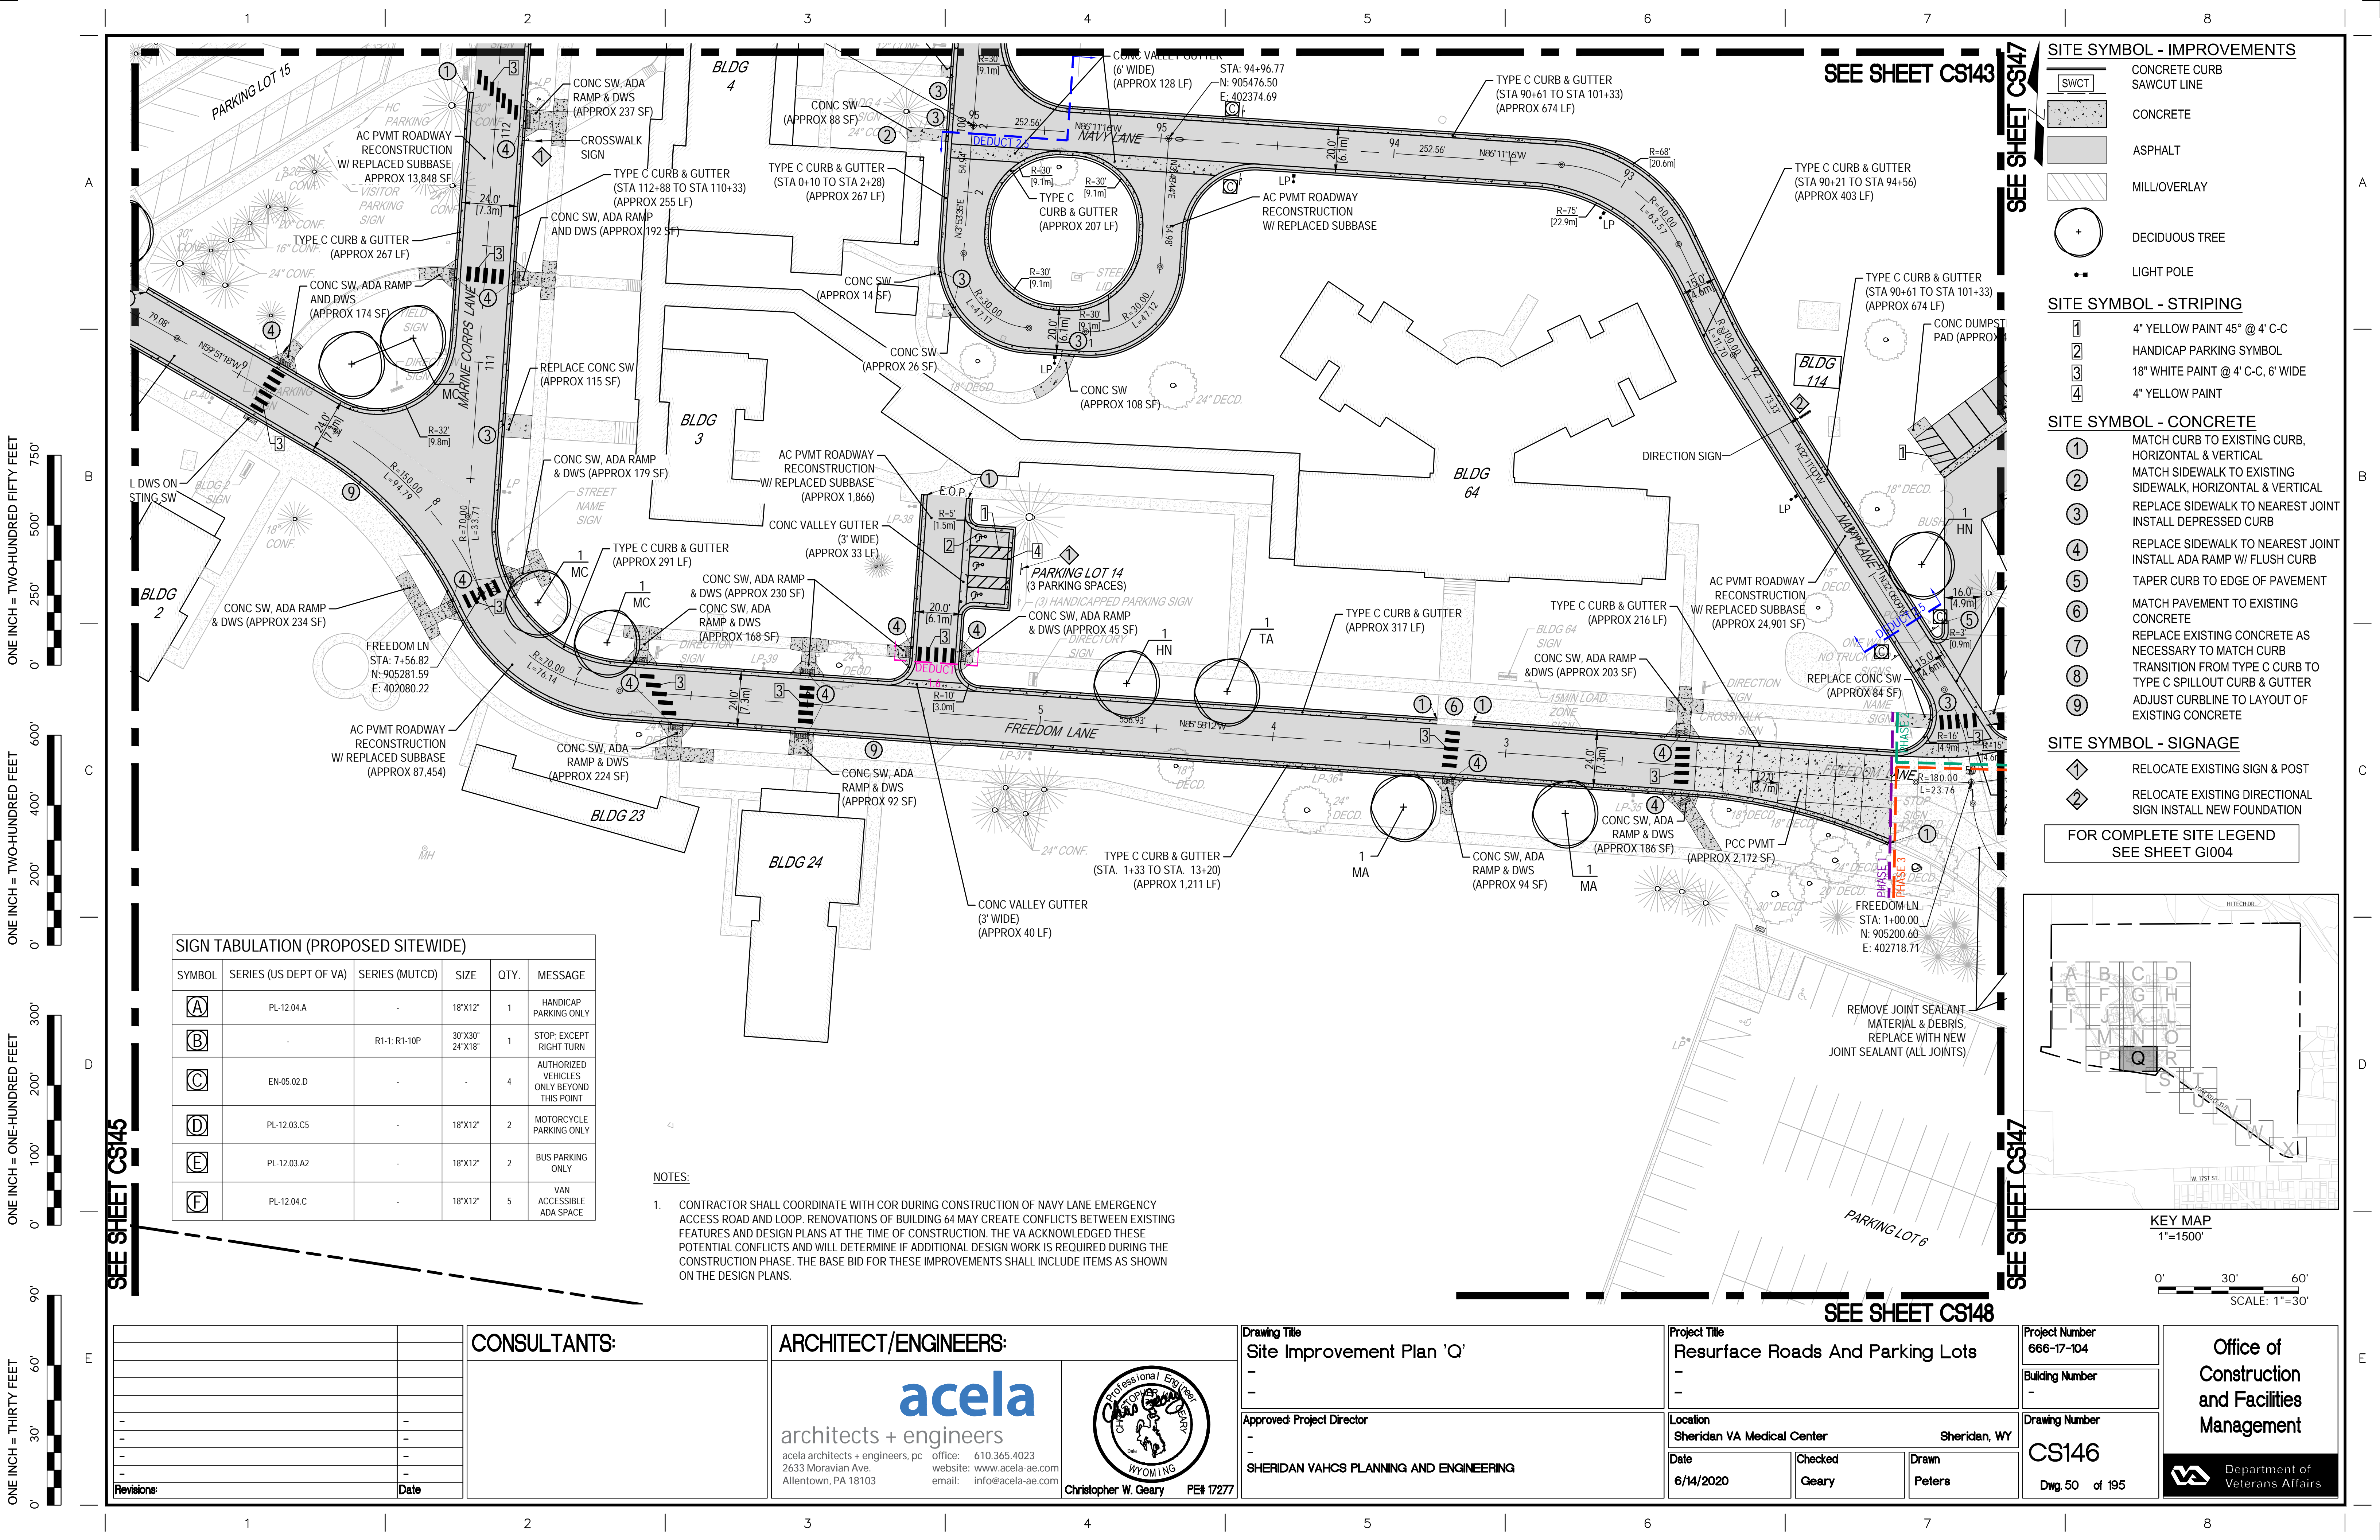

SIGN TABULATION (PROPOSED SITEWIDE)					
SYMBOL	SERIES (US DEPT OF VA)	SERIES (MUTCD)	SIZE	QTY.	MESSAGE
A	PL-12.04.A		18"x12"	1	HANDICAP PARKING ONLY
B		R1-1; R1-10P	30"x30" 24"x18"	1	STOP: EXCEPT RIGHT TURN
C	EN-05.02.D			4	AUTHORIZED VEHICLES ONLY BEYOND THIS POINT
D	PL-12.03.C5		18"x12"	2	MOTORCYCLE PARKING ONLY
E	PL-12.03.A2		18"x12"	2	BUS PARKING ONLY
F	PL-12.04.C		18"x12"	5	VAN ACCESSIBLE ADA SPACE

NOTES:

1. CONTRACTOR SHALL COORDINATE WITH COR DURING CONSTRUCTION OF NAVY LANE EMERGENCY ACCESS ROAD AND LOOP. RENOVATIONS OF BUILDING 64 MAY CREATE CONFLICTS BETWEEN EXISTING FEATURES AND DESIGN PLANS AT THE TIME OF CONSTRUCTION. THE VA ACKNOWLEDGED THESE POTENTIAL CONFLICTS AND WILL DETERMINE IF ADDITIONAL DESIGN WORK IS REQUIRED DURING THE CONSTRUCTION PHASE. THE BASE BID FOR THESE IMPROVEMENTS SHALL INCLUDE ITEMS AS SHOWN ON THE DESIGN PLANS.

SEE SHEET CS145

SEE SHEET CS147

SEE SHEET CS148

Revisions:

Date:

CONSULTANTS:

ARCHITECT/ENGINEERS:

acela

architects + engineers

acela architects + engineers, pc
2633 Moravian Ave.
Allentown, PA 18103

office: 610.365.4023
website: www.acela-ae.com
email: info@acela-ae.com

Professional Engineer

Christopher W. Geary

PE# 17277

Drawing Title

Site Improvement Plan 'Q'

Approved Project Director

SHERIDAN VAHCS PLANNING AND ENGINEERING

Project Title

Resurface Roads And Parking Lots

Location

Sheridan VA Medical Center
Sheridan, WY

Date

6/14/2020

Checked

Geary

Drawn

Peters

Project Number

666-17-104

Building Number

-

Drawing Number

CS146

Dwg. 50 of 195

Office of Construction and Facilities Management




Department of Veterans Affairs

SEE SHEET CS147



 



யயசு

SEE SHEET CS149

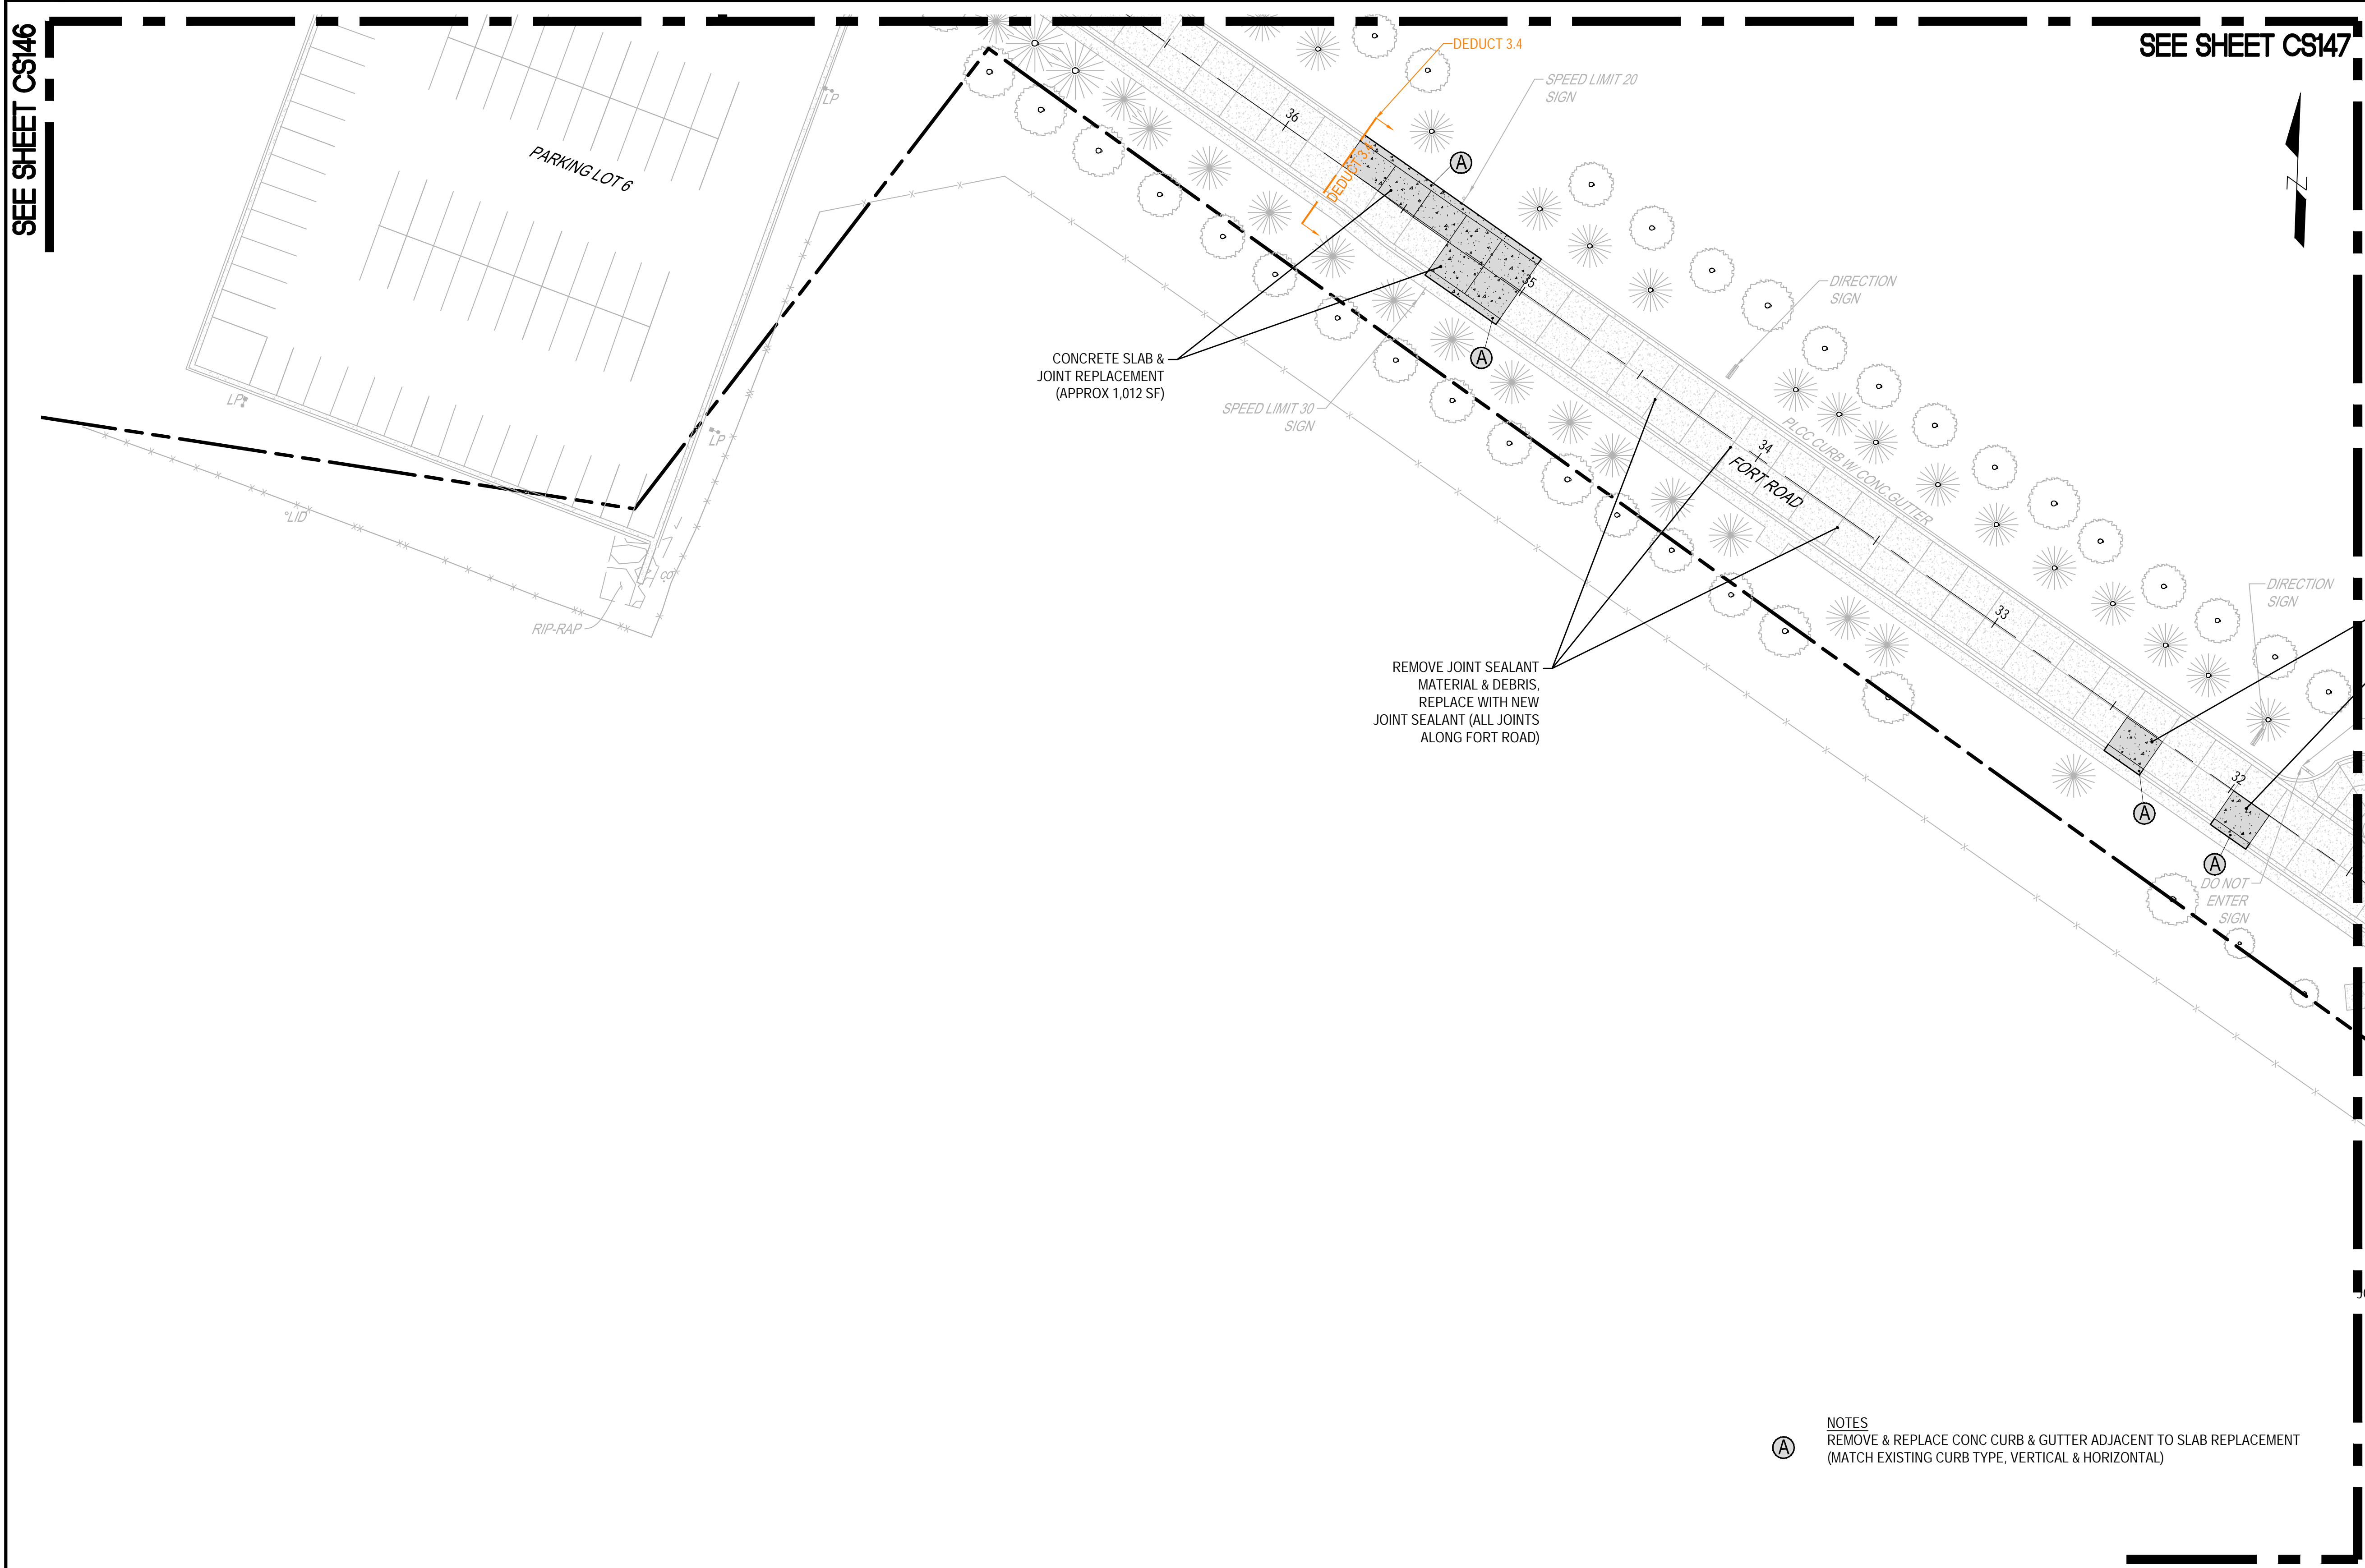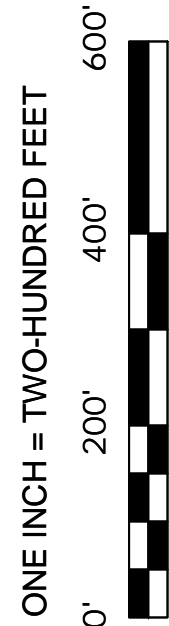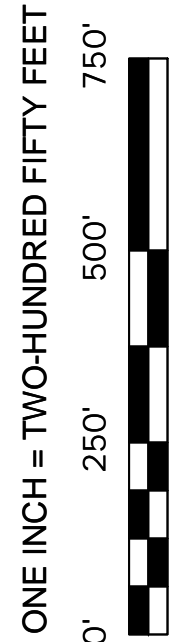SEE SHEET CS150

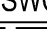

- ## SITE SYMBOL - IMPROVEMENTS

- | | |
|---|------------------------------|
|  | CONCRETE CURB
SAWCUT LINE |
|  | CONCRETE |
|  | ASPHALT |
|  | MILL/OVERLAY |
|  | DECIDUOUS TREE |
|  | LIGHT POLE |

- ## SITE SYMBOL - STRIPING

- | | |
|---|-----------------------------------|
| 1 | 4" YELLOW PAINT 45° @ 4' C-C |
| 2 | HANDICAP PARKING SYMBOL |
| 3 | 18" WHITE PAINT @ 4' C-C, 6' WIDE |
| 4 | 4" YELLOW PAINT |


- SITE SYMBOL - CONCRETE

- ① MATCH CURB TO EXISTING CURB,
HORIZONTAL & VERTICAL
- ② MATCH SIDEWALK TO EXISTING
SIDEWALK, HORIZONTAL & VERTICAL
- ③ REPLACE SIDEWALK TO NEAREST JOINT
INSTALL DEPRESSED CURB
- ④ REPLACE SIDEWALK TO NEAREST JOINT
INSTALL ADA RAMP W/ FLUSH CURB
- ⑤ TAPER CURB TO EDGE OF PAVEMENT
- ⑥ MATCH PAVEMENT TO EXISTING
CONCRETE
- ⑦ REPLACE EXISTING CONCRETE AS
NECESSARY TO MATCH CURB
- ⑧ TRANSITION FROM TYPE C CURB TO
TYPE C SPILLOUT CURB & GUTTER
- ⑨ ADJUST CURBLINE TO LAYOUT OF
EXISTING CONCRETE

- ## SITE SYMBOL - SIGNAGE

- | | |
|---|---|
| 1 | RELOCATE EXISTING SIGN & POST |
| 2 | RELOCATE EXISTING DIRECTIONAL SIGN
SIGN INSTALL NEW FOUNDATION |

FOR COMPLETE SITE LEGEND
SEE SHEET GI004

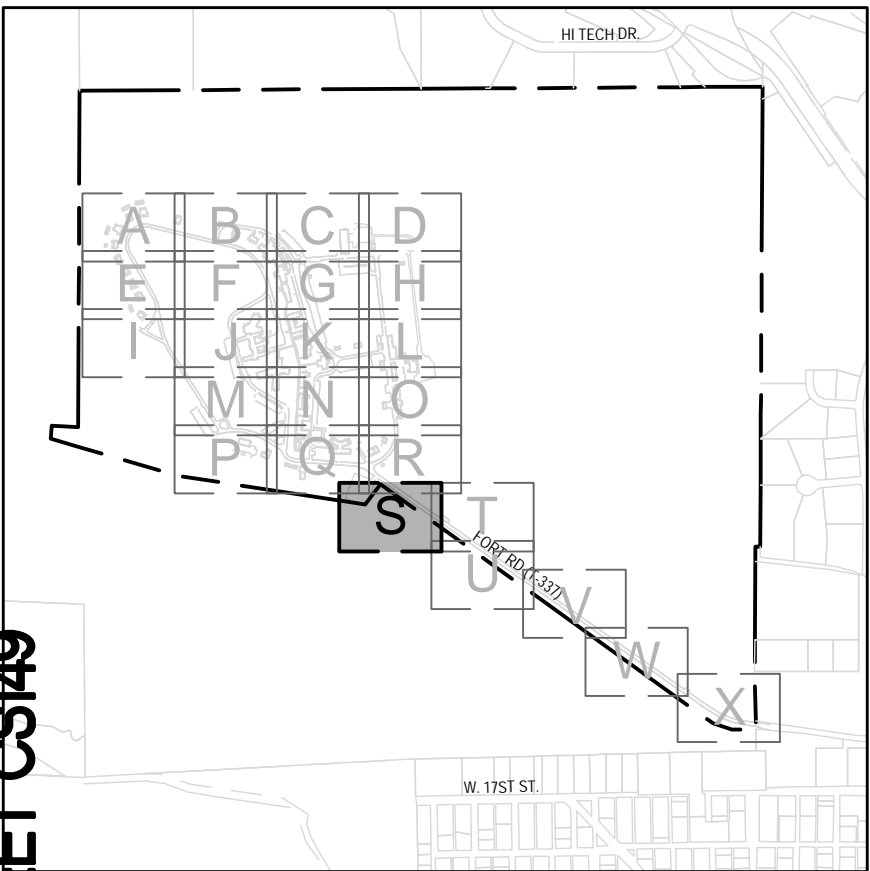


KEY MAP
1"=1500'



		CONSULTANTS:	ARCHITECT/ENGINEERS:	Drawing Title		Project Title		Project Number		Office of Construction and Facilities Management
				Site Improvement Plan 'S'		Resurface Roads And Parking Lots		666-17-104		
				-		-		Building Number		
				-		-		-		
-	-			<div><div>acela</div><div>architects + engineers</div><div>acela architects + engineers, pc office: 610.365.4023 2633 Moravian Ave. website: www.acela-ae.com Allentown, PA 18103 email: info@acela-ae.com</div></div> <div><div><div>Professional Engineer</div><div>Christopher W. Geary</div><div>STATE OF WYOMING</div></div><div>Christopher W. Geary PE# 17277</div></div>		Location Sheridan VA Medical Center				



SEE SHEET CS148

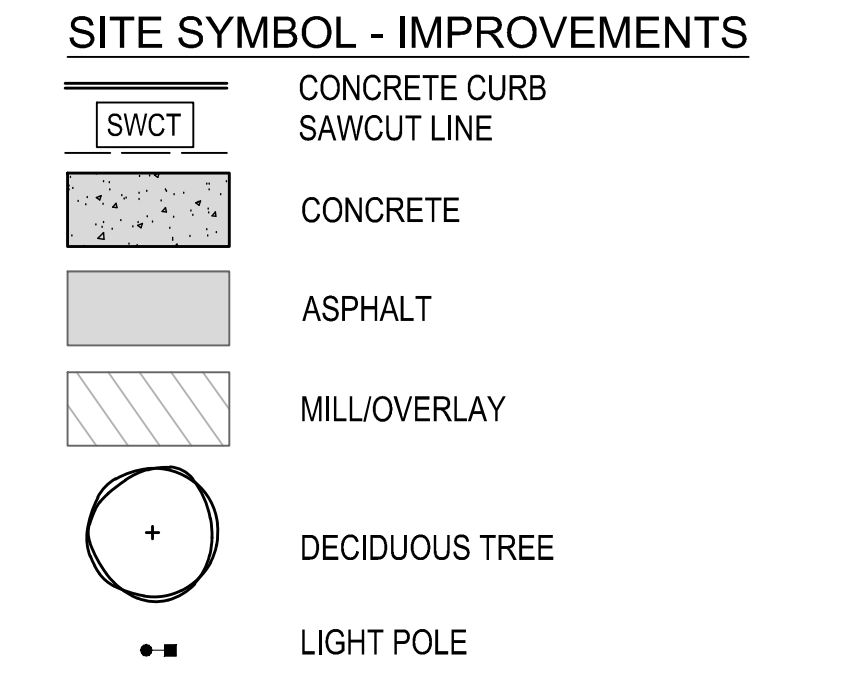SEE SHEET CS150




- | SITE SYMBOL - STRIPING | |
|------------------------|-----------------------------------|
| 1 | 4" YELLOW PAINT 45° @ 4' C-C |
| 2 | HANDICAP PARKING SYMBOL |
| 3 | 18" WHITE PAINT @ 4' C-C, 6' WIDE |
| 4 | 4" YELLOW PAINT |


- ## SITE SYMBOL - CONCRETE
- | | |
|---|--|
| ① | MATCH CURB TO EXISTING CURB,
HORIZONTAL & VERTICAL |
| ② | MATCH SIDEWALK TO EXISTING
SIDEWALK, HORIZONTAL & VERTICAL |
| ③ | REPLACE SIDEWALK TO NEAREST JOIN
INSTALL DEPRESSED CURB |
| ④ | REPLACE SIDEWALK TO NEAREST JOIN
INSTALL ADA RAMP W/ FLUSH CURB |
| ⑤ | TAPER CURB TO EDGE OF PAVEMENT |
| ⑥ | MATCH PAVEMENT TO EXISTING
CONCRETE |
| ⑦ | REPLACE EXISTING CONCRETE AS
NECESSARY TO MATCH CURB |
| ⑧ | TRANSITION FROM TYPE C CURB TO
TYPE C SPILLOUT CURB & GUTTER |
| ⑨ | ADJUST CURBLINE TO LAYOUT OF
EXISTING CONCRETE |


- ### SITE SYMBOL - SIGNAGE
- | | |
|---|--|
|  | RELOCATE EXISTING SIGN & POST |
|  | RELOCATE EXISTING DIRECTIONAL
SIGN INSTALL NEW FOUNDATION |


FOR COMPLETE SITE LEGEND
SEE SHEET GI004


KEY MAP
1"=1500'

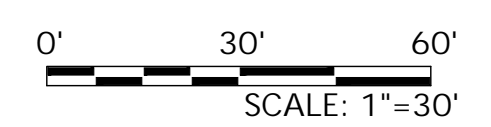

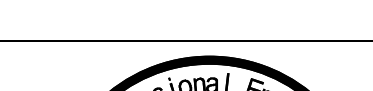CONSULTANTS:		ARCHITECT/ENGINEERS:		Drawing Title Site Improvement Plan 'T'		Project Title Resurface Roads And Parking Lots		Project Number 666-17-104		Office of Construction and Facilities Management	
		<div>acela architects + engineers acela architects + engineers, pc office: 610.365.4023 2633 Moravian Ave. website: www.acela-ae.com Allentown, PA 18103 email: info@acela-ae.com</div>		<div> Christopher W. Geary PE# 17277</div>		<div>- - -</div>		<div>Building Number -</div>			
Revisions:				Approved: Project Director - - SHERIDAN VAHCS PLANNING AND ENGINEERING		Location Sheridan VA Medical Center Sheridan, WY		Drawing Number CS149		Department of Veterans Affairs	
Date						<div>Date 6/14/2020</div>		<div>Checked Geary</div>			

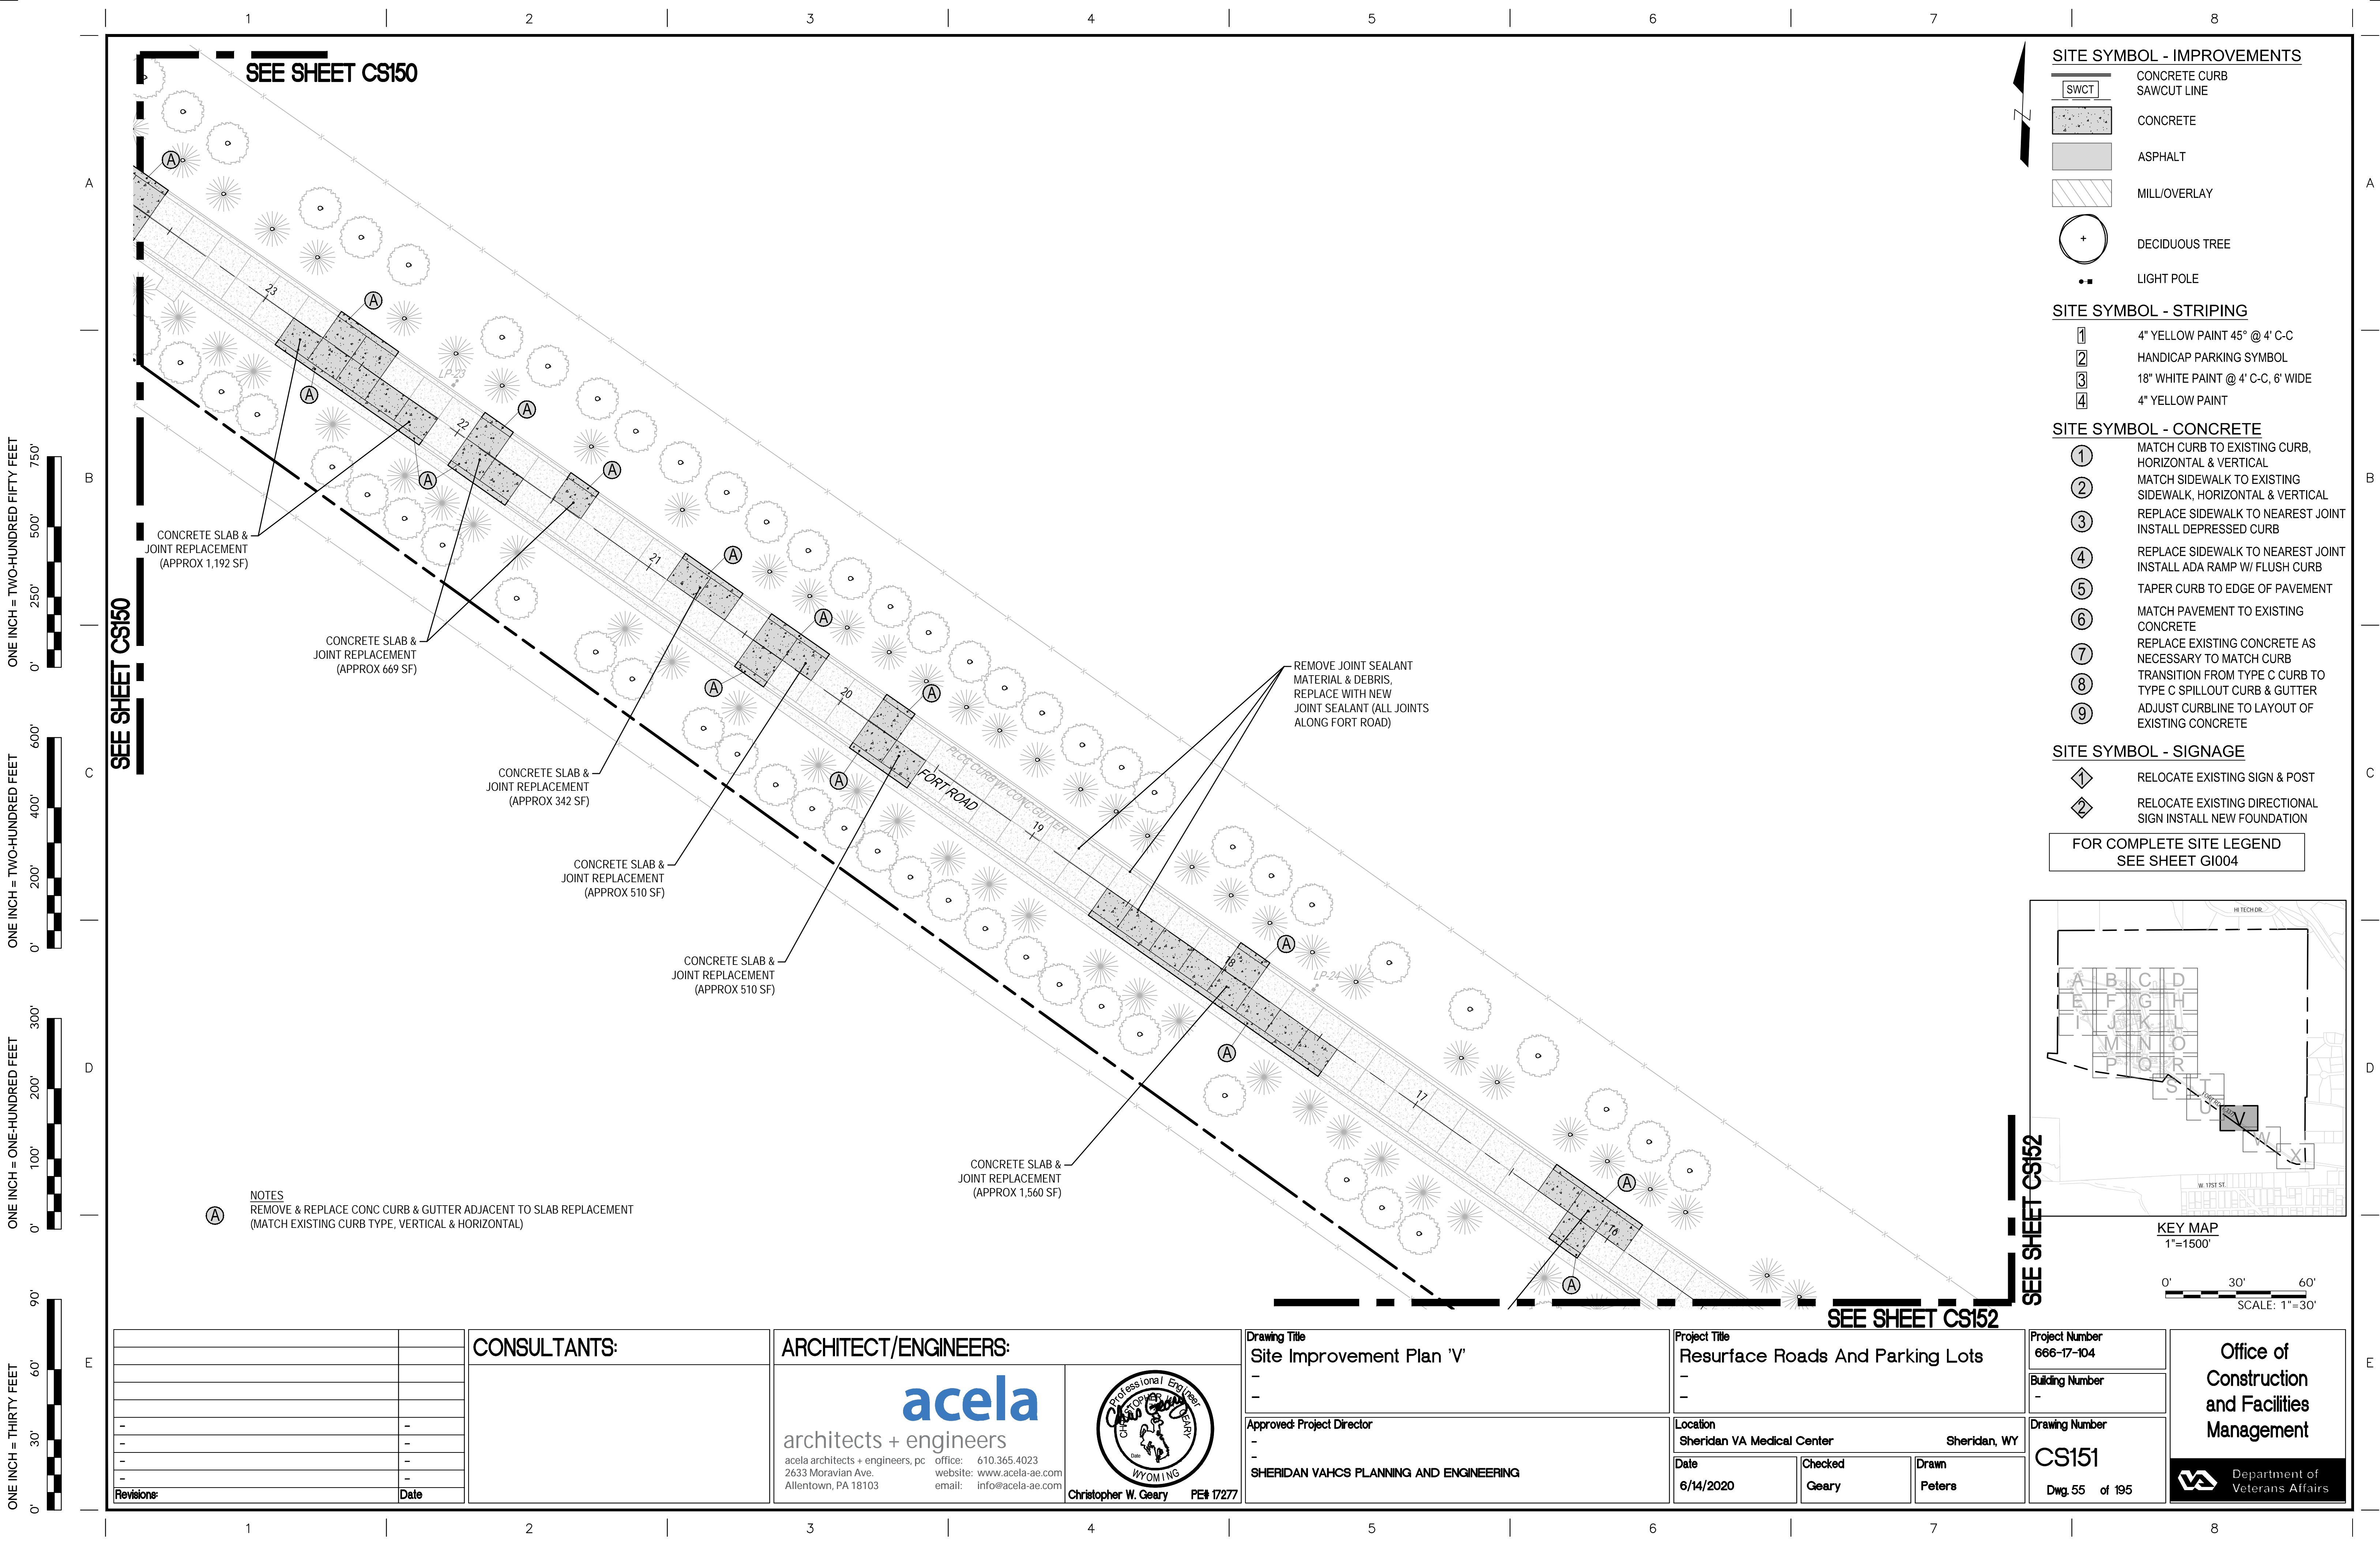

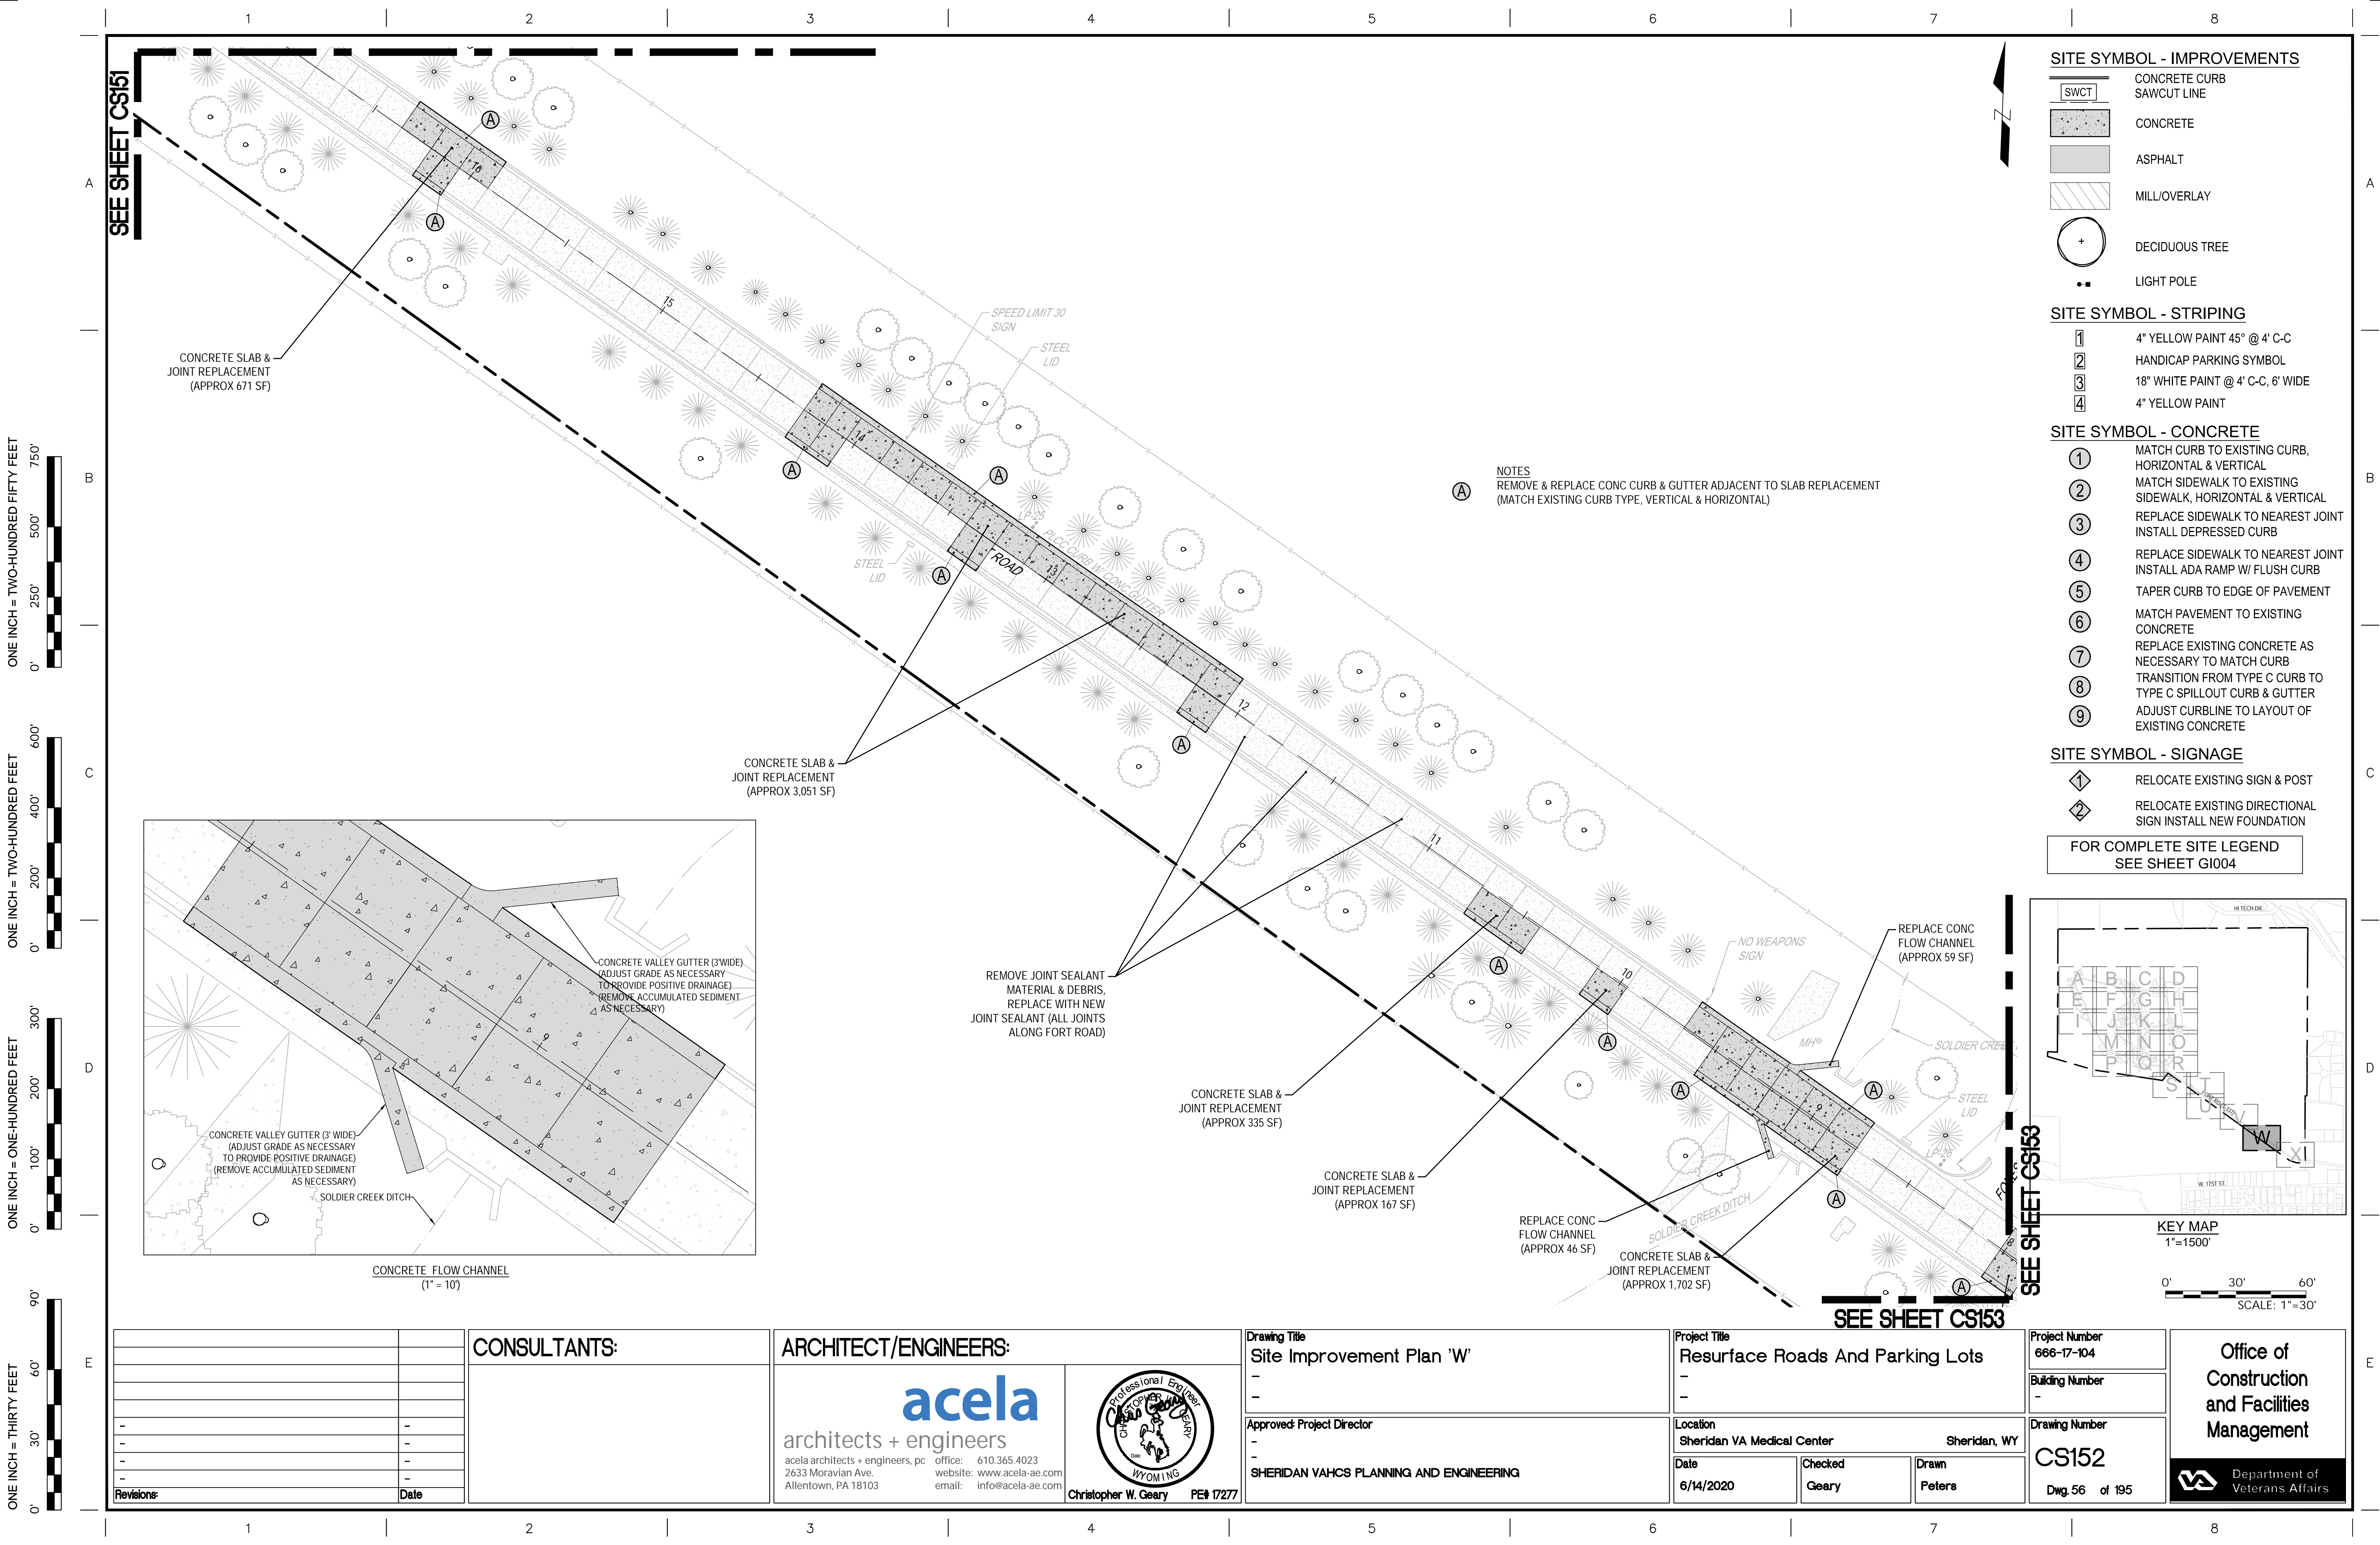

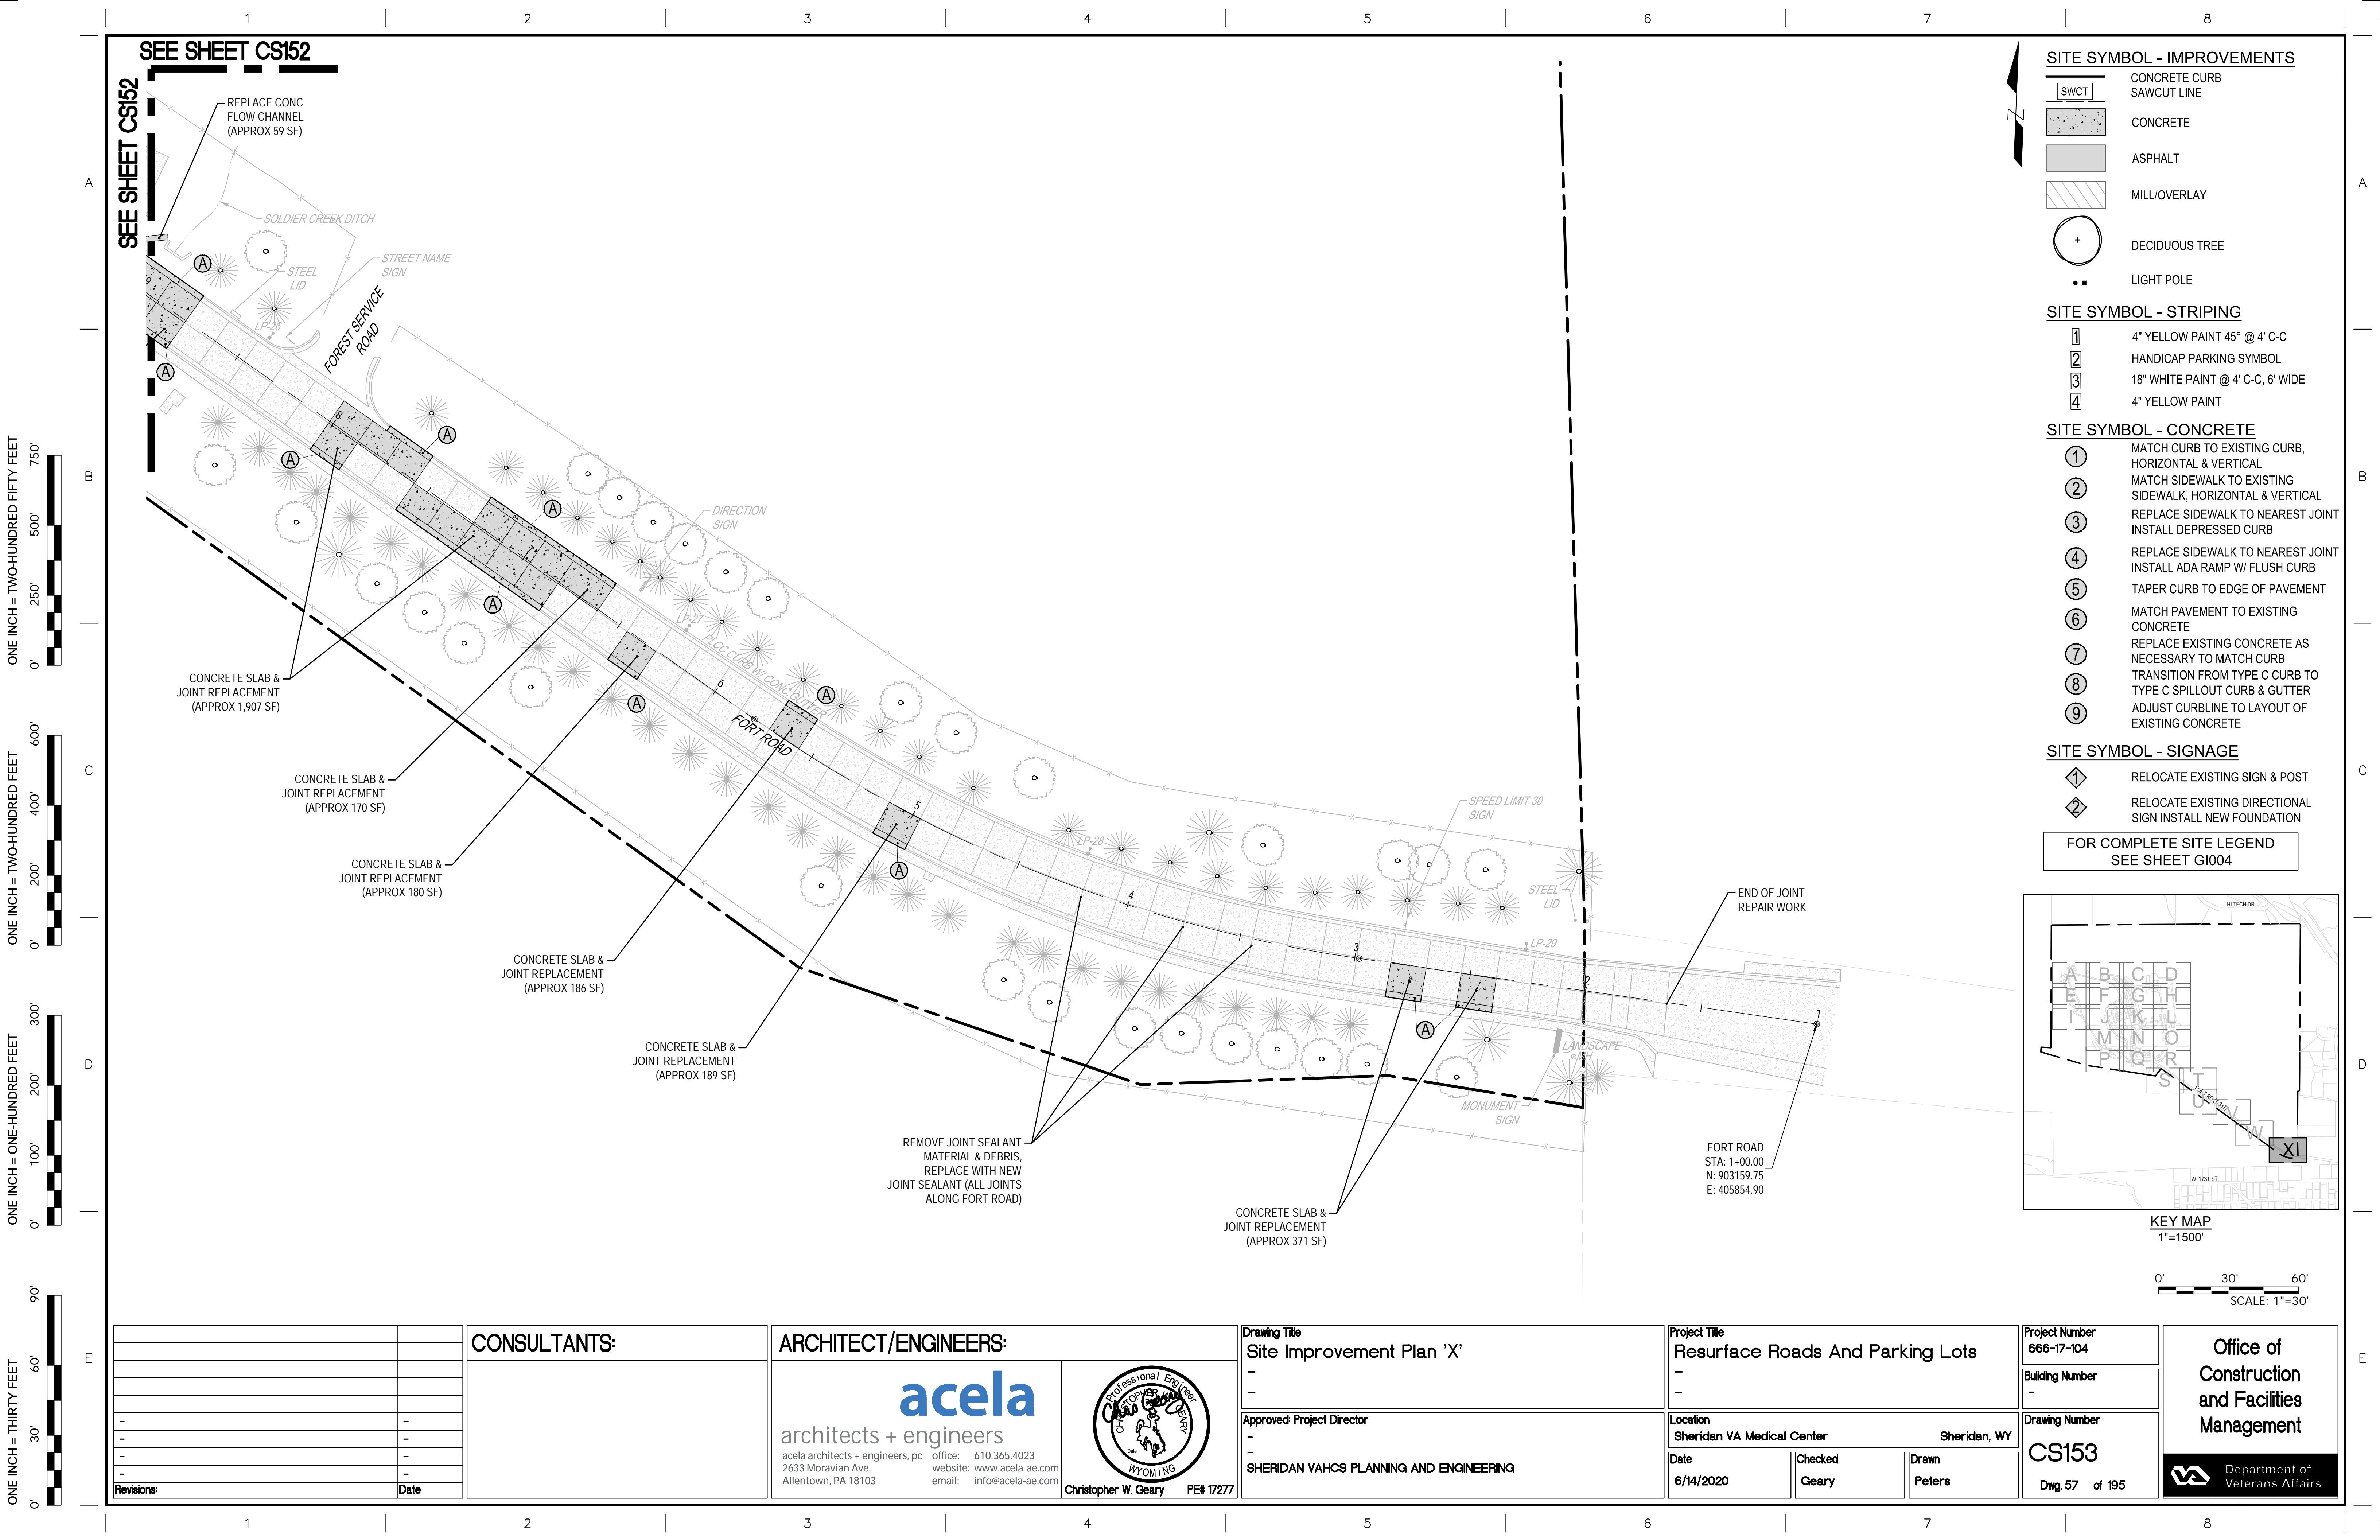

SITE SYMBOL - IMPROVEMENTS

- CONCRETE CURB
- SAWCUT LINE
- CONCRETE
- ASPHALT
- MILL/OVERLAY
- DECIDUOUS TREE
- LIGHT POLE

SITE SYMBOL - STRIPING

- 4" YELLOW PAINT 45° @ 4' C-C
- HANDICAP PARKING SYMBOL
- 18" WHITE PAINT @ 4' C-C, 6' WIDE
- 4" YELLOW PAINT


SITE SYMBOL - CONCRETE

- MATCH CURB TO EXISTING CURB, HORIZONTAL & VERTICAL
- MATCH SIDEWALK TO EXISTING SIDEWALK, HORIZONTAL & VERTICAL
- REPLACE SIDEWALK TO NEAREST JOINT
- INSTALL DEPRESSED CURB
- REPLACE SIDEWALK TO NEAREST JOINT
- INSTALL ADA RAMP W/ FLUSH CURB
- TAPER CURB TO EDGE OF PAVEMENT
- MATCH PAVEMENT TO EXISTING CONCRETE
- REPLACE EXISTING CONCRETE AS NECESSARY TO MATCH CURB
- TRANSITION FROM TYPE C CURB TO TYPE C SPILLOUT CURB & GUTTER
- ADJUST CURBLINE TO LAYOUT OF EXISTING CONCRETE

SITE SYMBOL - SIGNAGE

- RELOCATE EXISTING SIGN & POST
- RELOCATE EXISTING DIRECTIONAL SIGN
- INSTALL NEW FOUNDATION

FOR COMPLETE SITE LEGEND
SEE SHEET GI004

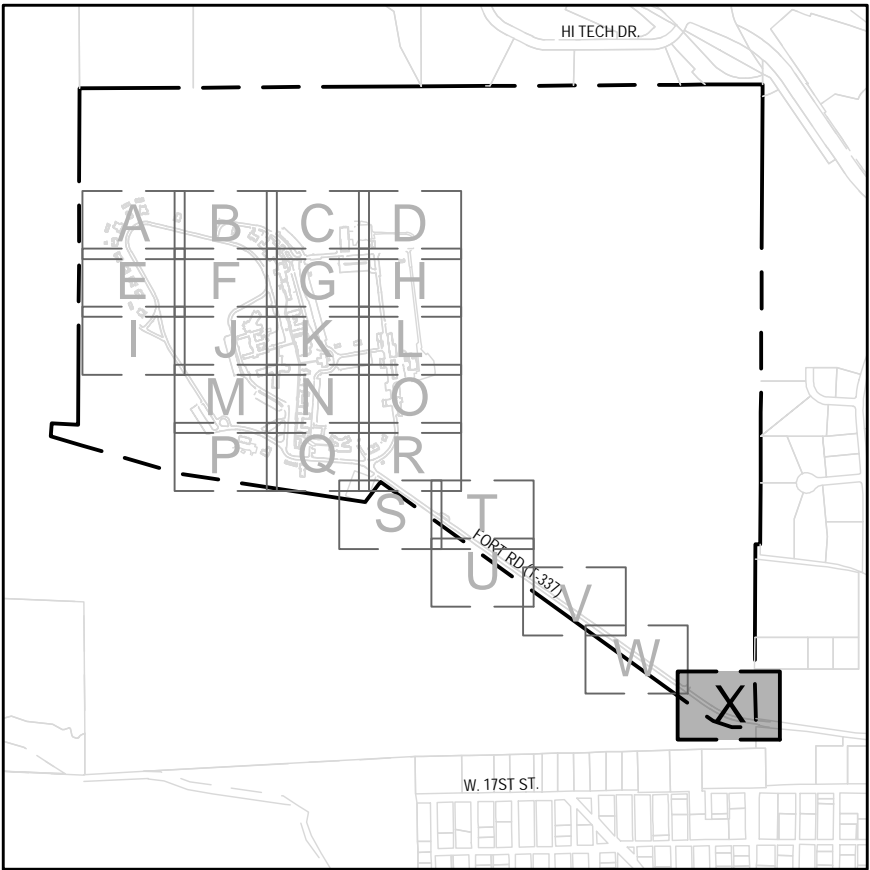

KEY MAP
1"=1500'

0' 30' 60'
SCALE: 1"=30'

		CONSULTANTS:	ARCHITECT/ENGINEERS:	Drawing Title	Project Title		Project Number	Office of Construction and Facilities Management
				Site Improvement Plan 'X'	Resurface Roads And Parking Lots		666-17-104	
				-	-		Building Number	
				-	-		-	
-	-			Approved: Project Director		Location		
-	-			Sheridan VA Medical Center		Sheridan, WY	CS153	
-	-			Date	Checked	Drawn		
-	-			6/14/2020	Geary	Peters		
-	-			SHERIDAN VAHCS PLANNING AND ENGINEERING		Dwg. 57 of 195		Department of Veterans Affairs
Revisions:	Date							