



Bldg 1044 Electrical and Heating Upgrade Drawing

REVISIONS

REV	DATE	DESCRIPTION
-	1/2014	DRAWING CREATED FOR BUILDING LAYOUTS & DOES NOT SUPERSEDE OTHER BUILDING 1044 DRAWINGS.

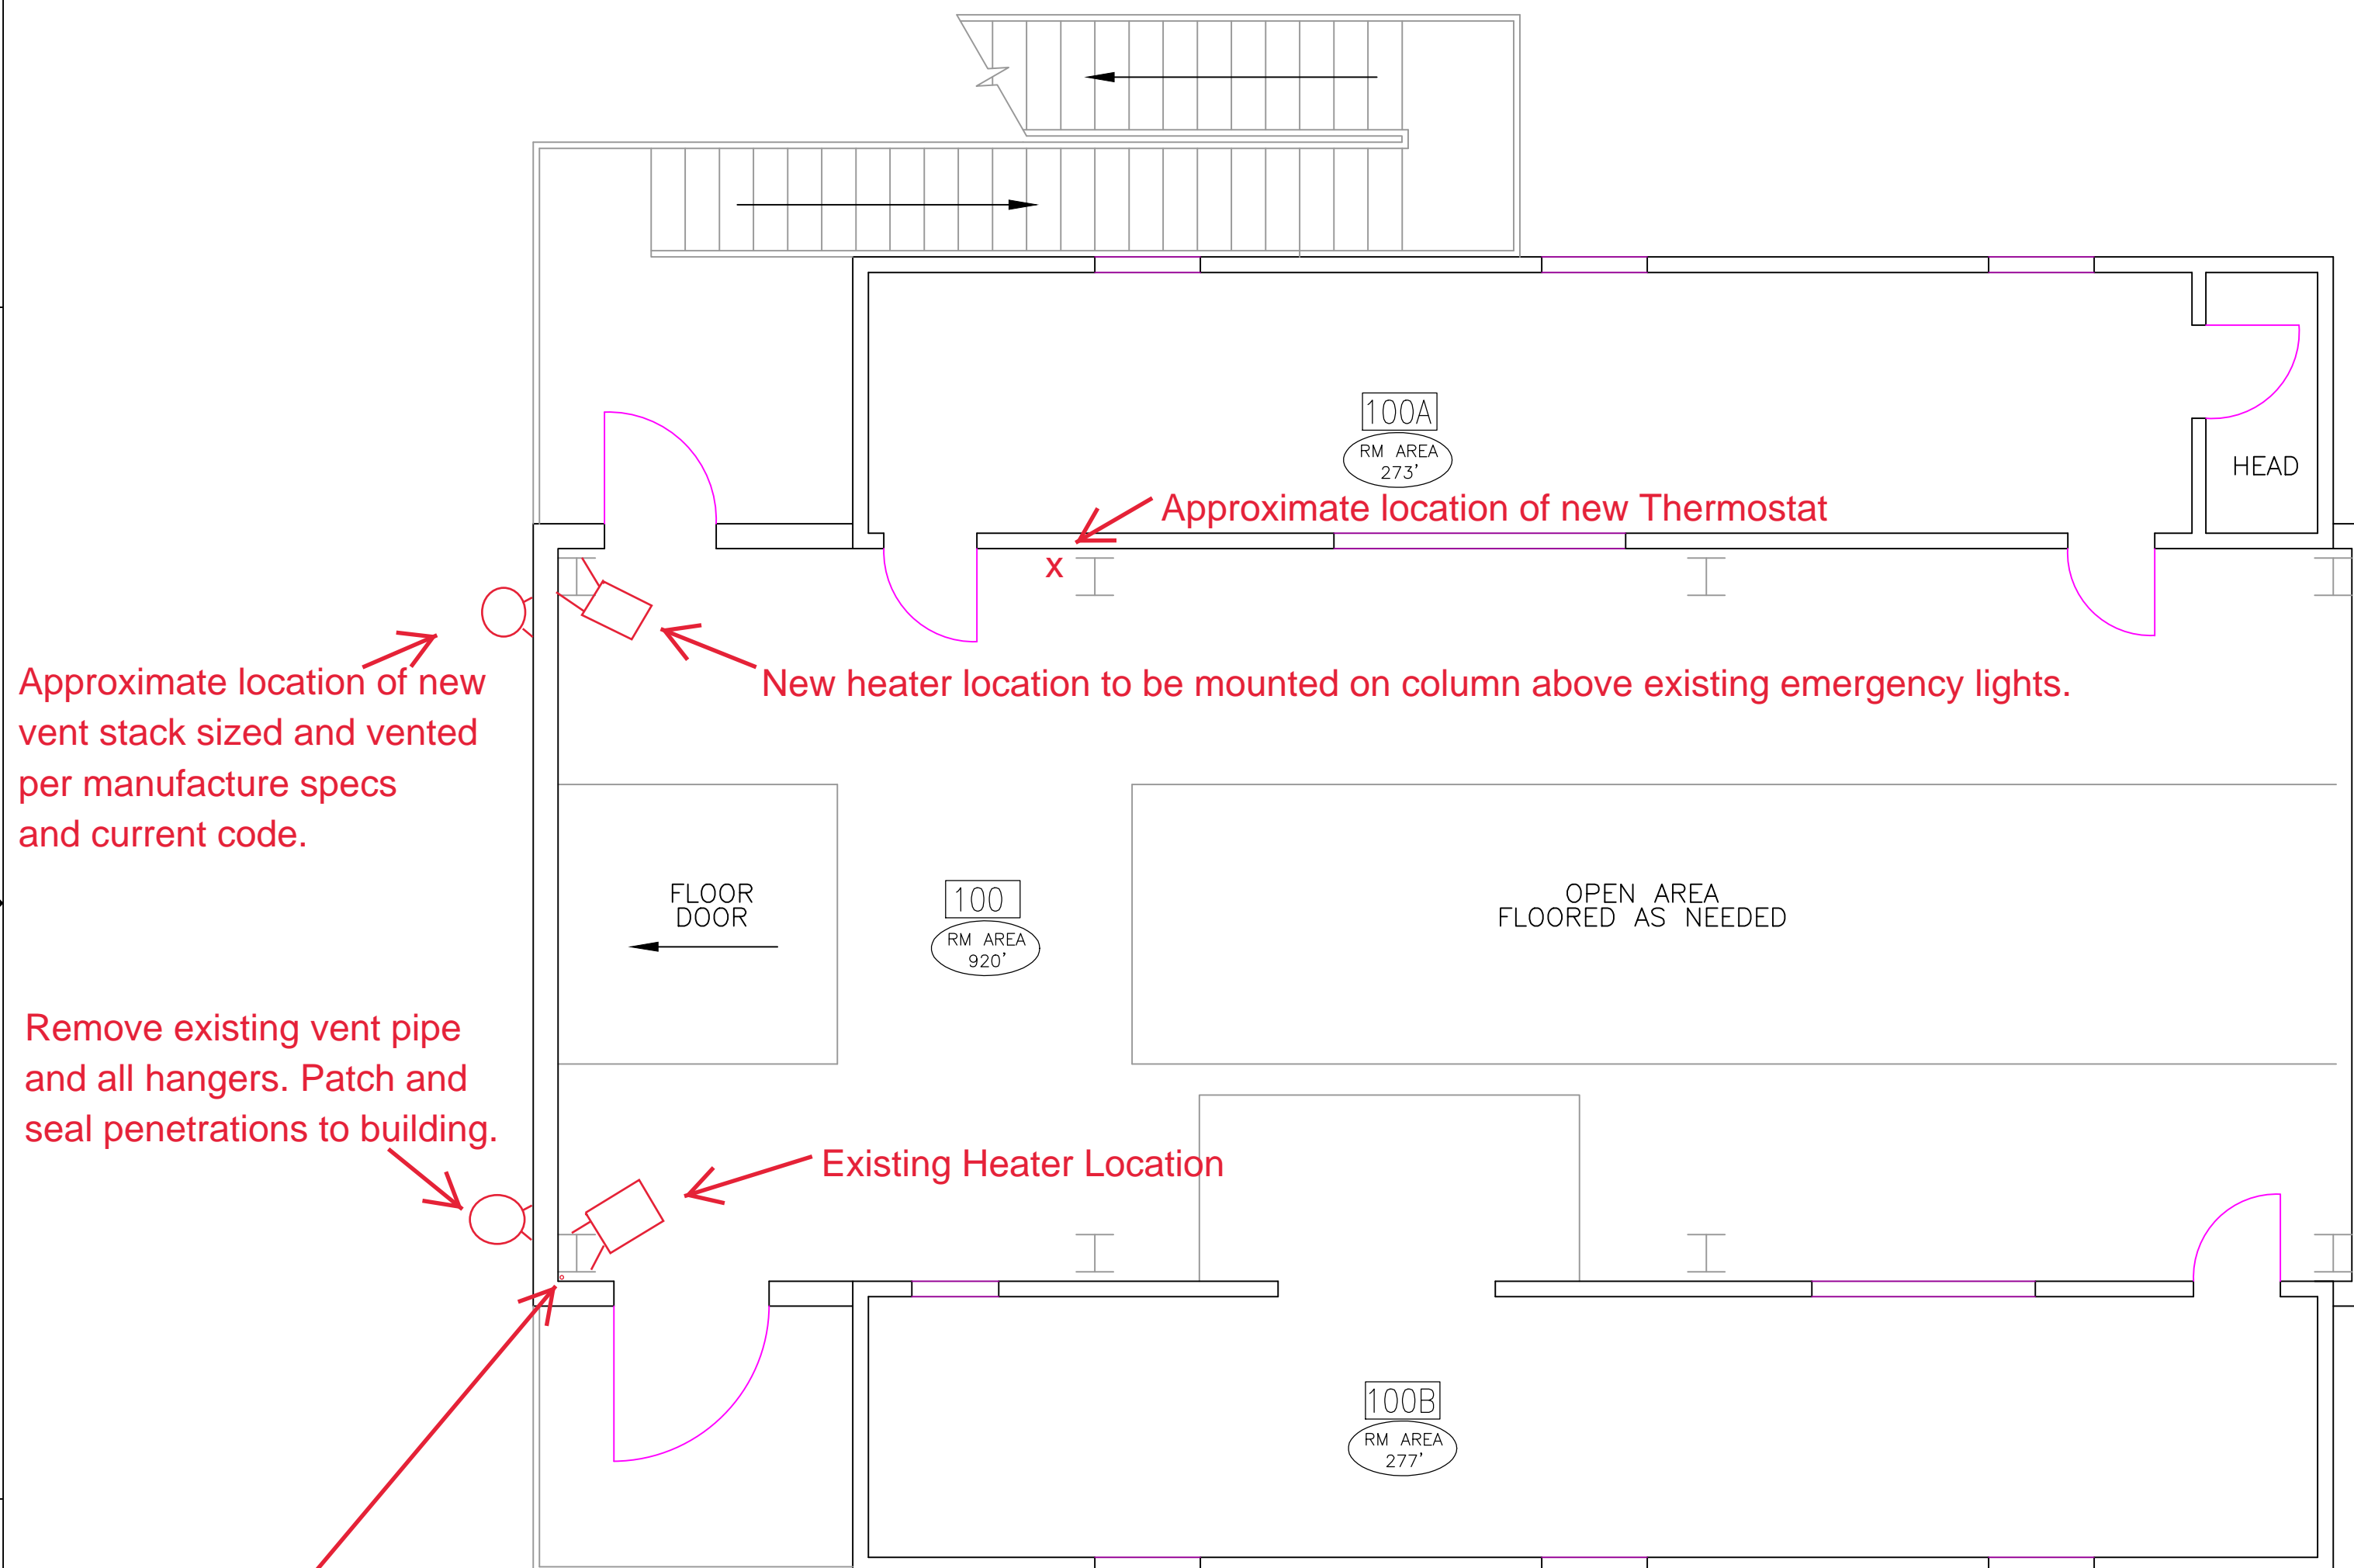

BUILDING 1044

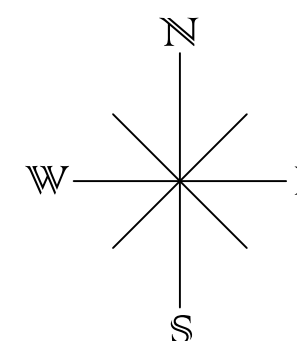

NAVAL UNDERSEA WARFARE CENTER DIVISION KEYPORT
ENGINEERING AND PLANNING BRANCH
KEYPORT, WA.

BUILDING 1044

SIZE	DRAWING NO.	REV. DATE	REV
C	KYPT_BLD_1044	1/2014	-
SCALE 1/4" = 1'		SHEET SIZE 21" X 16"	SHEET 1 OF 1

Distribution Statement A. Approved for public release: Distribution unlimited.