
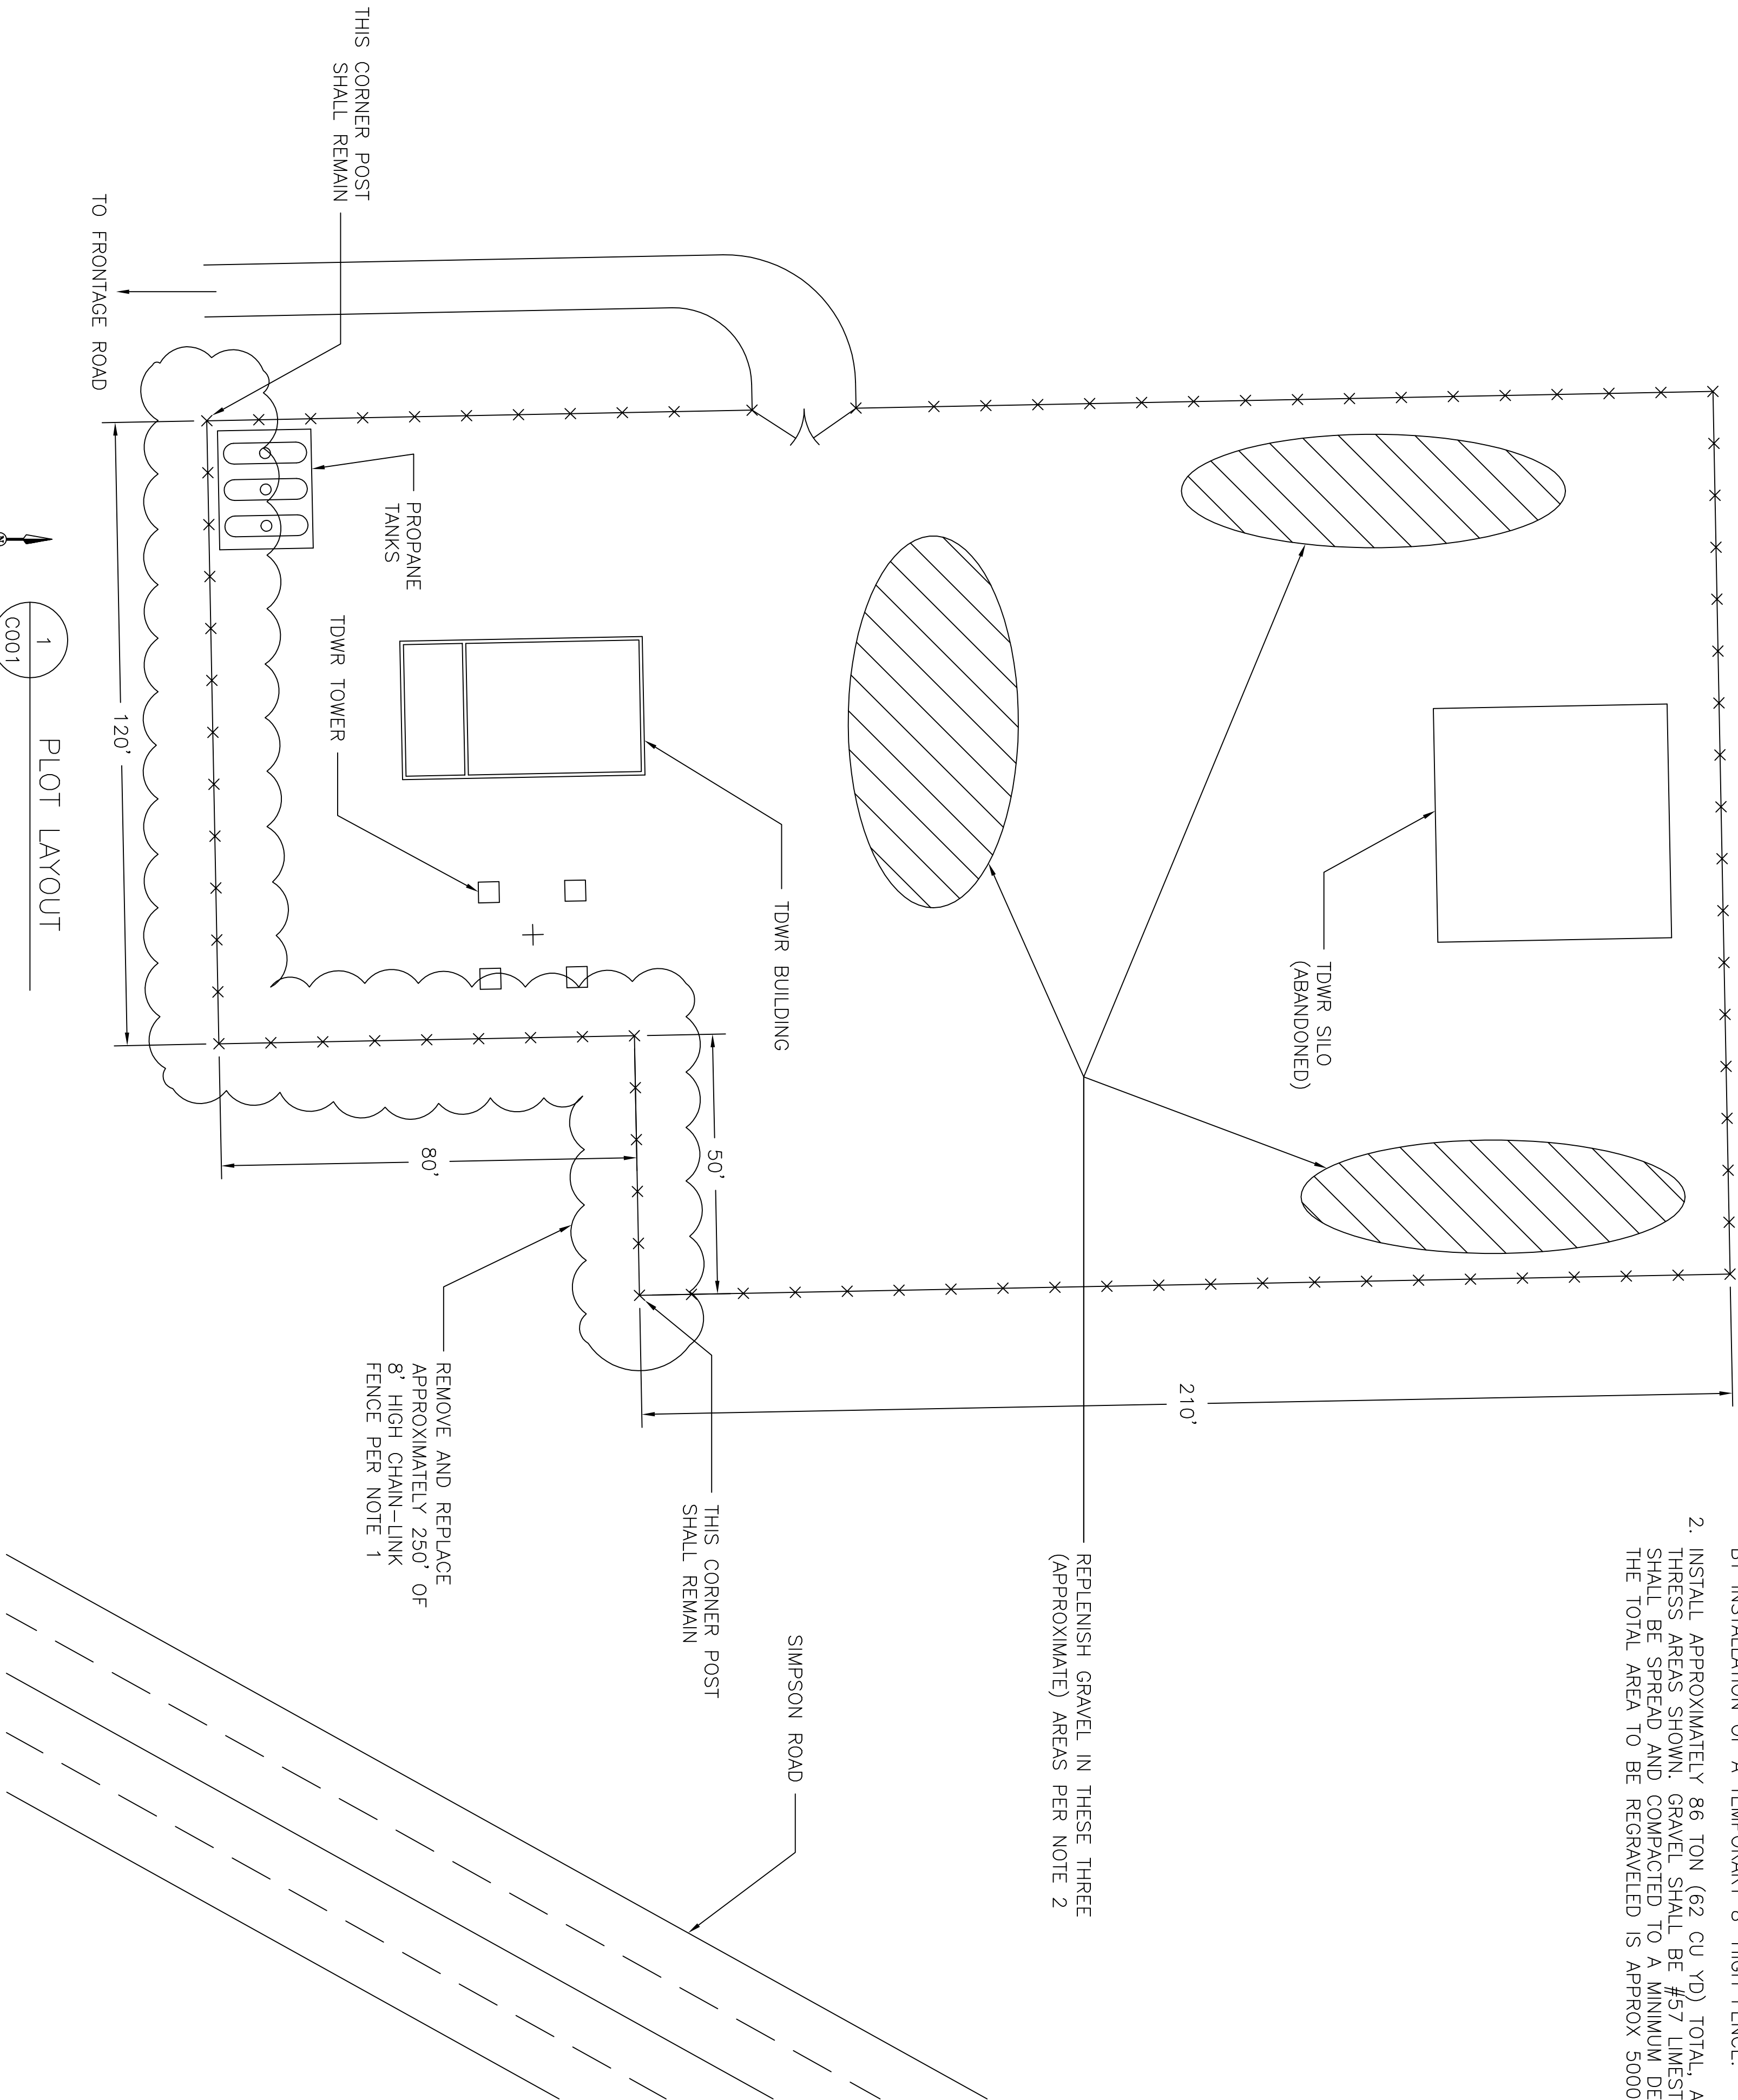


SCALE OF DRAWING: 1"=20'
TEXT HEIGHT = 30"

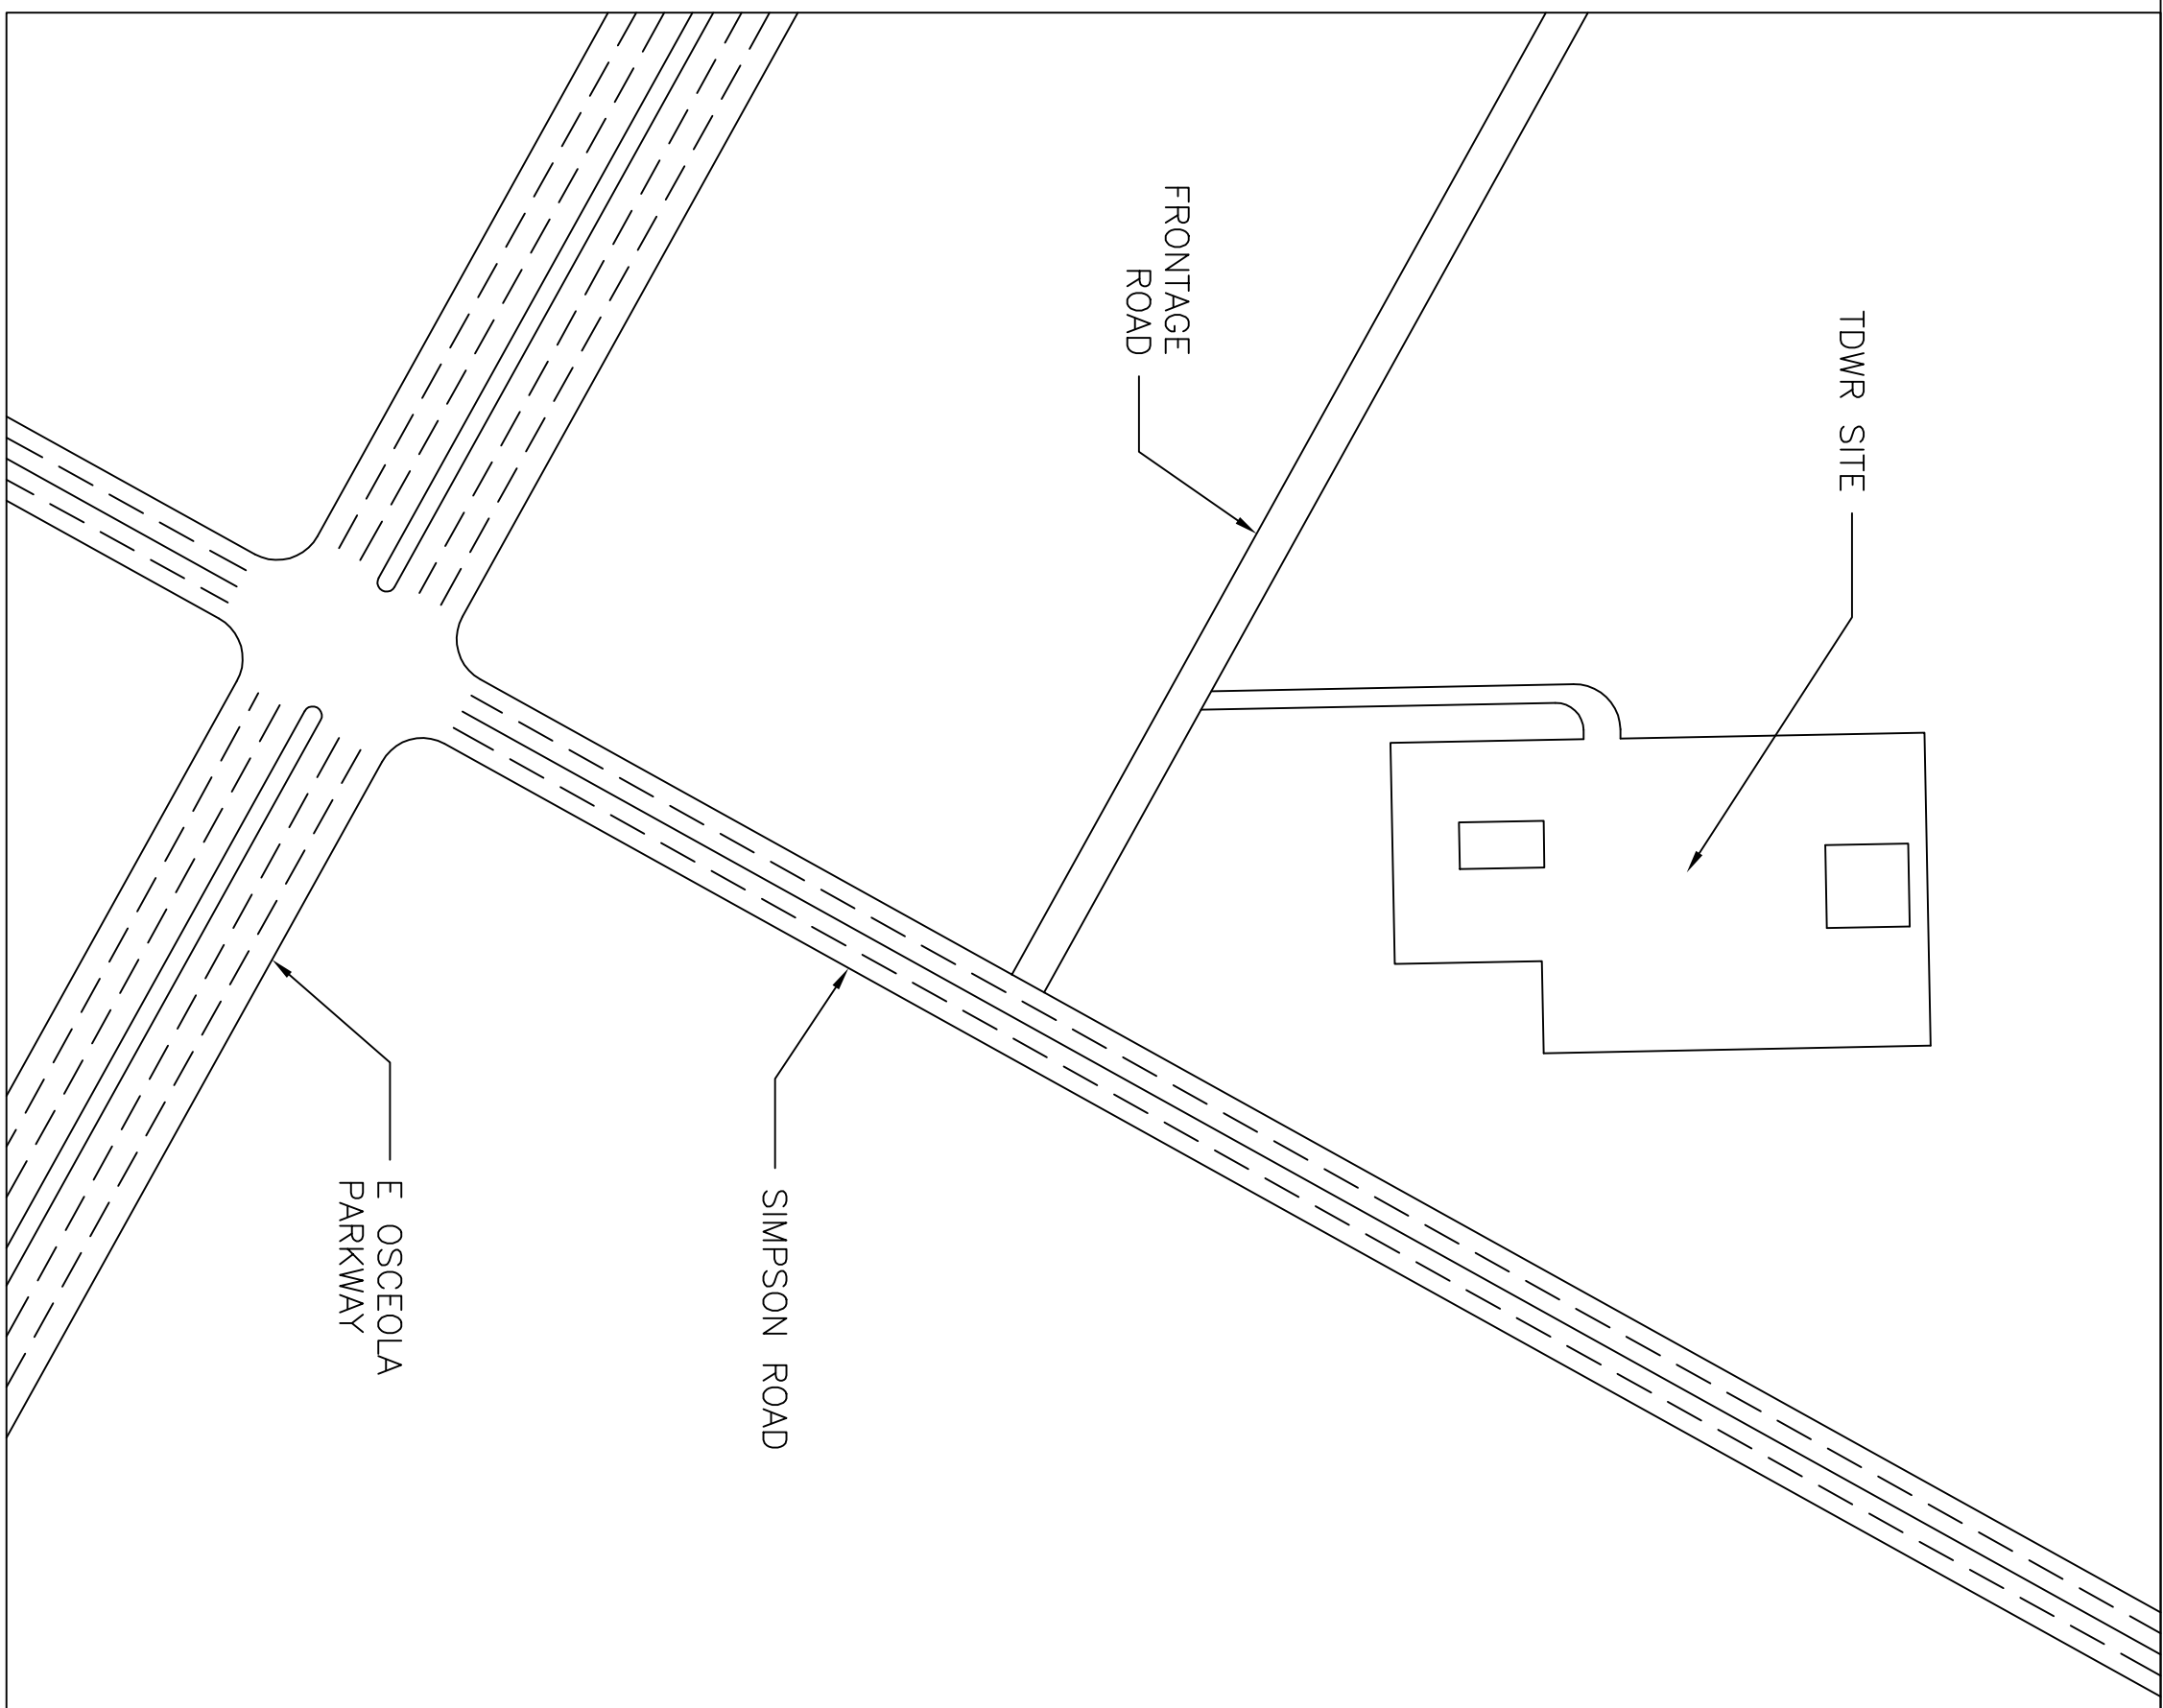

- NOTES
1. THE CONTRACTOR SHALL REMOVE APPROX 250' OF EXISTING CHAIN-LINK FENCE ALONG THE SOUTH SIDES OF THE TDWR PLOT (SHOWN CLOUDED IN DETAIL 1). INSTALL NEW CHAIN-LINK FENCE ALONG THE SAME LINES. PER DRAWING-SO-D-000369-C01, GROUND THE FENCE BY INSTALLATION OF A TEMPORARY 8' HIGH FENCE.
 2. INSTALL APPROXIMATELY 86 TON (62 CU YD) TOTAL, ATOP THE THIRSS AREAS SHOWN. GRAVEL SHALL BE #57 LIMESTONE, AND " SHALL BE SPREAD AND COMPACTED TO A MINIMUM DEPTH OF 4". THE TOTAL AREA TO BE REGRAVELED IS APPROX 5000 SF.

[illegible]