


EXHIBIT C WALK THRU METAL GATE

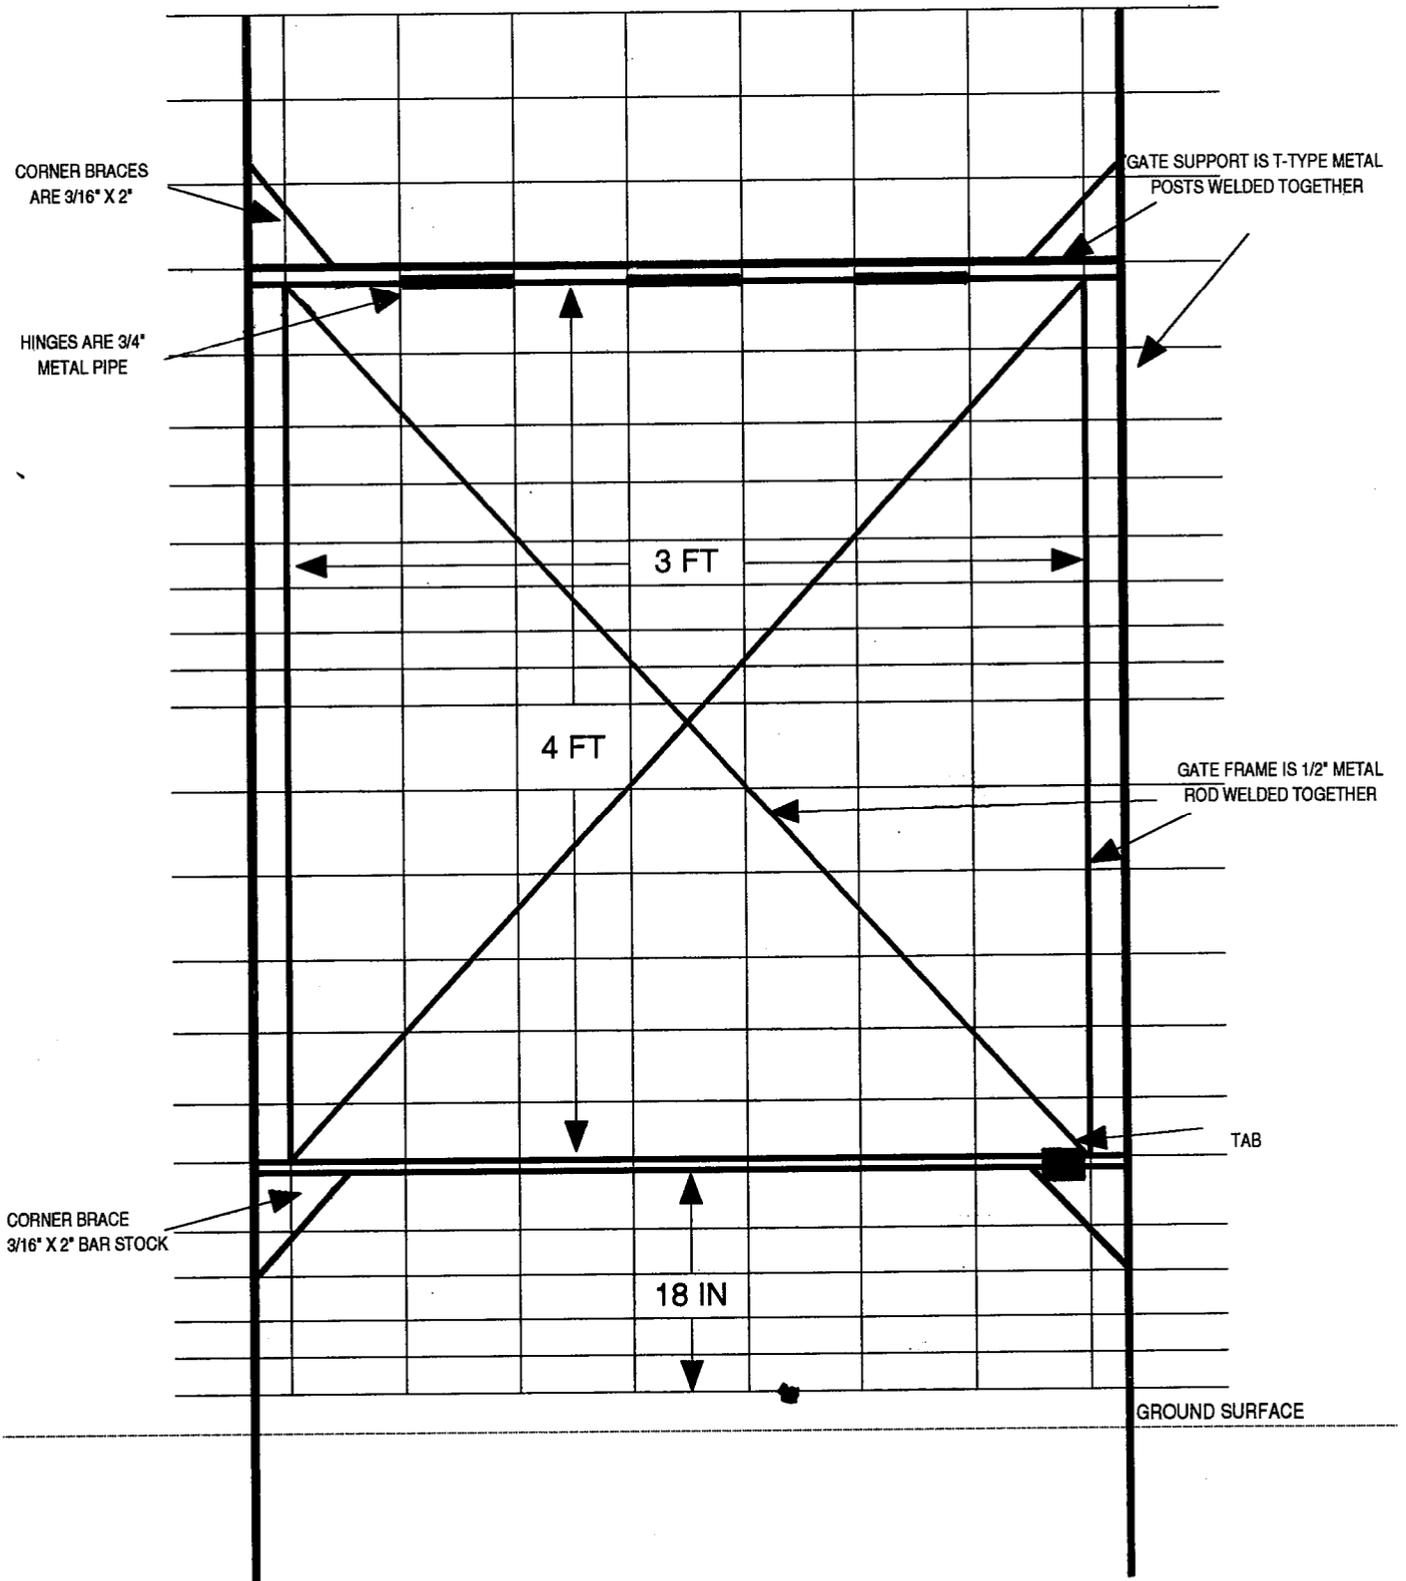

COVER GATE FRAME WITH PIECE OF FENCING WIRE
BUILD GATE TO SWING OUTWARD ONLY. TAB OR LENGTH OF GATE STOPS GATE FROM SWINGING INWARD.