


Attachment B: Floorplans with subject areas highlighted

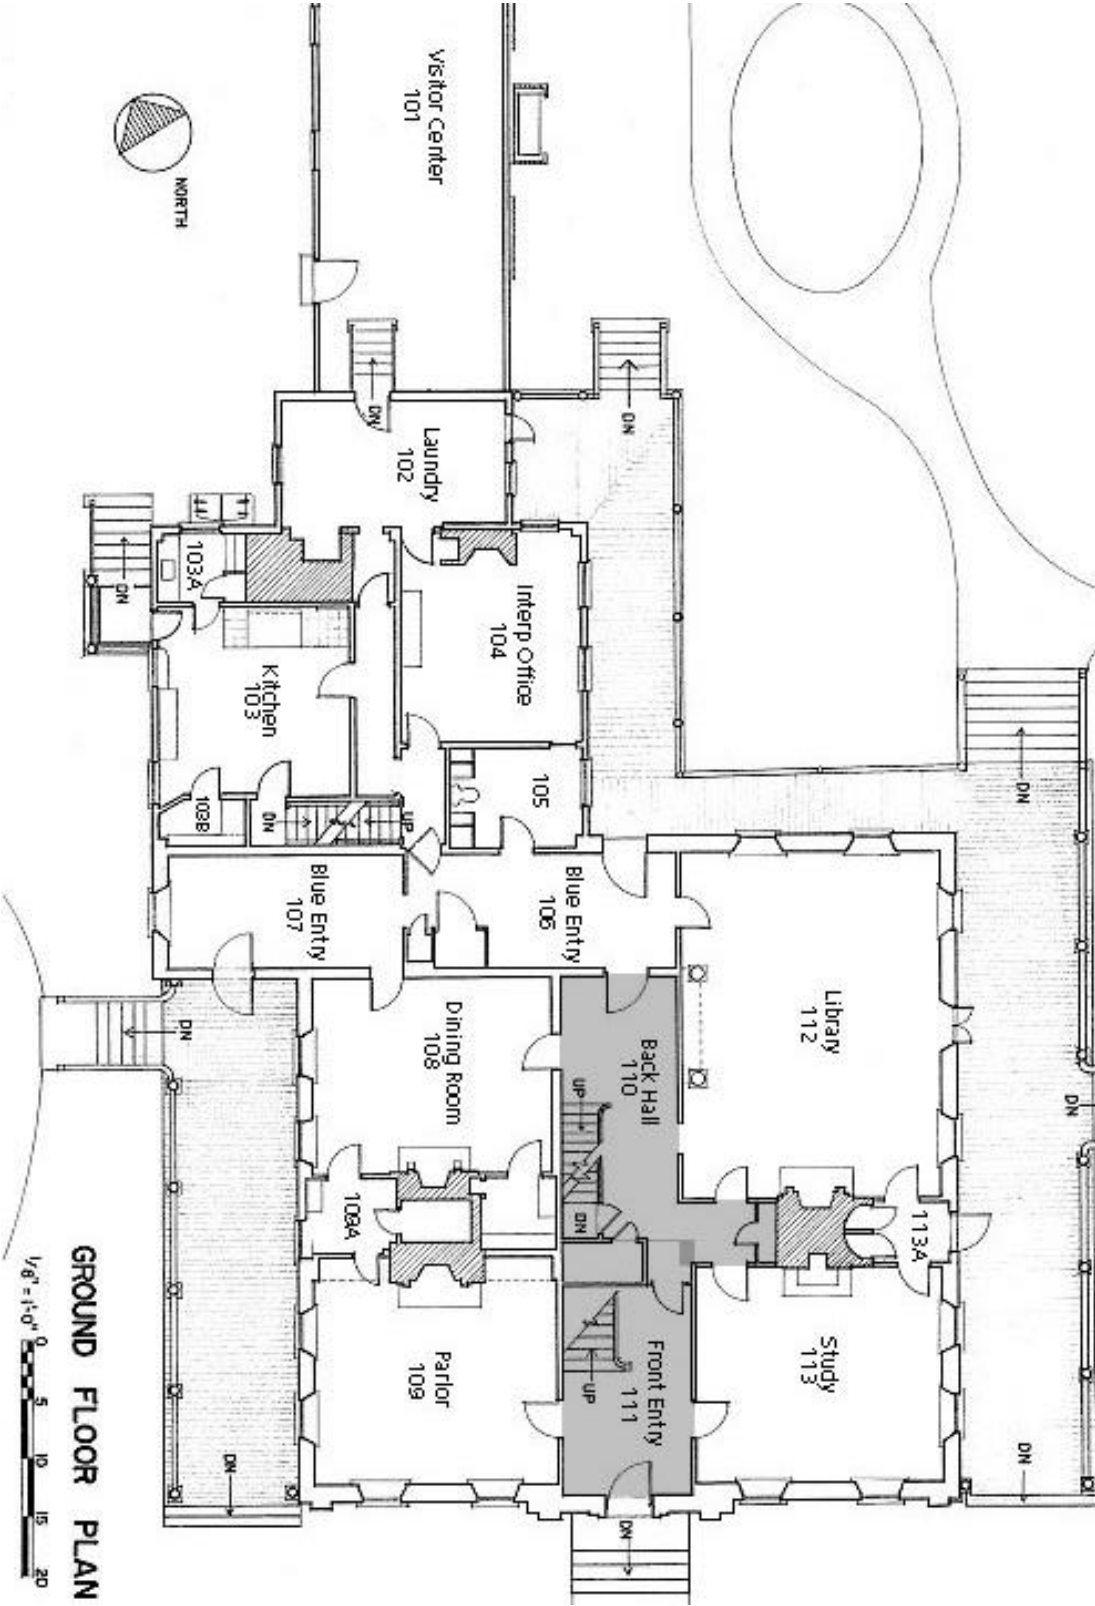

Attachment B: Floorplans with subject areas highlighted

