


ANGLE MOUNT – STEEL – 2 REQ'D PER FENDER  
SCALE: 1:5

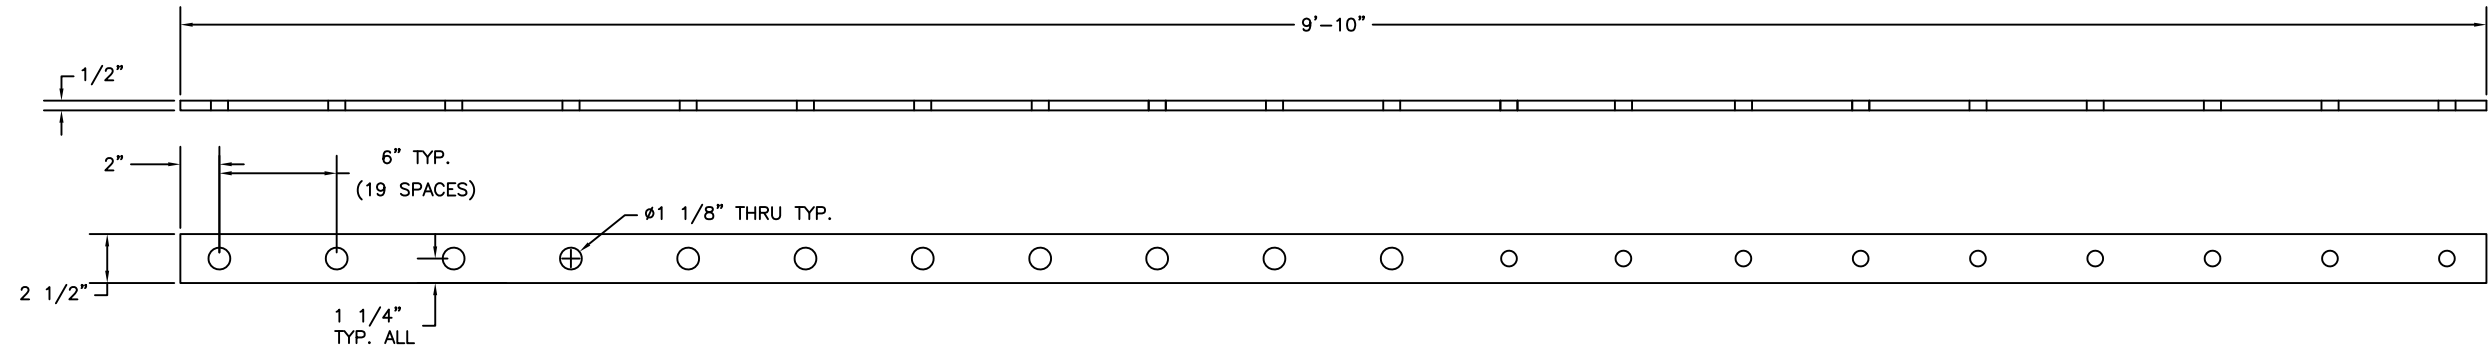

CLAMP BAR – STEEL – 2 REQ'D PER FENDER  
SCALE: 1:5

GENERAL NOTES  
1. FABRICATE ALL ITEMS AS PER CONTRACT DRAWINGS. ANY OMISSIONS OR DELETIONS SHALL BE APPROVED BY GLS  
2. ALL PLATE STEEL TO CONFORM TO A.S.T.M. A36, LATEST EDITION.

REV.	DATE	DESCRIPTION	BY
GREAT LAKES ST. LAWRENCE SEAWAY DEVELOPMENT CORPORATION MASSENA, NEW YORK OFFICE OF ENGINEERING AND MAINTENANCE CORPORATION FACILITIES EISENHOWER AND SNELL LOCKS RUBBER WALL FENDERS STEEL FENDER MOUNTING HARDWARE SECTIONS AND PLANS			
DESIGNED:	MJL	RECOMMENDED:	
DRAWN:	MJL	COORDINATED:	
CHECKED:		APPROVED:	
SCALE:	DATE:	SHEET	DWG. NO.
AS SHOWN	06/6/22	1 of 1	RBR FENDER MOUNTS