

SEE SHEET CS189

SEE SHEET CS186

SEE SHEET CS189


SEE SHEET CS193

CONSULTANTS:

ARCHITECT/ENGINEERS:

acela

architects + engineers
acela architects + engineers, pc
2633 Moravian Ave.
Allentown, PA 18103
office: 610.365.4023
website: www.acela-ae.com
email: info@acela-ae.com

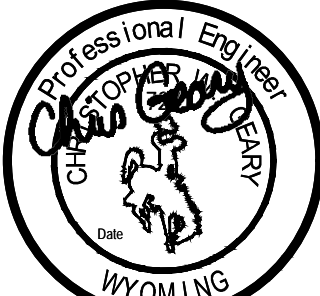

Christopher W. Geary PE# 17277

Drawing Title
Spot Grade Plan 'L'

Approved Project Director
SHERIDAN VAHCS PLANNING AND ENGINEERING

Project Title
Resurface Roads And Parking Lots

Location
Sheridan VA Medical Center
Sheridan, WY
Date
6/14/2020
Checked
Geary
Drawn
Peters

Project Number
666-17-104

Building Number
-


Drawing Number
CS190
Dwg. 94 of 195

Office of
Construction
and Facilities
Management

Department of
Veterans Affairs

SITE SYMBOL - IMPROVEMENTS

- CONCRETE CURB
- CONCRETE
- PROPOSED MINOR CONTOUR
- PROPOSED MAJOR CONTOUR
- FINISHED GRADE ELEVATION
- GRADE BREAK ELEVATION (REFER TO PROFILE)
- EXISTING GRADE ELEVATION
- DEPRESSED CURB WITH TAPERS
- FLUSH CURB AT ADA RAMP WITH TAPERS
- MATCH TOP OF CURB TO EXISTING CONCRETE
- MATCH PROPOSED CURB TO EXISTING CURB
- MATCH PAVEMENT TO EXISTING CONCRETE

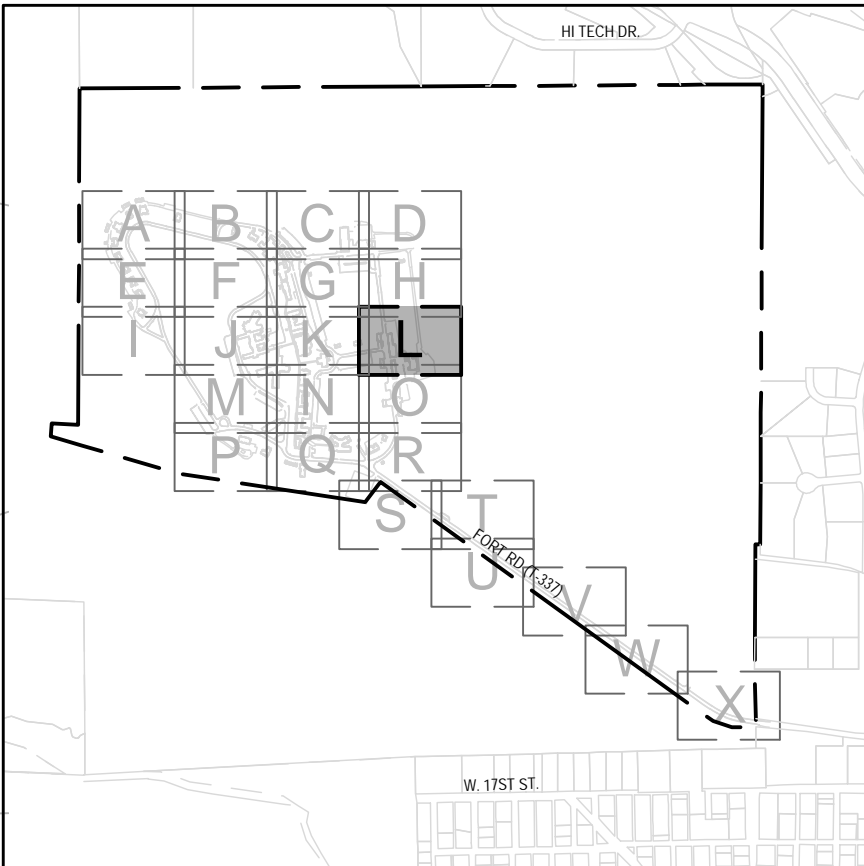


KEY MAP
1"=1500'



CALL 811 OR 1-800-849-2476
SITE SERIAL: 2019290075


SCALE: 1"=30'

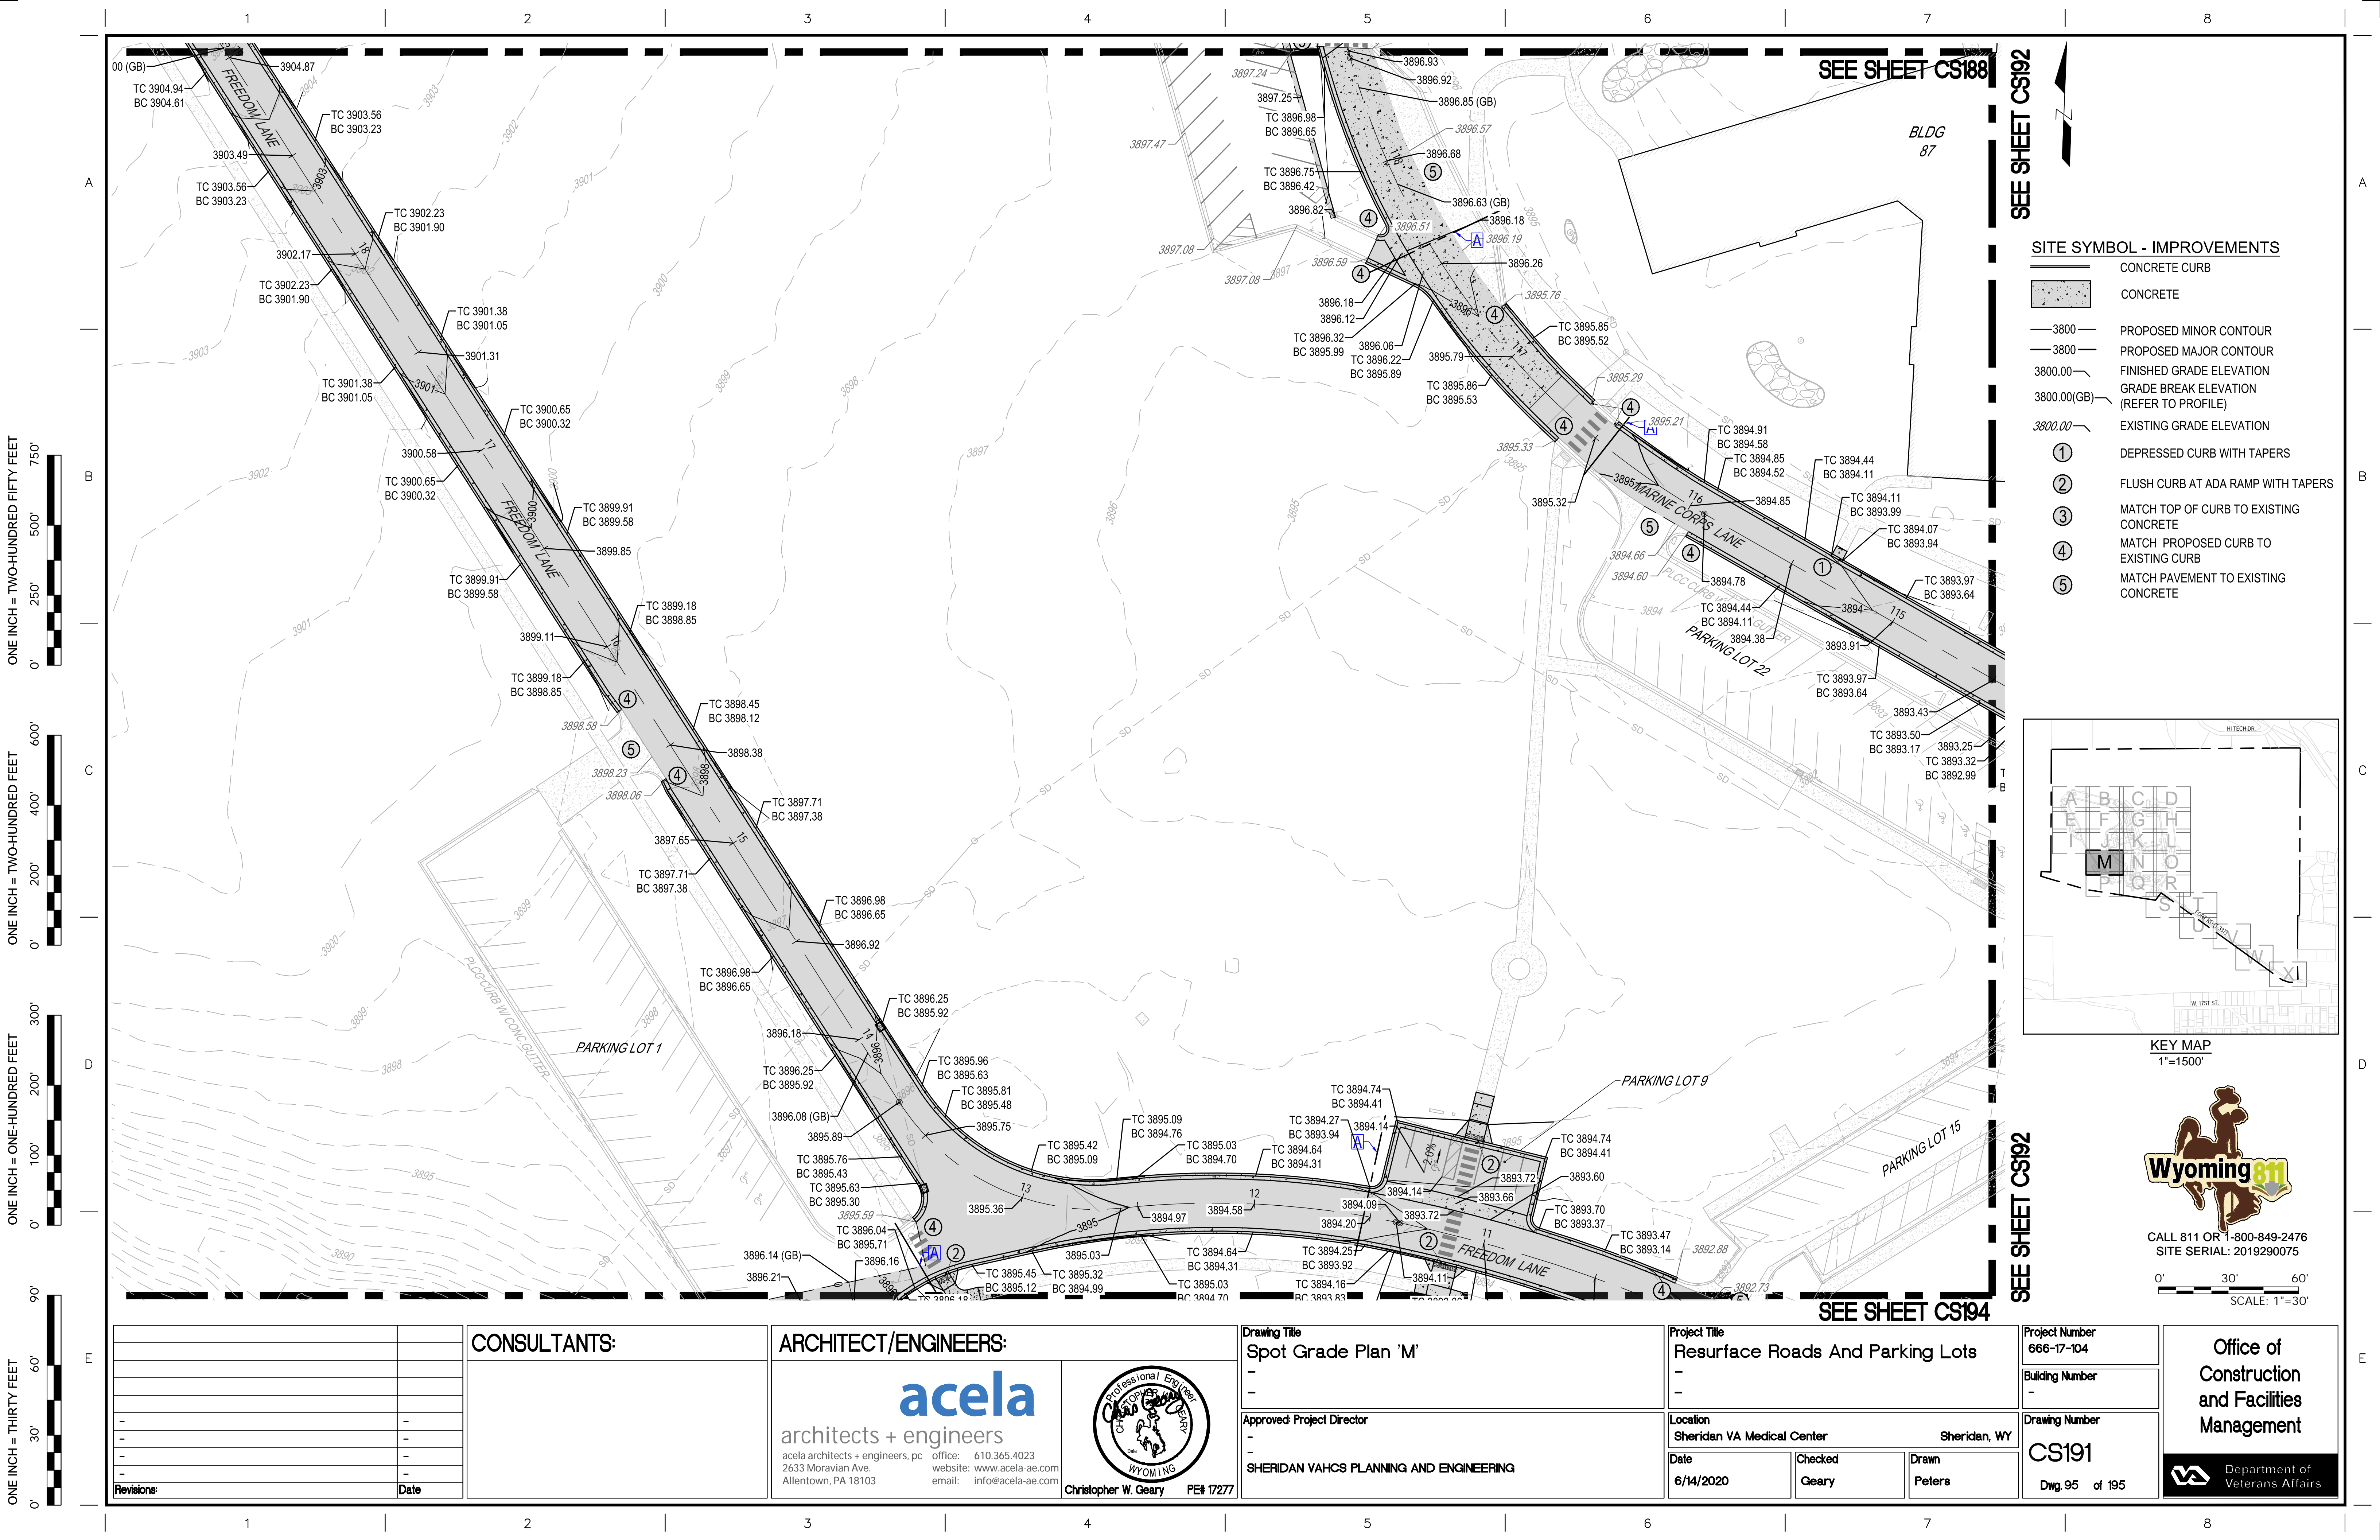

SEE SHEET CS188

SEE SHEET CS192


- SITE SYMBOL - IMPROVEMENTS**
- CONCRETE CURB
 - CONCRETE
 - PROPOSED MINOR CONTOUR
 - PROPOSED MAJOR CONTOUR
 - FINISHED GRADE ELEVATION
 - GRADE BREAK ELEVATION (REFER TO PROFILE)
 - EXISTING GRADE ELEVATION
 - DEPRESSED CURB WITH TAPERS
 - FLUSH CURB AT ADA RAMP WITH TAPERS
 - MATCH TOP OF CURB TO EXISTING CONCRETE
 - MATCH PROPOSED CURB TO EXISTING CURB
 - MATCH PAVEMENT TO EXISTING CONCRETE

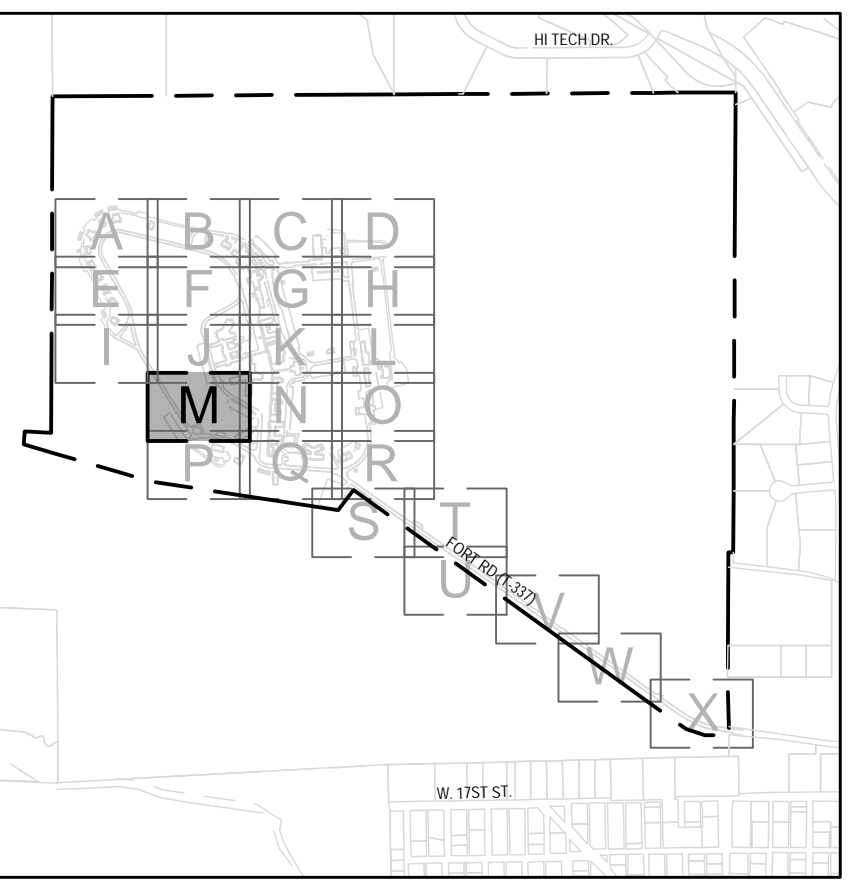

KEY MAP
1"=1500'





CALL 811 OR 1-800-849-2476
SITE SERIAL: 2019290075

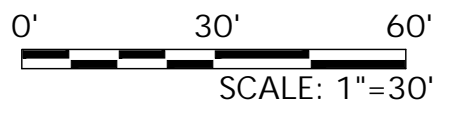


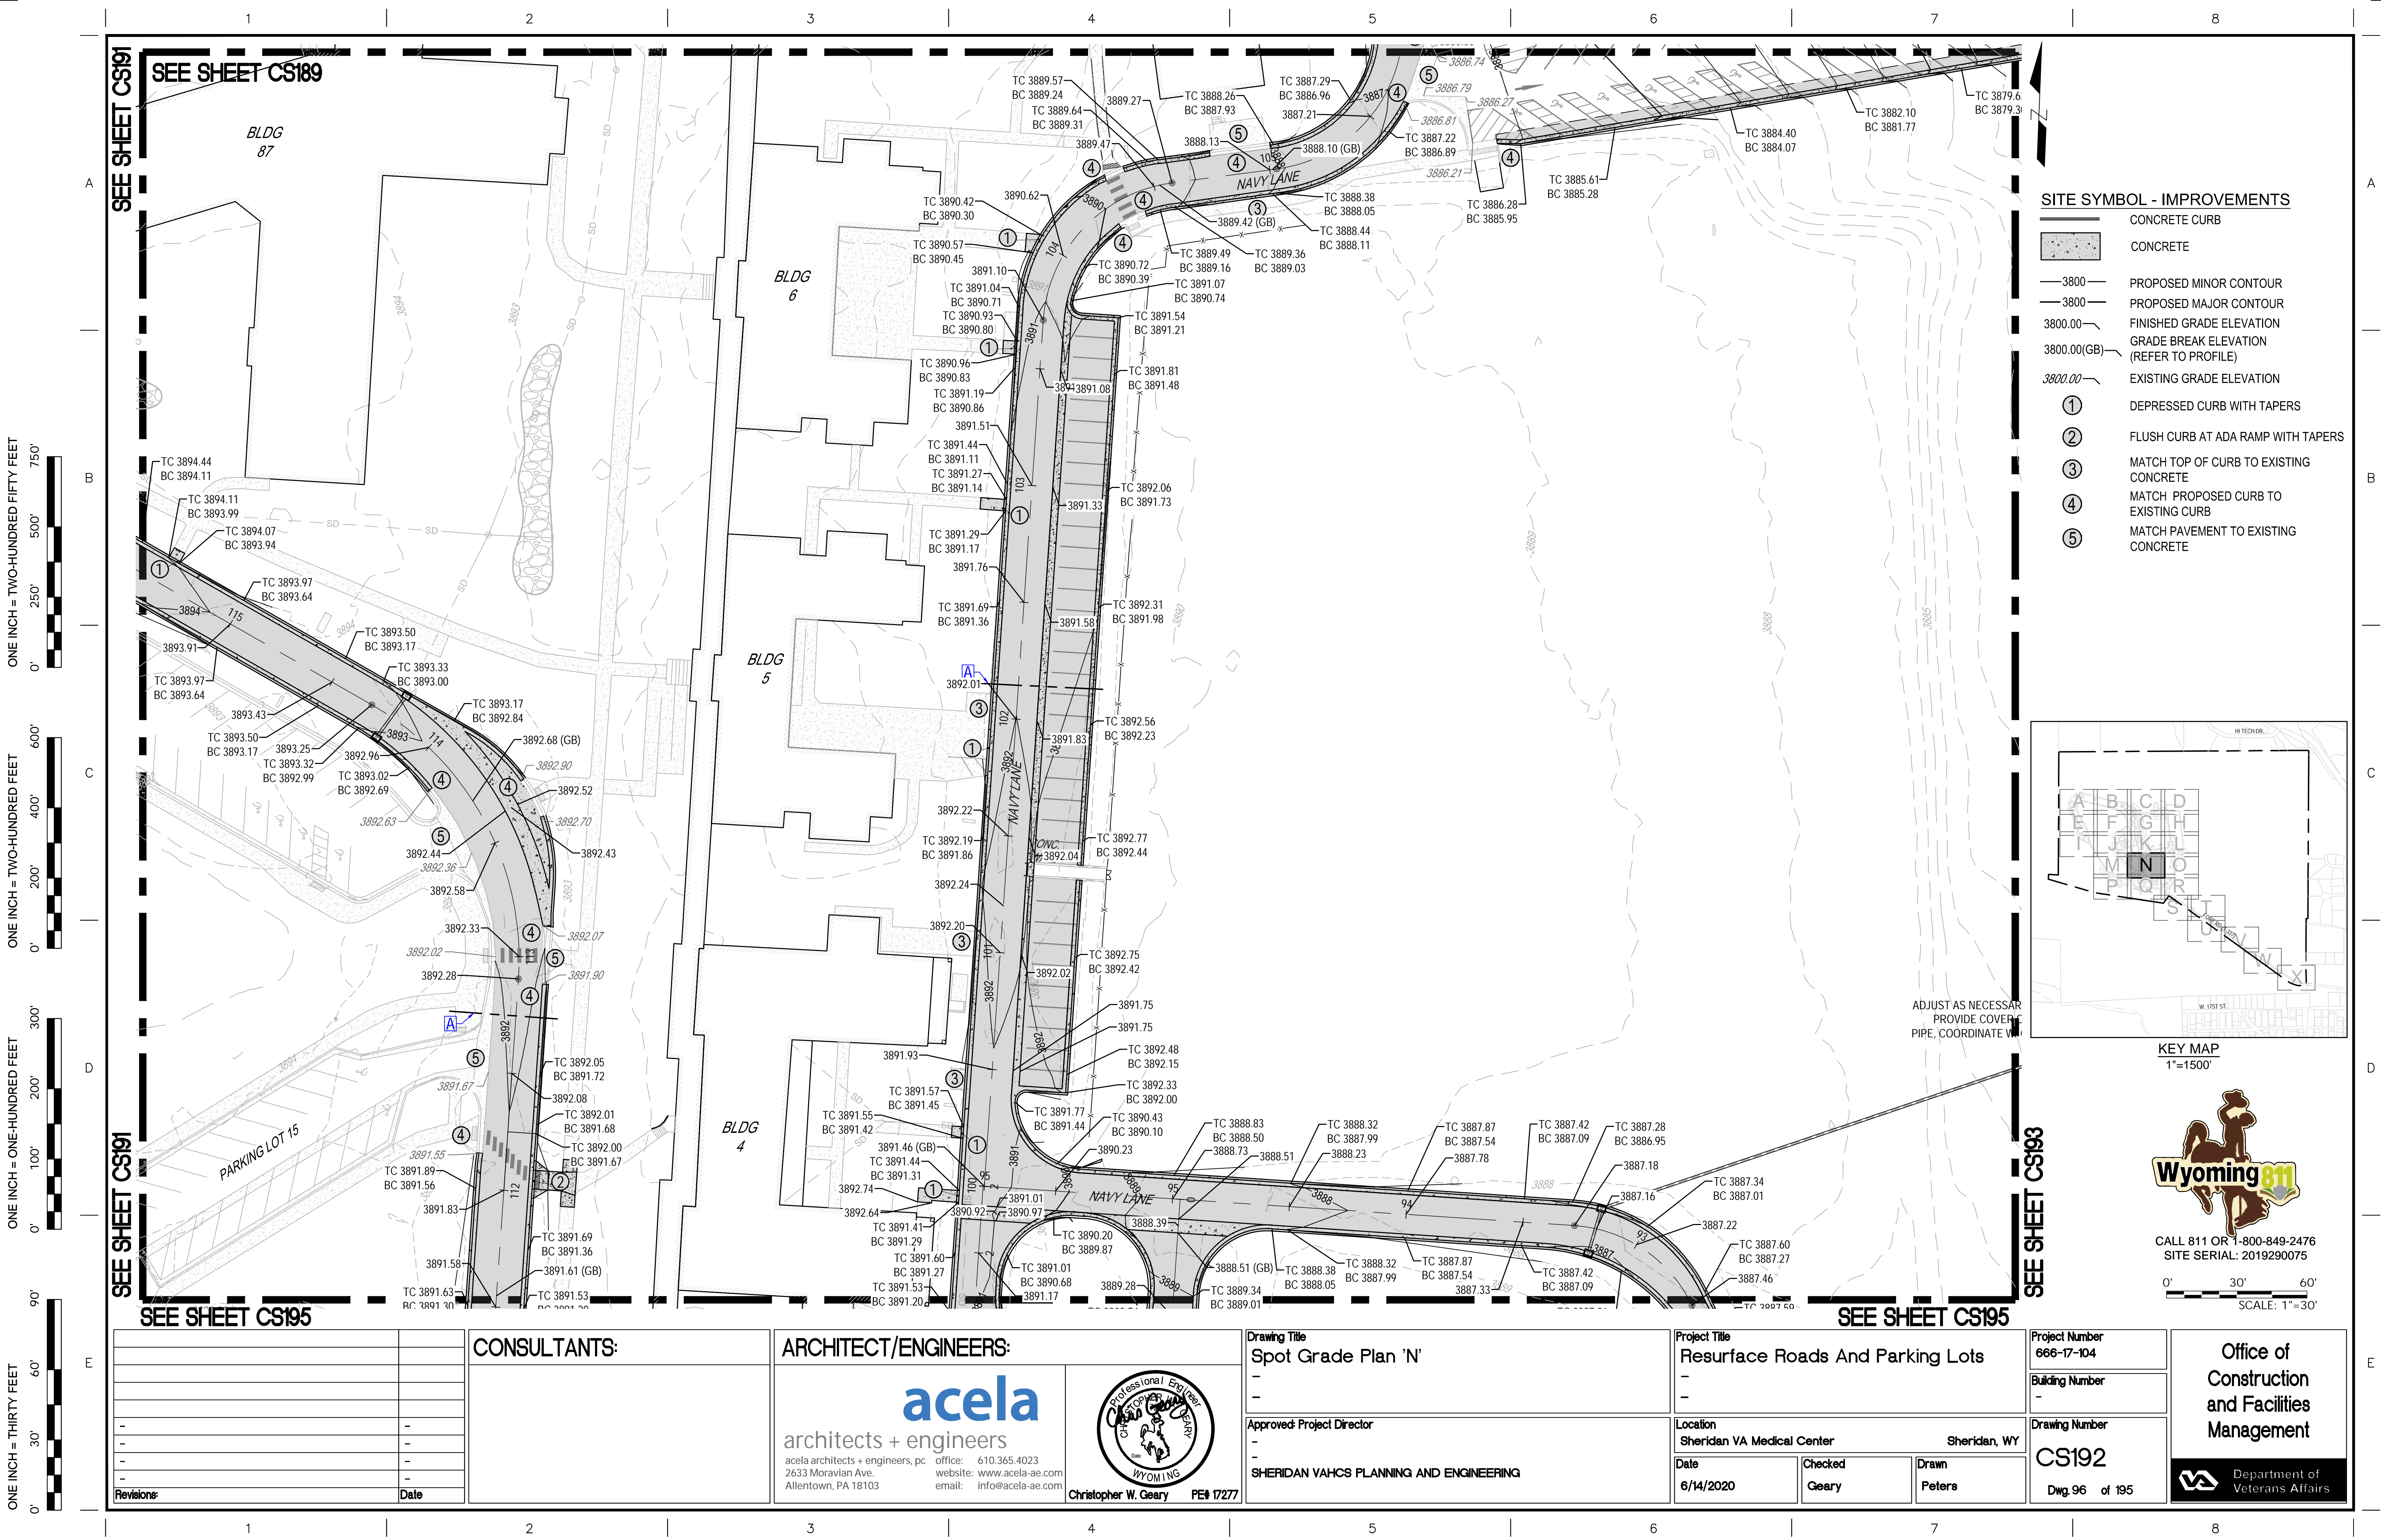
SEE SHEET CS194


SEE SHEET CS192

		CONSULTANTS:	ARCHITECT/ENGINEERS:		Drawing Title Spot Grade Plan 'M'	Project Title Resurface Roads And Parking Lots		Project Number 666-17-104	Office of Construction and Facilities Management
					-	-	Building Number -		
					-	-			
-	-								
-	-								
-	-				Approved: Project Director	Location Sheridan VA Medical Center		Sheridan, WY	Drawing Number CS191
-	-				-	Date 6/14/2020		Checked Geary	Drawn Peters
-	-				SHERIDAN VAHCS PLANNING AND ENGINEERING				Dwg. 95 of 195
Revisions:	Date								

 		
acela architects + engineers acela architects + engineers, pc office: 610.365.4023 2633 Moravian Ave. website: www.acela-ae.com Allentown, PA 18103 email: info@acela-ae.com		
		Christopher W. Geary PE# 17277

		Department of Veterans Affairs
---	--	-----------------------------------




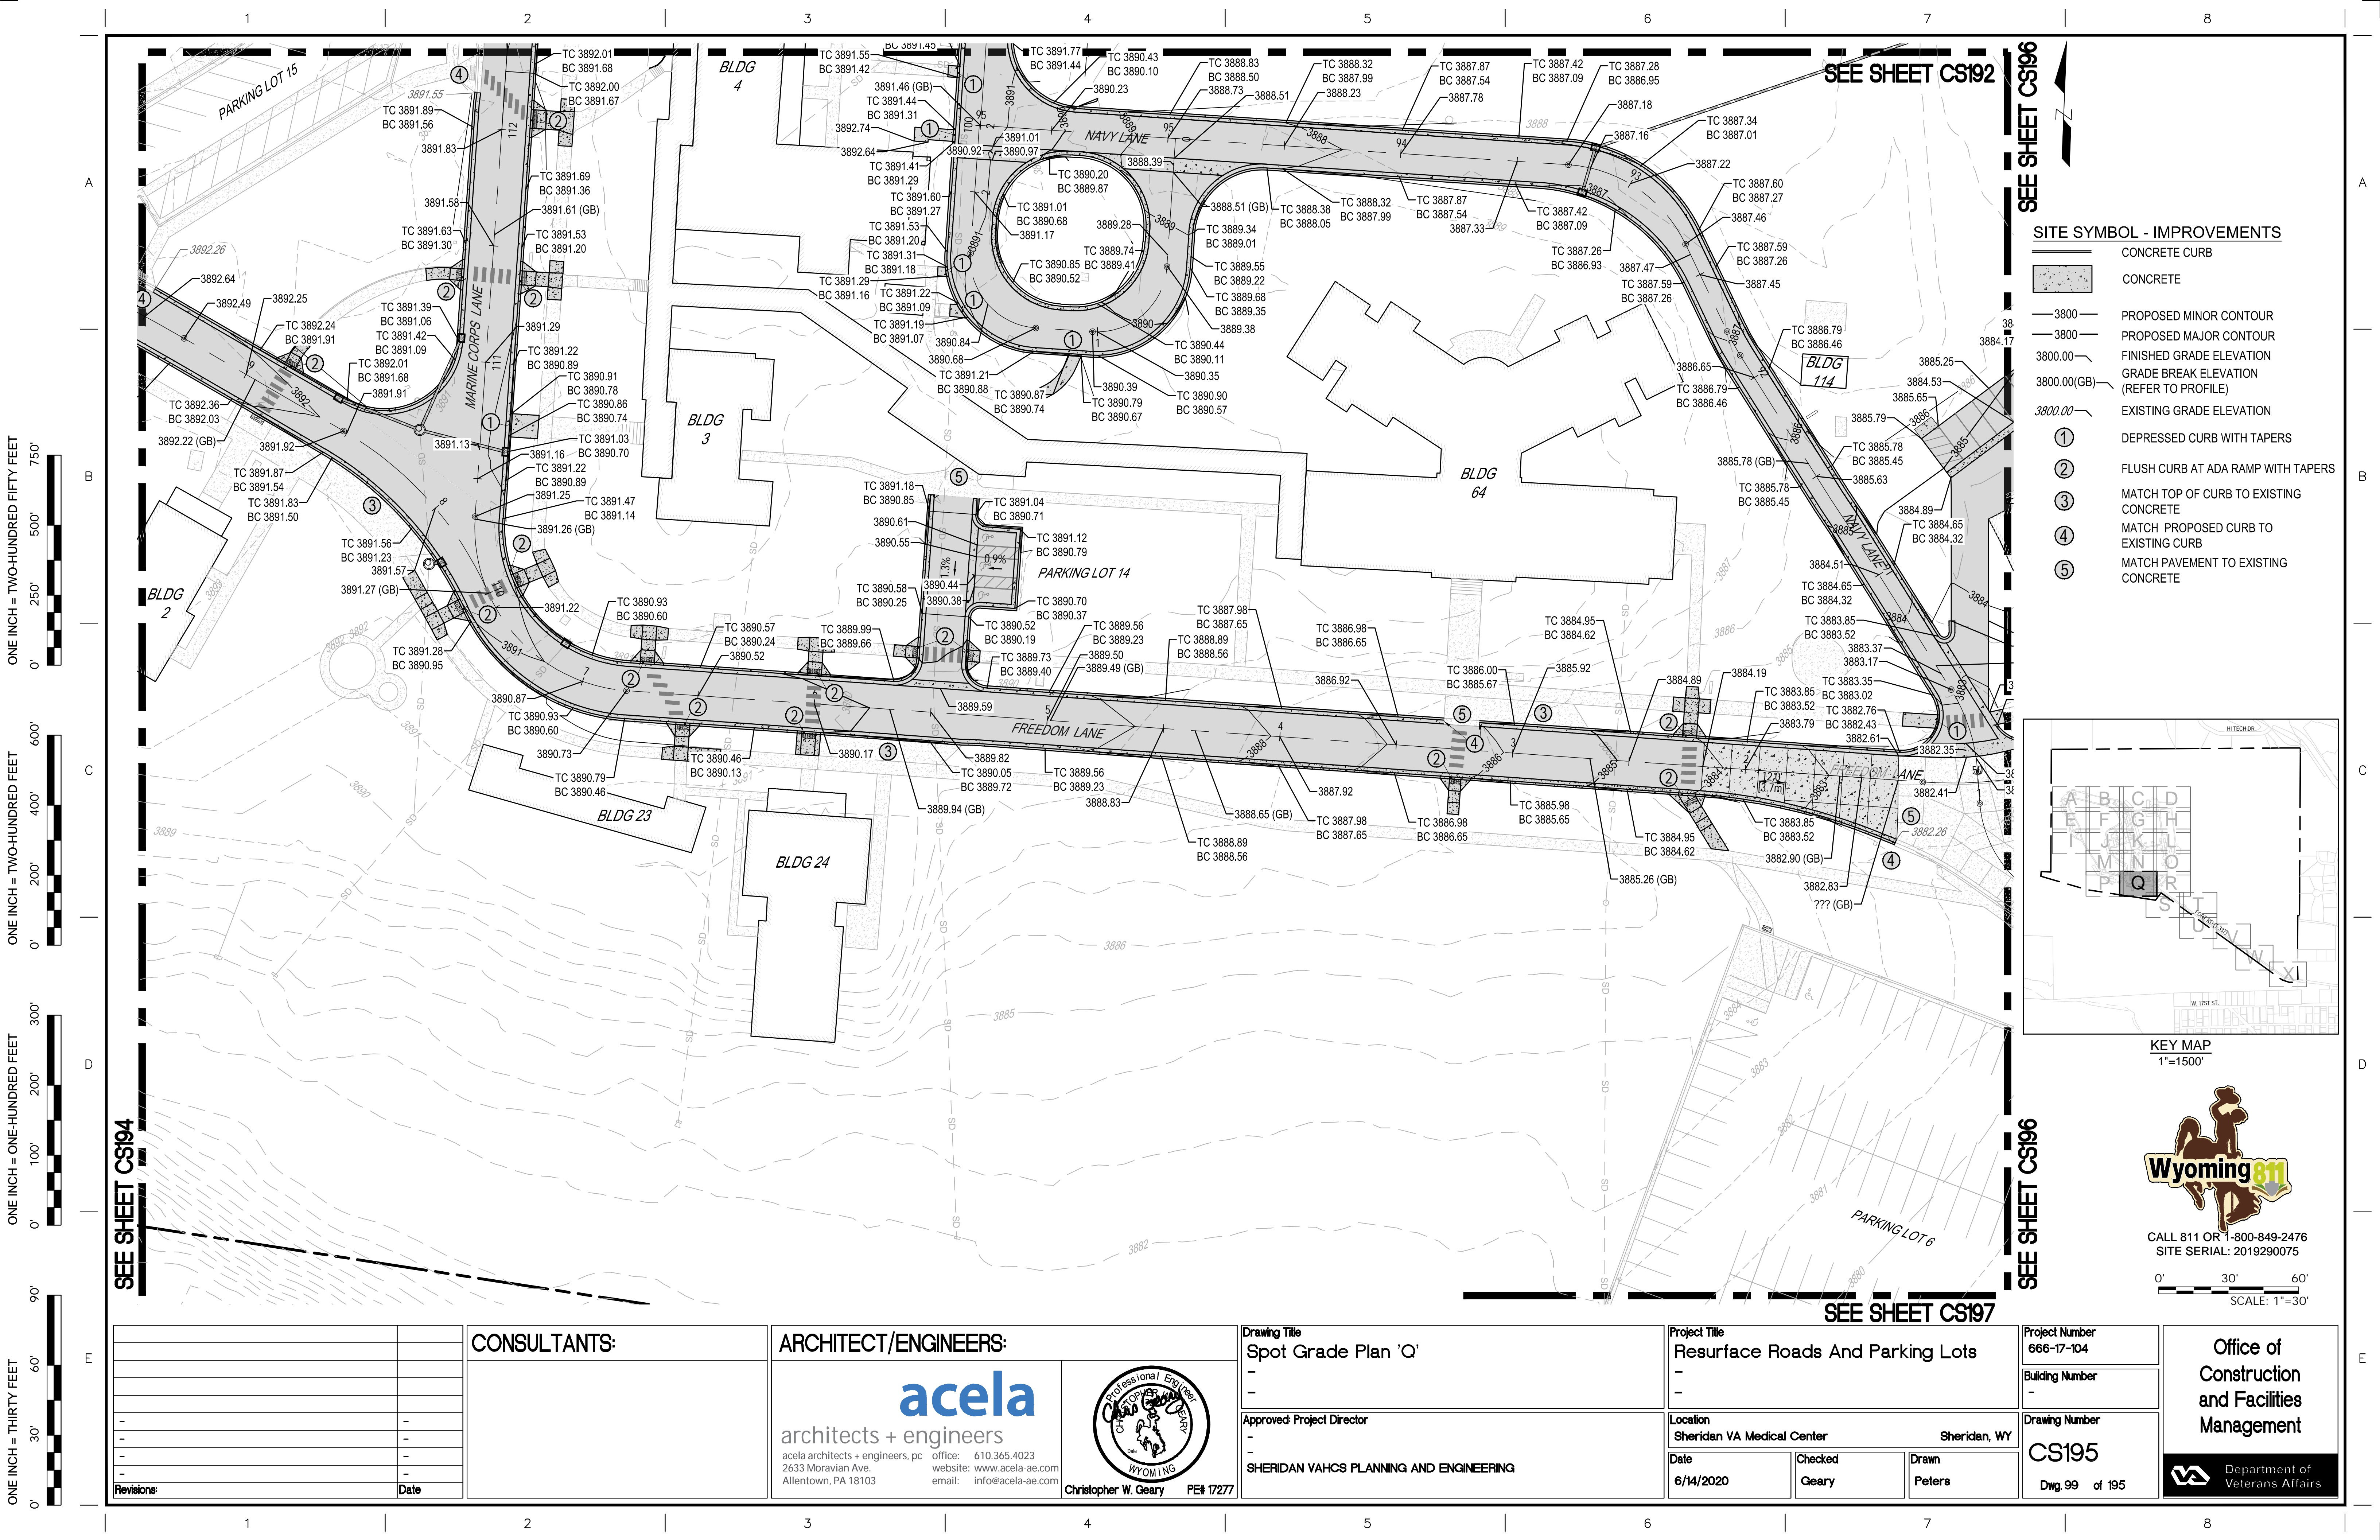

ONE INCH = TWO HUNDRED FIFTY FEET
0' 250' 500' 750'
ONE INCH = TWO HUNDRED FEET
0' 200' 400' 600'
ONE INCH = ONE HUNDRED FEET
0' 100' 200' 300'
ONE INCH = THIRTY FEET
0' 30' 60' 90'

SEE SHEET CS196


- SITE SYMBOL - IMPROVEMENTS**
- CONCRETE CURB
 - CONCRETE
 - 3800 — PROPOSED MINOR CONTOUR
 - 3800 — PROPOSED MAJOR CONTOUR
 - 3800.00 — FINISHED GRADE ELEVATION
 - 3800.00(GB) — GRADE BREAK ELEVATION (REFER TO PROFILE)
 - 3800.00 — EXISTING GRADE ELEVATION
 - ① — DEPRESSED CURB WITH TAPERS
 - ② — FLUSH CURB AT ADA RAMP WITH TAPERS
 - ③ — MATCH TOP OF CURB TO EXISTING CONCRETE
 - ④ — MATCH PROPOSED CURB TO EXISTING CURB
 - ⑤ — MATCH PAVEMENT TO EXISTING CONCRETE

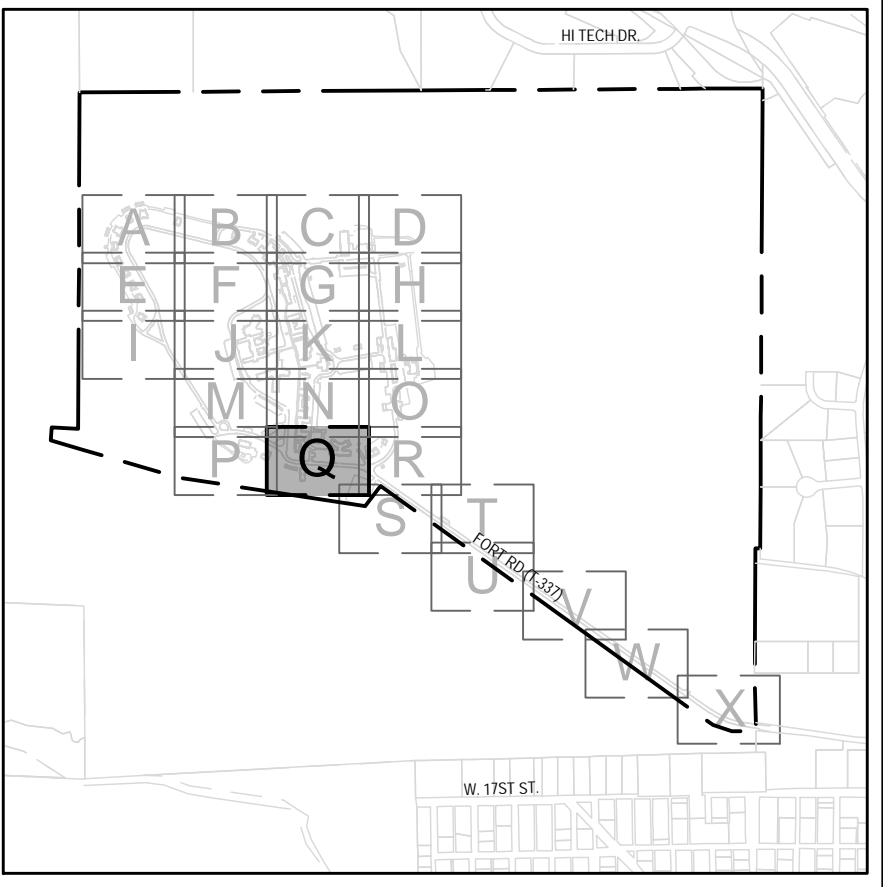

KEY MAP
1"=1500'



CALL 811 OR 1-800-849-2476
SITE SERIAL: 2019290075

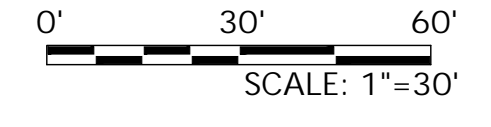

SEE SHEET CS194

SEE SHEET CS196

SEE SHEET CS197

Revisions:	Date

CONSULTANTS:

ARCHITECT/ENGINEERS:

acela
architects + engineers

acela architects + engineers, pc office: 610.365.4023
2633 Moravian Ave. website: www.acela-ae.com
Allentown, PA 18103 email: info@acela-ae.com

Christopher W. Geary PE# 17277

Drawing Title
Spot Grade Plan 'O'

Approved Project Director
SHERIDAN VAHCS PLANNING AND ENGINEERING

Project Title
Resurface Roads And Parking Lots

Location
Sheridan VA Medical Center Sheridan, WY

Date
6/14/2020

Checked
Geary

Drawn
Peters

Project Number
666-17-104


Building Number
-


Drawing Number
CS195

Dwg. 99 of 195

Office of Construction and Facilities Management

Department of Veterans Affairs

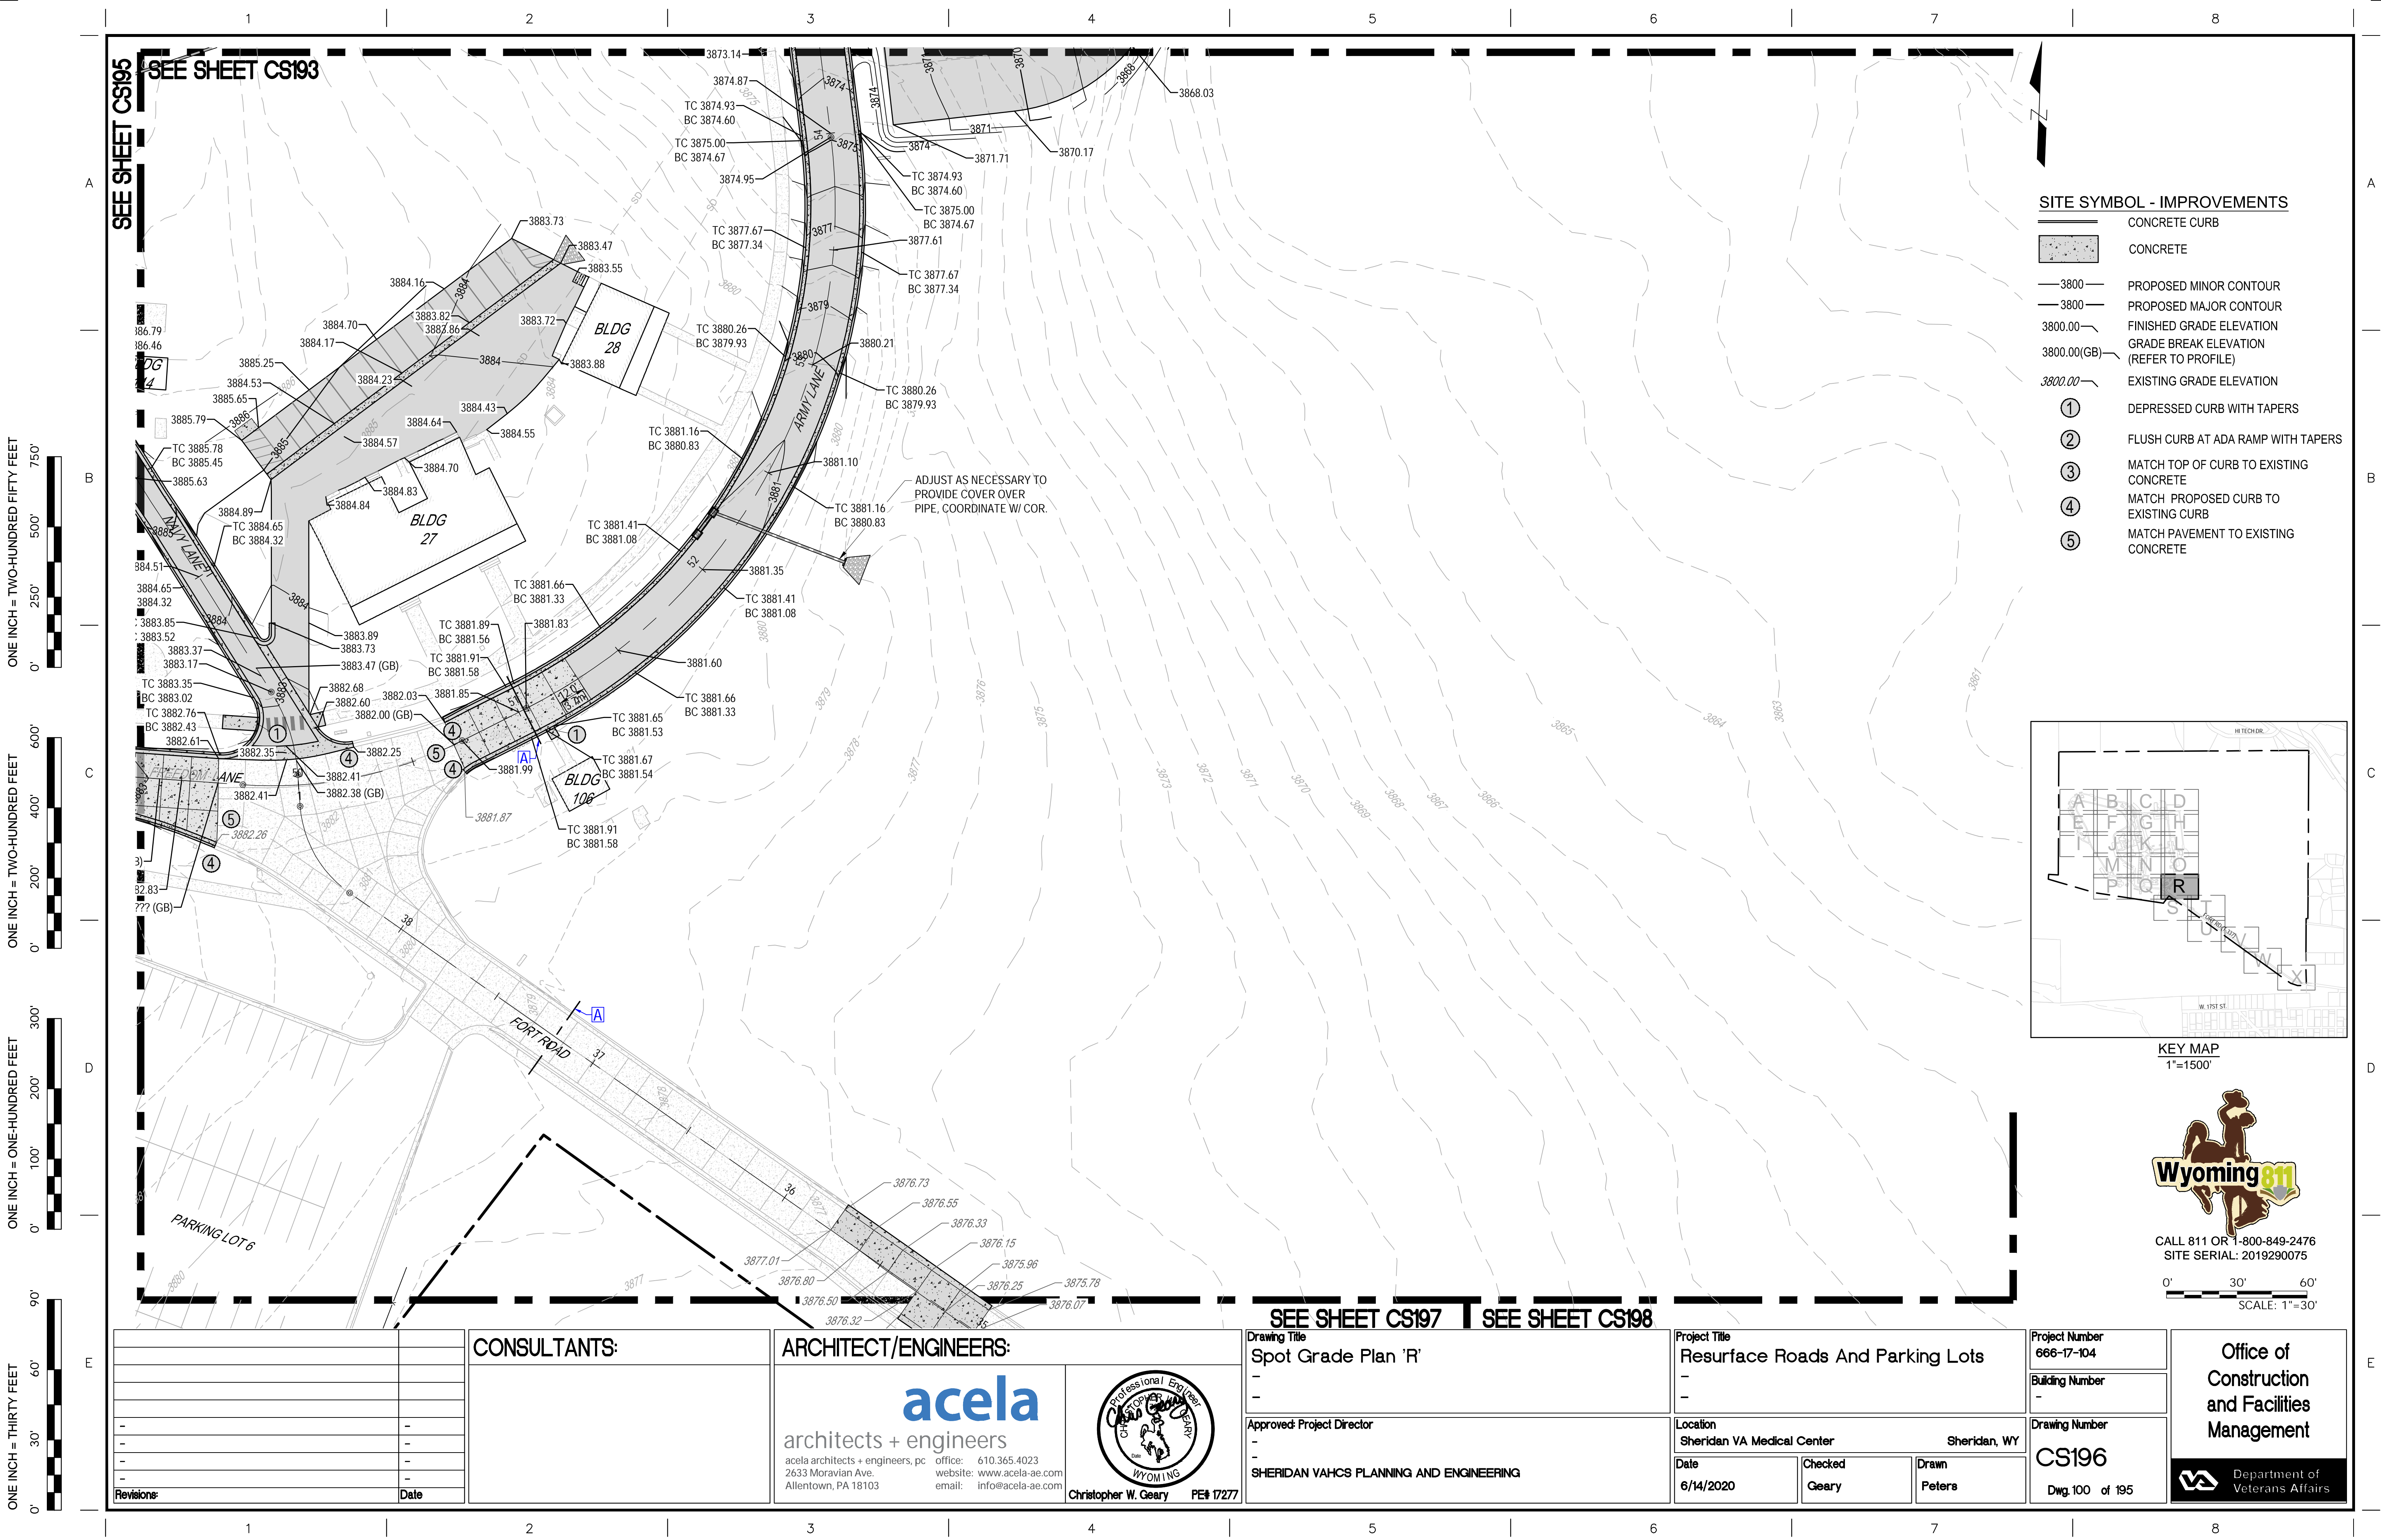

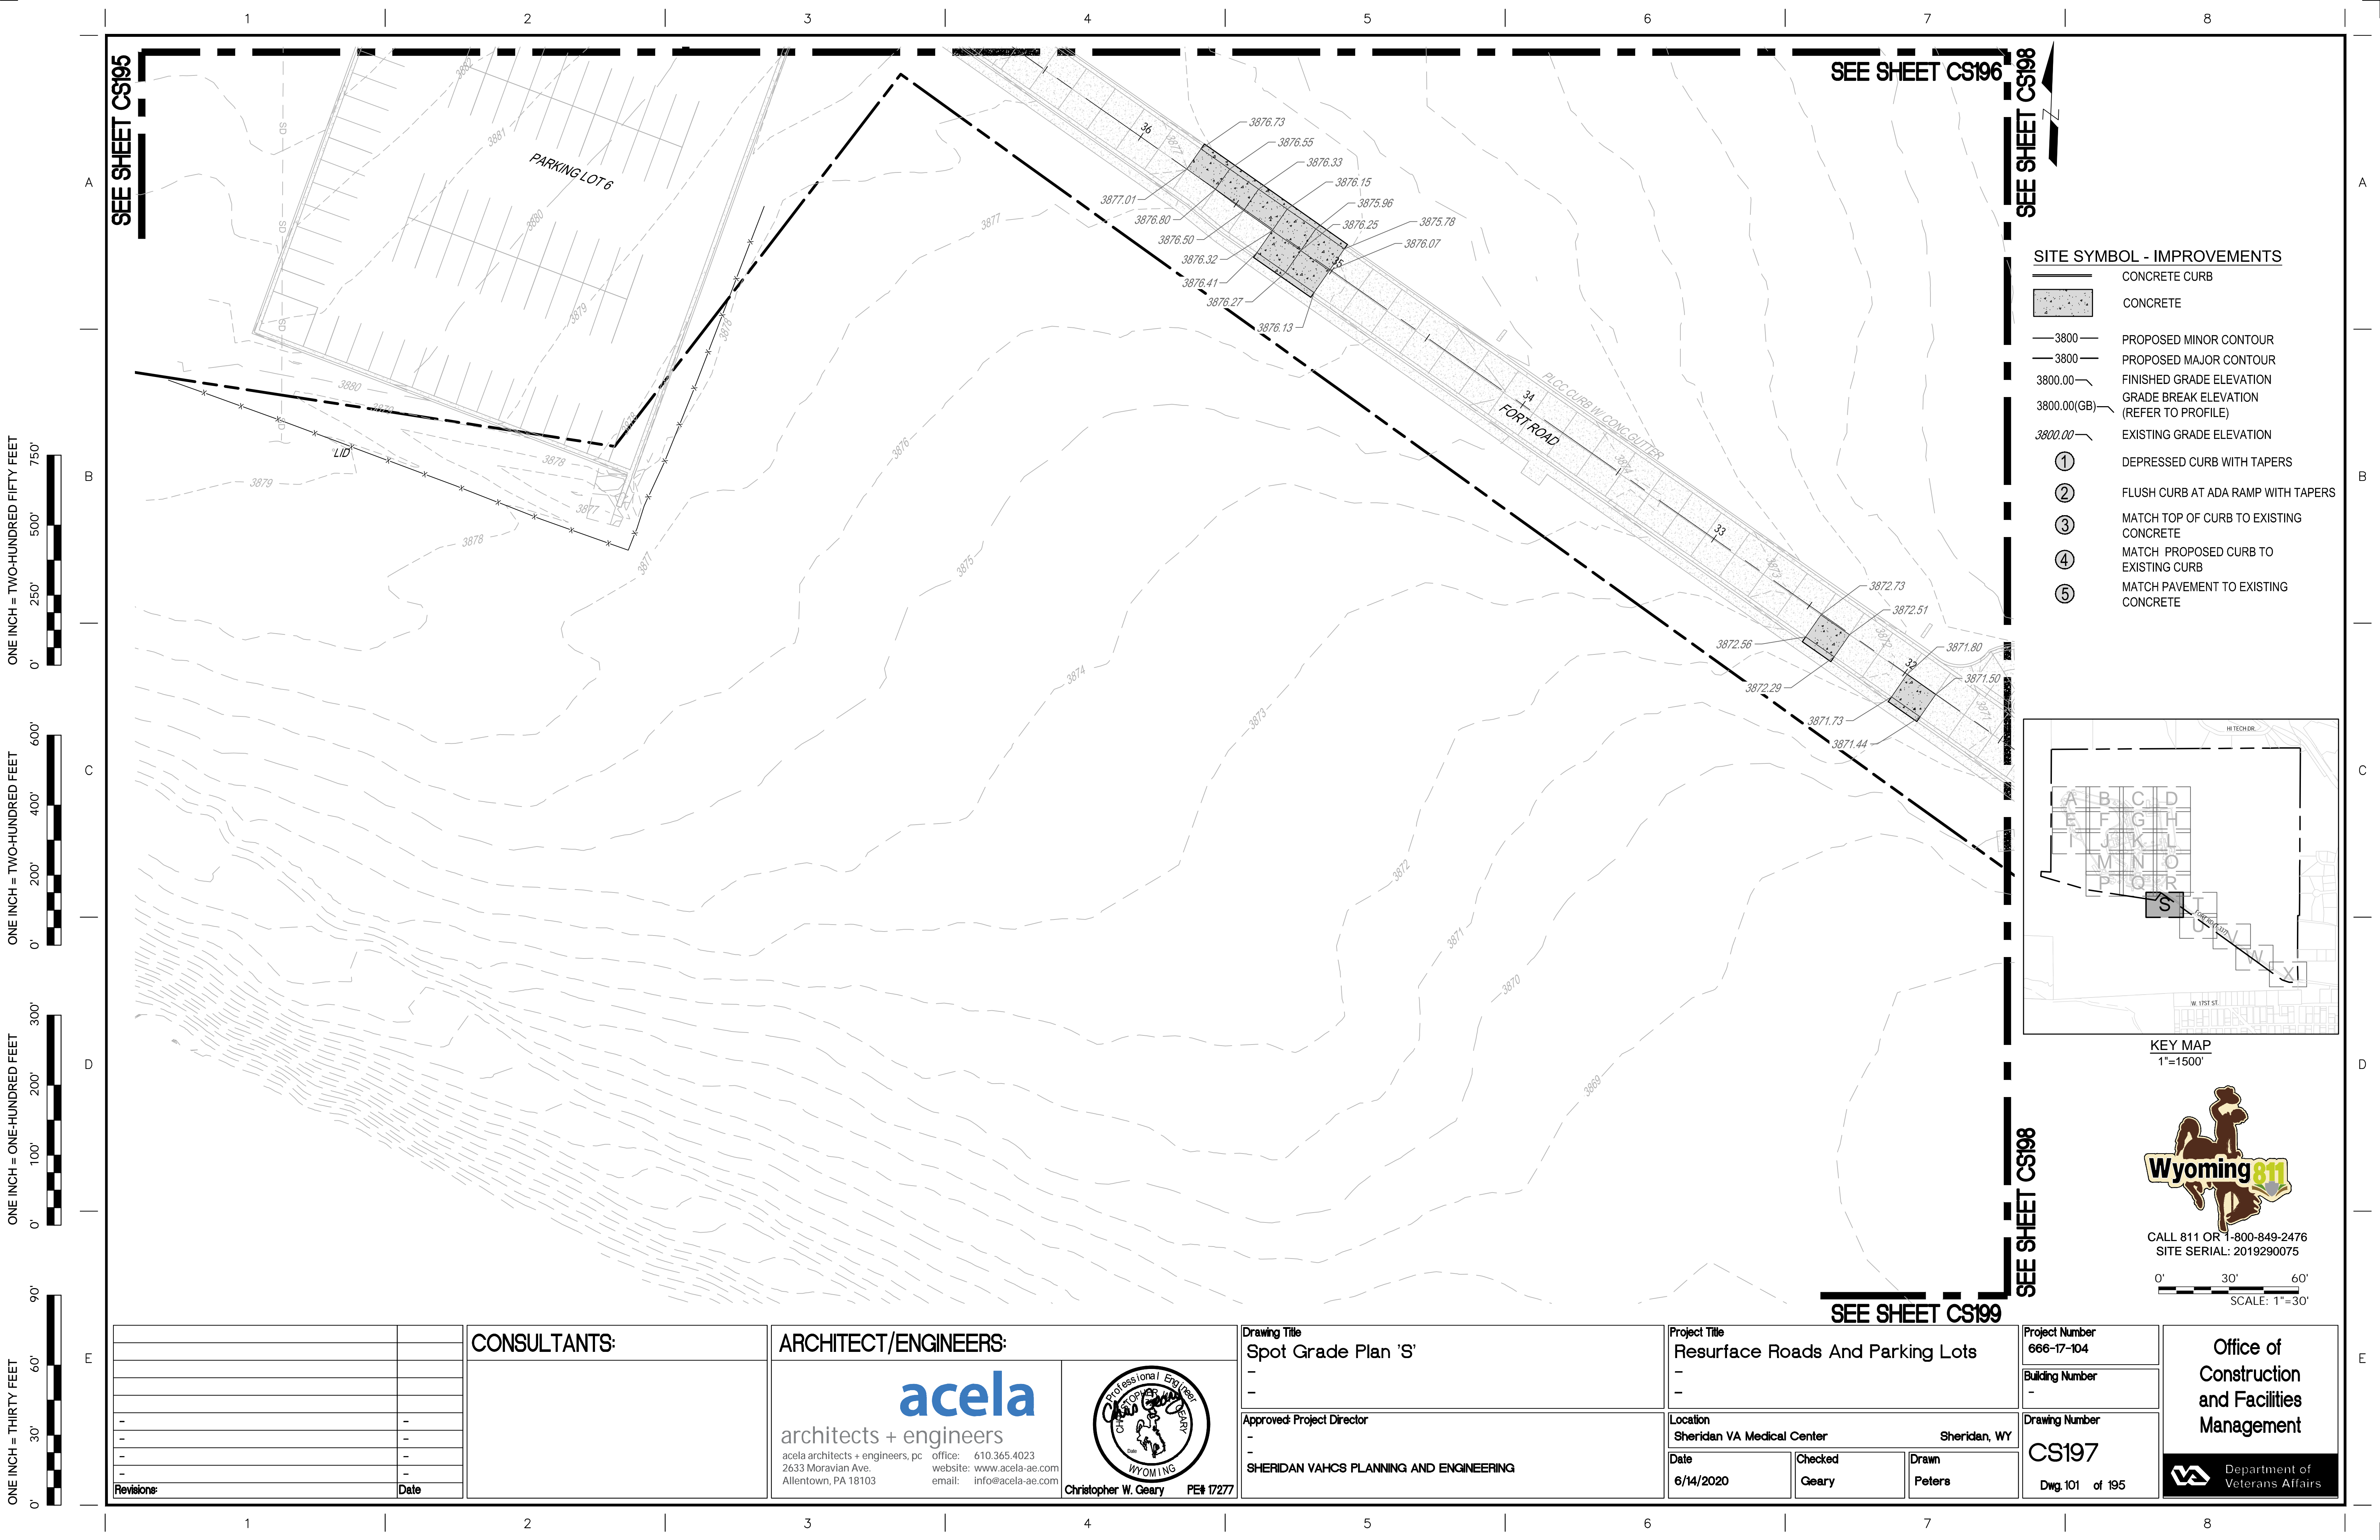

		CONSULTANTS:	ARCHITECT/ENGINEERS:	Drawing Title Spot Grade Plan 'S'	Project Title Resurface Roads And Parking Lots	Project Number 666-17-104	Office of Construction and Facilities Management
				-	-	Building Number -	
				-	-	Drawing Number CS197	
				Approved: Project Director -	Location Sheridan VA Medical Center Sheridan, WY	Dwg. 101 of 195	
				SHERIDAN VAHCS PLANNING AND ENGINEERING	Date 6/14/2020	Checked Geary	

SEE SHEET CS197

SEE SHEET CS199

ARCHITECT/ENGINEERS:

acela architects + engineers, pc office: 610.365.4023
2633 Moravian Ave. website: www.acela-ae.com
Allentown, PA 18103 email: info@acela-ae.com



Approved: Project Director
-
-
SHERIDAN VAHCS PLANNING AND ENGINEERING

Location		
Sheridan VA Medical Center		Sheridan, WY
Date	Checked	Drawn
6/14/2020	Geary	Peters

CS198
Dwg.102 of 195

Department of
Veterans Affairs

⑤ MATCH PAVEMENT TO EXISTING CONCRETE

