



# ATTACHMENT 4-1: POWER PLANT – PLAN VIEW PENSTOCK FLOOR

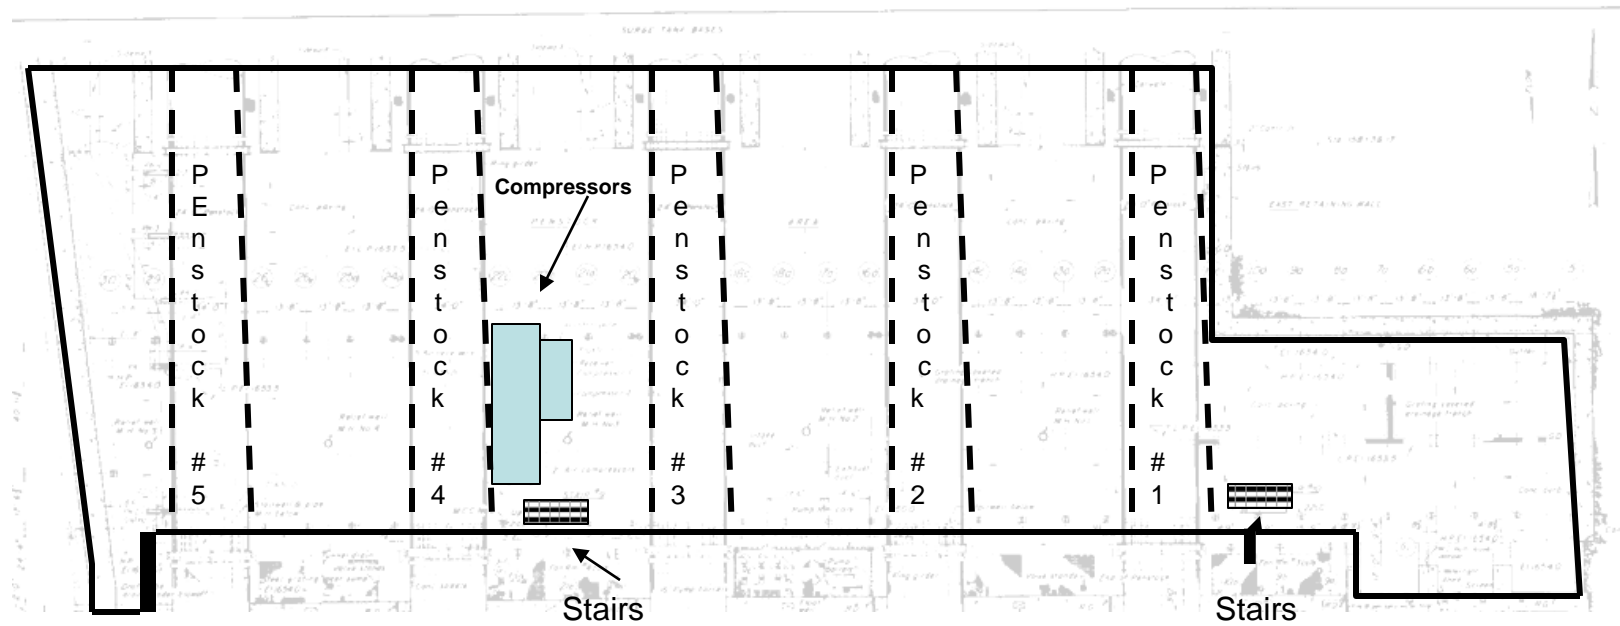


Attachment 4-1

## **ATTACHMENT 4-2: POWER PLANT – PLAN VIEW FLOOR 1, ELEVATION 1652.0**

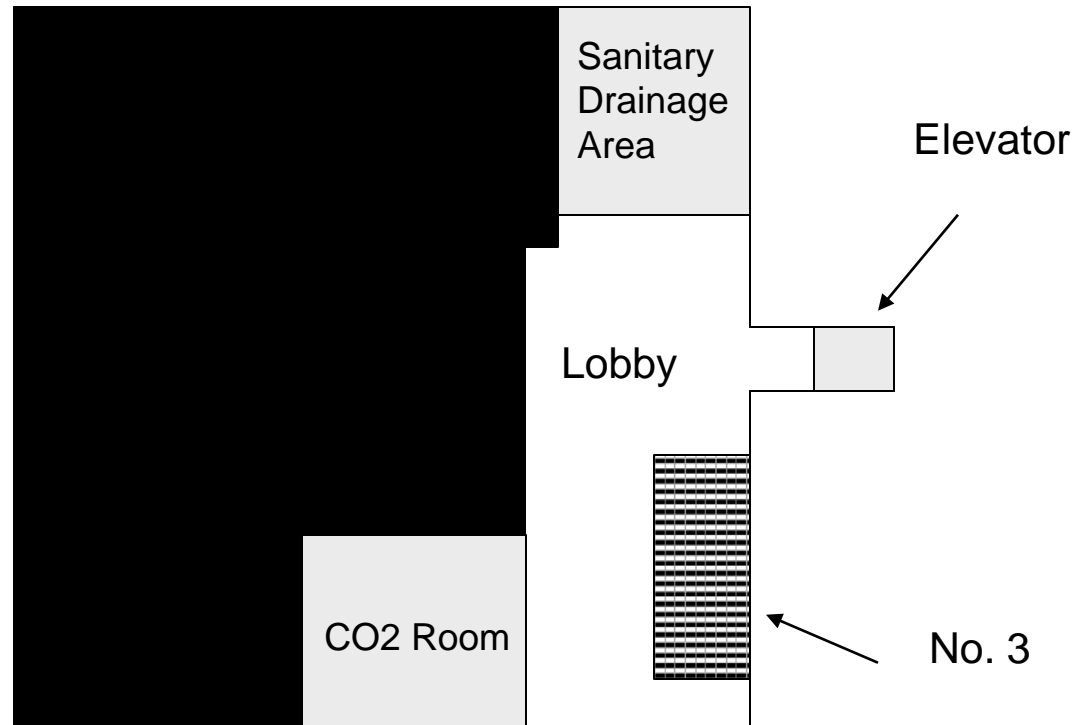

Attachment 4-2


**ATTACHMENT 4-3: POWER PLANT – PLAN VIEW  
FLOOR 2, ELEVATION 1669.0**

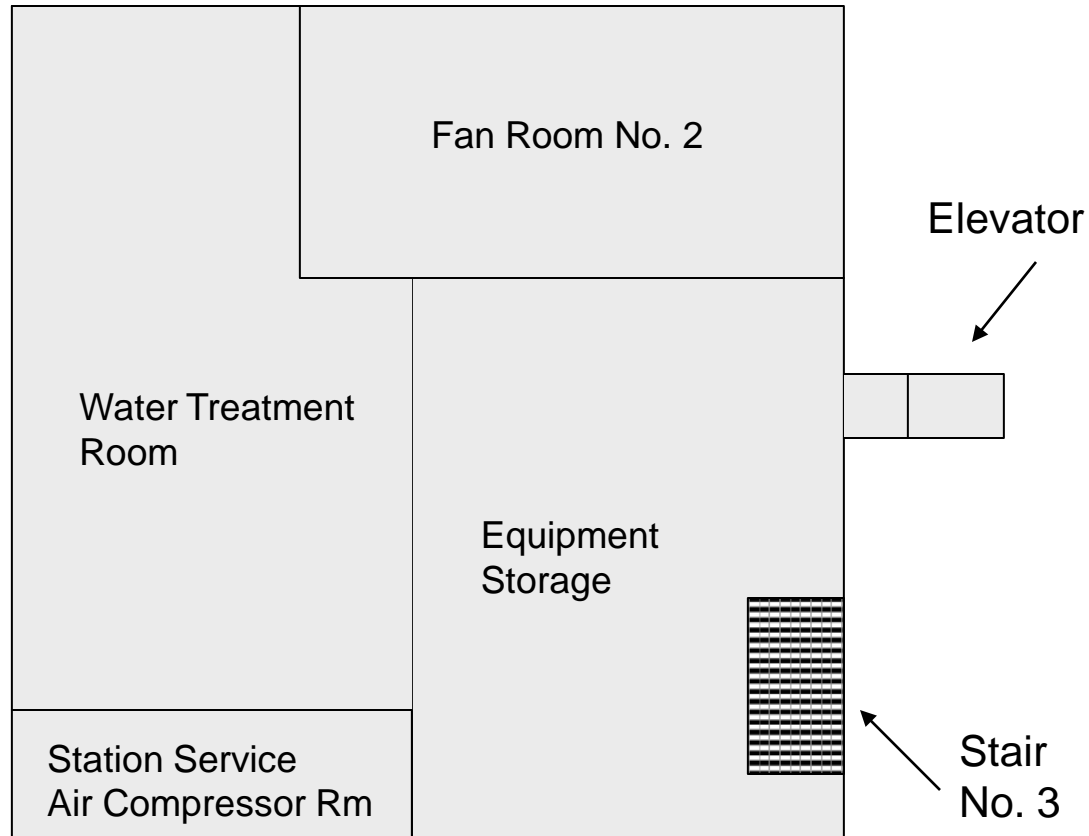


Attachment 4-3

# ATTACHMENT 4-4: POWER PLANT – PLAN VIEW

## FLOOR 3 (Turbine Floor), ELEVATION 1684.0

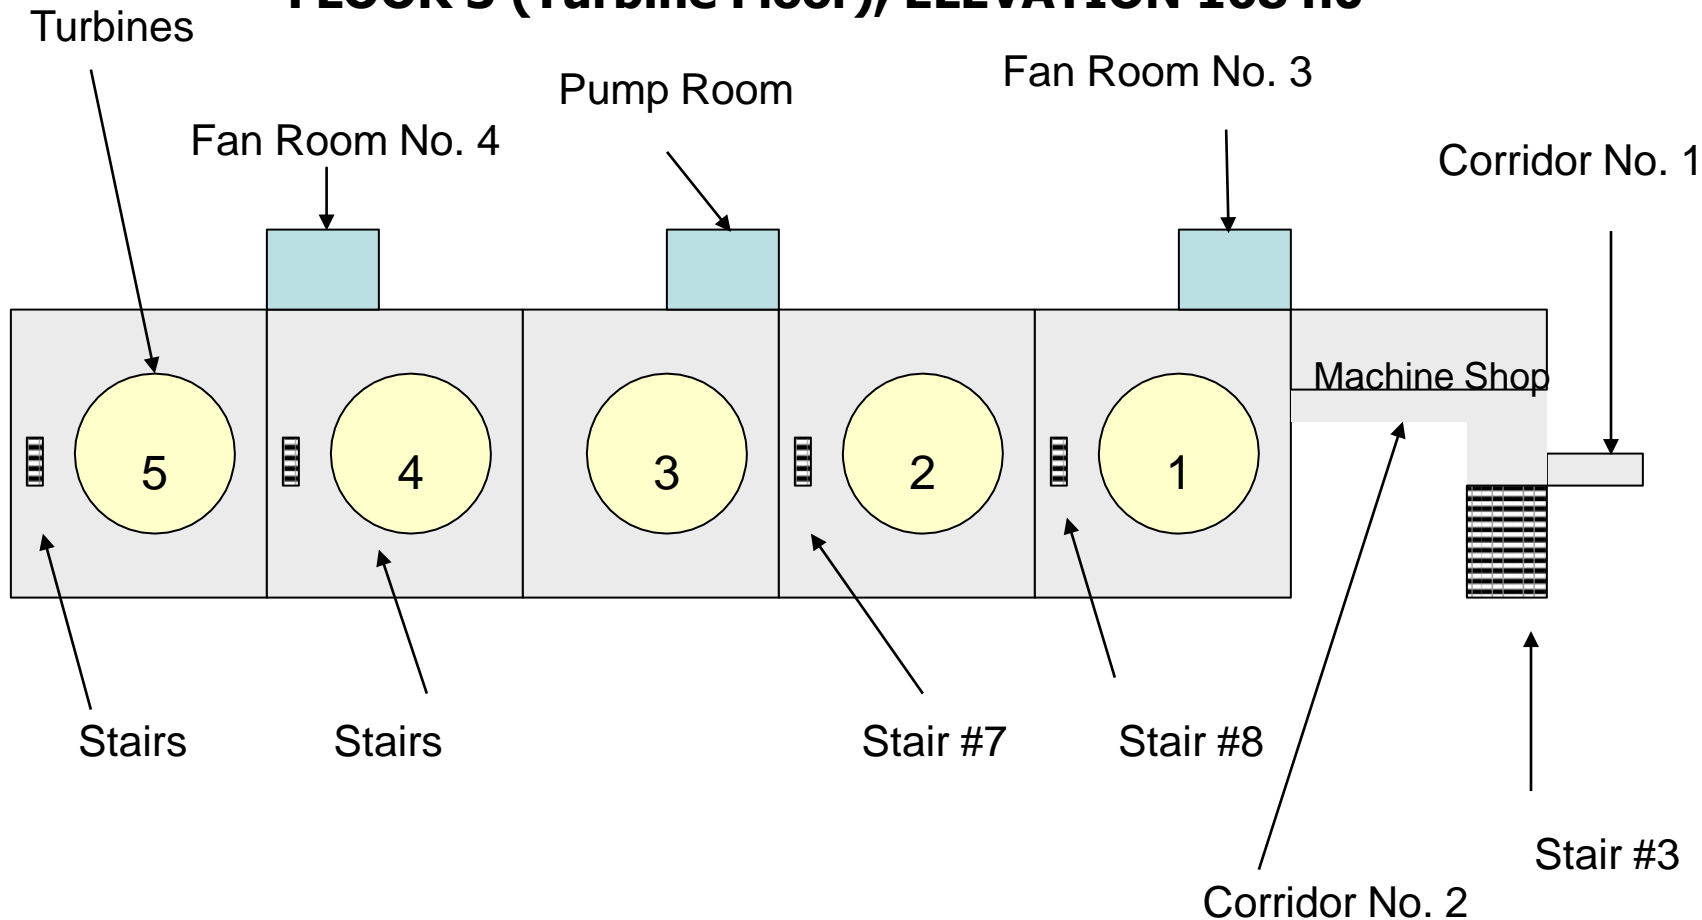

# ATTACHMENT 4-5: POWER PLANT – PLAN VIEW FLOOR 3 (Office Areas), ELEVATION 1684

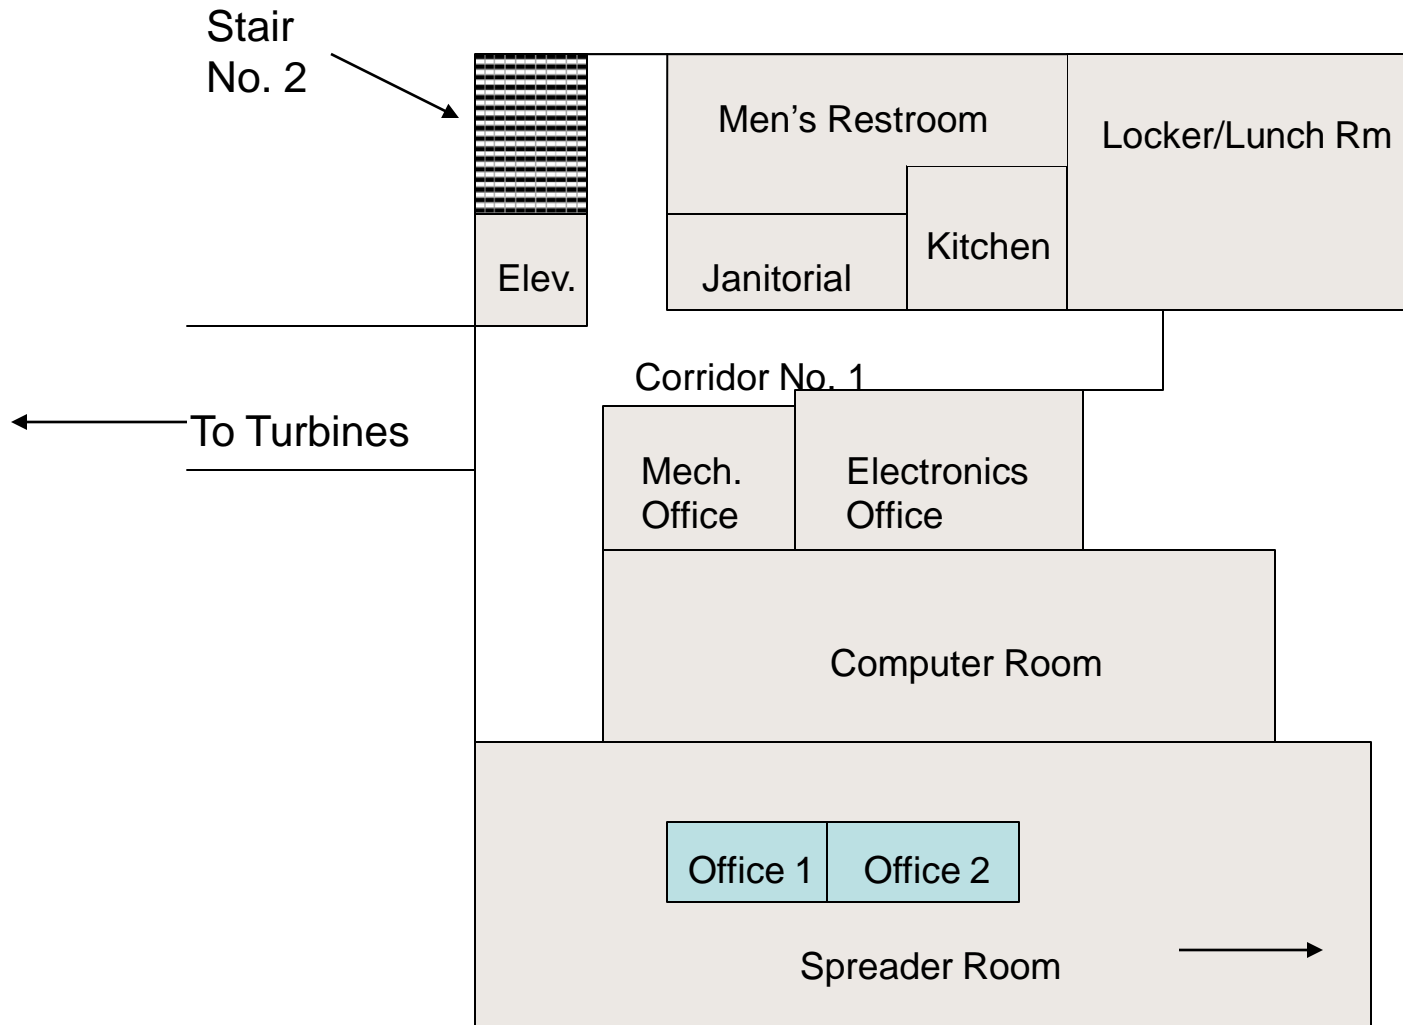

Attachment 4-5

# ATTACHMENT 4-6: POWER PLANT – PLAN VIEW

## FLOOR 4 (Generator Floor), ELEVATION 1703.0


Generator

Unit Control Board

Stair access to Generator

Overhead Door


Service Passage

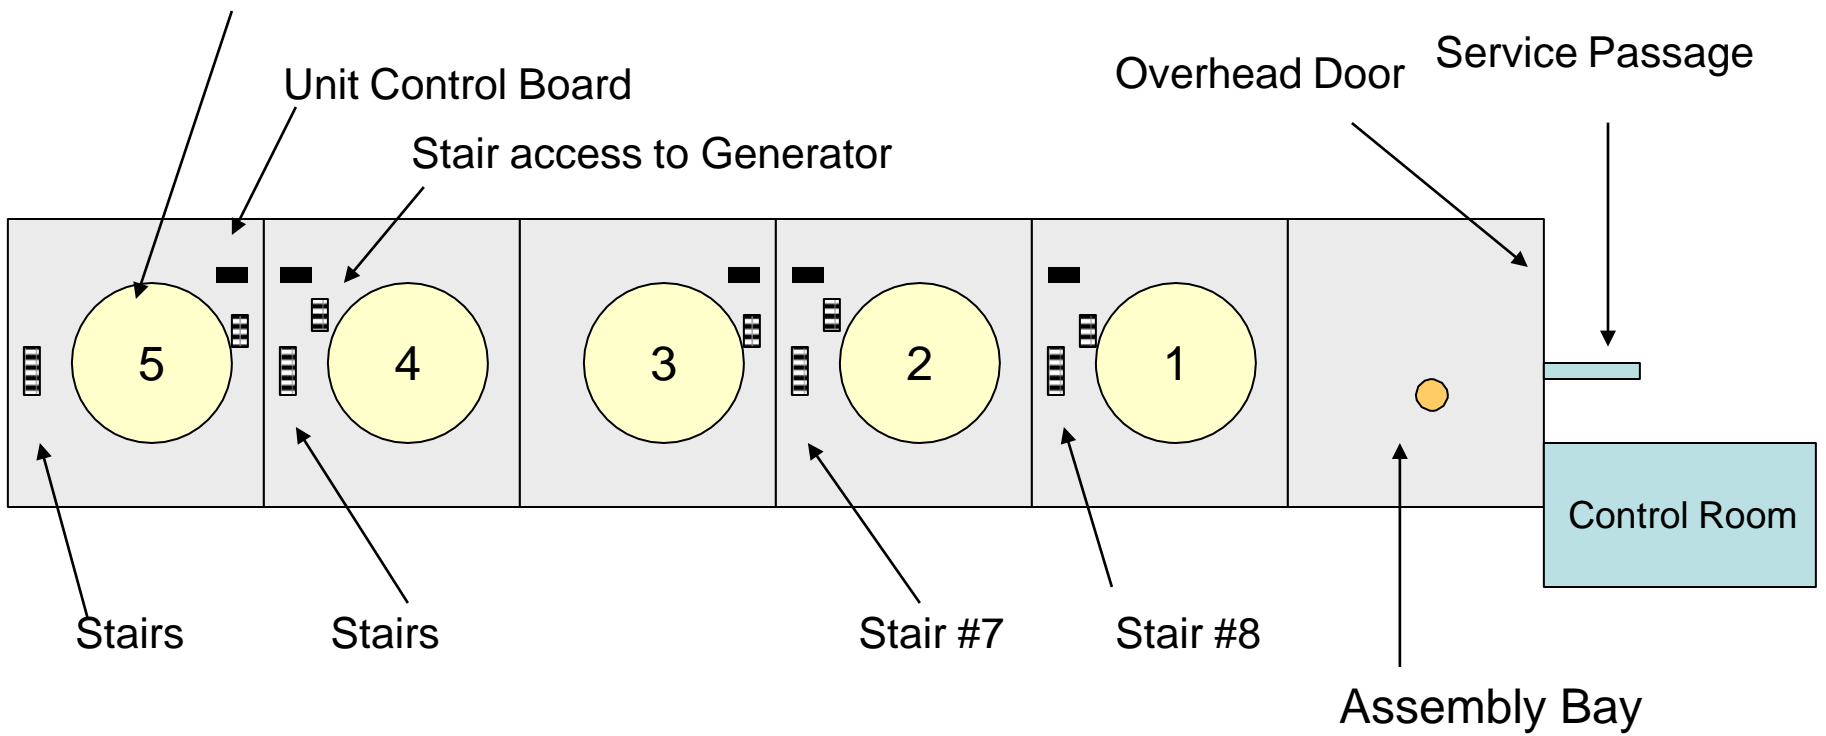


**ATTACHMENT 4-7: POWER PLANT – PLAN VIEW  
FLOOR 4 (Control Room, etc.), ELEVATION 1703**

Stair No. 2

Vestibule No. 2

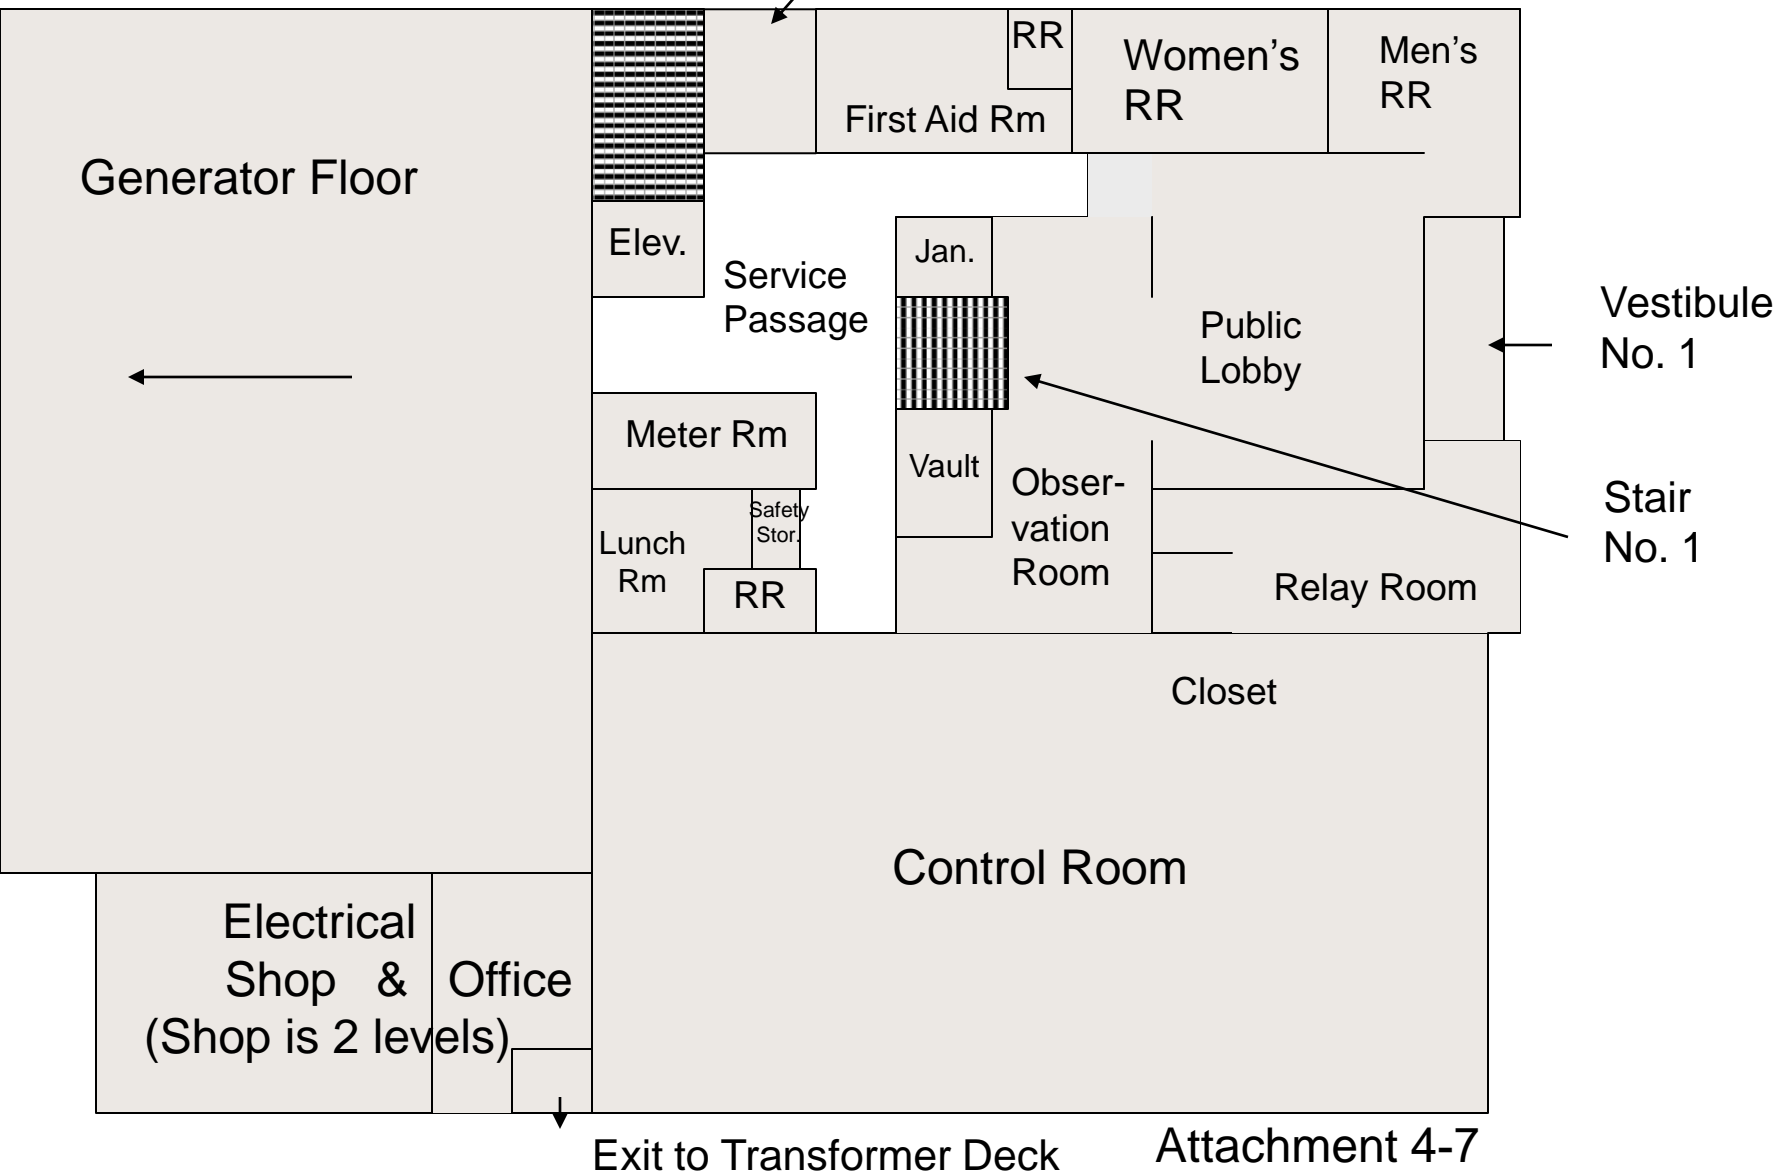


# ATTACHMENT 4-8: POWER PLANT – PLAN VIEW FLOOR 5, ELEVATION 1717.25

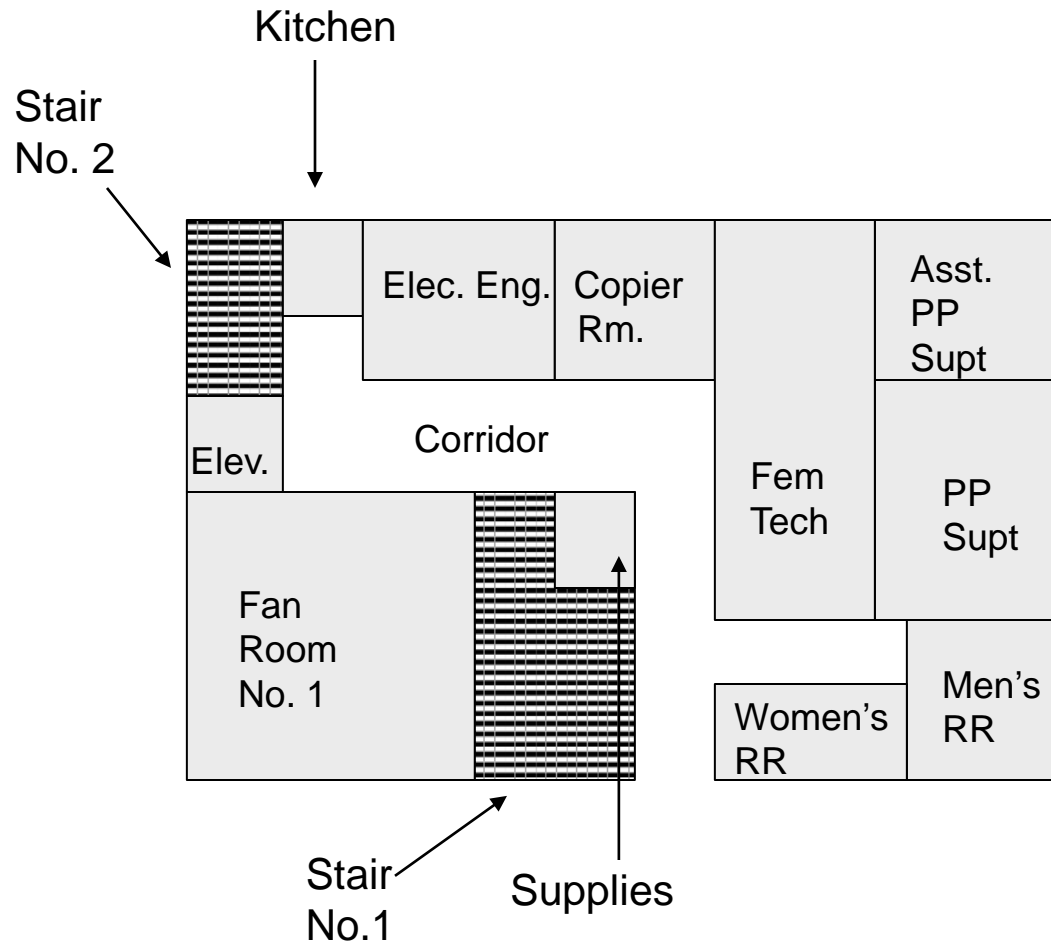




# ATTACHMENT 4-9: POWER PLANT – PLAN VIEW FLOOR 6, ELEVATION 1730.25

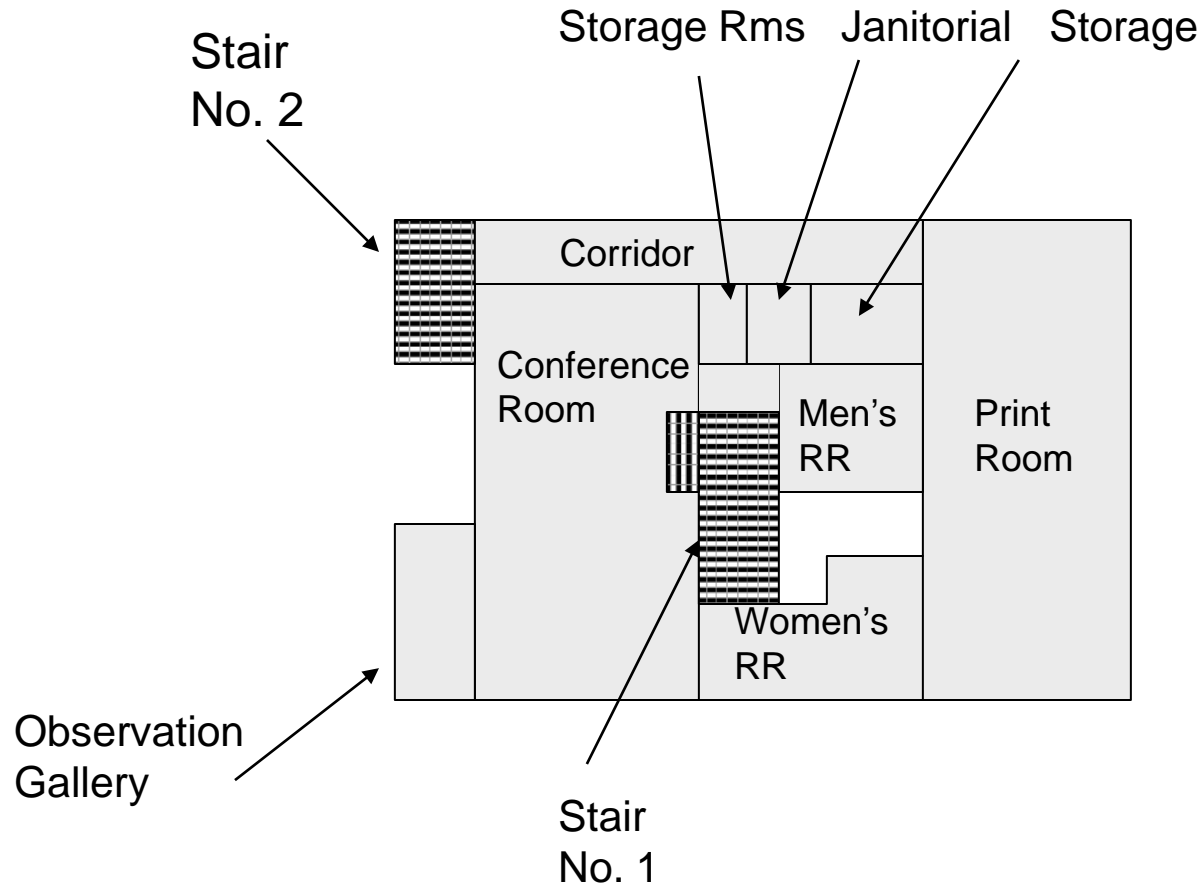

# ATTACHMENT 4-10: INTAKE STRUCTURE

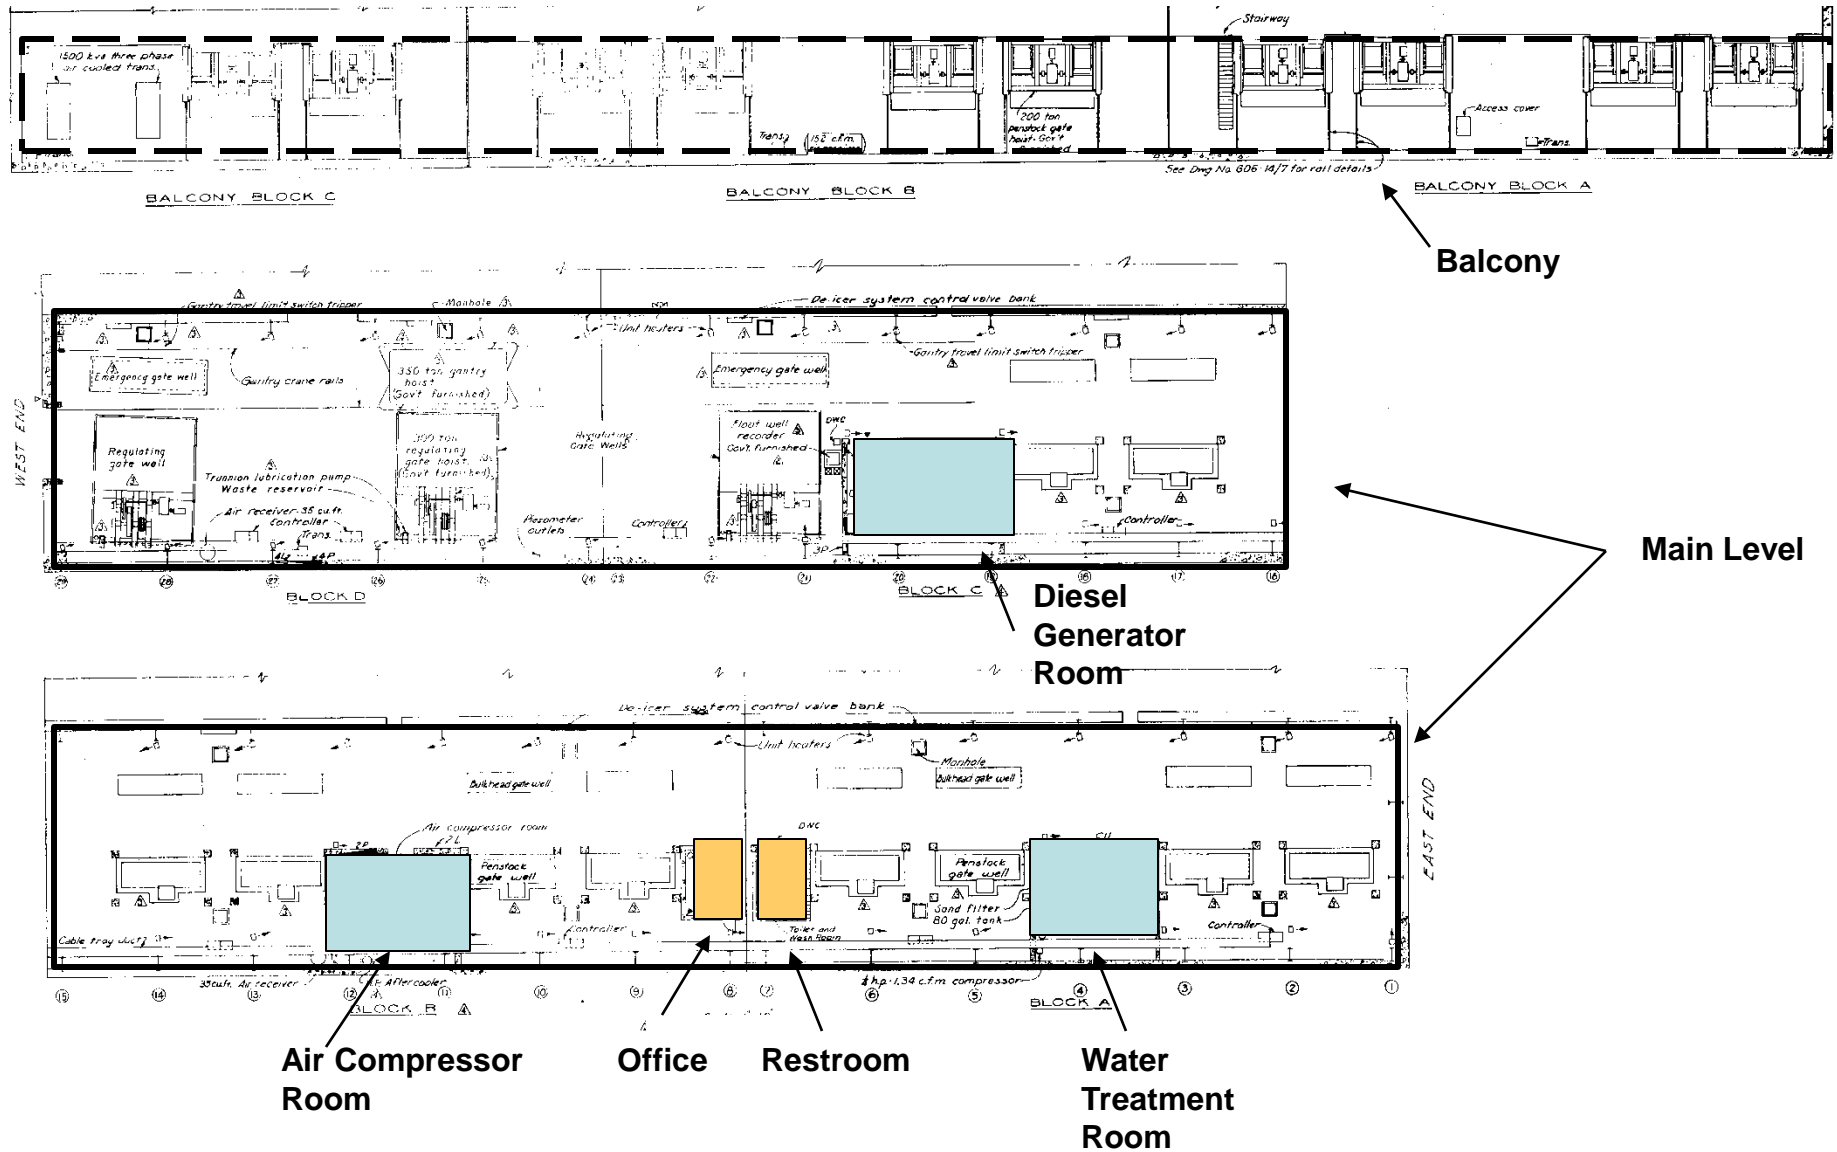

Attachment 4-10