

PHYSICAL DATA

for

FEDERAL HIGHWAY ADMINISTRATION

WESTERN FEDERAL LANDS HIGHWAY DIVISION

PROJECT


ID ERFO FS NEZPR117 2019-1(1)

Nez Perce - Clearwater 2019 Repairs

**CULVERT
CROSS SECTIONS**

| STATE | PROJECT | SHEET NUMBER |
|-------|---------|--------------|
| | | 99+05.31 |

FHWA, Office of Federal Lands Highway

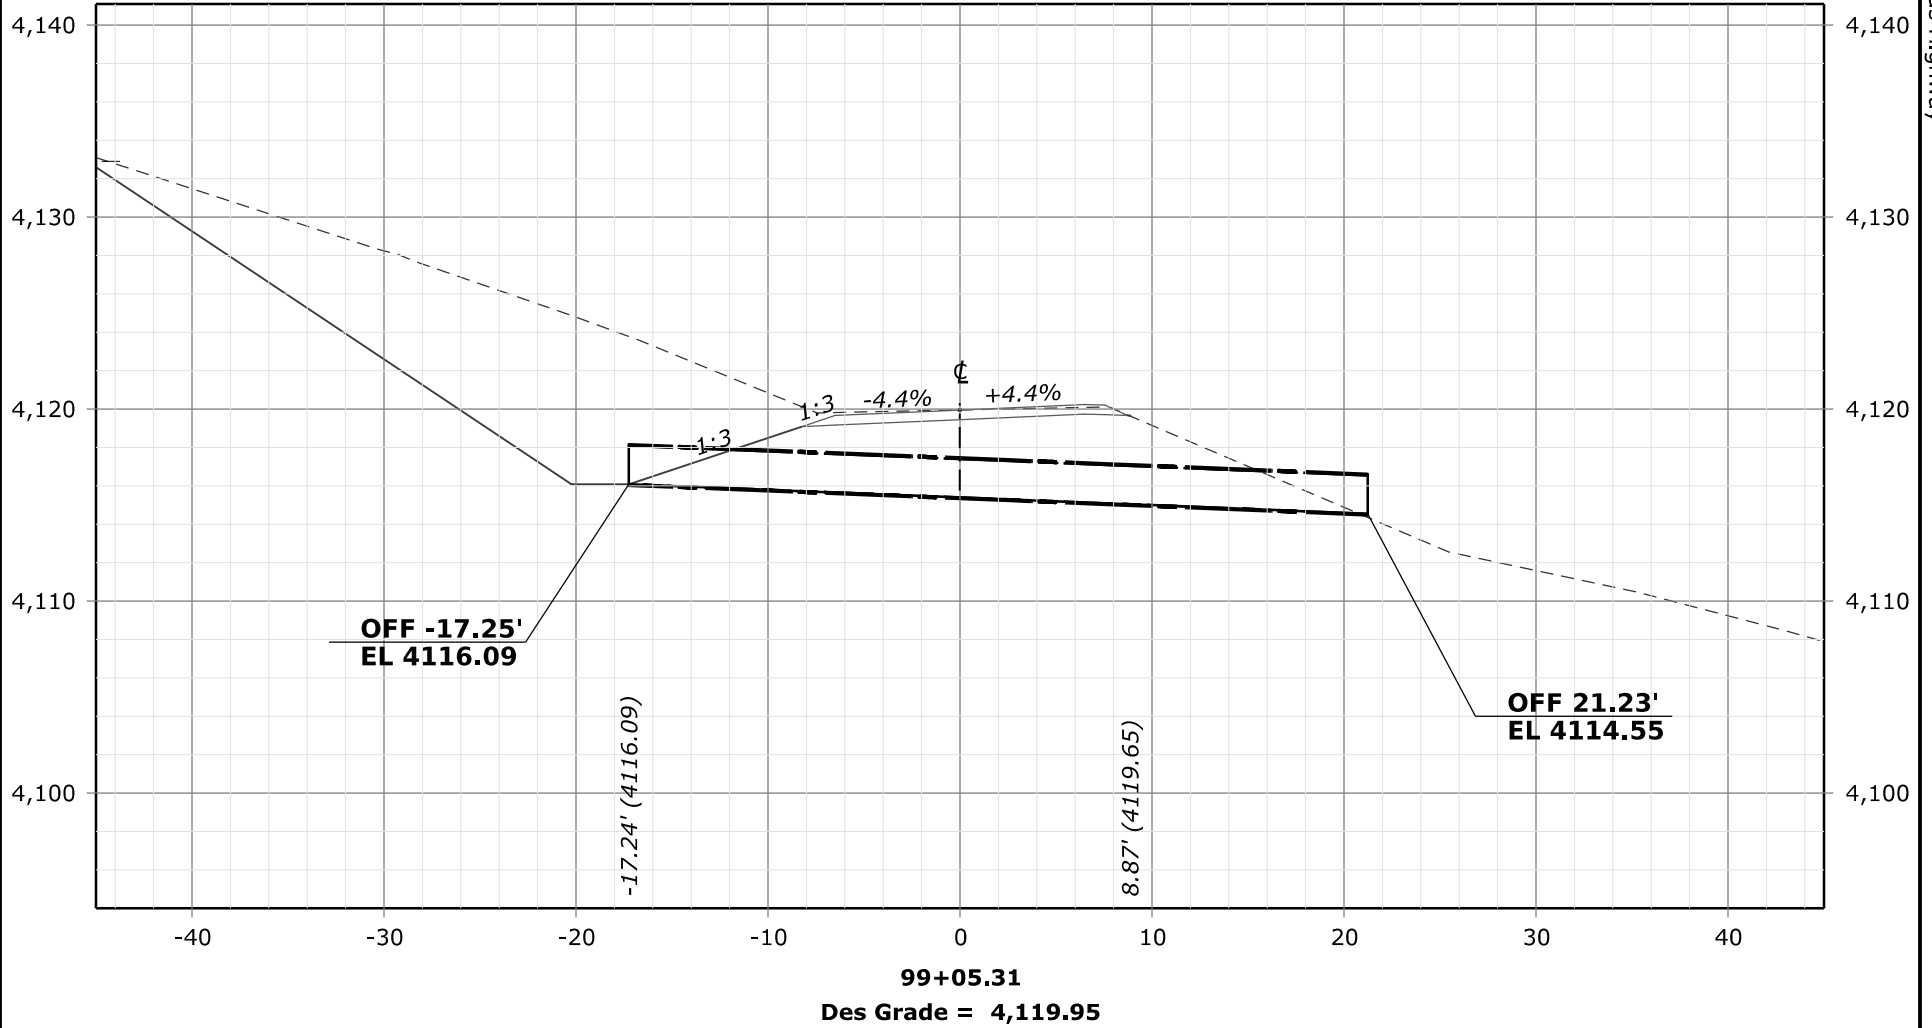

X-SECTIONS (354-13.6 - 99+05.31 [SHEET])

c:\pw-work\0535550\04-ef1901101_XS_01_CULVERTS.dgn [354-13.6 - 99+05.31 [Sheet]354-13.6 - 99+05.31 [Sheet]]

21 April 2023 9:44 AM