


GENERAL SHEET NOTES

1. REFER TO ASBESTOS ABATEMENT REPORT FOR AREAS TO BE ABATED.
2. REFER TO MECHANICAL DRAWINGS FOR ADDITIONAL ASBESTOS ABATEMENT.

SHEET KEYNOTES

PHASE KEY PLAN

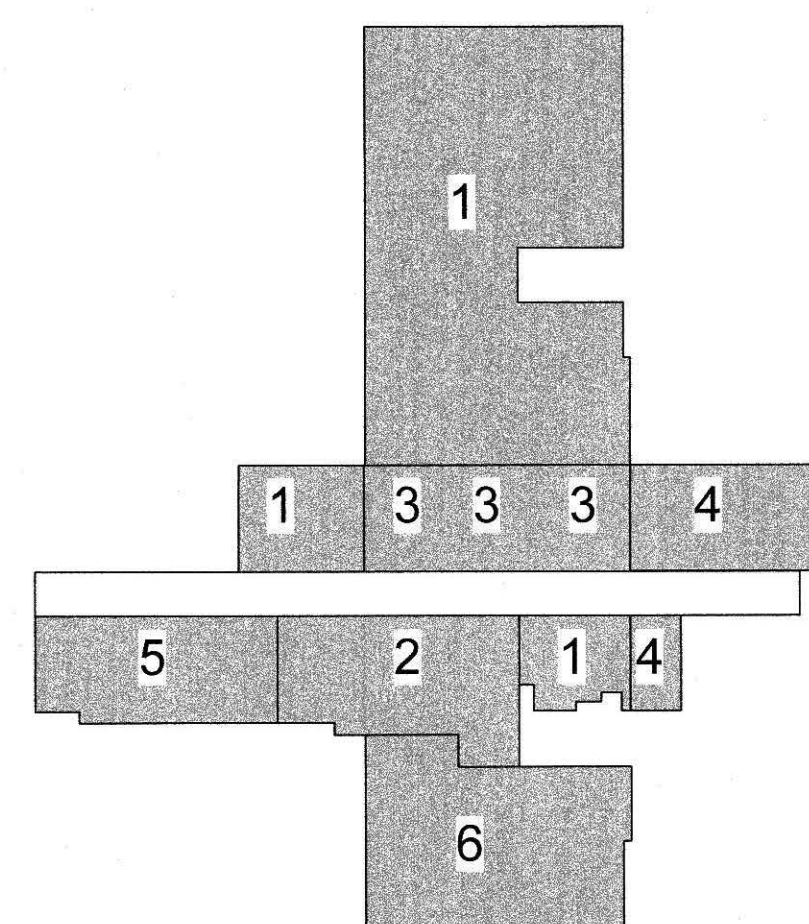


PARTITION GRAPHICS


- PARTITION AND OPENING PHASING
- EXISTING ELEMENT TO REMAIN
 - EXISTING ELEMENT TO BE DEMOLISHED
 - TEMPORARY 1-HOUR RATED ELEMENT TO BE CONSTRUCTED AND DEMOLISHED IN SAME PHASE

- PARTITION RATING
- NO RATING
 - SMOKE RESISTIVE PARTITION - NON RATED
 - 1 HOUR FIRE BARRIER
 - 1 HOUR FIRE/SMOKE BARRIER
 - 2 HOUR FIRE BARRIER
 - 2 HOUR FIRE/ SMOKE BARRIER

NORTH LEGEND

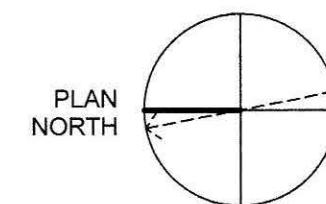

D1 BASEMENT HAZARDOUS MATERIALS ABATEMENT PLAN
1/16" = 1'-0"

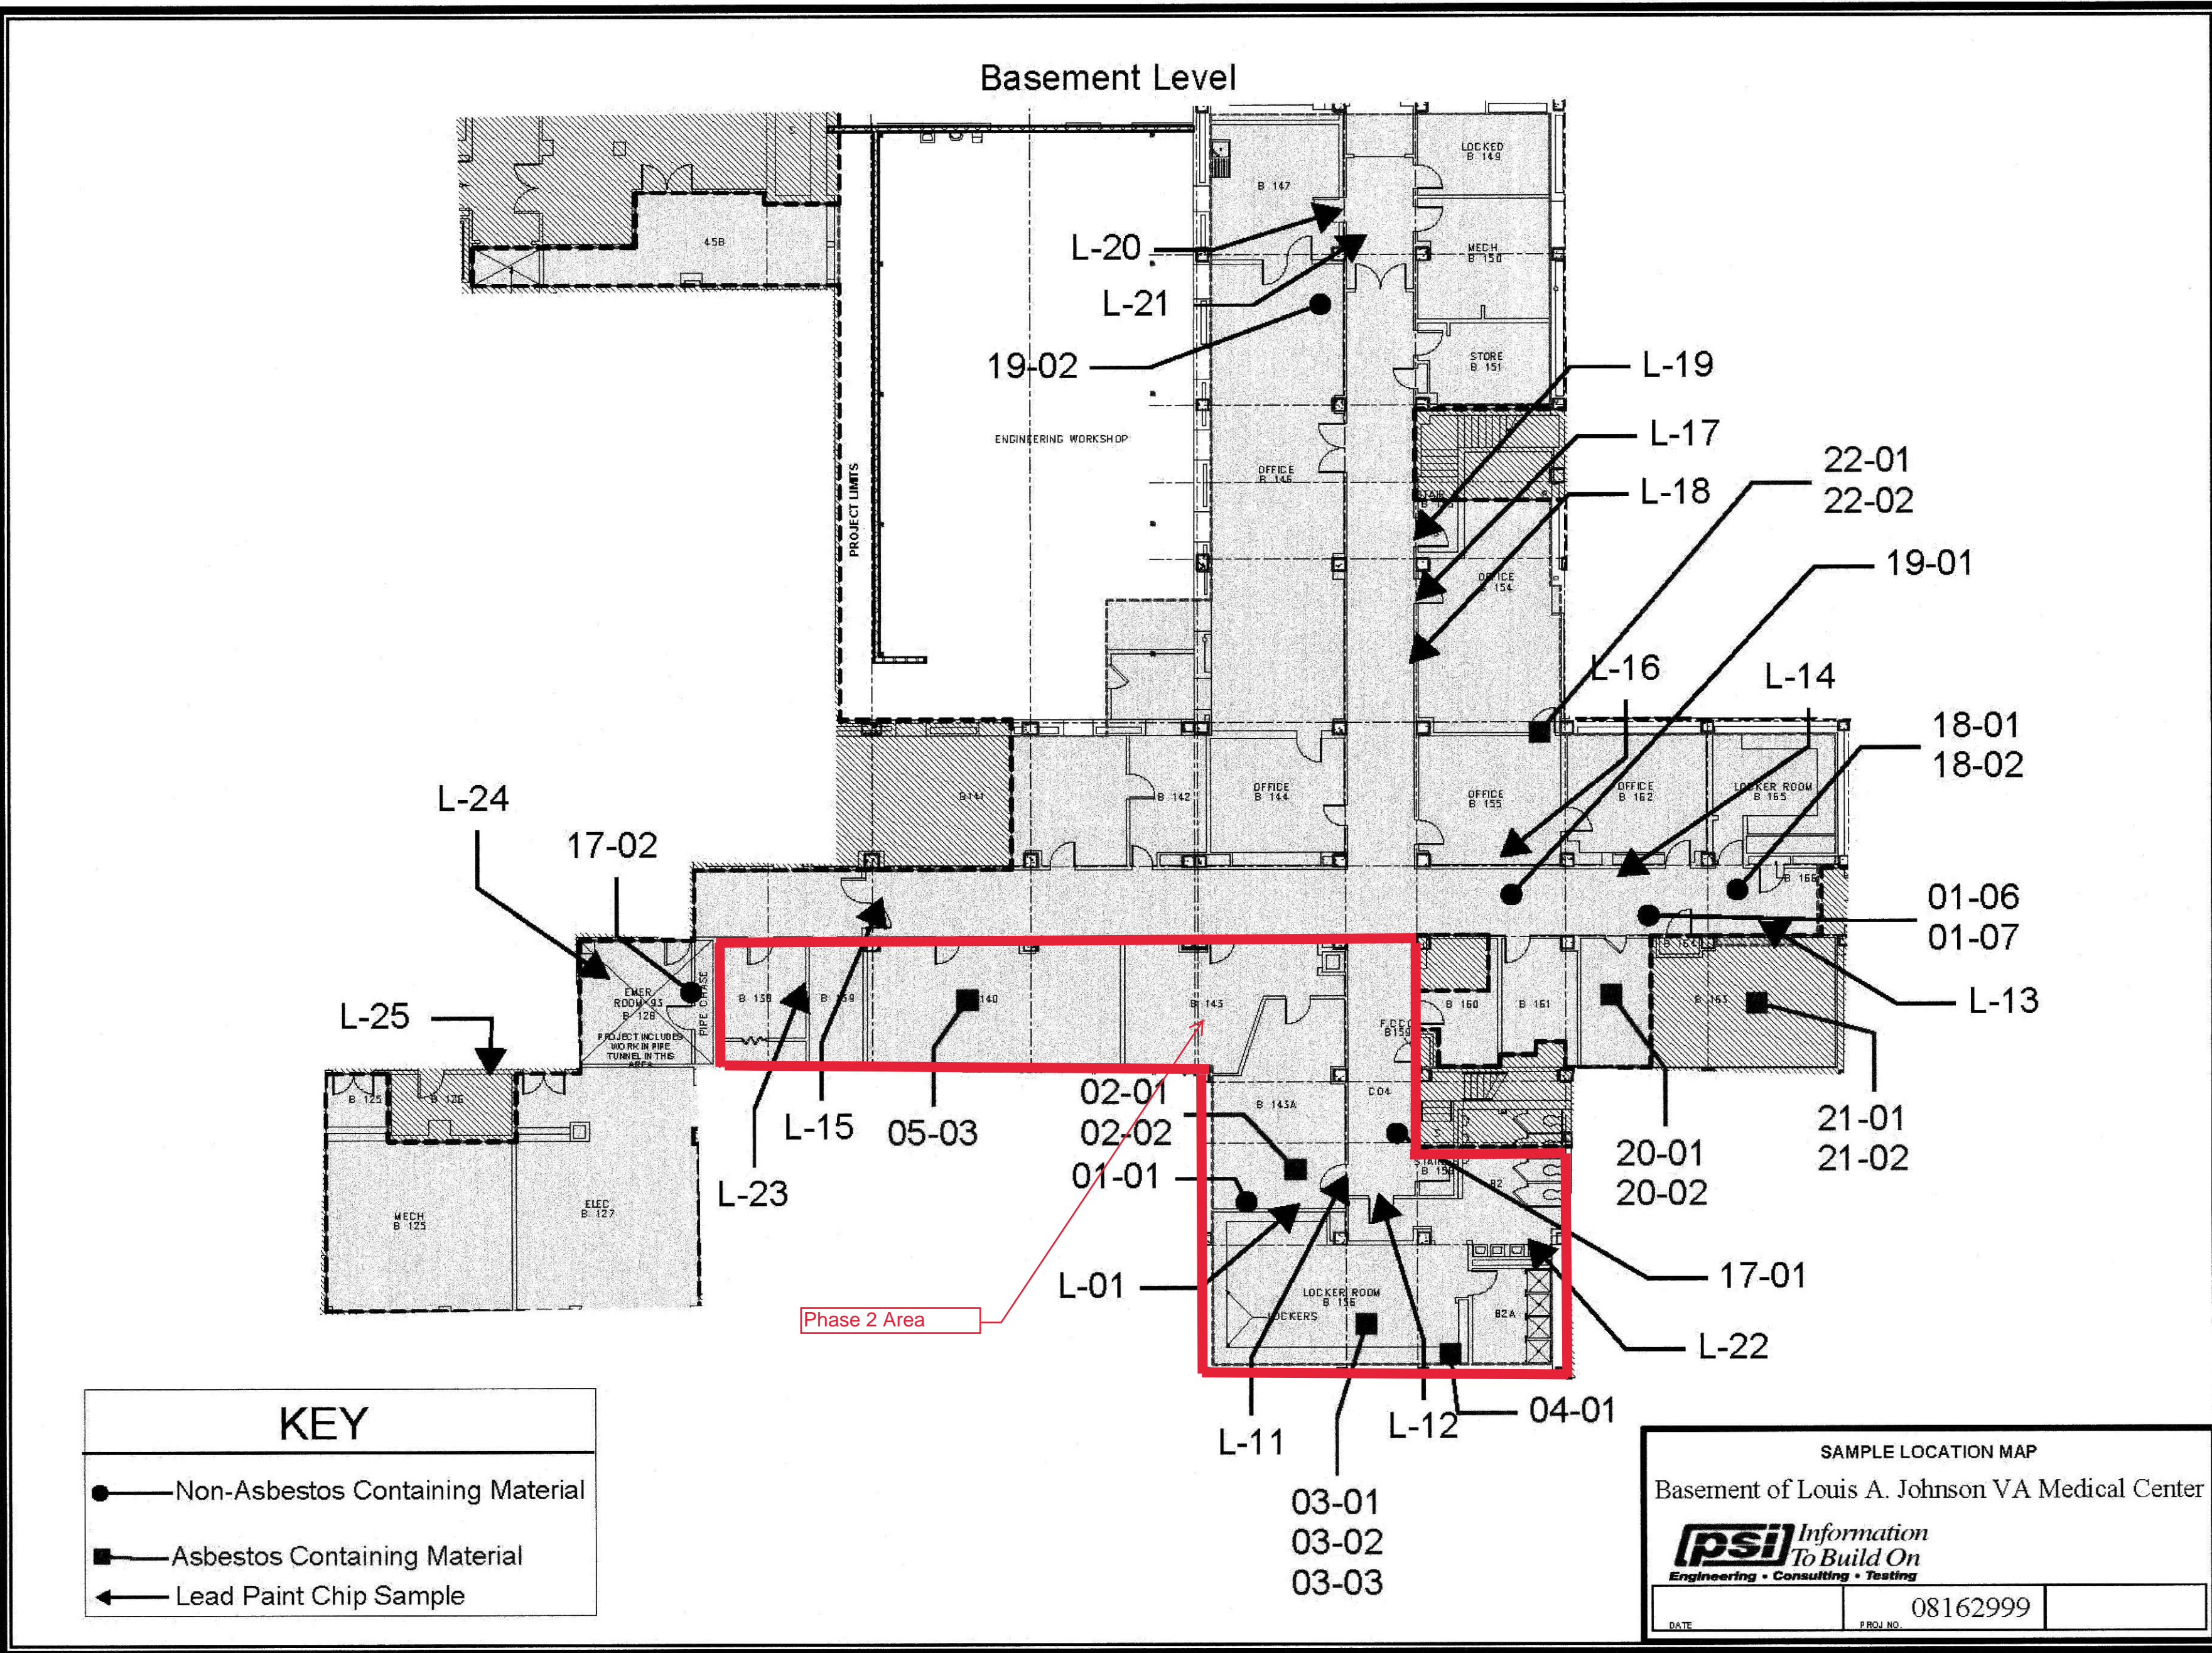

C4 HAZARDOUS MATERIALS LEGEND (BASEMENT)
NOT TO SCALE

Revisions:		
No.	Description	Date

CONSULTANTS:

Seal:

ARCHITECT / ENGINEERS:

8016 TOWER POINT DRIVE
CHARLOTTE, NC 28227
P 704.814.1320
F 704.321.0833
HARRELL
DESIGN GROUP, P.C.
formerly HARRELL, SALTRICK & HOPPER, PC
HDG PROJECT: 16015

Drawing Title:
BASEMENT FLOOR HAZARDOUS ABATEMENT PLAN
Project Phase:
BID DOCUMENTS
FULLY SPRINKLERED

Project Title:
MODERNIZE SPECIALTY CLINICS
Location:
LOUIS A. JOHNSON VA MEDICAL CENTER
Date:
MARCH 22, 2019
Checked:
Drawn:

Project Number:
540-14-203
Building Number:
1
Drawing Number:
HA100


Office of
Construction and
Facilities
Management
VA U.S. Department
of Veterans Affairs

GENERAL SHEET NOTES


1. REFER TO ASBESTOS ABATEMENT REPORT FOR AREAS TO BE ABATED.
2. REFER TO MECHANICAL DRAWINGS FOR ADDITIONAL ASBESTOS ABATEMENT.

SHEET KEYNOTES



PHASE KEY PLAN

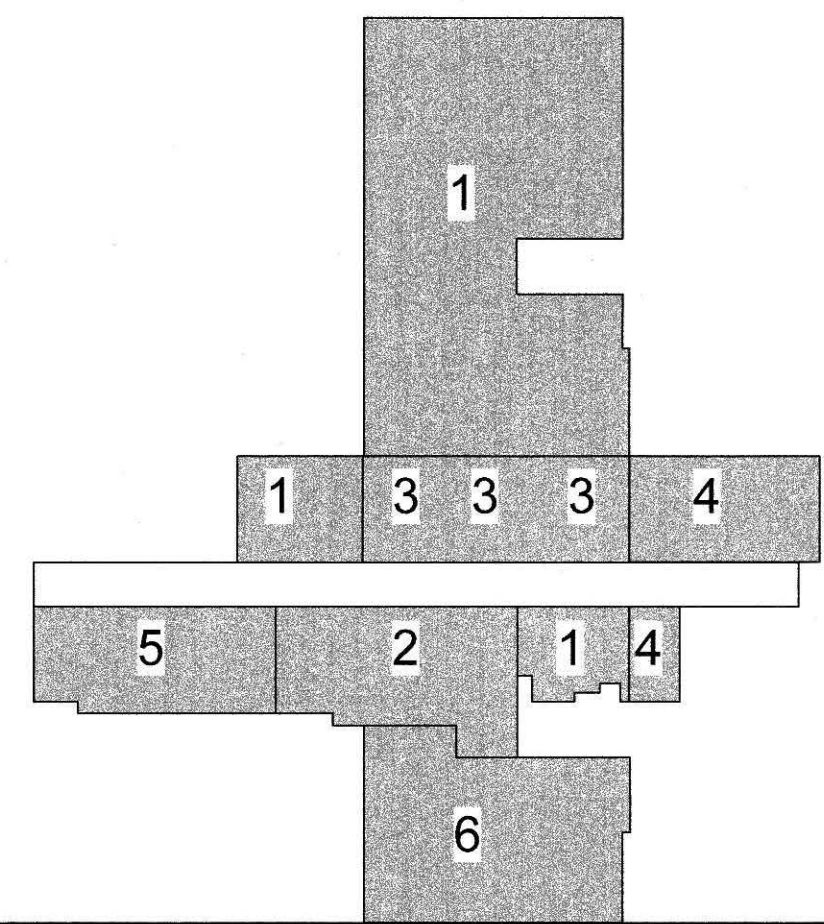


PARTITION GRAPHICS

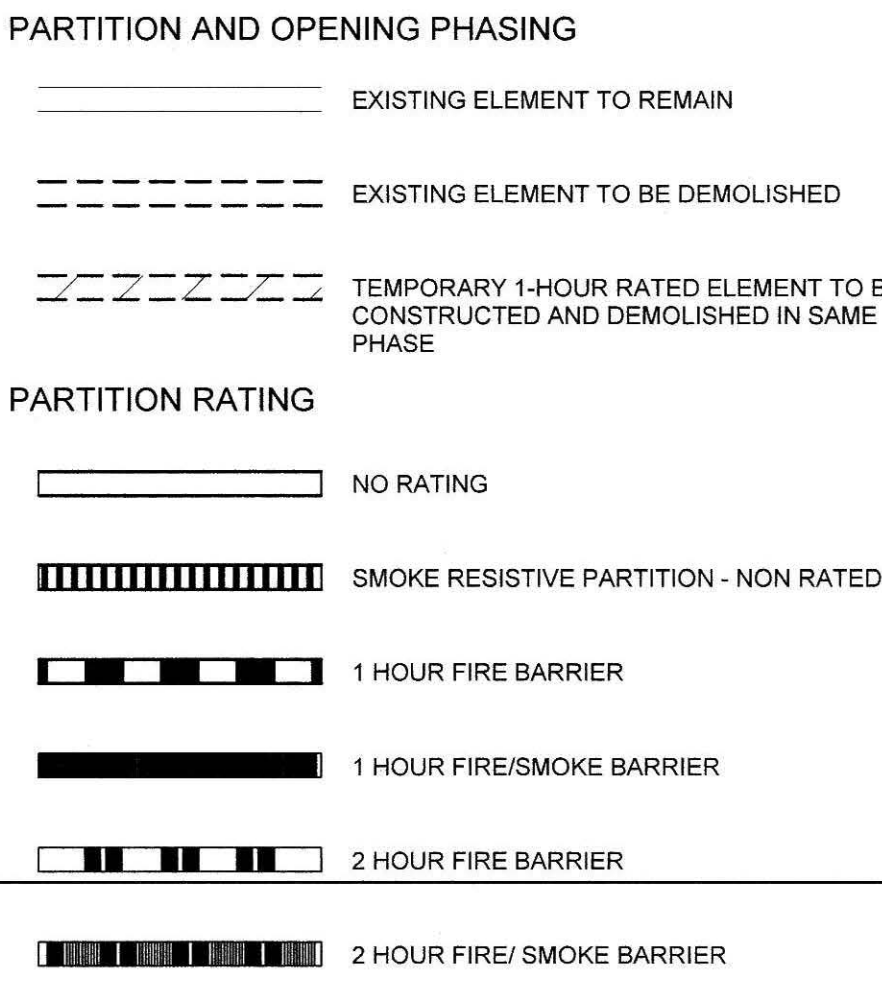

NORTH LEGEND

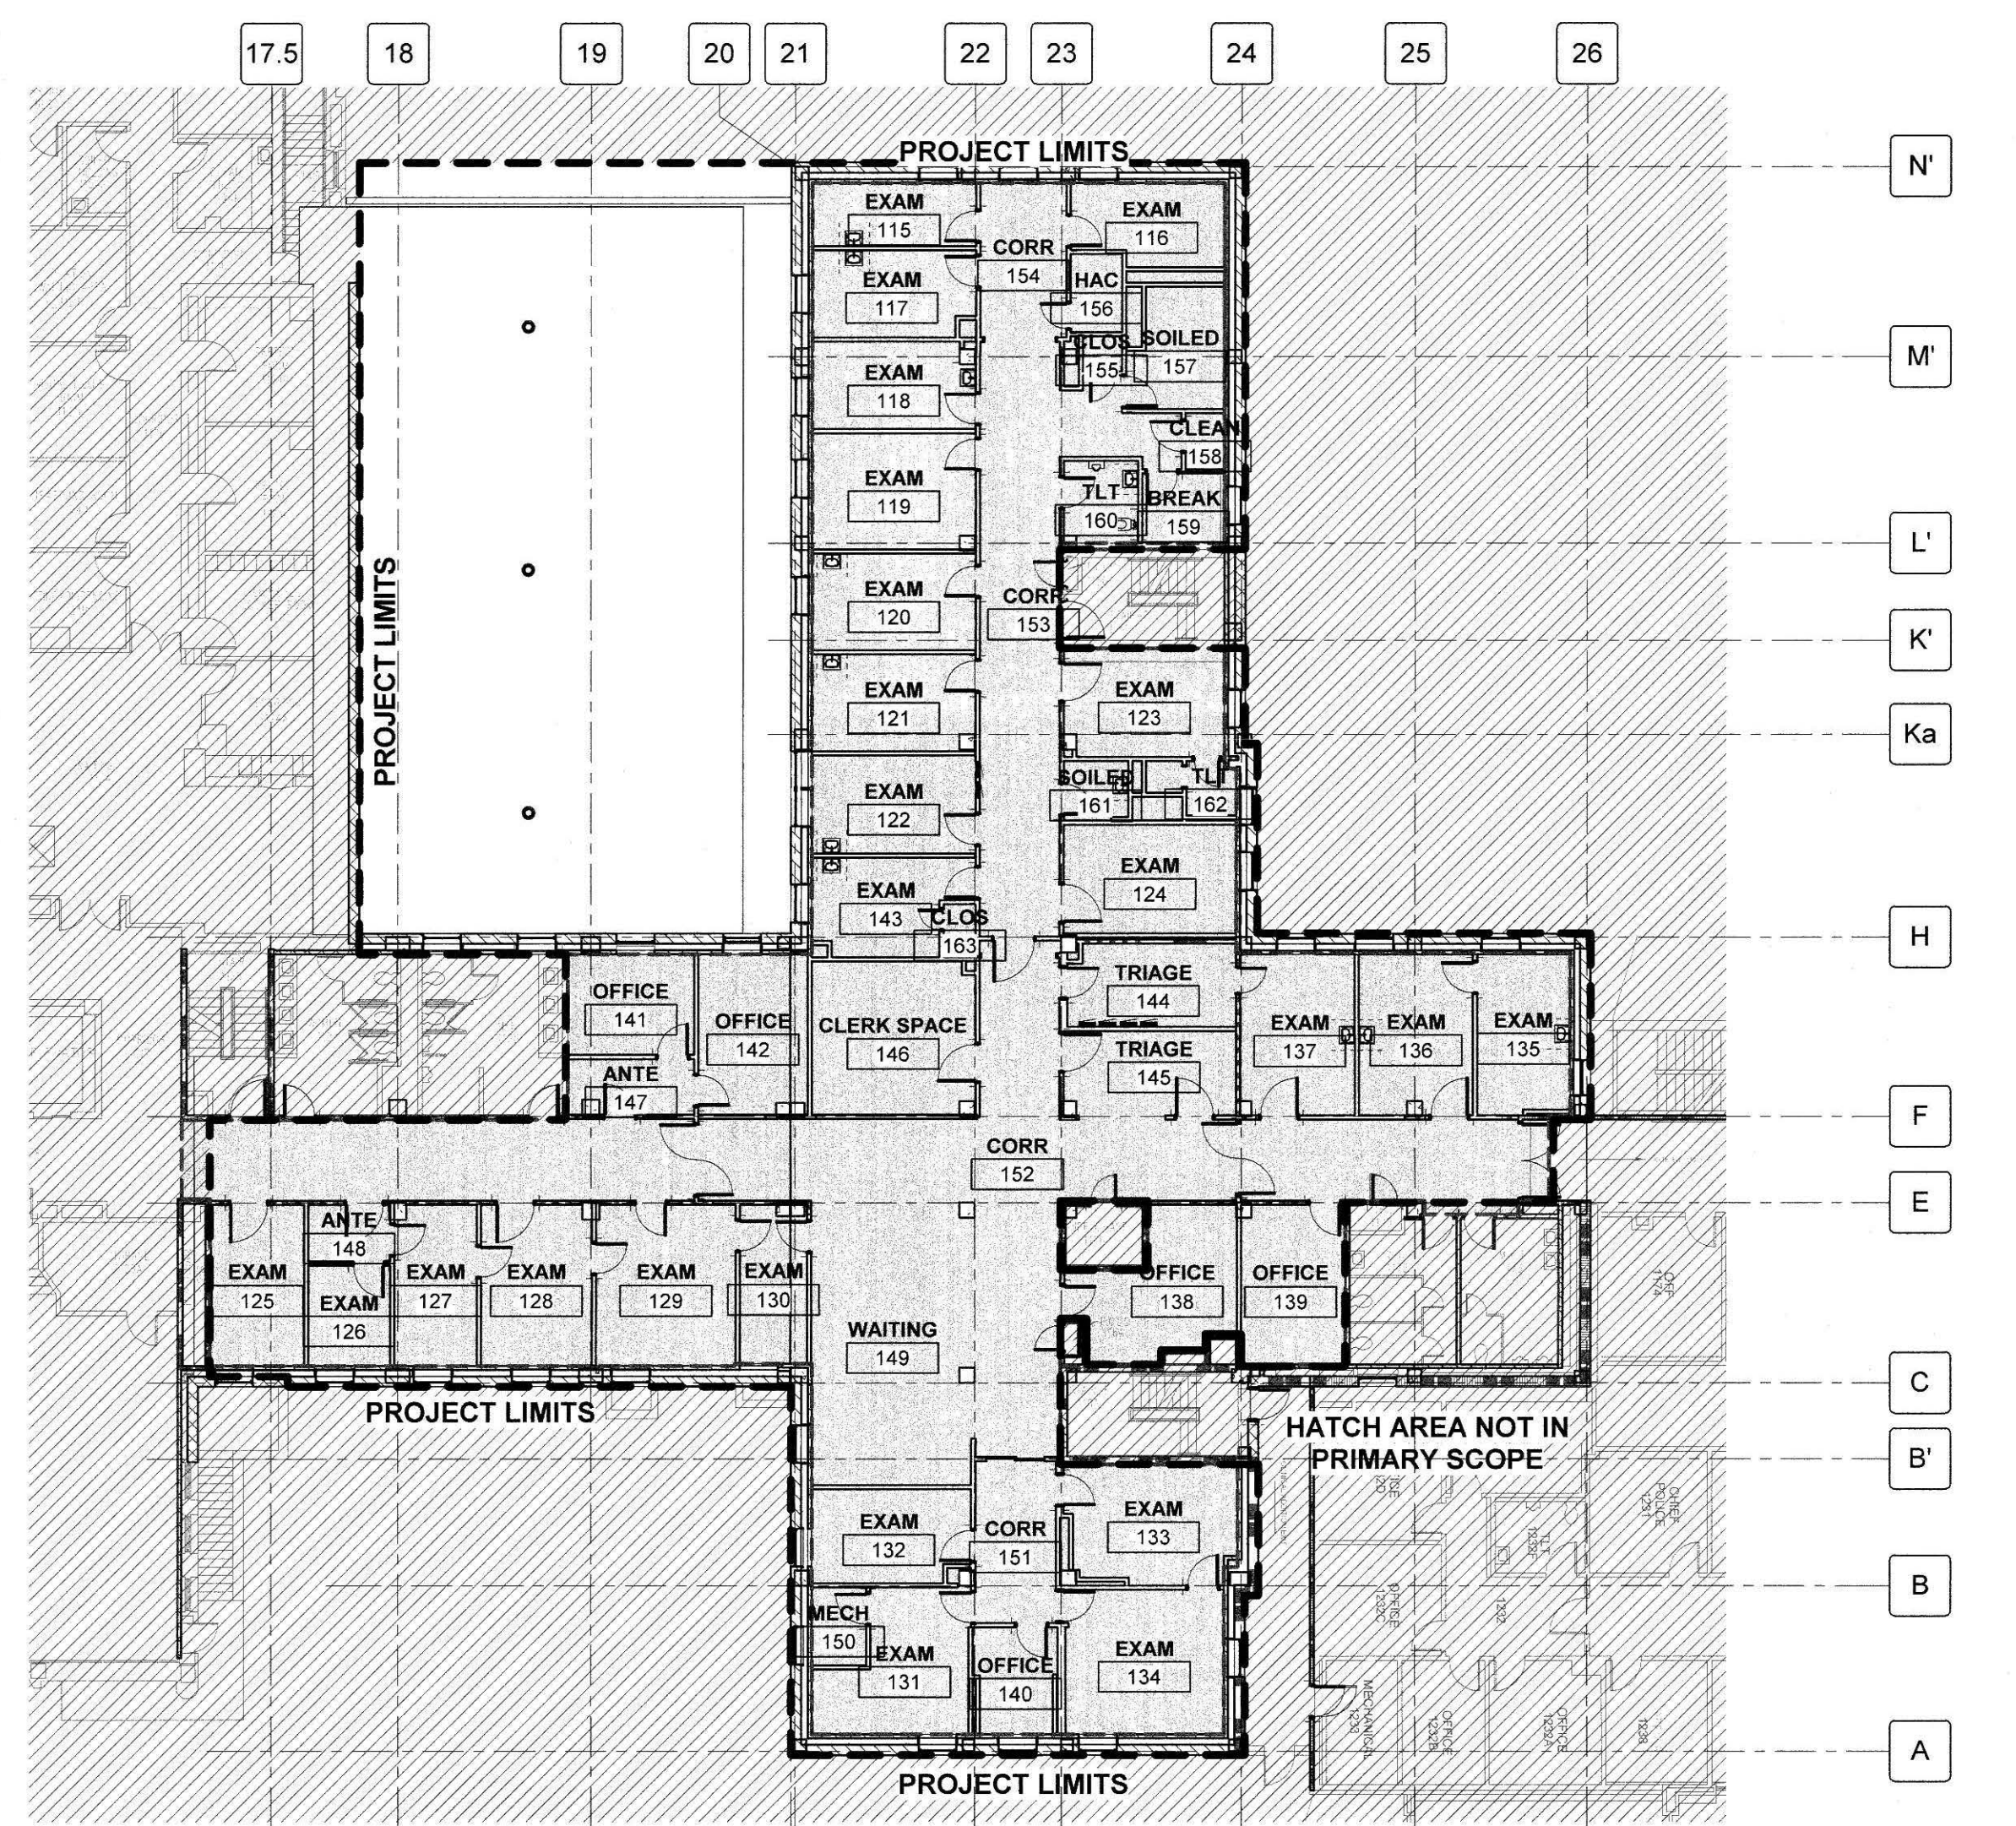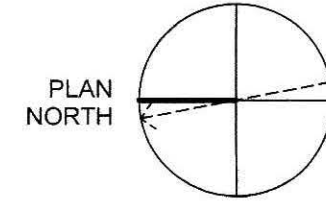

D1 FIRST FLOOR HAZARDOUS MATERIALS ABATEMENT PLAN
1/16" = 1'-0"

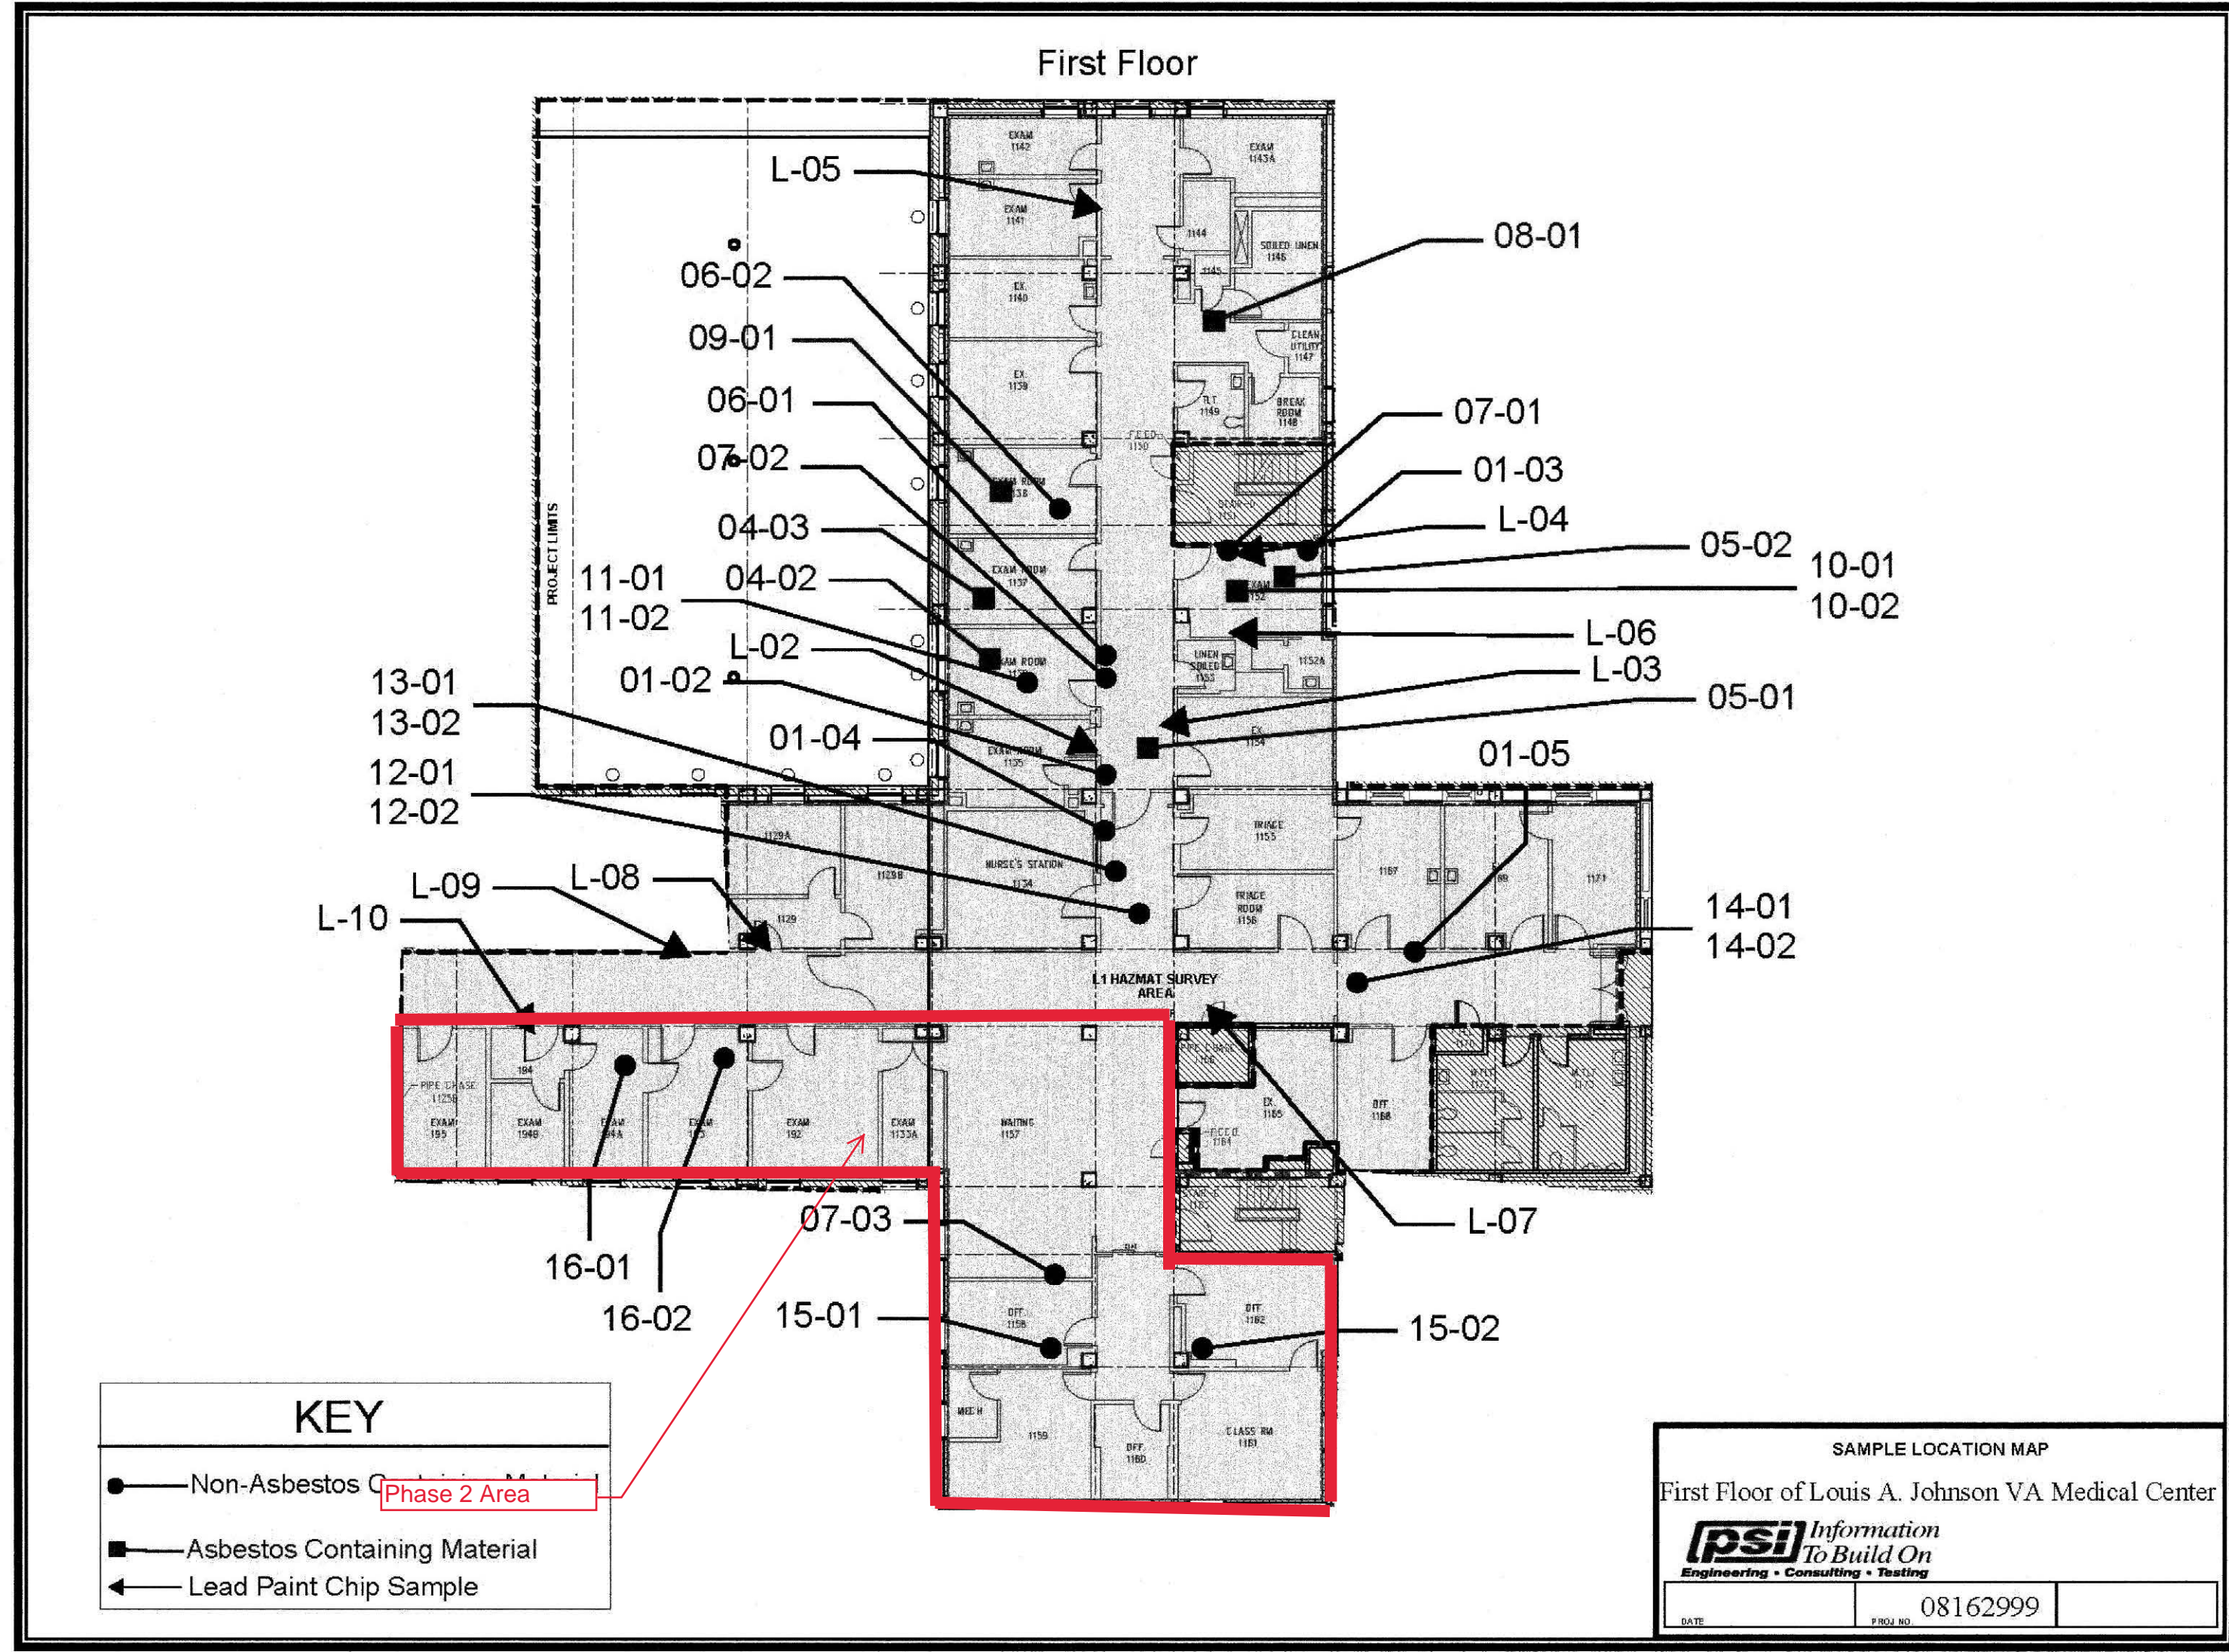


B4 HAZARDOUS MATERIALS LEGEND
NOT TO SCALE

Revisions:

No.	Description	Date

CONSULTANTS:

--

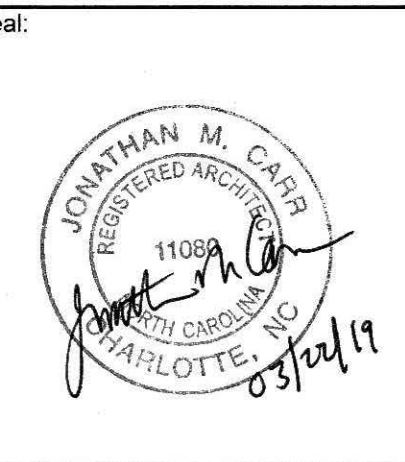

ARCHITECT / ENGINEERS:

HARRELL
DESIGN GROUP, P.C.
formerly HARRELL, SALTRICK & HOPPER, PC

8016 TOWER POINT DRIVE
CHARLOTTE, NC 28227
P 704.814.1320
F 704.321.0833

HDP PROJECT: 16015

Drawing Title:

FIRST FLOOR HAZARDOUS ABATEMENT PLAN

Project Phase:

BID DOCUMENTS

FULLY SPRINKLERED

Project Title:

MODERNIZE SPECIALTY CLINICS

Location:

LOUIS A. JOHNSON VA MEDICAL CENTER

Date:

MARCH 22, 2019

Checked:

Drawn:

Project Number:

540-14-203

Building Number:

1

Drawing Number:

HA101

Office of Construction and Facilities Management

VA U.S. Department of Veterans Affairs