




REV	APPROVED DATE	DESCRIPTION	JCN	REDLINE DATE	APVD
DEPARTMENT OF TRANSPORTATION FEDERAL AVIATION ADMINISTRATION ATO - TECHNICAL OPERATIONS EASTERN SERVICE AREA					
LOC RUNWAY 4R LOCALIZER SHELTER REPLACEMENT PROPOSED SITE PLAN					
BOSTON		LOGAN INTERNATIONAL AIRPORT		MA	
REVIEWED BY	SUBMITTED BY	APPROVED BY	DATE		
	<i>S. SULLIVAN</i>	<i>G. NEVILLE</i>	02/21/2023		
PROJECT ENGINEER		MGR: ENGINEERING CENTER			
DESIGNED		ISSUED BY		JCN	
DRAWN		ENGINEERING SERVICES		1508296	
CHECKED		INFRASTRUCTURE		REV	
		DRAWING NO		BOS-1508296-C002	

SPILLERS  
STAINES  
STAINES

ISSUED FOR CONSTRUCTION  
EDW: bos-1508296-c002.dwg

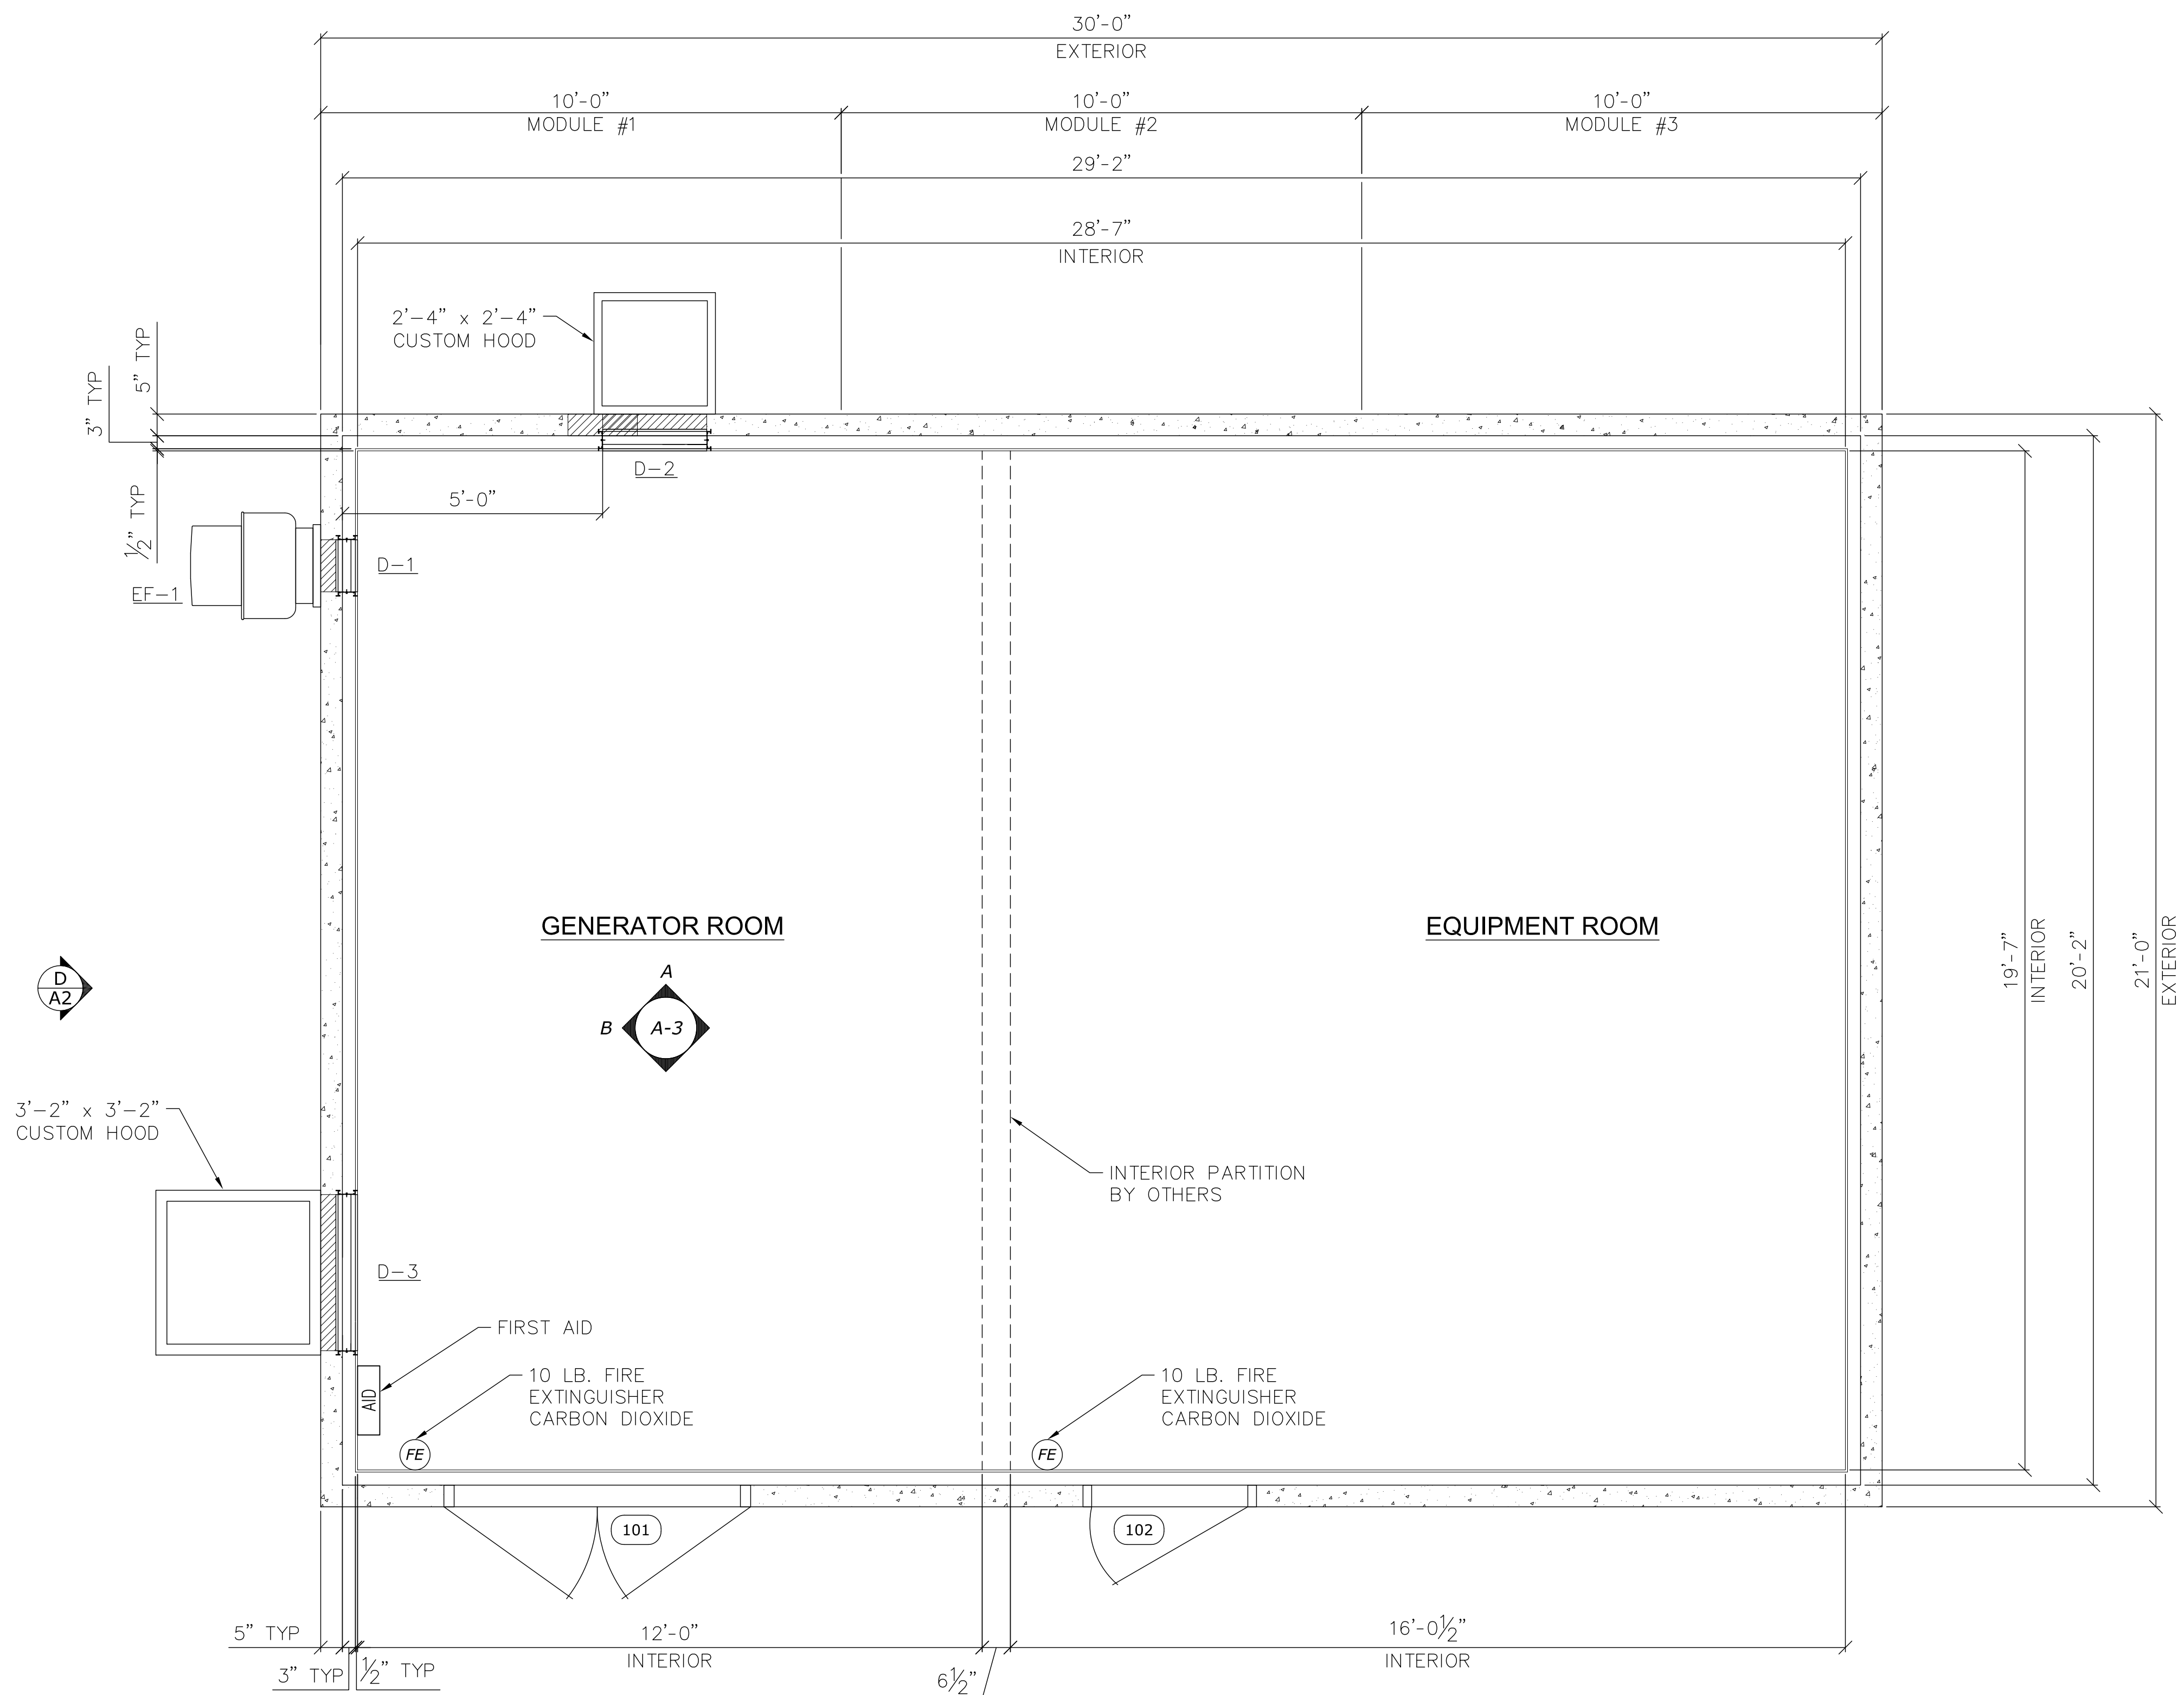

REV	APPROVED DATE		DESCRIPTION				JCN	REDLINE DATE		APVD	
DEPARTMENT OF TRANSPORTATION FEDERAL AVIATION ADMINISTRATION											
ATO - TECHNICAL OPERATIONS						EASTERN SERVICE AREA					
LOC  RUNWAY 4R  LOCALIZER SHELTER REPLACEMENT  FLOOR PLAN											
BOSTON						LOGAN INTERNATIONAL AIRPORT					MA
REVIEWED BY		SUBMITTED BY		APPROVED BY							
											
		PROJECT ENGINEER		MGR: ENGINEERING CENTER							
		DESIGNED		ISSUED BY		DATE		JCN	1508296		
		DRAWN		ENGINEERING SERVICES		DRAWING NO		REV			
		CHECKED		INFRASTRUCTURE		BOS-1508296-A001					



