



NOT CONTAIN CRITICAL TECHNOLOGY AS DEFINED IN
NAVSEA 5230.12.

ALL INFORMATION CONTAINED HEREIN IS UNCLASSIFIED
EXCEPT WHERE SHOWN OTHERWISE.

DATE

DRAWING No

	PUGET SOUND NAVAL SHIPYARD	
--	----------------------------	--

BREMERTON, WASHINGTON

NO DEVIATIONS SHALL BE MADE WITHOUT AUTHORIZATION UNLESS NOTED OTHERWISE.

[illegible]

REFERENCE

1. PURPOSE

1.1. THIS DRAWING WAS PRODUCED TO SUPPORT THE
MANUFACTURE OF FLEX BARRIER TARPS.

2. GENERAL

2.1. DIMENSIONAL TOLERANCES SHALL BE THE FOLLOWING
UNLESS OTHERWISE SPECIFIES:

2.1.1.–1/16” UP TO 12” INCLUSIVE

2.1.2.–1/8” OVER 12” UP TO 72” INCLUSIVE

2.1.3.–1/4” OVER 72”

2.1.4.–1/4 DEGREE ANGULAR

2.1.5.–1/32 FOR HOLES

2.2. ALL MATERIALS SHALL BE FIRE RETARDANT AND MEET THE
NFPA 701 FIRE CODE.

2.3. COPIES OF THIS DRAWING ARE AVAILABLE IN PDF FORMAT
FROM SHOP 64 MANAGERS.

2.4. TARPS ARE NUMBERS FROM AFT TO FORWARD.

2.5. PORT SIDE TARPS ARE LABELED “PORT AND AN EVEN
NUMBER”. STARBOARD SIDE TARPS ARE LABELED “STAR
AND AN ODD NUMBER”.

3. INDICATORS

3.1. GREEN LINES INDICATE A SIX INCH OVERLAP NOT SEALED.

3.2. RED LINES INDICATE SIX INCH HIGH VERTICAL WALL.

3.3. ALL TARPS ARE TO HAVE MARKINGS ON TOP OF THE
FOLDED TARP SHOWING FORWARD DIRECTION OF THE
TARP WHEN UNFOLDED.

3.4. TARPS FOR ZONE AREAS WILL HAVE ZONE MARKINGS IN
THE FORWARD/OUTBOARD EDGE.

4. USE

4.1. THE FLEX BARRIER IS TO BE LAID ON THE DRYDOCK FLOOR
TO CARCH DEBIS.

4.2. FOR TECHNICAL QUESTIONS OR COMMENTS, PLEASE
CONTACT THE SHOP 64 DRAWING OFFICE BY PHONE AT
360-476-2869.


GENERAL NOTES

DRAWING NO.		REV.
B	PI-64-	-
		SHEET 2 OF 23

FLEX BARRIER DD5 2023

AFT

FWD

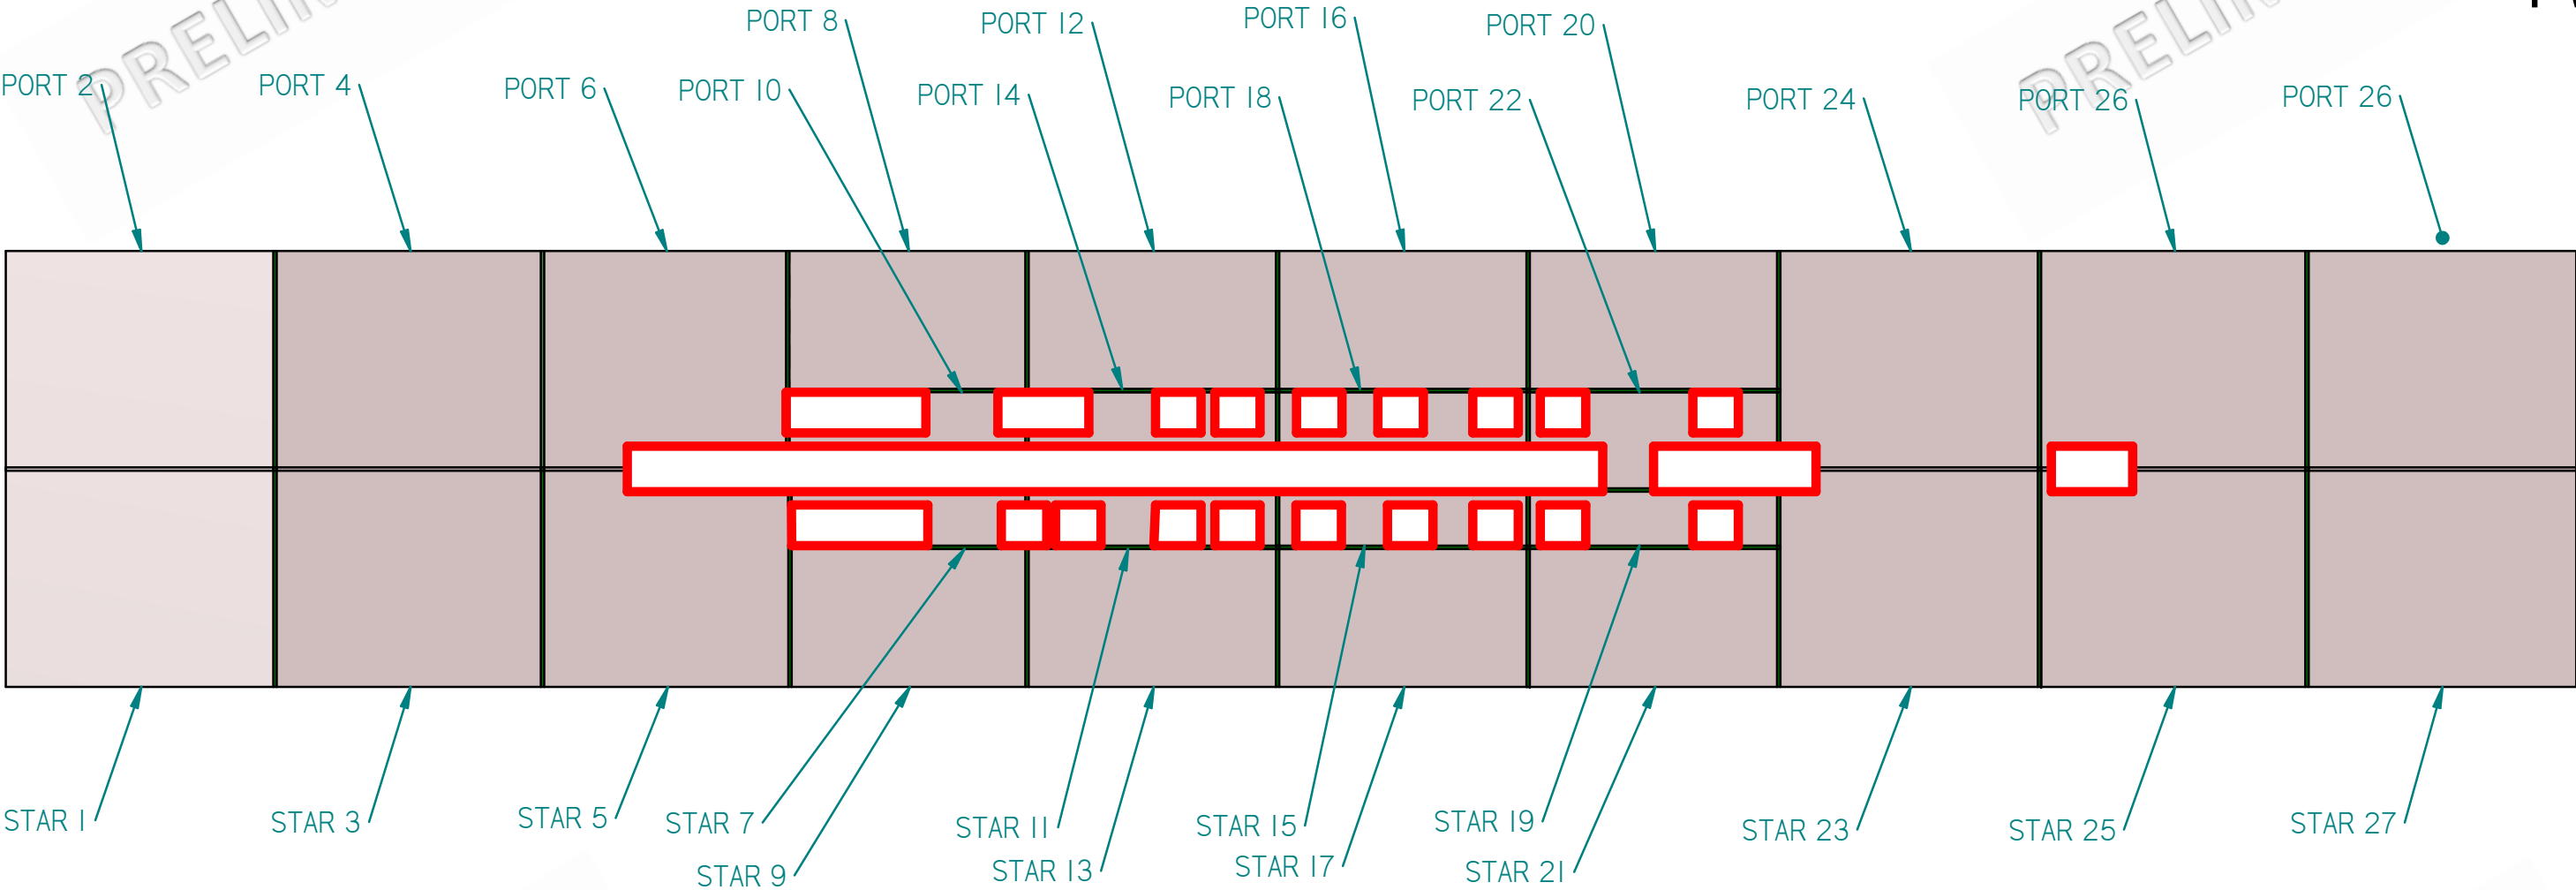

DRAWING NO.		REV.
B	PI-64-	-
		SHEET 3 OF 23

Flex Barrier Sheets

Starboard 1

Port 2

Starboard 3

Port 4


Starboard 27

Port 28

PRELIMINARY


DRAWING NO.		REV.
B	PI-64-	-
		SHEET 4 OF 23

Starboard 5

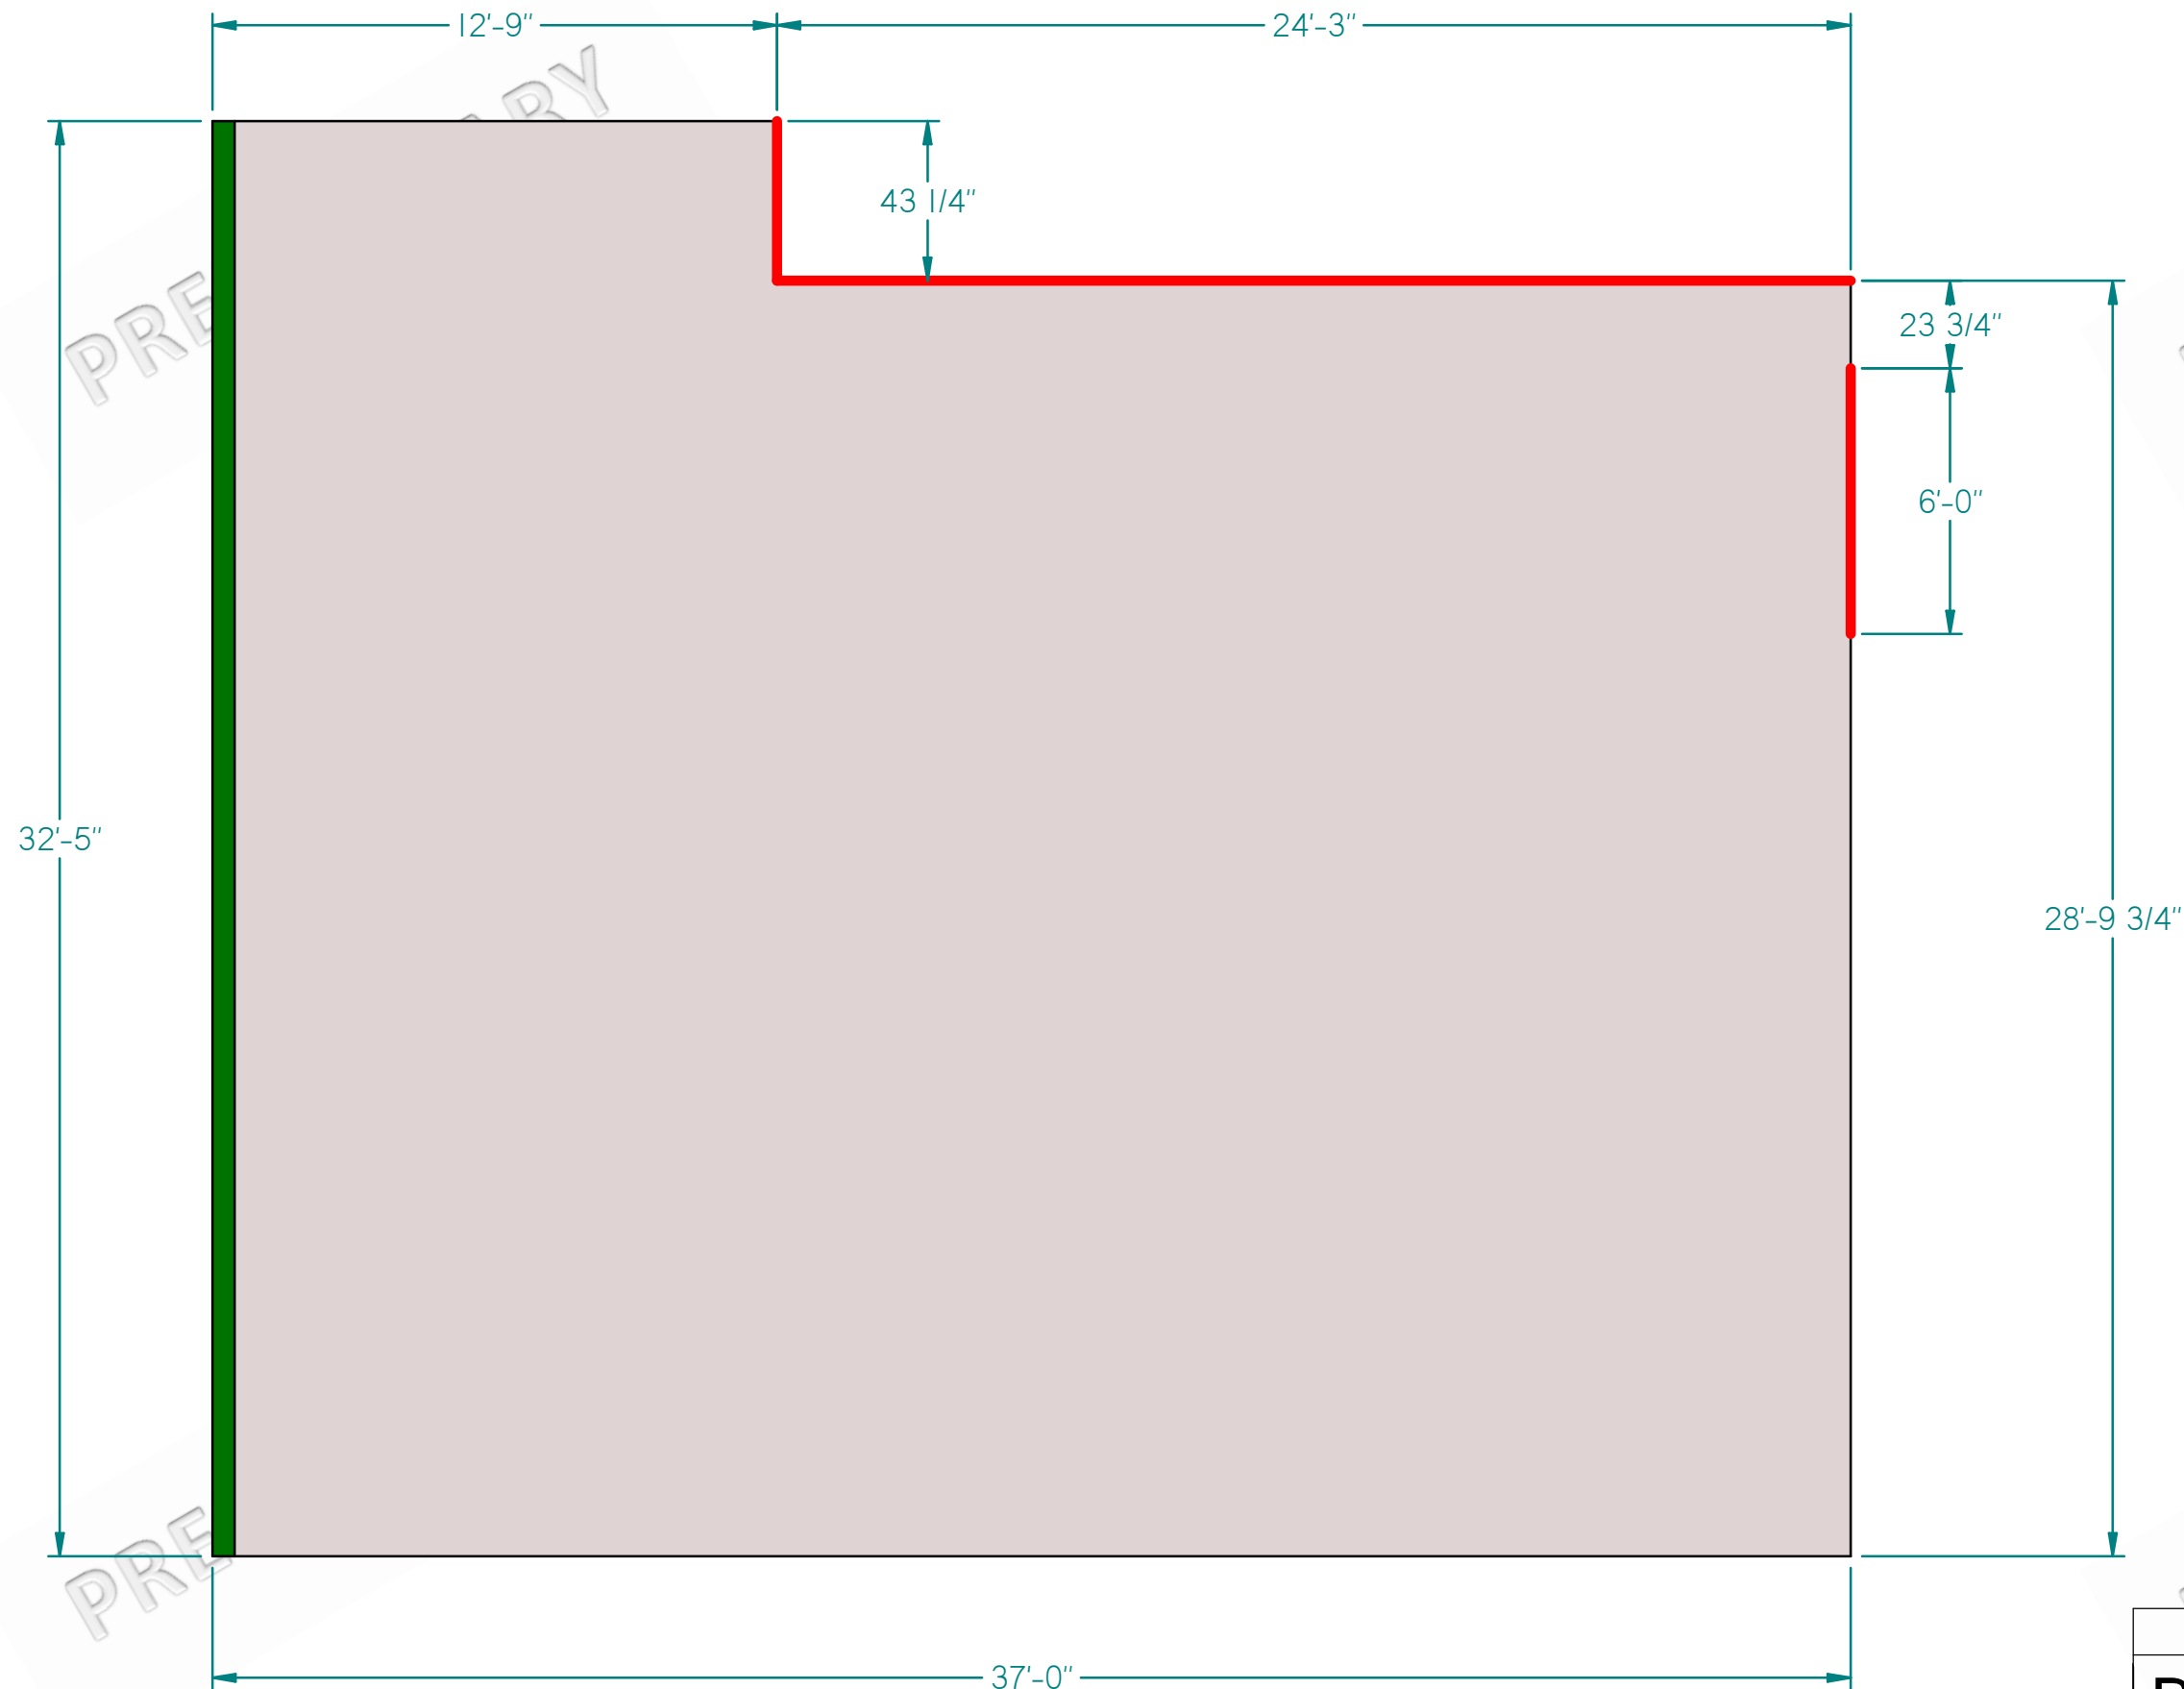


DRAWING NO.		REV.
B	PI-64-	-
		SHEET 5 OF 23

Port 6

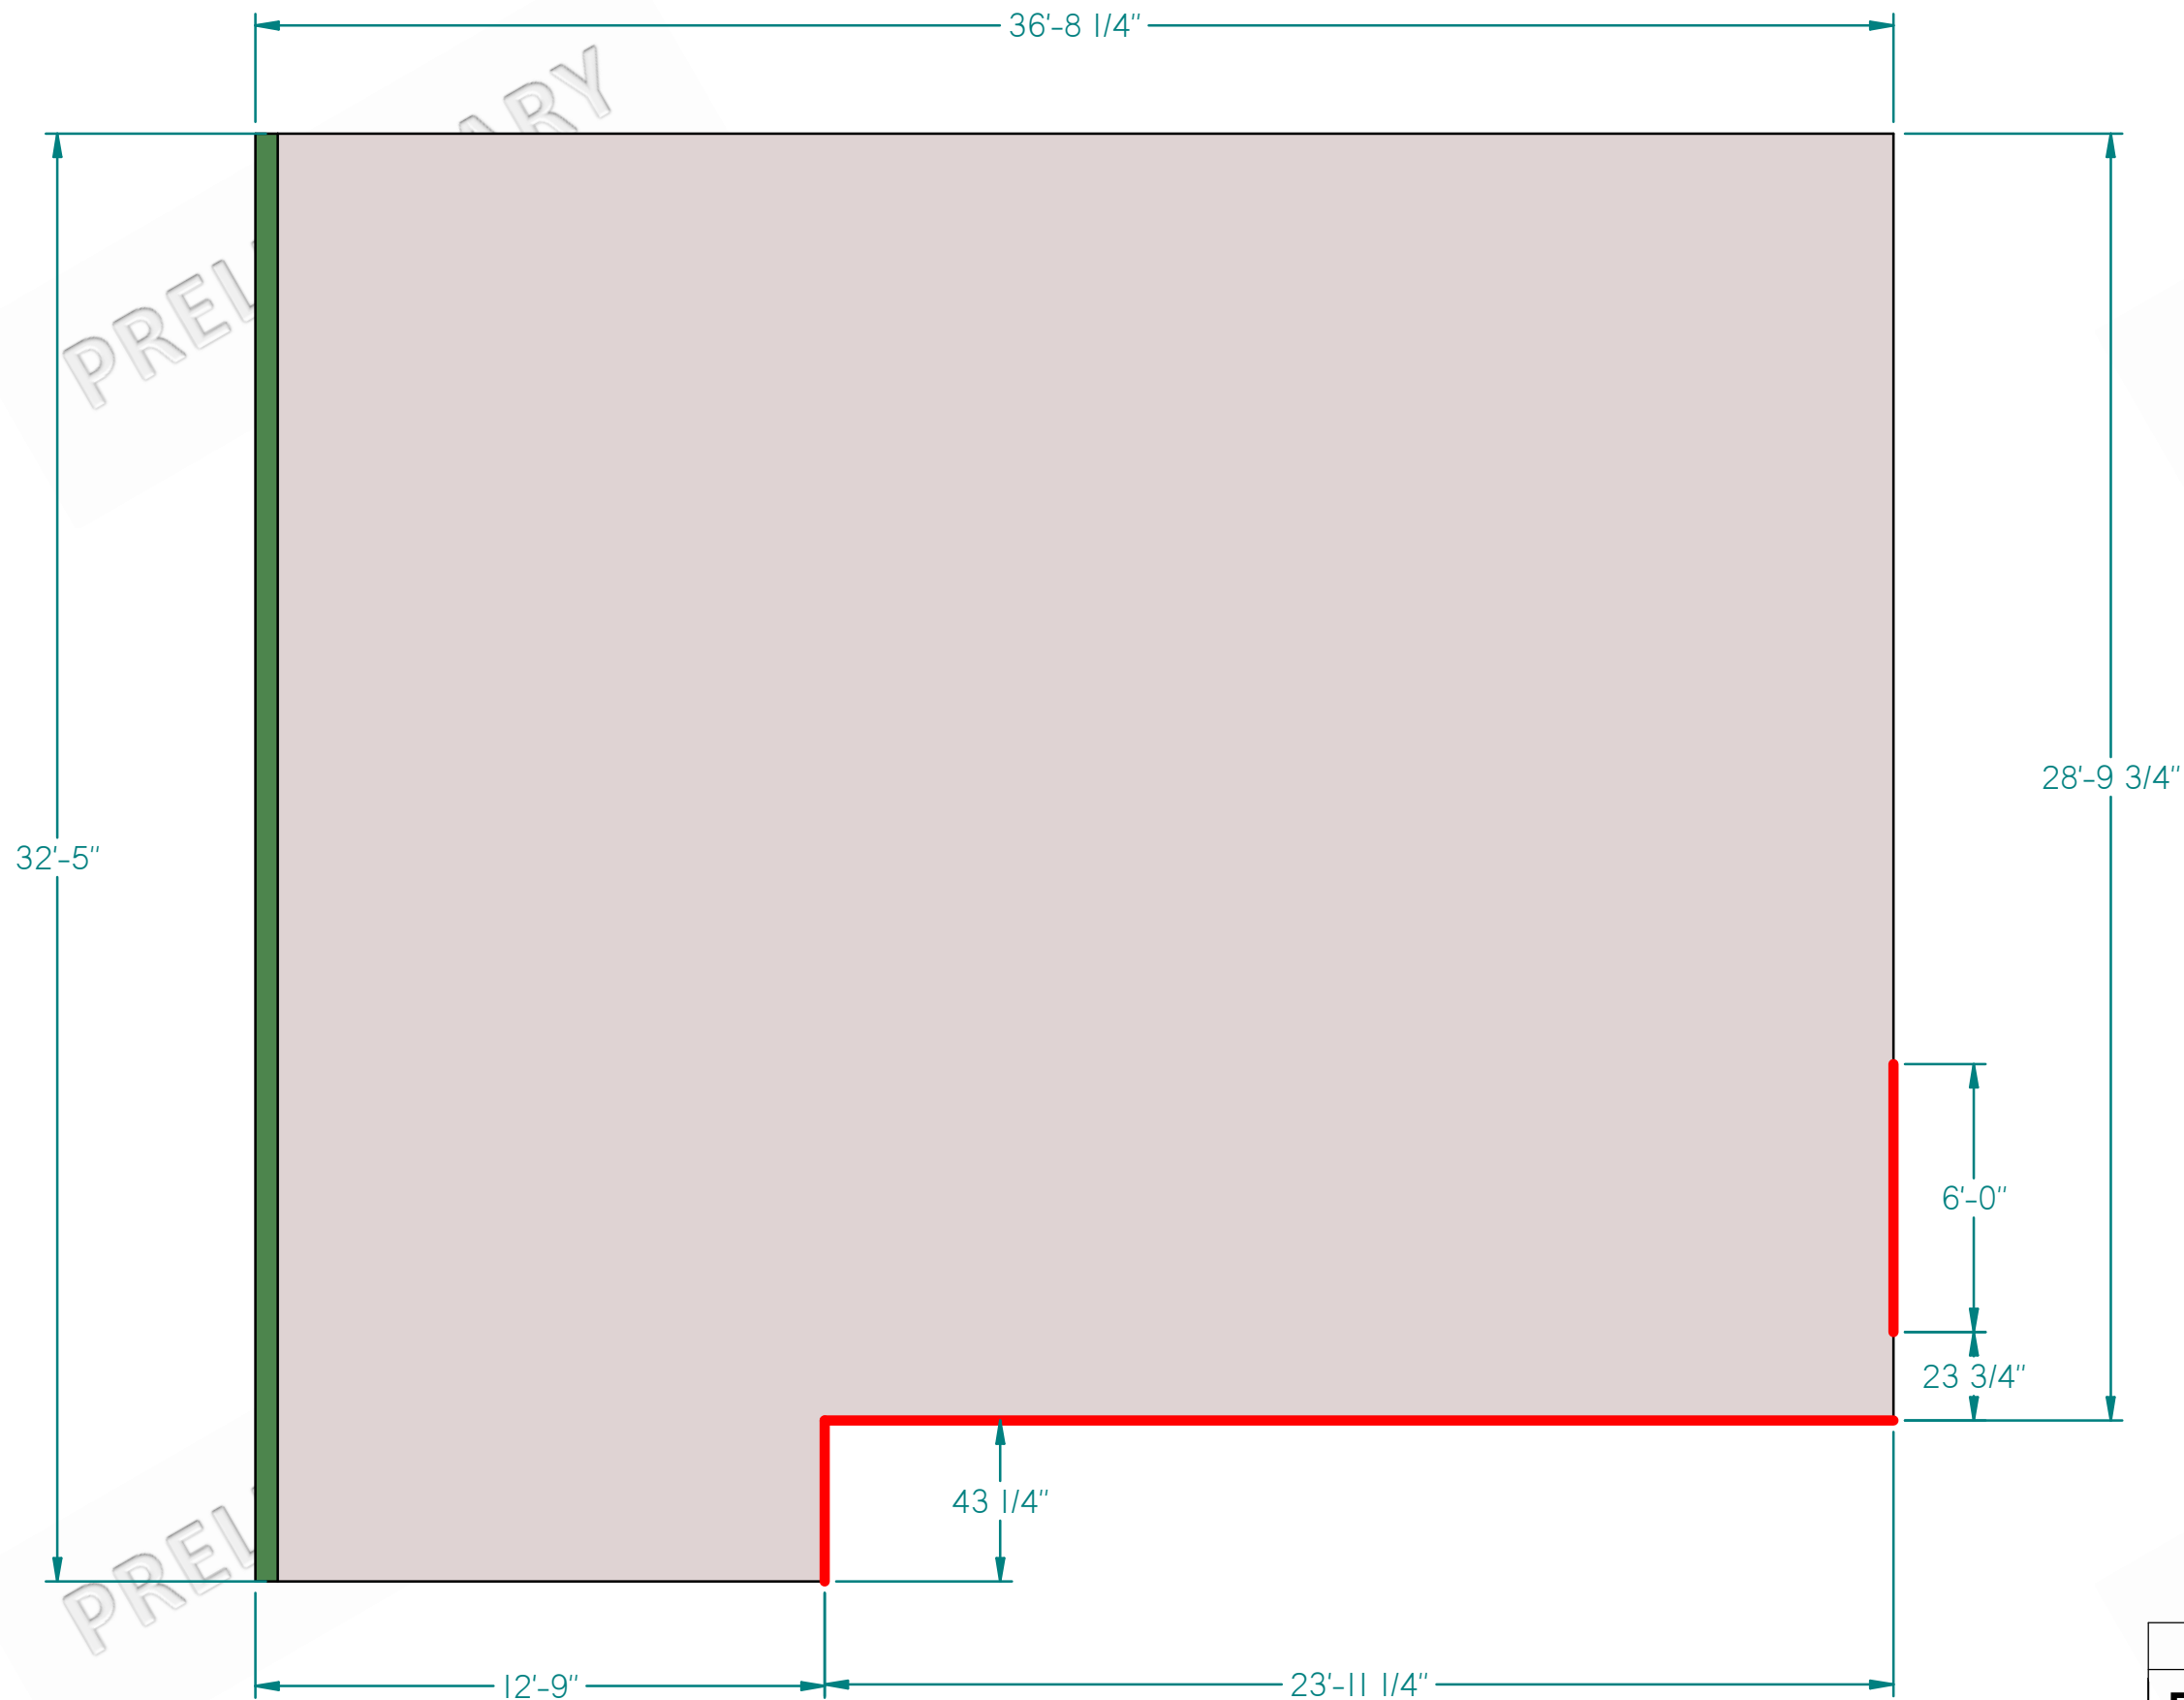


DRAWING NO.		REV.
B	PI-64-	-
		SHEET 6 OF 23

Port 10

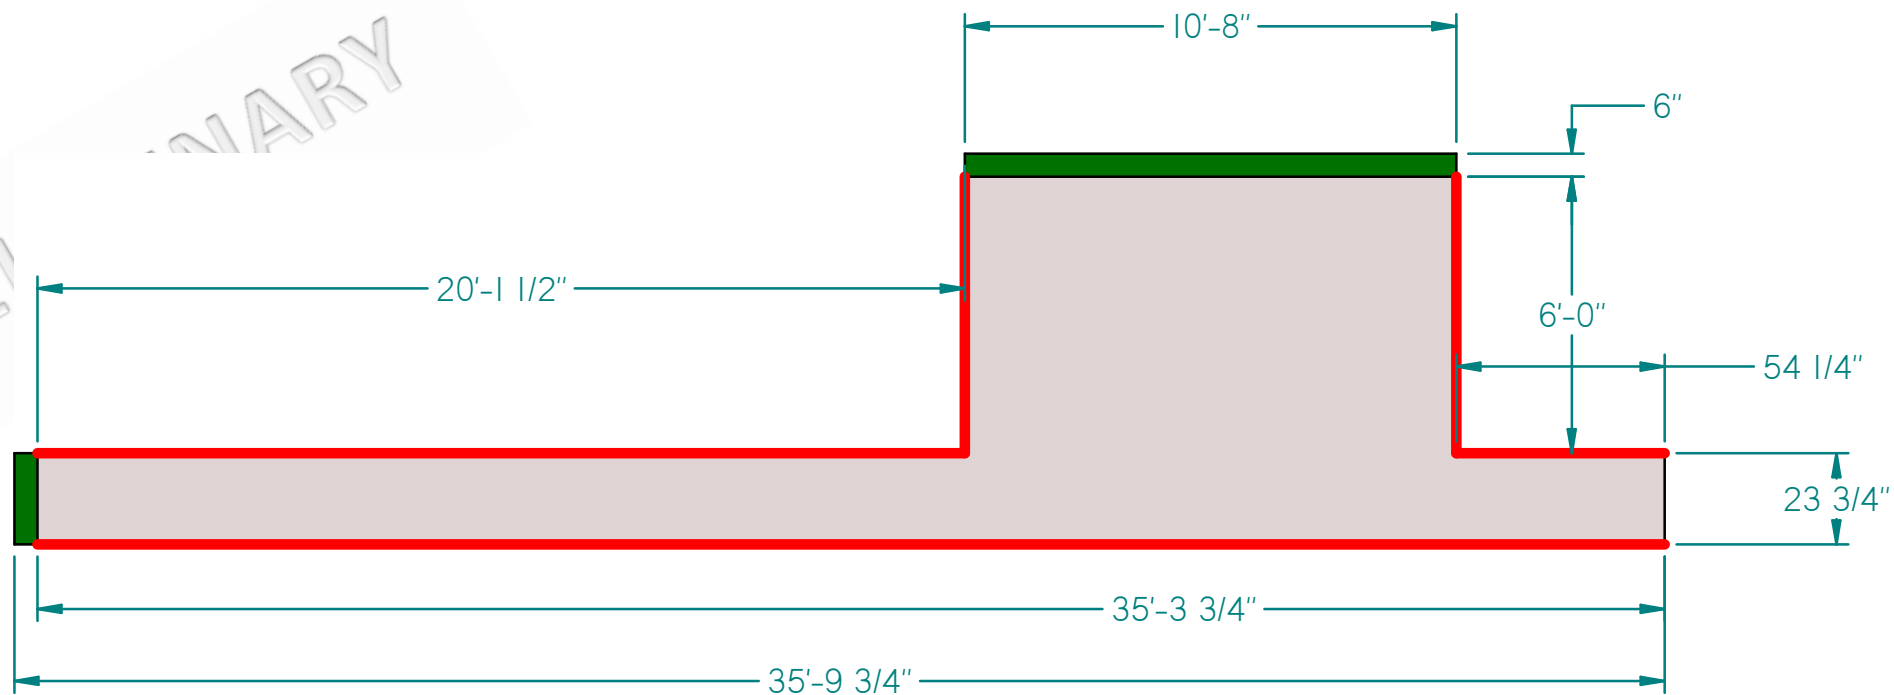

Starboard 7

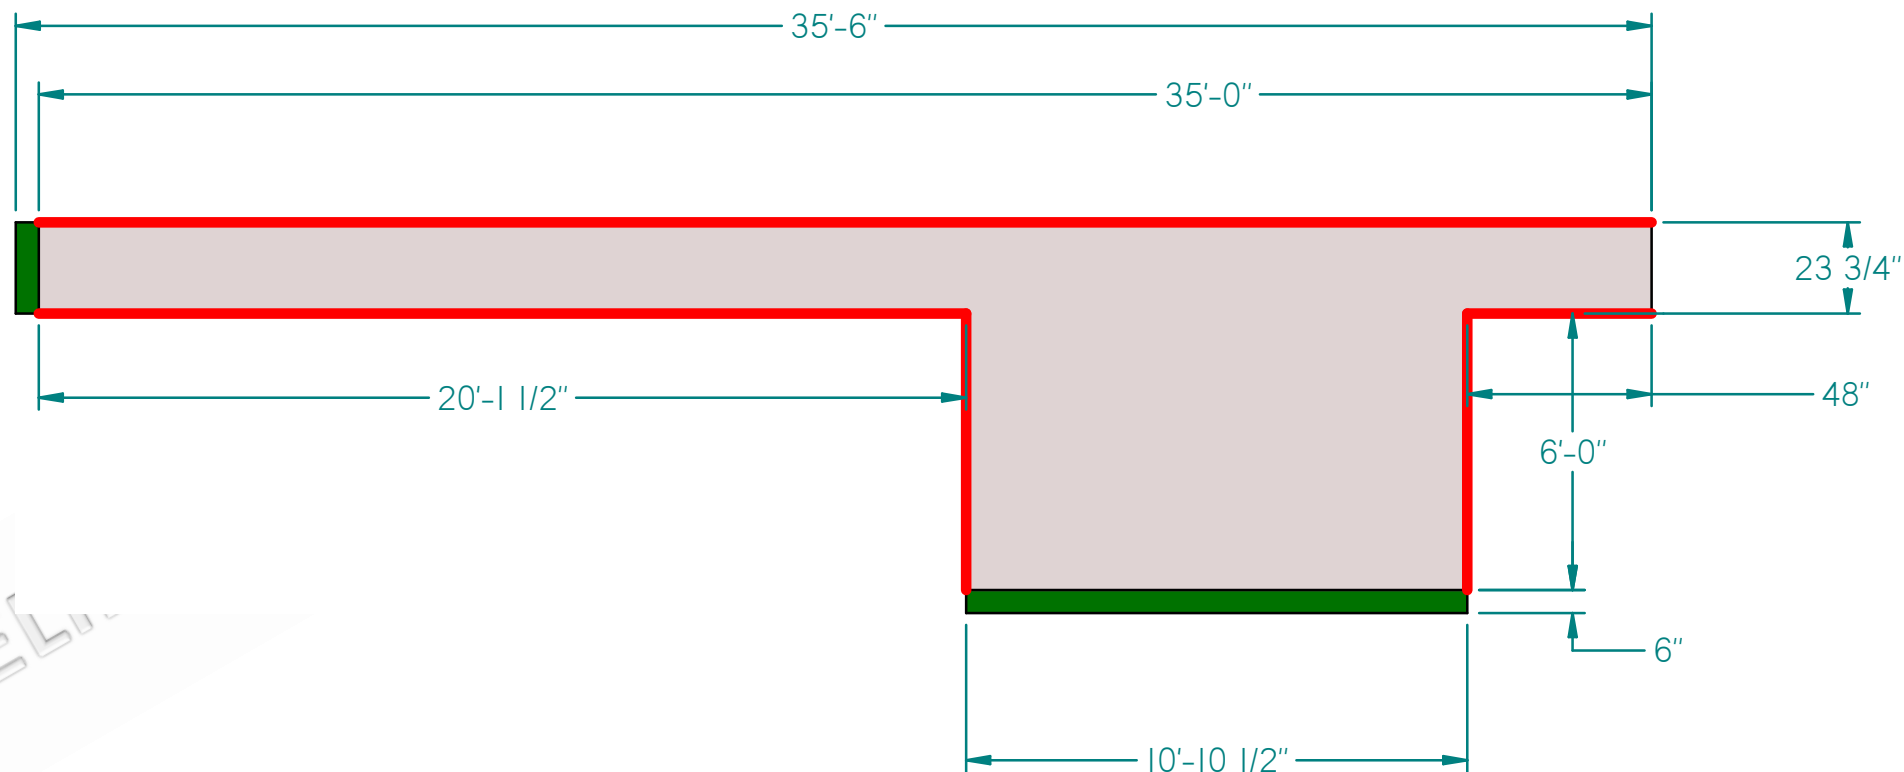

DRAWING NO.		REV.
B	PI-64-	-
		SHEET 7 OF 23


PRELIMINARY

PRELIMINARY

PRELIMINARY

PRELIMINARY

Port 8

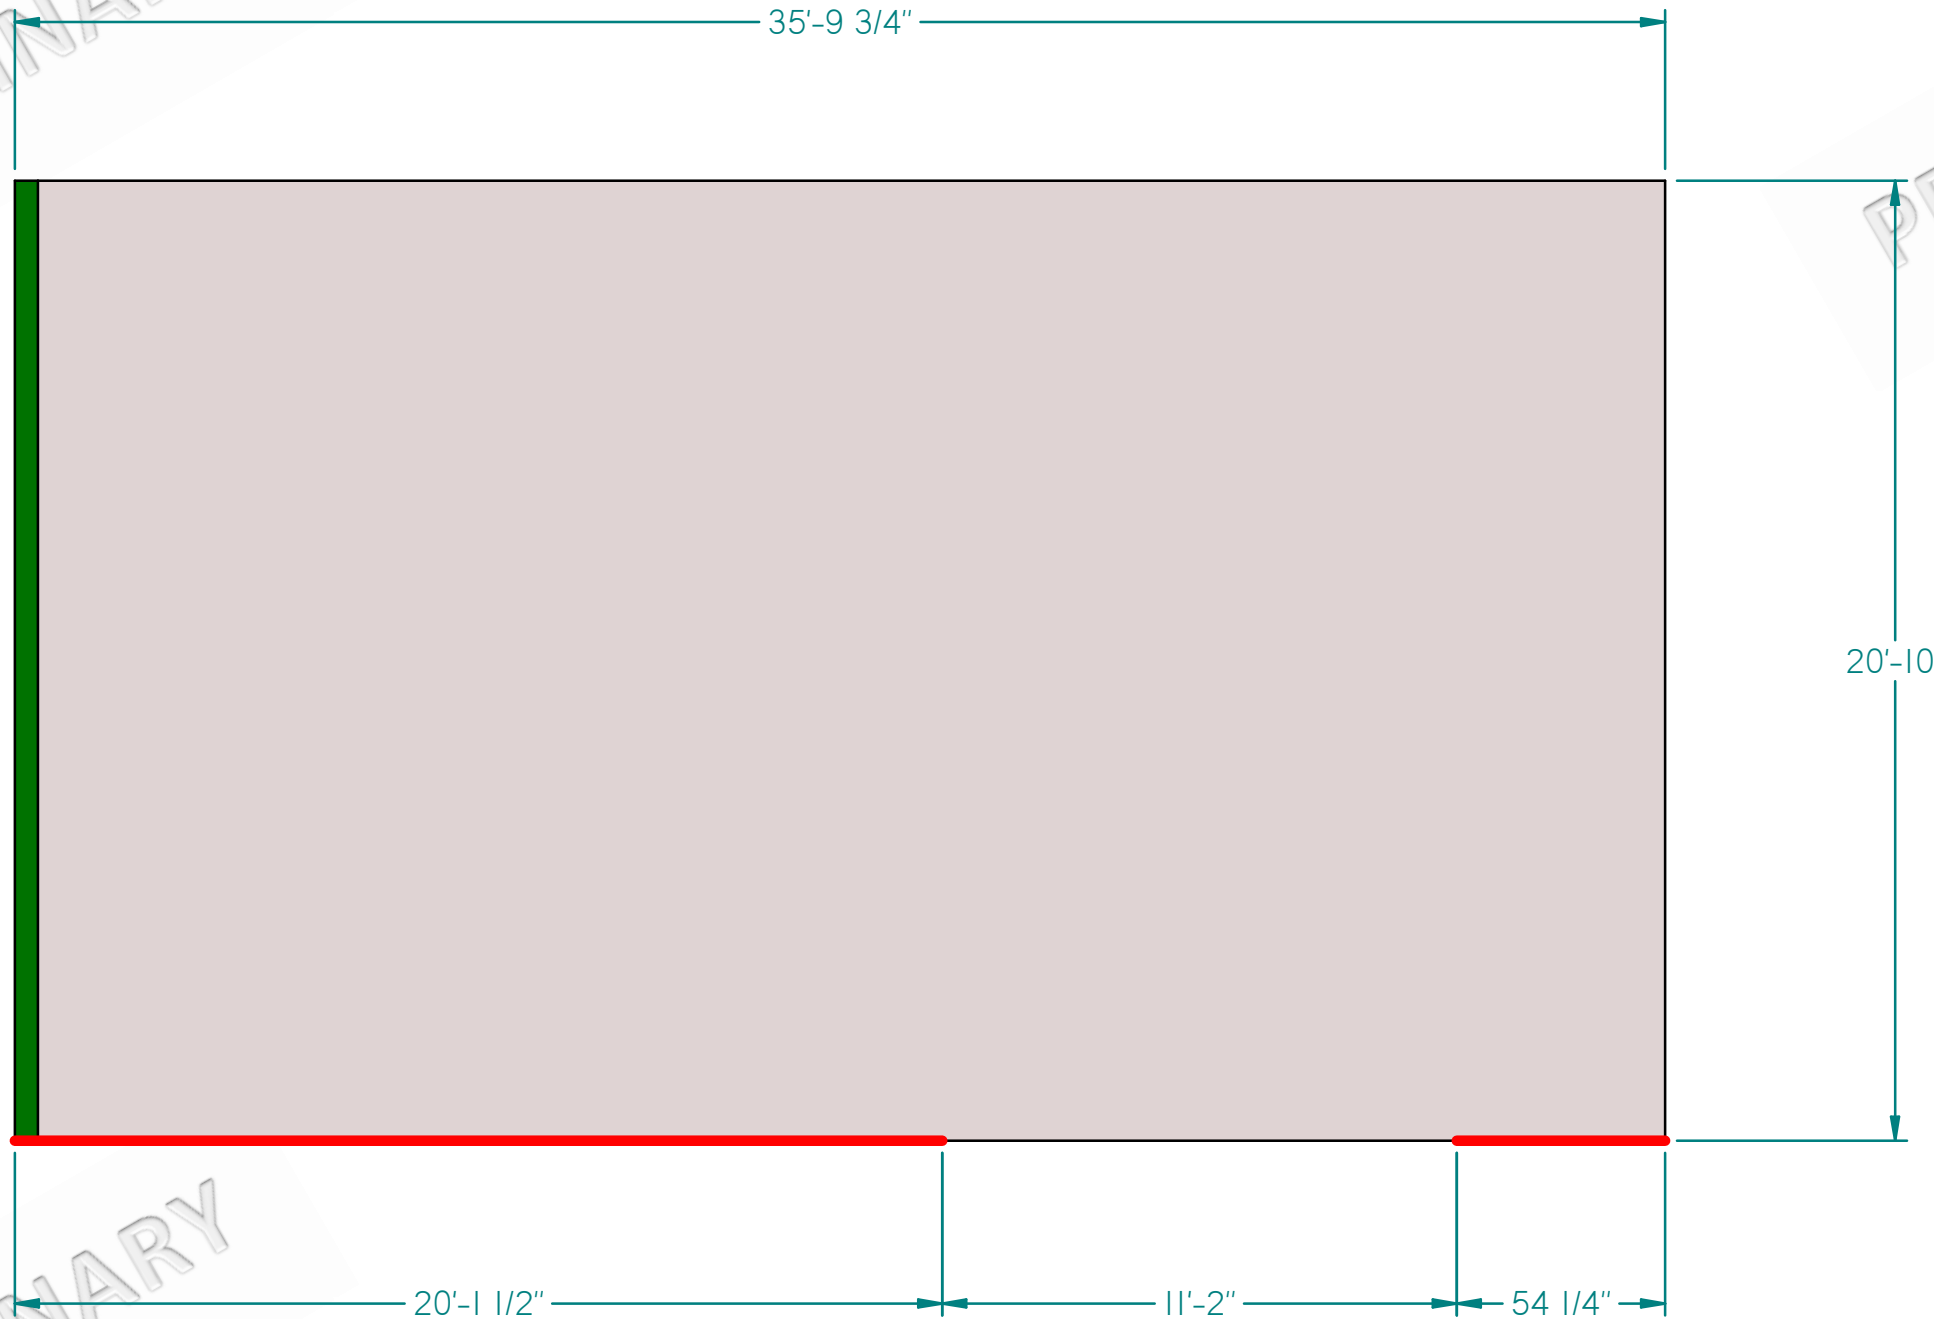

DRAWING NO.		REV.
B	PI-64-	-
		SHEET 8 OF 23


PRELIMINARY

PRELIMINARY

PRELIMINARY

PRELIMINARY

Starboard 9

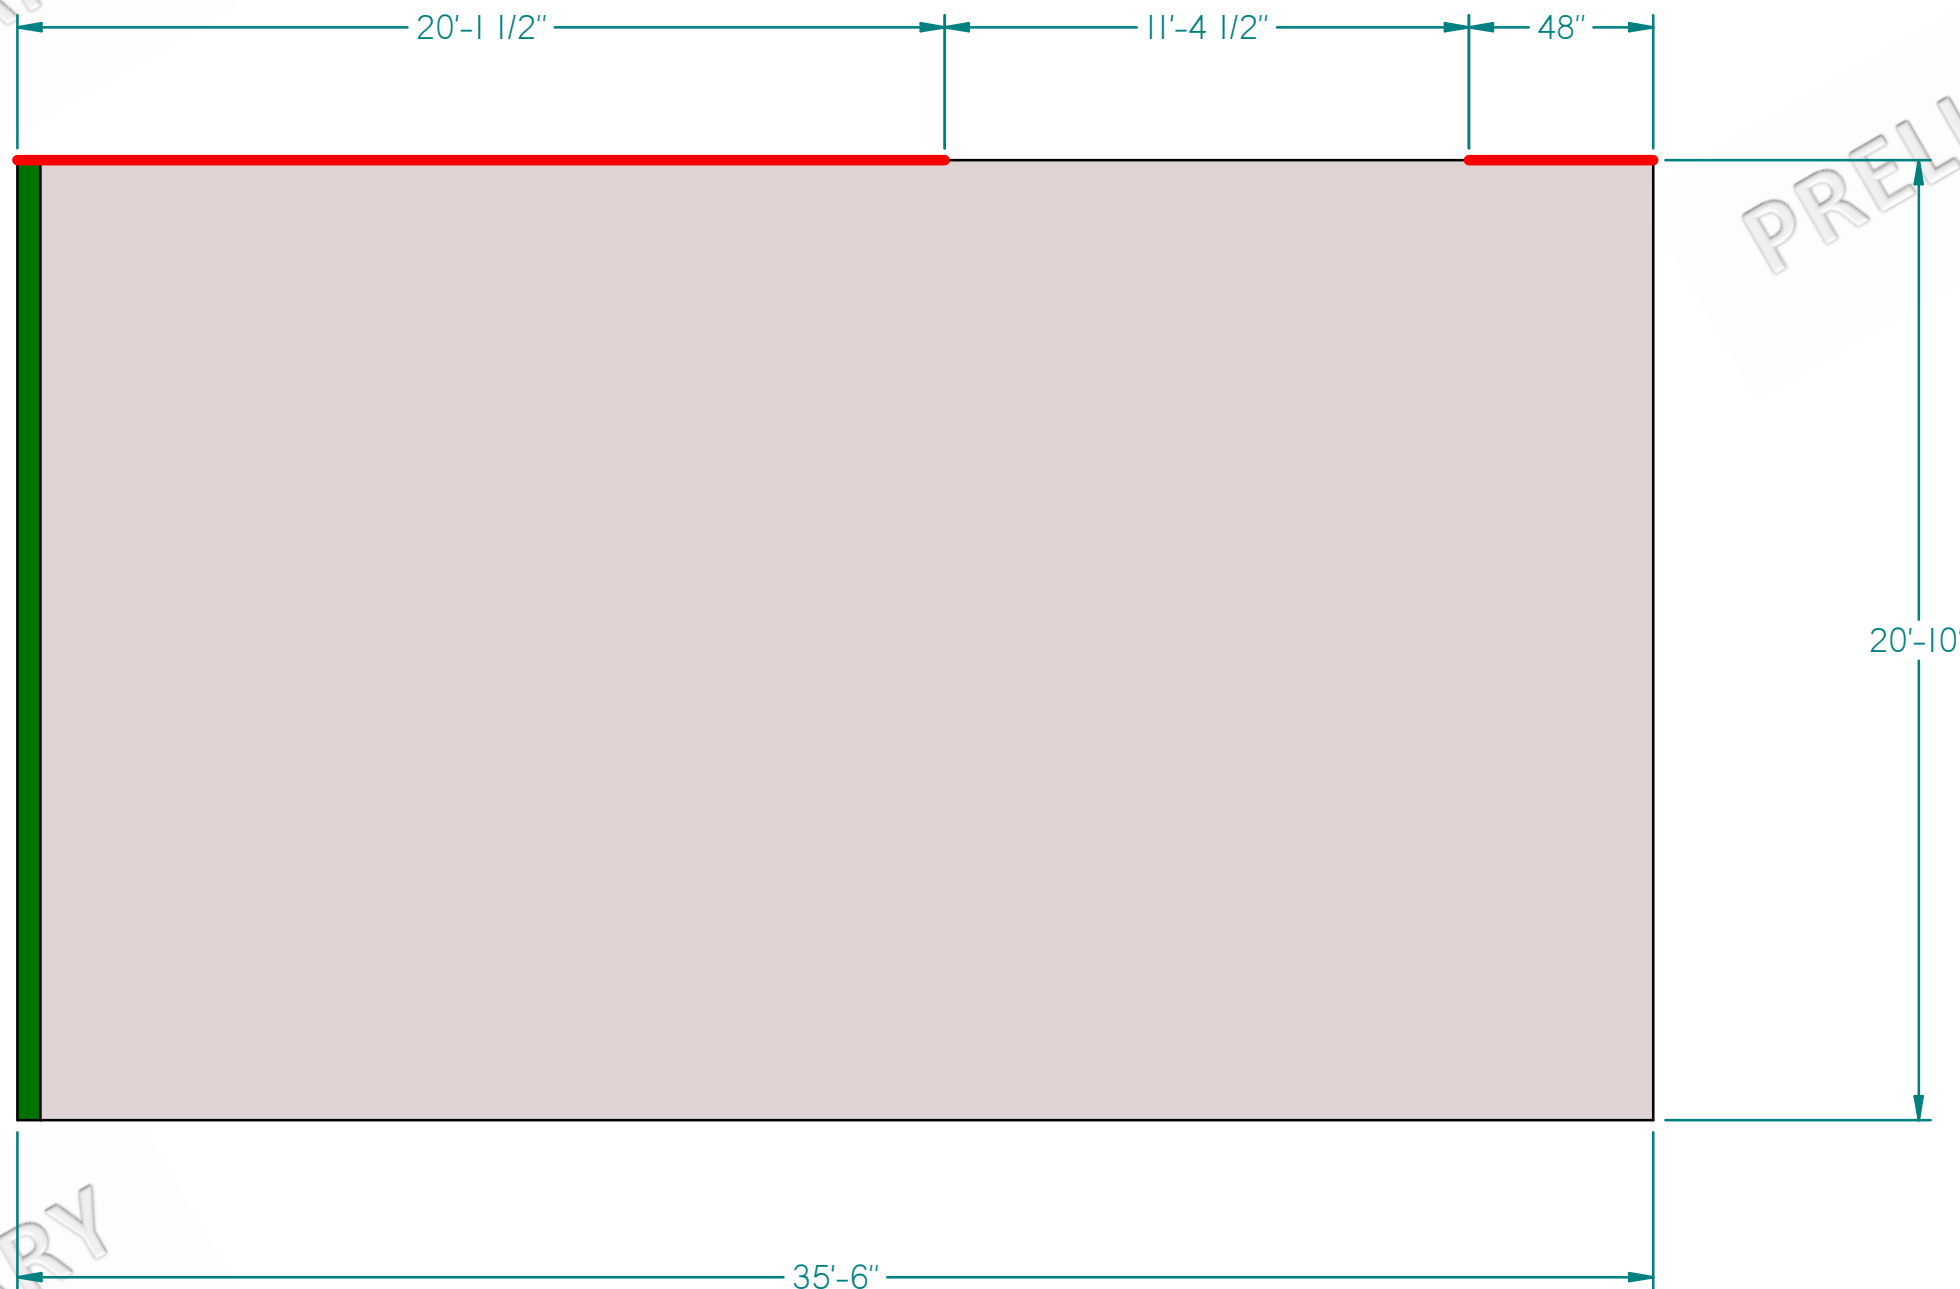

DRAWING NO.		REV.
B	PI-64-	-
		SHEET 9 OF 23

PRELIMINARY

PRELIMINARY

PRELIMINARY

PRELIMINARY

Port 12

37'-6"

20'-10"

9'-4 3/4"

9'-10"

6'-8 1/2"


24 1/2"

6'-8 1/2"

33 3/4"


DRAWING NO.		REV.
B	PI-64-	-
		SHEET 10 OF 23

Starboard 13

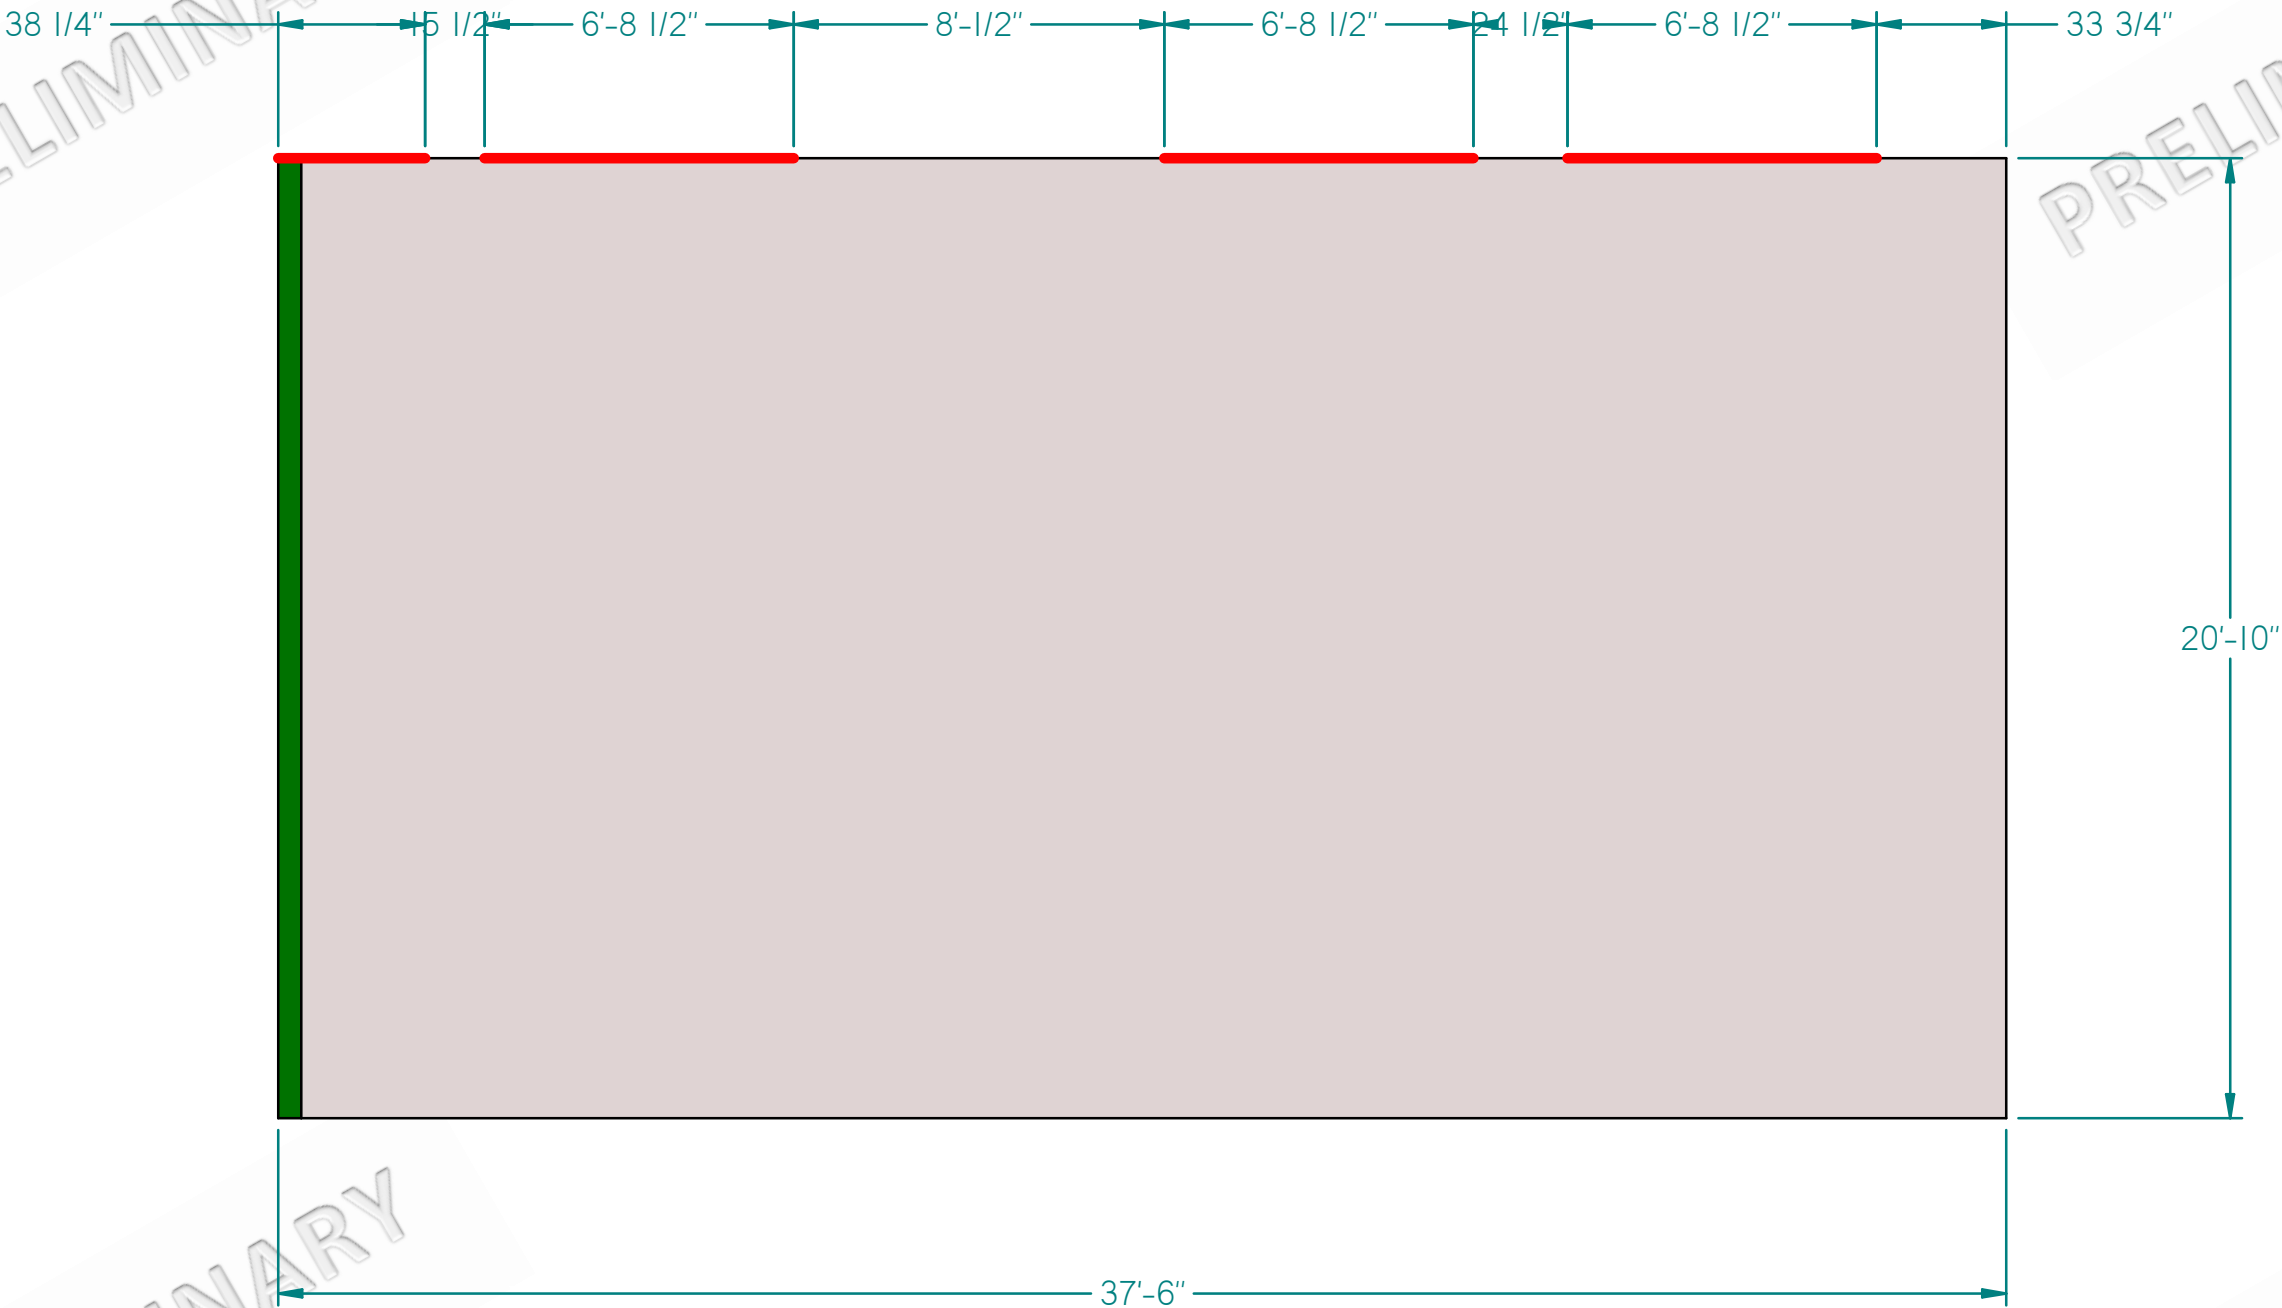


DRAWING NO.		REV.
B	PI-64-	-
		SHEET 11 OF 23

Port 14

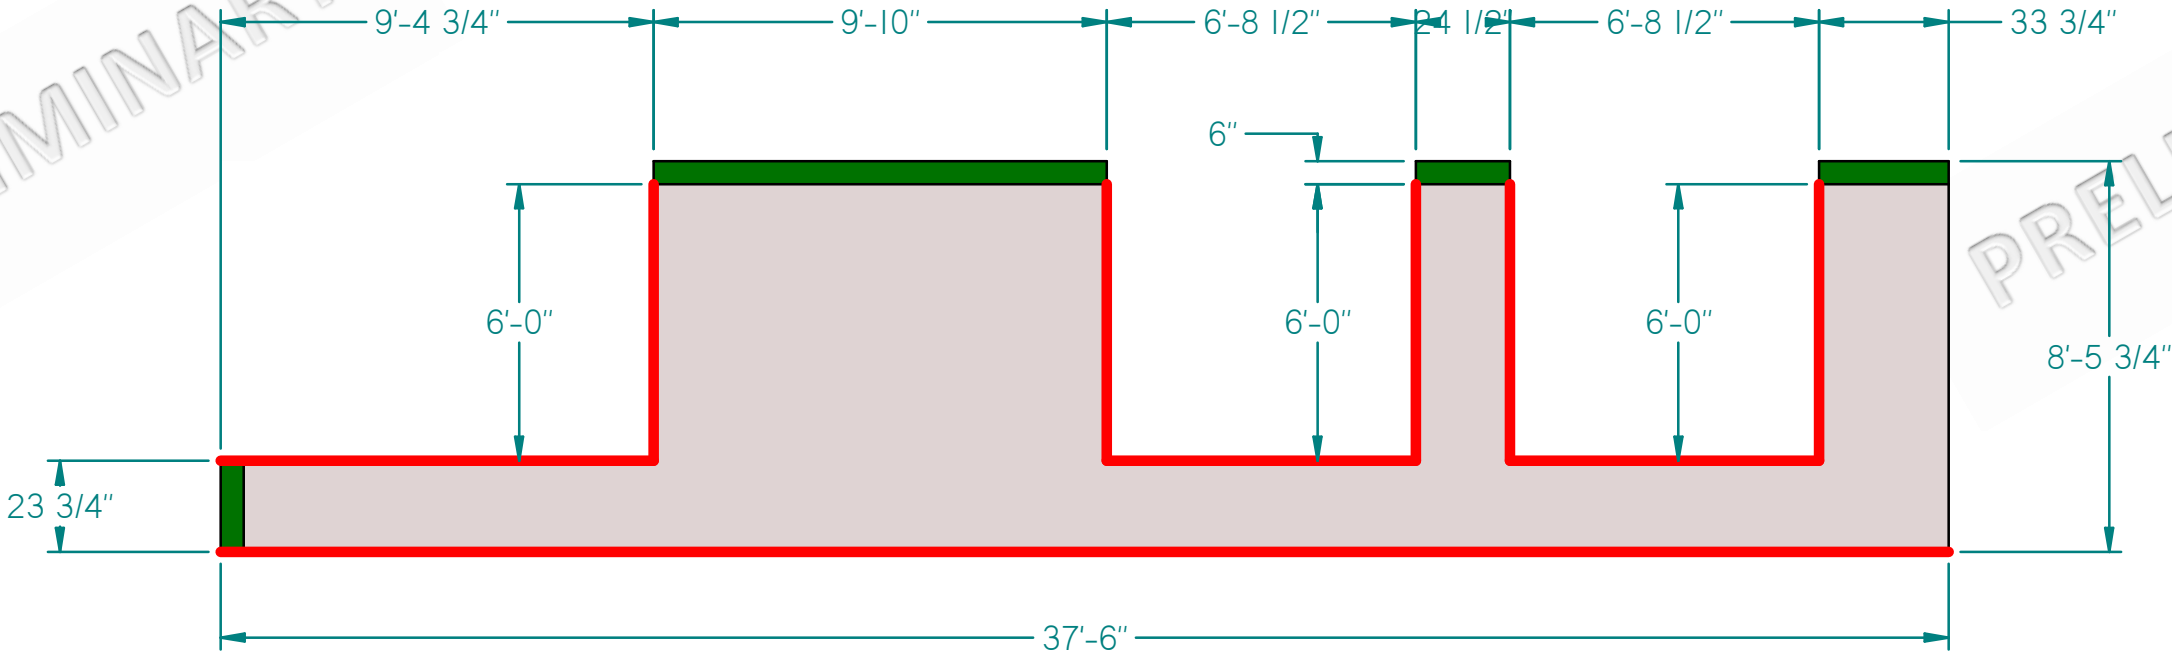


Starboard 11

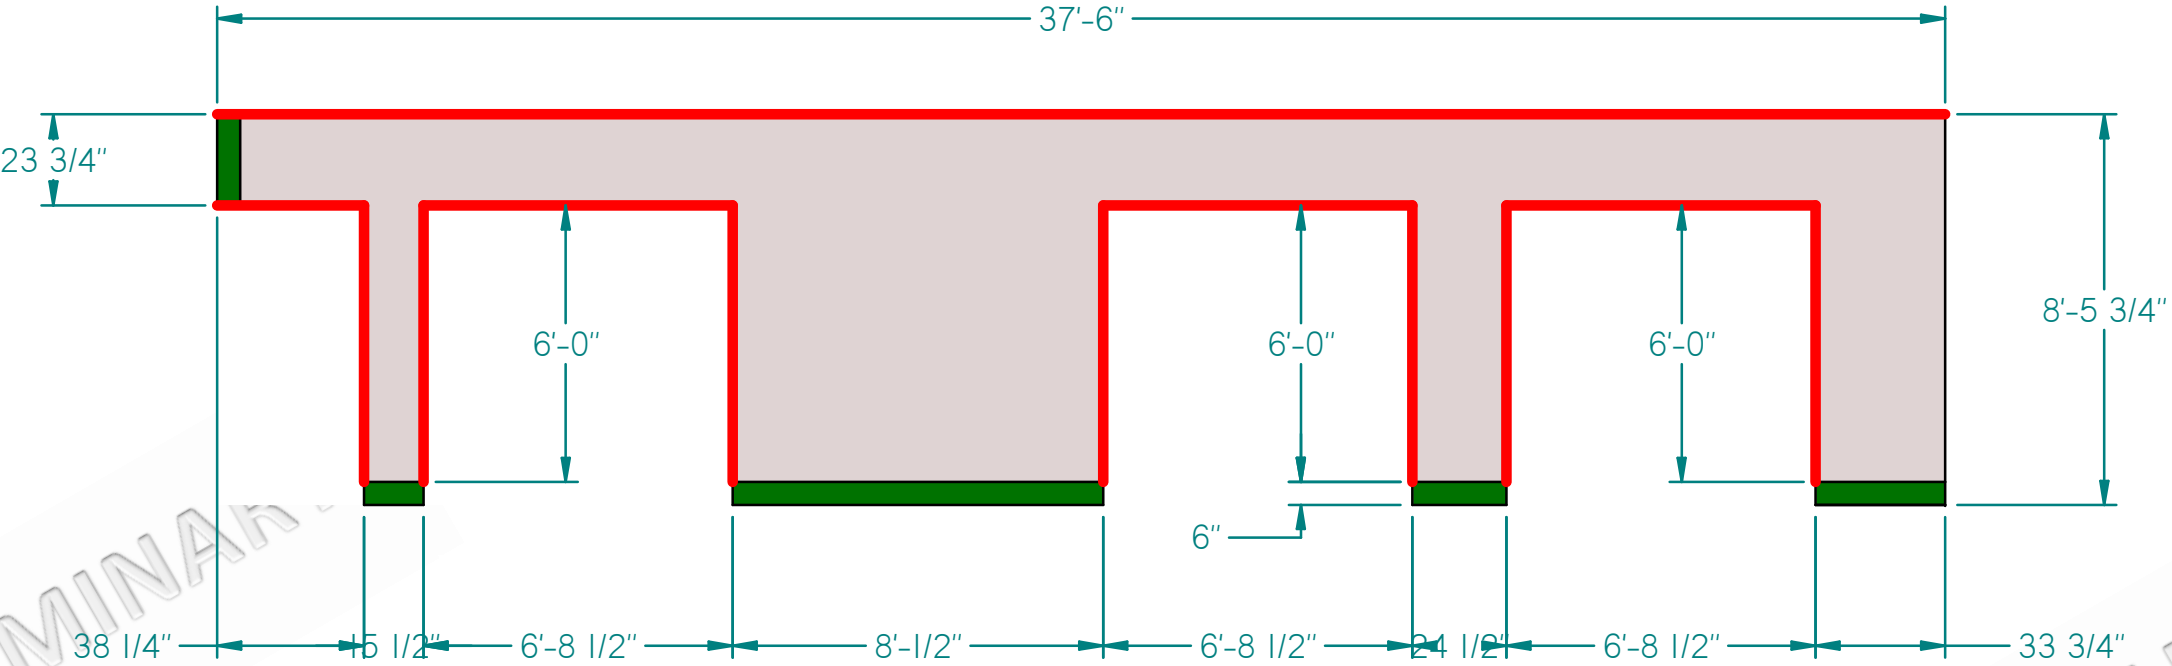


DRAWING NO.		REV.
B	PI-64-	-
		SHEET 12 OF 23

Port 16

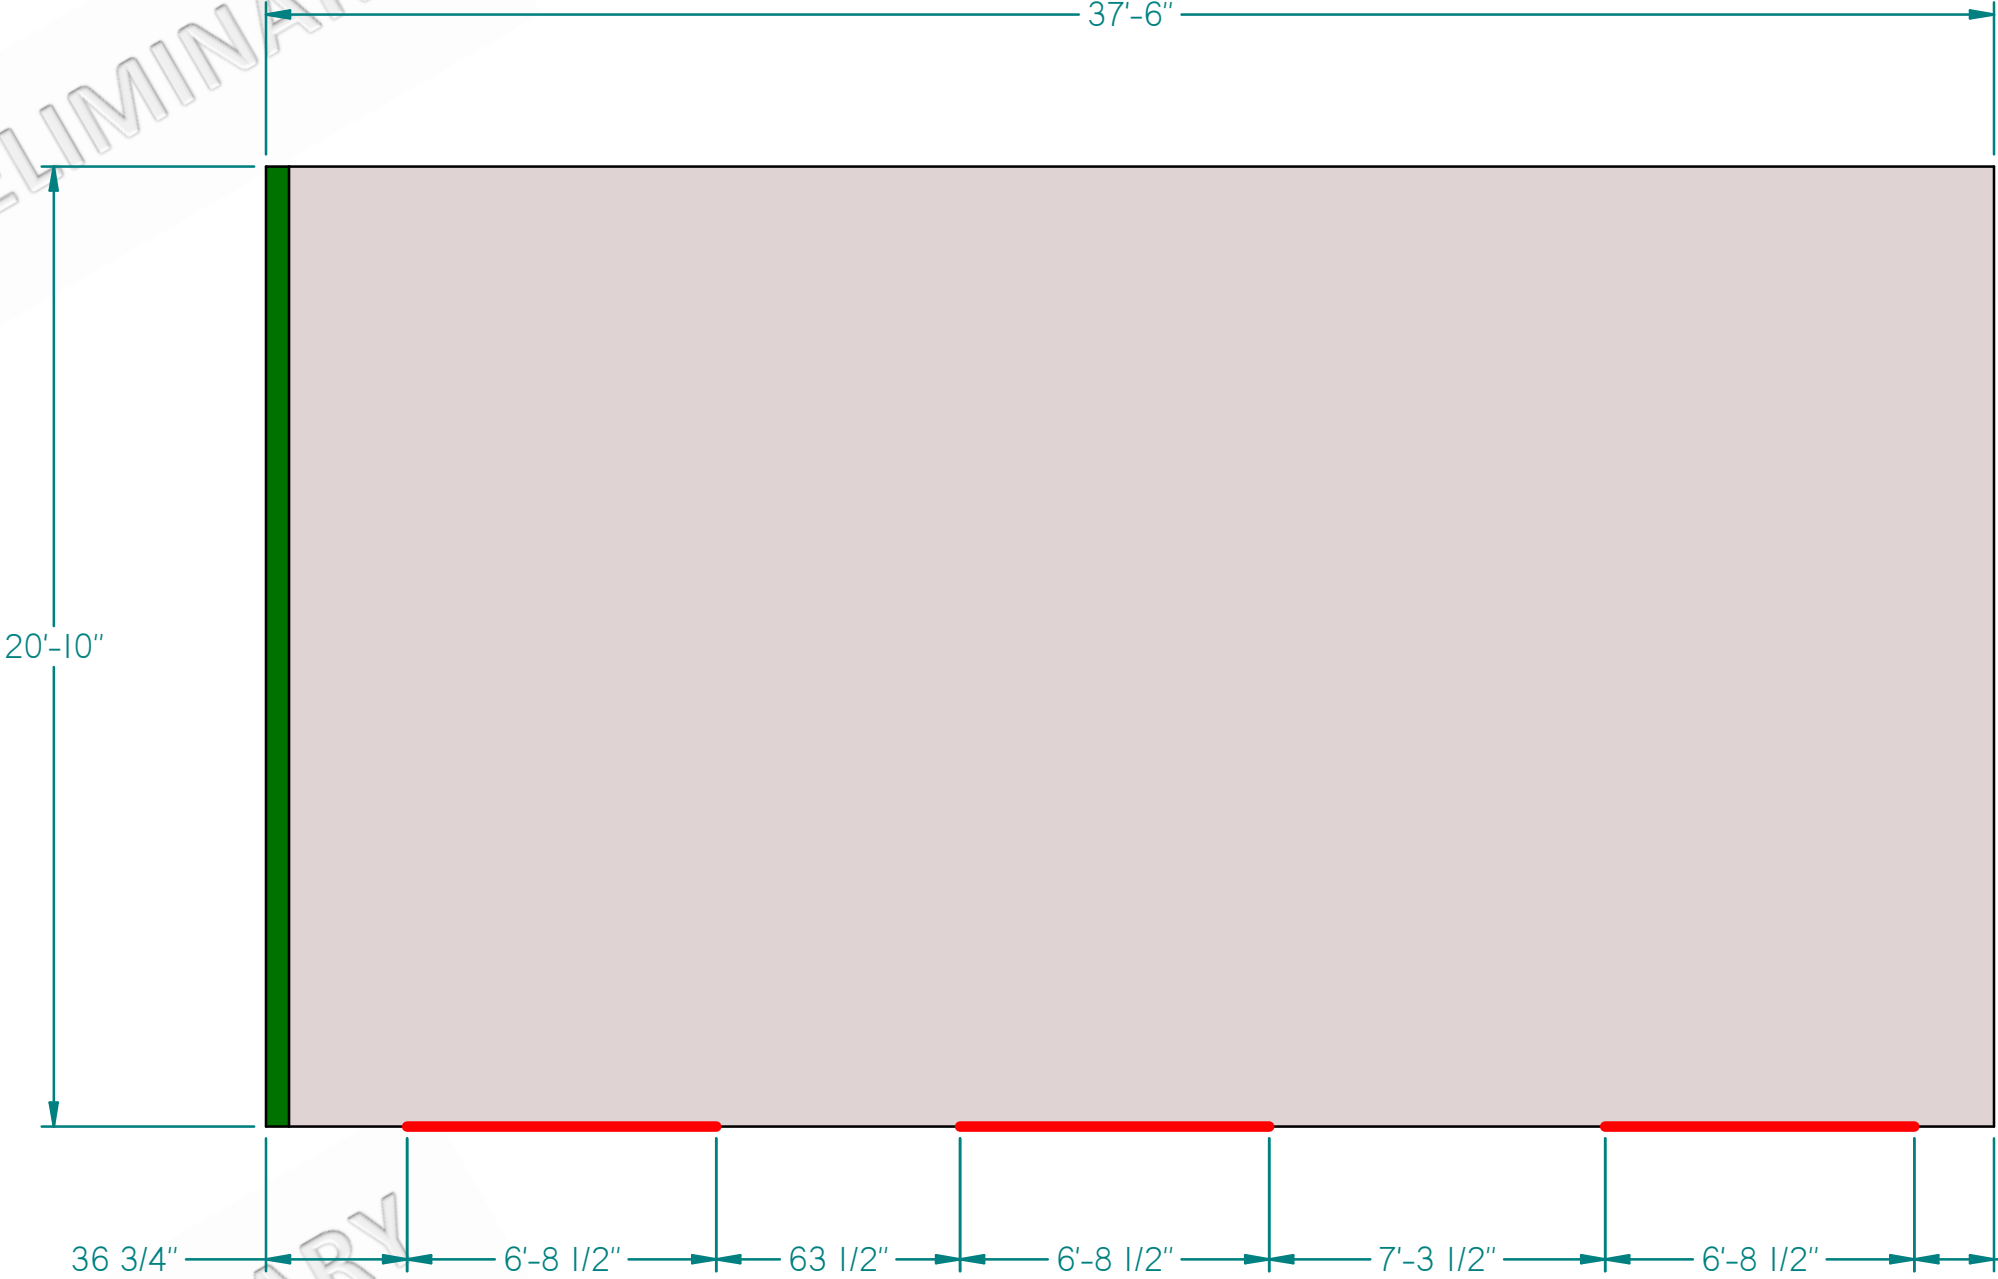


DRAWING NO.		REV.
B	PI-64-	-
		SHEET 13 OF 23


Starboard 17

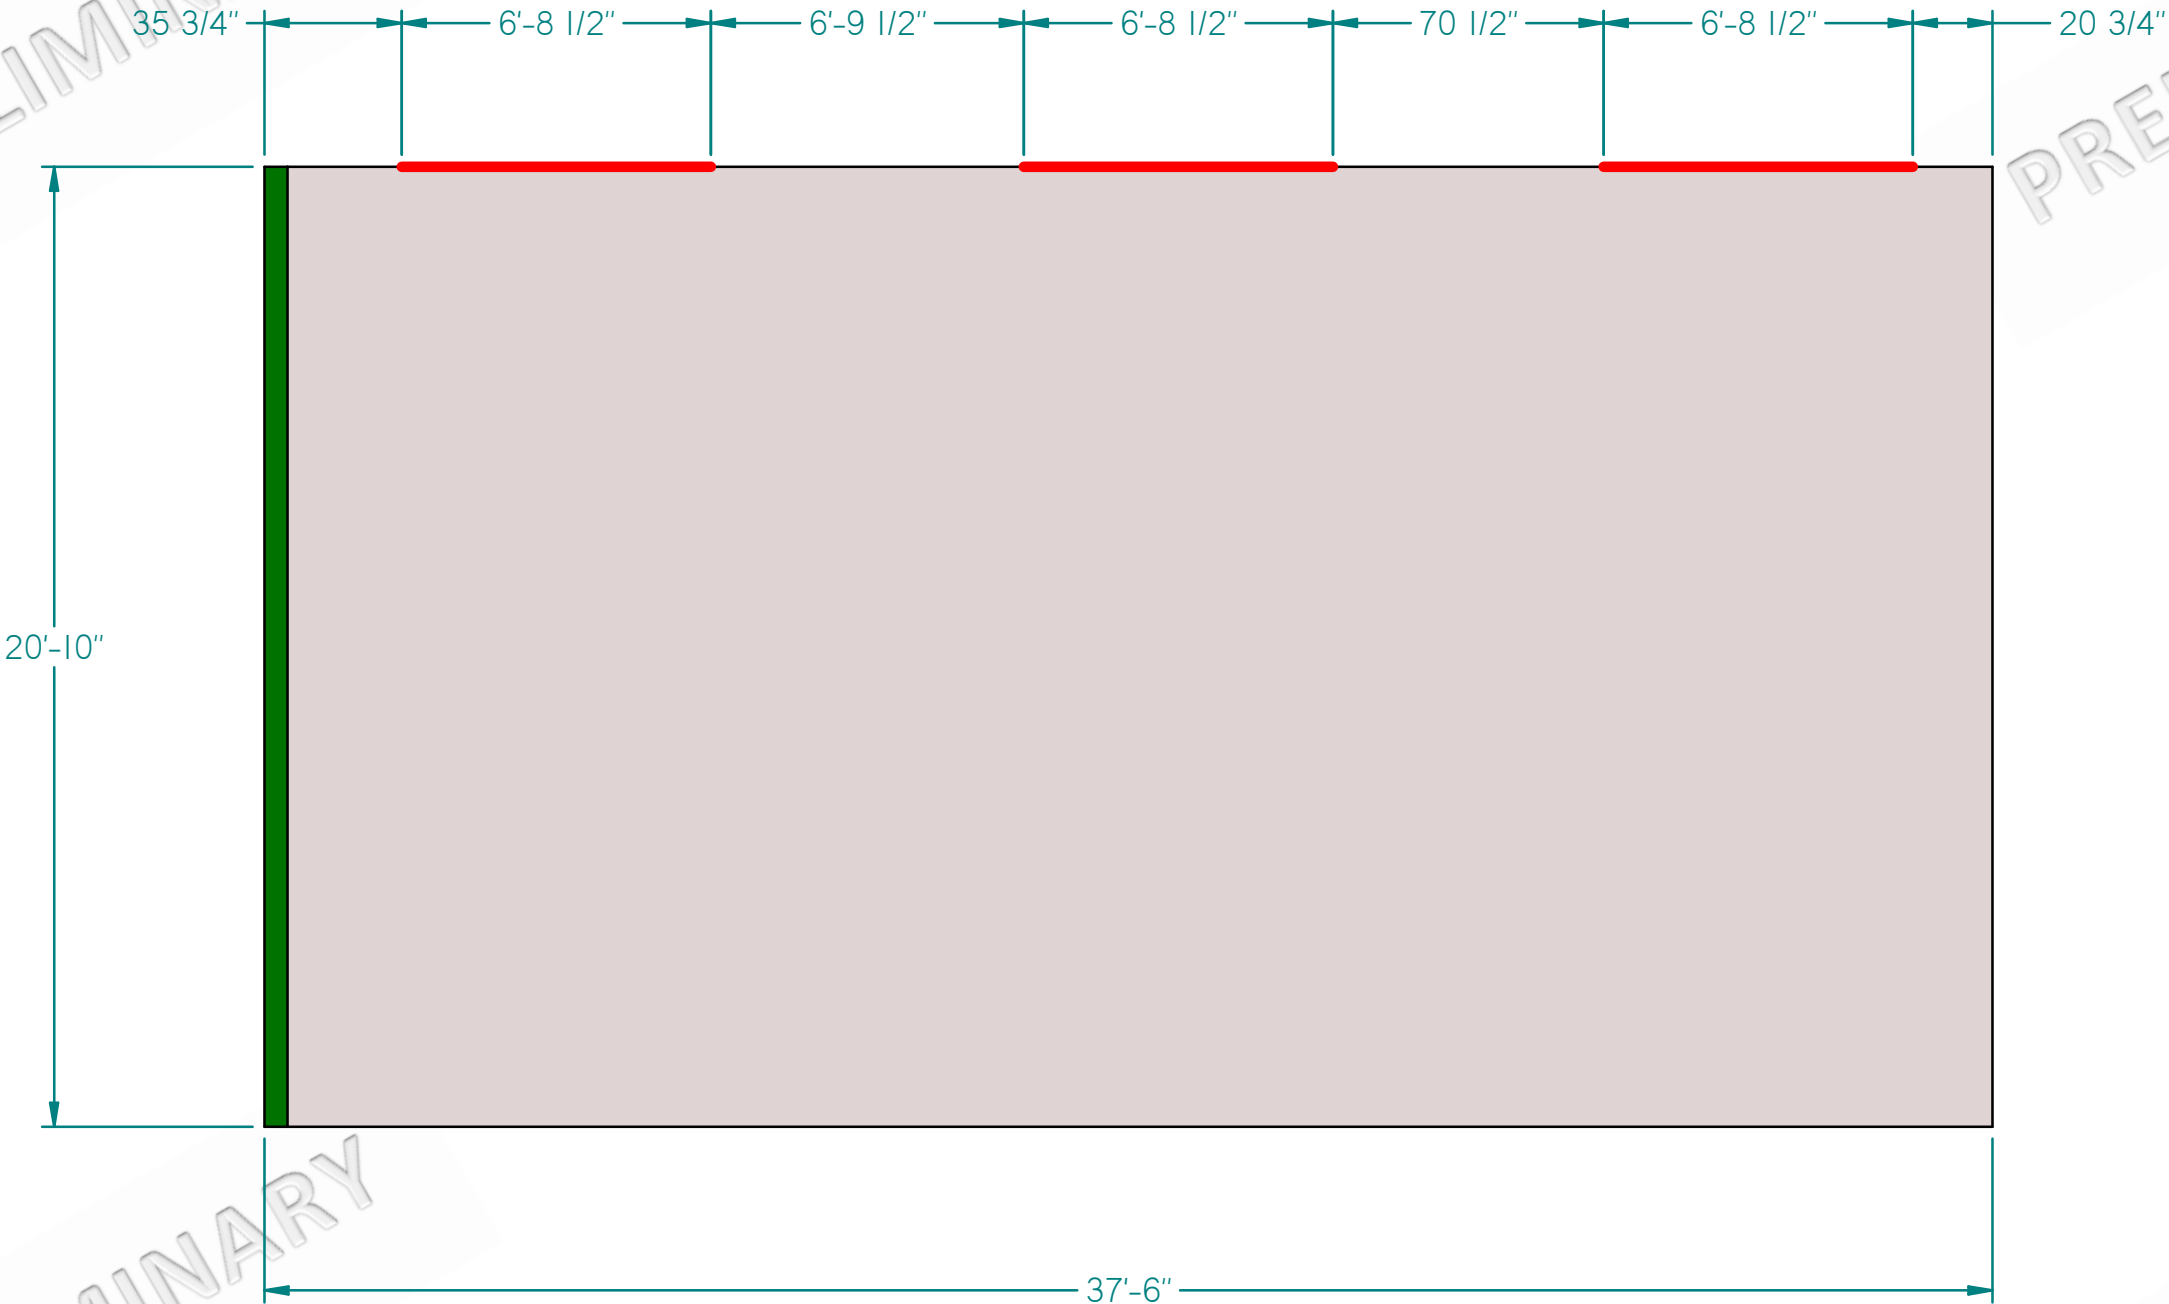

DRAWING NO.		REV.
B	PI-64-	-
		SHEET 14 OF 23

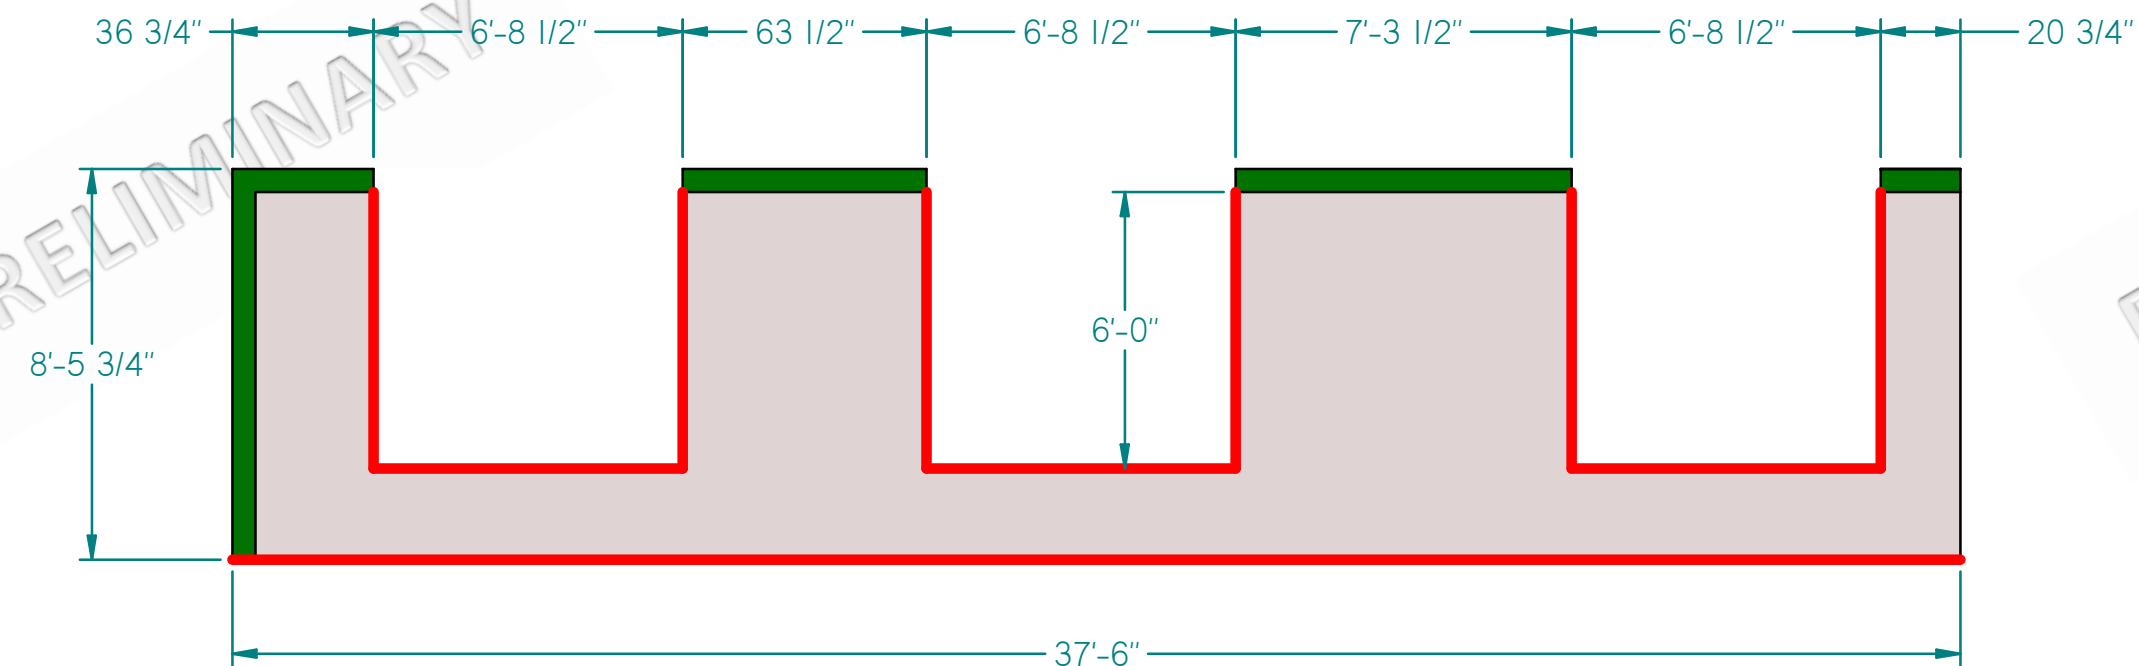


Port 18

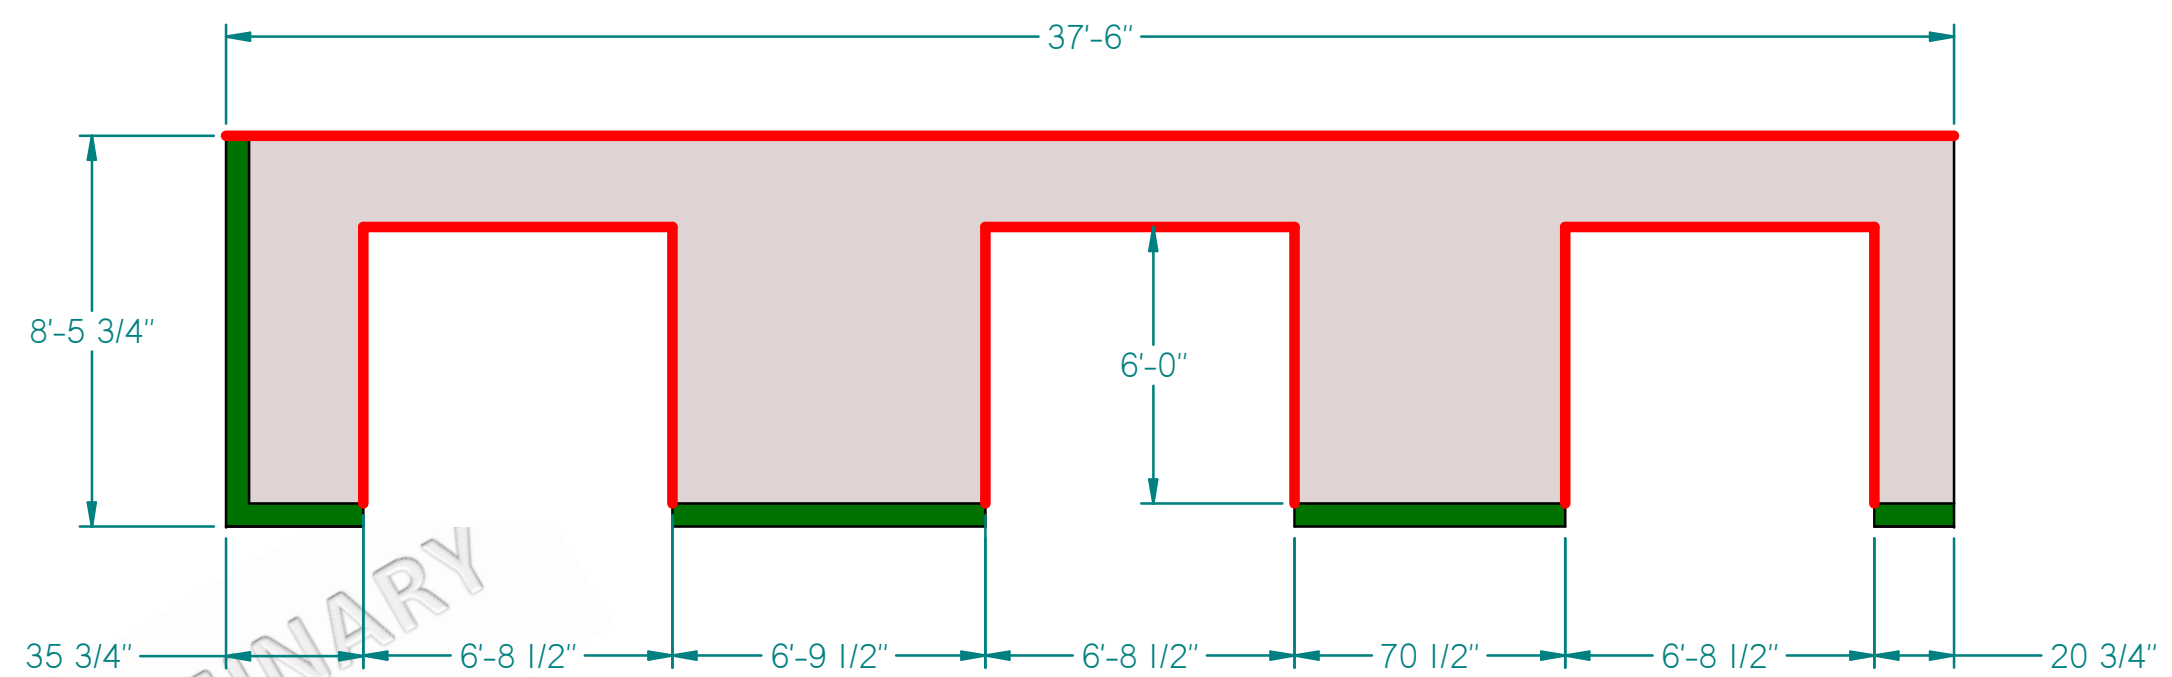

Starboard 15


DRAWING NO.		REV.
B	PI-64-	-
		SHEET 15 OF 23

Port 20

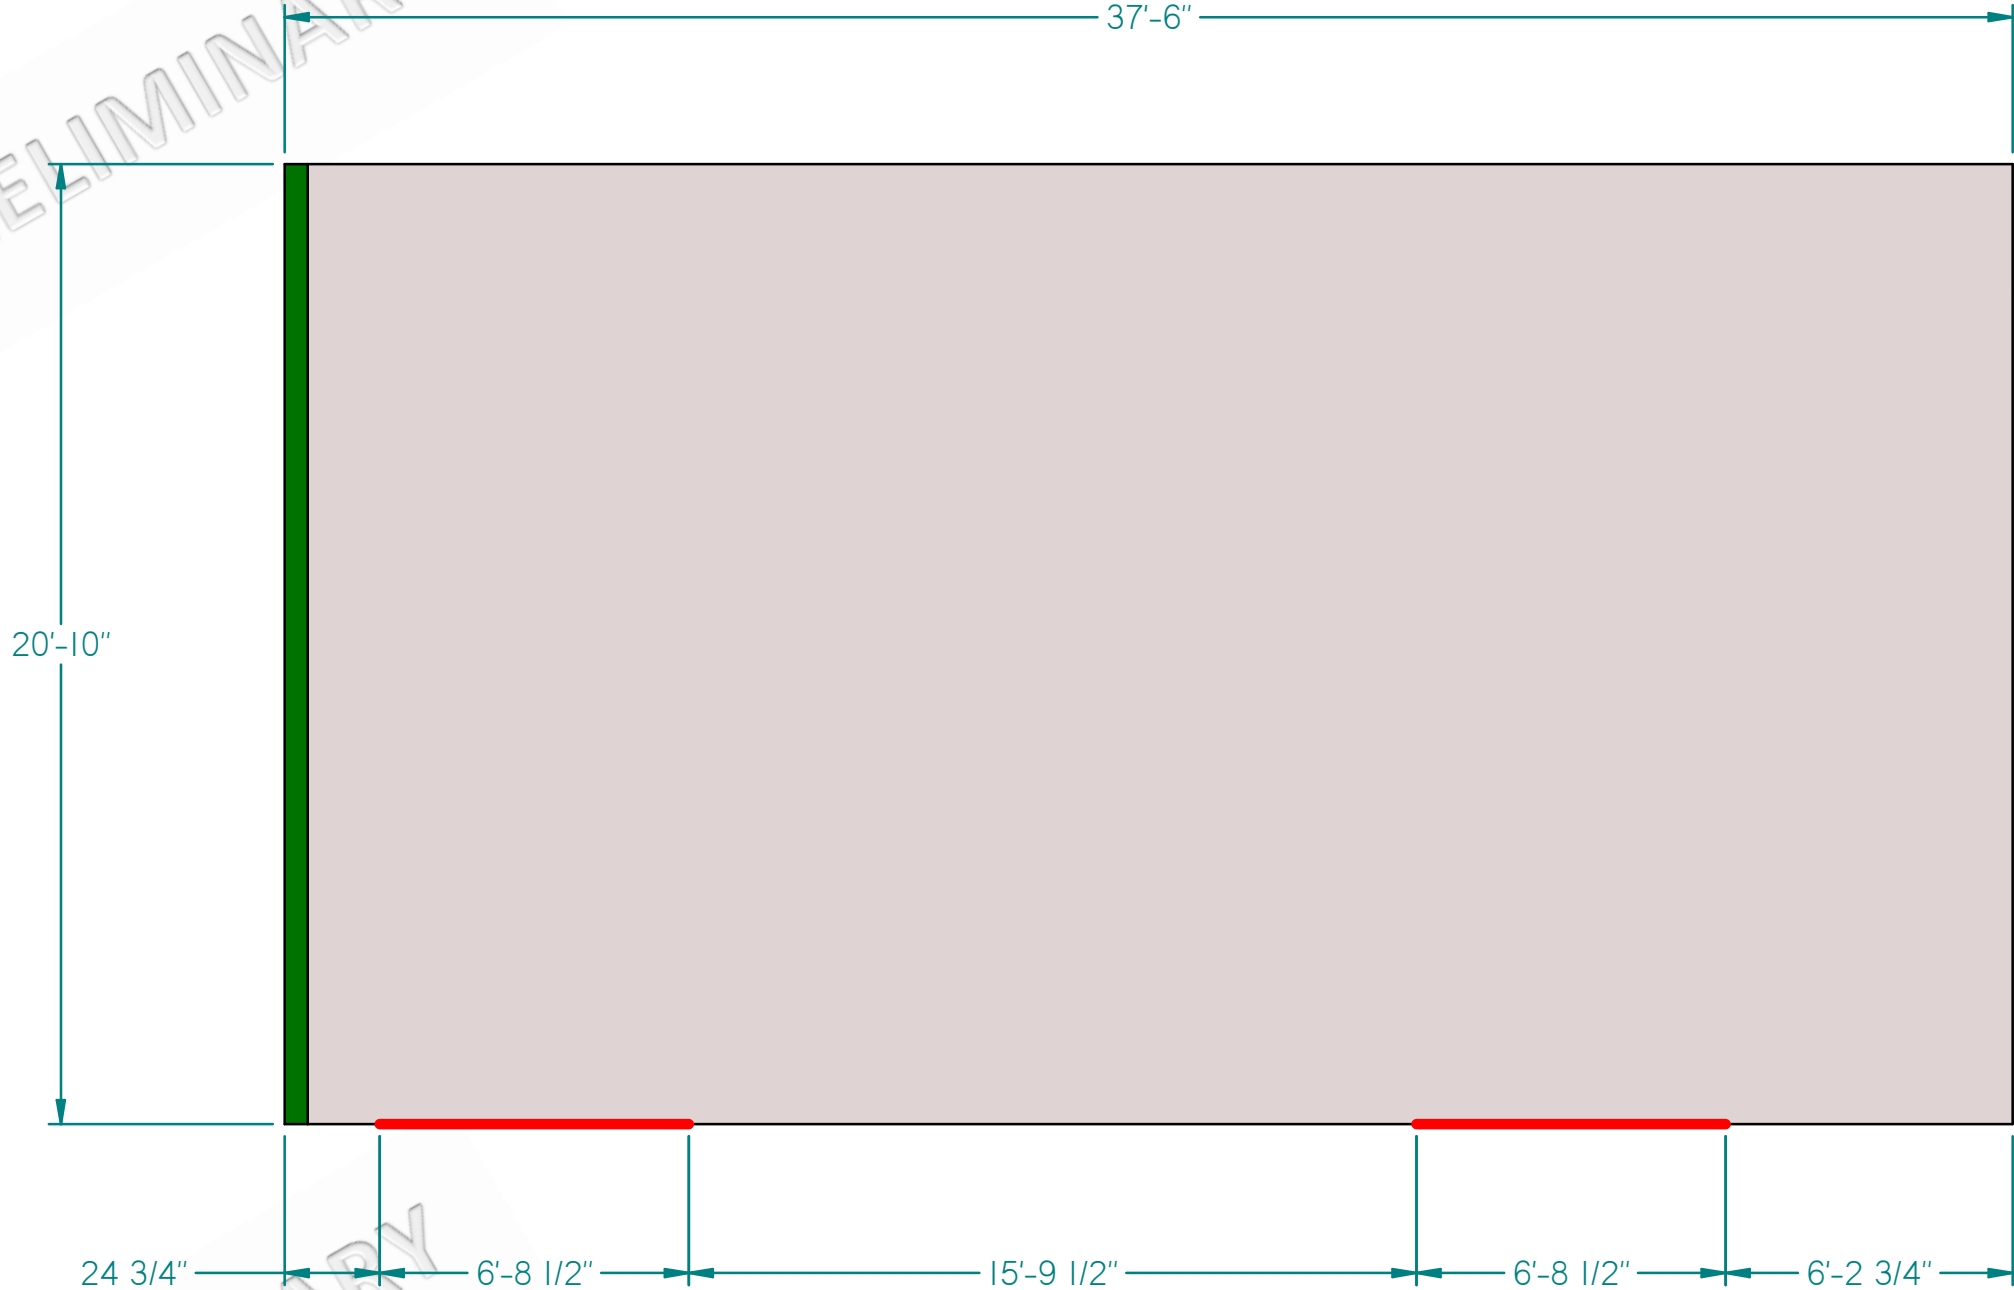

DRAWING NO.		REV.
B	PI-64-	-
		SHEET 16 OF 23

Starboard 21

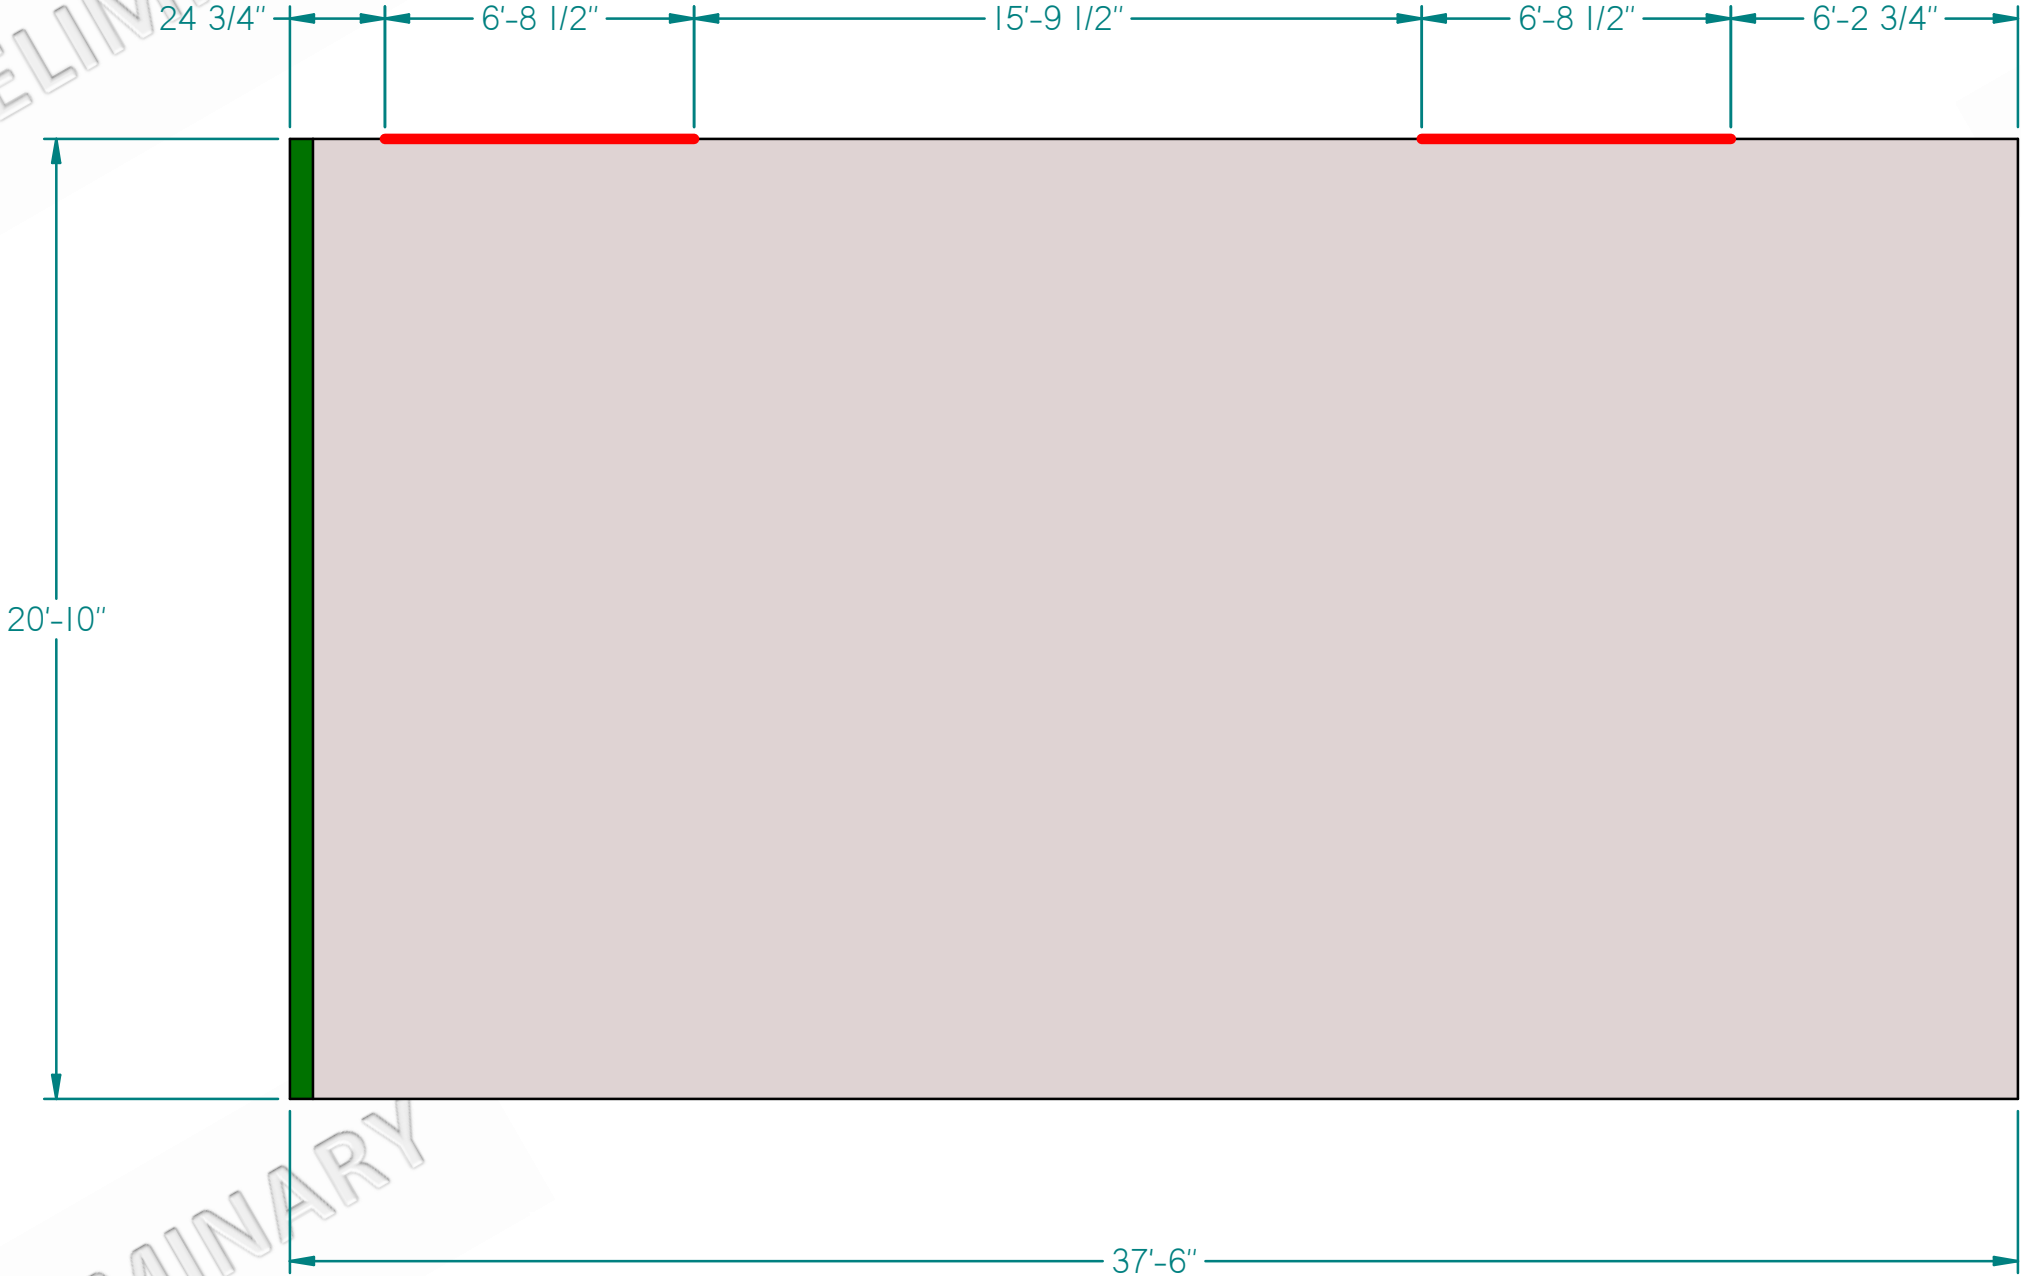


DRAWING NO.		REV.
B	PI-64-	-
		SHEET 17 OF 23

Port 22


Starboard 19

DRAWING NO.		REV.
B	PI-64-	-
SHEET 18 OF 23		

Starboard 23

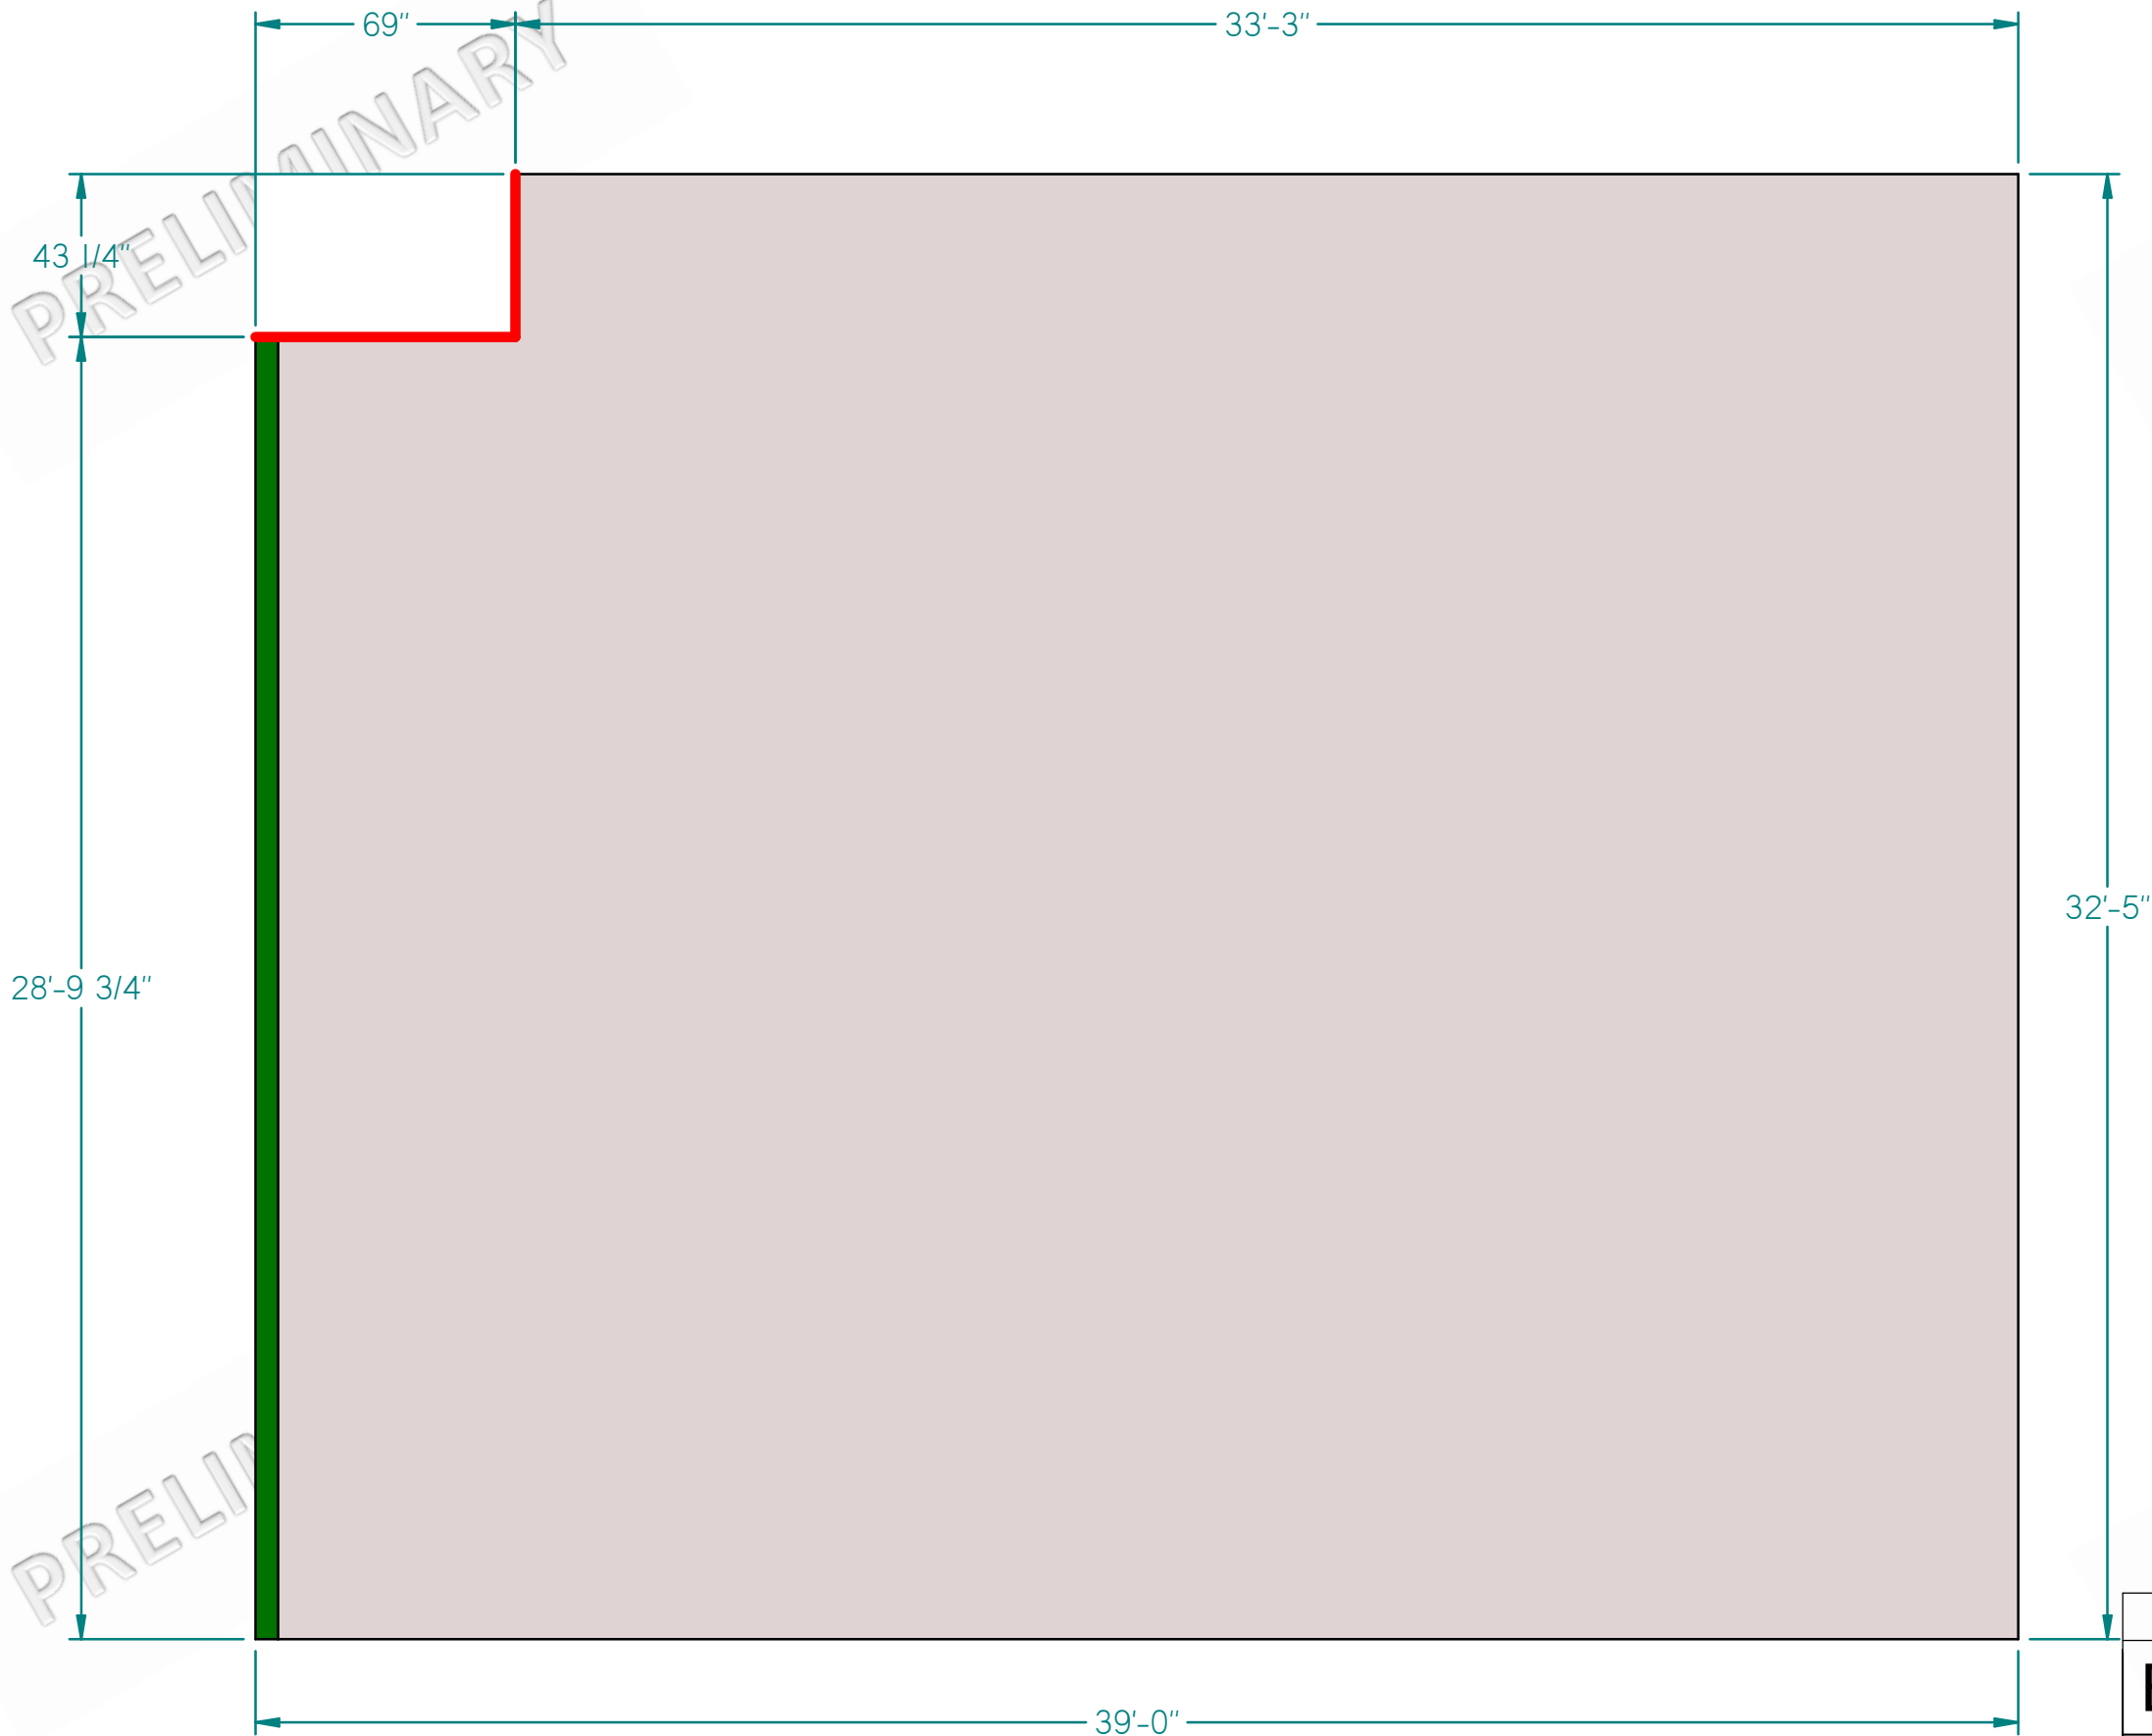


DRAWING NO.		REV.
B	PI-64-	-
SHEET 19 OF 23		

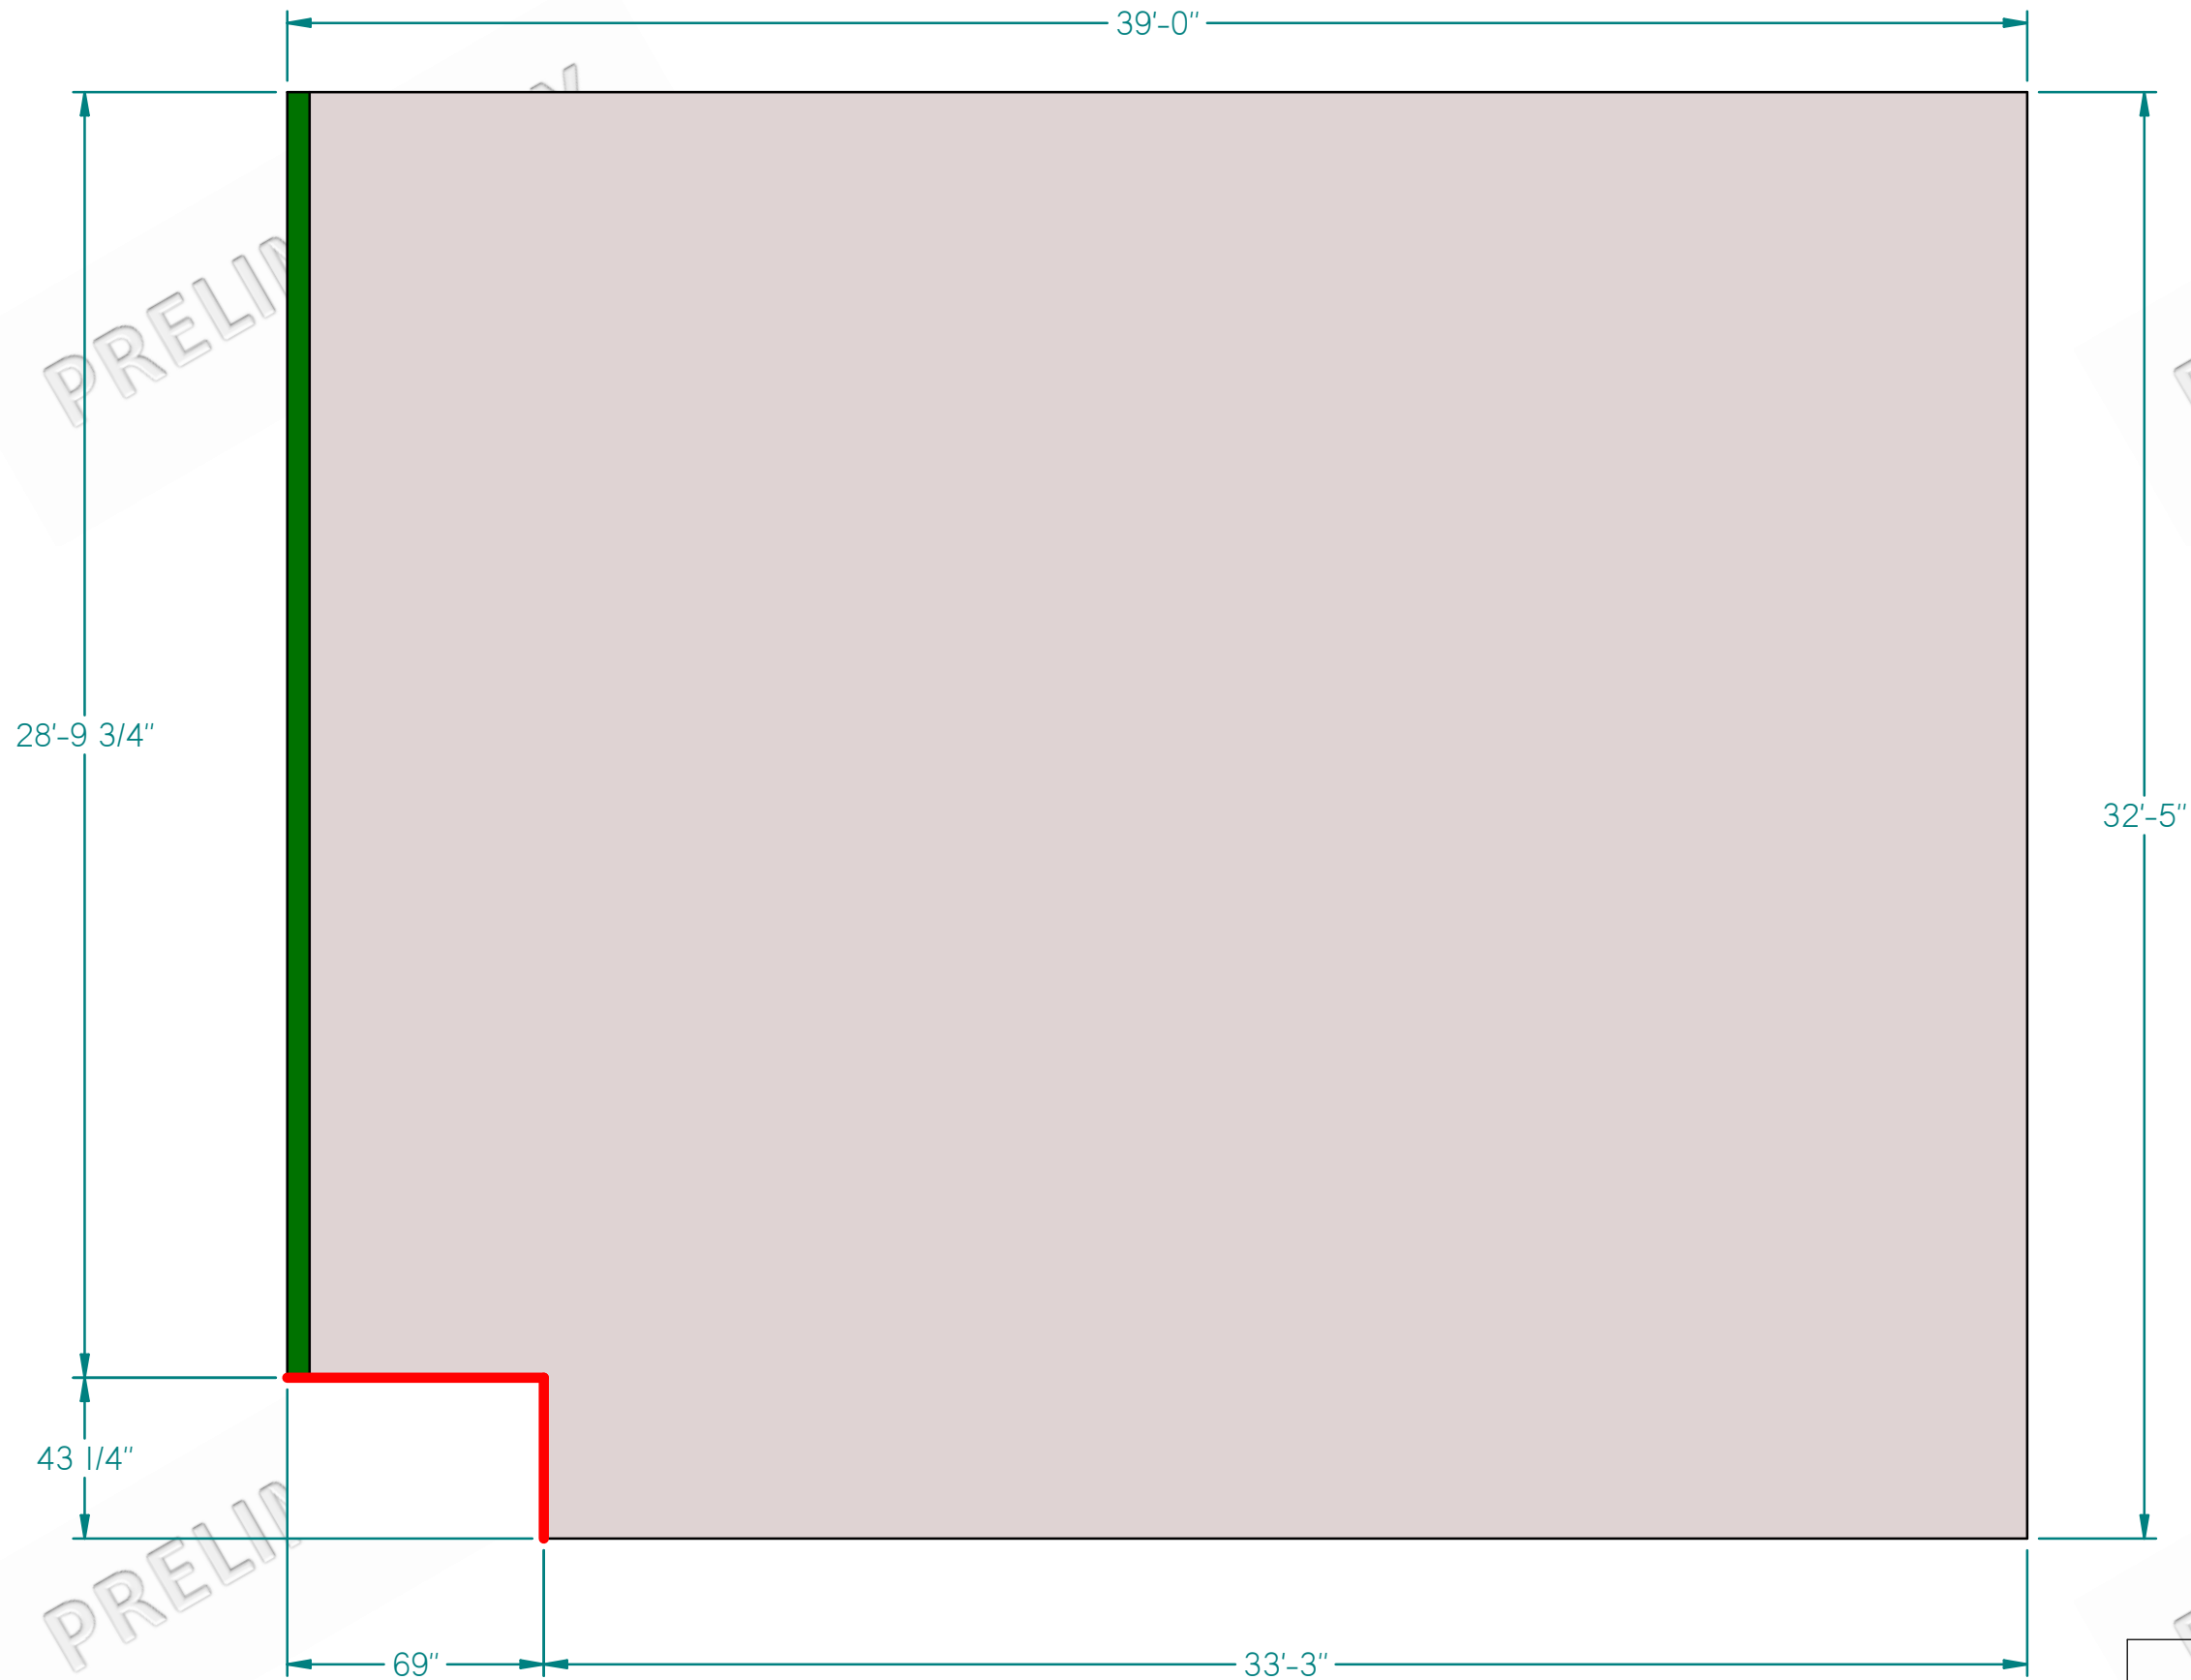

Port 24


DRAWING NO.		REV.
B	PI-64-	-
SHEET 20 OF 23		

Starboard 25

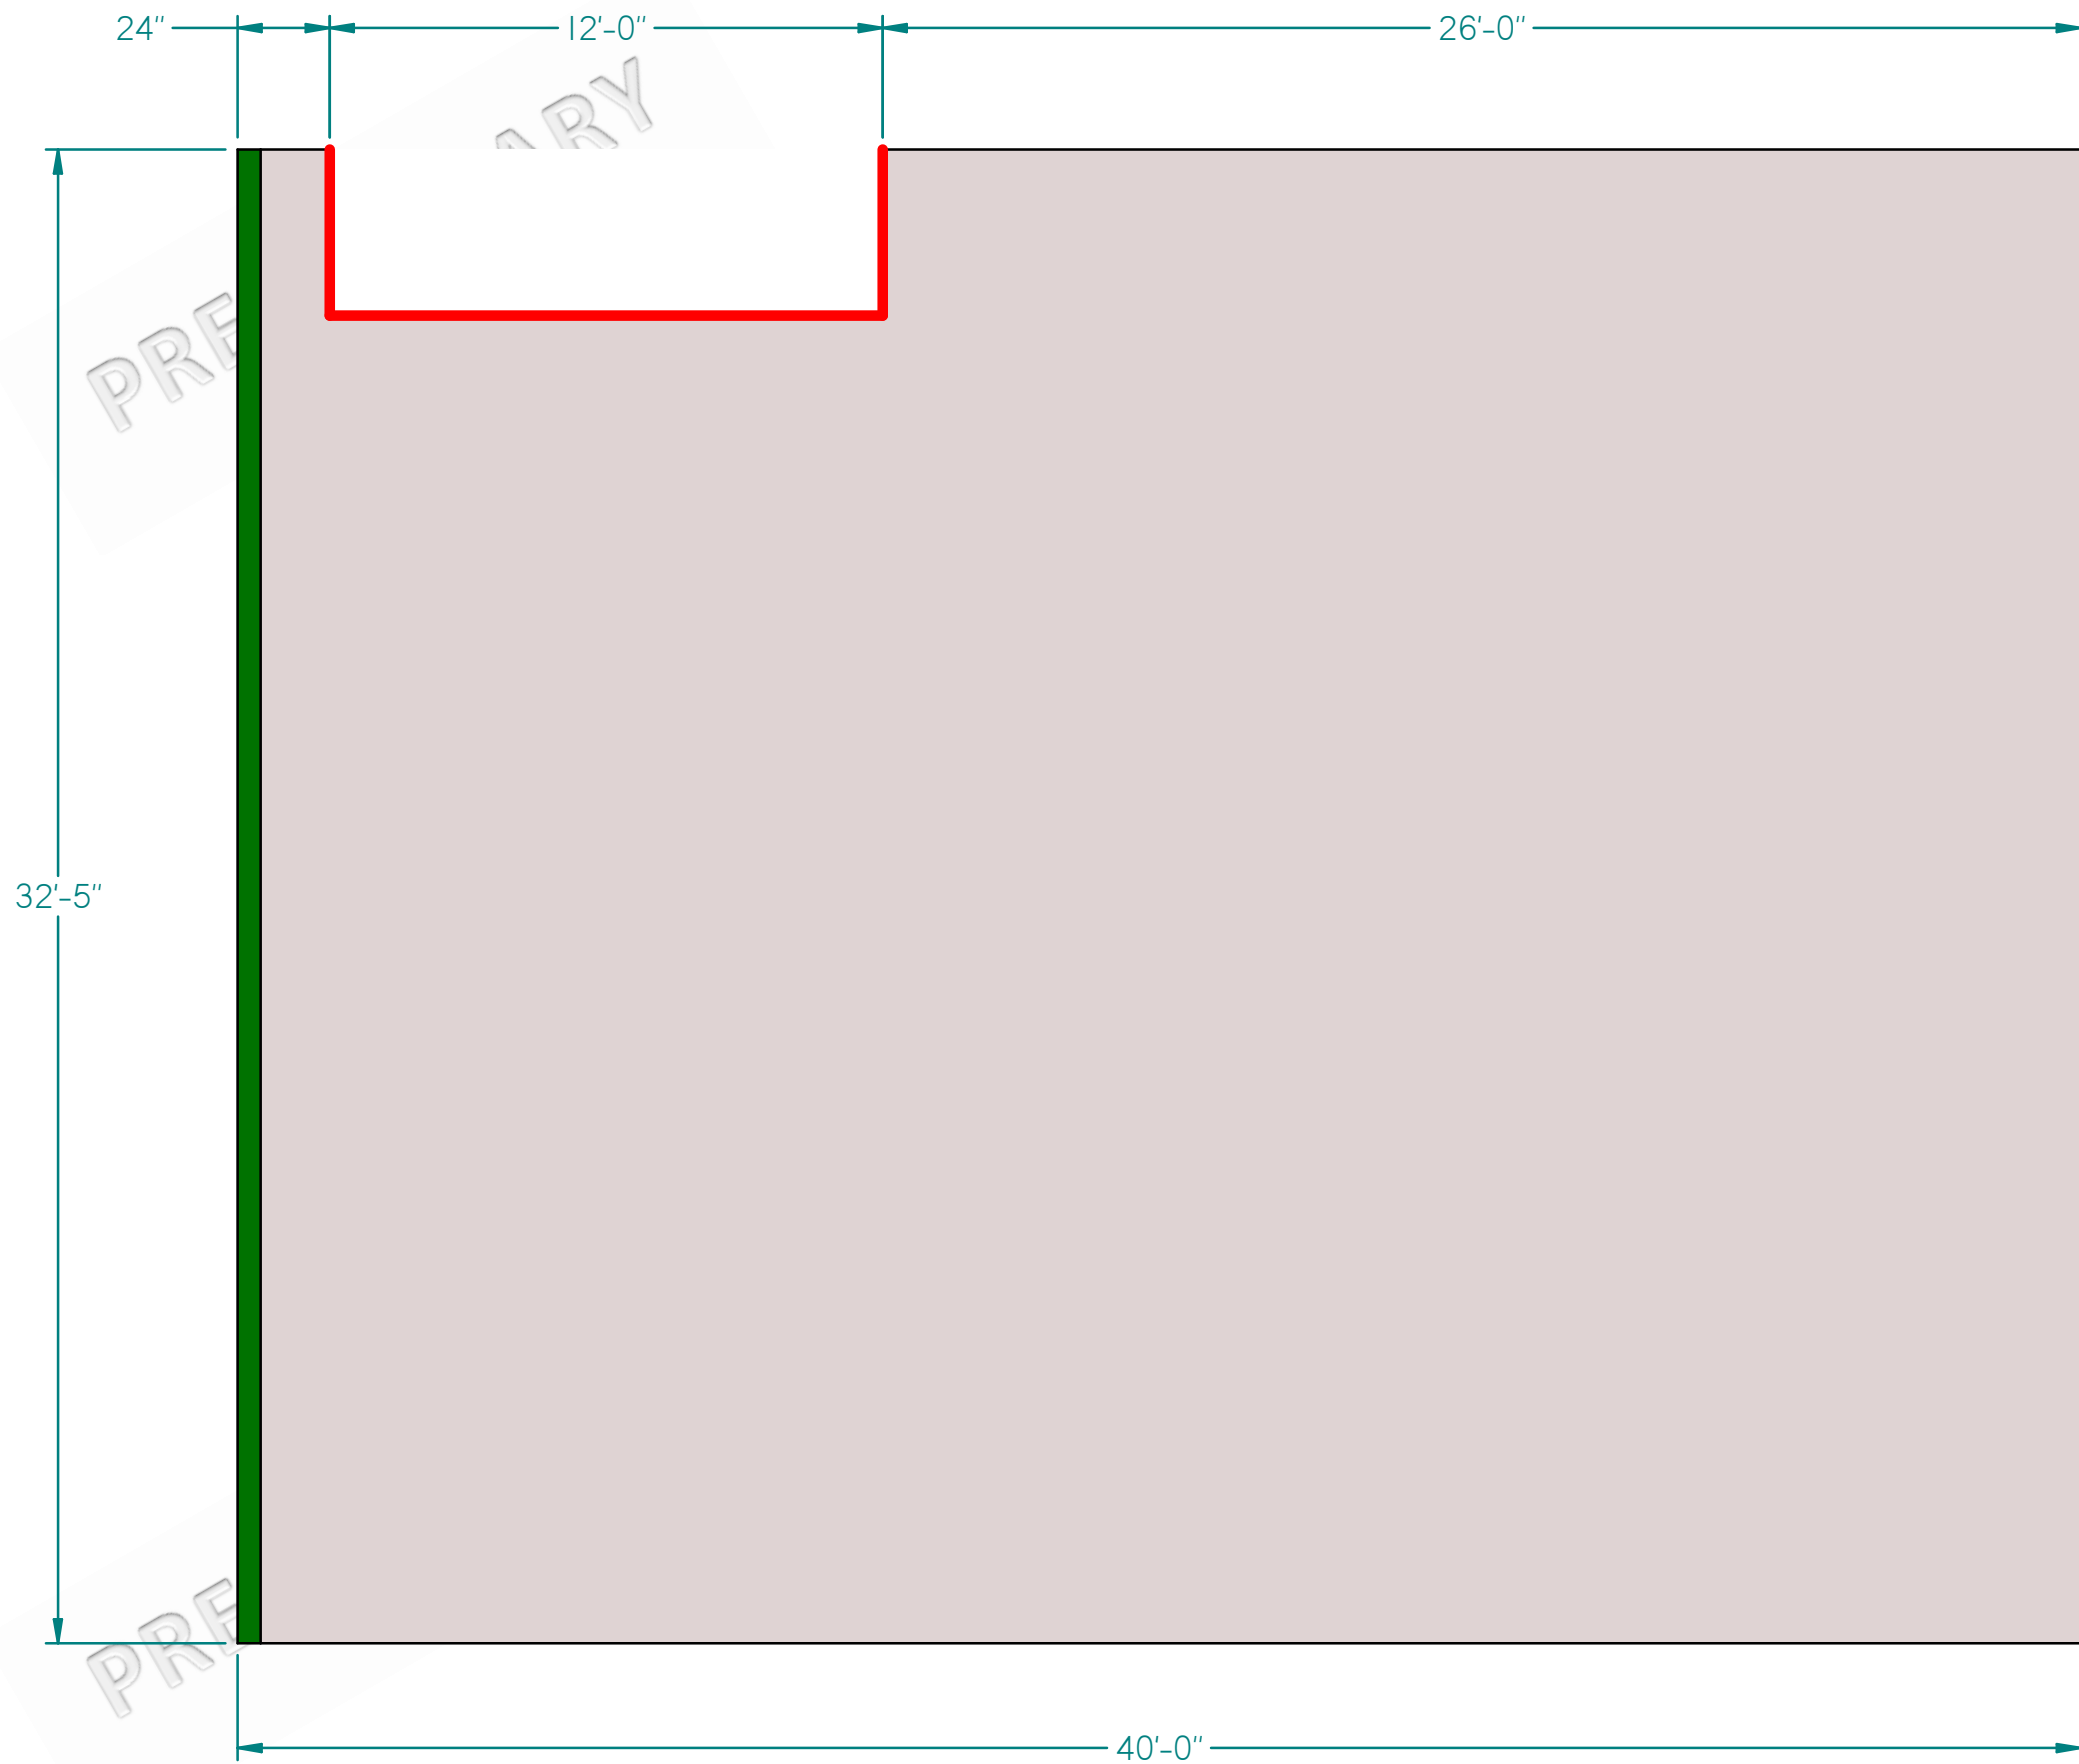


DRAWING NO.		REV.
B	PI-64-	-
		SHEET 21 OF 23

Port 26

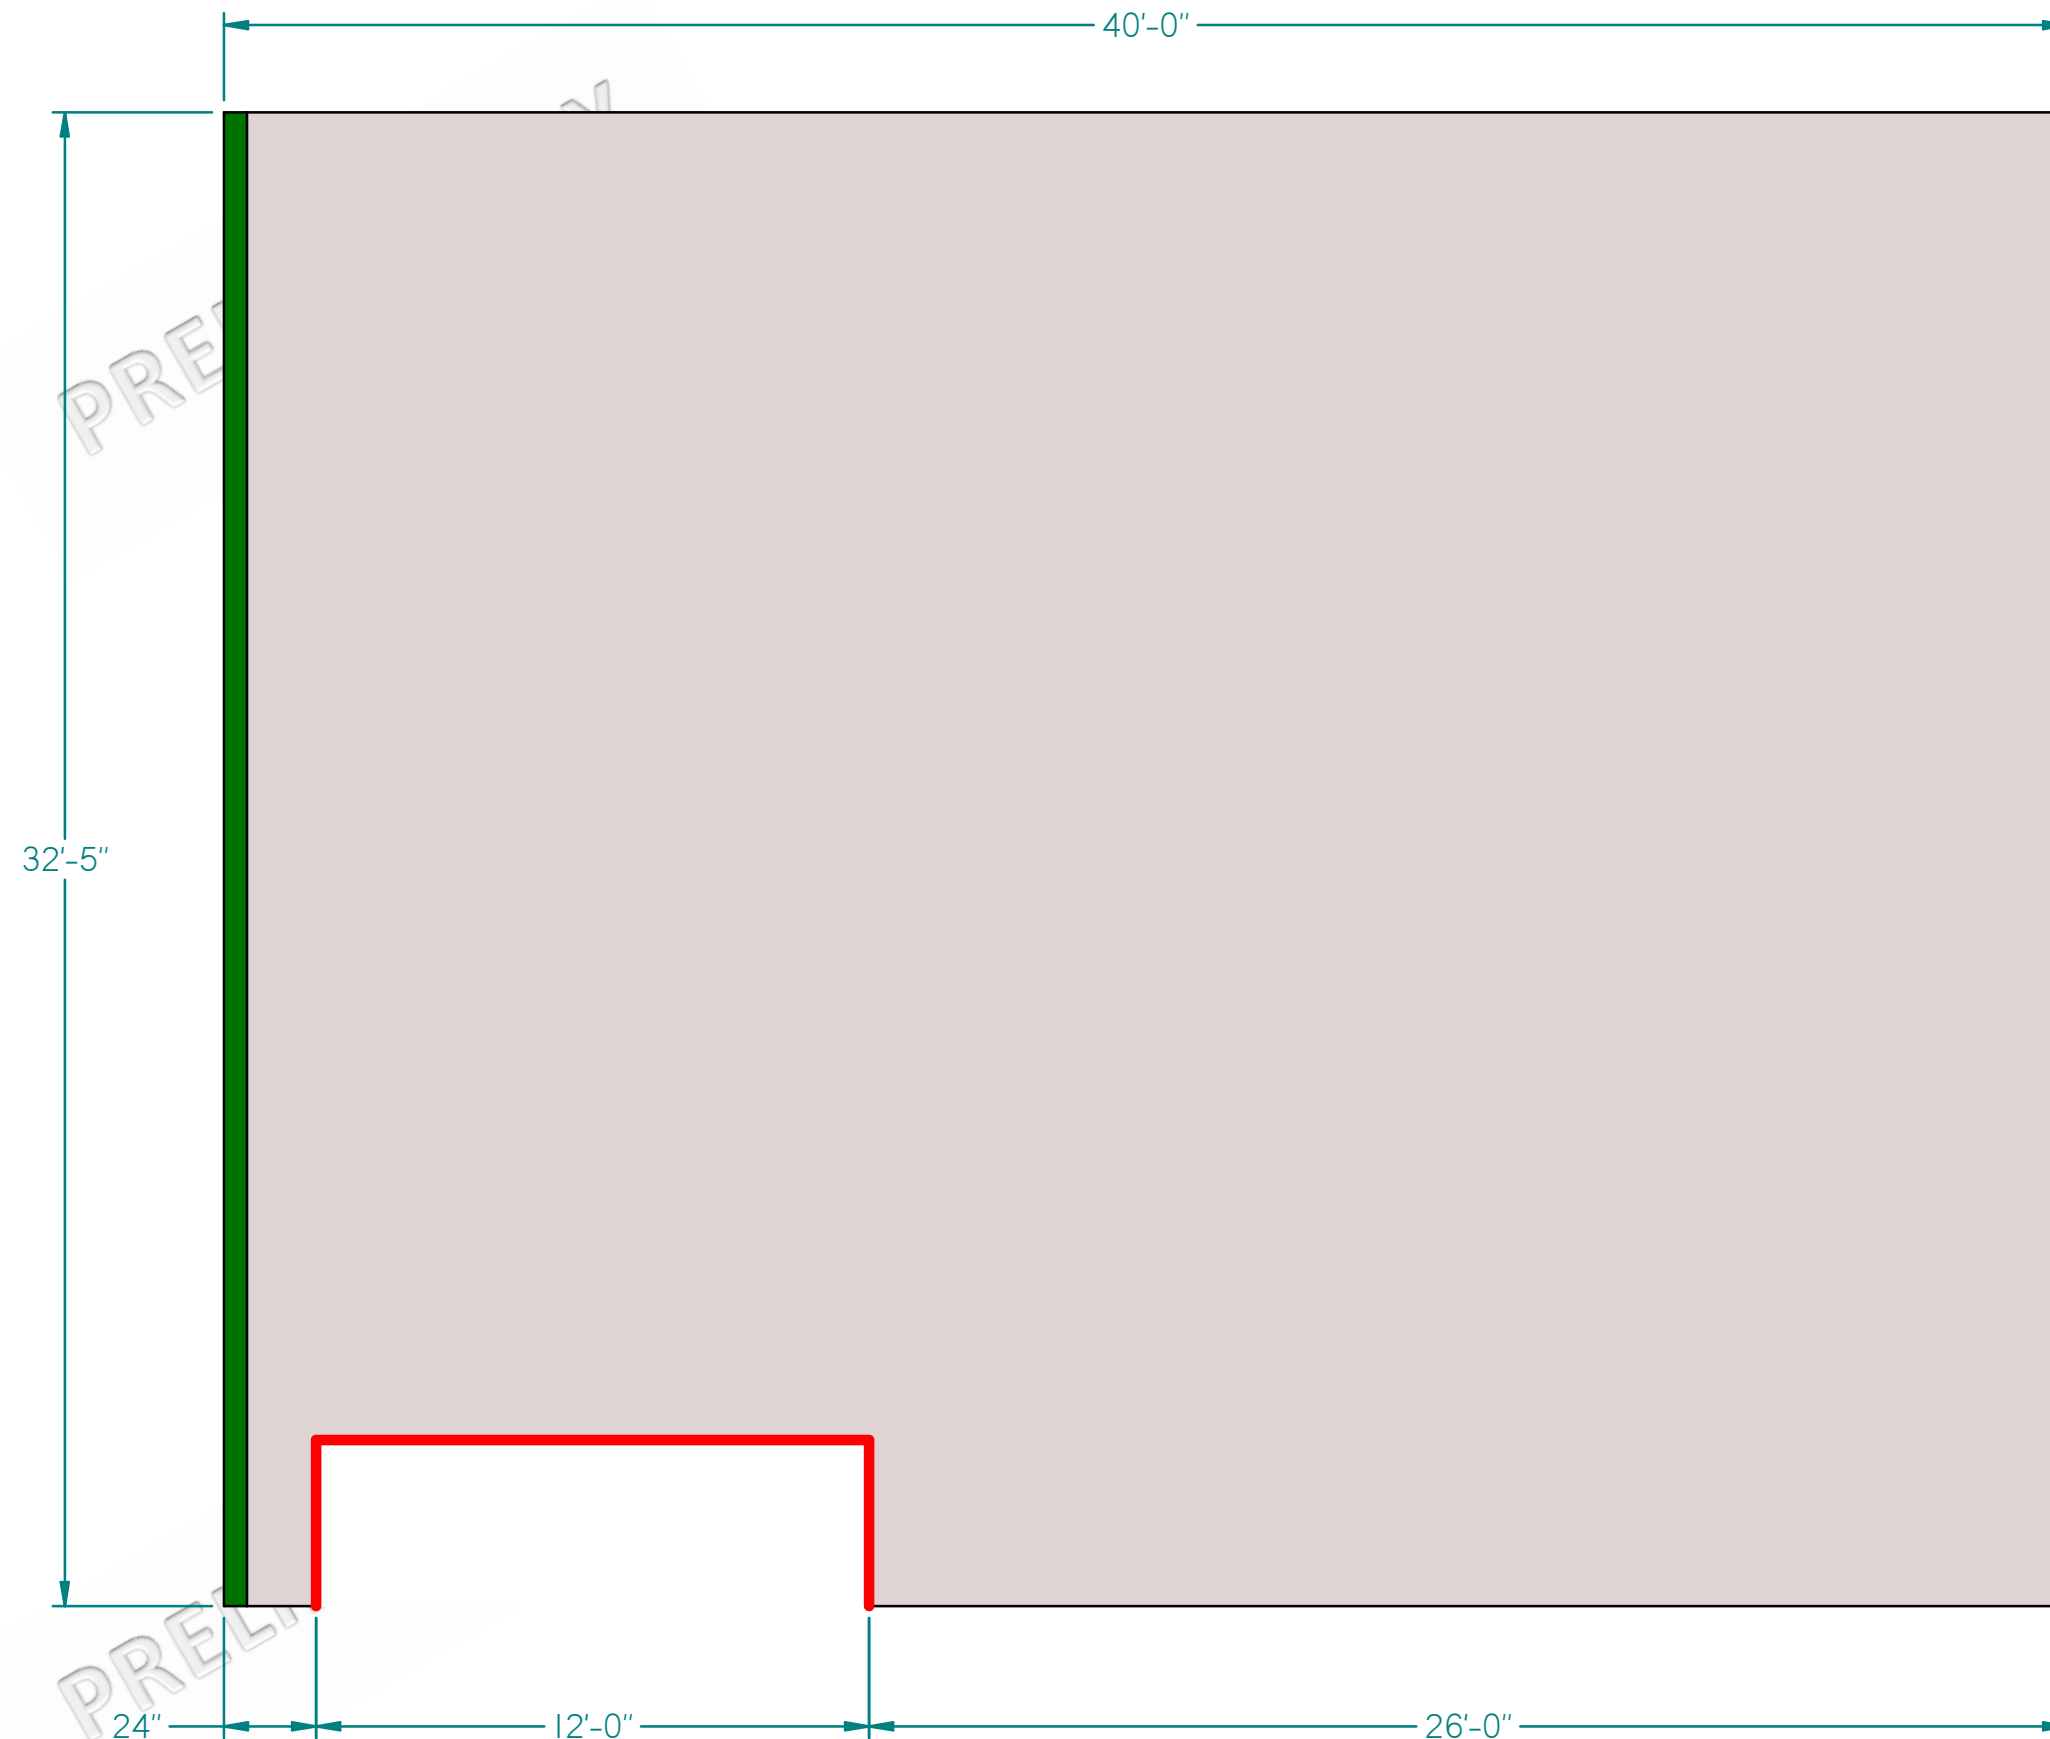

DRAWING NO.		REV.
B	PI-64-	-
		SHEET 22 OF 23

PC	QTY	DESCRIPTION	PC	QTY	DESCRIPTION
3*	1	2023FlexBarrierPort_2	23*	1	2023FlexBarrierStar_13
4*	1	2023FlexBarrierPort_4	24*	1	2023FlexBarrierStar_15
5*	1	2023FlexBarrierPort_6	25*	1	2023FlexBarrierStar_17
6*	1	2023FlexBarrierPort_8	26*	1	2023FlexBarrierStar_19
7*	1	2023FlexBarrierPort_10	27*	1	2023FlexBarrierStar_21
8*	1	2023FlexBarrierPort_12	28*	1	2023FlexBarrierStar_23
9*	1	2023FlexBarrierPort_14	29*	1	2023FlexBarrierStar_25
10*	1	2023FlexBarrierPort_16	30*	1	2023FlexBarrierStar_27
11*	1	2023FlexBarrierPort_18			
12*	1	2023FlexBarrierPort_20			
13*	1	2023FlexBarrierPort_22			
14*	1	2023FlexBarrierPort_24			
15*	1	2023FlexBarrierPort_26			
16*	1	2023FlexBarrierPort_28			
17*	1	2023FlexBarrierStar_1			
18*	1	2023FlexBarrierStar_3			
19*	1	2023FlexBarrierStar_5			
20*	1	2023FlexBarrierStar_7			
21*	1	2023FlexBarrierStar_9			
22*	1	2023FlexBarrierStar_11			

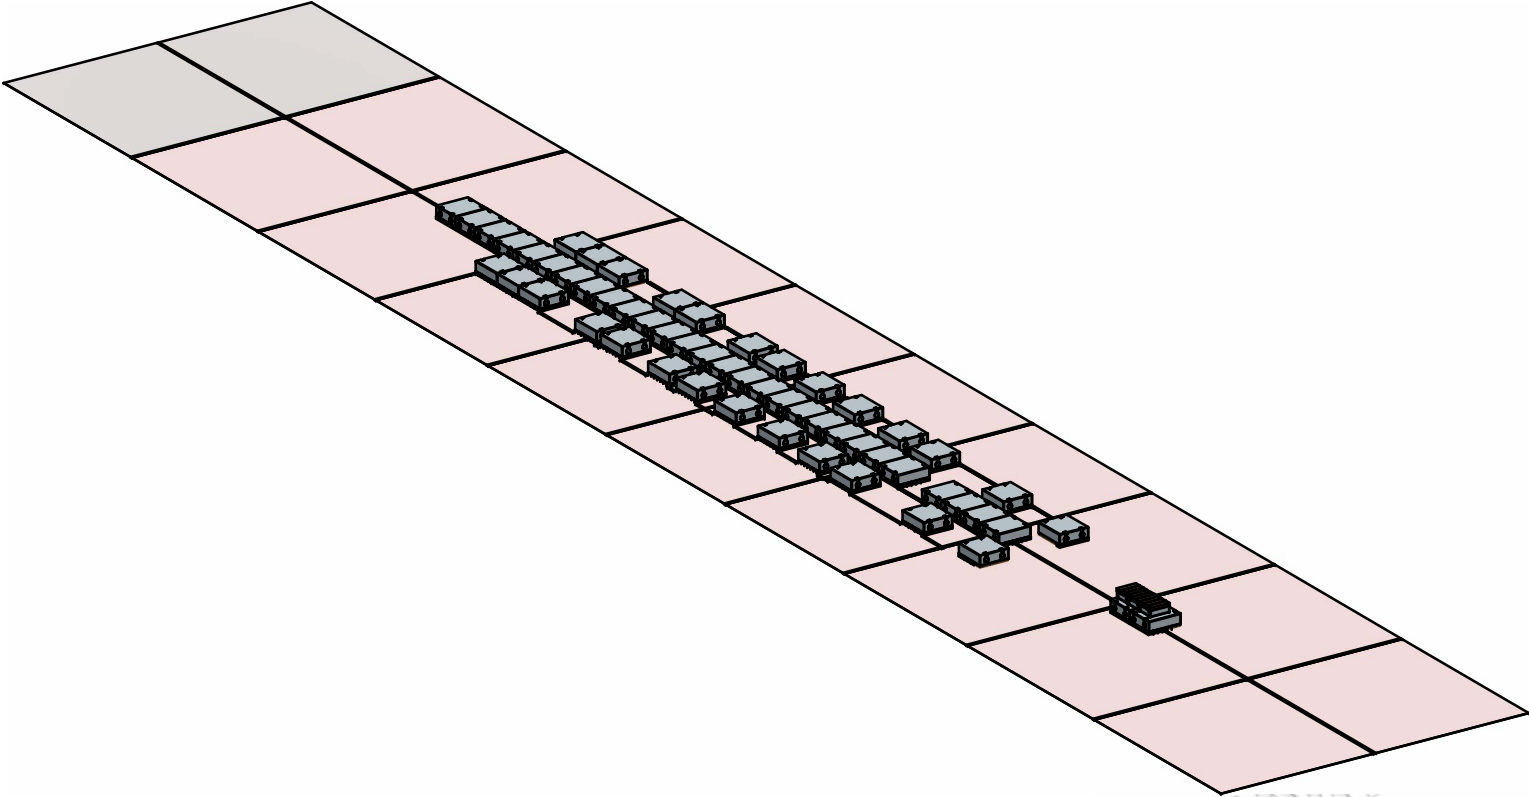

DRAWING NO.		REV.
B	PI-64-	-
		SHEET 23 OF 23

MATERIALS LIST